

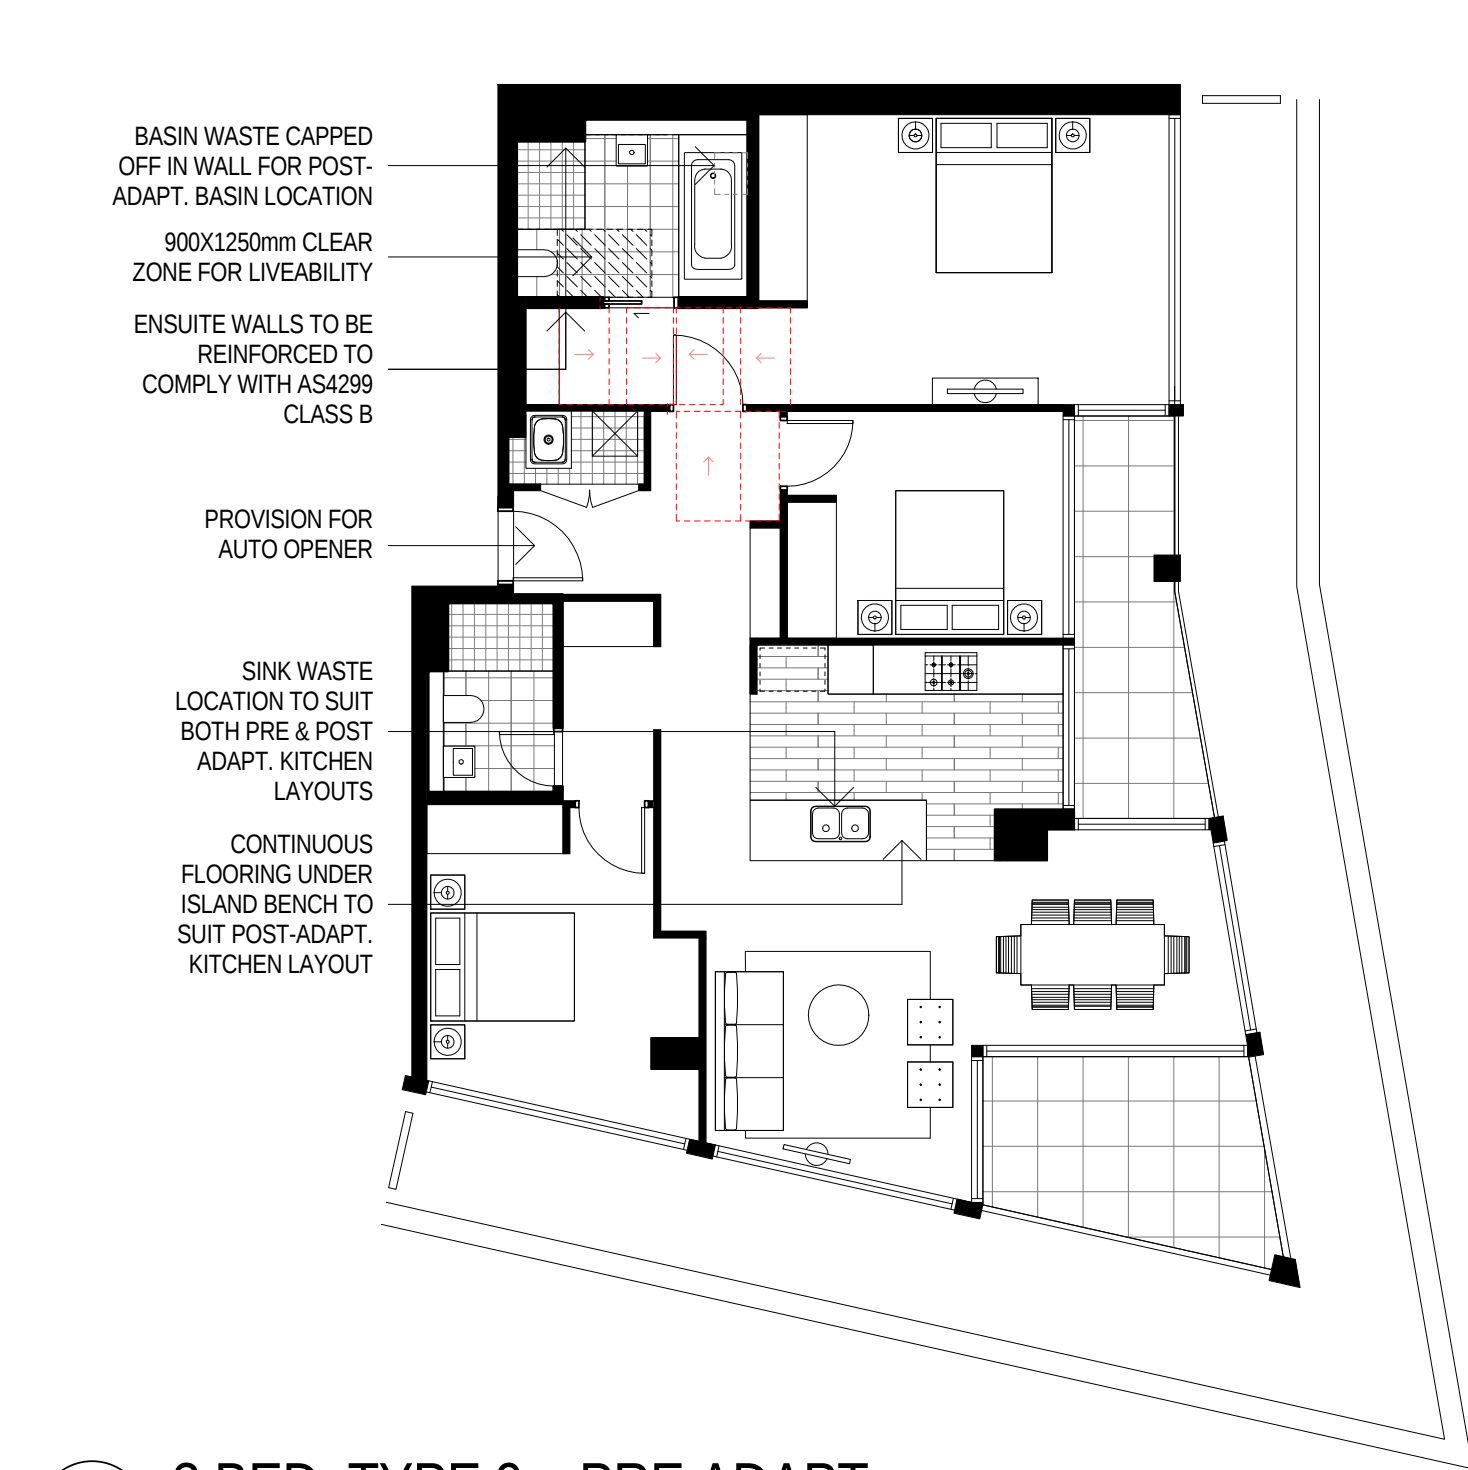
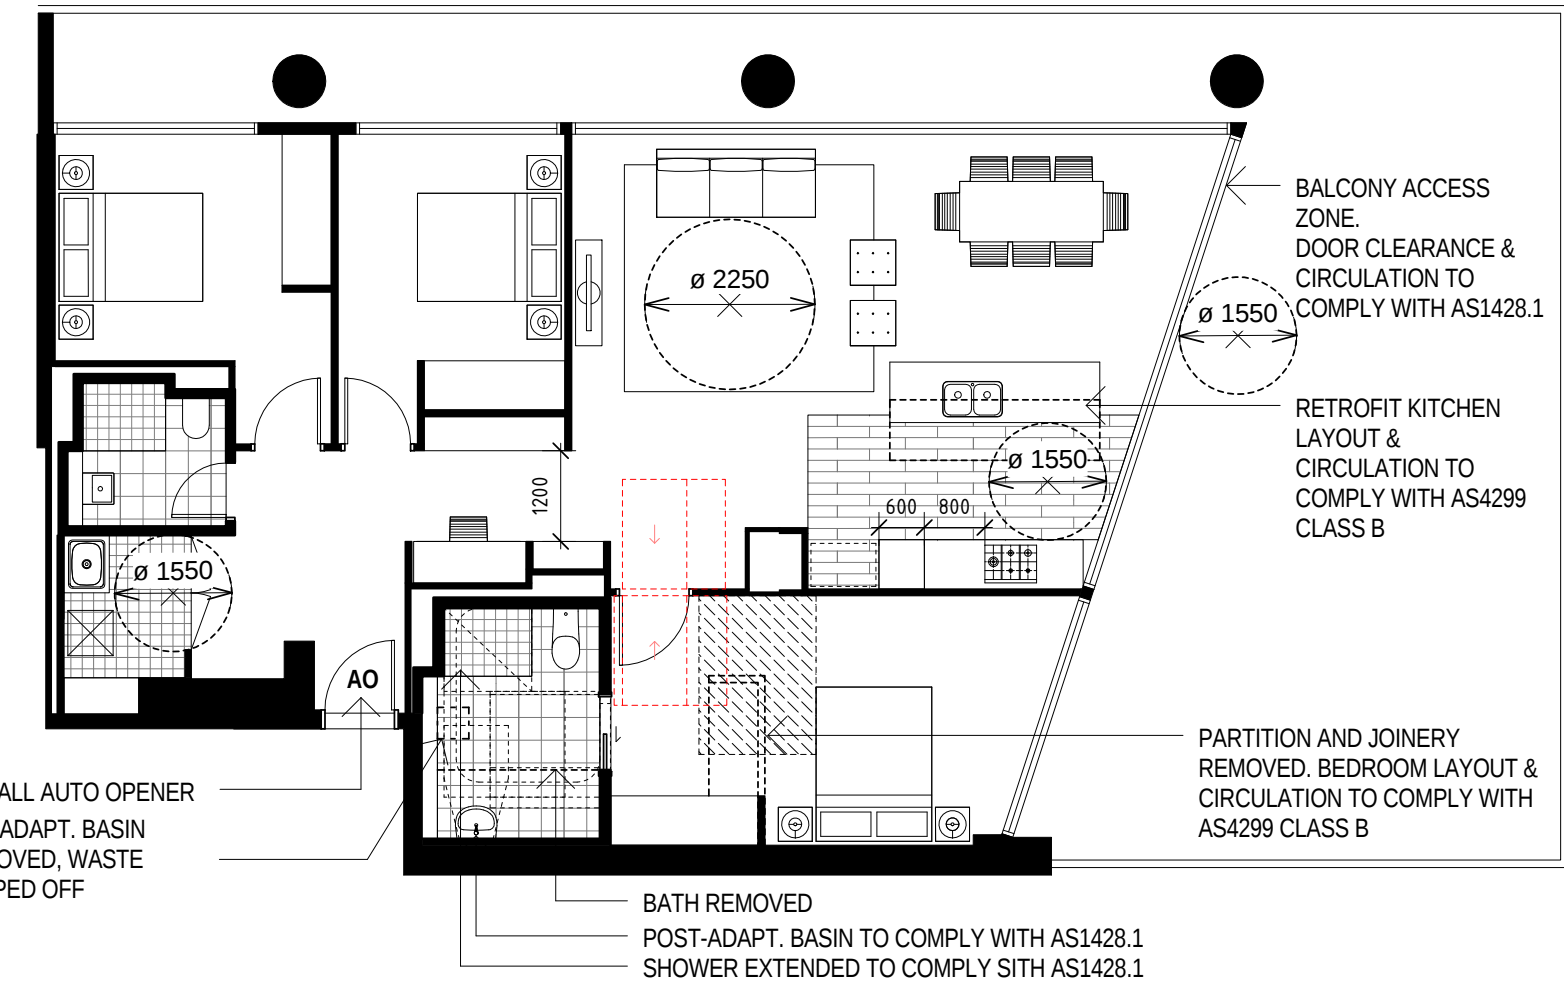
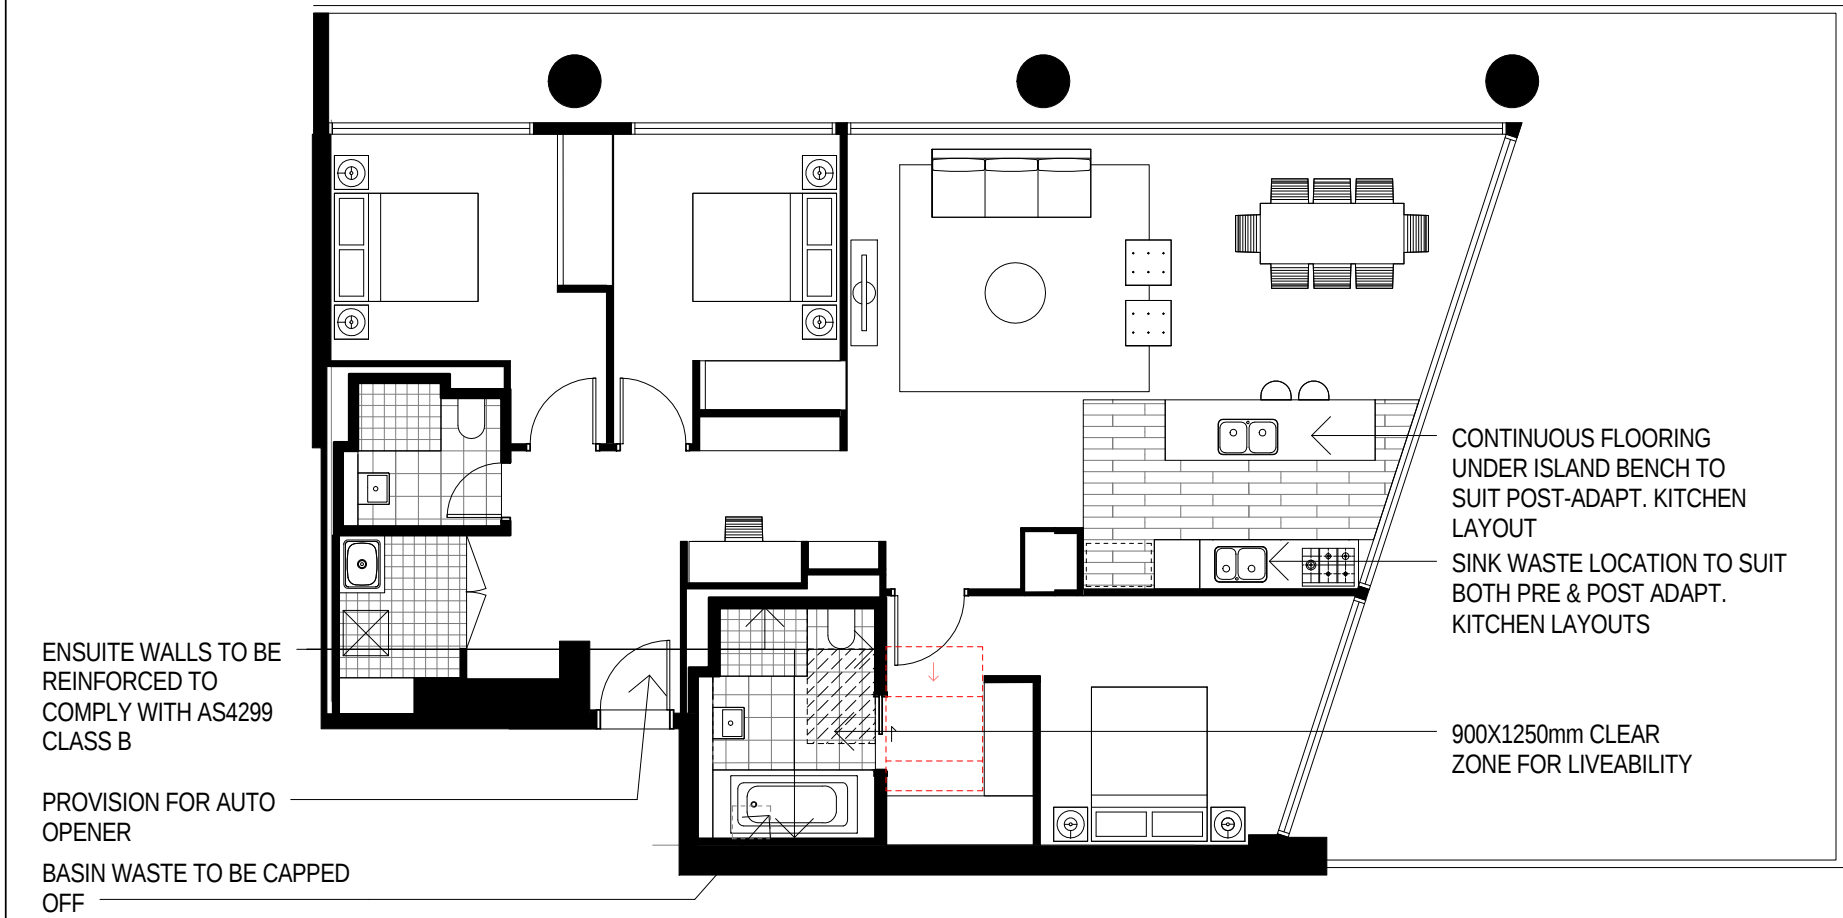
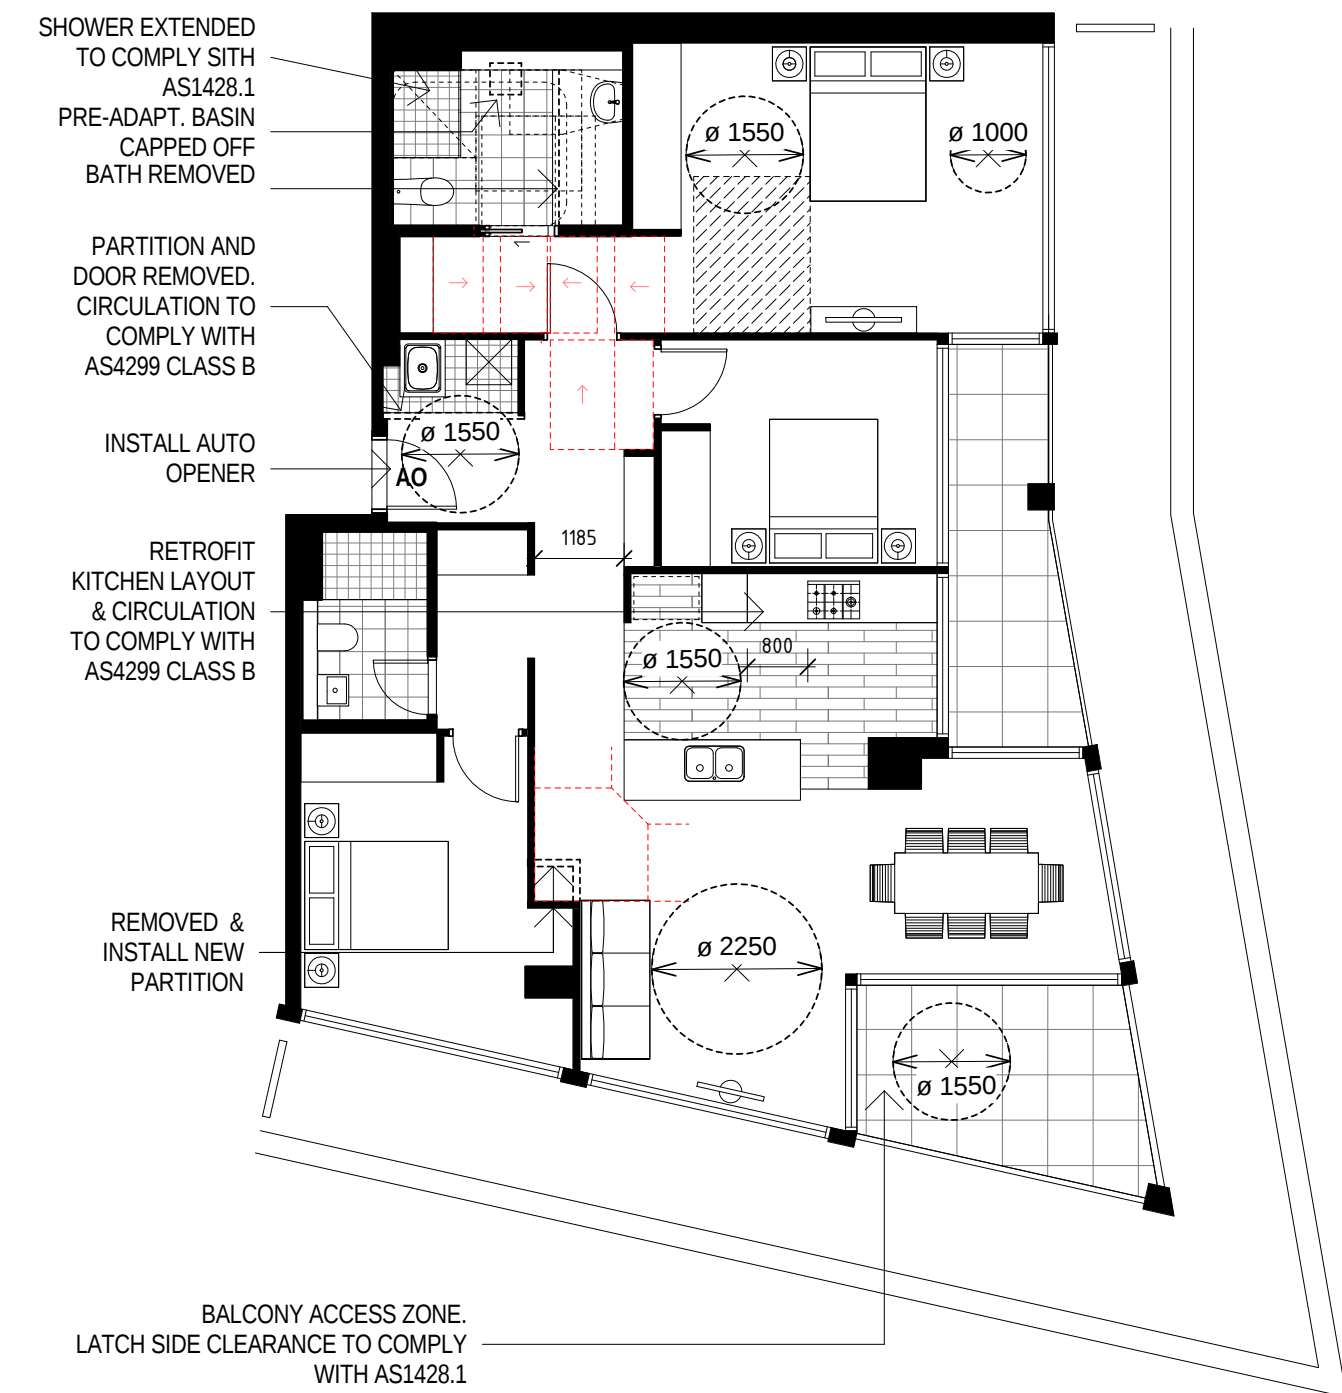


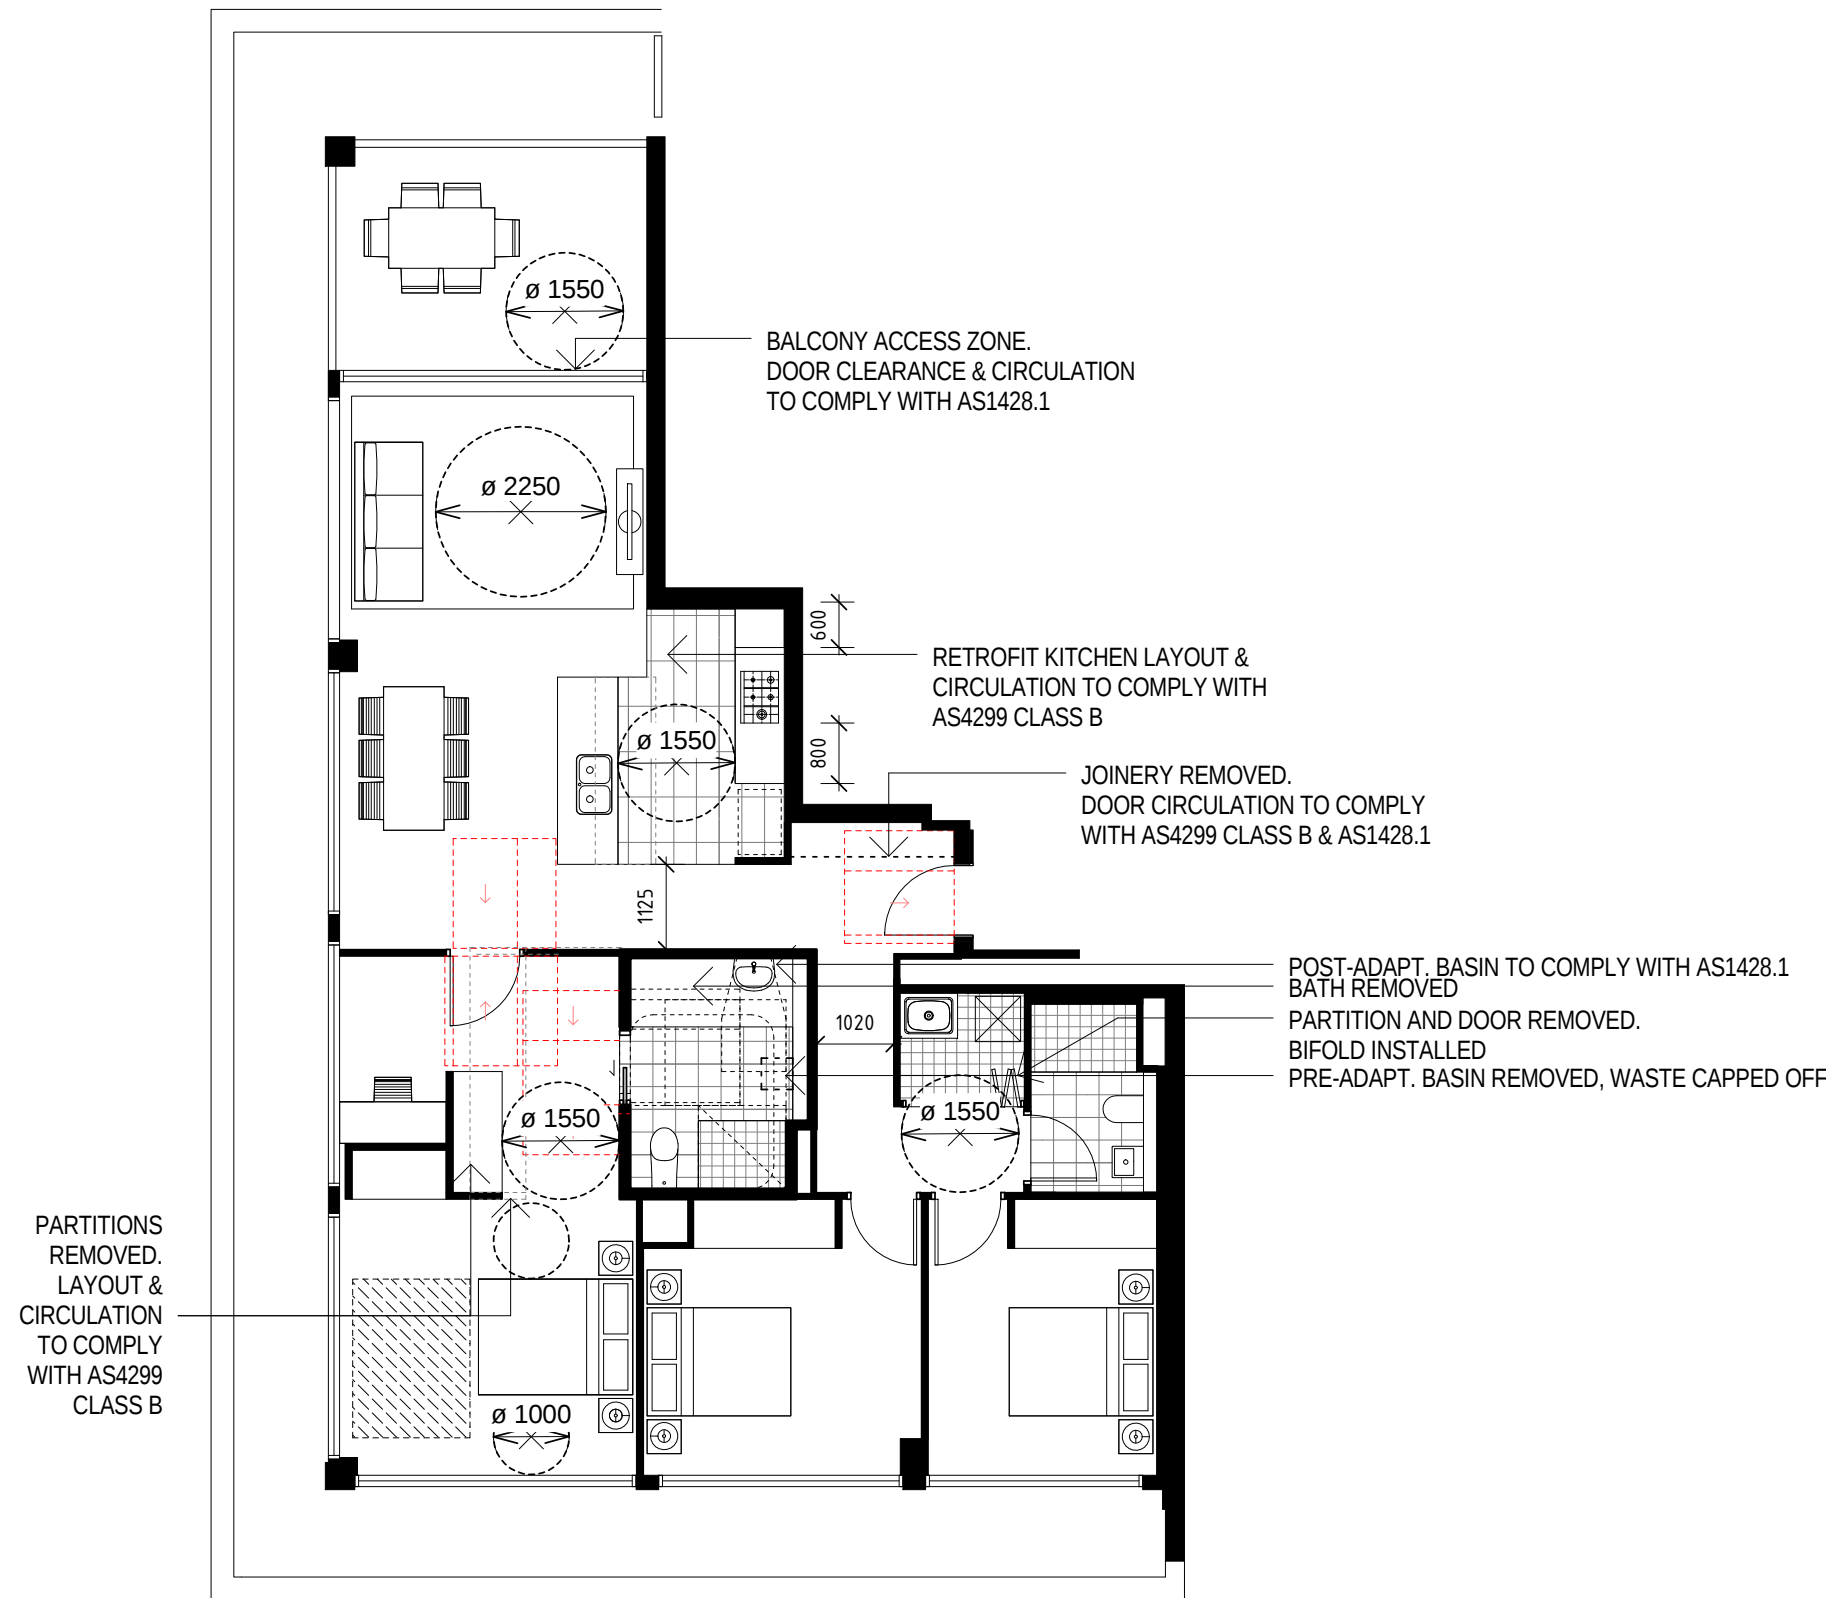

1 3 BED_TYPE 7_PRE ADAPT
BLDG 5-LEVEL 9

2 3 BED_TYPE 7_POST ADAPT
BLDG 5-LEVEL 9

5 3 BED_TYPE 9_PRE ADAPT
BLDG 3-LEVEL 8-9

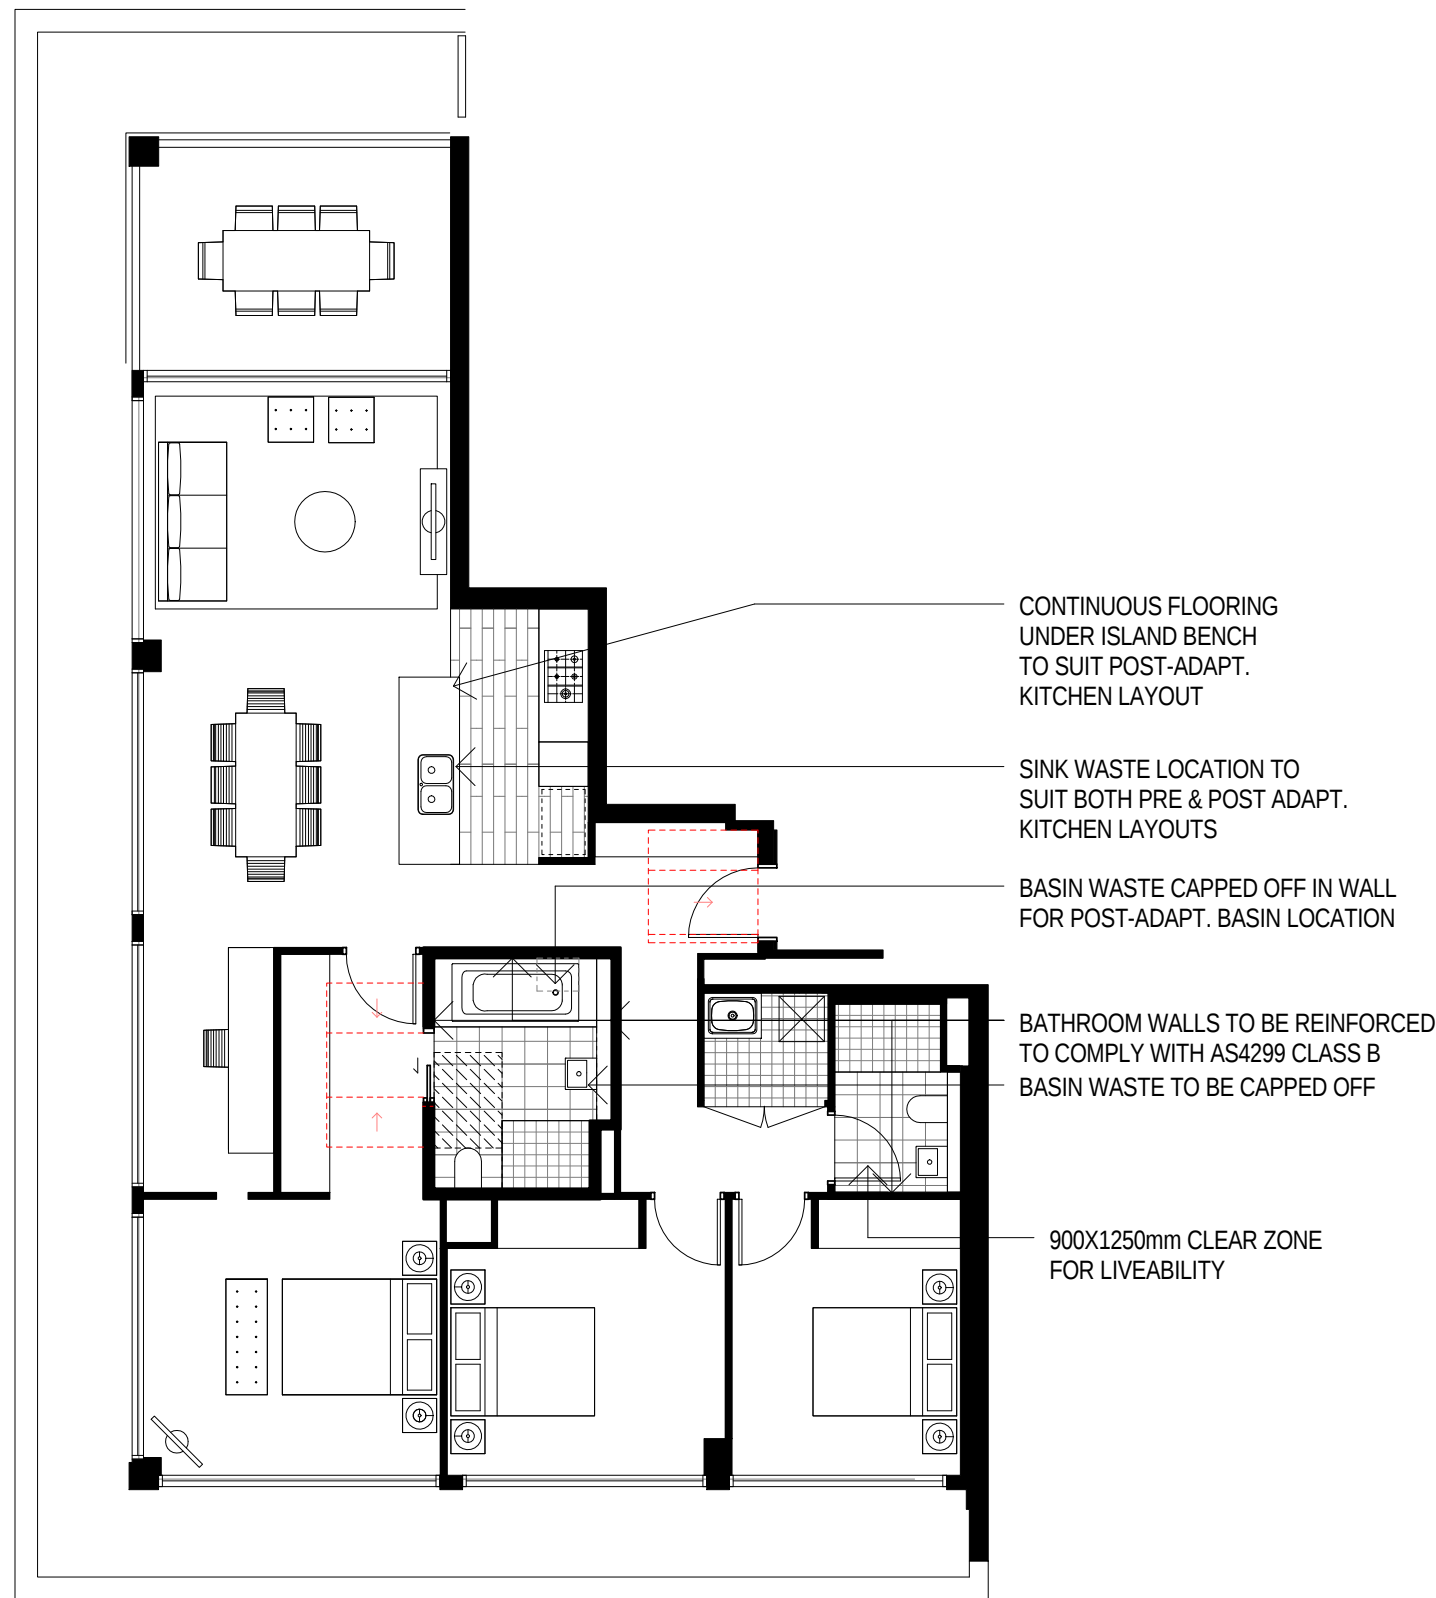

3 3 BED_TYPE 8_PRE ADAPTABLE & (MIRROR)
BLDG 1-LEVEL 11-12

4 3 BED_TYPE 8_POST ADAPTABLE & (MIRROR)
BLDG 1-LEVEL 11-12

6 3 BED_TYPE 9_POST ADAPT
BLDG 3-LEVEL 8-9



Telephone +61 2 8297 7200
Facsimile +61 2 8297 7299
www.bvm.com.au

INTELLECTUAL PROPERTY

COPYRIGHT BVM ARCHITECTURE PTY LIMITED. UNLESS OTHERWISE AGREED IN WRITING, ALL RIGHTS TO THIS DOCUMENT ARE SUBJECT TO PAYMENT IN FULL OF ALL BVM CHARGES. THIS DOCUMENT MAY ONLY BE USED FOR THE EXPRESS PURPOSE AND PROJECT FOR WHICH IT HAS BEEN CREATED AND DELIVERED. AS NOTIFIED IN WRITING BY BVM AND THIS DOCUMENT MAY NOT BE OTHERWISE USED OR COPIED. ANY UNAUTHORISED USE OF THIS DOCUMENT IS AT THE USER'S SOLE RISK AND WITHOUT LIMITING BVM'S RIGHTS, THE USER RELEASES AND INDEMNIFIES BVM FROM AND AGAINST ALL LOSS SO ARISING.

NOTE

CONTRACTOR TO CHECK AND VERIFY ALL DIMENSIONS ON SITE PRIOR TO COMMENCEMENT OF WORK OR PREPARATION OF SHOP DRAWINGS. DO NOT SCALE THIS DRAWING.

ISSUE	DATE	FOR
A	17/08/16	Access Coordination
B	09/09/16	Access Coordination
C	16/09/16	DA - 95% Issue
D	27/09/16	Access Coordination
E	28/09/16	DA - 100% Issue
F	23/11/16	DA Issue
G	05/06/17	DA - Consultant Coord Issue
H	09/06/17	DA Issue
I	14/06/17	DA Issue

CONSULTANT

URBIS
TEL 02 8233 7621

CONSULTANT

BG&E
TEL 02 9770 3300

CONSULTANT

JHA
TEL 02 9437 1000

CONSULTANT

SHELMERDINES CONSULTING ENG.
TEL 02 9436 3021

PROJECT MANAGER

MIRVAC DEVELOPMENT
TEL 02 9080 8000

CLIENT



MIRVAC

CLIENT NUMBER


TEL 02 9080 8000

PROJECT

2 FIGTREE DRIVE
SYDNEY OLYMPIC PARK (SOP 53)
BVM PROJECT NUMBER

S1502006

DRAWING KEY

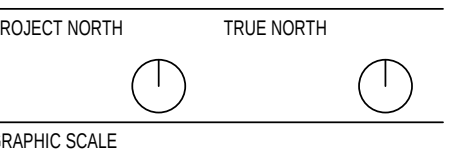

SCALE @ A1

1 : 100 DO NOT SCALE
STATUS

DESIGN DEVELOPMENT
DRAWING

ADAPTABLE APARTMENTS 3

ISSUE

DA-2202

I