



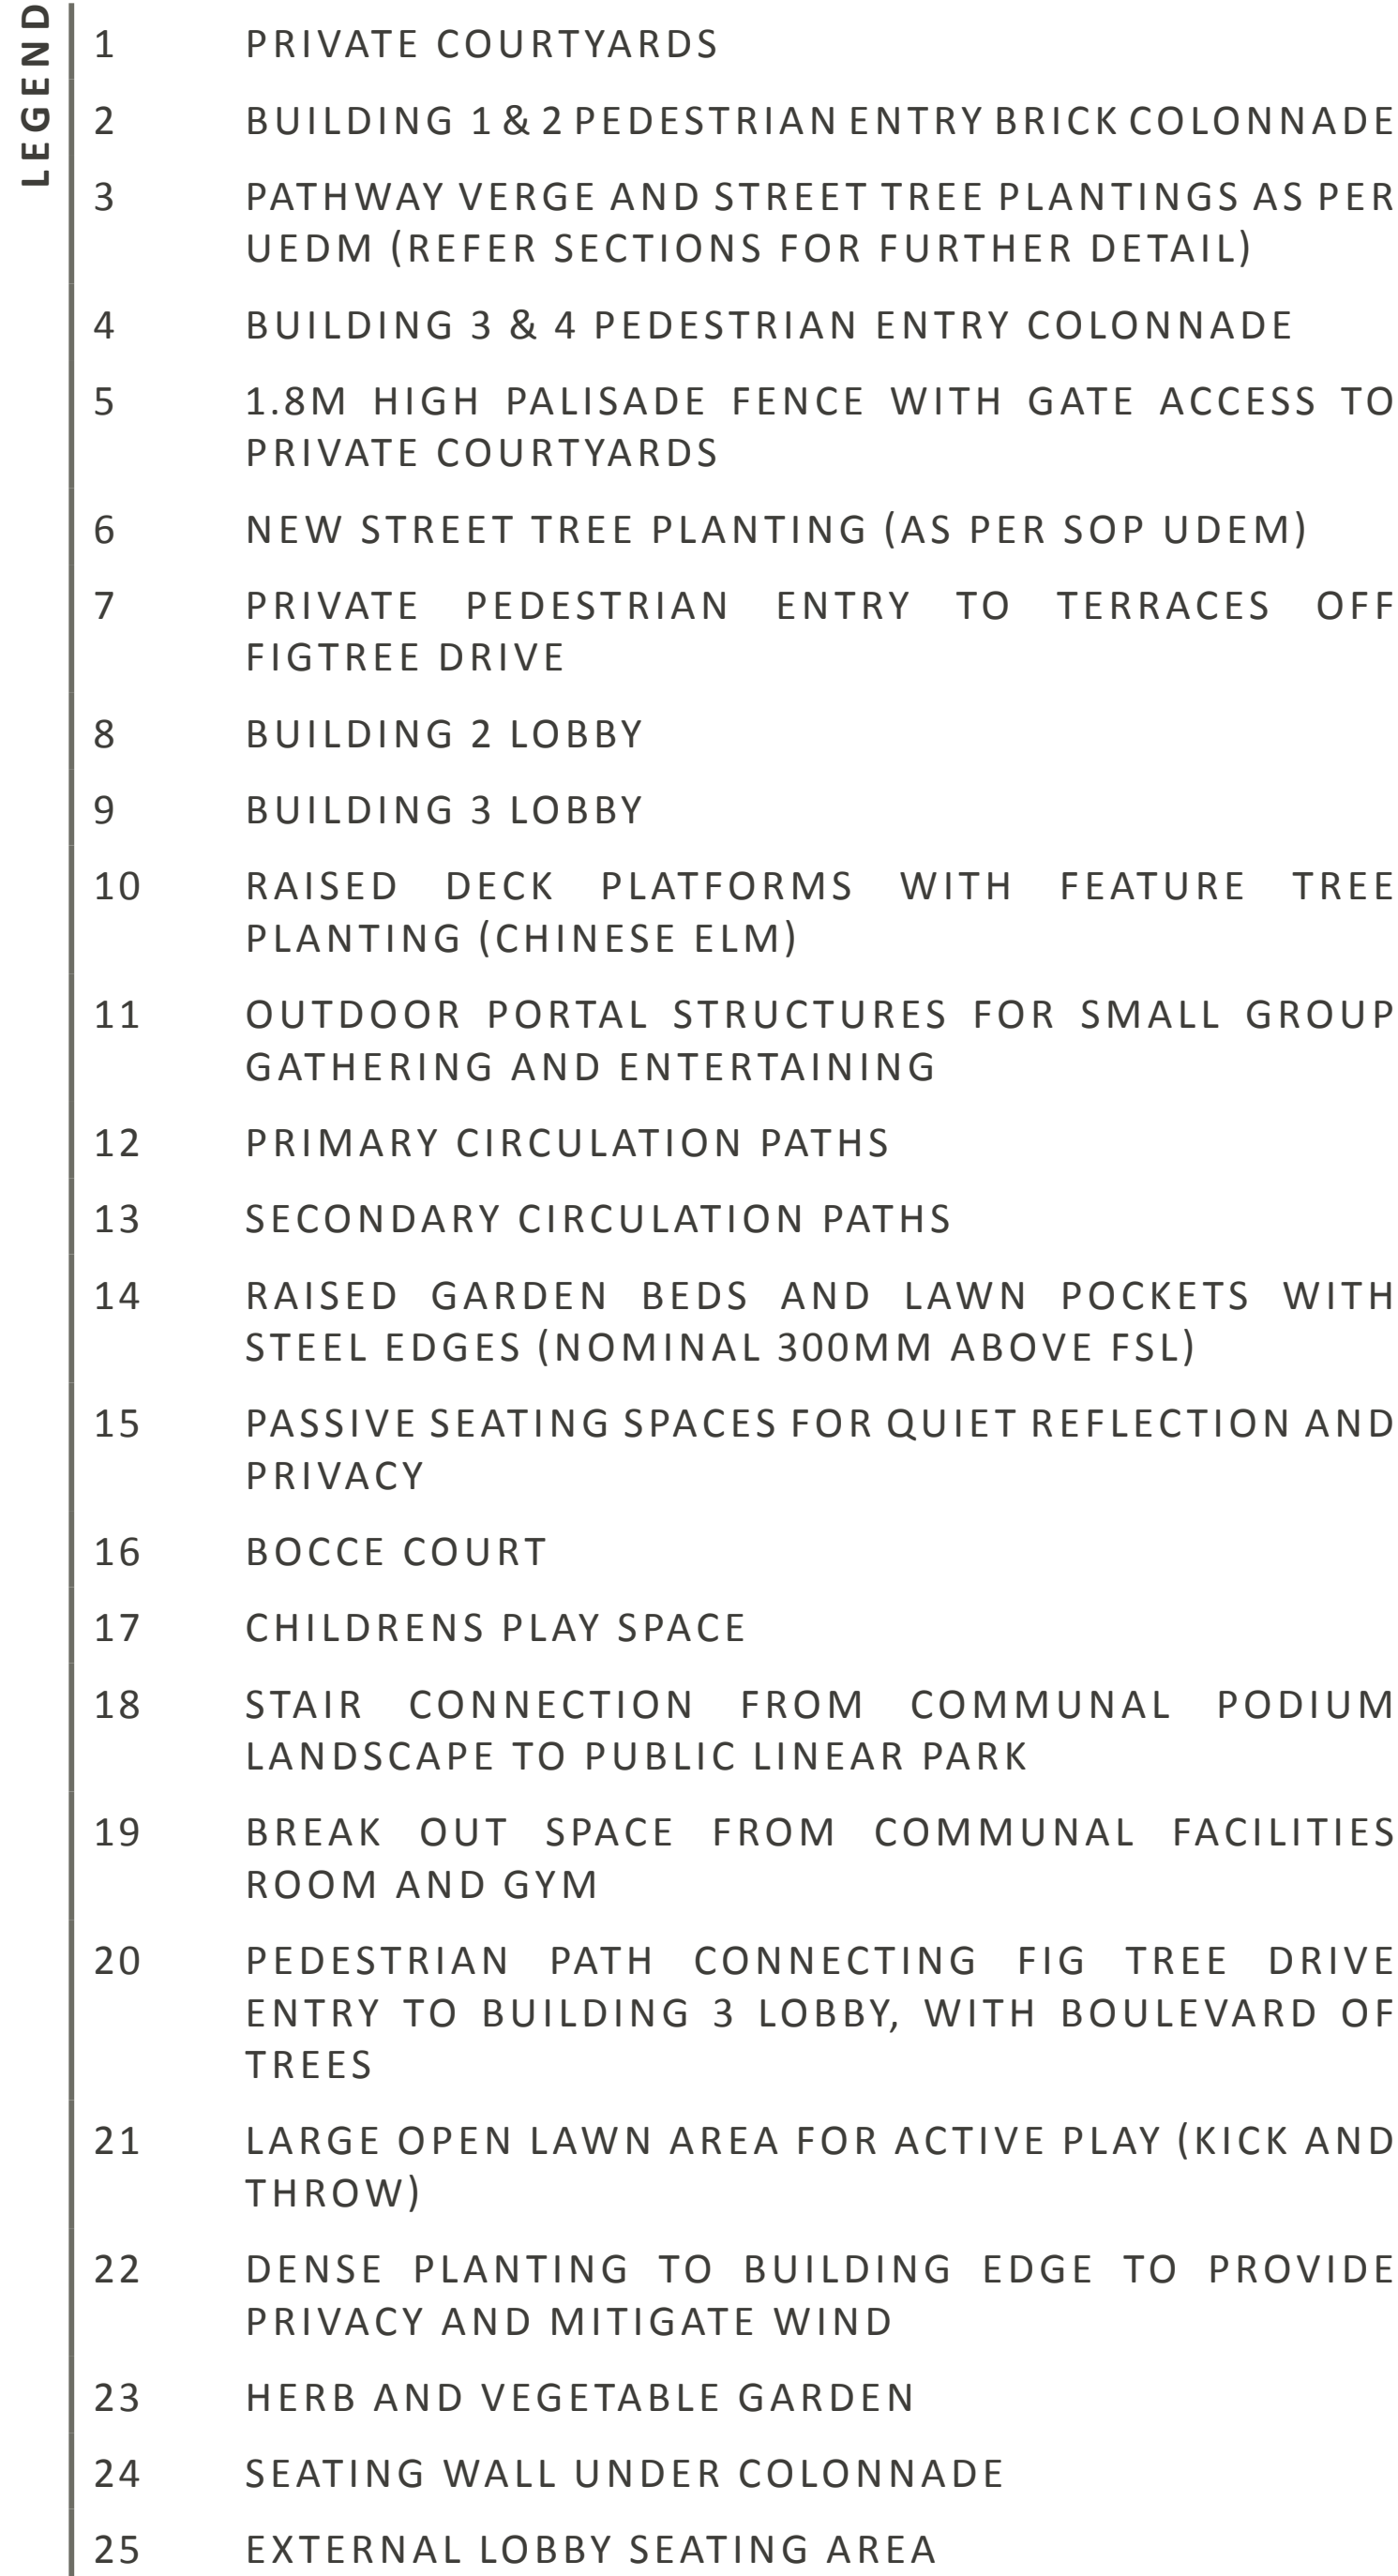

1. All planting areas to be mulched, typically 75mm depth. Organic mulch to conform to *AS 4454 - 2003 Compost Soil Conditioners & Mulches*
2. Soils to conform to *AS 4419 - 2003 Soils for Landscaping & Garden Use*
Soil Depths:
 - Grass Areas minimum 300mm deep
 - Planting/Garden areas minimum 450mm deep
3. All planting areas to have drip irrigation lines with a backup connection to main water supply, installed to satisfy all current Sydney Water requirements and relevant Australian Standards.
4. Refer to arborist report prepared by Arboreport Vegetation Management Consultants for details of tree protection measures, trees for removal and transplant process.

PROJECT
SOP53 - 2 Fig Tree Drive, Sydney Olympic Park

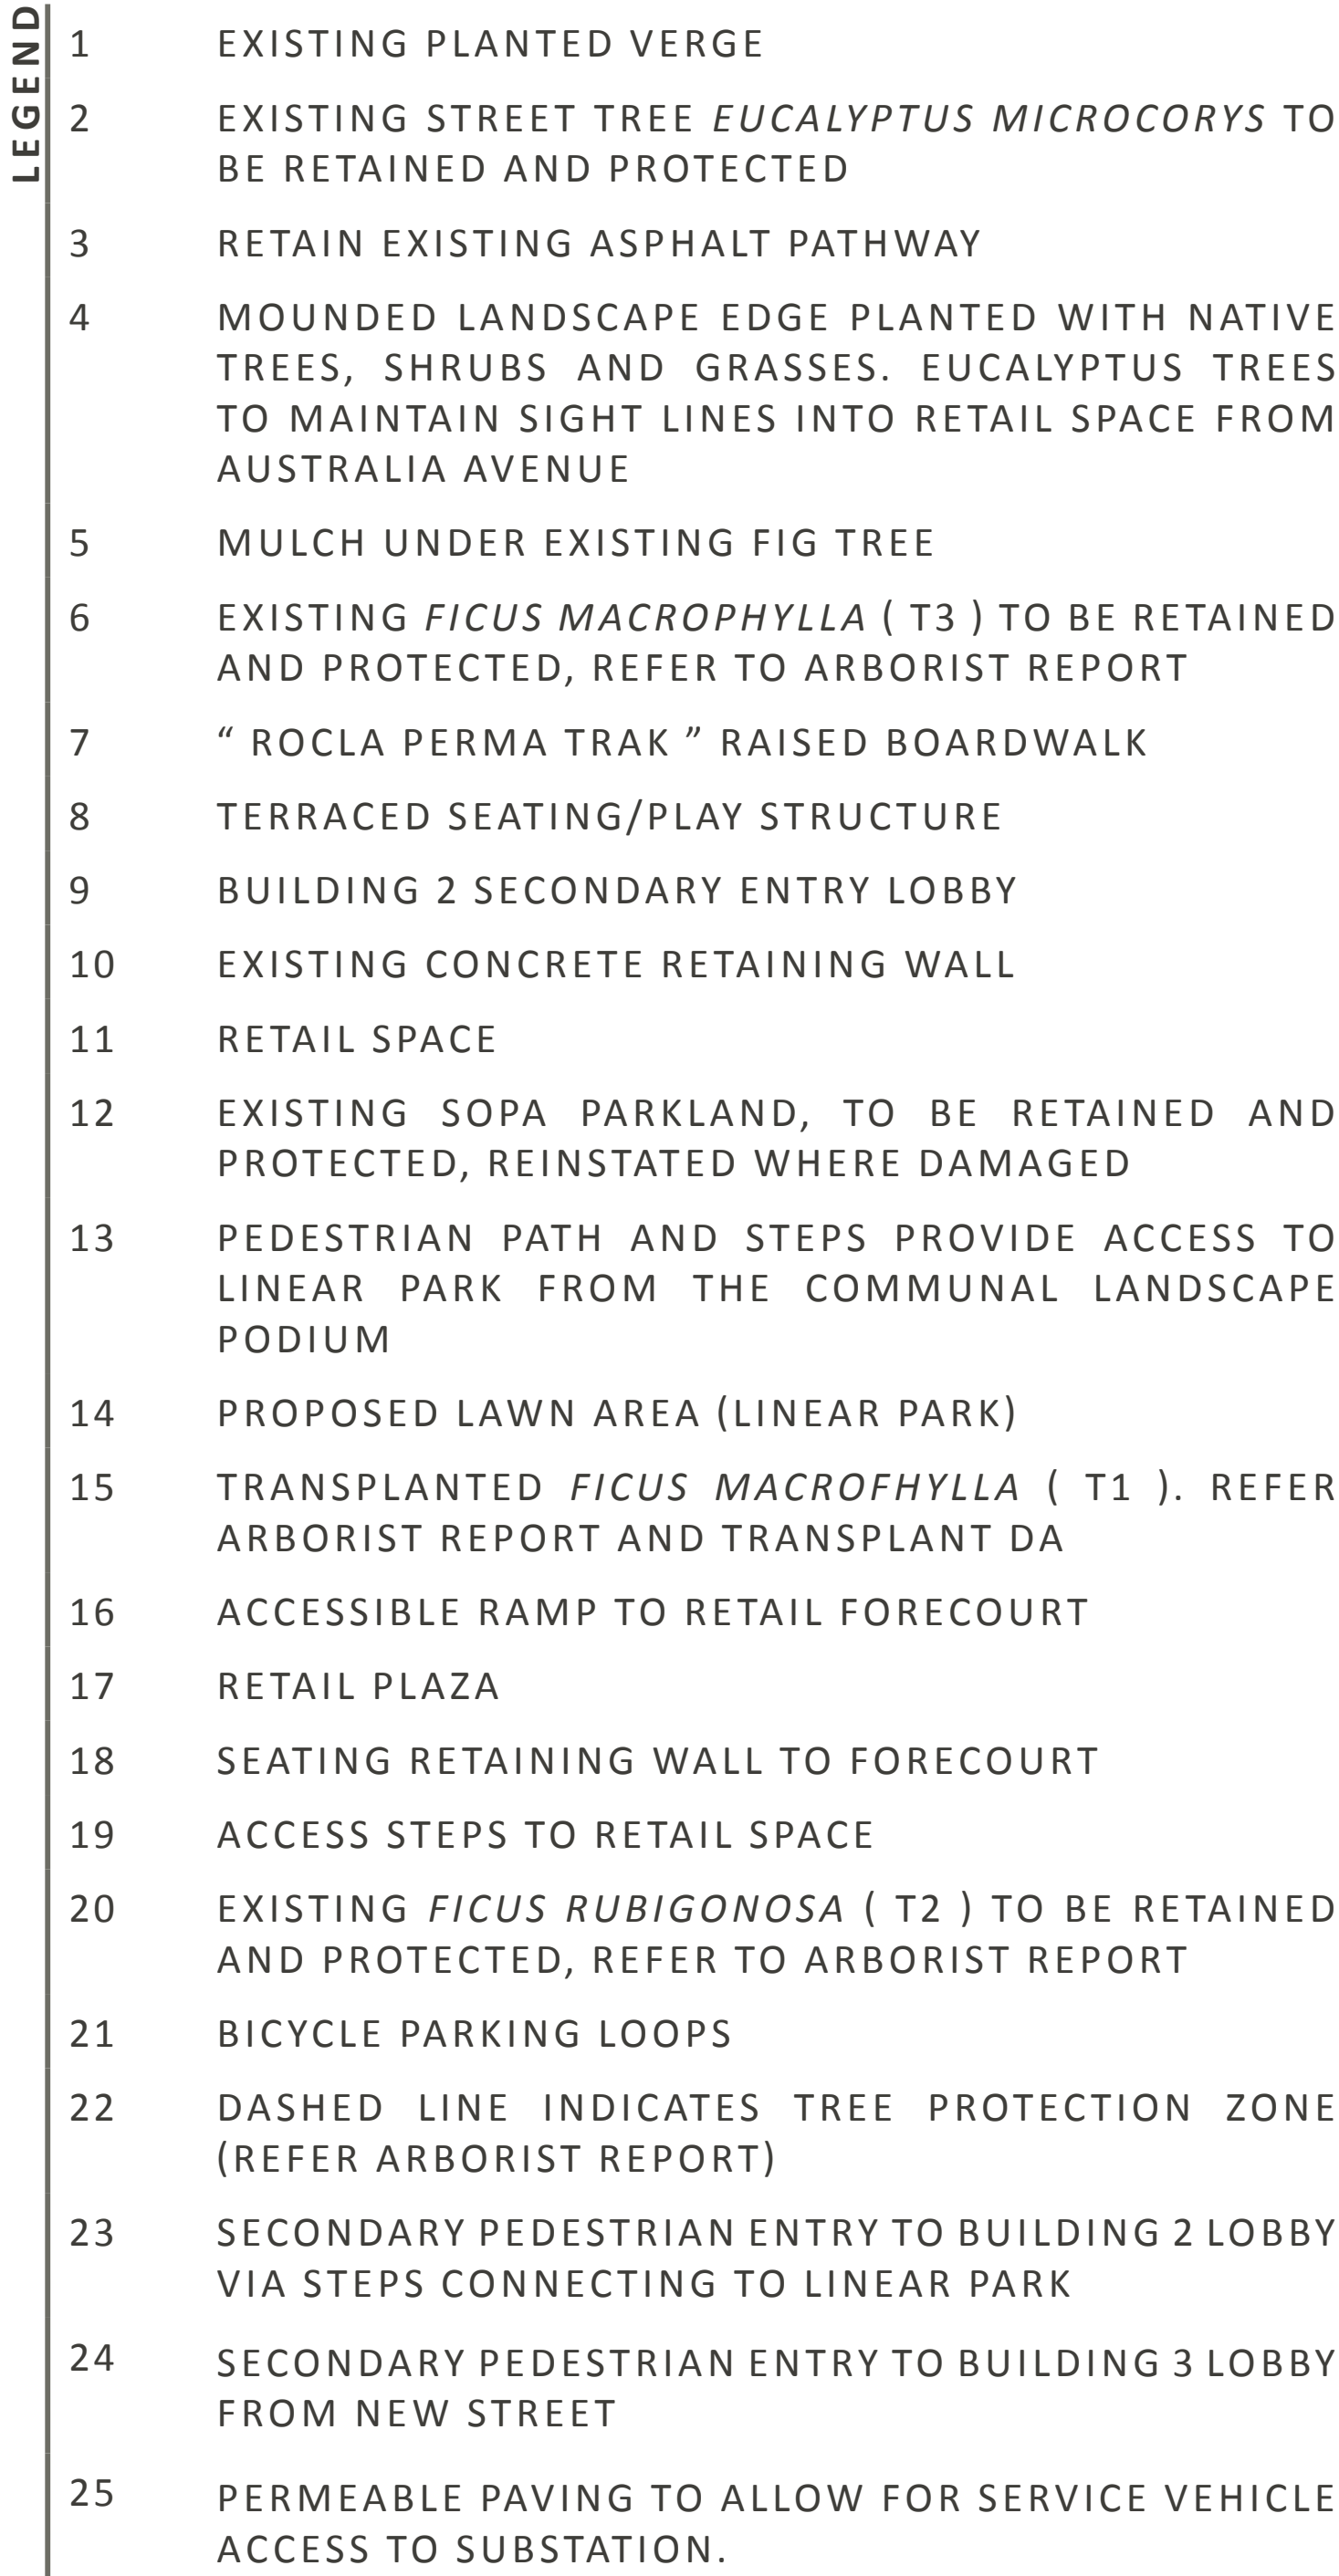

1. All planting areas to be mulched, typically 75mm depth. Organic mulch to conform to AS 4454 - 2003 *Compost Soil Conditioners & Mulches*
2. Soils to conform to AS 4419 - 2003 *Soils for Landscaping & Garden Use*
Soil Depths:
 - Grass Areas minimum 300mm deep
 - Planting/Garden areas minimum 450mm deep
3. All planting areas to have drip irrigation lines with a backup connection to main water supply, installed to satisfy all current Sydney Water requirements and relevant Australian Standards.
4. Refer to arborist report prepared by Arboreport Vegetation Management Consultants for details of tree protection measures, trees for removal and transplant process.

DWG. TITLE

Landscape Plan - Basement 1 / Retail

PROJECT

SOP53 - 2 Fig Tree Drive, Sydney Olympic Park