



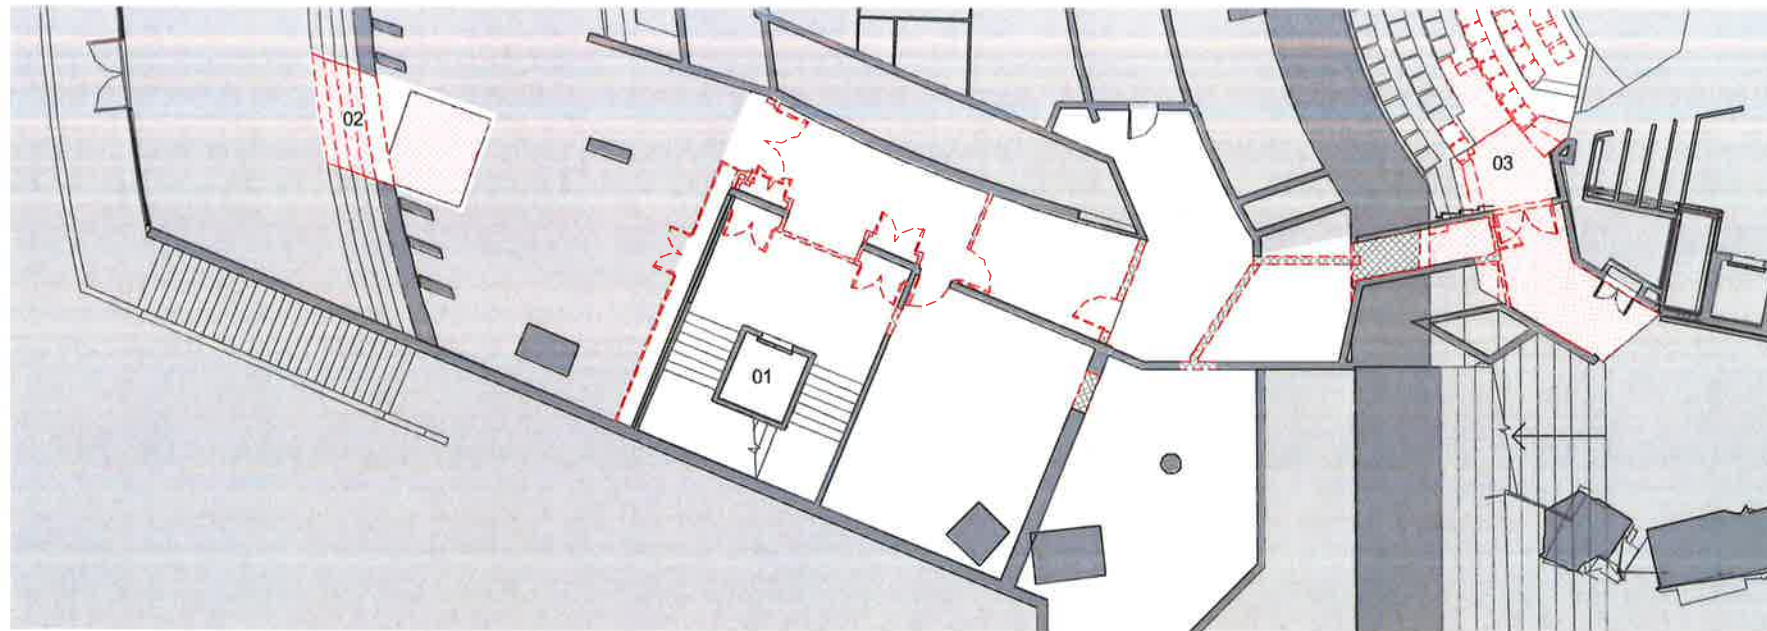


01 LIFT UPGRADE TO MATCH FRONT OF HOUSE AESTHETICS
02 DEMOLITION OF STAIRS AND BEAMS ABOVE TO
ACCOMMODATE LIFT 31 SHAFT
03 DEMOLITION OF PART OF THE FLOOR FOR NEW ACCESSIBLE
SEATING

1 DEMOLITION - LEVEL 2
1 : 100

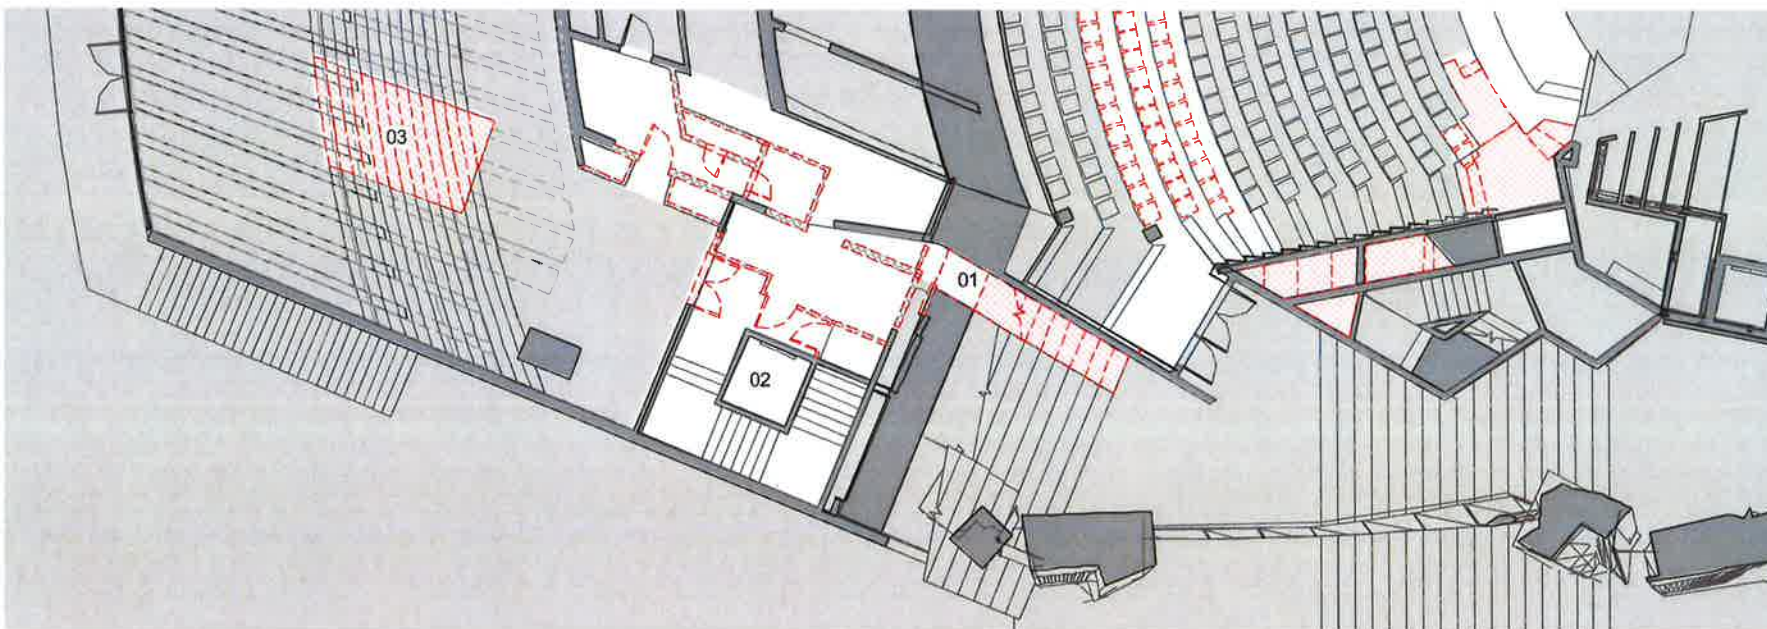

2 DEMOLITION - LEVEL 3
1 : 100

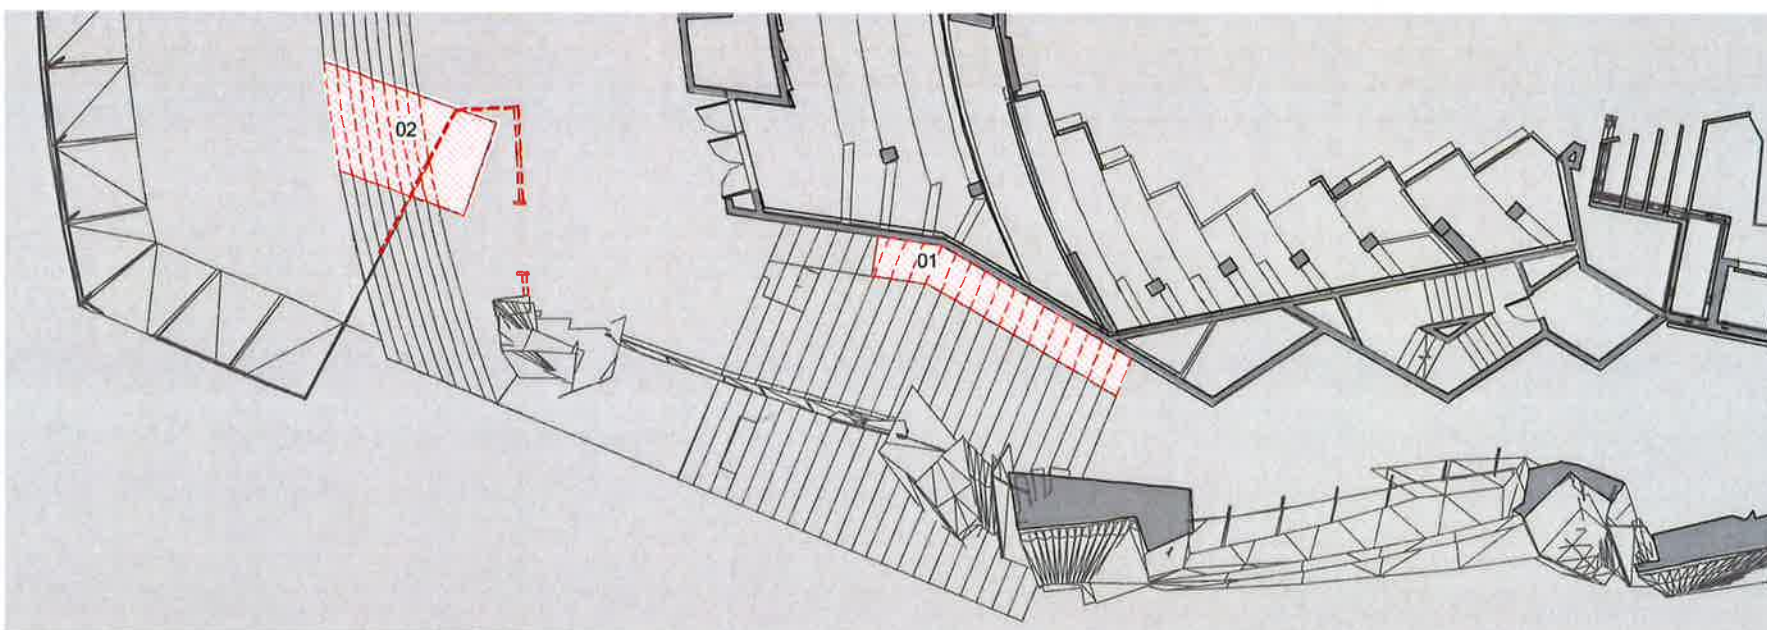

01 DEMOLITION OF PART OF EXISTING STAIR AND SLAB TO
ALLOW FOR NEW PASSAGE
02 DEMOLITION OF STAIRS AND GLAZING TO
ACCOMMODATE LIFT 31

3 DEMOLISHED - LEVEL 4
1 : 100



NSW GOVERNMENT
Planning

Issued under the Environmental Planning and Assessment Act 1979

Approved Application No. 5517 7665

granted on the 24/5/17

Signed [Signature]

Sheet No. 31 of 75

01 DEMOLITION OF PART OF EXISTING STAIR AND SLAB TO
ALLOW FOR NEW PASSAGE
02 LIFT UPGRADE TO MATCH FRONT OF HOUSE AESTHETICS
03 DEMOLITION OF STAIRS AND BEAMS ABOVE TO
ACCOMMODATE LIFT 31 SHAFT

Rev	Description	Rev	Date
A	FORNIA		20/10/2017
B	FORNIA		20/10/2017

**scott
carver**


Level One, One Chifley Square Sydney NSW 2000 Australia
www.scottcarver.com.au +61 2 9957 3988

GENERAL NOTES

1. ALL DIMENSIONS AND SIZES ARE IN MILLIMETRES.
2. DO NOT SCALE DRAWINGS. USE FIGURED DIMENSIONS ONLY.
3. INFORMATION INDICATED IN THIS DOCUMENT MAY BE CRUCIAL TO THE SAFE AND PROPER FUNCTIONING OF THE SYDNEY OPERA HOUSE. DO NOT ALTER ANY ASPECT WITHOUT WRITTEN PERMISSION.
4. ALL NEW WORKS MUST COMPLY WITH THE SYDNEY OPERA HOUSE BUILDING SERVICES STANDARD SPECIFICATION (BSSS) AND RELEVANT AUSTRALIAN STANDARDS. NEW WORKS MUST ALSO COMPLY WITH THE REQUIREMENTS OF THE BUILDING CODES OF AUSTRALIA.

COPYRIGHT

THIS DRAWING AND DESIGN ARE
SUBJECT TO COPYRIGHT AND SHALL
NOT BE COPIED IN ANY FORM WITH
THE WRITTEN PERMISSION OF THE
SYDNEY OPERA HOUSE TRUST

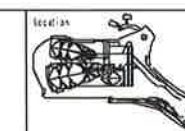


FOR INFORMATION			
Contract	BDM-168	Date	20/10/2017
Drawn	AJH	Scale	1:100
Check	DJB	Scale	1:100

Project	JST ACCESSIBILITY WORKS
Title	JST NTHN FOYERS (W) PASSAGES - DEMOLITION PLANS (L2-L4)

Sydney Opera House Trust
GPO Box 428, Sydney NSW 2001
Phone +61 2 958 7541
email: info@sydneyoperahouse.com

Location	Drawing No	Sheet	Rev.
OT VA	49-VA-SC021	DA244	B




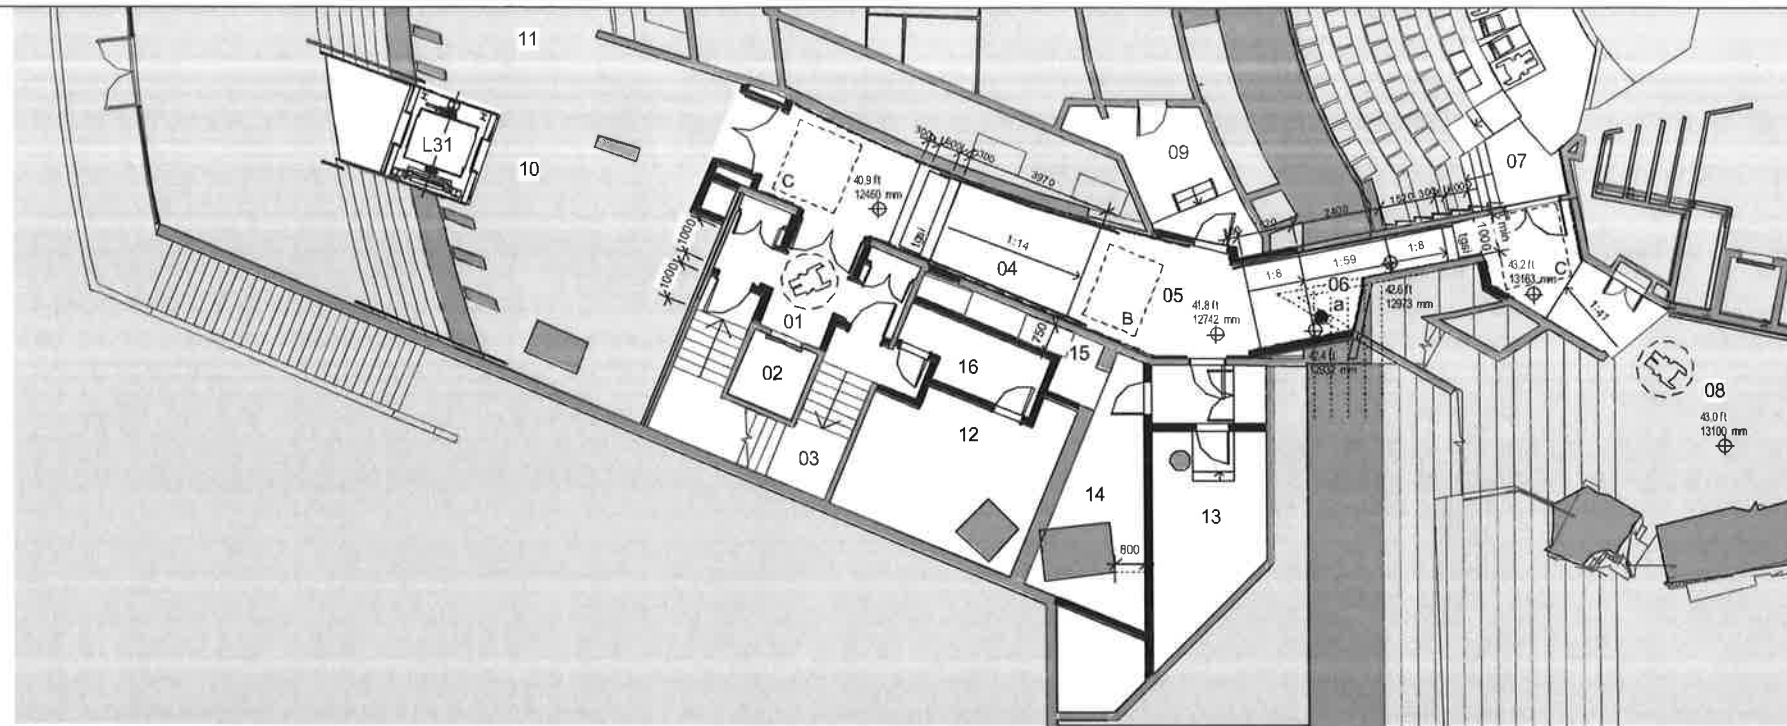


- 01 LIFT 8 LOBBY
- 02 LIFT 8 (FOH UPGRADE REQUIRED)
- 03 EXISTING STAIR 02 (BOH)
- 04 NEW CORRIDOR TO WESTERN FOYER
- 05 MID-LANDING
- 06 NEW RAMP TO JST LOW AUDITORIUM
- 07 ACCESS TO JST AUDITORIUM (ROWC)
- 08 WESTERN FOYER LOW-LANDING
- 09 BACK OF HOUSE
- 10 LIFT 31 LOBBY
- 11 NORTHERN FOYER BAR
- 12 KITCHEN STORE
- 13 STORAGE STORE
- 14 PLANT
- 15 NEW PLENUM
- 16 NEW FIRE LOCK

a COMPLIANT HEAD HEIGHT (MIN 2M)

REQUIRED ACCESSIBLE CLEARANCE

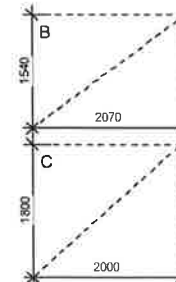

1 PROPOSED - LEVEL 2
1 : 100

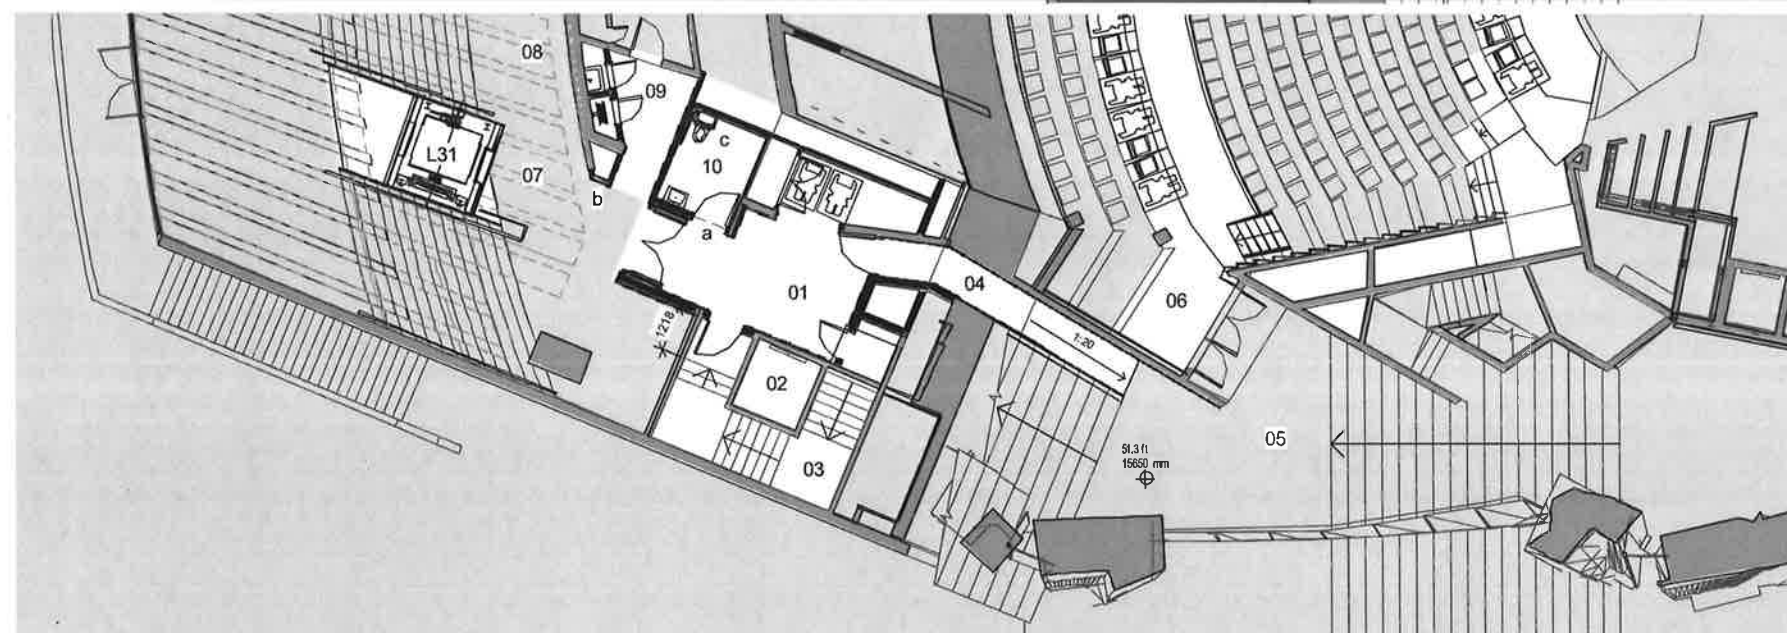

- 01 LIFT 8 LOBBY
- 02 LIFT 8 (UPGRADE REQUIRED)
- 03 EXISTING STAIR 02 (BOH)
- 04 NEW PASSAGE TO WESTERN FOYER
- 05 WESTERN FOYER MID-LANDING
- 06 ACCESS TO JST AUDITORIUM (ROWM)
- 07 LIFT 31 LOBBY
- 08 NORTHERN FOYERS
- 09 MALE TOILETS LOBBY
- 10 NEW UNISEX ACCESSIBLE WC

a PUSH BUTTON REQUIRED

b DIRECTIONAL BRAILLE TACTILE SIGN REQUIRED

c FOLDOWN GRABRAIL

NSW GOVERNMENT
Planning

Issued under the Environmental Planning and Assessment Act 1979


Approved Application No. SSD 7665

granted on the 24/5/17

Signed [Signature]

Sheet No. 32 of 75

2 PROPOSED - LEVEL 3
1 : 100

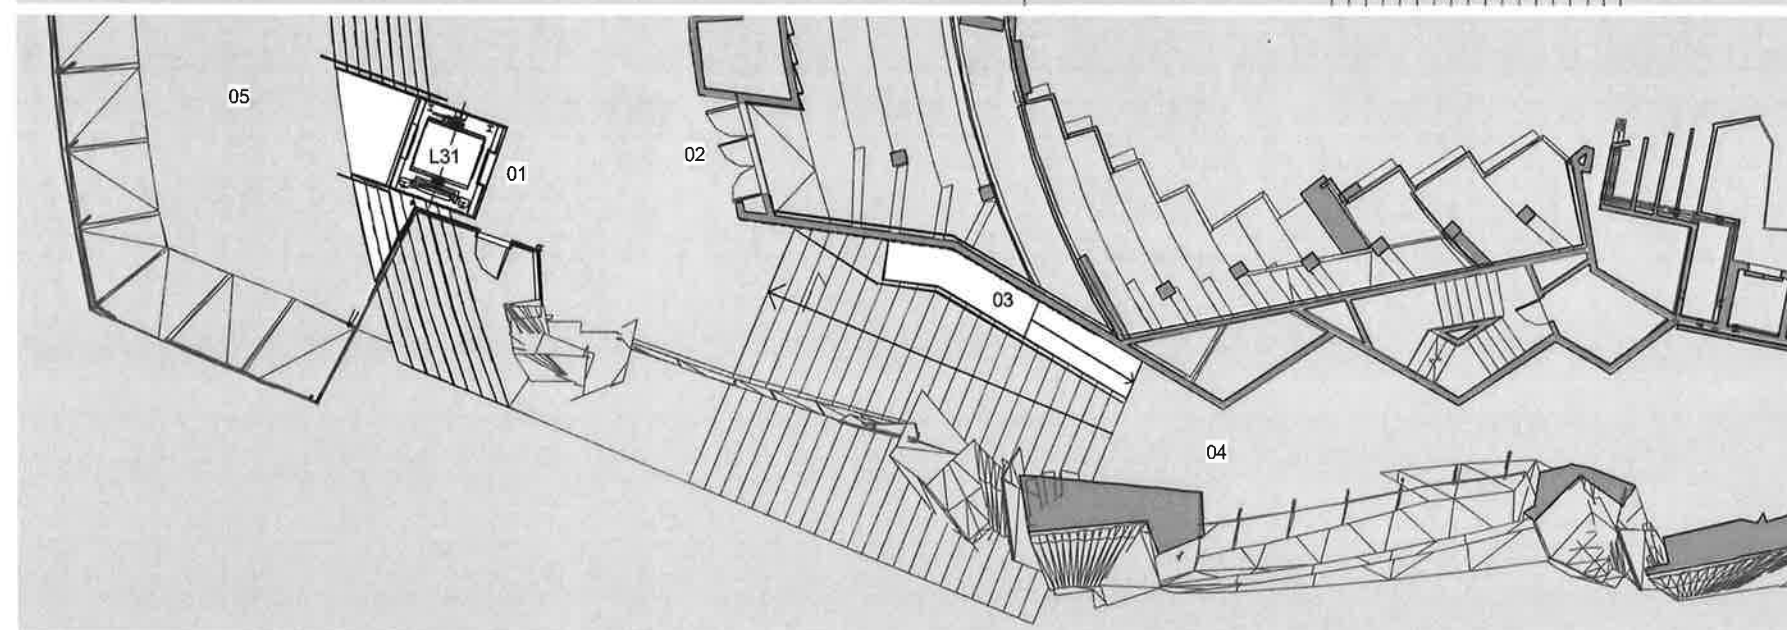

- 01 LIFT 31 LOBBY
- 02 ACCESS TO JST AUDITORIUM
- 03 NEW PASSAGE TO LIFT 8
- 04 WESTERN FOYER MID-LANDING
- 05 NORTHERN FOYER MID-LANDING

3 PROPOSED - LEVEL 4
1 : 100

Rev	Description	Rev	Date
A	ISSUED	1	2017-05-24
B	ISSUED	2	2017-05-24
C	ISSUED	3	2017-05-24




Level One, One Chifley Square Sydney NSW 2000 Australia
www.scottcarver.com.au +61 2 9957 3988

GENERAL NOTES

- ALL DIMENSIONS AND SIZES ARE IN MILLIMETRES.
- DO NOT SCALE DRAWINGS. USE FIGURED DIMENSIONS ONLY.
- INFORMATION INDICATED IN THIS DOCUMENT MAY BE CRITICAL TO THE SAFE AND PROPER FUNCTIONING OF THE SYDNEY OPERA HOUSE. DO NOT ALTER ANY ASPECT WITHOUT WRITTEN PERMISSION.
- ALL NEW WORKS MUST COMPLY WITH THE SYDNEY OPERA HOUSE BUILDING SERVICES STANDARD SPECIFICATION (BSSS) AND RELEVANT AUSTRALIAN STANDARDS. NEW WORKS MUST ALSO COMPLY WITH THE REQUIREMENTS OF THE BUILDING CODES OF AUSTRALIA.

COPYRIGHT


THIS DRAWING AND DESIGN ARE SUBJECT TO COPYRIGHT AND SHALL NOT BE COPIED IN ANY FORM WITHOUT THE WRITTEN PERMISSION OF THE SYDNEY OPERA HOUSE TRUST

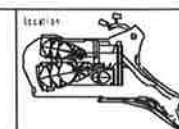


FOR INFORMATION			
Contract	BDM-168	Date	4/5/2016
Rev	Author	Date	5/5/17 PM
CHE	Design	Scale	As indicated on plan

Project	JST ACCESSIBILITY WORKS
Title	JST NTHN FOYERS (W) PASSAGES - PROPOSED PLANS (L2-L4)

Sydney Opera House Trust	180 Sackville Street Sydney NSW 2000 Australia	Phone +61 2 955 1541	email info@sydneyoperahouse.com
Author	DT VA	Drawing No	49-VA-SC021
Sheet	DA246	Rev	C
Scale	A1		

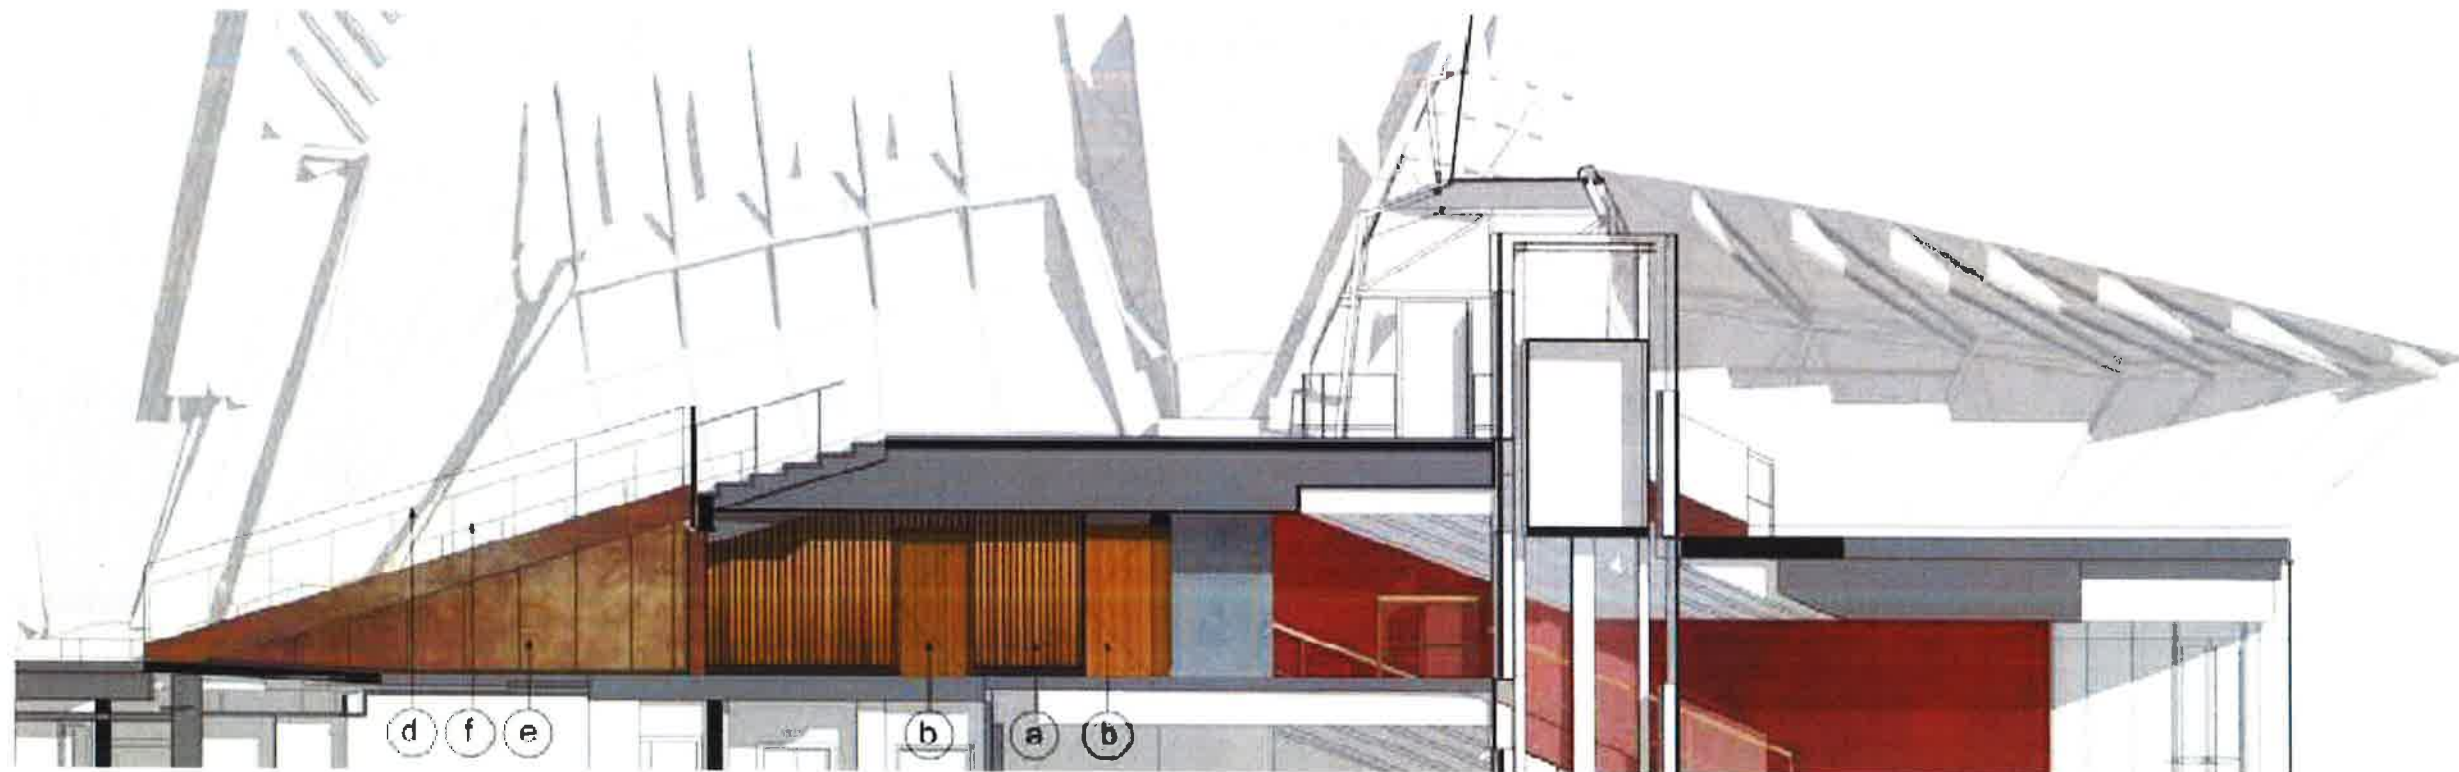

1 L3 PASSAGE - ELEVATION (1-50)
1 : 50

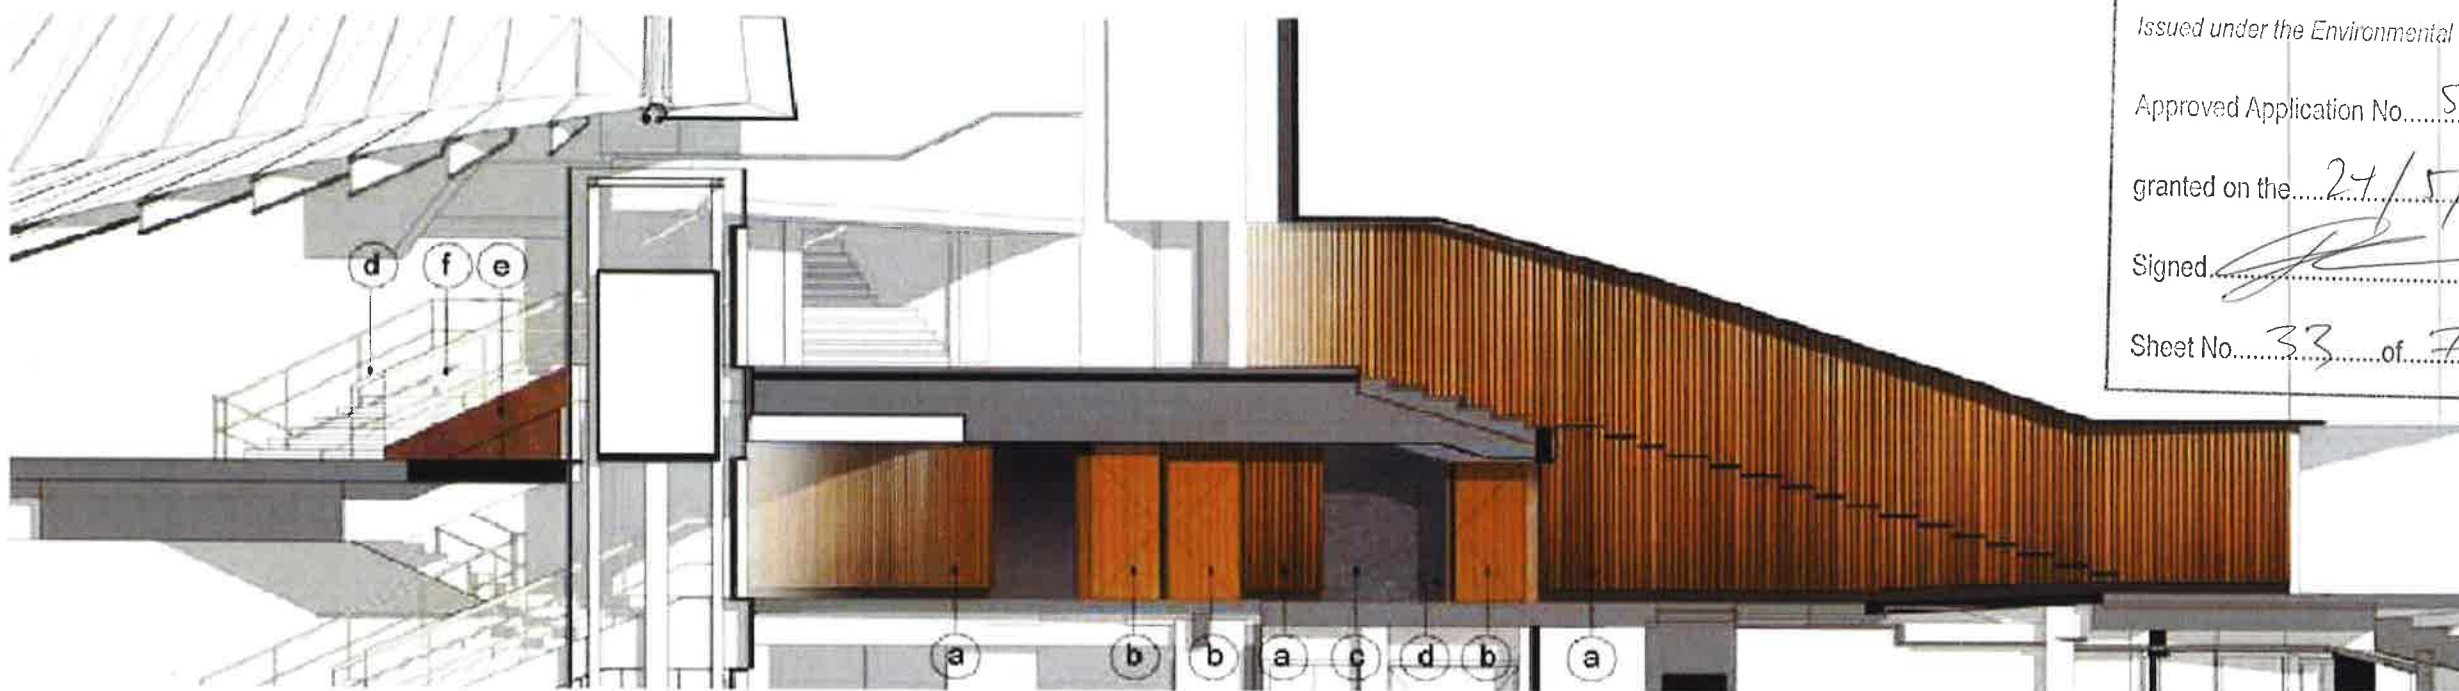

2 L3 PASSAGE - ELEVATION (1-50)(2)
1 : 50



NSW GOVERNMENT
Planning

Issued under the Environmental Planning and Assessment Act 1979

Approved Application No. SSD 7665

granted on the 24/5/17

Signed [Signature]

Sheet No. 33 of 75

Rev	Description	Rev	Date
1	FORN		20/07/2017
2	FORN		20/07/2017

**scott
carver**


Level One, One Chifley Square Sydney NSW 2000 Australia
www.scottcarver.com.au +61 2 9957 3988

GENERAL NOTES

1. ALL DIMENSIONS AND SIZES ARE IN MILLIMETRES.
2. DO NOT SCALE DRAWINGS. USE FIGURED DIMENSIONS ONLY.
3. INFORMATION INDICATED IN THIS DOCUMENT MAY BE CRUCIAL TO THE SAFE AND PROPER FUNCTIONING OF THE SYDNEY OPERA HOUSE. DO NOT ALTER ANY ASPECT WITHOUT WRITTEN PERMISSION.
4. ALL NEW WORKS MUST COMPLY WITH THE SYDNEY OPERA HOUSE BUILDING SERVICES STANDARD SPECIFICATION (BSSE) AND RELEVANT AUSTRALIAN STANDARDS. NEW WORKS MUST ALSO COMPLY WITH THE REQUIREMENTS OF THE BUILDING CODES OF AUSTRALIA.

COPYRIGHT

THIS DRAWING AND DESIGN ARE SUBJECT TO COPYRIGHT AND SHALL NOT BE COPIED IN ANY FORM WITH THE WRITTEN PERMISSION OF THE SYDNEY OPERA HOUSE TRUST

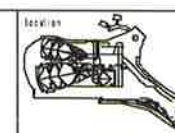

FOR INFORMATION

Contract: BDM-168

Date: 20/07/2017
Time: 3:58:13 PM
Scale: 1:50

Project: JST ACCESSIBILITY WORKS

Title: JST NTHN FOYERS (W) PASSAGES - SECTIONS

Sydney Opera House Trust
GPO Box 1728, Sydney NSW 2000 Australia
Phone: +61 2 550 7541
Email: info@sydneyoperahouse.com

Designer: DT VA
Drawing No: 49-VA-SC021


Sheet: DA247
Rev: B
A1

Approved Application No. 5517 7665

granted on the 24/5/17

Signed _____

Sheet No. 34 of 75

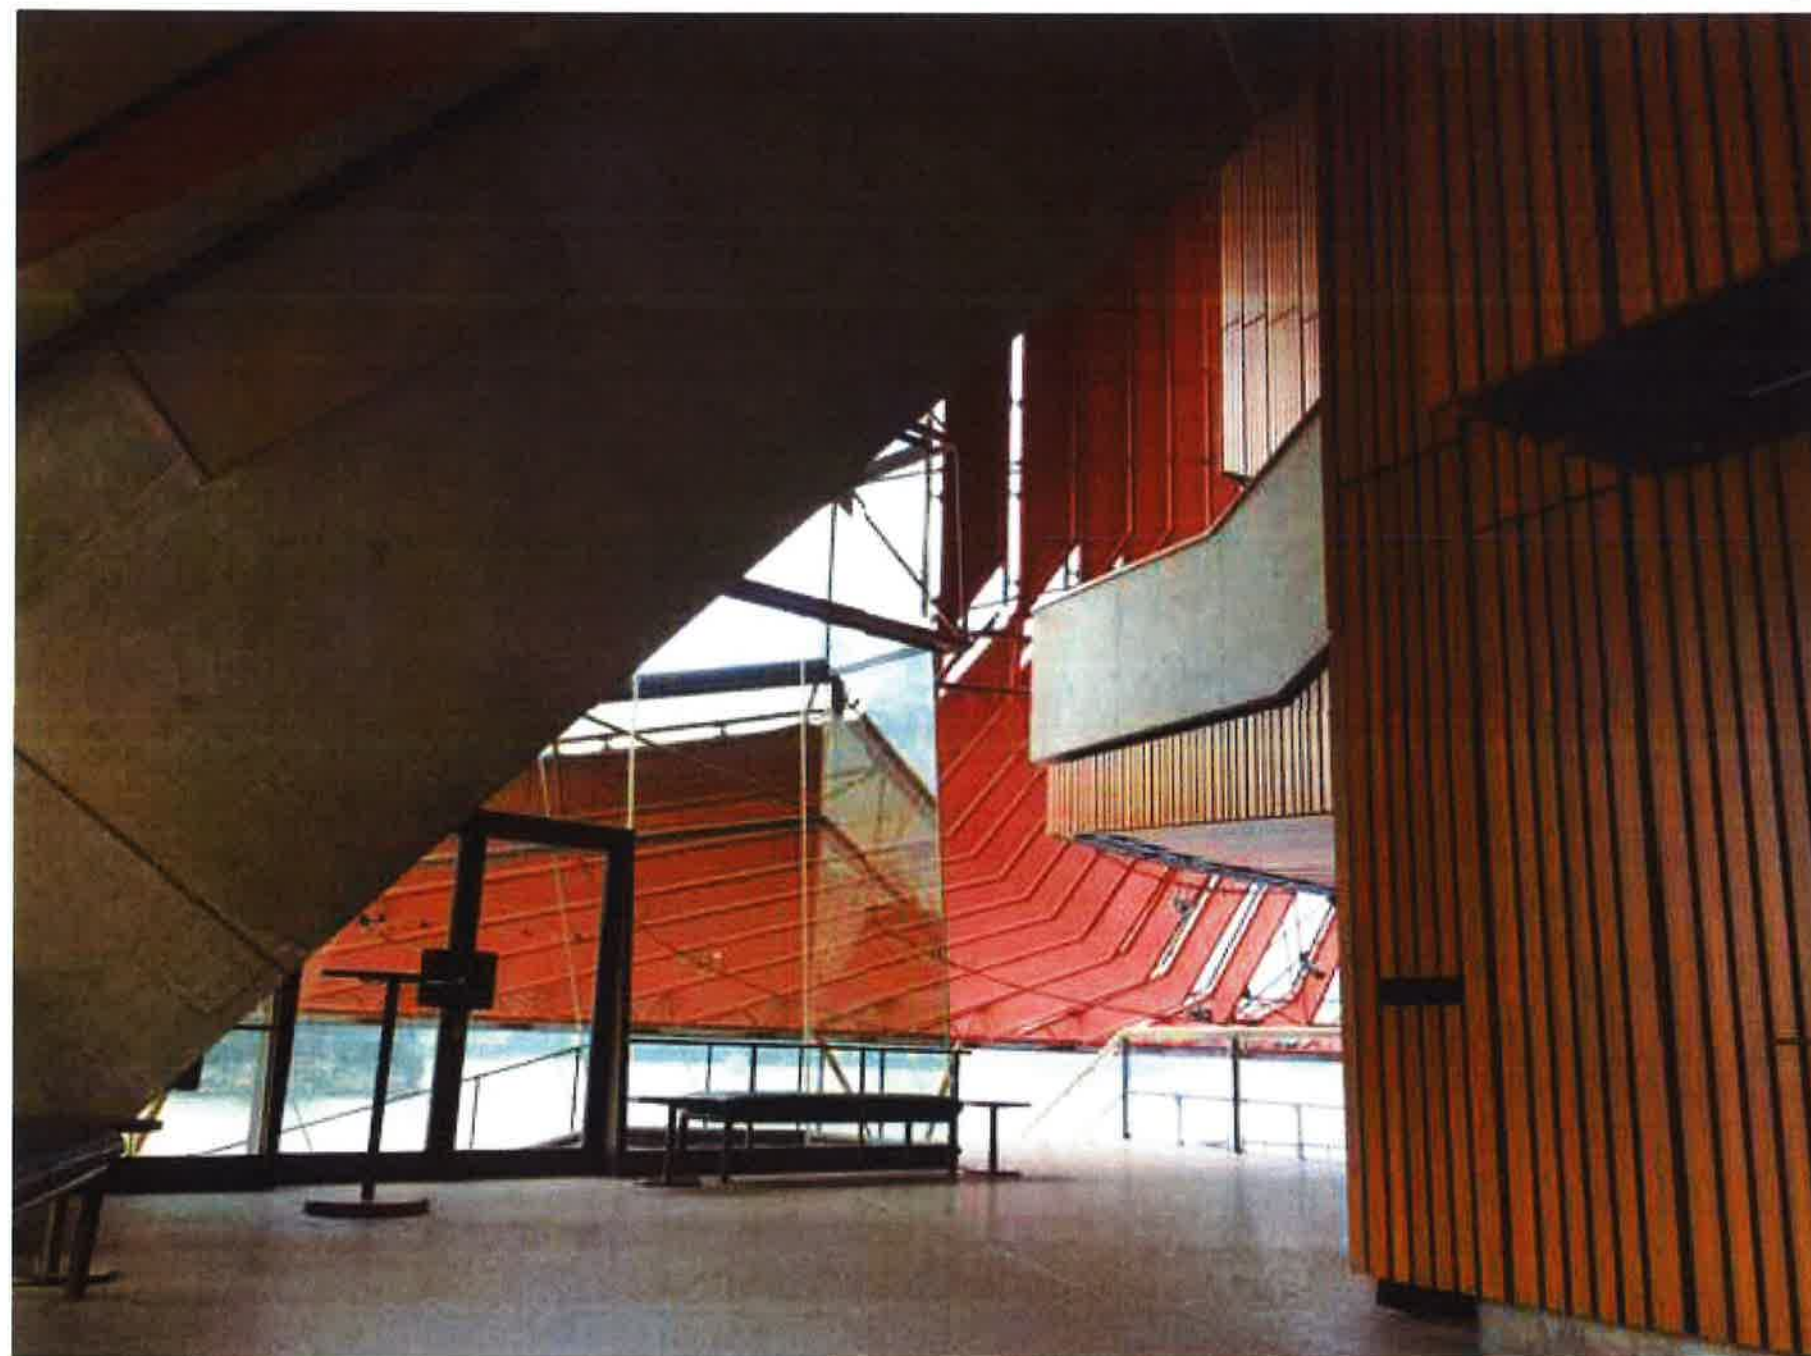[illegible]


scott_
carver

GENERAL NOTES

1. ALL DIMENSIONS AND SIZES ARE IN MILLIMETRES.
2. DO NOT SCALE DRAWINGS, USE FIGURED DIMENSIONS ONLY.
3. INFORMATION INDICATED IN THIS DOCUMENT MAY BE CRUCIAL TO THE SAFE AND PROPER FUNCTIONING OF THE SYDNEY OPERA HOUSE. DO NOT ALTER ANY ASPECT WITHOUT WRITTEN PERMISSION.
4. ALL NEW WORKS MUST COMPLY WITH THE SYDNEY OPERA HOUSE BUILDING SERVICES STANDARD SPECIFICATION (BSSS) AND RELEVANT AUSTRALIAN STANDARDS. NEW WORKS MUST ALSO COMPLY WITH THE REQUIREMENTS OF THE BUILDING CODES OF AUSTRALIA.

COPYRIGHT

THIS DRAWING AND DESIGN ARE
SUBJECT TO COPYRIGHT AND SHAL
NOT BE COPIED IN ANY FORM WITH-
OUT THE WRITTEN PERMISSION OF THE
SYDNEY OPERA HOUSE TRUST

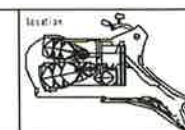

STATUS	FOR INFORMATION
--------	-----------------

Contract	BDM-168
----------	---------


Doc	Author	Date
C-4	Butler	Scale

Project	JST ACCESSIBILITY WORKS
---------	-------------------------

Title	11ET 31
-------	---------


10	
9A	
81	

Sydney Opera House Trust PO Box 138 Sydney NSW 1585 2009 Phone +61 2 9250 7545 email info@sydneyoperahouse.com				
© Sydney Opera House Trust				
Location OT VA	Drawing No 49-VA-SC021	Steel DA250	Rev. B	A

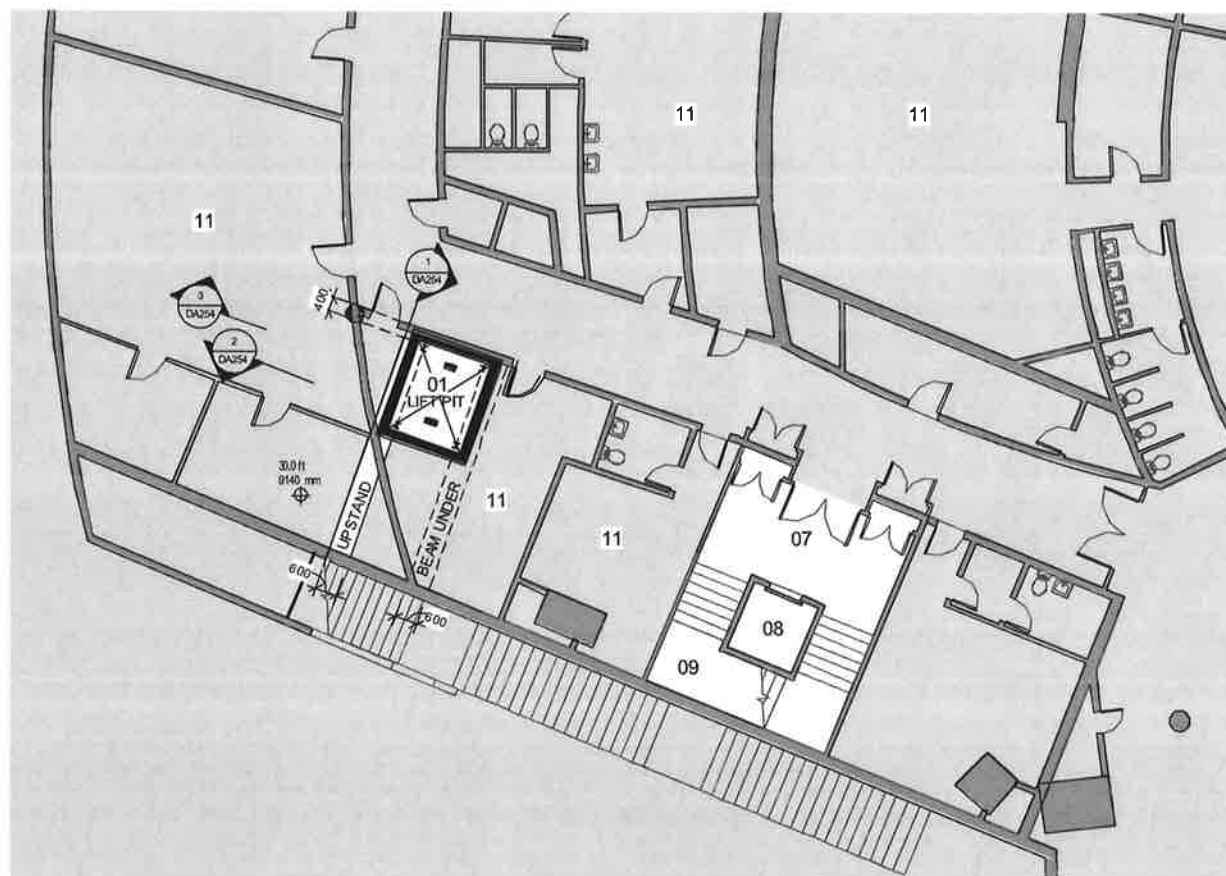

- 01 LIFT 31 PIT
- 07 LIFT 8 LOBBY
- 08 LIFT 8 (UPGRADE REQUIRED)
- 09 EXISTING STAIR 02 (BOH)
- 11 DRESSING ROOMS

1 PROPOSED - LEVEL 1
1 : 100

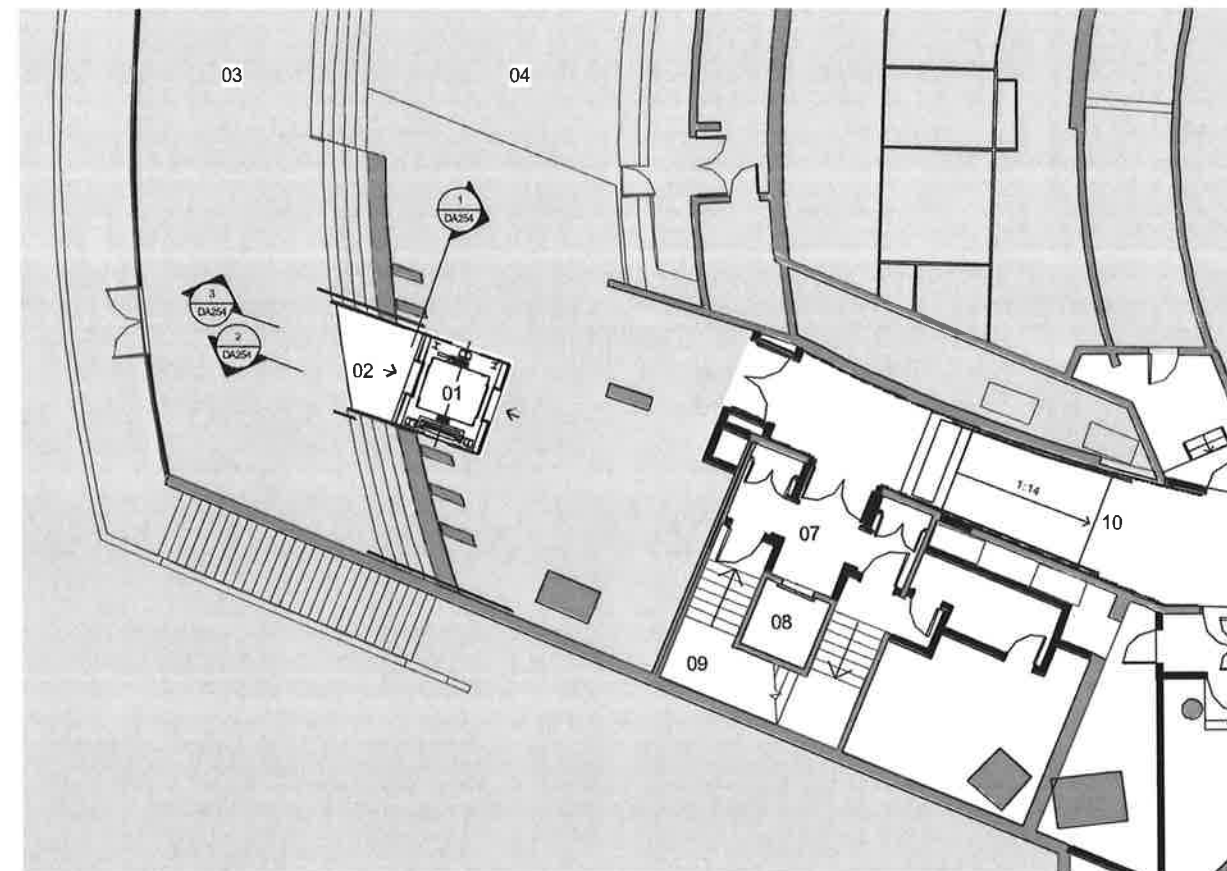

- 01 LIFT 31
- 02 NEW LANDING
- 03 NORTHERN FOYER (LOUNGE)
- 04 NORTHER FOYER (CAVE)
- 07 LIFT 8 LOBBY
- 08 LIFT 8 (UPGRADE REQUIRED)
- 09 EXISTING STAIR 02 (BOH)
- 10 NEW PASSAGE TO WESTERN FOYER

2 PROPOSED - LEVEL 2
1 : 100

NSW GOVERNMENT
Planning

Issued under the Environmental Planning and Assessment Act 1979

Approved Application No. SSD 7665

granted on the 24/5/17

Signed [Signature]

Sheet No. 35 of 75

Rev	Desc	Rev	Rev	Rev
A	FORA			
B	FORA			
C	FORA			

**scott
carver**


Level One, One Chifley Square Sydney NSW 2000 Australia
www.scottcarver.com.au +61 2 9957 3988

GENERAL NOTES

- ALL DIMENSIONS AND SIZES ARE IN MILLIMETRES.
- DO NOT SCALE DRAWINGS. USE FIGURED DIMENSIONS ONLY.
- INFORMATION INDICATED IN THIS DOCUMENT MAY BE CRUCIAL TO THE SAFE AND PROPER FUNCTIONING OF THE SYDNEY OPERA HOUSE. DO NOT ALTER ANY ASPECT WITHOUT WRITTEN PERMISSION.
- ALL NEW WORKS MUST COMPLY WITH THE SYDNEY OPERA HOUSE BUILDING SERVICES STANDARD SPECIFICATION (BSSS) AND RELEVANT AUSTRALIAN STANDARDS. NEW WORKS MUST ALSO COMPLY WITH THE REQUIREMENTS OF THE BUILDING CODES OF AUSTRALIA.

COPYRIGHT


THIS DRAWING AND DESIGN ARE
SUBJECT TO COPYRIGHT AND SHALL
NOT BE COPIED IN ANY FORM WITH
THE WRITTEN PERMISSION OF THE
SYDNEY OPERA HOUSE TRUST

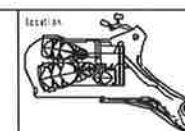

FOR INFORMATION			
Project	BDM-168		
Rev	Author	Date	4/10/2016
Calc	Checker	Scale	1:100 B1


FOR INFORMATION			
Project	JUST ACCESSIBILITY WORKS		
Title	LIFT 31 - PROPOSED PLANS (L1-L2)		
Rev	Author	Date	4/10/2016
Calc	Checker	Scale	1:100 B1

Sydney Opera House Trust GPO Box 428 Sydney NSW 1587 Phone +61 2 9250 7541 email info@sydneyoperahouse.com			
Location	Drawing No	Sheet	Rev
OT VA	49-VA-SC021	DA252	C A1

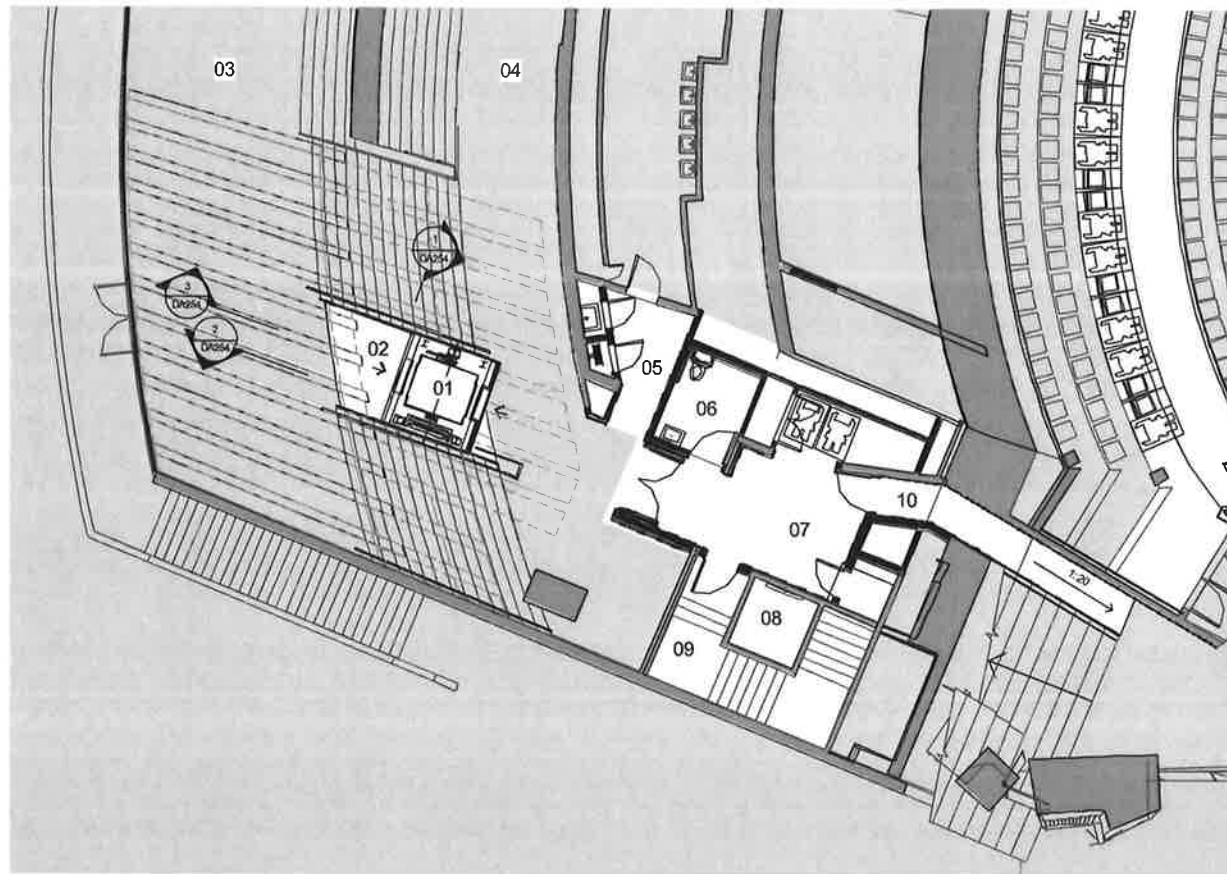

- 01 LIFT 31
- 02 NEW LANDING
- 03 NORTHERN FOYER (LOWER GRANITE)
- 04 NORTHERN FOYER (MURAL)
- 05 MALE TOILETS LOBBY
- 06 NEW UNISEX ACCESSIBLE WC
- 07 LIFT & LOBBY
- 08 LIFT 8 (UPGRADE REQUIRED)
- 09 EXISTING STAIR 02 (BOH)
- 10 NEW PASSAGE TO WESTERN FOYER

1 PROPOSED - LEVEL 3 1 : 100

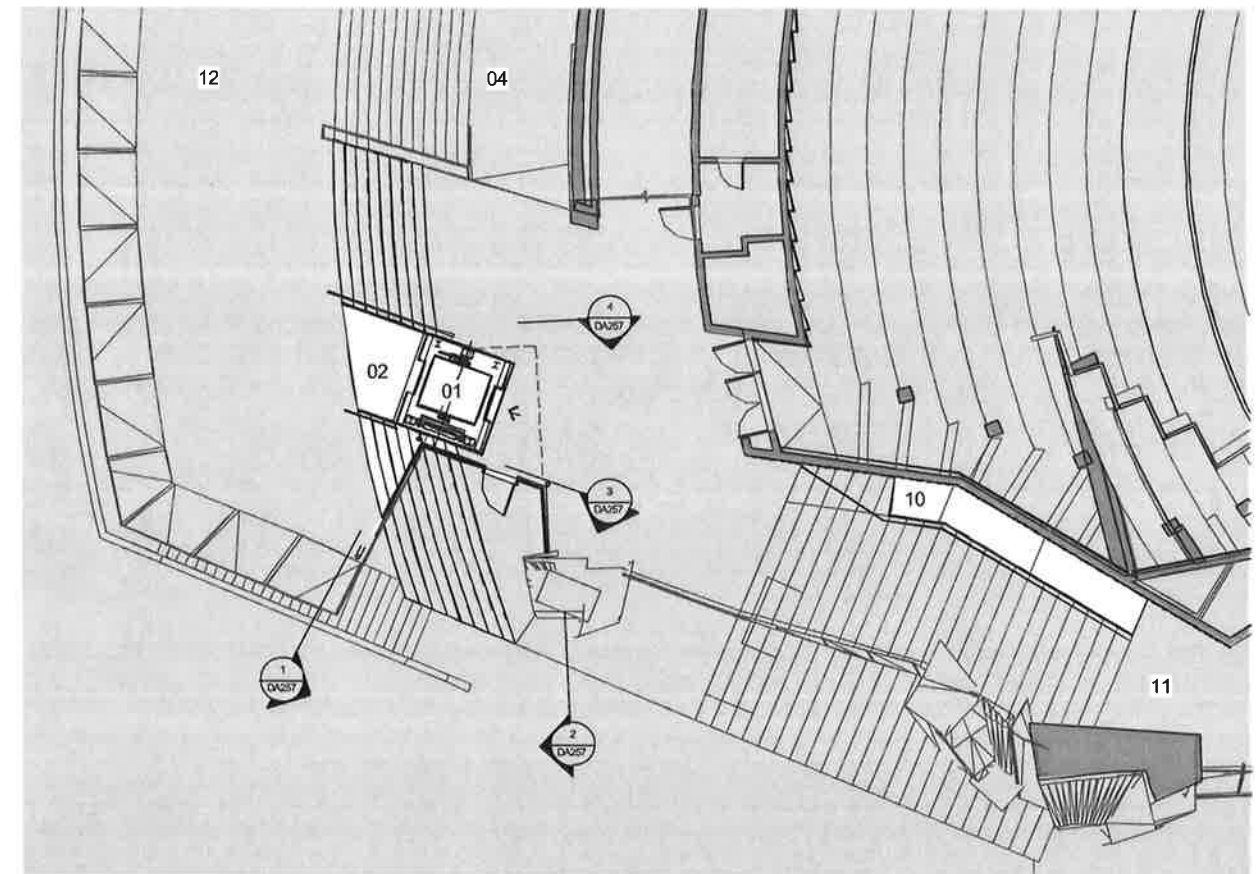

- 01 LIFT 31
- 02 NEW LANDING
- 04 NORTHERN FOYER (MURAL)
- 10 NEW PASSAGE TO WESTERN FOYER
- 11 WESTERN FOYER MID-LANDING
- 12 NORTHERN FOYER (UPPER GRANITE)

--- EXISTING GLAZING TO BE REMOVED

2 PROPOSED - LEVEL 4 1 : 100

NSW GOVERNMENT
Planning

Issued under the Environmental Planning and Assessment Act 1979

Approved Application No. SSD 7665

granted on the 24/5/17

Signed [Signature]

Sheet No. 36 of 75

Rev	Description	Drawn	Appr'd	Date
A	FORNIA			25.07.2016
B	FORNIA			20.08.2016




Level One, One Chifley Square Sydney NSW 2000 Australia
www.scottcarver.com.au +61 2 9957 3988

GENERAL NOTES

- ALL DIMENSIONS AND SIZES ARE IN MILLIMETRES.
- DO NOT SCALE DRAWINGS. USE FIGURED DIMENSIONS ONLY.
- INFORMATION INDICATED IN THIS DOCUMENT MAY BE CRUCIAL TO THE SAFE AND PROPER FUNCTIONING OF THE SYDNEY OPERA HOUSE. DO NOT ALTER ANY ASPECT WITHOUT WRITTEN PERMISSION.
- ALL NEW WORK MUST COMPLY WITH THE SYDNEY OPERA HOUSE BUILDING SERVICES STANDARD SPECIFICATION (BSSS) AND RELEVANT AUSTRALIAN STANDARDS. NEW WORKS MUST ALSO COMPLY WITH THE REQUIREMENTS OF THE BUILDING CODES OF AUSTRALIA.

COPYRIGHT

THIS DRAWING AND DESIGN ARE SUBJECT TO COPYRIGHT AND SHALL NOT BE COPIED IN ANY FORM WITH THE WRITTEN PERMISSION OF THE SYDNEY OPERA HOUSE TRUST

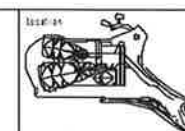

FOR INFORMATION

Contract: **BDM-168**
Date: **20/08/2016**
Scale: **1:100 @ A1**

Project: **JST ACCESSIBILITY WORKS**
Title: **LIFT 31 - PROPOSED PLANS (L3-L4)**

Location: **OT VA**
Drawing No: **49-VA-SC021**

Sheet: **DA253**
Rev: **B**
A1



NSW GOVERNMENT
Planning


Issued under the Environmental Planning and Assessment Act 1979

Approved Application No. SSD 7665


granted on the 24/5/17

Signed [Signature]


Sheet No. 37 of 75

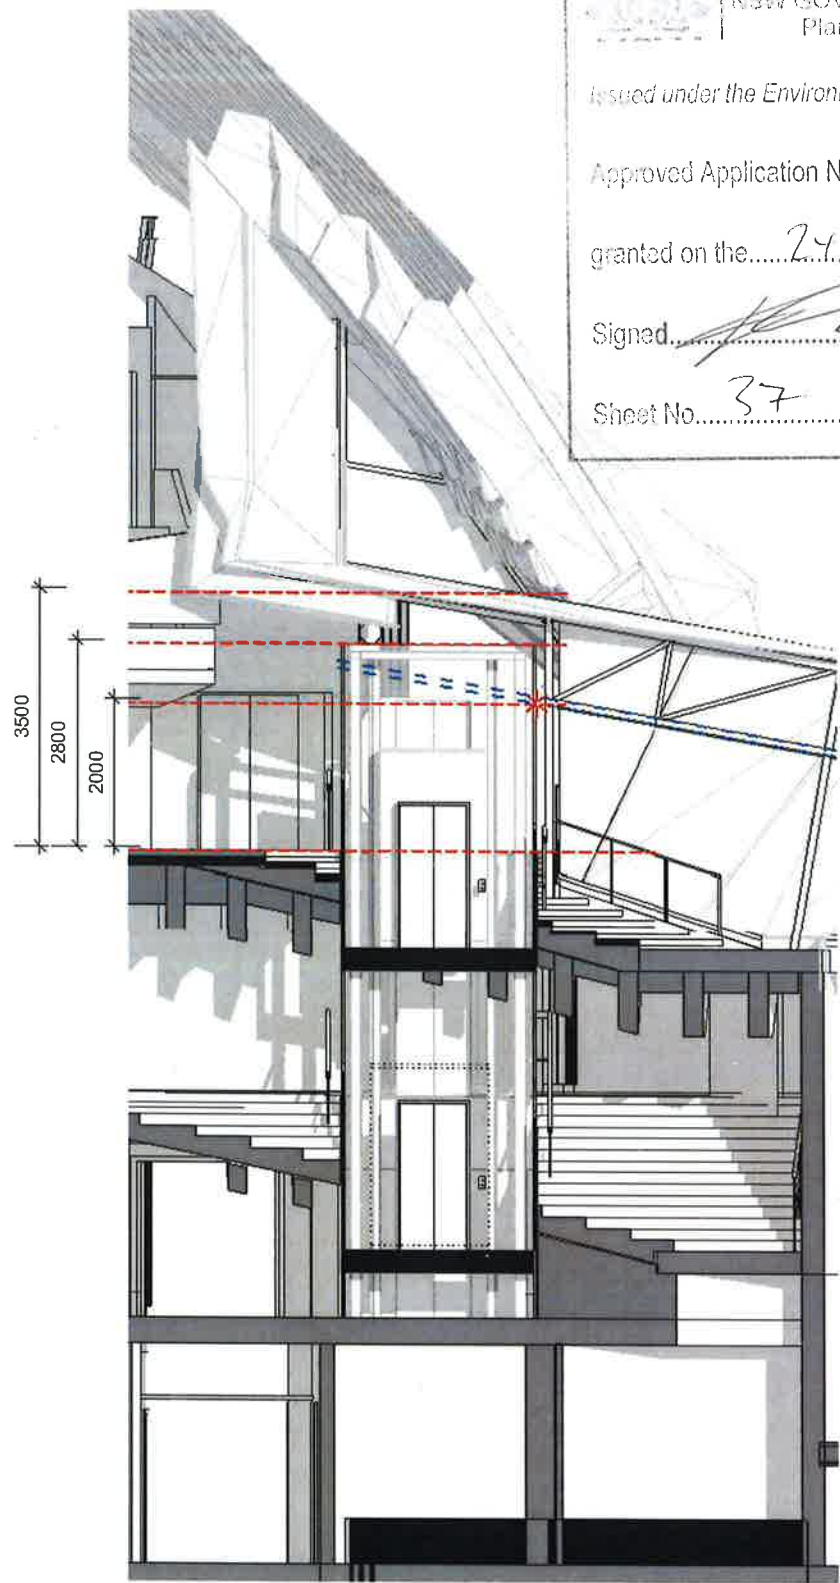

1 SECTION 1
1 : 50

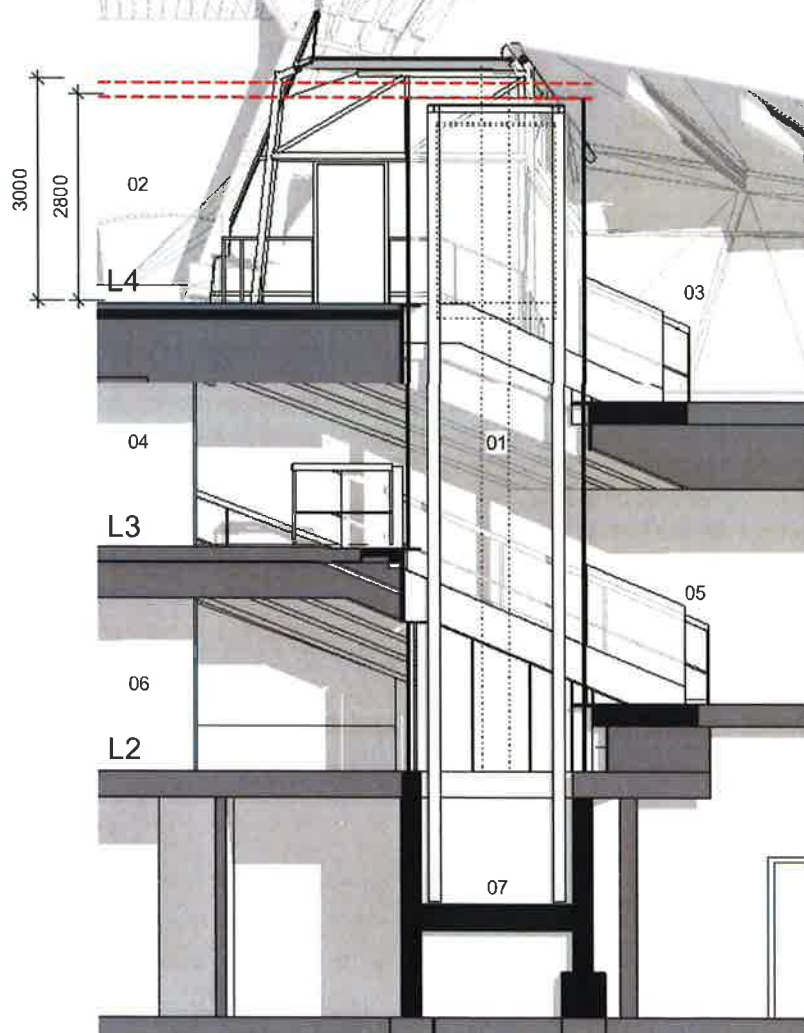

2 SECTION 2
1 : 50

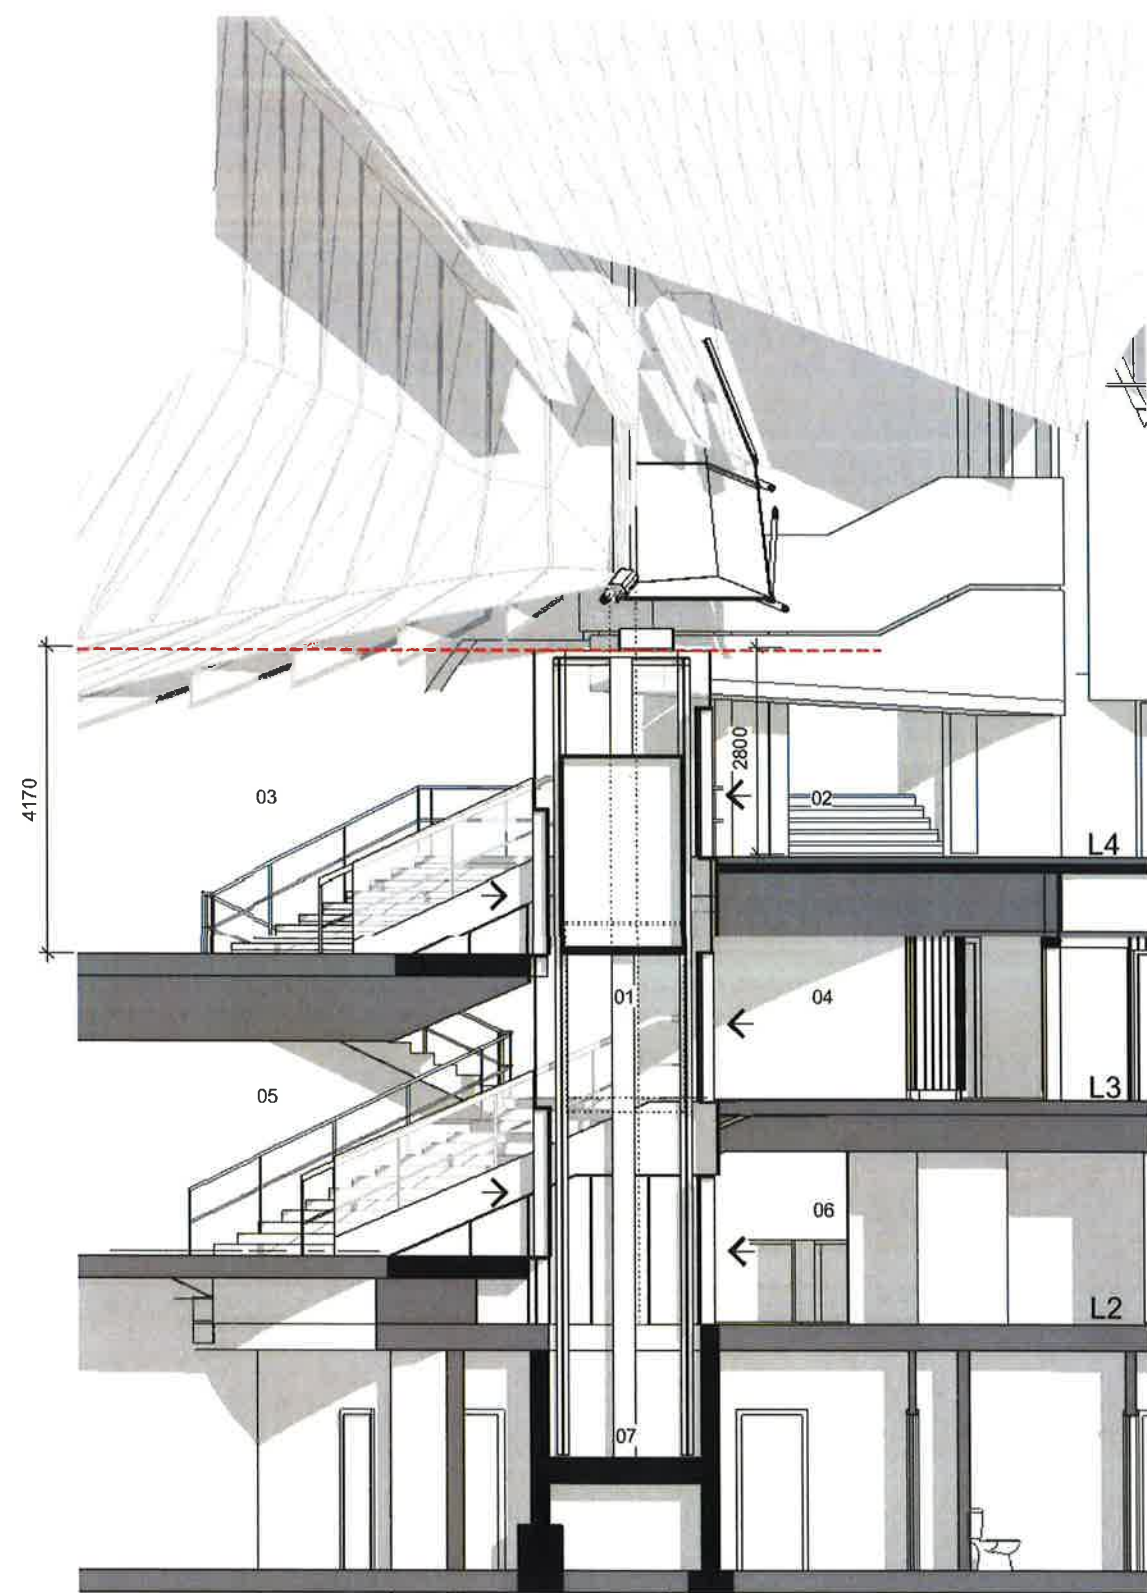

- 01 LIFT 31
02 LANDING AT LEVEL 4 (ACCESS TO BACK AUDITORIUM ROWS)
03 NORTHERN FOYER INTERMEDIATE LEVEL
04 LANDING AT LEVEL 3 (ACCESS TO AMENITIES & LIFT 8)
05 NORTHERN FOYER LOWER INTERMEDIATE LEVEL
06 LANDING AT LEVEL 2 (ACCESS TO BAR FACILITIES & LIFT 8)
07 LIFT PIT

3 SECTION 3
1 : 50

Rev	Description	Rev	Date
A	FOR A		
B	FOR B		

**scott
carver**


Level One, One Chifley Square Sydney NSW 2000 Australia
www.scottcarver.com.au +61 2 9957 3988

GENERAL NOTES

- ALL DIMENSIONS AND SIZES ARE IN MILLIMETRES.
- DO NOT SCALE DRAWINGS. USE FIGURED DIMENSIONS ONLY.
- INFORMATION INDICATED IN THIS DOCUMENT MAY BE CRUCIAL TO THE SAFE AND PROPER FUNCTIONING OF THE SYDNEY OPERA HOUSE. DO NOT ALTER ANY ASPECT WITHOUT WRITTEN PERMISSION.
- ALL NEW WORKS MUST COMPLY WITH THE SYDNEY OPERA HOUSE BUILDING SERVICES STANDARD SPECIFICATION (BSST) AND RELEVANT AUSTRALIAN STANDARDS. NEW WORKS MUST ALSO COMPLY WITH THE REQUIREMENTS OF THE BUILDING CODES OF AUSTRALIA.

COPYRIGHT

THIS DRAWING AND DESIGN ARE
SUBJECT TO COPYRIGHT AND SHALL
NOT BE COPIED IN ANY FORM WITH
THE WRITTEN PERMISSION OF THE
SYDNEY OPERA HOUSE TRUST

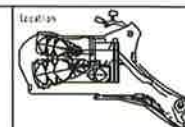

FOR INFORMATION			
Contract	BDM-168	Date	2008/08/08
Drawn	ADH	By	ADH
Check	ADH	Scale	1:50

Project	JST ACCESSIBILITY WORKS
Title	LIFT 31 - PROPOSED SECTIONS

Location	Sydney Opera House Trust
Project	49-VA-SC021

Drawn	ADH
Check	ADH

Sheet	DA254
Rev	B
A1	



3D Image of Removed Steel Structure


NSW GOVERNMENT
 Planning


Issued under the Environmental Planning and Assessment Act 1979

Approved Application No. SSD 7665

granted on the 24/5/17

Signed [Signature]

Sheet No. 38 of 75

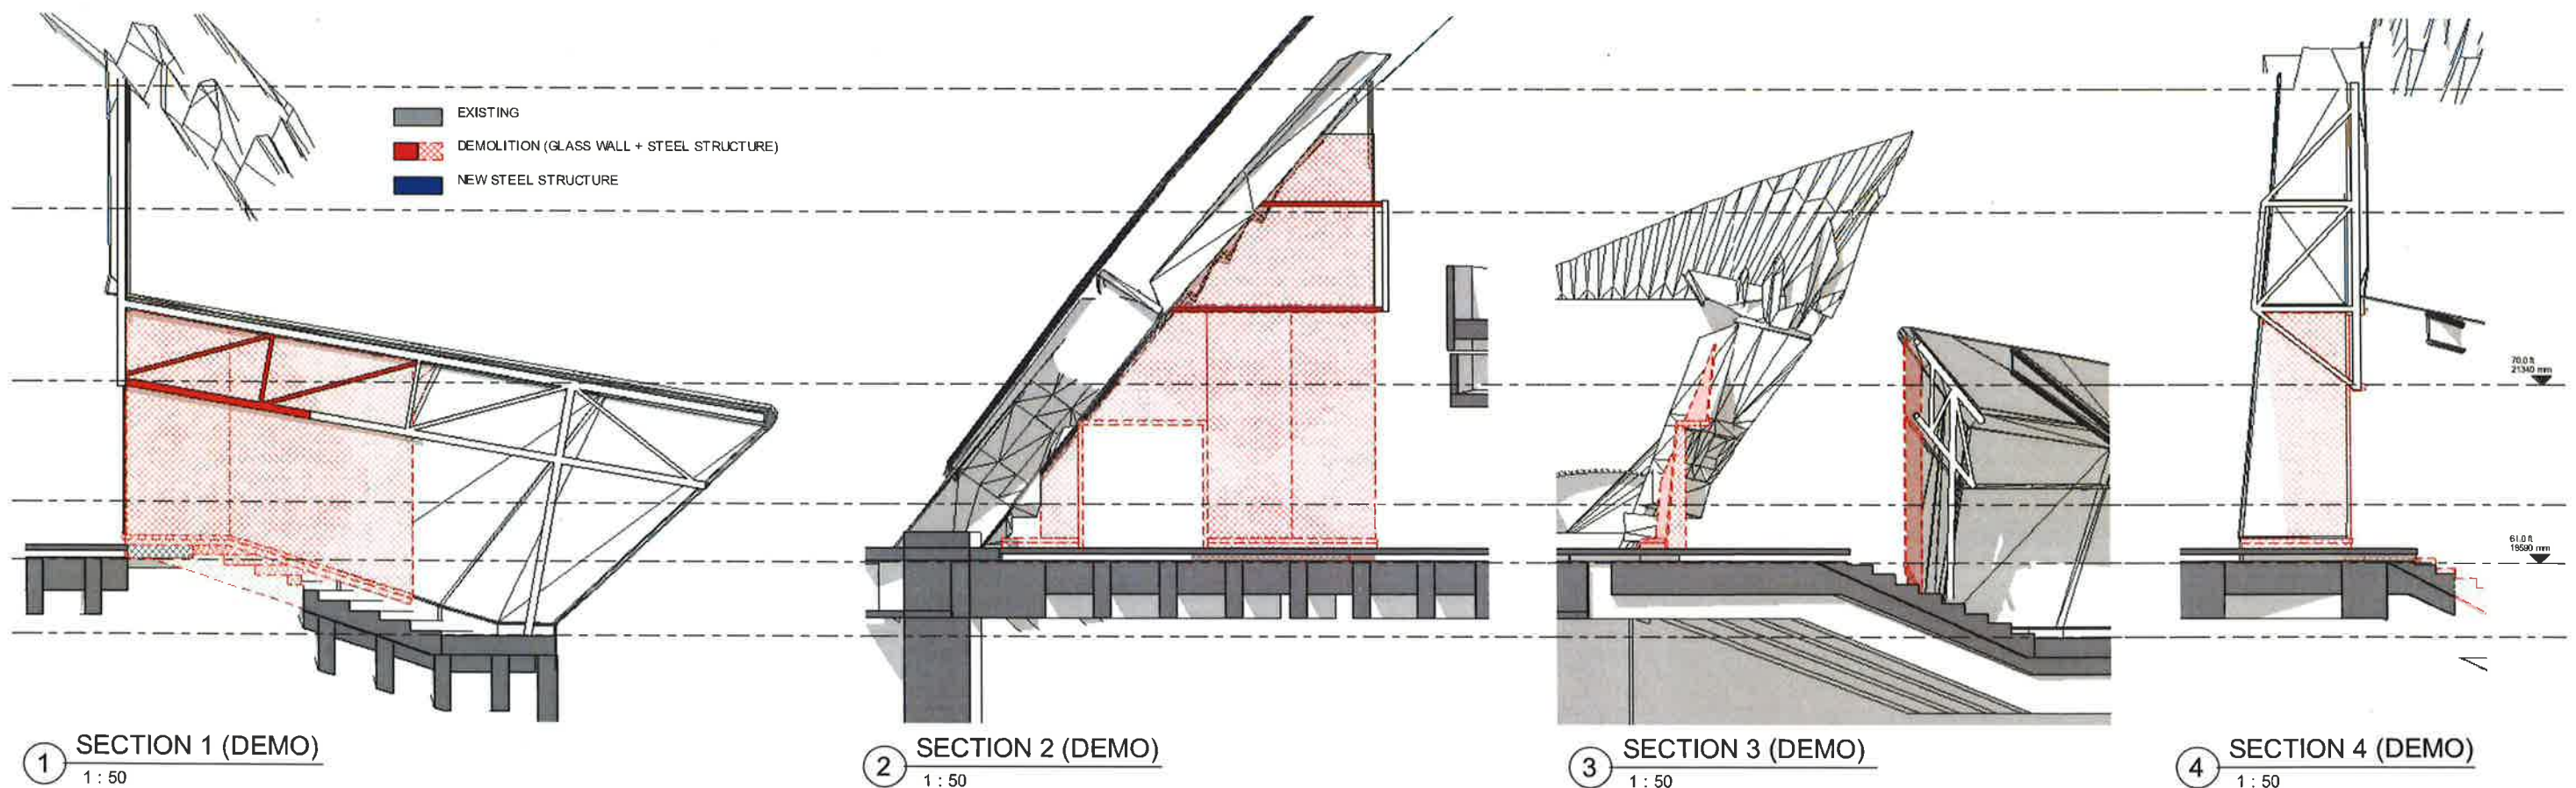

Rev	Description	Rev	Date
1	FORNIA	1	20/07/2016
2	FORNIA	2	10/06/2017




Level One, One Chifley Square Sydney NSW 2000 Australia
 www.scottcarver.com.au +61 2 9957 3988

GENERAL NOTES

1. ALL DIMENSIONS AND SIZES ARE IN MILLIMETRES.
2. DO NOT SCALE DRAWINGS. USE FIGURED DIMENSIONS ONLY.
3. INFORMATION INDICATED IN THIS DOCUMENT MAY BE CRITICAL TO THE SAFE AND PROPER FUNCTIONING OF THE SYDNEY OPERA HOUSE. DO NOT ALTER ANY ASPECT WITHOUT WRITTEN PERMISSION.
4. ALL NEW WORKS MUST COMPLY WITH THE SYDNEY OPERA HOUSE BUILDING SERVICES STANDARD SPECIFICATION (BSSS) AND RELEVANT AUSTRALIAN STANDARDS. NEW WORKS MUST ALSO COMPLY WITH THE REQUIREMENTS OF THE BUILDING CODES OF AUSTRALIA.

COPYRIGHT

THIS DRAWING AND DESIGN ARE
 SUBJECT TO COPYRIGHT AND SHALL
 NOT BE COPIED IN ANY FORM WITH
 THE WRITTEN PERMISSION OF THE
 SYDNEY OPERA HOUSE TRUST

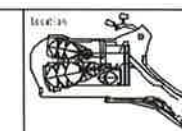

FOR INFORMATION			
Contract	BDM-168	Date	20/07/2016
Drawn	ADW	Scale	1:50
Check	DNW	Scale	1:50

Project	JST ACCESSIBILITY WORKS
Title	LIFT 31 - GLAZING ELEVATIONS - DEMOLITION

Sydney Opera House Trust GPO Box 428 Sydney NSW 2001 Australia Phone: +61 2 186 7541 email: info@sydneyoperahouse.com			
Drawn	49-VA-SC021	Sheet	DA256
Rev	B	Rev	A1



NSW GOVERNMENT
Planning







Issued under the Environmental Planning and Assessment Act 1979

Approved Application No. SSD 7665

granted on the 24/5/17

Signed [Signature]

Sheet No. 39 of 75

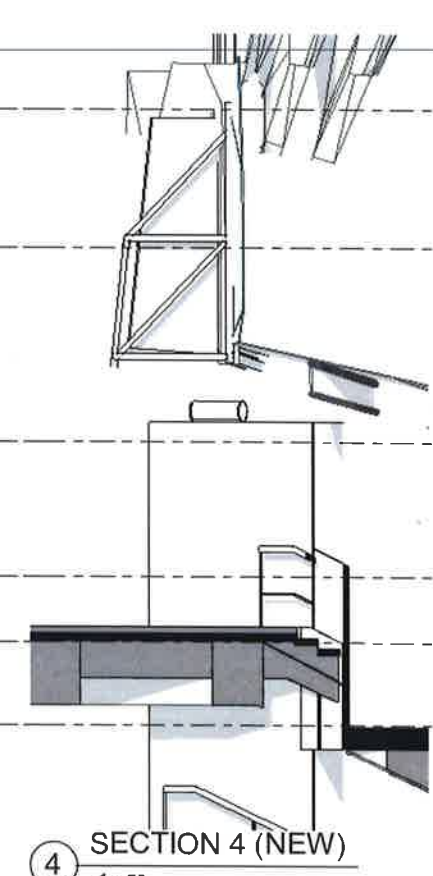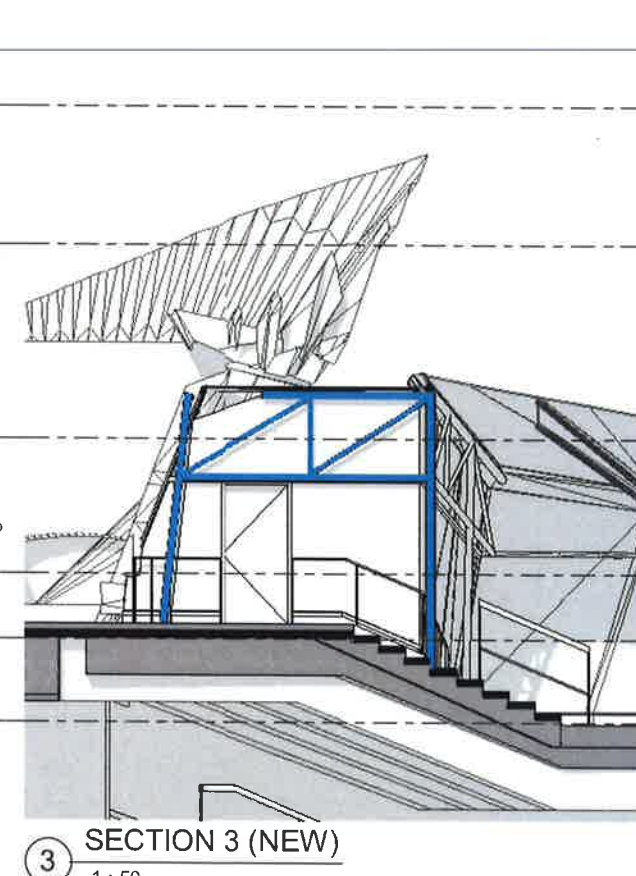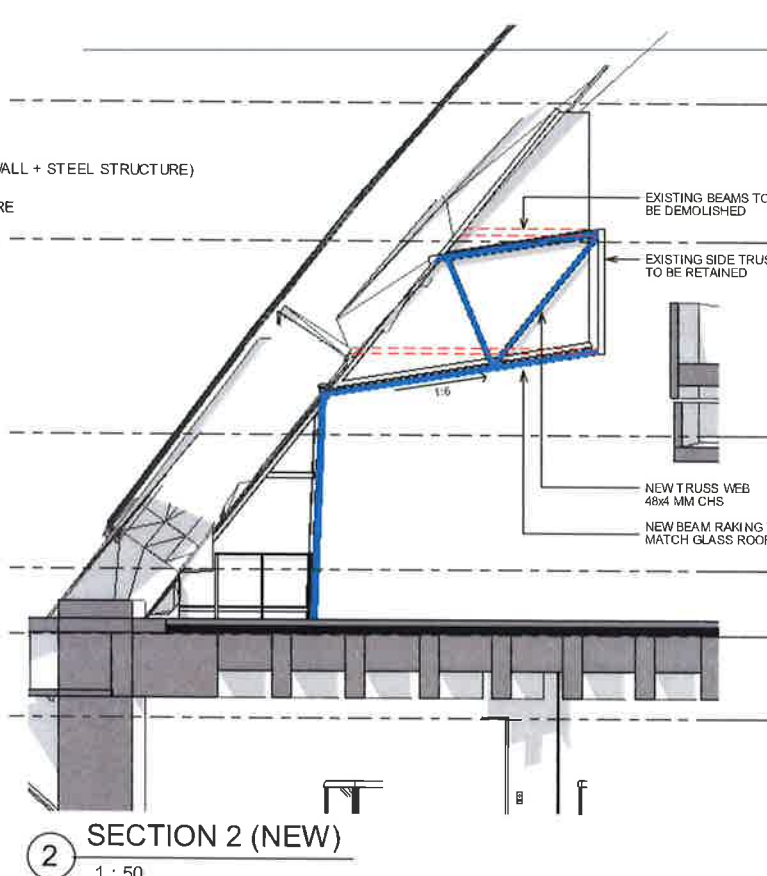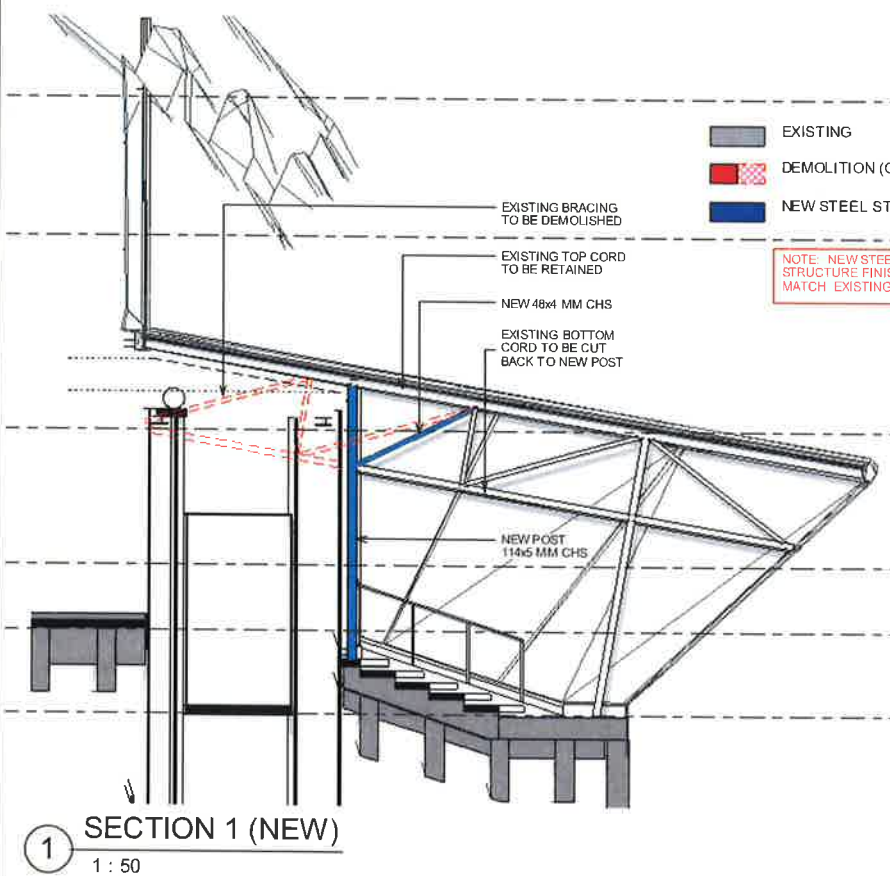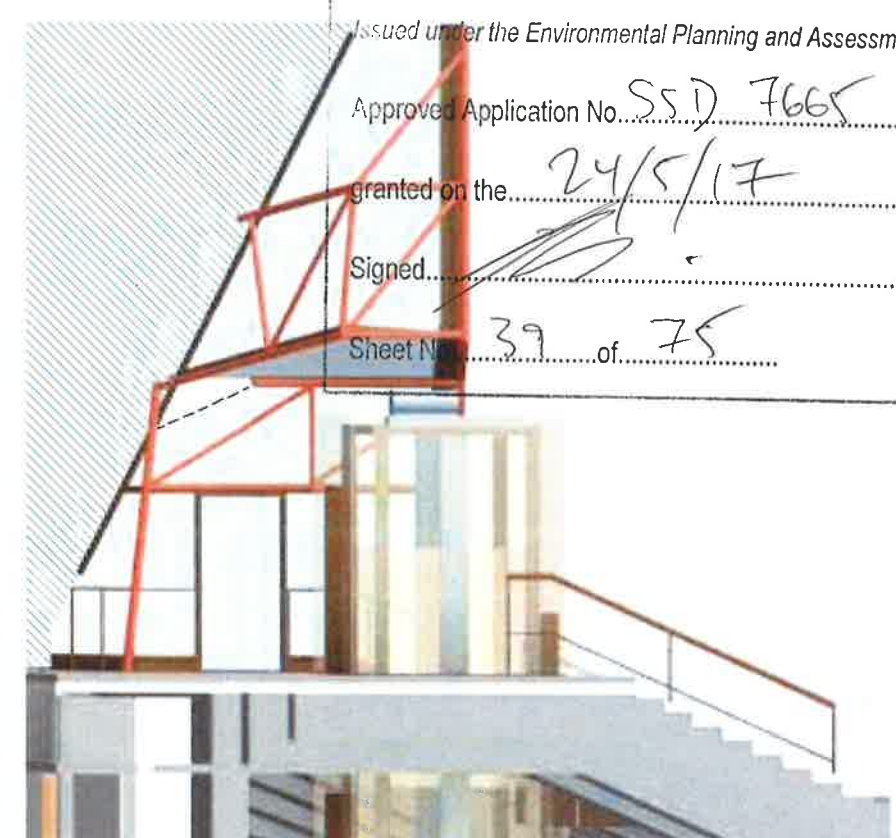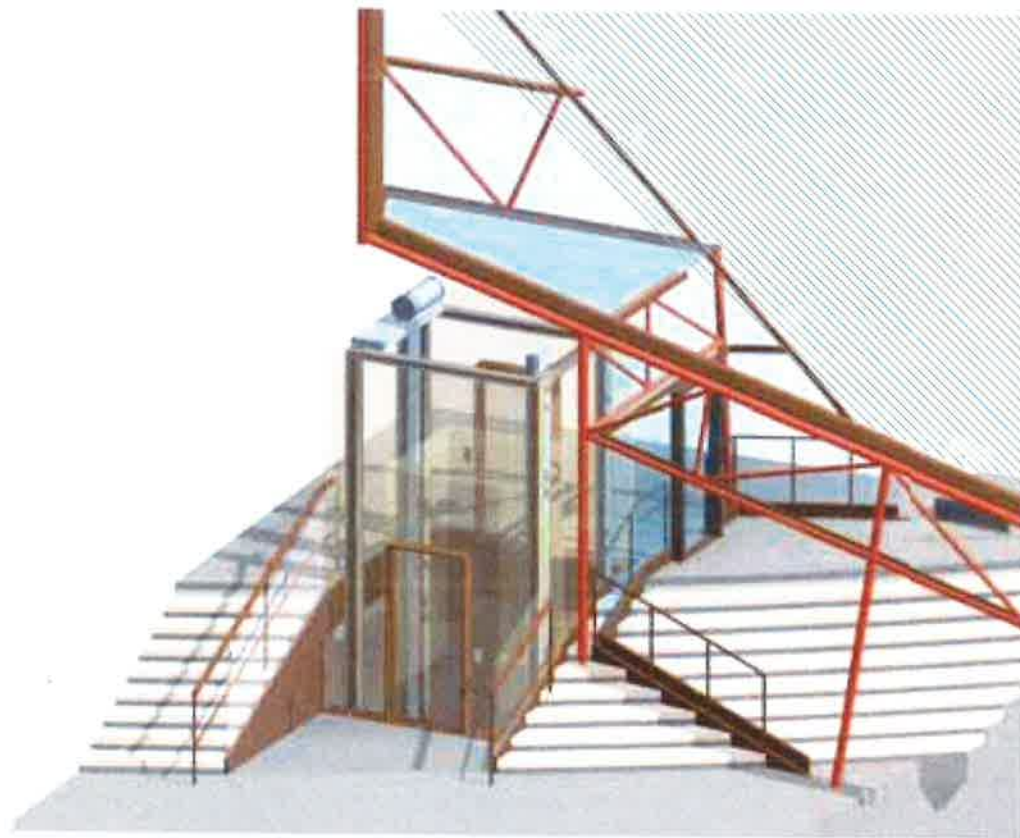

- EXISTING
- DEMOLITION (GLASS WALL + STEEL STRUCTURE)
- NEW STEEL STRUCTURE

NOTE: NEW STEEL STRUCTURE FINISH TO MATCH EXISTING

1 SECTION 1 (NEW)
1 : 50

2 SECTION 2 (NEW)
1 : 50

3 SECTION 3 (NEW)
1 : 50

4 SECTION 4 (NEW)
1 : 50

Rev	Description	Date	By
1	Issue for Information	20/04/2017	SC
2	Issue for Approval	20/04/2017	SC




Level One, One Chifley Square Sydney NSW 2000 Australia
www.scottcarver.com.au +612 9957 3988

GENERAL NOTES

- ALL DIMENSIONS AND SIZES ARE IN MILLIMETRES.
- DO NOT SCALE DRAWINGS. USE FIGURED DIMENSIONS ONLY.
- INFORMATION INDICATED IN THIS DOCUMENT MAY BE CRUCIAL TO THE DATE AND TENDER FUNCTIONS OF THE SYDNEY OPERA HOUSE. DO NOT ALTER ANY ASPECT WITHOUT WRITTEN PERMISSION.
- ALL NEW WORKS MUST COMPLY WITH THE SYDNEY OPERA HOUSE BUILDING SERVICES STANDARD SPECIFICATION 165551 AND RELEVANT AUSTRALIAN STANDARDS. NEW WORKS MUST ALSO COMPLY WITH THE REQUIREMENTS OF THE BUILDING CODES OF AUSTRALIA.

COPYRIGHT

THIS DRAWING AND DESIGN ARE SUBJECT TO COPYRIGHT AND SHALL NOT BE COPIED IN ANY FORM OR BY ANY MEANS WITHOUT THE WRITTEN PERMISSION OF THE SYDNEY OPERA HOUSE TRUST.

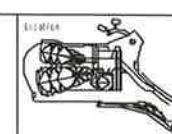

FOR INFORMATION			
Drawn	SC	Check	SC
Date	20/04/2017	Date	20/04/2017
Scale	1:50	Scale	1:50

Project	
JST ACCESSIBILITY WORKS	
Title	
LIFT 31 - GLAZING ELEVATIONS - PROPOSED	

Rev	
OT VA	49-VA-SC021
Rev	
DA257	B

Rev	
DA257	B
Rev	
DA257	B

SYDNEY OPERA HOUSE

JST FOLLOW SPOT ROOM



NSW GOVERNMENT
Planning

Issued under the Environmental Planning and Assessment Act 1979

Approved Application No. SSD 7665

granted on the 24/5/17


Signed [Signature]

Sheet No. 40 of 75

SHEET NO	DRAWING NAME	REV.
DA449	JST FOLLOW SPOT ROOM - COVER SHEET	C
DA450	EXISTING FOLLOW SPOT ROOM - LAYOUT	C
DA451	FOLLOW SPOT ROOM - LAYOUT	C
DA452	FOLLOW SPOT ROOM - SECTIONS	C
DA453	FOLLOW SPOT ROOM - DETAILS - 1	C
DA454	FOLLOW SPOT ROOM - DETAILS - 2	C

SUMMARY OF CHANGES:

1. STAIR CHANGED TO STEP LADDER, TOP STAIR LANDING EXTENDED
2. STRUCTURE ADDED TO FOLLOW SPOT CEILING AND CATWALK
3. NEW LOWERED AUDITORIUM CEILING PROFILE AMENDED TO ALIGN WITH EXISTING AUDITORIUM WALL PROFILE
4. INCLINE OF FOLLOW SPOT WALL AND PORTAL SIZE AMENDED TO MATCH EXISTING AUDITORIUM WALL PROFILE. AS A RESULT THE ROOM DEPTH HAS INCREASED BY APPROX 250MM
5. FOLLOW SPOT ROOM FLOOR, WALL, AND CEILING CONSTRUCTION DETAILS UPGRADED, INTERNAL HEAD HEIGHT INCREASED BY APPROX 40MM
6. FOLLOW SPOT ROOM MOVED 1M CLOSER TO STAGE

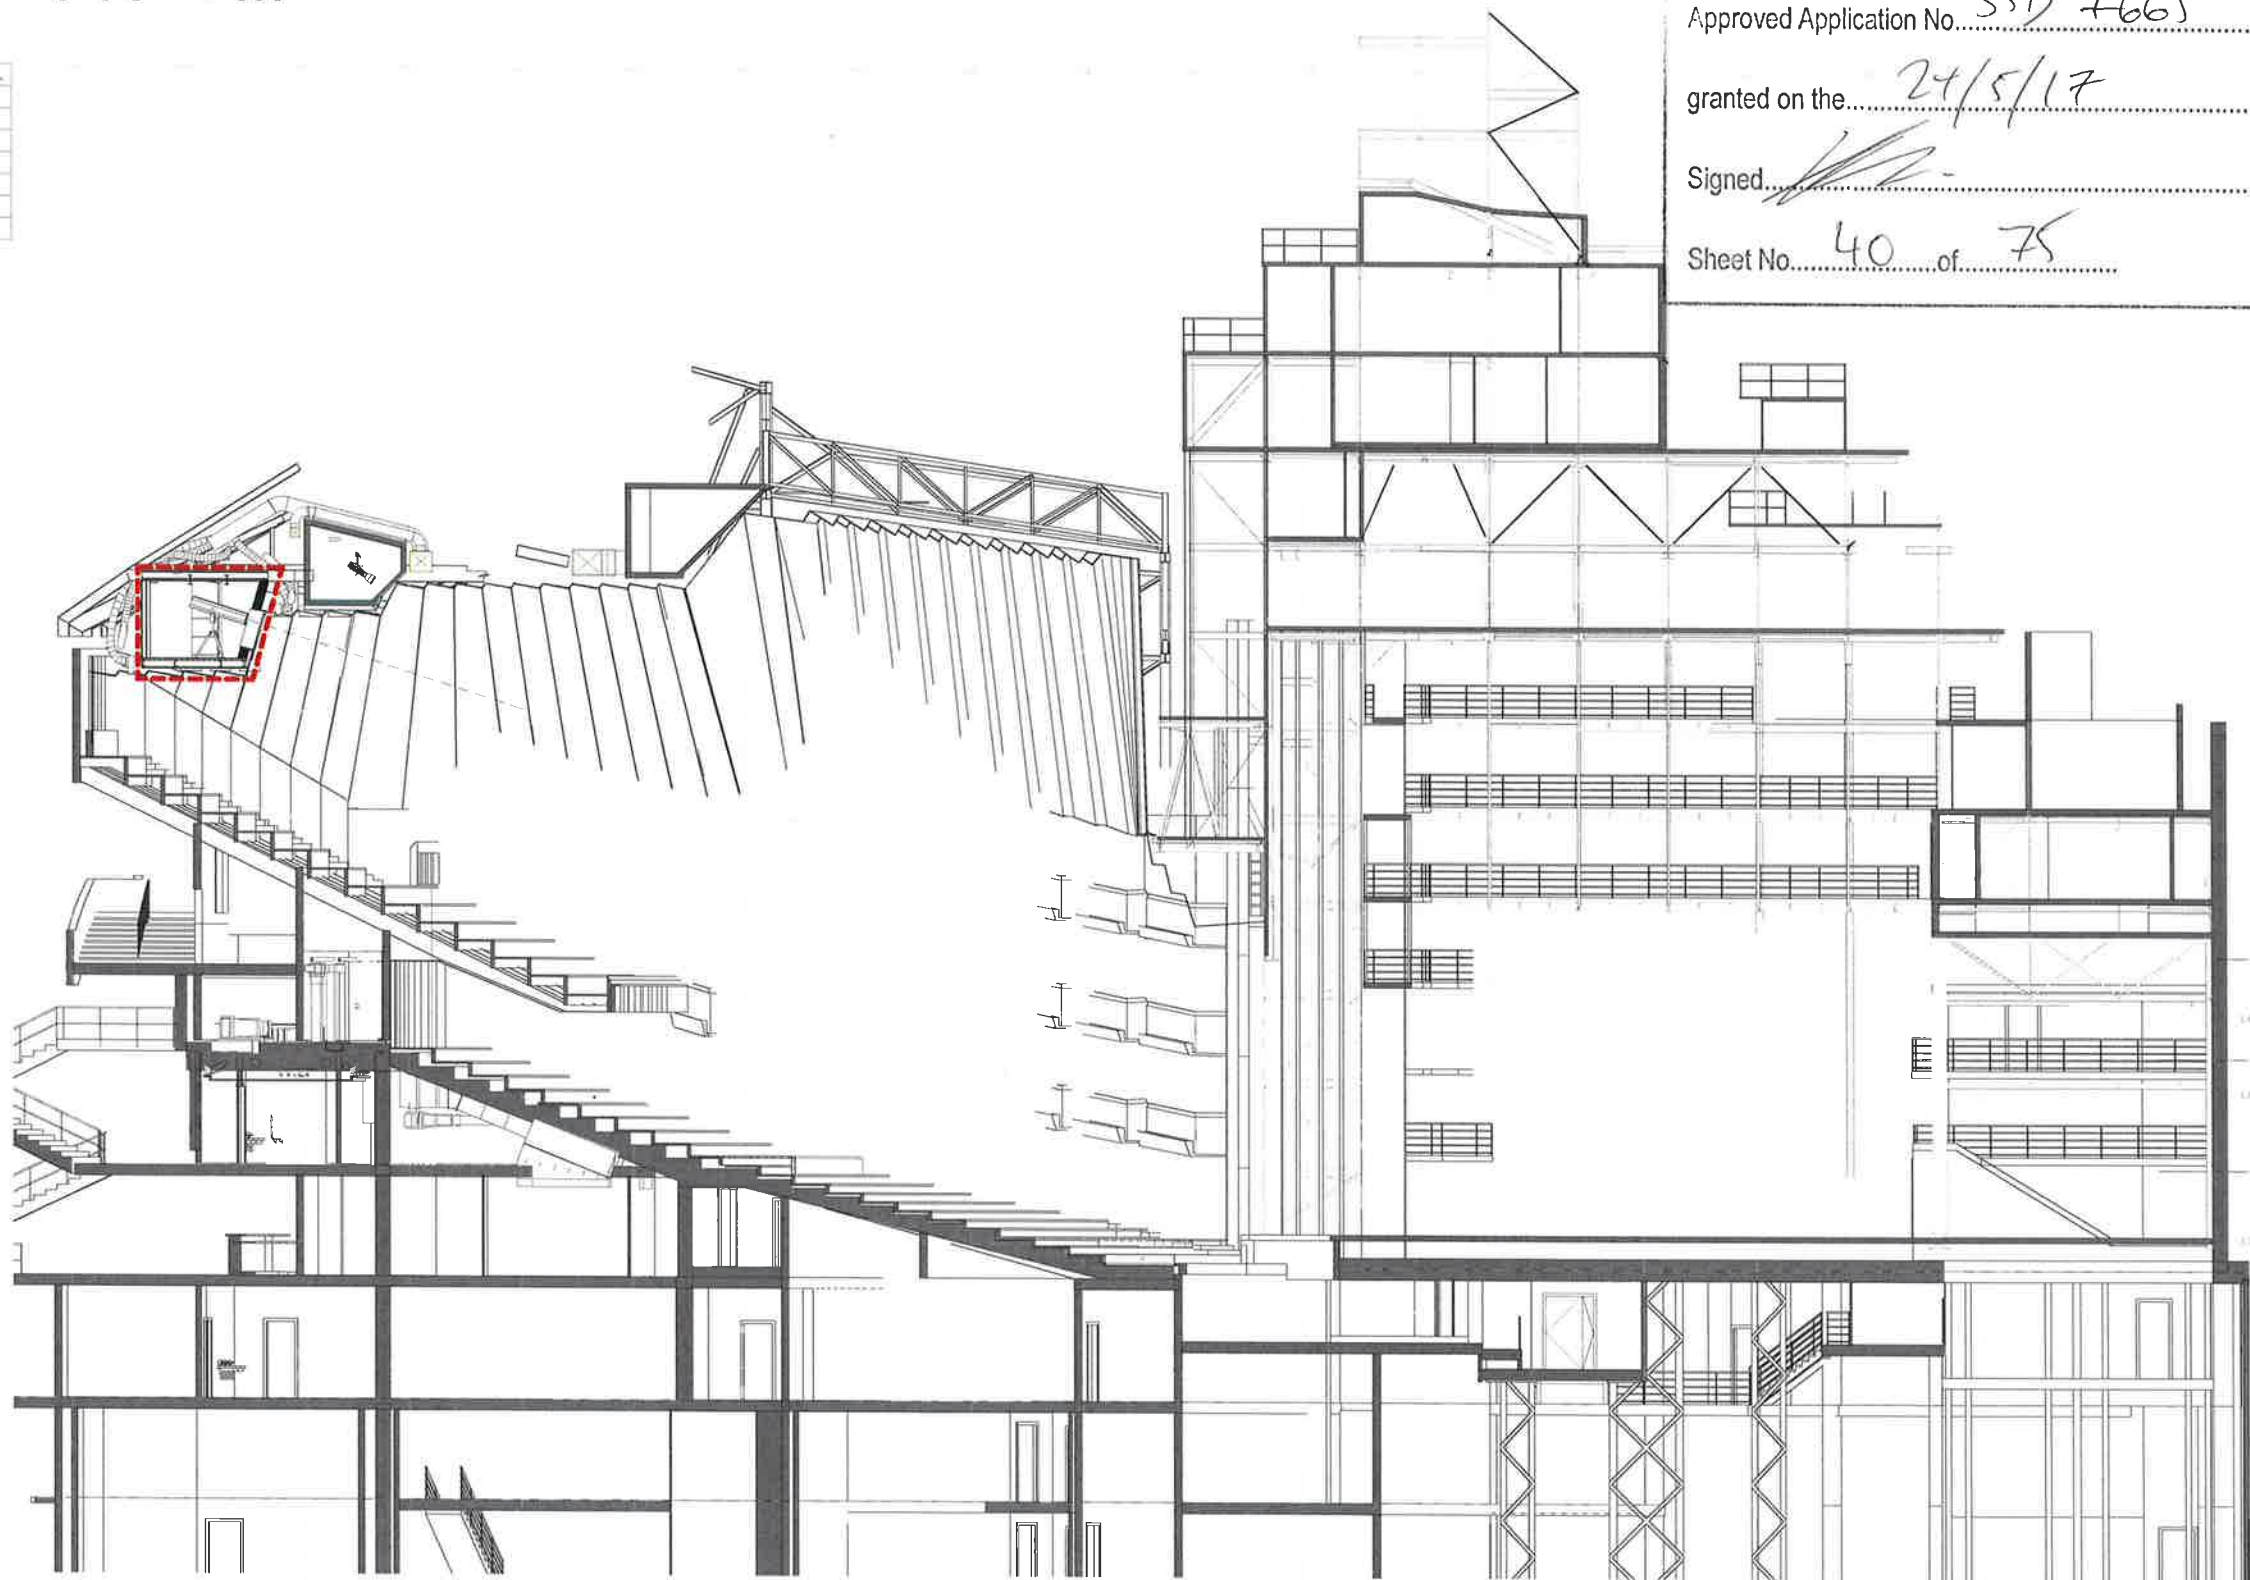

Rev	Description	On	App	Date
A	FOR DA			02/08/2016
B	FOR DA			09/10/2017
C	FOR DA			13/05/2017



Level One, One Chifley Square Sydney NSW 2000 Australia
www.scottcarver.com.au +61 2 9957 3988

1:100 @ A1


DESIGN INFORMATION ONLY
ALL DIMENSIONS TO BE CHECKED BY
SPECIALIST MANUFACTURER FOR
SUITABILITY BEFORE MANUFACTURE

GENERAL NOTES

1. ALL DIMENSIONS AND SIZES ARE IN MILLIMETRES.
2. DO NOT SCALE DRAWINGS. USE FIGURED DIMENSIONS ONLY.
3. INFORMATION INDICATED IN THIS DOCUMENT MAY BE CRUCIAL TO THE SAFE AND PROPER FUNCTIONING OF THE SYDNEY OPERA HOUSE. DO NOT ALTER ANY ASPECT WITHOUT WRITTEN PERMISSION.
4. ALL NEW WORKS MUST COMPLY WITH THE SYDNEY OPERA HOUSE BUILDING SERVICES STANDARD SPECIFICATION (BSSS) AND RELEVANT AUSTRALIAN STANDARDS. NEW WORKS MUST ALSO COMPLY WITH THE REQUIREMENTS OF THE BUILDING CODES OF AUSTRALIA.

COPYRIGHT

THIS DRAWING AND DESIGN ARE
SUBJECT TO COPYRIGHT AND SHALL
NOT BE COPIED IN ANY FORM WITH
THE WRITTEN PERMISSION OF THE
SYDNEY OPERA HOUSE TRUST

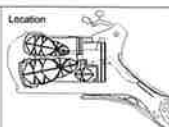

Status FOR INFORMATION
NOT FOR CONSTRUCTION

Contract SOH-453

Drawn: Author Date: 13/05/2017
Ckd: Checker Scale: 1:100 @ A1


Project BUILDING RENEWAL PROJECT
JST ACCESSIBILITY WORKS

Title JST FOLLOW SPOT ROOM - COVER SHEET


Sydney Opera House Trust
GPO Box 4214 Sydney NSW Australia 2001
Phone: +61 2 9550 7641
Email: info@sydneyoperahouse.com

Location Drawing No: OT VA 49-OT-SC019 Sheet: DA449 Rev: C A1



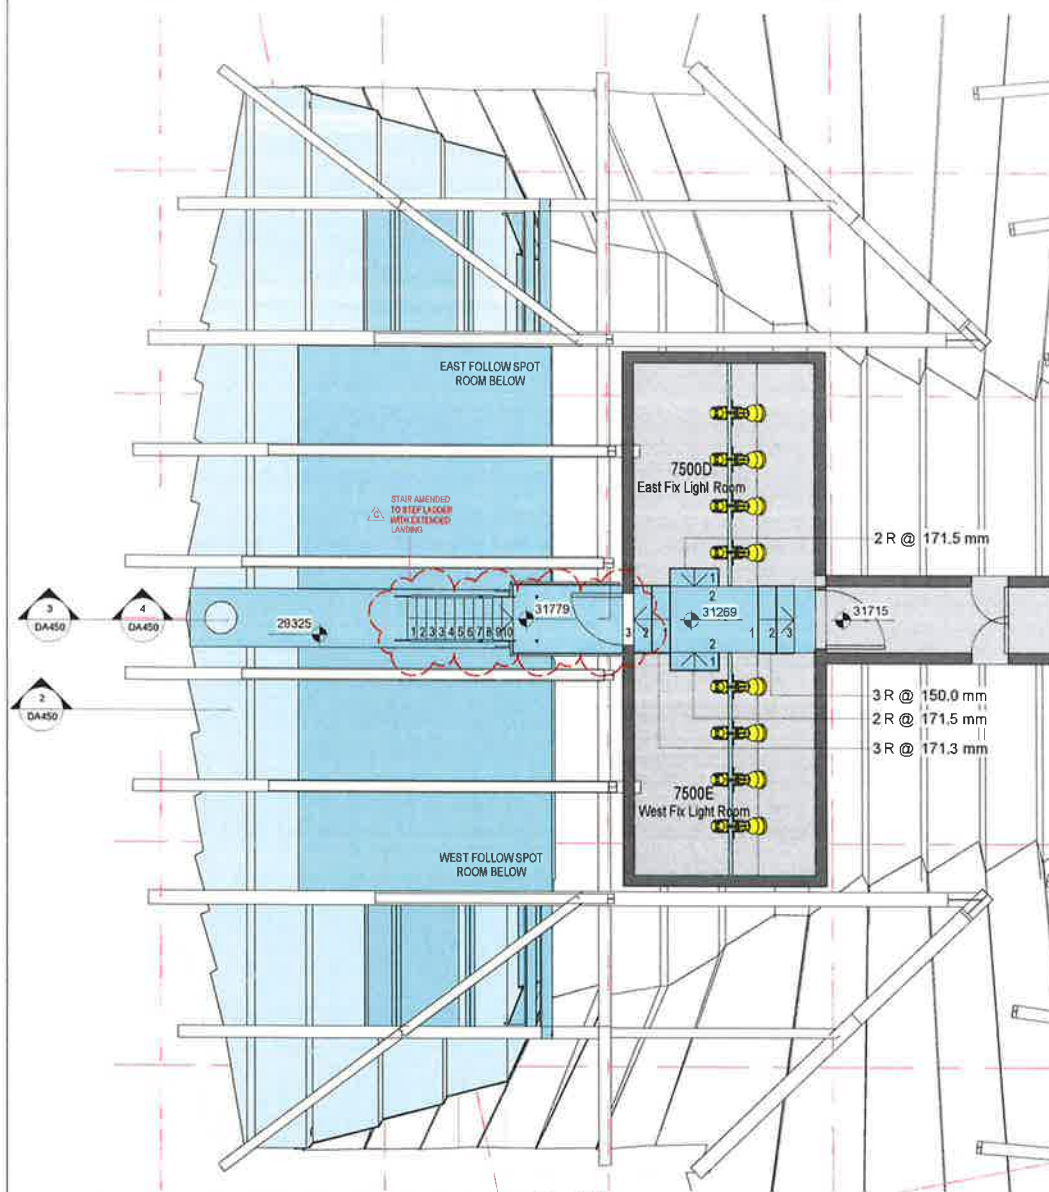

1 PLAN - EXISTING FOLLOW SPOT ROOM - DA
1 : 50

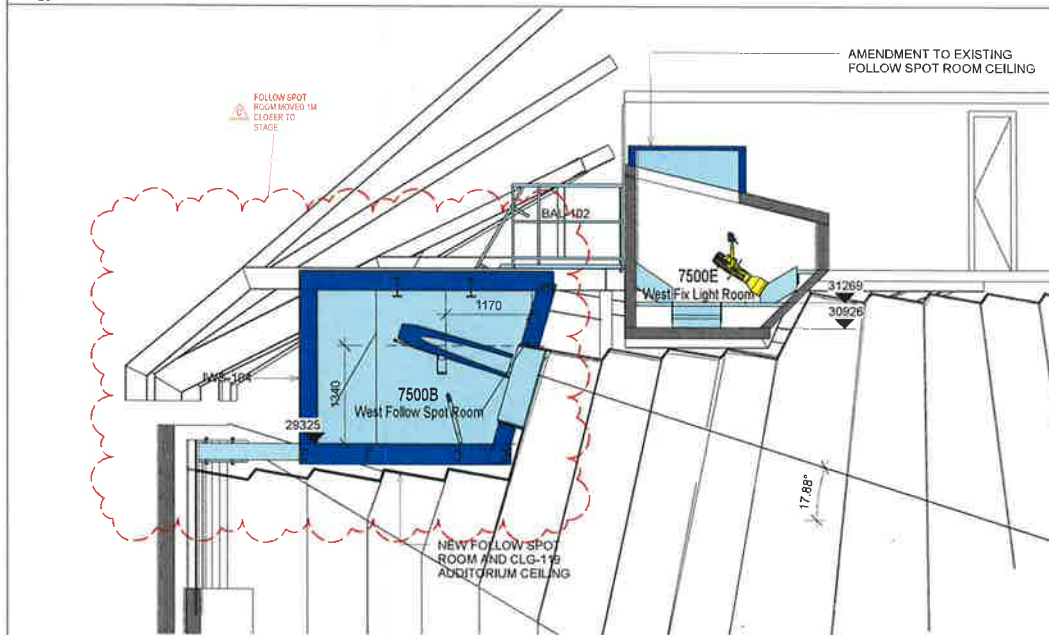

2 SECTION - EXISTING FOLLOW SPOT ROOM 01 - DA
1 : 50

Item	Description	Open	Appl	Qty
A	FOR EA			
B	FOR CA			
C	FOR CA			

scott carver

Level One, One Chifley Square Sydney NSW 2000 Australia
www.scottcarver.com.au +61 2 9957 3988

1 : 50 @ A1

DESIGN INFORMATION ONLY
ALL DIMENSIONS TO BE CHECKED BY SPECIALIST MANUFACTURER FOR SUITABILITY BEFORE MANUFACTURE


GENERAL NOTES

1. ALL DIMENSIONS AND SIZES ARE IN MILLIMETRES.
2. DO NOT SCALE DRAWINGS. USE FIGURED DIMENSIONS ONLY.
3. INFORMATION INDICATED IN THIS DOCUMENT MAY BE CRUCIAL TO THE SAFE AND PROPER FUNCTIONING OF THE SYDNEY OPERA HOUSE. DO NOT ALTER ANY ASPECT WITHOUT WRITTEN PERMISSION.
4. ALL NEW WORKS MUST COMPLY WITH THE SYDNEY OPERA HOUSE BUILDING SERVICES STANDARD SPECIFICATION (BS55) AND RELEVANT AUSTRALIAN STANDARDS. NEW WORKS MUST ALSO COMPLY WITH THE REQUIREMENTS OF THE BUILDING CODES OF AUSTRALIA.

COPYRIGHT

THIS DRAWING AND DESIGN ARE SUBJECT TO COPYRIGHT AND SHALL NOT BE COPIED IN ANY FORM WITH THE WRITTEN PERMISSION OF THE SYDNEY OPERA HOUSE TRUST

Location

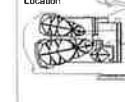

Status

FOR INFORMATION NOT FOR CONSTRUCTION

Contract SOH-453

Dwn Author Date 13/01/2017
Ckd Checker Scale 1:50 @ A1


Project BUILDING RENEWAL PROJECT
JST ACCESSIBILITY WORKS

Title EXISTING FOLLOW SPOT ROOM - LAYOUT

Location Drawing No: 49-OT-SC019
OT VA 49-OT-SC019 DA450

Sydney Opera House Trust
LPO Box 4314 Sydney NSW Australia 2001
Phone: +61 2 9259 1041
Email: info@sydneyoperahouse.com

Sheet No: 41 of 75
Rev: C A1

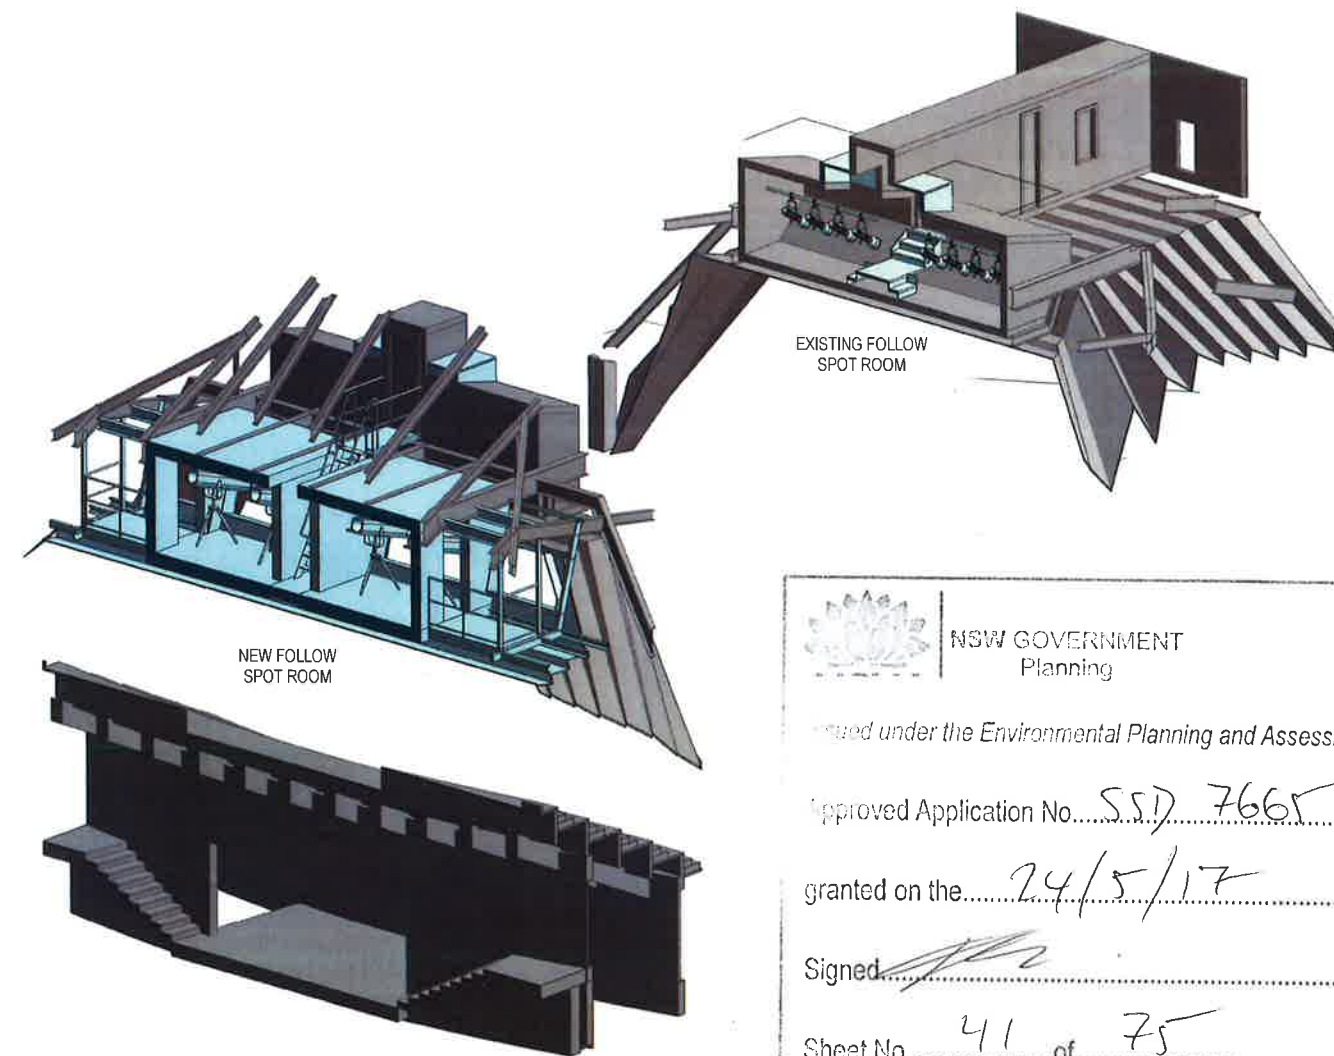

NSW GOVERNMENT
Planning


Issued under the Environmental Planning and Assessment Act 1979

Approved Application No. S57/7665


granted on the 24/5/17

Signed [Signature]


Sheet No. 41 of 75

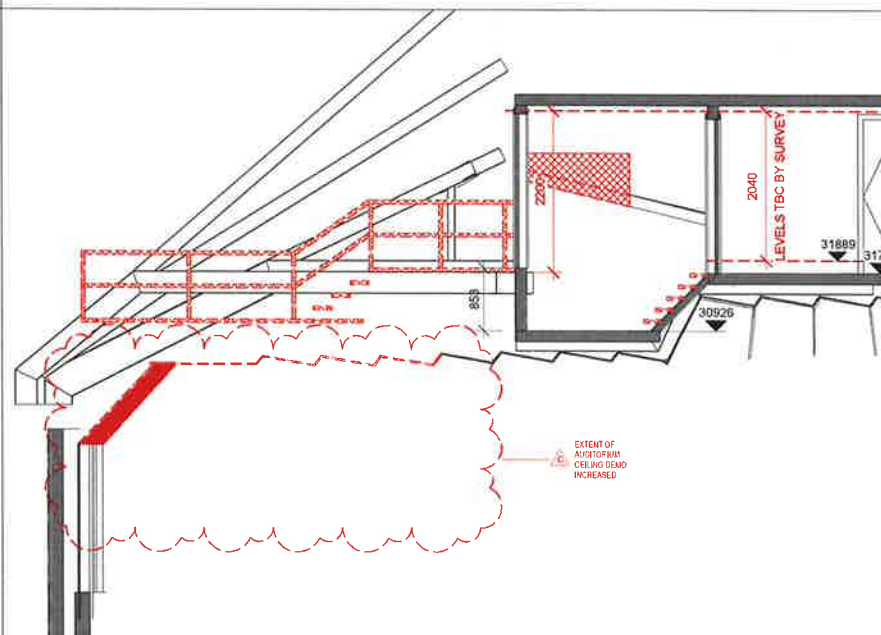

3 SECTION - EXISTING FOLLOW SPOT ROOM 02 - DEMOLITION - DA
1 : 50

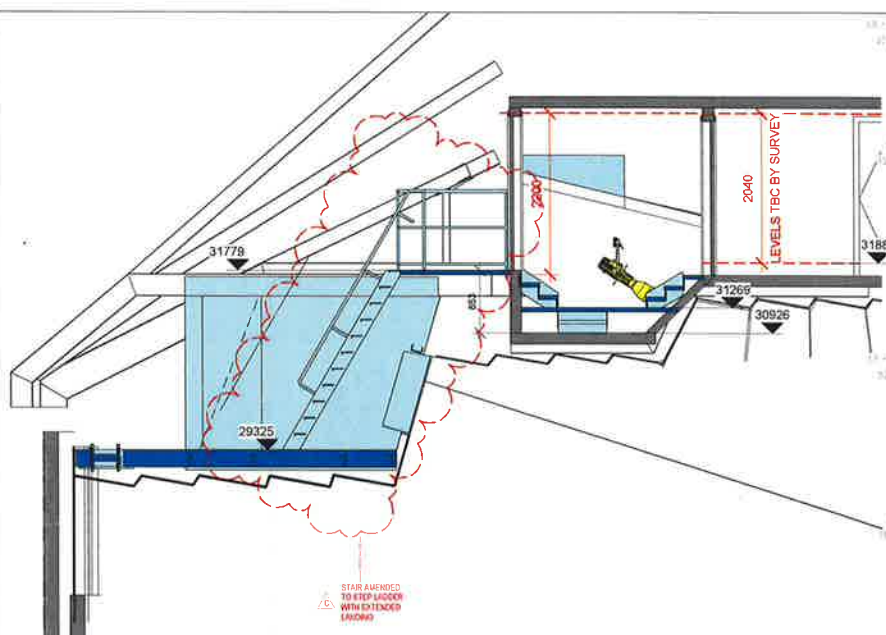

4 SECTION - EXISTING FOLLOW SPOT ROOM 02 - PROPOSED - DA
1 : 50

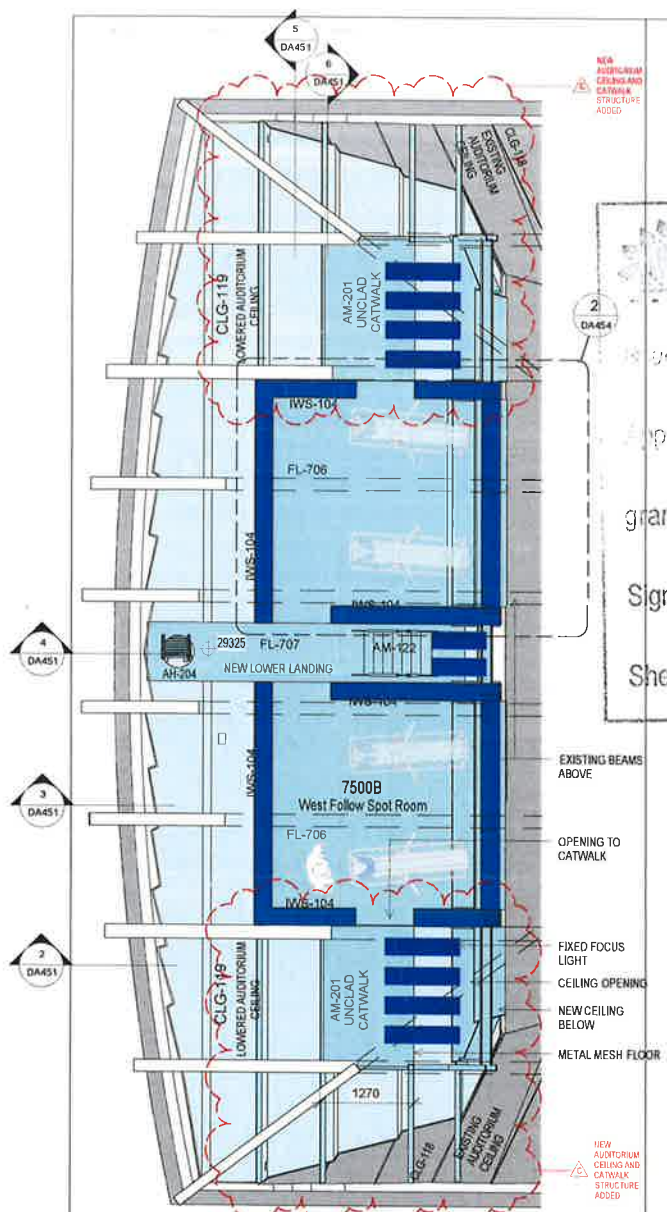

1 PLAN - FOLLOW SPOT ROOM - DA
1 : 50

NSW GOVERNMENT
Planning


Approved under the Environmental Planning and Assessment Act 1979

Approved Application No. SSD 7665


granted on the 24/5/17

Signed [Signature]


Sheet No. 42 of 75

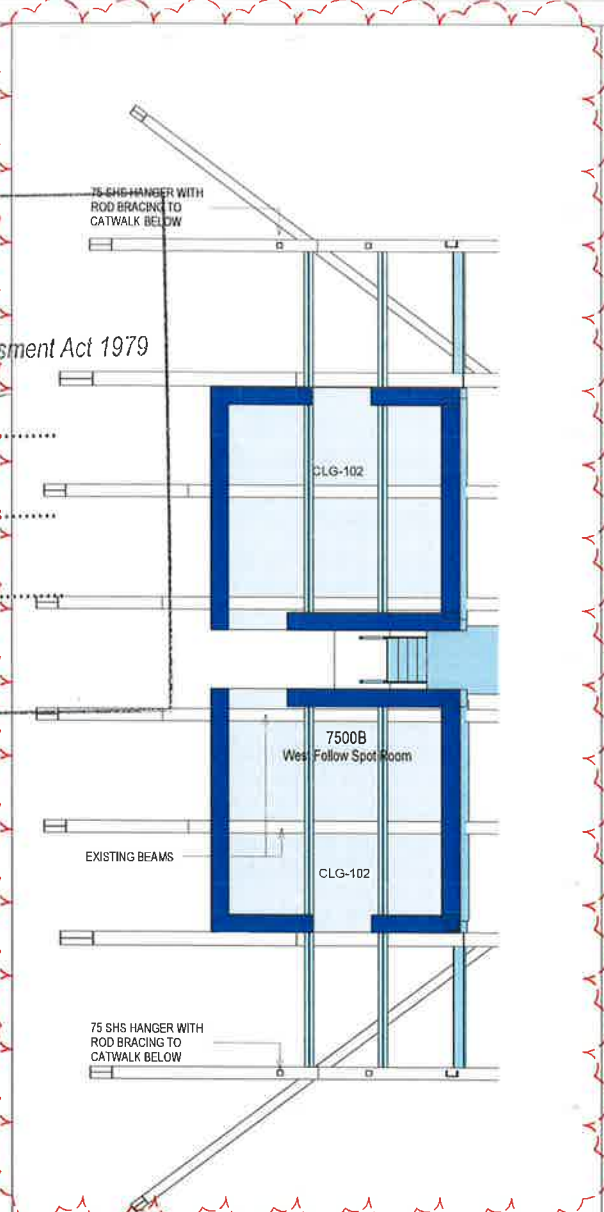


7 RCP - FOLLOW SPOT ROOM - DA
1 : 50

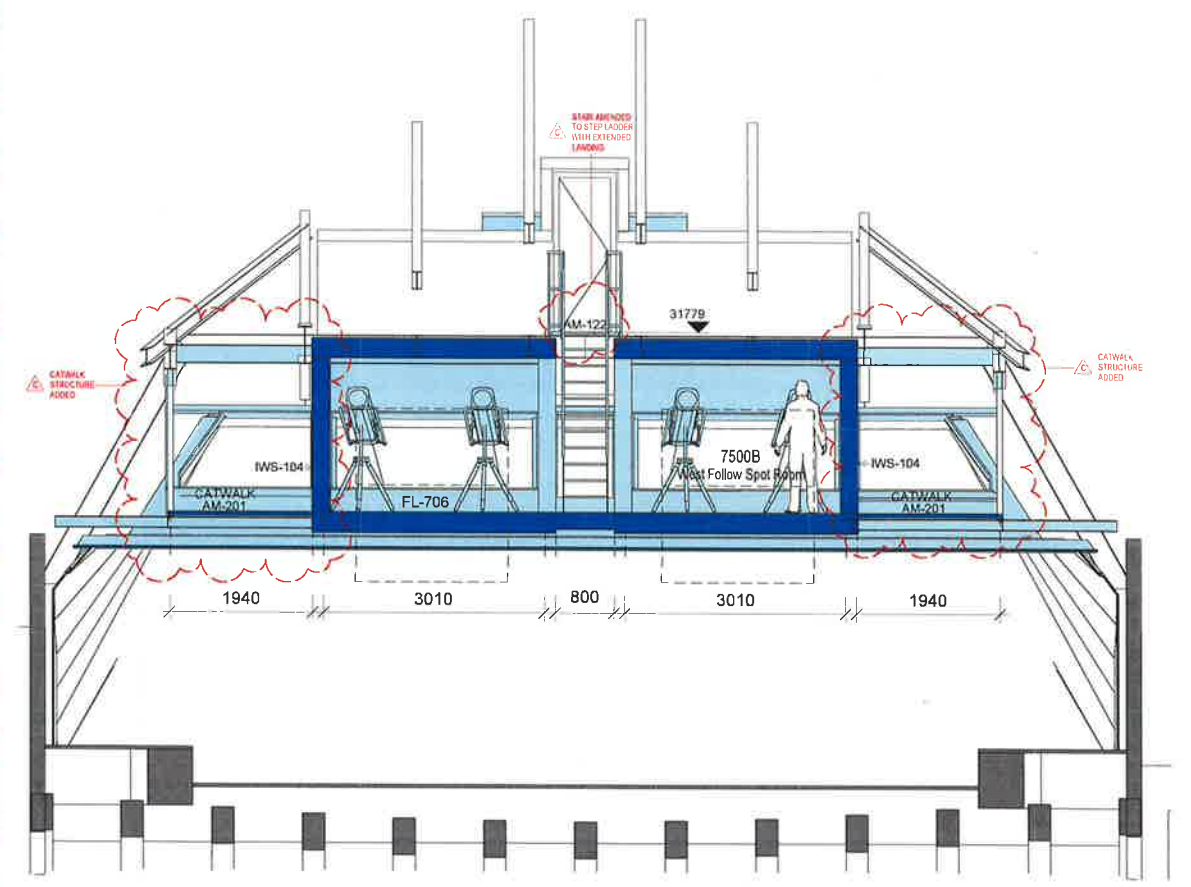


6 SECTION - FOLLOW SPOT ROOM 05 - DA
1 : 50

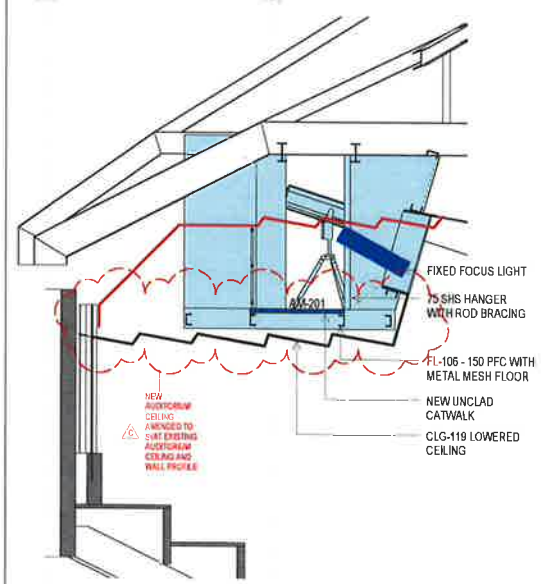


2 SECTION - FOLLOW SPOT ROOM 01 - DA
1 : 50

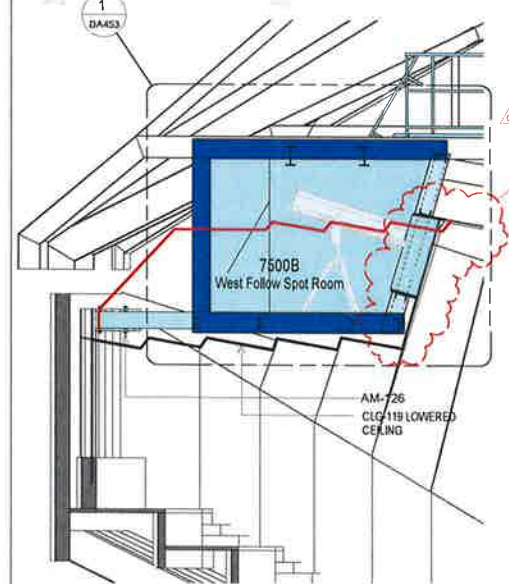

3 SECTION - FOLLOW SPOT ROOM 02 - DA
1 : 50

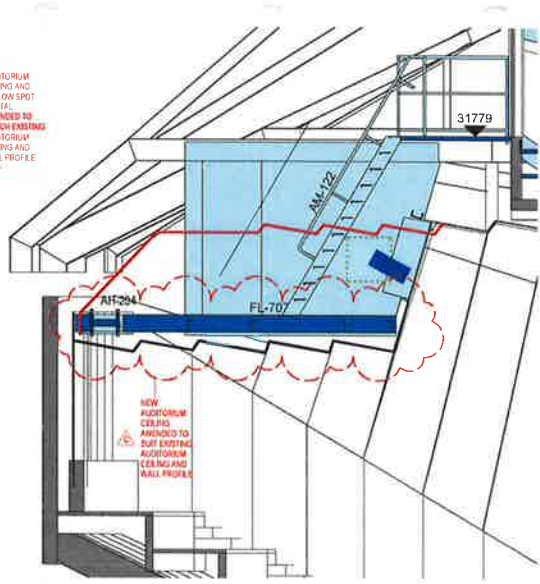

4 SECTION - FOLLOW SPOT ROOM 03 - DA
1 : 50

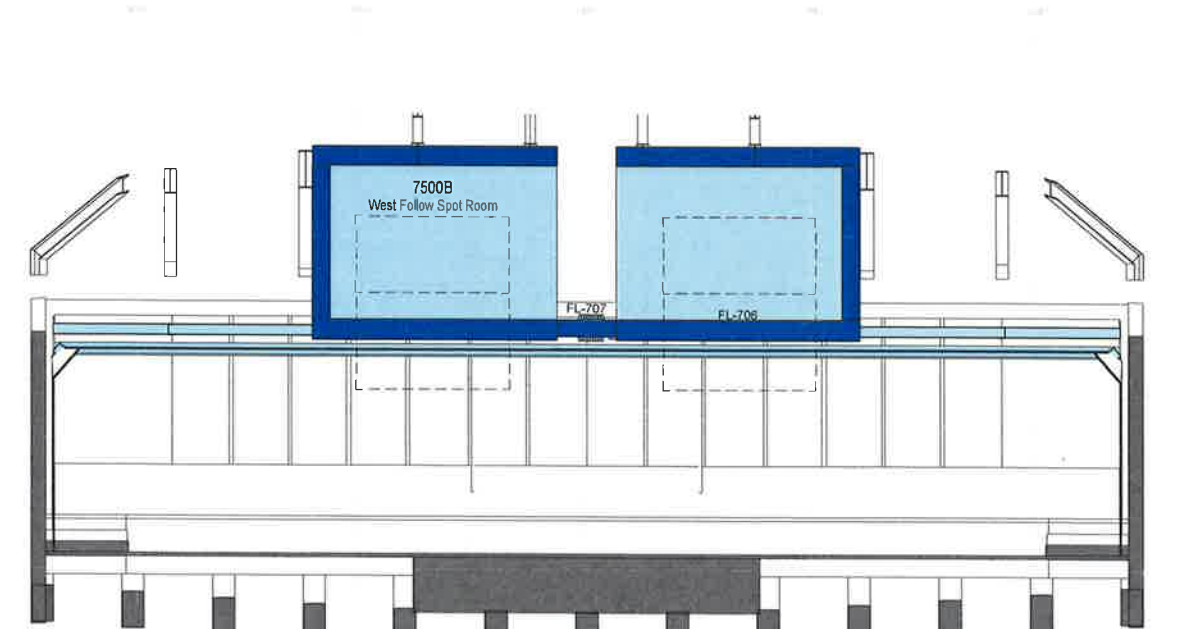

5 SECTION - FOLLOW SPOT ROOM 04 - DA
1 : 50

Rev	Description	Drawn	App'd	Date
A	FOR DA			10/06/2016
B	FOR DA			10/06/2016
C	FOR DA			10/06/2016




Level One, One Chifley Square Sydney NSW 2000 Australia
www.scottcarver.com.au +61 2 9957 3988

DESIGN INFORMATION ONLY
ALL DIMENSIONS TO BE CHECKED BY
SPECIALIST MANUFACTURER FOR
SUITABILITY BEFORE MANUFACTURE

GENERAL NOTES
1. ALL DIMENSIONS AND SIZES ARE IN MILLIMETRES.
2. DO NOT SCALE DRAWINGS. USE FIGURED DIMENSIONS ONLY.
3. INFORMATION INDICATED IN THIS DOCUMENT MAY BE CRUCIAL TO THE
SAFE AND PROPER FUNCTIONING OF THE SYDNEY OPERA HOUSE. DO
NOT ALTER ANY ASPECT WITHOUT WRITTEN PERMISSION.
4. ALL NEWWORKS MUST COMPLY WITH THE SYDNEY OPERA HOUSE
BUILDING SERVICES STANDARD SPECIFICATION (BSBS) AND RELEVANT
AUSTRALIAN STANDARDS. NEWWORKS MUST ALSO COMPLY WITH THE
REQUIREMENTS OF THE BUILDING CODES OF AUSTRALIA.

COPYRIGHT
THIS DRAWING AND DESIGN ARE
SUBJECT TO COPYRIGHT AND SHALL
NOT BE COPIED IN ANY FORM WITH
THE WRITTEN PERMISSION OF THE
SYDNEY OPERA HOUSE TRUST

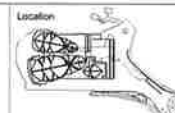


Location
Status
FOR INFORMATION
NOT FOR CONSTRUCTION
Contract
SOH-453
Date
13/01/2017
3:38:23 PM
Scale
1:50 g A1


Project
BUILDING RENEWAL PROJECT
JST ACCESSIBILITY WORKS
Title
FOLLOW SPOT ROOM - LAYOUT

Sydney Opera House Trust
1200 New Opera Sydney NSW Australia 2001
Phone: +61 2 9250 7544
email: info@sydneyoperahouse.com

Location
Drawing No.
49-OT-SC019
Sheet
DA451
Rev.
C
A1

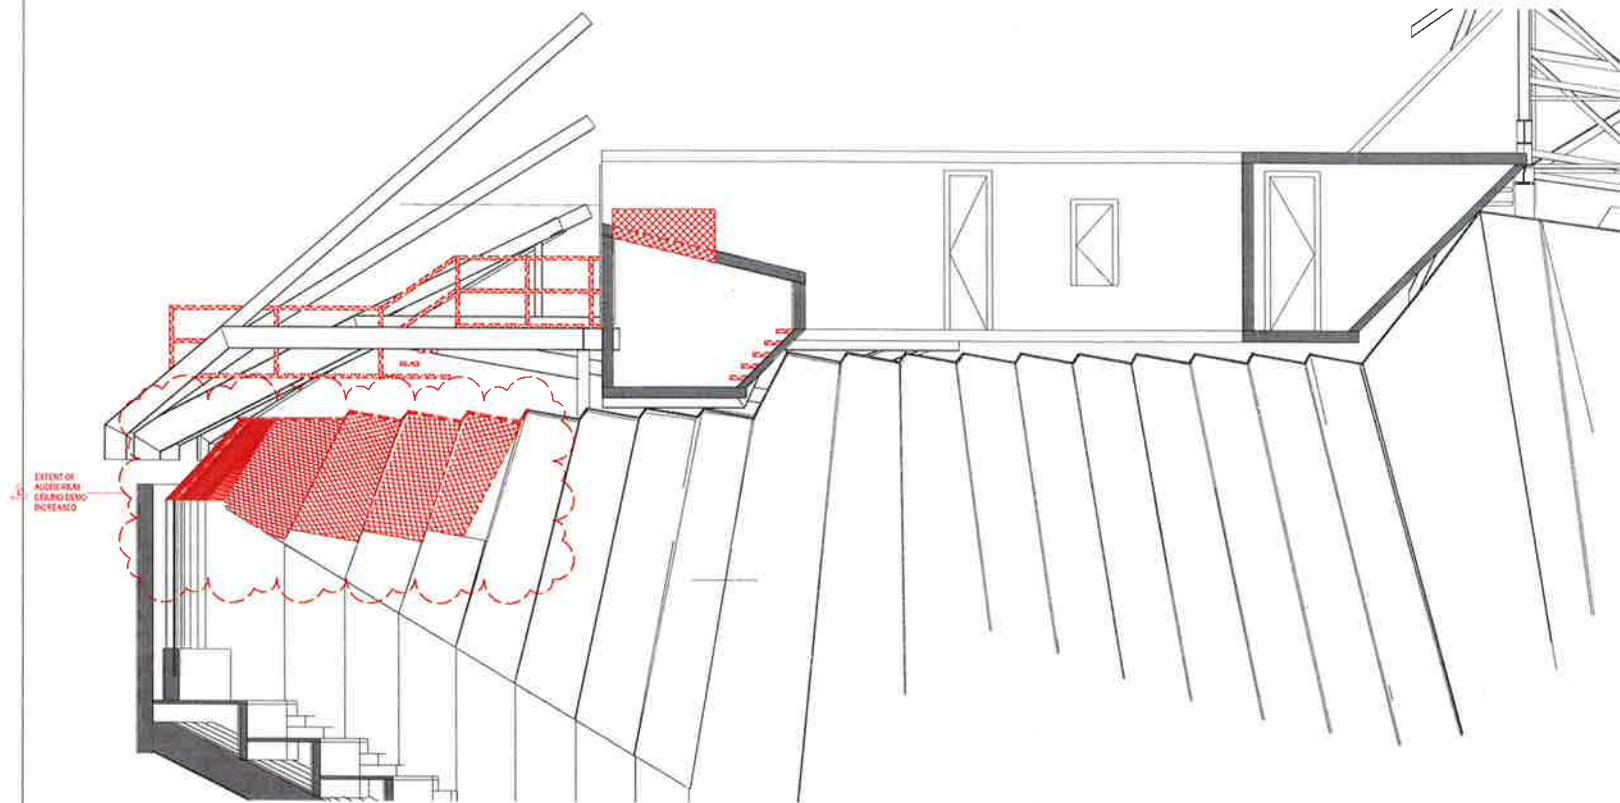

2 FOLLOW SPOT ROOM - DEMOLITION - DA
1 : 50

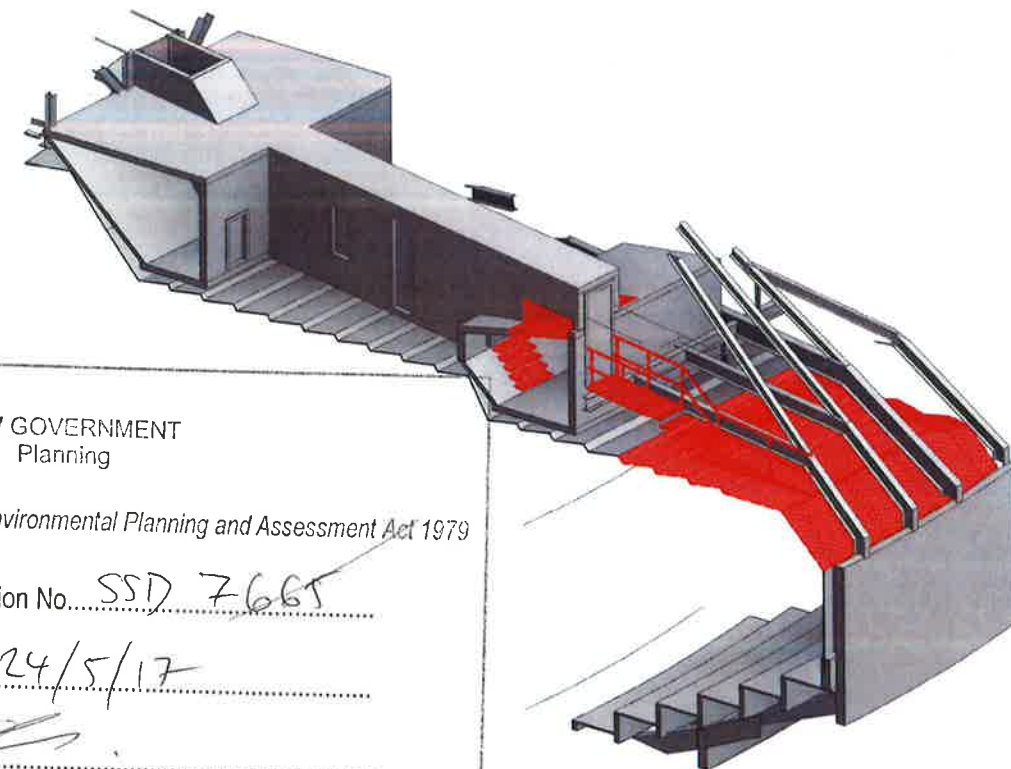

NSW GOVERNMENT
Planning


Issued under the Environmental Planning and Assessment Act 1979

Approved Application No. SSD 7665


granted on the 24/5/17

Signed [Signature]

Sheet No. 43 of 75

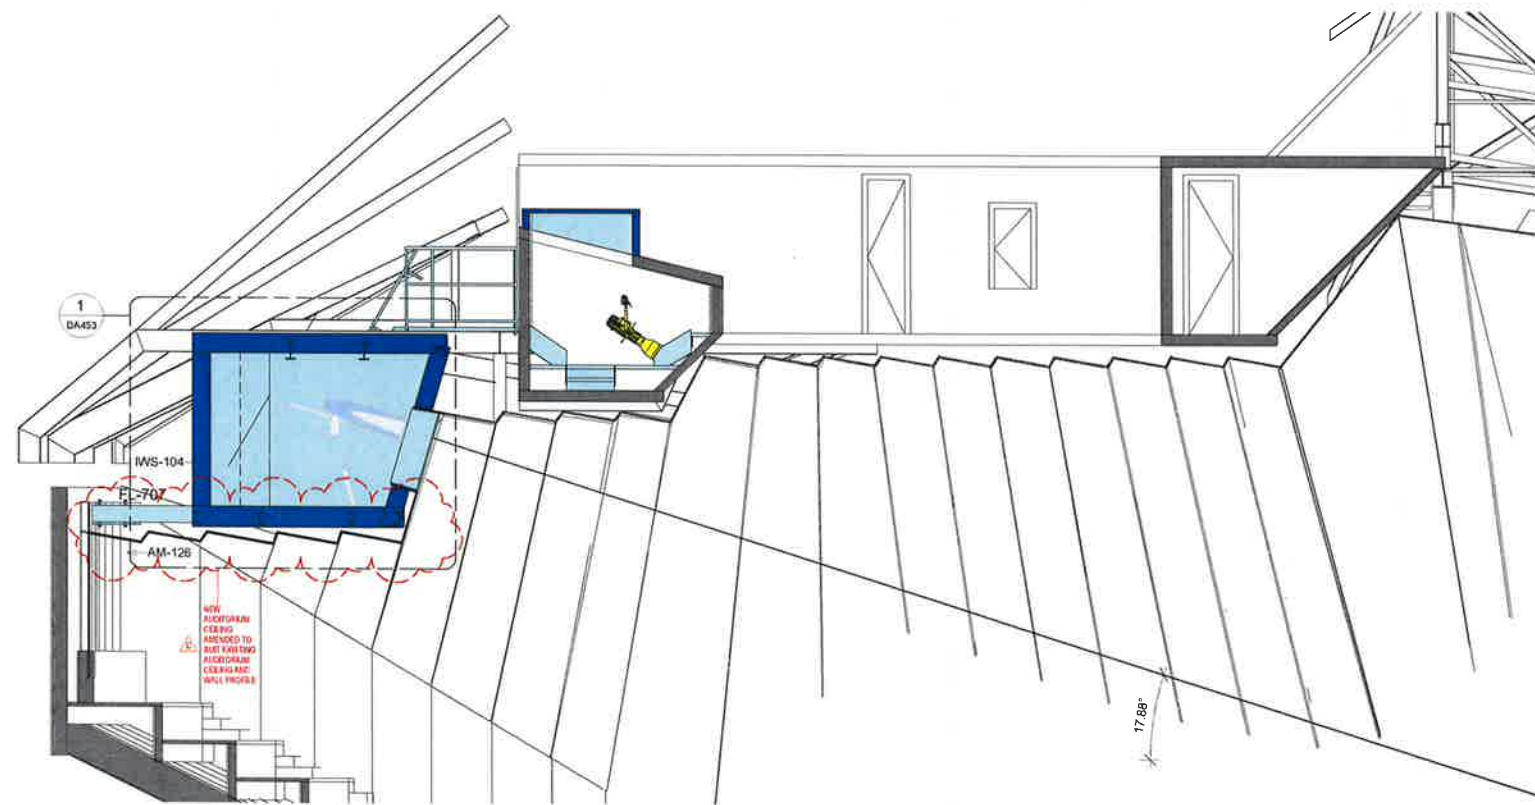

1 FOLLOW SPOT ROOM - PROPOSED - DA
1 : 50

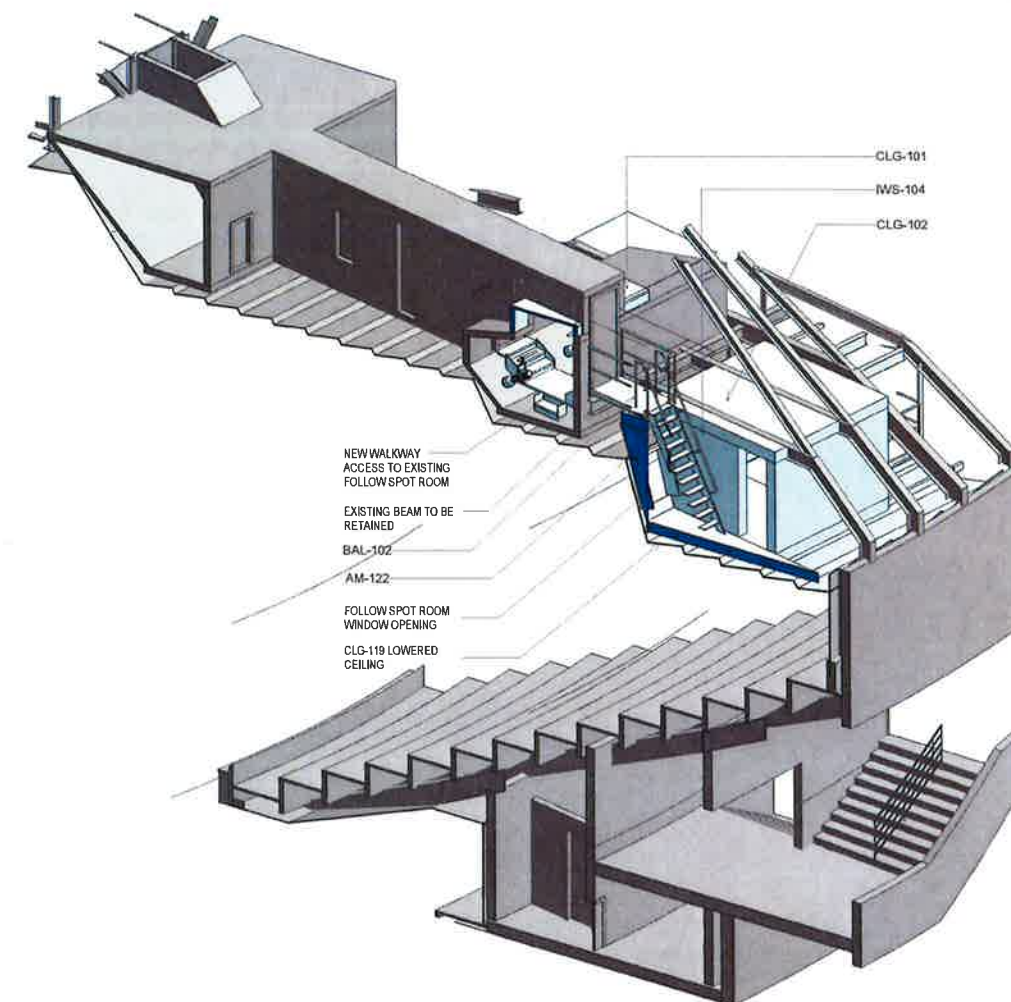

Issue	Description	Drawn	App'd	Date
A	FOR GA			
B	FOR GA			
C	FOR GA			

scott carver

Level One, One Chifley Square Sydney NSW 2000 Australia
www.scottcarver.com.au +61 2 9957 3988

1:50 @ A1


DESIGN INFORMATION ONLY
ALL DIMENSIONS TO BE CHECKED BY
SPECIALIST MANUFACTURER FOR
SUITABILITY BEFORE MANUFACTURE

GENERAL NOTES

1. ALL DIMENSIONS AND SIZES ARE IN MILLIMETRES.
2. DO NOT SCALE DRAWINGS: USE FIGURED DIMENSIONS ONLY.
3. INFORMATION INDICATED IN THIS DOCUMENT MAY BE CRUCIAL TO THE SAFE AND PROPER FUNCTIONING OF THE SYDNEY OPERA HOUSE. DO NOT ALTER ANY ASPECT WITHOUT WRITTEN PERMISSION.
4. ALL NEWWORKS MUST COMPLY WITH THE SYDNEY OPERA HOUSE BUILDING SERVICES STANDARD SPECIFICATION (BSSS) AND RELEVANT AUSTRALIAN STANDARDS. NEWWORKS MUST ALSO COMPLY WITH THE REQUIREMENTS OF THE BUILDING CODES OF AUSTRALIA.

COPYRIGHT

THIS DRAWING AND DESIGN ARE
SUBJECT TO COPYRIGHT AND SHALL
NOT BE COPIED IN ANY FORM WITH
THE WRITTEN PERMISSION OF THE
SYDNEY OPERA HOUSE TRUST

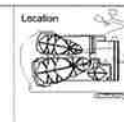


Location	FOR INFORMATION NOT FOR CONSTRUCTION
Contract	SOH-453
Drawn	Author
Check	Scale
Date	1:50 @ A1

Project	BUILDING RENEWAL PROJECT JST ACCESSIBILITY WORKS
Title	FOLLOW SPOT ROOM - SECTIONS


Sydney Opera House Trust
GPO Box 4274 Sydney NSW Australia 2001
Phone +61 2 9250 1541
email info@sydneyoperahouse.com




Location	Drawing No.	Sheet	Rev.
OT VA	49-OT-SC019	DA452	C A1

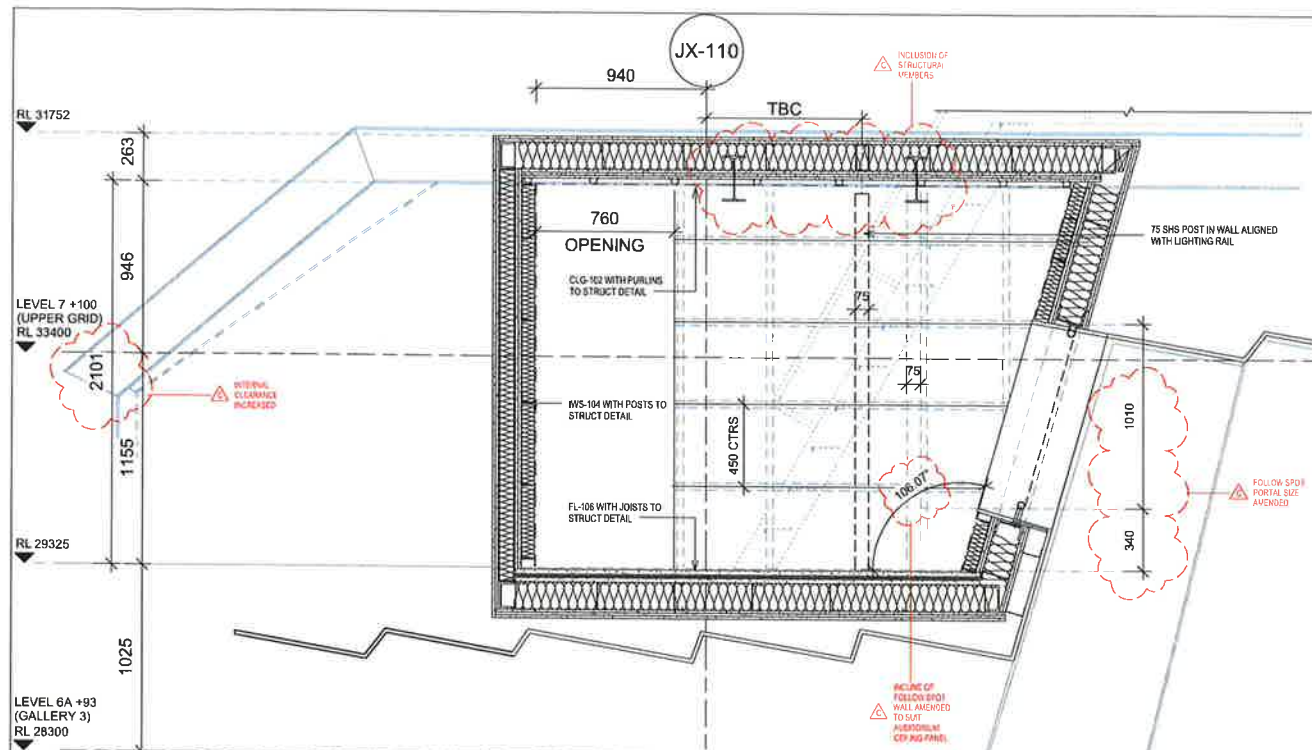


2 SECTION - FSP INTERIOR ELEVATION 2 - DA
1:20

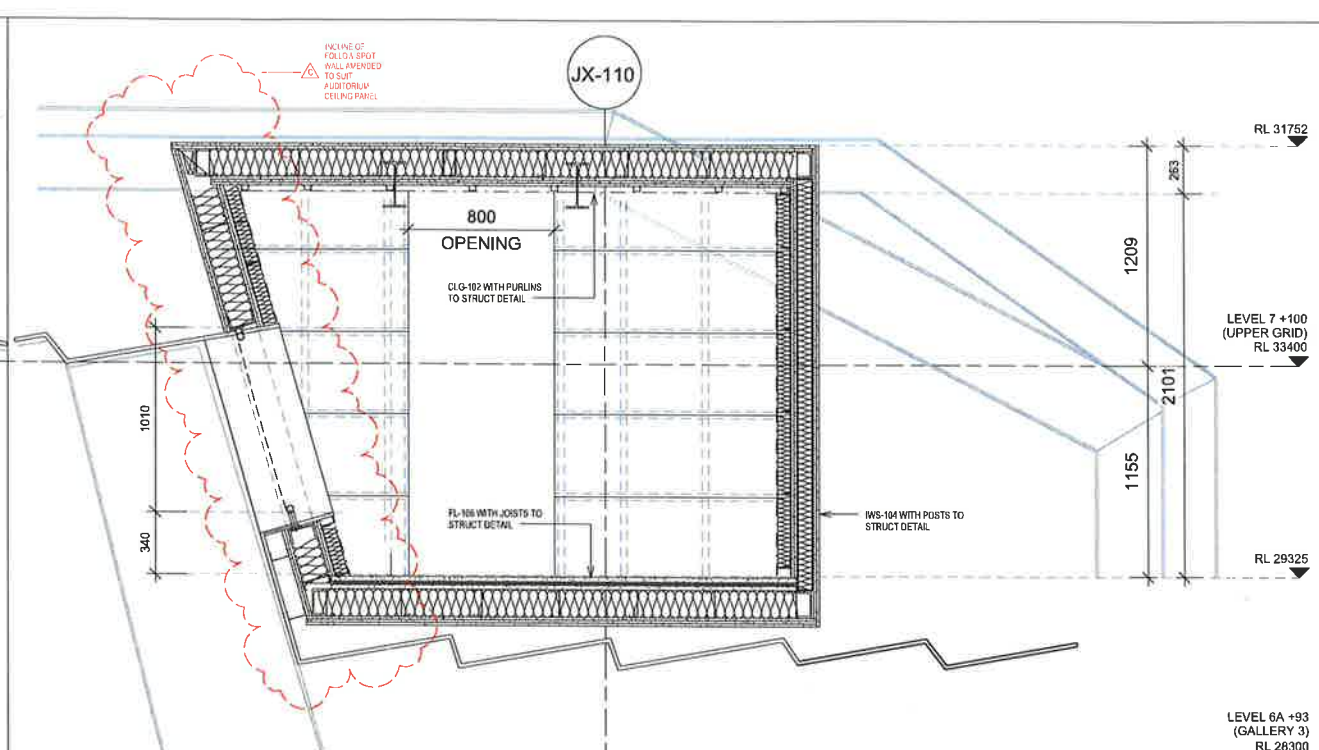


3 SECTION - FSP INTERIOR ELEVATION 1 - DA
1:20

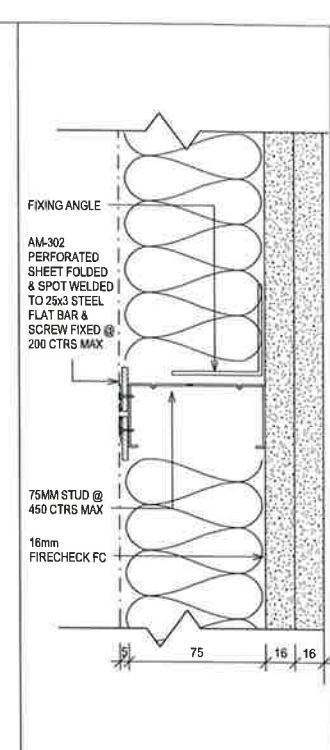


7 SECTION - AM-302 FIXING - DA
1:2

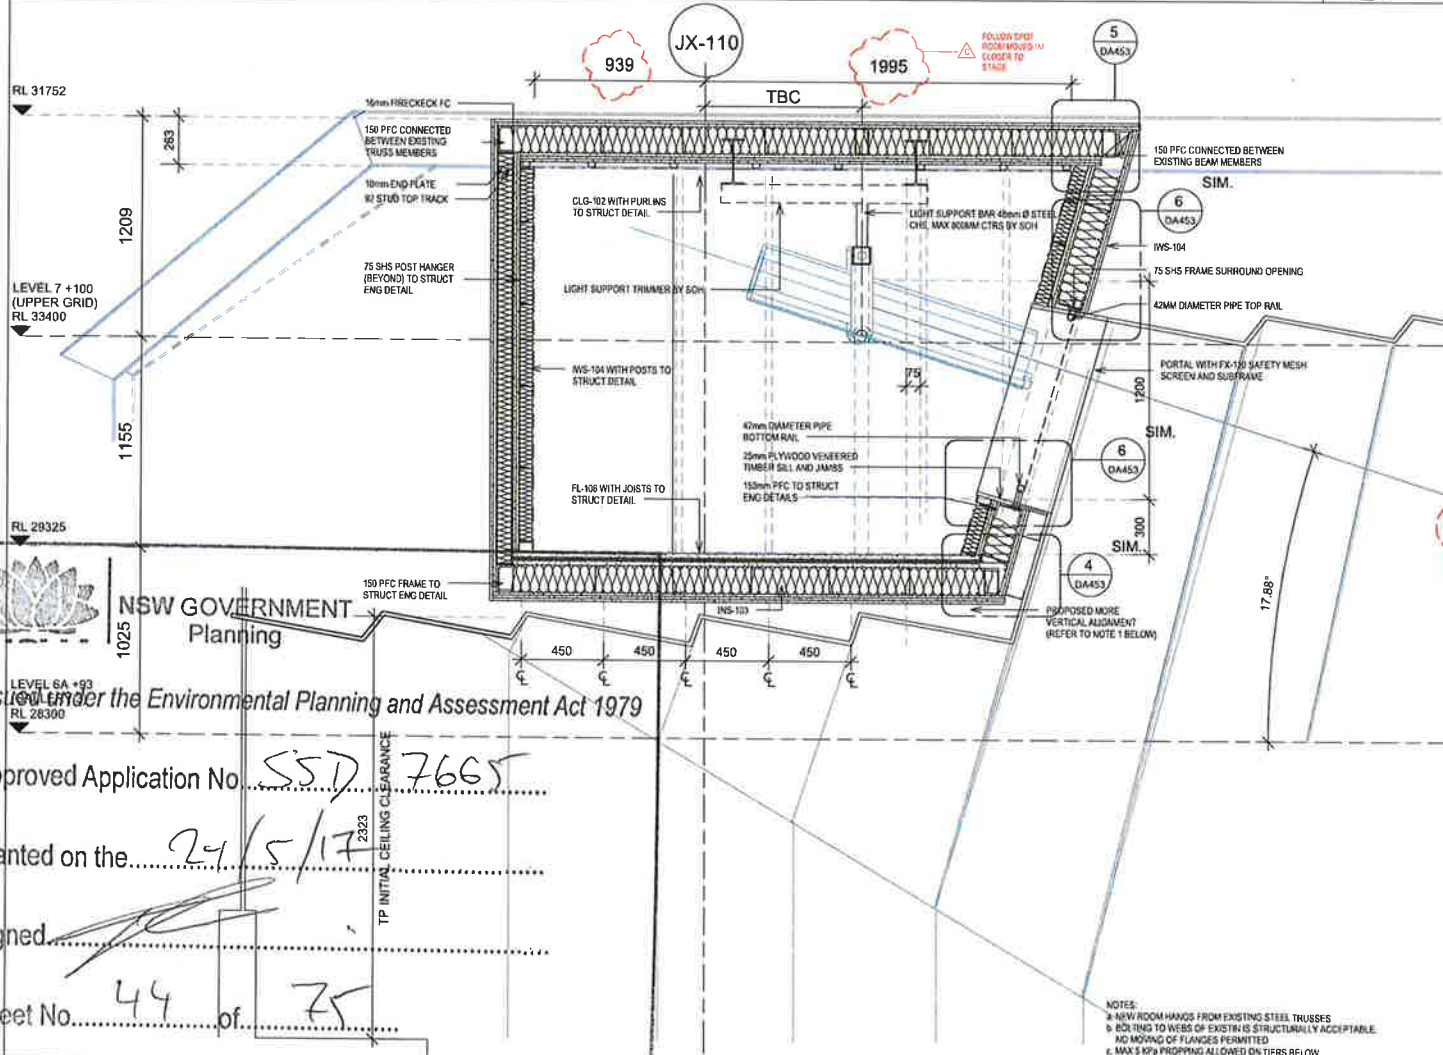


1 SECTION - FOLLOW SPOT ROOM - DA
1:20

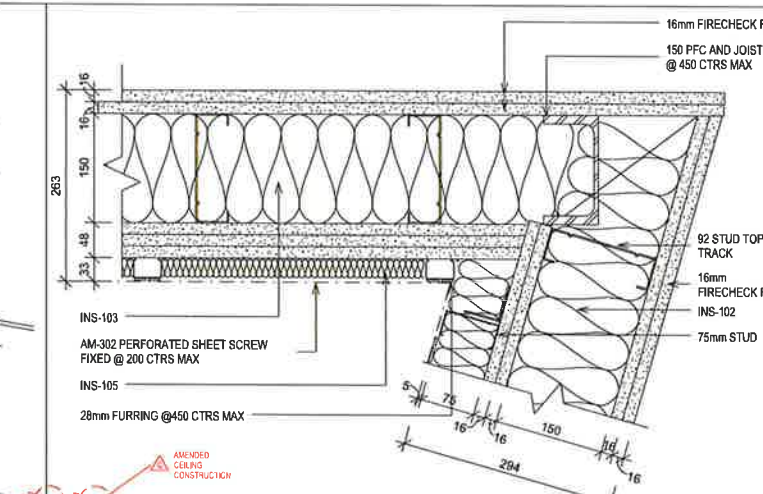

5 SECTION - PROPOSED ACOUSTIC CEILING - DA
1:5

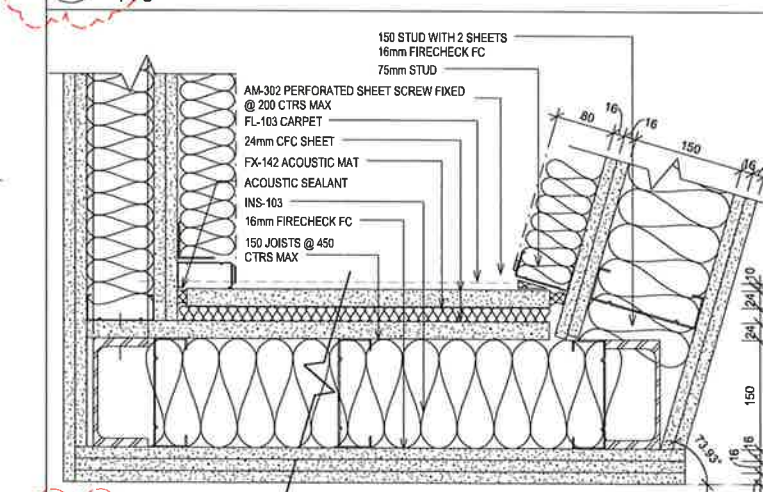

4 SECTION - PROPOSED ACOUSTIC FLOOR CONSTRUCTION - DA
1:5

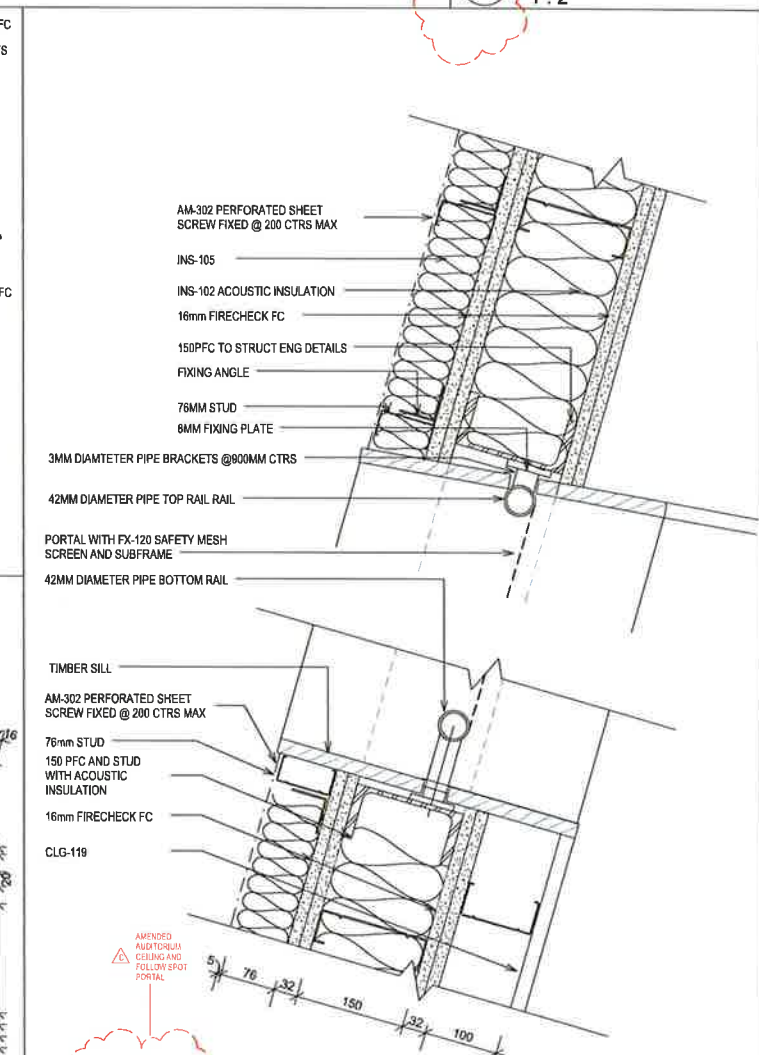

6 SECTION DETAIL - PROPOSED OPENING - DA
1:5

NSW GOVERNMENT Planning
Issued under the Environmental Planning and Assessment Act 1979
Approved Application No. SSD 7665
granted on the 24/5/17
Signed [Signature]
Sheet No. 44 of 75

Rev	Description	Drawn	App'd	Date
1	FOR DA			16/05/2017
2	FOR DA			16/05/2017
3	FOR DA			13/04/2017


scott carver

Level One, One Chifley Square Sydney NSW 2000 Australia
www.scottcarver.com.au +61 2 9957 3988

As indicated @ A1
DESIGN INFORMATION ONLY
ALL DIMENSIONS TO BE CHECKED BY
SPECIALIST MANUFACTURER FOR
SUITABILITY BEFORE MANUFACTURE

GENERAL NOTES
1. ALL DIMENSIONS AND SIZES ARE IN MILLIMETRES.
2. DO NOT SCALE DRAWINGS. USE FIGURED DIMENSIONS ONLY.
3. INFORMATION INDICATED IN THIS DOCUMENT MAY BE CRUCIAL TO THE SAFE AND PROPER FUNCTIONING OF THE SYDNEY OPERA HOUSE. DO NOT ALTER ANY ASPECT WITHOUT WRITTEN PERMISSION.
4. ALL NEW WORKS MUST COMPLY WITH THE SYDNEY OPERA HOUSE BUILDING SERVICES STANDARD SPECIFICATION (BSSE) AND RELEVANT AUSTRALIAN STANDARDS. NEW WORKS MUST ALSO COMPLY WITH THE REQUIREMENTS OF THE BUILDING CODES OF AUSTRALIA.


COPYRIGHT
THIS DRAWING AND DESIGN ARE
SUBJECT TO COPYRIGHT AND SHALL
NOT BE COPIED IN ANY FORM WITH
THE WRITTEN PERMISSION OF THE
SYDNEY OPERA HOUSE TRUST

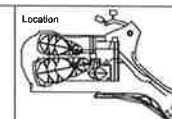


Status: FOR INFORMATION
NOT FOR CONSTRUCTION
Control: SOH-453
Dwn: [Signature]
Cld: [Signature]
Date: 13/04/2017
Scale: As indicated @ A1

Project: BUILDING RENEWAL PROJECT
JUST ACCESSIBILITY WORKS
Title: FOLLOW SPOT ROOM - DETAILS - 1


Sydney Opera House Trust
GPO Box 4214, Sydney NSW 2001 Australia 2001
Phone: +61 2 9255 9541
email: info@sydneyoperahouse.com
Location: OT VA
Drawing No: 49-OT-SC019
Sheet: DA453
Rev: C
A1

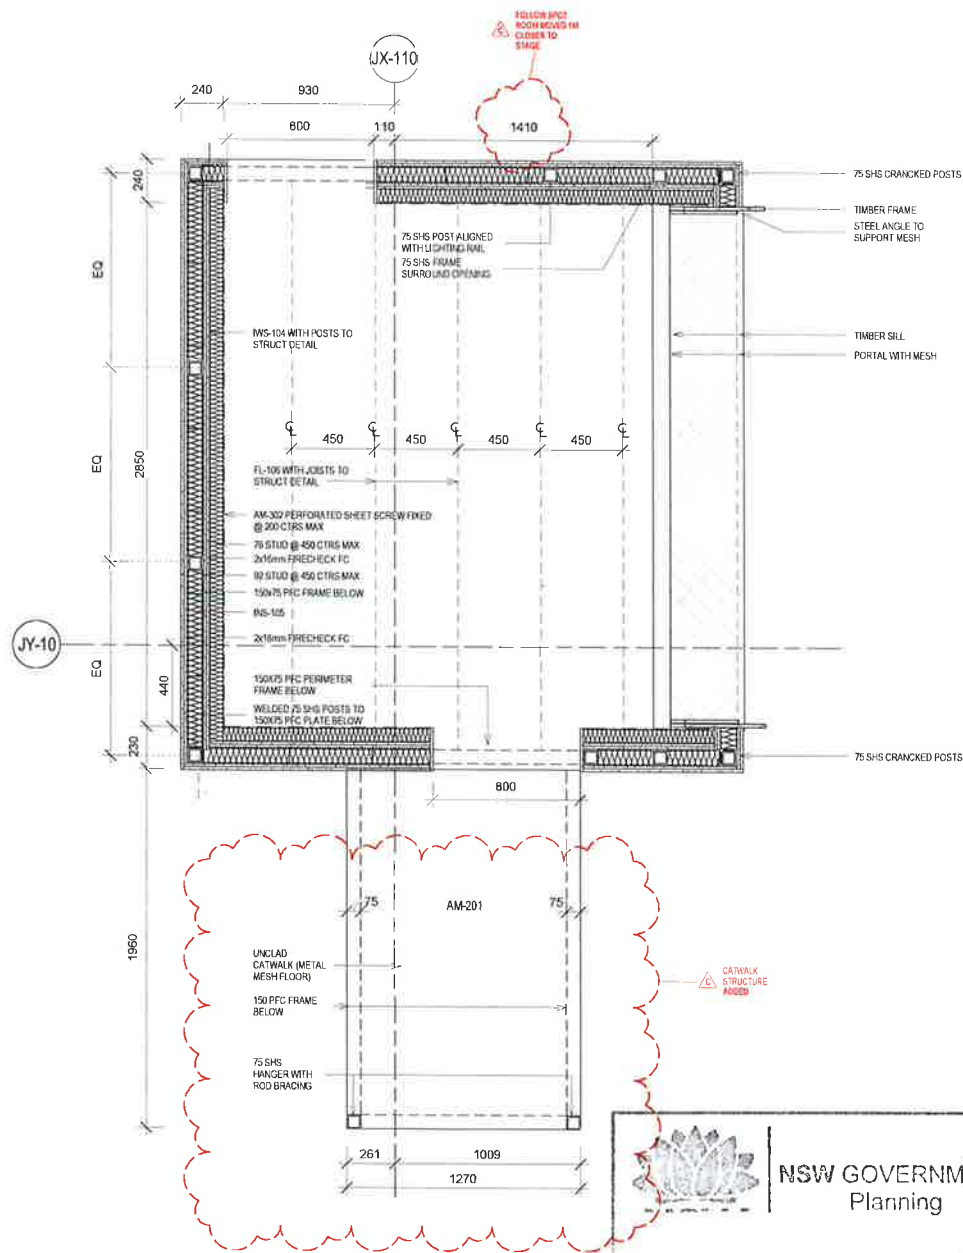

1 PLAN - FOLLOW SPOT ROOM - 800 AFL - DA
1 : 20

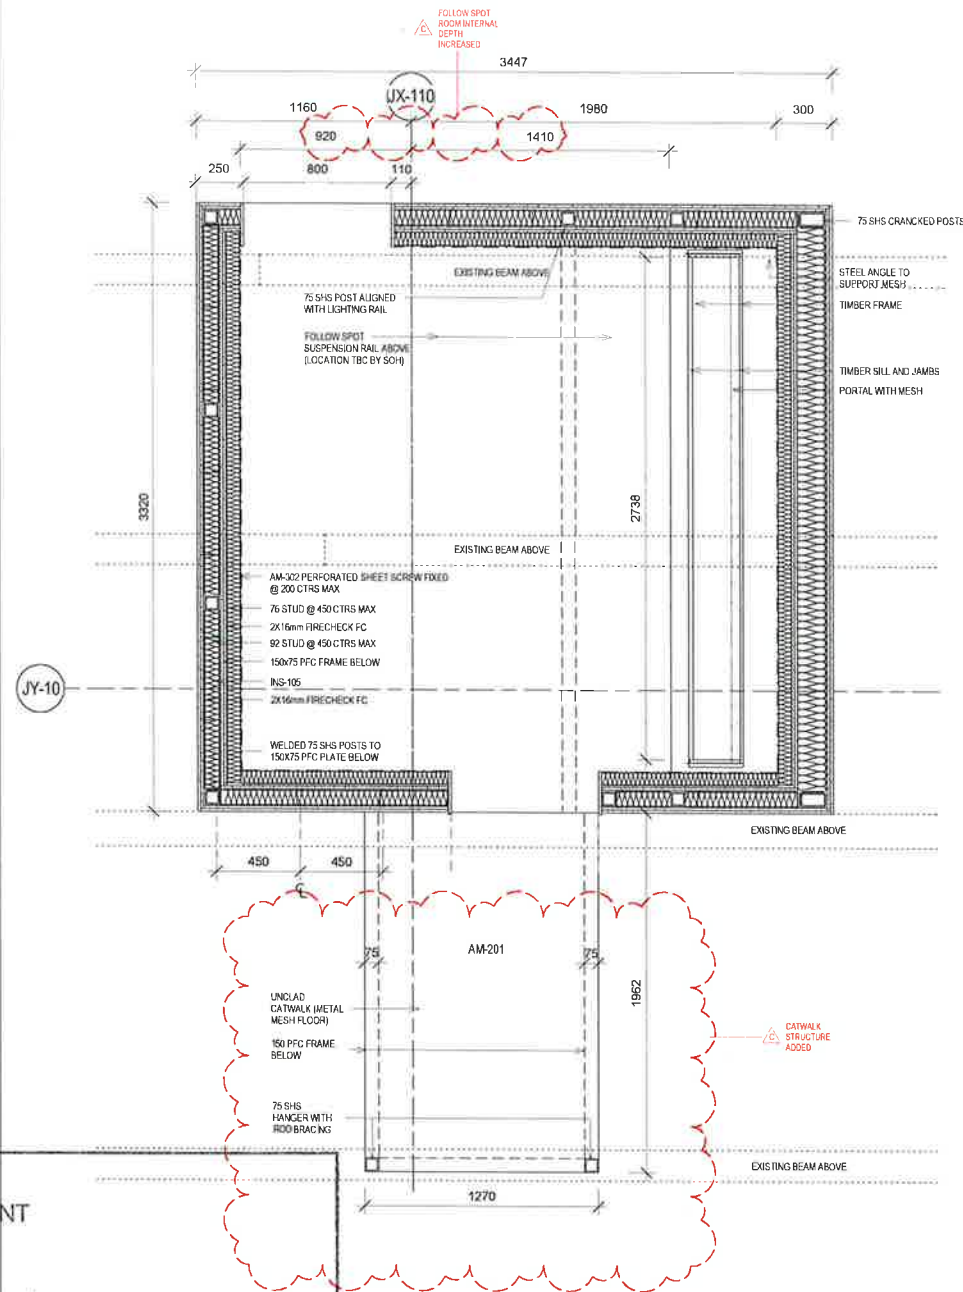

2 PLAN - FOLLOW SPOT ROOM - 1800 AFL - DA
1 : 20

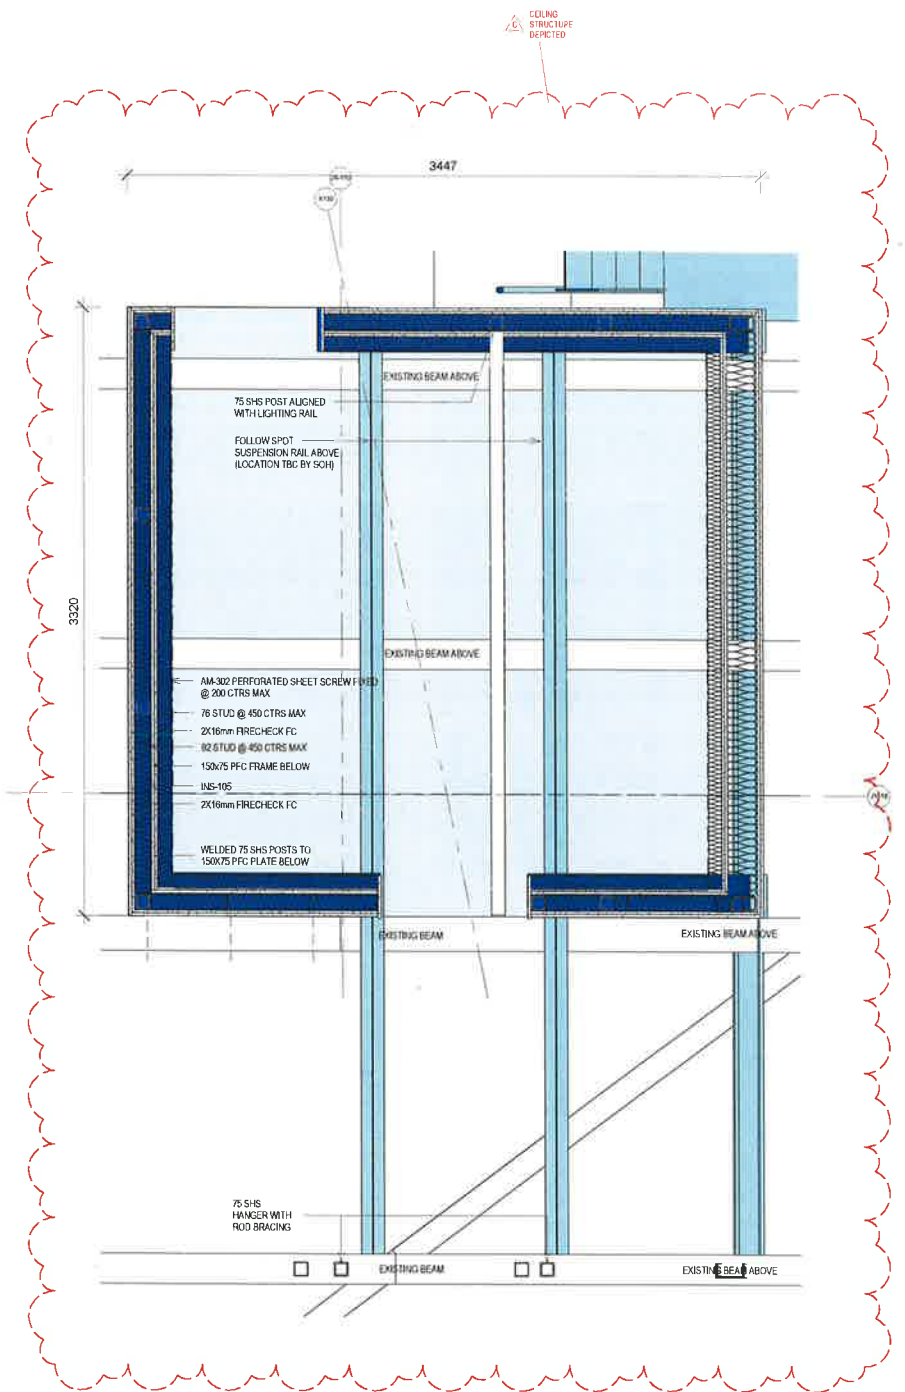

3 RCP-FOLLOW SPOT ROOM - DA
1 : 20



NSW GOVERNMENT
Planning

Issued under the Environmental Planning and Assessment Act 1979

Approved Application No. SSD 7665

granted on the 24/5/17

Signed [Signature]

Sheet No. 45 of 75

Rev	Description	Drawn	Approved	Date
A	FOR DA			22/05/17
B	FOR DA			18/05/17
C	FOR DA			12/05/17

scott carver

Level One, One Chifley Square Sydney NSW 2000 Australia
www.scottcarver.com.au +612 9957 3988

1:20 @ A1

DESIGN INFORMATION ONLY
ALL DIMENSIONS TO BE CHECKED BY
SPECIALIST MANUFACTURER FOR
SUITABILITY BEFORE MANUFACTURE


GENERAL NOTES

1. ALL DIMENSIONS AND SIZES ARE IN MILLIMETRES.
2. DO NOT SCALE DRAWINGS. USE FIGURED DIMENSIONS ONLY.
3. INFORMATION INDICATED IN THIS DOCUMENT MAY BE CRUCIAL TO THE SAFE AND PROPER FUNCTIONING OF THE SYDNEY OPERA HOUSE. DO NOT ALTER ANY ASPECT WITHOUT WRITTEN PERMISSION.
4. ALL NEW WORKS MUST COMPLY WITH THE SYDNEY OPERA HOUSE BUILDING SERVICES STANDARD SPECIFICATION (BSSS) AND RELEVANT AUSTRALIAN STANDARDS. NEW WORKS MUST ALSO COMPLY WITH THE REQUIREMENTS OF THE BUILDING CODES OF AUSTRALIA.

COPYRIGHT

THIS DRAWING AND DESIGN ARE
SUBJECT TO COPYRIGHT AND SHALL
NOT BE COPIED IN ANY FORM WITH
THE WRITTEN PERMISSION OF THE
SYDNEY OPERA HOUSE TRUST

Location

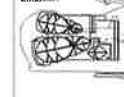

Status

FOR INFORMATION
NOT FOR CONSTRUCTION

Contract SOH-453

Date 13/05/2017
Ckd 1:45:00 PM
Scale 1:20 @ A1

Project

BUILDING RENEWAL PROJECT
JST ACCESSIBILITY WORKS

Title

FOLLOW SPOT ROOM - DETAILS - 2

Sydney Opera House Trust

GPO Box 4274 Sydney NSW Australia 2001

Phone +61 2 9250 7141

enq info@sydneyoperahouse.com

Location Drawing No: 49-OT-SC019

© Sydney Opera House Trust

Sheet: DA454

Rev: C

A1