

SYDNEY OPERA HOUSE JST ACCESSIBILITY PROJECT

NSW GOVERNMENT
Planning

Issued under the Environmental Planning and Assessment Act 1979


Approved Application No. SSD 7685

granted on the 24/5/17

Signed [Signature]

Sheet No. 1 of 75

DRAWING LIST - DA		
SHEET NO	DRAWING NAME	Current Revision
DA000	COVER SHEET	B
DA001	MATERIAL BOARD	B
DA011	OVERALL DEMOLITION PLAN - L1 +30	B
DA012	OVERALL DEMOLITION PLAN - L2 +42	B
DA013	OVERALL DEMOLITION PLAN - L3 +51	B
DA014	OVERALL DEMOLITION PLAN - L4 +61	B
DA109	OVERALL PROPOSED WORKS PLAN - GR +12	B
DA110	OVERALL PROPOSED WORKS PLAN - GM +21	B
DA111	OVERALL PROPOSED WORKS PLAN - L1 +30	B
DA112	OVERALL PROPOSED WORKS PLAN - L2 +42	C
DA113	OVERALL PROPOSED WORKS PLAN - L3 +51	B
DA114	OVERALL PROPOSED WORKS PLAN - L4 +61	B
DA130	JST NTHN FOYER ACCESS - L2 PASSAGE	C
DA135	JST NTHN FOYERS (W) - L2 PASSAGE DEMOLITION SECTIONS - SHEET 1	B
DA136	JST NTHN FOYERS (W) - L2 PASSAGE DEMOLITION SECTIONS - SHEET 2	B
DA137	JST NTHN FOYERS (W) - L2 PASSAGE NEW WORKS SECTIONS - SHEET 1	C
DA138	JST NTHN FOYERS (W) - L2 PASSAGE NEW WORKS SECTIONS - SHEET 2	C
DA150	DRESSING ROOM	B
DA151	DRESSING ROOM - DEMOLITION & PROPOSED PLANS	B
DA160	ORCHESTRA PIT ACCESS	B
DA166	ORCHESTRA PIT ACCESS - DEMOLITION & PROPOSED PLANS (L1)	B
DA170	TOILETS	B
DA171	TOILETS (E/W) - DEMOLITION & PROPOSED PLANS	B
DA180	SEATING UPGRADE	B
DA181	SEATING UPGRADE - DEMOLITION PLAN	B
DA182	SEATING UPGRADE - PROPOSED WORKS	C
DA183	SEATING UPGRADE - PROPOSED L2 SECTION	B
DA184	SEATING UPGRADE - MODULAR WHEELCHAIR PLATFORM	B
DA185	SEATING UPGRADE - MODULAR WHEELCHAIR PLATFORM DETAIL	B
DA240	JST NTHN FOYER ACCESS - L3 PASSAGE	B
DA244	JST NTHN FOYERS (W) PASSAGES - DEMOLITION PLANS (L2-L4)	B
DA246	JST NTHN FOYERS (W) PASSAGES - PROPOSED PLANS (L2-L4)	C
DA247	JST NTHN FOYERS (W) PASSAGES - SECTIONS	B
DA250	LIFT 31	B
DA252	LIFT 31 - PROPOSED PLANS (L1-L2)	C
DA253	LIFT 31 - PROPOSED PLANS (L3-L4)	B
DA254	LIFT 31 - PROPOSED SECTIONS	B
DA256	LIFT 31 - GLAZING ELEVATIONS - DEMOLITION	B
DA257	LIFT 31 - GLAZING ELEVATIONS - PROPOSED	B
Grand total: 39		

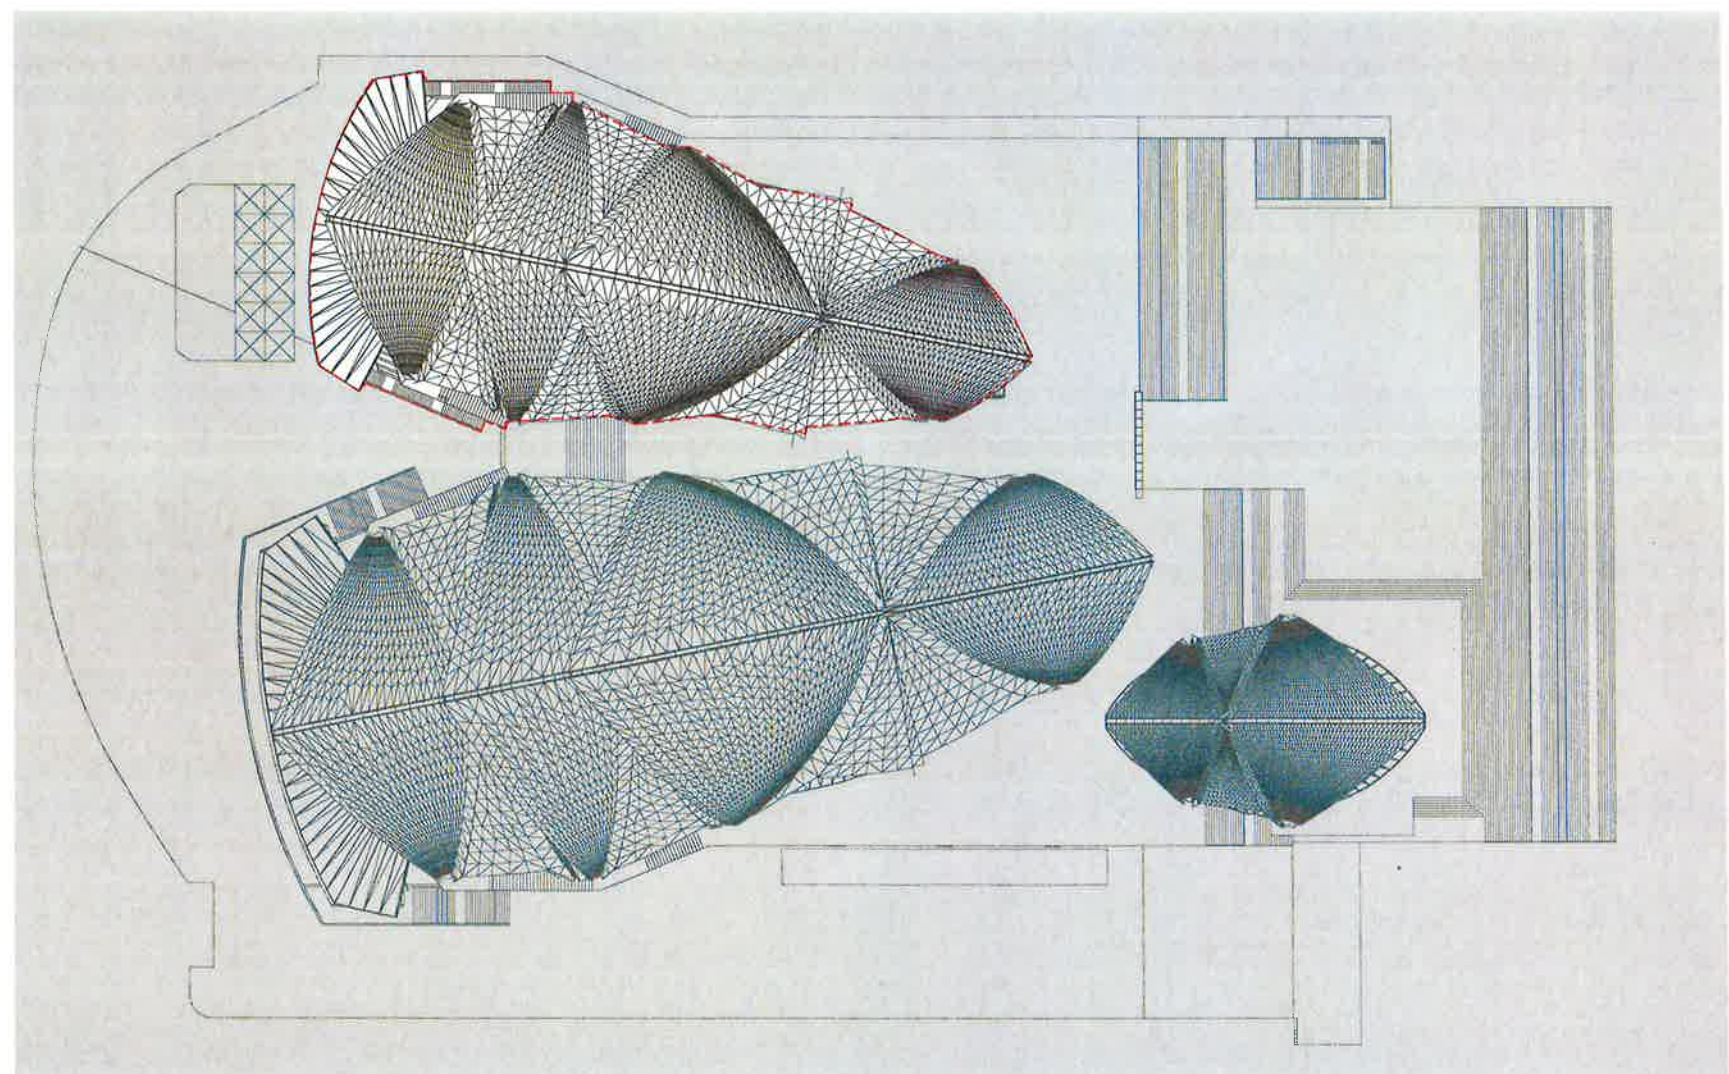

Location Plan


Issue	Description	Drawn	Approved	Date
A	FOR DA			29.07.2015
B	FOR DA			29.08.2015
C	FOR DA			24.05.2017



Level One, One Chifley Square Sydney NSW 2000 Australia
www.scottcarver.com.au +61 2 9957 3988

GENERAL NOTES
1. ALL DIMENSIONS AND SIZES ARE IN MILLIMETRES.
2. DO NOT SCALE DRAWINGS. USE FIGURED DIMENSIONS ONLY.
3. INFORMATION INDICATED IN THIS DOCUMENT MAY BE CRUCIAL TO THE SAFE AND PROPER FUNCTIONING OF THE SYDNEY OPERA HOUSE. DO NOT ALTER ANY ASPECT WITHOUT WRITTEN PERMISSION.
4. ALL NEW WORKS MUST COMPLY WITH THE SYDNEY OPERA HOUSE BUILDING SERVICES STANDARD SPECIFICATION (BSSS) AND RELEVANT AUSTRALIAN STANDARDS. NEW WORKS MUST ALSO COMPLY WITH THE REQUIREMENTS OF THE BUILDING CODES OF AUSTRALIA.

COPYRIGHT
THIS DRAWING AND DESIGN ARE SUBJECT TO COPYRIGHT AND SHALL NOT BE COPIED IN ANY FORM WITH THE WRITTEN PERMISSION OF THE SYDNEY OPERA HOUSE TRUST

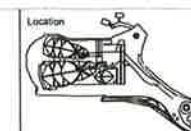

FOR INFORMATION			
Contract	BDM-168	Date	24.05.2017
Dwn	Author	Scale	1:500 @ A1
Ckd	Chk'd		

Project	JST ACCESSIBILITY WORKS
Title	COVER SHEET

Sydney Opera House Trust
GPO Box 4374 Sydney NSW 2001 Australia 2001
Phone: +61 2 9250 1541
email: info@sydneyoperahouse.com.au

Location	Drawing No:	Sheet:	Rev:	A1
OT VA	49-VA-SC021	DA000	C	



NSW GOVERNMENT
Planning

Issued under the Environmental Planning and Assessment Act 1979

Approved Application No. SSD 7665

granted on the 24/5/17


Signed 

Sheet No. 2 of 75

MATERIAL BOARD

- WALLS:
- a. brush box batten slats (existing NFR panel cladding)
 - b. brush box veneered
 - c. off form concrete unpainted
 - d. bronze fixture (door jambs, kick plate, and general fitment)
 - e. bronze lining
 - f. glass

- FLOORS:
- 1. granite panels
 - 2. granite tiles (western foyer)
 - 3. carpet (northern foyer)
 - 4. vitrified unglazed mosaic sealed (wet areas)
 - 5. bronze tactile

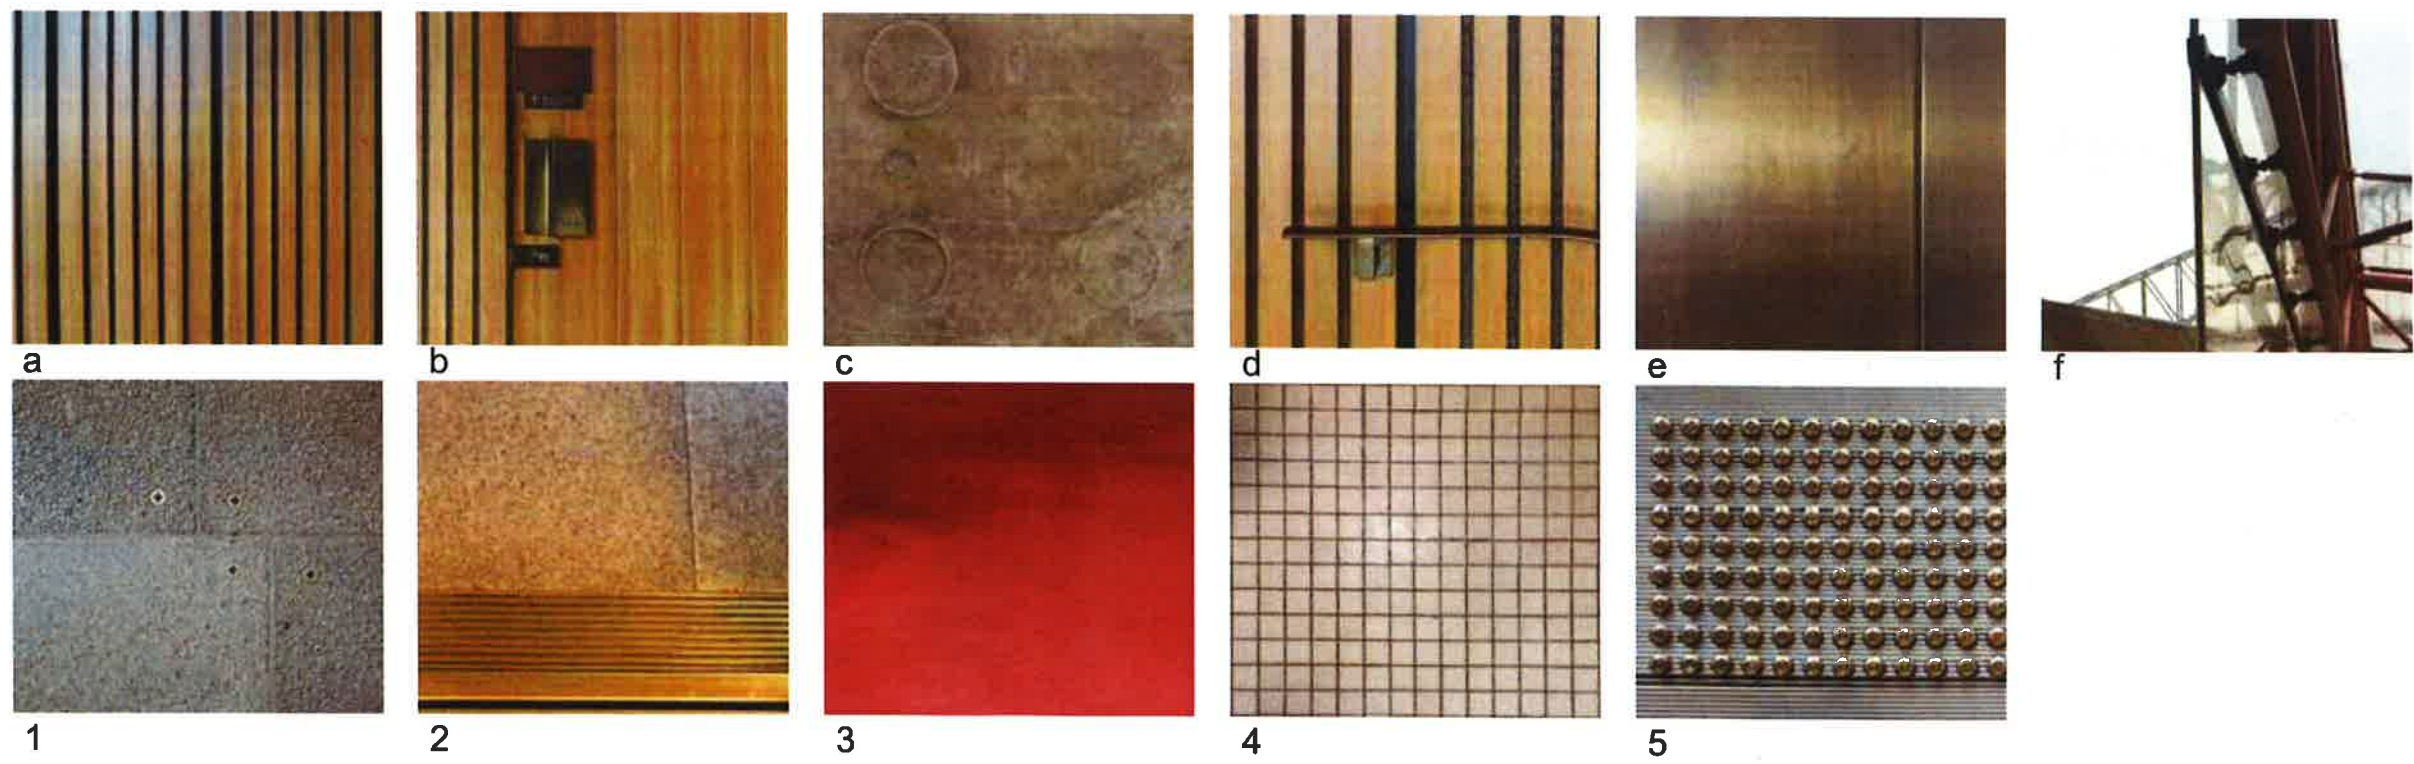



NSW GOVERNMENT
Planning


Issued under the Environmental Planning and Assessment Act 1979

Approved Application No. SSD 7665

granted on the 27/5/17

Signed [Signature]

Sheet No. 3 of 75

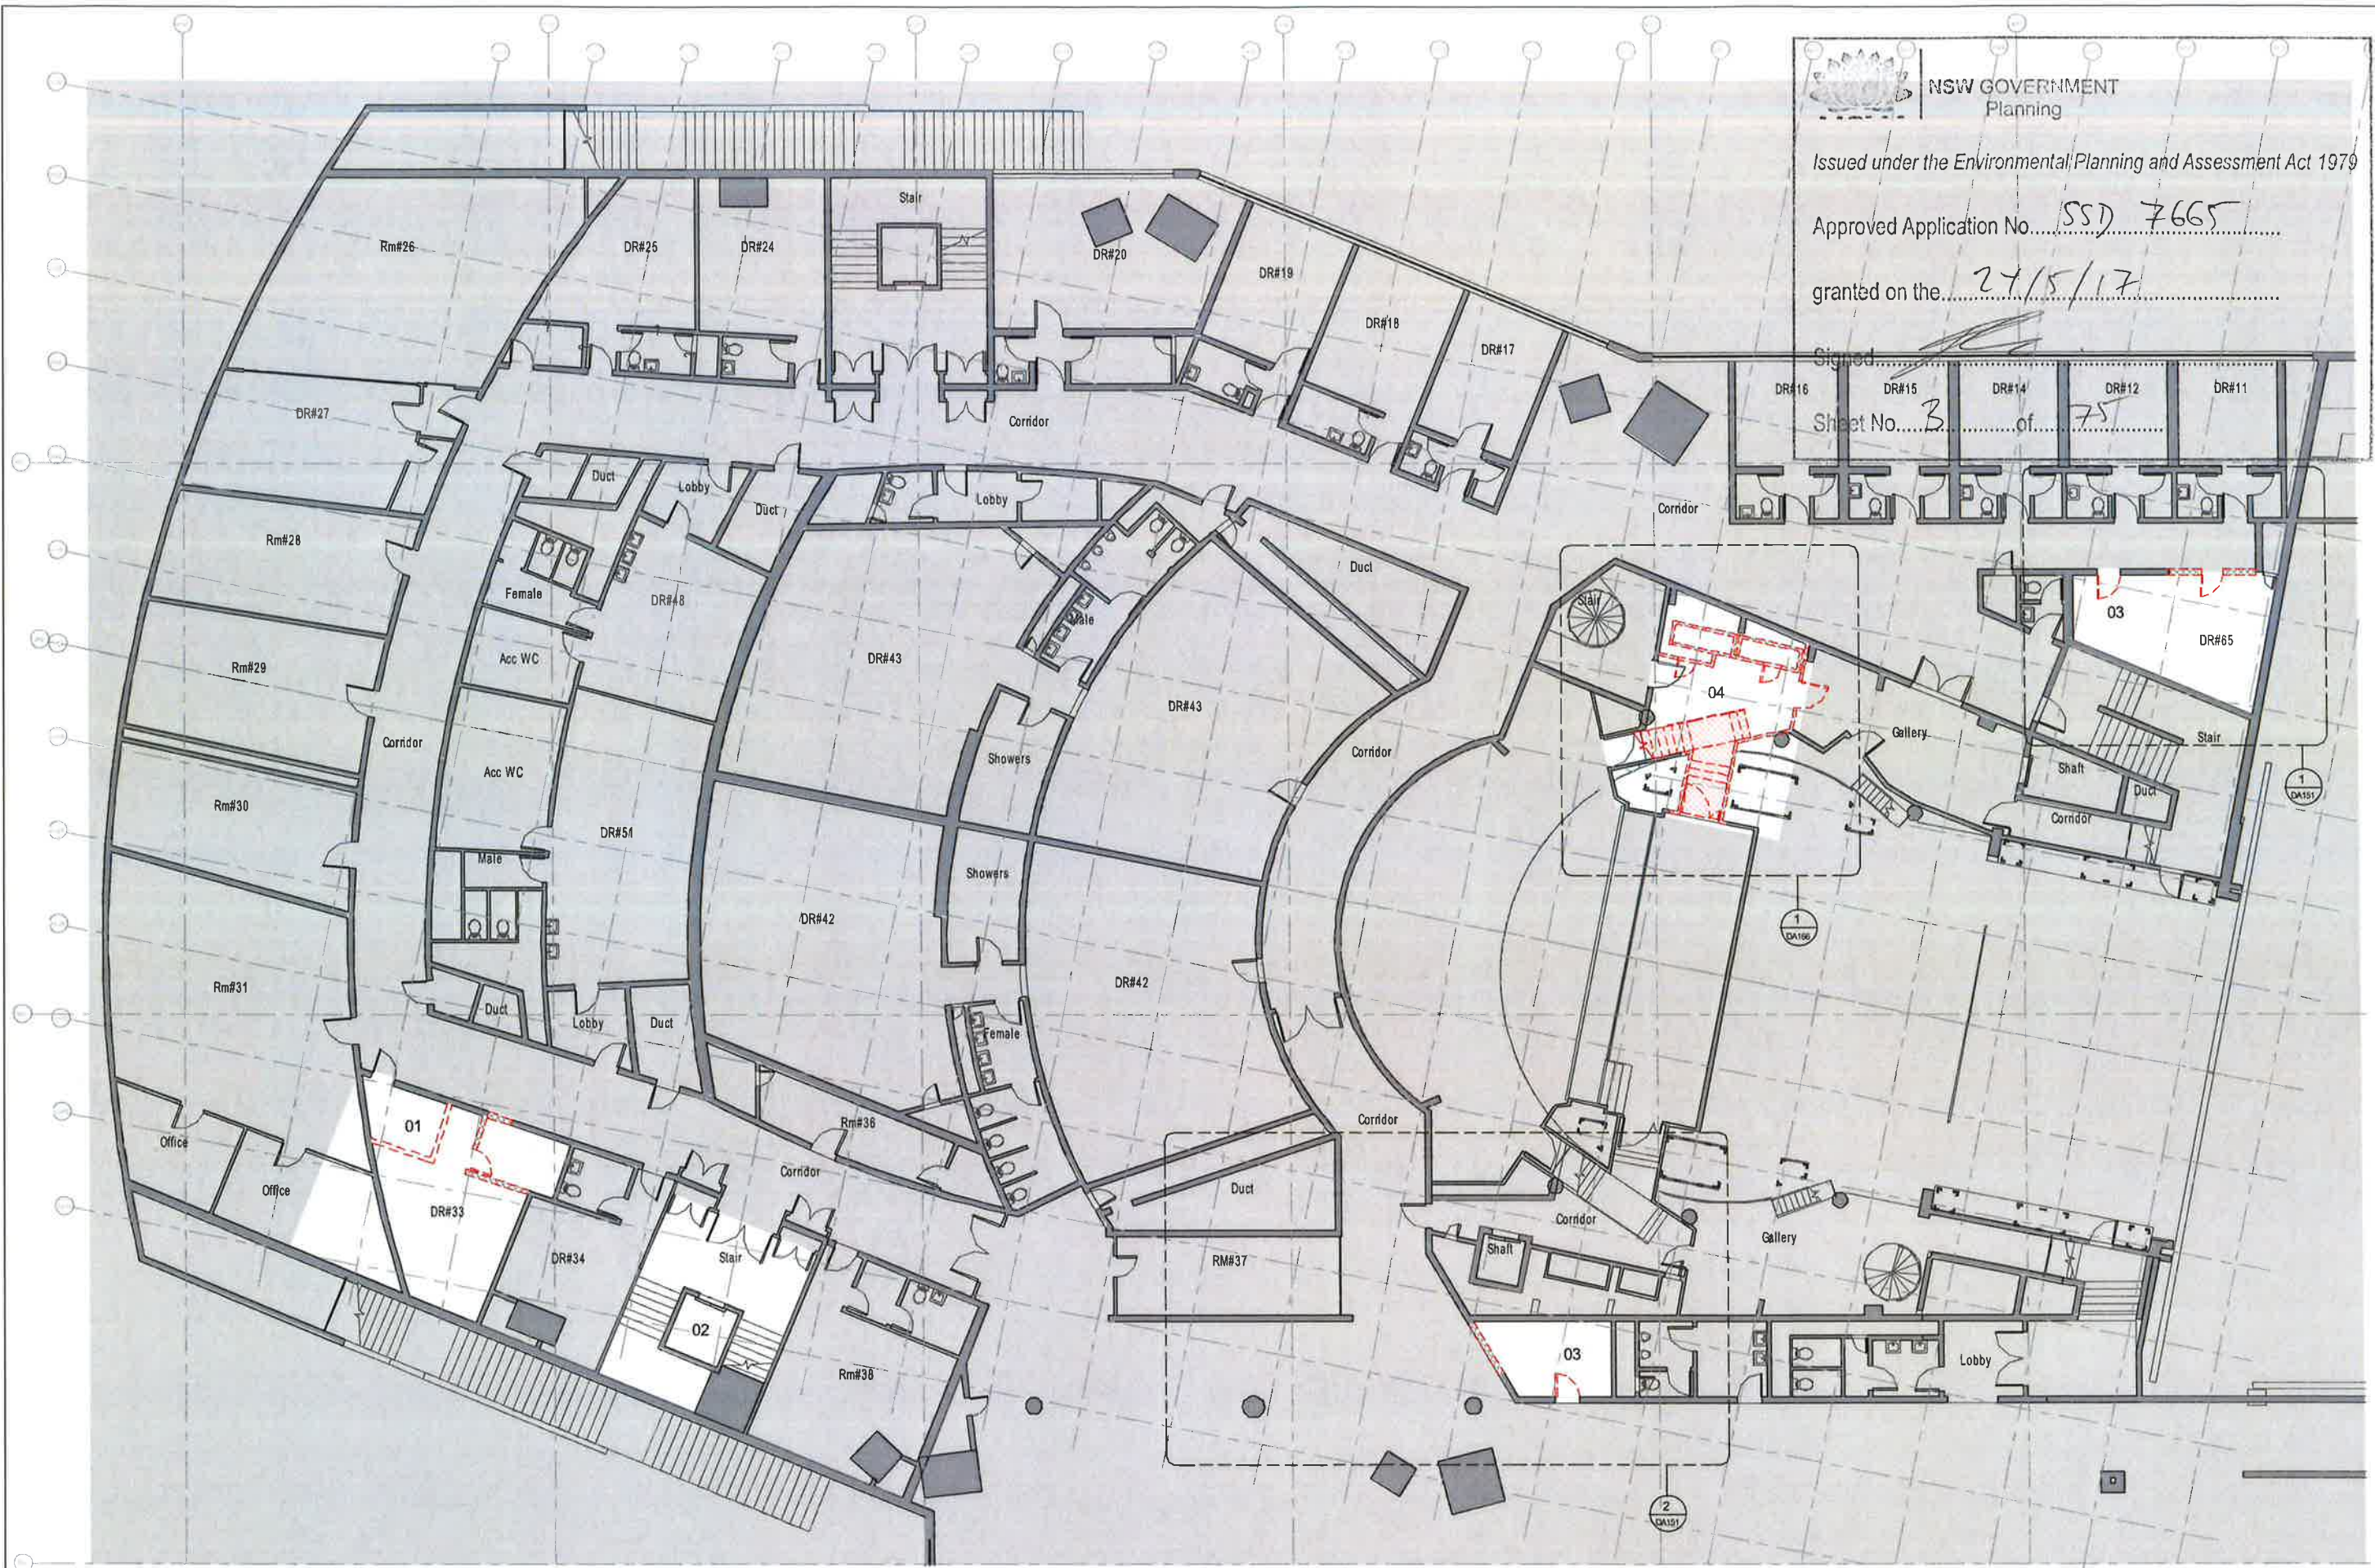

- 01 LIFT 31
- 02 UPGRADE OF EXISTING LIFT 8
- 03 DRESSING ROOM UPGRADE
- 04 ORCHESTRA PIT ACCESSIBILITY UPGRADE

Rev	Desc	Date
1	Issue	20/05/2016
2	Revised	20/05/2016
3	Revised	20/05/2016
4	Revised	20/05/2016
5	Revised	20/05/2016
6	Revised	20/05/2016
7	Revised	20/05/2016
8	Revised	20/05/2016
9	Revised	20/05/2016
10	Revised	20/05/2016




Level One, One Chifley Square Sydney NSW 2000 Australia
www.scottcarver.com.au +61 2 9957 3988

GENERAL NOTES

1. ALL DIMENSIONS AND SIZES ARE IN MILLIMETRES.
2. DO NOT SCALE DRAWINGS. USE FIGURED DIMENSIONS ONLY.
3. INFORMATION INDICATED IN THIS DOCUMENT MAY BE CRUCIAL TO THE SAFE AND PROPER FUNCTIONING OF THE SYDNEY OPERA HOUSE. DO NOT ALTER ANY ASPECT WITHOUT WRITTEN PERMISSION.
4. ALL NEW WORKS MUST COMPLY WITH THE SYDNEY OPERA HOUSE BUILDING SERVICES STANDARD SPECIFICATION (BSSS) AND RELEVANT AUSTRALIAN STANDARDS. NEW WORKS MUST ALSO COMPLY WITH THE REQUIREMENTS OF THE BUILDING CODES OF AUSTRALIA.

COPYRIGHT
THIS DRAWING AND DESIGN ARE SUBJECT TO COPYRIGHT AND SHALL NOT BE COPIED IN ANY FORM WITHOUT THE WRITTEN PERMISSION OF THE SYDNEY OPERA HOUSE TRUST

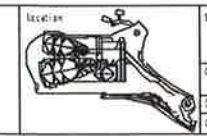

FOR INFORMATION			
Contract	BDM-168	Date	20/05/2016
Drawn	Author	Scale	1:100 A1
Check	Design	Scale	1:100 A1

Project	JST ACCESSIBILITY WORKS
Title	OVERALL DEMOLITION PLAN - L1 + 30

Location	49-VA-SC021	Sheet	DA011	Rev	B	A1
----------	-------------	-------	-------	-----	---	----



NSW GOVERNMENT
Planning


Issued under the Environmental Planning and Assessment Act 1979

Approved Application No. 557 7665

granted on the 27/5/17

Signed [Signature]

Sheet No. 4 of 75

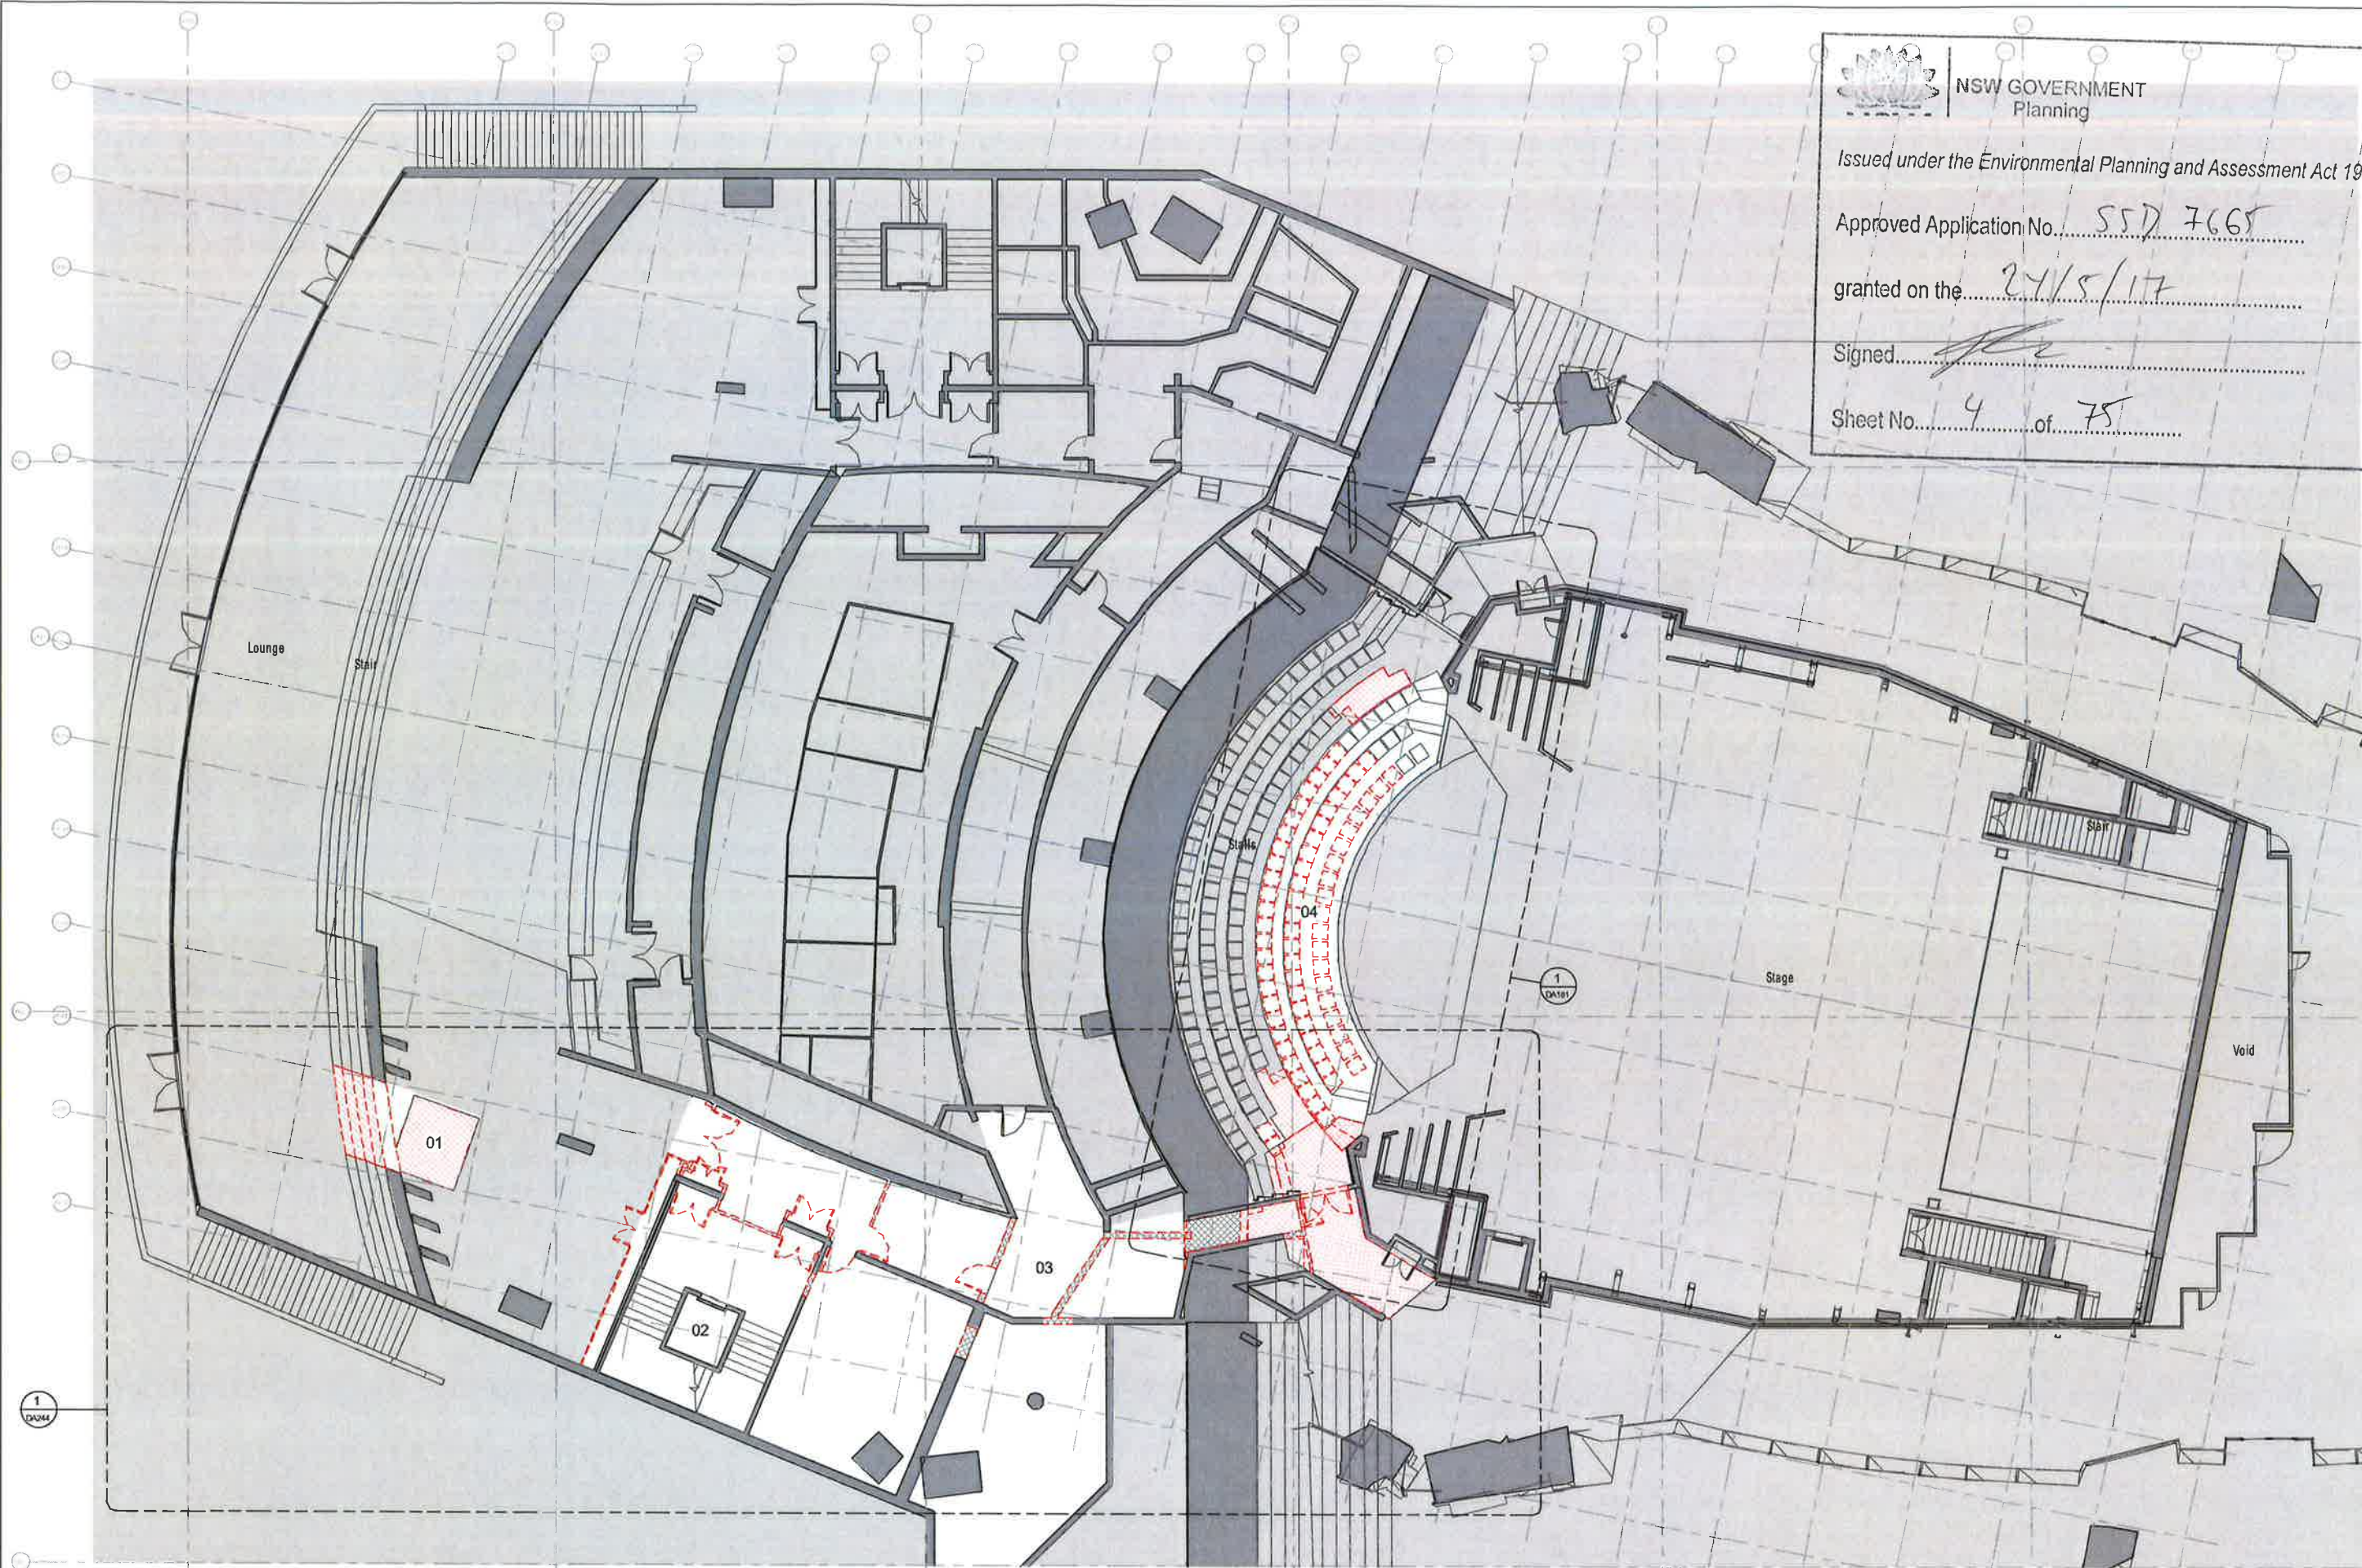

01 LIFT 31
02 UPGRADE OF EXISTING LIFT 8
03 L2 PASSAGE TO NORTH F LOYERS
04 WHEELCHAIR ACCESSIBLE SEATING

Rev	Description	Rev	Date
A	FORNDA		26/07/2016
B	FORNDA		26/08/2016

**scott
carver**


Level One, One Chifley Square Sydney NSW 2000 Australia
www.scottcarver.com.au +61 2 9957 3988

GENERAL NOTES

1. ALL DIMENSIONS AND SIZES ARE IN MILLIMETRES.
2. DO NOT SCALE DRAWINGS. USE FIGURED DIMENSIONS ONLY.
3. INFORMATION INDICATED IN THIS DOCUMENT MAY BE CRUCIAL TO THE SAFE AND PROPER FUNCTIONING OF THE SYDNEY OPERA HOUSE. DO NOT ALTER ANY ASPECT WITHOUT WRITTEN PERMISSION.
4. ALL NEW WORKS MUST COMPLY WITH THE SYDNEY OPERA HOUSE BUILDING SERVICES STANDARD SPECIFICATION (BSSS) AND RELEVANT AUSTRALIAN STANDARDS. NEW WORKS MUST ALSO COMPLY WITH THE REQUIREMENTS OF THE BUILDING CODES OF AUSTRALIA.

COPYRIGHT

THIS DRAWING AND DESIGN ARE
SUBJECT TO COPYRIGHT AND SHALL
NOT BE COPIED IN ANY FORM WITH
THE WRITTEN PERMISSION OF THE
SYDNEY OPERA HOUSE TRUST

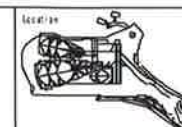

FOR INFORMATION

Contract BDM-168

Rev. Author Date 2008/04/16
C/L Designer Scale 1:100 @ A1

Project JST ACCESSIBILITY WORKS

Title OVERALL DEMOLITION PLAN - L2 +42

Sydney Opera House Trust
100-102 Kent Street NSW Australia 2011
Phone +61 2 9250 7541
email info@sydneyoperahouse.com

Location	Drawing No	Sheet	Rev.	A1
DT VA	49-VA-SC021	DA012	B	A1



NSW GOVERNMENT
Planning


Issued under the Environmental Planning and Assessment Act 1979

Approved Application No. SSD 7665

granted on the 24/5/17

Signed [Signature]

Sheet No. 5 of 75

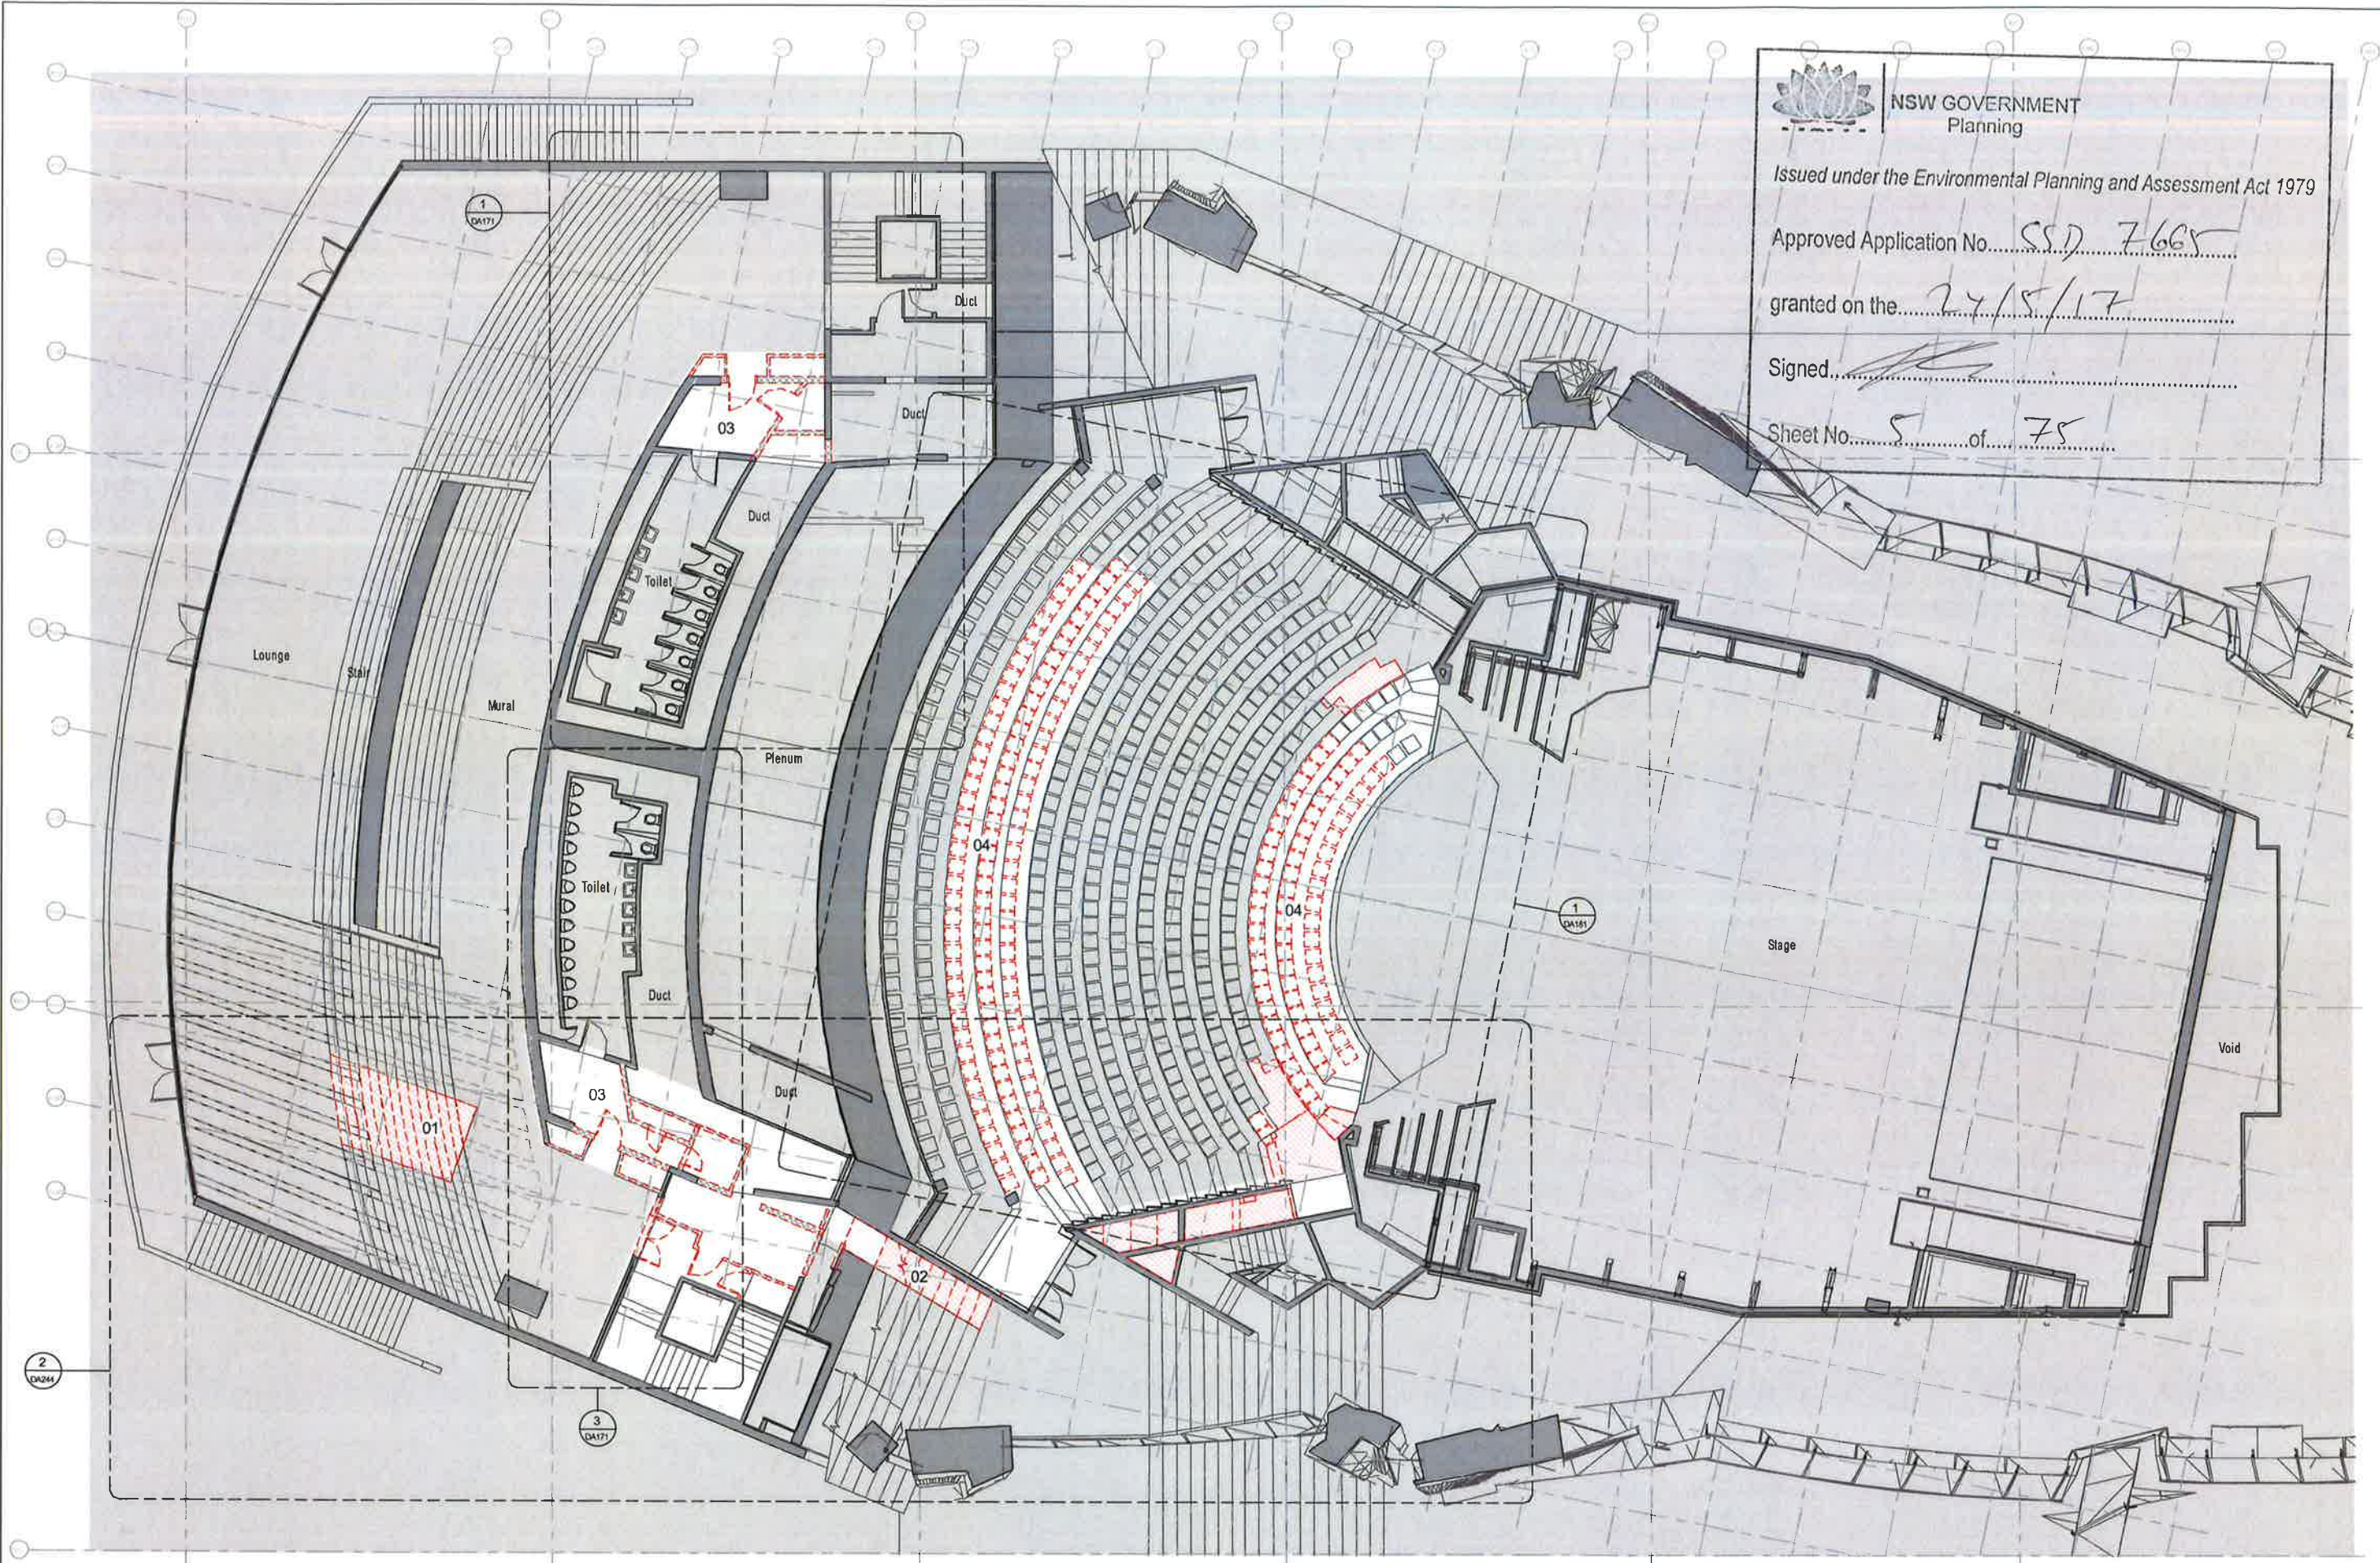

- 01 LIFT 31
- 02 PASSAGE TO WESTERN FOYER LEVEL 3
- 03 ACCESSIBLE TOILETS
- 04 WHEELCHAIR ACCESSIBLE SEATING

Rev	Drawn	Check	Appr	Date
A	FORIA			20/05/2017
B	FORIA			20/05/2017

**scott
carver**


Level One, One Chifley Square Sydney NSW 2000 Australia
www.scottcarver.com.au +61 2 9957 3988

GENERAL NOTES

1. ALL DIMENSIONS AND SIZES ARE IN MILLIMETRES.
2. DO NOT SCALE DRAWINGS. USE FIGURED DIMENSIONS ONLY.
3. INFORMATION INDICATED IN THIS DOCUMENT MAY BE CRUCIAL TO THE SAFE AND PROPER FUNCTIONING OF THE SYDNEY OPERA HOUSE. DO NOT ALTER ANY ASPECT WITHOUT WRITTEN PERMISSION.
4. ALL NEW WORKS MUST COMPLY WITH THE SYDNEY OPERA HOUSE BUILDING SERVICES STANDARD SPECIFICATION (BSSS) AND RELEVANT AUSTRALIAN STANDARDS. NEW WORKS MUST ALSO COMPLY WITH THE REQUIREMENTS OF THE BUILDING CODES OF AUSTRALIA.

COPYRIGHT

THIS DRAWING AND DESIGN ARE
SUBJECT TO COPYRIGHT AND SHALL
NOT BE COPIED IN ANY FORM WITH
THE WRITTEN PERMISSION OF THE
SYDNEY OPERA HOUSE TRUST

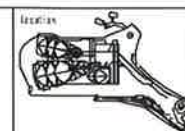

FOR INFORMATION			
Contract	BDM-168		
Drawn	Author	Date	20/05/2017
Ck'd	Checker	Scale	1:100 @ A1

Project		Title	
JST ACCESSIBILITY WORKS		OVERALL DEMOLITION PLAN - L3 +51	

Location		Drawing No		Sheet	
OT VA		49-VA-SC021		DA013	

Rev		Rev	
B		A1	





NSW GOVERNMENT
Planning


Issued under the Environmental Planning and Assessment Act 1979

Approved Application No. 550 7665

granted on the 24/5/17

Signed [Signature]

Sheet No. 6 of 75

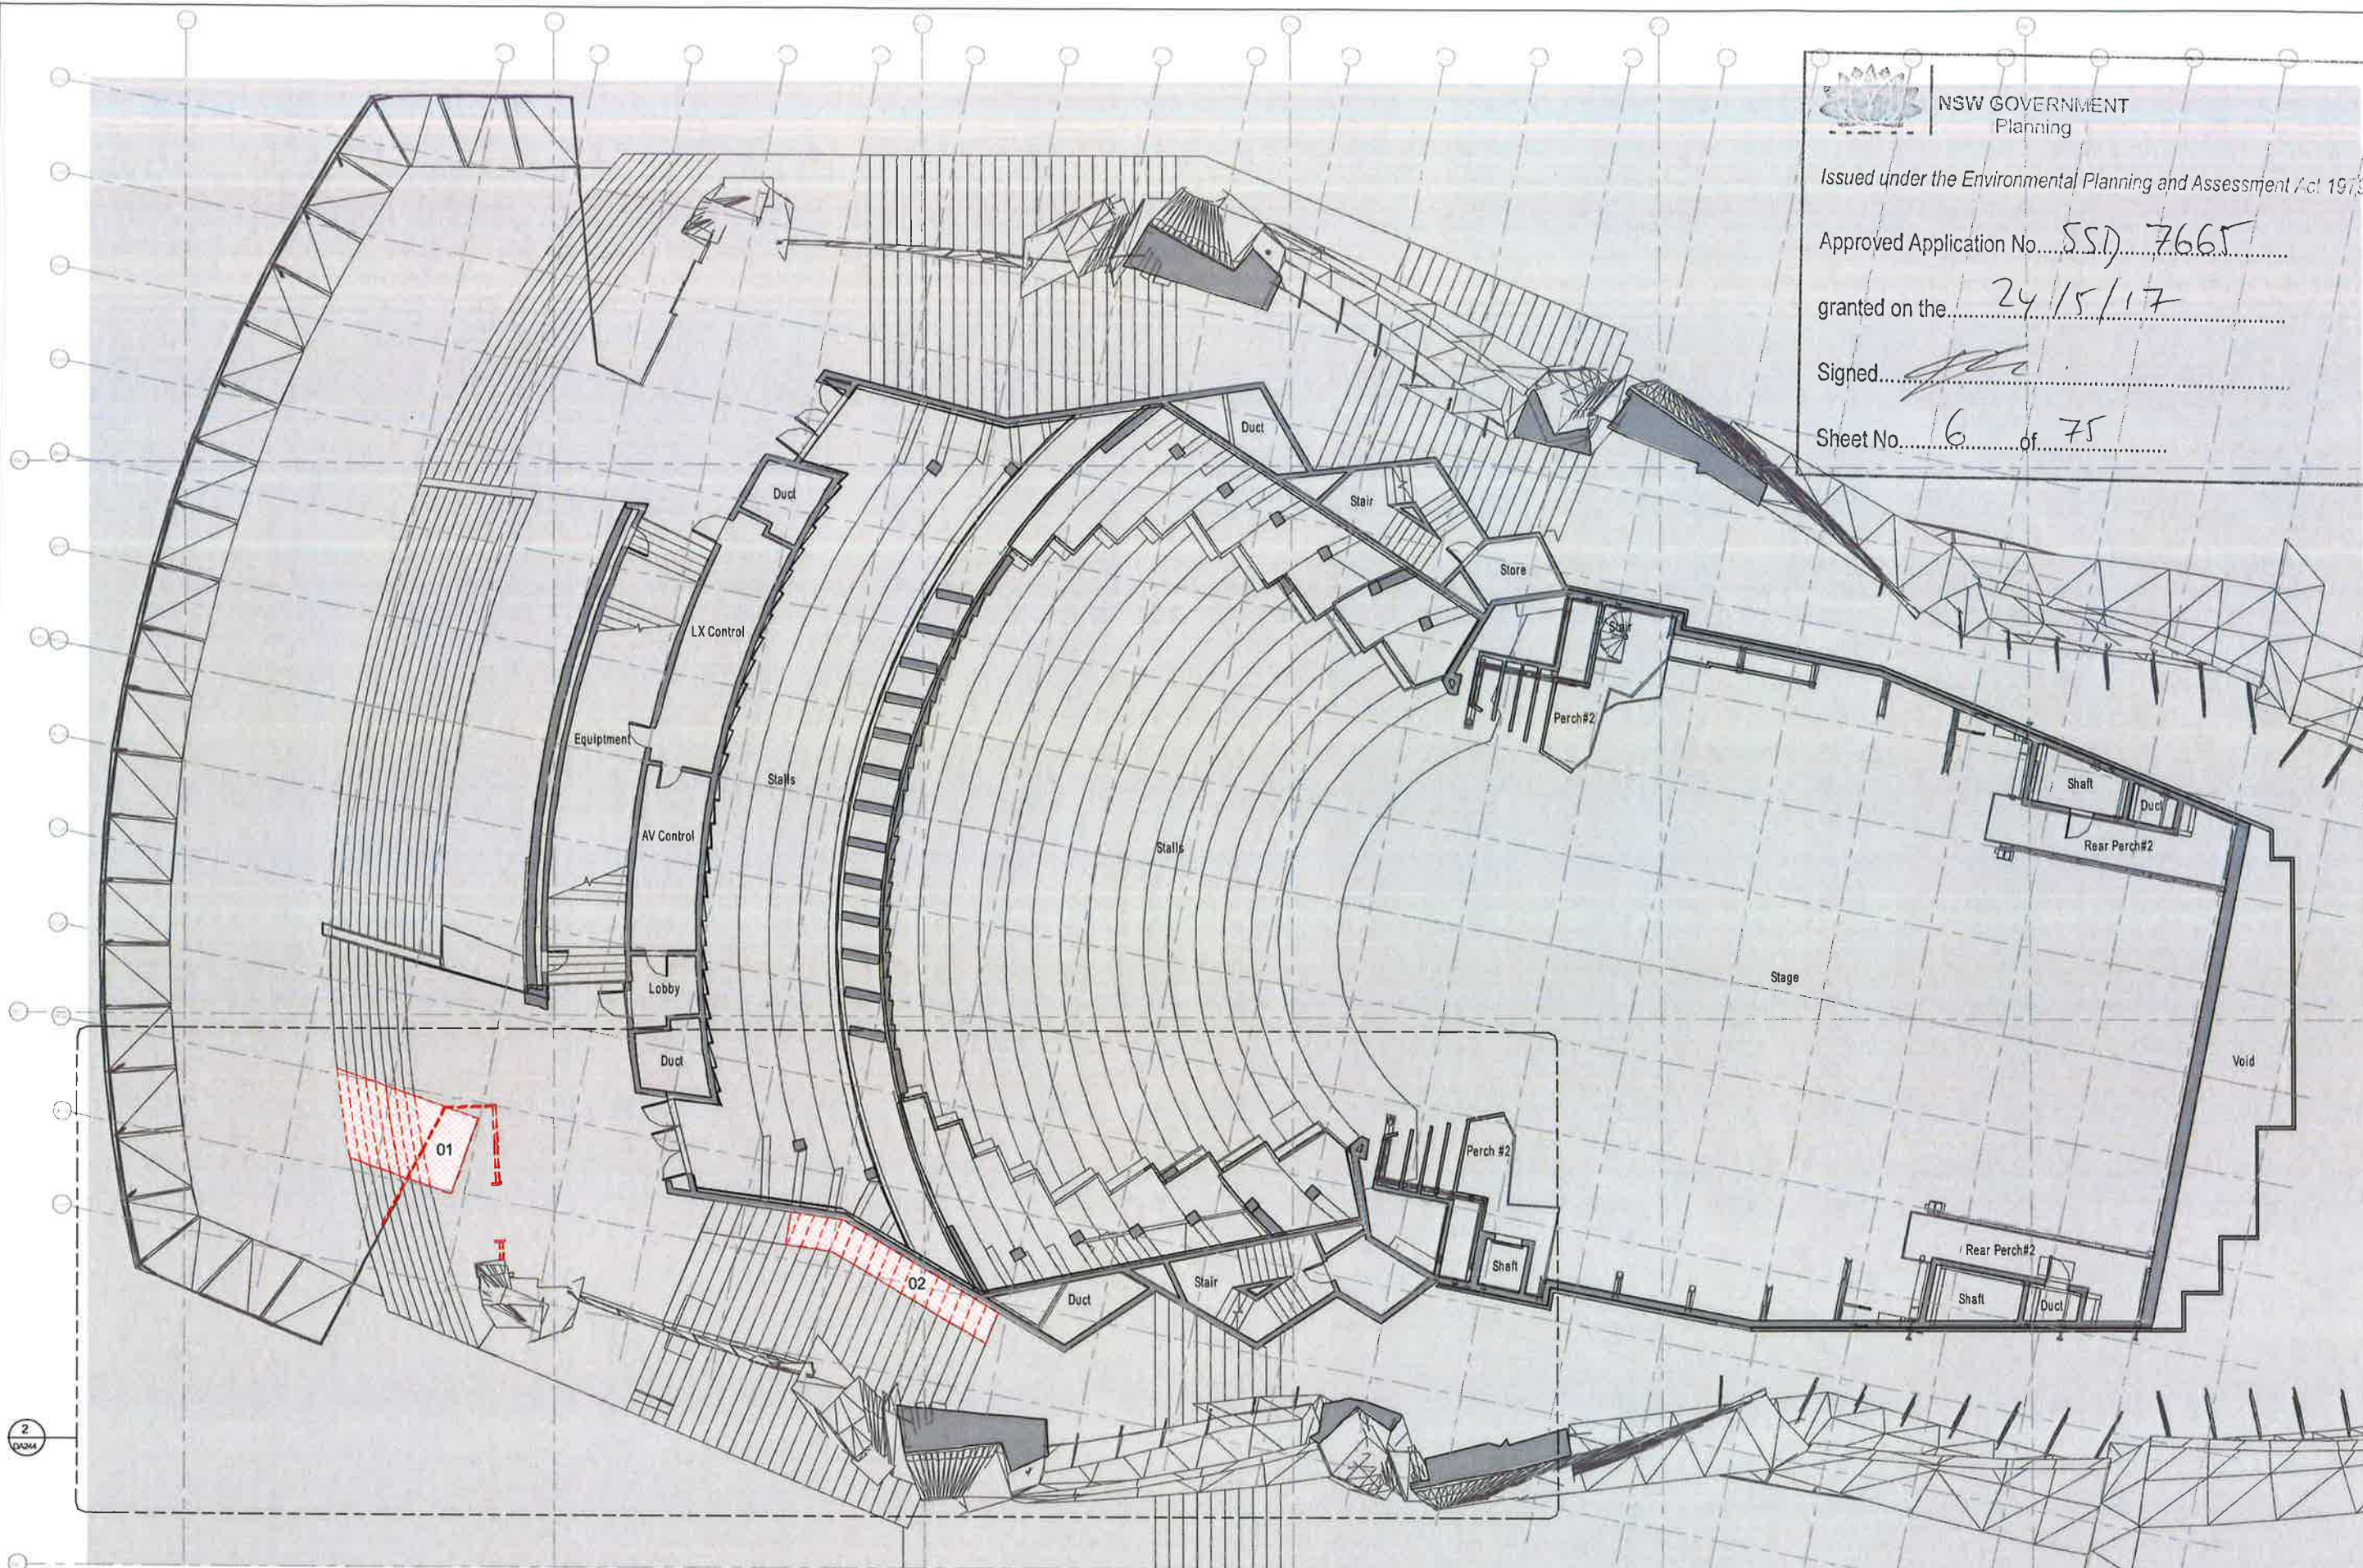

01 LIFT 31
02 NEW PASSAGE TO WESTERN FOYER LEVEL 3

Rev	Description	Rev	Date
1	FORA		
2	FORA		
3	FORA		
4	FORA		
5	FORA		
6	FORA		
7	FORA		
8	FORA		
9	FORA		
10	FORA		

**scott
carver**


Level One, One Chifley Square Sydney NSW 2000 Australia
www.scottcarver.com.au +61 2 9957 3988

GENERAL NOTES

1. ALL DIMENSIONS AND SIZES ARE IN MILLIMETRES.
2. DO NOT SCALE DRAWINGS. USE FIGURED DIMENSIONS ONLY.
3. INFORMATION INDICATED IN THIS DOCUMENT MAY BE CRITICAL TO THE SAFE AND PROPER FUNCTIONING OF THE SYDNEY OPERA HOUSE. DO NOT ALTER ANY ASPECT WITHOUT WRITTEN PERMISSION.
4. ALL NEW WORKS MUST COMPLY WITH THE SYDNEY OPERA HOUSE BUILDING SERVICES STANDARD SPECIFICATION (BSSS) AND RELEVANT AUSTRALIAN STANDARDS. NEW WORKS MUST ALSO COMPLY WITH THE REQUIREMENTS OF THE BUILDING CODES OF AUSTRALIA.

COPYRIGHT

THIS DRAWING AND DESIGN ARE
SUBJECT TO COPYRIGHT AND SHALL
NOT BE COPIED IN ANY FORM WITH
THE WRITTEN PERMISSION OF THE
SYDNEY OPERA HOUSE TRUST

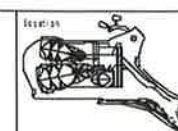

FOR INFORMATION			
Contract	BDM-168	Date	2008/01/08
Drawn	ASB	Scale	1:500
Check	ASB	Scale	1:500

Project: JST ACCESSIBILITY WORKS			
File: OVERALL DEMOLITION PLAN - L4 +61			
Location	Drawing No	Sheet	Rev
OT VA	49-VA-SC021	DA014	B A1

Sydney Opera House Trust			
100 Bow St Sydney NSW 2000 Australia			
Phone: +61 2 9250 3541			
Email: info@sydneyoperahouse.com			
© Sydney Opera House Trust			



NSW GOVERNMENT
Planning


Issued under the Environmental Planning and Assessment Act 1979

Approved Application No. SSD 7665

granted on the 29/5/17

Signed [Signature]
Stage Lighting Store

Sheet No. 7 of 75 PR#07

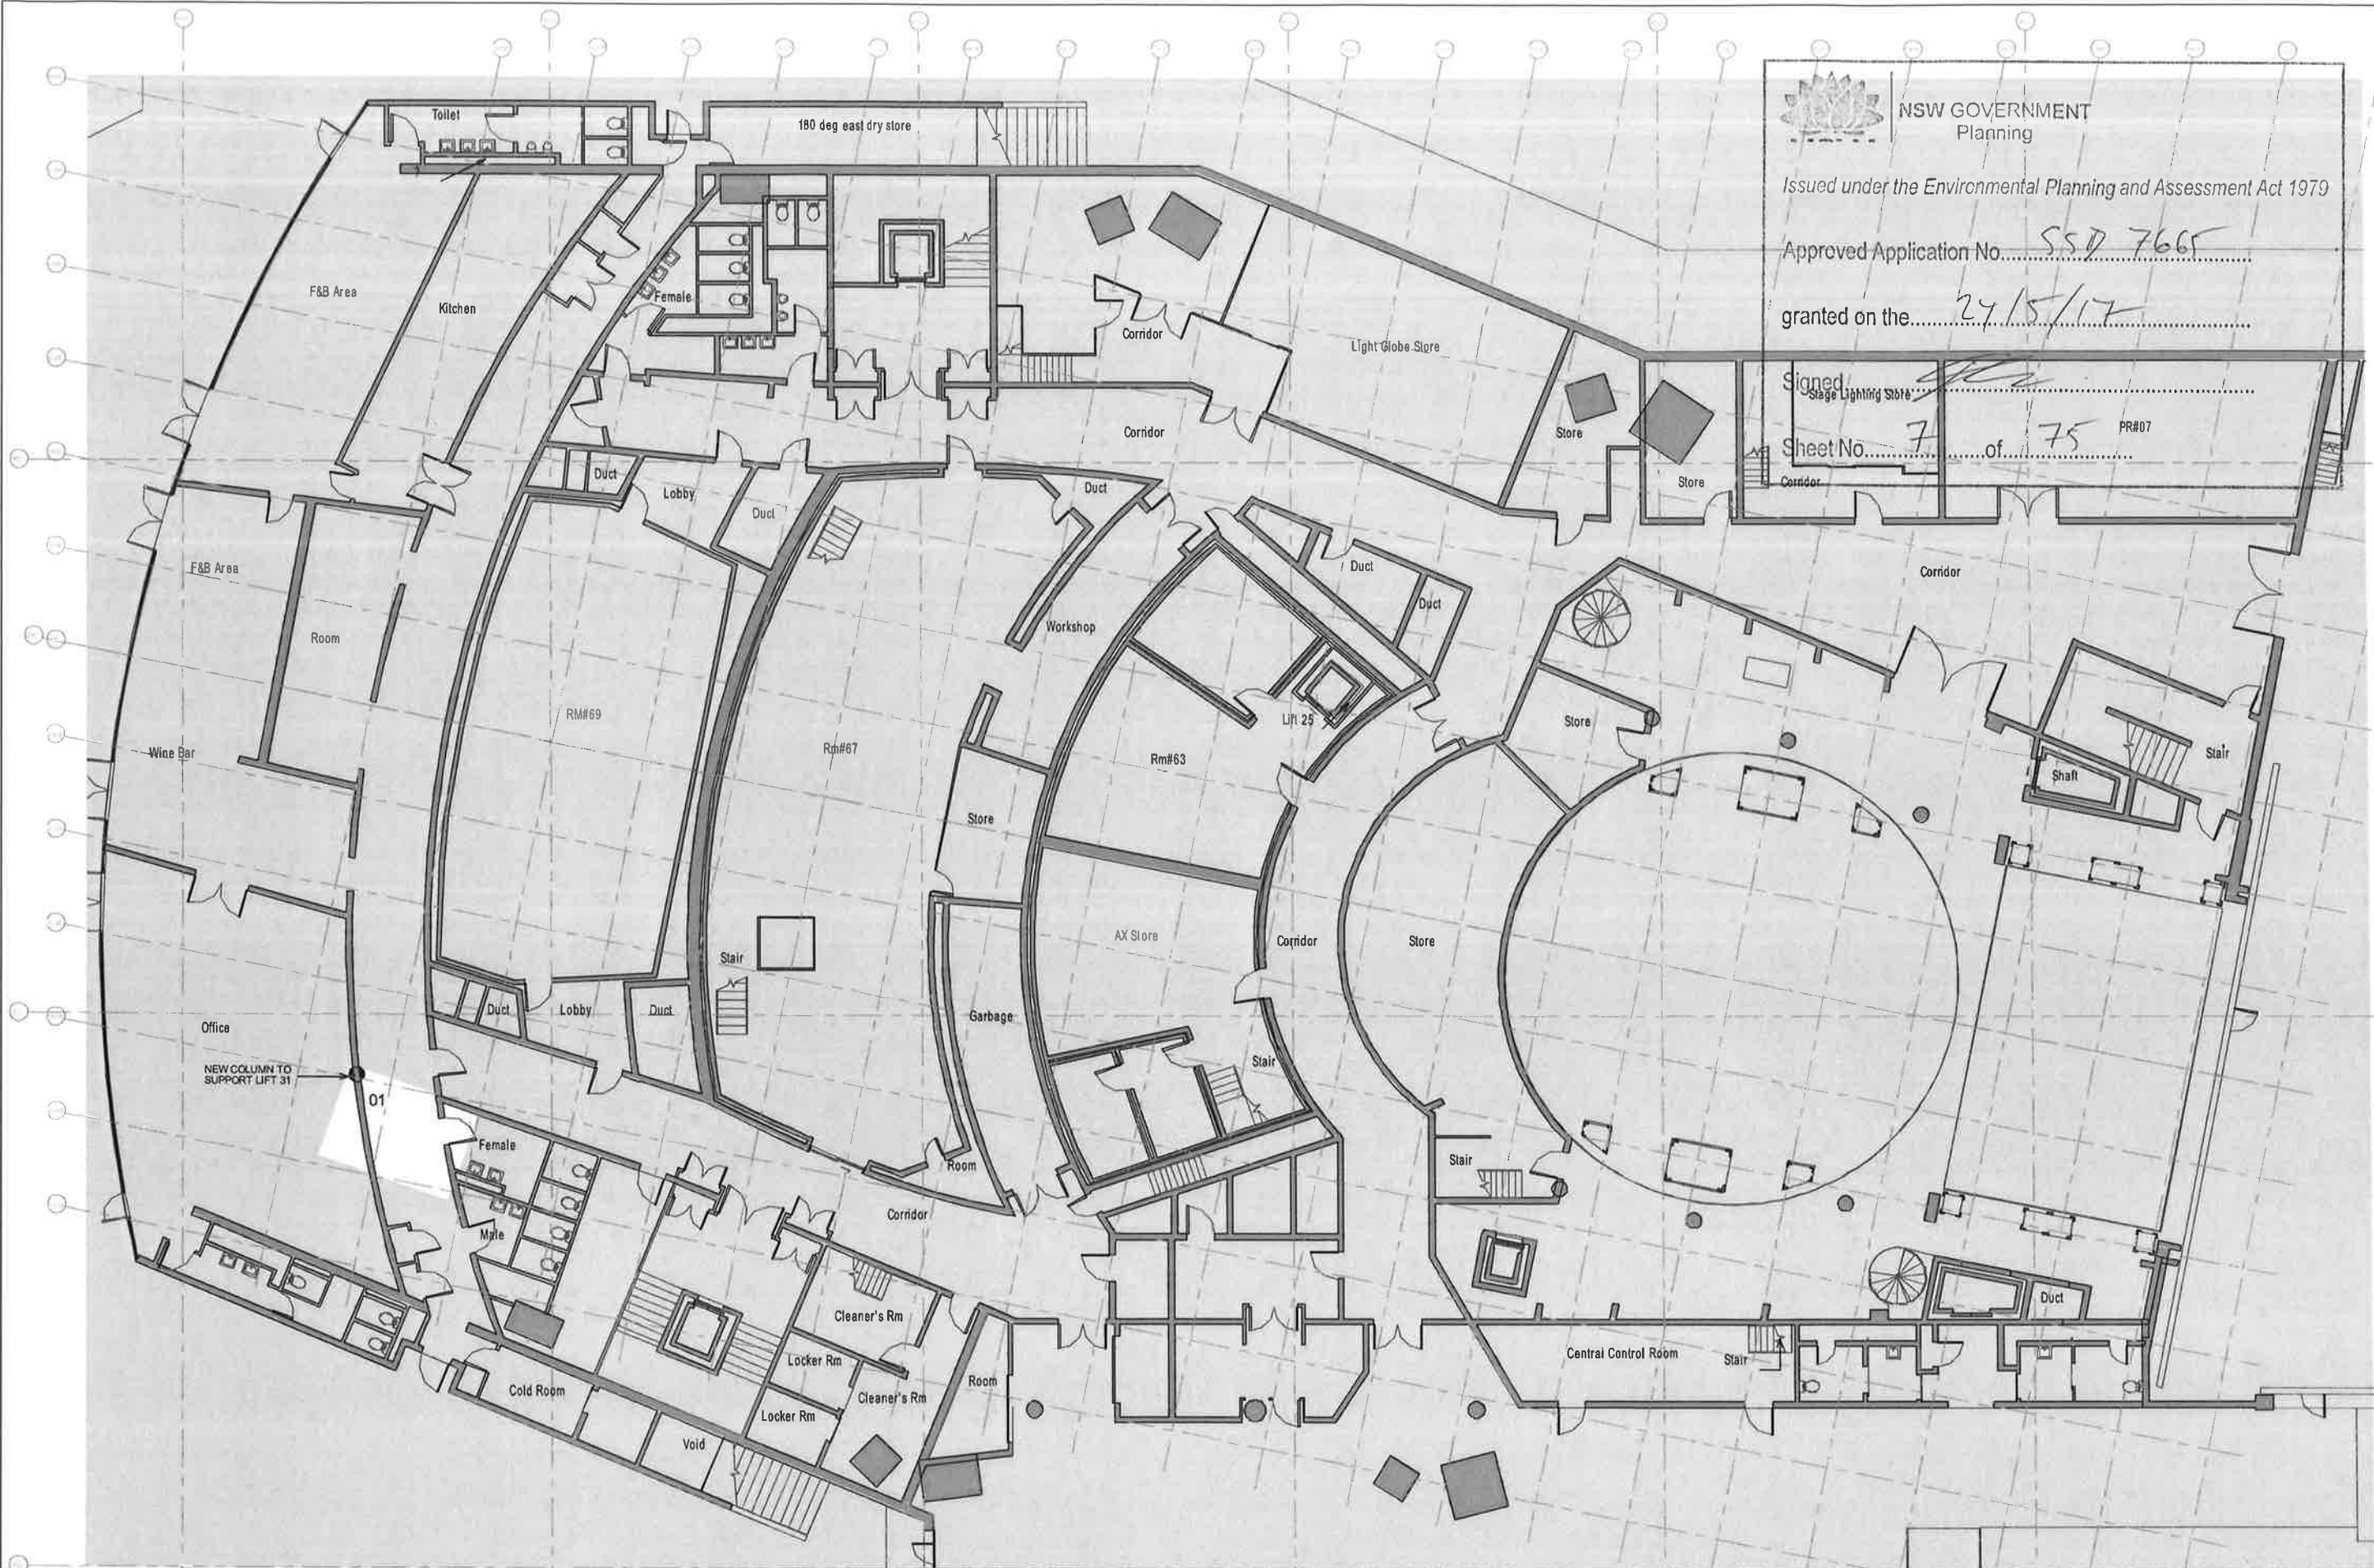

01 LIFT 31

Rev	Description	Date	By	App
A	FORNIA	20/07/2016		
B	FORNIA	20/07/2016		
C	FORNIA	20/07/2016		
Level One, One Chifley Square Sydney NSW 2000 Australia
www.scottcarver.com.au +61 2 9957 3988

GENERAL NOTES

1. ALL DIMENSIONS AND SIZES ARE IN MILLIMETRES.
2. DO NOT SCALE DRAWINGS. USE FIGURED DIMENSIONS ONLY.
3. INFORMATION INDICATED IN THIS DOCUMENT MAY BE CRUCIAL TO THE SAFE AND PROPER FUNCTIONING OF THE SYDNEY OPERA HOUSE. DO NOT ALTER ANY ASPECT WITHOUT WRITTEN PERMISSION.
4. ALL NEW WORKS MUST COMPLY WITH THE SYDNEY OPERA HOUSE BUILDING SERVICES STANDARD SPECIFICATION (BSSES) AND RELEVANT AUSTRALIAN STANDARDS. NEW WORKS MUST ALSO COMPLY WITH THE REQUIREMENTS OF THE BUILDING CODES OF AUSTRALIA.

COPYRIGHT

THIS DRAWING AND DESIGN ARE
SUBJECT TO COPYRIGHT AND SHALL
NOT BE COPIED IN ANY FORM WITH
THE WRITTEN PERMISSION OF THE
SYDNEY OPERA HOUSE TRUST

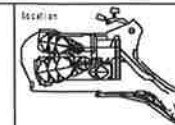

FOR INFORMATION			
Contract	BDM-168	Date	20/07/2016
Drawn	Author	Date	20/07/2016
Calc	Drawn	Scale	1:100 @ A1

Project	JST ACCESSIBILITY WORKS
Task	OVERALL PROPOSED WORKS PLAN - GR +12

Sydney Opera House Trust GPO Box 428, Sydney NSW 2000 Australia Phone +61 2 955 7541 email info@sydneyoperahouse.com			
Location	Drawing No	Sheet	Rev
OT VA	49-VA-SC021	DA109	B A1



NSW GOVERNMENT
Planning


Issued under the Environmental Planning and Assessment Act 1979

Approved Application No. SSD 7665

granted on the 24/5/17

Signed [Signature]

Sheet No. 8 Stage Lighting 75

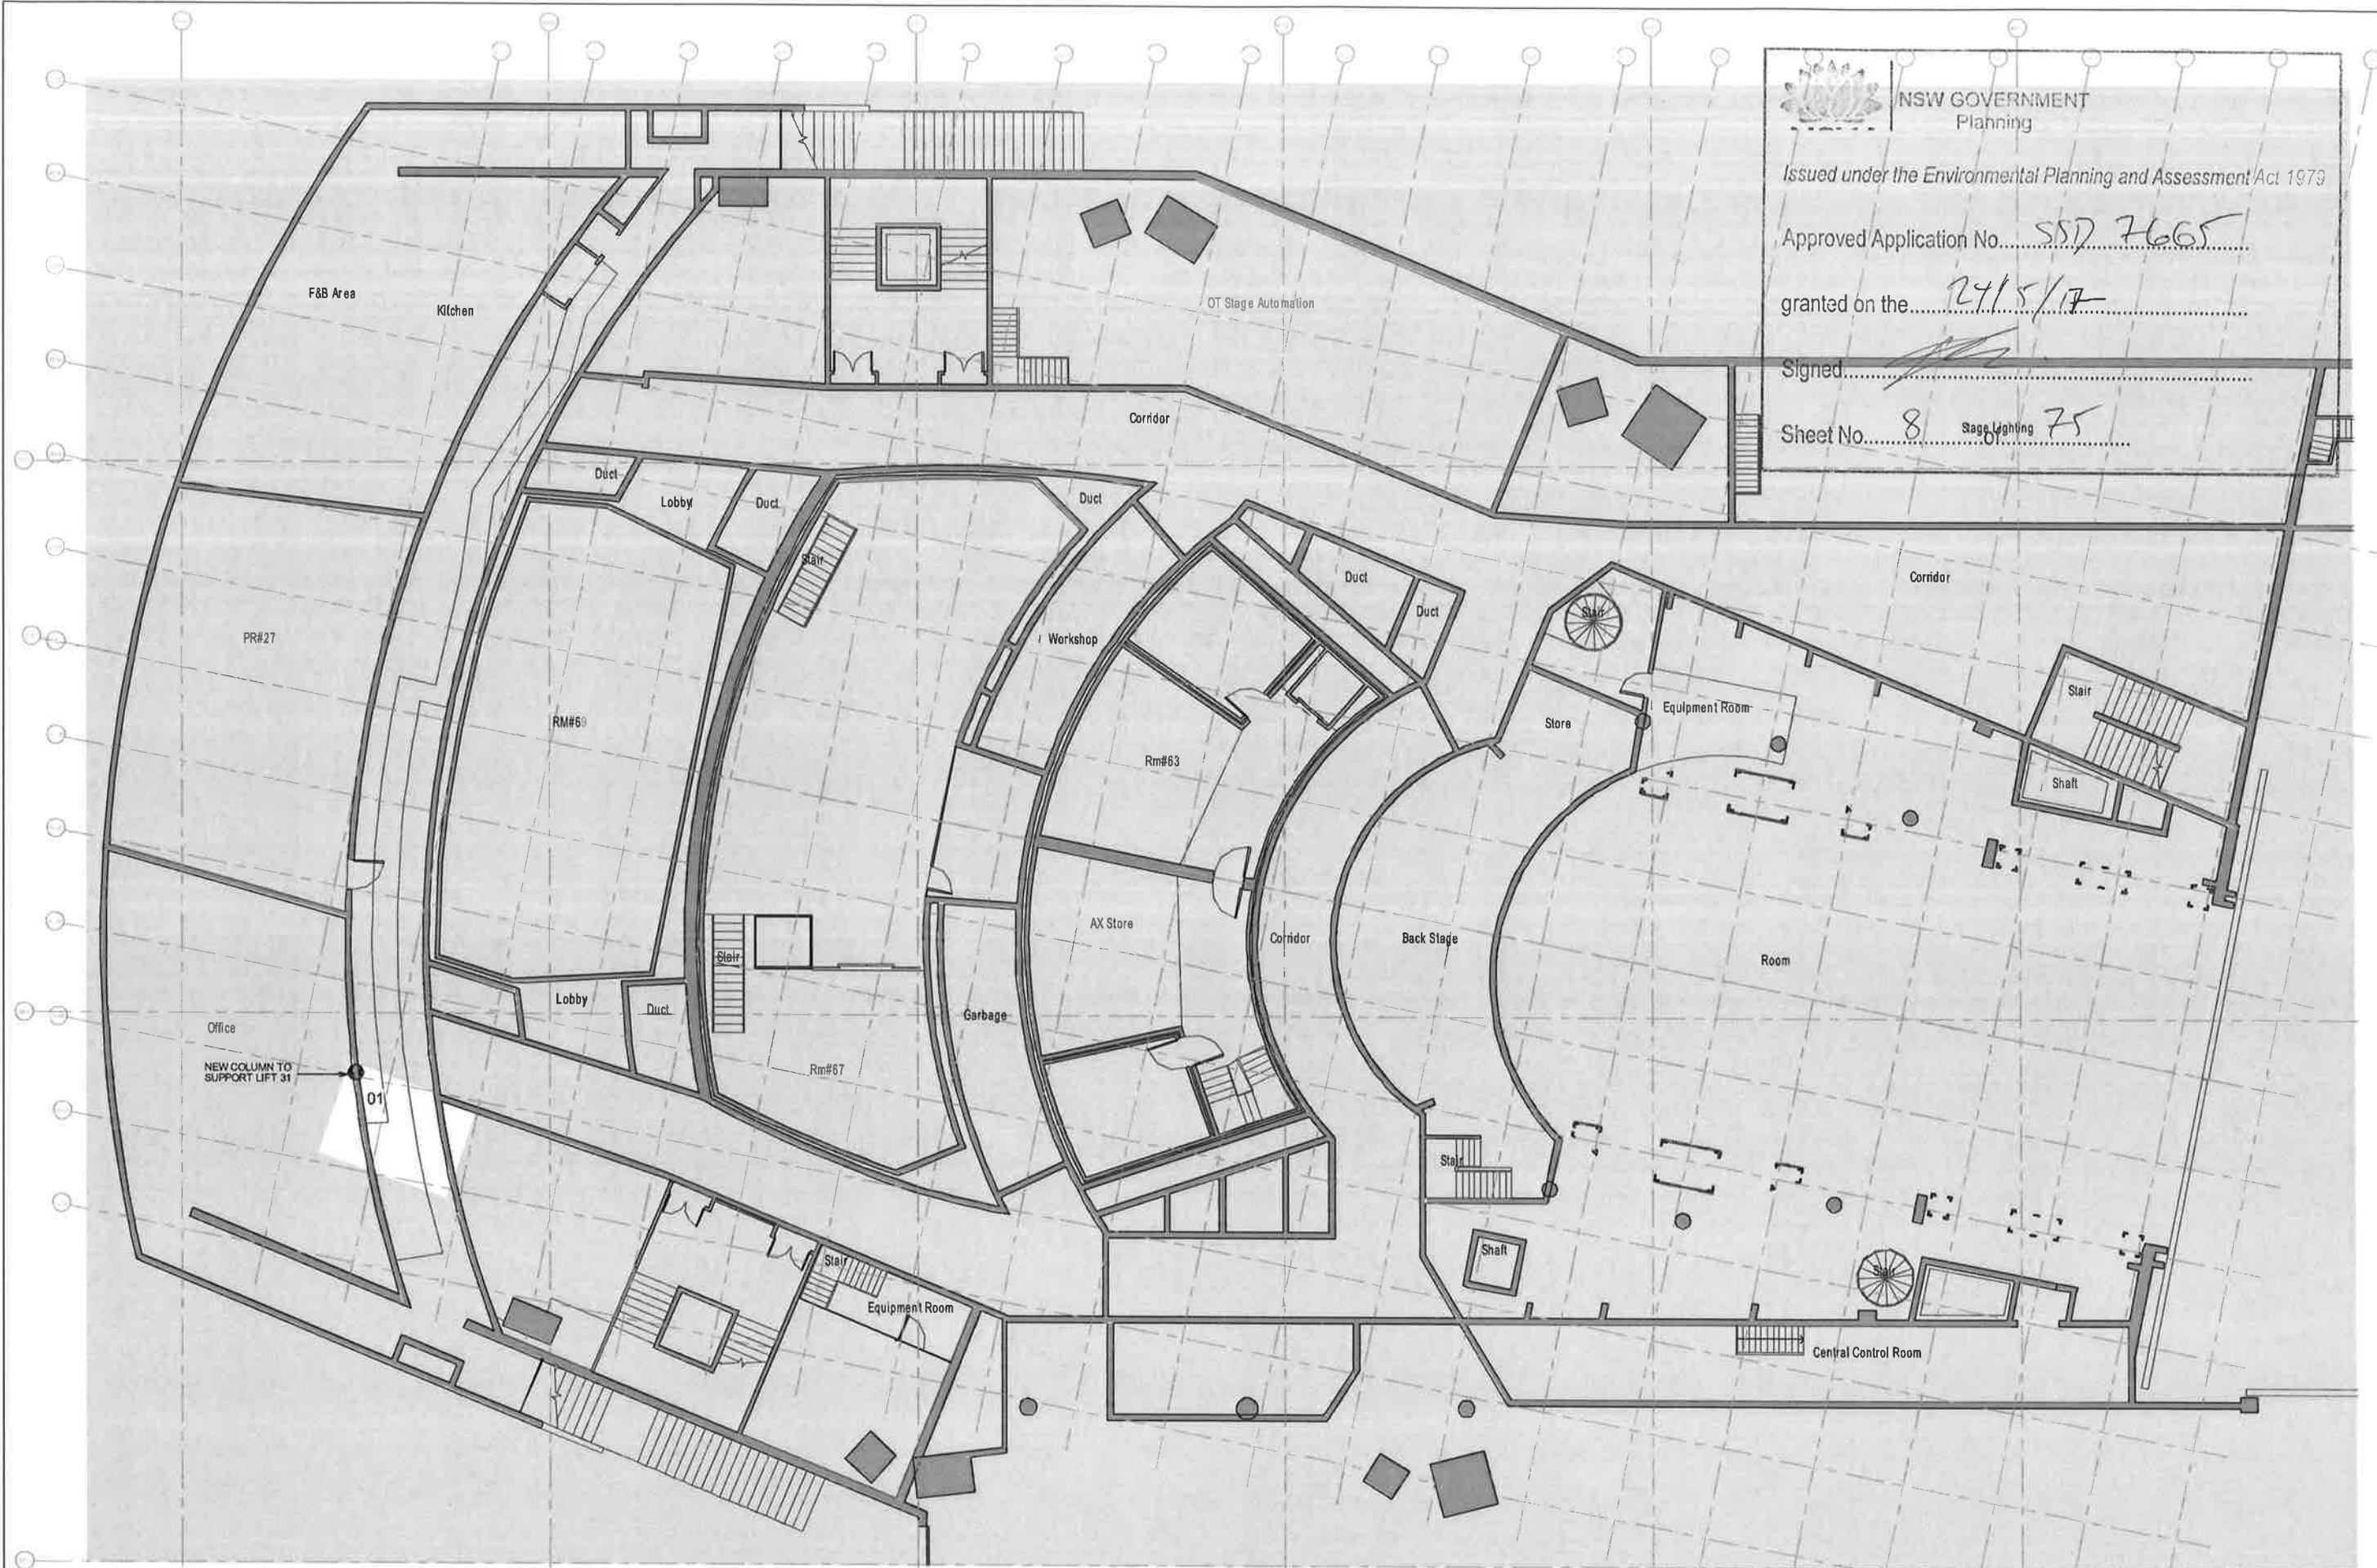

01 LIFT 31

Rev	Description	Rev	Rev	Date
A	FORIA			29/07/2016
B	FORIA			08/08/2016

**scott
carver**


Level One, One Chifley Square Sydney NSW 2000 Australia
www.scottcarver.com.au +61 2 9957 3988

GENERAL NOTES

1. ALL DIMENSIONS AND SIZES ARE IN MILLIMETRES.
2. DO NOT SCALE DRAWINGS. USE FIGURED DIMENSIONS ONLY.
3. INFORMATION INDICATED IN THIS DOCUMENT MAY BE CRUCIAL TO THE SAFE AND PROPER FUNCTIONING OF THE SYDNEY OPERA HOUSE. DO NOT ALTER ANY ASPECT WITHOUT WRITTEN PERMISSION.
4. ALL NEW WORKS MUST COMPLY WITH THE SYDNEY OPERA HOUSE BUILDING SERVICES STANDARD SPECIFICATION (BSSS) AND RELEVANT AUSTRALIAN STANDARDS. NEW WORKS MUST ALSO COMPLY WITH THE REQUIREMENTS OF THE BUILDING CODES OF AUSTRALIA.

COPYRIGHT

THIS DRAWING AND DESIGN ARE
SUBJECT TO COPYRIGHT AND SHALL
NOT BE COPIED IN ANY FORM WITH
THE WRITTEN PERMISSION OF THE
SYDNEY OPERA HOUSE TRUST

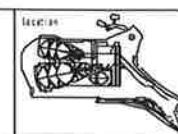

FOR INFORMATION

BDM-168

Date: 20/08/2016
Time: 6:57:14 PM
Scale: 1:100 @ A1

Project: JST ACCESSIBILITY WORKS

Overall Proposed Works Plan - GM
+21

Sydney Opera House Trust
PO Box 428 Sydney NSW Australia 2001
Phone +61 2 955 3551
Email: info@sydneyoperahouse.com.au

Location: OT VA Drawing No: 49-VA-SC021 Sheet: DA110 Rev: B A1





NSW GOVERNMENT
Planning

Issued under the Environmental Planning and Assessment Act 1979

Approved Application No. SSD 7668

granted on the 24/5/17

Signed.....

DR#16

DR#15

DR#14

DR#12

DR#11

Sheet No. 9 of 75

DR#16

DR#15

DR#14

DR#12

DR#11

DR#10

DR#9

DR#8

DR#7

DR#6

DR#5

DR#4

DR#3

DR#2

DR#1

DR#0

DR#-1

DR#-2

DR#-2



NSW GOVERNMENT
Planning


Issued under the Environmental Planning and Assessment Act 1979

Approved Application No. SSD 7665

granted on the 24/5/17

Signed [Signature]

Sheet No. 10 of 75

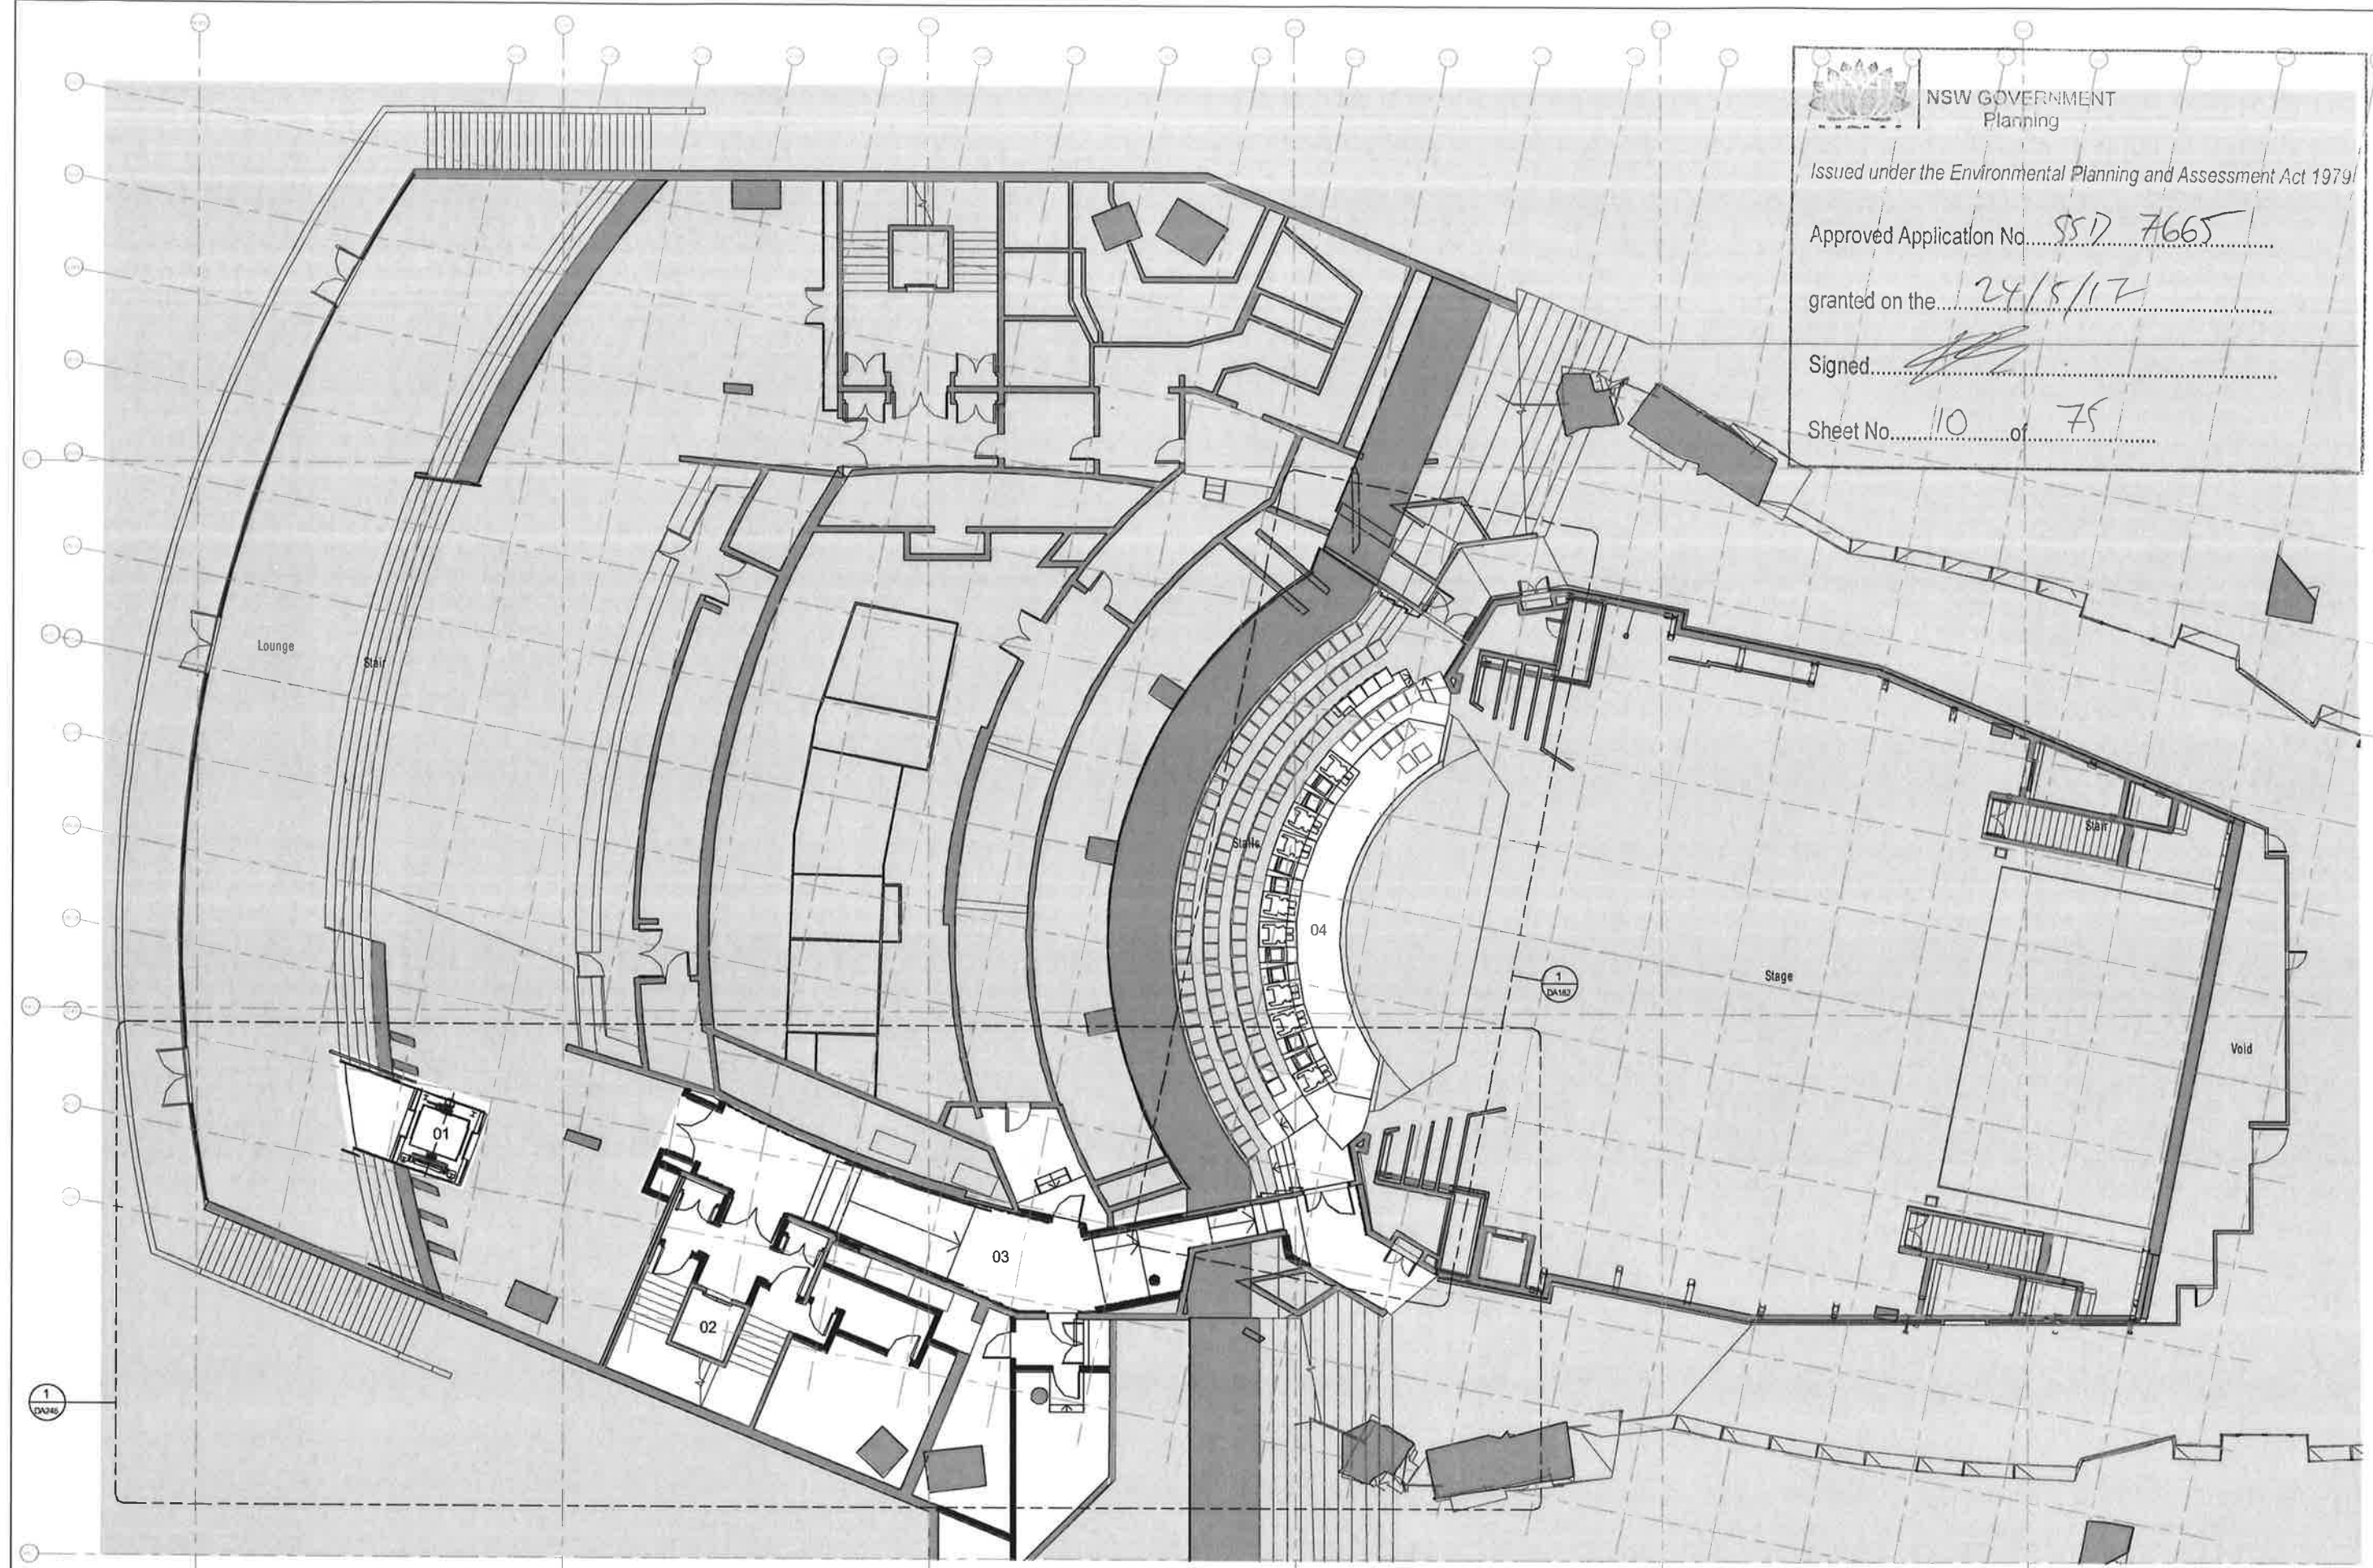

- 01 LIFT 31
- 02 UPGRADE OF EXISTING LIFT 8
- 03 PASSAGE TO WESTERN FOYER LEVEL 2
- 04 WHEELCHAIR ACCESSIBLE SEATING

Rev	Description	Rev	Date
A	FORNIA	2017	2017
B	FORNIA	2017	2017
C	FORNIA	2017	2017
Level One, One Chifley Square Sydney NSW 2000 Australia
www.scottcarver.com.au +61 2 9957 3988

GENERAL NOTES

1. ALL DIMENSIONS AND SIZES ARE IN MILLIMETRES.
2. DO NOT SCALE DRAWINGS. USE FIGURED DIMENSIONS ONLY.
3. INFORMATION INDICATED IN THIS DOCUMENT MAY BE CRUCIAL TO THE SAFE AND PROPER FUNCTIONING OF THE SYDNEY OPERA HOUSE. DO NOT ALTER ANY ASPECT WITHOUT WRITTEN PERMISSION.
4. ALL NEW WORKS MUST COMPLY WITH THE SYDNEY OPERA HOUSE BUILDING SERVICES STANDARD SPECIFICATION (BSSS) AND RELEVANT AUSTRALIAN STANDARDS. NEW WORKS MUST ALSO COMPLY WITH THE REQUIREMENTS OF THE BUILDING CODES OF AUSTRALIA.

COPYRIGHT

THIS DRAWING AND DESIGN ARE SUBJECT TO COPYRIGHT AND SHALL NOT BE COPIED IN ANY FORM WITH THE WRITTEN PERMISSION OF THE SYDNEY OPERA HOUSE TRUST

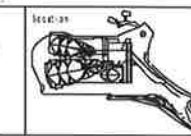

FOR INFORMATION			
Contract	BDM-168	Date	2017/05/16 PM
Drawn	Author	Date	2017/05/16 PM
CLE	Drafter	Scale	1:100 GAT

Project	JST ACCESSIBILITY WORKS
Title	OVERALL PROPOSED WORKS PLAN - L2 +42

Sydney Opera House Trust			
NSW Bldg 1234 Sydney NSW Australia 2000			
Phone +61 2 3320 5544 email info@sydneyoperahouse.com			
Location	Drawing No	Sheet	Rev.
OT VA	49-VA-SC021	DA112	C A1



NSW GOVERNMENT
Planning


Issued under the Environmental Planning and Assessment Act 1979

Approved Application No. SSD 7665

granted on the 24/5/17

Signed [Signature]

Sheet No. 11 of 75

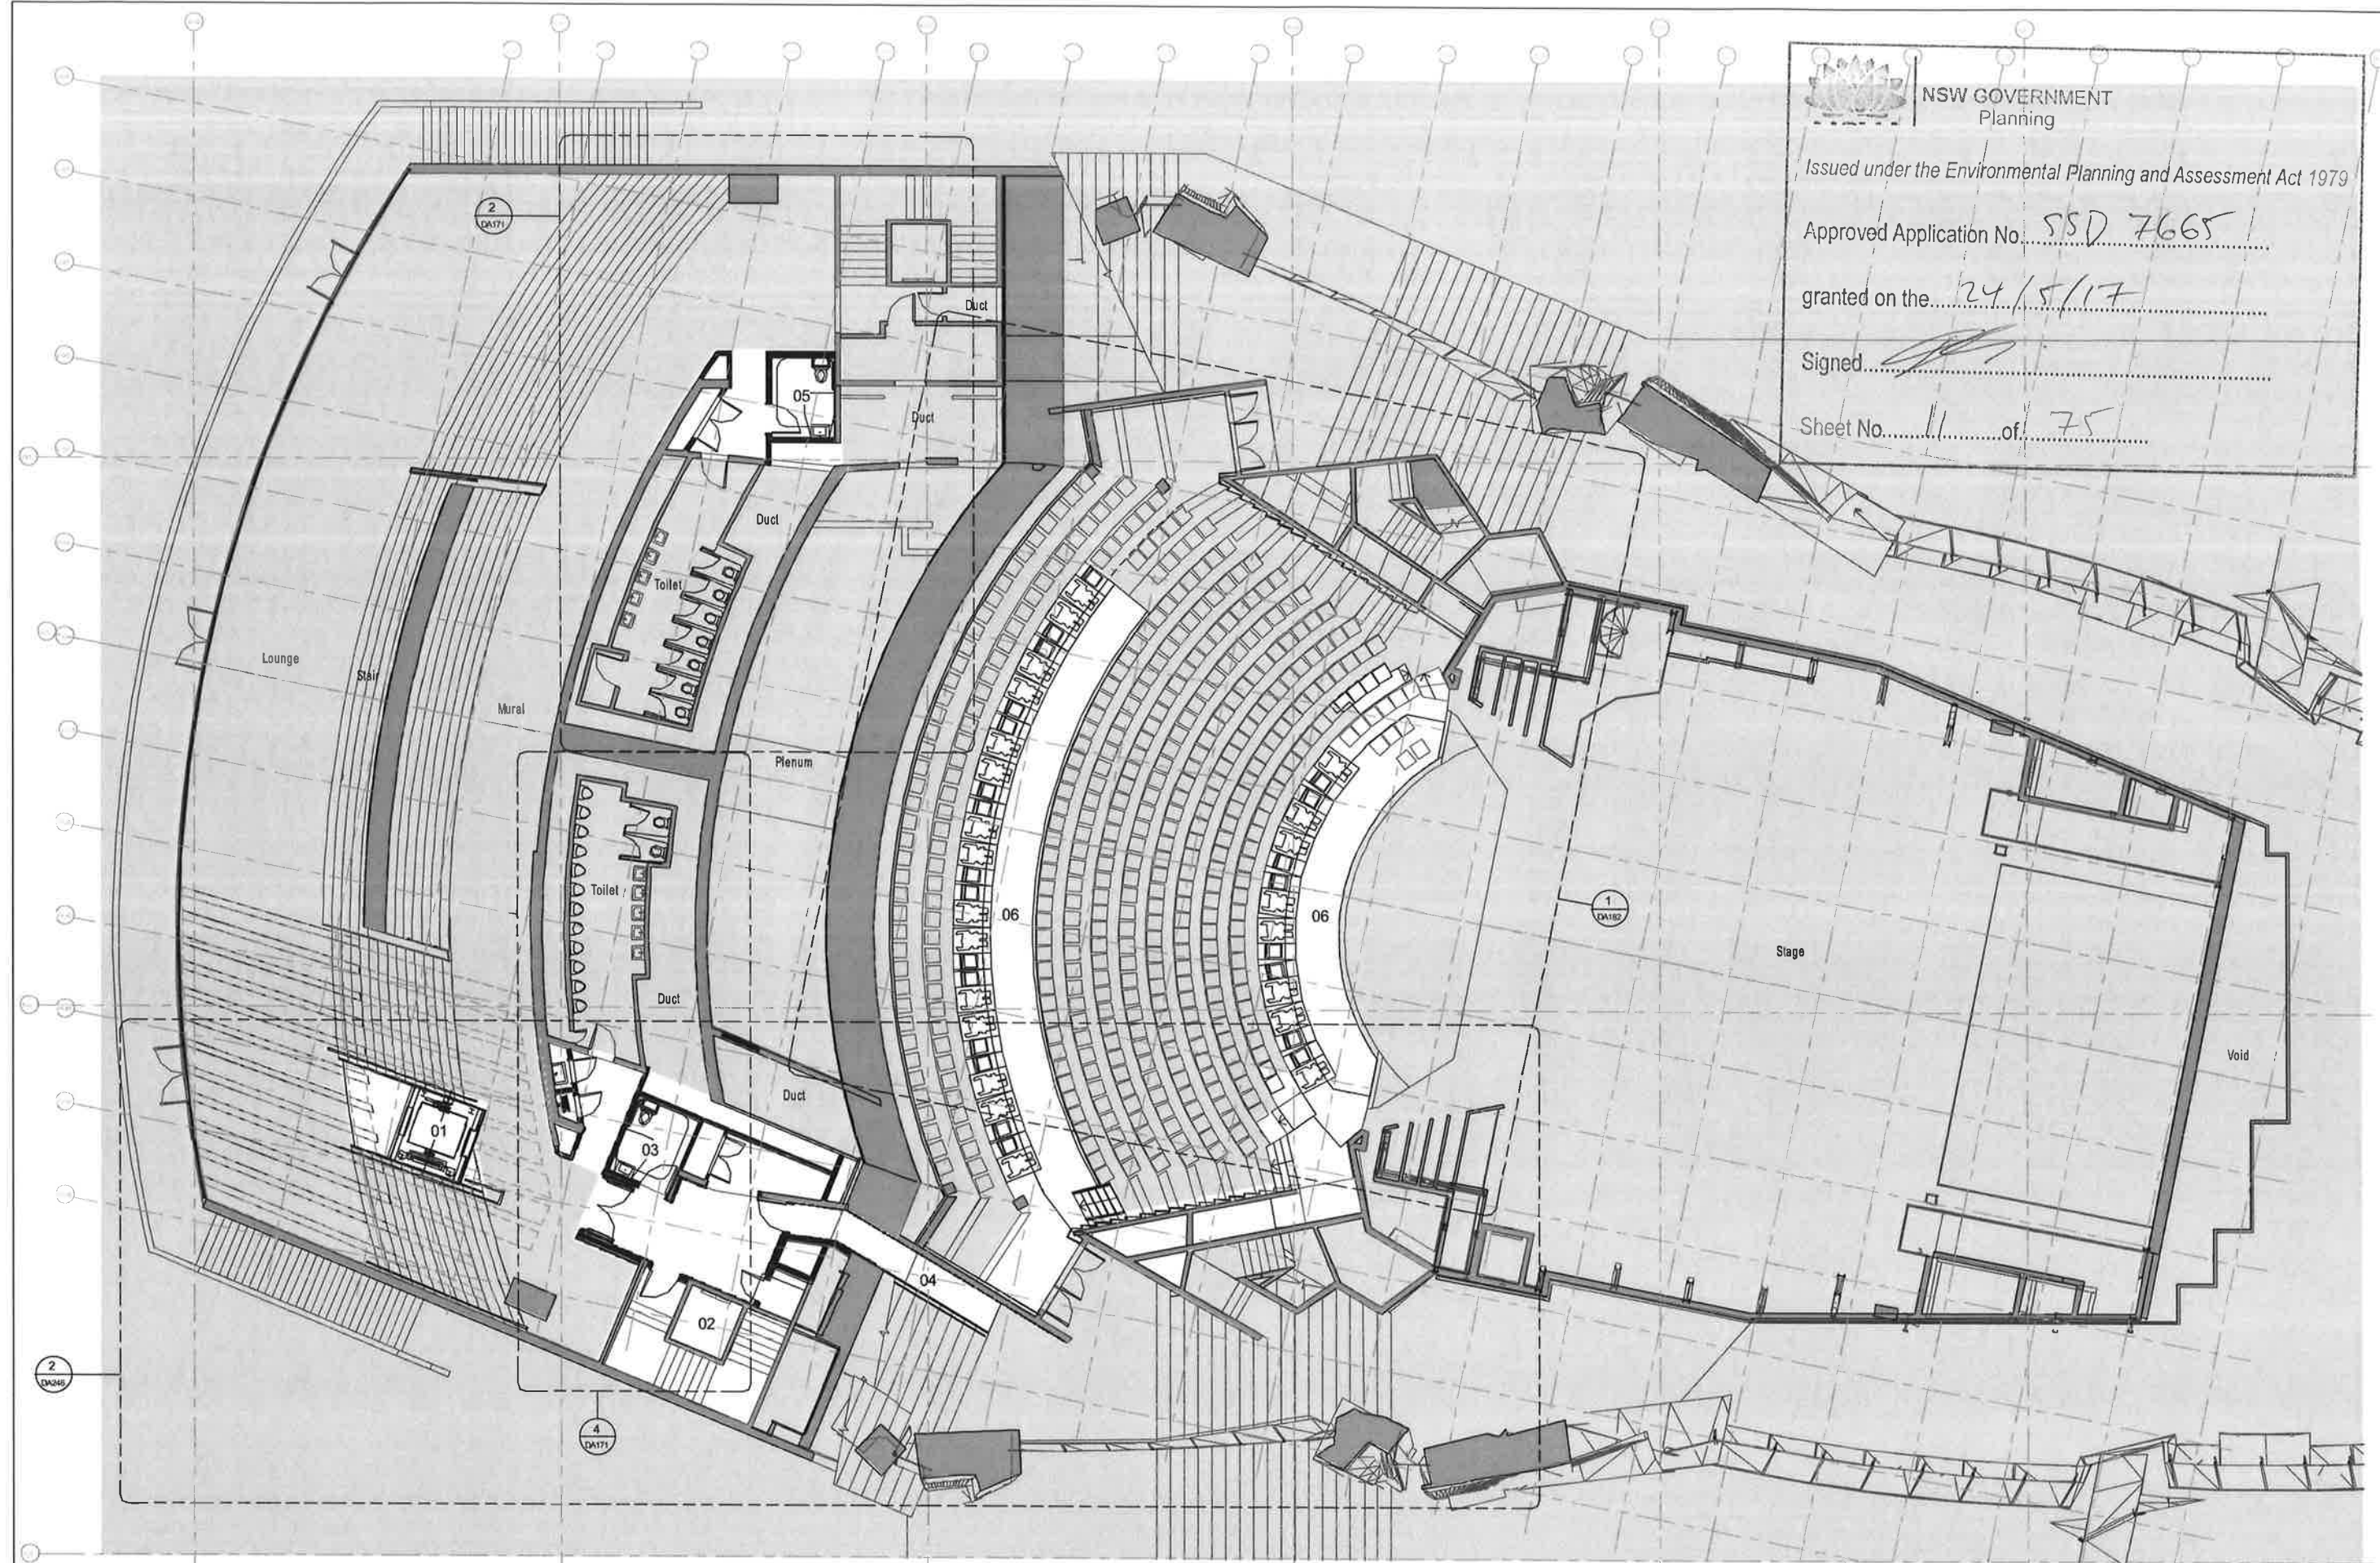

- 01 LIFT 31
- 02 UPGRADE OF EXISTING LIFT 8
- 03 UNISEX ACCESSIBLE TOILET (WEST)
- 04 PASSAGE TO WESTERN FOYER LEVEL 3
- 05 UNISEX ACCESSIBLE TOILET (EAST)
- 06 WHEELCHAIR ACCESSIBLE SEATING

Rev	Issue	Date
A	FOR A	20/05/2017
B	FOR A	20/05/2017




Level One, One Chifley Square Sydney NSW 2000 Australia
www.scottcarver.com.au +612 9957 3988

GENERAL NOTES

- ALL DIMENSIONS AND SIZES ARE IN MILLIMETRES.
- DO NOT SCALE DRAWINGS. USE FIGURED DIMENSIONS ONLY.
- INFORMATION INDICATED IN THIS DOCUMENT MAY BE CRUCIAL TO THE SAFE AND PROPER FUNCTIONING OF THE SYDNEY OPERA HOUSE. DO NOT ALTER ANY ASPECT WITHOUT WRITTEN PERMISSION.
- ALL NEW WORKS MUST COMPLY WITH THE SYDNEY OPERA HOUSE BUILDING SERVICES STANDARD SPECIFICATION (BSSE) AND RELEVANT AUSTRALIAN STANDARDS. NEW WORKS MUST ALSO COMPLY WITH THE REQUIREMENTS OF THE BUILDING CODES OF AUSTRALIA.

COPYRIGHT

THIS DRAWING AND DESIGN ARE
SUBJECT TO COPYRIGHT AND SHALL
NOT BE COPIED IN ANY FORM WITH
THE WRITTEN PERMISSION OF THE
SYDNEY OPERA HOUSE TRUST

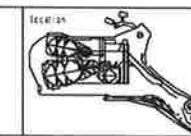

FOR INFORMATION			
Contract	BDM-168	Date	20/05/2017
Drawn	ADP	Scale	1:100 GAT
Check	ADP		

JST ACCESSIBILITY WORKS			
OVERALL PROPOSED WORKS PLAN - L3			
+51			

Sydney Opera House Trust			
GPO Box 4236 Sydney NSW 1587 Australia			
Phone +61 2 9260 1341			
Email info@sydneyoperahouse.com.au			
© Sydney Opera House Trust			
Section	Drawing No	Sheet	Rev
OT VA	48-VA-SC021	DA113	B A1



NSW GOVERNMENT
Planning


Issued under the Environmental Planning and Assessment Act 1979

Approved Application No. 55D 7665

granted on the 24/5/17

Signed [Signature]

Sheet No. 12 of 75

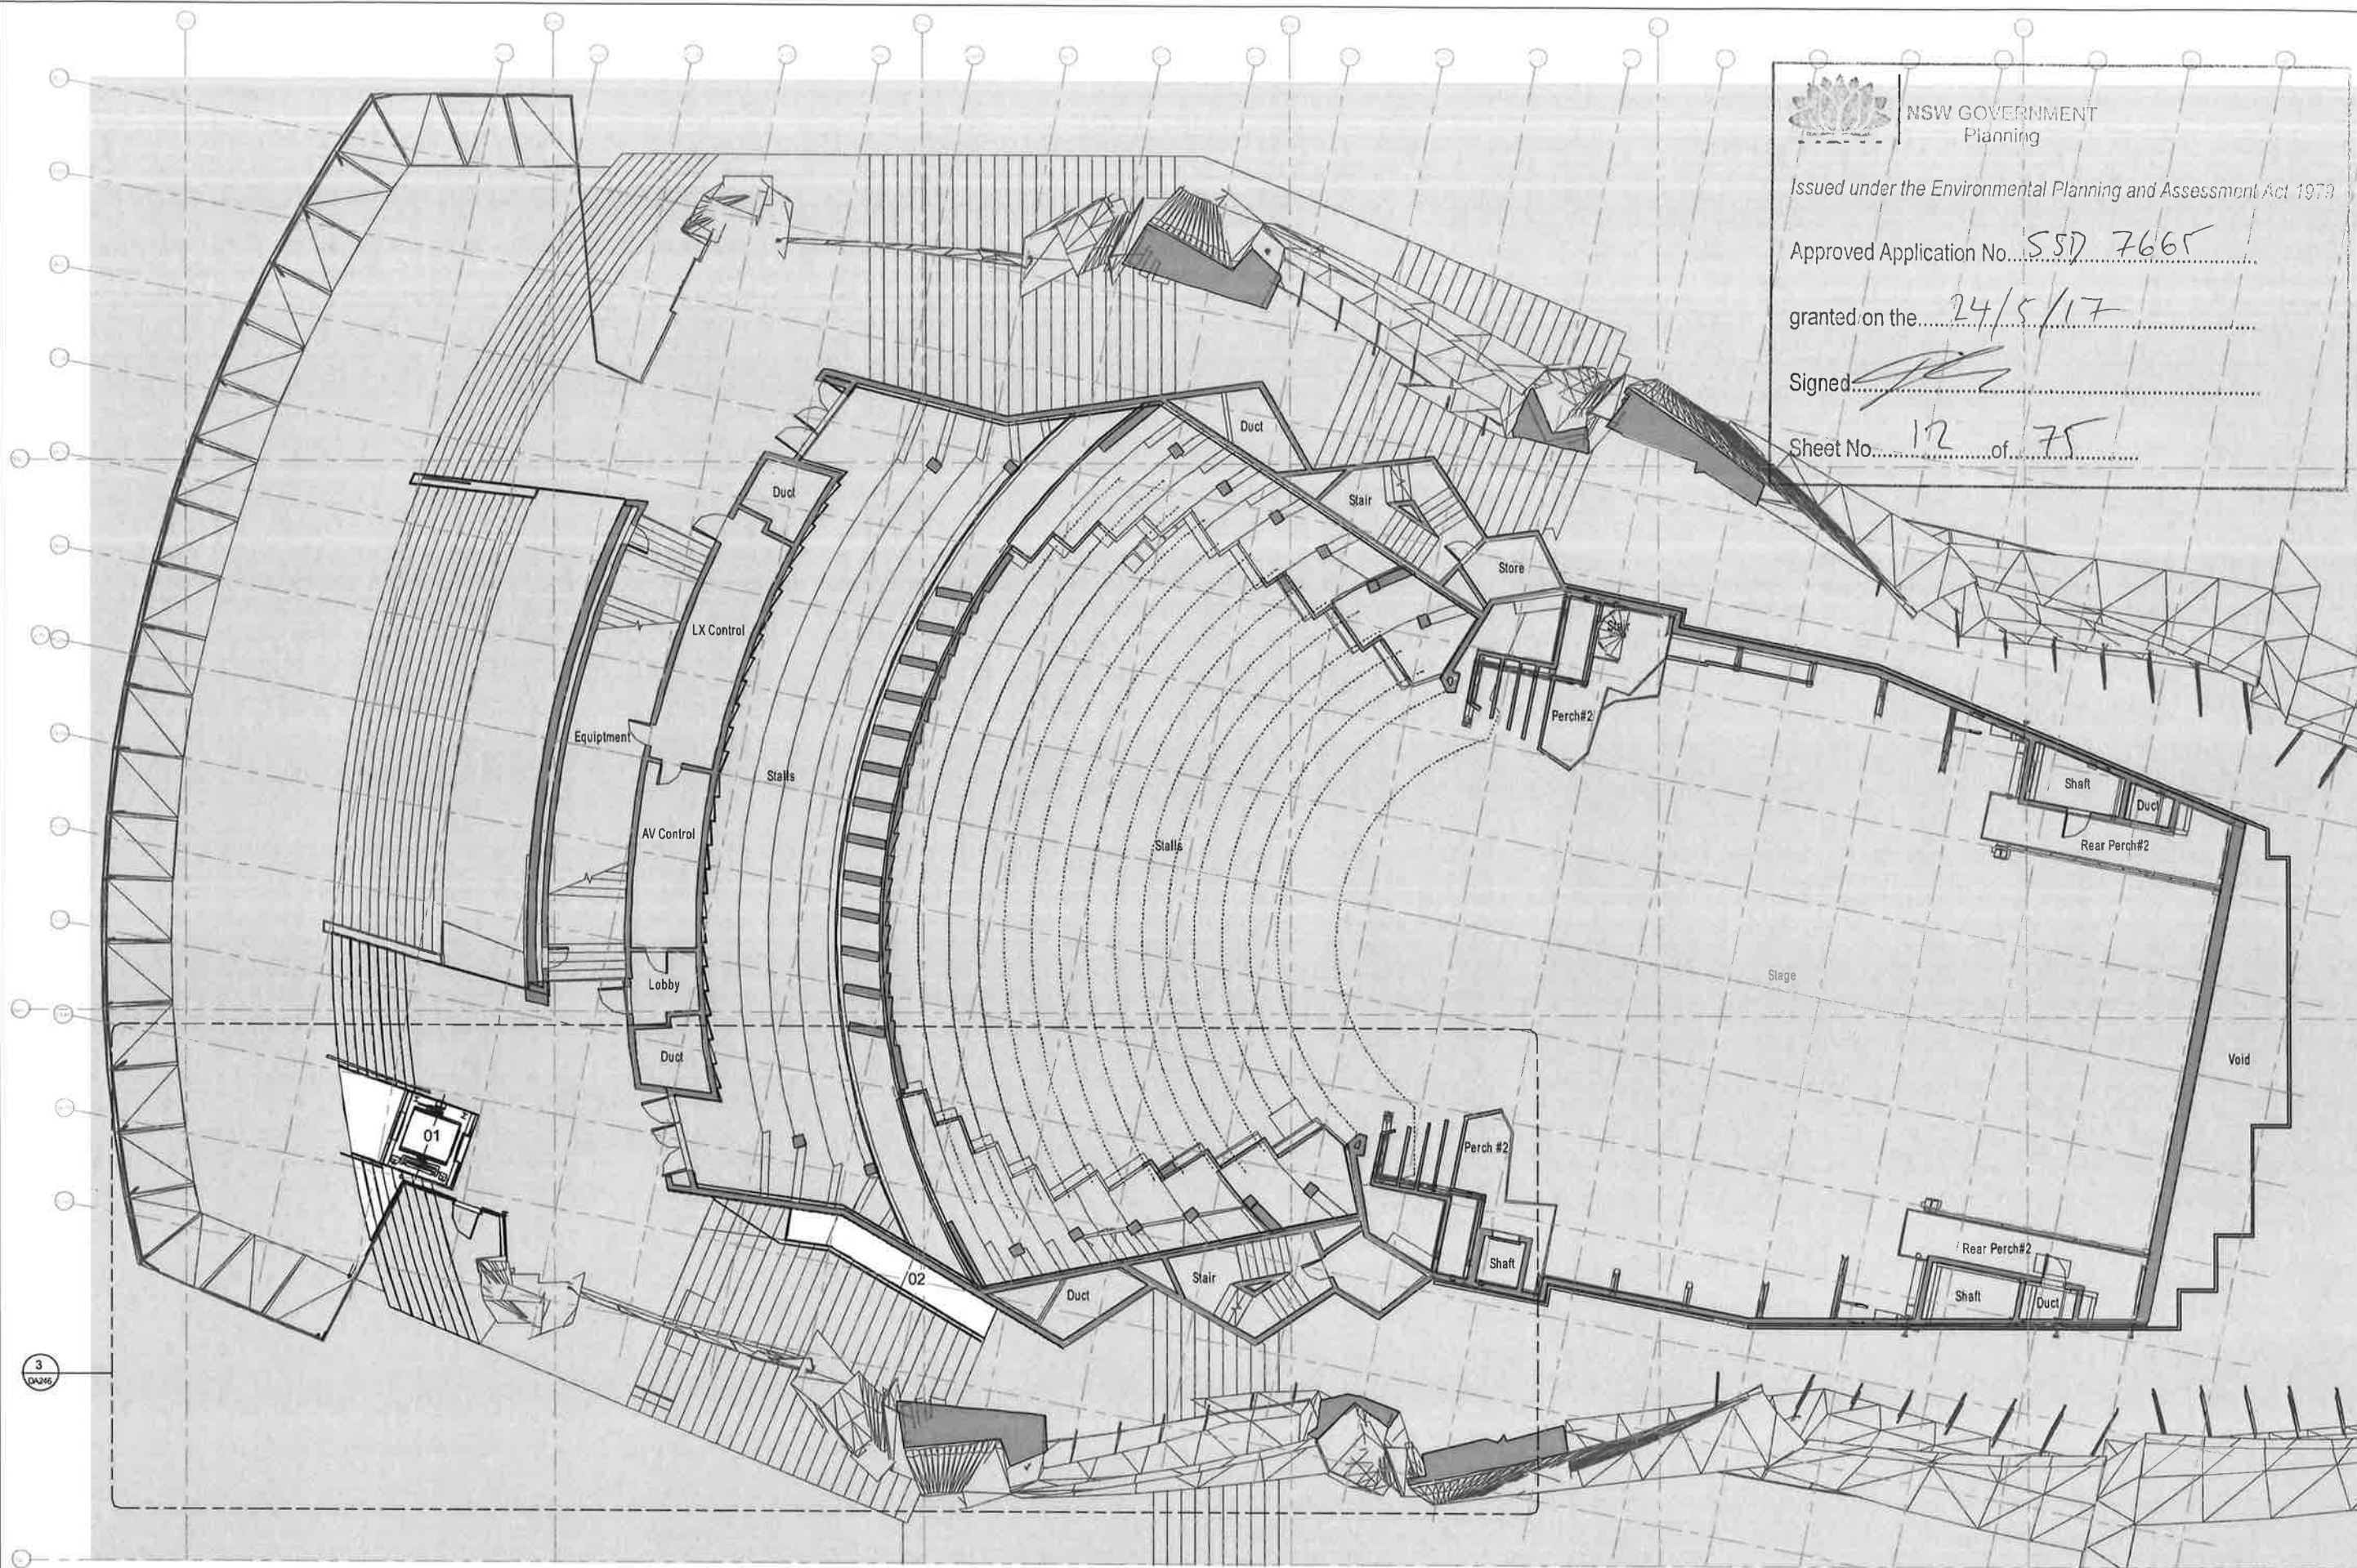

01 LIFT 31
02 NEW PASSAGE TO WESTERN FOYER LEVEL 3

Rev	Description	Rev	Date
A	FORN	20/07/2016	
B	CHIV	10/08/2016	

**scott
carver**


Level One, One Chifley Square Sydney NSW 2000 Australia
www.scottcarver.com.au +61 2 9957 3988

GENERAL NOTES

- ALL DIMENSIONS AND SIZES ARE IN MILLIMETRES.
- DO NOT SCALE DRAWINGS. USE FIGURED DIMENSIONS ONLY.
- INFORMATION INDICATED IN THIS DOCUMENT MAY BE CRUCIAL TO THE SAFE AND PROPER FUNCTIONING OF THE SYDNEY OPERA HOUSE. DO NOT ALTER ANY ASPECT WITHOUT WRITTEN PERMISSION.
- ALL NEW WORKS MUST COMPLY WITH THE SYDNEY OPERA HOUSE BUILDING SERVICES STANDARD SPECIFICATION (BS55) AND RELEVANT AUSTRALIAN STANDARDS. NEW WORKS MUST ALSO COMPLY WITH THE REQUIREMENTS OF THE BUILDING CODES OF AUSTRALIA.

COPYRIGHT

THIS DRAWING AND DESIGN ARE
SUBJECT TO COPYRIGHT AND SHALL
NOT BE COPIED IN ANY FORM WITH
THE WRITTEN PERMISSION OF THE
SYDNEY OPERA HOUSE TRUST

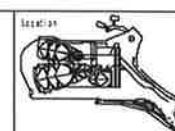

FOR INFORMATION			
Contract	BDM-168	Date	20/07/2016
Drawn	Author	Date	6/08/2016
C.L.C.	Dr. S. H. B. A. T.	Scale	1:100 B.A.T.

Project	JST ACCESSIBILITY WORKS
Title	OVERALL PROPOSED WORKS PLAN - L4 +61

Sydney Opera House Trust GPO Box 4744 Sydney NSW Australia 2001 Phone +61 2 268 1241 www.sydneyoperahouse.com.au			
Location	Drawing No	Sheet	Rev
OT VA	49-VA-SC021	DA114	B A1



NSW GOVERNMENT
Planning

Issued under the Environmental Planning and Assessment Act 1979

Approved Application No. SSD 7665

granted on the 27/5/17

Signed [Signature]

Sheet No. 13 of 75

JST DA PROJECT 2 NORTHERN FOYER ACCESS LEVEL 2

WALLS:


- a. brush box batten slats (existing NFR panel cladding)
- b. brush box veneered
- c. off form concrete unpainted
- d. bronze fixture (door jambs, kick plate, and general fitment)
- e. bronze lining
- f. glass

FLOORS:


- 1. granite panels
- 2. granite tiles (western foyer)
- 3. carpet
- 4. vitrified unglazed mosaic sealed
- 5. bronze tactile

CEILINGS:

brush box veneered slates with shadow joint

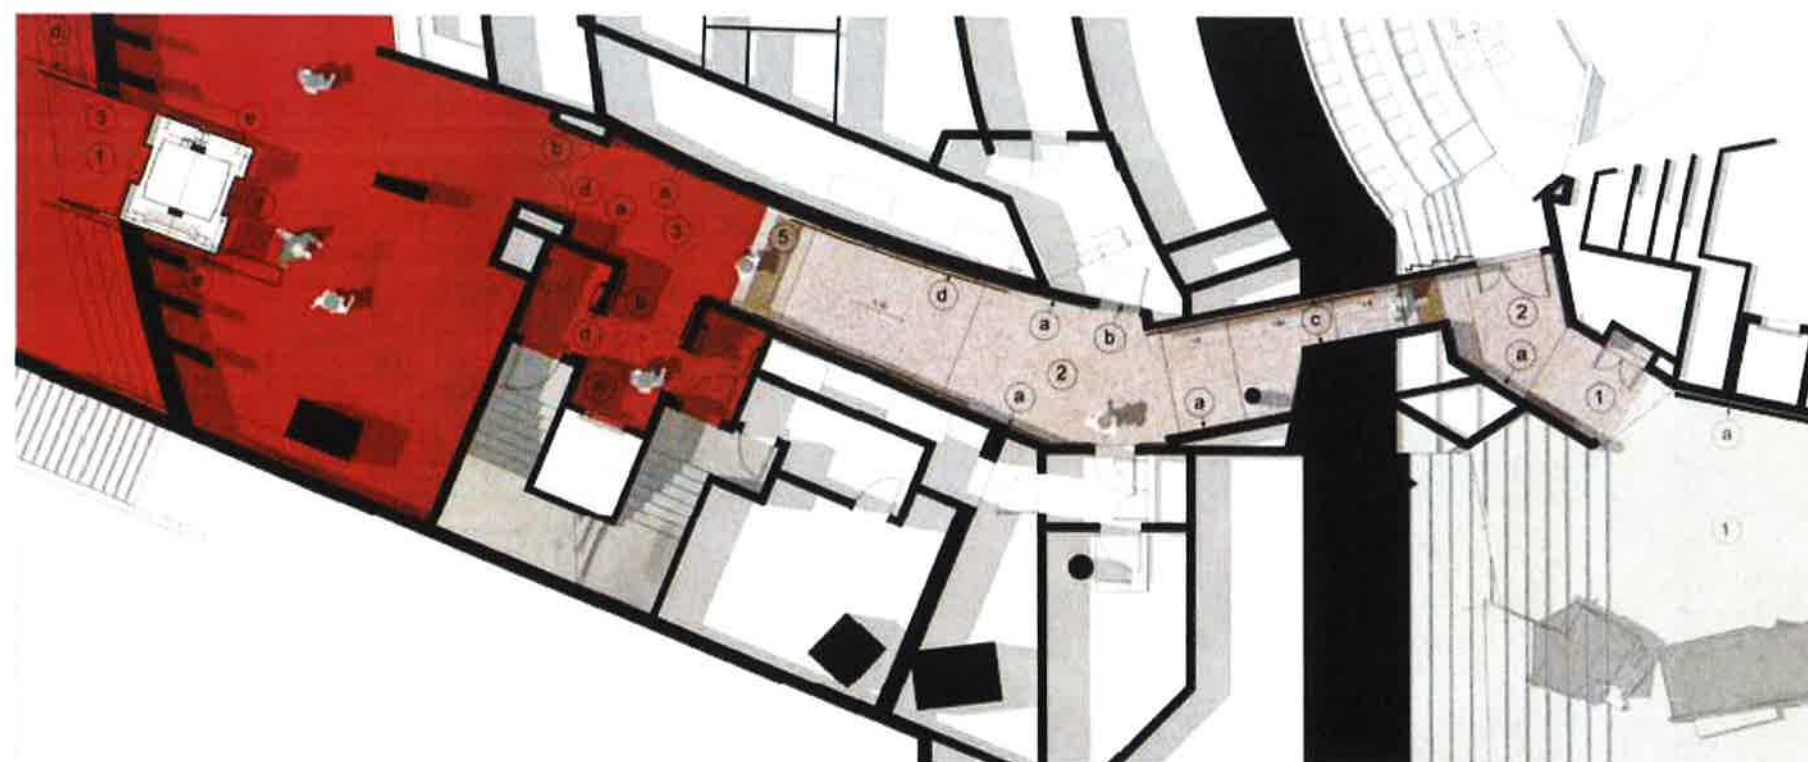

General Arrangement Plan - Level 2 (NTS)

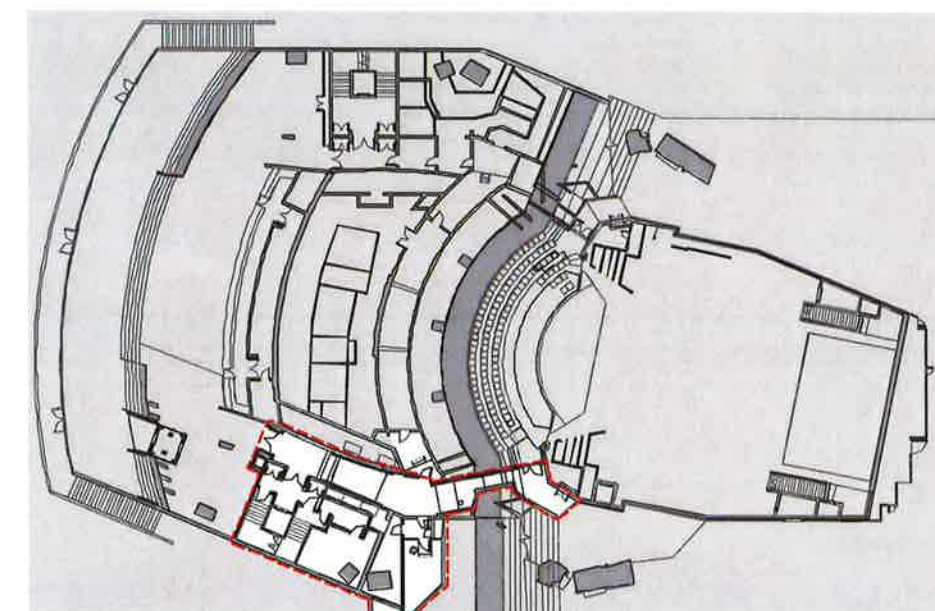

Location Plan - Level 2

Rev	Description	Rev	Rev	Date
A	FORN			20/07/2017
B	FORN			20/07/2017
C	FORN			20/07/2017




Level One, One Chifley Square Sydney NSW 2000 Australia
www.scottcarver.com.au +61 2 9957 3988

GENERAL NOTES

1. ALL DIMENSIONS AND SIZES ARE IN MILLIMETRES.
2. DO NOT SCALE DRAWINGS. USE FIGURED DIMENSIONS ONLY.
3. INFORMATION INDICATED IN THIS DOCUMENT MAY BE CRUCIAL TO THE SAFE AND PROPER FUNCTIONING OF THE SYDNEY OPERA HOUSE. DO NOT ALTER ANY ASPECT WITHOUT WRITTEN PERMISSION.
4. ALL NEW WORKS MUST COMPLY WITH THE SYDNEY OPERA HOUSE BUILDING SERVICES STANDARD SPECIFICATION (BSSE) AND RELEVANT AUSTRALIAN STANDARDS. NEW WORKS MUST ALSO COMPLY WITH THE REQUIREMENTS OF THE BUILDING CODES OF AUSTRALIA.

COPYRIGHT


THIS DRAWING AND DESIGN ARE
SUBJECT TO COPYRIGHT AND SHALL
NOT BE COPIED IN ANY FORM WITH
THE WRITTEN PERMISSION OF THE
SYDNEY OPERA HOUSE TRUST

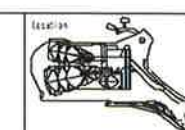

FOR INFORMATION			
Contract	BDM-168		
Day	Admin	Date	20/07/2017
C/L	D-100	Scale	1:200 @ A1

Project	JST ACCESSIBILITY WORKS
Title	JST NTHN FOYER ACCESS - L2 PASSAGE

Sydney Opera House Trust GPO Box 428 Sydney NSW Australia 2001 Phone +61 2 9550 1541 email info@sydneyoperahouse.com			
Location	Drawing No	Sheet	Rev
OT VA	49-VA-SC021	DA130	C A1

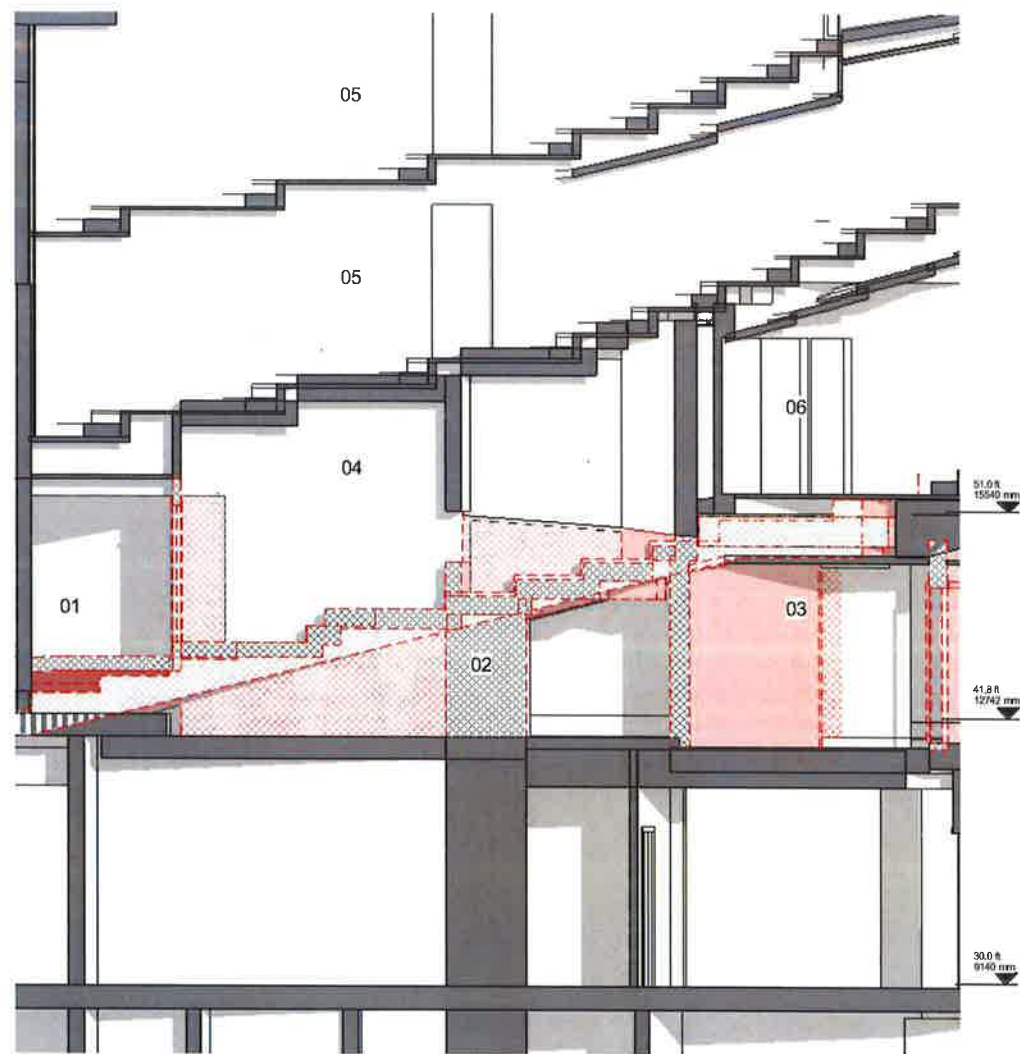


01 LINK TO WESTERN FOYER
02 PASSAGE TO LIFT B
03 PASSAGE MIDLANDING
04 STAIR TO LOGE
05 AUDITORIUM LOGE
06 ACCESS TO JST AUDITORIUM (ROWM)

1 L2 PASSAGE SECTION 1 (DEMO)
1 : 50



01 DEMOLITION ZONE
02 ROOM #37
03 GREEN ROOM
04 DUCTS
05 WESTERN FOYER STAIR TO MIDLANDING
06 JST AUDITORIUM
07 STAIRS TO AUDITORIUM LOGE (BEYOND)
08 LOGE

2 L2 PASSAGE SECTION 2 (DEMO)
1 : 50

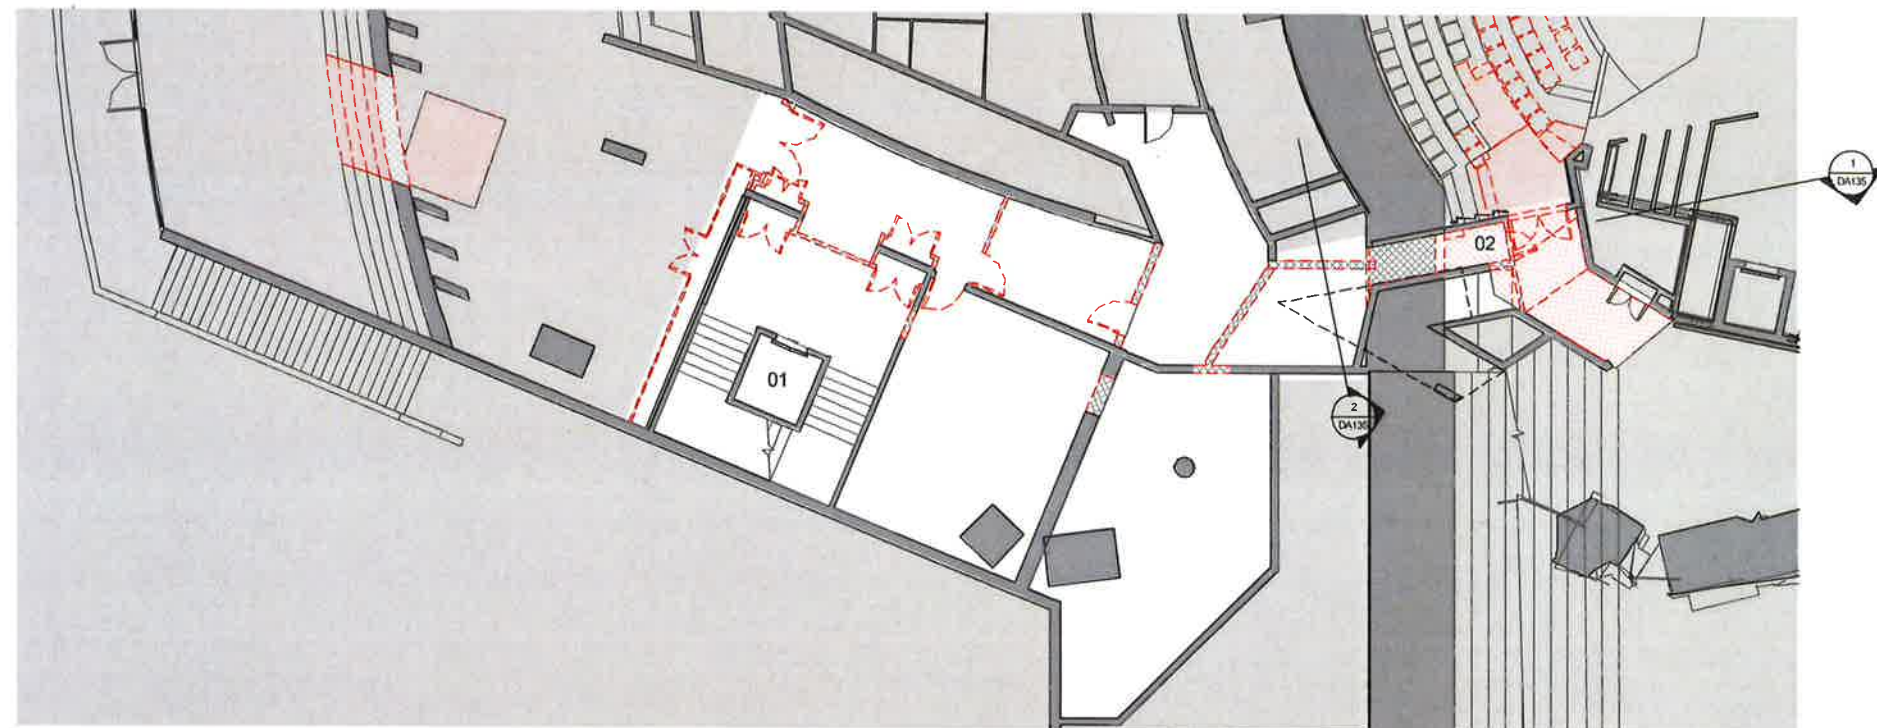

01 LIFT UPGRADE TO MATCH FRONT OF HOUSE AESTHETICS
02 DEMOLITION OF SLAB AND WALLS TO ALLOW NEW PASSAGE

3 PLAN - LEVEL 2 PASSAGE
1 : 100



NSW GOVERNMENT
Planning

Issued under the Environmental Planning and Assessment Act 1979

Approved Application No. SSD 7665

granted on the 27/5/17

Signed [Signature]

Sheet No. 14 of 75

Rev	Description	Rev	Date
A	FORNIA		28.07.2016
B	FORNIA		05.08.2016




Level One, One Chifley Square Sydney NSW 2000 Australia
www.scottcarver.com.au +61 2 9957 3988

GENERAL NOTES

- ALL DIMENSIONS AND SIZES ARE IN MILLIMETRES.
- DO NOT SCALE DRAWINGS. USE FIGURED DIMENSIONS ONLY.
- INFORMATION INDICATED IN THIS DOCUMENT MAY BE CRUCIAL TO THE SAFE AND PROPER FUNCTIONING OF THE SYDNEY OPERA HOUSE. DO NOT ALTER ANY ASPECT WITHOUT WRITTEN PERMISSION.
- ALL NEW WORKS MUST COMPLY WITH THE SYDNEY OPERA HOUSE BUILDING SERVICES STANDARD SPECIFICATION (BSSS) AND RELEVANT AUSTRALIAN STANDARDS. NEW WORKS MUST ALSO COMPLY WITH THE REQUIREMENTS OF THE BUILDING CODES OF AUSTRALIA.

COPYRIGHT


THIS DRAWING AND DESIGN ARE
SUBJECT TO COPYRIGHT AND SHALL
NOT BE COPIED IN ANY FORM WITH
THE WRITTEN PERMISSION OF THE
SYDNEY OPERA HOUSE TRUST

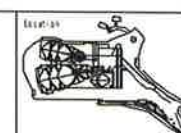

FOR INFORMATION			
Contract	BDM-168	Date	27.05.2016
Drawn	Author	Check	Drawn
Scale	As per plan		

Project	JST ACCESSIBILITY WORKS
Title	JST NTHN FOYERS (W) - L2 PASSAGE DEMOLITION SECTIONS - SHEET 1


Sydney Opera House Trust GPO Box 428 Sydney NSW Australia 2001 Phone +61 2 280 1541 Email: info@sydneyoperahouse.com.au			
Location	Drawing No	Sheet	Rev
OT VA	49-VA-SC021	DA135	B A1

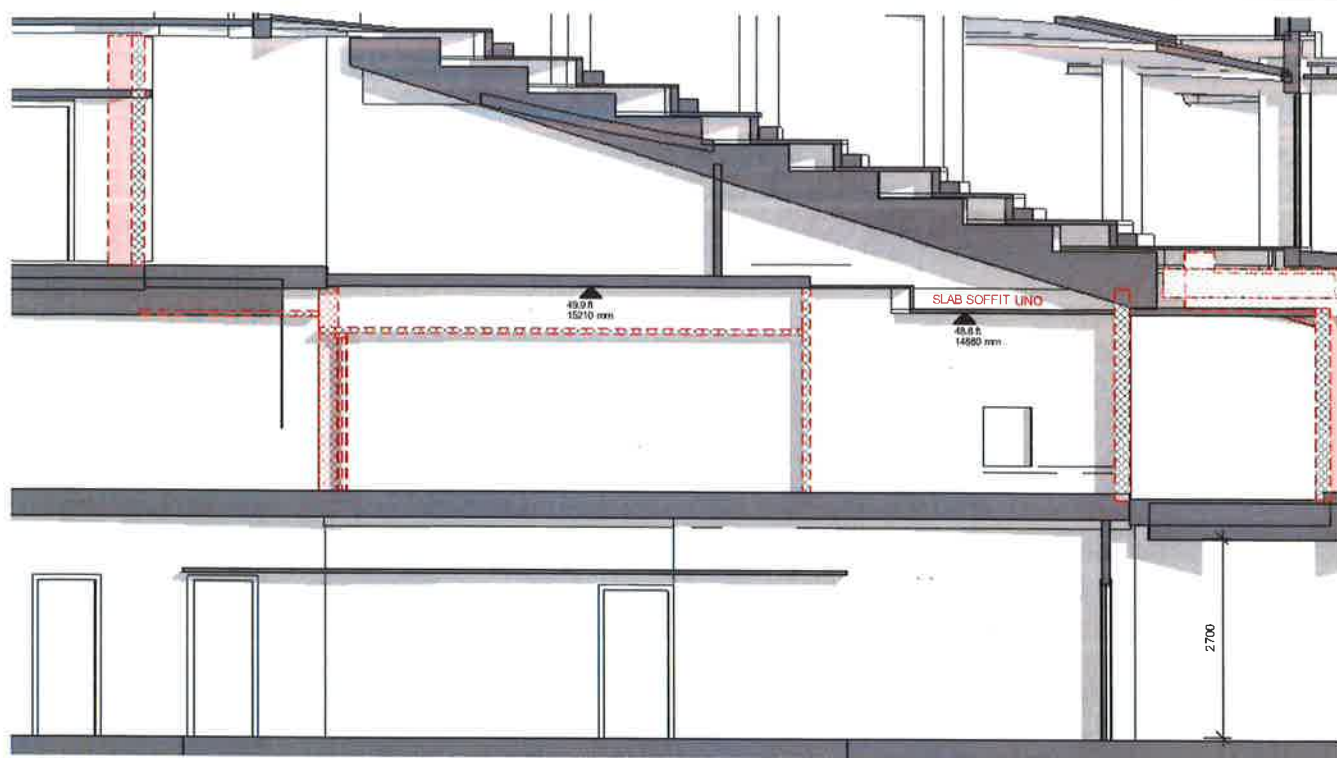


4 L2 PASSAGE SECTION 4
1 : 50




5 L2 PASSAGE SECTION 5
1 : 50

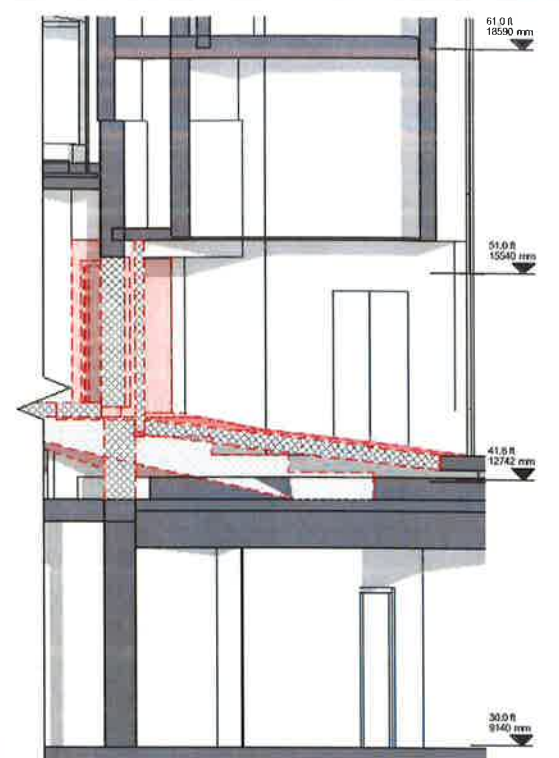


6 L2 PASSAGE SECTION 6
1 : 50

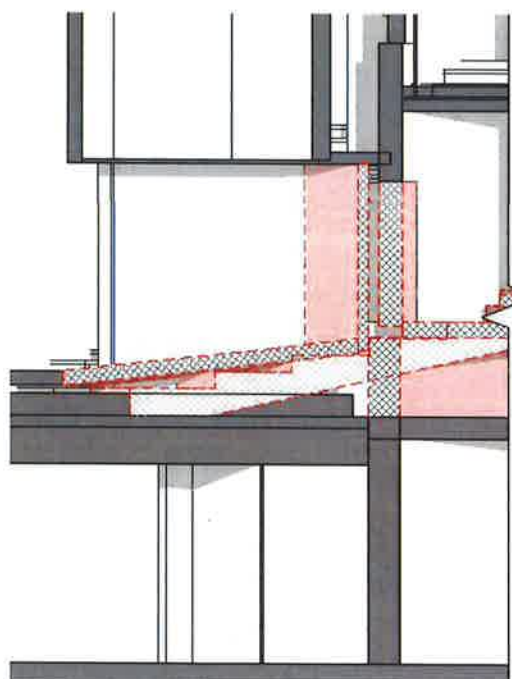


1 L2 PASSAGE SECTION 1
1 : 50

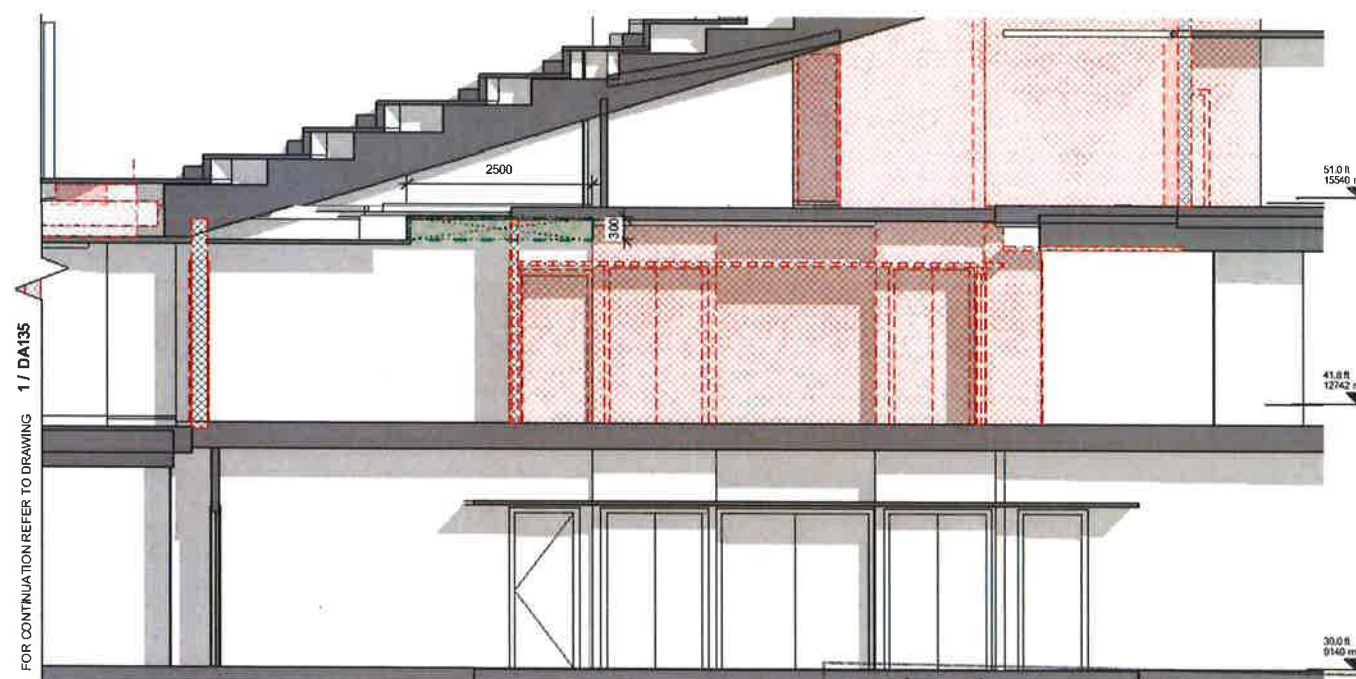

2 L2 PASSAGE SECTION 2
1 : 50

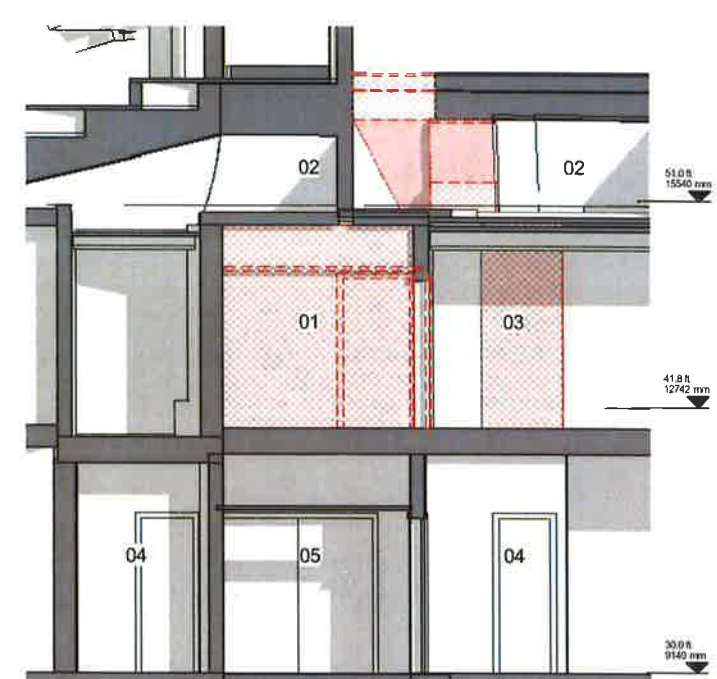

3 L2 PASSAGE SECTION 3
1 : 50

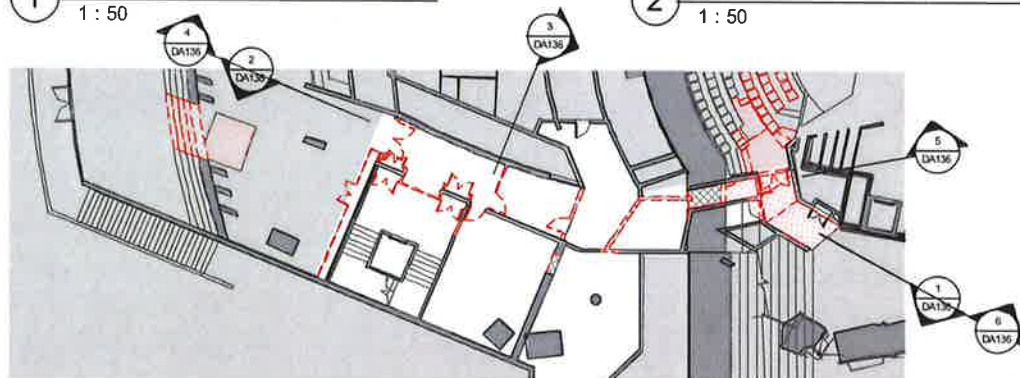

NSW GOVERNMENT
Planning

Issued under the Environmental Planning and Assessment Act 1979

Approved Application No. 551 7665

granted on the 24/5/17

Signed [Signature]

Sheet No. 15 of 75

GENERAL NOTES

- ALL DIMENSIONS AND SIZES ARE IN MILLIMETRES.
- DO NOT SCALE DRAWINGS. USE DIMENSIONS ONLY.
- INFORMATION INDICATED IN THIS DOCUMENT MAY BE CRUCIAL TO THE SAFE AND PROPER FUNCTIONING OF THE SYDNEY OPERA HOUSE. DO NOT ALTER ANY ASPECT WITHOUT WRITTEN PERMISSION.
- ALL NEW WORKS MUST COMPLY WITH THE SYDNEY OPERA HOUSE BUILDING SERVICES STANDARD SPECIFICATION (BSSS) AND RELEVANT AUSTRALIAN STANDARDS. NEW WORKS MUST ALSO COMPLY WITH THE REQUIREMENTS OF THE BUILDING CODES OF AUSTRALIA.

THIS DRAWING AND DESIGN ARE FOR INFORMATION ONLY AND SHALL NOT BE COPIED IN ANY FORM WITH THE WRITTEN PERMISSION OF THE SYDNEY OPERA HOUSE TRUST

FOR INFORMATION	Project	JST ACCESSIBILITY WORKS
Contract	BDM-168	
Drawn	ASH	
Check	over	
Date	2006/06/16	
Scale	As indicated	

Project	JST ACCESSIBILITY WORKS
Location	JST NTHN FOYERS (W) - L2 PASSAGE
Demolition	DEMOLITION SECTIONS - SHEET 2
Drawn by	DA136
Check by	B
Scale	A1

Rev	Description	Date
A	FOR INFORMATION	2006/06/16
B	FOR INFORMATION	2006/06/16

scott carver
Level One, One Chifley Square Sydney NSW 2000 Australia
www.scottcarver.com.au +61 2 9957 3988

Sydney Opera House Trust
PO Box 128 Sydney NSW 1587 Australia
Phone +61 2 955 5544
email +61 2 955 5544