



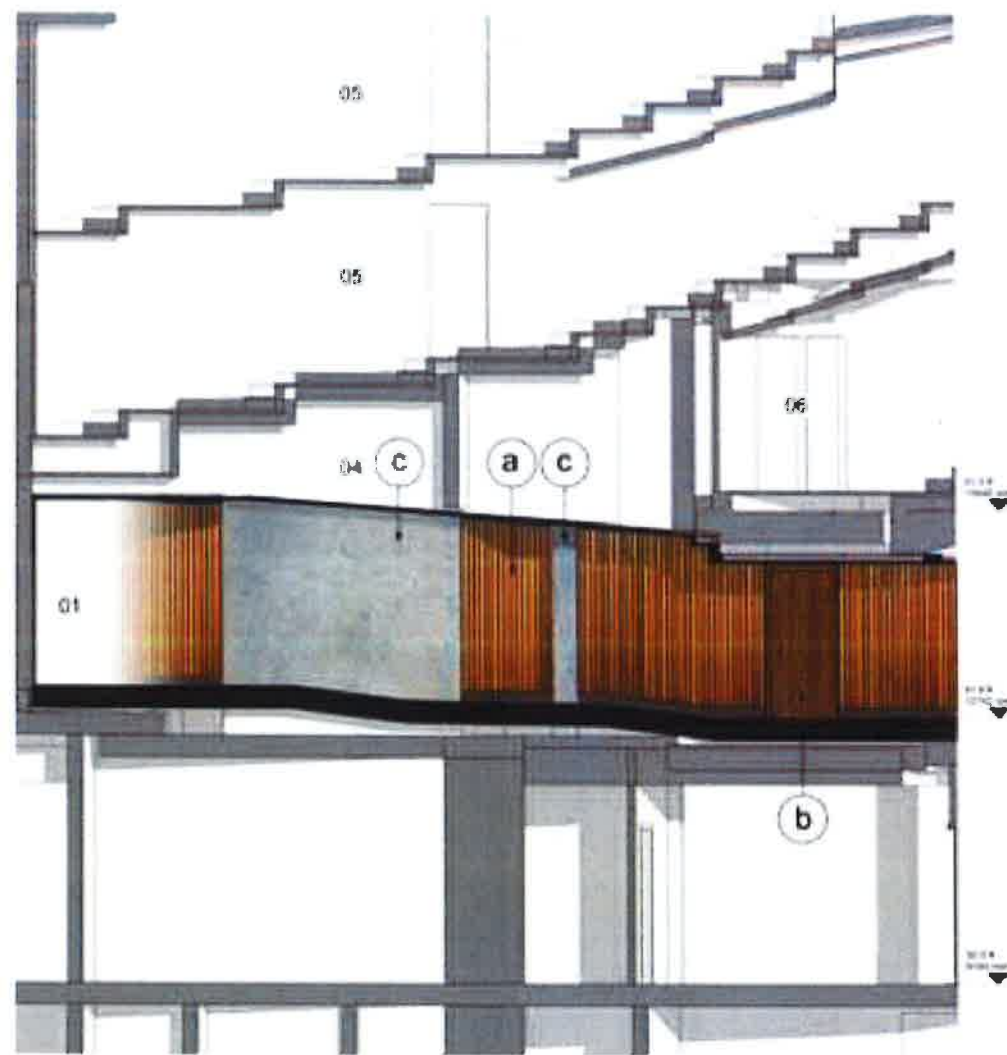


01 LINK TO WESTERN FOYER  
02 PASSAGE TO LIFT 8  
03 PASSAGE MID-LANDING  
04 STAIR TO LOGE  
05 AUDITORIUM LOGE  
06 ACCESS TO JST AUDITORIUM (ROW M)

2 L2 PASSAGE SECTION ON 1  
1:50

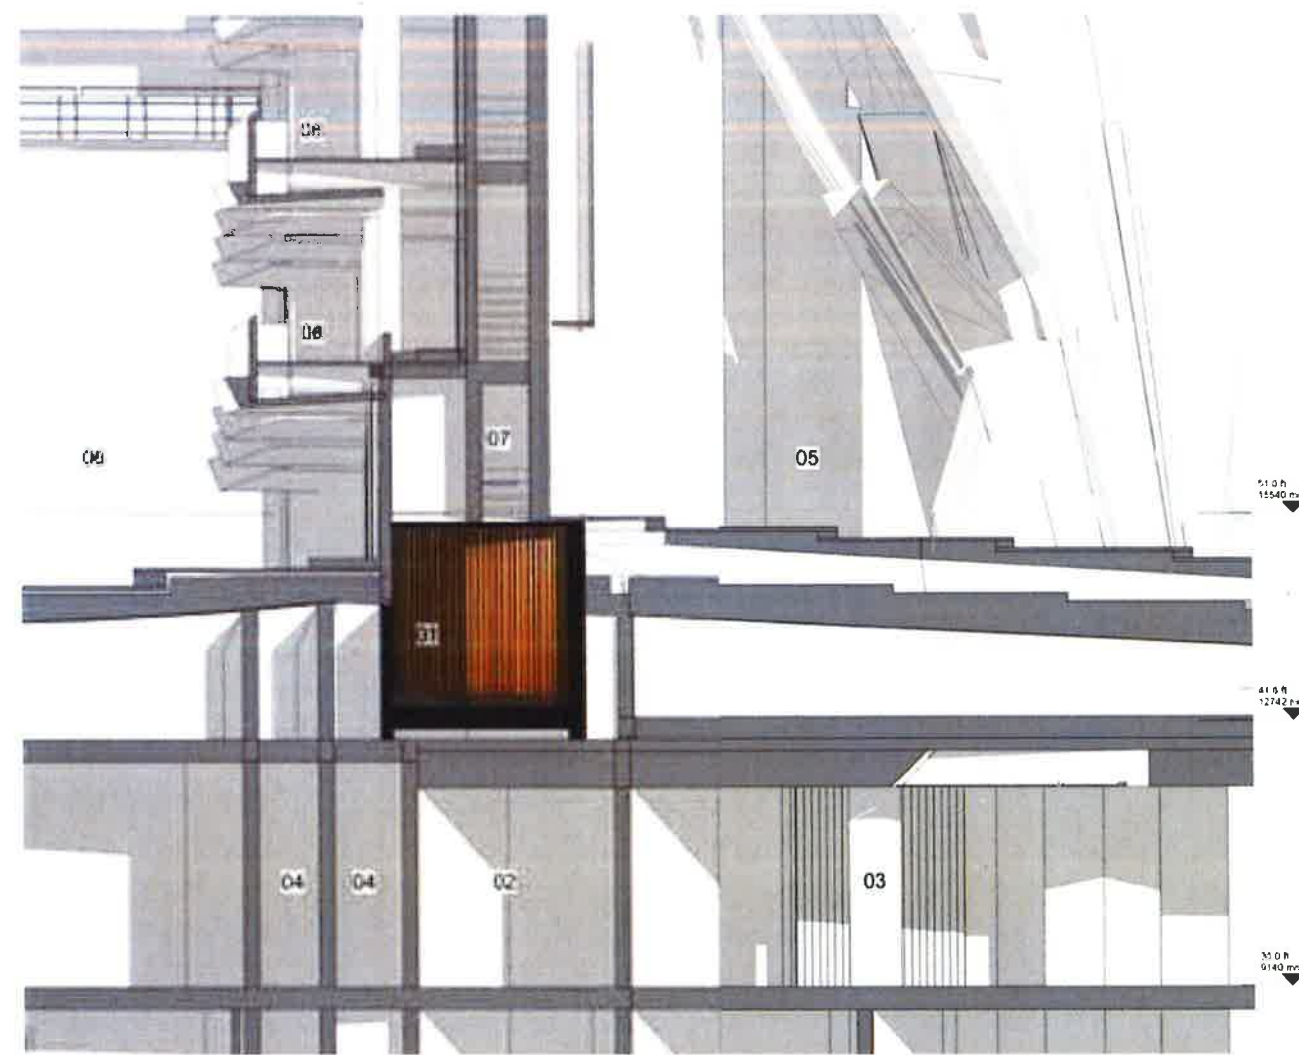

01 NEW PASSAGE TO WESTERN FOYER  
02 ROOM #37  
03 GREEN ROOM  
04 DUCTS  
05 WESTERN FOYER STAIR TO MID-LANDING  
06 JST AUDITORIUM  
07 STAIRS TO AUDITORIUM LOGE  
08 LOGE

3 L2 PASSAGE SECTION 2  
1:50

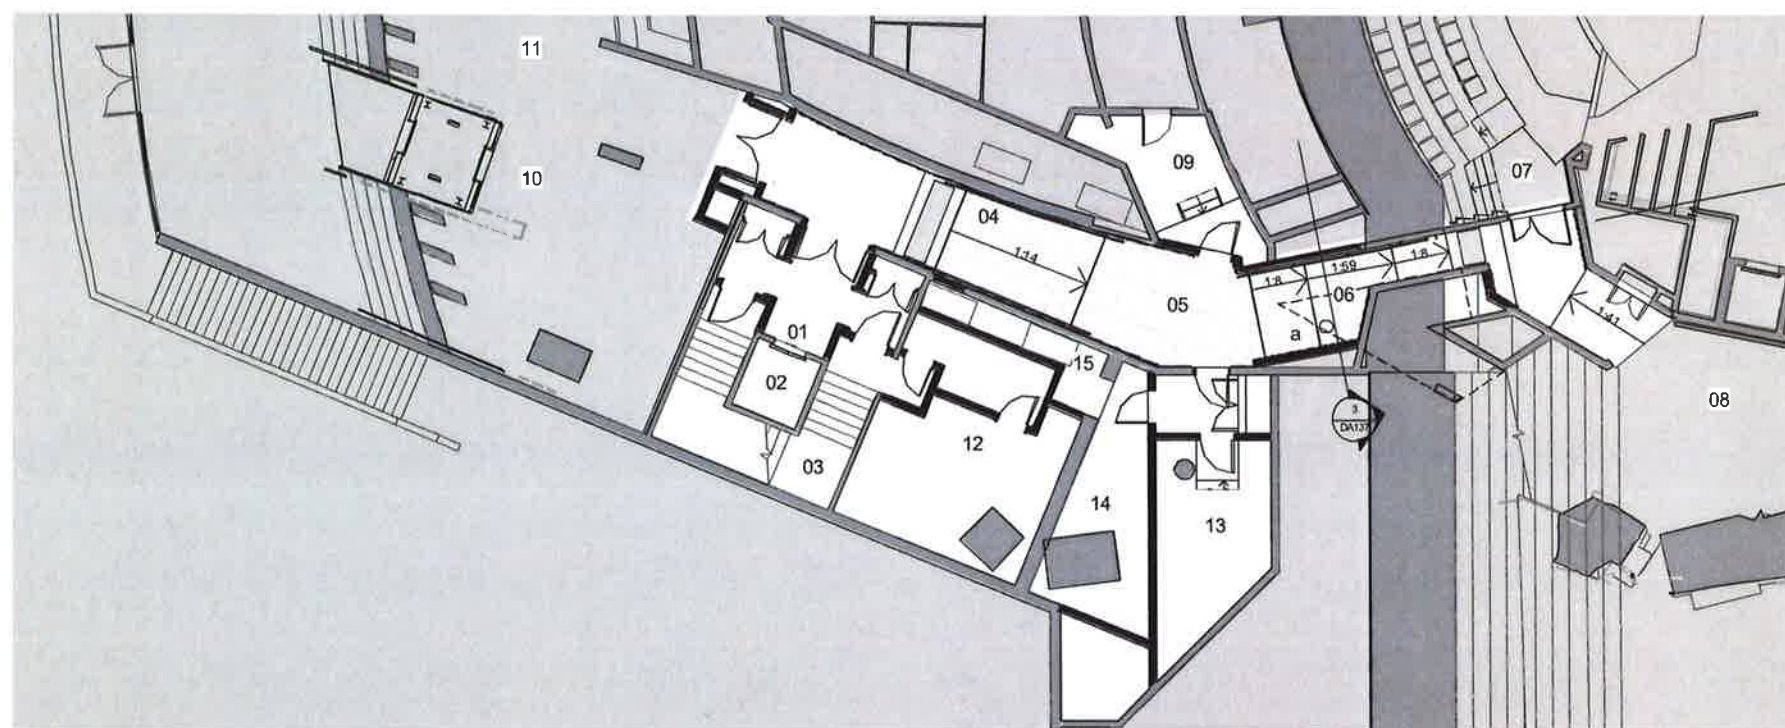

01 LIFT 8 LOBBY  
02 LIFT 8 (FOH) UPGRADE  
03 EXISTING STAIR 02 (BOH)  
04 NEW CORRIDOR TO WESTERN FOYER  
05 MID-LANDING  
06 NEW RAMP TO JST LOW AUDITORIUM  
07 ACCESS TO JST AUDITORIUM (ROW C)  
08 WESTERN FOYER LOW-LANDING  
09 BACK OF HOUSE  
10 LIFT 31 LOBBY  
11 NORTH HERN FOYER BAR  
12 KITCHEN STORE  
13 STORAGE  
14 PLANT  
15 NEW PLENUM

a COMPLIANT HEAD HEIGHT (MIN 2M)

1 PLAN - LEVEL 2 PASSAGE

1:100 NOTE: REFER TO DA130 FOR SECTION AND ELEVATION TAGS



NSW GOVERNMENT  
Planning

Issued under the Environmental Planning and Assessment Act 1979

Approved Application No. SSD 7665

granted on the 24/5/17

Signed [Signature]

Sheet No. 16 of 75

| Rev | Description | Rev | Date       |
|-----|-------------|-----|------------|
| A   | FORNIA      |     | 20/07/2017 |
| B   | FORNIA      |     | 20/07/2017 |
| C   | FORNIA      |     | 20/07/2017 |

**scott  
carver**


Level One, One Chifley Square Sydney NSW 2000 Australia  
www.scottcarver.com.au +61 2 9957 3988

#### GENERAL NOTES

- ALL DIMENSIONS AND SIZES ARE IN MILLIMETRES.
- DO NOT SCALE DRAWINGS. USE FIGURED DIMENSIONS ONLY.
- INFORMATION INDICATED IN THIS DOCUMENT MAY BE CRUCIAL TO THE SAFE AND PROPER FUNCTIONING OF THE SYDNEY OPERA HOUSE. DO NOT ALTER ANY ASPECT WITHOUT WRITTEN PERMISSION.
- ALL NEW WORKS MUST COMPLY WITH THE SYDNEY OPERA HOUSES BUILDING SERVICES STANDARD SPECIFICATION (BSSS) AND RELEVANT AUSTRALIAN STANDARDS. NEW WORKS MUST ALSO COMPLY WITH THE REQUIREMENTS OF THE BUILDING CODES OF AUSTRALIA.

#### COPYRIGHT


THIS DRAWING AND DESIGN ARE SUBJECT TO COPYRIGHT AND SHALL NOT BE COPIED IN ANY FORM WITH THE WRITTEN PERMISSION OF THE SYDNEY OPERA HOUSE TRUST

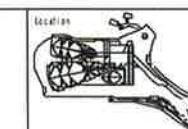


| FOR INFORMATION |         |       |              |
|-----------------|---------|-------|--------------|
| Contract        | BDM-168 | Date  | 20/07/2017   |
| Drawn           | ADH     | Scale | As indicated |
| Check           | CHH     | Scale | As indicated |

|            |                                                               |
|------------|---------------------------------------------------------------|
| Project    | JST ACCESSIBILITY WORKS                                       |
| Drawn      | JST NTHN FOYERS (W) - L2 PASSAGE NEW WORKS SECTIONS - SHEET 1 |
| Location   | OT VA                                                         |
| Drawing No | 49-VA-SC021                                                   |


|       |       |       |       |     |   |    |
|-------|-------|-------|-------|-----|---|----|
| Scale | OT VA | Sheet | DA137 | Rev | C | A1 |
|-------|-------|-------|-------|-----|---|----|

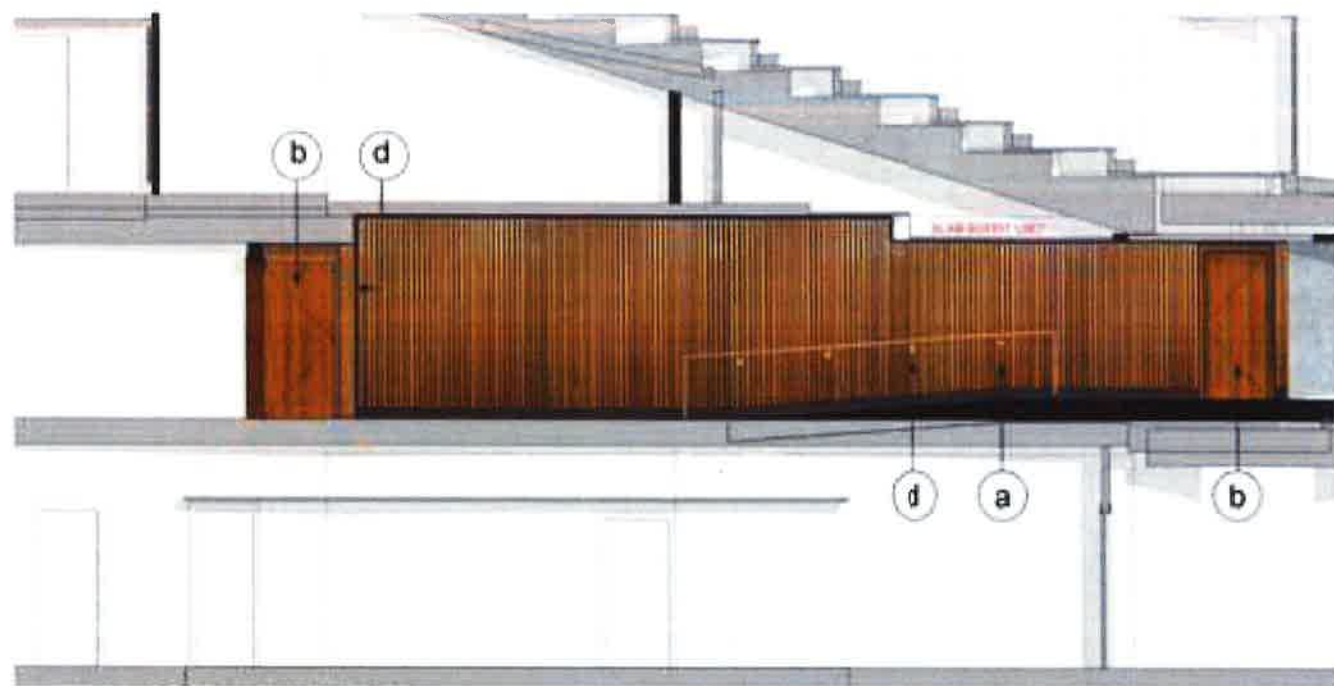

4 L2 PASSAGE SECTION 4  
1:50

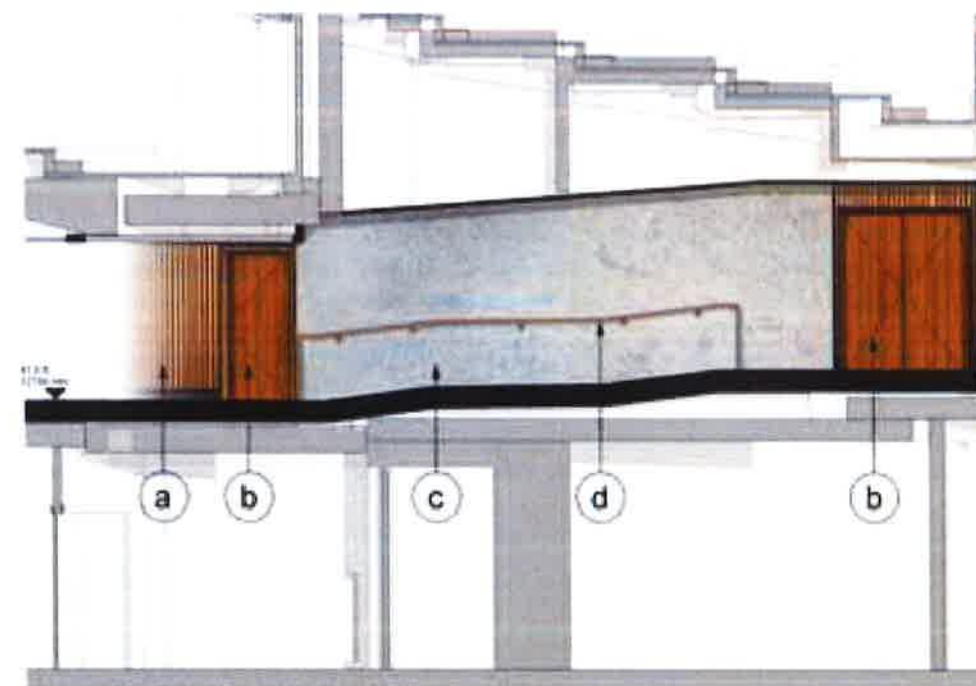


5 L2 PASSAGE SECTION 5  
1:50

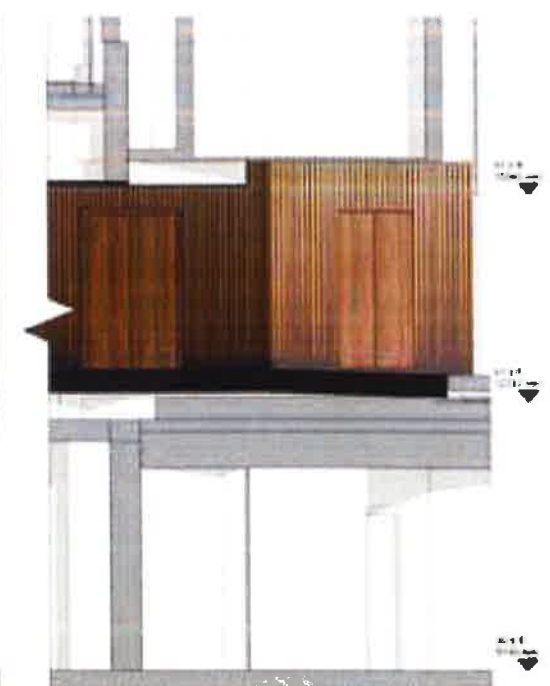


6 L2 PASSAGE SECTION 6  
1:50




1 L2 PASSAGE SECTION 1  
1:50

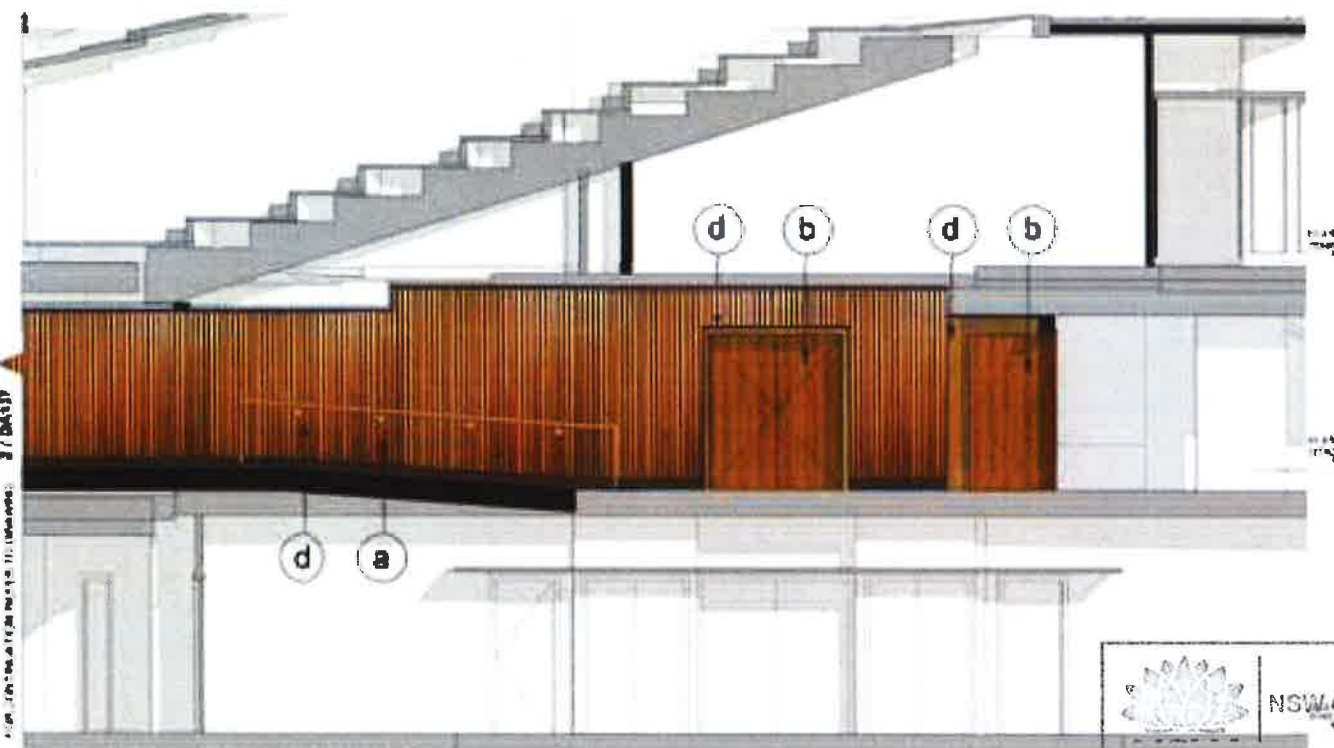

2 L2 PASSAGE SECTION 2  
1:50

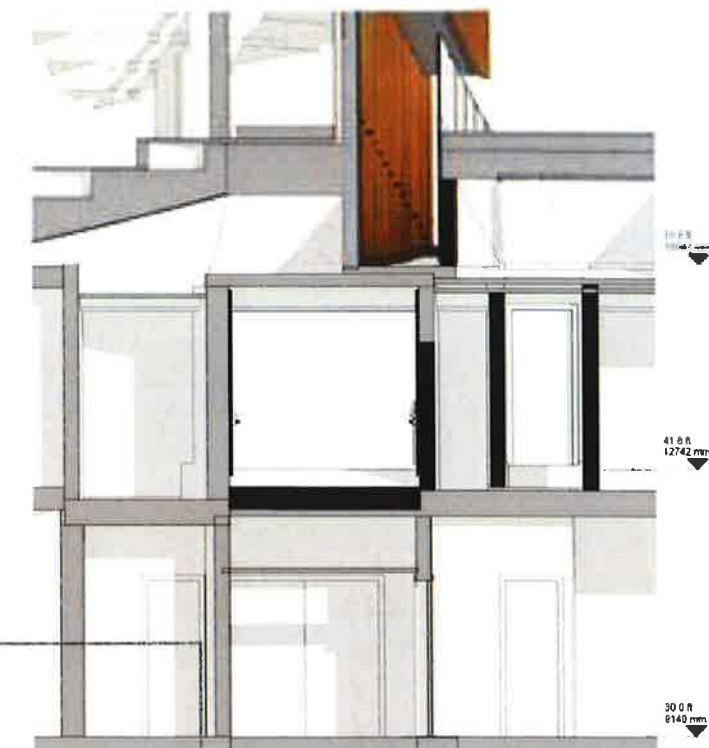

3 L2 PASSAGE SECTION 3  
1:50

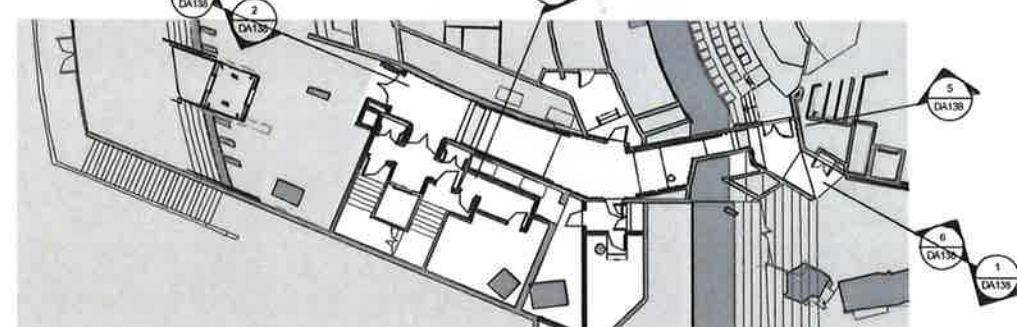

Issued under the Environmental Planning and Assessment Act 1979

Approved Application No. SSD 7665

granted on the 24/5/17

Signed [Signature]

Sheet No. 17 of 75

NOTE: REFER TO DA130 FOR SECTION AND ELEVATION TAGS

| Rev | Drawn | Check | Date       |
|-----|-------|-------|------------|
| A   | FORDA |       | 20.07.2016 |
| B   | FORDA |       | 24.08.2017 |
| C   | FORDA |       | 24.08.2017 |




Level One, One Chifley Square Sydney NSW 2000 Australia  
www.scottcarver.com.au +61 2 9957 3988

**GENERAL NOTES**

1. ALL DIMENSIONS AND SIZES ARE IN MILLIMETRES.
2. DO NOT SCALE DRAWINGS. USE FIGURED DIMENSIONS ONLY.
3. INFORMATION INDICATED IN THIS DOCUMENT MAY BE CRUCIAL TO THE SAFE AND PROPER FUNCTIONING OF THE SYDNEY OPERA HOUSE. DO NOT ALTER ANY ASPECT WITHOUT WRITTEN PERMISSION.
4. ALL NEW WORKS MUST COMPLY WITH THE SYDNEY OPERA HOUSE BUILDING SERVICES STANDARD SPECIFICATION (BSSE) AND RELEVANT AUSTRALIAN STANDARDS. NEW WORKS MUST ALSO COMPLY WITH THE REQUIREMENTS OF THE BUILDING CODES OF AUSTRALIA.

**COPYRIGHT**

THIS DRAWING AND DESIGN ARE SUBJECT TO COPYRIGHT AND SHALL NOT BE COPIED IN ANY FORM WITH THE WRITTEN PERMISSION OF THE SYDNEY OPERA HOUSE TRUST

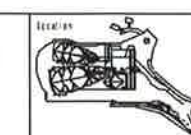

| FOR INFORMATION |         |       |                  |
|-----------------|---------|-------|------------------|
| Contract        | BDM-168 | Date  | 20/07/2016       |
| Drawn           | Author  | Date  | 20/07/2016       |
| Check           | Checker | Scale | As indicated @ A |

Project: JST ACCESSIBILITY WORKS

Title: JST NTHN FOYERS (W) - L2 PASSAGE NEW WORKS SECTIONS - SHEET 2

|                                  |              |                            |    |
|----------------------------------|--------------|----------------------------|----|
| Sydney Opera House Trust         |              | © Sydney Opera House Trust |    |
| 1900 The Rocks Sydney NSW 2000   |              | Phone: +61 2 360 1541      |    |
| Email: info@sydneyoperahouse.com |              | Drawing No: 49-VA-SC021    |    |
| Location: OT VA                  | Sheet: DA138 | Rev: C                     | A1 |



Dressing Room Finishes

# JST DA PROJECT 6 DRESSING ROOM UPGRADE LEVEL 1



NSW GOVERNMENT  
Planning


Issued under the Environmental Planning and Assessment Act 1979

Approved Application No. SSD 7665

granted on the 24/5/17

Signed [Signature]

Sheet No. 18 of 75

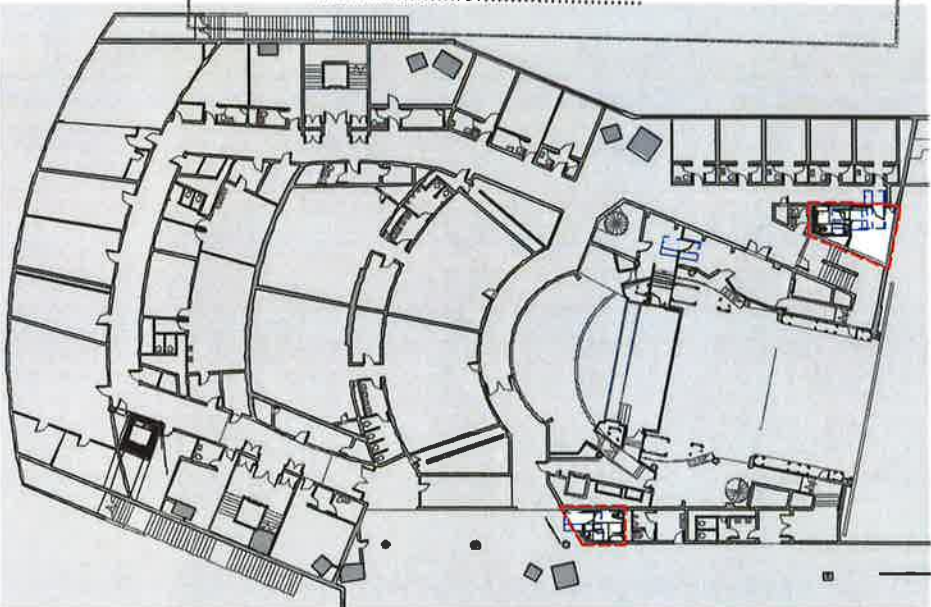

Location Plan - Level 1

| No. | Description | Rev. | Date       |
|-----|-------------|------|------------|
| A   | FOR A       |      | 20/07/2016 |
| B   | FOR B       |      | 20/07/2016 |
|     |             |      |            |
|     |             |      |            |
Level One, One Chifley Square Sydney NSW 2000 Australia  
www.scottcarver.com.au +61 2 9957 3988

**GENERAL NOTES**

1. ALL DIMENSIONS AND SIZES ARE IN MILLIMETRES.  
2. DO NOT SCALE DRAWINGS. USE FIGURED DIMENSIONS ONLY.  
3. INFORMATION INDICATED IN THIS DOCUMENT MAY BE CRUCIAL TO THE SAFE AND PROPER FUNCTIONING OF THE SYDNEY OPERA HOUSE. DO NOT ALTER ANY ASPECT WITHOUT WRITTEN PERMISSION.  
4. ALL NEW WORKS MUST COMPLY WITH THE SYDNEY OPERA HOUSE BUILDING SERVICES STANDARD SPECIFICATION (BSSS) AND RELEVANT AUSTRALIAN STANDARDS. NEW WORKS MUST ALSO COMPLY WITH THE REQUIREMENTS OF THE BUILDING CODES OF AUSTRALIA.

**COPYRIGHT**

THIS DRAWING AND DESIGN ARE SUBJECT TO COPYRIGHT AND SHALL NOT BE COPIED IN ANY FORM WITH THE WRITTEN PERMISSION OF THE SYDNEY OPERA HOUSE TRUST

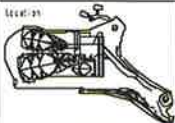


| FOR INFORMATION |          |       |            |
|-----------------|----------|-------|------------|
| Contract        | BDM-168  | Date  | 20/07/2016 |
| Drawn           | Author   | Scale | 1:200 @ A1 |
| Check           | Director |       |            |

| JST ACCESSIBILITY WORKS |             |               |      |
|-------------------------|-------------|---------------|------|
| Project                 |             | Title         |      |
| JST ACCESSIBILITY WORKS |             | DRESSING ROOM |      |
| Drawn                   | Drawn No    | Sheet         | Rev. |
| OT VA                   | 49-VA-SC021 | DA150         | B A1 |


Sydney Opera House Trust  
GPO Box 4206 Sydney NSW Australia 2001  
Phone +61 2 2259 7541  
email info@sydneyoperahouse.com




© Sydney Opera House Trust

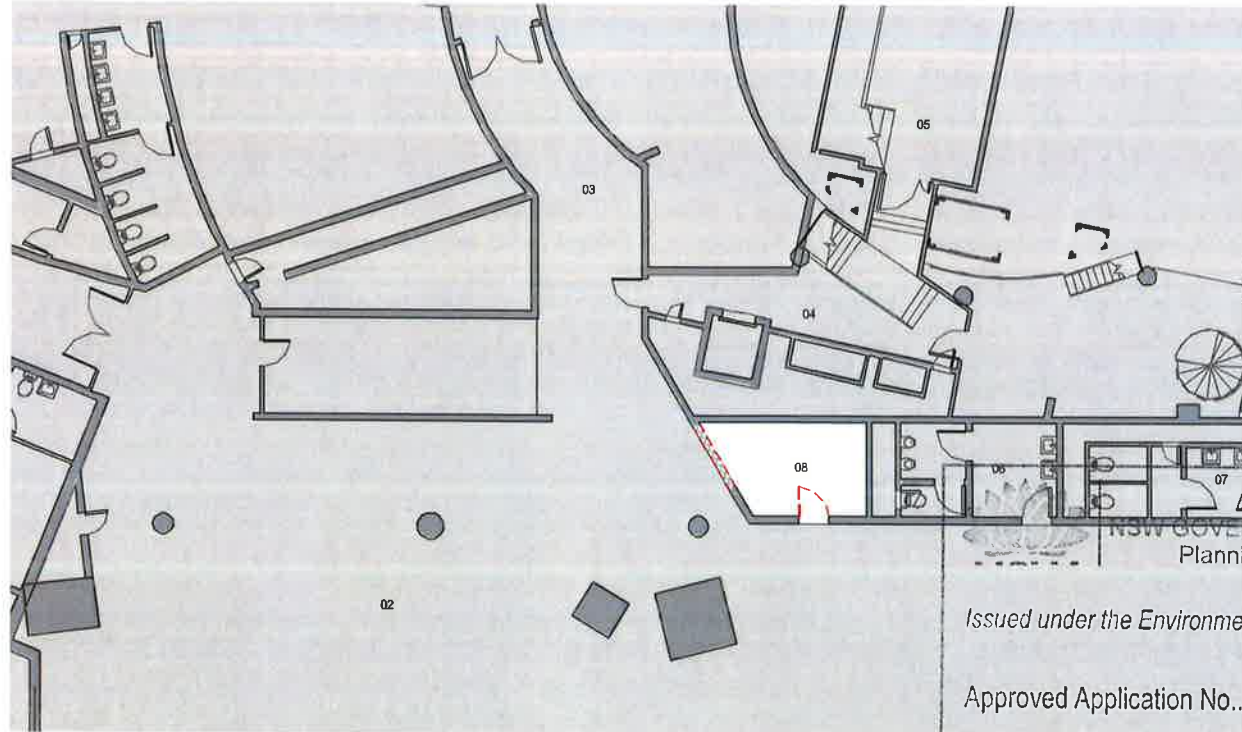


2 DEMOLITION - DRESSING ROOM  
1 : 100

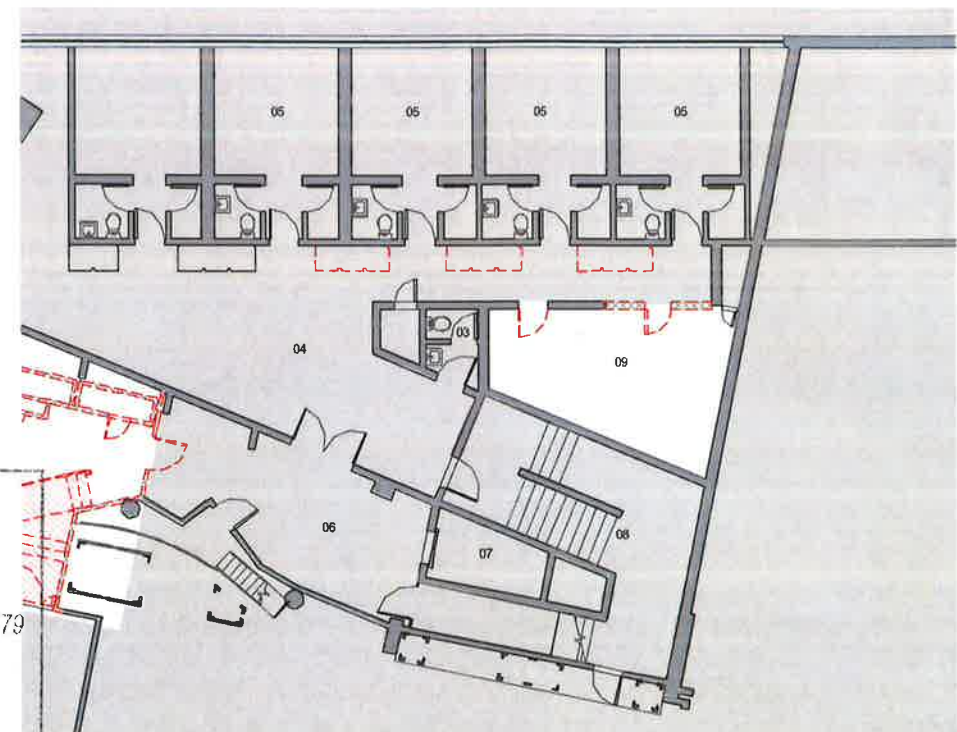

1 DEMOLITION - JST DRESSING ROOM  
1 : 100

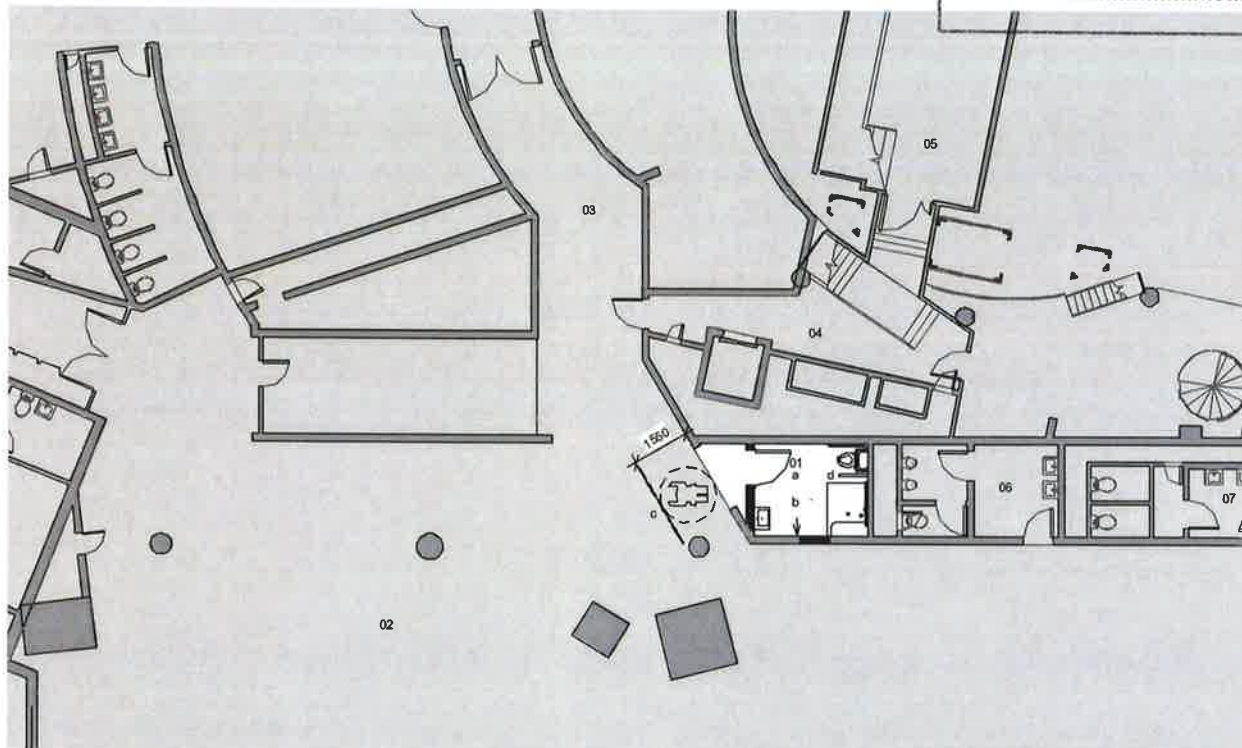

3 PROPOSED - DRESSING ROOM  
1 : 100

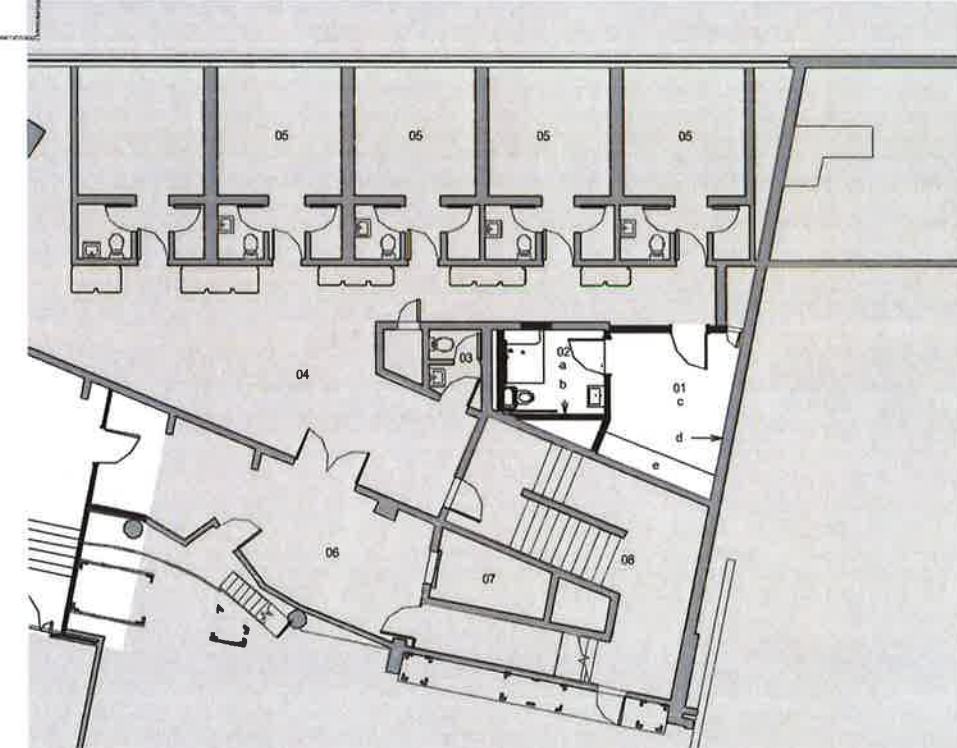

4 PROPOSED - JST DRESSING ROOM  
1 : 100

NSW GOVERNMENT  
Planning

Issued under the Environmental Planning and Assessment Act 1979

Approved Application No. SSD 7665

granted on the 24/5/17

Signed [Signature]

Sheet No. 19 of 75

- 01 ACCESSIBLE TOILET AND SHOWER  
02 GREEN ROOM  
03 CORRIDOR  
04 ACCESS TO ORCHESTRA PIT  
05 ORCHESTRA PIT  
06 MALE TOILET  
07 FEMALE TOILET  
08 UNION OFFICE
- a. Floor tile as 6 or 7  
b. Wall tiles as 6 or 7  
c. Screen  
d. Fold down grabrail

- 01 ACCESSIBLE DRESSING ROOM  
02 ACCESSIBLE TOILET AND SHOWER  
03 TOILET  
04 CORRIDOR  
05 DRESSING ROOM  
06 GALLERY  
07 LIFT 6  
08 STAIR 29  
09 OFFICE
- a. Floor tile as 3  
b. Wall tiles as 3  
c. Carpet as 5  
d. Render and paint as 5  
e. Joinery birch as 5

| Rev | Description | Rev | Date       |
|-----|-------------|-----|------------|
| A   | FORNIA      | 1   | 25/07/2017 |
| B   | FORNIA      | 2   | 25/07/2017 |
| C   | FORNIA      | 3   | 25/07/2017 |
| D   | FORNIA      | 4   | 25/07/2017 |
| E   | FORNIA      | 5   | 25/07/2017 |
| F   | FORNIA      | 6   | 25/07/2017 |
| G   | FORNIA      | 7   | 25/07/2017 |
| H   | FORNIA      | 8   | 25/07/2017 |
| I   | FORNIA      | 9   | 25/07/2017 |
| J   | FORNIA      | 10  | 25/07/2017 |
| K   | FORNIA      | 11  | 25/07/2017 |
| L   | FORNIA      | 12  | 25/07/2017 |
| M   | FORNIA      | 13  | 25/07/2017 |
| N   | FORNIA      | 14  | 25/07/2017 |
| O   | FORNIA      | 15  | 25/07/2017 |
| P   | FORNIA      | 16  | 25/07/2017 |
| Q   | FORNIA      | 17  | 25/07/2017 |
| R   | FORNIA      | 18  | 25/07/2017 |
| S   | FORNIA      | 19  | 25/07/2017 |
| T   | FORNIA      | 20  | 25/07/2017 |
| U   | FORNIA      | 21  | 25/07/2017 |
| V   | FORNIA      | 22  | 25/07/2017 |
| W   | FORNIA      | 23  | 25/07/2017 |
| X   | FORNIA      | 24  | 25/07/2017 |
| Y   | FORNIA      | 25  | 25/07/2017 |
| Z   | FORNIA      | 26  | 25/07/2017 |
| AA  | FORNIA      | 27  | 25/07/2017 |
| AB  | FORNIA      | 28  | 25/07/2017 |
| AC  | FORNIA      | 29  | 25/07/2017 |
| AD  | FORNIA      | 30  | 25/07/2017 |
| AE  | FORNIA      | 31  | 25/07/2017 |
| AF  | FORNIA      | 32  | 25/07/2017 |
| AG  | FORNIA      | 33  | 25/07/2017 |
| AH  | FORNIA      | 34  | 25/07/2017 |
| AI  | FORNIA      | 35  | 25/07/2017 |
| AJ  | FORNIA      | 36  | 25/07/2017 |
| AK  | FORNIA      | 37  | 25/07/2017 |
| AL  | FORNIA      | 38  | 25/07/2017 |
| AM  | FORNIA      | 39  | 25/07/2017 |
| AN  | FORNIA      | 40  | 25/07/2017 |
| AO  | FORNIA      | 41  | 25/07/2017 |
| AP  | FORNIA      | 42  | 25/07/2017 |
| AQ  | FORNIA      | 43  | 25/07/2017 |
| AR  | FORNIA      | 44  | 25/07/2017 |
| AS  | FORNIA      | 45  | 25/07/2017 |
| AT  | FORNIA      | 46  | 25/07/2017 |
| AU  | FORNIA      | 47  | 25/07/2017 |
| AV  | FORNIA      | 48  | 25/07/2017 |
| AW  | FORNIA      | 49  | 25/07/2017 |
| AX  | FORNIA      | 50  | 25/07/2017 |
| AY  | FORNIA      | 51  | 25/07/2017 |
| AZ  | FORNIA      | 52  | 25/07/2017 |
| BA  | FORNIA      | 53  | 25/07/2017 |
| BB  | FORNIA      | 54  | 25/07/2017 |
| BC  | FORNIA      | 55  | 25/07/2017 |
| BD  | FORNIA      | 56  | 25/07/2017 |
| BE  | FORNIA      | 57  | 25/07/2017 |
| BF  | FORNIA      | 58  | 25/07/2017 |
| BG  | FORNIA      | 59  | 25/07/2017 |
| BH  | FORNIA      | 60  | 25/07/2017 |
| BI  | FORNIA      | 61  | 25/07/2017 |
| BJ  | FORNIA      | 62  | 25/07/2017 |
| BK  | FORNIA      | 63  | 25/07/2017 |
| BL  | FORNIA      | 64  | 25/07/2017 |
| BM  | FORNIA      | 65  | 25/07/2017 |
| BN  | FORNIA      | 66  | 25/07/2017 |
| BO  | FORNIA      | 67  | 25/07/2017 |
| BP  | FORNIA      | 68  | 25/07/2017 |
| BQ  | FORNIA      | 69  | 25/07/2017 |
| BR  | FORNIA      | 70  | 25/07/2017 |
| BS  | FORNIA      | 71  | 25/07/2017 |
| BT  | FORNIA      | 72  | 25/07/2017 |
| BU  | FORNIA      | 73  | 25/07/2017 |
| BV  | FORNIA      | 74  | 25/07/2017 |
| BW  | FORNIA      | 75  | 25/07/2017 |
| BY  | FORNIA      | 76  | 25/07/2017 |
| BZ  | FORNIA      | 77  | 25/07/2017 |
| CA  | FORNIA      | 78  | 25/07/2017 |
| CB  | FORNIA      | 79  | 25/07/2017 |
| CC  | FORNIA      | 80  | 25/07/2017 |
| CD  | FORNIA      | 81  | 25/07/2017 |
| CE  | FORNIA      | 82  | 25/07/2017 |
| CF  | FORNIA      | 83  | 25/07/2017 |
| CG  | FORNIA      | 84  | 25/07/2017 |
| CH  | FORNIA      | 85  | 25/07/2017 |
| CI  | FORNIA      | 86  | 25/07/2017 |
| CJ  | FORNIA      | 87  | 25/07/2017 |
| CK  | FORNIA      | 88  | 25/07/2017 |
| CL  | FORNIA      | 89  | 25/07/2017 |
| CM  | FORNIA      | 90  | 25/07/2017 |
| CN  | FORNIA      | 91  | 25/07/2017 |
| CO  | FORNIA      | 92  | 25/07/2017 |
| CP  | FORNIA      | 93  | 25/07/2017 |
| CQ  | FORNIA      | 94  | 25/07/2017 |
| CR  | FORNIA      | 95  | 25/07/2017 |
| CS  | FORNIA      | 96  | 25/07/2017 |
| CT  | FORNIA      | 97  | 25/07/2017 |
| CU  | FORNIA      | 98  | 25/07/2017 |
| CV  | FORNIA      | 99  | 25/07/2017 |
| AW  | FORNIA      | 100 | 25/07/2017 |

scott  
carver


Level One, One Chifley Square Sydney NSW 2000 Australia  
www.scottcarver.com.au +61 2 9957 3988

GENERAL NOTES

- ALL DIMENSIONS AND SIZES ARE IN MILLIMETRES.
- DO NOT SCALE DRAWINGS. USE FIGURED DIMENSIONS ONLY.
- INFORMATION INDICATED IN THIS DOCUMENT MAY BE CRUCIAL TO THE SAFE AND PROPER FUNCTIONING OF THE SYDNEY OPERA HOUSE. DO NOT ALTER ANY ASPECT WITHOUT WRITTEN PERMISSION.
- ALL NEW WORKS MUST COMPLY WITH THE SYDNEY OPERA HOUSE BUILDING SERVICES STANDARD SPECIFICATION (BSSS) AND RELEVANT AUSTRALIAN STANDARDS. NEW WORKS MUST ALSO COMPLY WITH THE REQUIREMENTS OF THE BUILDING CODES OF AUSTRALIA.

COPYRIGHT

THIS DRAWING AND DESIGN ARE  
SUBJECT TO COPYRIGHT AND SHALL  
NOT BE COPIED IN ANY FORM WITH  
THE WRITTEN PERMISSION OF THE  
SYDNEY OPERA HOUSE TRUST

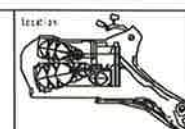

FOR INFORMATION

Contract: BDM-168  
Date: 20/07/2017  
Scale: 1:100

JST ACCESSIBILITY WORKS

Project: DRESSING ROOM - DEMOLITION & PROPOSED PLANS

Sydney Opera House Trust  
100 The Rocks Sydney NSW 2000 Australia  
Phone: +61 2 925 1541  
www.sydneyoperahouse.com

| Location | Drawing No  | Sheet | Rev  |
|----------|-------------|-------|------|
| OT VA    | 49-VA-SC021 | DA151 | B A1 |



Orchestra Pit

# JST DA PROJECT 7 ORCHESTRA PIT ACCESSIBILITY UPGRADE LEVEL 1



NSW GOVERNMENT  
Planning


Issued under the Environmental Planning and Assessment Act 1979

Approved Application No. SSD 7665

granted on the 24/5/17

Signed [Signature]

Sheet No. 20 of 75

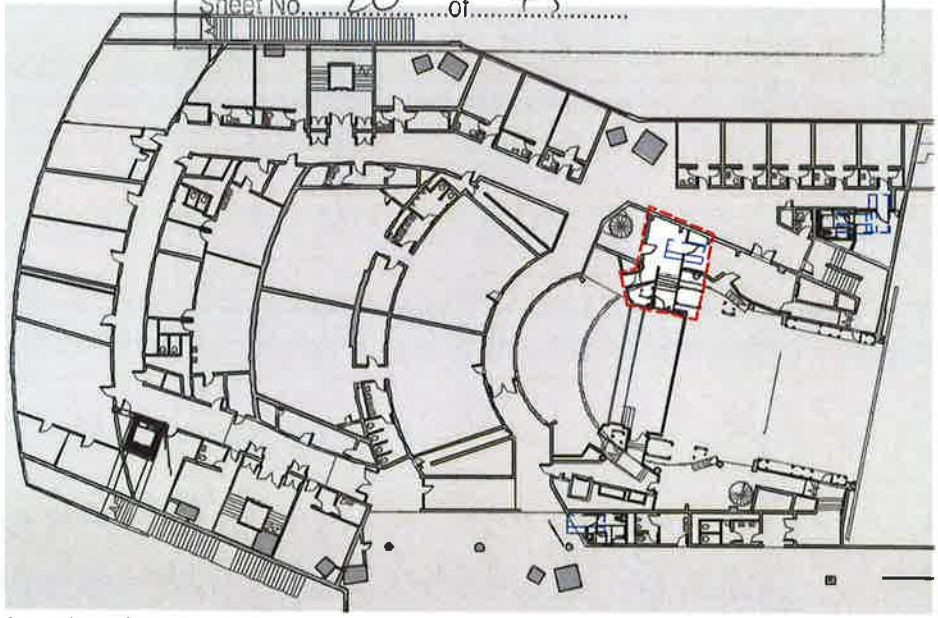

Location Plan - Level 1

| Rev | Description | Date       |
|-----|-------------|------------|
| A   | FORMA       | 28.07.2016 |
| B   | FORMA       | 29.08.2016 |
|     |             |            |
|     |             |            |
Level One, One Chifley Square Sydney NSW 2000 Australia  
www.scottcarver.com.au +61 2 9957 3988

**GENERAL NOTES**

1. ALL DIMENSIONS AND SIZES ARE IN MILLIMETRES.  
2. DO NOT SCALE DRAWINGS. USE FIGURED DIMENSIONS ONLY.  
3. INFORMATION INDICATED IN THIS DOCUMENT MAY BE CRUCIAL TO THE SAFE AND PROPER FUNCTIONING OF THE SYDNEY OPERA HOUSE. DO NOT ALTER ANY ASPECT WITHOUT WRITTEN PERMISSION.  
4. ALL NEW WORKS MUST COMPLY WITH THE SYDNEY OPERA HOUSE BUILDING SERVICES STANDARD SPECIFICATION (BSSE) AND RELEVANT AUSTRALIAN STANDARDS. NEW WORKS MUST ALSO COMPLY WITH THE REQUIREMENTS OF THE BUILDING CODES OF AUSTRALIA.

**COPYRIGHT**


THIS DRAWING AND DESIGN ARE SUBJECT TO COPYRIGHT AND SHALL NOT BE COPIED IN ANY FORM WITH THE WRITTEN PERMISSION OF THE SYDNEY OPERA HOUSE TRUST

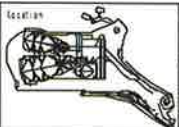


| FOR INFORMATION |         |      |            |
|-----------------|---------|------|------------|
| Contract        | BDM-168 |      |            |
| Drawn           | ALP     | Date | 20/07/2016 |
| Check           | Drake   | Date | 20/07/2016 |

|         |                         |
|---------|-------------------------|
| Project | JST ACCESSIBILITY WORKS |
| Title   | ORCHESTRA PIT ACCESS    |

|   |             |       |     |                                                                                       |  |
|---|-------------|-------|-----|---------------------------------------------------------------------------------------|--|
| Sydney Opera House Trust<br>GPO Box 428 Sydney NSW 2001<br>Phone +61 2 9251 7541<br>email: info@sydneyoperahouse.com.au |             |       |     |  |  |
| Location   | Drawing No  | Sheet | Rev |                                                                                       |  |
| OT VA   | 49-VA-SC021 | DA160 | B   | A1                                                                                    |  |

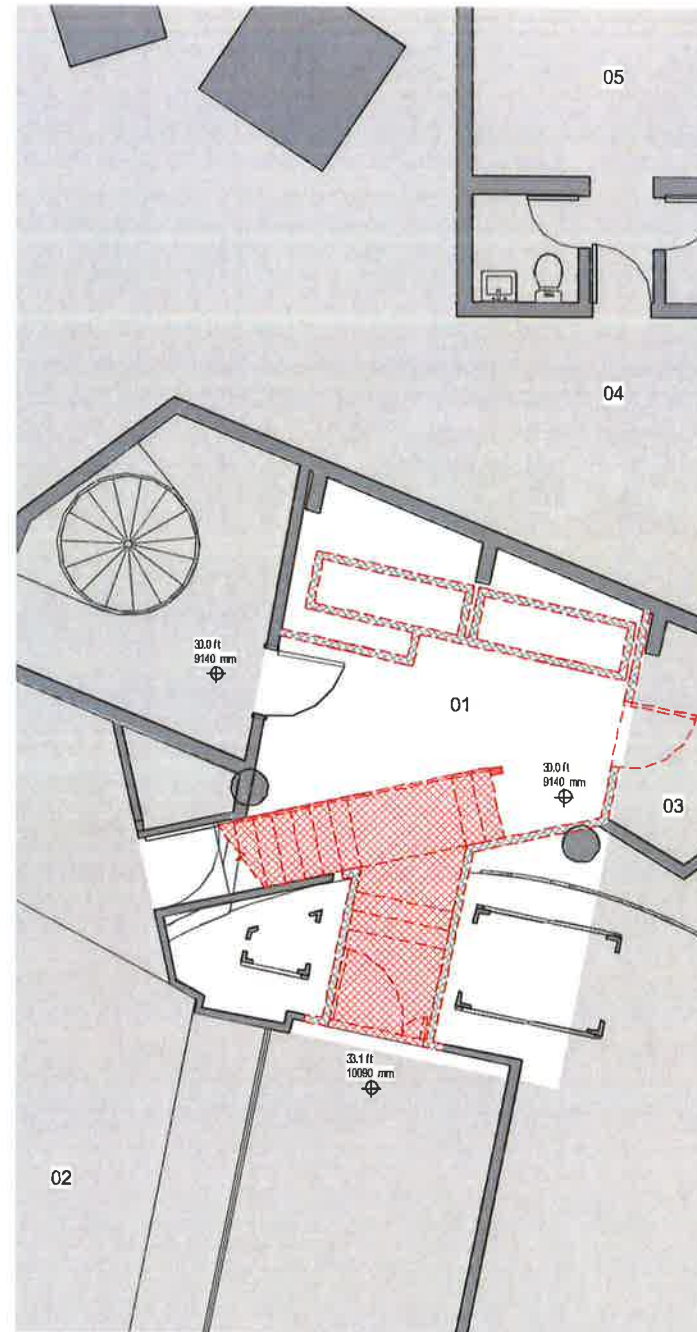

1 EXISTING - ACCESS TO ORCHESTRA PIT  
1 : 50

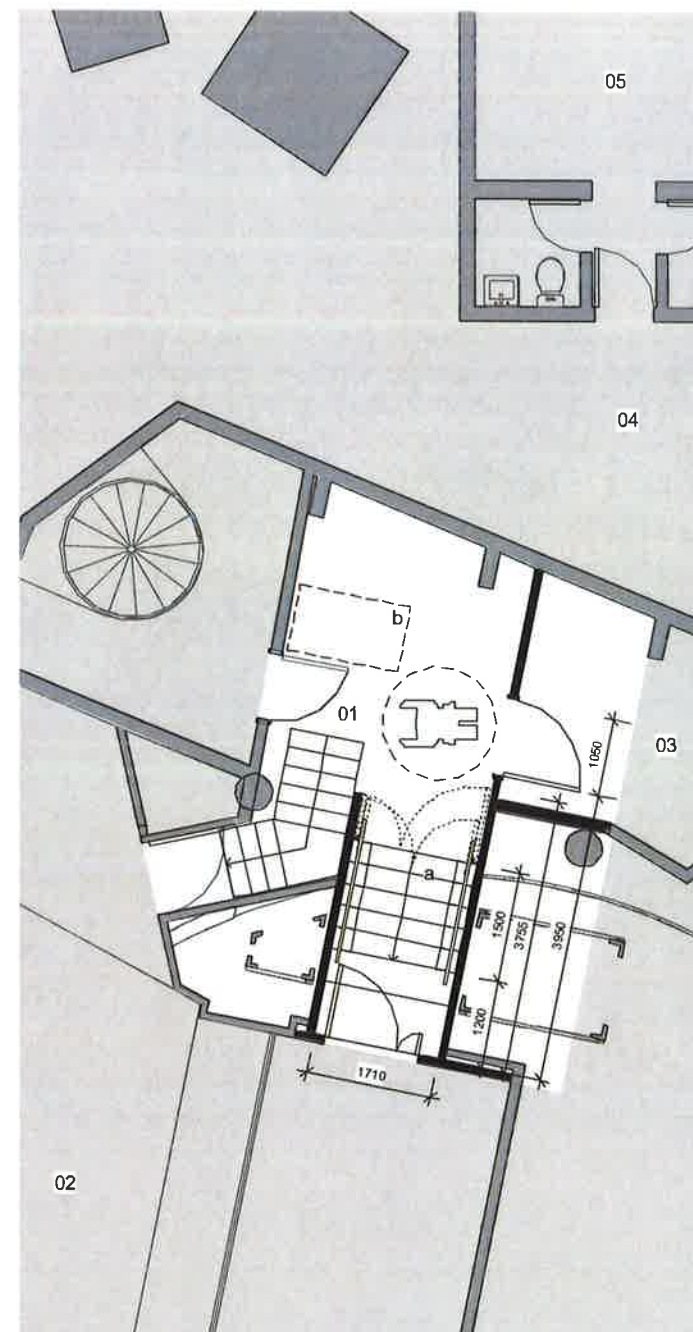

01 ORCHESTRA PIT ACCESS FOYER  
02 ORCHESTRA PIT  
03 GALLERY  
04 CORRIDOR  
05 DRESSING ROOMS

a. Sesame Stair  
b. Possible location of Dumb Waiter (part of JST Machinery Project)

2 PROPOSED - ACCESS TO ORCHESTRA PIT  
1 : 50



NSW GOVERNMENT  
Planning

Issued under the Environmental Planning and Assessment Act 1979

Approved Application No. 551 7665

granted on the 24/5/17

Signed [Signature]

Sheet No. 21 of 75

| Rev | Description | Rev | Rev | Date       |
|-----|-------------|-----|-----|------------|
| A   | FORNIA      |     |     | 28.07.2017 |
| B   | FORNIA      |     |     | 01.08.2017 |




Level One, One Chifley Square Sydney NSW 2000 Australia  
www.scottcarver.com.au +61 2 9957 3988

#### GENERAL NOTES

1. ALL DIMENSIONS AND SIZES ARE IN MILLIMETRES.
2. DO NOT SCALE DRAWINGS. USE FIGURED DIMENSIONS ONLY.
3. INFORMATION INDICATED IN THIS DOCUMENT MAY BE CRUCIAL TO THE SAFE AND PROPER FUNCTIONING OF THE SYDNEY OPERA HOUSE. DO NOT ALTER ANY ASPECT WITHOUT WRITTEN PERMISSION.
4. ALL NEW WORKS MUST COMPLY WITH THE SYDNEY OPERA HOUSE BUILDING SERVICES STANDARD SPECIFICATION (BSSS) AND RELEVANT AUSTRALIAN STANDARDS. NEW WORKS MUST ALSO COMPLY WITH THE REQUIREMENTS OF THE BUILDING CODES OF AUSTRALIA.

#### COPYRIGHT

THIS DRAWING AND DESIGN ARE SUBJECT TO COPYRIGHT AND SHALL NOT BE COPIED IN ANY FORM WITH THE WRITTEN PERMISSION OF THE SYDNEY OPERA HOUSE TRUST

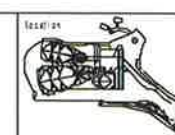

| FOR INFORMATION |         |       |            |
|-----------------|---------|-------|------------|
| Contract        | BDM-168 | Date  | 2000/01/18 |
| Drawn           | Author  | Date  | 2017/02/18 |
| Check           | Design  | Scale | 1:100 A1   |

|            |                                                         |
|------------|---------------------------------------------------------|
| Project    | JST ACCESSIBILITY WORKS                                 |
| Title      | ORCHESTRA PIT ACCESS - DEMOLITION & PROPOSED PLANS (L1) |
| Location   | DT VA                                                   |
| Drawing No | 49-VA-SC021                                             |

|       |     |    |
|-------|-----|----|
| Sheet | Rev | A1 |
| DA166 | B   | A1 |



Level 3 Bathrooms

# JST DA PROJECT 5 SANITARY FACILITIES UPGRADE LEVEL 3



NSW GOVERNMENT  
Planning


Issued under the Environmental Planning and Assessment Act 1979

Approved Application No.....SSD 7665

granted on the.....24/5/17

Signed.....

Sheet No.....22 of 75

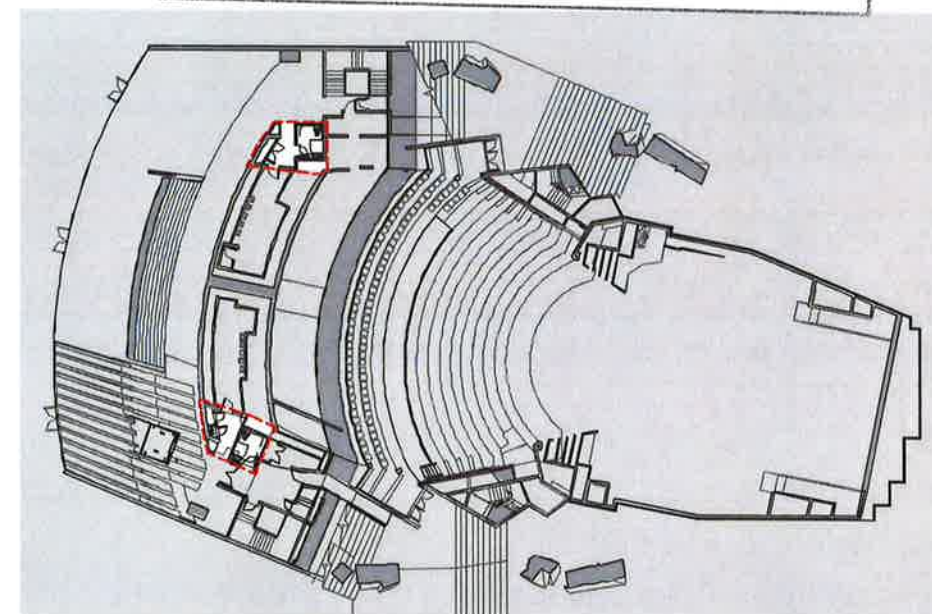

Location Plan - Level 3

| No. | Description | Date       | Rev. | Date |
|-----|-------------|------------|------|------|
| 1   | FORNIA      | 29/07/2016 |      |      |
| 2   | FORNIA      | 02/08/2016 |      |      |
|     |             |            |      |      |
|     |             |            |      |      |
**scott  
carver**


Level One, One Chifley Square Sydney NSW 2000 Australia  
www.scottcarver.com.au +61 2 9967 3988

## GENERAL NOTES

1. ALL DIMENSIONS AND SIZES ARE IN MILLIMETRES.
2. DO NOT SCALE DRAWINGS. USE FIGURED DIMENSIONS ONLY.
3. INFORMATION INDICATED IN THIS DOCUMENT MAY BE CRUCIAL TO THE SAFE AND PROPER FUNCTIONING OF THE SYDNEY OPERA HOUSE. DO NOT ALTER ANY ASPECT WITHOUT WRITTEN PERMISSION.
4. ALL NEW WORKS MUST COMPLY WITH THE SYDNEY OPERA HOUSE BUILDING SERVICES STANDARD SPECIFICATION (BSSE) AND RELEVANT AUSTRALIAN STANDARDS. NEW WORKS MUST ALSO COMPLY WITH THE REQUIREMENTS OF THE BUILDING CODES OF AUSTRALIA.

## COPYRIGHT


THIS DRAWING AND DESIGN ARE SUBJECT TO COPYRIGHT AND SHALL NOT BE COPIED IN ANY FORM WITH THE WRITTEN PERMISSION OF THE SYDNEY OPERA HOUSE TRUST

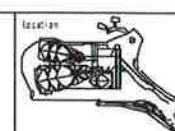


| FOR INFORMATION |         |       |            |
|-----------------|---------|-------|------------|
| Contract        | BDM-168 |       |            |
| Drawn           | Author  | Date  | 22/05/2016 |
| Chk             | Checker | Scale | 1:100 B A1 |

|         |  |                         |  |
|---------|--|-------------------------|--|
| Project |  | JST ACCESSIBILITY WORKS |  |
| Title   |  | TOILETS                 |  |


|   |             |       |      |
|---|-------------|-------|------|
| Sydney Opera House Trust<br>OPU Box 4200 Sydney NSW Australia 2001<br>Phone: +61 2 9550 1000<br>Email: info@sydneyoperahouse.com |             |       |      |
| Location   | Drawing No  | Sheet | Rev. |
| OT VA   | 49-VA-SC021 | DA170 | B A1 |

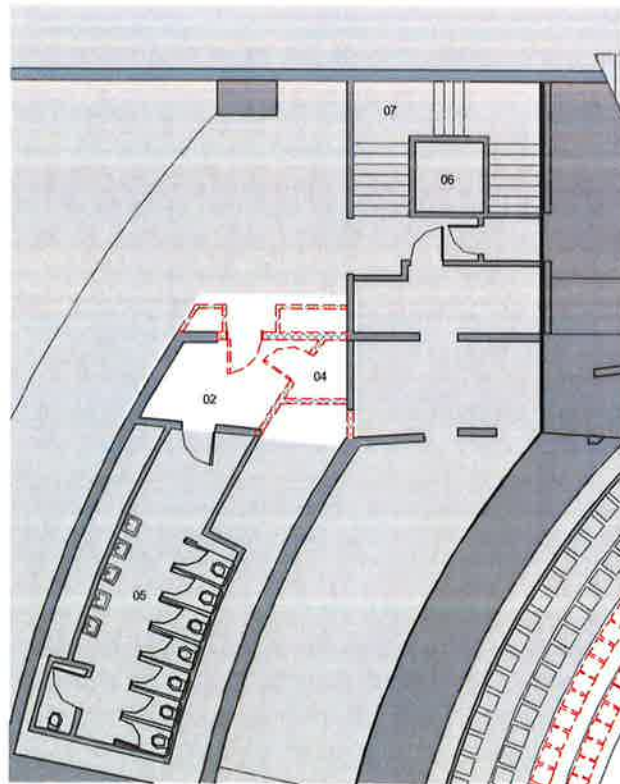


1 DEMOLITION - LEVEL 3 (EAST)  
1 : 100

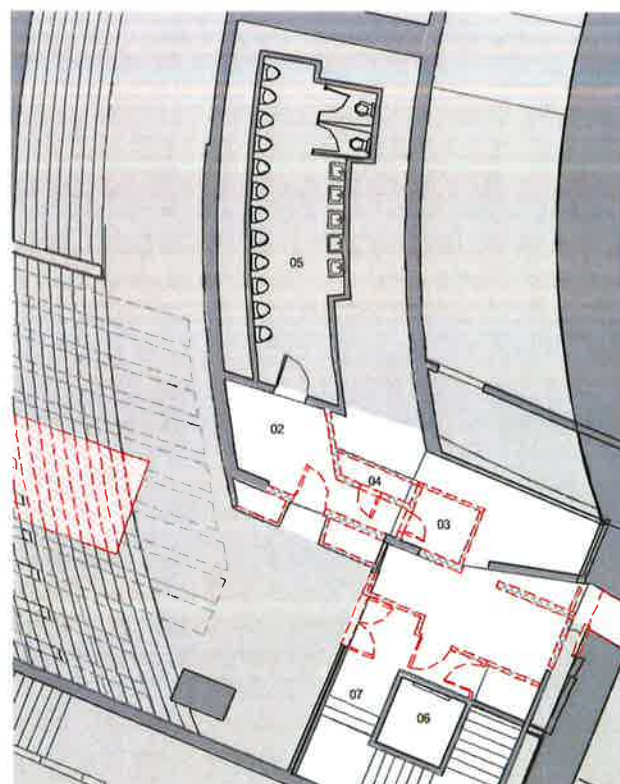

3 DEMOLITION - LEVEL 3 (WEST)  
1 : 100

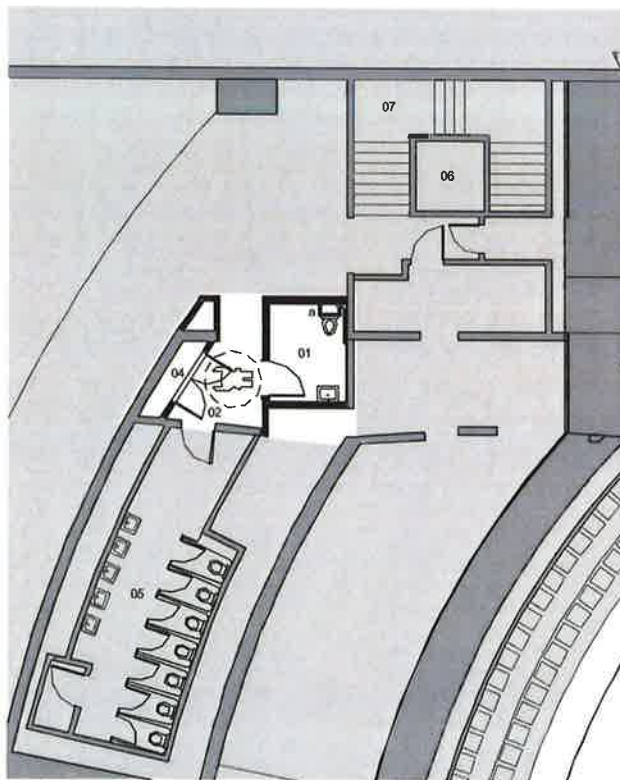

2 PROPOSED - LEVEL 3 (EAST)  
1 : 100

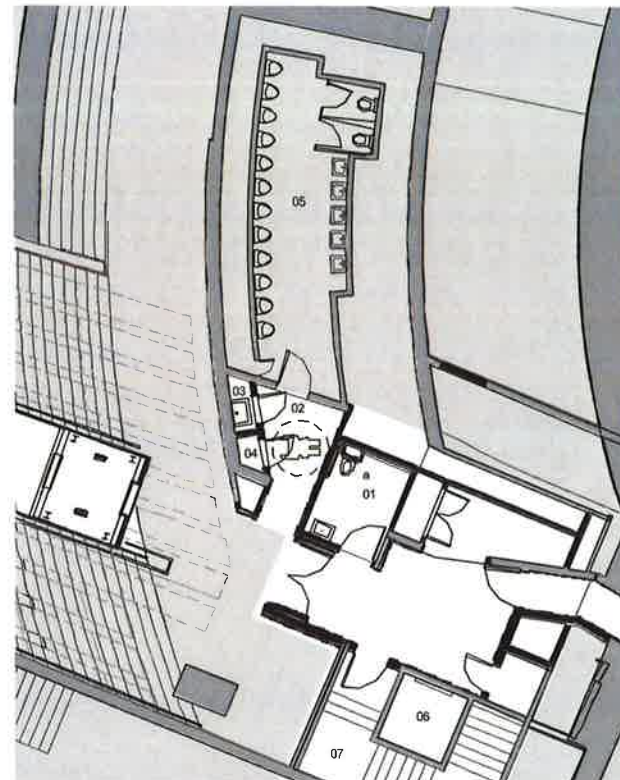

4 PROPOSED - LEVEL 3 (WEST)  
1 : 100

NSW GOVERNMENT  
Planning

Issued under the Environmental Planning and Assessment Act 1979

Approved Application No. SSD 7665

granted on the 24/5/17

Signed [Signature]

Sheet No. 23 of 75

- 01 ACCESSIBLE AND AMBULANT UNISEX TOILET
- 02 LOBBY TO TOILETS
- 03 CLEANER CPB
- 04 FHR CPB
- 05 EXISTING MALE / FEMALE TOILETS
- 06 LIFT 8 / LIFT 3
- 07 STAIR

a. Fold down grabrail

| Rev | Description | Rev | Date       |
|-----|-------------|-----|------------|
| 1   | FORNDA      |     | 12/07/2016 |
| 2   | FORNDA      |     | 12/07/2016 |
| 3   | FORNDA      |     | 12/07/2016 |
| 4   | FORNDA      |     | 12/07/2016 |
| 5   | FORNDA      |     | 12/07/2016 |
| 6   | FORNDA      |     | 12/07/2016 |
| 7   | FORNDA      |     | 12/07/2016 |
| 8   | FORNDA      |     | 12/07/2016 |
| 9   | FORNDA      |     | 12/07/2016 |
| 10  | FORNDA      |     | 12/07/2016 |

scott  
carver


Level One, One Chifley Square Sydney NSW 2000 Australia  
www.scottcarver.com.au +61 2 9957 3988

#### GENERAL NOTES

- ALL DIMENSIONS AND SIZES ARE IN MILLIMETRES.
- DO NOT SCALE DRAWINGS. USE FIGURED DIMENSIONS ONLY.
- INFORMATION INDICATED IN THIS DOCUMENT MAY BE CRUCIAL TO THE SAFE AND PROPER FUNCTIONING OF THE SYDNEY OPERA HOUSE. DO NOT ALTER ANY ASPECT WITHOUT WRITTEN PERMISSION.
- ALL NEW WORKS MUST COMPLY WITH THE SYDNEY OPERA HOUSE BUILDING SERVICES STANDARD SPECIFICATION (BSSS) AND RELEVANT AUSTRALIAN STANDARDS. NEW WORKS MUST ALSO COMPLY WITH THE REQUIREMENTS OF THE BUILDING CODES OF AUSTRALIA.

#### COPYRIGHT

THIS DRAWING AND DESIGN ARE  
SUBJECT TO COPYRIGHT AND SHALL  
NOT BE COPIED IN ANY FORM WITH  
THE WRITTEN PERMISSION OF THE  
SYDNEY OPERA HOUSE TRUST

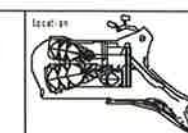

| Drawn | Author      | Date  |
|-------|-------------|-------|
| OT VA | 49-VA-SC021 | DA171 |

| Project | JST ACCESSIBILITY WORKS |
|---------|-------------------------|
| Drawn   | OT VA                   |
| Author  | 49-VA-SC021             |
| Date    | DA171                   |

| Rev | Rev | Rev |
|-----|-----|-----|
| 1   | 2   | 3   |
| 4   | 5   | 6   |
| 7   | 8   | 9   |
| 10  | 11  | 12  |



View of Affected Seating Rows

# JST DA PROJECT 1 WHEEL CHAIR ACCESSIBLE SEATING POSITIONS



NSW GOVERNMENT  
Planning


Issued under the Environmental Planning and Assessment Act 1979

Approved Application No. SSD 7665

granted on the 24/5/17

Signed [Signature]

Sheet No. 24 of 75

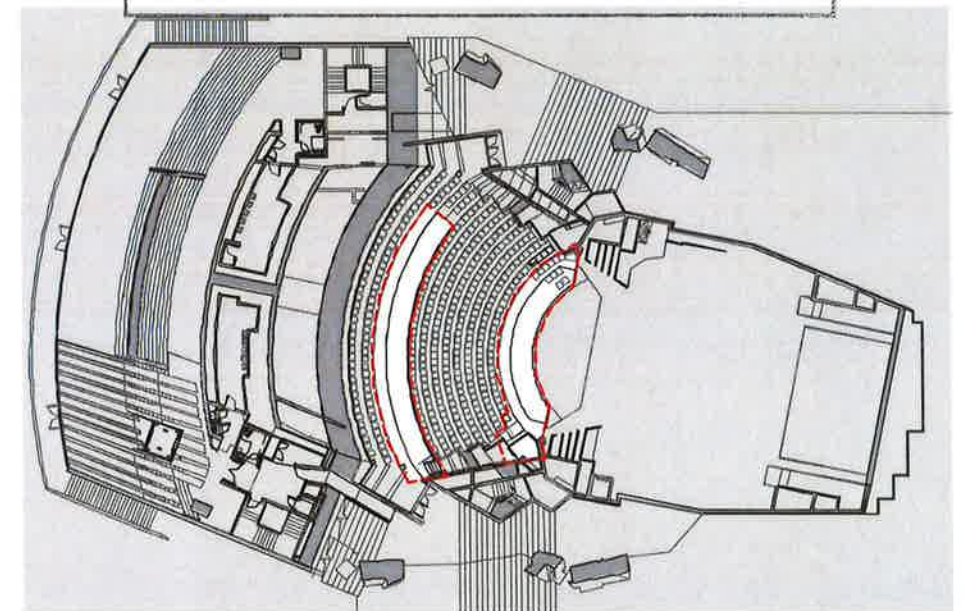

Location Plan - Levels 2 & 3

| Rev | Description | Rev | Date       |
|-----|-------------|-----|------------|
| A   | FORN        |     | 20/07/2016 |
| B   | FORN        |     | 09/08/2017 |

**scott  
carver**


Level One, One Chifley Square Sydney NSW 2000 Australia  
www.scottcarver.com.au +61 2 9957 3988

## GENERAL NOTES

1. ALL DIMENSIONS AND SIZES ARE IN MILLIMETRES.
2. DO NOT SCALE DRAWINGS. USE FIGURED DIMENSIONS ONLY.
3. INFORMATION INDICATED IN THIS DOCUMENT MAY BE CRUCIAL TO THE SAFE AND PROPER FUNCTIONING OF THE SYDNEY OPERA HOUSE. DO NOT ALTER ANY ASPECT WITHOUT WRITTEN PERMISSION.
4. ALL NEW WORKS MUST COMPLY WITH THE SYDNEY OPERA HOUSE BUILDING SERVICES STANDARD SPECIFICATION (BSSS) AND RELEVANT AUSTRALIAN STANDARDS. NEW WORKS MUST ALSO COMPLY WITH THE REQUIREMENTS OF THE BUILDING CODES OF AUSTRALIA.

## COPYRIGHT

THIS DRAWING AND DESIGN ARE  
SUBJECT TO COPYRIGHT AND SHALL  
NOT BE COPIED IN ANY FORM WITH  
THE WRITTEN PERMISSION OF THE  
SYDNEY OPERA HOUSE TRUST

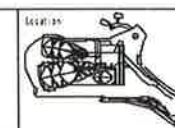

## FOR INFORMATION

Contract: **BDM-168**  
Date: **20/07/2016**  
Scale: **1:300 @ A1**


## JST ACCESSIBILITY WORKS

Title: **SEATING UPGRADE**

Sydney Opera House Trust  
GPO Box 428 Sydney NSW Australia 2001  
Phone +61 2 9250 7541  
email info@sydneyoperahouse.com

| Location | Drawing No. | Sheet | Rev. | A1 |
|----------|-------------|-------|------|----|
| DT VA    | 49-VA-SC021 | DA160 | B    | A1 |



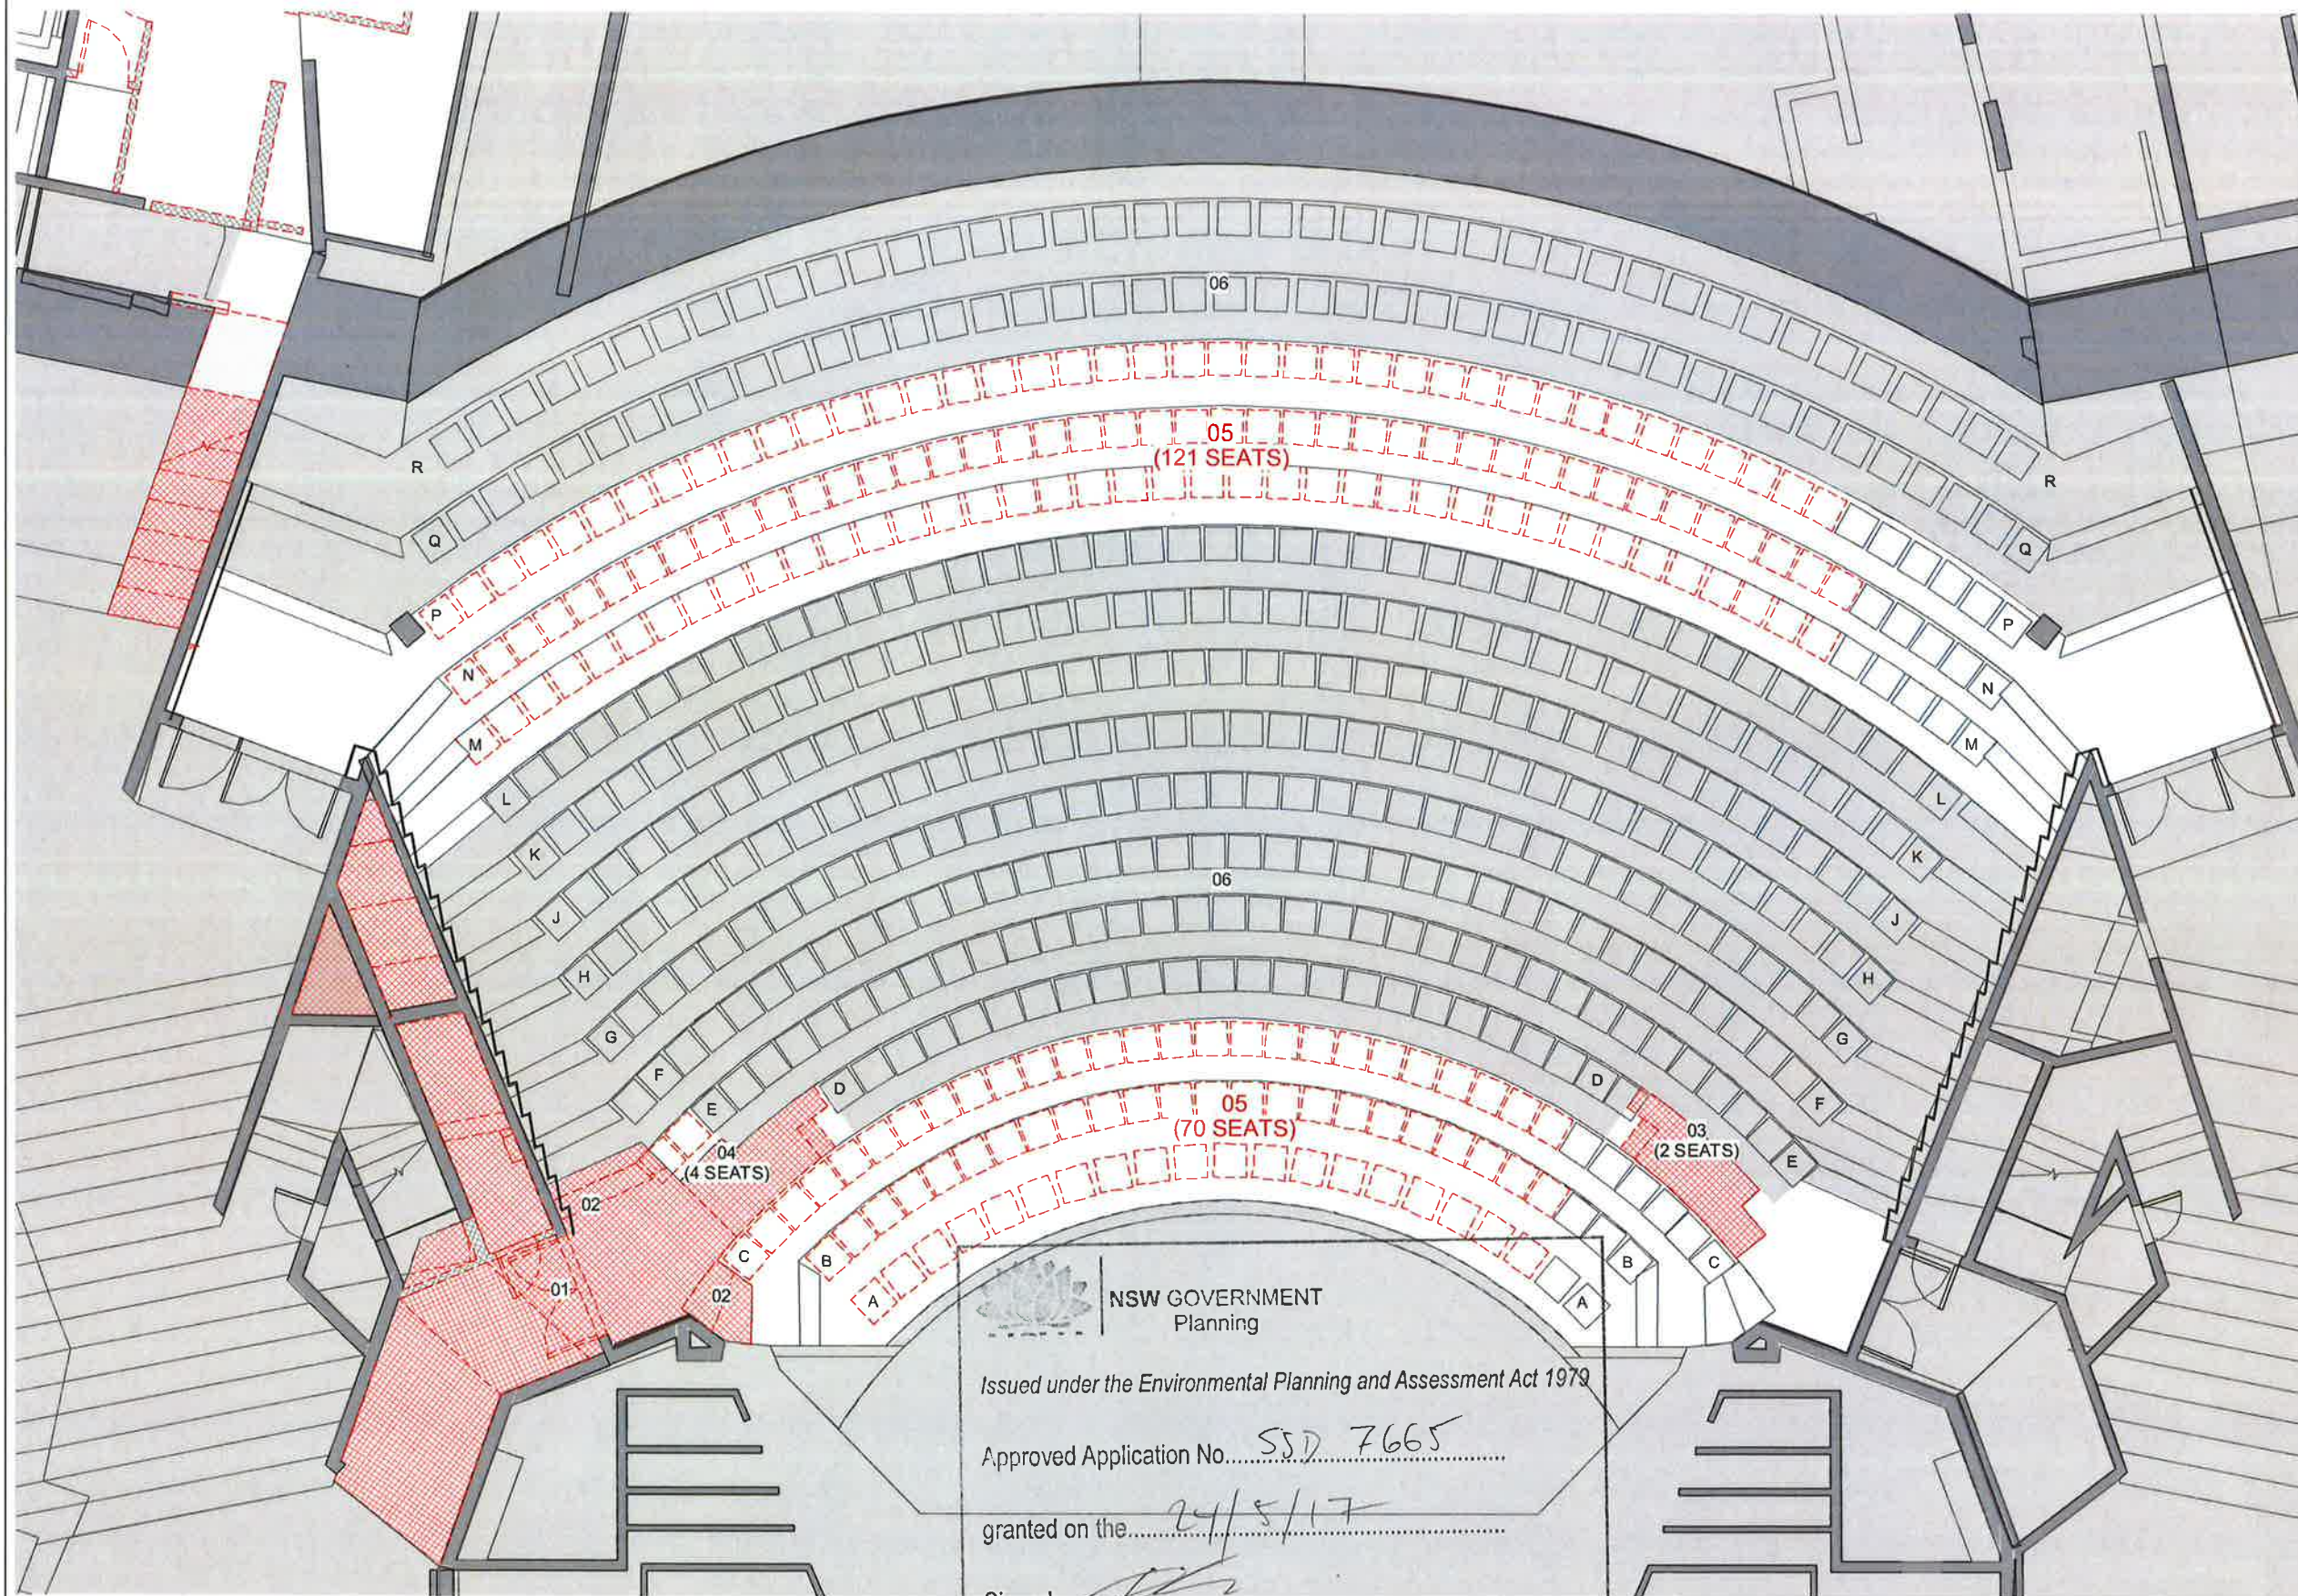

- 01 DOUBLE DOOR TO BE DEMOLISHED  
02 STEPS TO BE DEMOLISHED  
03 2 WHEELCHAIR SEATS TO BE PERMANENTLY REMOVED  
04 SEATS TO BE PERMANENTLY REMOVED  
05 SEATS TO BE REMOVED TO ALLOW FOR ACCESSIBLE SEATING WHEN REQUIRED (ROWS A, B, C: 70 + ROWS M, N, P: 121)  
06 SEATS RETAINED
- EXISTING  
DEMOLITION + SEAT REMOVED FOR FULL COMPLIANCE

NSW GOVERNMENT  
Planning

Issued under the Environmental Planning and Assessment Act 1979

Approved Application No. SSD 7665

granted on the 24/5/17

Signed [Signature]

Sheet No. 25 of 75

| Name         | Organisation | Drawn | Approved | Date       |
|--------------|--------------|-------|----------|------------|
| SCOTT CARVER |              |       |          | 20/02/2016 |
|              |              |       |          | 02/05/2017 |

**scott  
carver**


Level One, One Chifley Square Sydney NSW 2000 Australia  
www.scottcarver.com.au +61 2 9957 3988

GENERAL NOTES

1. ALL DIMENSIONS AND SIZES ARE IN MILLIMETRES.
2. DO NOT SCALE DRAWINGS. USE FIGURED DIMENSIONS ONLY.
3. INFORMATION INDICATED IN THIS DOCUMENT MAY BE CRUCIAL TO THE SAFE AND PROPER FUNCTIONING OF THE SYDNEY OPERA HOUSE. DO NOT ALTER ANY ASPECT WITHOUT WRITTEN PERMISSION.
4. ALL NEW WORKS MUST COMPLY WITH THE SYDNEY OPERA HOUSES BUILDING SERVICES STANDARD SPECIFICATION (BSSS) AND RELEVANT AUSTRALIAN STANDARDS. NEW WORKS MUST ALSO COMPLY WITH THE REQUIREMENTS OF THE BUILDING CODES OF AUSTRALIA.

COPYRIGHT


THIS DRAWING AND DESIGN ARE SUBJECT TO COPYRIGHT AND SHALL NOT BE COPIED IN ANY FORM WITH THE WRITTEN PERMISSION OF THE SYDNEY OPERA HOUSE TRUST

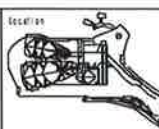

| FOR INFORMATION |         |            |           |
|-----------------|---------|------------|-----------|
| DATE            | AUTHOR  | DATE       | APPROVED  |
| 02/05/2016      | BDM-168 | 02/05/2016 | BDM-168   |
| CLE             | DASH    | SCHE       | 1: B & AT |

| JST ACCESSIBILITY WORKS           |             |       |      |
|-----------------------------------|-------------|-------|------|
| SEATING UPGRADE - DEMOLITION PLAN |             | Sheet | Rev. |
| DT VA                             | 49-VA-SC021 | DA181 | B A1 |

|   |             |       |      |
|---|-------------|-------|------|
| Sydney Opera House Trust<br>GPO Box 4700 Sydney NSW 2001 Australia<br>Phone +61 2 9250 1541<br>email info@sydneyoperahouse.com |             |       |      |
| Location   | Drawing No  | Sheet | Rev. |
| DT VA   | 49-VA-SC021 | DA181 | B A1 |

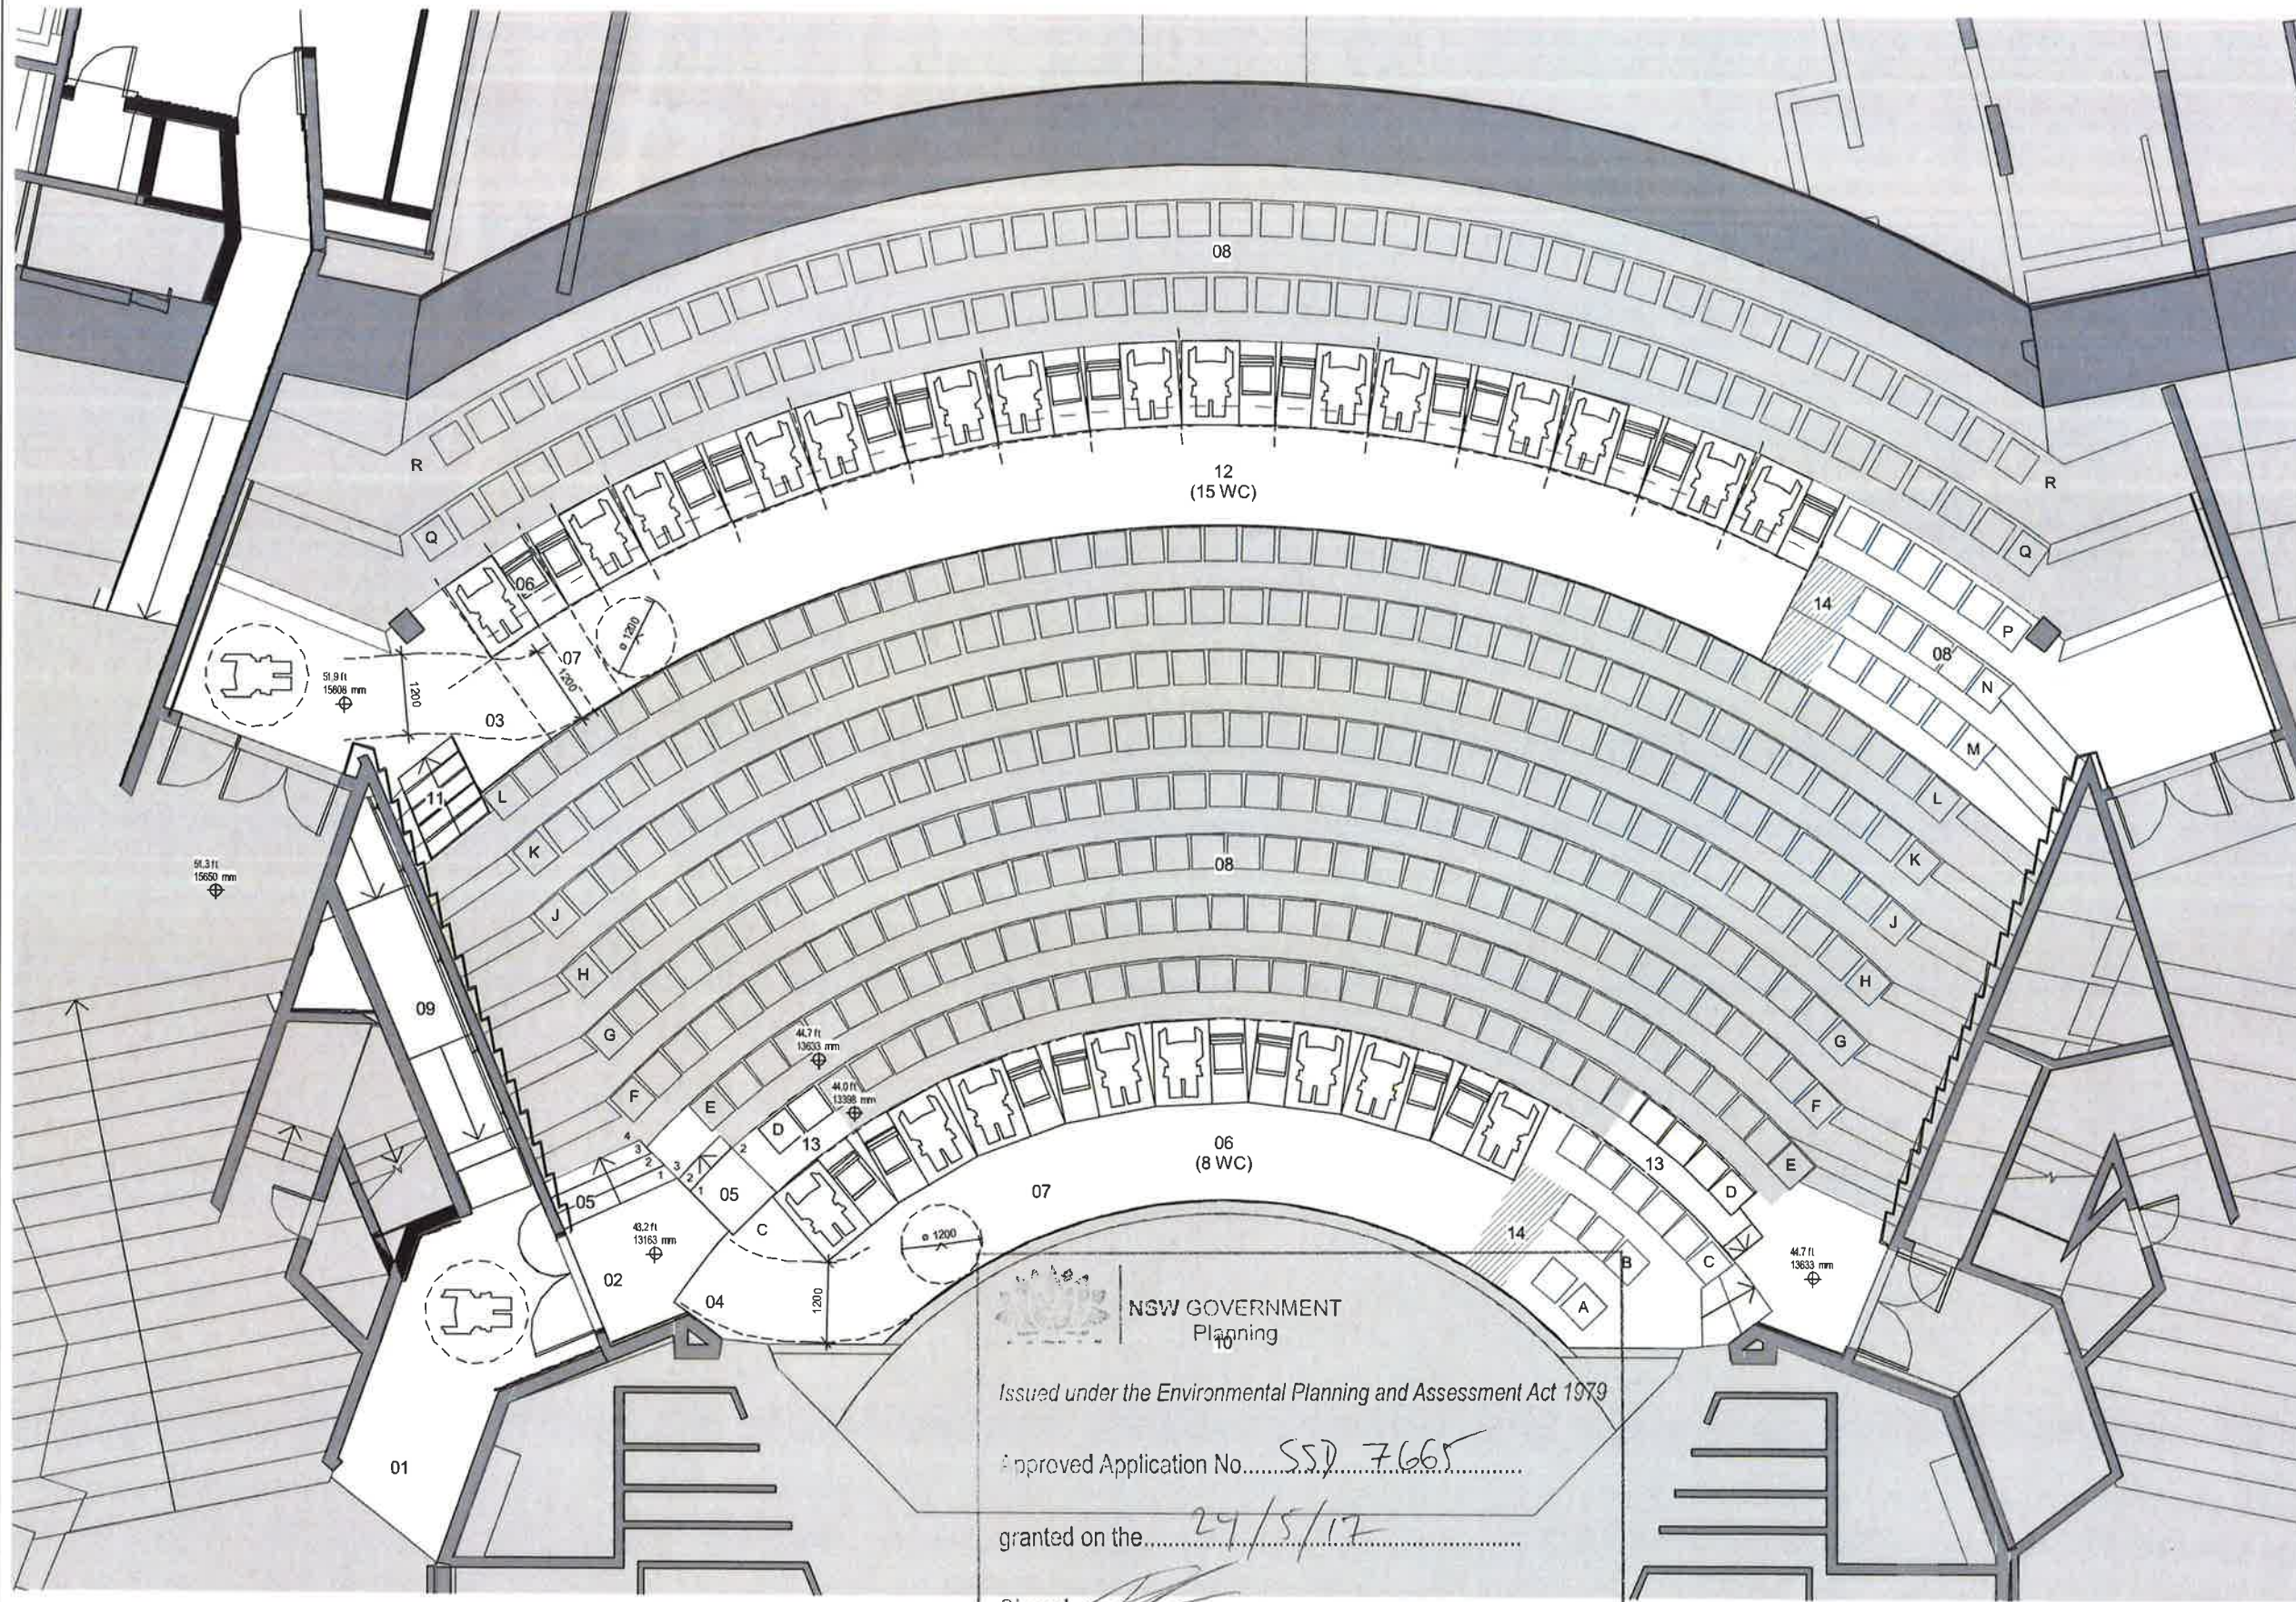

- 01 EXISTING ACCESS FROM WESTERN FOYER
- 02 NEW DOOR TO AUDITORIUM
- 03 REMOVABLE SEGMENTED PLATFORM TO BE INSTALLED AS REQUIRED
- 04 PASSAGE AREA
- 05 NEW PERMANENT STAIRS
- 06 8 POSSIBLE ACCESSIBLE SEAT WITH PARTNER / ASSISTANT SEAT ADJACENT
- 07 1200mm ACCESSIBLE PATH OF TRAVEL FOR FRONT ACCESS
- 08 SEATS TO BE RETAINED
- 09 NEW PASSAGE TO LIFTS 8 & 31
- 10 ORCHESTRA PIT
- 11 NEW REMOVABLE STAIRS
- 12 15 POSSIBLE ACCESSIBLE SEAT WITH PARTNER / ASSISTANT SEAT ADJACENT
- 13 6 NEW SEATS (ROW D)
- 14 TEMPORARY STAIRS AT CROSSOVER PASSAGE



NSW GOVERNMENT  
Planning

Issued under the Environmental Planning and Assessment Act 1979

Approved Application No. SSD 7665

granted on the 29/5/17

Signed [Signature]

Sheet No. 26 of 75

TOTAL NUMBER OF WHEELCHAIR ACCESSIBLE SPACES: 23

TOTAL NUMBER OF COMPANION SEATS: 23

| Rev | Description     | Date       |
|-----|-----------------|------------|
| A   | FOR INFORMATION | 20/07/2017 |
| B   | FOR INFORMATION | 20/07/2017 |
| C   | FOR INFORMATION | 20/07/2017 |

**scott carver**


Level One, One Chifley Square Sydney NSW 2000 Australia  
www.scottcarver.com.au +61 2 9957 3988

**GENERAL NOTES**

- ALL DIMENSIONS AND SIZES ARE IN MILLIMETRES.
- DO NOT SCALE DRAWINGS. USE FIGURED DIMENSIONS ONLY.
- INFORMATION INDICATED IN THIS DOCUMENT MAY BE CRUCIAL TO THE SAFE AND PROPER FUNCTIONING OF THE SYDNEY OPERA HOUSE. DO NOT ALTER ANY ASPECT WITHOUT WRITTEN PERMISSION.
- ALL NEW WORKS MUST COMPLY WITH THE SYDNEY OPERA HOUSE BUILDING SERVICES STANDARD SPECIFICATION (BSSS) AND RELEVANT AUSTRALIAN STANDARDS. NEW WORKS MUST ALSO COMPLY WITH THE REQUIREMENTS OF THE BUILDING CODES OF AUSTRALIA.

**COPYRIGHT**

THIS DRAWING AND DESIGN ARE SUBJECT TO COPYRIGHT AND SHALL NOT BE COPIED IN ANY FORM WITH THE WRITTEN PERMISSION OF THE SYDNEY OPERA HOUSE TRUST

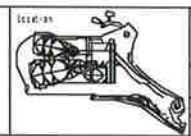

**FOR INFORMATION**


Contract: **BDM-168**

Drawn: **Author** Date: **20/07/2017**  
Clerk: **Checker** Scale: **1:500 A1**


Project: **JST ACCESSIBILITY WORKS**

Title: **SEATING UPGRADE - PROPOSED WORKS**

|                          |                                       |                        |                                  |
|--------------------------|---------------------------------------|------------------------|----------------------------------|
| SYDNEY OPERA HOUSE TRUST | OPD Box 428 Sydney NSW Australia 2001 | Phone: +61 2 9200 7941 | email: info@sydneyoperahouse.com |
| SECTION                  | Drawing No                            | Sheet                  | Rev                              |
| OT VA                    | 49-VA-SC021                           | DA182                  | C A1                             |

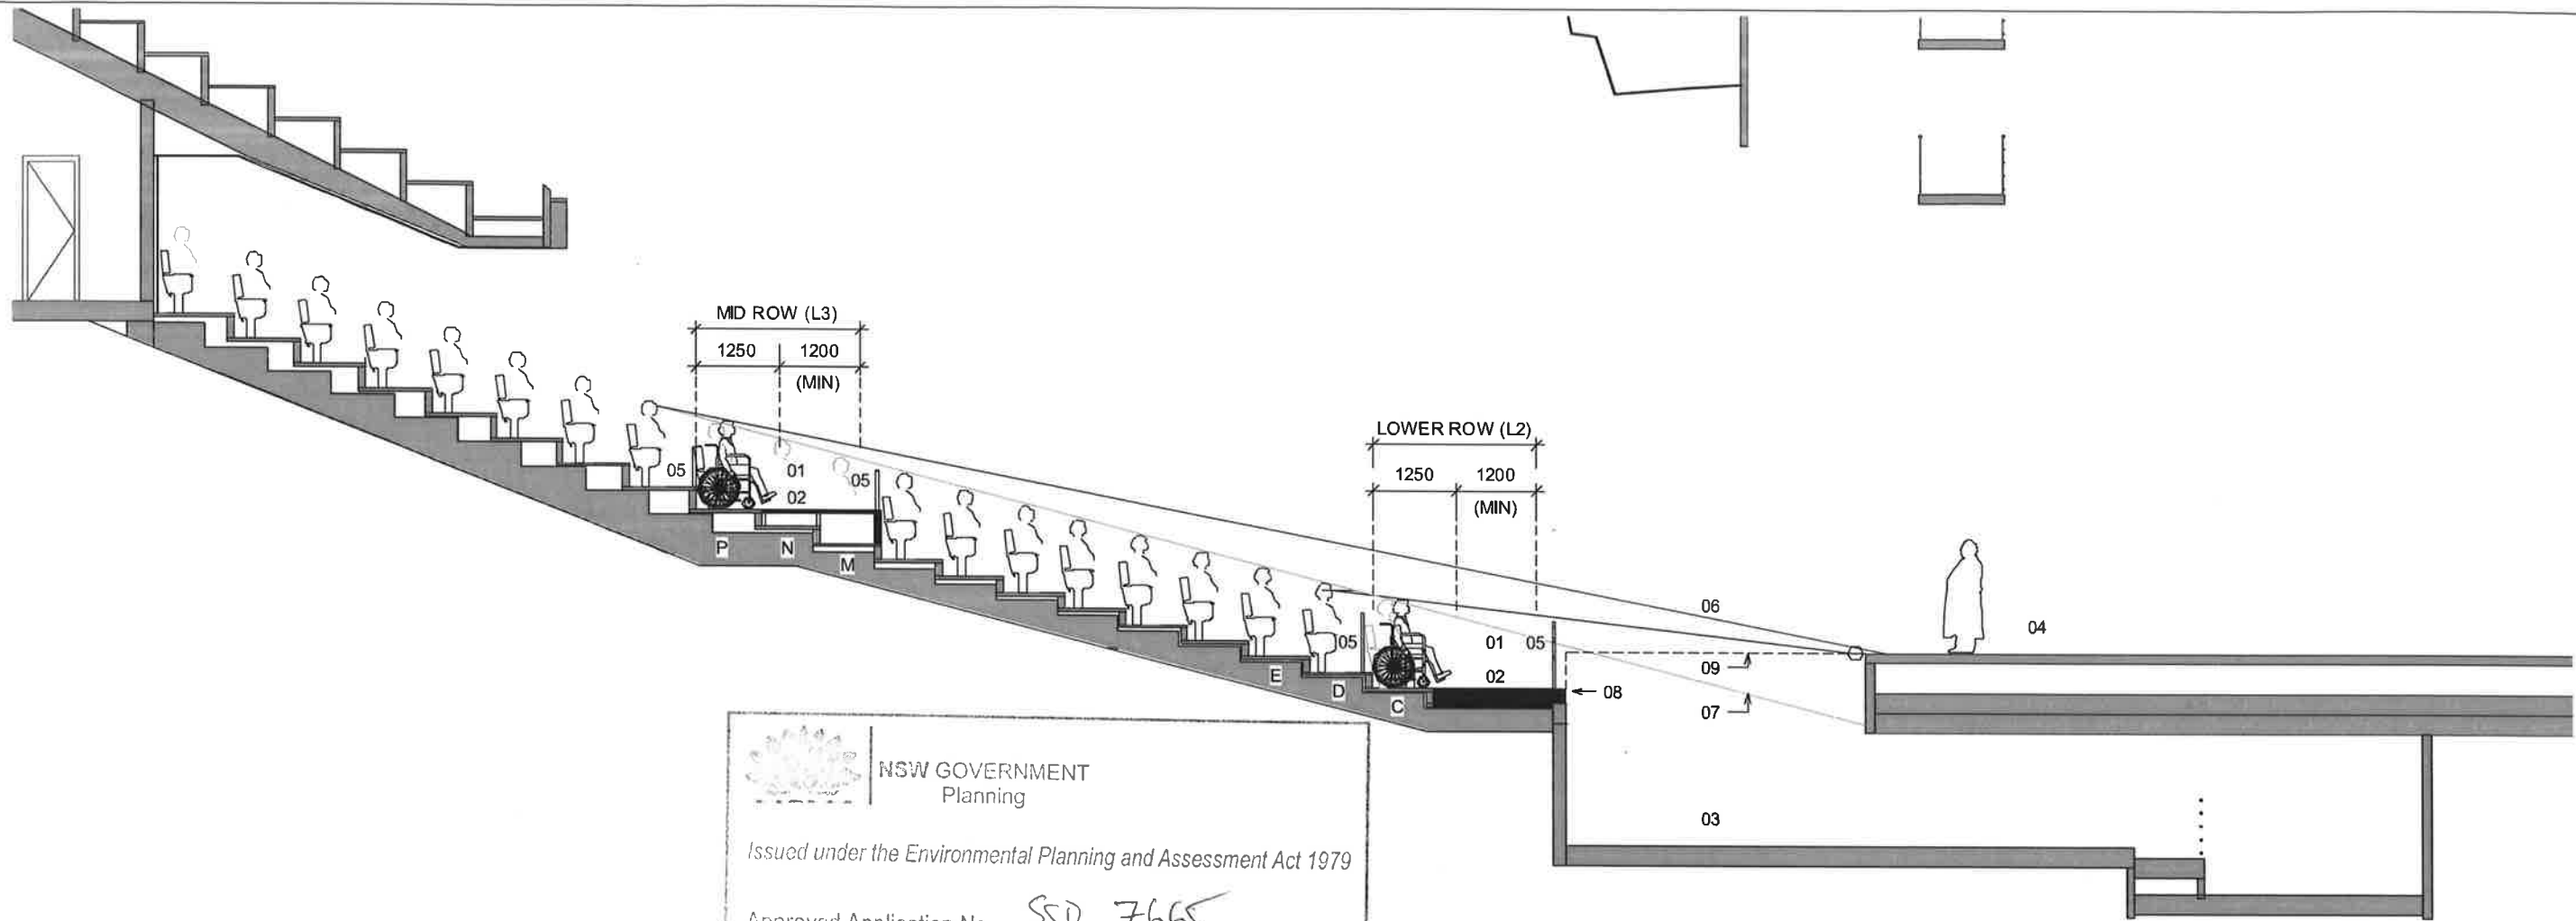

2 SECTION @ AUDITORIUM CENTRELINE  
1:50

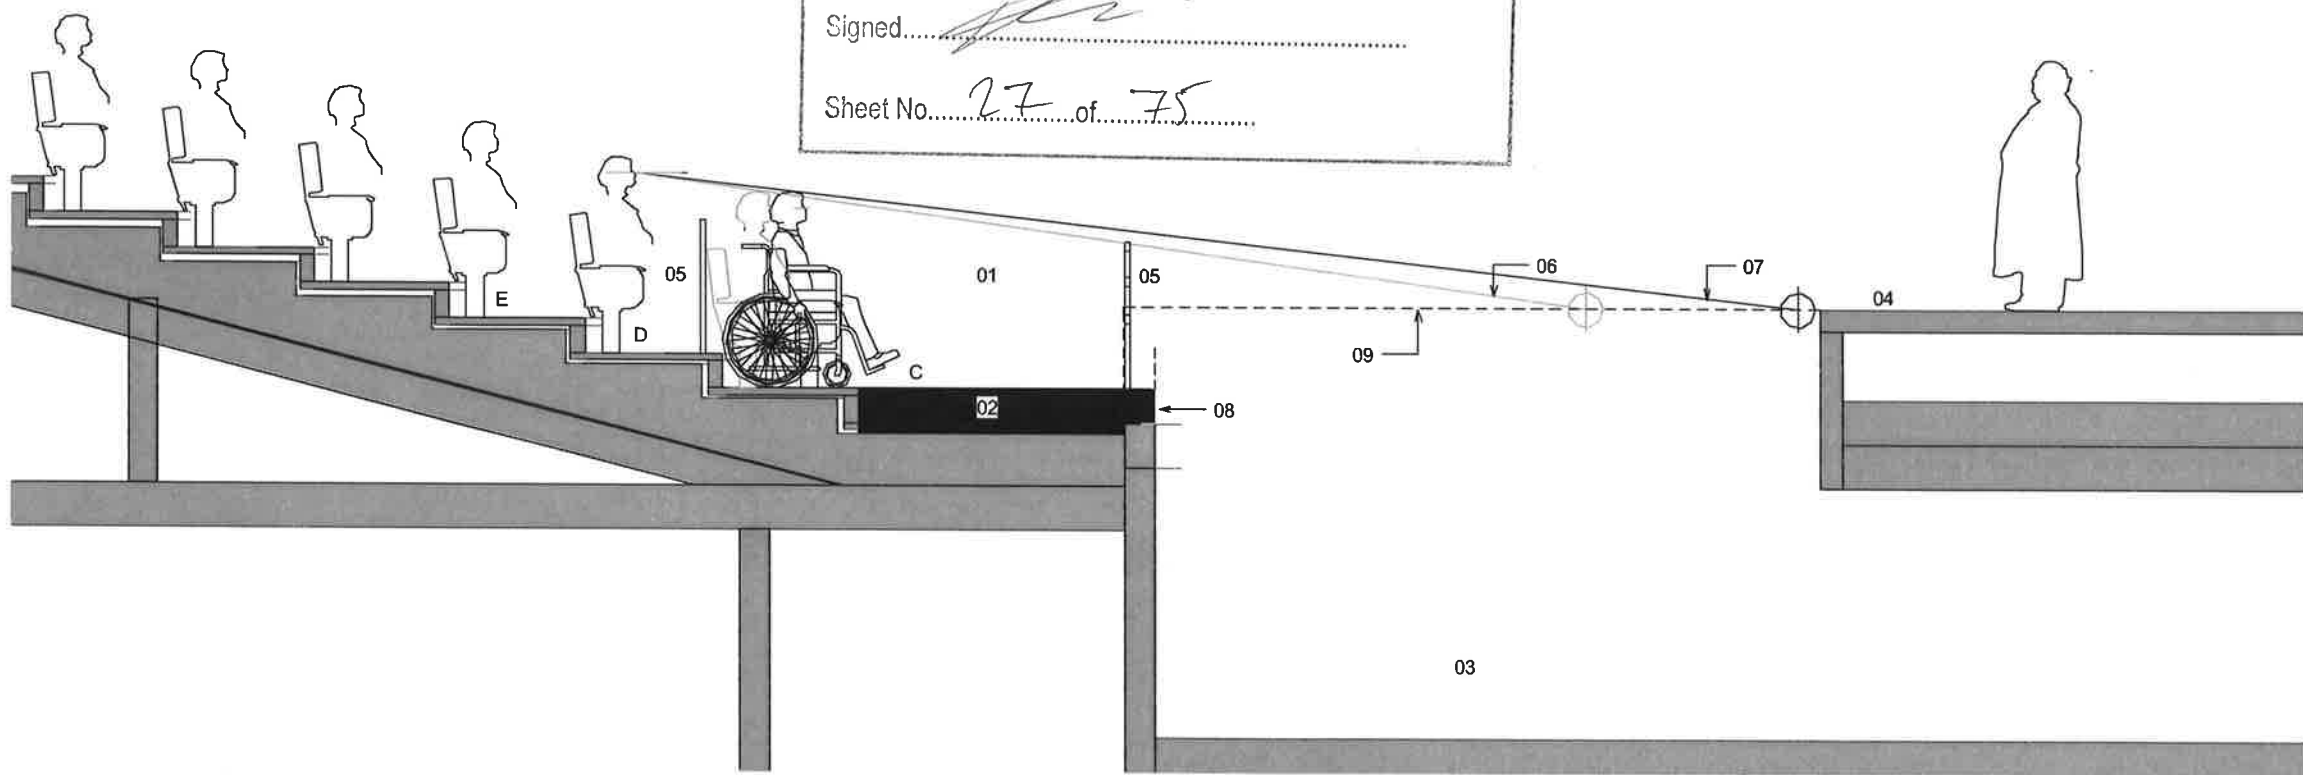

1 SIGHTLINE SECTION @ ROW C  
1:25

- 01 ACCESSIBLE PATH OF TRAVEL
- 02 REMOVABLE SEGMENTED PLATFORM TO BE INSTALLED AS REQUIRED
- 03 ORCHESTRA PIT
- 04 STAGE
- 05 NEW BALUSTRADE
- 06 EXISTING SIGHTLINE
- 07 NEW SIGHTLINE
- 08 GRILLE AT FRONT OF PLATFORM TO RESPOND TO ACOUSTIC UPGRADE TO THE ORCHESTRA PIT
- 09 TEMPORARY STAGE EXTENSION

| Rev | Description | Rev | Date       |
|-----|-------------|-----|------------|
| A   | FORNIA      |     | 08/07/2016 |
| B   | FORNIA      |     | 08/08/2016 |




Level One, One Chifley Square Sydney NSW 2000 Australia  
www.scottcarver.com.au +61 2 9957 3988

GENERAL NOTES

1. ALL DIMENSIONS AND SIZES ARE IN MILLIMETRES.
2. DO NOT SCALE DRAWINGS. USE FIGURED DIMENSIONS ONLY.
3. INFORMATION INDICATED IN THIS DOCUMENT MAY BE CRUCIAL TO THE SAFE AND PROPER FUNCTIONING OF THE SYDNEY OPERA HOUSE. DO NOT ALTER ANY ASPECT WITHOUT WRITTEN PERMISSION.
4. ALL NEW WORKS MUST COMPLY WITH THE SYDNEY OPERA HOUSE BUILDING SERVICES STANDARD SPECIFICATION (BSSE) AND RELEVANT AUSTRALIAN STANDARDS. NEW WORKS MUST ALSO COMPLY WITH THE REQUIREMENTS OF THE BUILDING CODES OF AUSTRALIA.

COPYRIGHT


THIS DRAWING AND DESIGN ARE SUBJECT TO COPYRIGHT AND SHALL NOT BE COPIED IN ANY FORM WITH THE WRITTEN PERMISSION OF THE SYDNEY OPERA HOUSE TRUST

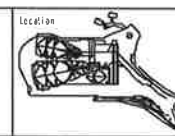


| FOR INFORMATION |         |       |              |
|-----------------|---------|-------|--------------|
| Contract        | BDM-168 | Date  | 20/06/2016   |
| Drawn           | AJH     | Scale | As indicated |
| Checked         |         |       |              |

|         |                                       |
|---------|---------------------------------------|
| Project | JST ACCESSIBILITY WORKS               |
| Title   | SEATING UPGRADE - PROPOSED L2 SECTION |

|          |       |            |             |       |       |     |   |    |
|----------|-------|------------|-------------|-------|-------|-----|---|----|
| Location | DT VA | Drawing No | 49-VA-SC021 | Sheet | DA183 | Rev | B | A1 |
|----------|-------|------------|-------------|-------|-------|-----|---|----|

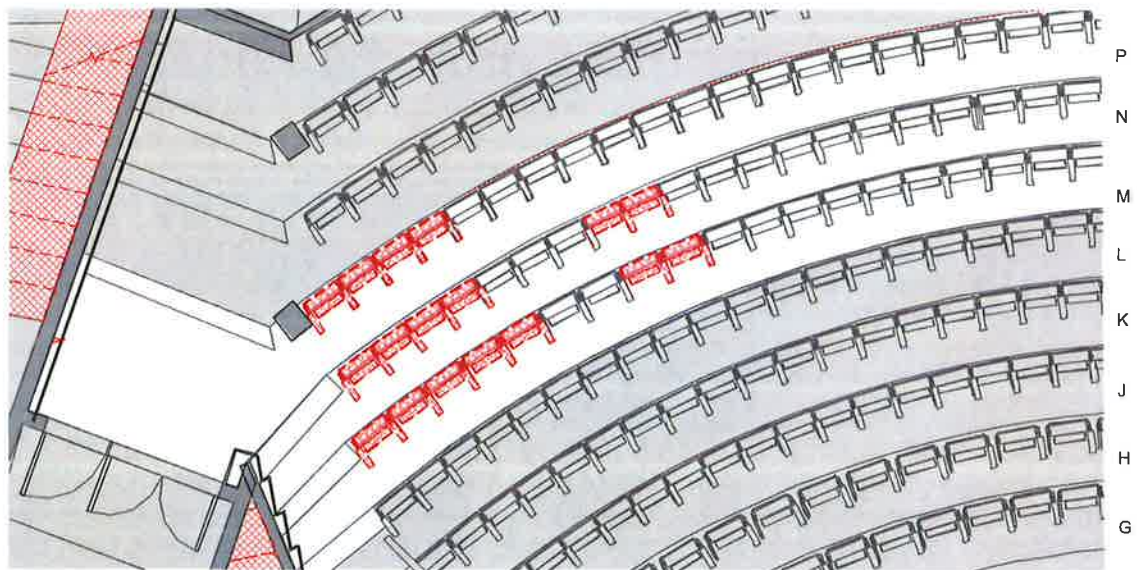


2 DEMOLITION - LEVEL 3 PLAN  
1:50

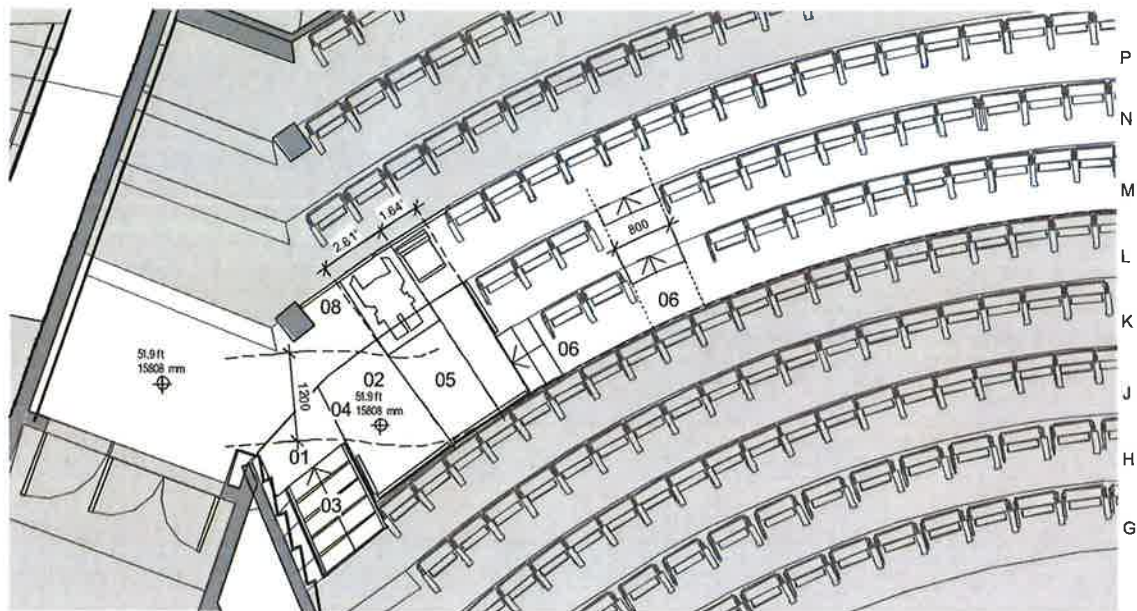

- 01 REMOVABLE SEGMENTED TRAFFICABLE PLATFORM TO BE INSTALLED AS REQUIRED (TYPE 1)
- 02 REMOVABLE SEGMENTED TRAFFICABLE PLATFORM TO BE INSTALLED AS REQUIRED (TYPE 2)
- 03 NEW STAIRS WITH HANDRAIL
- 04 NON COMBUSTIBLE DIVISION TO BE INSTALLED IN BETWEEN PLATFORM 1 & 2
- 05 ACCESSIBLE SEAT WITH ADJACENT COMPANION SEAT (PLATFORM TYPE 4)
- 06 TEMPORARY STAIRS AT CROSS OVER PASSAGE
- 07 SIDE COVER TO END PLATFORM ONLY
- 08 REMOVABLE BRASS BALUSTRADE H 750MM

3 PROPOSED - LEVEL 3 PLAN  
1:50

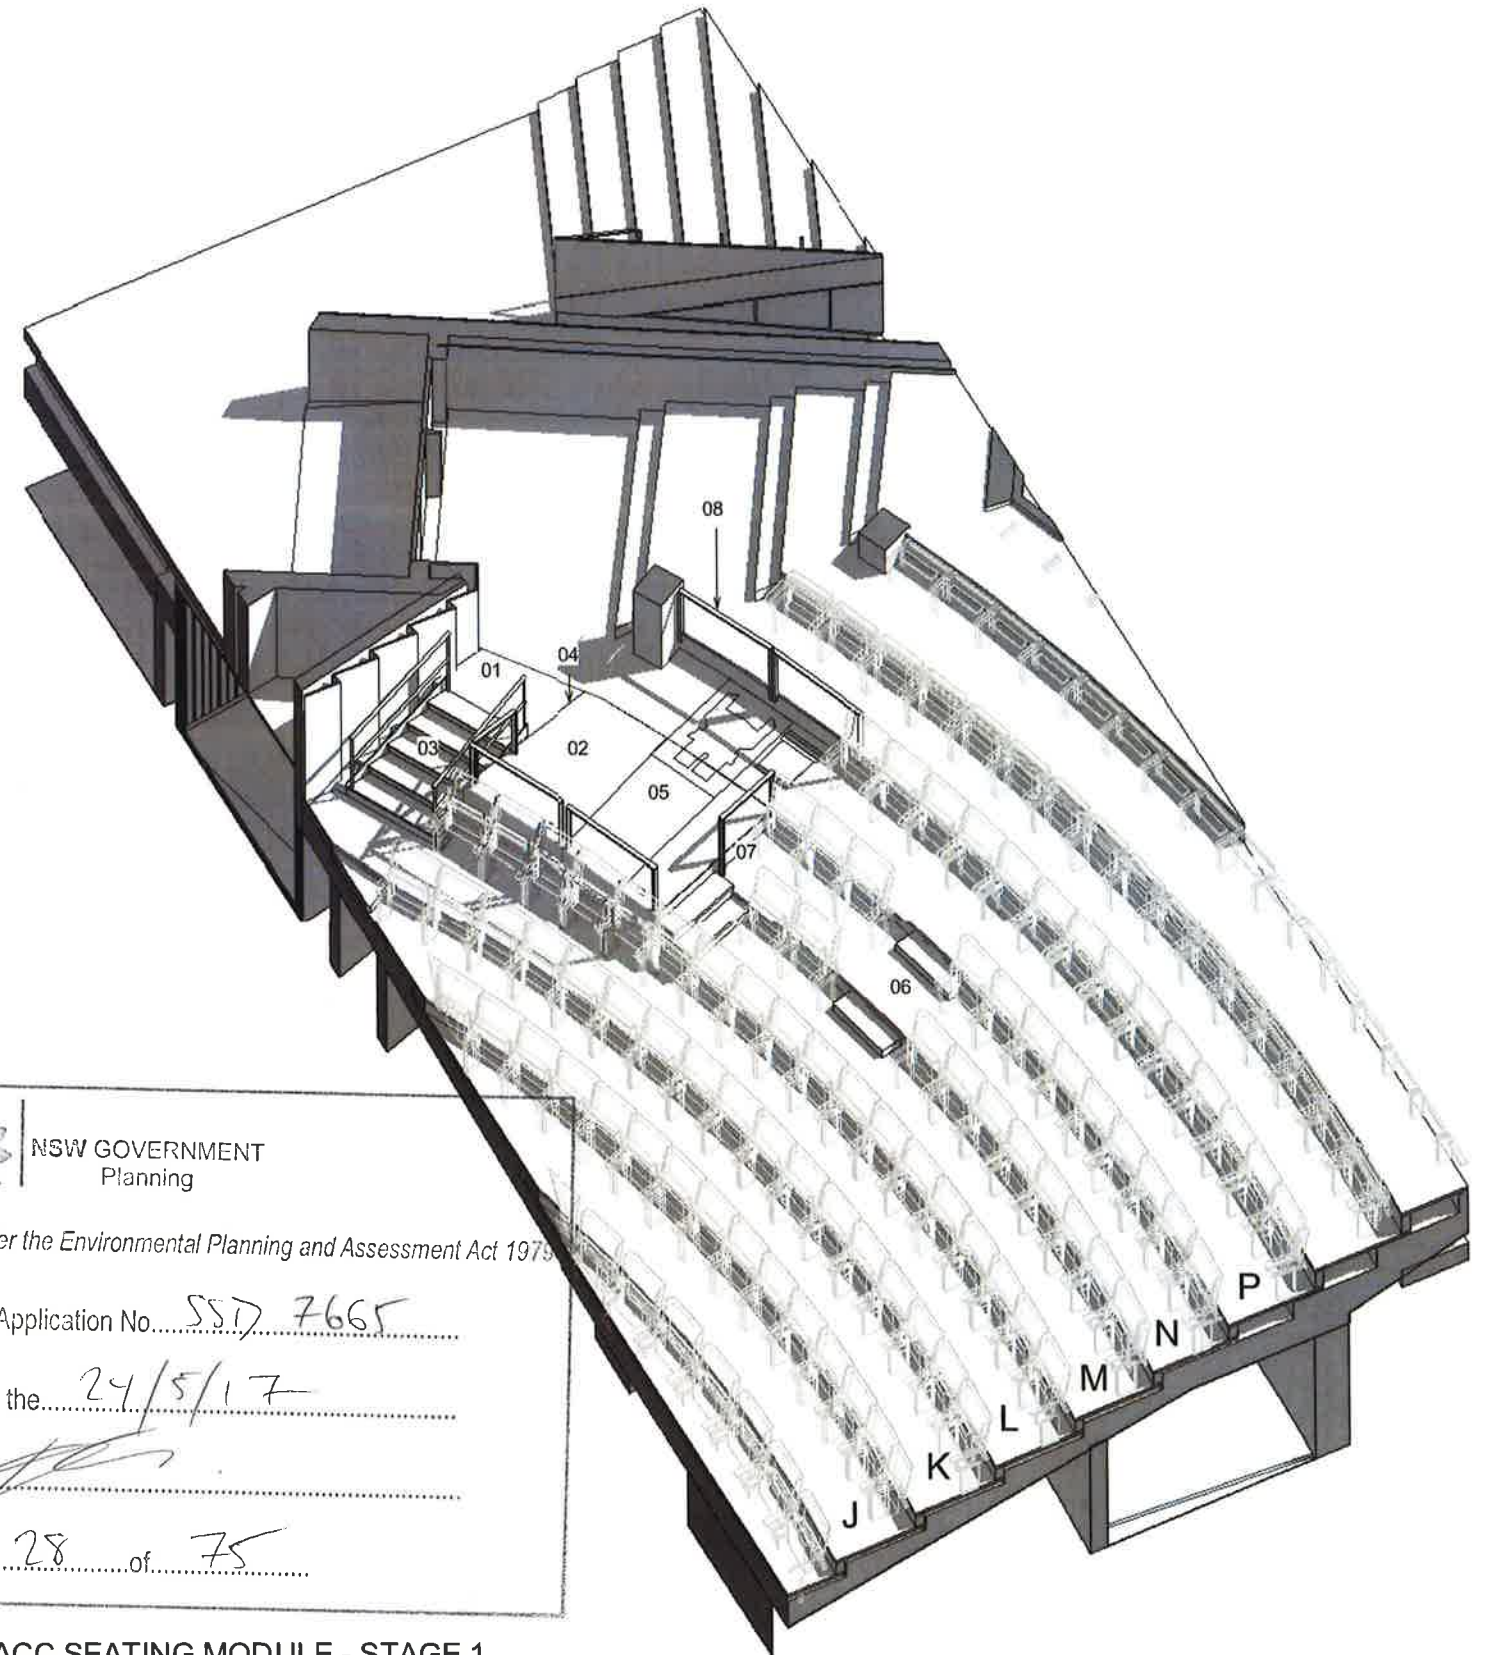

NSW GOVERNMENT  
Planning

Issued under the Environmental Planning and Assessment Act 1979

Approved Application No. SS17 7665

granted on the 24/5/17

Signed [Signature]

Sheet No. 28 of 75

1 ACC SEATING MODULE - STAGE 1  
INCREMENTAL IMPLEMENTATION

| Rev | Description | Rev | Date       |
|-----|-------------|-----|------------|
| A   | FORNIA      |     | 20/07/2017 |
| B   | FORNIA      |     | 20/07/2017 |

**scott carver**


Level One, One Chifley Square Sydney NSW 2000 Australia  
www.scottcarver.com.au +61 2 9957 3988

#### GENERAL NOTES

- ALL DIMENSIONS AND SIZES ARE IN MILLIMETRES.
- DO NOT SCALE DRAWINGS. USE FIGURED DIMENSIONS ONLY.
- INFORMATION INDICATED IN THIS DOCUMENT MAY BE CRUCIAL TO THE SAFE AND PROPER FUNCTIONING OF THE SYDNEY OPERA HOUSE. DO NOT ALTER ANY ASPECT WITHOUT WRITTEN PERMISSION.
- ALL NEW WORKS MUST COMPLY WITH THE SYDNEY OPERA HOUSE BUILDING SERVICES STANDARD SPECIFICATION (BS55) AND RELEVANT AUSTRALIAN STANDARDS. NEW WORKS MUST ALSO COMPLY WITH THE REQUIREMENTS OF THE BUILDING CODES OF AUSTRALIA.

#### COPYRIGHT


THIS DRAWING AND DESIGN ARE SUBJECT TO COPYRIGHT AND SHALL NOT BE COPIED IN ANY FORM WITH THE WRITTEN PERMISSION OF THE SYDNEY OPERA HOUSE TRUST

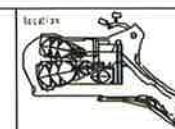


| FOR INFORMATION |         |       |            |
|-----------------|---------|-------|------------|
| Contract        | BDM-168 | Date  | 20/07/2017 |
| Drawn           | Author  | Scale | 1:50       |
| CAC             | CHM     | Scale | 1:50       |

|          |                                               |
|----------|-----------------------------------------------|
| Project  | JST ACCESSIBILITY WORKS                       |
| Title    | SEATING UPGRADE - MODULAR WHEELCHAIR PLATFORM |
| Location | 49-VA-SC021                                   |

|         |       |       |       |     |   |    |
|---------|-------|-------|-------|-----|---|----|
| Station | DT VA | Sheet | DA184 | Rev | B | A1 |
|---------|-------|-------|-------|-----|---|----|

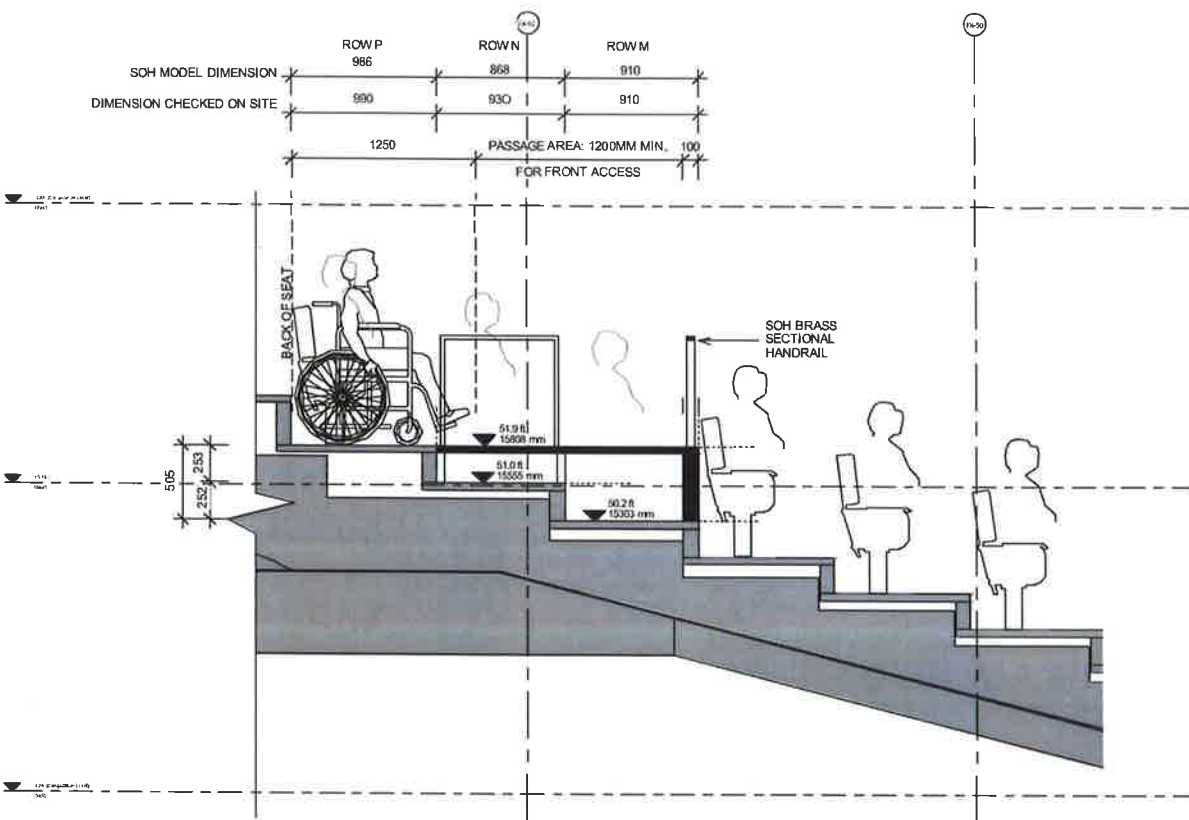

1 ACC SEATING MID - PROP SECTION  
1 : 25

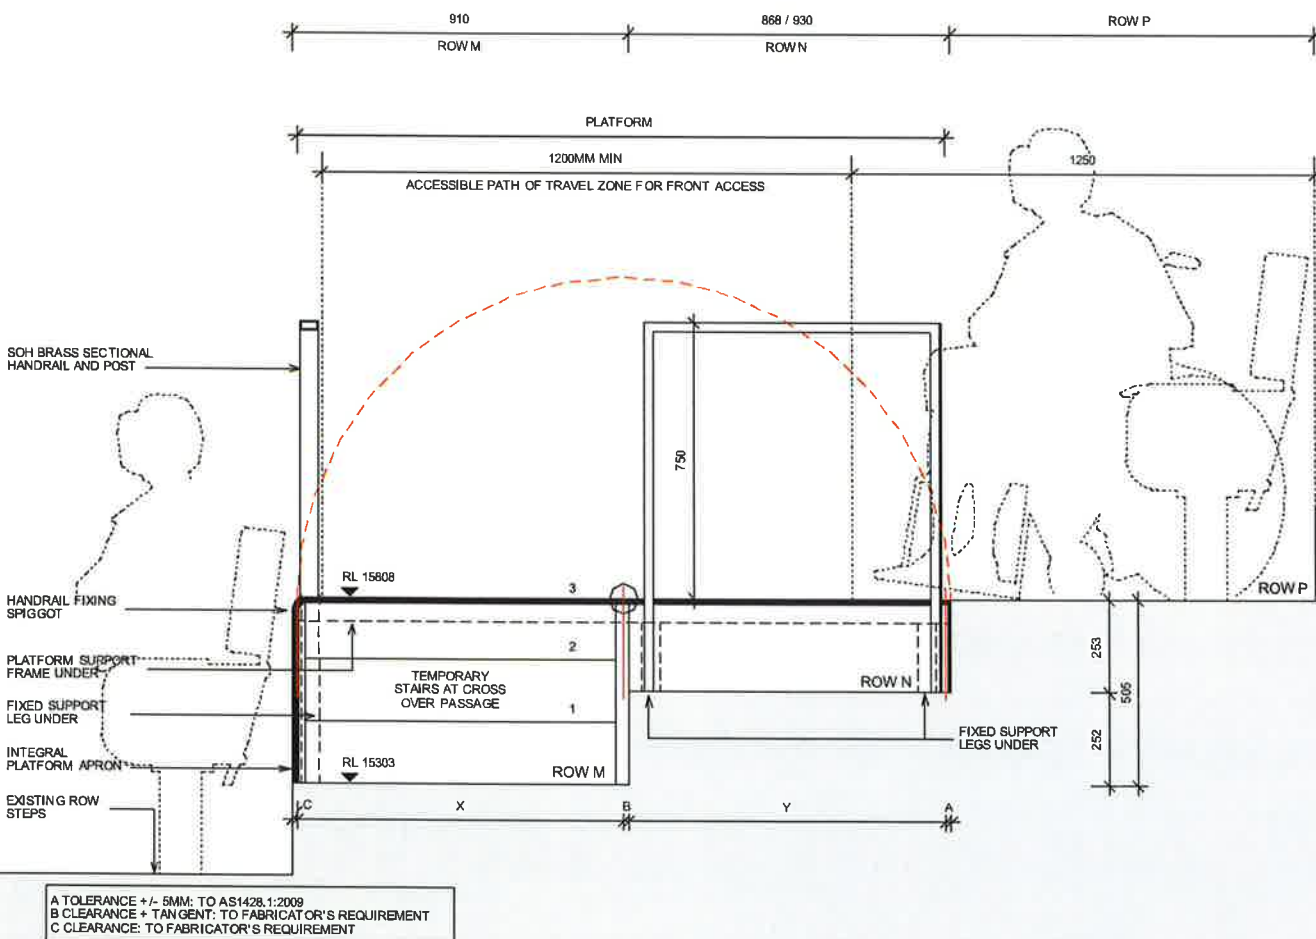

2 SECTION - PLATFORM & RAIL  
1 : 10

NSW GOVERNMENT  
Planning


Issued under the Environmental Planning and Assessment Act 1979

Approved Application No. 557 7665

granted on the 24/5/17

Signed [Signature]

Sheet No. 29 of 75

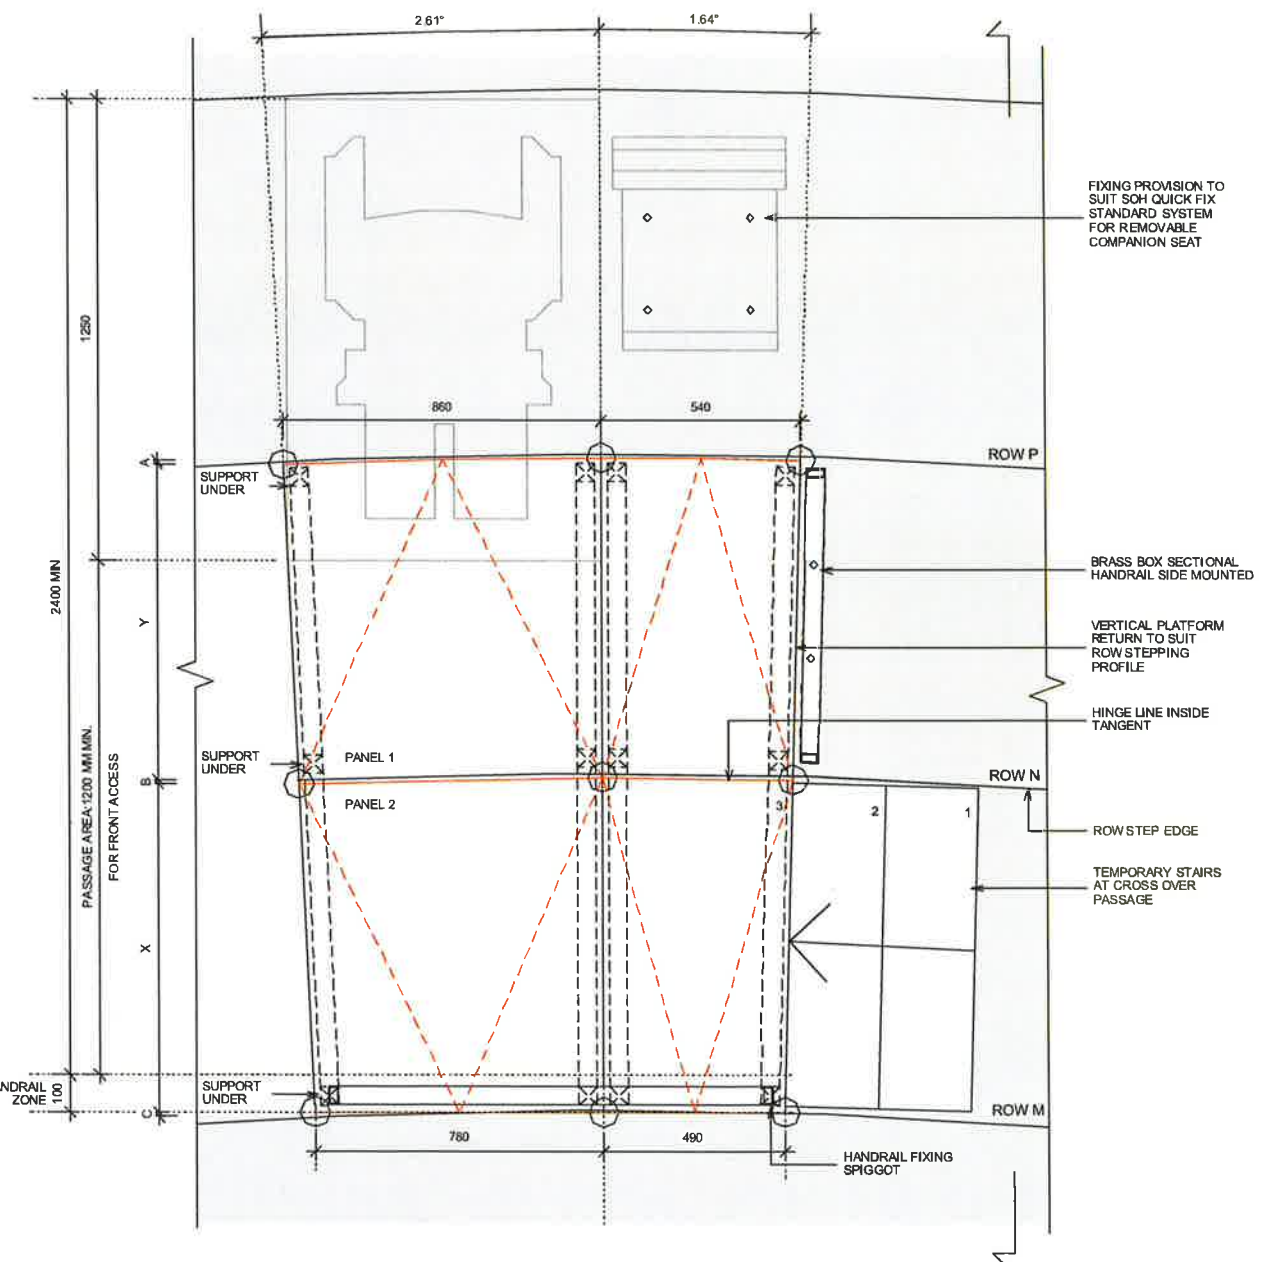


3 PLAN - PLATFORM MODULE  
1 : 10

#### GENERAL NOTES

1. ALL DIMENSIONS AND SIZES ARE IN MILLIMETRES.
2. DO NOT SCALE DRAWINGS. USE FIGURED DIMENSIONS ONLY.
3. INFORMATION INDICATED IN THIS DOCUMENT MAY BE CRUCIAL TO THE SAFE AND PROPER FUNCTIONING OF THE SYDNEY OPERA HOUSE. DO NOT ALTER ANY ASPECT WITHOUT WRITTEN PERMISSION.
4. ALL NEW WORKS MUST COMPLY WITH THE SYDNEY OPERA HOUSE BUILDING SERVICES STANDARD SPECIFICATION (BSSE) AND RELEVANT AUSTRALIAN STANDARDS. NEW WORKS MUST ALSO COMPLY WITH THE REQUIREMENTS OF THE BUILDING CODES OF AUSTRALIA.

#### COPYRIGHT

THIS DRAWING AND DESIGN ARE SUBJECT TO COPYRIGHT AND SHALL NOT BE COPIED IN ANY FORM WITH THE WRITTEN PERMISSION OF THE SYDNEY OPERA HOUSE TRUST

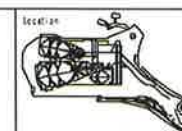

| Drawn | Check       | Date  |
|-------|-------------|-------|
| DT VA | 49-VA-SC021 | DA185 |

Project: JST ACCESSIBILITY WORKS  
Title: SEATING UPGRADE - MODULAR WHEELCHAIR PLATFORM DETAIL

|          |             |       |       |     |
|----------|-------------|-------|-------|-----|
| Location | Drawn       | Check | Sheet | Box |
| DT VA    | 49-VA-SC021 | DA185 | B     | A1  |

| Rev | Description | Rev | Rev | Date       |
|-----|-------------|-----|-----|------------|
| A   | FORNIA      |     |     | 20/05/2017 |
| B   | FORNIA      |     |     | 20/05/2017 |

**scott carver**

Level One, One Chifley Square Sydney NSW 2000 Australia  
www.scottcarver.com.au +61 2 9957 3988



NSW GOVERNMENT

Planning

Issued under the Environmental Planning and Assessment Act 1979

Approved Application No.....SSD 7665.....

granted on the.....24/5/17.....

Signed..........

Sheet No.....30.....of.....75.....




Level 3 to Northern Foyer




Through to Northern Foyer

# JST DA PROJECT 3 NORTHERN FOYER ACCESS LEVEL 3

- WALLS:
- a. brush box batten slats (existing NFR panel cladding)
  - b. brush box veneered
  - c. off form concrete unpainted
  - d. bronze fixture (door jambs, kick plate, and general fitment)
  - e. bronze lining
  - f. glass
- FLOORS:
- 1. granite panels
  - 2. granite tiles (western foyer)
  - 3. carpet
  - 4. vitrified unglazed mosaic sealed
  - 5. bronze tactile
- CEILINGS:
- brush box veneered slates with shadow joint

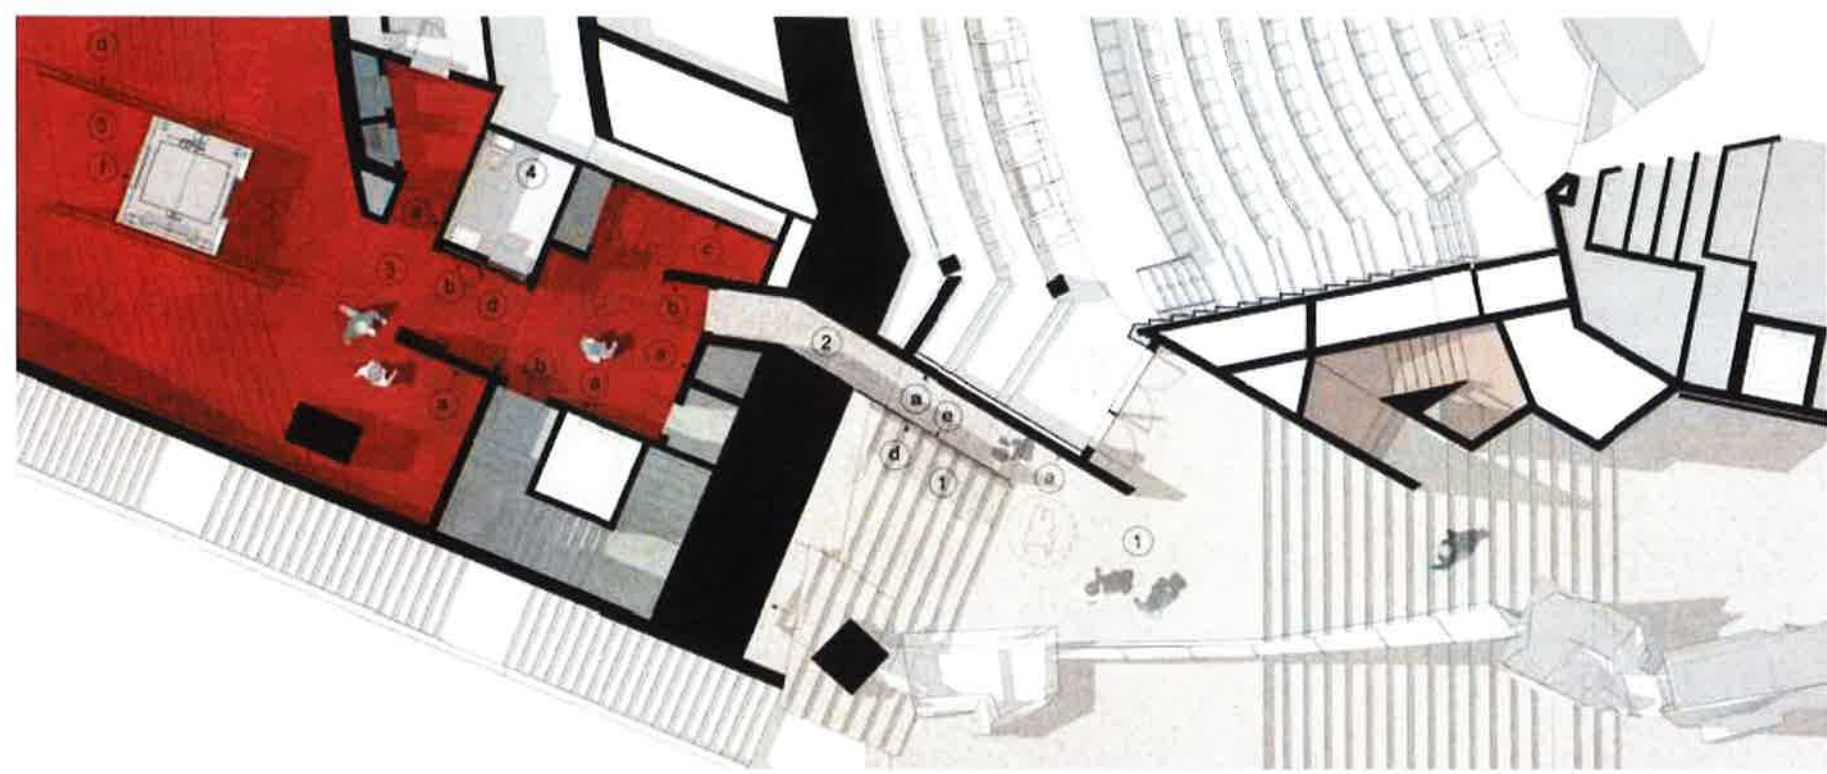

General Arrangement Plan - Level 3 (NTS)

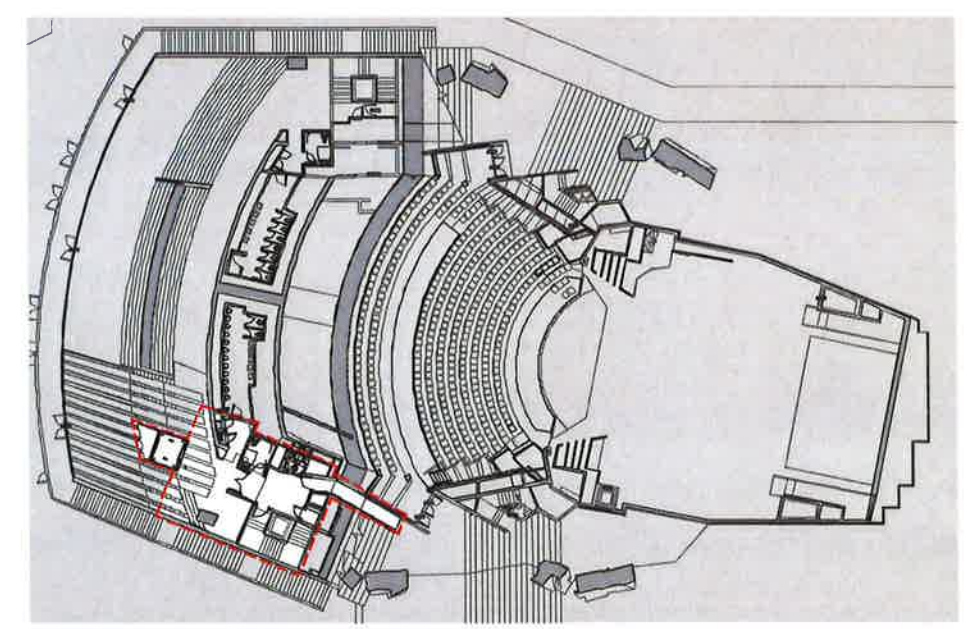

Location Plan - Level 3