
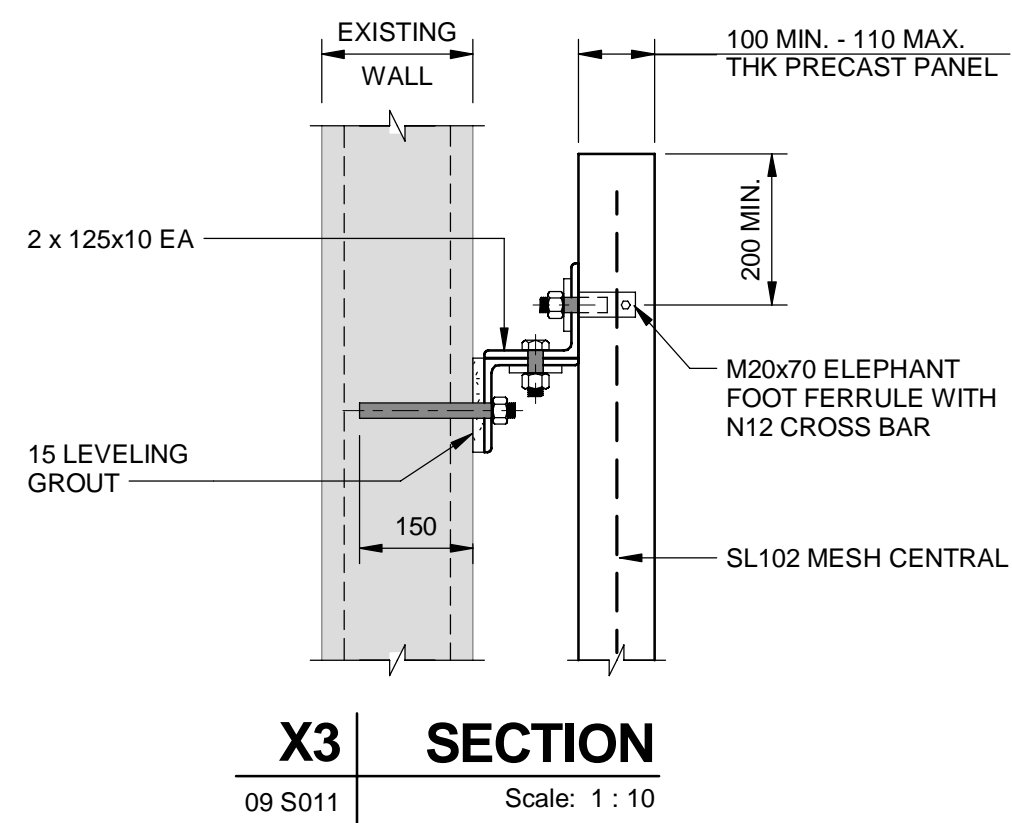
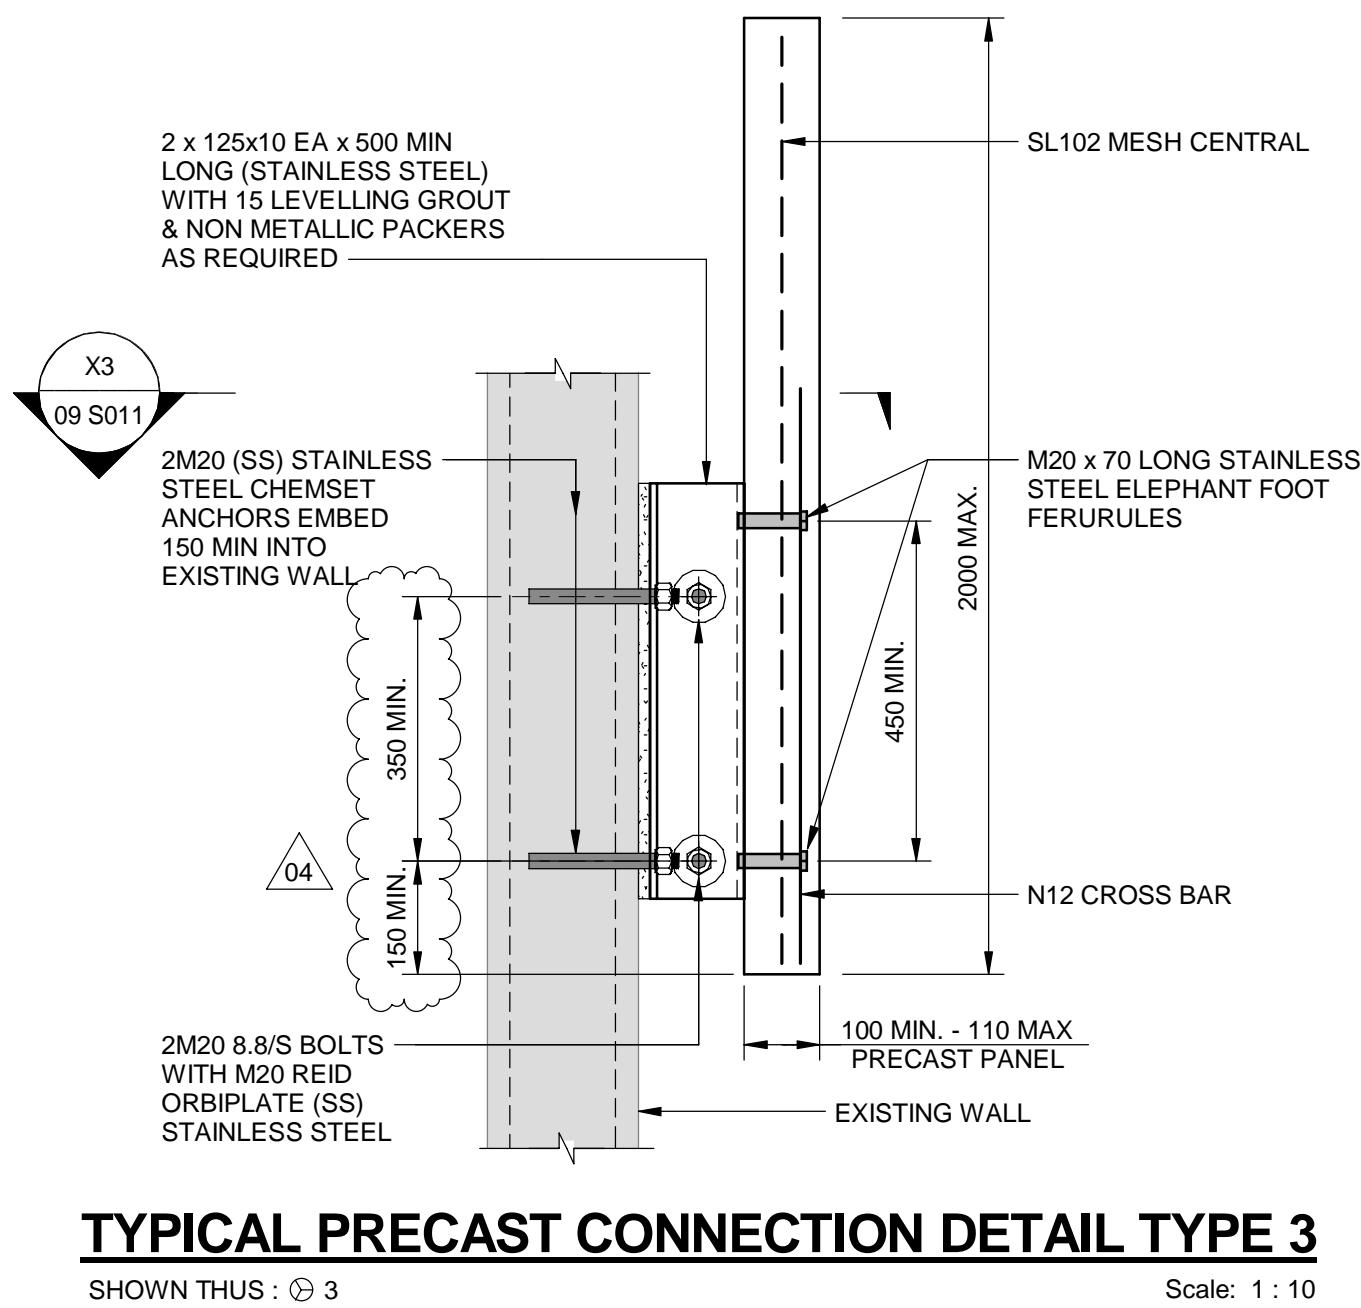
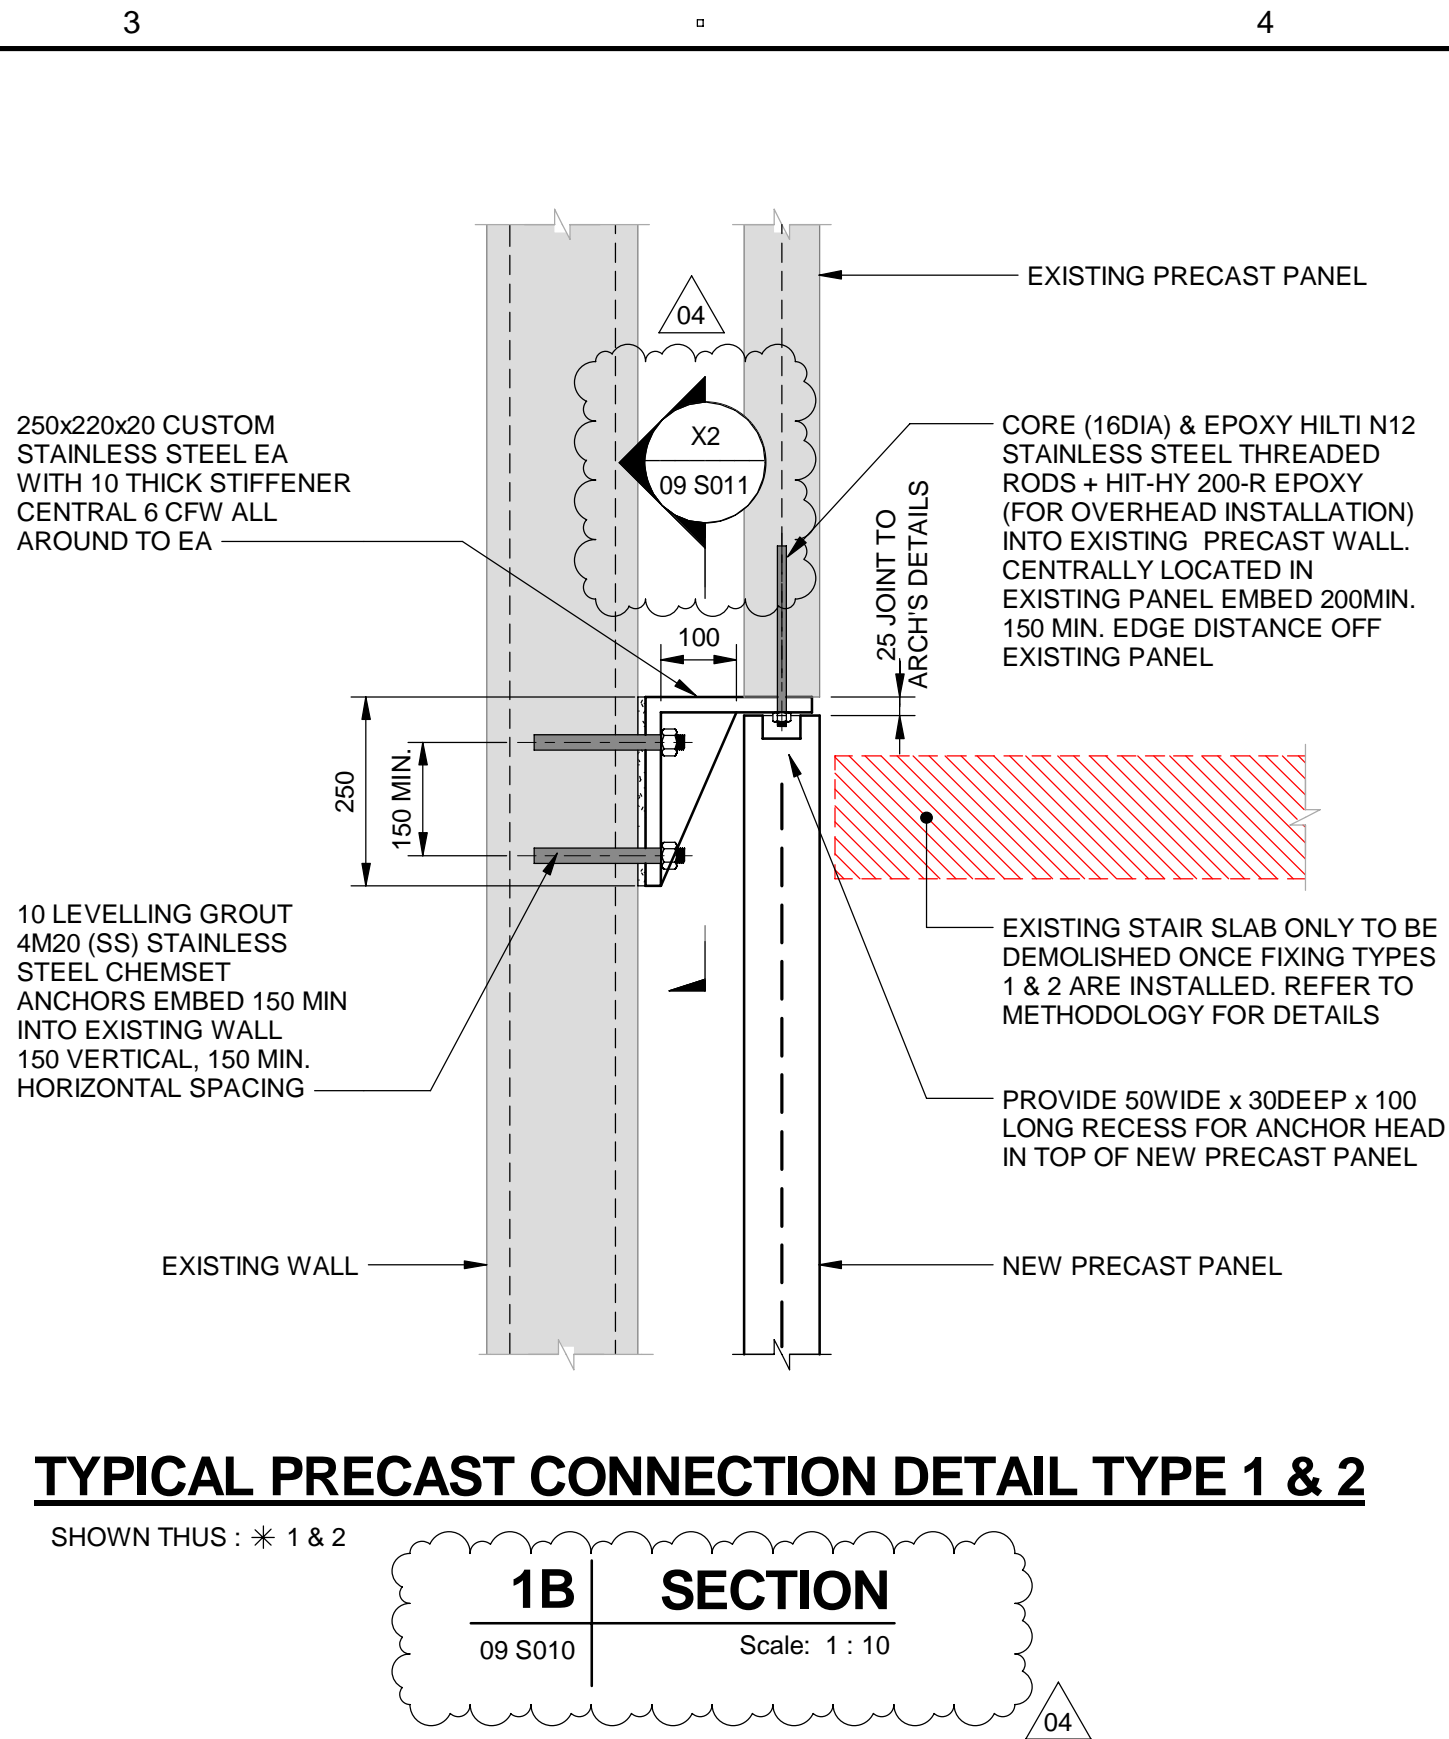
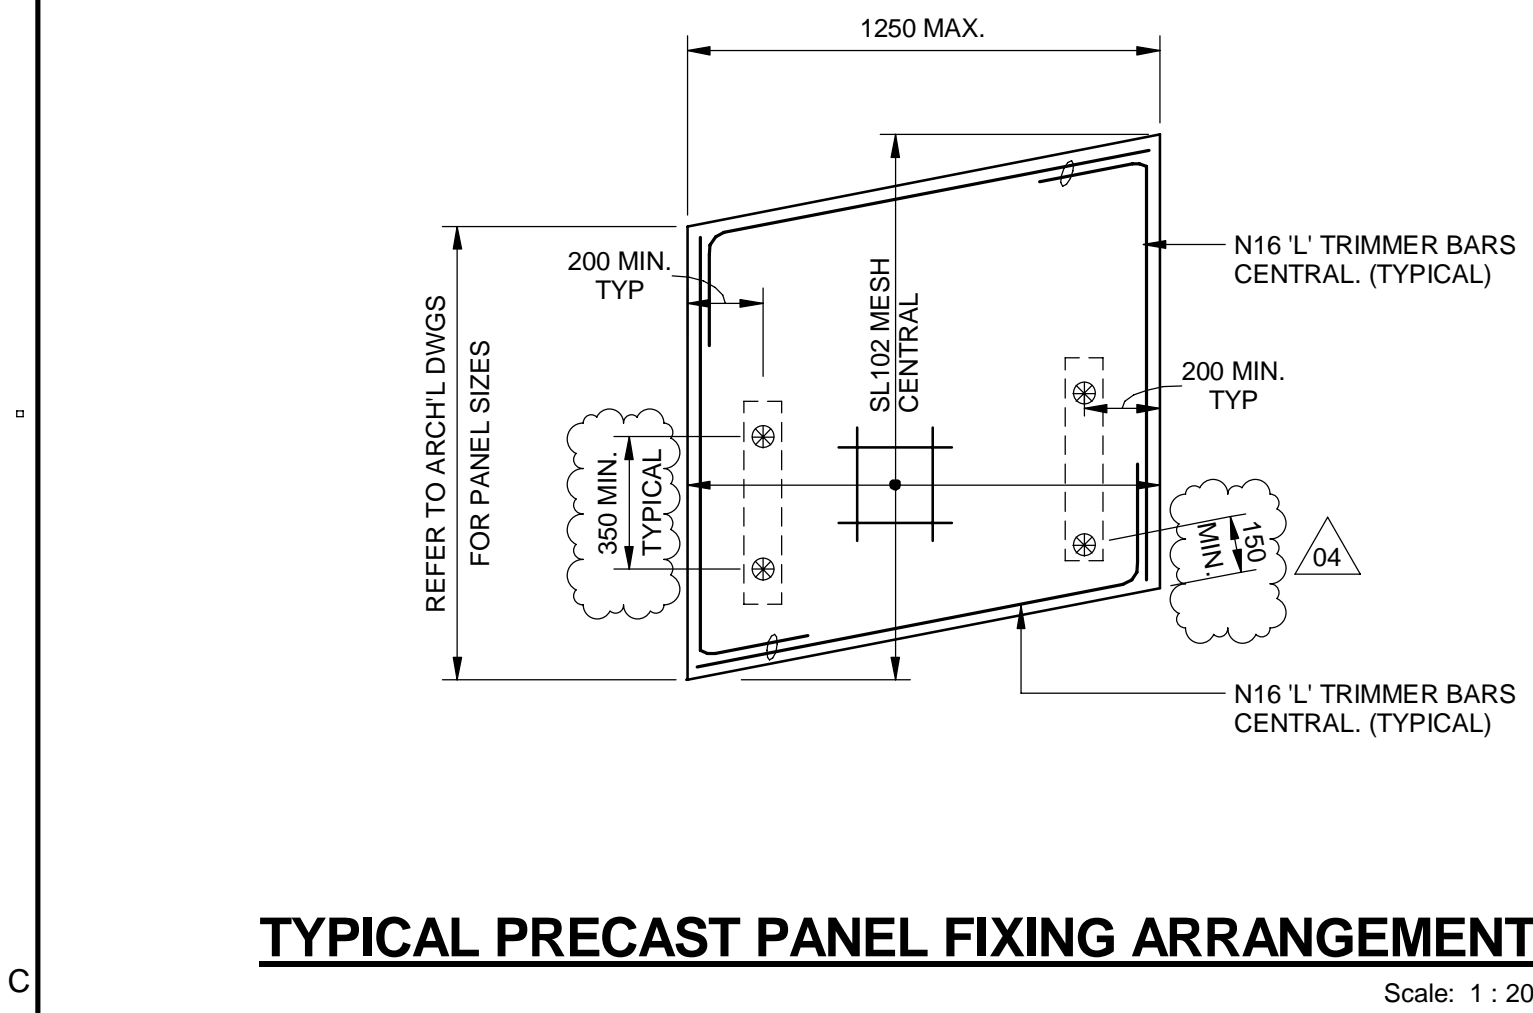


ISO A1 594mm x 841mm

6/2/2018 1:39:28 PM
60469415-ST-CENTRAL-2016_detached.rvt

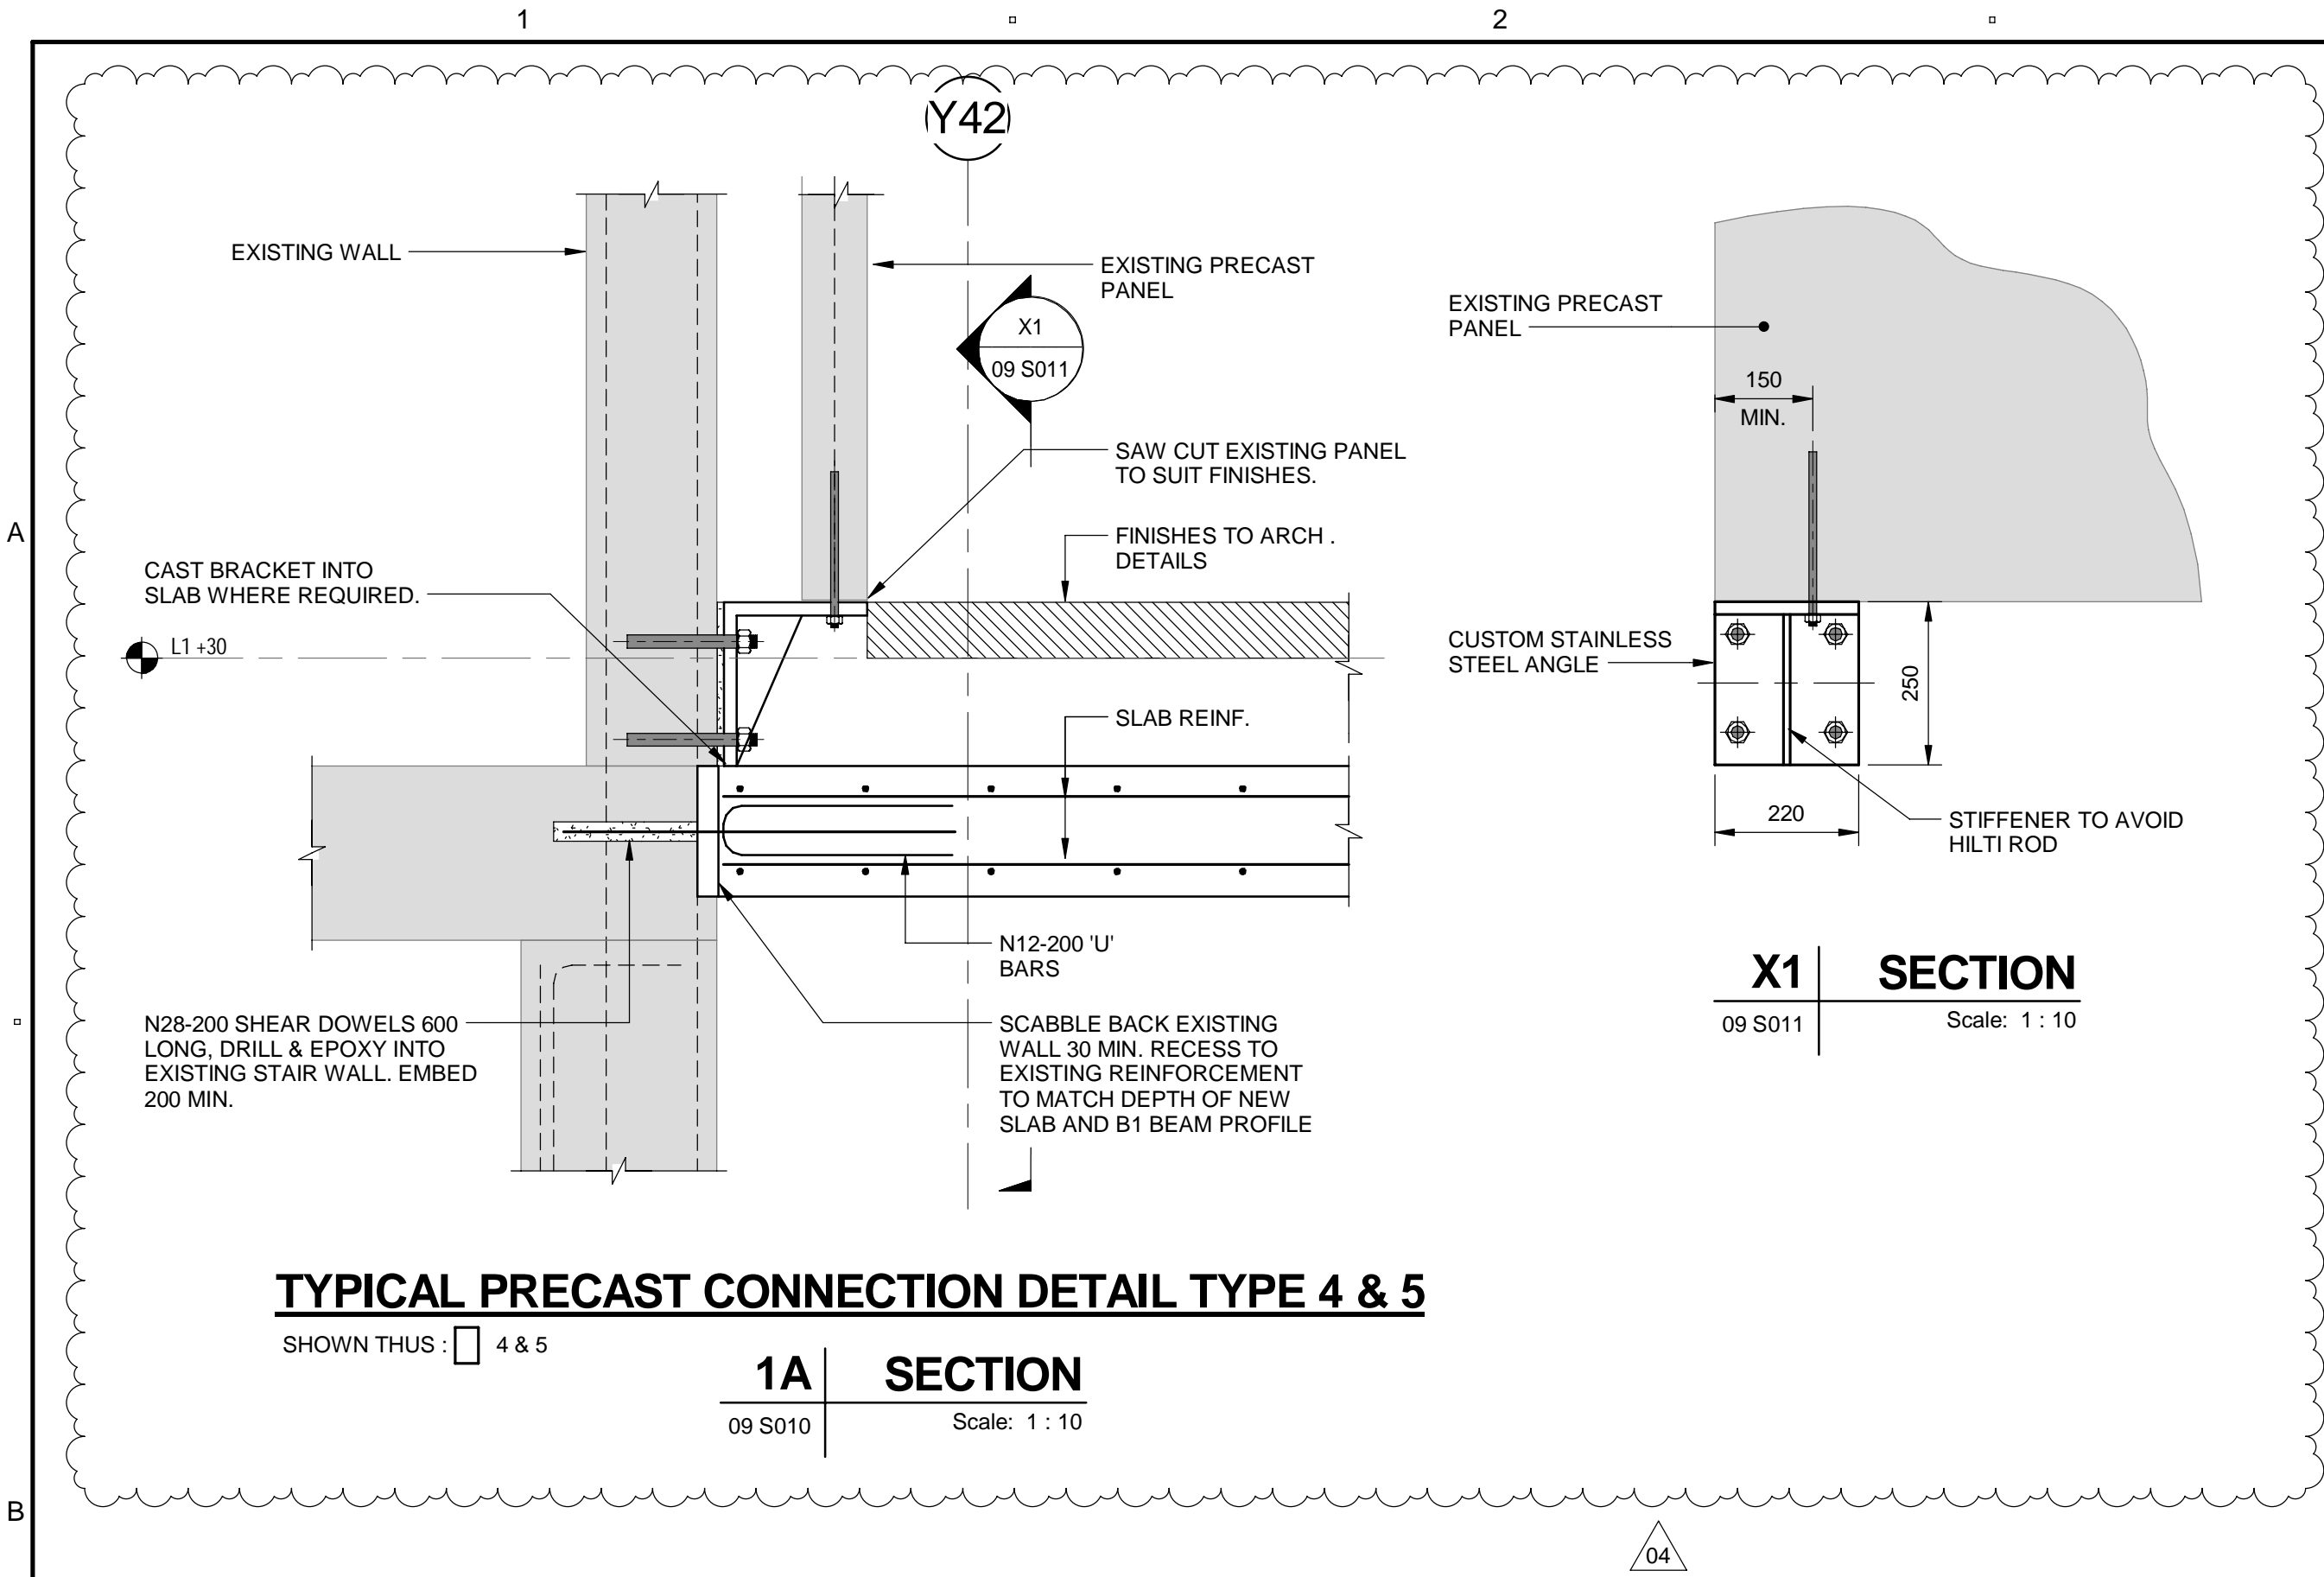

- NOTES:**
1. REFER DRAWING No. S001 & S002 FOR STRUCTURAL GENERAL NOTES.
 2. PLAN GRID AND R.L. DIMENSIONS SHOWN ON THE STRUCTURAL DRAWINGS ARE INDICATIVE ONLY AND REFLECT THE SET-OUT INFORMATION USED DURING DESIGN. REFER GENERAL NOTES AND ARCHITECT'S DRAWINGS FOR FINAL SET-OUT.


NOT FOR CONSTRUCTION

Issue	Description	Drawn	Apvd	Date
04	ISSUED FOR TENDER	HG	J.O.	22.06.2018
03	ISSUED FOR TENDER	EJC	JO	07.06.2018
02	ISSUED FOR TENDER	HG	J.O.	02.05.2018
01	ISSUED FOR TENDER	J.T.	J.O.	15.12.2017

SAFETY IN DESIGN INFORMATION	
SAFETY IN DESIGN ISSUES HAVE BEEN ASSESSED AS PART OF THE DESIGN PROCESS. ALL REASONABLE STEPS HAVE BEEN TAKEN TO ENSURE HAZARDS AND RISKS NORMALLY ASSOCIATED WITH THIS TYPE OF DESIGN HAVE BEEN MITIGATED AND/OR COMMUNICATED. RESIDUAL HAZARDS AND RISKS AND/OR HAZARDS AND RISKS NOT NORMALLY ASSOCIATED WITH THIS TYPE OF WORK WHICH MAY REQUIRE SUBSEQUENT CONSIDERATION AND/OR ACTION ARE DESCRIBED IN - SOH-FOH SAFETY DESIGN REGISTER MATRIX DOCUMENT	

AECOM CONSULTANT AECOM Australia Pty. Ltd. A.B.N. 20 093 846 925	Level 21, 420 George Street Sydney, NSW 2000 +61 2 8934 0000 tel +61 2 8934 0001 fax www.aecom.com
--	---

TONKIN ZULAIKHA GREER ARCHITECTS 117 Reservoir Street ABN: 4600272349 P: (02) 9215 4900 F: (02) 9215 4901 EMAIL info@tztg.com.au WEB www.tztg.com.au	tonkin zulaikha greer ARCHITECTS
---	--

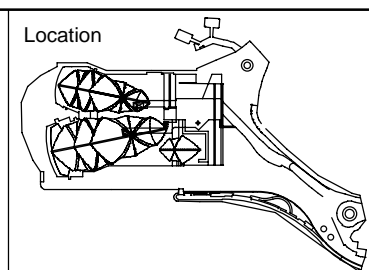

Status	FOR TENDER
Contract	SOH-513
Dwn	J.BRAGA
Ckd	JONSLON
Date	20-06-2018
Scale	1:10, 1:20

Project	BUILDING RENEWAL PROGRAM ENTRY FOYER ESCALATORS
Title	STRUCTURAL UTZON ESCALATOR DETAILS - SHEET 2

Sydney Opera House Trust GPO Box 4274 Sydney NSW Australia 2001 Phone +61 2 9250 7541 email: info@sydneyoperahouse.com		© Sydney Opera House Trust	
Location	Drawing No:	Sheet:	Rev:
BX VA	29 BR AEC09	S011	04
		A1	