


Ancillaries and brewery equipment to consultants detail:

- 1 Fridge Unit 1500/1500
- 2 MCV/Kettle platform 10bbl
4000/2500/3000 (500)
- 3 CLT(ColdLiquorTank) dia1320/h2106
- 4 HLT(HoldLiquorTank) dia1320/h2106
- 5 UniTanks dia1330/h2615
- 6 ServingTanks dia1054/h2817
- 7 Services riser subject to consultants detail
- 8 Perimeter feature lighting of equipment
- 9 Frameless curved glass panels
- clear high performance glazing -
- option: amber toned interlayer -
- 10 Access gantry powdercoated steel
structure + galvanized steel mesh
walkway and handrails
- 11 Steel columns with integrated rainwater syphonic
drainage connected to facade drainage
- 12 Security gate
- 13 Balustrade to match existing architecture
- 14 Concrete balcony with inset glass block
pavement lights
- 15 New operable glazing to terrace silicone
slazed into powdercoated tranny
- colour to match steelwork
- 16 Beer delivering / freshwater pipework
- 17 Syphonic drainage
- 18 Twin concrete column to structural engineers detail
- 19 Suspended cladding to cover pipework
- 20 Column colours match with natural stone
pavement of Master-planning Campbell Cove
- 21 New operable glazing to terrace
in powdercoated frame - colour to match
steelwork
- 22 Fridge & stroage for bar

Note: Internal equipment layout is indicative only and subject to further development with brewer and requirements by equipment supplier.

based on cad drawings provided by JPW Architects 09.04.15

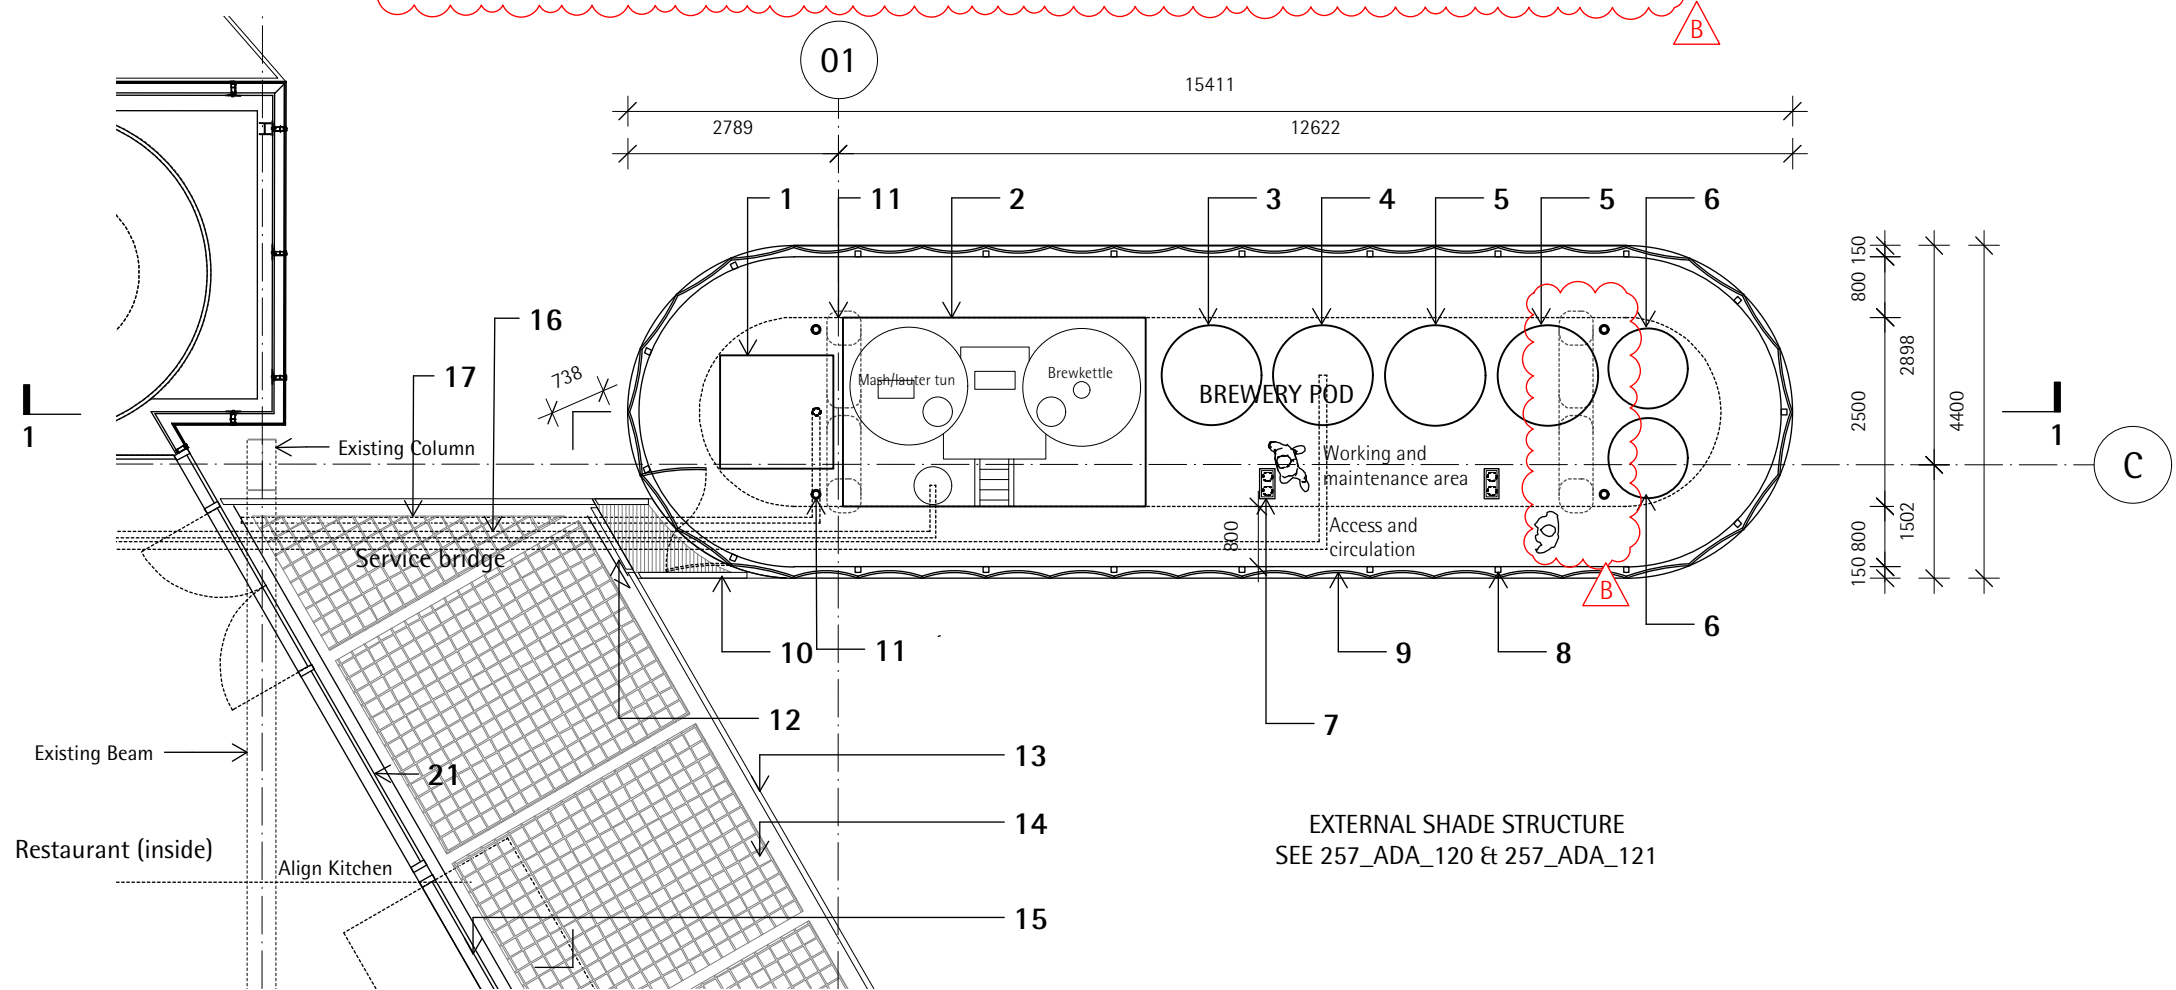

EXTERNAL SHADE STRUCTURE
SEE 257_ADA_120 & 257_ADA_121