




Existing Situation



Proposal

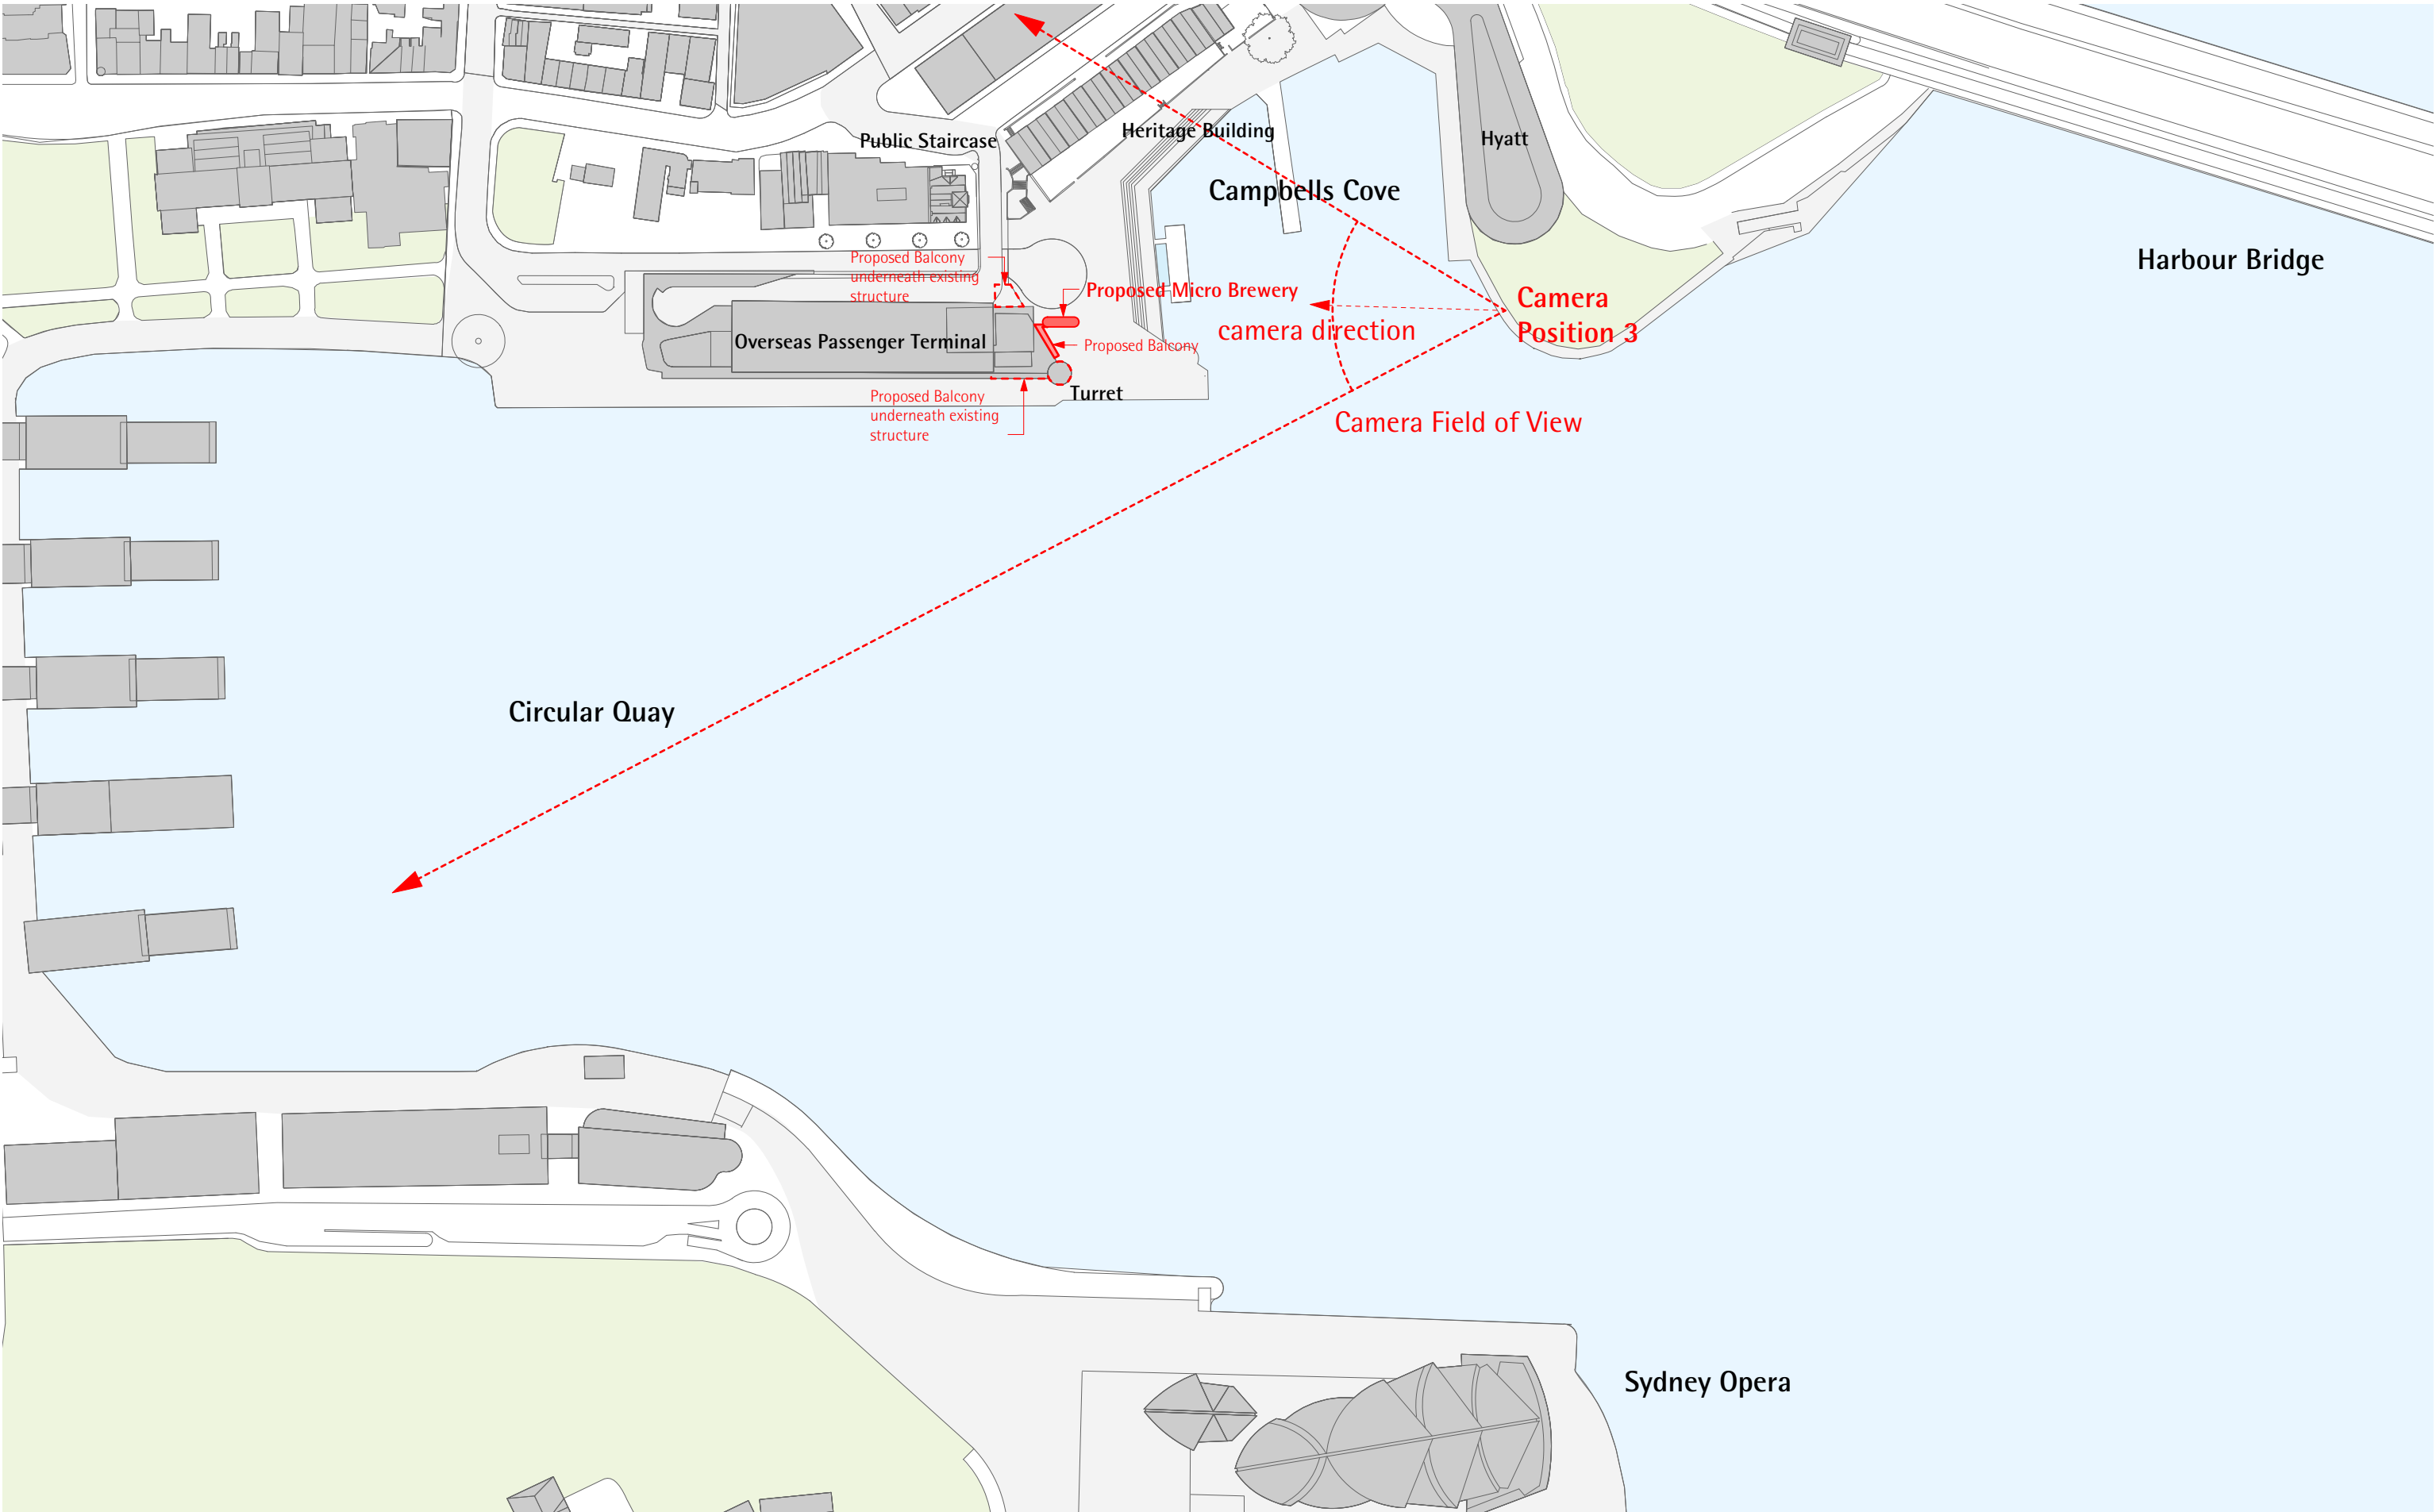

architect collins and turner pty ltd studio 17 151 foveaux street surry hills nsw 2010 australia telephone +612 9356 3217 info@collinsandturner.com collinsandturner.com	notes			
	01	do not scale; dimensions govern		
	02	all dimensions are in millimeters		
	03	all dimensions to be verified on site		
registered architect in nsw penelope collins arb 7342	04	collins and turner are to be notified of any discrepancies		
	scale bar			
				12.5 25 62.5 125m

rev	date	issued	note
A	24.08.16	SK	Issued for SSD

client mantle group 187 wellington road east brisbane qld 4169 (07) 3456 1500	lionco level 7 68 york street sydney nsw 2000 (02) 8284 3805	
	project manager ridgmill suite 3, 29 mcdougall street milton qld 4064 (07) 3368 4911	

key plan	north
----------	-------

project	Tenancy 5 Overseas Passenger Terminal Circular Quay West
copyright collinsandturner 2015	


drawing title	View Impact Analysis View 3 Plan - Hyatt Hotel
scale date drawn by	1:2500@A3 july 2016 cb
drawing number+ revision	257_ADA_089 A



Existing Situation



Proposal

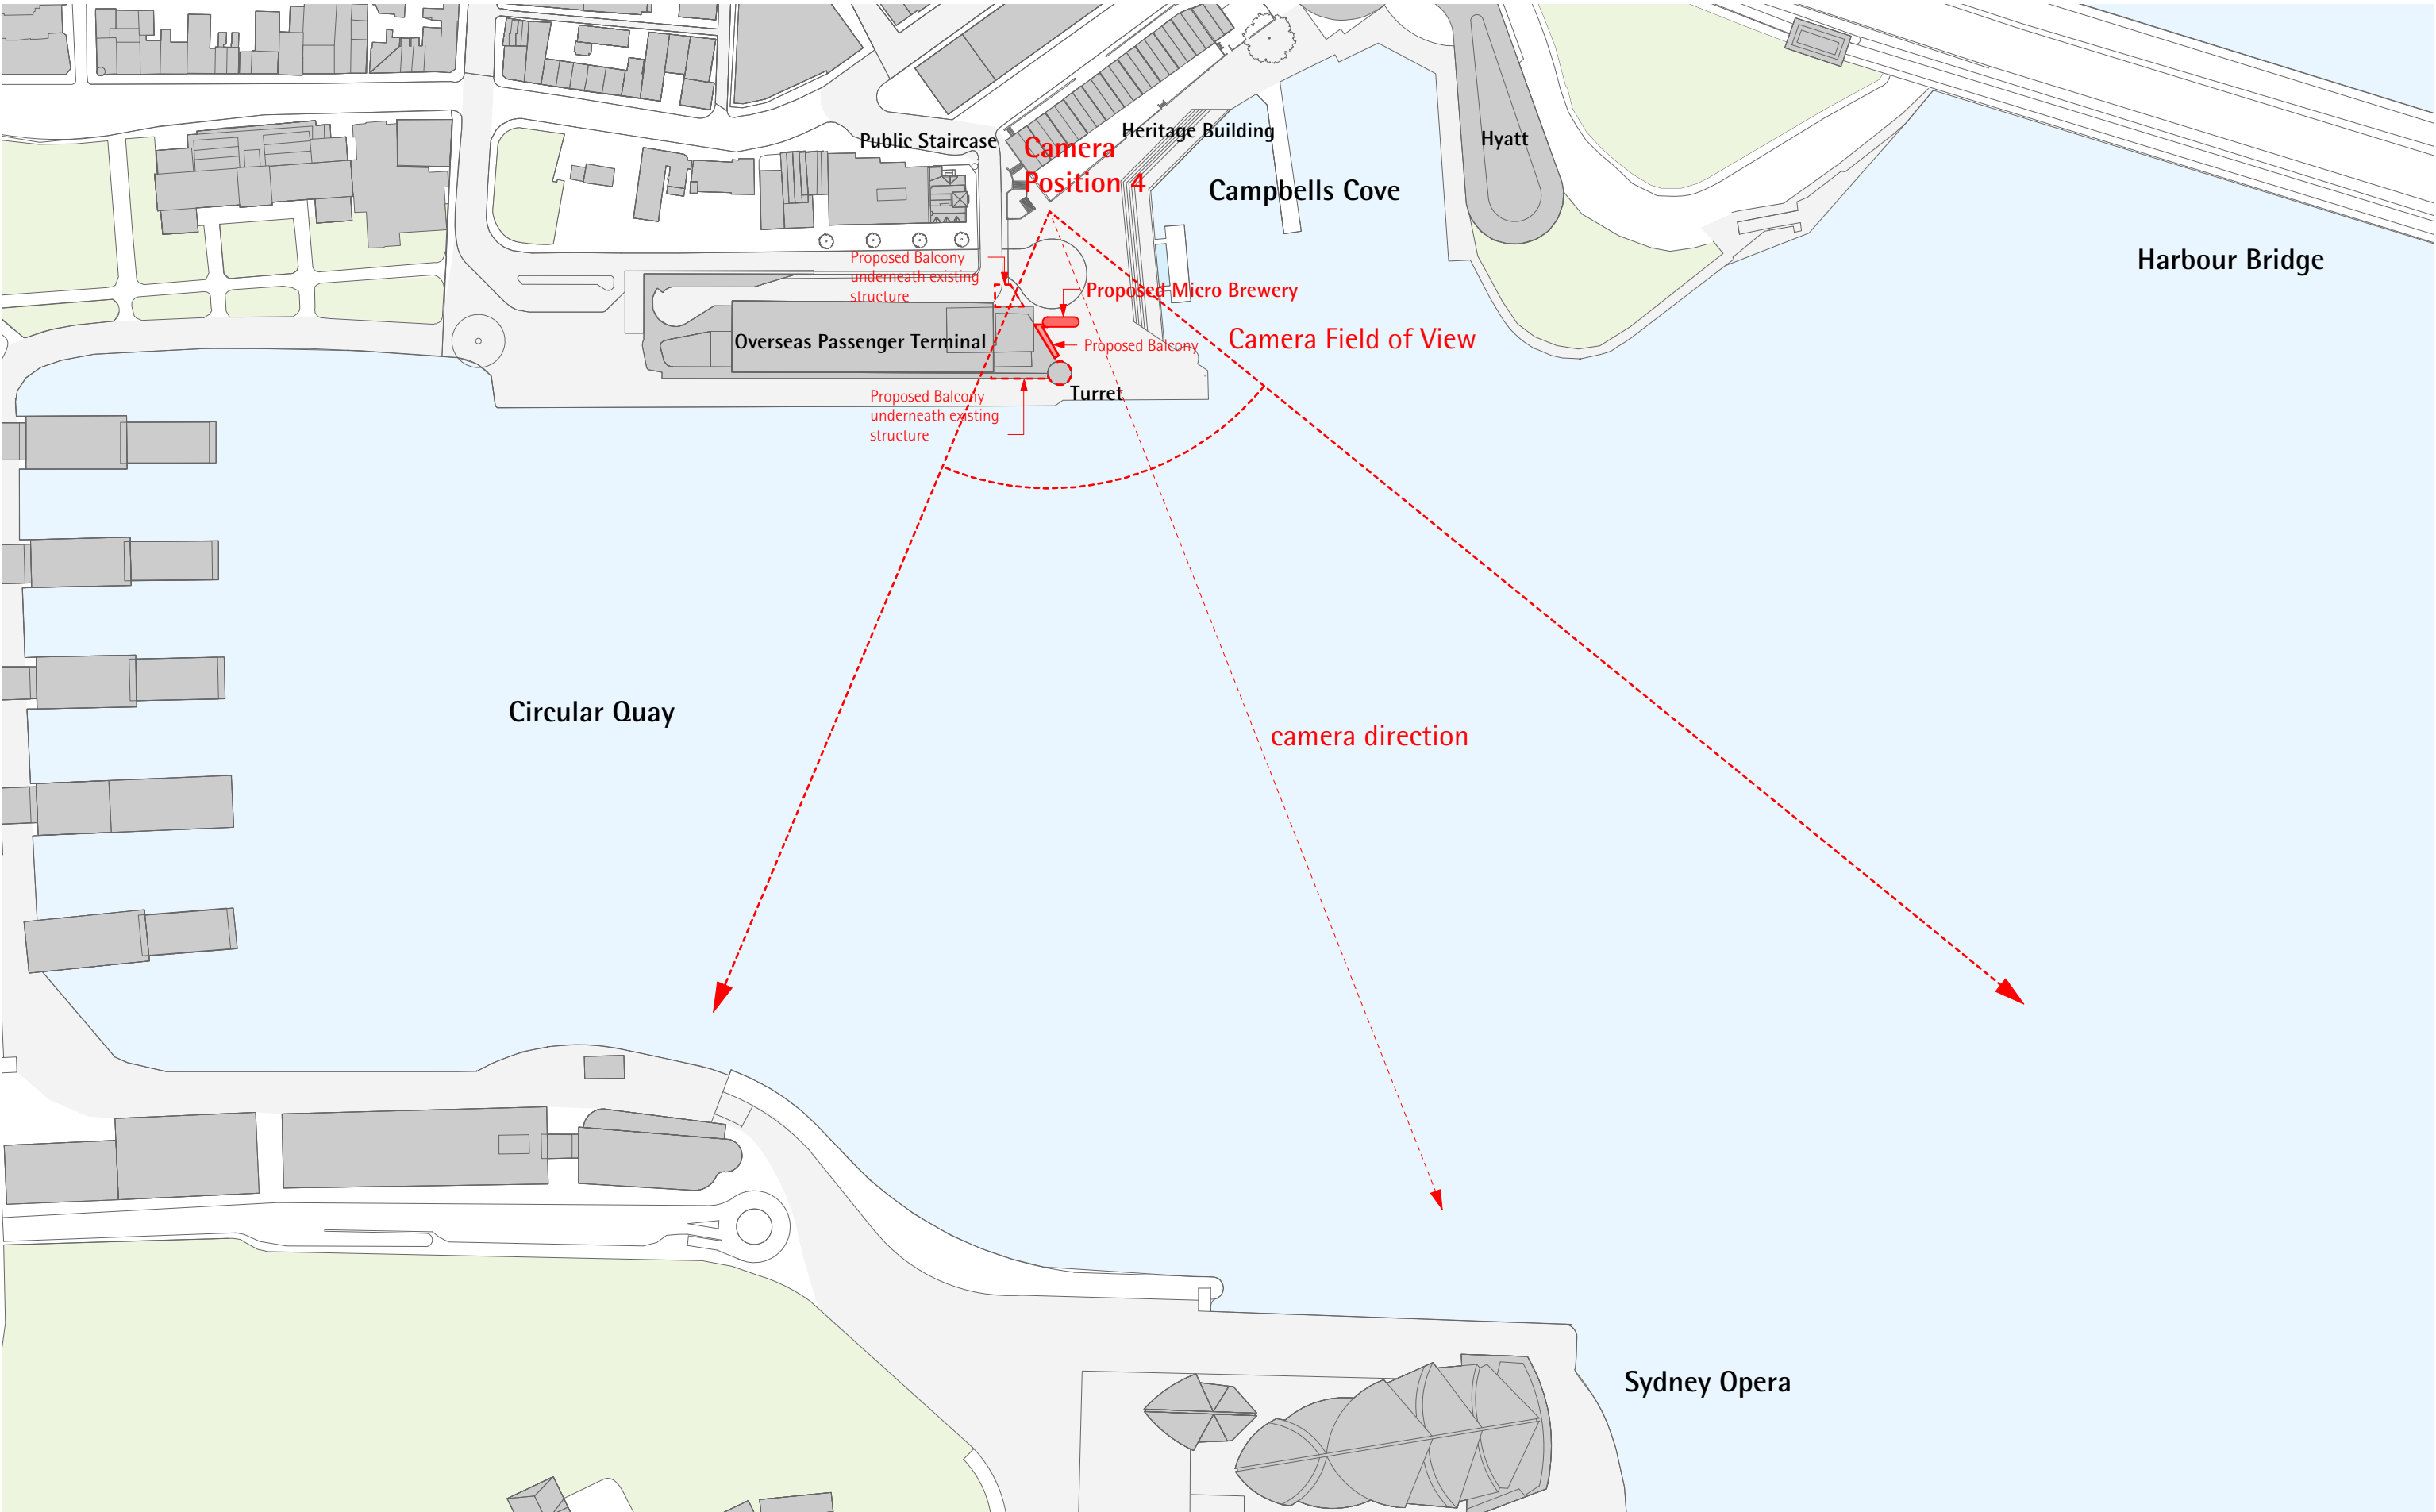




Existing Situation



Proposal

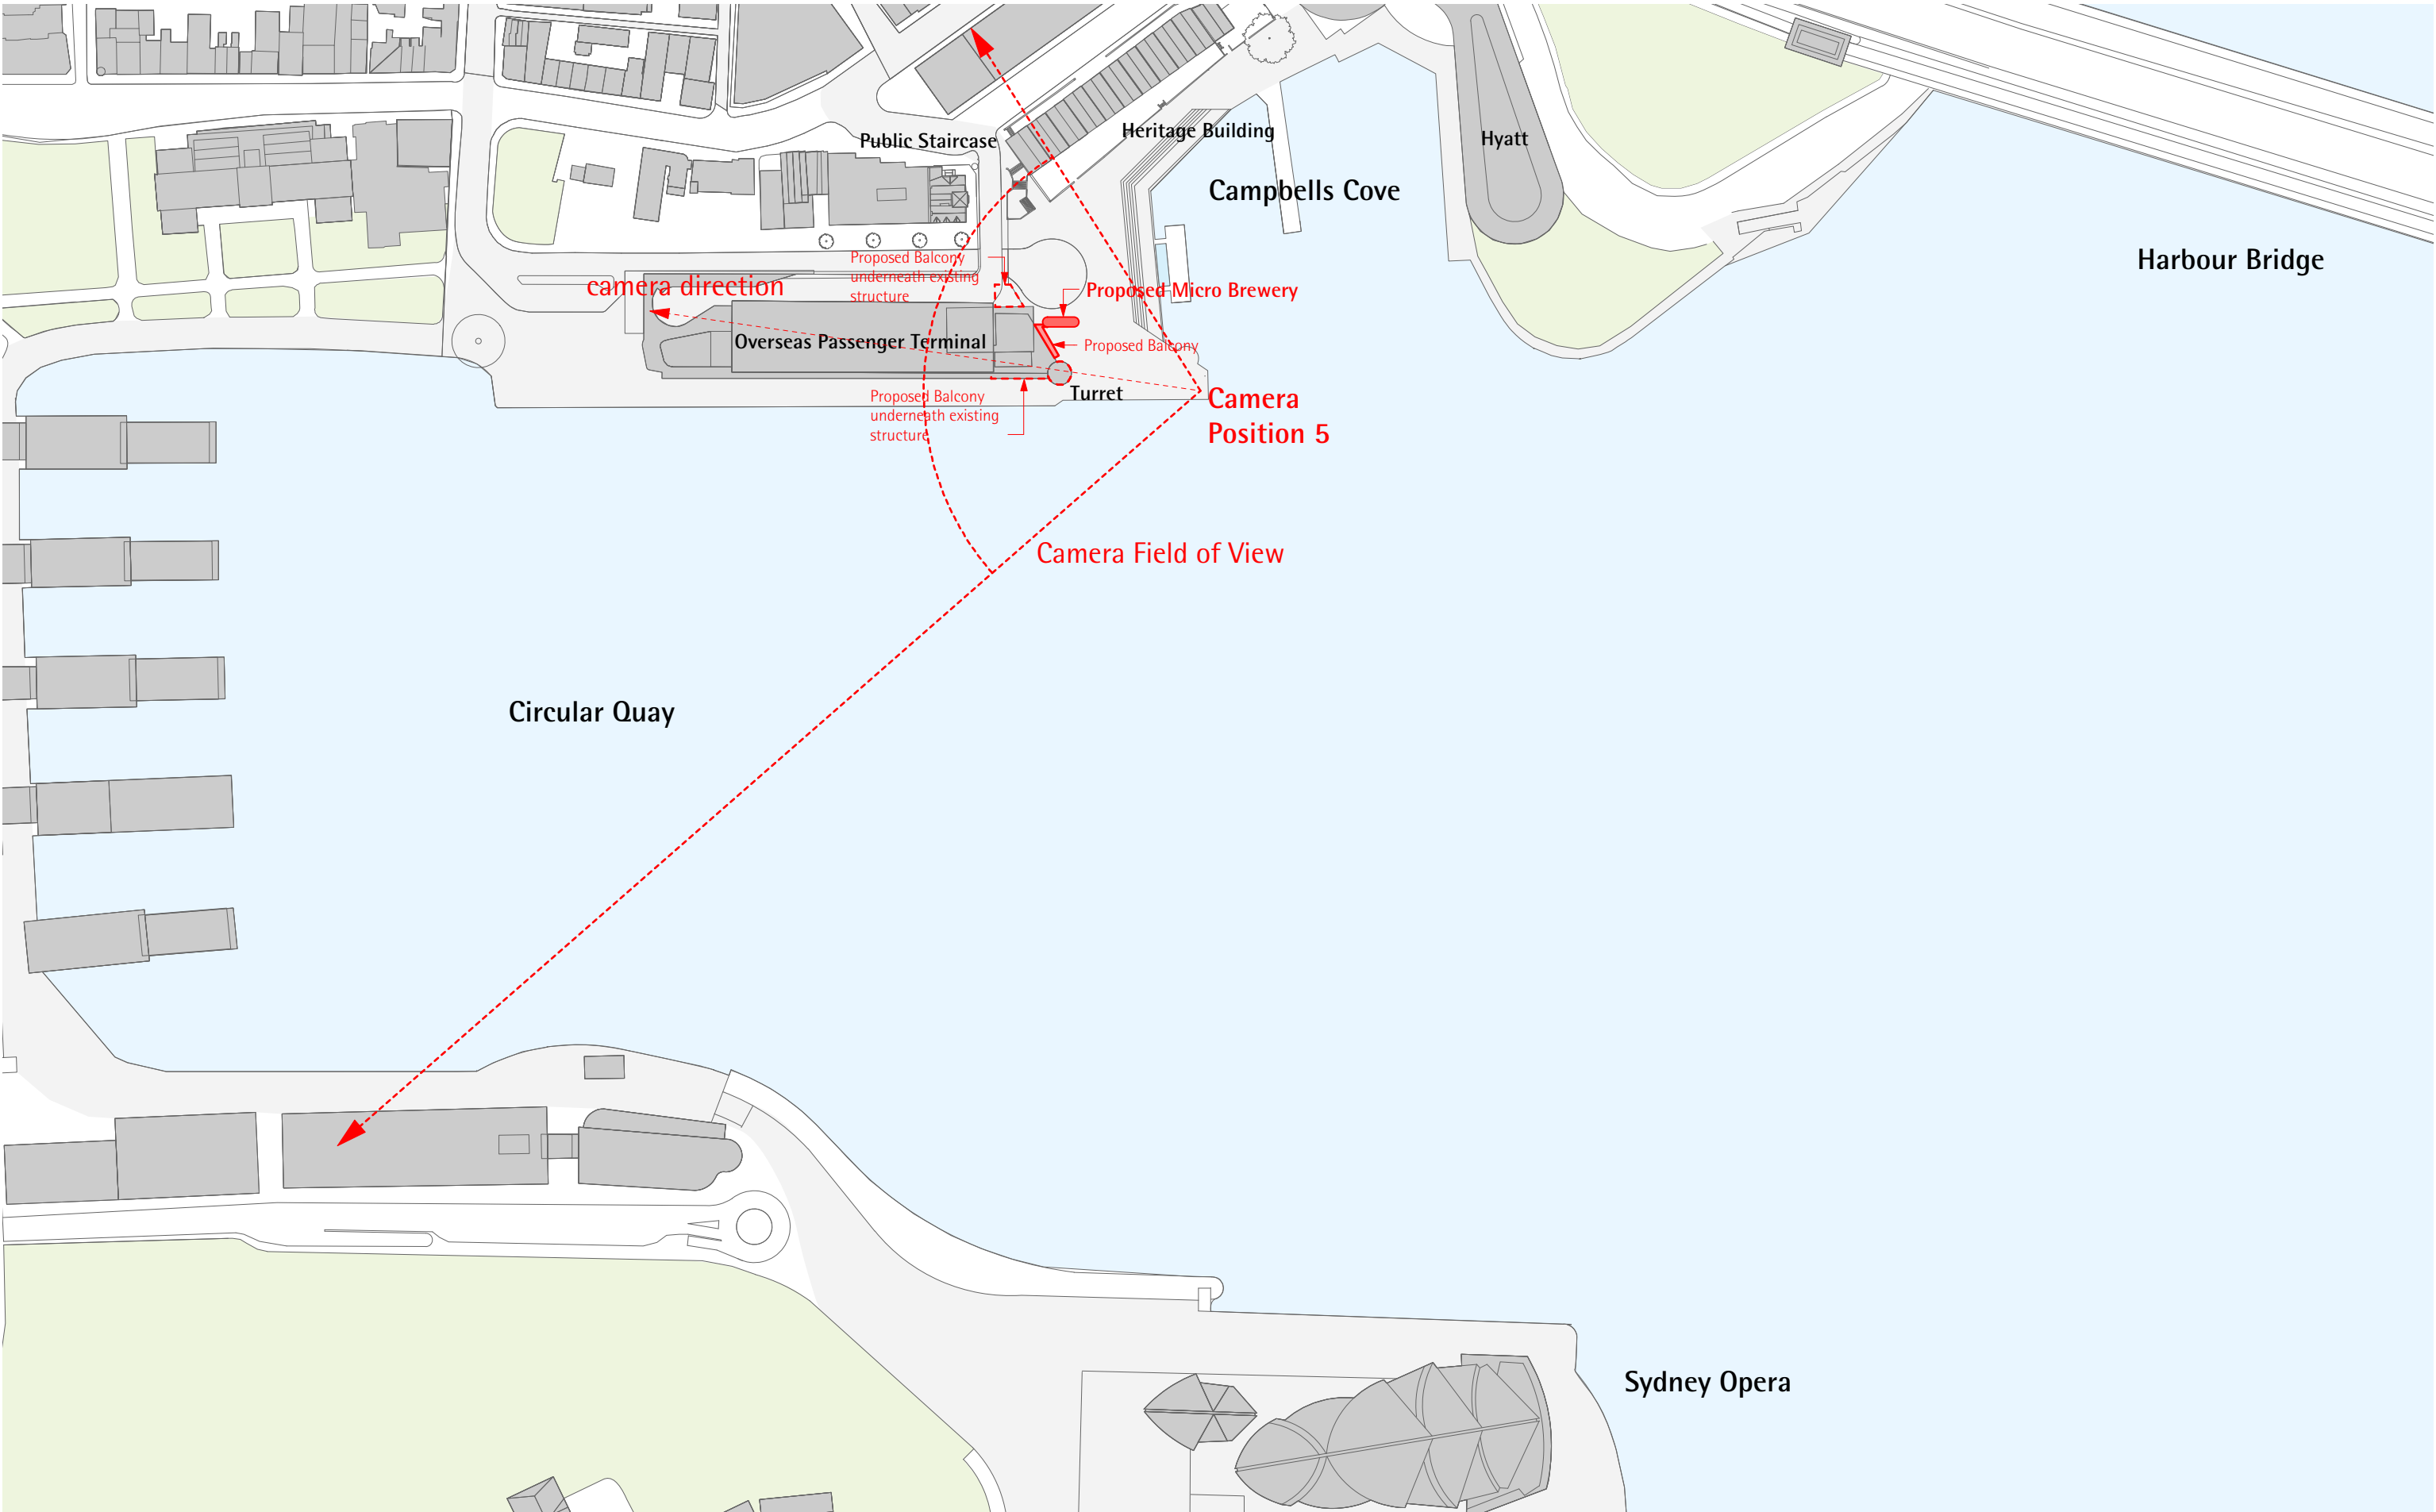




Existing Situation



Proposal

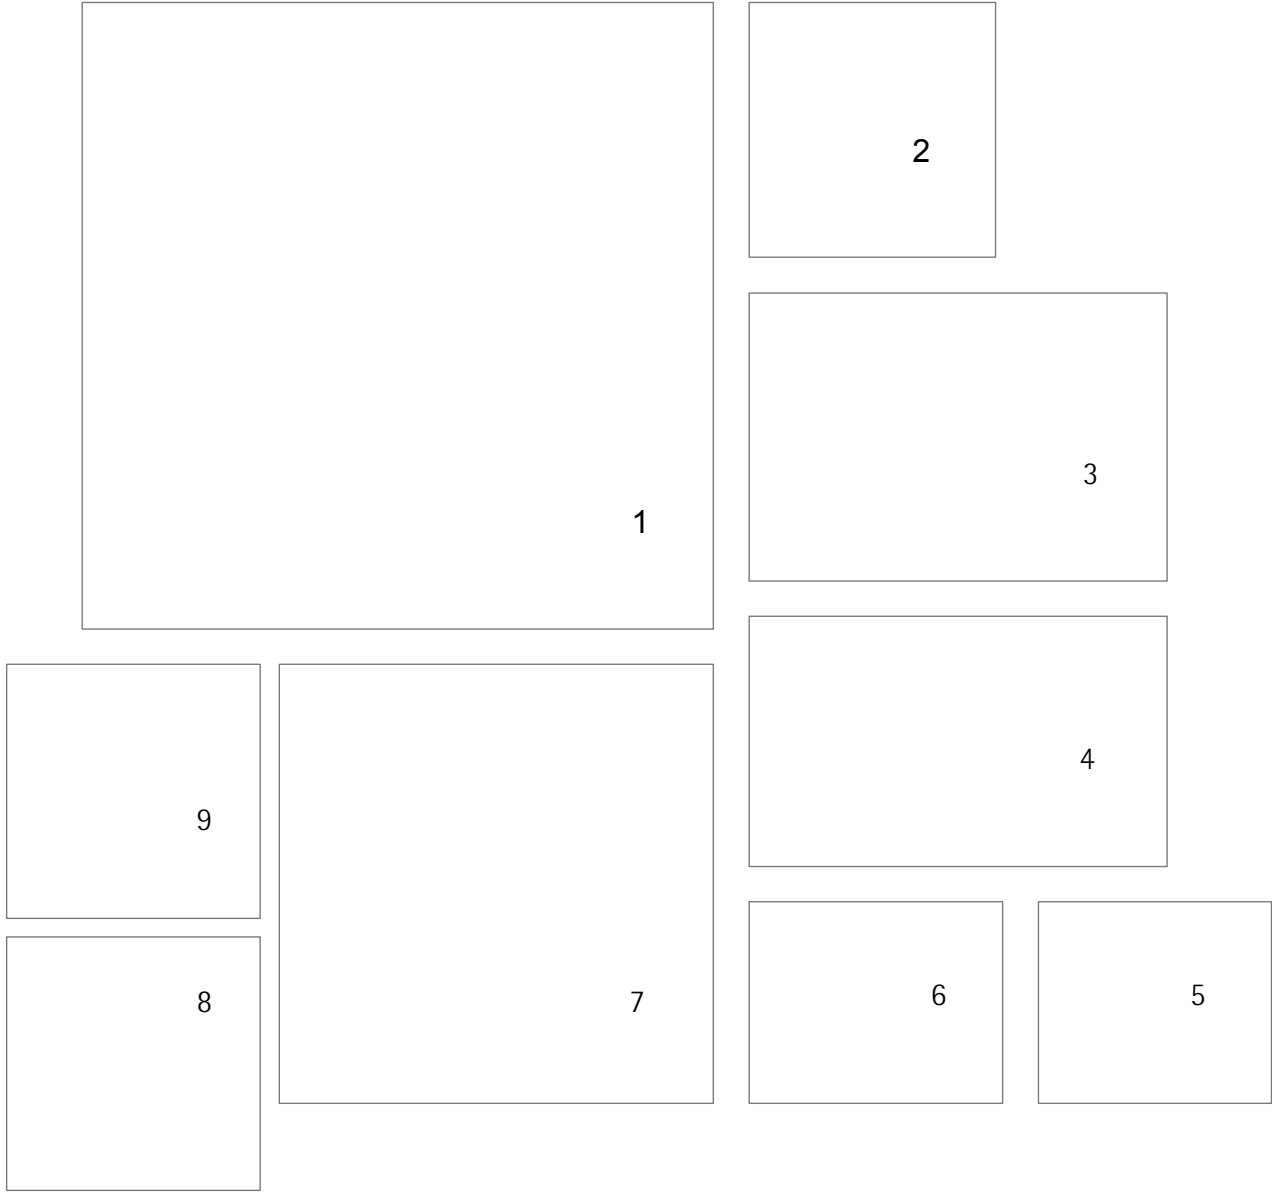

- Key
- 1. Existing materials on site will be used and or complimented with similar materials. Silver aluminium window frames with clear glazing. Dark blue painted steelwork and balustrades.
 - 2. Amber tinted glass - straight and curved.
 - 3. Stainless steel beer brewing equipment
 - 4. Powder-coated industrial grade welded mesh.
 - 5. Cast insitu concrete, precast concrete and custom waxed steel signage.
 - 6. Glass paving blocks with slip rated etching
 - 7. Natural waxed steel blade louvres
 - 8. City of Sydney prescribed Austral black granite stone paver
 - 9. Dark blue painted steelwork to match existing materials and colour





architect

collins and turner pty ltd

studio 17 151 foveaux street
surry hills nsw 2010 australia
telephone +612 9356 3217
info@collinsandturner.com
collinsandturner.com

registered architect in nsw
penelope collins arb 7342

notes

- 01 do not scale; dimensions govern
- 02 all dimensions are in millimeters
- 03 all dimensions to be verified on site
- 04 collins and turner are to be notified of any discrepancies

scale bar

rev	date	issued	note
A	24.08.16	A	Issued for SSD

client
mantle group
187 wellington road
east brisbane qld 4169
(07) 3456 1500

project manager
ridgmill
suite 3, 29 mcdougall street
milton qld 4064
(07) 3368 4911

key plan

north

project

Tenancy 5
Overseas Passenger Terminal
Circular Quay West

copyright collinsandturner 2015

drawing title


scale
date
drawn by

drawing number+ revision

Artists Impression

NTS
July 2016
sk

257_ADA_111 A

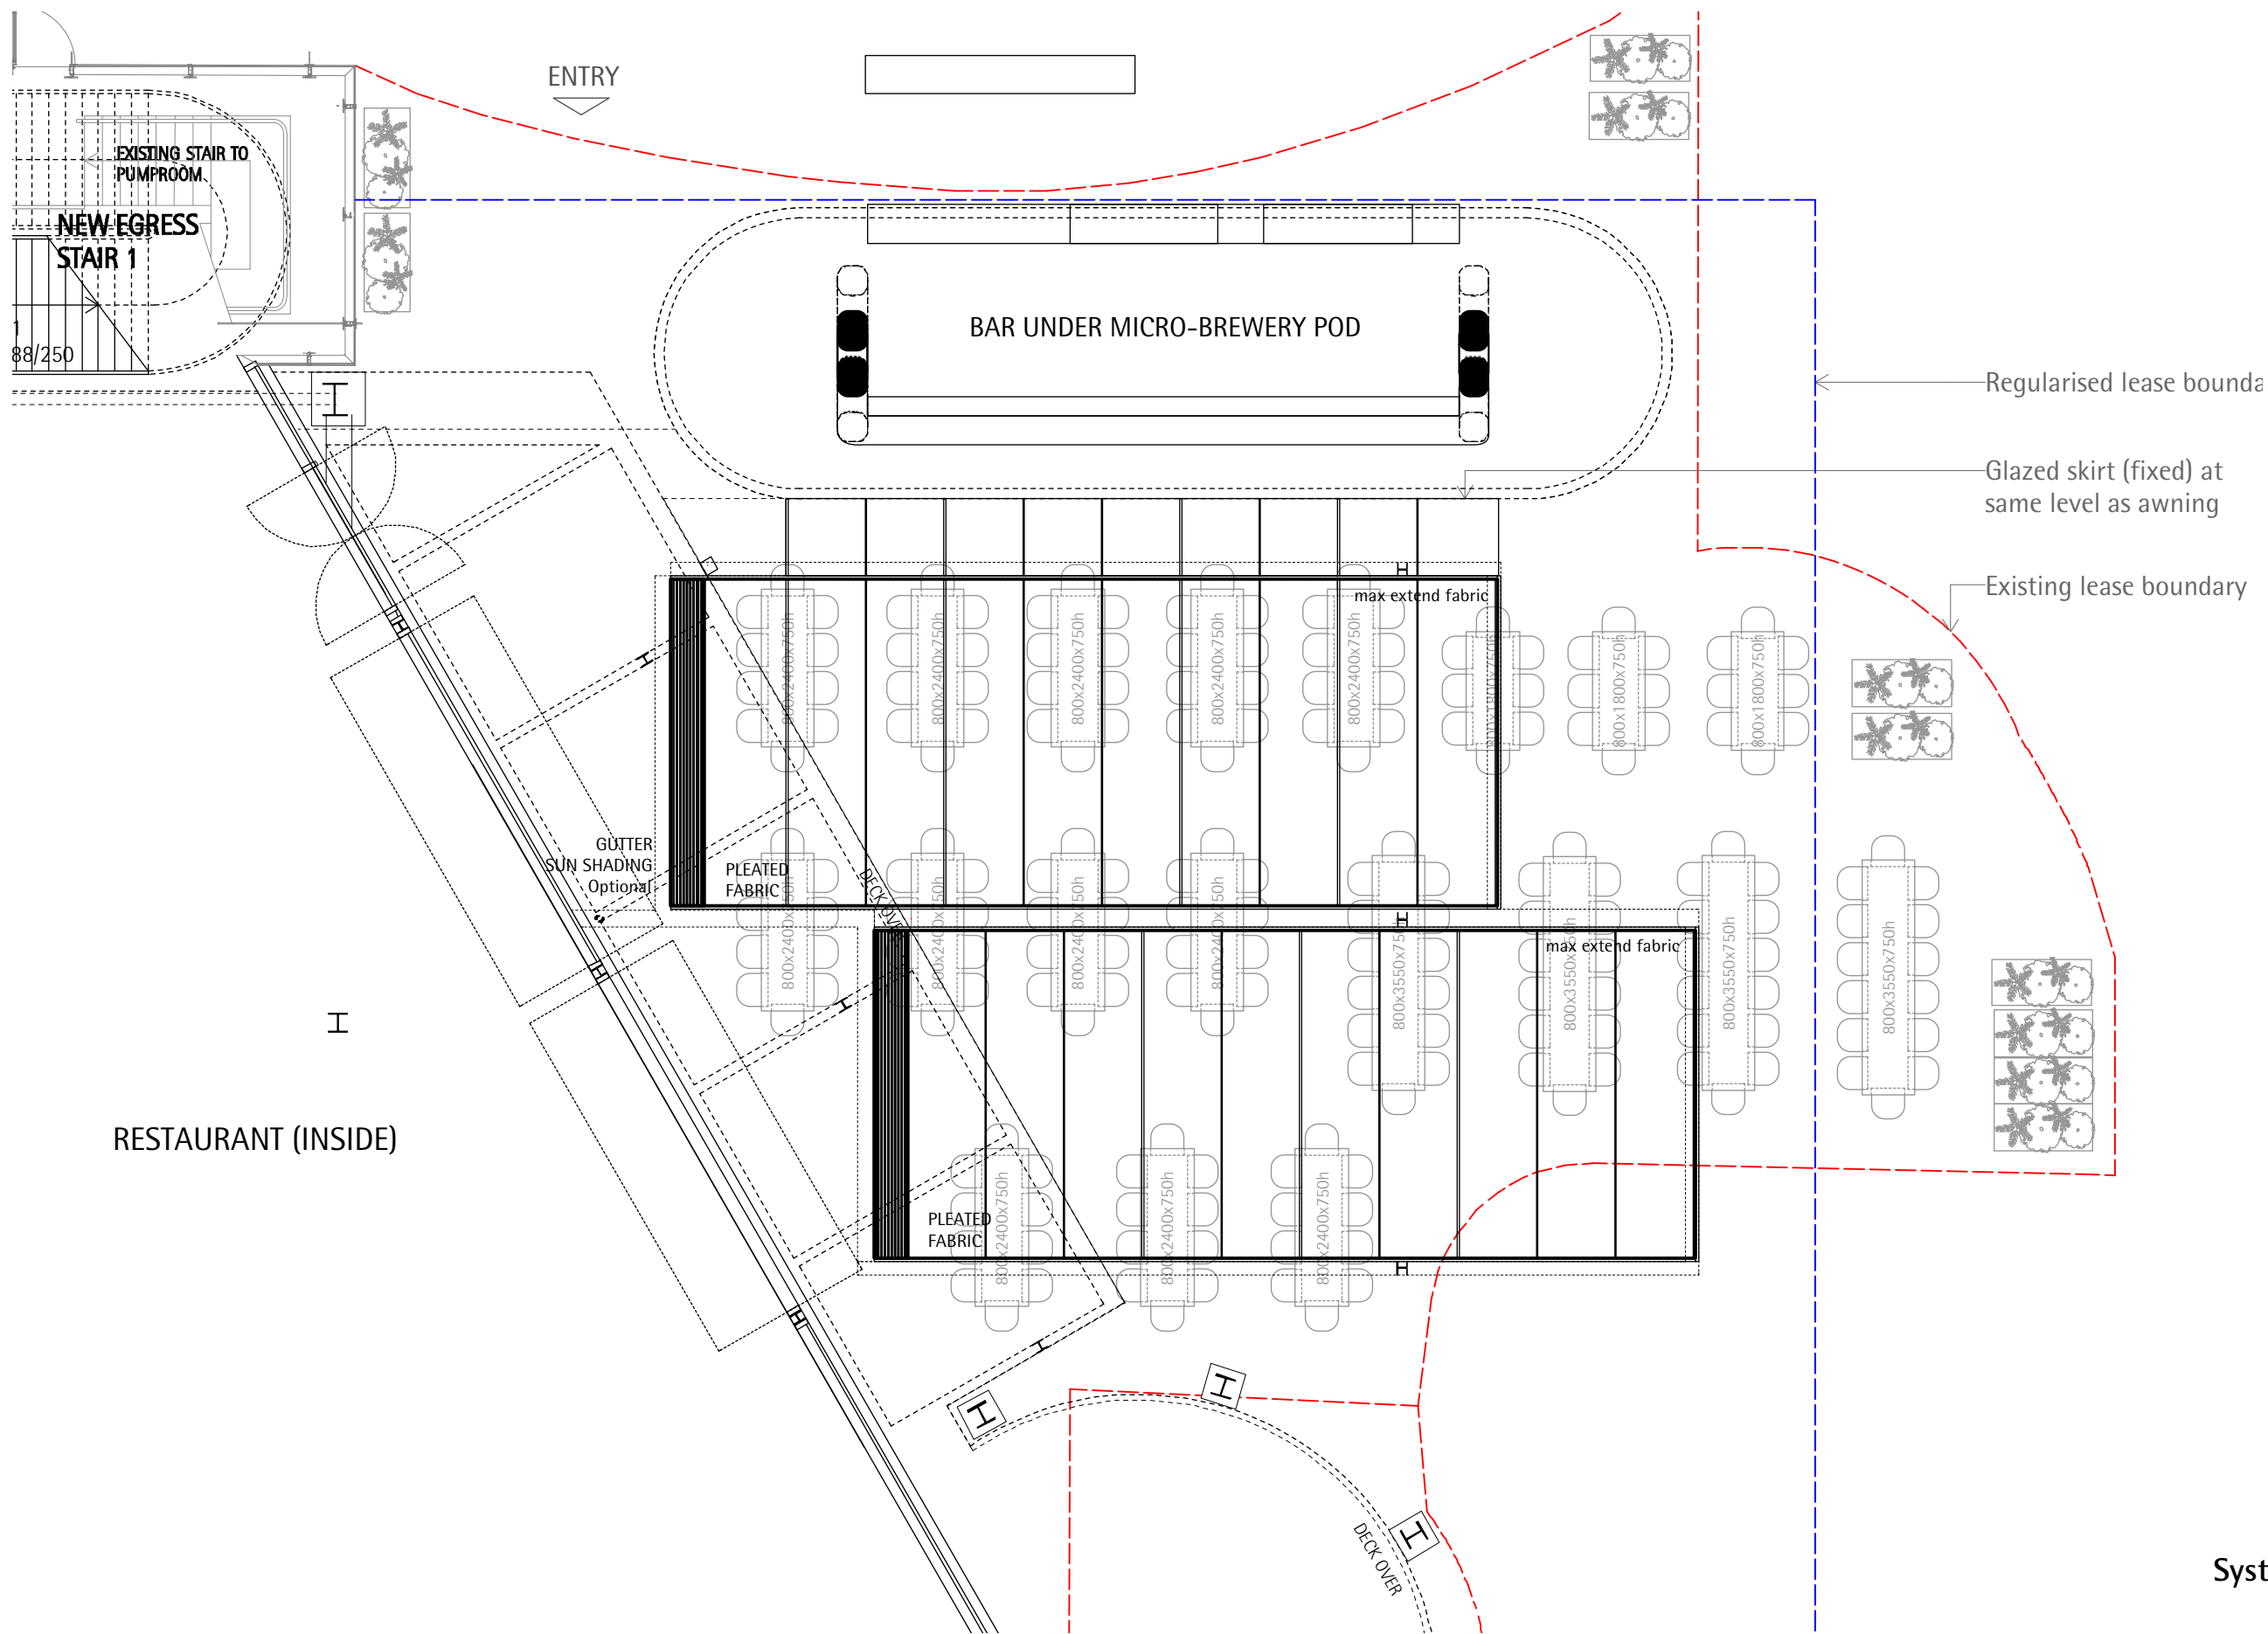

System: Retractable Roof

based on .pdf drawings provided by JPW Architects 28.04.15



View to Harbour Bridge Open Sun Shading



Top View Open Sun Shading



View to Harbour Bridge Closed Sun Shading



Top View Closed Sun Shading