


SECTION A - THROUGH TOWER

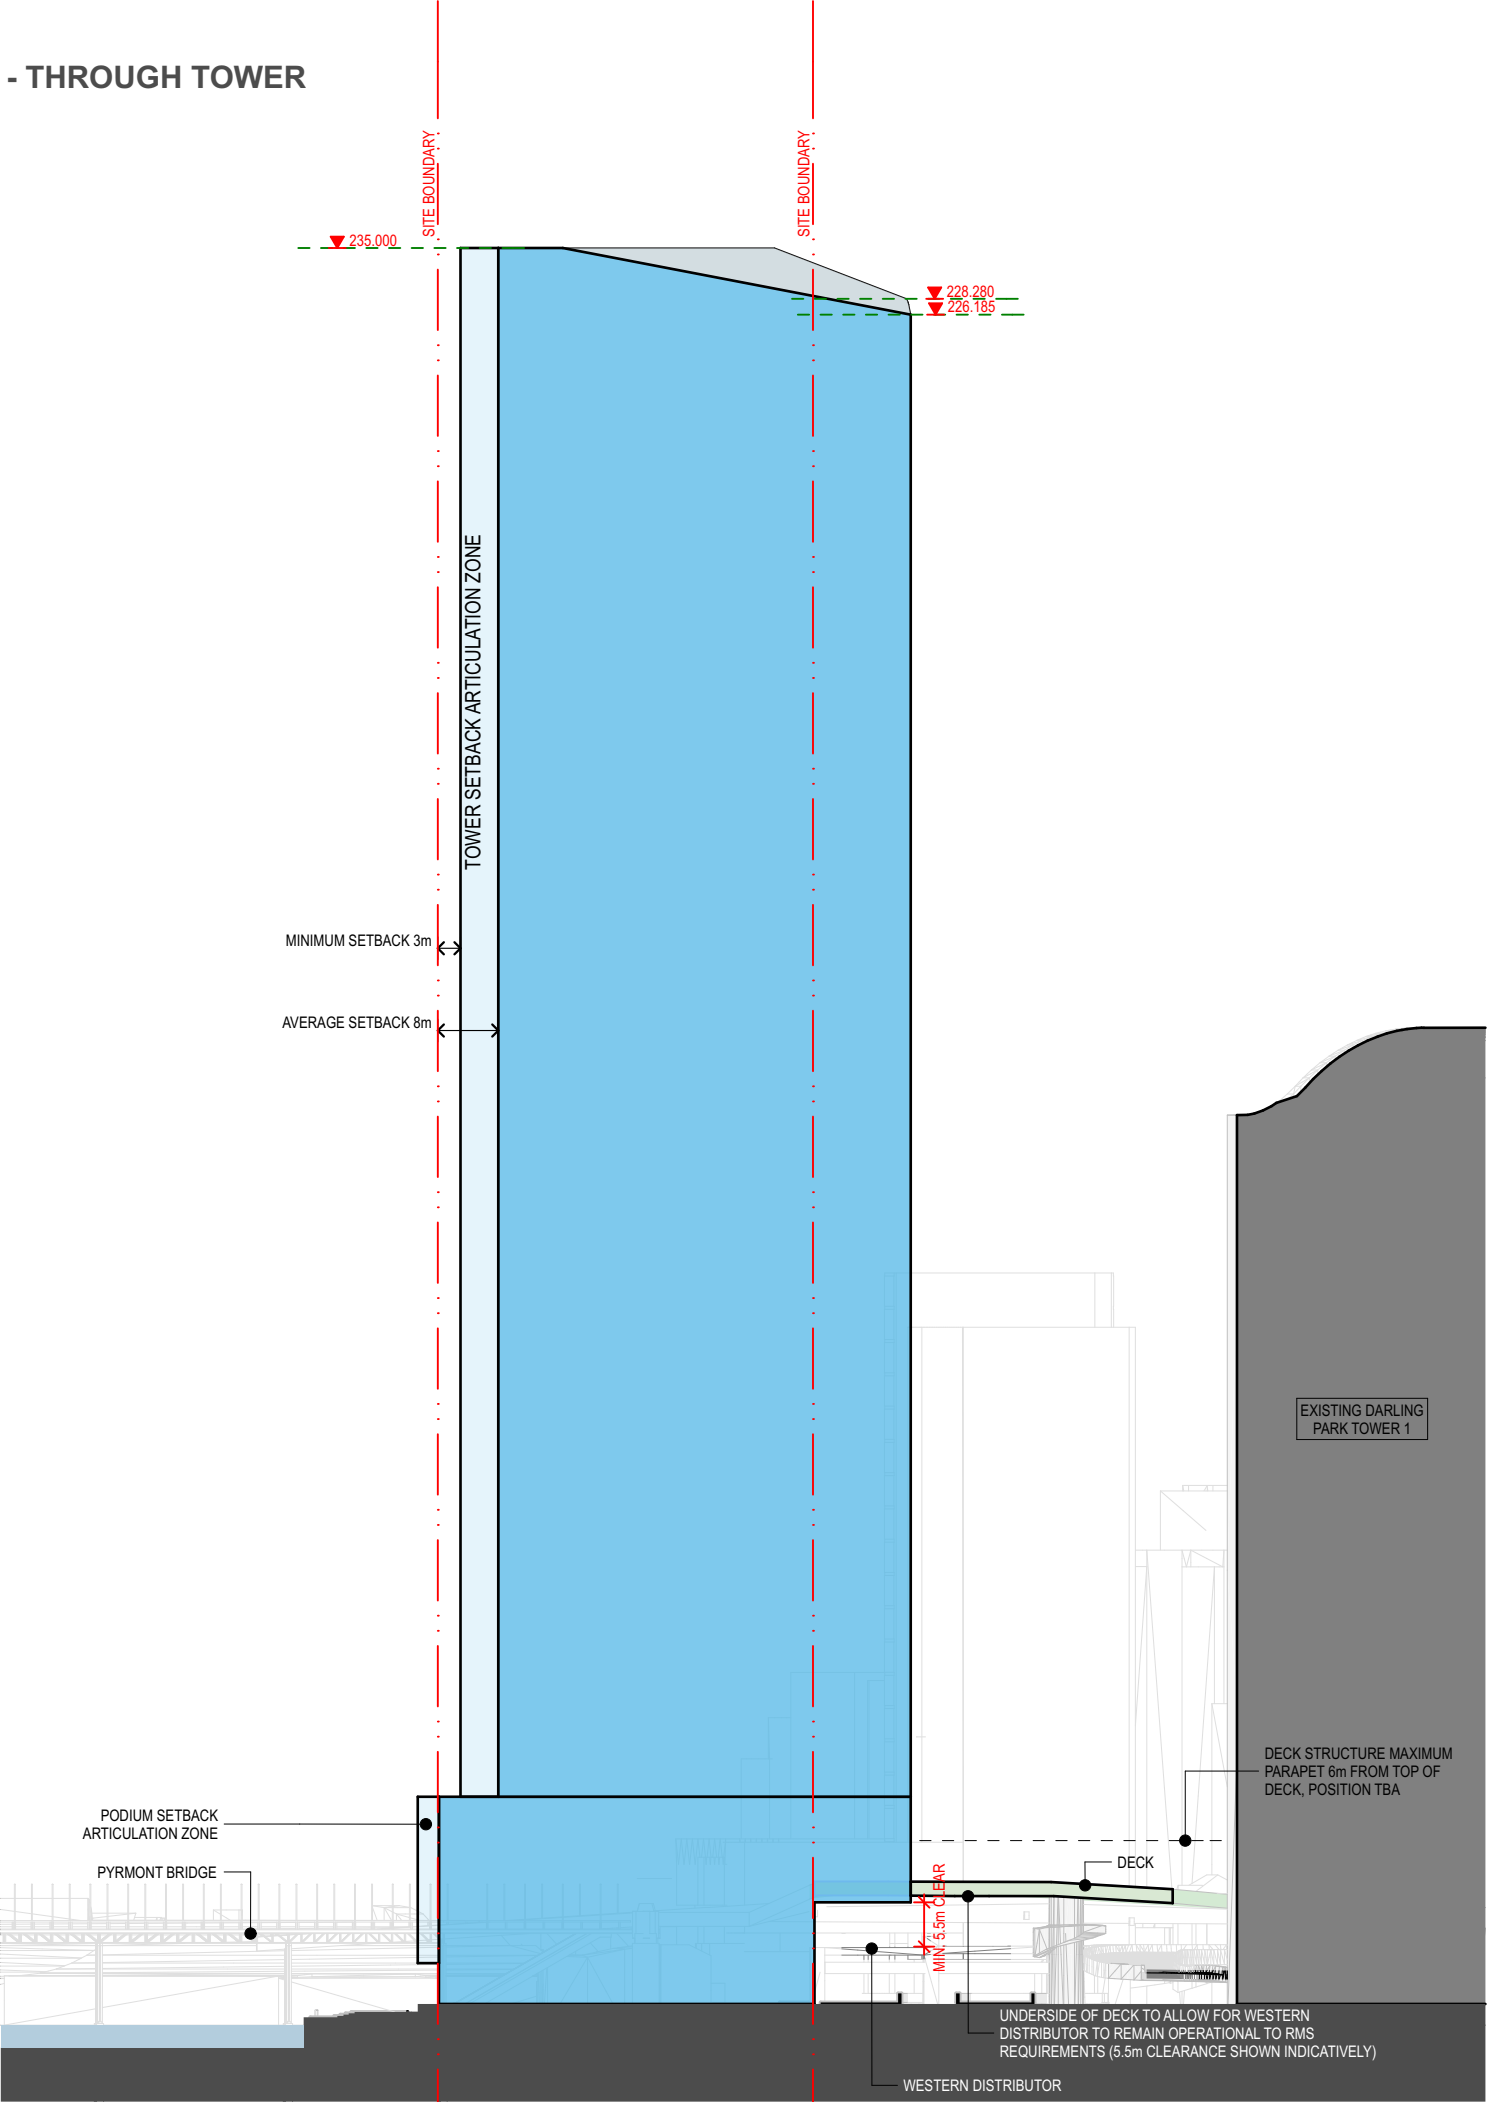

STAGE 1 DA APPLICATION SK-4.10

1:1000 @ A3
18/10/2016

- LEGEND:**
- EXTENT OF ENVELOPE
 - EXTENT OF ARTICULATION ZONE
 - EXTENT OF PODIUM DECK

