

6.8 SHORE SHEDS NORTH ELEVATION

Only minor alterations are proposed to the north elevation of the Shore Sheds. A new commercial tenancy is proposed at the centre of the Shore Shed adjacent the public domain, with service rooms to the rear. Works associated with STC50 include a new window to the workshop and modifications to the make the balustrades to the existing curved egress stairs BCA compliant.

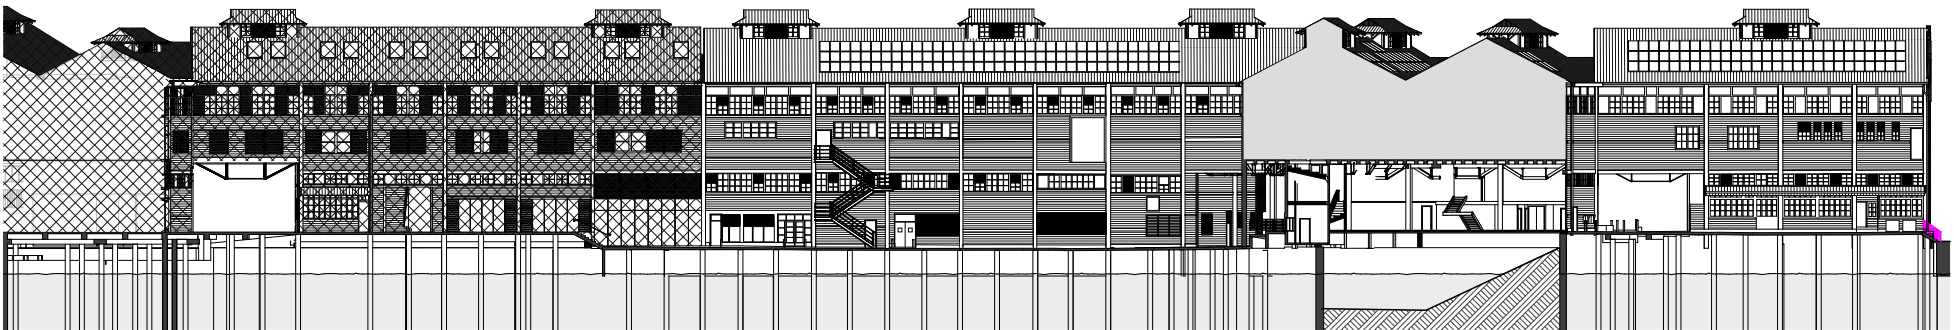


Figure 148 Existing north elevation Shore Sheds.

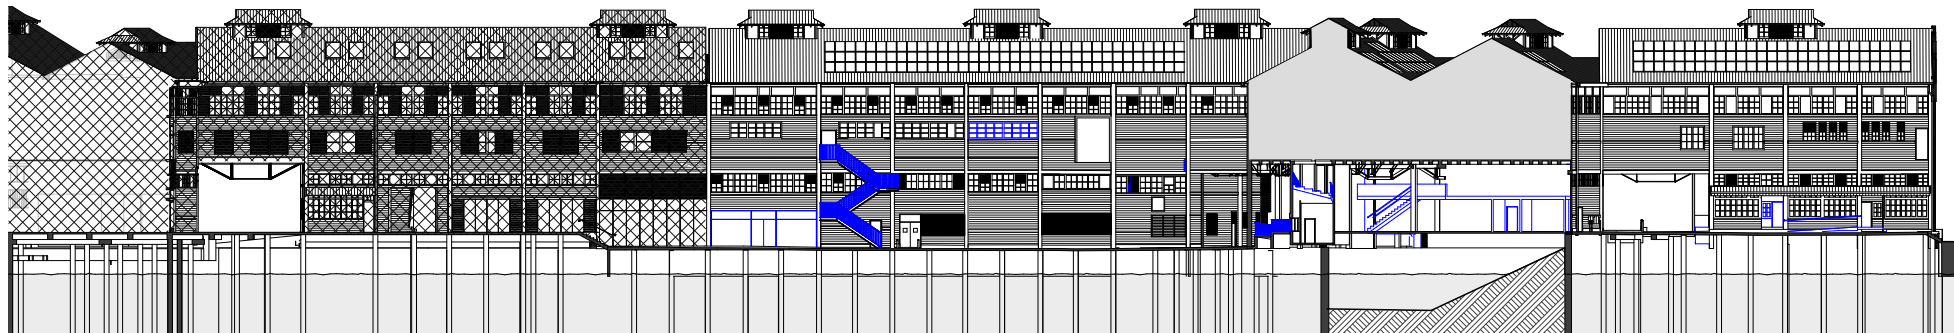


Figure 147 Proposed north elevation Shore Sheds, (alterations shown in blue).

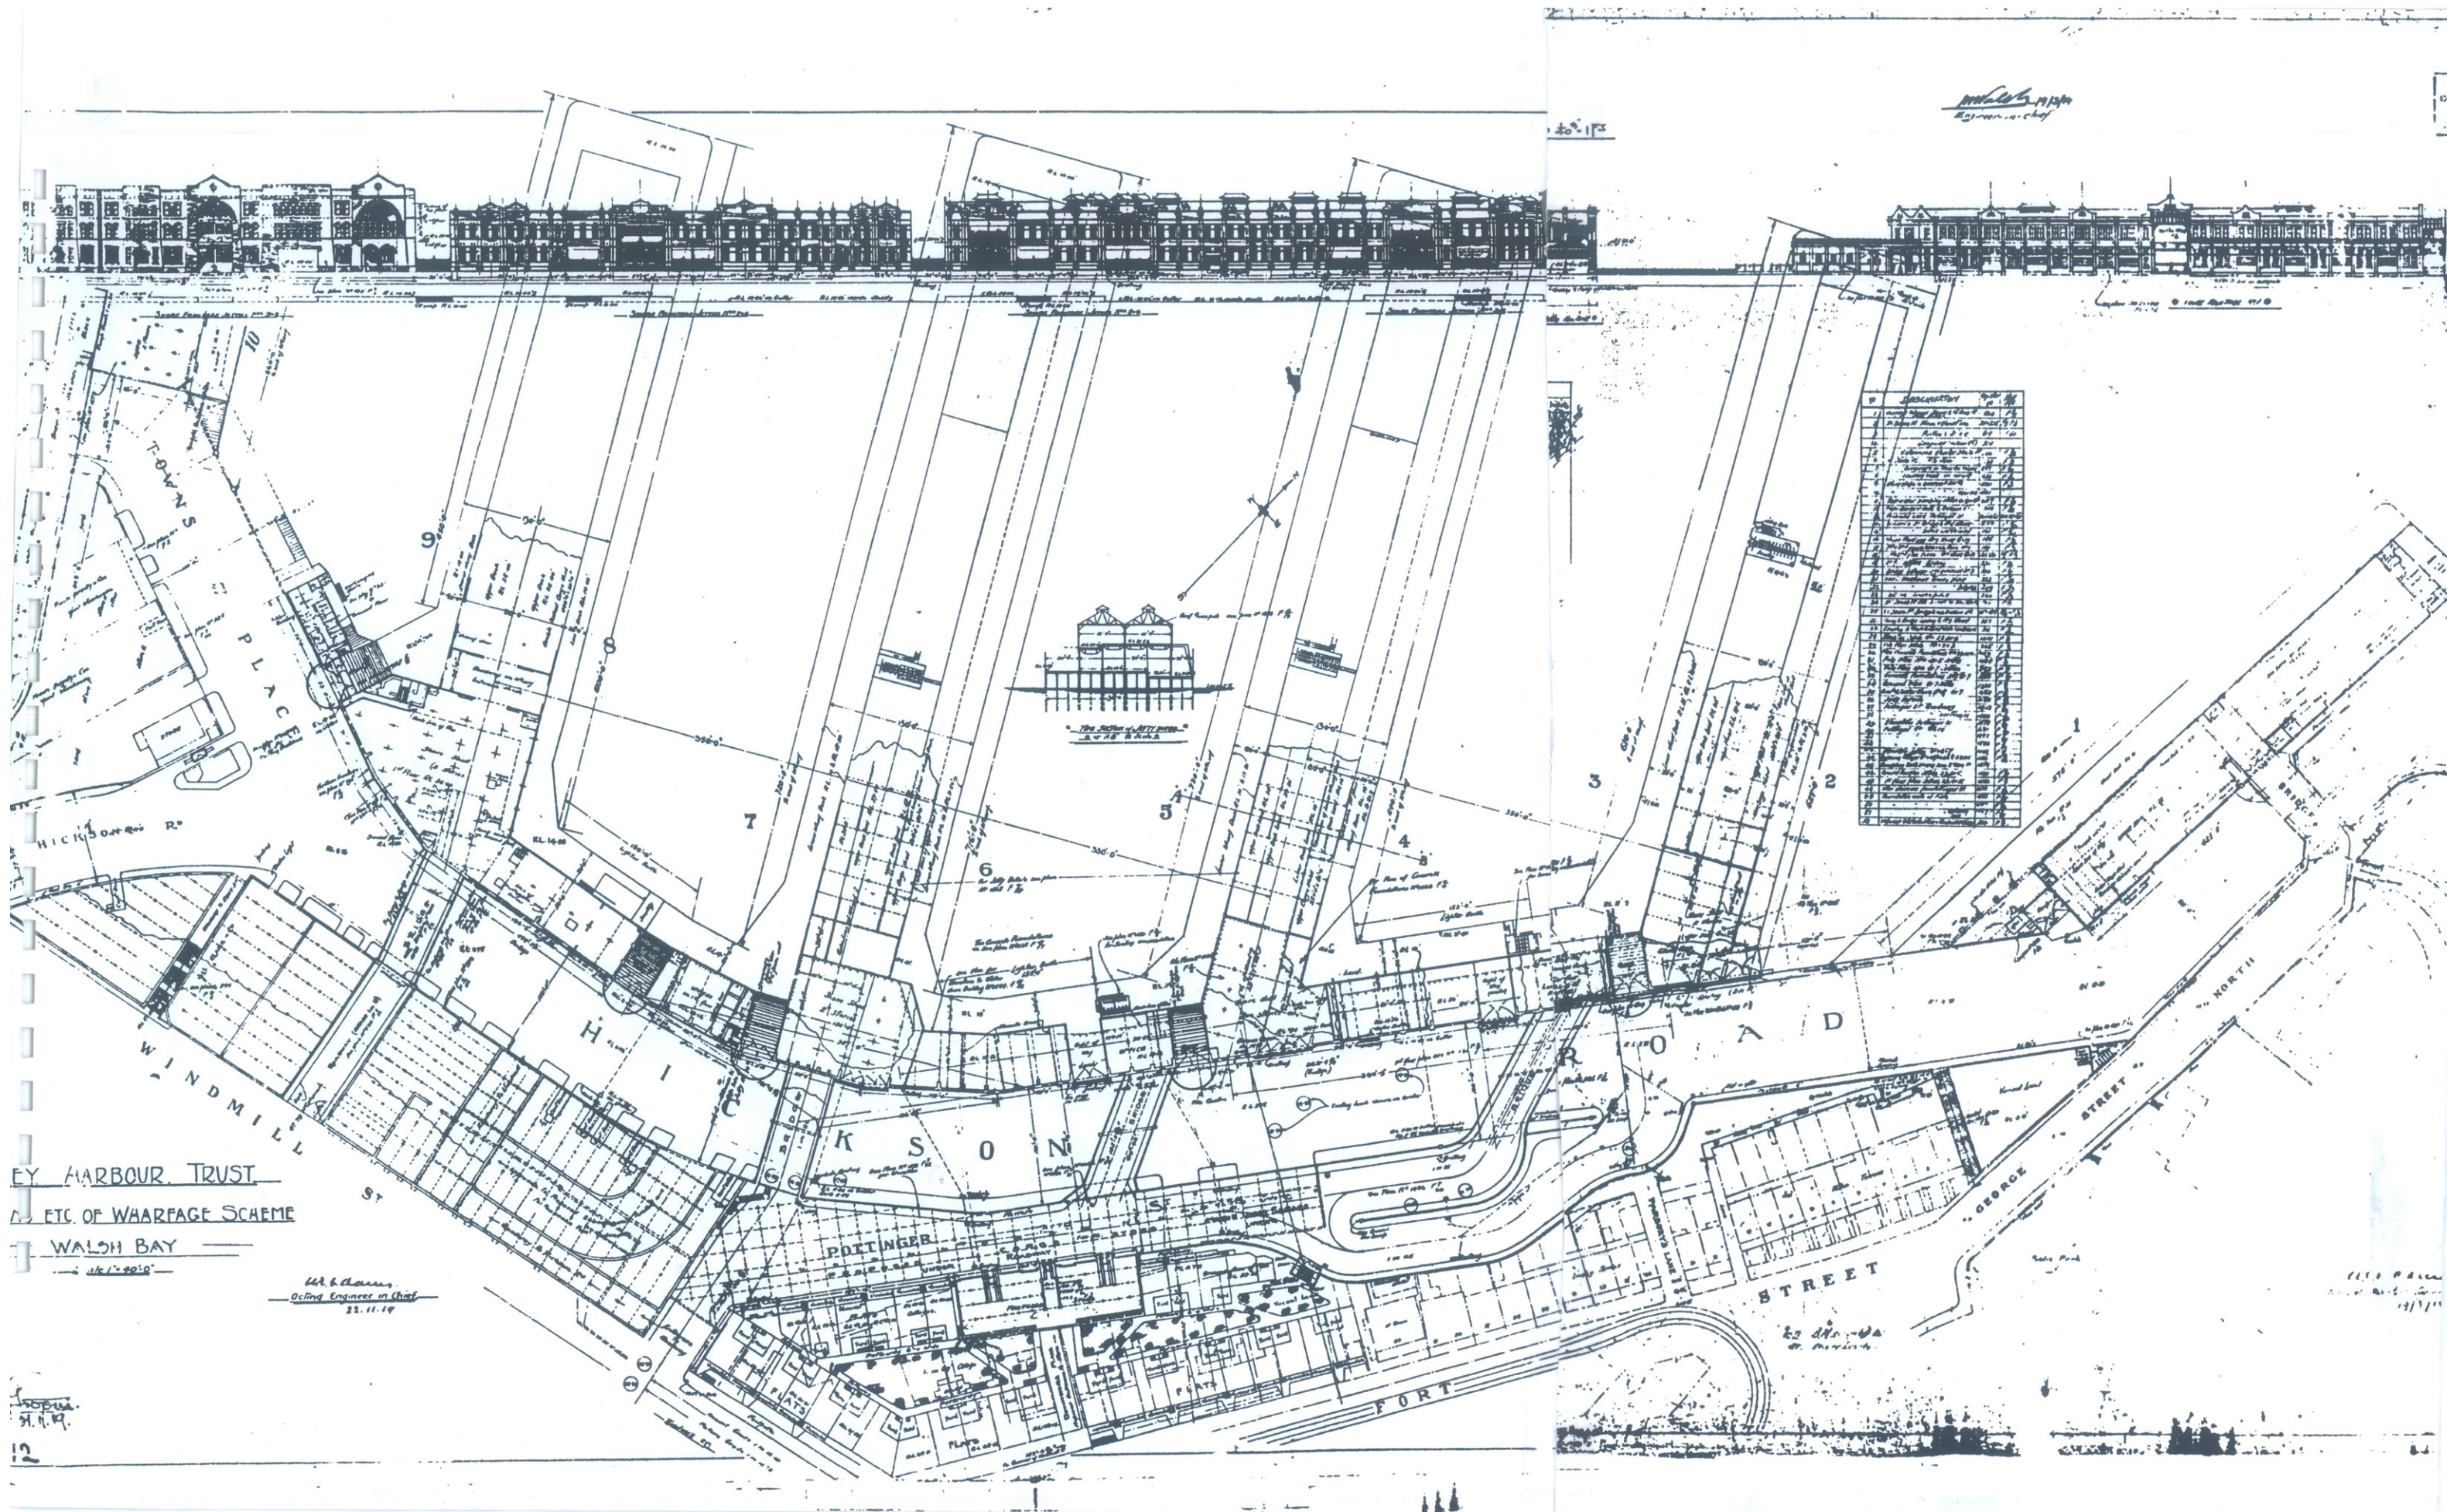


Figure 149 Historic map of Walsh Bay, Sydney Harbour Trust



PREPARED BY

tonkinzulaikhagreer ARCHITECTS

**MCGREGOR
COXALL**

ARUP

Tropman
& Tropman
Architects

ACCESSIBILITY
SOLUTIONS

ADDRESS 117 RESERVOIR STREET SURRY HILLS NSW 2010
PHONE +61 2 9215 4900
EMAIL julie@tzg.com.au
ABN 4600 2722 349
www.tzg.com.au