
[illegible]263 069 www.terras.com.au

terrass
landscape architects

drawn: GF	scale: 1:750@A1	no in set: 1/3	date: 09.09.15
phase: CC	project no: 10944.5	DWG no: L01	revision no: D

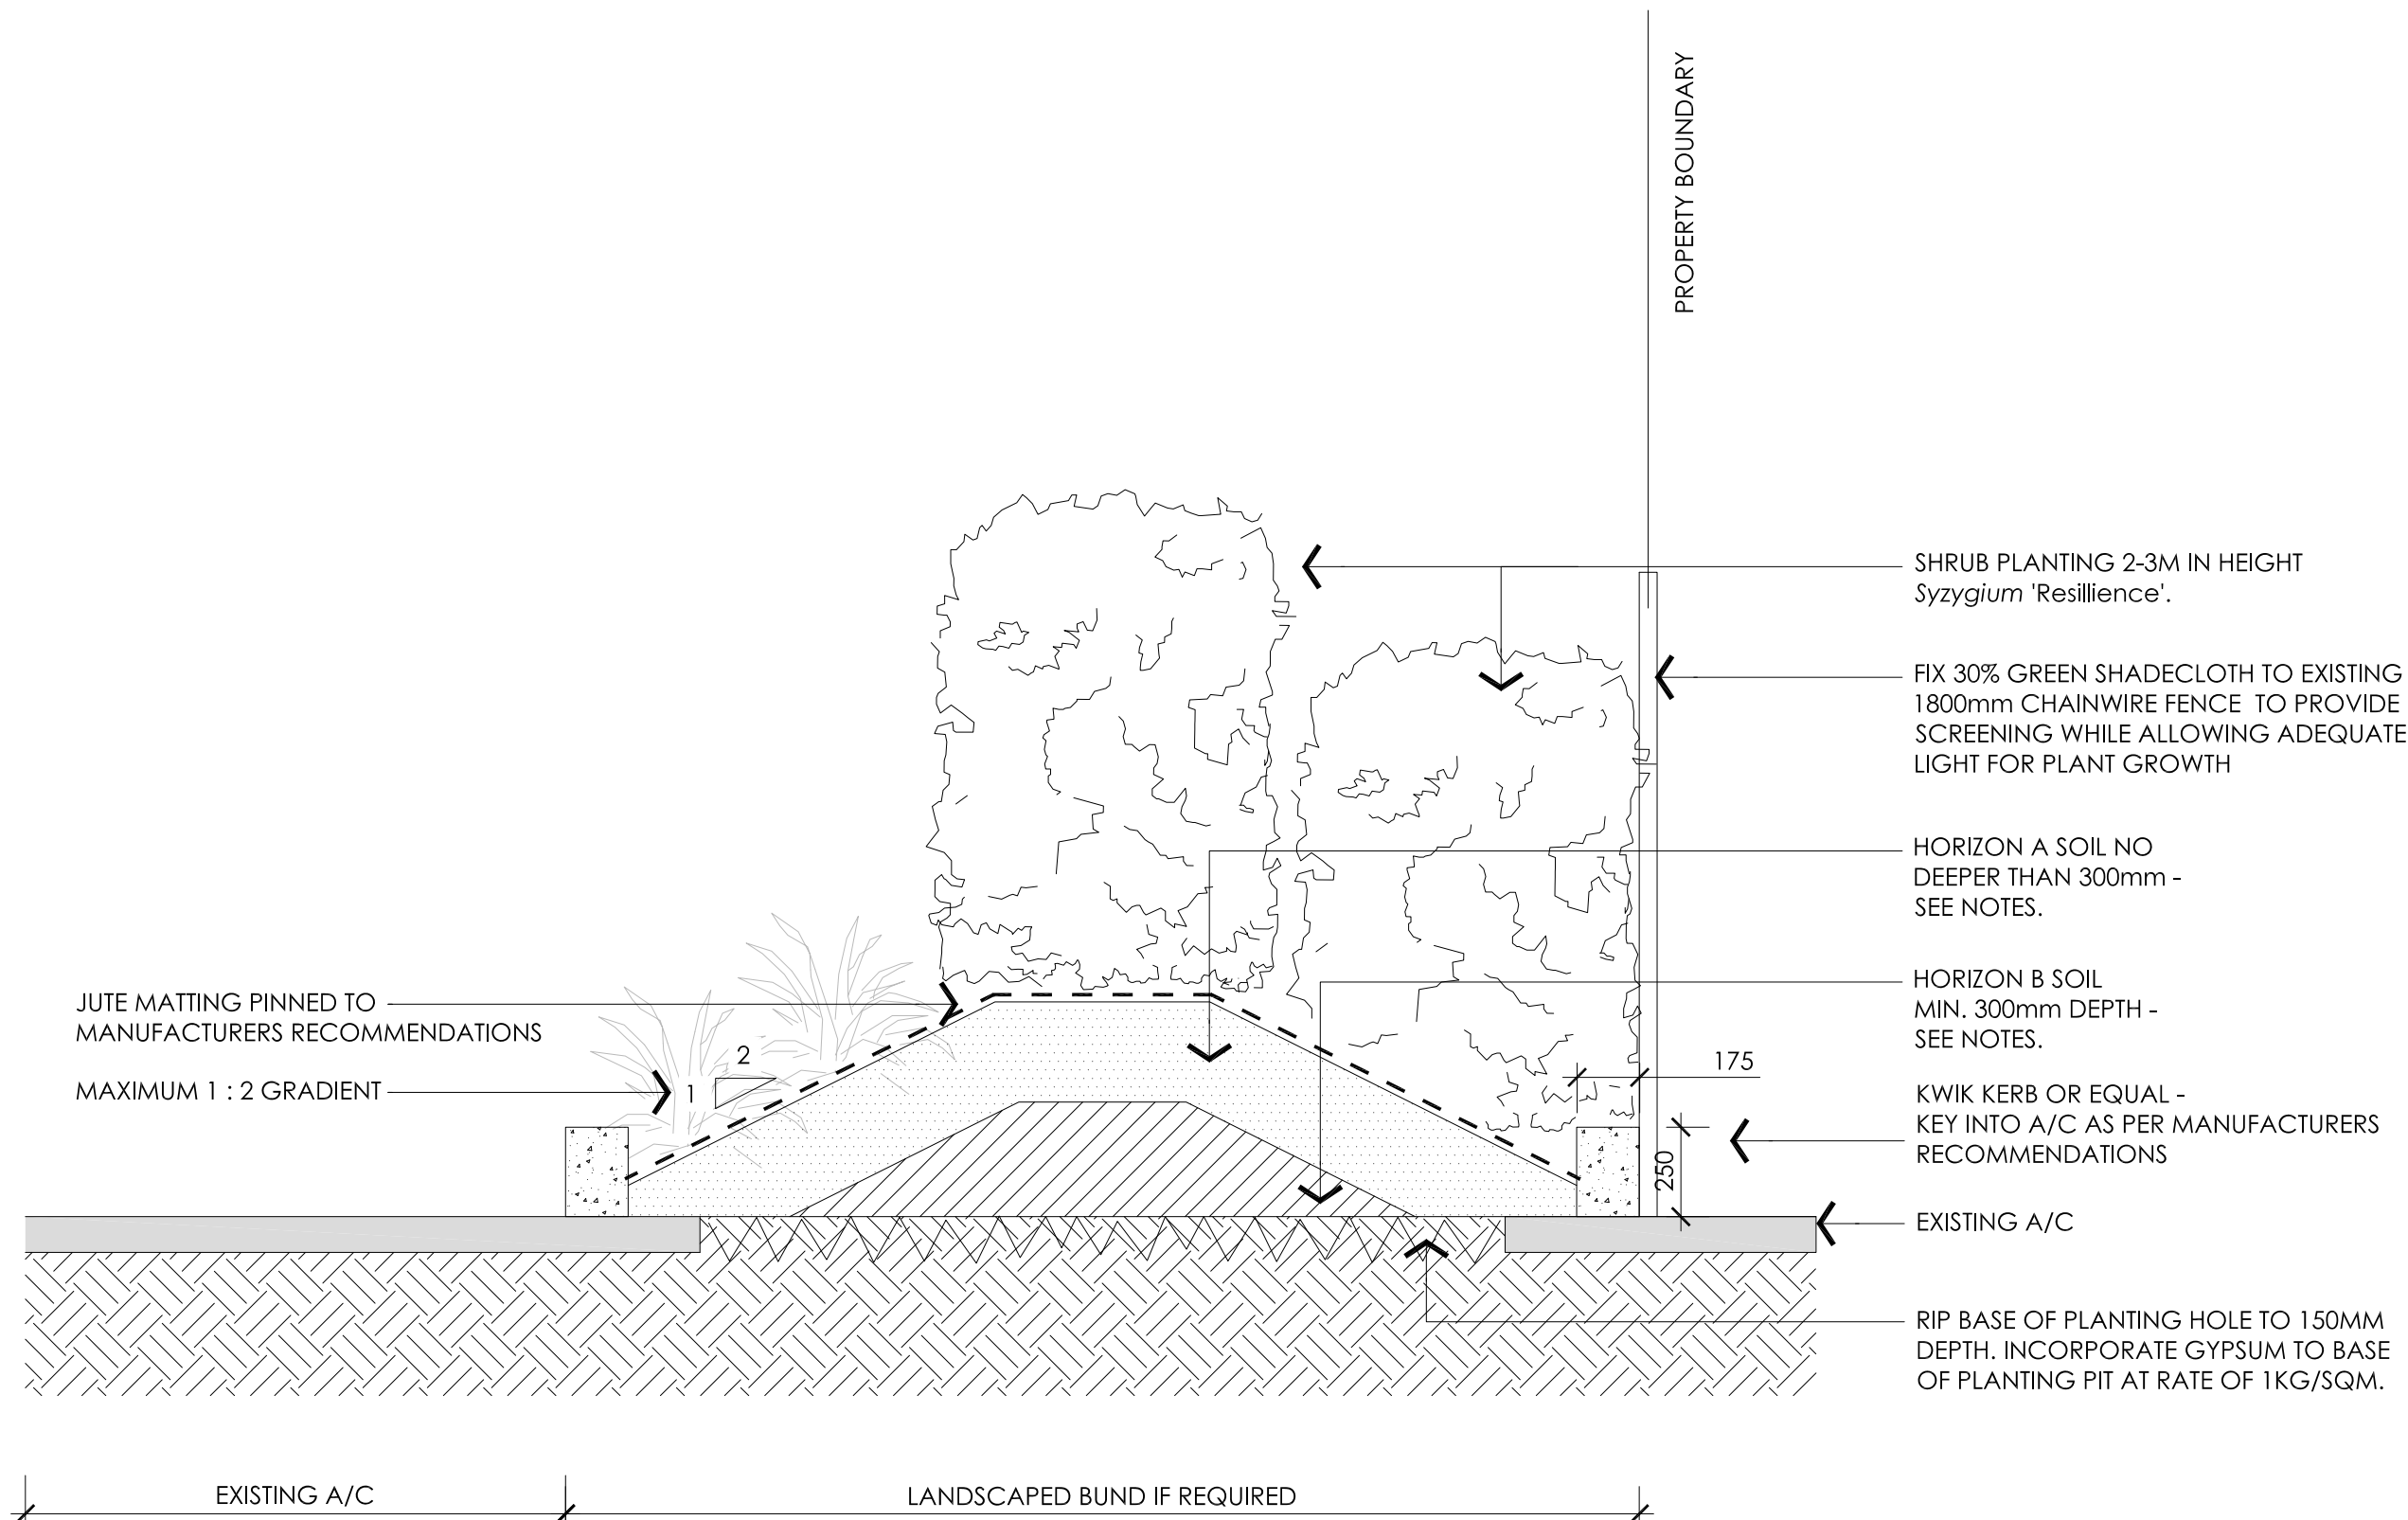

NORTHERN BOUNDARY PLANTING

Section A-A
Scale 1:20

All trees supplied are to comply with NATSPEC's "Specifying Trees a guide to assessment of tree quality"

ABV	BOTANICAL NAME	COMMON NAME	HEIGHT	POT SIZE	SPACING
	TREES				
At	<i>Allocasuarina torulosa</i>	Forest She-Oak	10-20m	45L	2m cts
Cg	<i>Casuarina glauca</i>	Swamp She-Oak	15m	45L	2m cts
	SHRUBS				
Sr	<i>Syzygium</i> 'Resilience'	Resilience	2-3m	25L	1m cts
	SUPPLEMENTARY PLANTING				
Ca	<i>Carex appressa</i>	Tall Sedge	0.8m	2.5 Litre	6/m²
Fn	<i>Ficinia nodosa</i>	Knobby Blub-Rush	0.5-1m	2.5 Litre	6/m²
Lf	<i>Lomandra longilolia</i>	Mat Rush	1m	2.5 Litre	3/m²
Pa	<i>Pennisetum alopecuroides</i>	Swamp Foxtail	0.8m	2.5 Litre	4/m²

This schedule shall be read in conjunction with the landscape plans. Refer to the written specification for further information. The contractor shall check the schedule with the quantities shown on the drawing. Quantities shown in the plant schedule shall take precedence over quantities shown on the drawing. Refer all discrepancies, should they exist, to the superintendent before planting works commences. Order plants as soon as the head contract for the works has been let. Do not make substitutions unless approved in writing.

EASTERN BOUNDARY PLANTING

Section B-B
Scale 1:20

	THE IDEAS, INFORMATION AND CONCEPTS CONTAINED IN THE DOCUMENT ARE THE PROPERTY OF TERRAS LANDSCAPE ARCHITECTS. PHOTOCOPYING OR REPRODUCING THE DOCUMENT AND PASSING IT ON TO OTHERS WITHOUT THE EXPRESS PERMISSION OF TERRAS LANDSCAPE ARCHITECTS IS AN INFRINGEMENT OF COPYRIGHT AND IS A BREACH OF TERRAS RIGHTS UNDER THE COMMONWEALTH COPYRIGHT ACT OF 1968 [SECTION 10].																						
	D	09.09.15	CC								GF	PW											
	C	31.07.15	DRAFT								GF	PW											
	B	31.07.15	DRAFT								GF	PW											
	A	24.07.15	DRAFT								GF	PW											
rev no:		date:		comments:				by:		verified:		rev no:		date:		comments:				by:		verified:	
0		25mm						100mm				200mm								300mm (ON ORIGINAL A1)			

PROJECT:
MAYFIELD WEST RECYCLING FACILITY

CLIENT:
BENEDICT

address: 412 king street newcastle nsw 2300

ph: 49 294 926

fax: 49 263 069

www.terras.com.au

SITE:
80 TOURLE STREET MAYFIELD WEST

DRAWING:
LANDSCAPE DETAILS



WORK TO FIGURED DIMENSIONS IN PREFERENCE TO SCALE. CHECK DIMENSIONS, LEVELS ON SITE PRIOR TO ORDERING MATERIALS OR COMPLETION OF WORKSHOP DRAWINGS.			
drawn: GF	scale: 1:20@A1	no in set: 2/3	date: 09.09.15
phase: CC	project no: 10944.5	DWG no: L02	revision no: D

