


LEGEND

- EXISTING BUILDINGS (RETAINED)
- NEW BUILDINGS (COMPLETED)
- NEW WORKS EXTENT
- DEMOLITION EXTENT
- REFURBISHMENT EXTENT


STAGE 4 EARLY CONSTRUCTION WORKS

DEMOLITION - GEORGE HATCH BUILDING, S BLOCK AND EXISTING NURSES ADMIN
NEW CONSTRUCTION - TEMPORARY CORRIDOR BYPASS LINK (TL)
NEW CONSTRUCTION - 1 X PERMANENT CORRIDOR BYPASS LINK (SOUTH) (PL)
NEW CONSTRUCTION - TEMPORARY DEMOUNTABLE FOR NURSING ADMIN (DM)

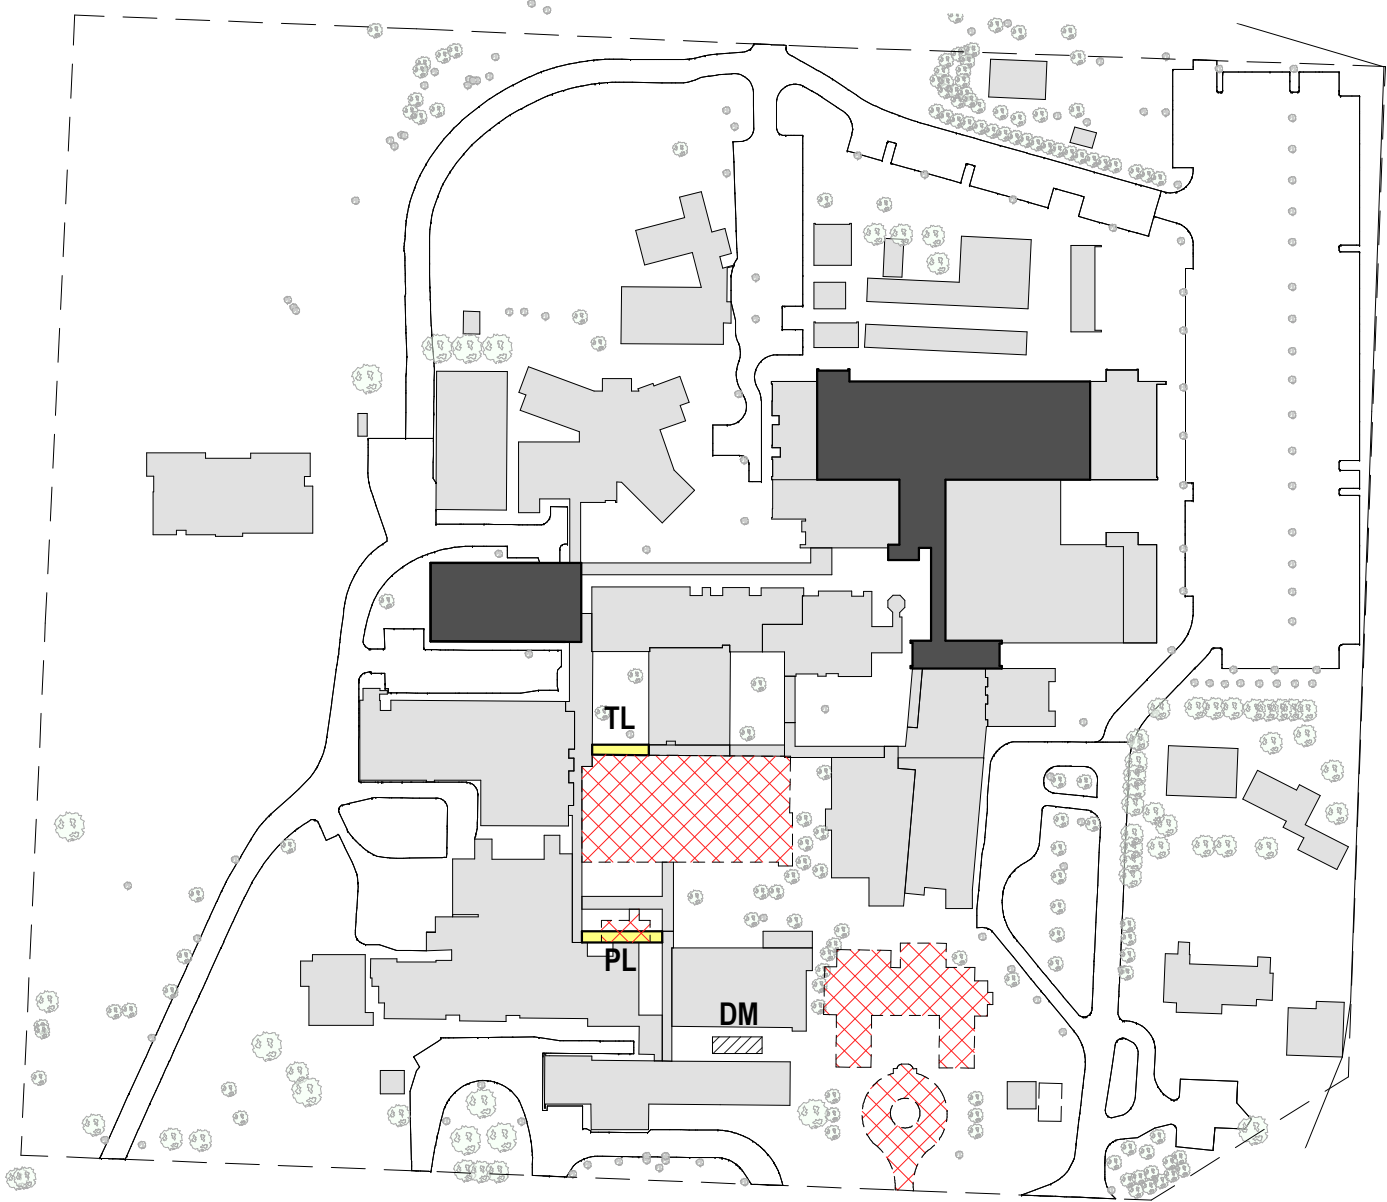


STAGE 4A

NEW CONSTRUCTION - GF SHELL (4A)
NEW CONSTRUCTION - L1 SHELL (4A)
NEW CONSTRUCTION - L2 SHELL (4A)
FITOUT AND COMMISSIONING GF MEDICAL IMAGING & RENAL DEPATMENT (4A)
FIRE PUMP ROOM EXTENSION
DEMOLITION - MEDICAL IMAGING, PORTION OF AMBULATORY, PLAYMATES, DOCTOR'S ACCOM.

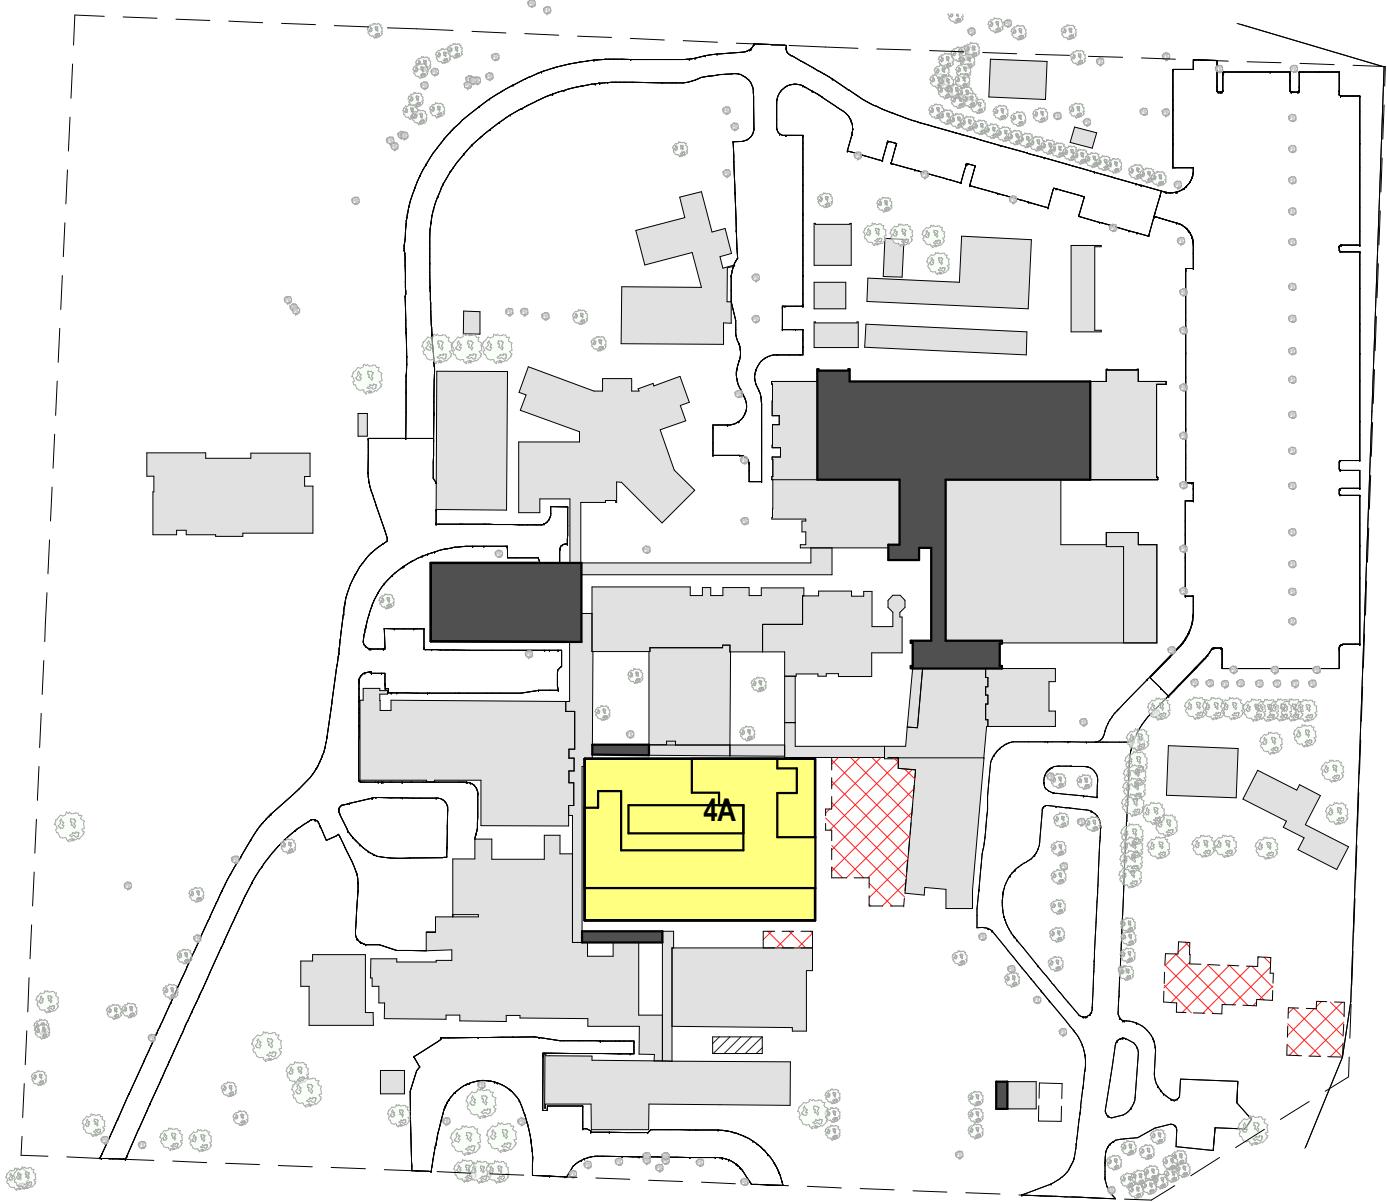


STAGE 4B

NEW CONSTRUCTION - GF EMERGENCY (4B)
NEW CONSTRUCTION - L1 AMBULATORY CARE (4B)
NEW CONSTRUCTION - L2 TBC (4B)
FITOUT AND COMMISSIONING INCLUDING STAGE 4A SHELL (4A, 4B)
PUBLIC DOMAIN WORKS - ROADS, AMBULANCE BAY & PARKING
DEMOLITION - TEMPORARY CORRIDOR BYPASS LINK, EMERGENCY

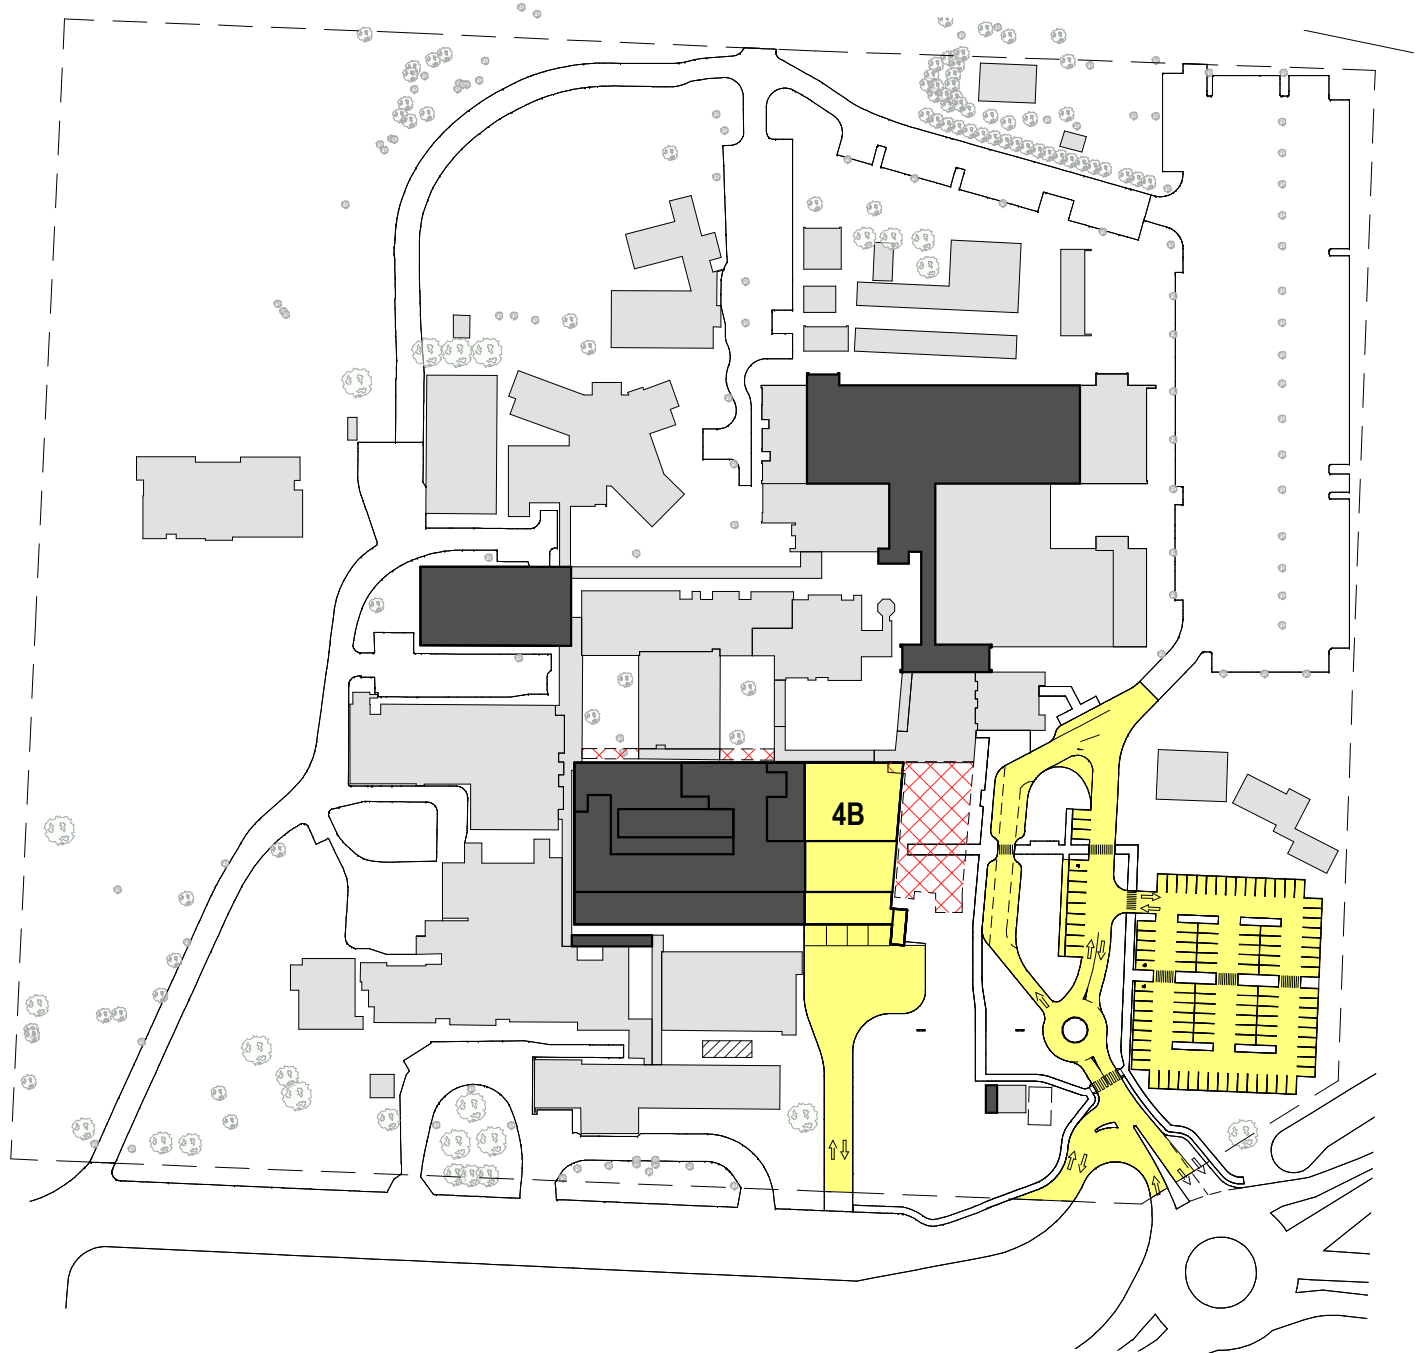

STAGE 4C (NEW BUILD COMPONENT)

NEW CONSTRUCTION - FRONT OF HOUSE, LOBBY & CAFE (4C)
NEW CONSTRUCTION - ICU CONNECTION
DEMOLITION - EXISTING HOSPITAL STREET
PUBLIC DOMAIN WORKS - LANDSCAPING

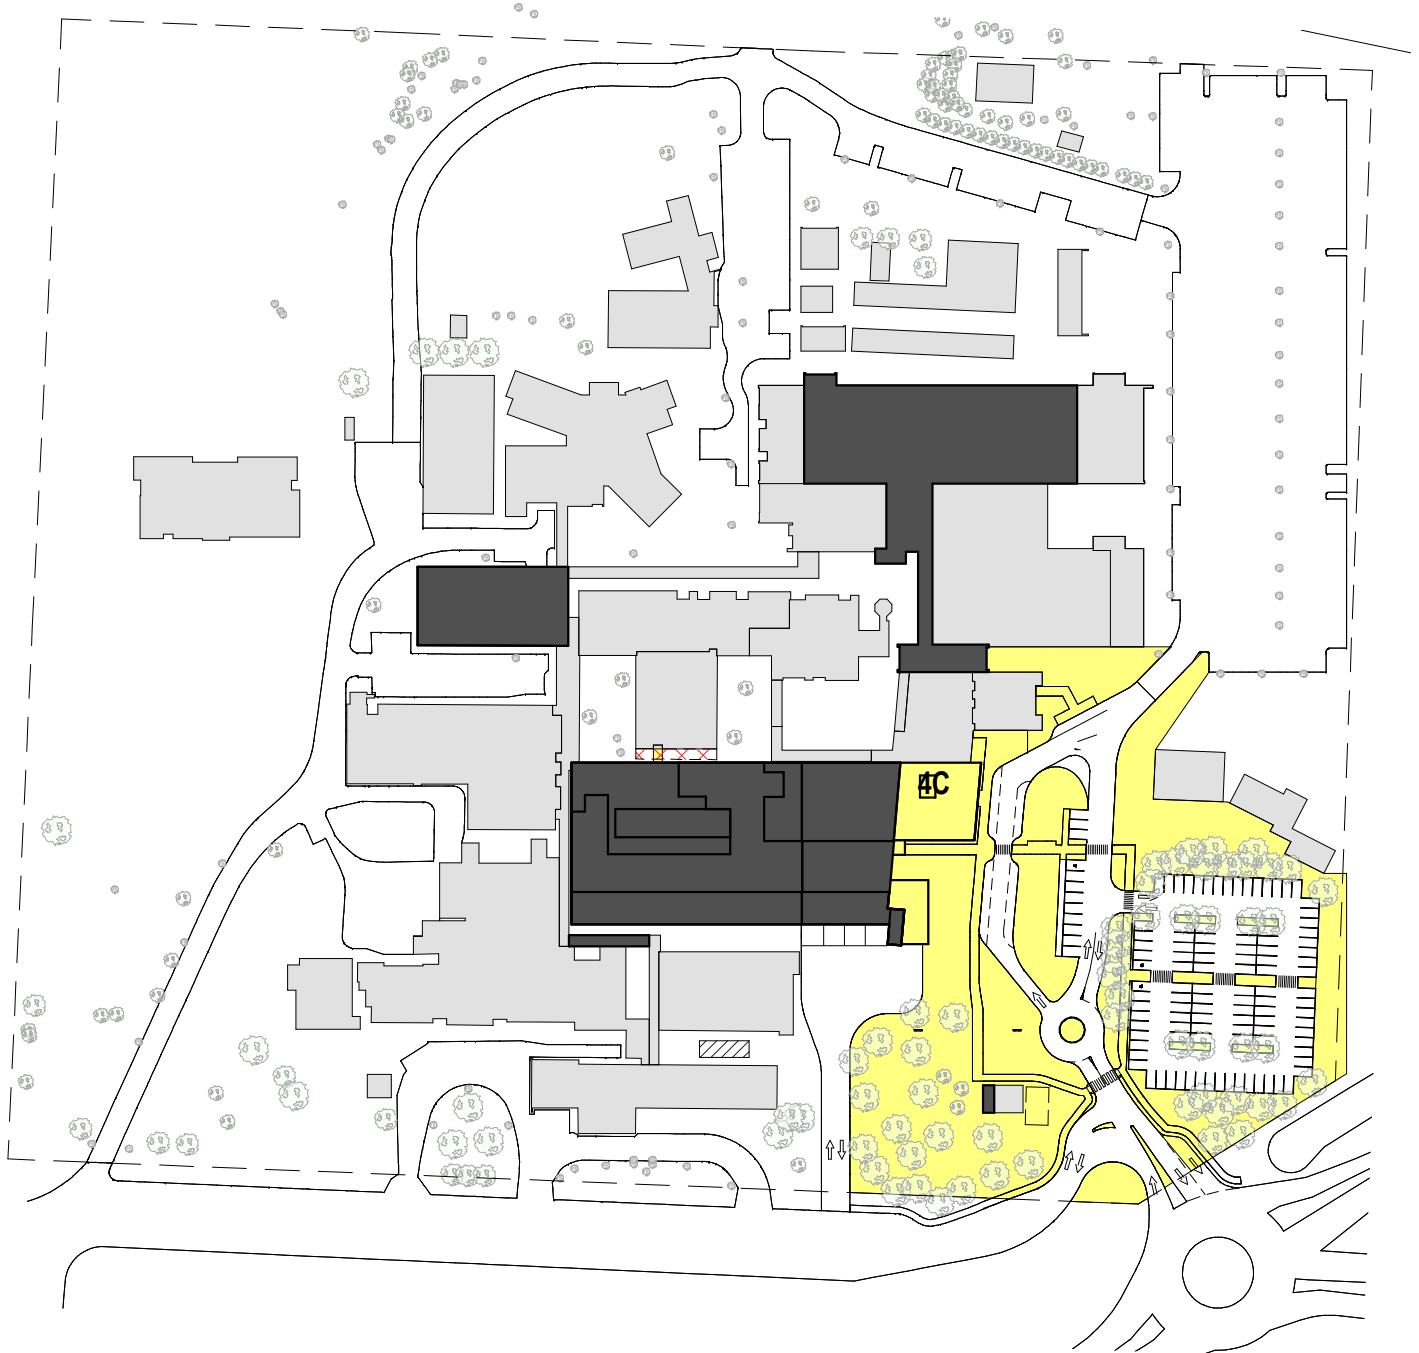

STAGE 4C (RE-FURBISHMENT COMPONENT)

REFURBISHMENT - NEW ADMIN, RETAIL, ABORIGINAL & DISCHARGE LOUNGES (4C)
NEW CONSTRUCTION - BRIDGE LINKS
REFURBISHMENT - 2 NEW ENSUITES TO EXISTING G WARD



12/7/2016 11:34:51 AM C:\nv\2016\269054-A-Site-Central_Gavin_Cump@hdcinc.com.nv

REV	DATE	DESCRIPTION	DWN	CHK
4	22/07/16	ISSUE FOR INFORMATION	SG	DJM
5	29/07/16	ISSUE FOR TENDER	SG	DJM
6	12/08/16	ISSUED FOR TENDER	GC	DJM
7	09/09/16	ISSUED FOR TENDER ADDENDUM	GC	DJM
8	22/09/16	ISSUED FOR TENDER ADDENDUM	GC	DJM
9	02/11/16	ISSUE FOR INFORMATION	GC	DJM
10	09/11/16	ISSUED FOR INFORMATION	GC	DJM
11	18/11/16	ISSUED FOR SDOSS DRAFT	GC	DJM

KEY:

TRUE NORTH

0 10000 40000 80000

1:2000mm

PROJECT MANAGER: **TSA MANAGEMENT**
LEVEL 16, 207 KENT STREET
SYDNEY, NSW 2000
P: 02 9276 1400
F: 02 9276 1420
headoffice@tsamanagement.com.au



CLIENT: **DUBBO BASE HOSPITAL**

MYALL STREET
DUBBO, NSW 2830
P: 02 6809 6809
F: 02 6882 9034



CLIENT: **HEALTH INFRASTRUCTURE**
LEVEL 6, 77 PACIFIC HIGHWAY
NORTH SYDNEY, NSW 2059
P: 02 9978 5427
F: 02 8904 1377
martin.cook@ninja.health.nsw.gov.au



ARCHITECT:



Level 1, 110 Walker Street, North Sydney, NSW, 2060
+61 2 9552 6565 | h@ricedaubney.com | h@hinc.com
The Rice Daubney Group NSW PTL as trustee for The Rice Daubney Trading Trust.
ABN 56880304993

PROJECT:
DHS Redevelopment Stages 3&4

DRAWING TITLE:
DRAWING SYSTEMS STAGING PLANS

PRELIMINARY

SCALE:	1 : 2000 @ A1
PROJECT NUMBER:	269055
DRAWING NUMBER:	A 00010
REVISION:	11

APPENDIX D

PROPOSED EXTERNAL LAYOUT

(SUBJECT TO FINAL LAYOUT AS REQUIRED)