

REFERENCE MAP



NOTES:

0 2 4 8m
1:100

DISCLAIMER

USE FIGURED DIMENSIONS ONLY DO NOT SCALE FROM DRAWING CHECK & VERIFY ALL DIMENSIONS ON SITE BEFORE FABRICATION OR SET OUT.

This drawing is diagrammatic and shows general arrangements. Any information involving measurement of the works shall be taken from documented dimensions on the architectural and structural drawings, workshop drawings by others and conditions on site. The works shall comply with the contract conditions and Statutory Regulations.

All rights reserved. This work is copyright and cannot be reproduced or copied in any form or by any means graphic, electronic or mechanical, including photocopying without the written permission of Populous architects in association. Any licence, expressed or implied, to use this document for any purpose whatsoever is restricted to the terms of the agreement or implied agreement between Populous and the instructing party.

THIS DRAWING IS AN UNCONTROLLED COPY, UNLESS NOTED OTHERWISE.

REV	DATE	DESCRIPTION
A	02.08.16	FOR INFORMATION
B	05.08.16	FOR INFORMATION
C	08.08.16	FOR INFORMATION
D	19.08.16	FOR INFORMATION
E	02.09.16	FOR INFORMATION
F	05.09.16	FOR INFORMATION
G	06.09.16	FOR INFORMATION
H	09.09.16	FOR DA ISSUE

ARCHITECT:

POPULOUS

SYDNEY
Suite 108
97 Great Buckingham Street
Marrickville, NSW 2122
AUSTRALIA
T +61 (0) 2 8846 3450
F +61 (0) 2 8846 3188
www.populous.com
E-mail: sport.au@populous.com

PROJECT

NSWRL CENTRE OF EXCELLENCE
SITE 18, DAWN FRASER AVE, OLYMPIC PARK


SHEET TITLE

PRESS CONFERENCE AND DINING LEVEL
GA PLAN
LEVEL 2
RL 20.8

PROJECT NUMBER	16-7416-00	REVIEWED	AB
COORDINATED	JR	APPROVED	WC
SCALE	30% @ AD 1:100	NORTH POINT	
PHASE	SD	DRAWING NUMBER	AD.10.02.000
		REVISION	H

- SPORTS FACILITIES
- ADMINISTRATION
- PUBLIC FACILITIES
- PRESS AND CONFERENCE FACILITIES
- DINING FACILITIES
- SERVICES FACILITIES
- NEW FACILITIES
- CIRCULATION / RM

FOR INFORMATION

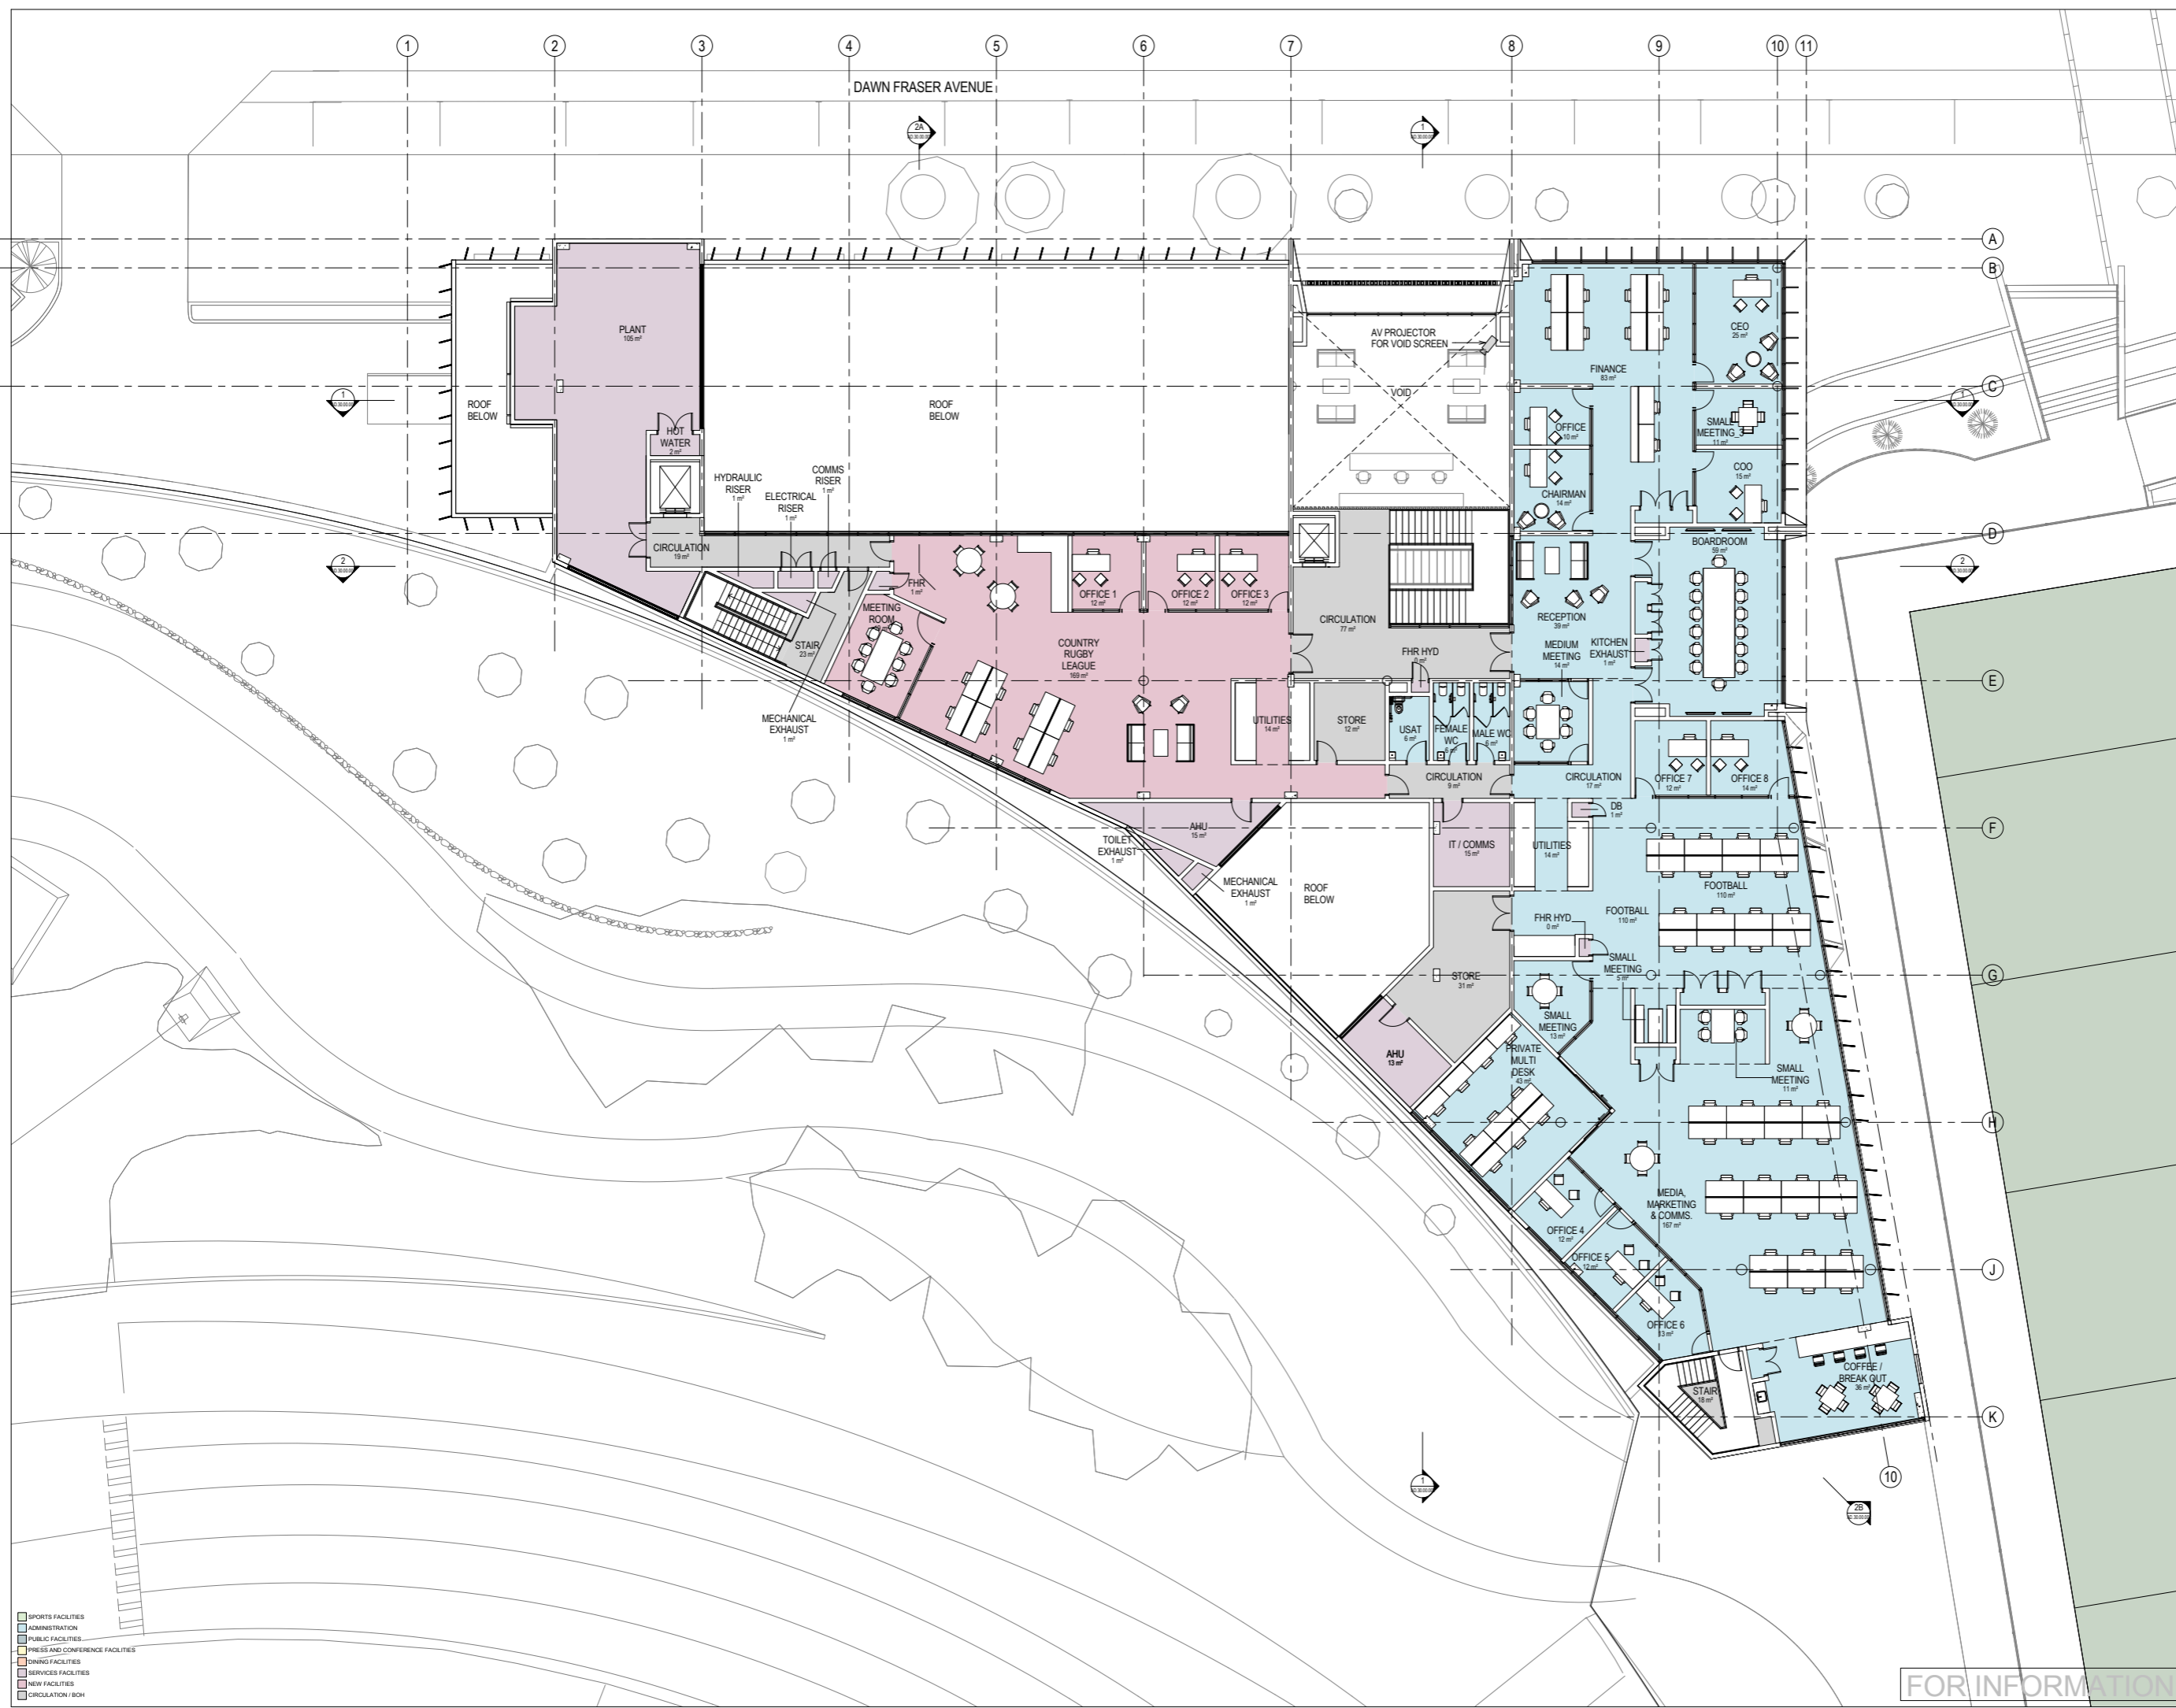

- SPORTS FACILITIES
- ADMINISTRATION
- PUBLIC FACILITIES
- MEETING AND CONFERENCE FACILITIES
- DINING FACILITIES
- SERVICES FACILITIES
- NEW FACILITIES
- CIRCULATION / ROOF

REFERENCE MAP

CLIENT:



STRUCTURAL, CIVIL & SERVICES ENGINEER:



COST CONSULTANT:



PROJECT MANAGER:



NOTES:



DISCLAIMER
 USE FIGURED DIMENSIONS ONLY DO NOT SCALE FROM DRAWING CHECK & VERIFY ALL DIMENSIONS ON SITE BEFORE FABRICATION OR SET OUT.

This drawing is diagrammatic and shows general arrangements. Any information involving measurement of the works shall be taken from documented dimensions on the architectural and structural drawings, workshop drawings by others and conditions on site. The works shall comply with the contract conditions and Statutory Regulations.

All rights reserved. This work is copyright and cannot be reproduced or copied in any form or by any means graphic, electronic or mechanical, including photocopying without the written permission of Populous architects in association. Any licence, expressed or implied, to use this document for any purpose whatsoever is restricted to the terms of the agreement or implied agreement between Populous and the instructing party.

THIS DRAWING IS AN UNCONTROLLED COPY, UNLESS NOTED OTHERWISE.

REV	DESCRIPTION	DATE
A	FOR INFORMATION	02.08.16
B	FOR INFORMATION	05.08.16
C	FOR INFORMATION	08.08.16
D	FOR INFORMATION	15.08.16
E	FOR INFORMATION	19.08.16
F	FOR INFORMATION	02.09.16
G	FOR DA ISSUE	09.09.16

ARCHITECT:

POPULOUS

SYDNEY
 Suite 108
 91 Great Buckingham Street
 Sydney NSW 2000
 AUSTRALIA
 T +61 (0) 2 9244 3400
 F +61 (0) 2 9244 9188
 E-mail: sport.au@populous.com
 www.populous.com

PROJECT

NSWRL CENTRE OF EXCELLENCE
 SITE 18, DAWN FRASER AVE, OLYMPIC PARK

SHEET TITLE

ADMINISTRATION LEVEL
 GA PLAN
 LEVEL 3
 RL 24.8

PROJECT NUMBER 16-7416-00	REVIEWED AB
COORDINATED JR	APPROVED WC
SCALE 100% @ A4 1:100	NORTH POINT
PHASE SD	DRAWING NUMBER AD.10.03.000
	REVISION G

FOR INFORMATION



REFERENCE MAP

CLIENT:

STRUCTURAL, CIVIL & SERVICES ENGINEER:

COST CONSULTANT:

PROJECT MANAGER:

NOTES:

0 2 4 8m
1:100

DISCLAIMER
USE FIGURED DIMENSIONS ONLY DO NOT SCALE FROM DRAWING CHECK & VERIFY ALL DIMENSIONS ON SITE BEFORE FABRICATION OR SET OUT.
This drawing is diagrammatic and shows general arrangements. Any information involving measurement of the works shall be taken from documented dimensions on the architectural and structural drawings, workshop drawings by others and conditions on site. The works shall comply with the contract conditions and Statutory Regulations.
All rights reserved. This work is copyright and cannot be reproduced or copied in any form or by any means graphic, electronic or mechanical, including photocopying without the written permission of Populous architects in association. Any licence, expressed or implied, to use this document for any purpose whatsoever is restricted to the terms of the agreement or implied agreement between Populous and the instructing party.

THIS DRAWING IS AN UNCONTROLLED COPY, UNLESS NOTED OTHERWISE.

REV	DESCRIPTION	DATE
A	FOR INFORMATION	05.08.16
B	FOR INFORMATION	08.08.16
C	FOR DA ISSUE	09.08.16

ARCHITECT: **POPULOUS**
 SYDNEY
 Suite 108
 50 Great Buckingham Street
 Melbourne, Victoria 3000
 AUSTRALIA
 T +61 (0) 3 9444 3400
 F +61 (0) 3 9444 9188
 www.populous.com
 E-mail: sport.au@populous.com

PROJECT
 NSWRL CENTRE OF EXCELLENCE
 SITE 18, DAWN FRASER AVE, OLYMPIC PARK


SHEET TITLE
 ROOF LEVEL
 GA PLAN
 LEVEL 4
 RL 28.5

PROJECT NUMBER 16-7416-00	REVIEWED AB
COORDINATED JR	APPROVED WC
SCALE 100% @ A0 1:100	NORTH POINT


PHASE: SD DRAWING NUMBER: AD.10.04.000 REVISION: C

Original Sheet Size A0 - 1189 x 841mm

FOR INFORMATION

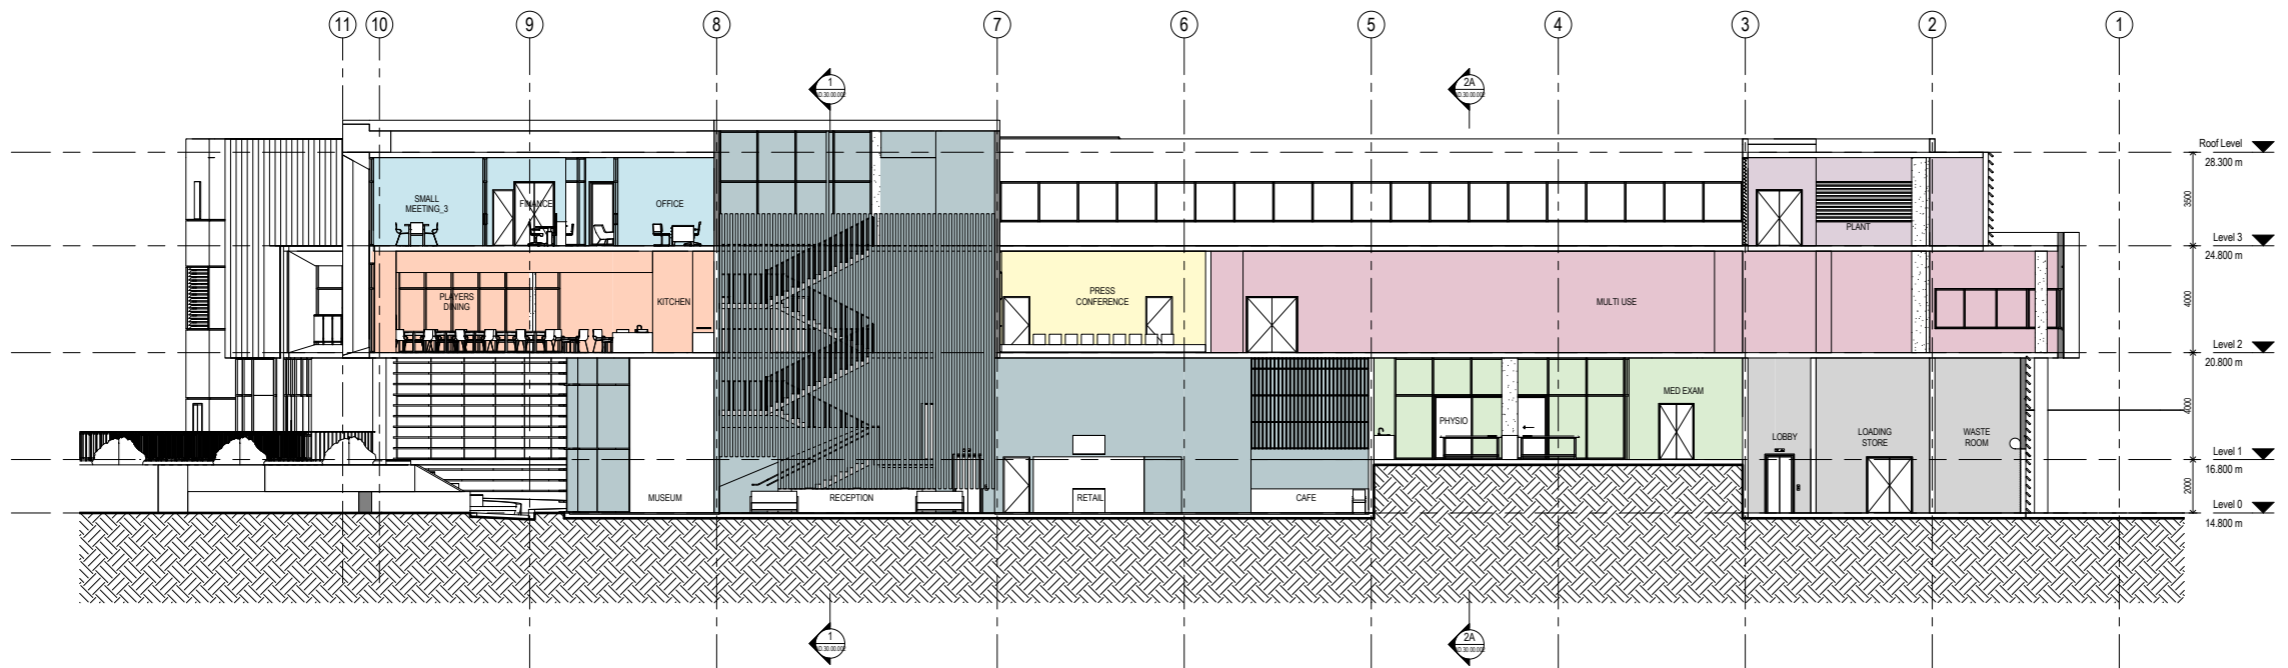

1 SECTION A
1:100

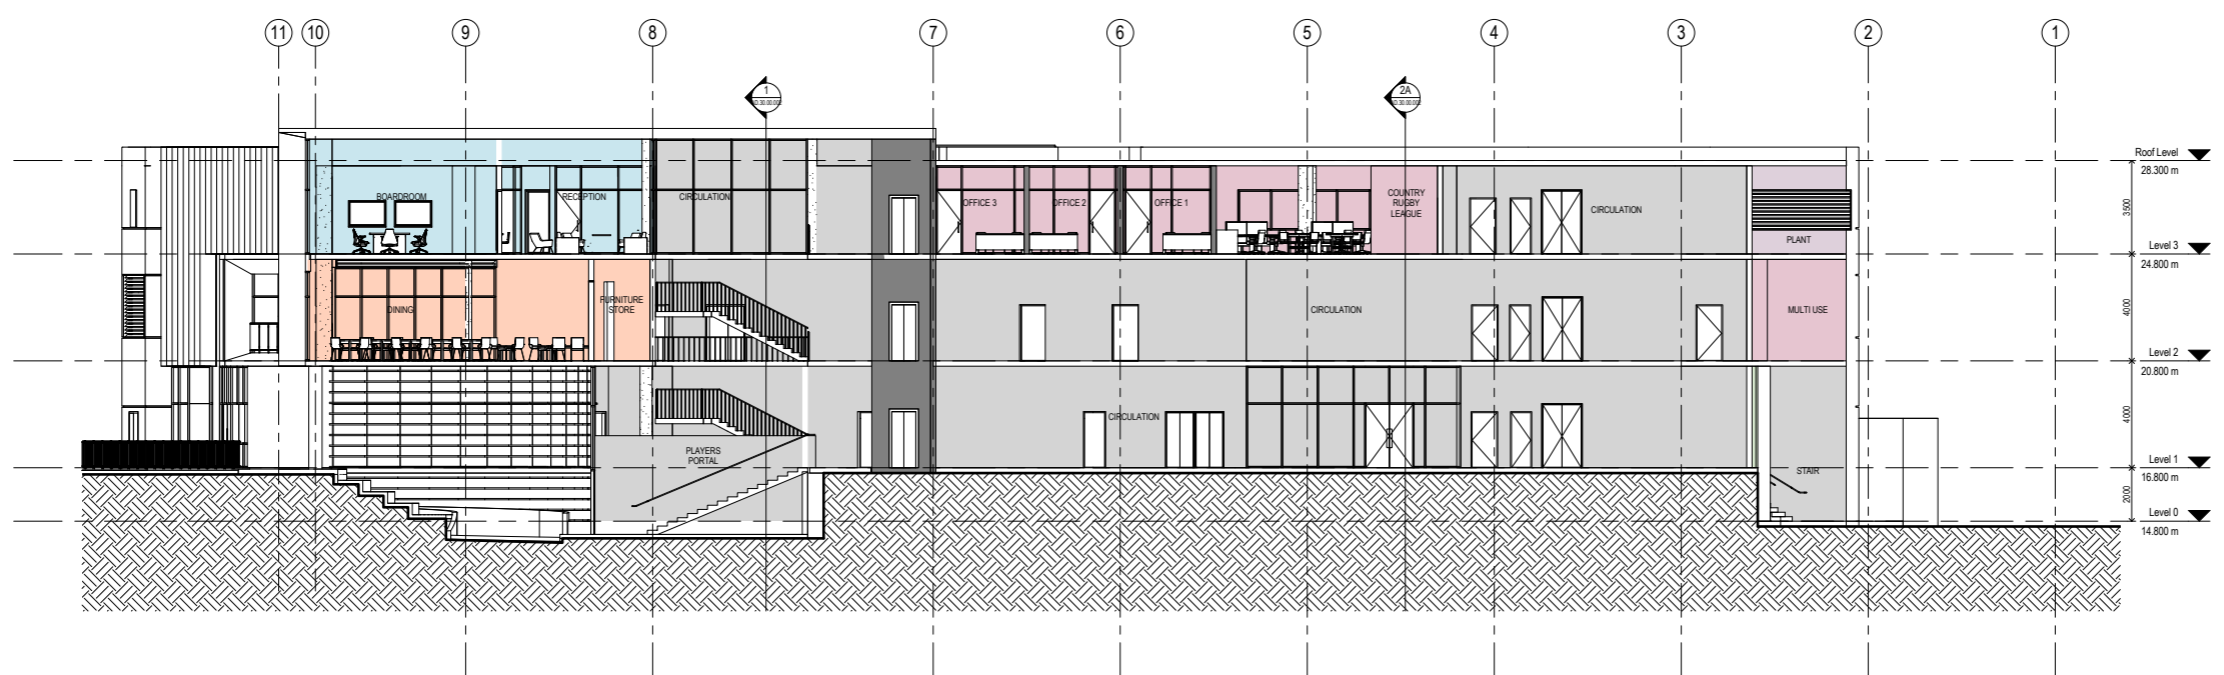

2 SECTION B
1:100


REFERENCE MAP

CLIENT:


STRUCTURAL, CIVIL & SERVICES ENGINEER:


COST CONSULTANT:


PROJECT MANAGER:

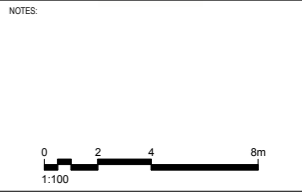DISCLAIMER

USE FIGURED DIMENSIONS ONLY DO NOT SCALE FROM DRAWING CHECK & VERIFY ALL DIMENSIONS ON SITE BEFORE FABRICATION OR SET OUT.

This drawing is diagrammatic and shows general arrangements. Any information involving measurement of the works shall be taken from documented dimensions on the architectural and structural drawings, workshop drawings by others and conditions on site. The works shall comply with the contract conditions and Statutory Regulations.

All rights reserved. This work is copyright and cannot be reproduced or copied in any form or by any means graphic, electronic or mechanical, including photocopying without the written permission of Populous architects in association. Any licence, expressed or implied, to use this document for any purpose whatsoever is restricted to the terms of the agreement or implied agreement between Populous and the instructing party.

THIS DRAWING IS AN UNCONTROLLED COPY, UNLESS NOTED OTHERWISE.

REV	DESCRIPTION	DATE
A	FOR INFORMATION	05.08.16
B	FOR INFORMATION	08.08.16
C	FOR INFORMATION	15.08.16
D	FOR IA ISSUE	09.09.16

ARCHITECT:

POPULOUS

100/100/100
 SYDNEY
 Suite 108
 89 Great Buckingham Street
 Sydney, NSW 2000
 AUSTRALIA
 T +61(0) 2 9244 3400
 F +61(0) 2 9239 9188
 www.populous.com
 E-mail: sport.au@populous.com

PROJECT


NSWRL CENTRE OF EXCELLENCE
 SITE 18, DAWN FRASER AVE, OLYMPIC PARK

SHEET TITLE


EAST - WEST
 SECTIONS

PROJECT NUMBER 16-7416-00	REVIEWED AB
COORDINATED JR	APPROVED WC
SCALE 100% @ A0 1:100	NORTH POINT
PHASE SD	DRAWING NUMBER AD.30.00.001
	REVISION D

FOR INFORMATION

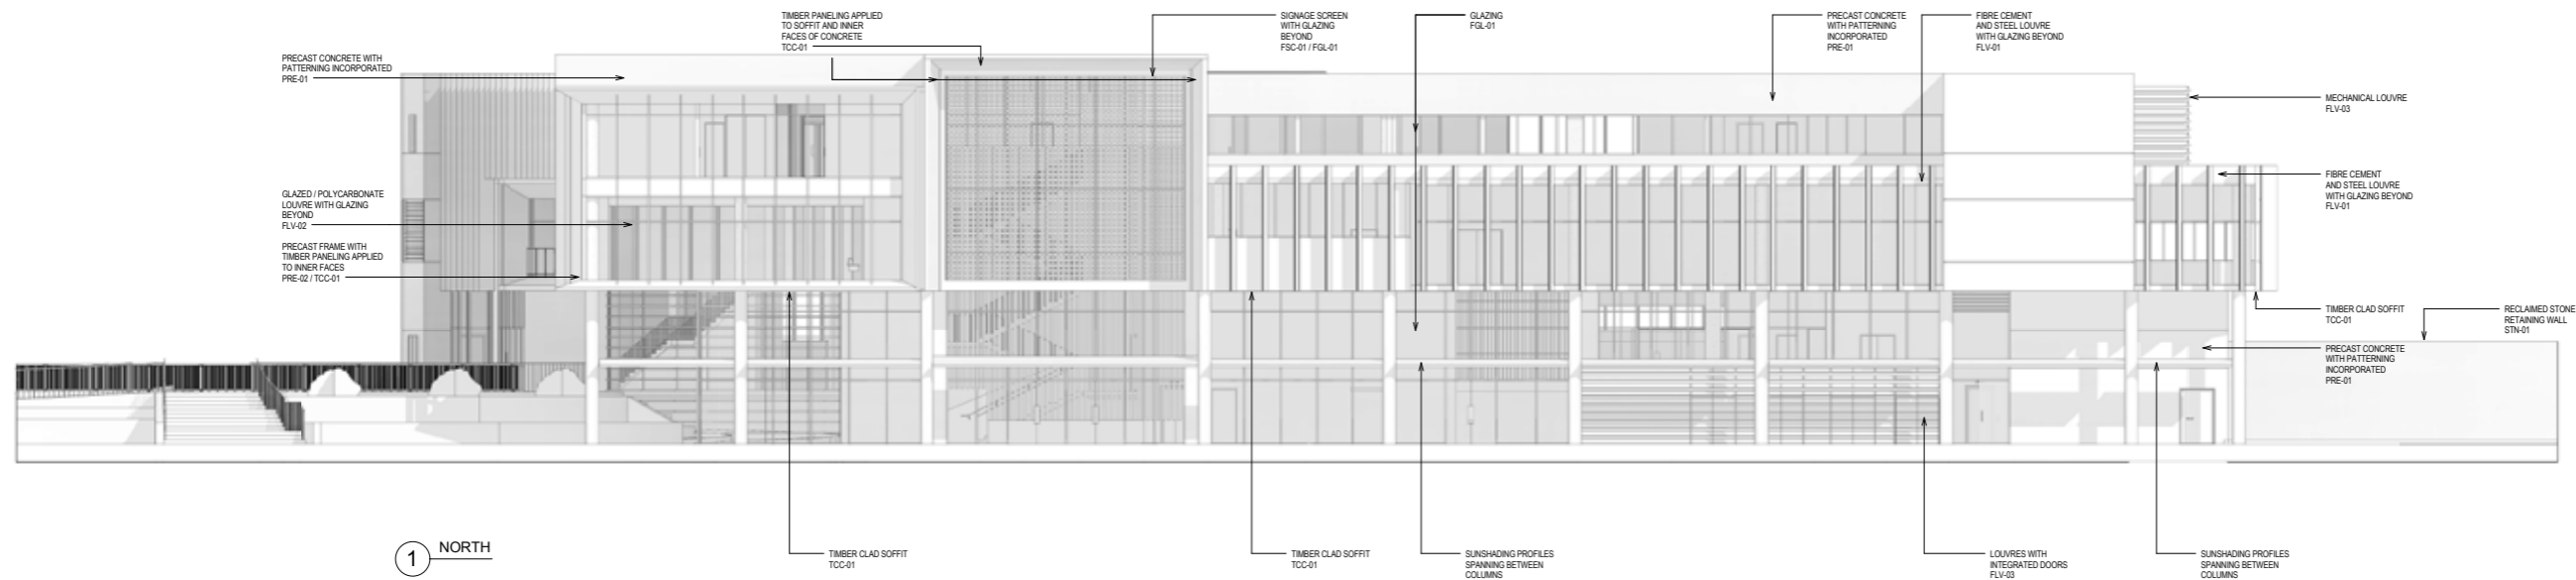

1 NORTH

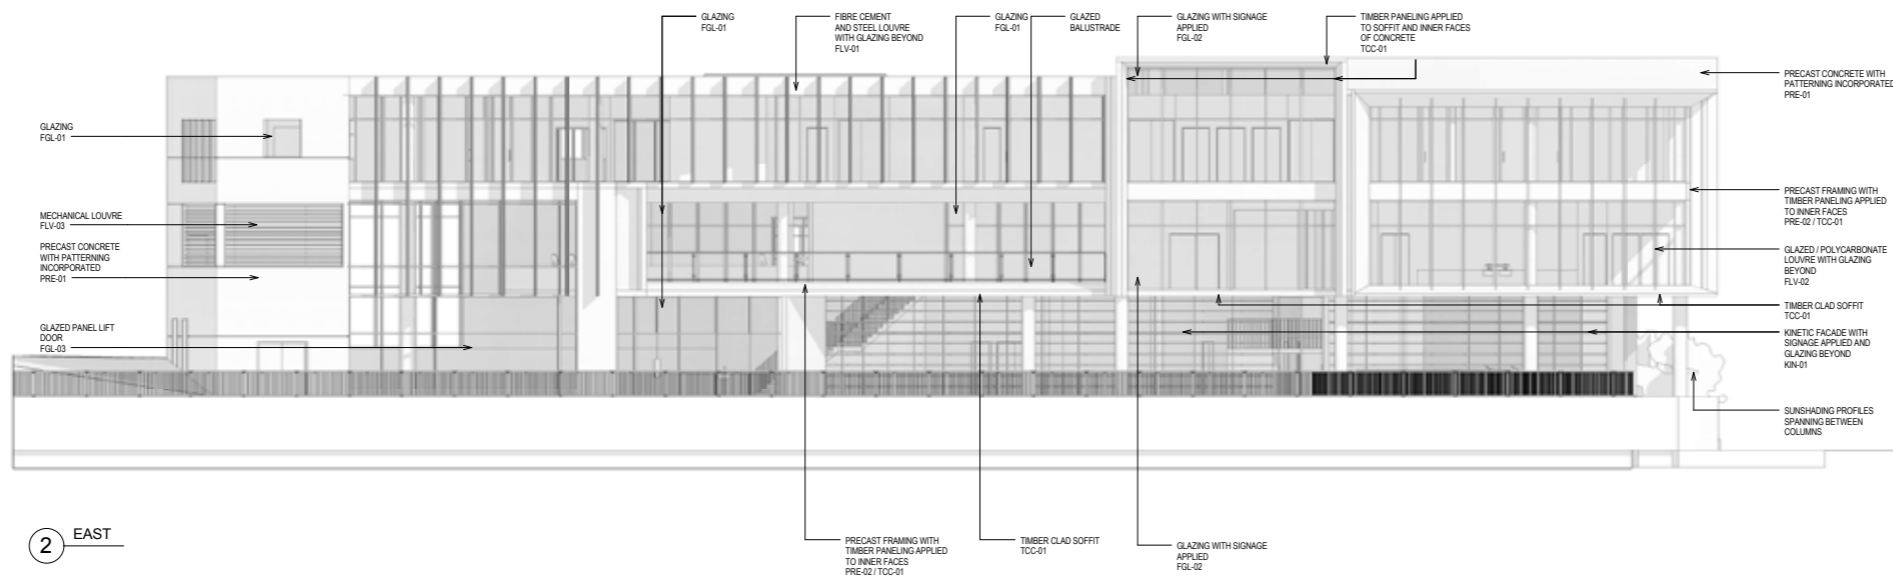

2 EAST

REFERENCE MAP



STRUCTURAL CIVIL & SERVICES ENGINEER:

COST CONSULTANT:

PROJECT MANAGER:

NOTES:

0 2 4 8m
 1:100

DISCLAIMER
 USE FIGURED DIMENSIONS ONLY DO NOT SCALE FROM DRAWING CHECK & VERIFY ALL DIMENSIONS ON SITE BEFORE FABRICATION OR SET OUT.

This drawing is diagrammatic and shows general arrangements. Any information involving measurement of the works shall be taken from documented dimensions on the architectural and structural drawings, workshop drawings by others and conditions on site. The works shall comply with the contract conditions and Statutory Regulations.

All rights reserved. This work is copyright and cannot be reproduced or copied in any form or by any means graphic, electronic or mechanical, including photocopying without the written permission of Populous architects in association. Any licence, expressed or implied, to use this document for any purpose whatsoever is restricted to the terms of the agreement or implied agreement between Populous and the instructing party.

THIS DRAWING IS AN UNCONTROLLED COPY, UNLESS NOTED OTHERWISE

REV	DESCRIPTION	DATE
A	FOR INFORMATION	05.08.16
B	FOR INFORMATION	08.08.16
C	FOR INFORMATION	19.08.16
D	FOR INFORMATION	05.09.16
E	FOR DA ISSUE	09.09.16

ARCHITECT:
POPULOUS
 100/100/100
 SYDNEY
 Suite 108
 89 Great Buckingham Street
 Sydney, NSW 2000
 AUSTRALIA
 T +61(0) 2 9244 3400
 F +61(0) 2 9239 9188
 www.populous.com
 E-mail: sport.au@populous.com

PROJECT
 NSWRL CENTRE OF EXCELLENCE
 SITE 18, DAWN FRASER AVE, OLYMPIC PARK

SHEET TITLE
 NORTH - EAST
 ELEVATIONS

PROJECT NUMBER 16-7416-00	REVIEWED AB
COORDINATED JR	APPROVED WC
SCALE 100% @ A0	NORTH POINT

PHASE SD	DRAWING NUMBER AD.31.00.001	REVISION E
-------------	--------------------------------	---------------

FOR INFORMATION

POPULOUS

Suite 108
59 Great Buckingham Street
Redfern NSW 2016
Australia
T: +61 2 8244 3450
F: +61 7 3839 9188
www.populous.com