


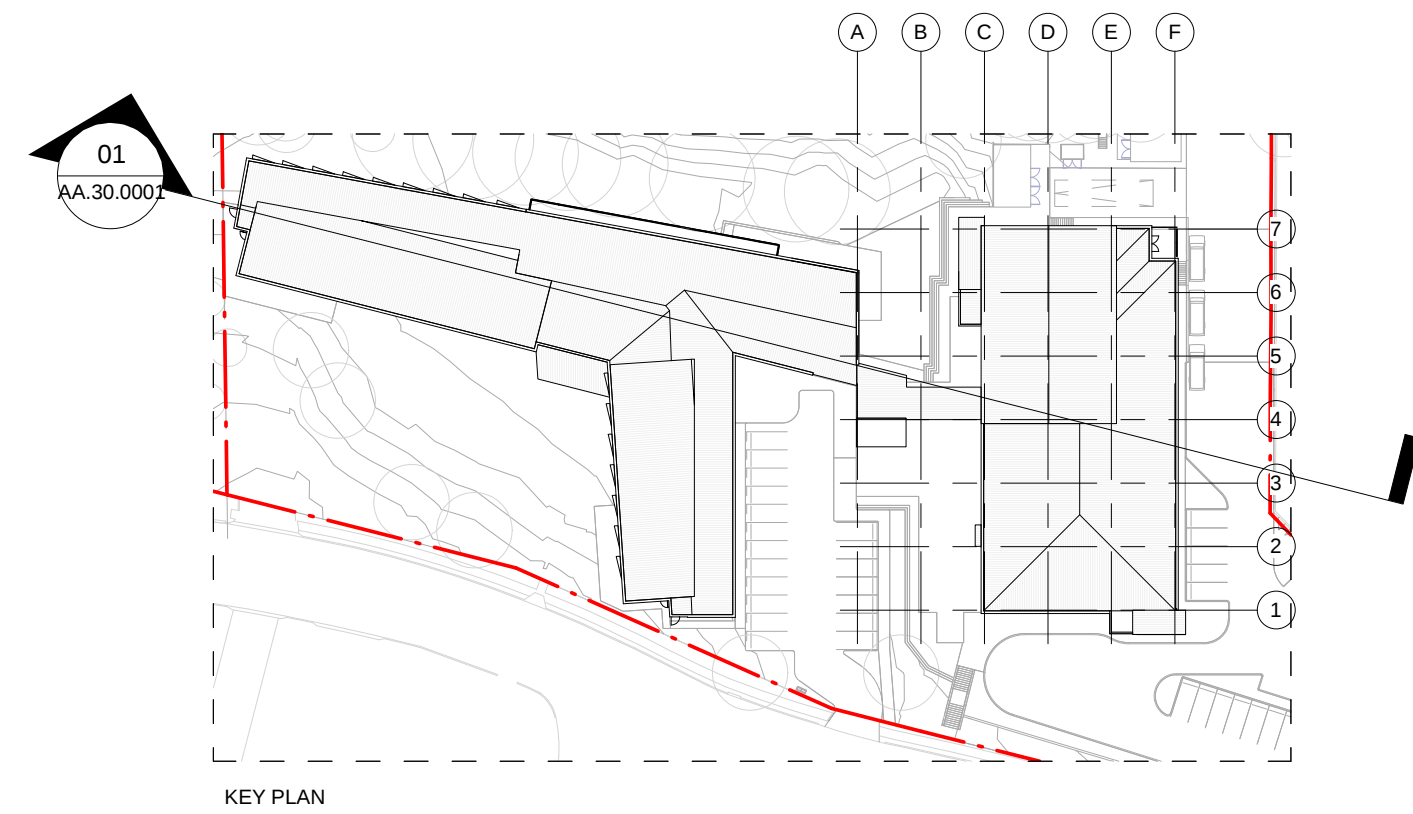

KEY PLAN



SITE BOUNDARY

01 SECTION AA  
1:200

|   |                                 |            |
|---|---------------------------------|------------|
| 4 | SD FROZEN ELEVATIONS & SECTIONS | 05.07.2016 |
| 3 | INTERIM COORD. - ISSUE 5        | 10.06.2016 |
| 2 | INTERIM COORD. - ISSUE 4        | 20.05.2016 |
| 1 | INTERIM COORD. - ISSUE 3        | 09.05.2016 |

REV ARCHITECTS


**blp**  
Billard Leece Partnership Pty Ltd  
Architects & Urban Planners  
Studio 201, 50 Holt Street  
Sunny Hills 2010  
New South Wales Australia  
T +61 2 8096 4066  
E info@blp.com.au  
www.blp.com.au

CLIENT  
**NSW** Health  
GOVERNMENT Infrastructure  
77 Pacific Highway  
North Sydney  
NSW 2060

P: 02  
F: 02  
W: www.hinfra.health.nsw.gov.au

PROJECT  
BULLI ACCoE

|                                           |            |
|-------------------------------------------|------------|
| DRAWING TITLE<br>SECTIONS - PROPOSED - AA |            |
| Project No                                | 15617      |
| Scale                                     | 1:200@A1   |
| Date                                      | 23.06.2016 |
| Drawn By                                  | Checked By |
| VIC                                       | LG         |
| Drawing No                                | Revision   |
| AA.30.0001                                | 4          |

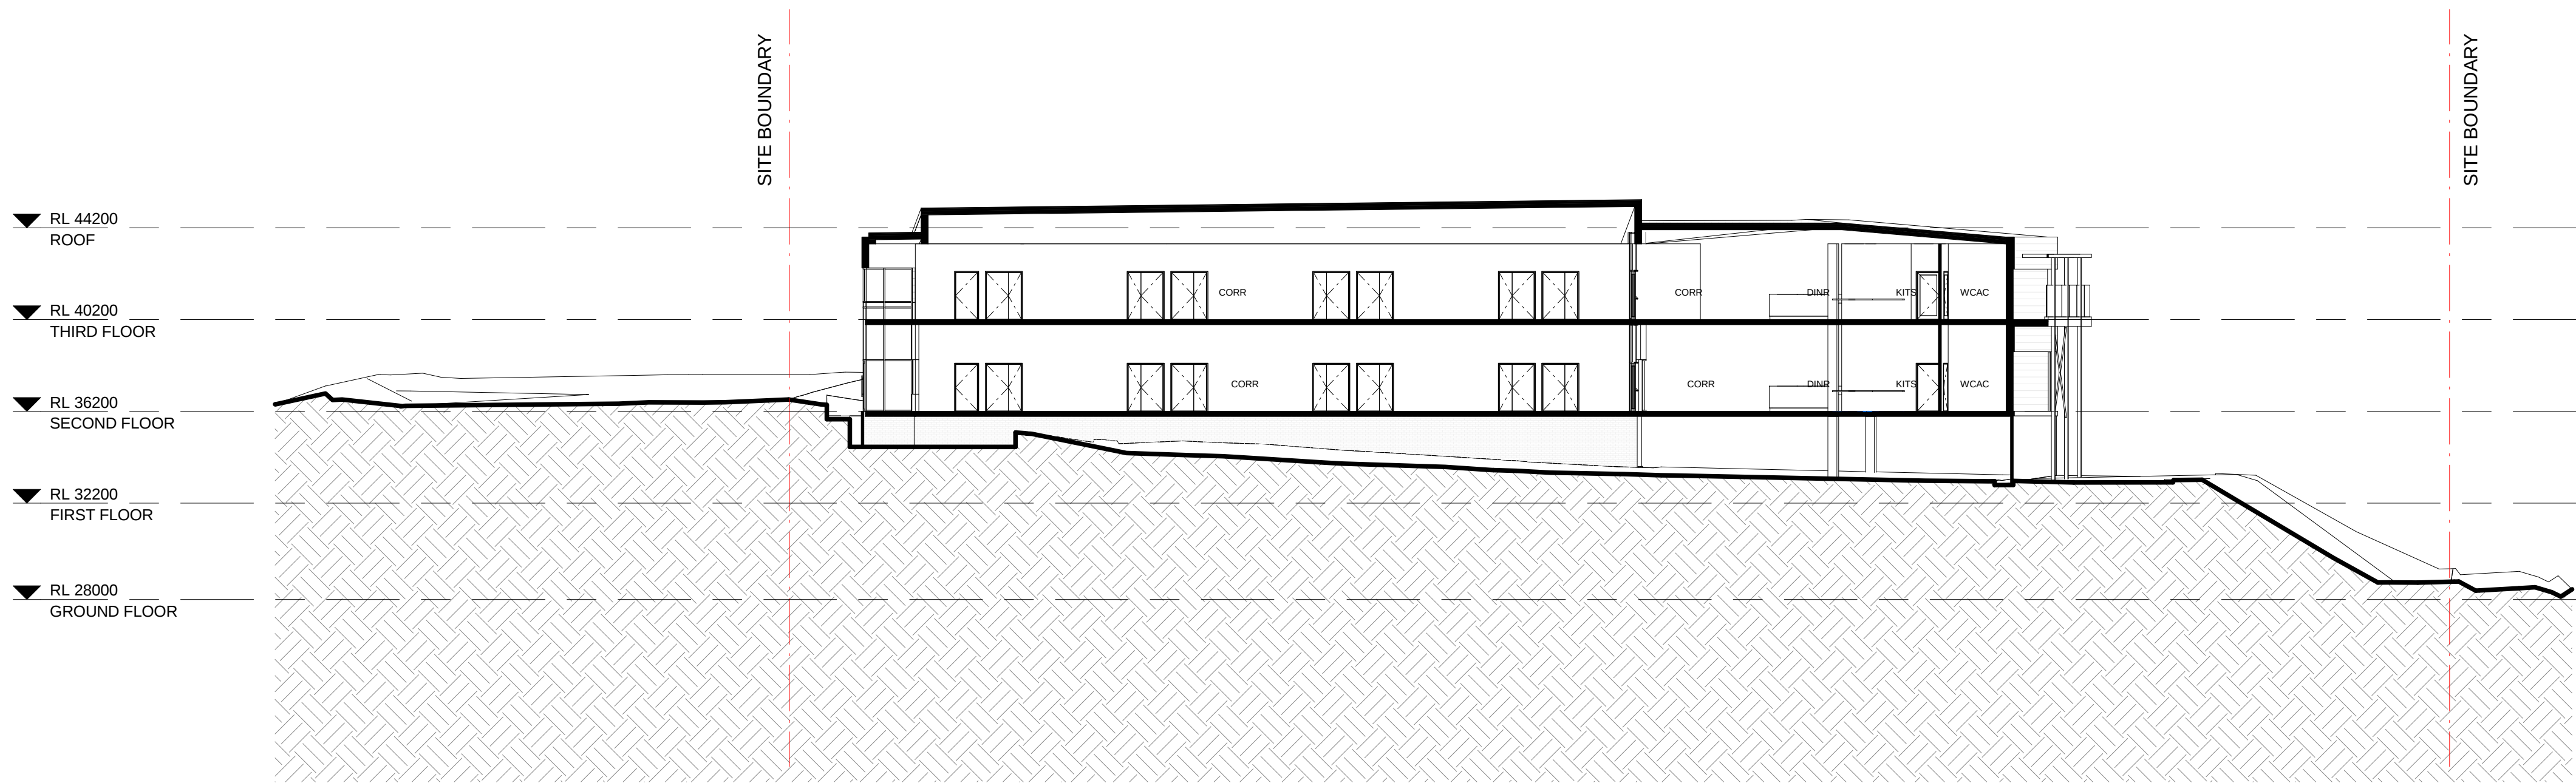

01 SECTION BB  
1:200

|   |                                 |            |
|---|---------------------------------|------------|
| 4 | SD FROZEN ELEVATIONS & SECTIONS | 05.07.2016 |
| 3 | INTERIM COORD. - 10.06.2016     | ISSUE 5    |
| 2 | INTERIM COORD. - 20.05.2016     | ISSUE 4    |
| 1 | INTERIM COORD. - 09.05.2016     | ISSUE 3    |

REV ARCHITECTS

**blp**  
Billard Leece Partnership Pty Ltd  
Architects & Urban Planners  
Studio 201, 50 Holt Street  
Sunny Hills 2010  
New South Wales Australia  
T +61 2 8096 4066  
E info@blp.com.au  
www.blp.com.au


CLIENT  
**NSW** Health  
GOVERNMENT Infrastructure  
77 Pacific Highway  
North Sydney  
NSW 2060

P: 02  
F: 02  
W: www.hinfra.health.nsw.gov.au

PROJECT  
**BULLI ACCoE**

DRAWING TITLE  
**SECTIONS - PROPOSED - BB**

|            |            |
|------------|------------|
| Project No | 15617      |
| Scale      | 1:200@A1   |
| Date       | 23.06.2016 |
| Drawn By   | LG         |
| Checked By | LG         |
| Drawing No | AA.30.0101 |
| Revision   | 4          |

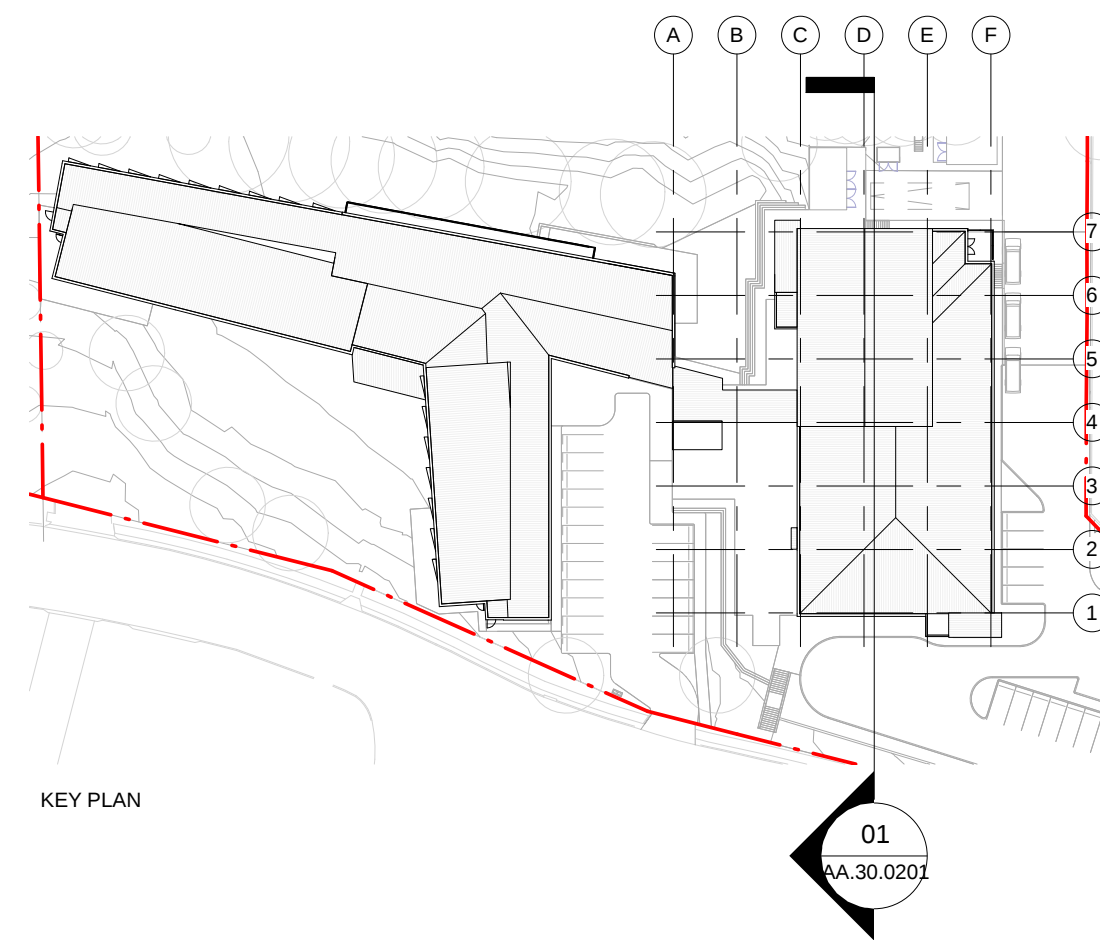

01 SECTION CC  
1:200

|   |                                 |            |
|---|---------------------------------|------------|
| 4 | SD FROZEN ELEVATIONS & SECTIONS | 05.07.2016 |
| 3 | INTERM COORD. - ISSUE 5         | 10.06.2016 |
| 2 | INTERIM COORD. - ISSUE 4        | 20.05.2016 |
| 1 | INTERIM COORD. - ISSUE 3        | 09.05.2016 |

REV ARCHITECTS

**blp**  
Billard Leese Partnership Pty Ltd  
Architects & Urban Planners  
Studio 201, 50 Holt Street  
Sunny Hills 2010  
New South Wales Australia  
T +61 2 8096 4066  
E info@blp.com.au  
www.blp.com.au

CLIENT  
**NSW** Health  
GOVERNMENT Infrastructure  
77 Pacific Highway  
North Sydney  
NSW 2060

P: 02  
F: 02  
W: www.hinfra.health.nsw.gov.au

PROJECT  
BULLI ACCoE

|                          |            |
|--------------------------|------------|
| DRAWING TITLE            |            |
| SECTIONS - PROPOSED - CC |            |
| Project No               | 15617      |
| Scale                    | 1:200@A1   |
| Date                     | 23.06.2016 |
| Drawn By                 | LG         |
| Checked By               | VC         |
| Drawing No               | AA.30.0201 |
| Revision                 | 4          |