



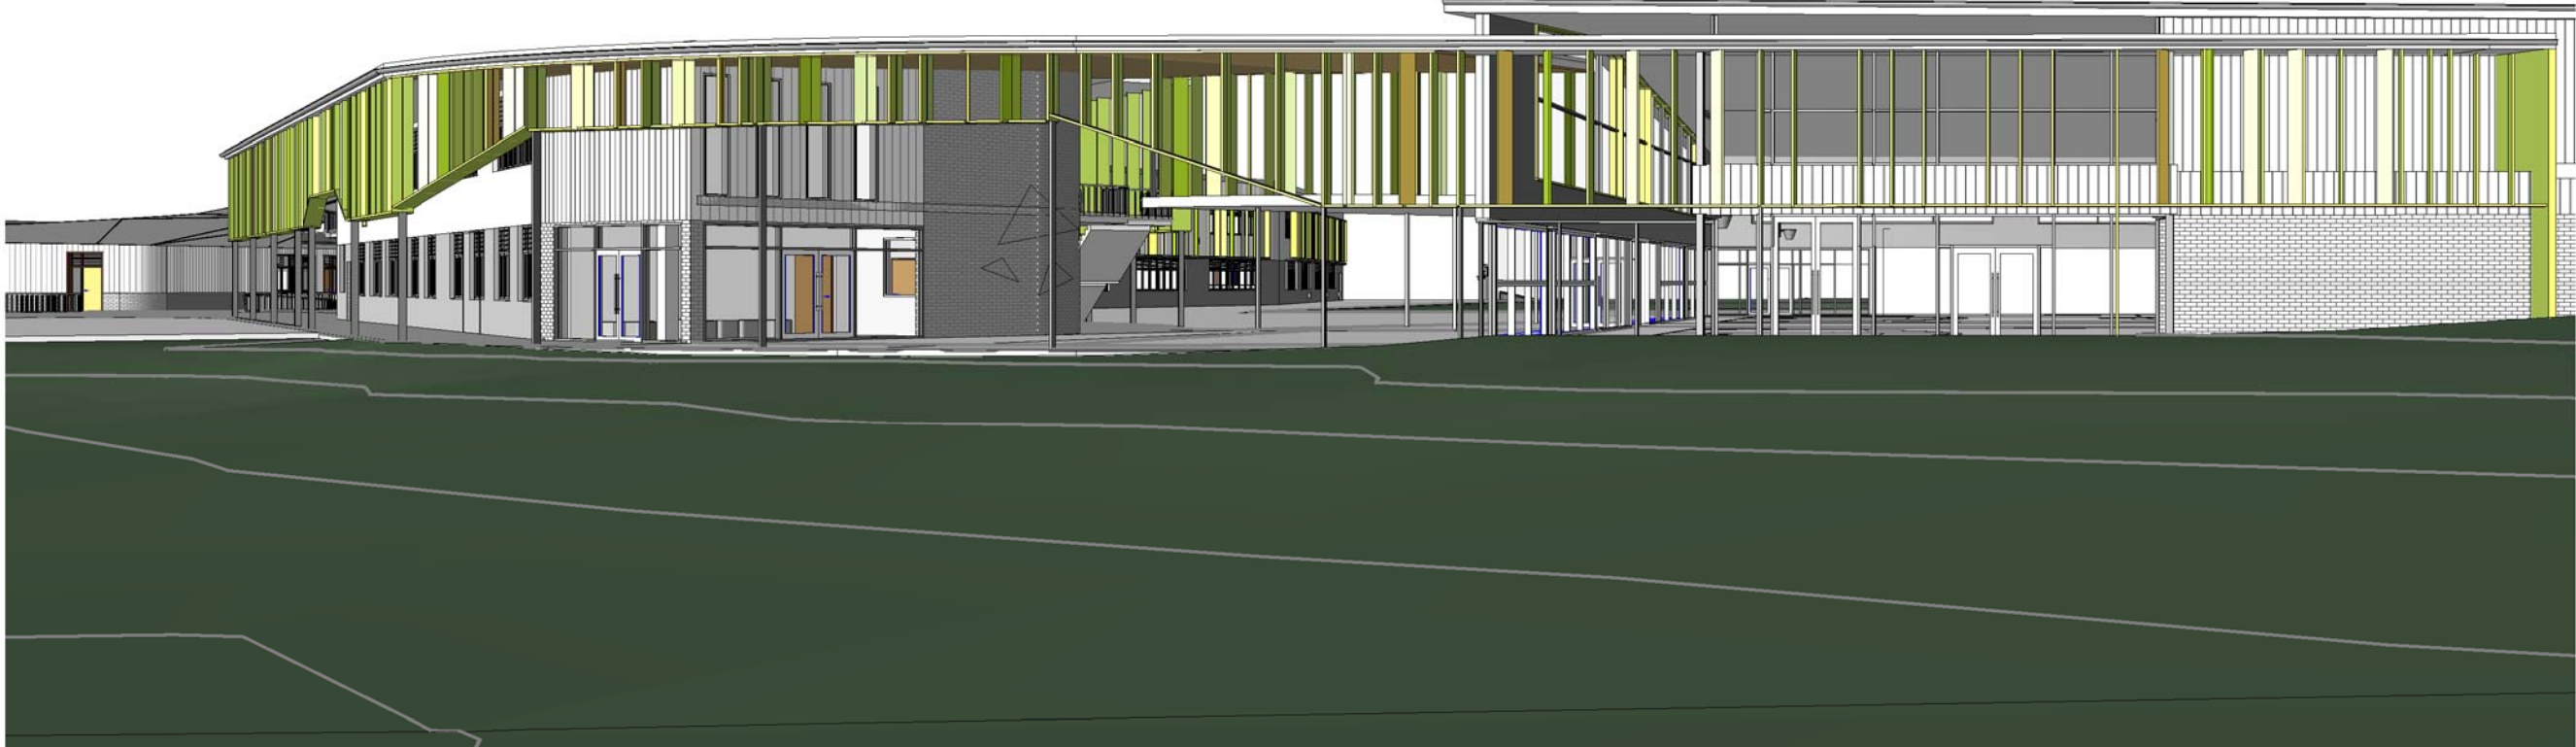

1 PERSPECTIVE 08 - SPORTS HALL ENTRY S2

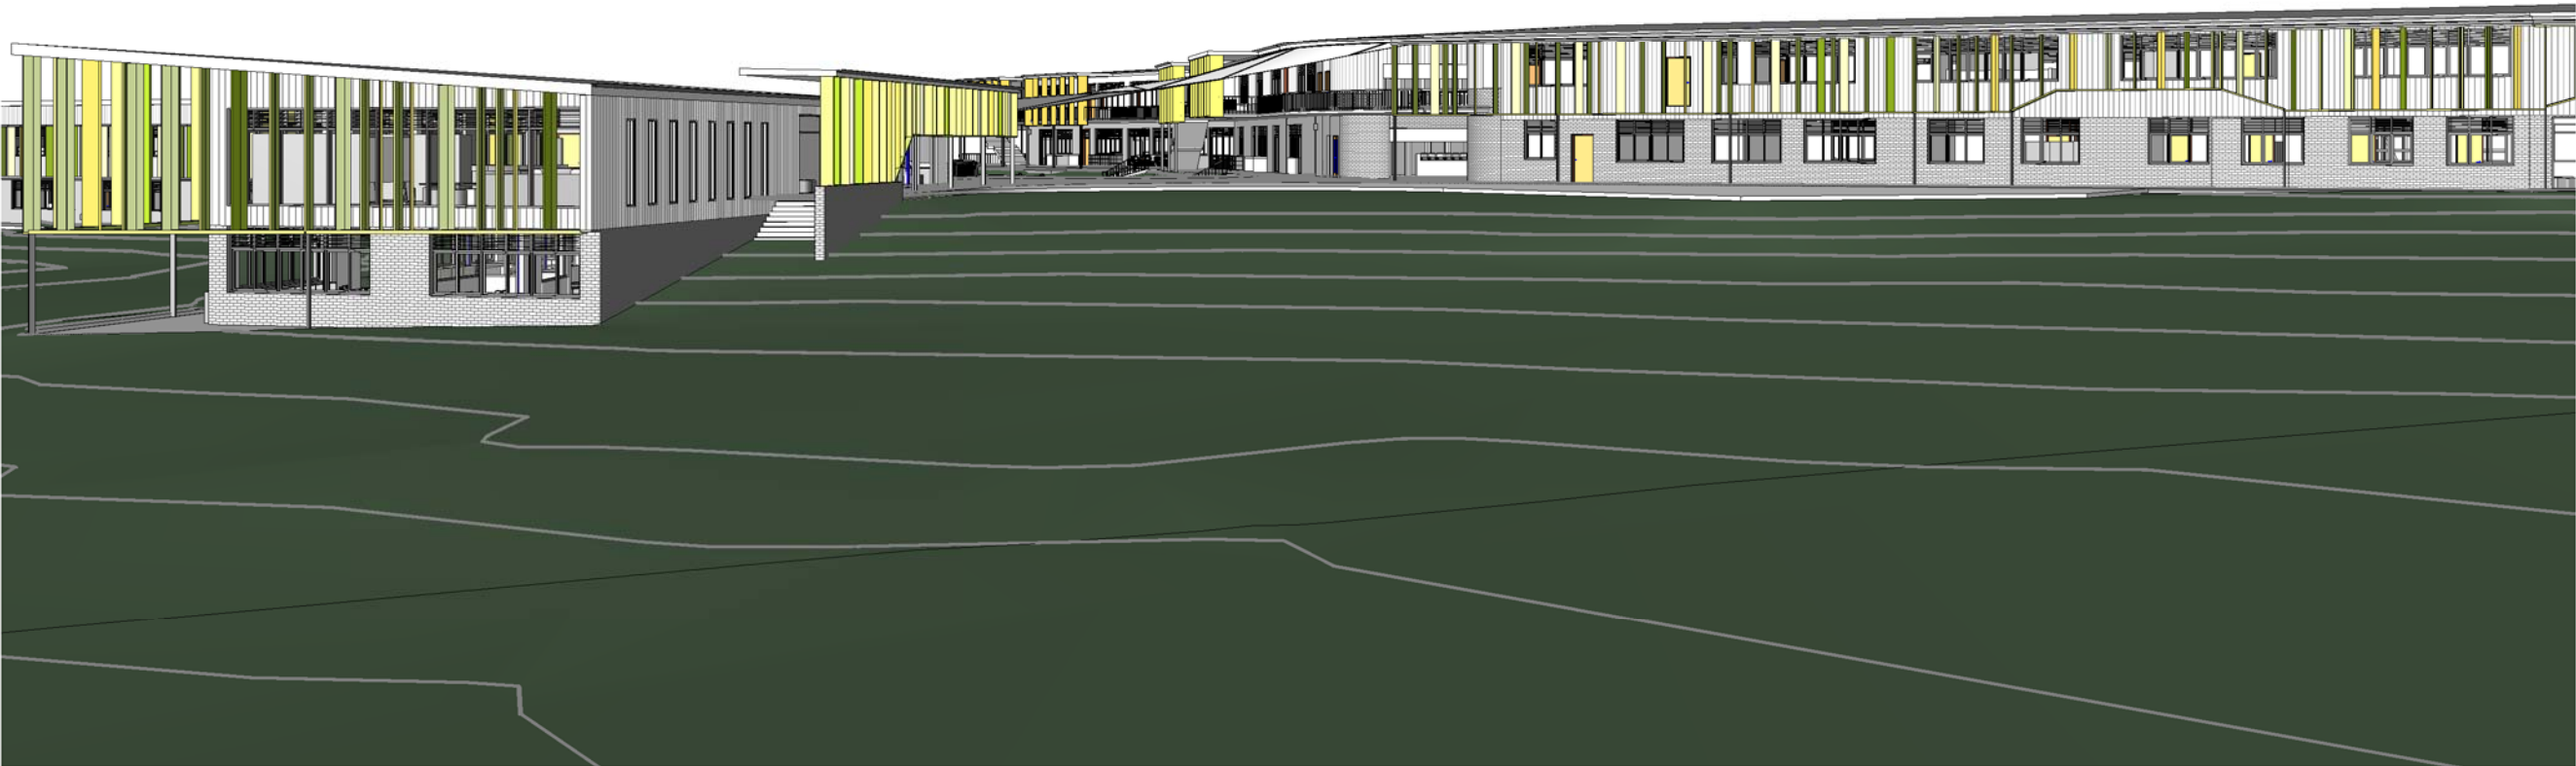


3 PERSPECTIVE 10 - MAIN ENTRY S2



2 PERSPECTIVE 11 - AERIAL VIEW S2



4 PERSPECTIVE 09 - SPORTS HALL REAR S2

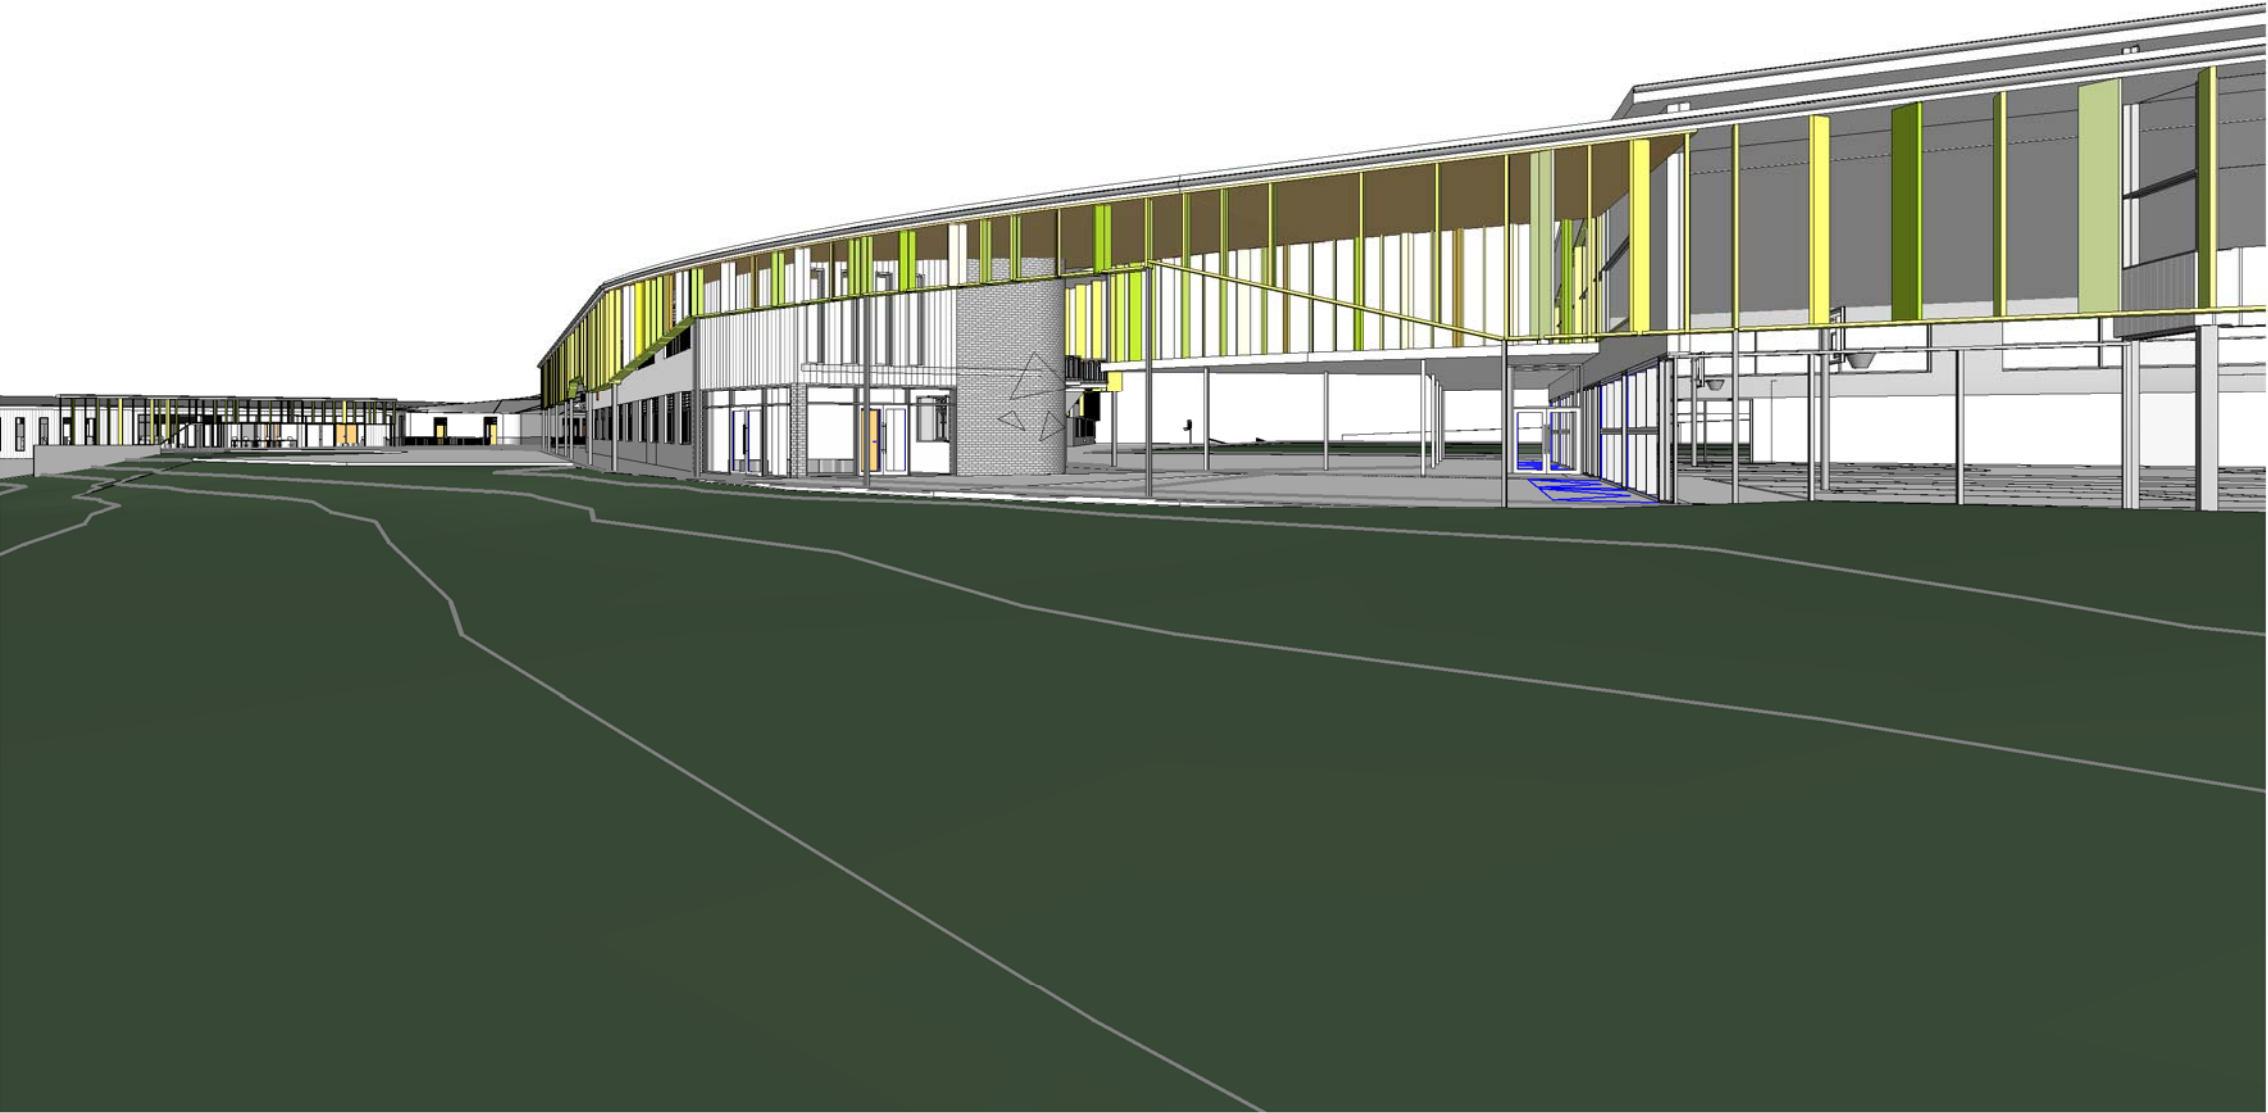

5 PERSPECTIVE 12 - ENTRY LINK S2

CLIENT
Department of Education
T + 61 2 9561 8287 F + 61 2 9561 8505
PROJECT MANAGER
Coffey Projects
T + 61 2 9406 1000
QUANTITY SURVEYOR
MBM pl
T + 61 2 9270 1000
LANDSCAPE CONSULTANT
Context
T + 61 2 8244 8900
TOWN/FACILITY PLANNER
Urbis
T + 61 2 8233 9900
STRUCTURAL & CIVIL CONSULTANTS
Woolacotts
T + 61 2 82419900
MECHANICAL / ELECTRICAL / TRANSPORT CONSULTANTS
Shelmerdines Consulting Engineers
T + 61 2 9436 3021
HYDRAULIC CONSULTANT
AJ Whipples Consulting Group
T + 61 2 8923 8444
ACOUSTIC CONSULTANT
Wilkinson Murray
T + 61 2 9437 4611
NCC/BCA & ACCESS CONSULTANT
Design Confidence
T + 0425 146 027 / 0422 590 256
TRAFFIC CONSULTANT
Traffix
T + 61 2 8324 8700

NSW Nominated Architects: Robert Denton Reg. No. 5782, Alex Kibble Reg. No. 6015				
Do not scale drawings. Verify all dimensions on site. Notify architect of all discrepancies				
Rev	Date	Description	Checked	Auth.
P1	11.07.16	Preliminary Issue to SEARS	IB	RD

Project		
KELLYVILLE SOUTH PUBLIC SCHOOL		
Drawing Title		
PERSPECTIVE IMAGES 2 - STAGE 2		
Proj. Dir	Proj. Arch	Drawn
RD	TP	TP
Job No.	Date	Scale
150851	MAY 12	@ B1
Drawing No.	Revision	
AR-DA-S2 7202	P1	

Tanner Kibble Denton Architects Pty Ltd
PO Box 660 Darlinghurst NSW 1300 Australia
Level 1, 19 Foster Street, Surry Hills NSW 2010 Australia
T +61 2 9281 4399
F +61 2 9281 4337
www.tkda.com.au





BK/F BRICKWORK - FACE



FG - FIXED GLAZING



MWS - METAL WALL SHEETING



CLC - COMPACT LAMINATE CLADDING



SOD/G - SECTIONAL OVERHEAD DOOR



AB - ALUMINIUM BLADE



GL - GLAZED LOUVRE



BAL - METAL SHEET WITH VERTICAL FLATS

CLIENT
Department of Education
T + 61 2 9561 8287 F + 61 2 9561 8505
PROJECT MANAGER
Coffey Projects
T + 61 2 9406 1000
QUANTITY SURVEYOR
MBM pl
T + 61 2 9270 1000
LANDSCAPE CONSULTANT
Context
T + 61 2 8244 8900
TOWN/FACILITY PLANNER
Urbis
T + 61 2 8233 9900
STRUCTURAL & CIVIL CONSULTANTS
Woolacotts
T + 61 2 82419900
MECHANICAL / ELECTRICAL / TRANSPORT CONSULTANTS
Shelmerdines Consulting Engineers
T + 61 2 9436 3021
HYDRAULIC CONSULTANT
AJ Whipples Consulting Group
T + 61 2 8923 8444
ACOUSTIC CONSULTANT
Wilkinson Murray
T + 61 2 9437 4611
NCC/BCA & ACCESS CONSULTANT
Design Confidence
T + 0425 146 027 / 0422 590 256
TRAFFIC CONSULTANT
Traffix
T + 61 2 8324 8700

NSW Nominated Architects: Robert Denton Reg. No. 5782, Alex Kibble Reg. No. 6015				
Do not scale drawings. Verify all dimensions on site. Notify architect of all discrepancies				
Rev	Date	Description	Checked	Auth.
P1	11.07.16	Preliminary Issue to SEARS	IB	RD

Project		
KELLYVILLE SOUTH PUBLIC SCHOOL		
Drawing Title		
EXTERNAL MATERIALS AND FINISHES		
Proj. Dir	Proj. Arch	Drawn
RD	TP	HC
Job No.	Date	Scale
150851	MAY 12	
Drawing No.		Revision
AR-DA-7300		P1
Tanner Kibble Denton Architects Pty Ltd		
PO Box 660 Darlinghurst NSW 1300 Australia		
Level 1, 19 Foster Street, Surry Hills NSW 2010 Australia		
T +61 2 9281 4399		
F +61 2 9281 4337		
www.tkda.com.au		
TKDArchitects		
Tanner Kibble Denton		