





1 PERSPECTIVE 08 - SPORTS HALL ENTRY

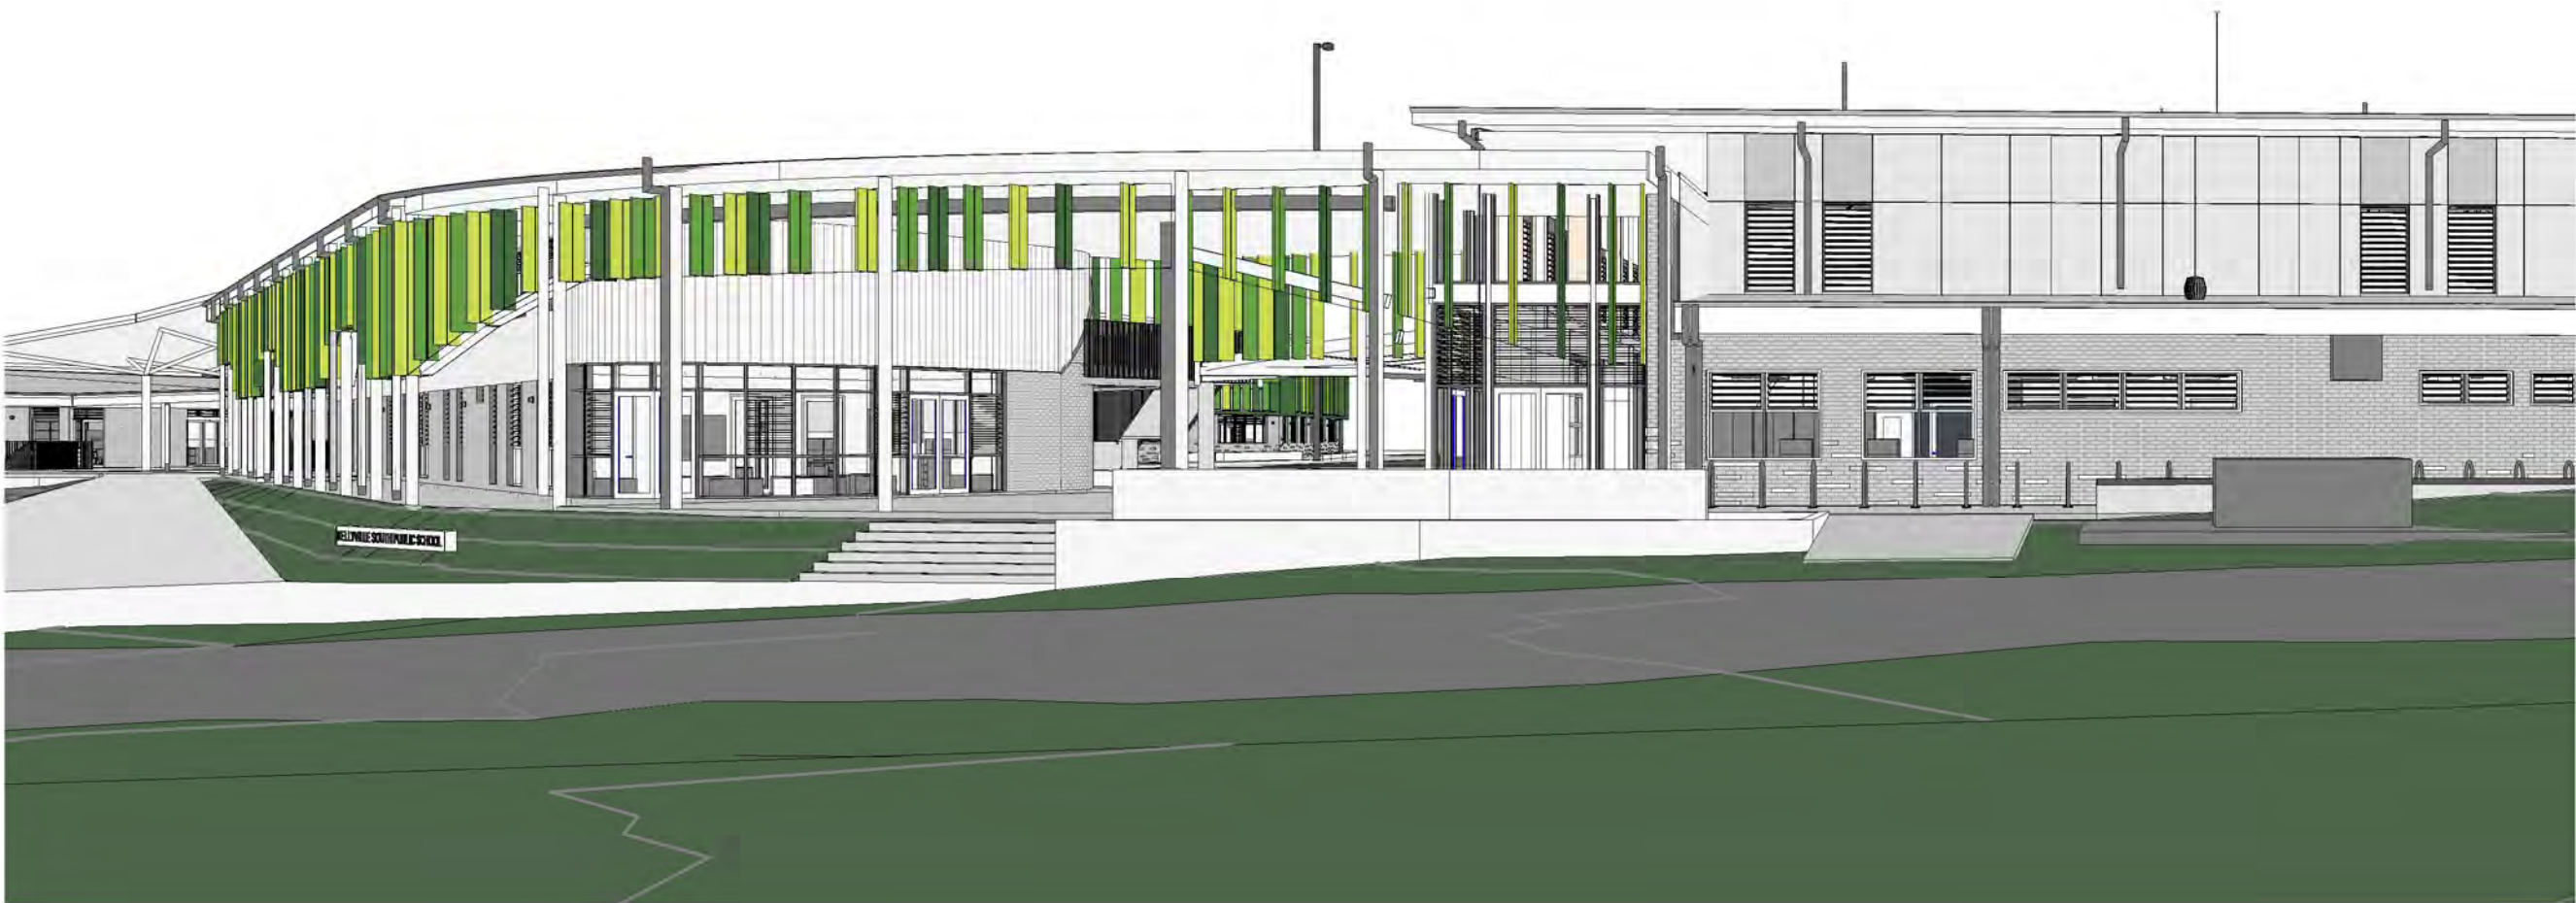

3 PERSPECTIVE 10 - MAIN ENTRY

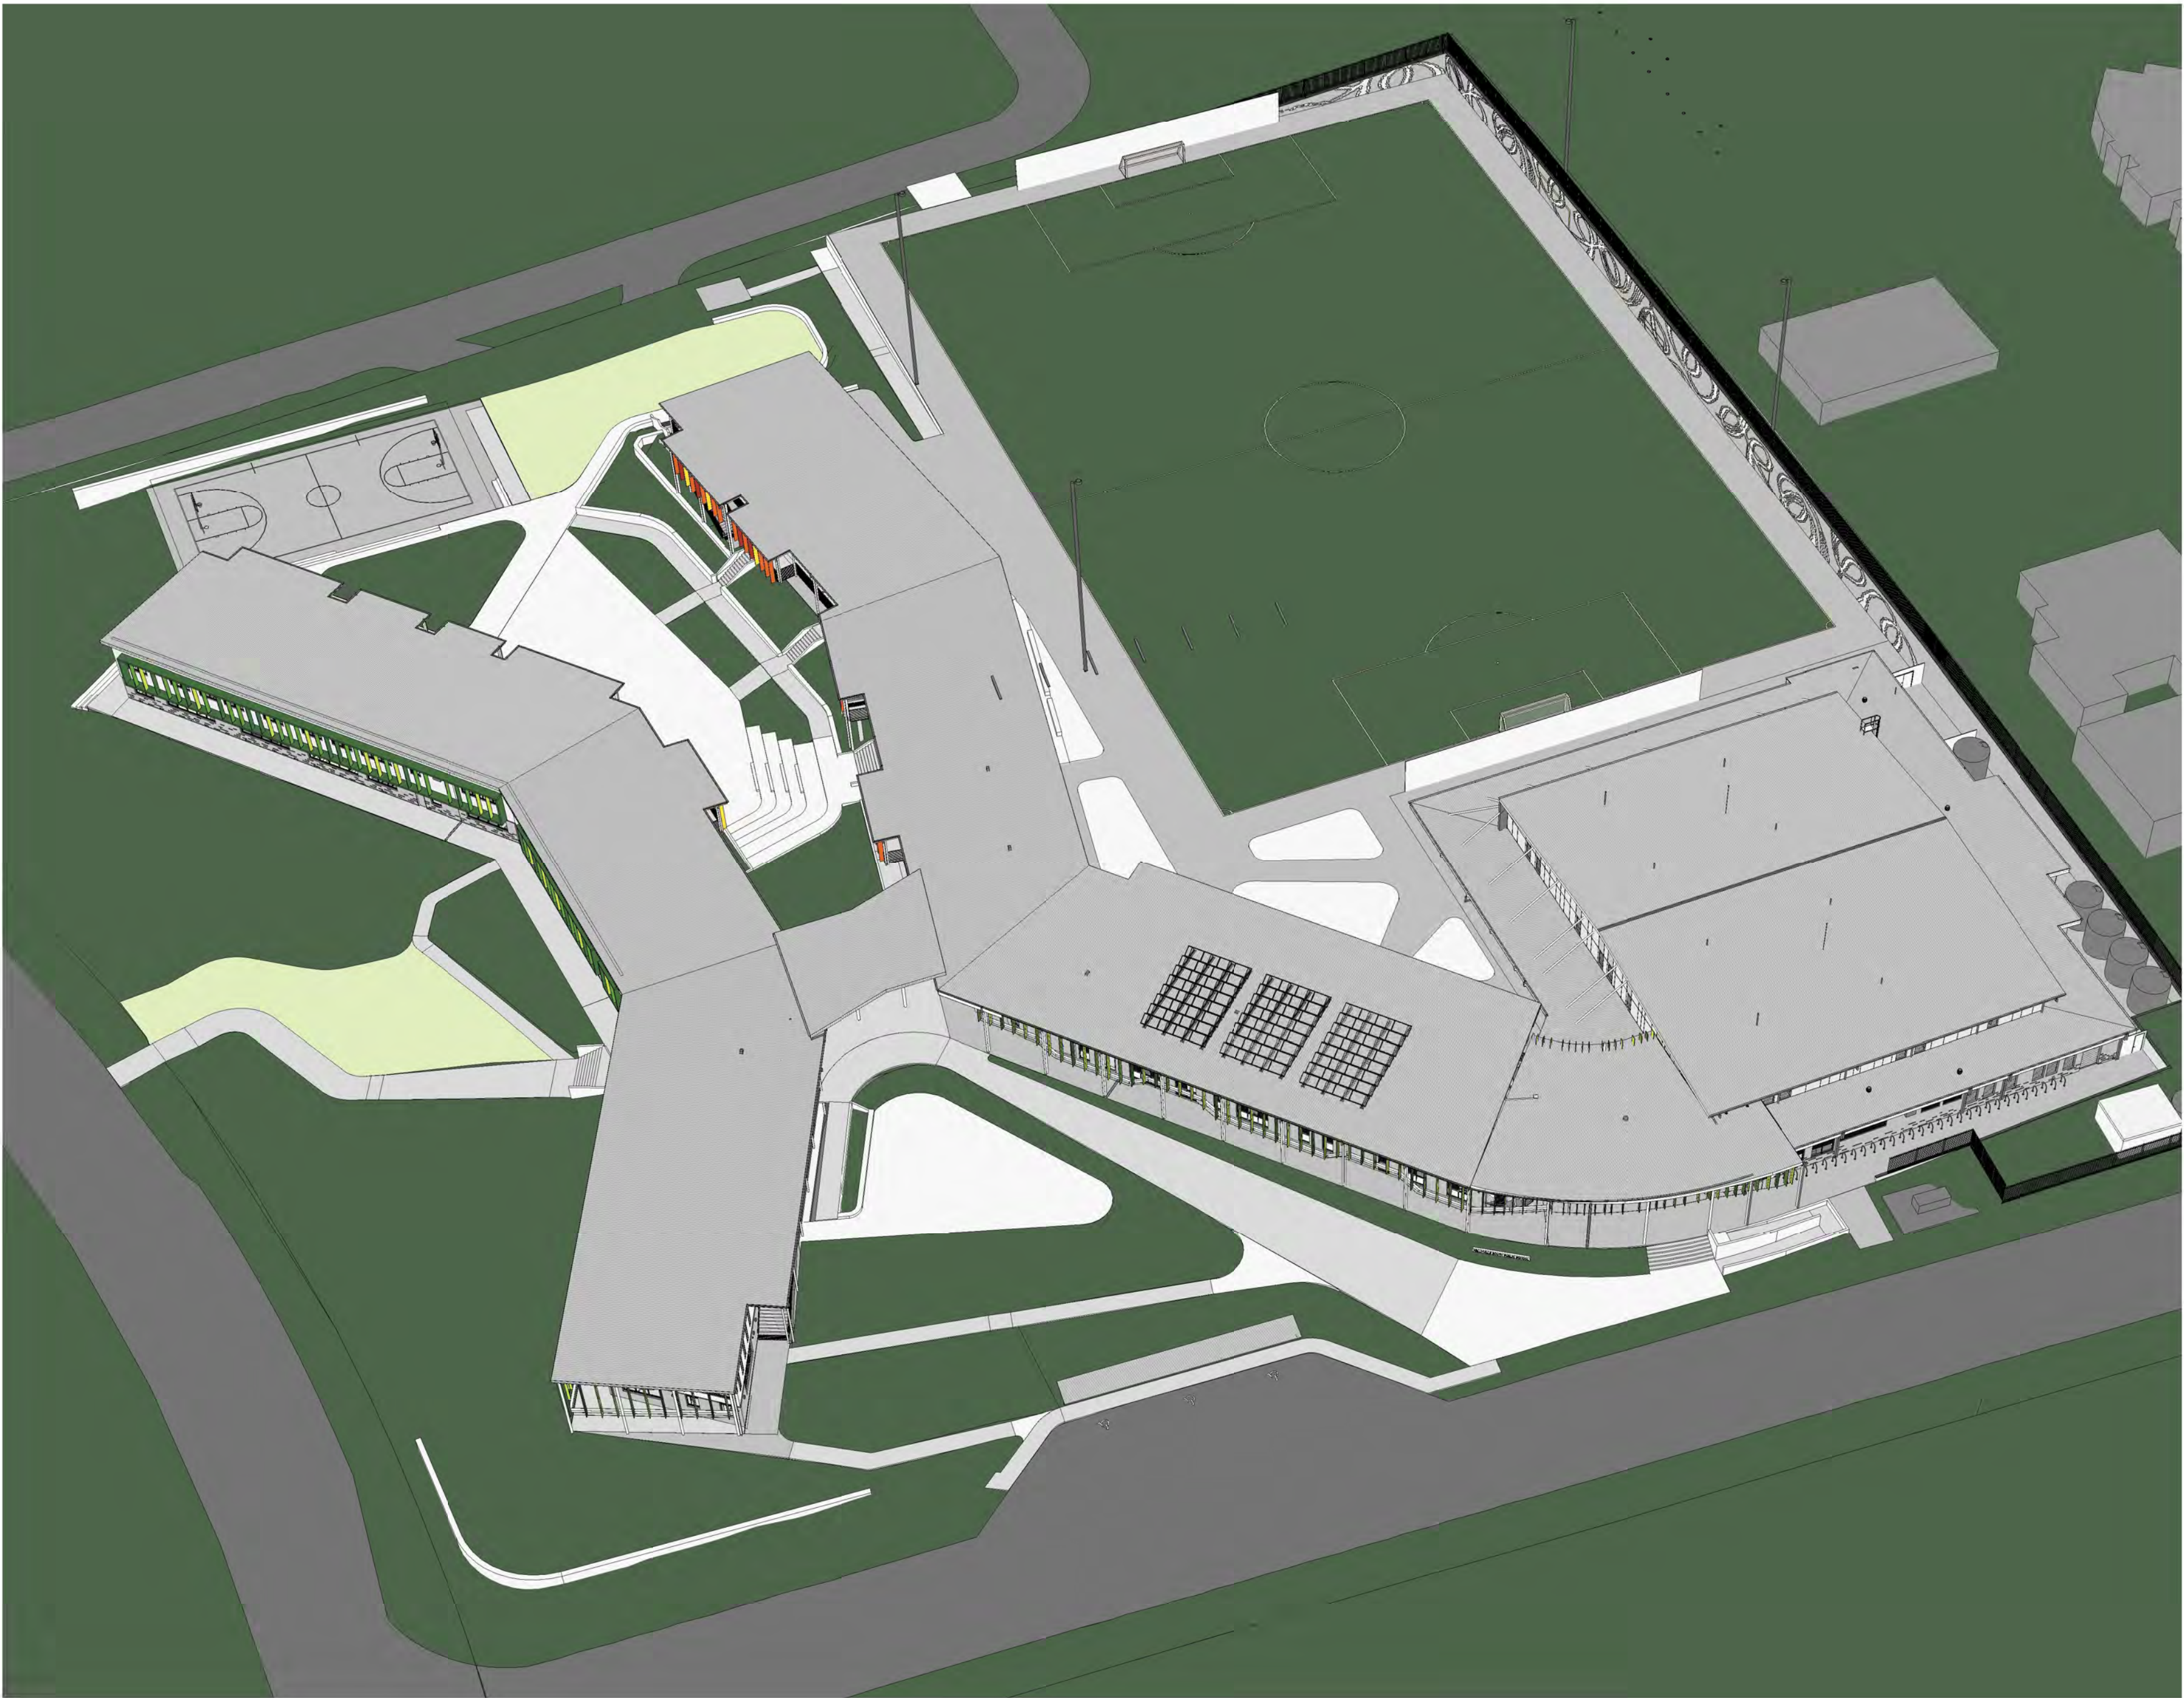

2 PERSPECTIVE 11 - AERIAL VIEW



4 PERSPECTIVE 09 - SPORTS HALL REAR



5 PERSPECTIVE 12 - ENTRY LINK

CLIENT
Department of Education
T + 61 2 9561 8287 F + 61 2 9561 8505
PROJECT MANAGER
Coffey Projects
QUANTITY SURVEYOR
MBM pl
T + 61 2 9270 1000
LANDSCAPE CONSULTANT
Context
T + 61 2 8244 8900
TOWN/FACILITY PLANNER
Urbis
T + 61 2 8233 9900
STRUCTURAL & CIVIL CONSULTANTS
Woolacotts
T + 61 2 82419900
MECHANICAL / ELECTRICAL / TRANSPORT CONSULTANTS
Shelmerdine Consulting Engineers
T + 61 2 9436 3021
HYDRAULIC CONSULTANT
AJ Whipples Consulting Group
T + 61 2 8923 8444
ACOUSTIC CONSULTANT
Wilkinson Murray
T + 61 2 9437 4611
NCC/BCA & ACCESS CONSULTANT
Design Confidence
T + 0425 146 027 / 0422 590 256
TRAFFIC CONSULTANT
Traffix
T + 61 2 8324 8700

NSW Nominated Architects: Robert Denton Reg. No. 5782, Alex Kibble Reg. No. 6015					
Do not scale drawings. Verify all dimensions on site. Notify architect of all discrepancies					
Rev	Date	Description	10	20	30
			40	50	
			Checked		Auth.
A	09.02.17	Issue for SSD	IB	RD	
B	02.05.17	Issue for PRG Meeting	IB	RD	
C	23.06.17	Issue for SSD	IB	RD	

Project		
KELLYVILLE SOUTH PUBLIC SCHOOL		
Drawing Title		
PERSPECTIVE IMAGES 2		
Proj. Dir	Proj. Arch	Drawn
RD	RS	SG
Job No.	Date	Scale
150851	MAY 12	
Drawing No.		Revision
AR-SSD-7202		C

Tanner Kibble Denton Architects Pty Ltd
PO Box 660 Darlinghurst NSW 1300 Australia
Level 1, 19 Foster Street, Surry Hills NSW 2010 Australia
T +61 2 9281 4399
F +61 2 9281 4337
www.tkda.com.au

