








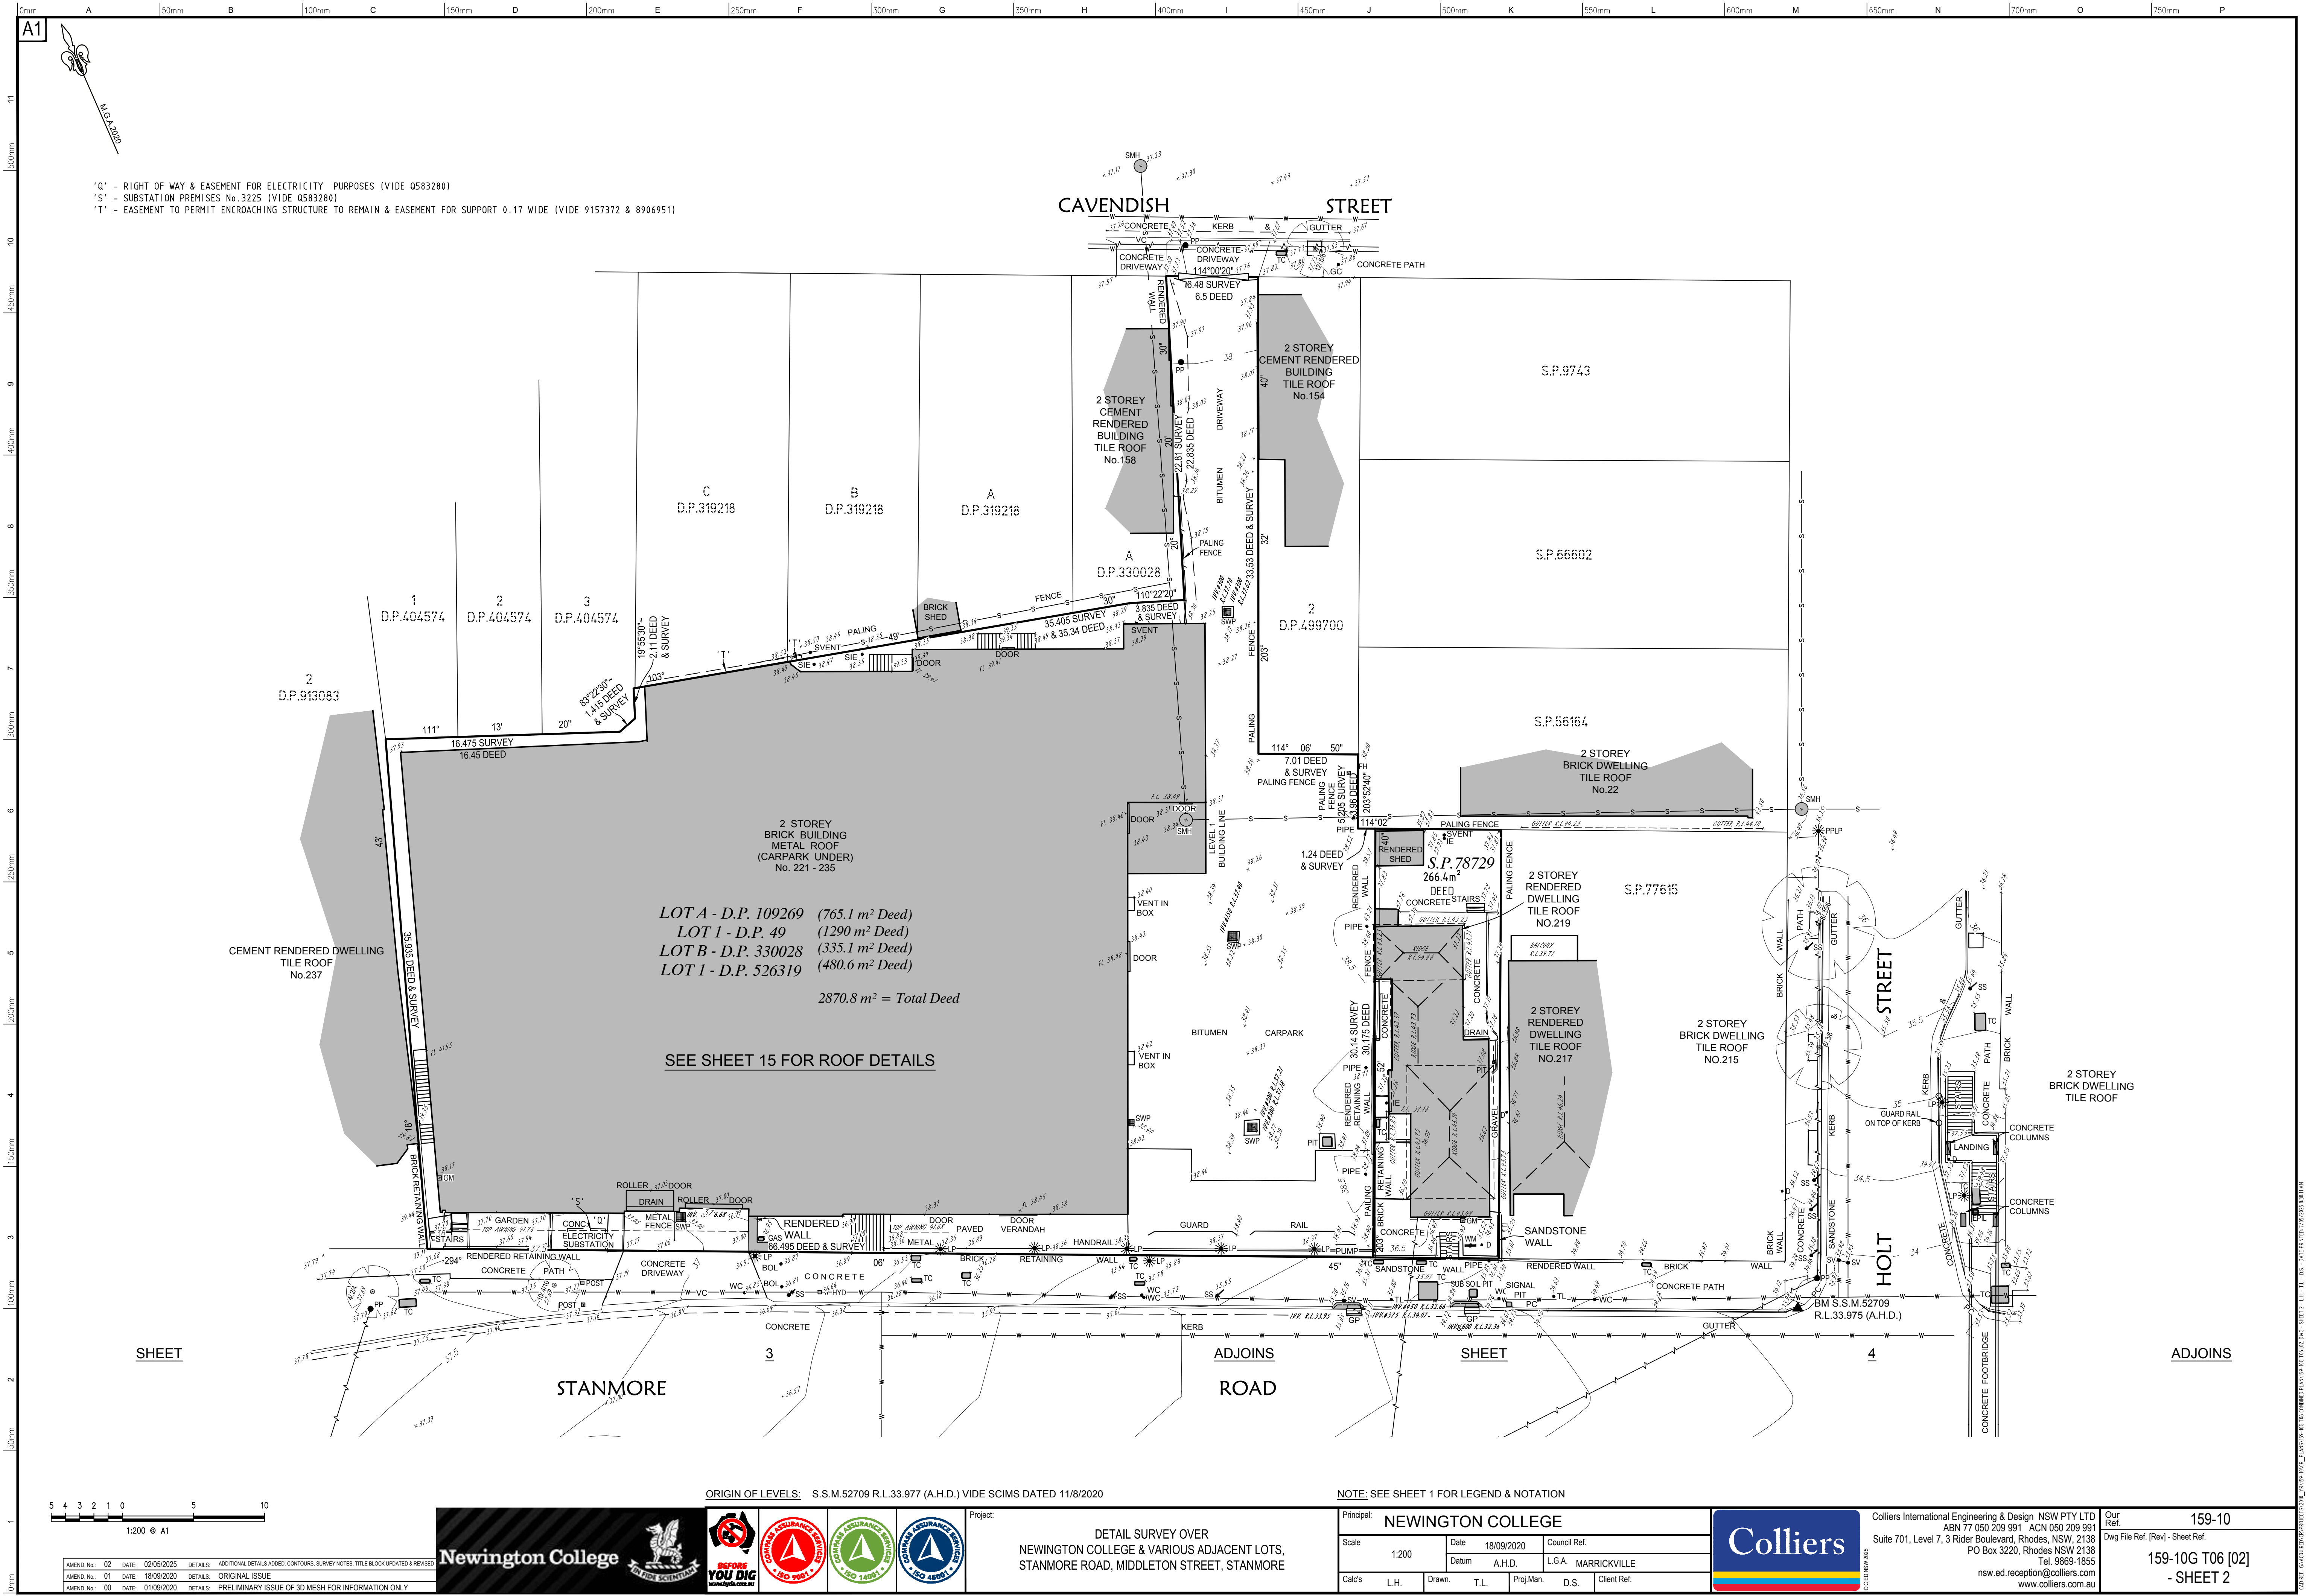


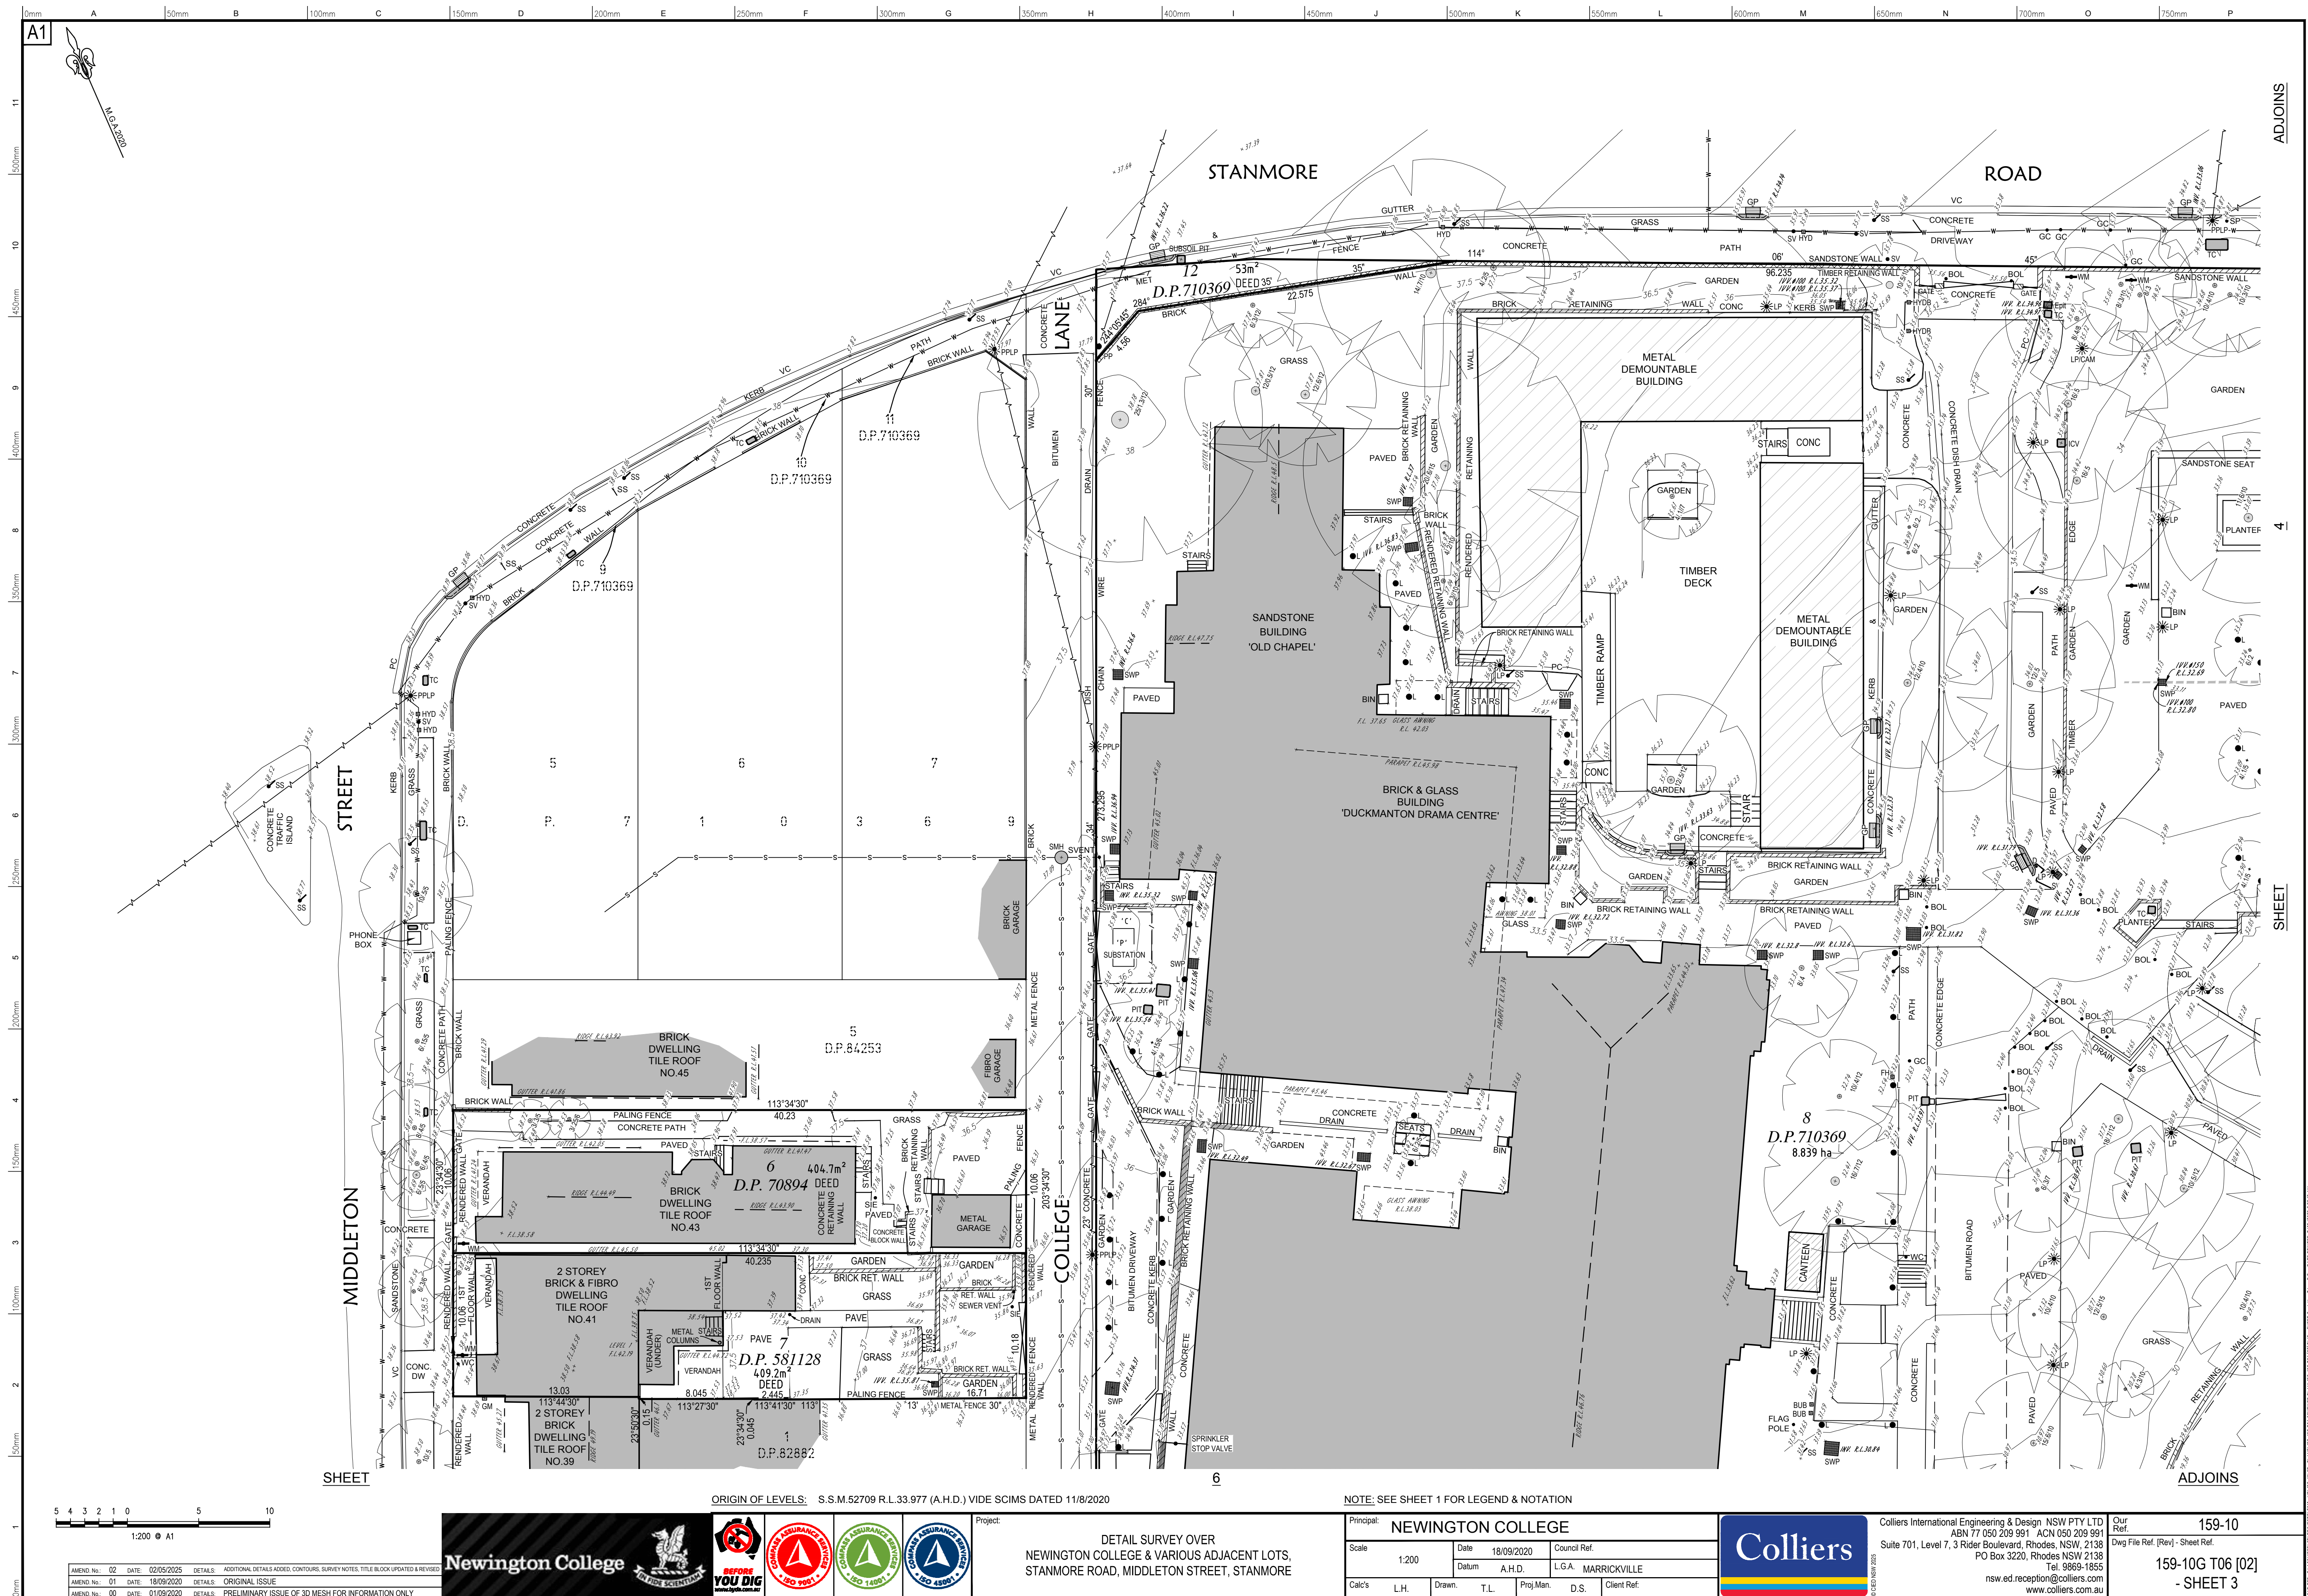


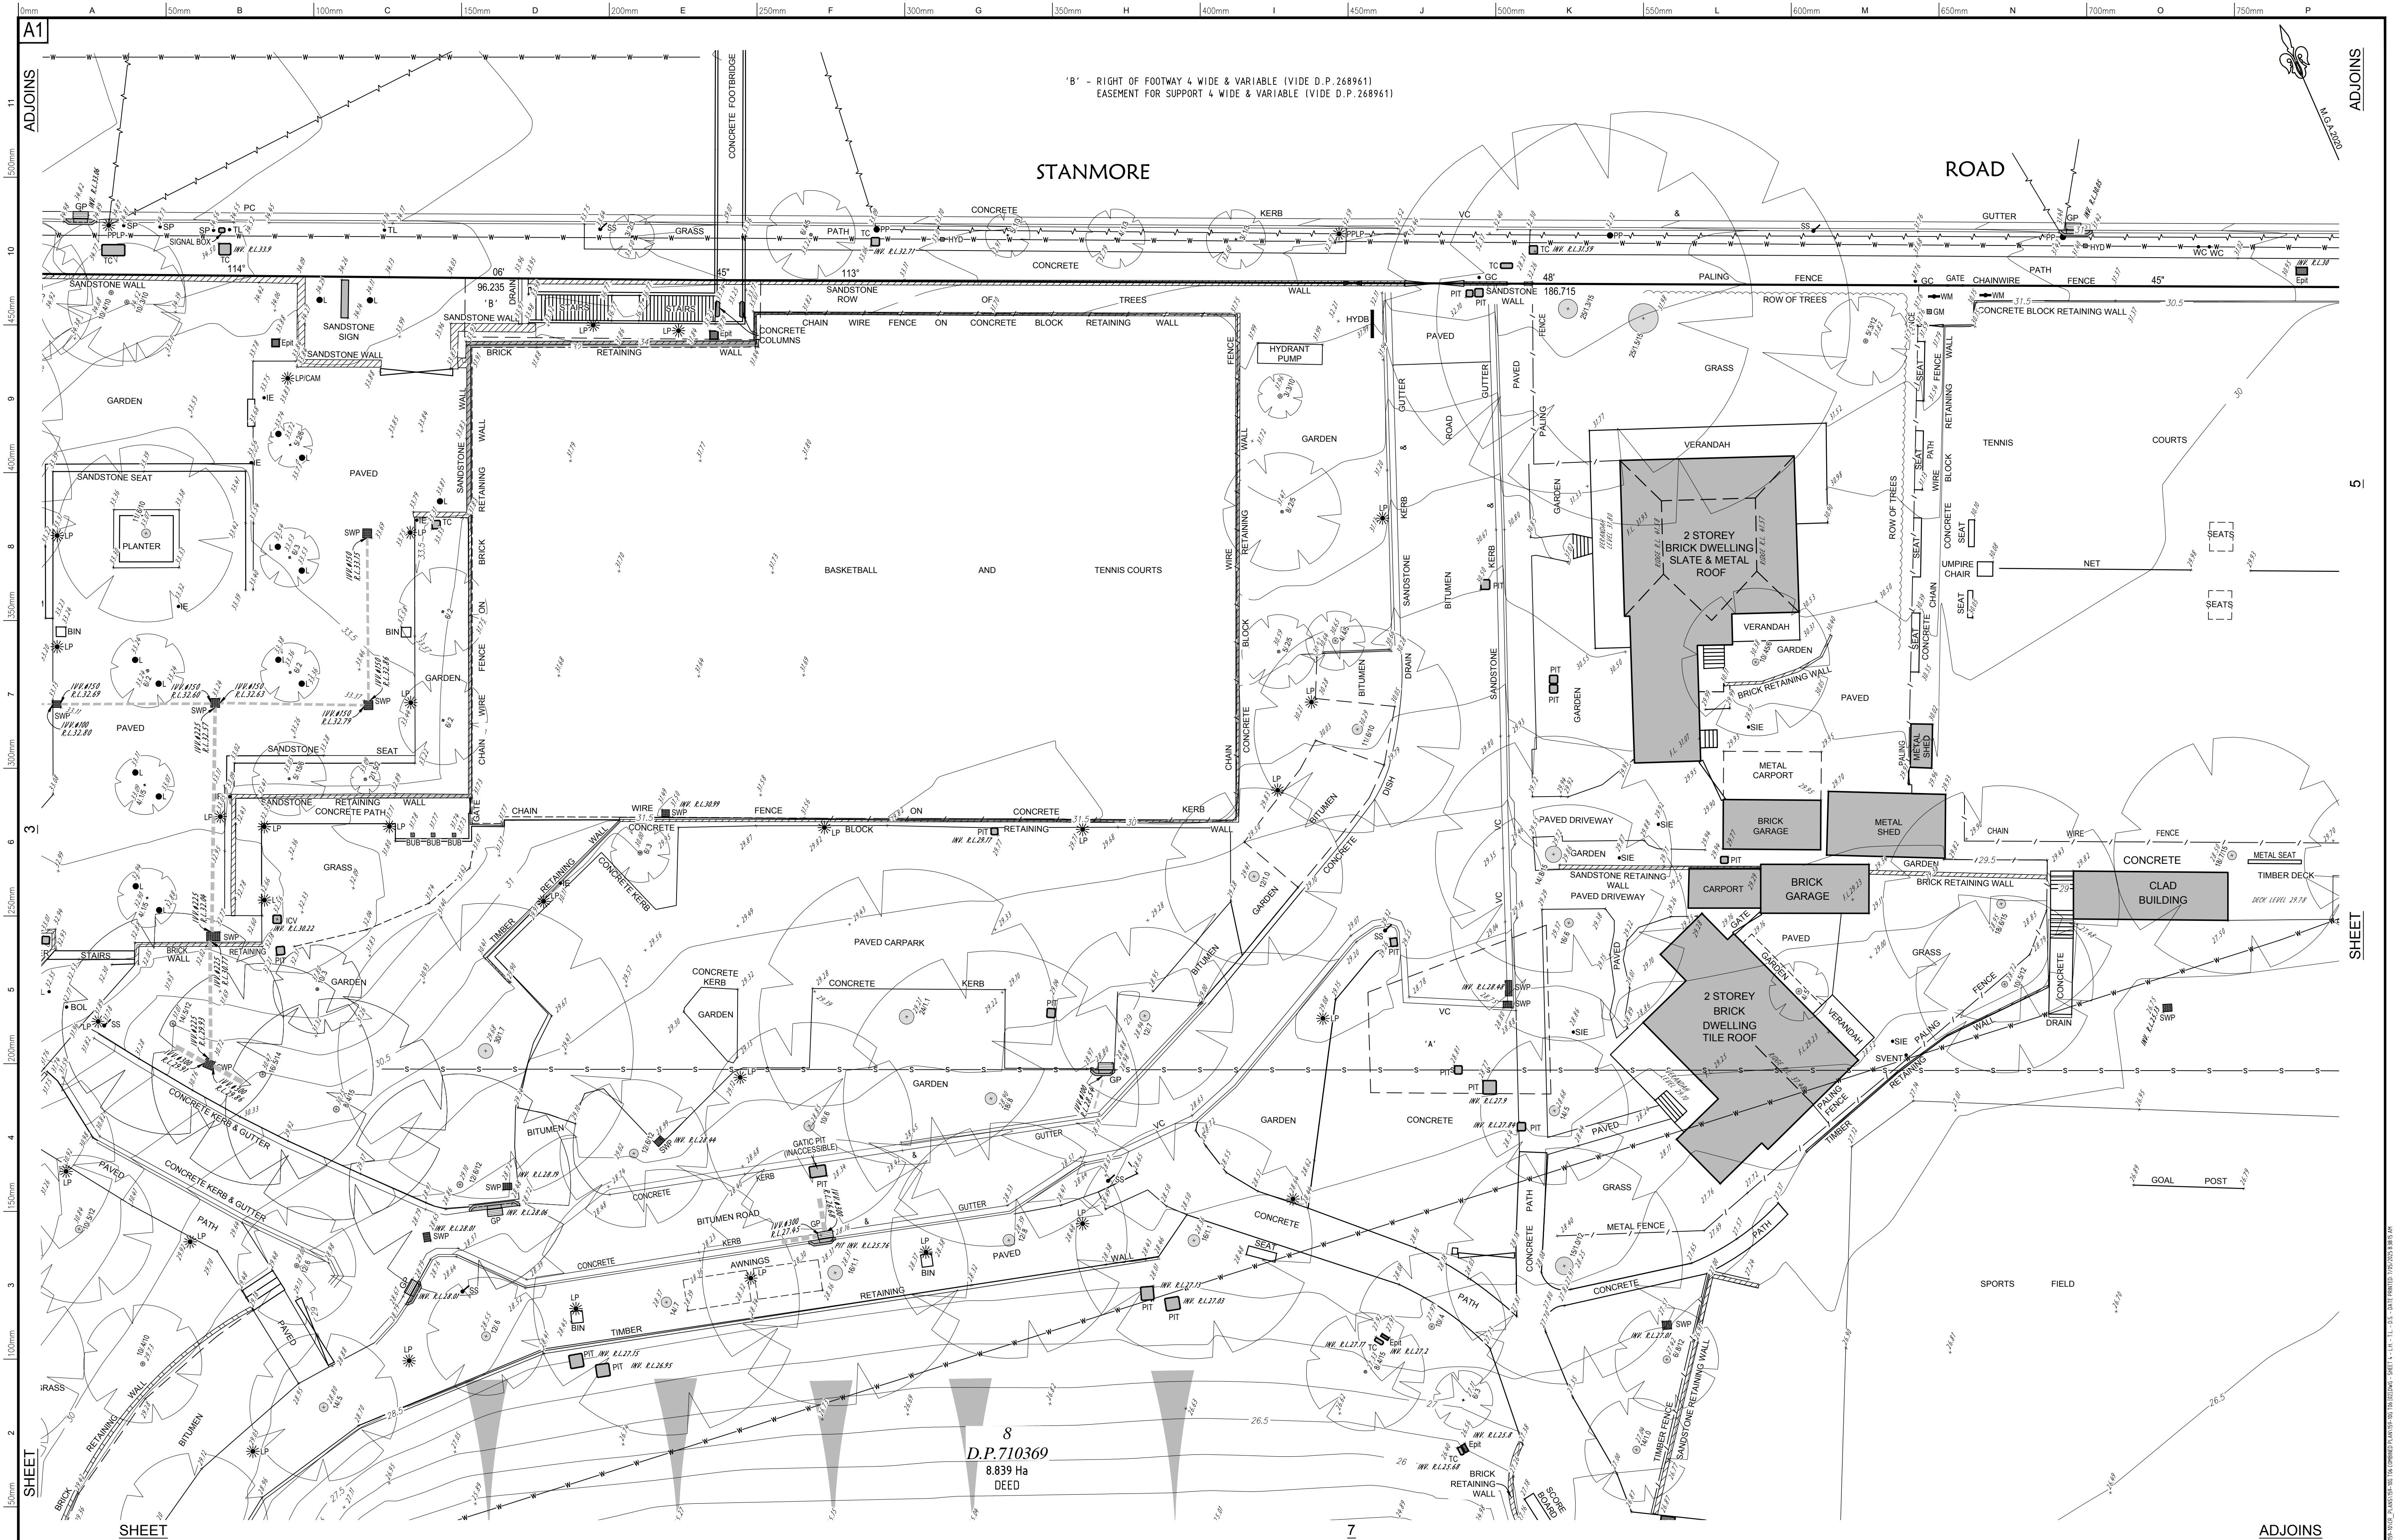


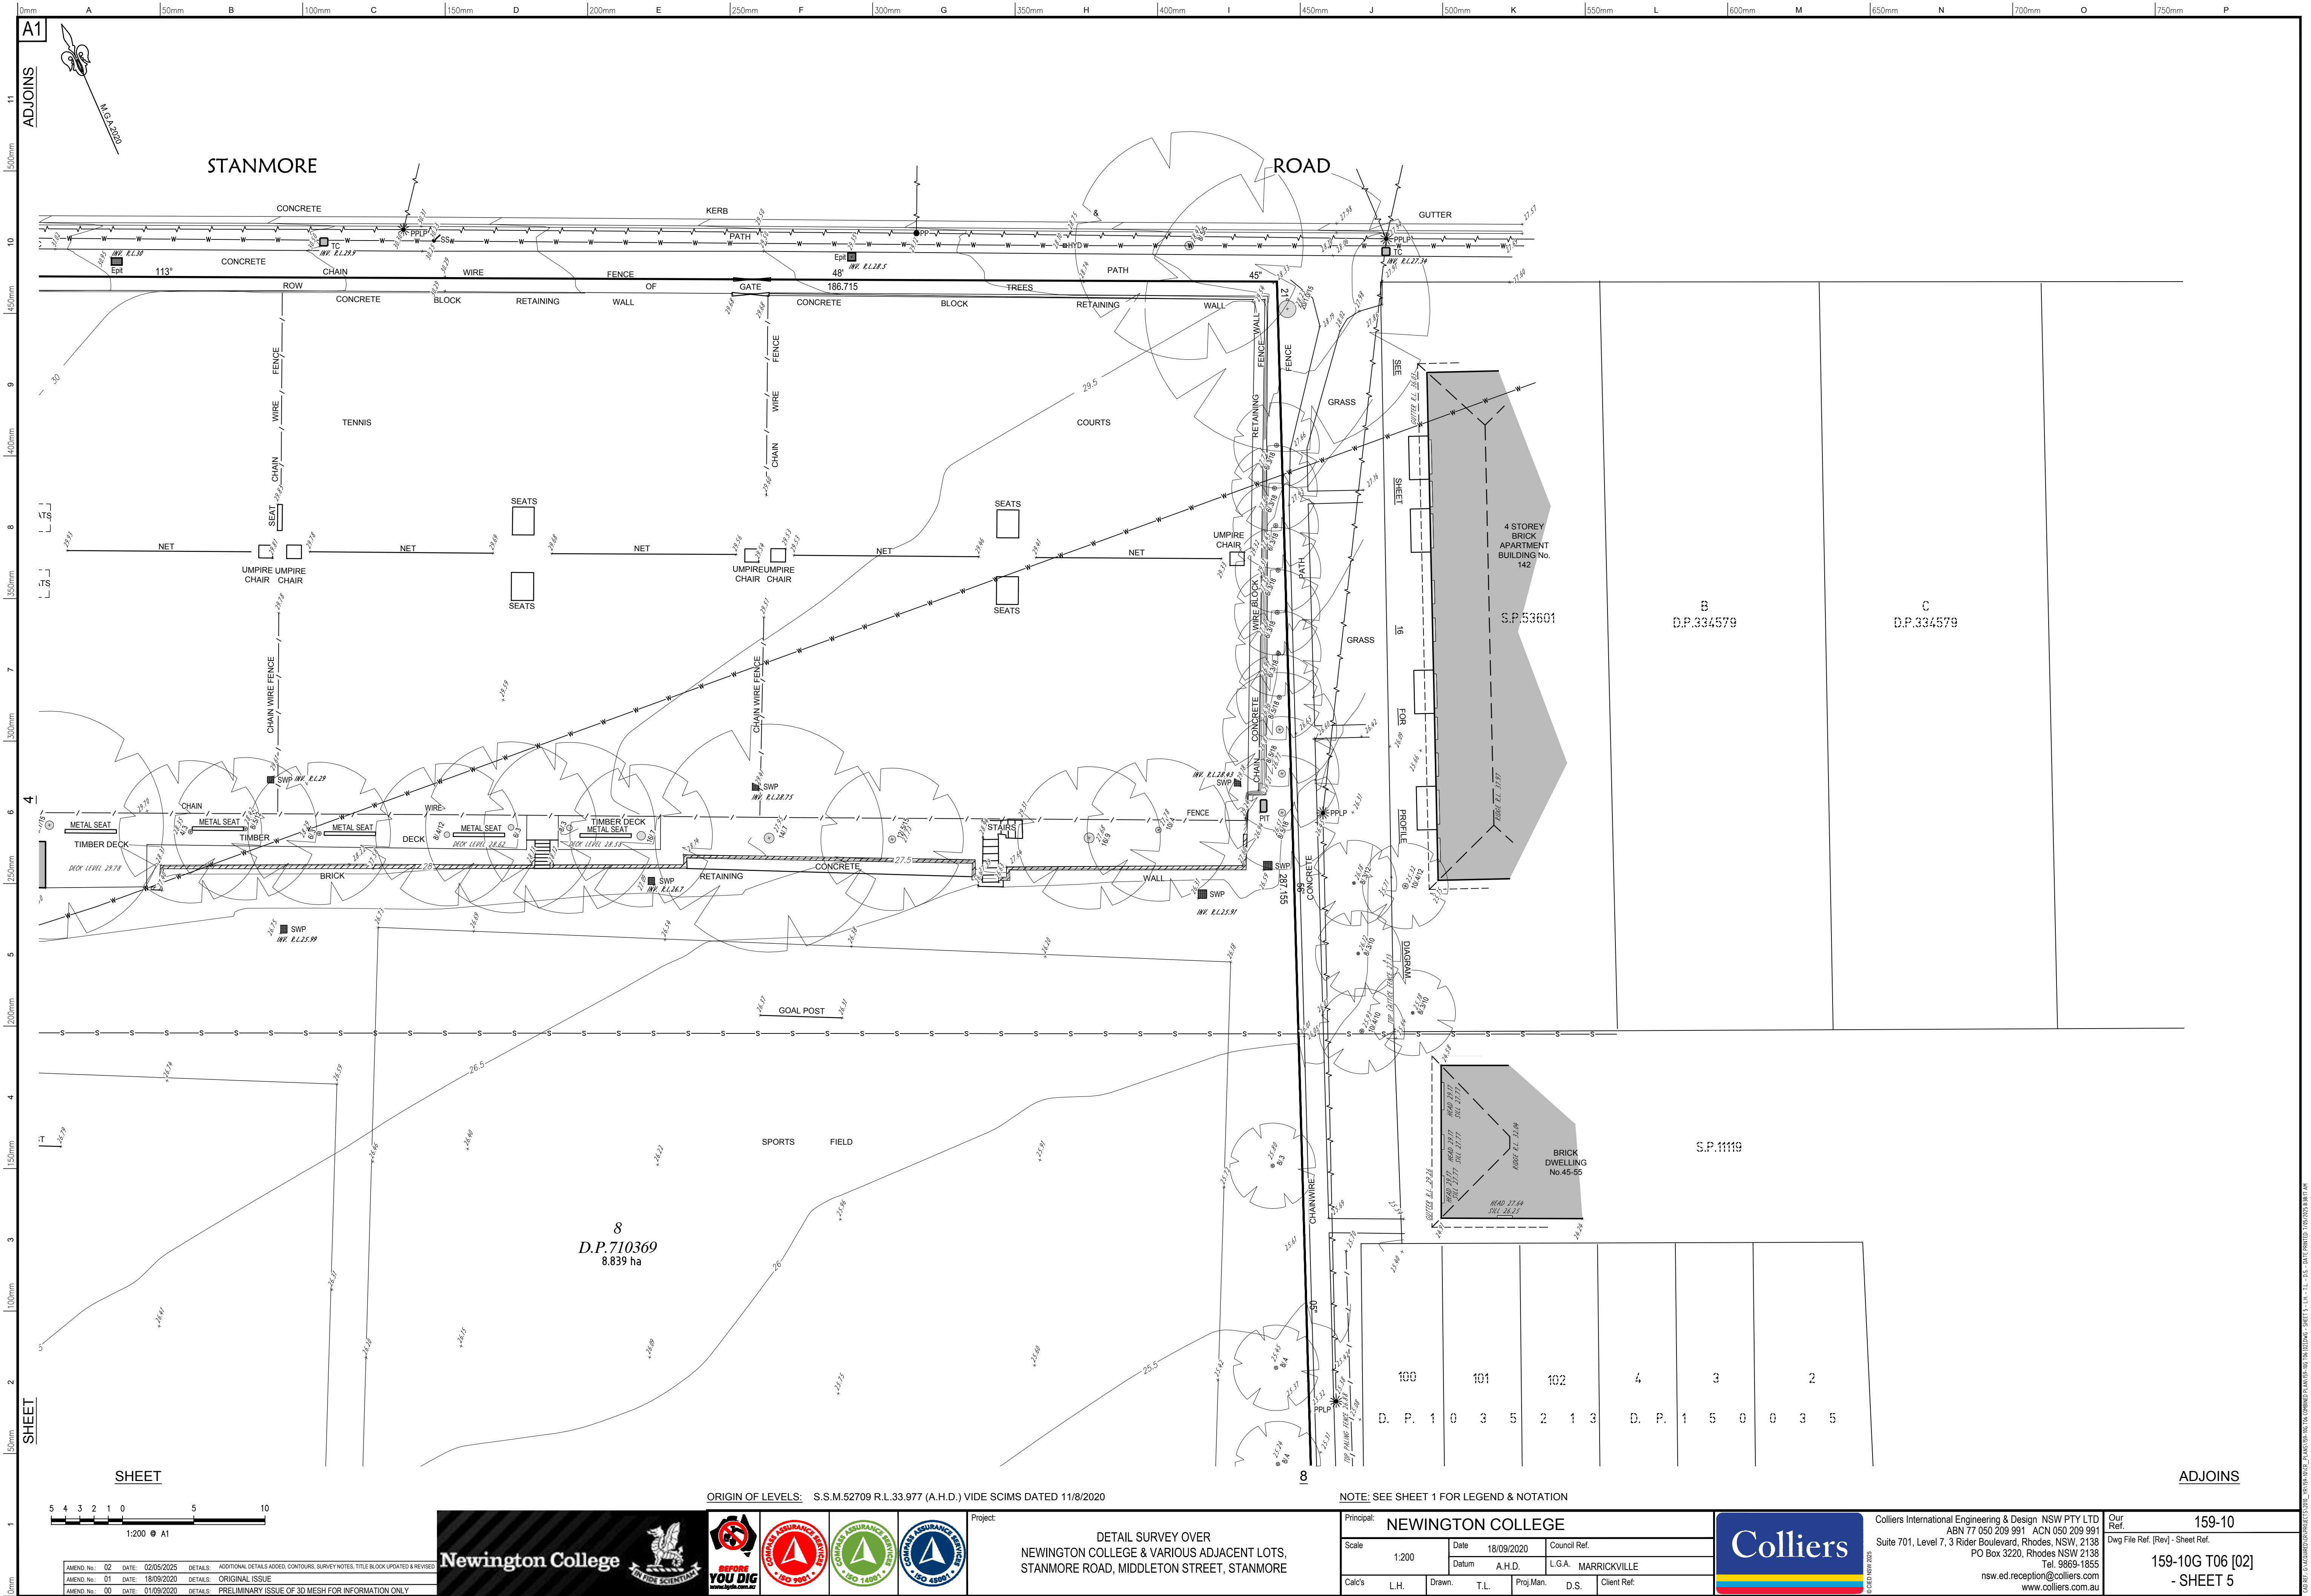


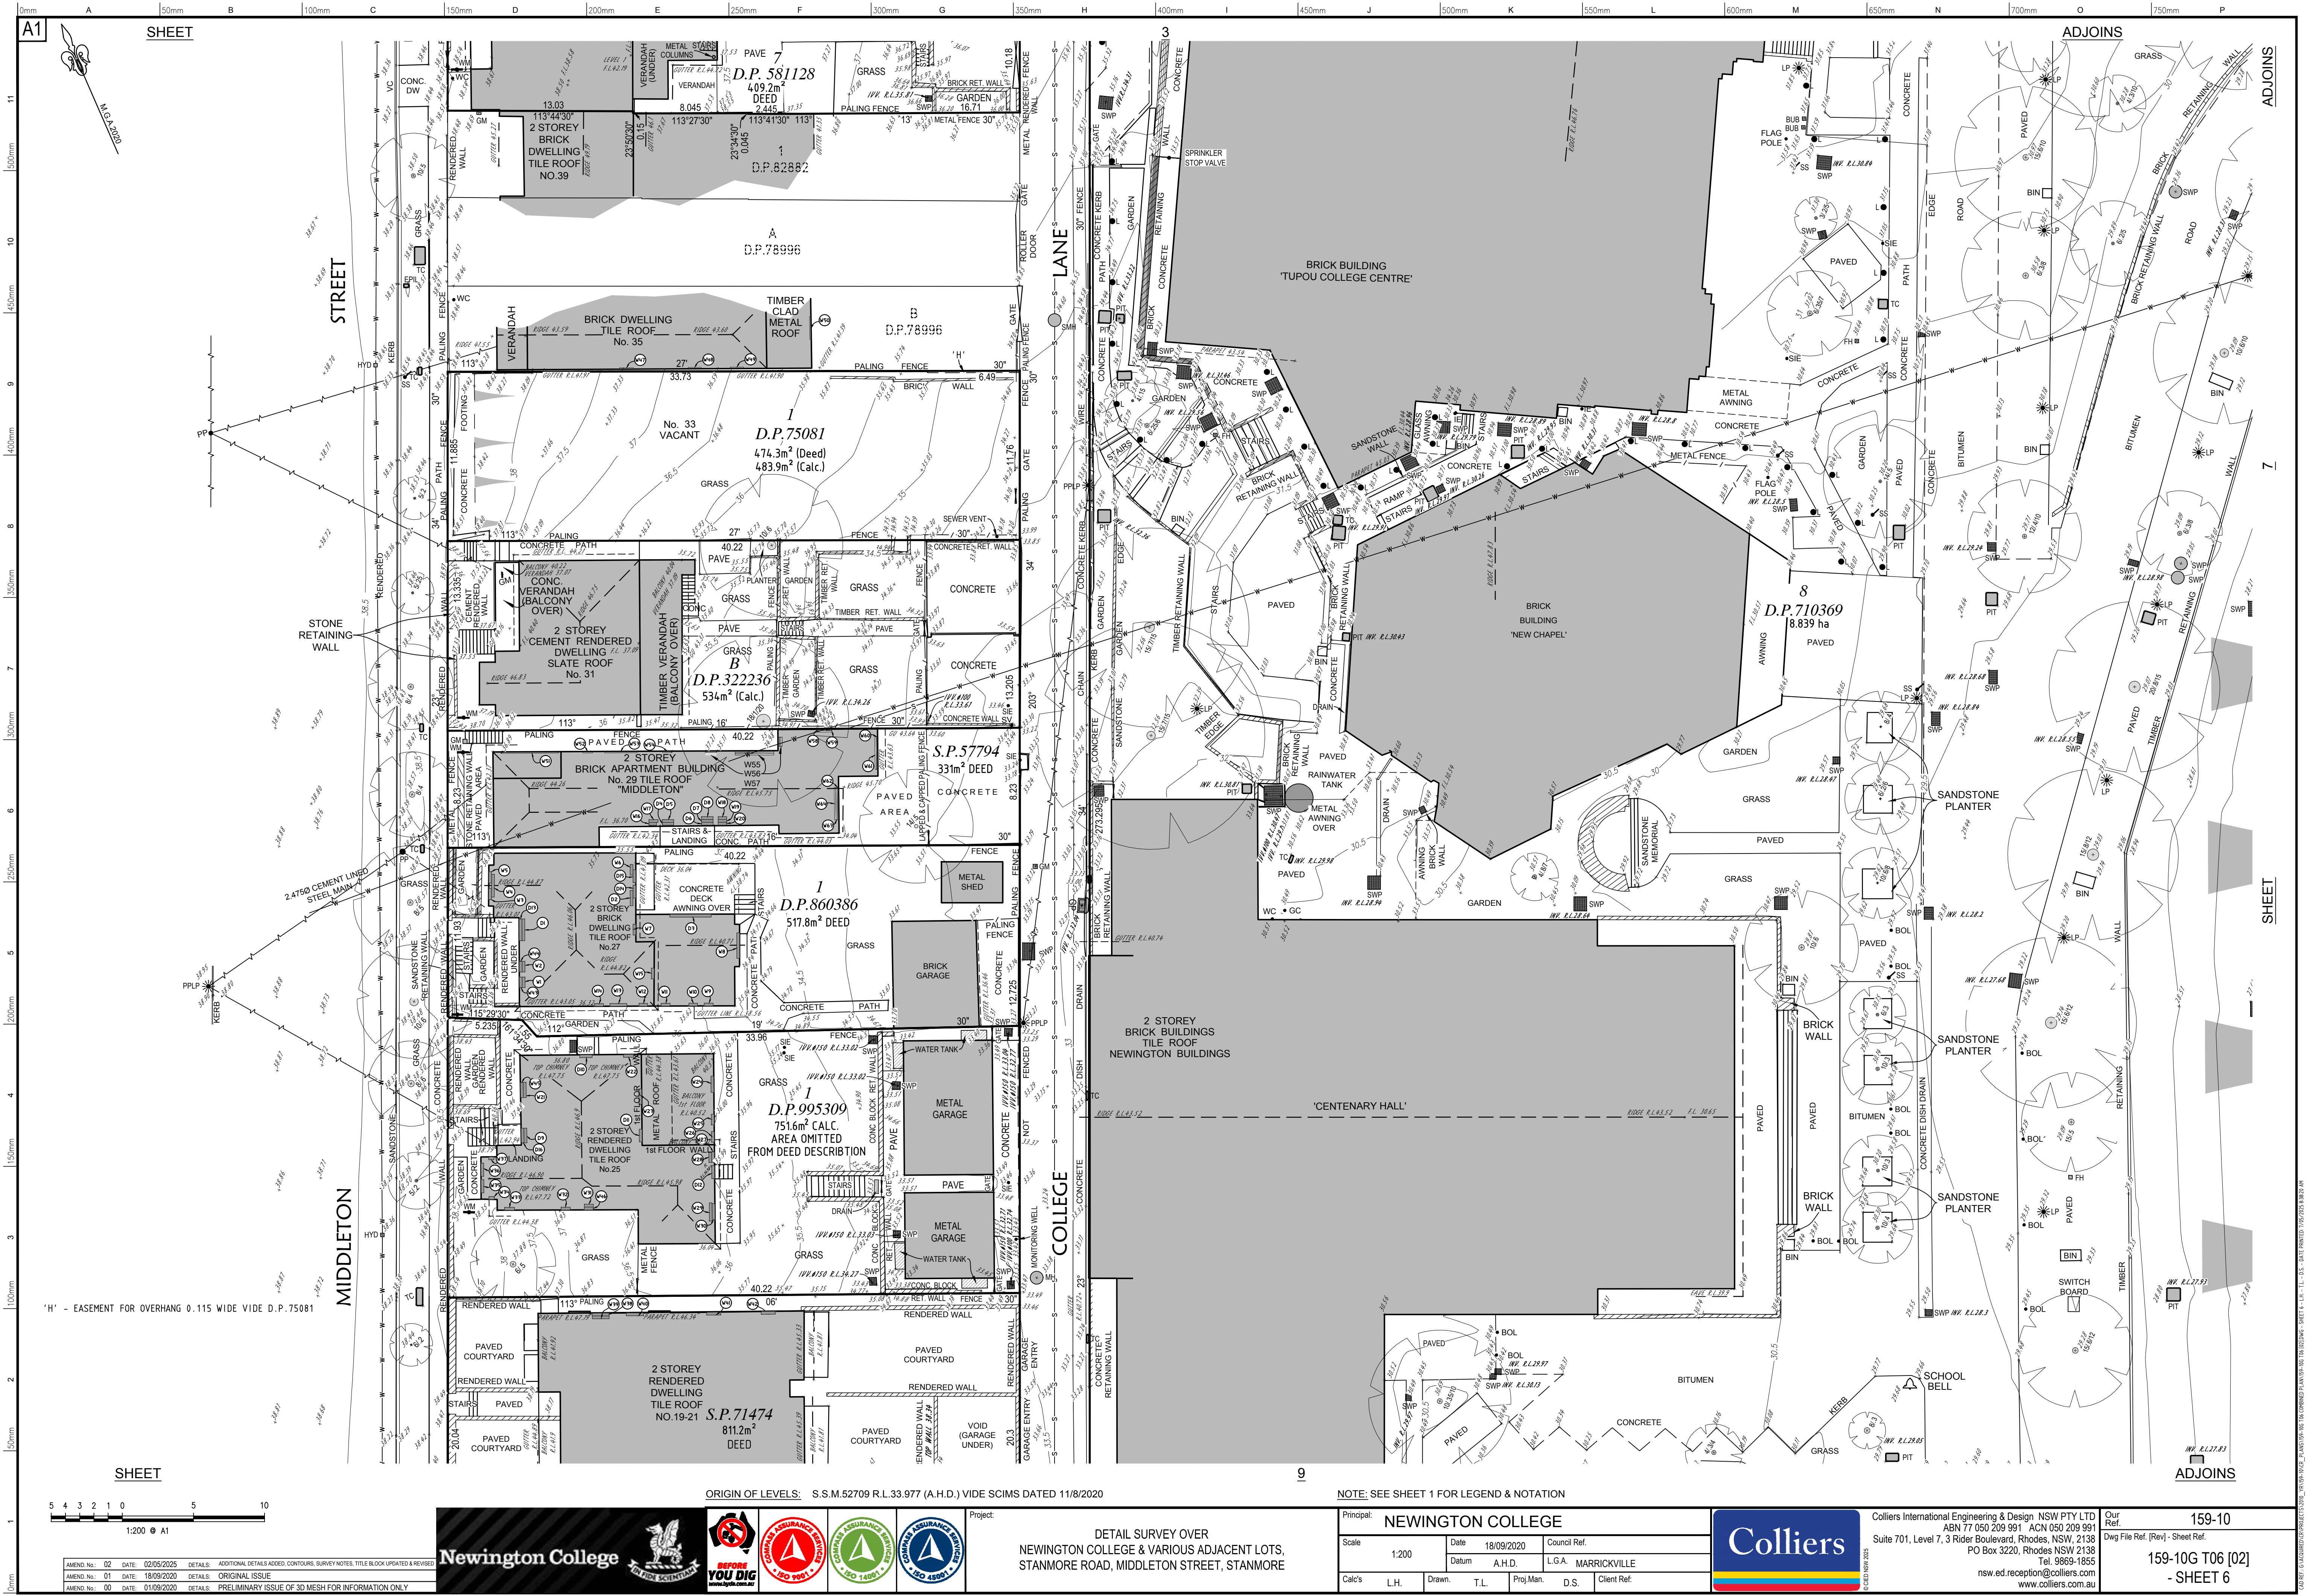

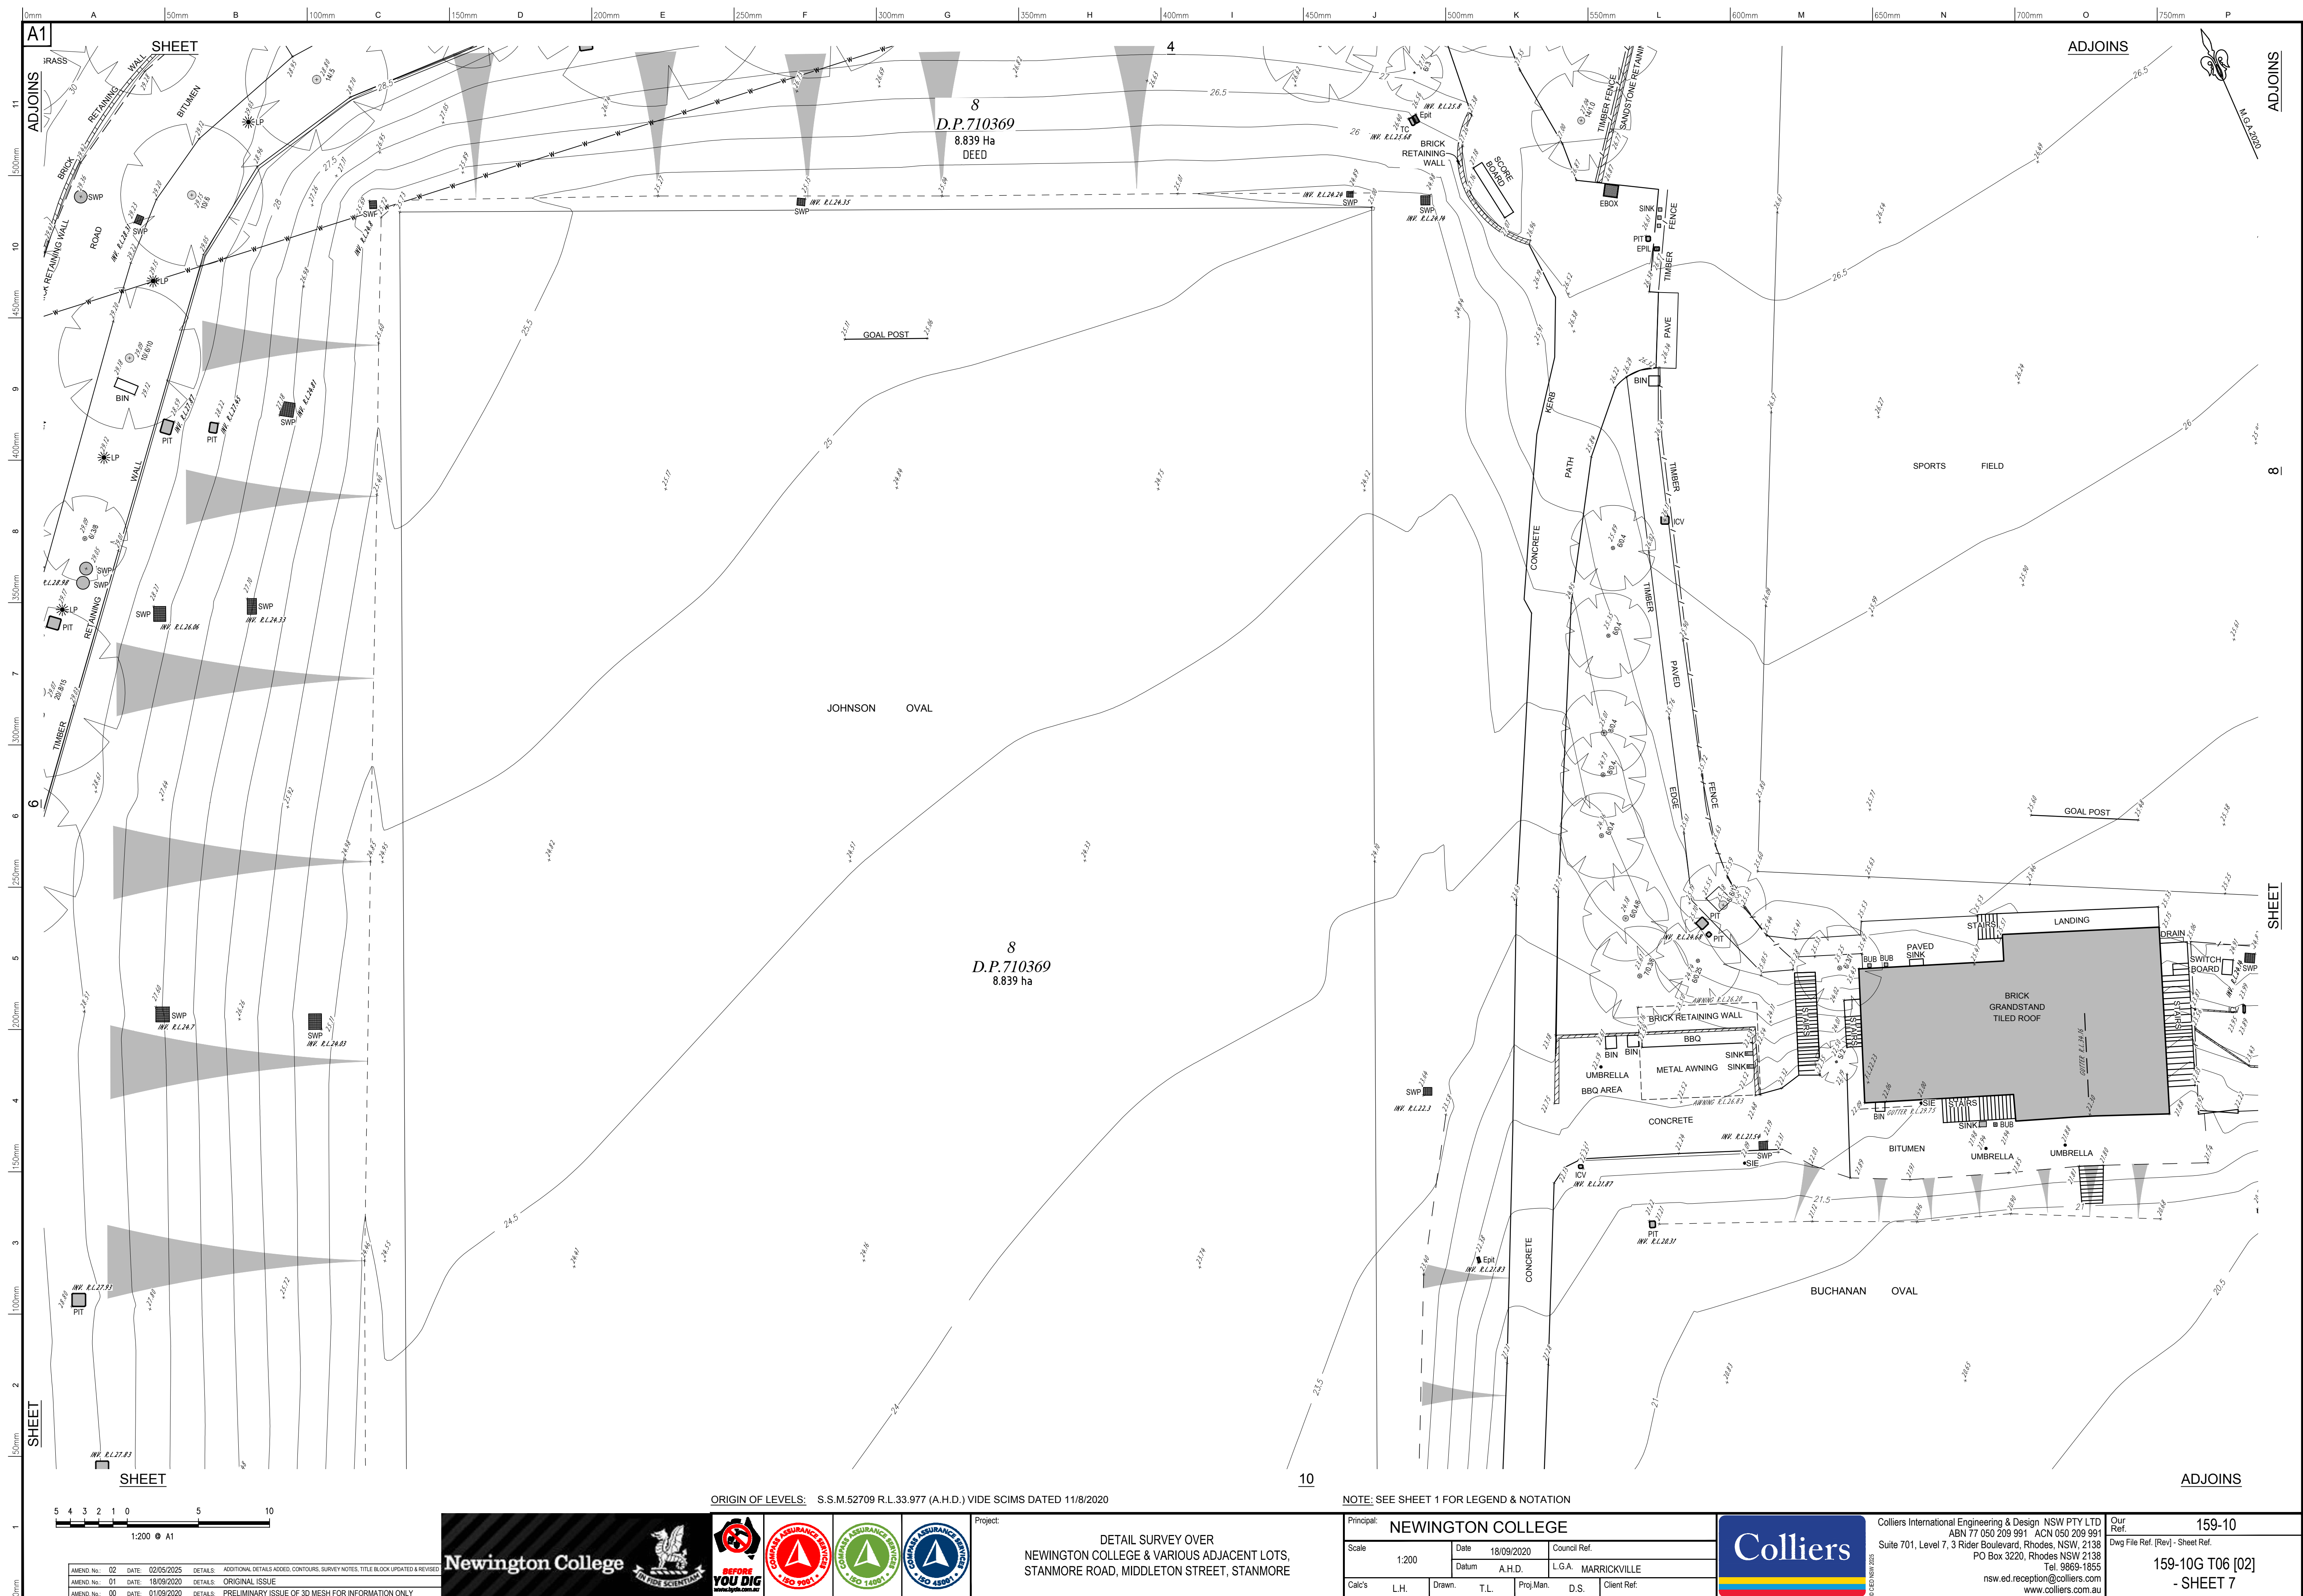

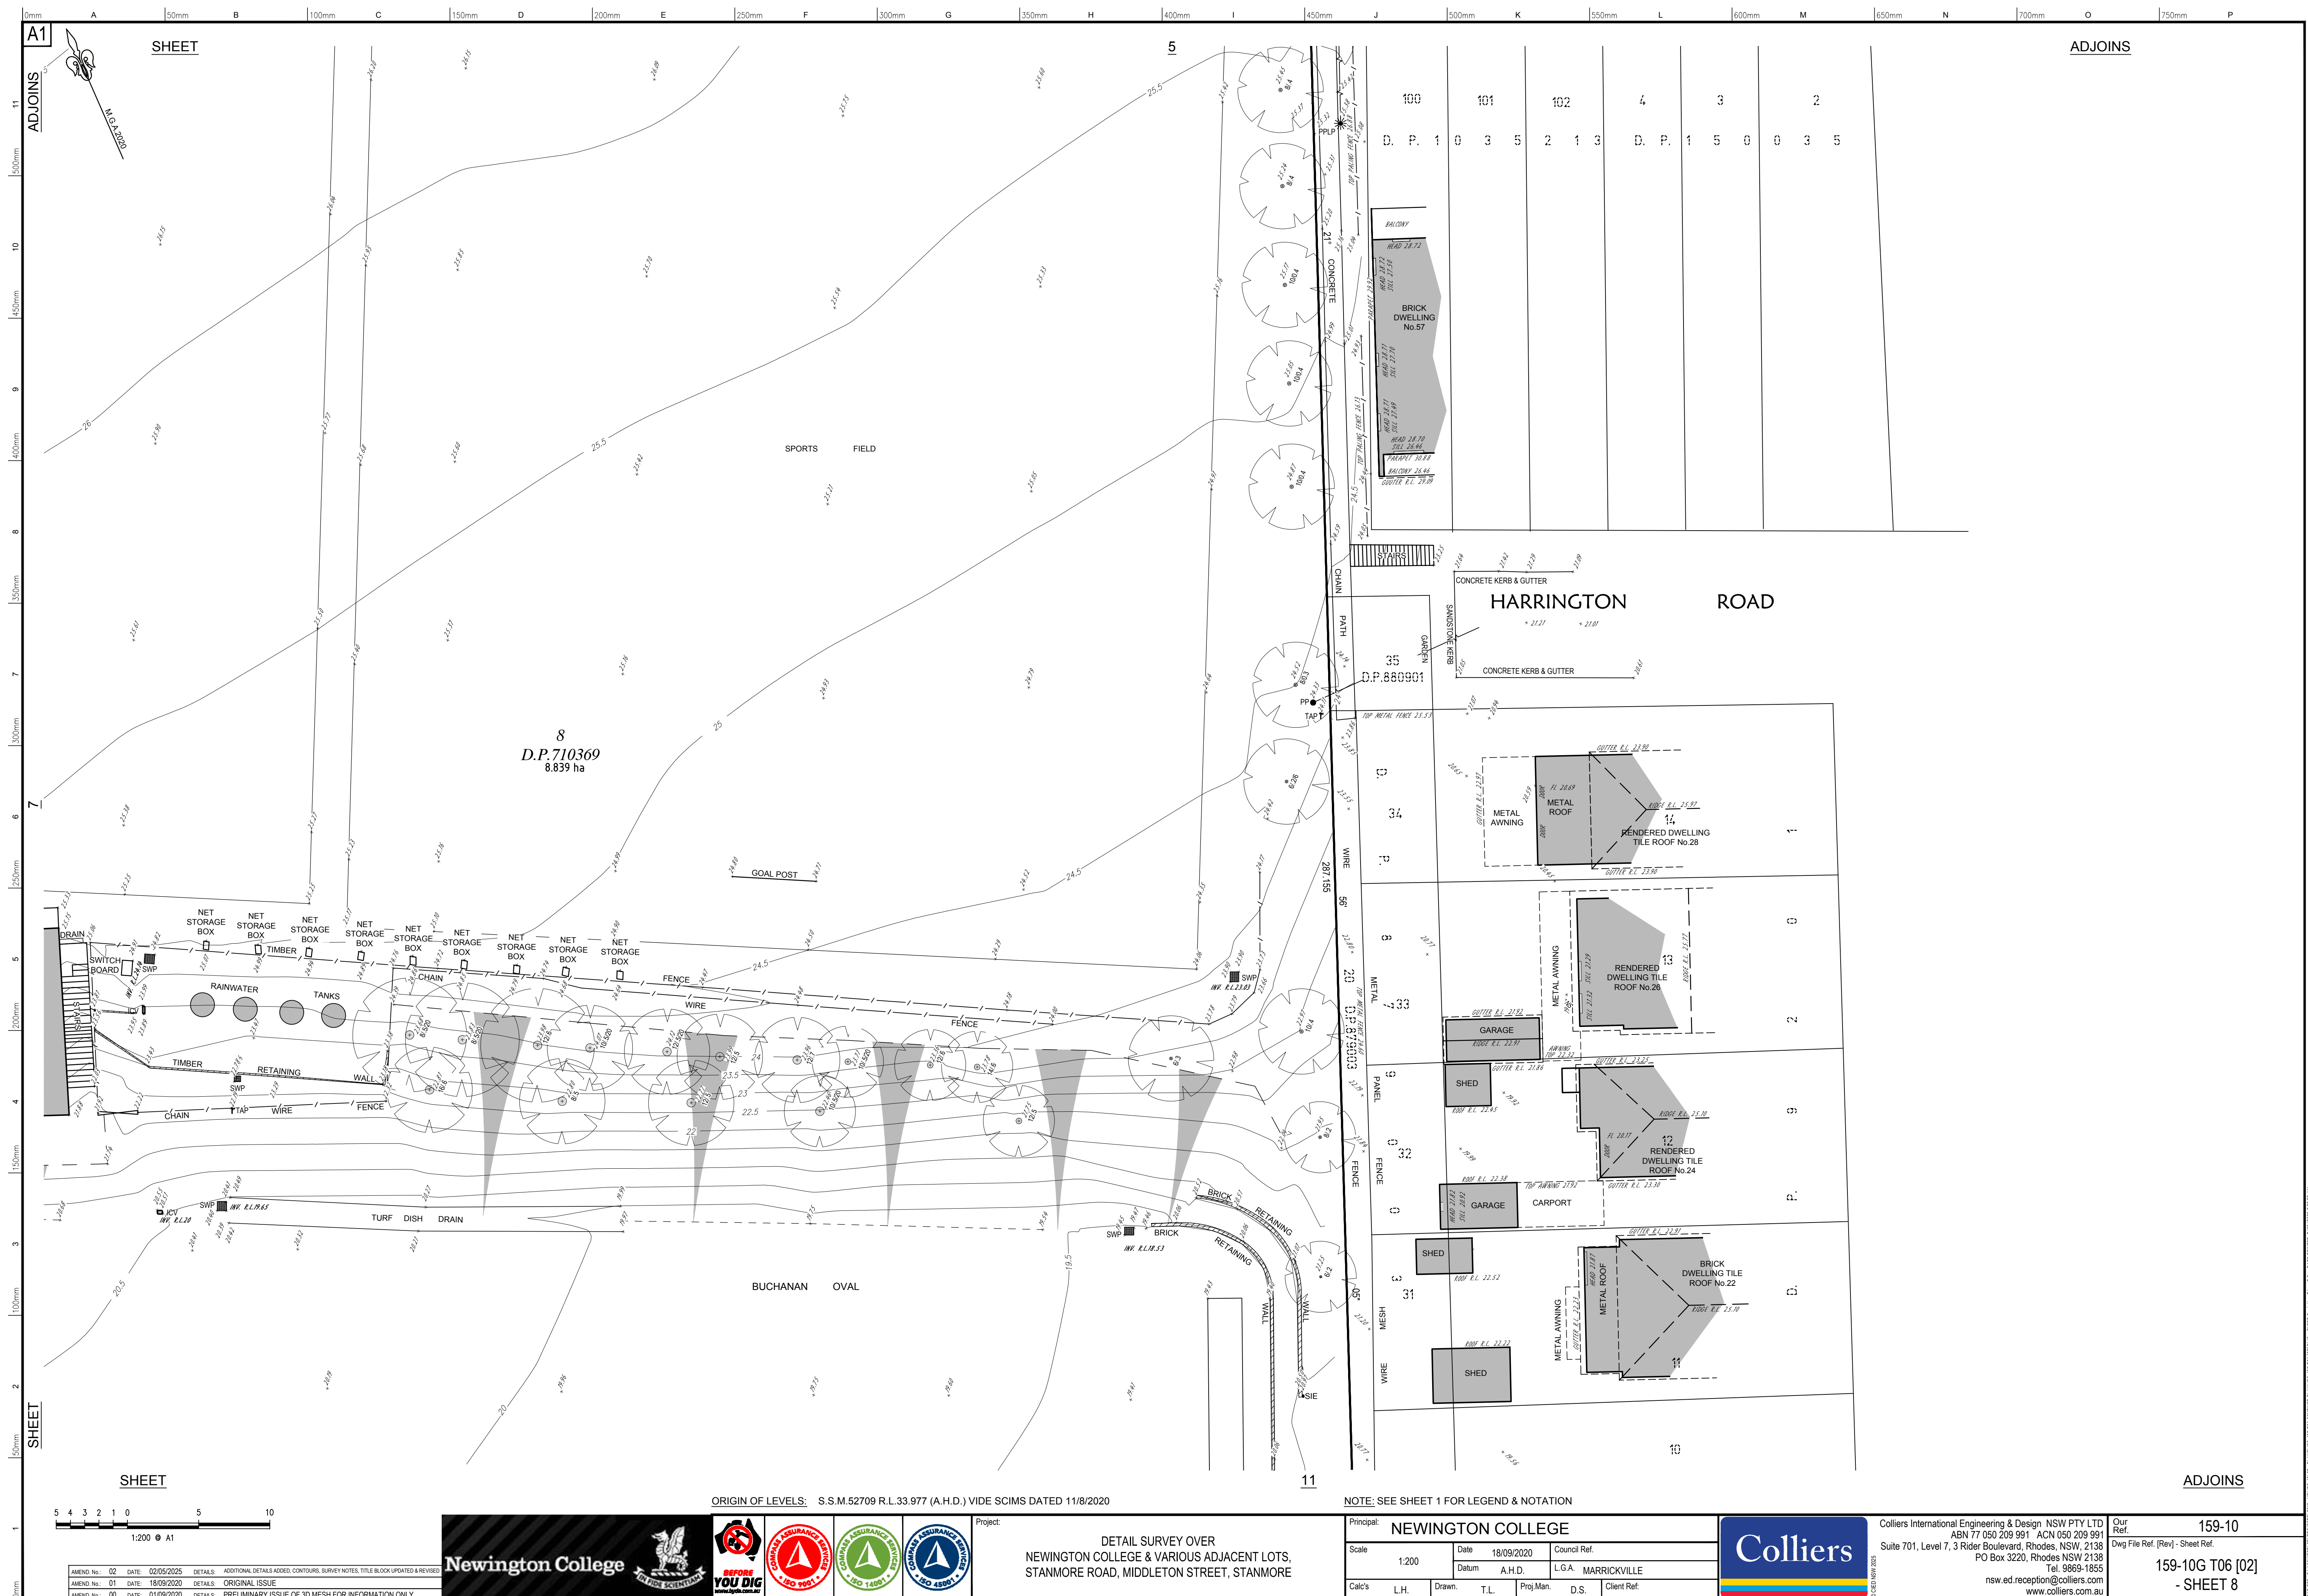

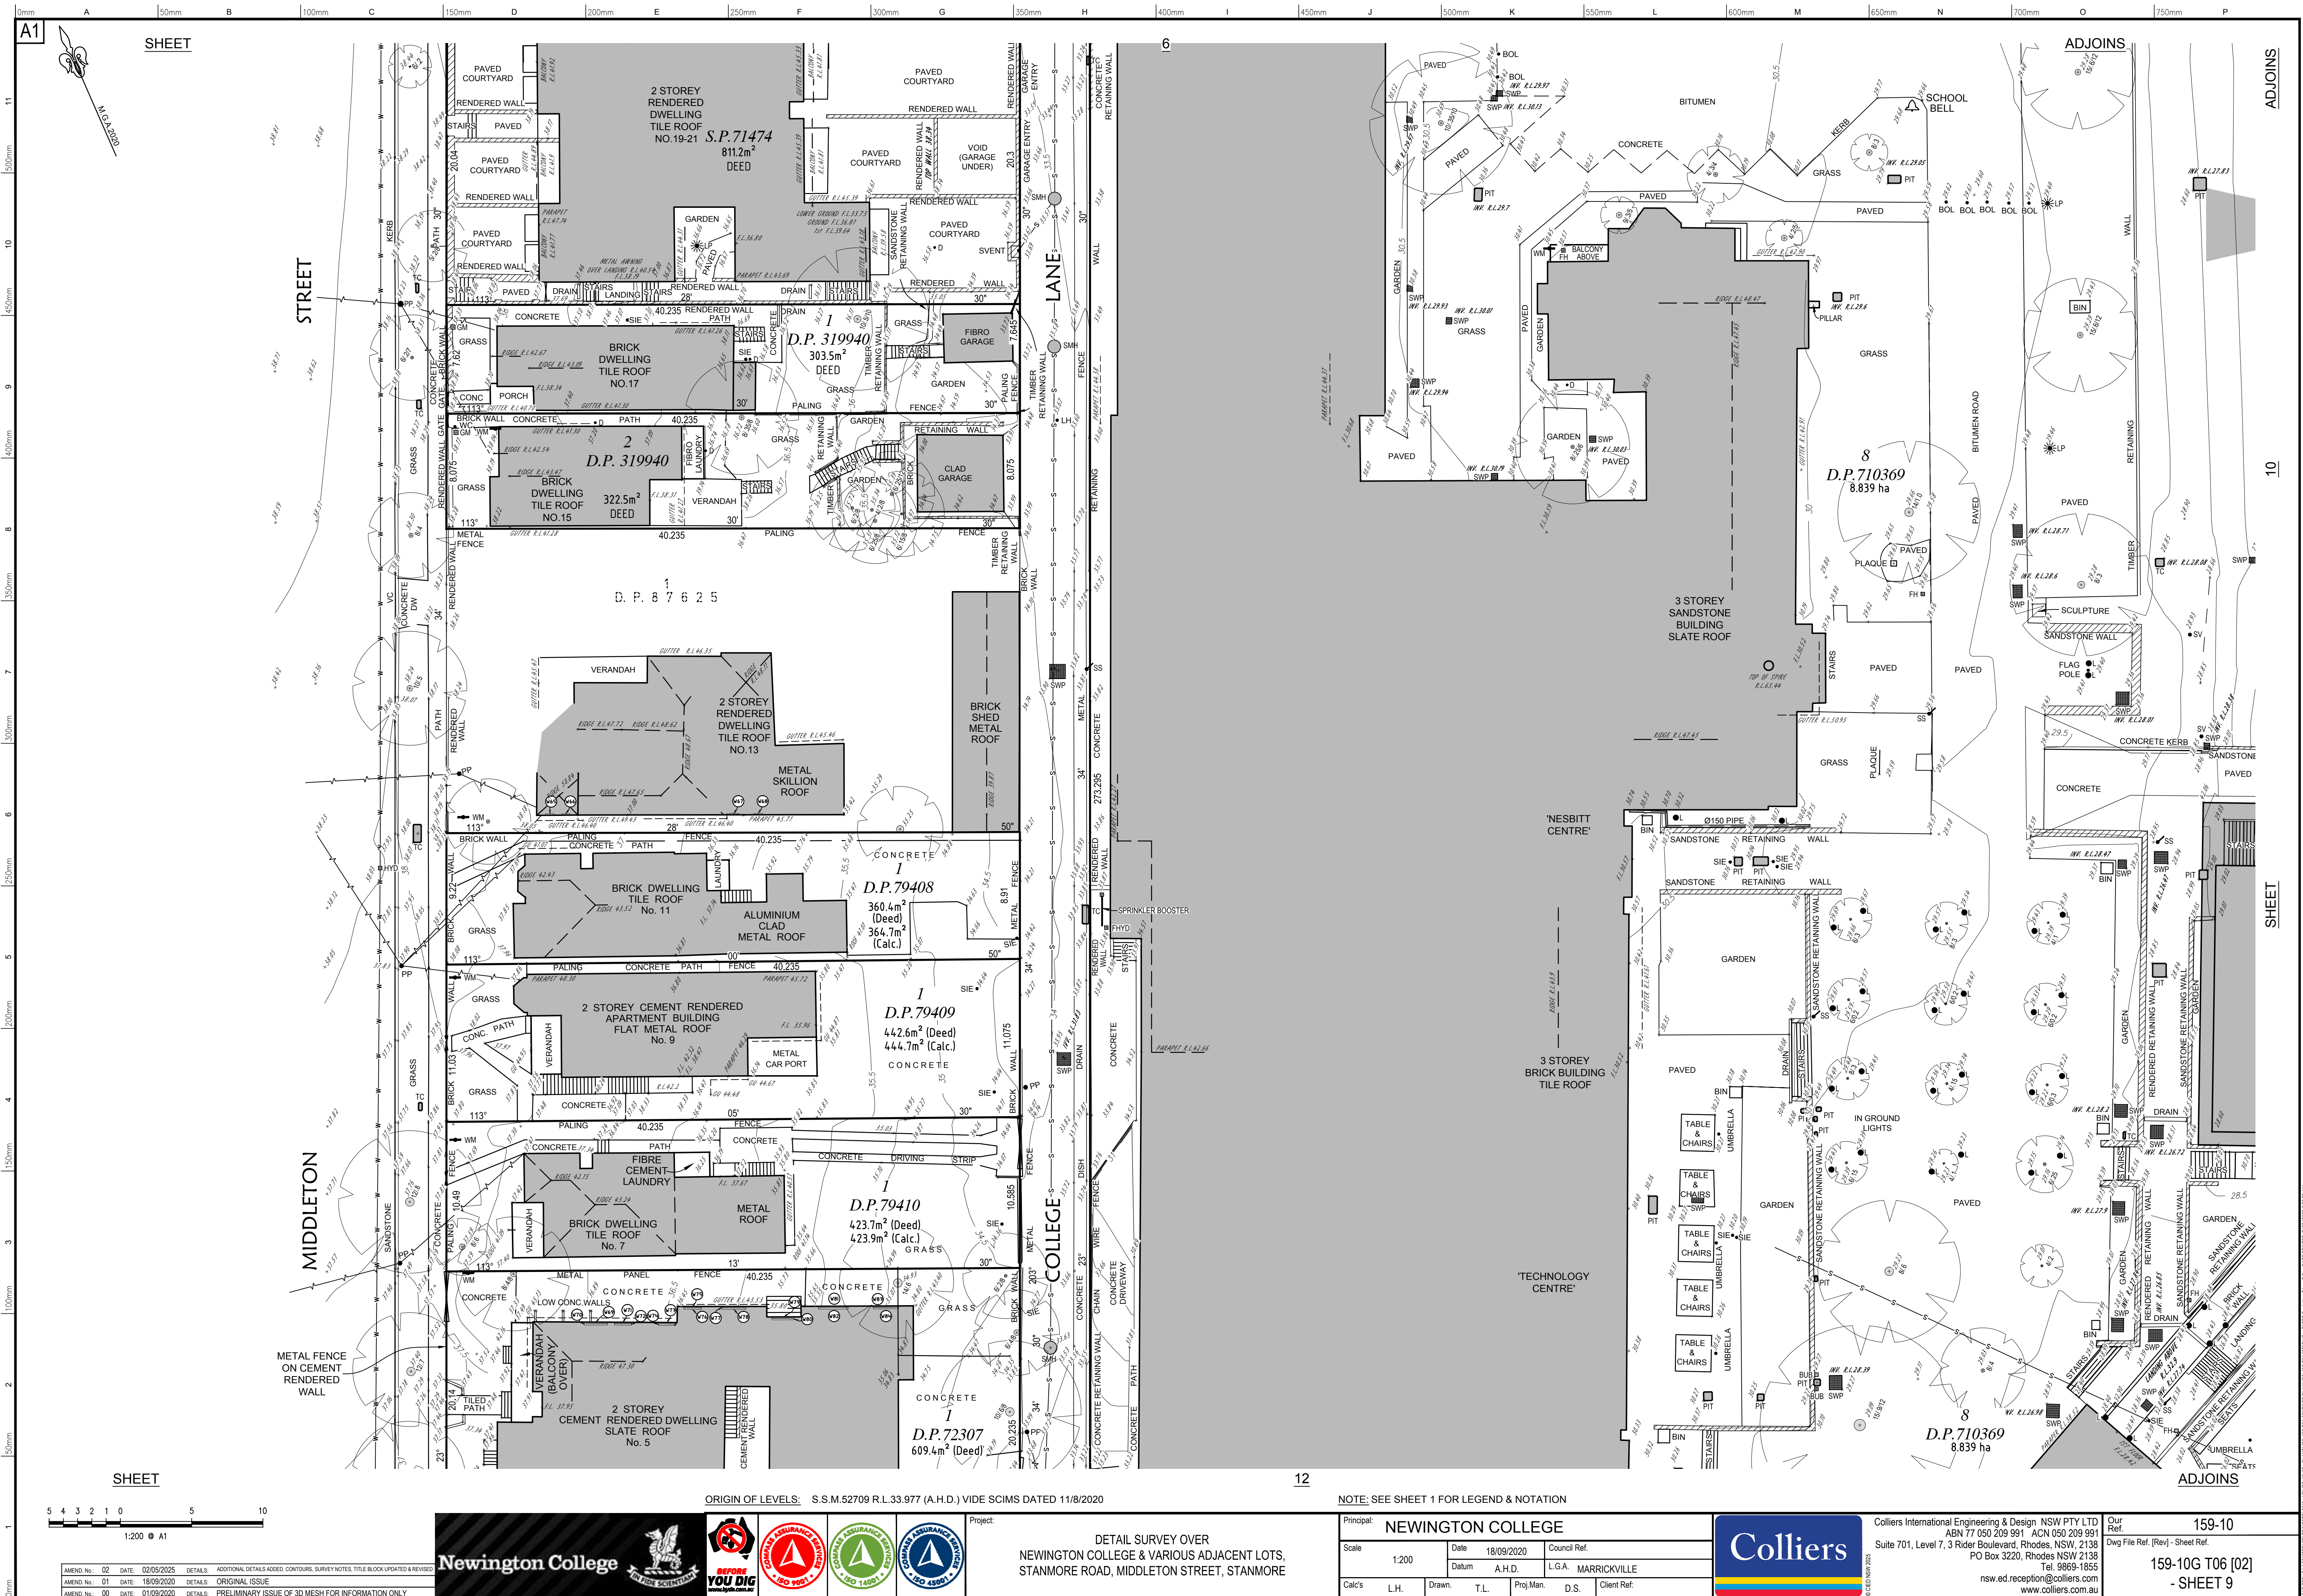

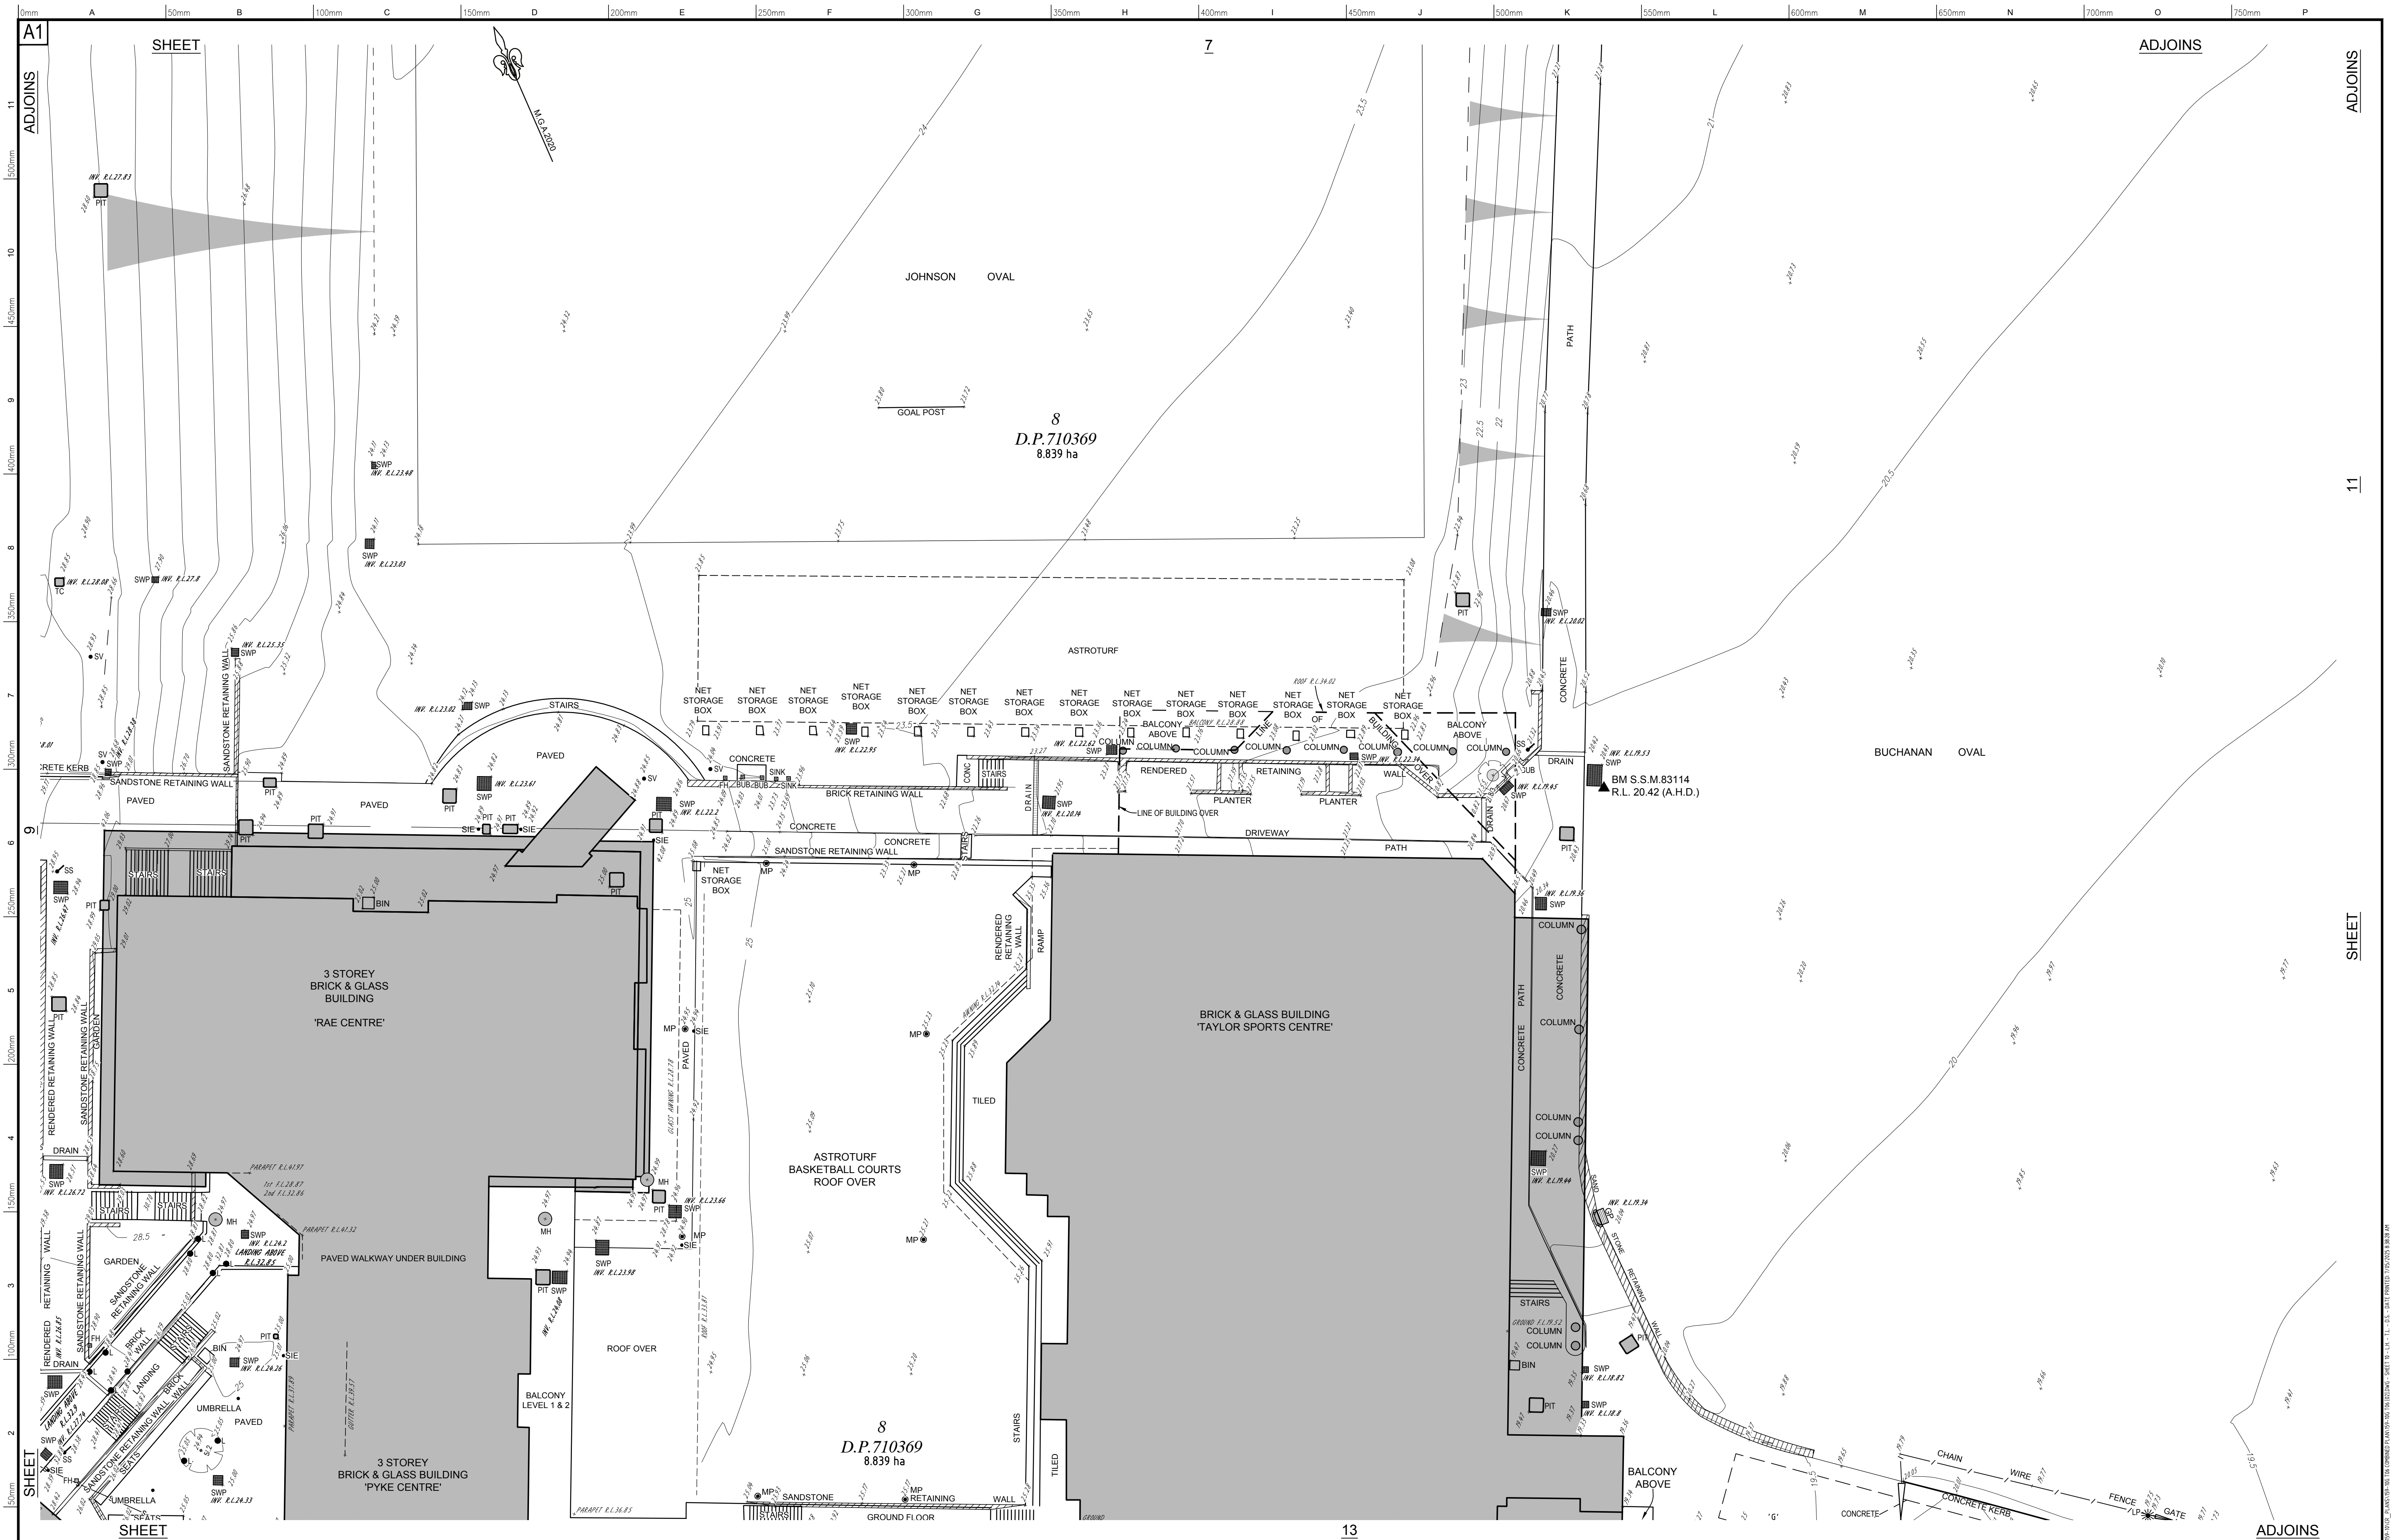


ORIGIN OF LEVELS: S.S.M.52709 R.L.33.977 (A.H.D.) VIDE SCIMS DATED 11/8/2020

NOTE: SEE SHEET 1 FOR LEGEND & NOTATION



AMEND No. 02 DATE: 02/05/2025 DETAILS: ADDITIONAL DETAILS ADDED, CONTOURS, SURVEY NOTES, TITLE BLOCK UPDATED & REVISED
AMEND No. 01 DATE: 18/09/2020 DETAILS: ORIGINAL ISSUE
AMEND No. 00 DATE: 01/09/2020 DETAILS: PRELIMINARY ISSUE OF 3D MESH FOR INFORMATION ONLY

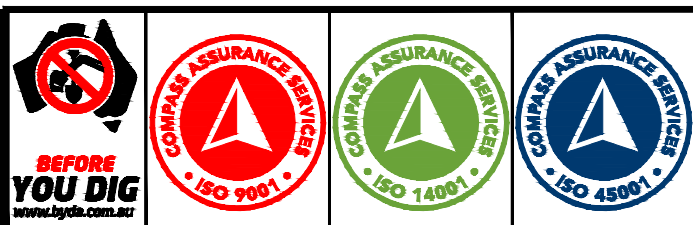


Project: DETAIL SURVEY OVER NEWINGTON COLLEGE & VARIOUS ADJACENT LOTS, STANMORE ROAD, MIDDLETON STREET, STANMORE

Principal:	NEWINGTON COLLEGE				
Scale:	1:200	Date:	18/09/2020	Council Ref.	
Cal's:	L.H.	Datum:	A.H.D.	L.G.A. MARRICKVILLE	
Drawn:	T.L.	Proj.Man:	D.S.	Client Ref:	



Colliers International Engineering & Design NSW PTY LTD
ABN 17 050 209 991 ACN 050 209 991
Suite 701, Level 7, 3 Rider Boulevard, Rhodes, NSW 2138
PO Box 3220, Rhodes, NSW 2138
Tel. 9869-1855
nsw.ed.reception@colliers.com
www.colliers.com.au


Our Ref. 159-10
Dwg File Ref. (Rev) - Sheet Ref.
159-10G T06 [02]
- SHEET 10

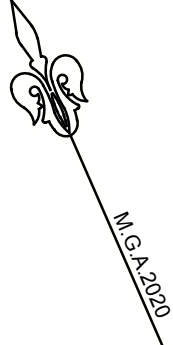

SHEET

19


ADJOINS

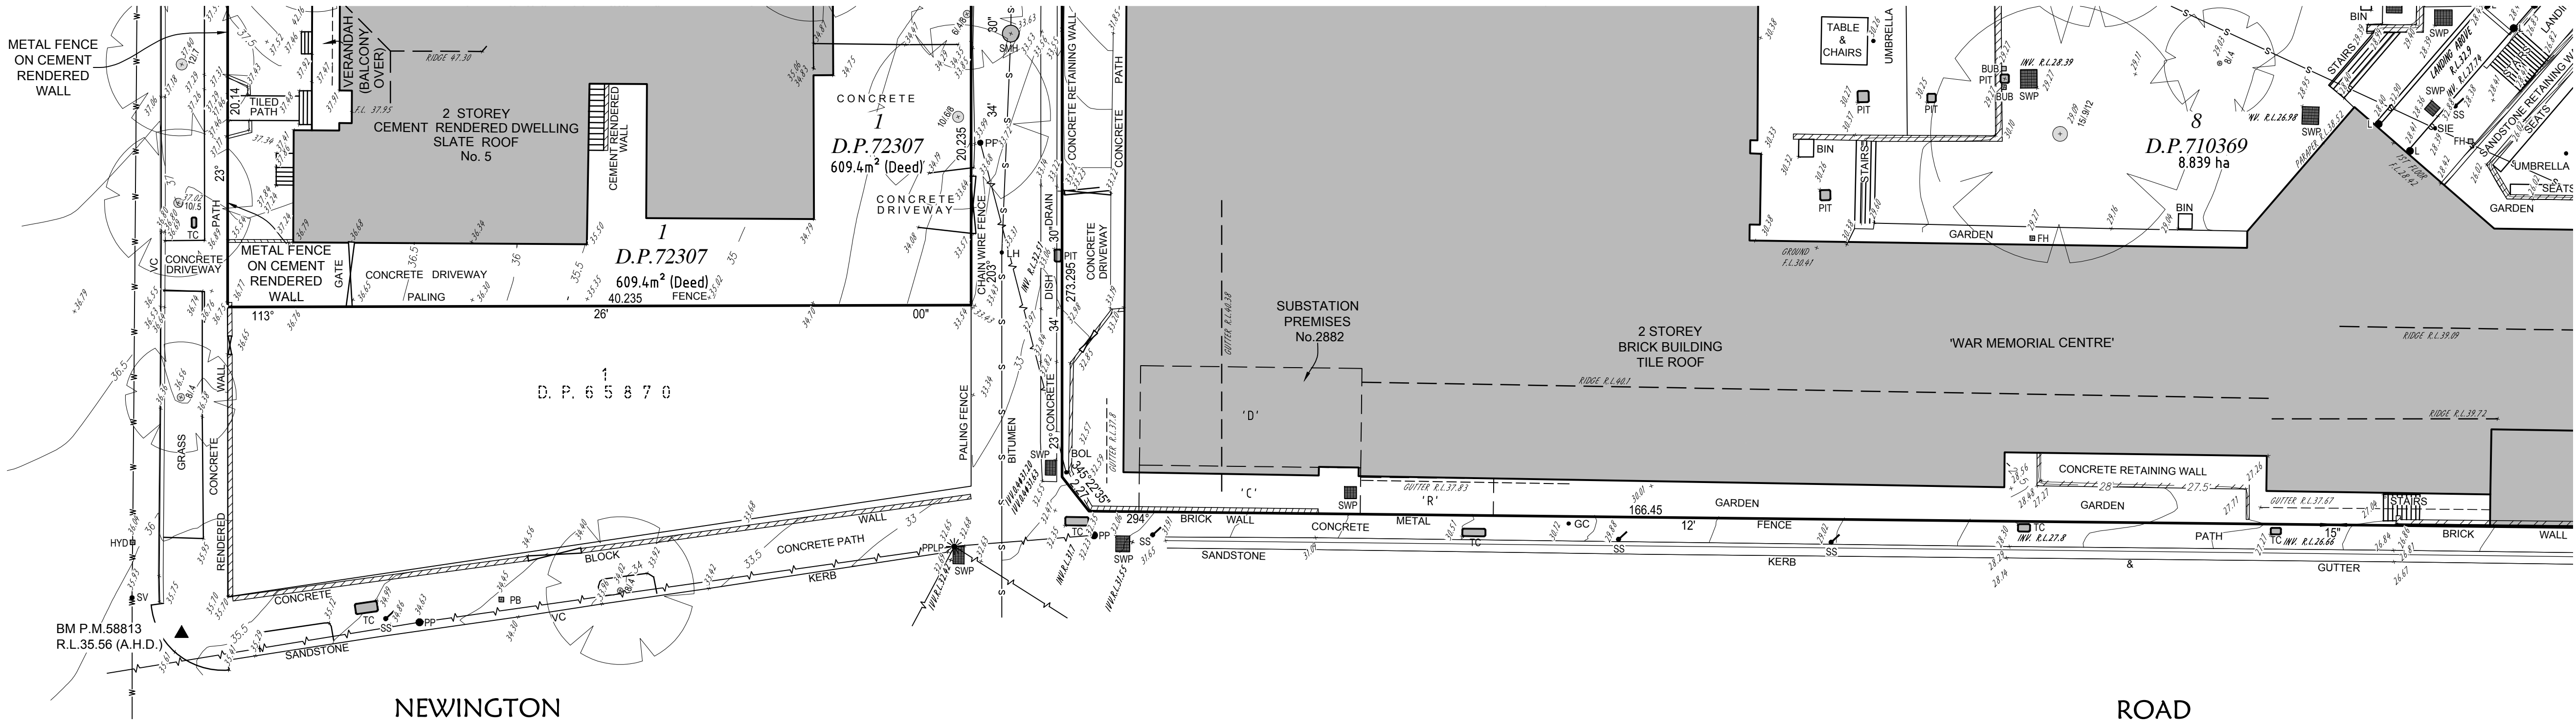

'C' - RIGHT OF WAY & EASEMENT FOR ELECTRICITY PURPOSES (VIDE 6114428)
'D' - SUBSTATION PREMISES No. 2882 (VIDE D.P. 6114428)
'R' - RIGHT OF WAY (VIDE 6114428)

ORIGIN OF LEVELS: S.S.M.52709 R.L.33.977 (A.H.D.) VIDE SCIMS DATED 11/8/2020

NOTE: SEE SHEET 1 FOR LEGEND & NOTATION

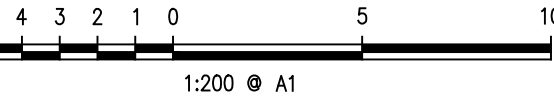

AMEND. No.	02	DATE:	02/05/2025	DETAILS:	ADDITIONAL DETAILS ADDED, CONTOURS, SURVEY NOTES, TITLE BLOCK UPDATED & REVISED
AMEND. No.	01	DATE:	18/09/2020	DETAILS:	ORIGINAL ISSUE
AMEND. No.	00	DATE:	01/09/2020	DETAILS:	PRELIMINARY ISSUE OF 3D MESH FOR INFORMATION ONLY




Project: **DETAIL SURVEY OVER
NEWINGTON COLLEGE & VARIOUS ADJACENT LOTS,
STANMORE ROAD, MIDDLETON STREET, STANMORE**

Principal:	NEWINGTON COLLEGE			
Scale:	1:200	Date:	18/09/2020	Council Ref:
Datum:	A.H.D.	L.G.A.:	MARRICKVILLE	
Calc's:	L.H.	Drawn:	T.L.	Proj.Man: D.S. Client Ref:



Colliers International Engineering & Design NSW PTY LTD
ABN 77 050 209 991 ACN 050 209 991
Suite 701, Level 7, 3 Rider Boulevard, Rhodes, NSW, 2138
PO Box 3220, Rhodes NSW 2138
Tel. 9869-1855
nsw.ed.reception@colliers.com
www.colliers.com.au

Our Ref:	159-10
Dwg File Ref (Rev) - Sheet Ref:	
159-10G T06 [02]	
- SHEET 12	

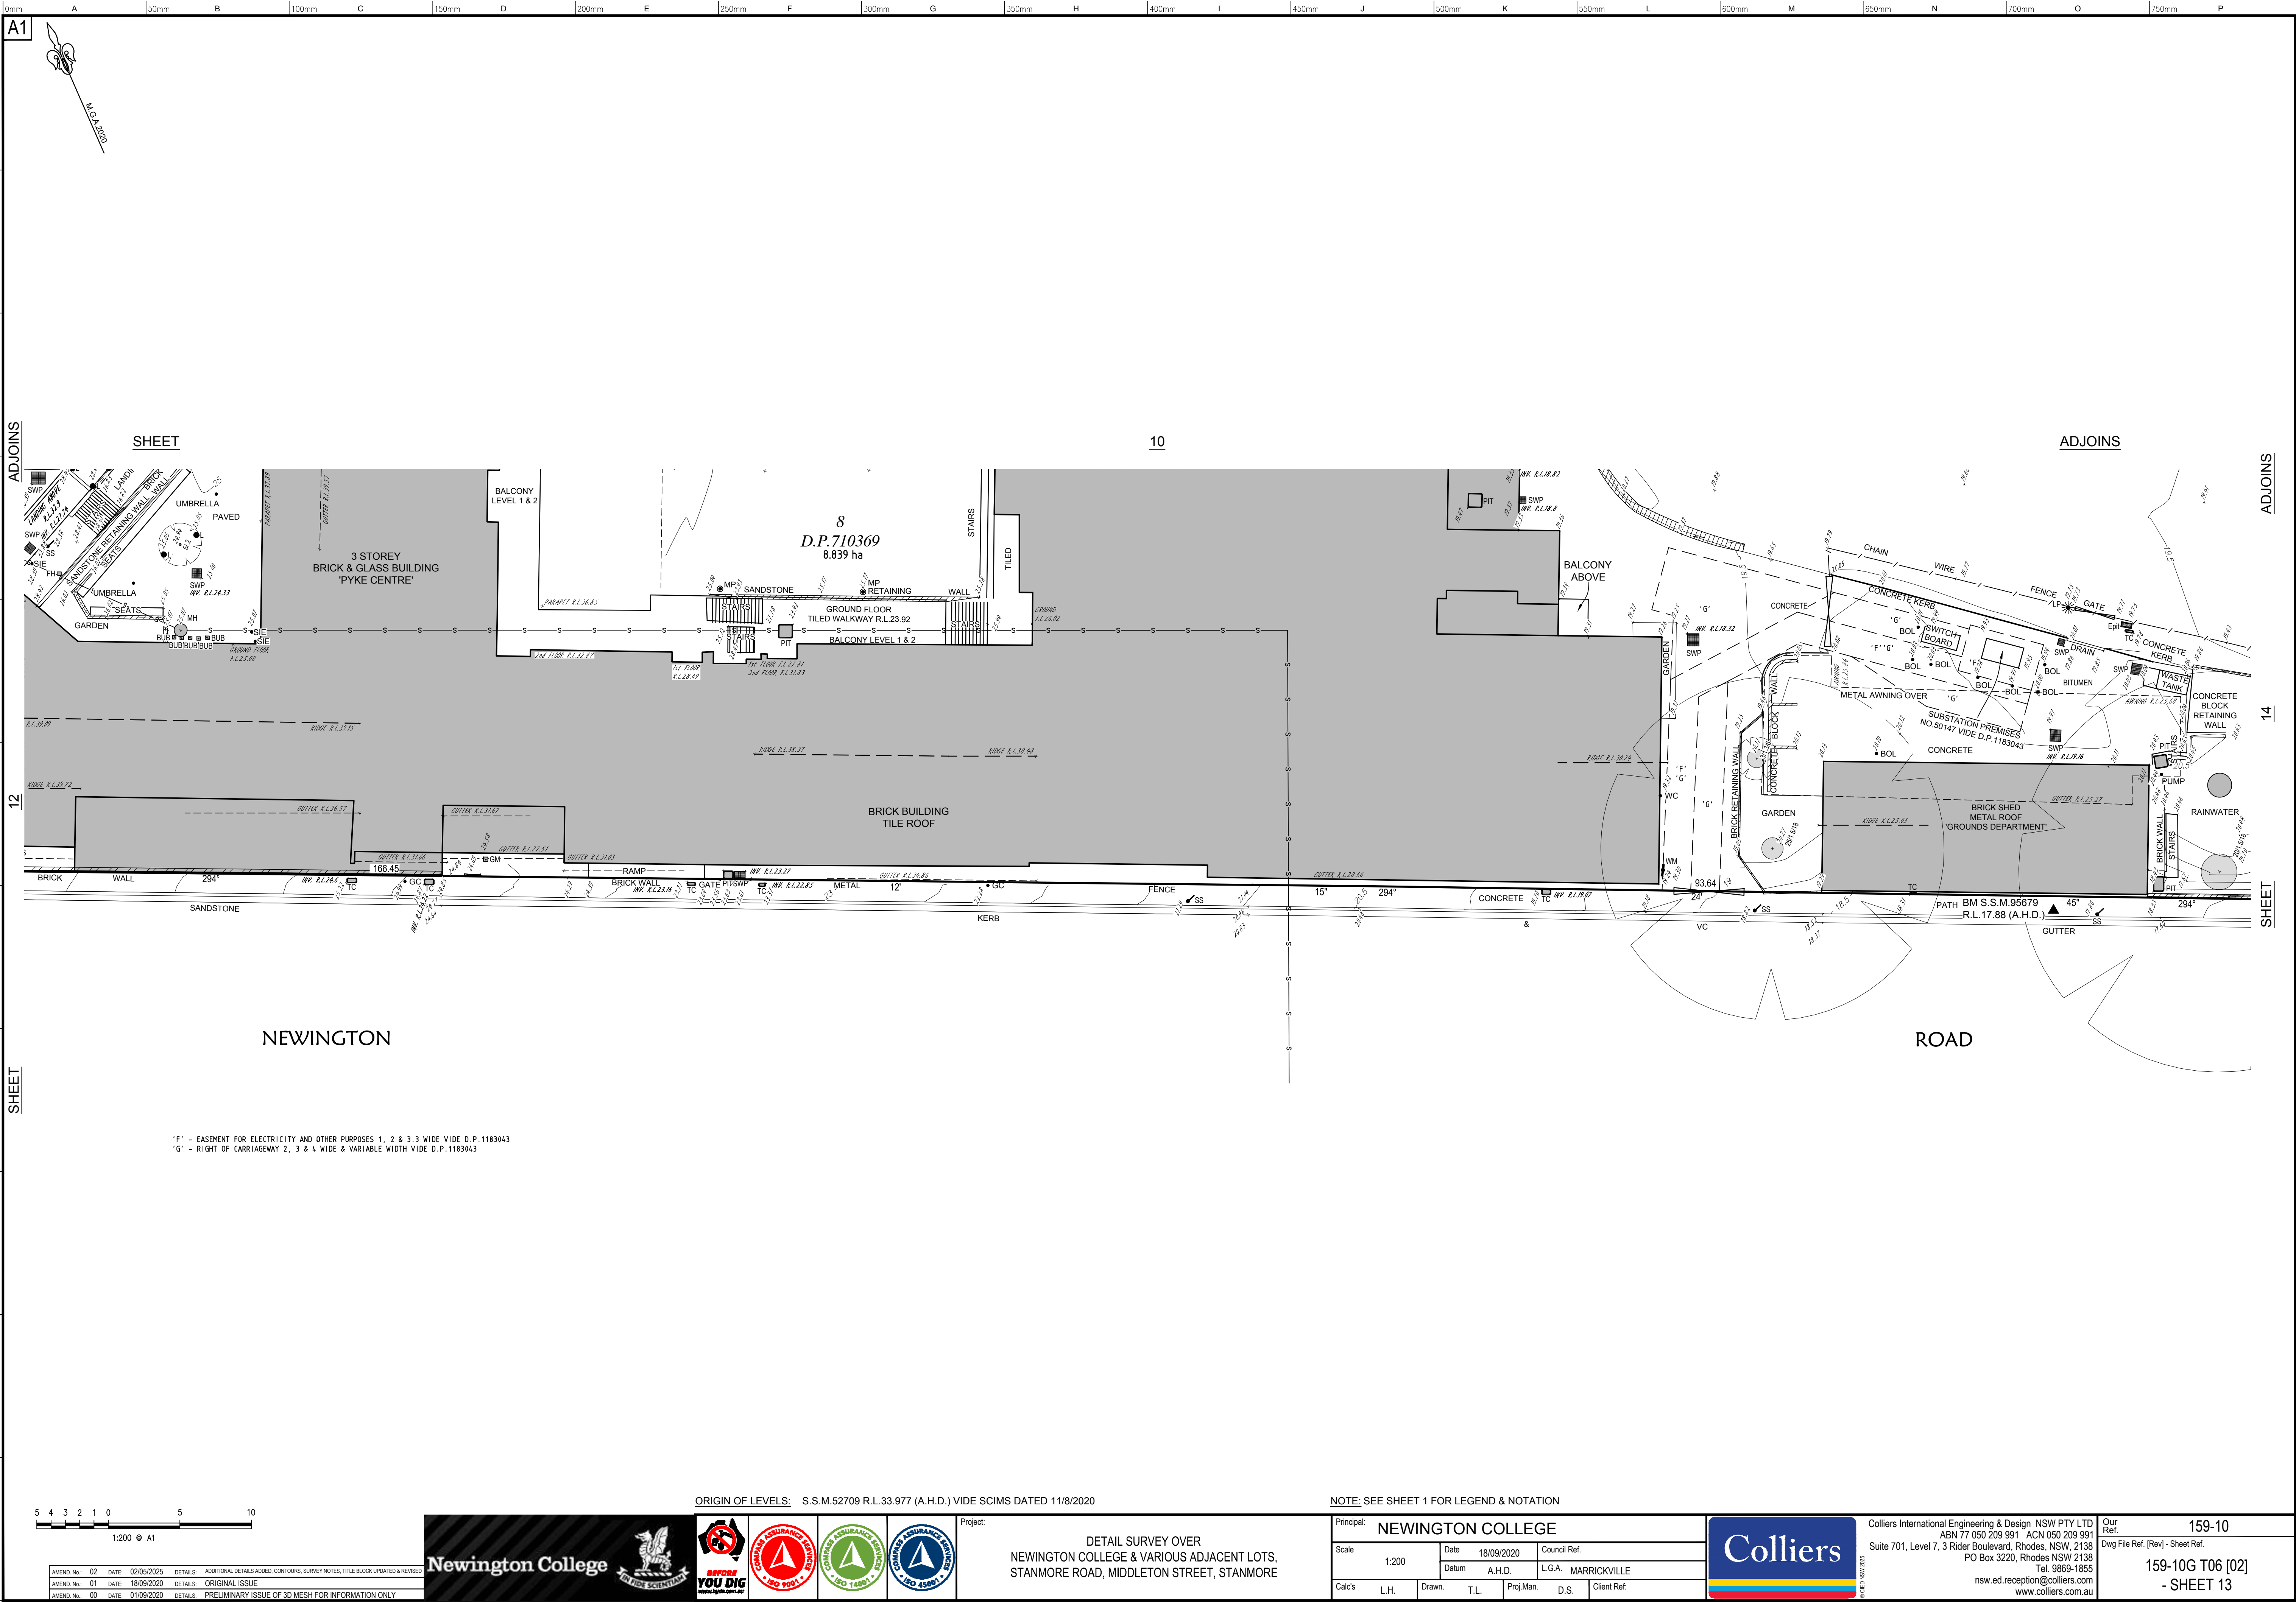

'F' - EASEMENT FOR ELECTRICITY AND OTHER PURPOSES 1, 2 & 3.3 WIDE VIDE D.P.1183043
'G' - RIGHT OF CARRIAGEWAY 2, 3 & 4 WIDE & VARIABLE WIDTH VIDE D.P.1183043

ORIGIN OF LEVELS: S.S.M.52709 R.L.33.977 (A.H.D.) VIDE SCIMS DATED 11/8/2020

NOTE: SEE SHEET 1 FOR LEGEND & NOTATION

AMEND: No.	02	DATE:	02/05/2025	DETAILS:	ADDITIONAL DETAILS ADDED, CONTOURS, SURVEY NOTES, TITLE BLOCK UPDATED & REVISED
AMEND: No.	01	DATE:	18/09/2020	DETAILS:	ORIGINAL ISSUE
AMEND: No.	00	DATE:	01/09/2020	DETAILS:	PRELIMINARY ISSUE OF 3D MESH FOR INFORMATION ONLY




Project: **DETAIL SURVEY OVER
NEWINGTON COLLEGE & VARIOUS ADJACENT LOTS,
STANMORE ROAD, MIDDLETON STREET, STANMORE**

Principal:	NEWINGTON COLLEGE			
Scale:	1:200	Date:	18/09/2020	Council Ref:
Datum:	A.H.D.	L.G.A.:	MARRICKVILLE	
Calc's:	L.H.	Drawn:	T.L.	Proj.Man: D.S. Client Ref:



Colliers International Engineering & Design NSW PTY LTD
ABN 17 050 209 991 ACN 050 209 991
Suite 701, Level 7, 3 Rider Boulevard, Rhodes NSW 2138
PO Box 3220, Rhodes NSW 2138
Tel. 9869-1855
nsw.ed.reception@colliers.com
www.colliers.com.au

Our Ref:	159-10
Dwg File Ref (Rev) - Sheet Ref:	
159-10G T06 [02]	
- SHEET 13	

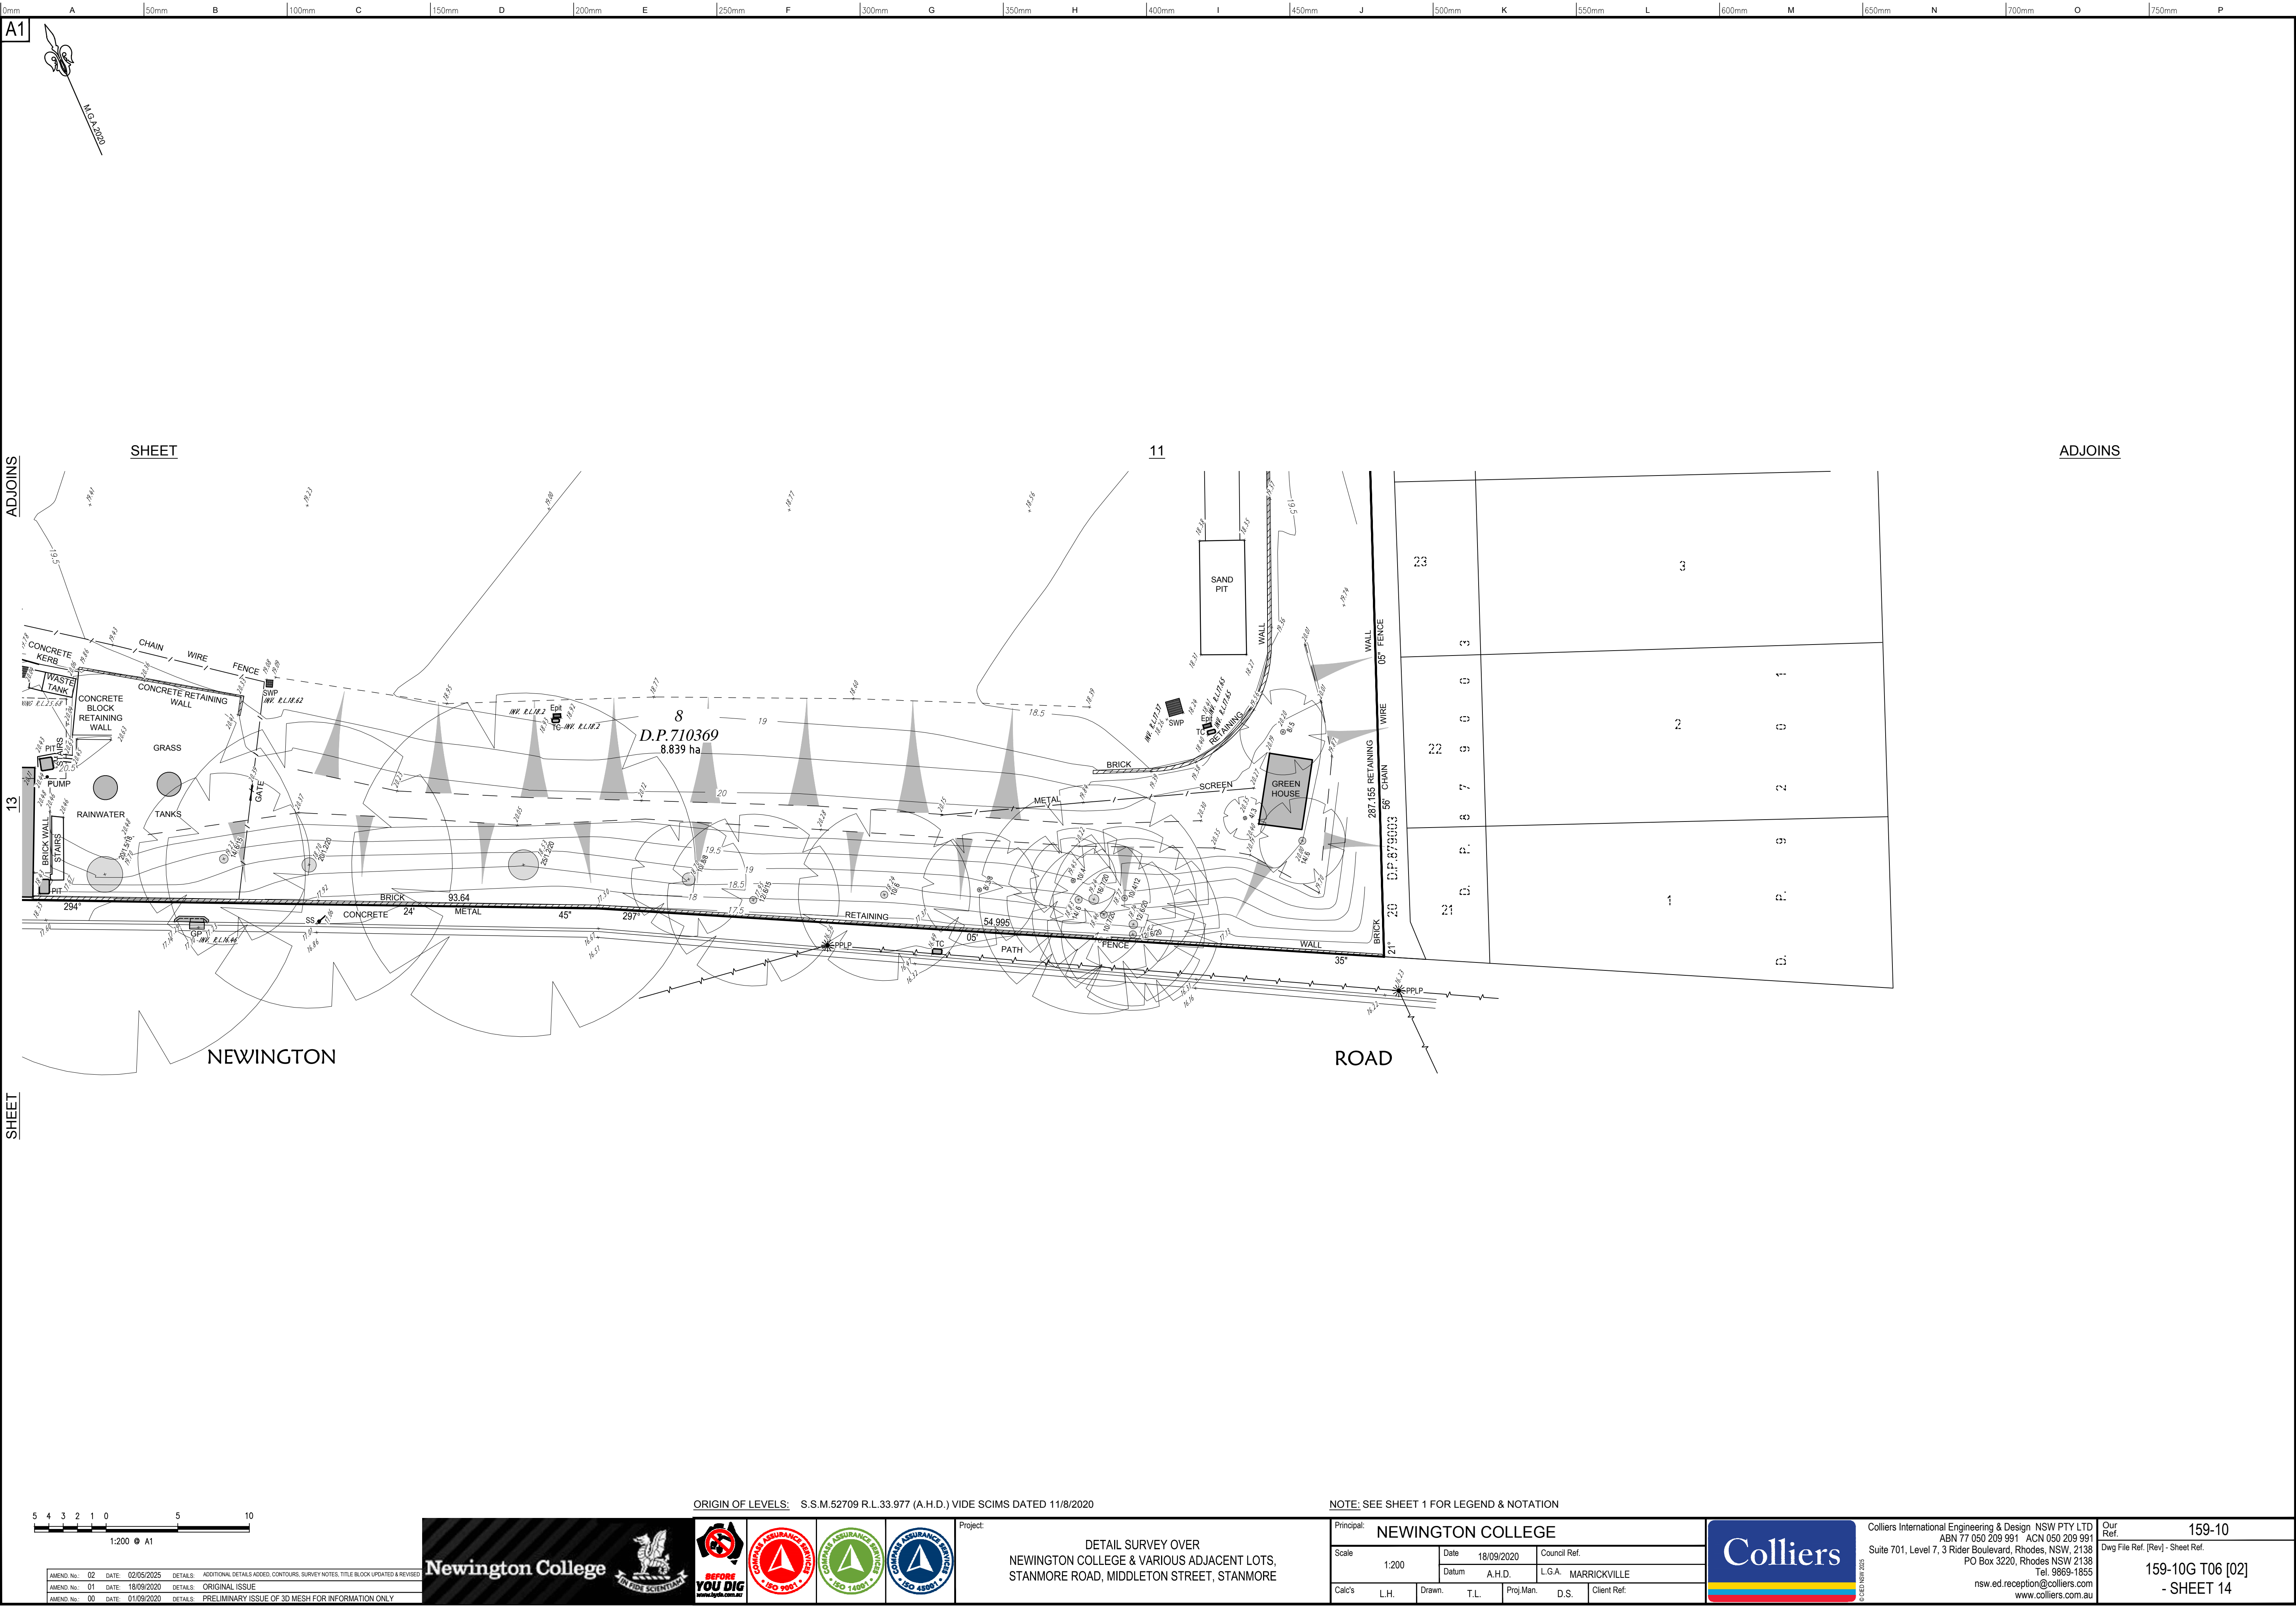

A1

ADJOINS

SHEET

1

2

A1

0mm

50mm

B

100mm

C

150mm

D

200mm

E

250mm

F

300mm

G

350mm

H

400mm

I

450mm

J

500mm

K

550mm

L

600mm

M

650mm

N

700mm

O

750mm

P

11

10

9

8

150mm

100mm

50mm

0mm

SCHEDULE OF WINDOWS

No.	FLOOR	TOP R.L.	SILL R.L.
W1	FIRST	42.53	40.60
W2	FIRST	42.53	40.57
W3	GROUND	39.03	37.09
W4	FIRST	42.52	40.57
W5	GROUND	39.03	37.09
W6	FIRST	42.45	*
W7	FIRST	41.91	*
W8	GROUND	38.60	36.73
W9	GROUND	38.25	37.47
W10	GROUND	38.25	37.47
W11	GROUND	38.25	37.47
W12	GROUND	38.64	37.41
W13	GROUND	38.66	37.41
W14	FIRST	42.30	41.22
W15	FIRST	42.52	40.58
W16	GROUND	38.86	37.77
W17	FIRST	41.94	40.84
W18	SECOND	43.43	42.37
W19	FIRST	40.37	39.30
W20	GROUND	37.31	36.31
W21	FIRST	43.26	41.37
W22	GROUND	39.59	37.69
W23	FIRST	43.28	*

* SILL OBSTRUCTED

SCHEDULE OF WINDOWS

No.	FLOOR	TOP R.L.	SILL R.L.
W24	GROUND	40.15	38.14
W25	GROUND	39.68	38.75
W26	GROUND	39.68	38.76
W27	GROUND	39.69	38.74
W28	FIRST	43.03	42.04
W29	FIRST	43.80	41.67
W30	GROUND	40.15	38.14
W31	FIRST	43.09	41.32
W32	GROUND	39.98	38.25
W33	GROUND	40.16	39.27
W34	FIRST	43.44	41.04
W35	FIRST	43.39	40.99
W36	FIRST	43.39	40.99
W37	FIRST	43.44	41.05
W38	GROUND	41.12	39.29
W39	FIRST	44.67	43.86
W40	FIRST	44.79	42.94
W41	GROUND	37.97	*
W42	GROUND	37.95	*
W43	GROUND	39.08	37.1
W44	GROUND	39.08	37.1
W45	GROUND	39.91	38.02
W46	GROUND	39.97	38.28

* SILL OBSTRUCTED

SCHEDULE OF WINDOWS

No.	FLOOR	TOP R.L.	SILL R.L.
W47	GROUND	40.85	40.29
W48	GROUND	40.99	40.42
W49	GROUND	40.98	40.41
W50	GROUND	41.10	39.92
W51	GROUND	38.56	37.63
W52	GROUND	38.74	37.73
W53	GROUND	38.74	37.67
W54	FIRST	41.79	40.89
W55	GROUND	37.12	36.15
W56	FIRST	40.17	39.22
W57	SECOND	43.27	42.24
W58	FIRST	40.68	39.01
W59	SECOND	43.66	42.00
W60	FIRST	40.18	39.13
W61	SECOND	43.25	42.19
W62	GROUND	37.17	36.16
W63	FIRST	40.18	39.13
W64	SECOND	43.25	42.19
W65	SECOND	48.9	46.97
W66	SECOND	48.9	46.97
W67	FIRST	44.68	43.04
W68	GROUND	41.35	39.71
W69	FIRST	40.05	38.9

* SILL OBSTRUCTED

SCHEDULE OF WINDOWS


No.	FLOOR	TOP R.L.	SILL R.L.
W70	SECOND	43.74	42.54
W71	FIRST	40.15	38.98
W72	SECOND	44.06	43.02
W73	FIRST	40.15	38.98
W74	SECOND	44.06	43.02
W75	FIRST	40.23	39.02
W76	SECOND	43.15	41.95
W77	FIRST	39.99	38.8
W78	SECOND	42.93	41.72
W79	FIRST	38.8	37.7
W80	SECOND	41.45	40.36
W81	FIRST	39.82	38.61
W82	SECOND	42.44	41.21
W83	FIRST	40.0	38.76
W84	SECOND	42.44	41.21

* SILL OBSTRUCTED

SCHEDULE OF DOORS

No.	FLOOR	TOP R.L.	BASE R.L.
D1	FIRST	42.40	39.81
D2	FIRST	41.89	*
D3	GROUND	38.37	36.23
D4	GROUND	36.70	38.71
D5	FIRST	41.83	39.71
D6	GROUND	37.21	*
D7	FIRST	40.22	*
D8	SECOND	43.28	41.23
D9	FIRST	42.93	40.62
D10	GROUND	39.08	36.98
D11	FIRST	43.15	*
D12	GROUND	39.10	36.94
D13	GROUND	38.87	36.28
D14	GROUND	39.03	36.23
D15	GROUND	39.03	36.23
D16	GROUND	40.02	37.52

* BASE OBSTRUCTED

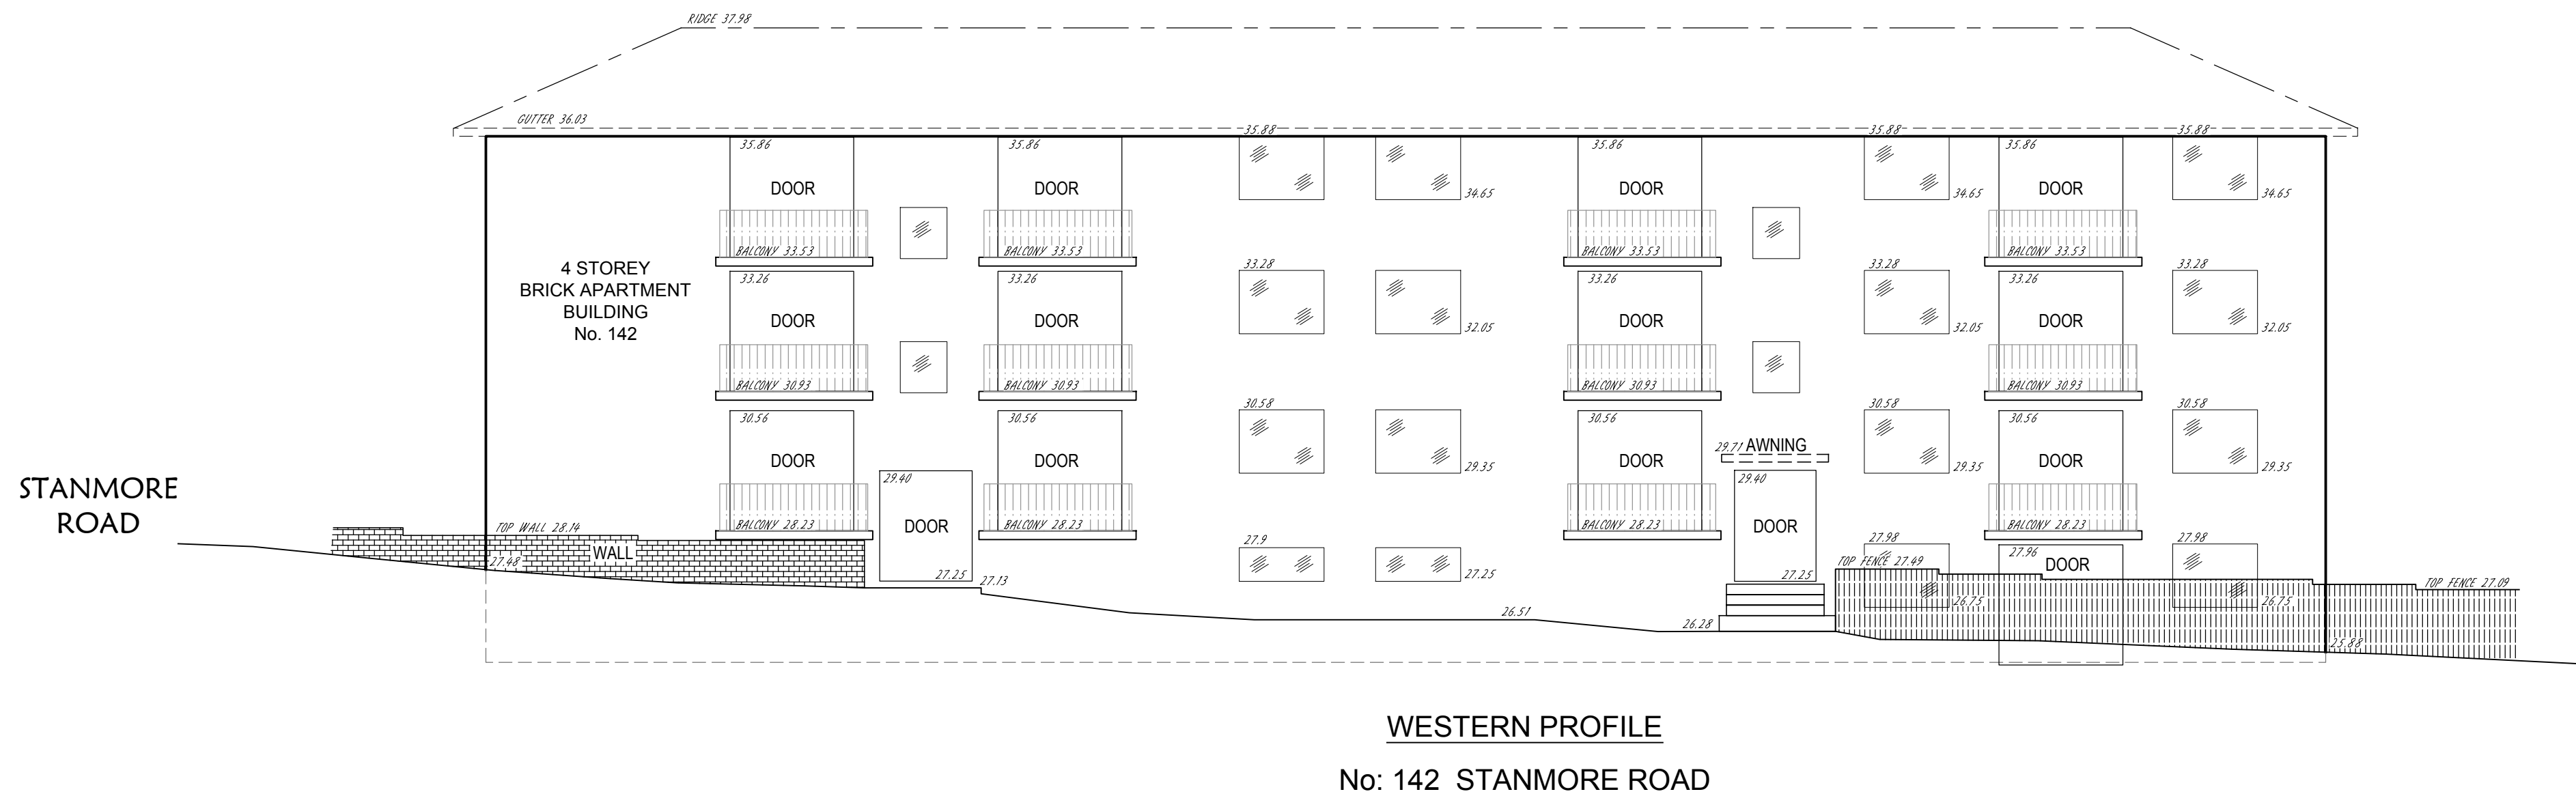

ORIGIN OF LEVELS: S.S.M.52709 R.L.33.977 (A.H.D.) VIDE SCIMS DATED 11/8/2020

NOTE: SEE SHEET 1 FOR LEGEND & NOTATION

AMEND. No.:	02	DATE:	02/05/2025	DETAILS:	ADDITIONAL DETAILS ADDED, CONTOURS, SURVEY NOTES, TITLE BLOCK UPDATED & REVISED
AMEND. No.:	01	DATE:	18/09/2020	DETAILS:	ORIGINAL ISSUE
AMEND. No.:	00	DATE:	01/09/2020	DETAILS:	PRELIMINARY ISSUE OF 3D MESH FOR INFORMATION ONLY



Project: DETAIL SURVEY OVER
NEWINGTON COLLEGE & VARIOUS ADJACENT LOTS,
STANMORE ROAD, MIDDLETON STREET, STANMORE

Principal: NEWINGTON COLLEGE						
Scale 1:100		Date	18/09/2020		Council Ref.	
		Datum	A.H.D.		L.G.A. MARRICKVILLE	
Cal'c's	L.H.	Drawn.	T.L.	Proj.Man.	D.S.	Client Ref.



Colliers International Engineering & Design NSW PTY LTD
ABN 77 050 209 991 ACN 050 209 991
Suite 701, Level 7, 3 Rider Boulevard, Rhodes, NSW, 2138
PO Box 3220, Rhodes NSW 2138
Tel. 9869-1855
nsw.ed.reception@colliers.com
www.colliers.com.au

Our
Ref. 159-10

Dwg File Ref. [Rev] - Sheet Ref.

159-10G T06 [02]
- SHEET 16

CAD REF: G:\ACQUISITION\PROJECTS\2016_YR\159-MINR_PLANS\159-116 176 COMBINED PLANS\159-116 176 102\DWG - SHEET 18 - LFL - I.L. - U.S. - DATE PRINTED: 7/25/2025 8:38:37 AM