



PUBLISH DATE: 17/04/26 12:04 PM
THE CONTENT OF THIS DRAWING MUST BE UNDERSTOOD IN THE CONTEXT OF THE SHEET STATUS AND READ IN CONJUNCTION WITH THE GENERAL NOTES FOUND ON THE COVER PAGE OF THIS DOCUMENT SET. DO NOT USE THE CONTENT OF THIS DRAWING FOR USES THAT ARE NOT CONSISTENT WITH THE ADVISED STATUS. DO NOT SCALE DRAWINGS. USE DIMENSIONS ONLY. IN DOUBT, CONTACT A/C FOR CLARIFICATION.

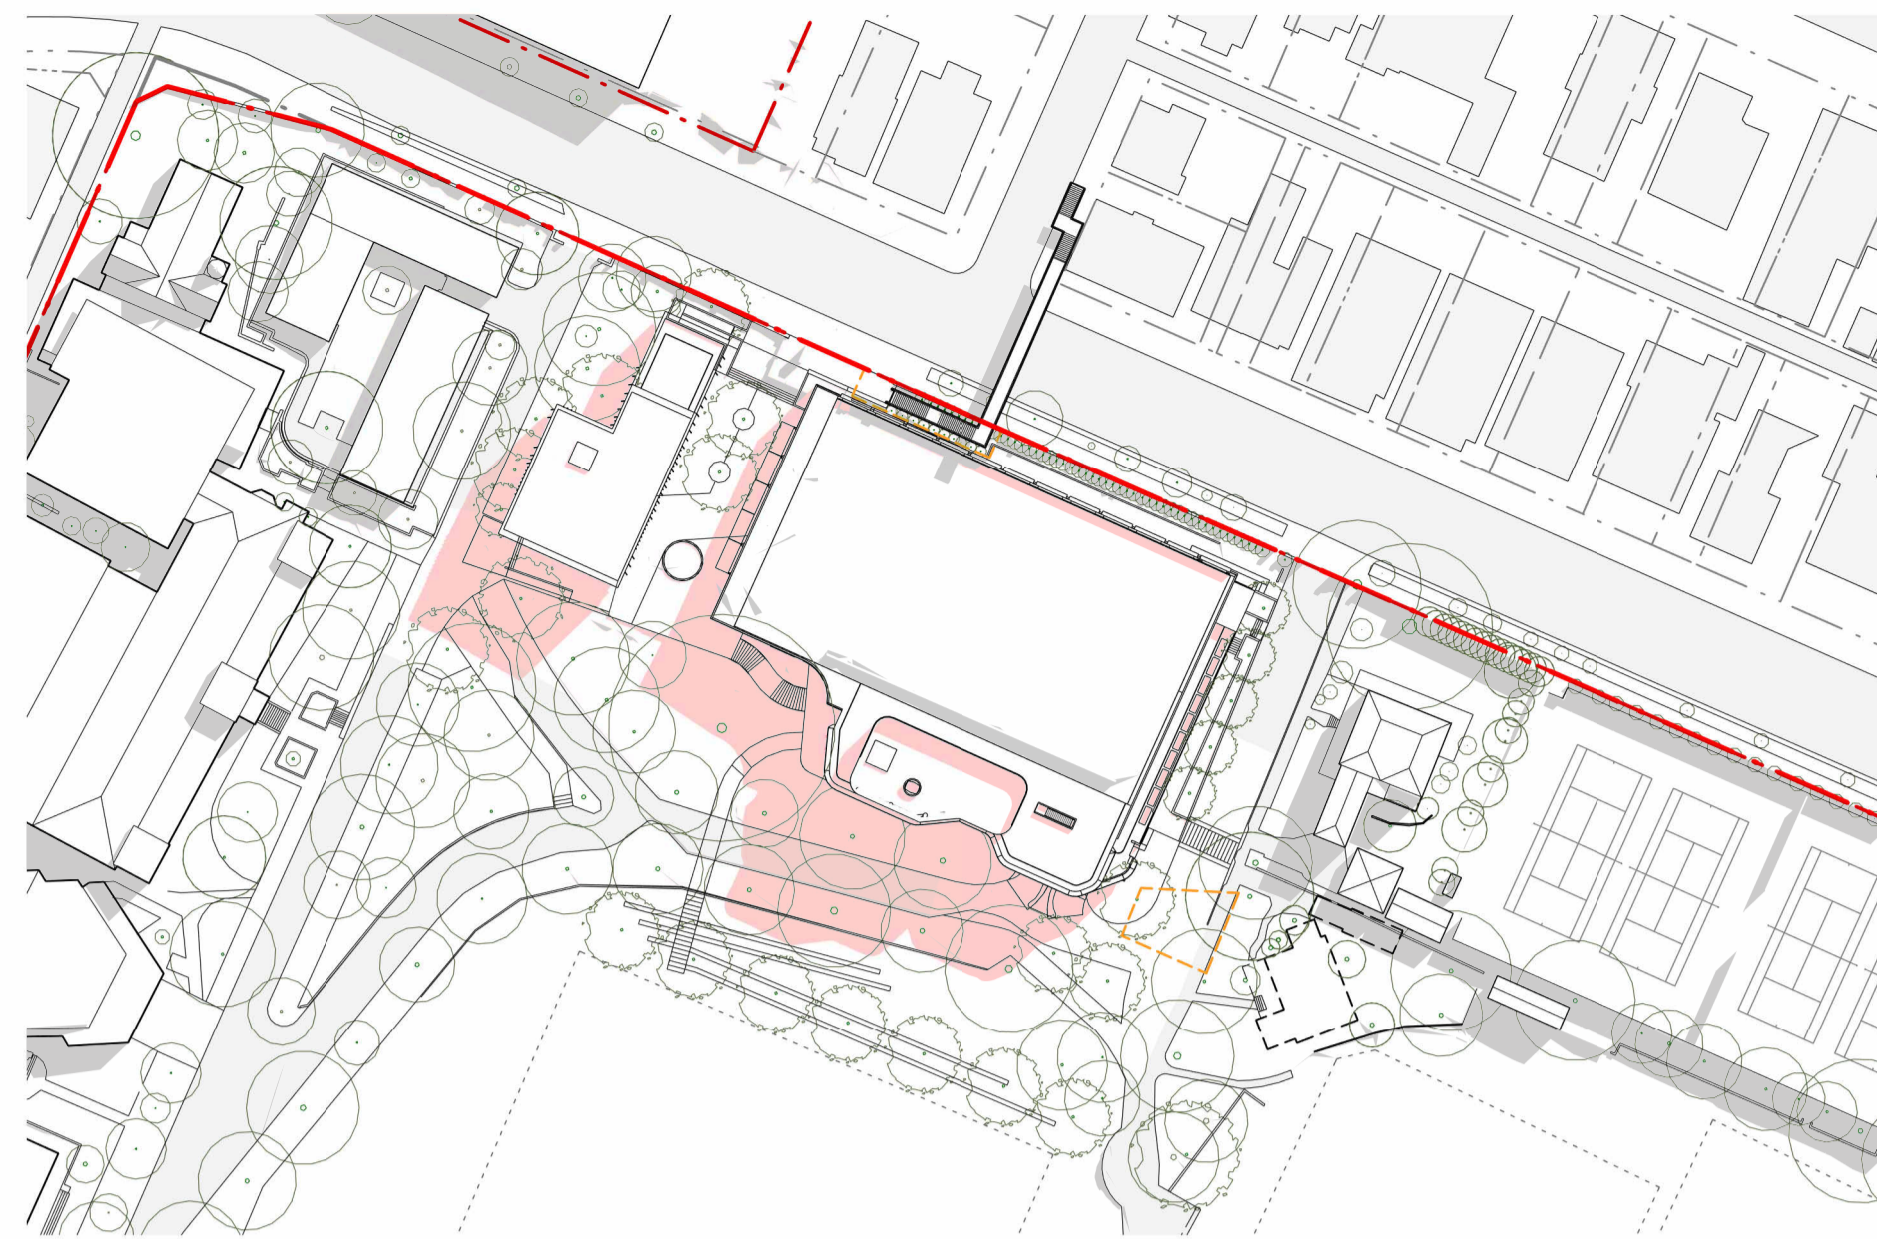


SUN STUDY - EQUINOX 9AM




SUN STUDY - EQUINOX 10AM

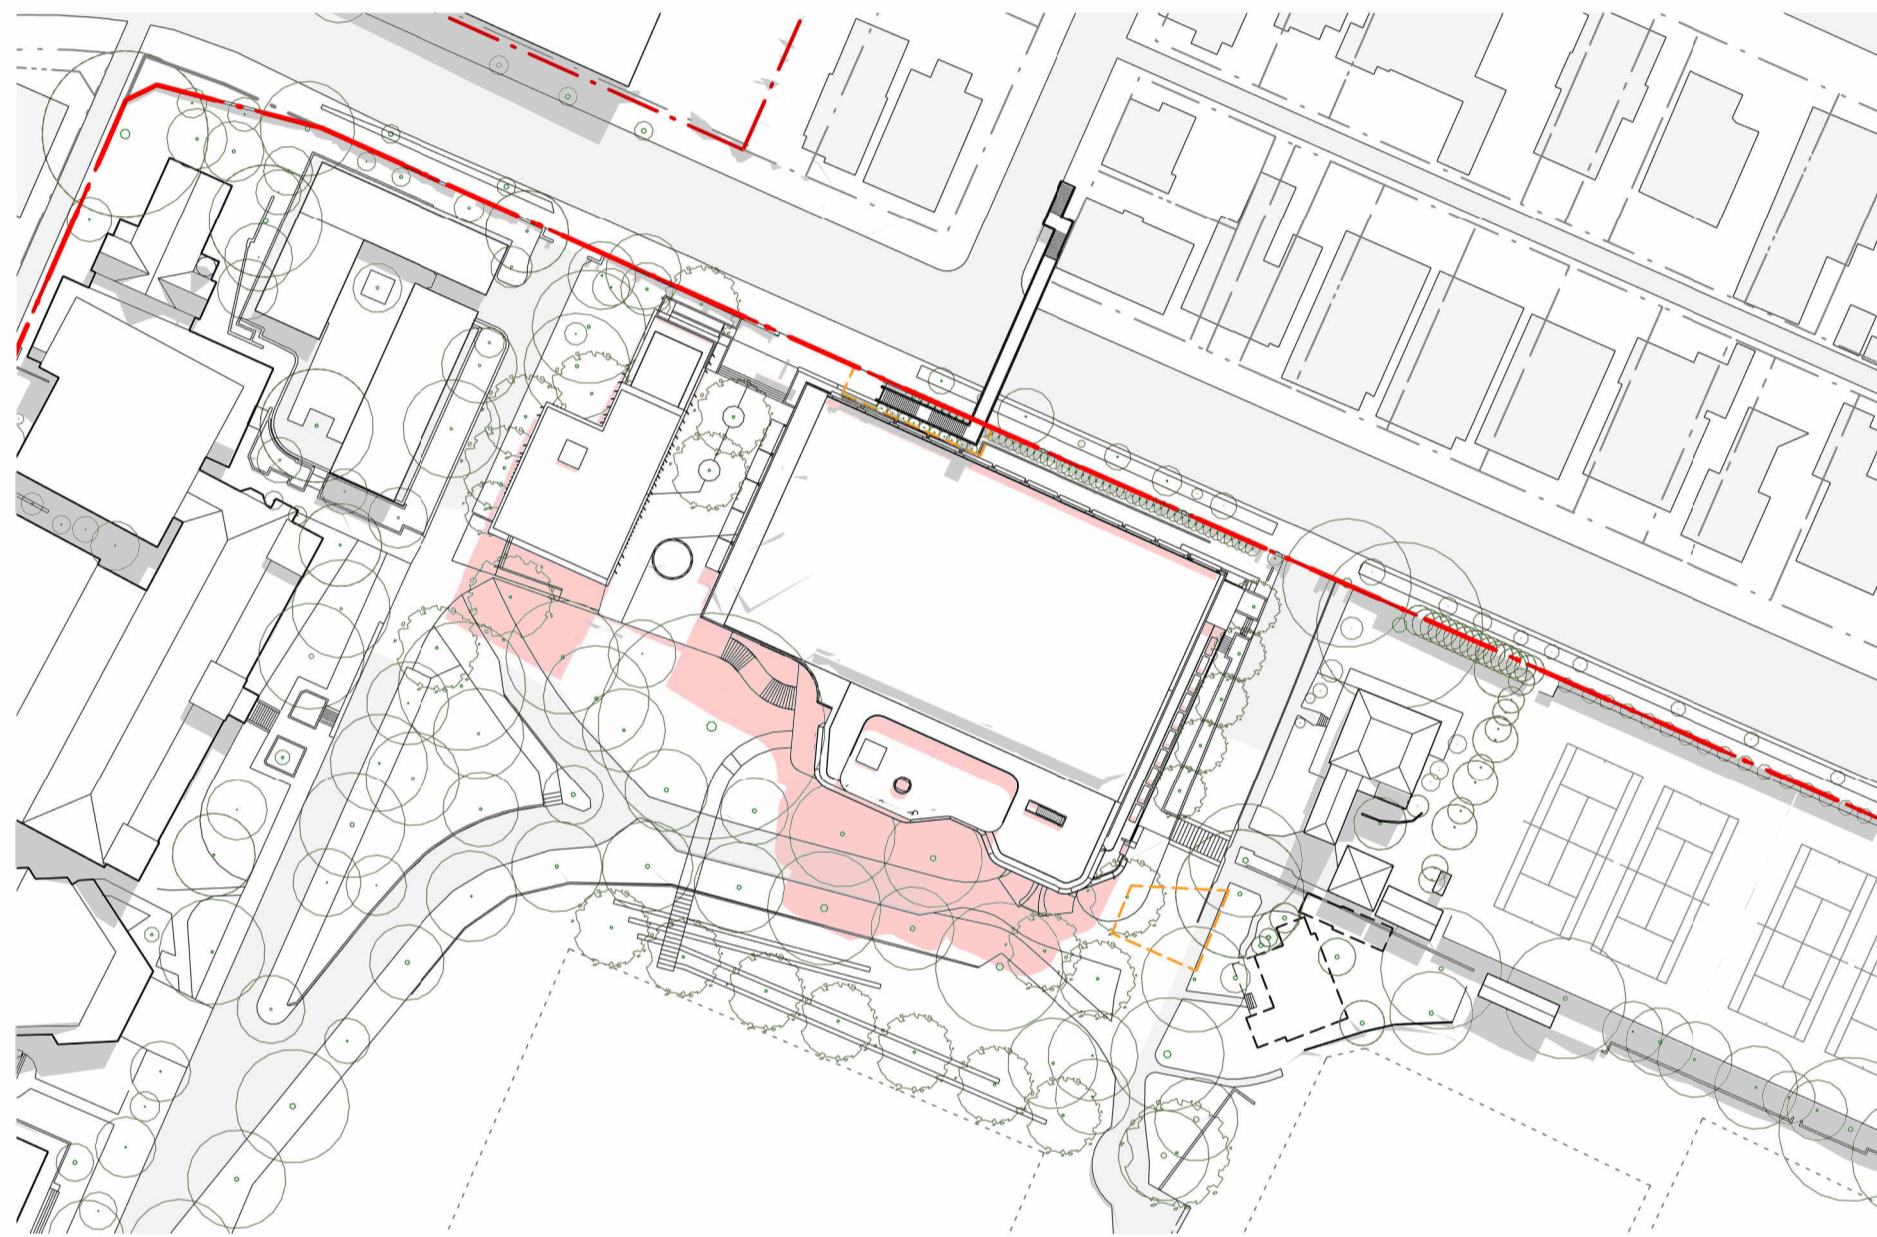


SUN STUDY - EQUINOX 11AM

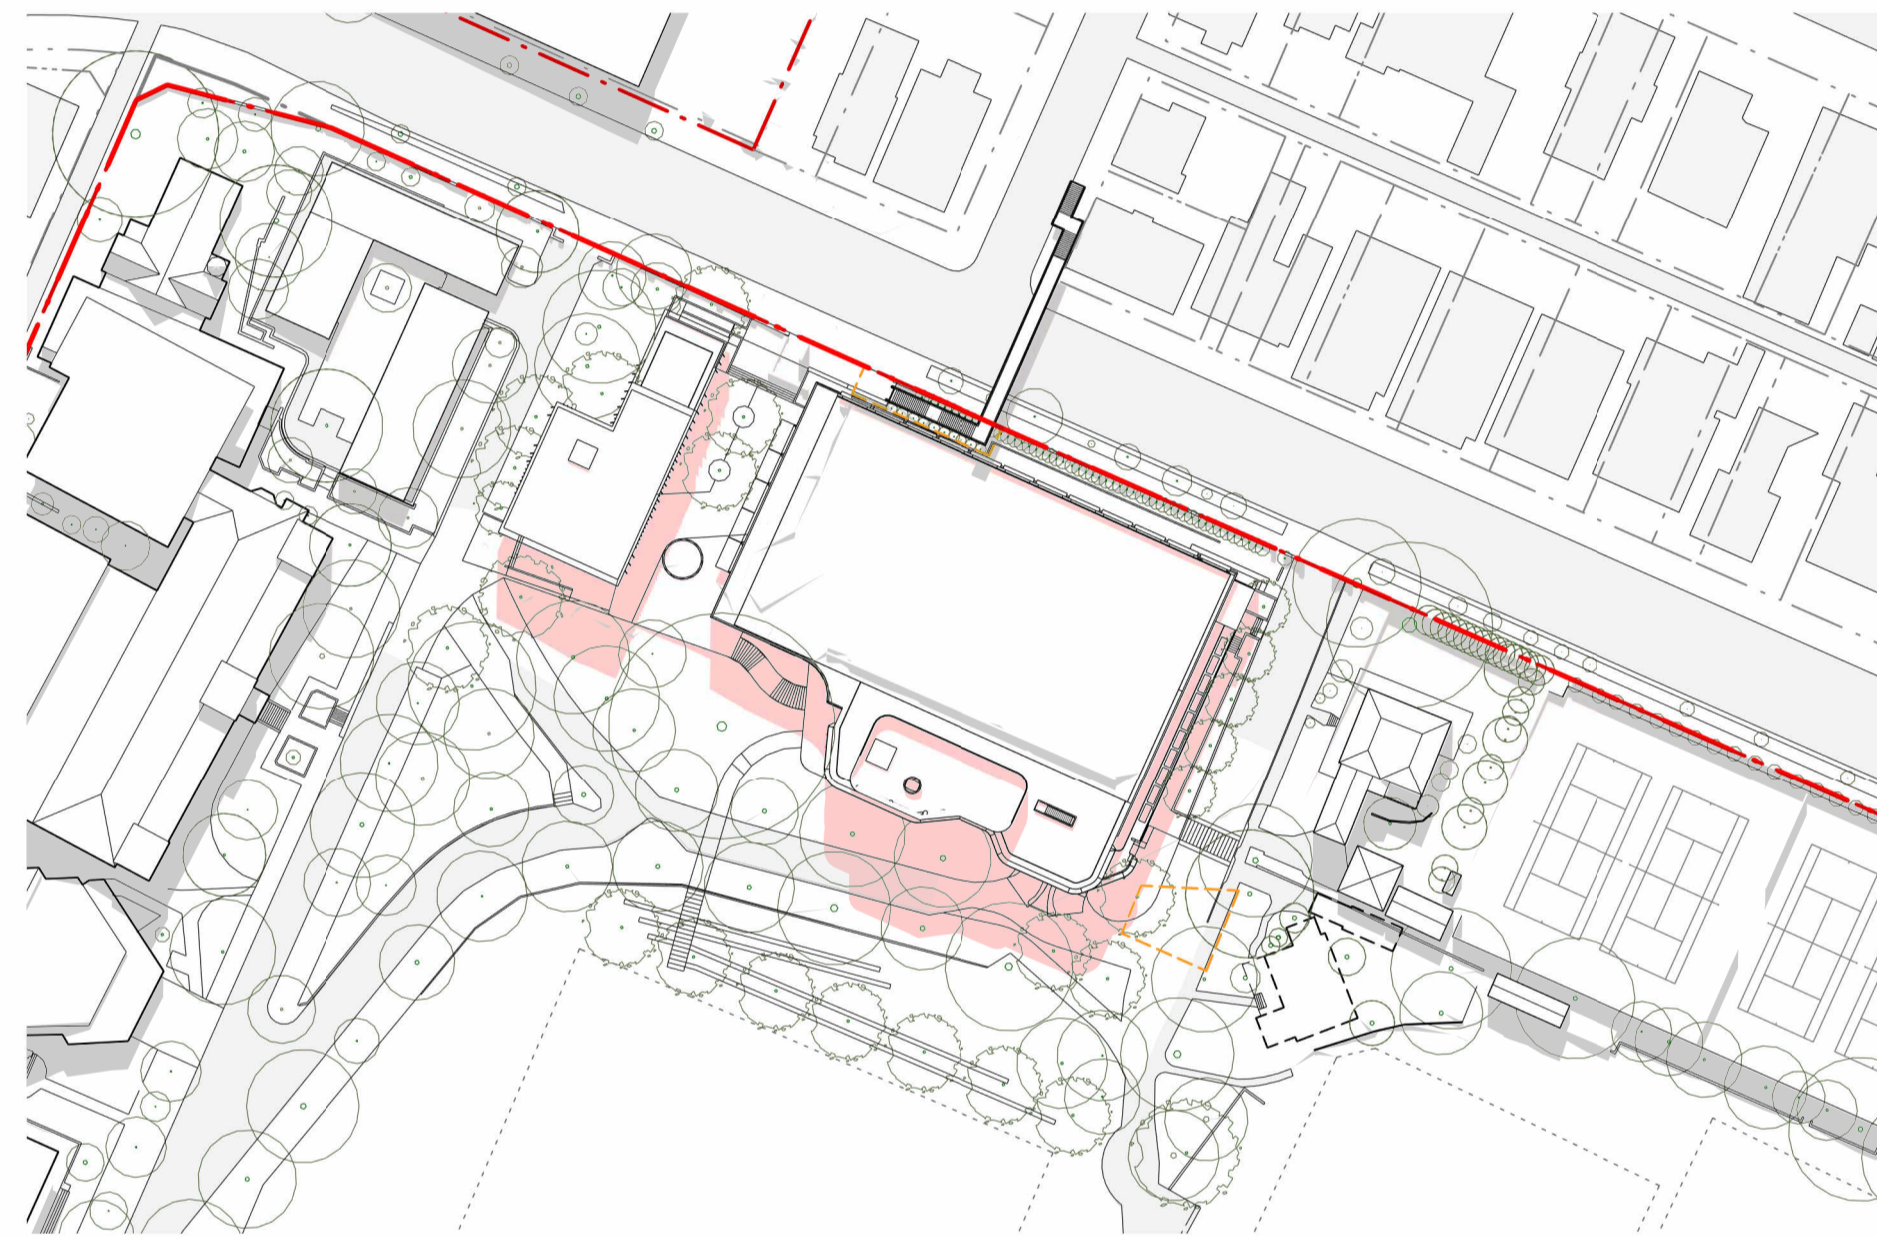


SUN STUDY - EQUINOX 12PM

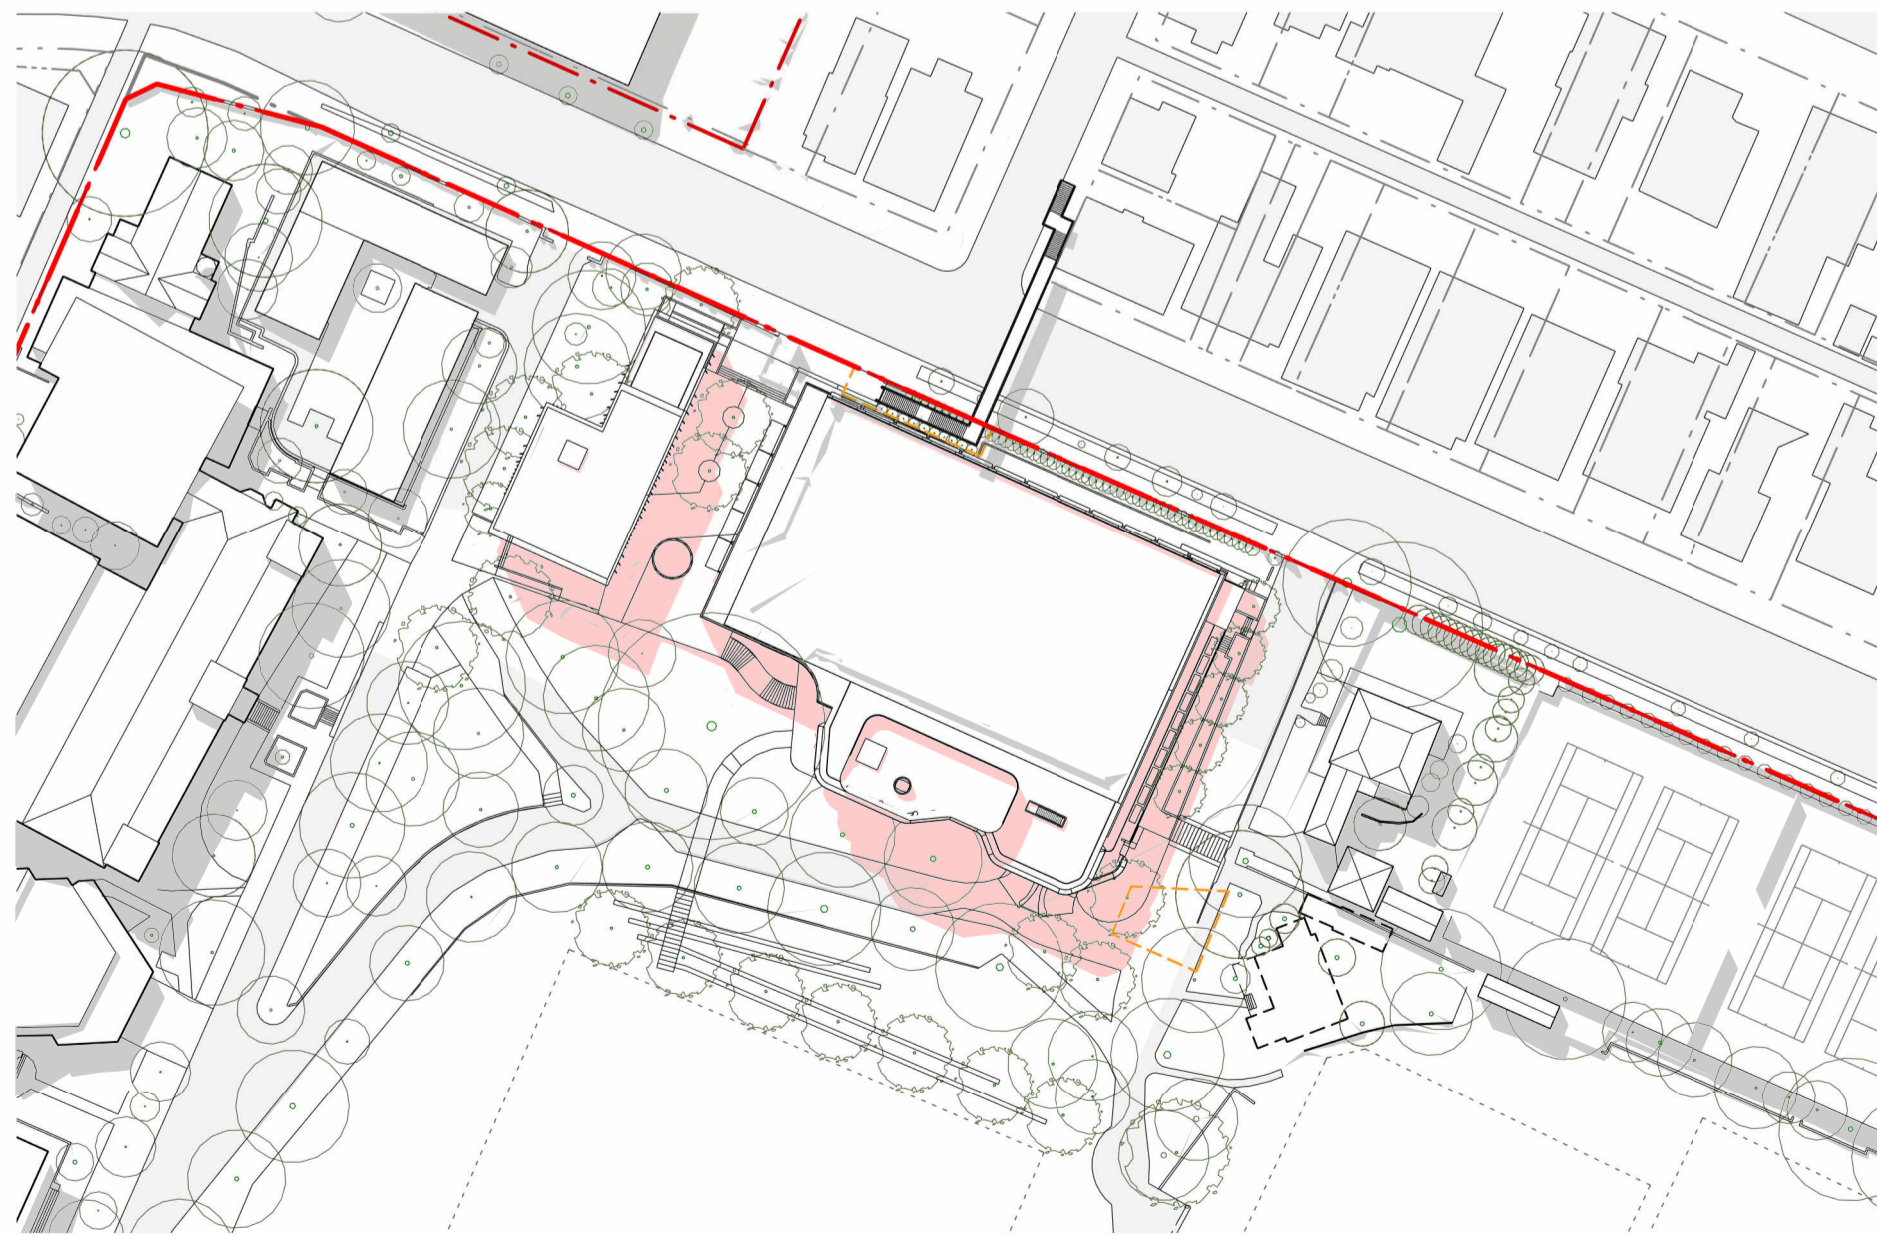

SUN STUDY - EQUINOX 1PM

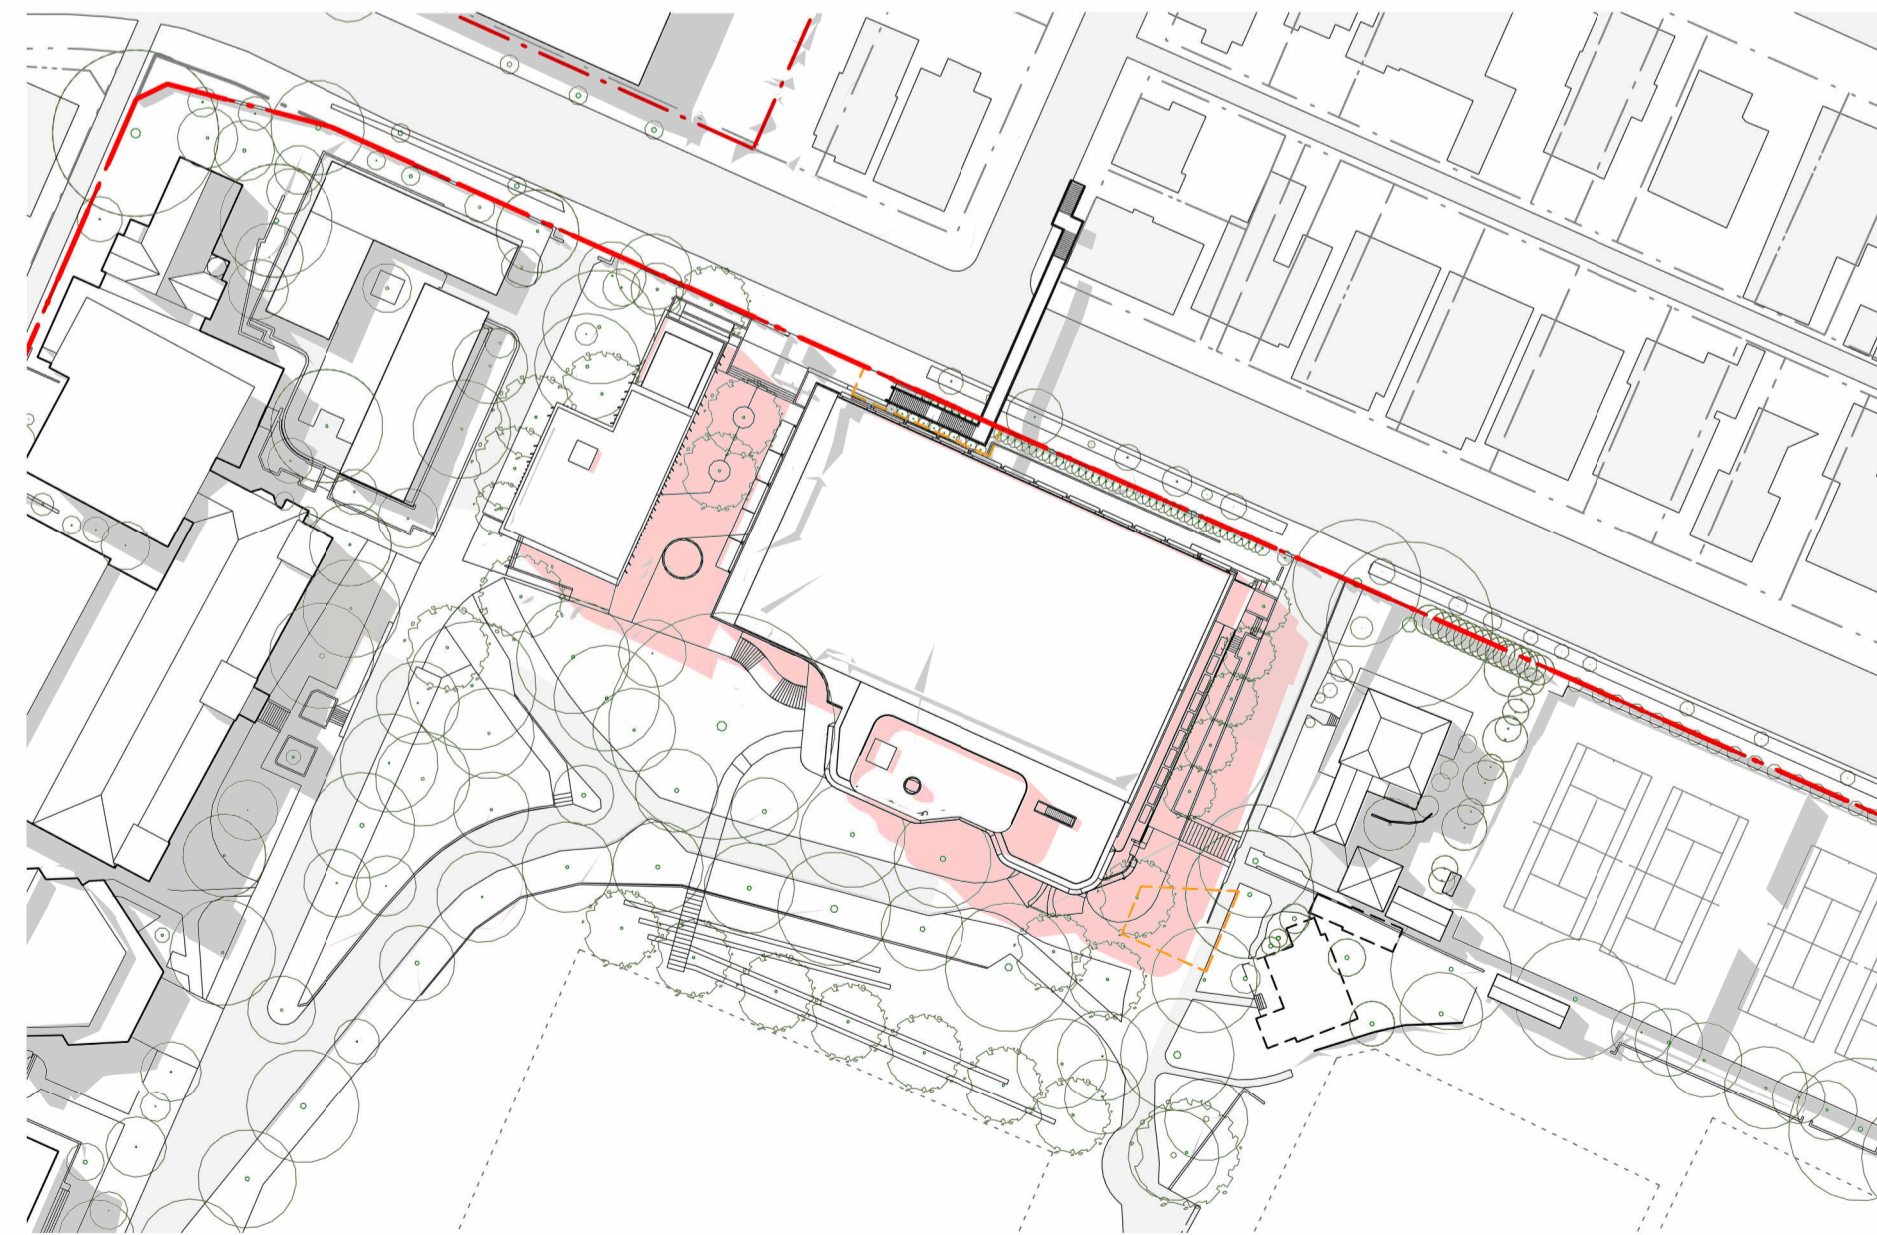

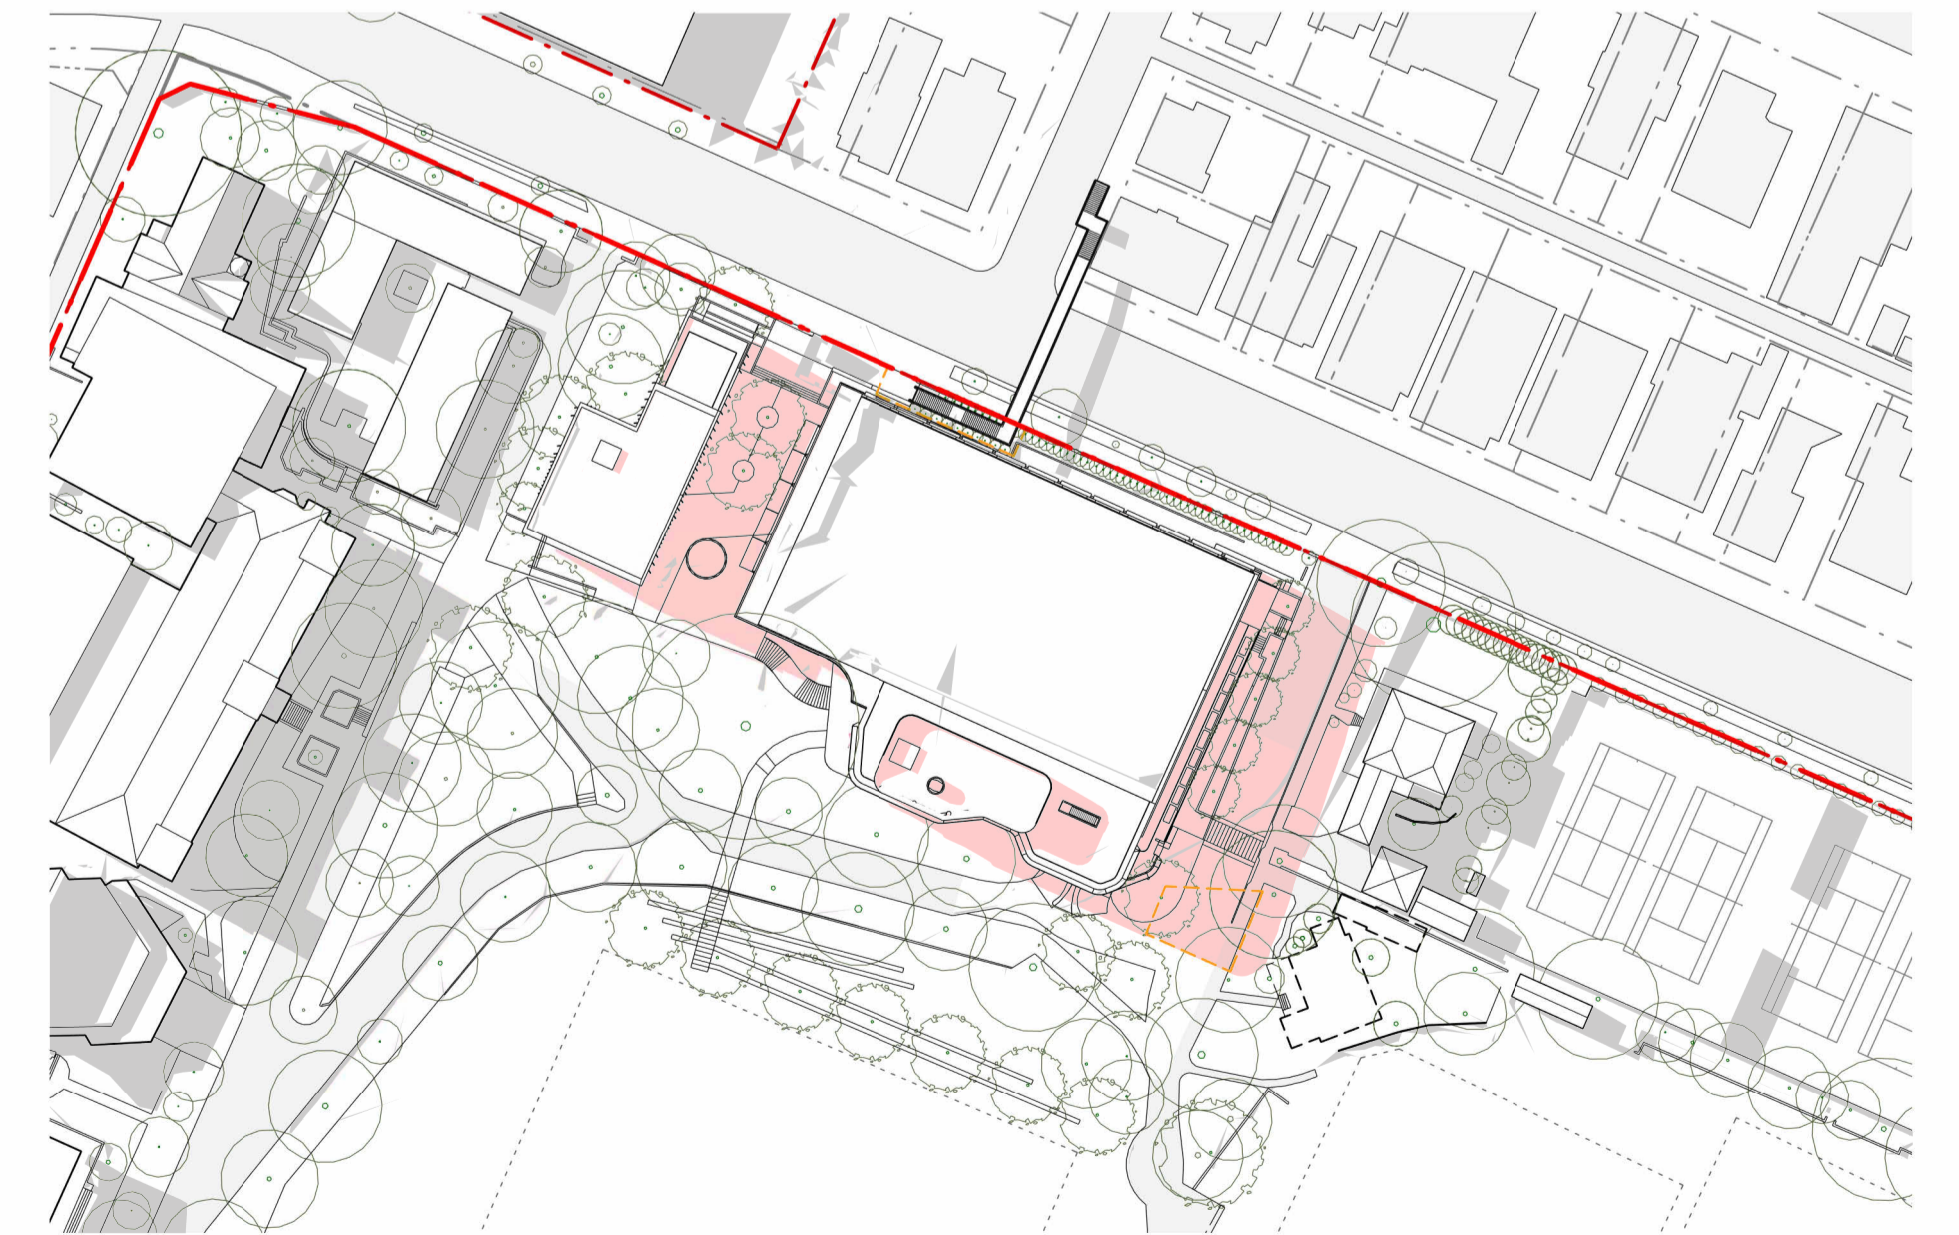

SUN STUDY - EQUINOX 2PM



SUN STUDY - EQUINOX 3PM

SHADOW PLAN LEGEND

-  EXISTING SHADOWS
-  DECREASED SOLAR ACCESS FROM PROPOSAL



AJC ARCHITECTS
GADJIGAL COUNTRY
79 MYRTLE STREET
CHIPPENDALE NSW, 2008 AUSTRALIA
+61 2 9311 8222 ARCHITECTSAJC.COM
ABN 53 003 782 250


NOMINATED ARCHITECTS
MICHAEL HEENAN 5266,
BRIAN MARIOTTI 9451,
JOHN WHITTINGHAM 7030

CLIENT
NEWINGTON COLLEGE



PROJECT
SEWINGTON MULTI
PURPOSE SPORTS
COURT
PROJECT NO
24097

LOCATION
200-244 Stanmore Road,
Stanmore, NSW, 2048

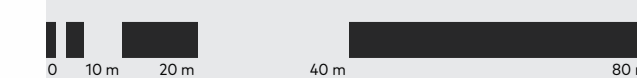

REV DATE	DESCRIPTION	DN AP
03 17/04/26	SSDA SUBMISSION	
02 01/12/25	SSDA SUBMISSION	

SHEET STATUS
NOT FOR CONSTRUCTION


SHEET TITLE
SHADOW DIAGRAMS -
EQUINOX

SCALE
1:1000
@ A1


SHEET NUMBER
SSDA
01-5101

REVISION
03


PUBLISH DATE: 17/04/2026 12:15:39 PM
THE CONTENT OF THIS DRAWING MUST BE UNDERSTOOD IN THE CONTEXT OF THE SHEET STATUS AND READ IN CONJUNCTION WITH THE GENERAL NOTES FOUND ON THE COVER PAGE OF THIS DOCUMENT SET. DO NOT USE THE CONTENT OF THIS DRAWING FOR USES THAT ARE NOT CONSISTENT WITH THE ADVISED STATUS. DO NOT SCALE DRAWINGS. USE DIMENSIONS ONLY. IN DOUBT, CONTACT A/C FOR CLARIFICATION.

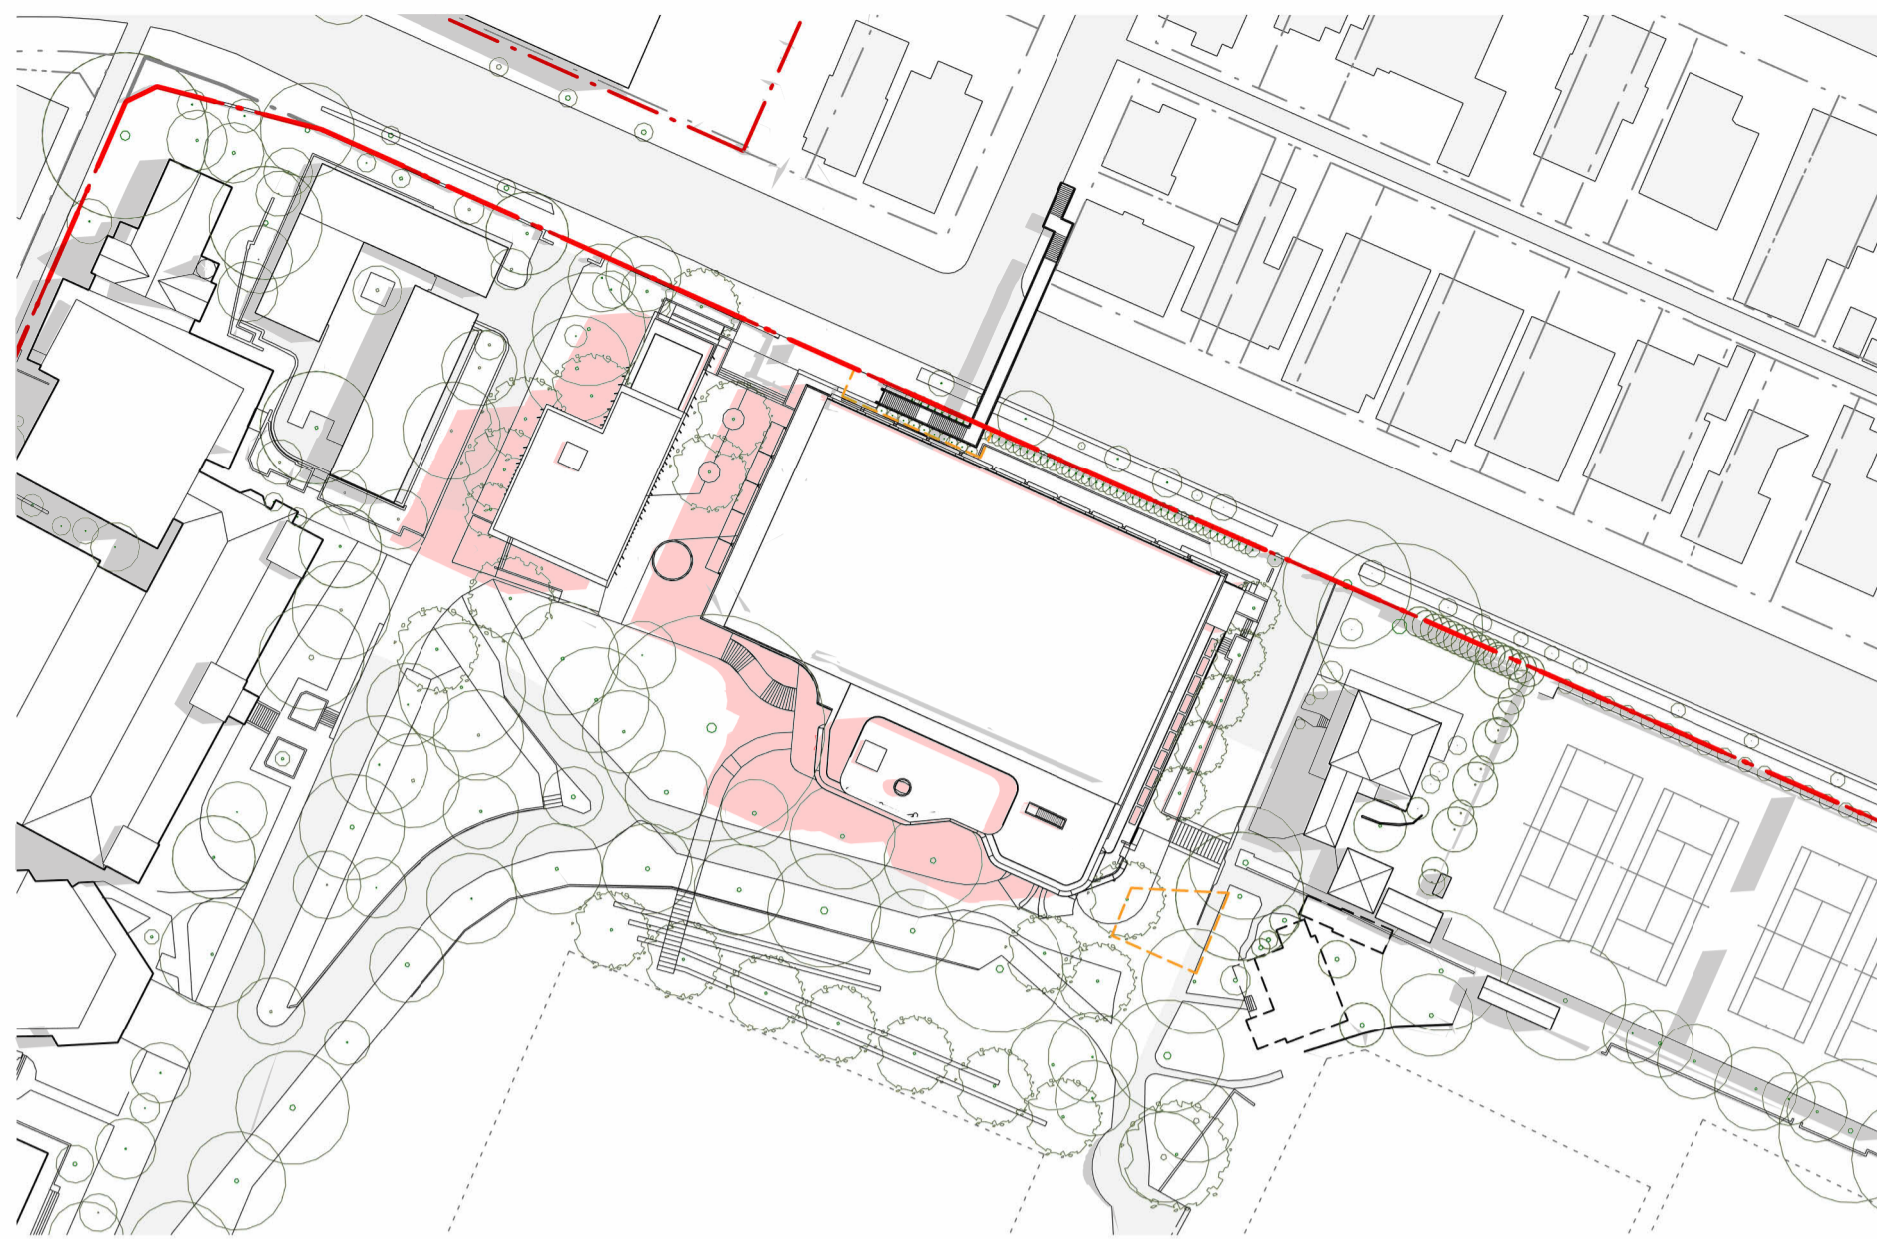


SUN STUDY - SUMMER SOLSTICE 9AM

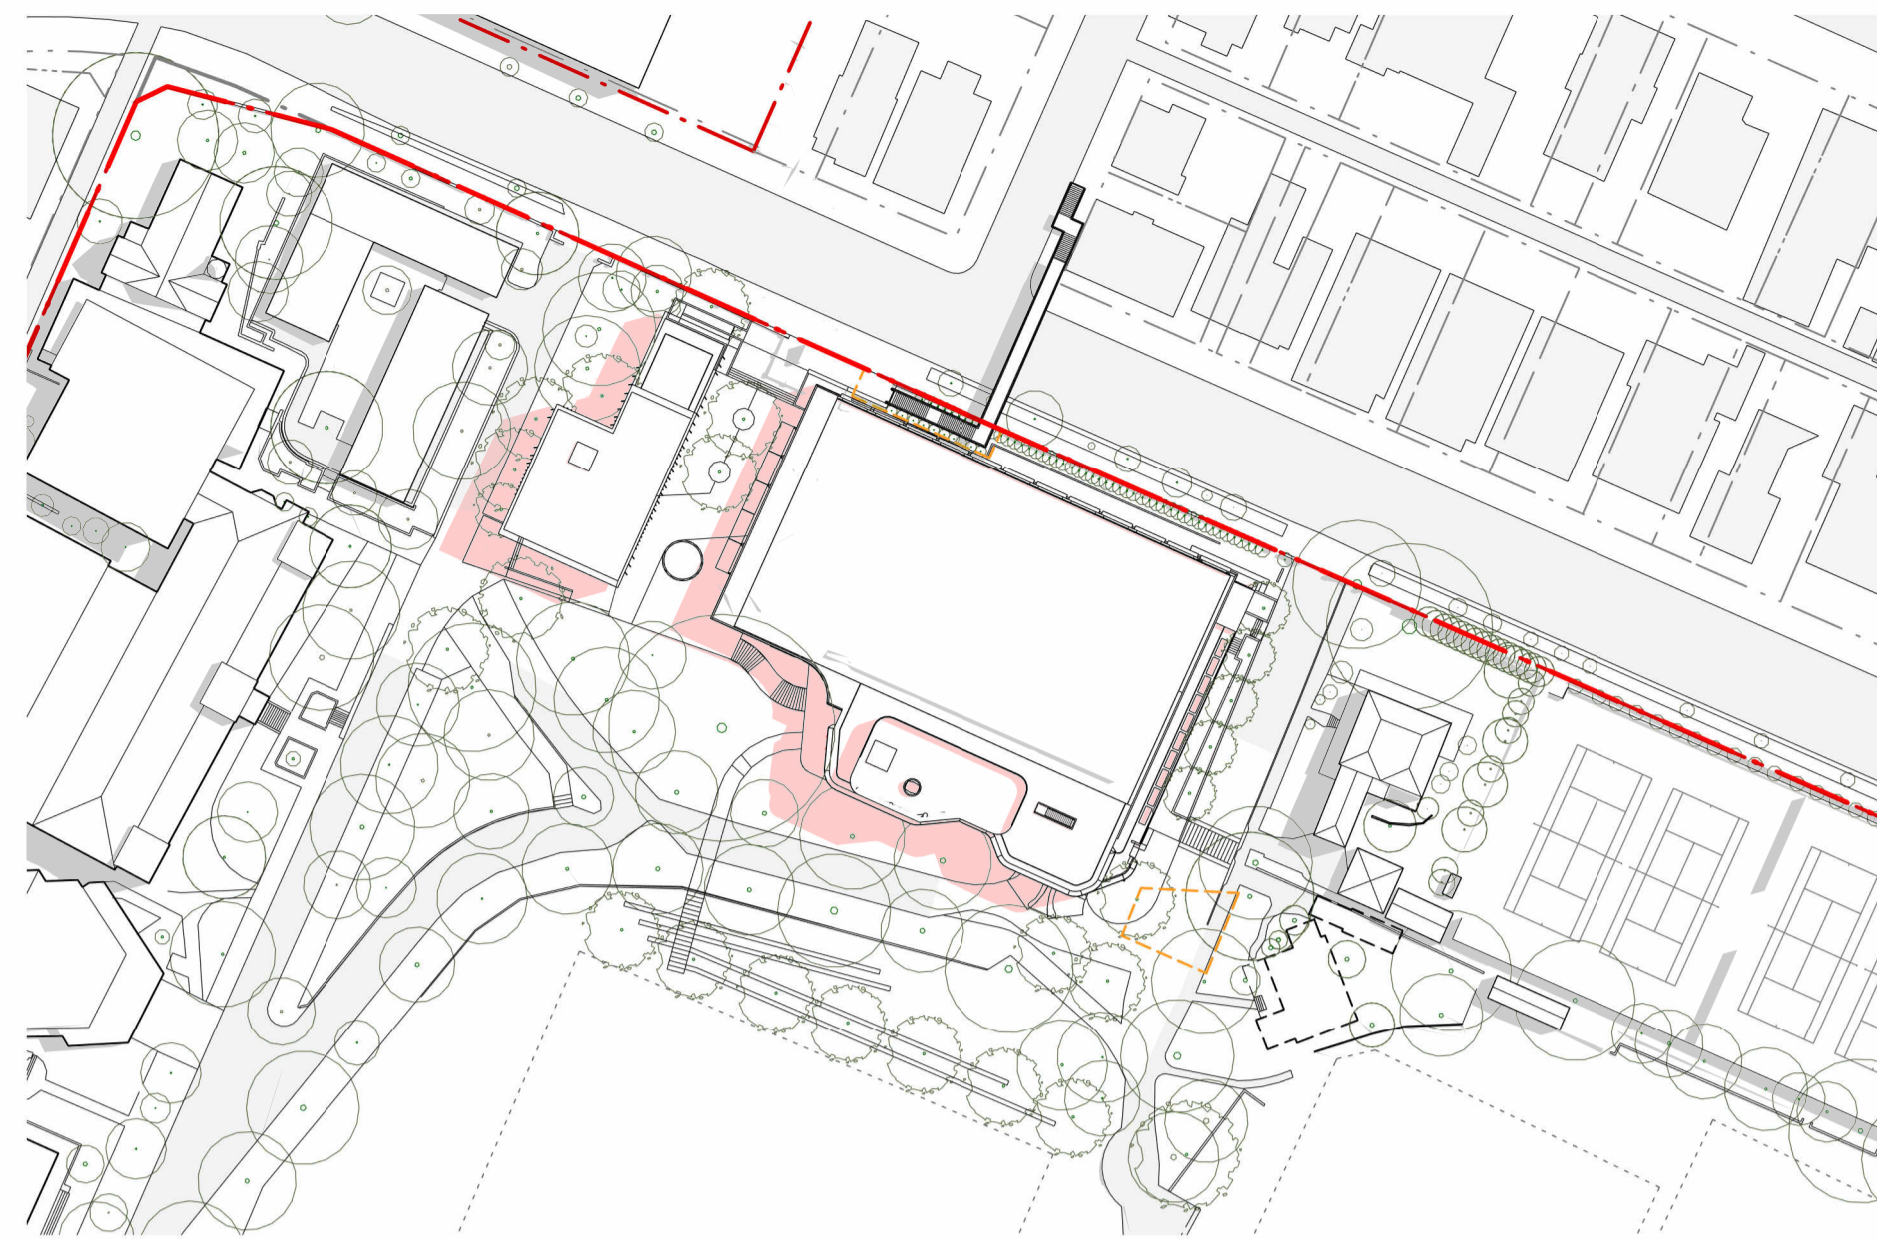


SUN STUDY - SUMMER SOLSTICE 10AM

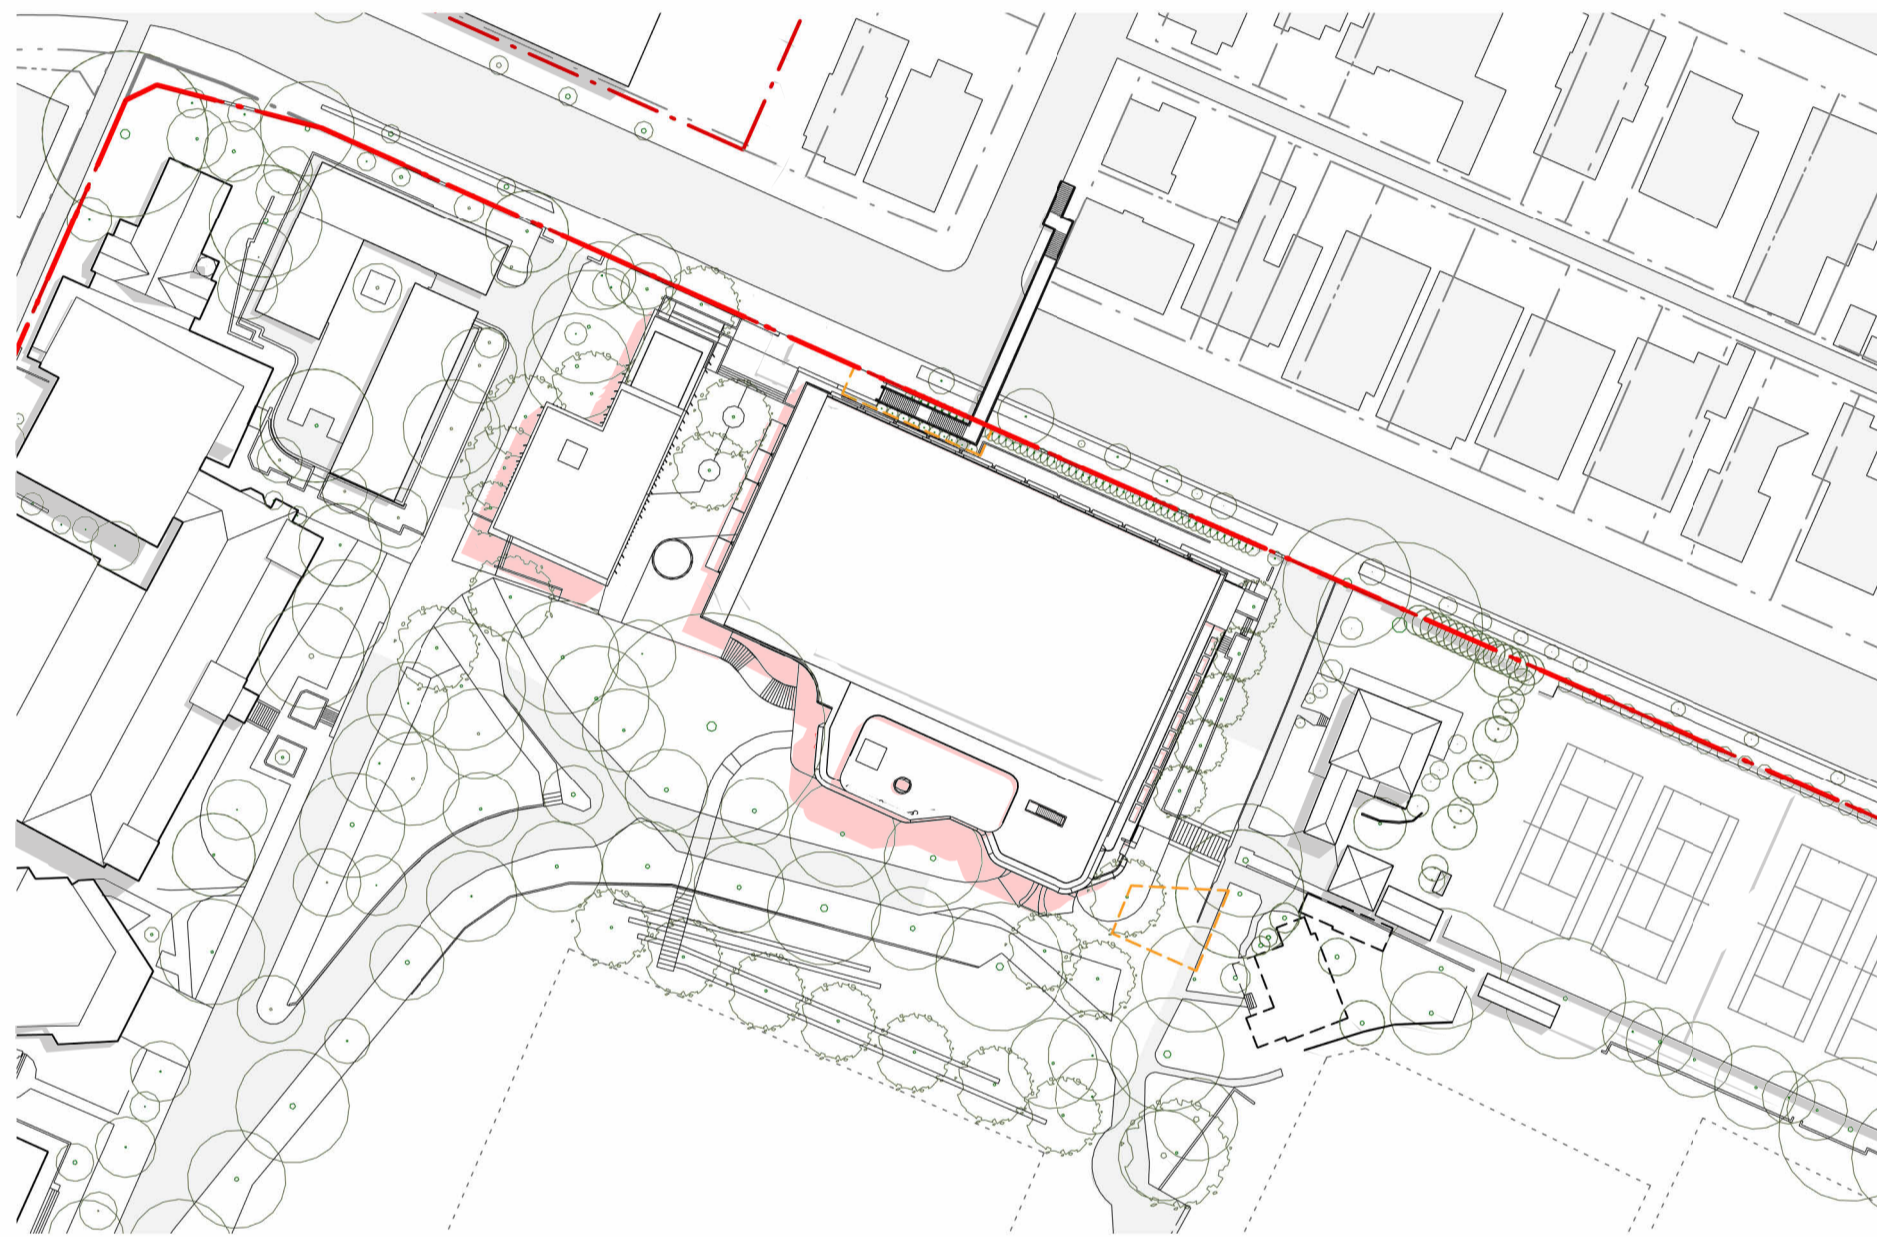


SUN STUDY - SUMMER SOLSTICE 11AM

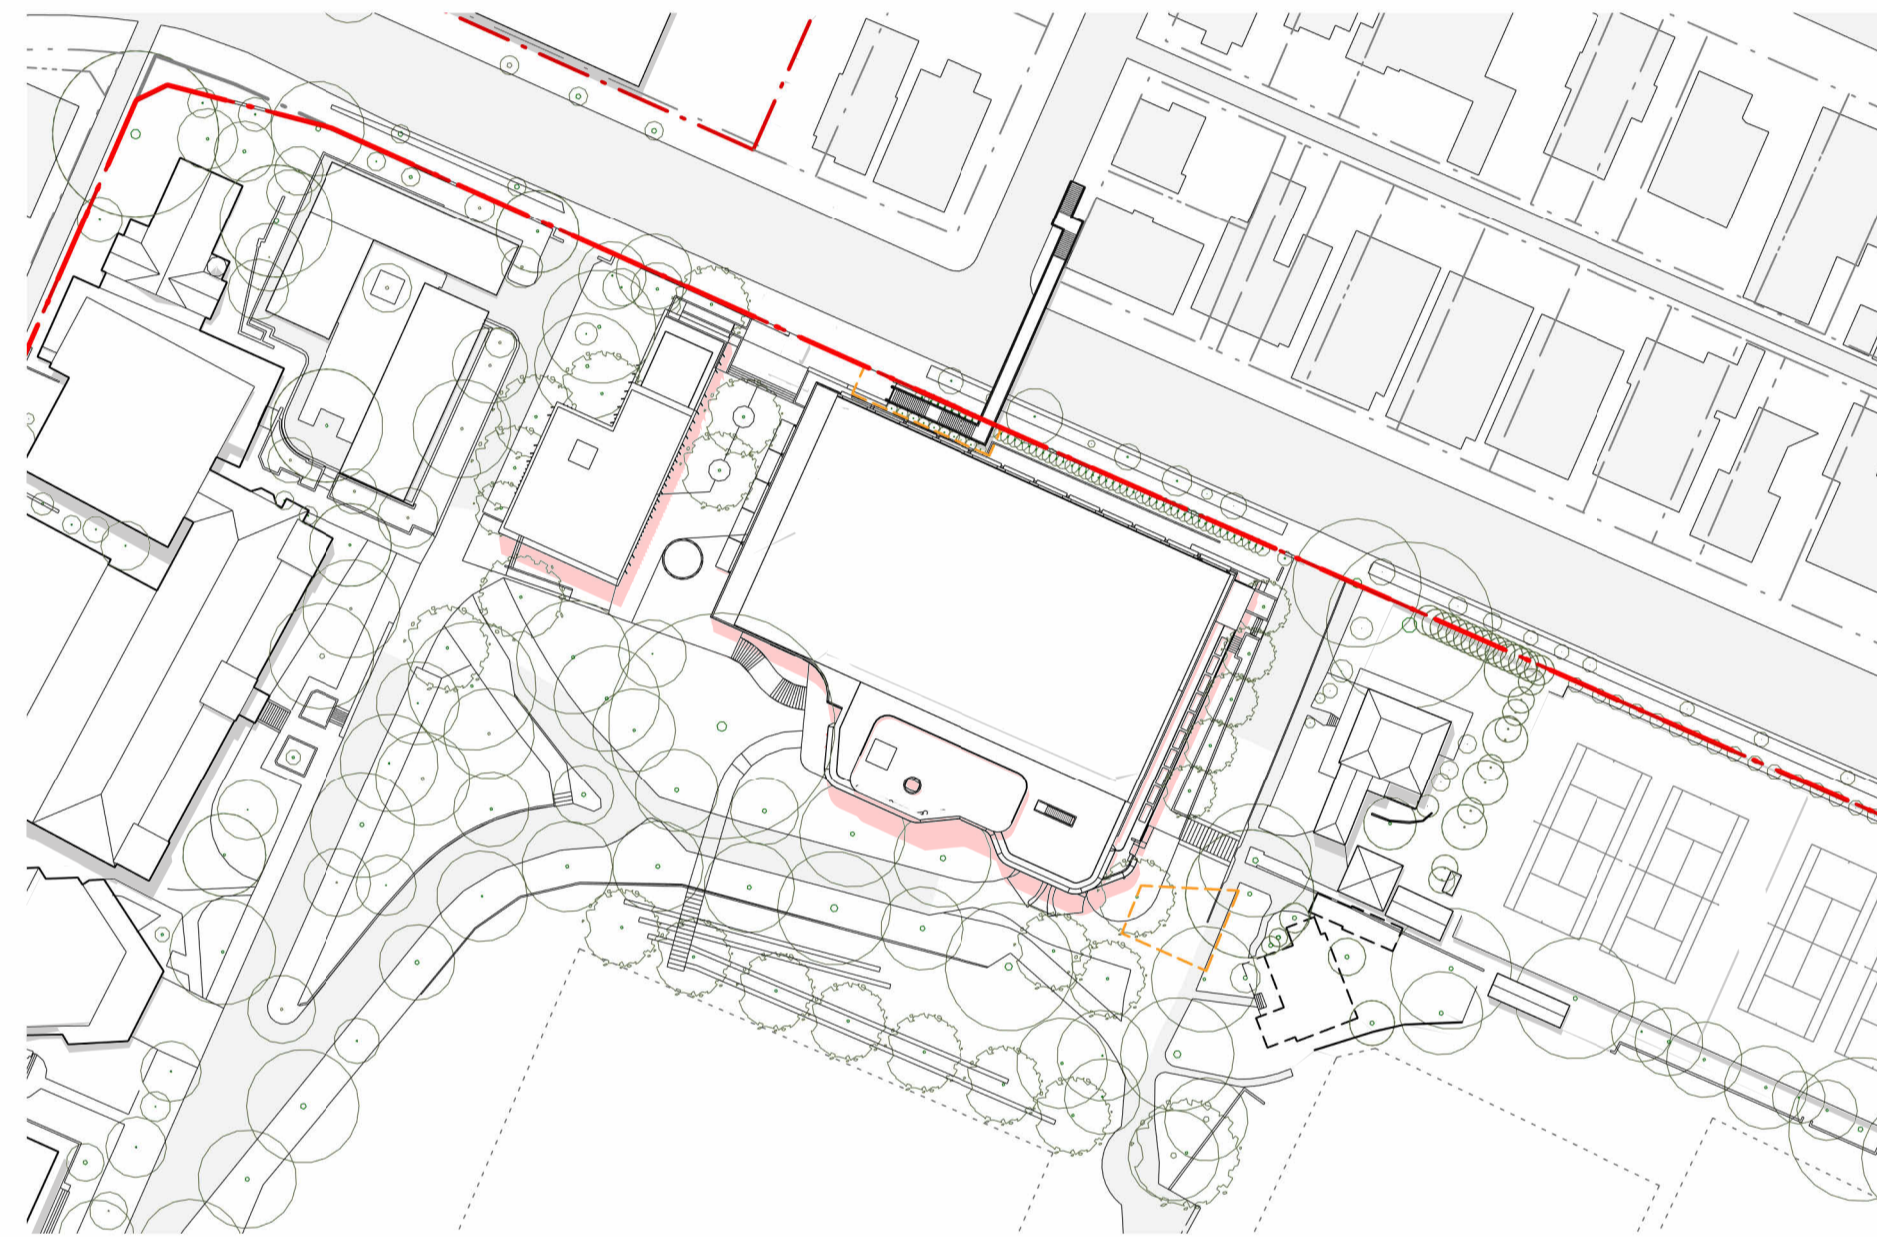


SUN STUDY - SUMMER SOLSTICE 12PM

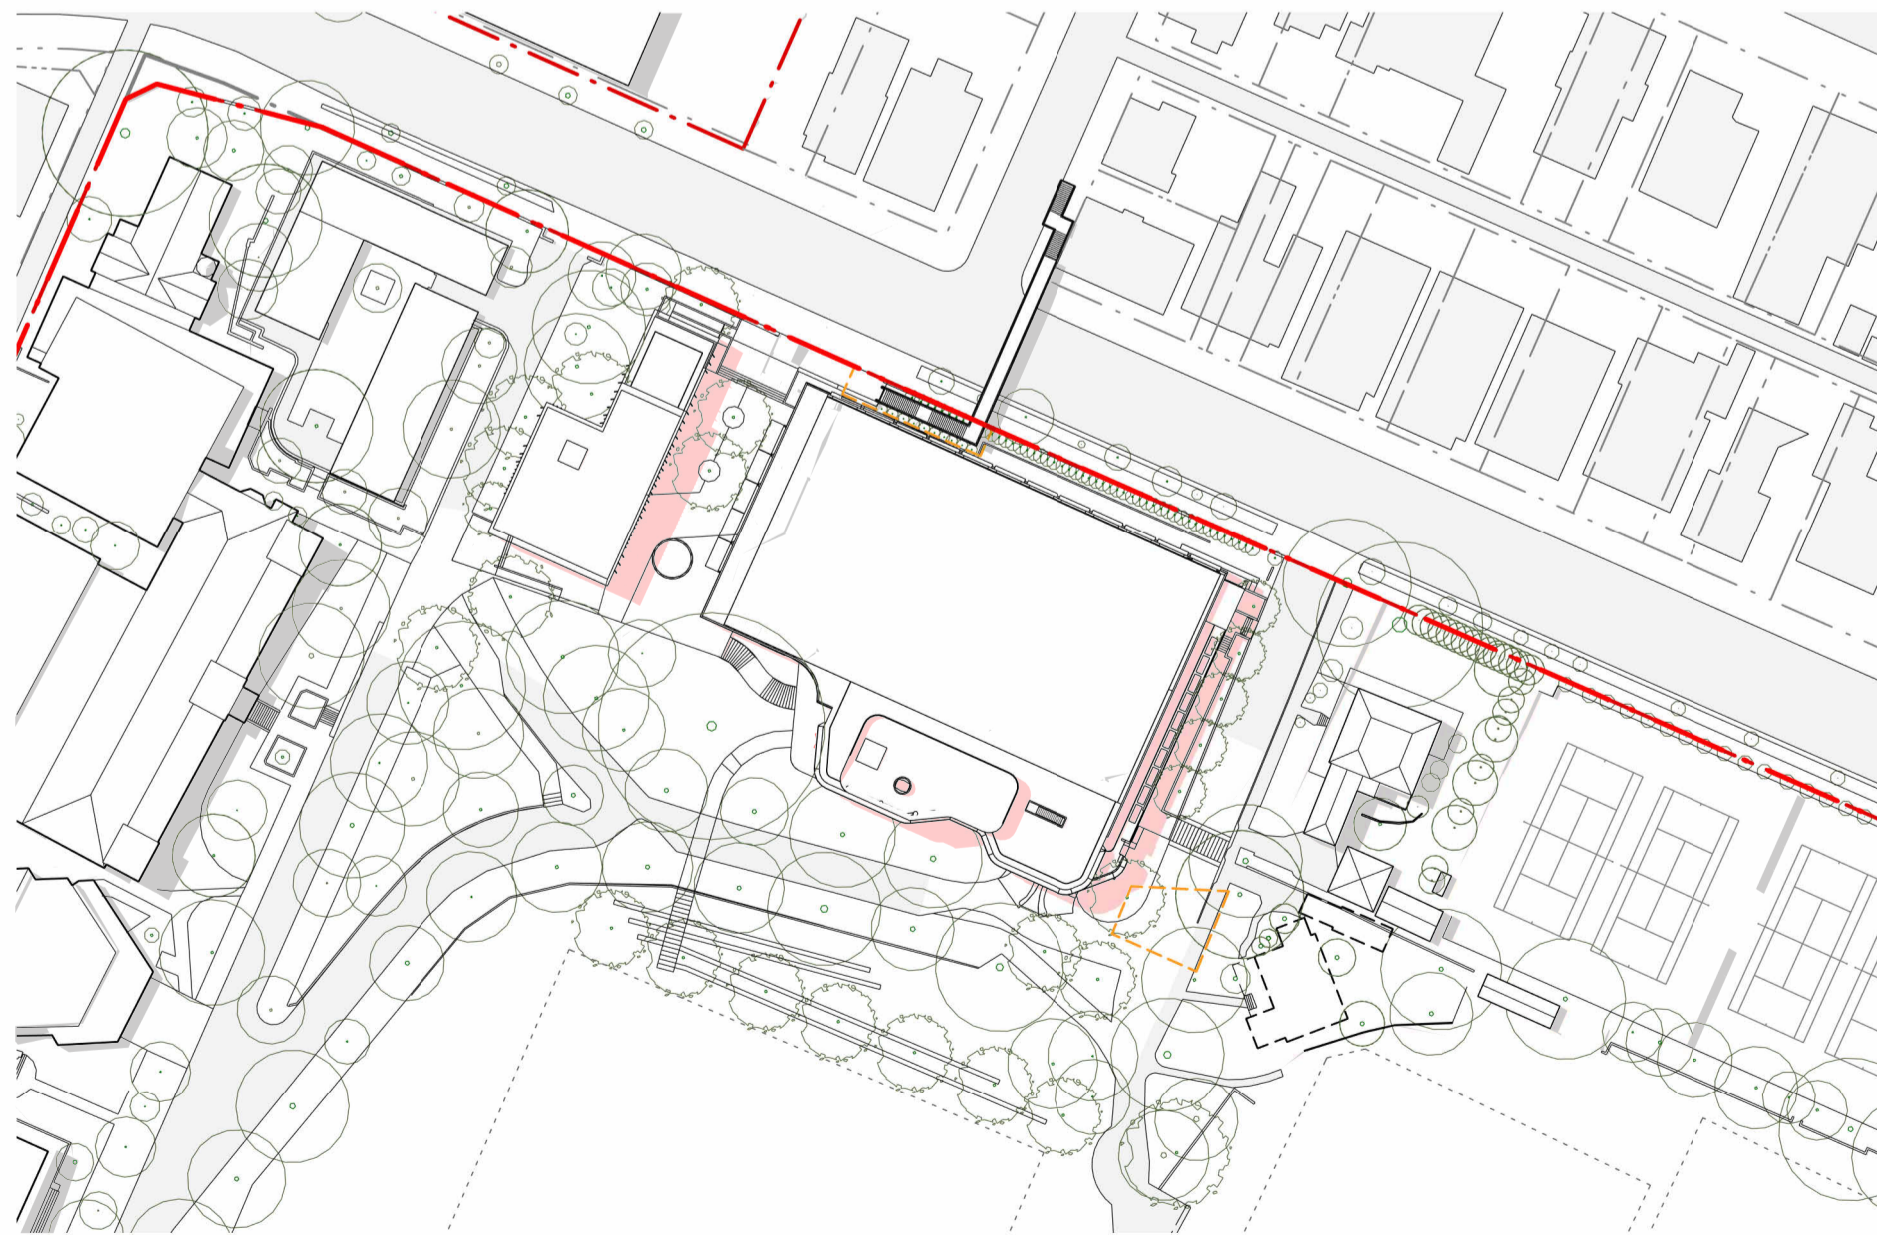

SUN STUDY - SUMMER SOLSTICE 1PM

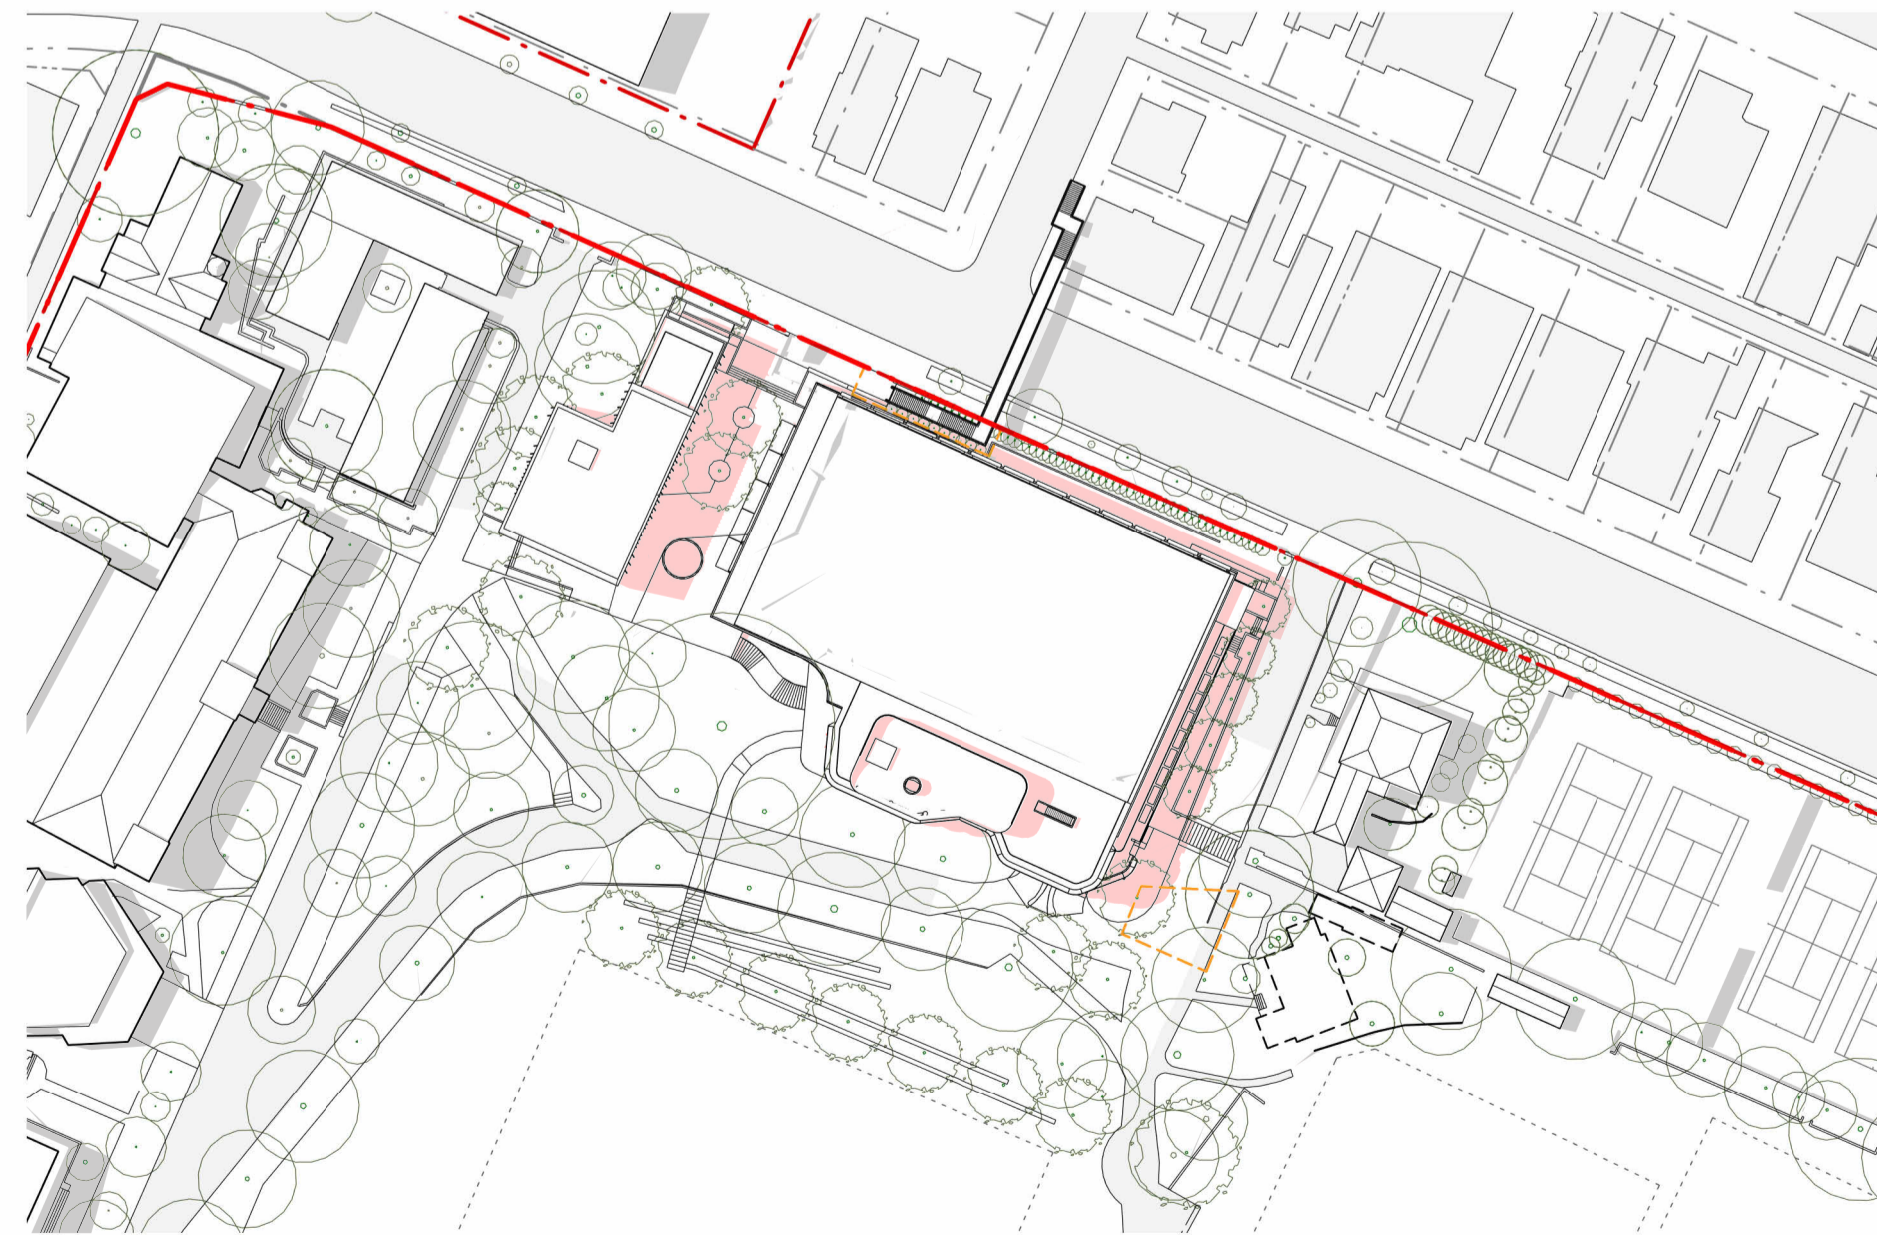

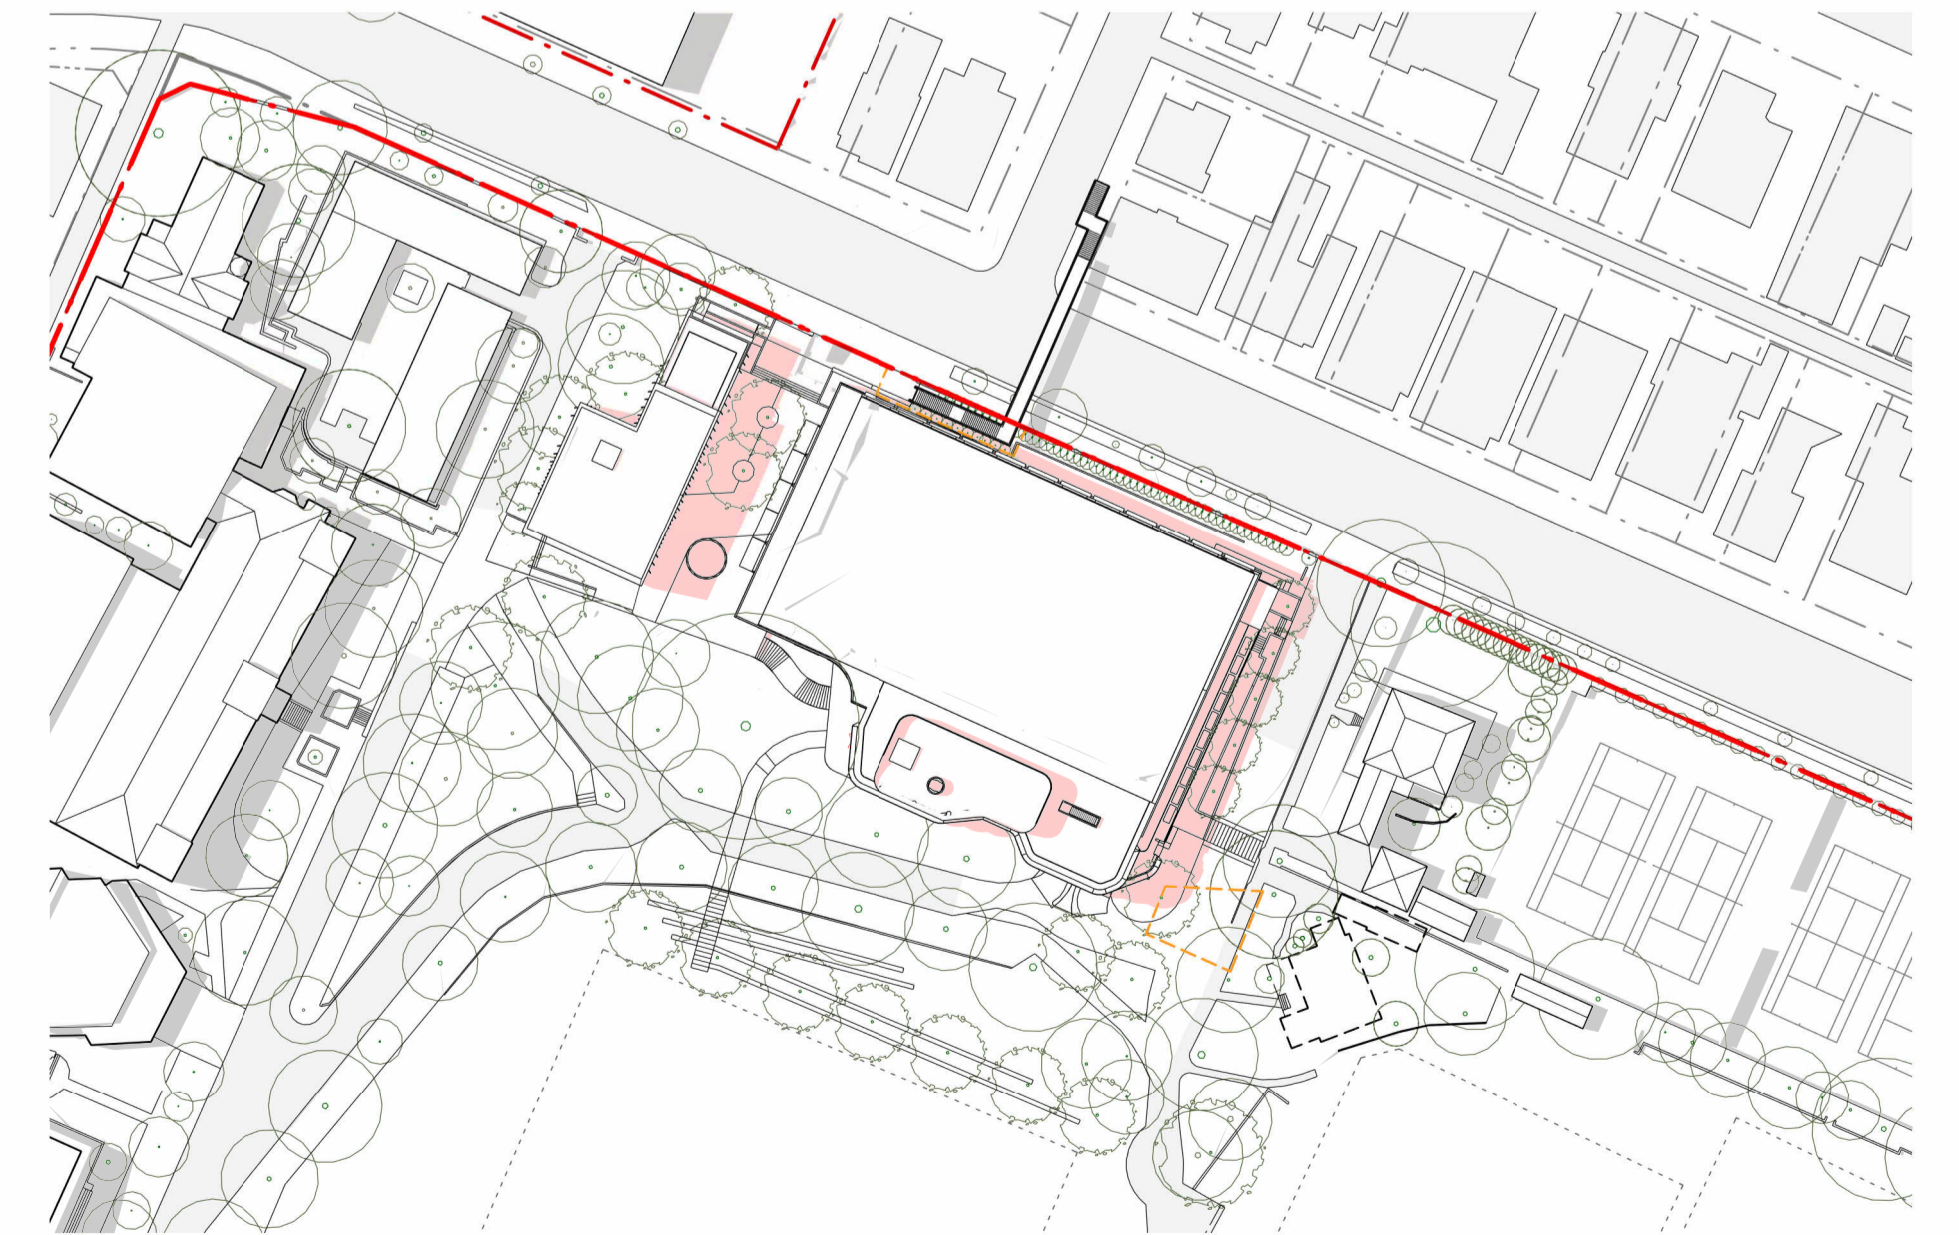

SUN STUDY - SUMMER SOLSTICE 2PM



SUN STUDY - SUMMER SOLSTICE 3PM

SHADOW PLAN LEGEND

-  EXISTING SHADOWS
-  DECREASED SOLAR ACCESS FROM PROPOSAL



AJC ARCHITECTS
GADIGAL COUNTRY
79 MYRTLE STREET
CHIPPENDALE NSW, 2008 AUSTRALIA
+61 2 9311 8222 ARCHITECTSAJC.COM
ABN 53 003 782 250


NOMINATED ARCHITECTS
MICHAEL HEENAN 5264,
BRIAN MARIOTTI 9451,
JOHN WHITTINGHAM 7030

CLIENT
NEWINGTON COLLEGE



PROJECT
SEVINGTON MULTI
PURPOSE SPORTS
COURT
PROJECT NO
24097

LOCATION
200-244 Stanmore Road,
Stanmore, NSW, 2048

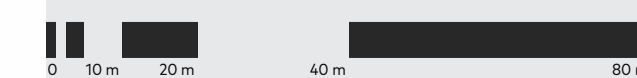

REV DATE	DESCRIPTION	DN AP
03 17/04/26	SSDA SUBMISSION	
02 01/12/25	SSDA SUBMISSION	

SHEET STATUS
NOT FOR CONSTRUCTION

SHEET TITLE
SHADOW DIAGRAMS -
SUMMER SOLSTICE

SCALE
1:1000
@ A1


SHEET NUMBER
SSDA
01-5102

REVISION
03

PUBLISH DATE: 17/04/2026 12:14 PM
THE CONTENT OF THIS DRAWING MUST BE UNDERSTOOD IN THE CONTEXT OF THE SHEET STATUS AND READ IN CONJUNCTION WITH THE GENERAL NOTES FOUND ON THE COVER PAGE OF THIS DOCUMENT SET. DO NOT USE THE CONTENT OF THIS DRAWING FOR USES THAT ARE NOT CONSISTENT WITH THE ADVISED STATUS. DO NOT SCALE DRAWINGS. USE DIMENSIONS ONLY. IN DOUBT, CONTACT A/C FOR CLARIFICATION.




SUN STUDY - WINTER SOLSTICE 9AM

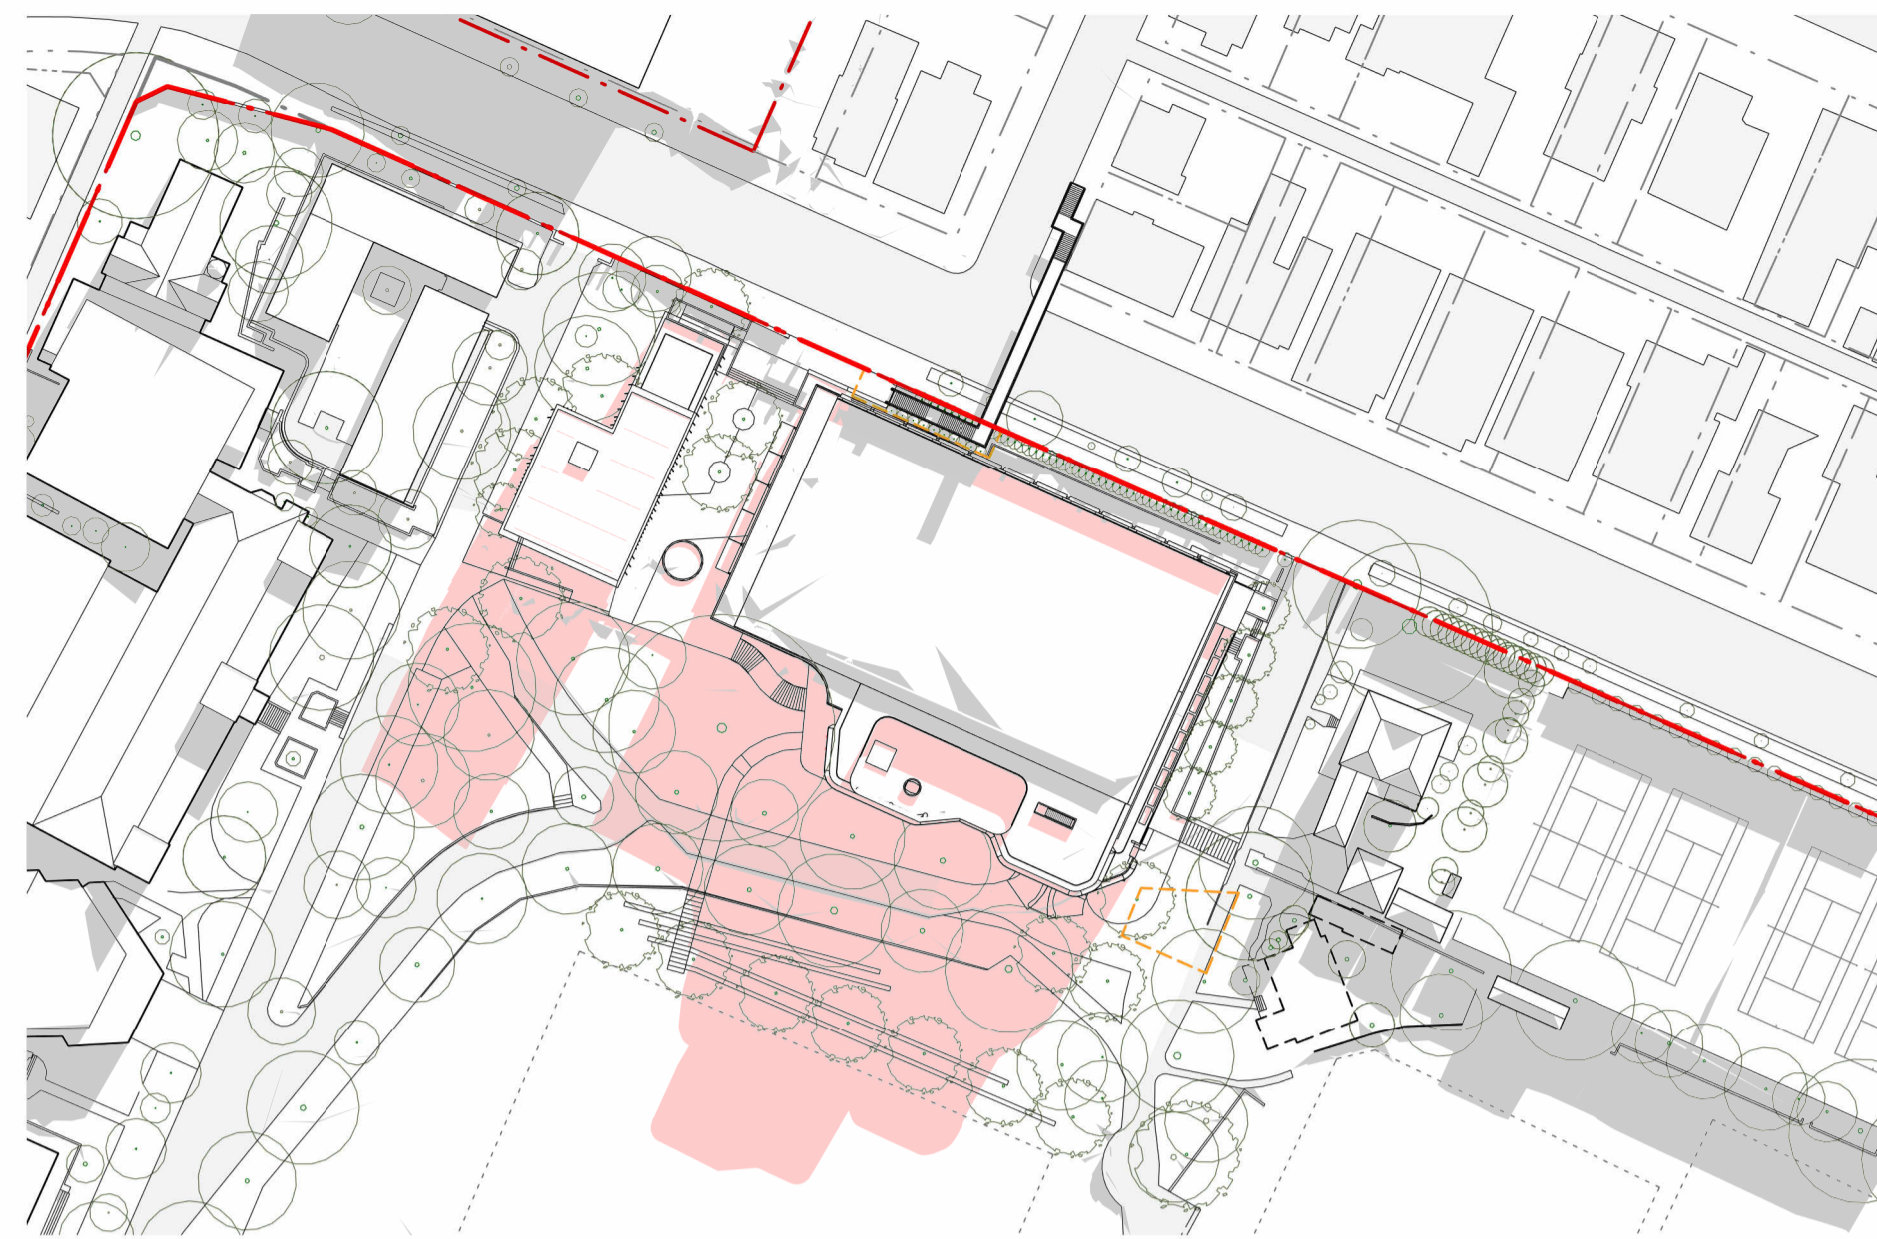


SUN STUDY - WINTER SOLSTICE 10AM




SUN STUDY - WINTER SOLSTICE 11AM

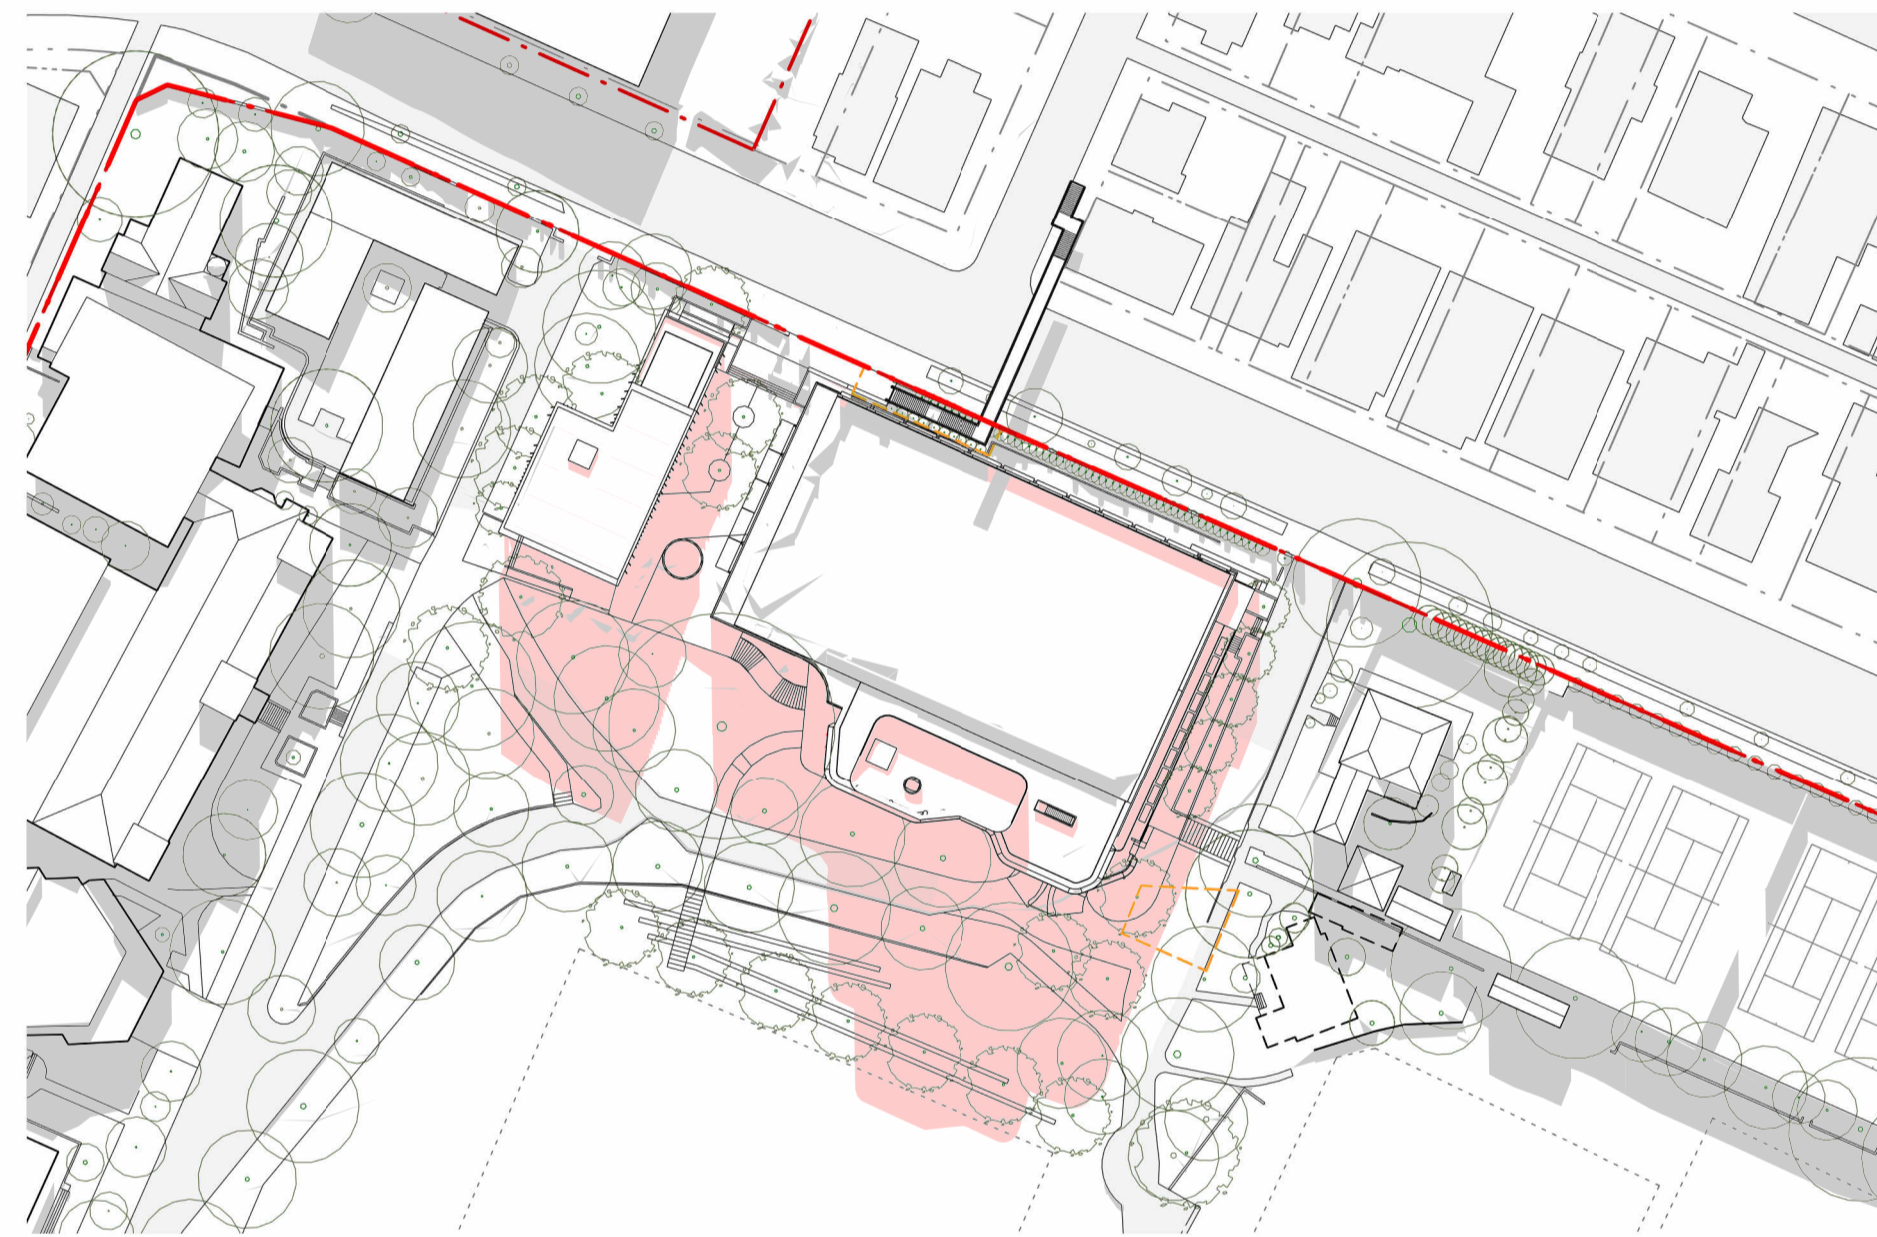

SUN STUDY - WINTER SOLSTICE 12PM

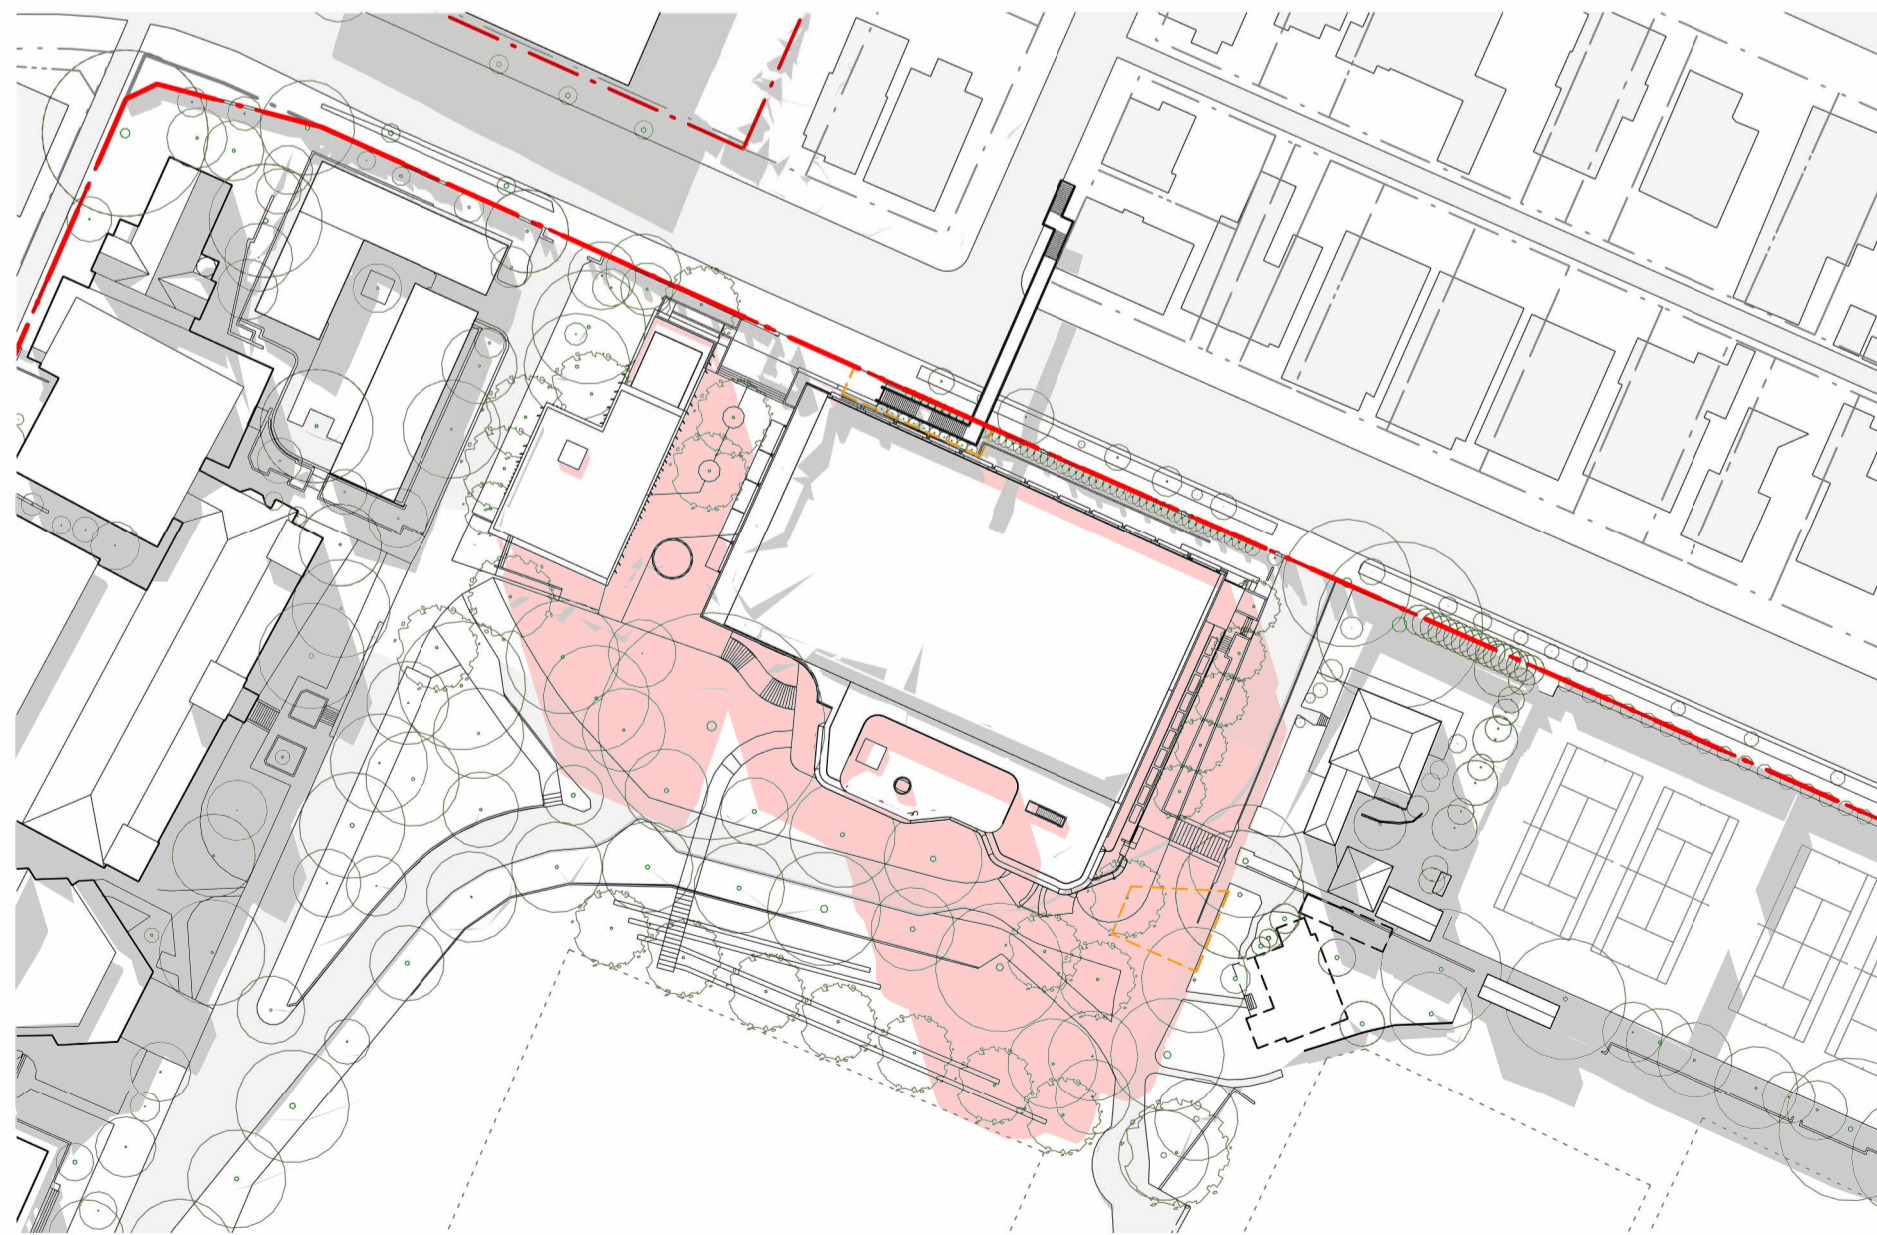

SUN STUDY - WINTER SOLSTICE 1PM

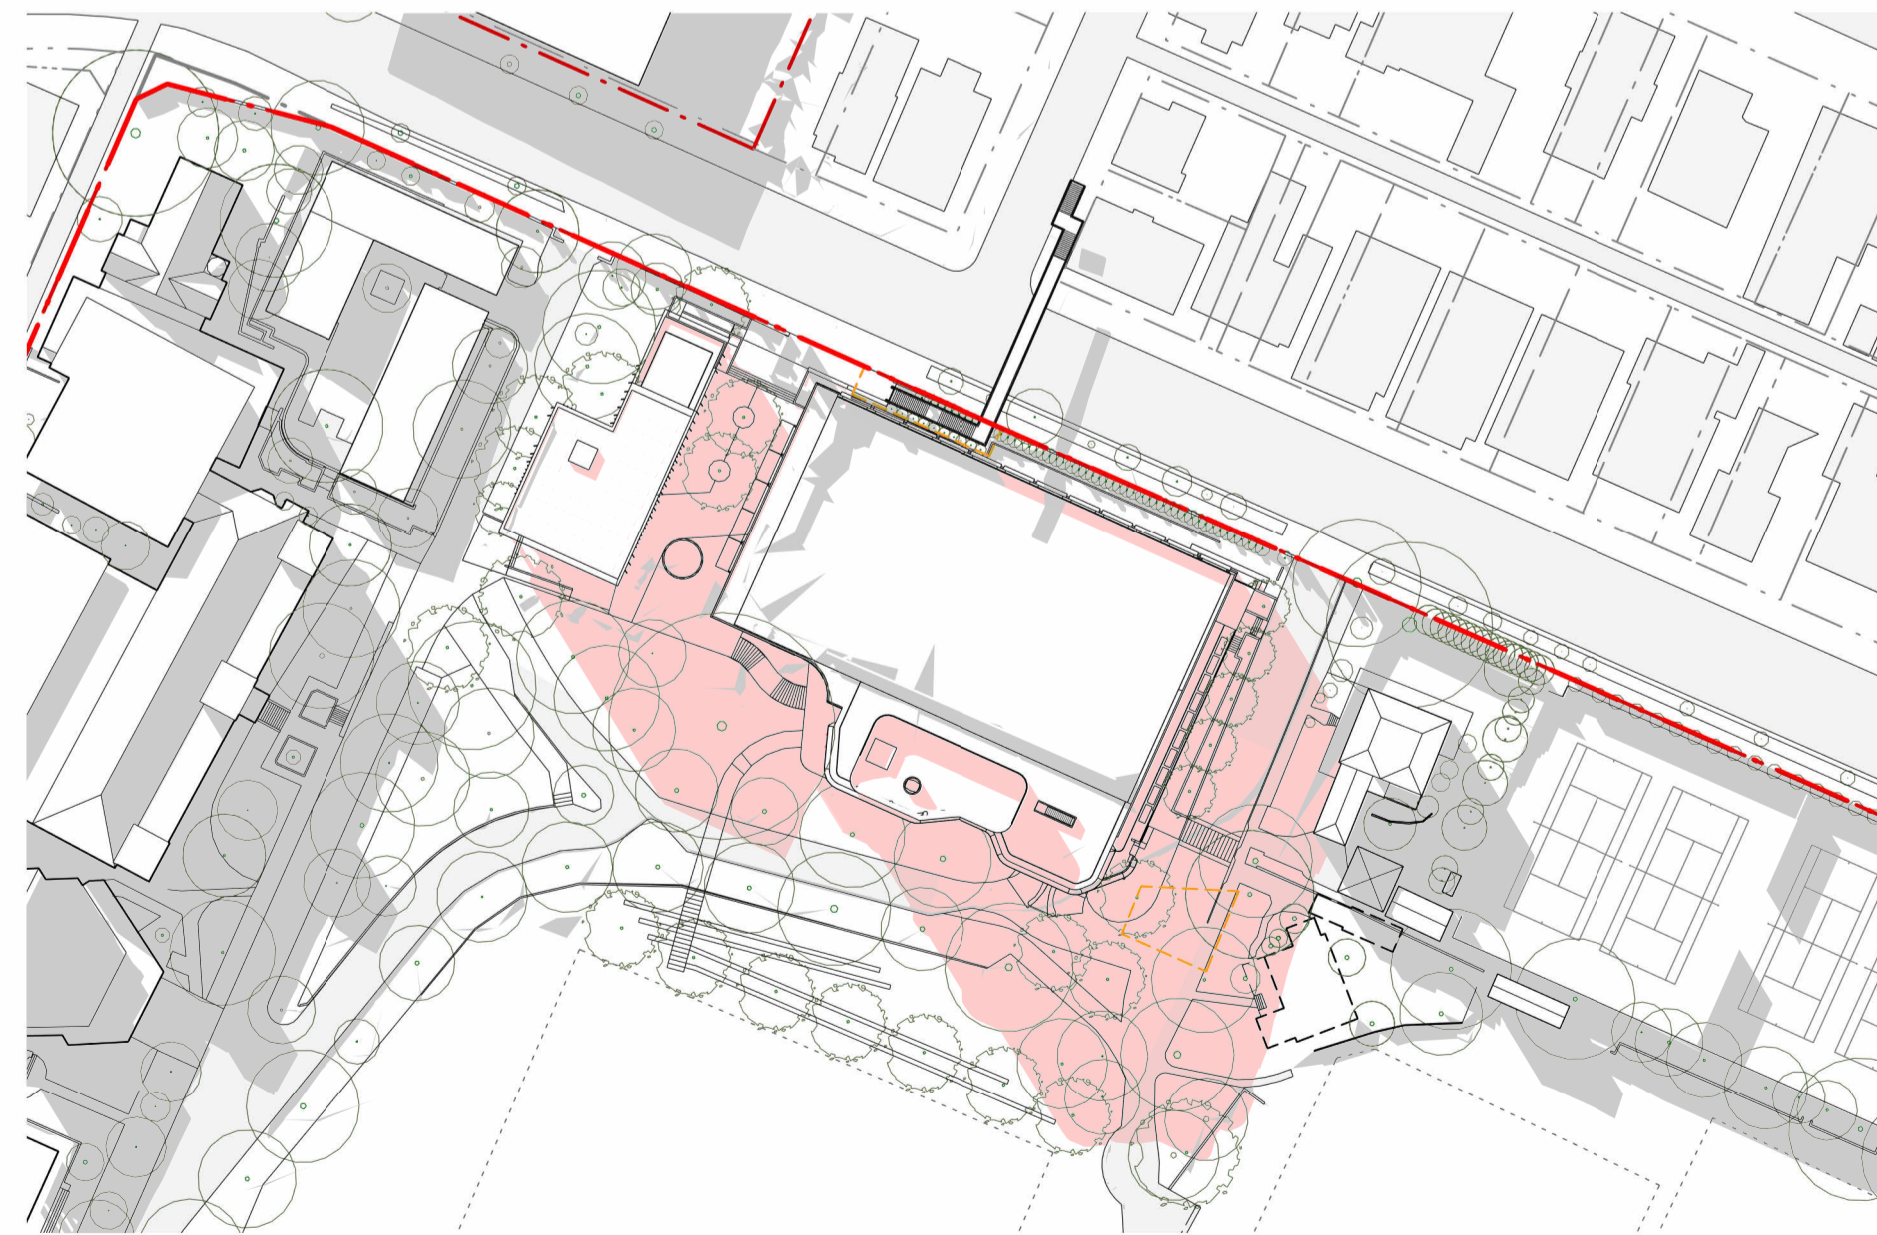

SUN STUDY - WINTER SOLSTICE 2PM



SUN STUDY - WINTER SOLSTICE 3PM

SHADOW PLAN LEGEND

- EXISTING SHADOWS
- DECREASED SOLAR ACCESS FROM PROPOSAL



AJC ARCHITECTS
GADGAL COUNTRY
79 MYRTLE STREET
CHIPPENDALE NSW, 2008 AUSTRALIA
+61 2 9311 8222 ARCHITECTSAJC.COM
ABN 53 003 782 250


NOMINATED ARCHITECTS
MICHAEL HEENAN 5266,
BRIAN MARIOTTI 9451,
JOHN WHITTINGHAM 7030

CLIENT
NEWINGTON COLLEGE



PROJECT
SEVINGTON MULTI
PURPOSE SPORTS
COURT
PROJECT NO
24097

LOCATION
200-244 Stanmore Road,
Stanmore, NSW, 2048

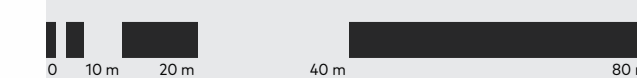

REV DATE	DESCRIPTION	DN AP
03 17/04/26	SSDA SUBMISSION	
02 01/12/25	SSDA SUBMISSION	


SHEET STATUS
NOT FOR CONSTRUCTION

SHEET TITLE
SHADOW DIAGRAMS -
WINTER SOLSTICE

SCALE
1:1000
@ A1

SHEET NUMBER
SSDA
01-5103


REVISION
03

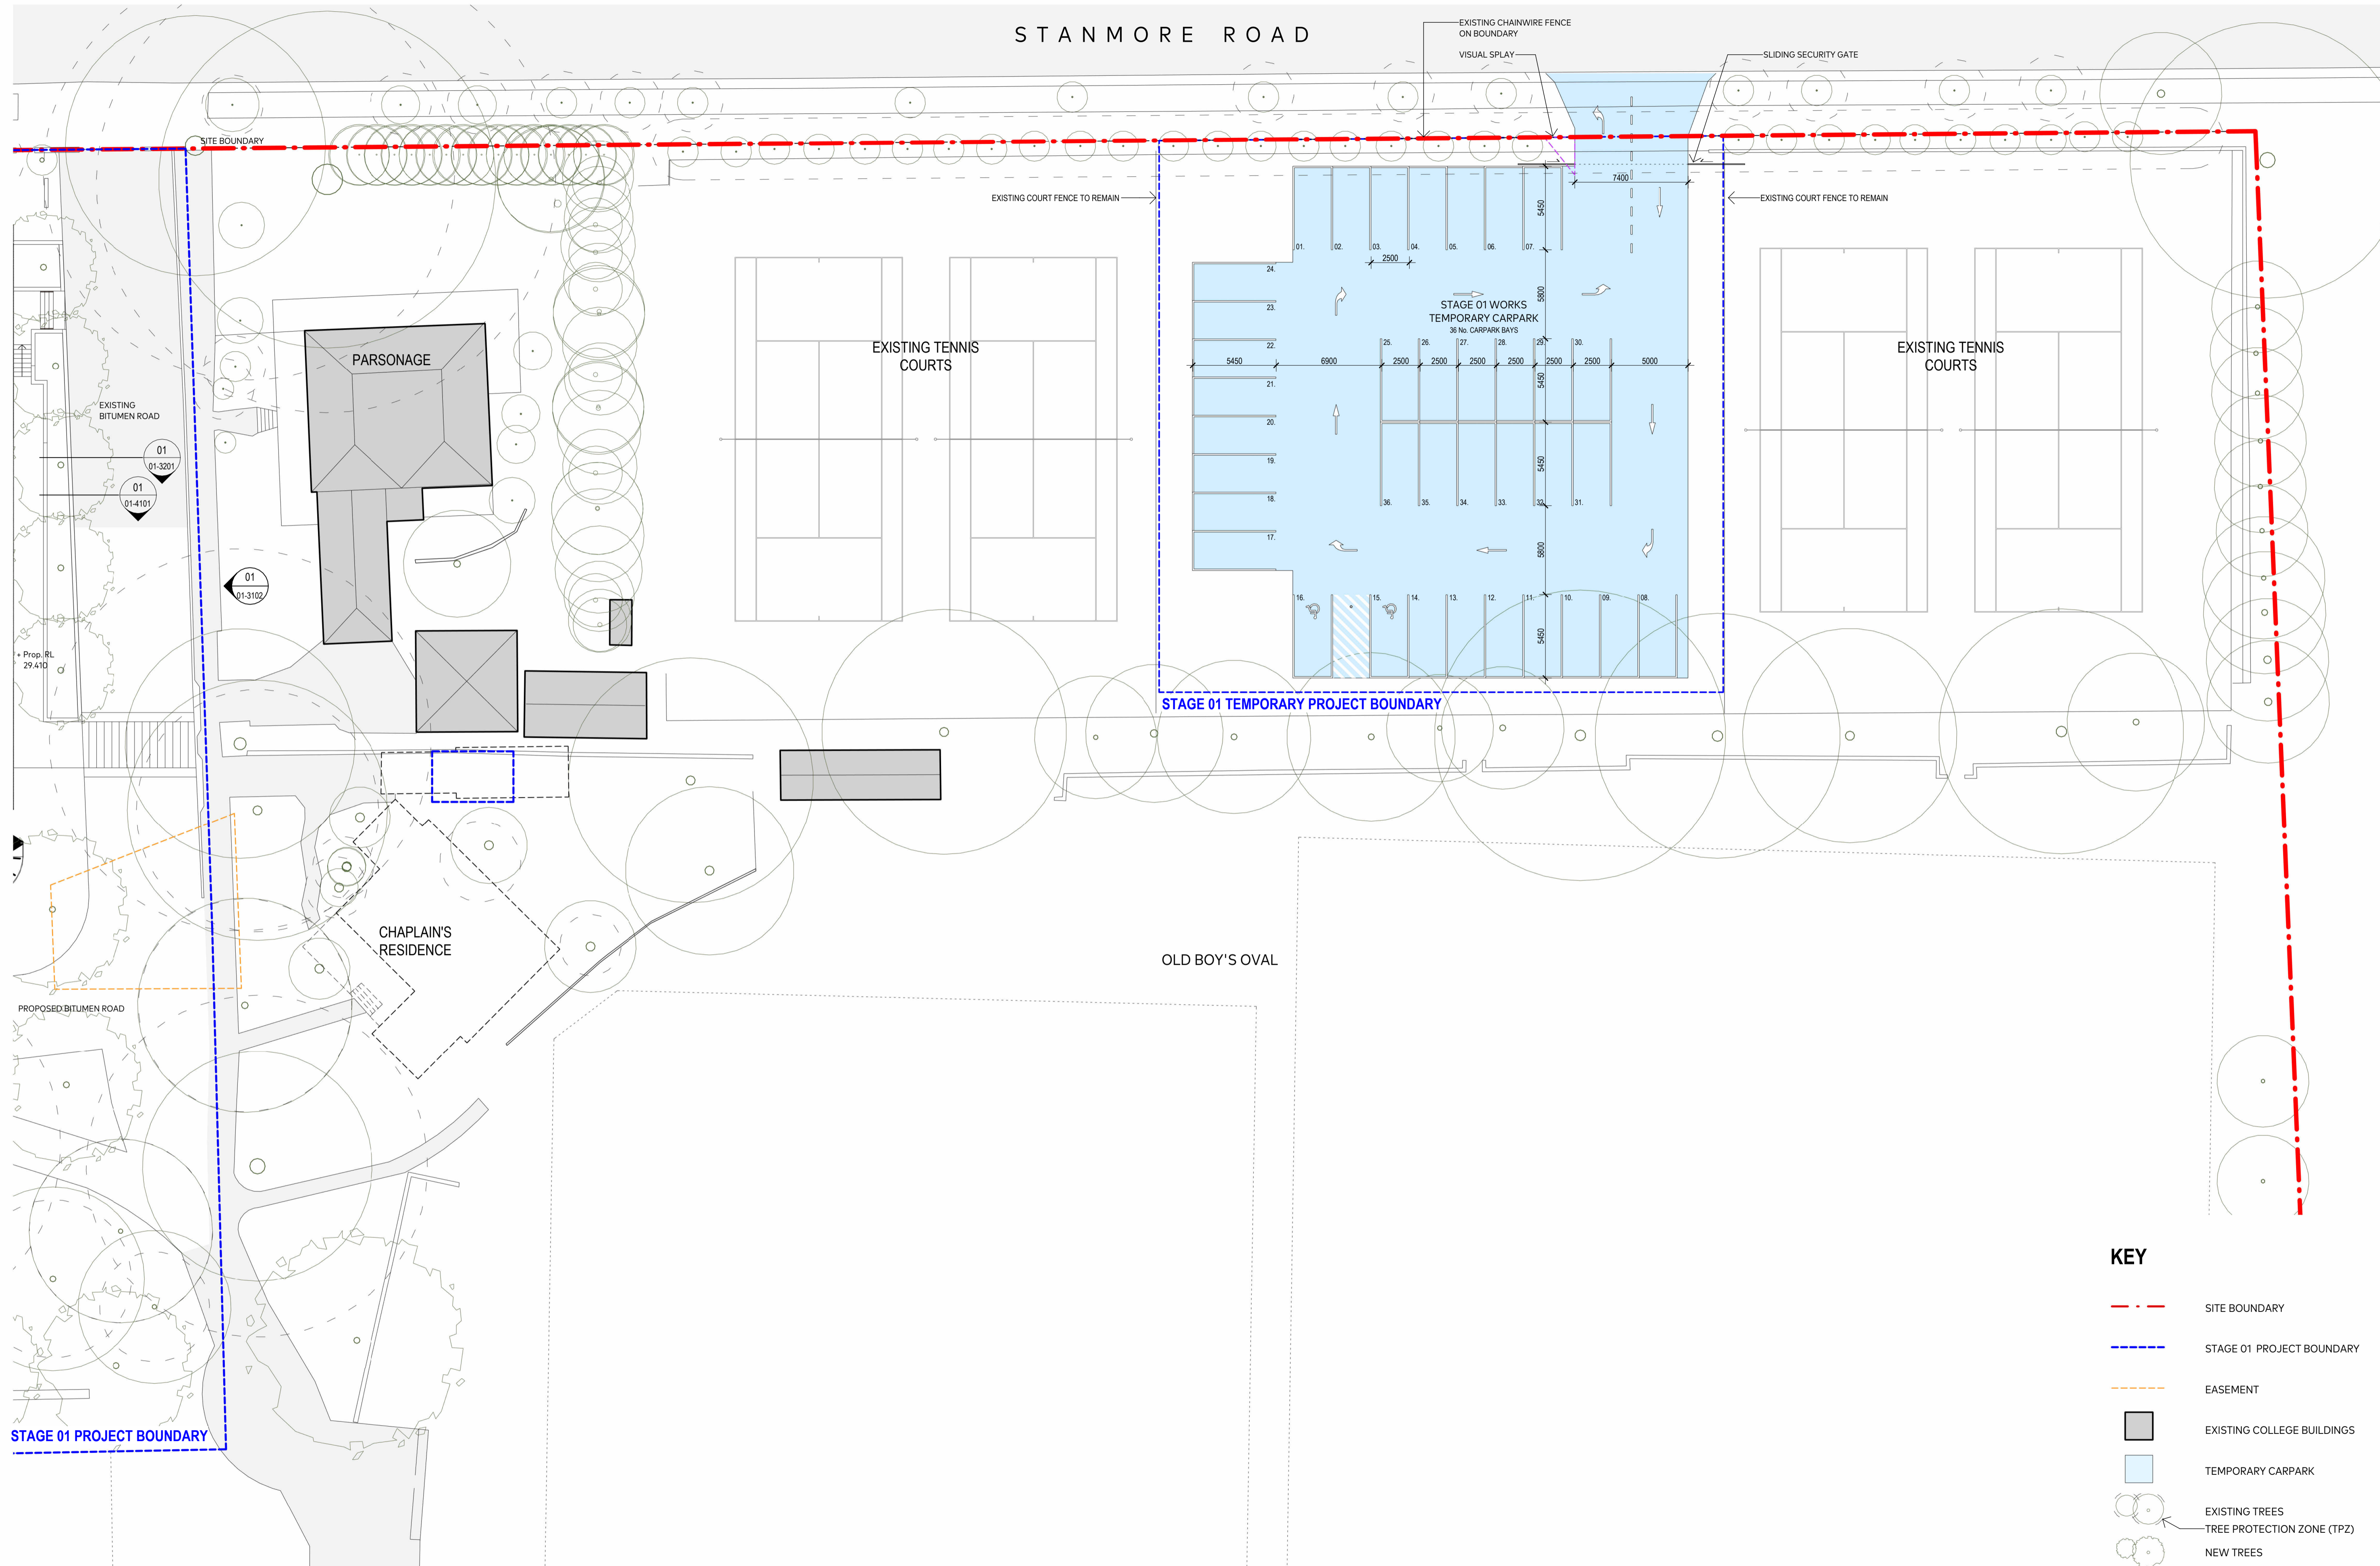

KEY


- - - SITE BOUNDARY
- - - STAGE 01 PROJECT BOUNDARY
- - - EASEMENT
- EXISTING COLLEGE BUILDINGS
- TEMPORARY CARPARK
- EXISTING TREES
- TREE PROTECTION ZONE (TPZ)
- NEW TREES

PUBLISH DATE: 17/04/2026 09:51 AM
 THE CONTENT OF THIS DRAWING MUST BE UNDERSTOOD IN THE CONTEXT OF THE SHEET STATUS AND READ IN CONJUNCTION WITH THE GENERAL NOTES FOUND ON THE COVER PAGE OF THIS DOCUMENT SET. DO NOT USE THE CONTENT OF THIS DRAWING FOR USES THAT ARE NOT CONSISTENT WITH THE ADVISED STATUS. DO NOT SCALE DRAWINGS. USE DIMENSIONS ONLY. IN DOUBT, CONTACT A/C FOR CLARIFICATION.

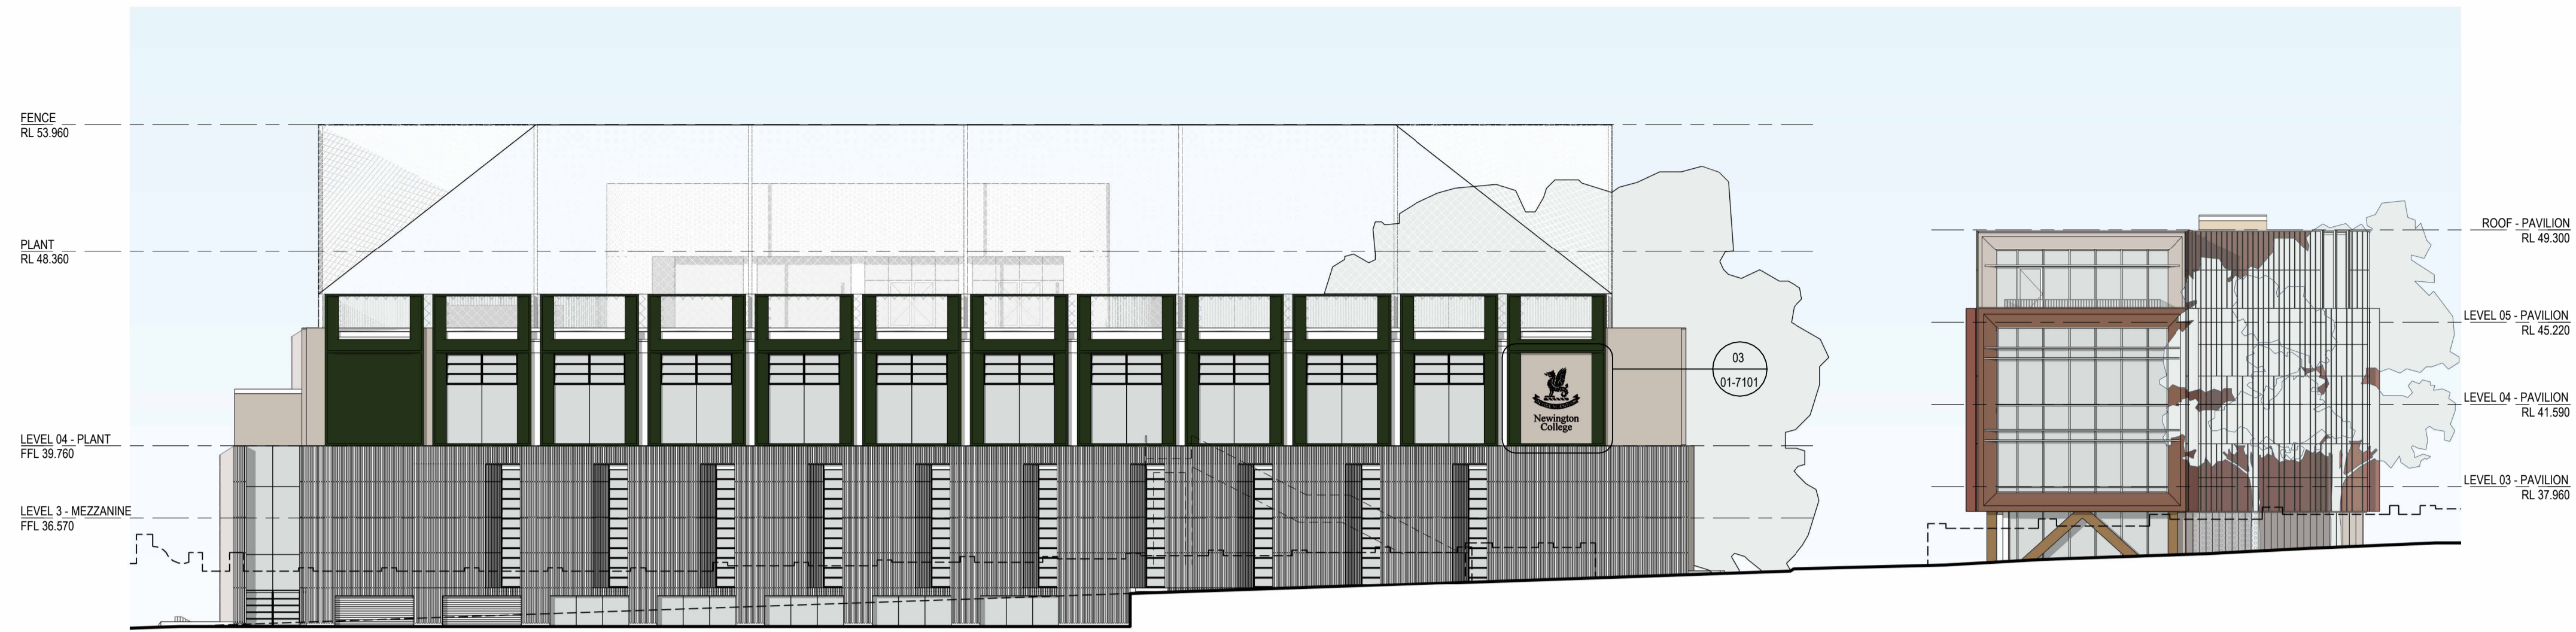


NEWINGTON COLLEGE SIGNAGE EXAMPLE

01 ELEVATION NORTH 1:200

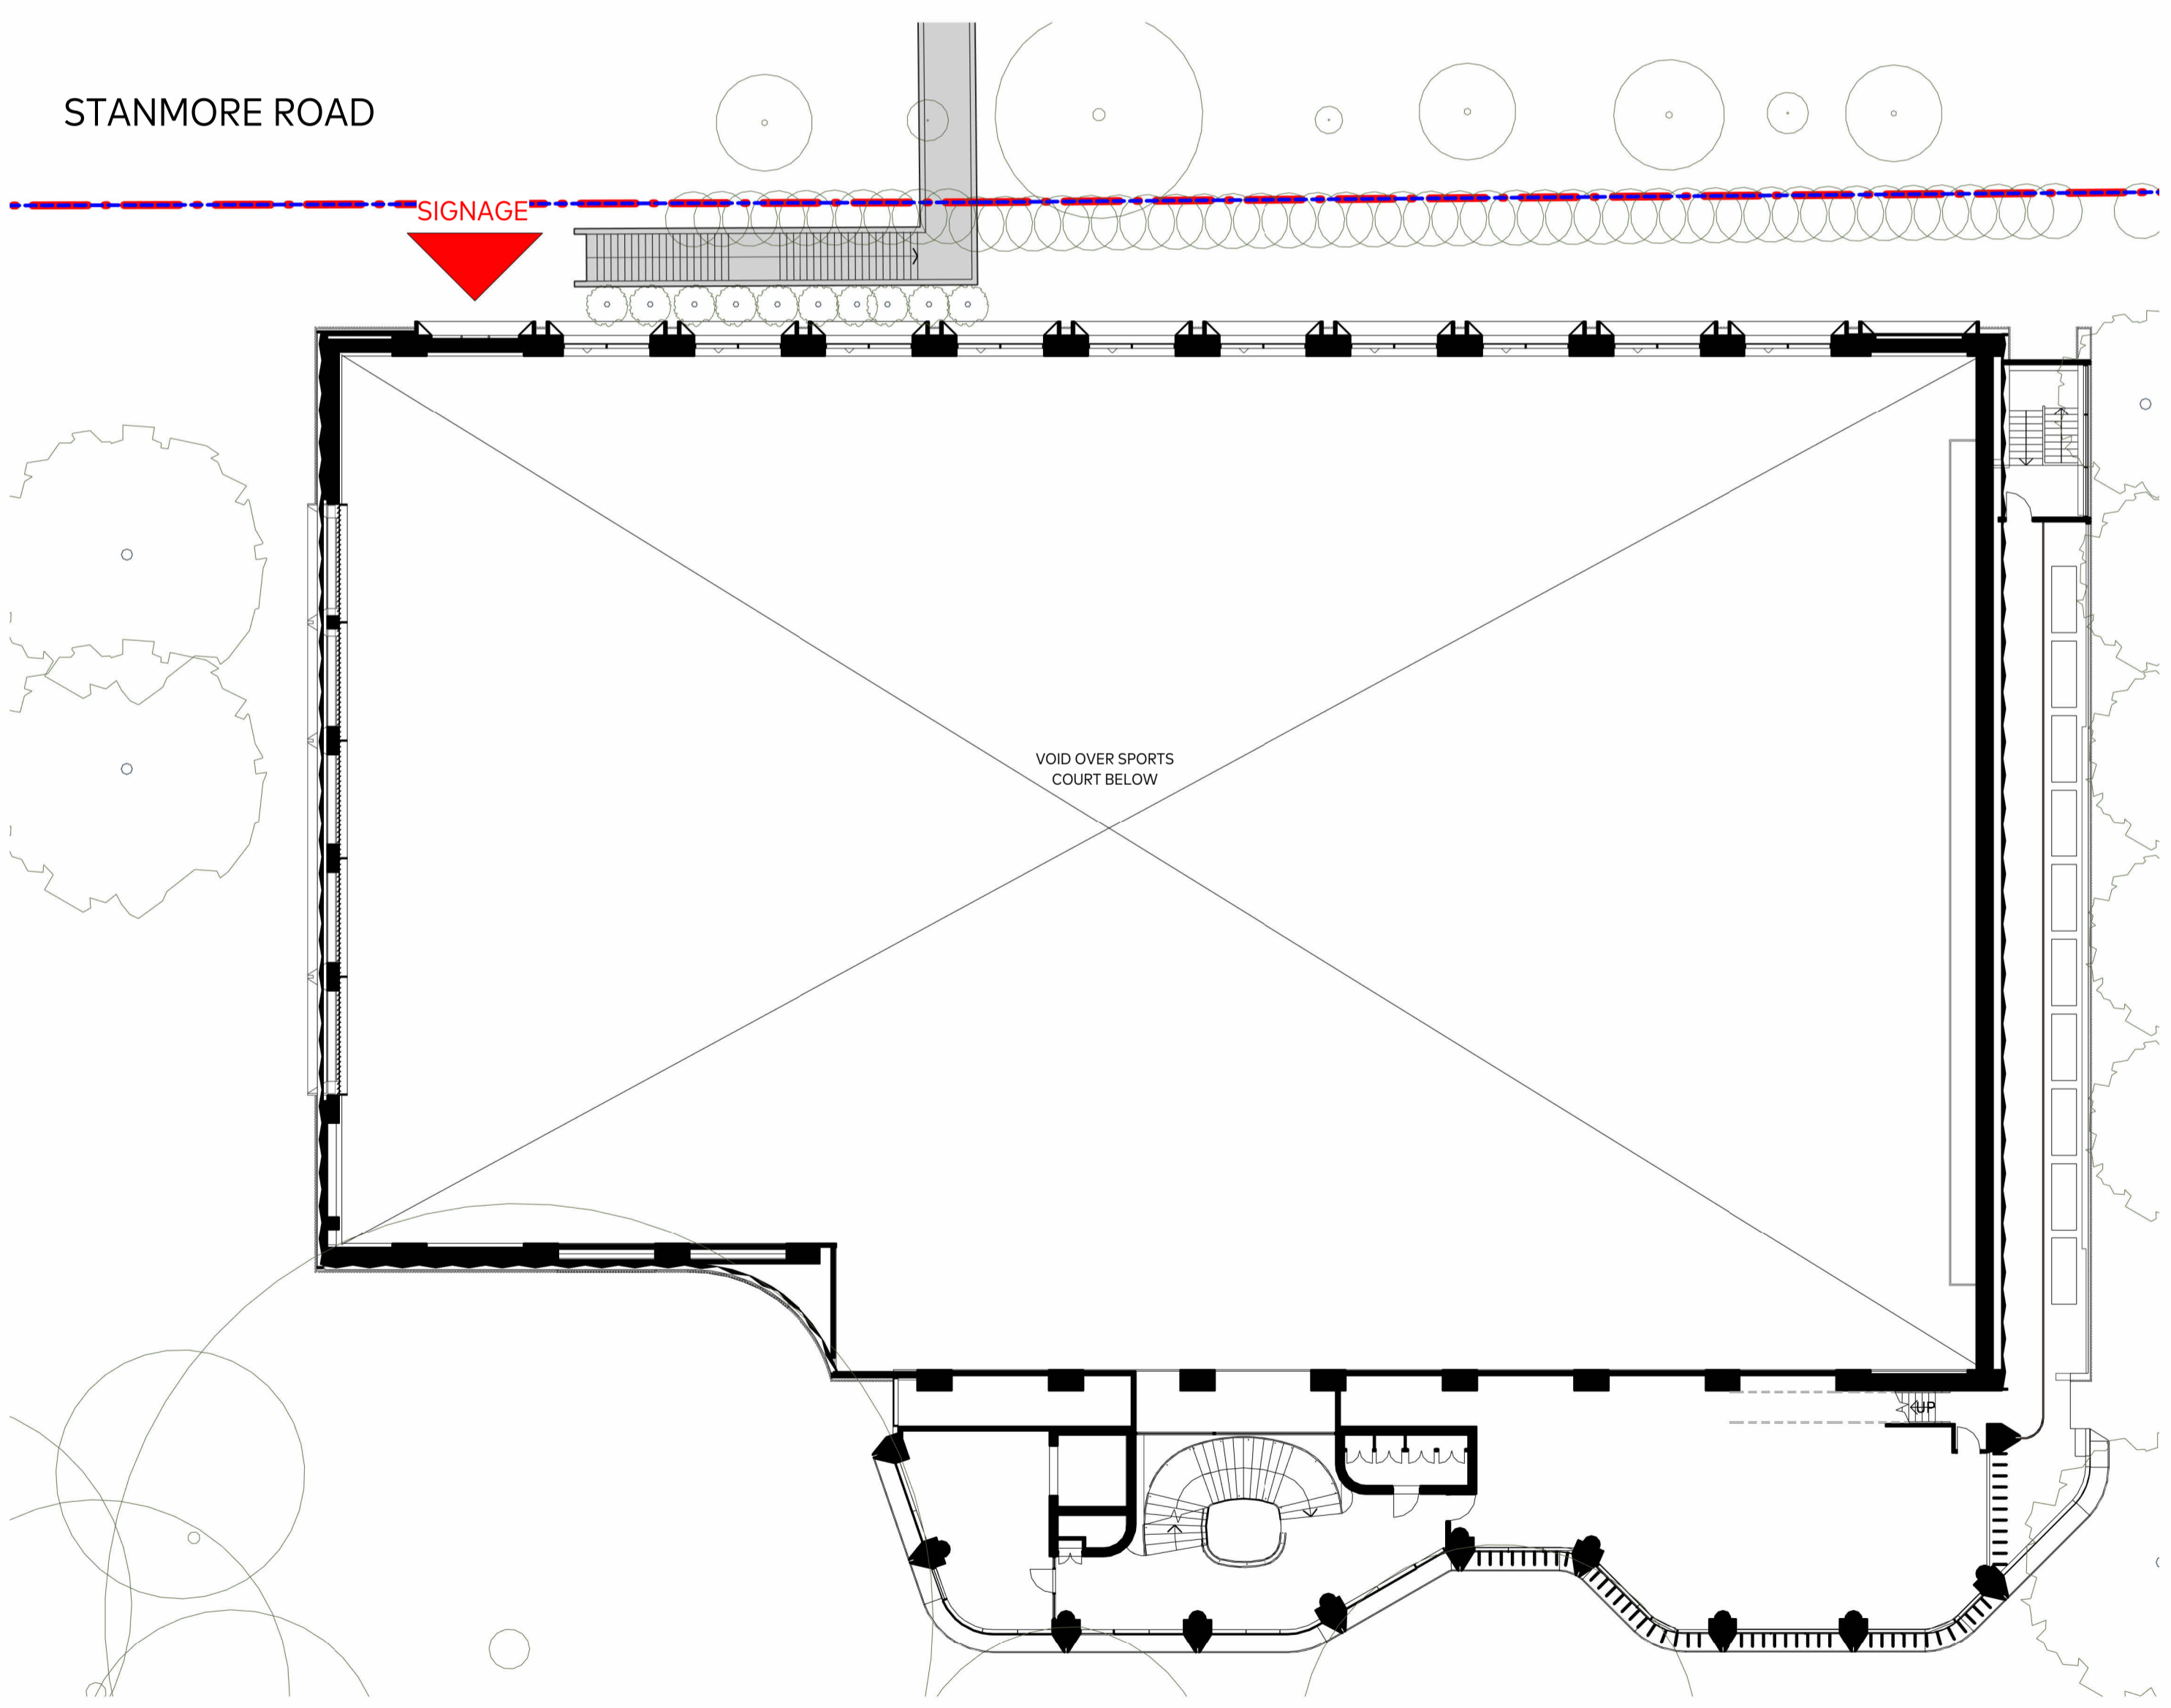

02 SIGNAGE KEY PLAN - LEVEL 04 1:200

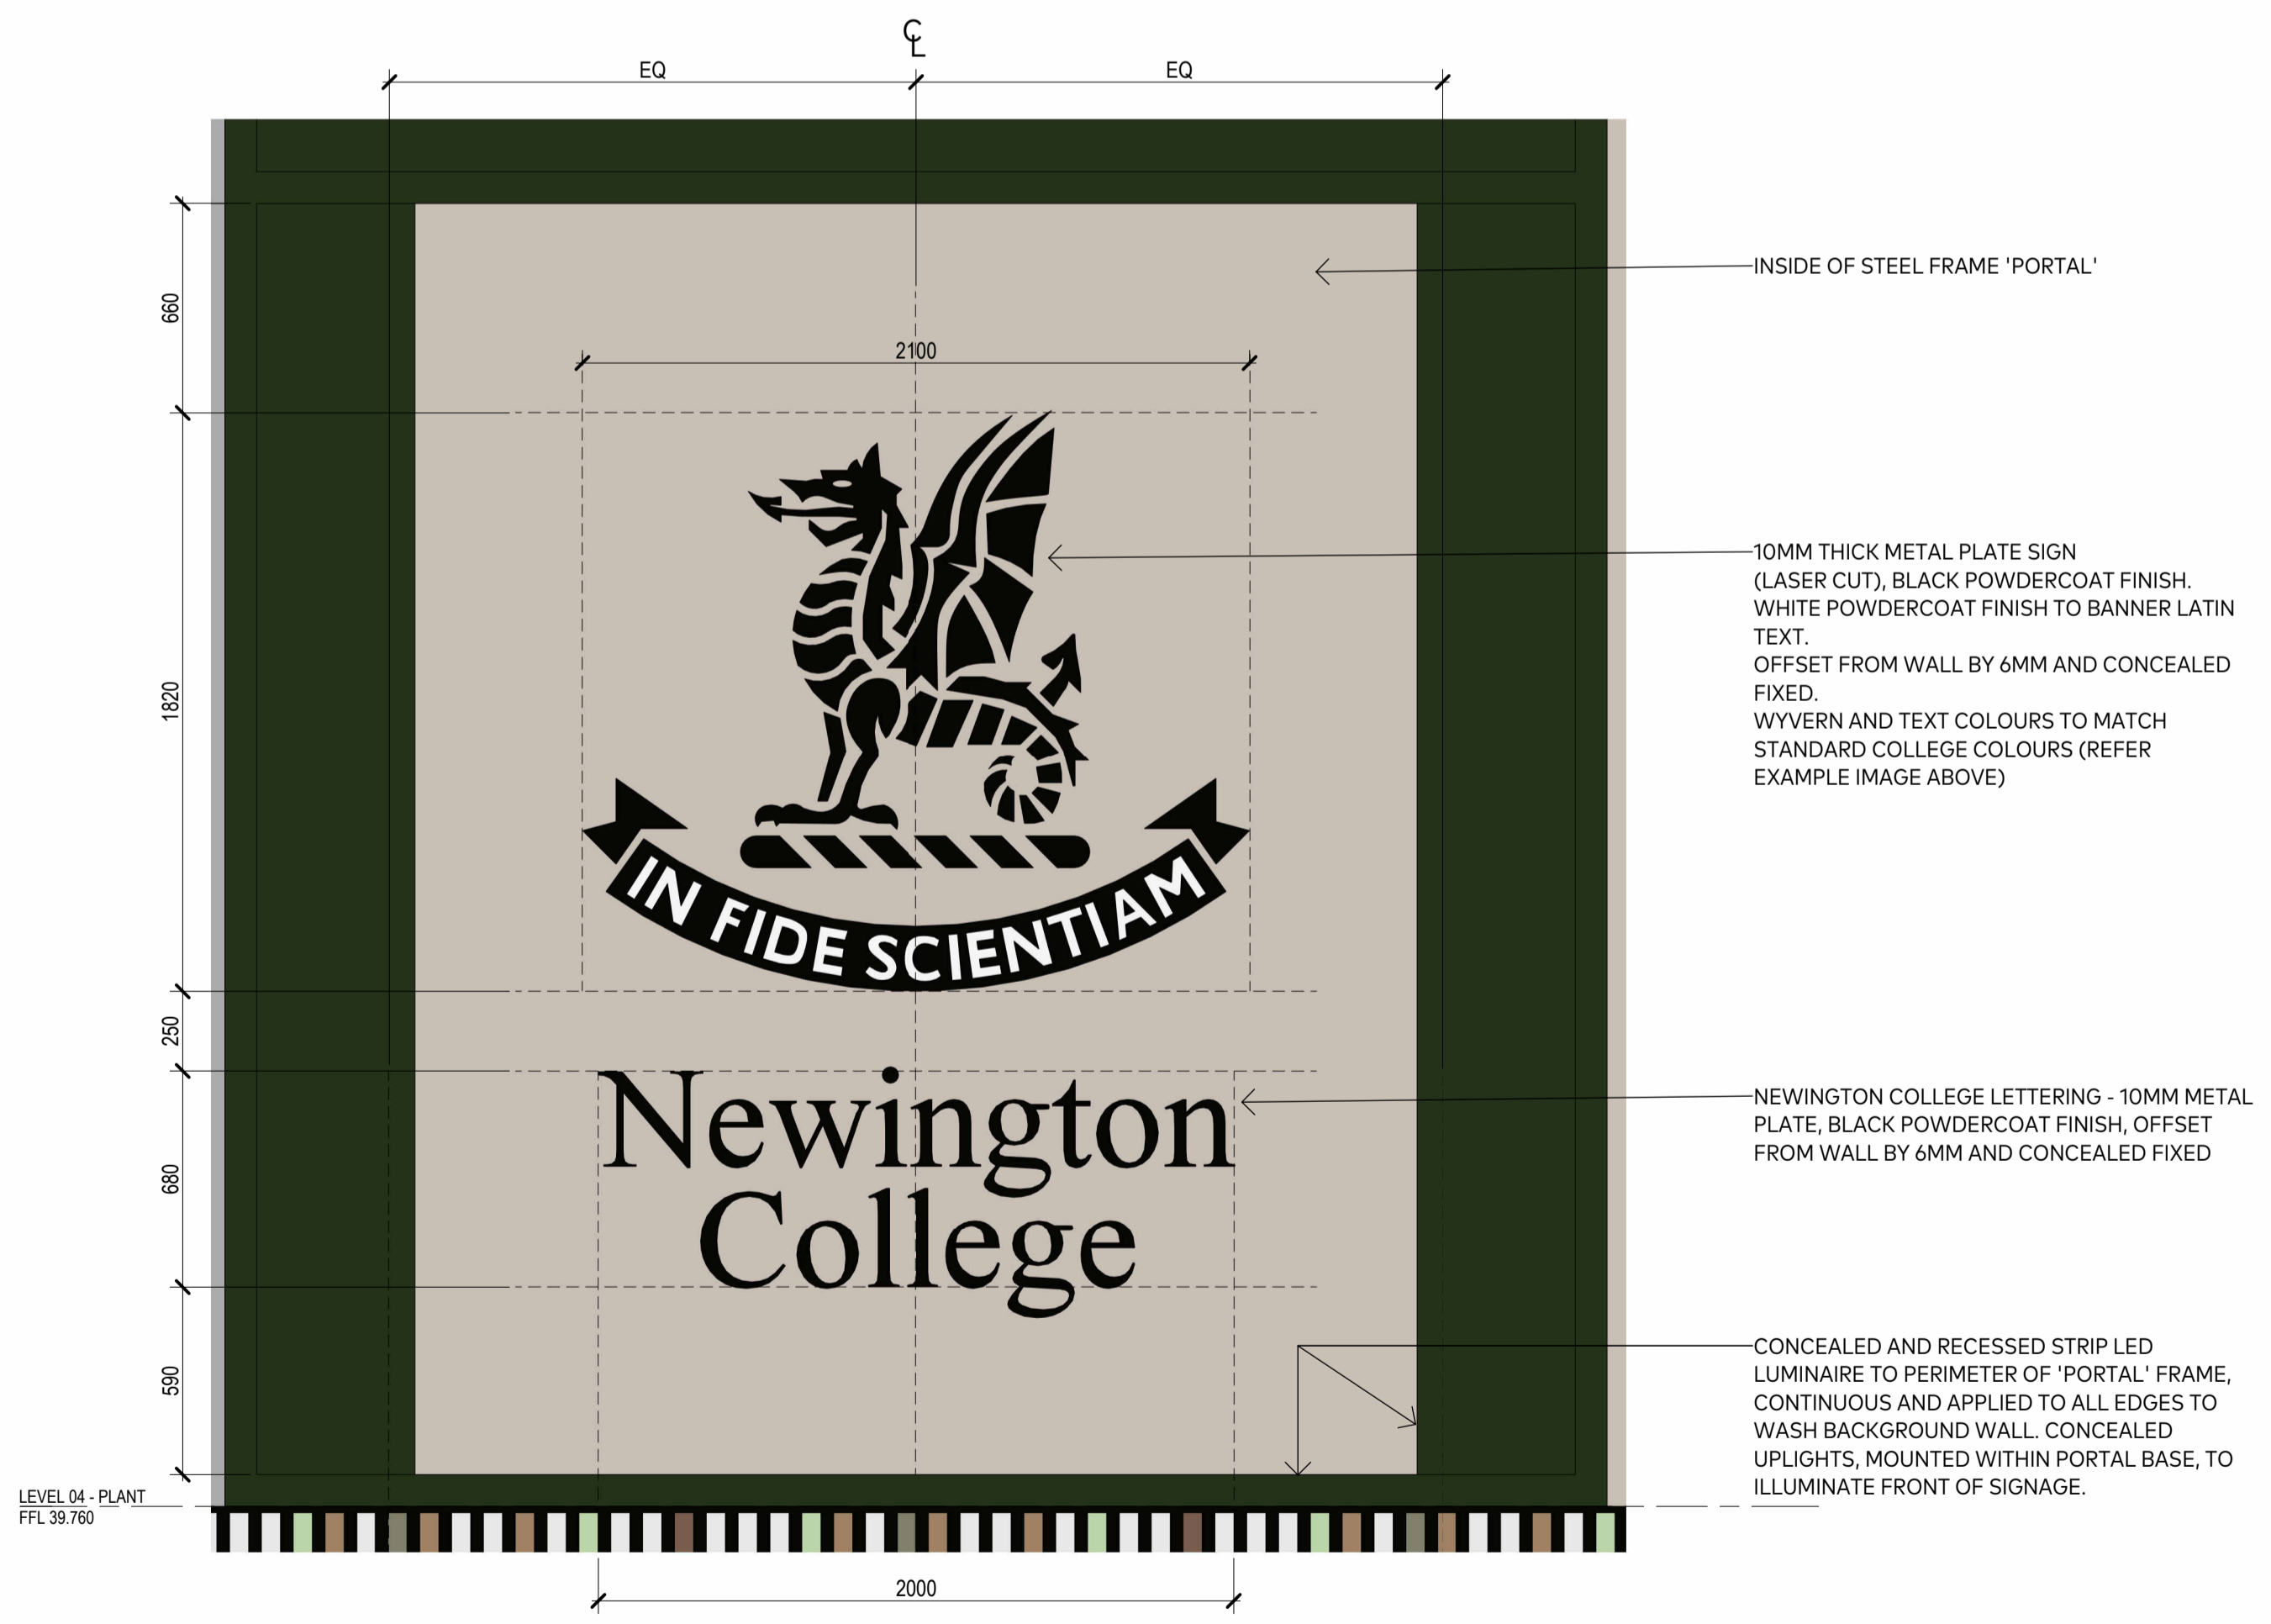

03 SIGNAGE DETAIL 1:20

