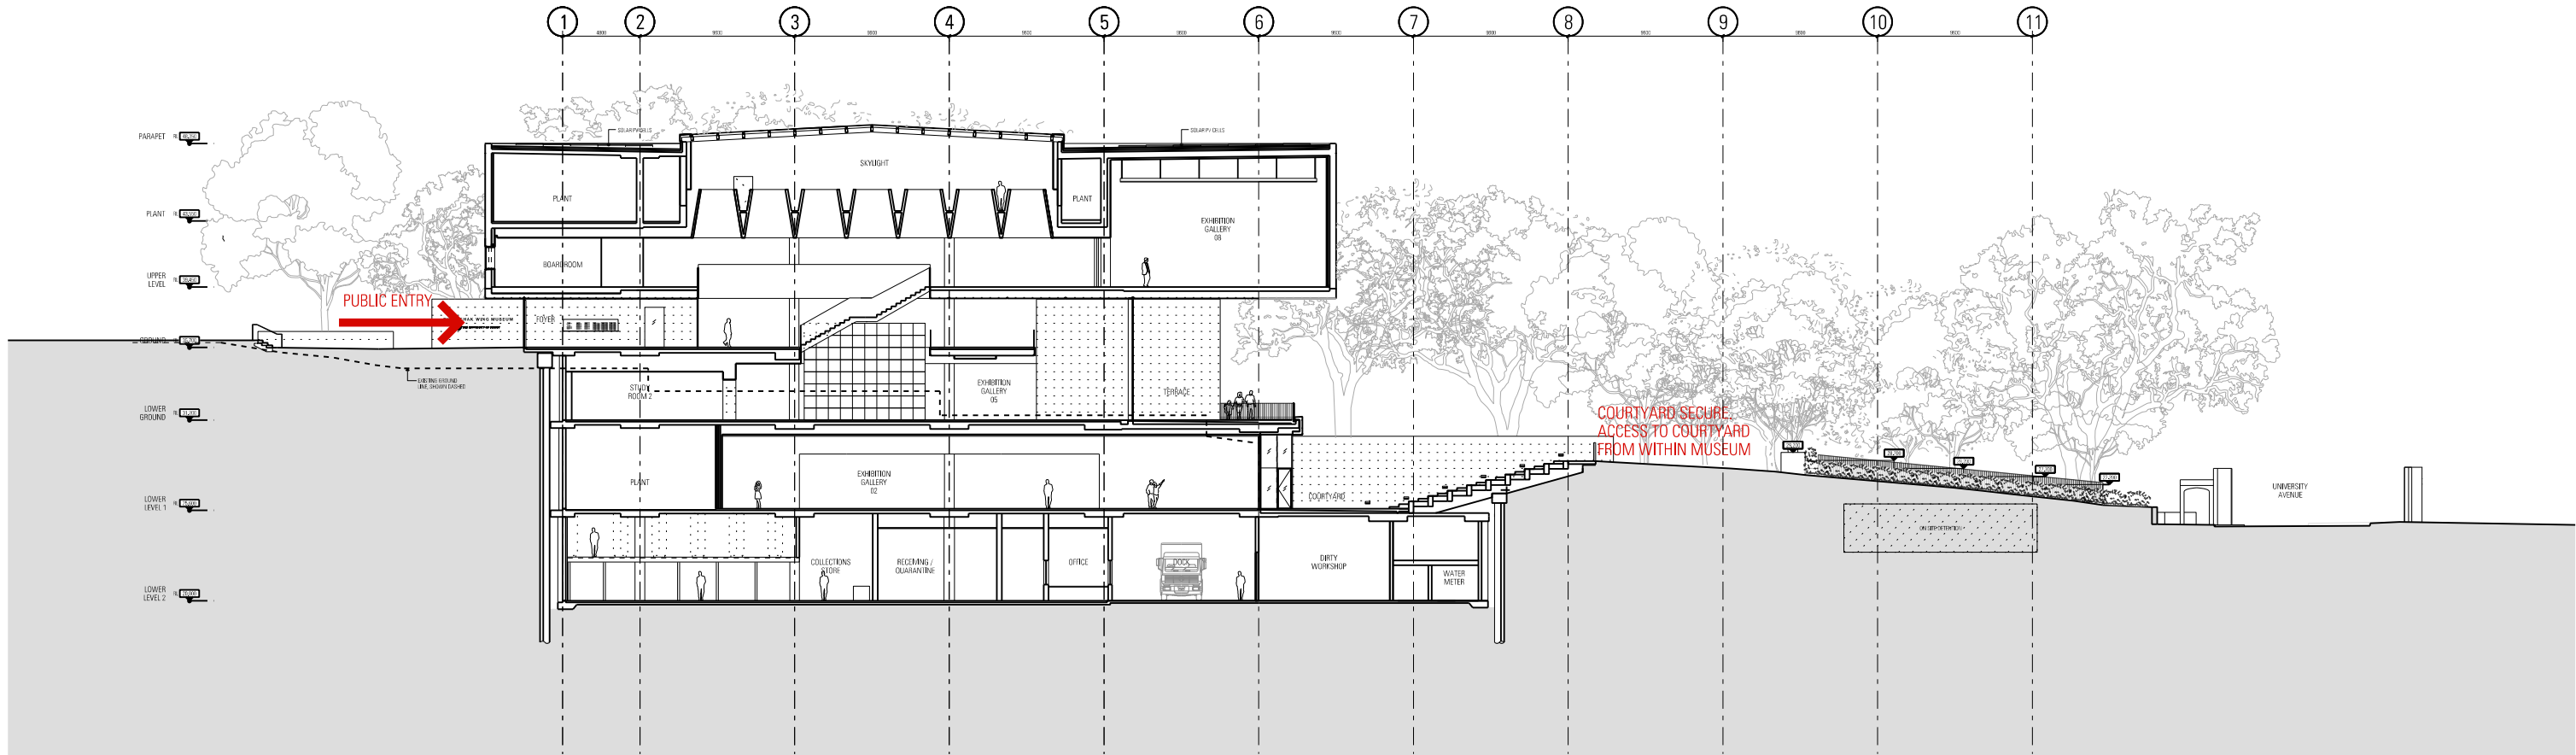


15037 SK-0322 spaces-02_20170101.dwg
JPW
2017/01/01

Rev App Cld Revision or reason for issue

Date Notes

Structural & Civil
ARUP
10/102 Kent St
Sydney NSW 2000
02 9320 9320

Building Services
ARUP
10/102 Kent St
Sydney NSW 2000
02 9320 9320

Fire Engineering
ARUP
10/102 Kent St
Sydney NSW 2000
02 9320 9320

ESD & Facades
Stressman Warming
Level 6, 9 Castlereagh St
Sydney NSW 2000
02 9567 2200


Architect
Arborsafe
1300 272 671
enquiries@arborsafe.com.au

Town Planner
MG Planning
Level 3, No 10 Bridge St
Sydney NSW 2047
02 9719 3118

Accessibility
Philip Chan
Suite 404, 44 Hampden Rd
Artarmon NSW 2054
02 9412 2322

BCA
Group DIA
Level 3, No 10 Bridge St
Sydney NSW 2000
02 9555 316

Key Plan

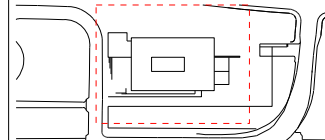

Scale/North Point

1:200 @ A3

General Notes
Do not scale from drawing. Use marked dimensions. To be read in conjunction with all other Consultant's drawings. The Architect to be immediately notified of any discrepancies. Copyright on this drawing retained by the Architect.

Architect
JPW
JOHNSON PILTON WALKER

Johnson Pilton Walker Pty Ltd ACN 095 778 886
Level 10 Plaza Building Australia Square 95 Pitt Street Sydney
New South Wales 2000 Australia
Telephone +61 2 9259 5900
Facsimile +61 2 9259 5999
Email jpww@jpww.com.au

JPW-SK-0322

SKETCH
BICYCLE SPACES CLARIFICATION
CCWM - 15037
18/01/2018

P3

