


SUMMER
SOLSTICE


9AM

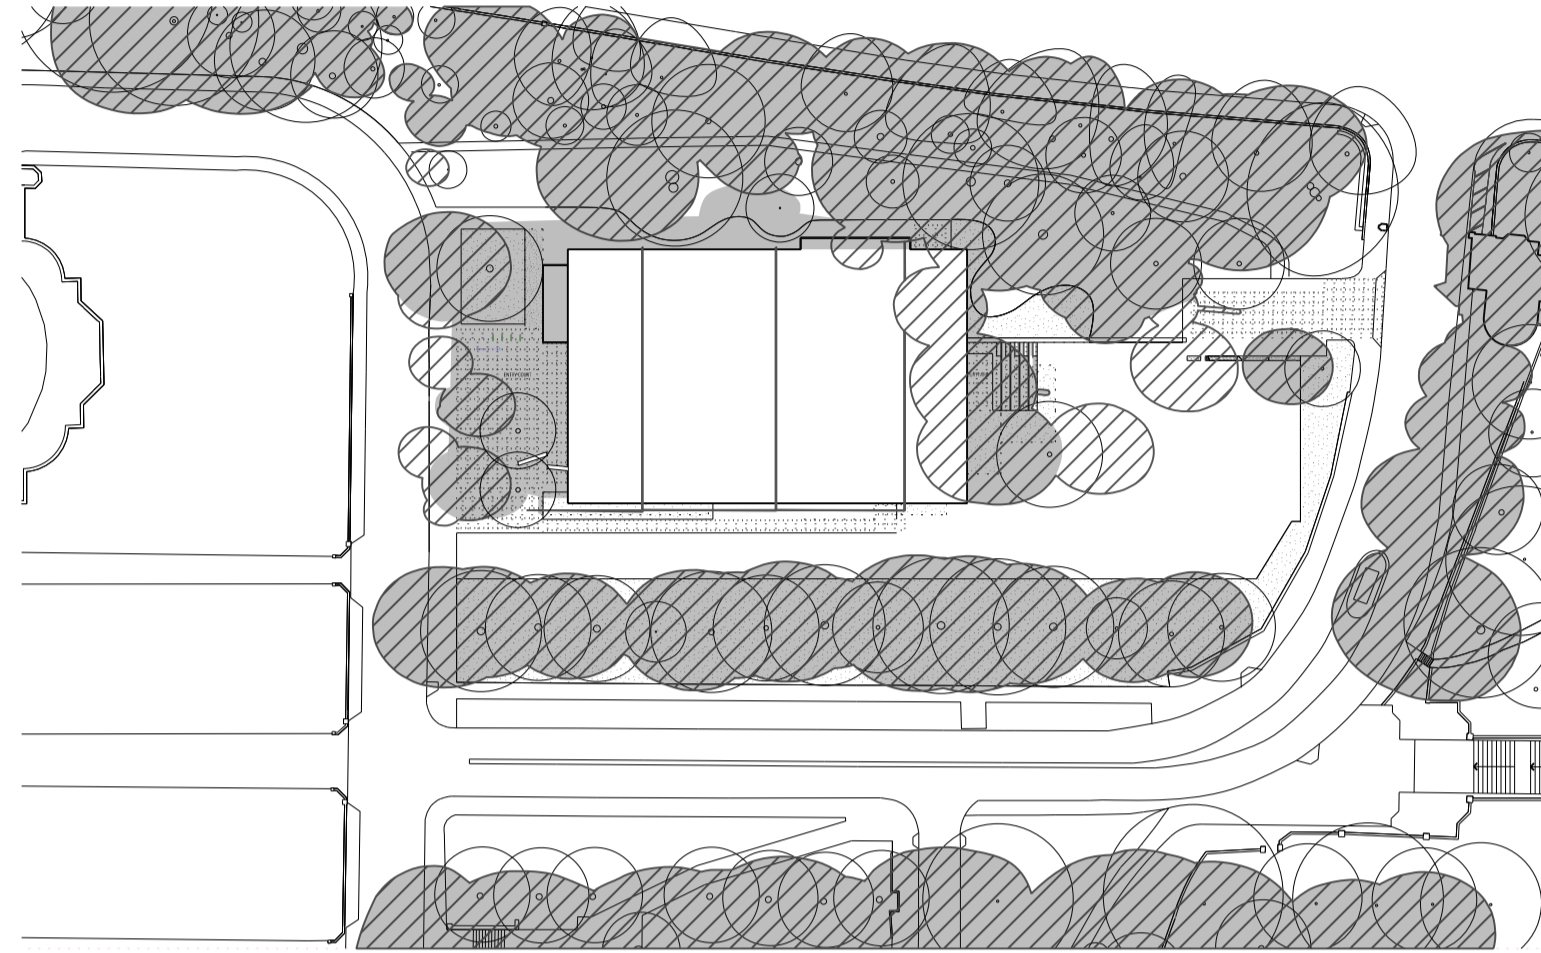


12PM



3PM

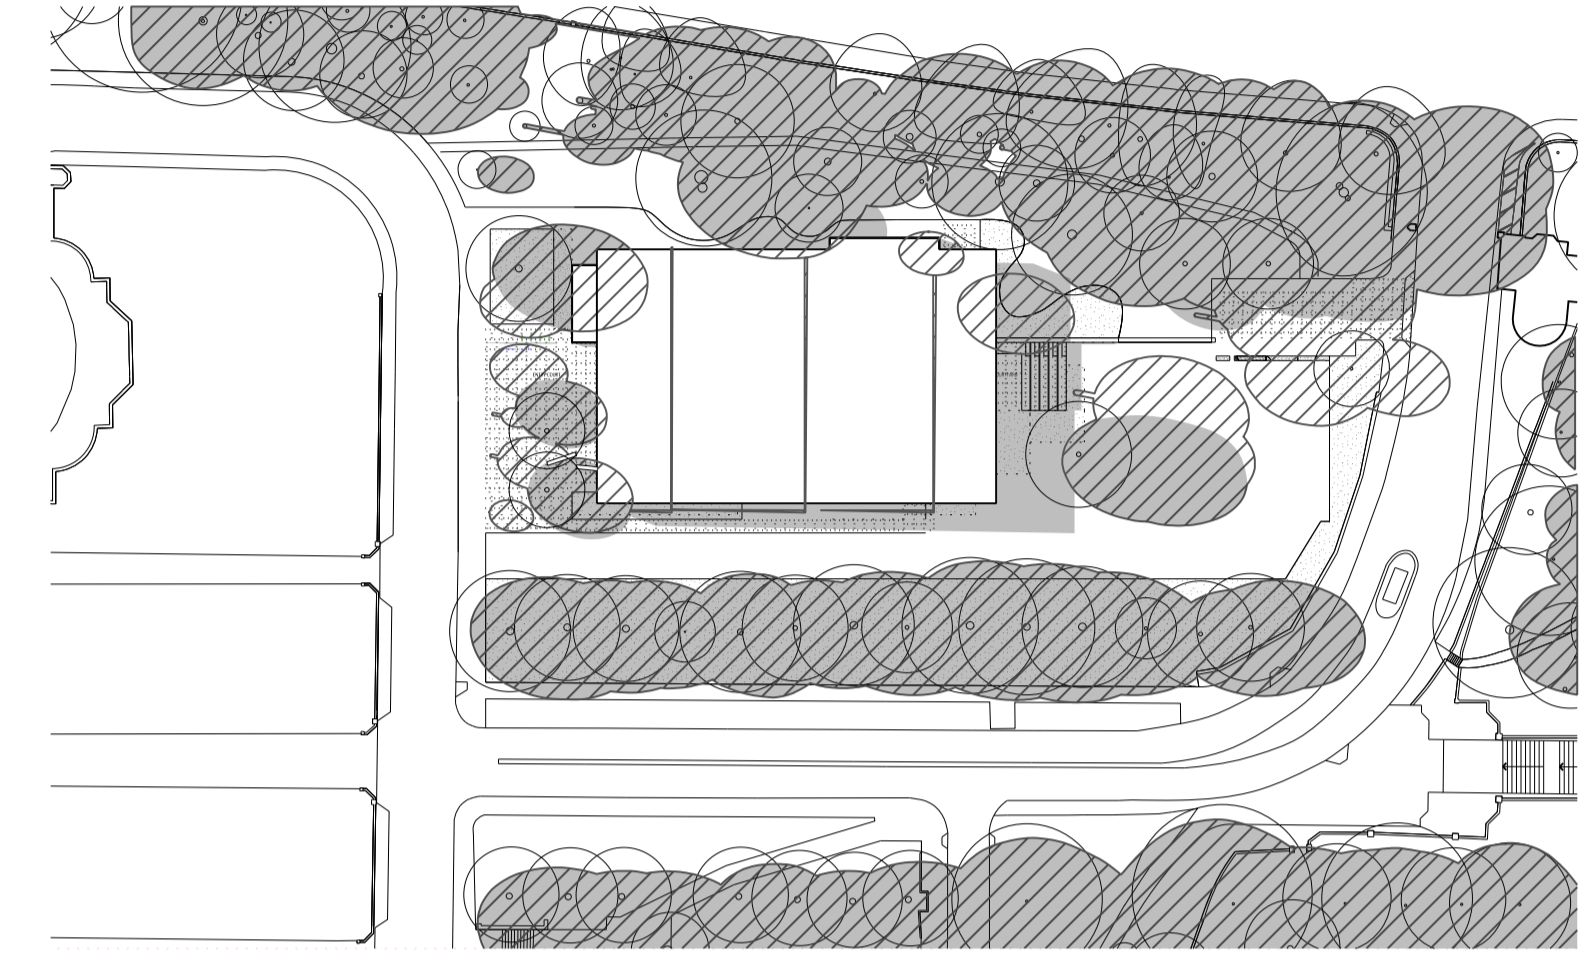

AUTUMN
EQUINOX

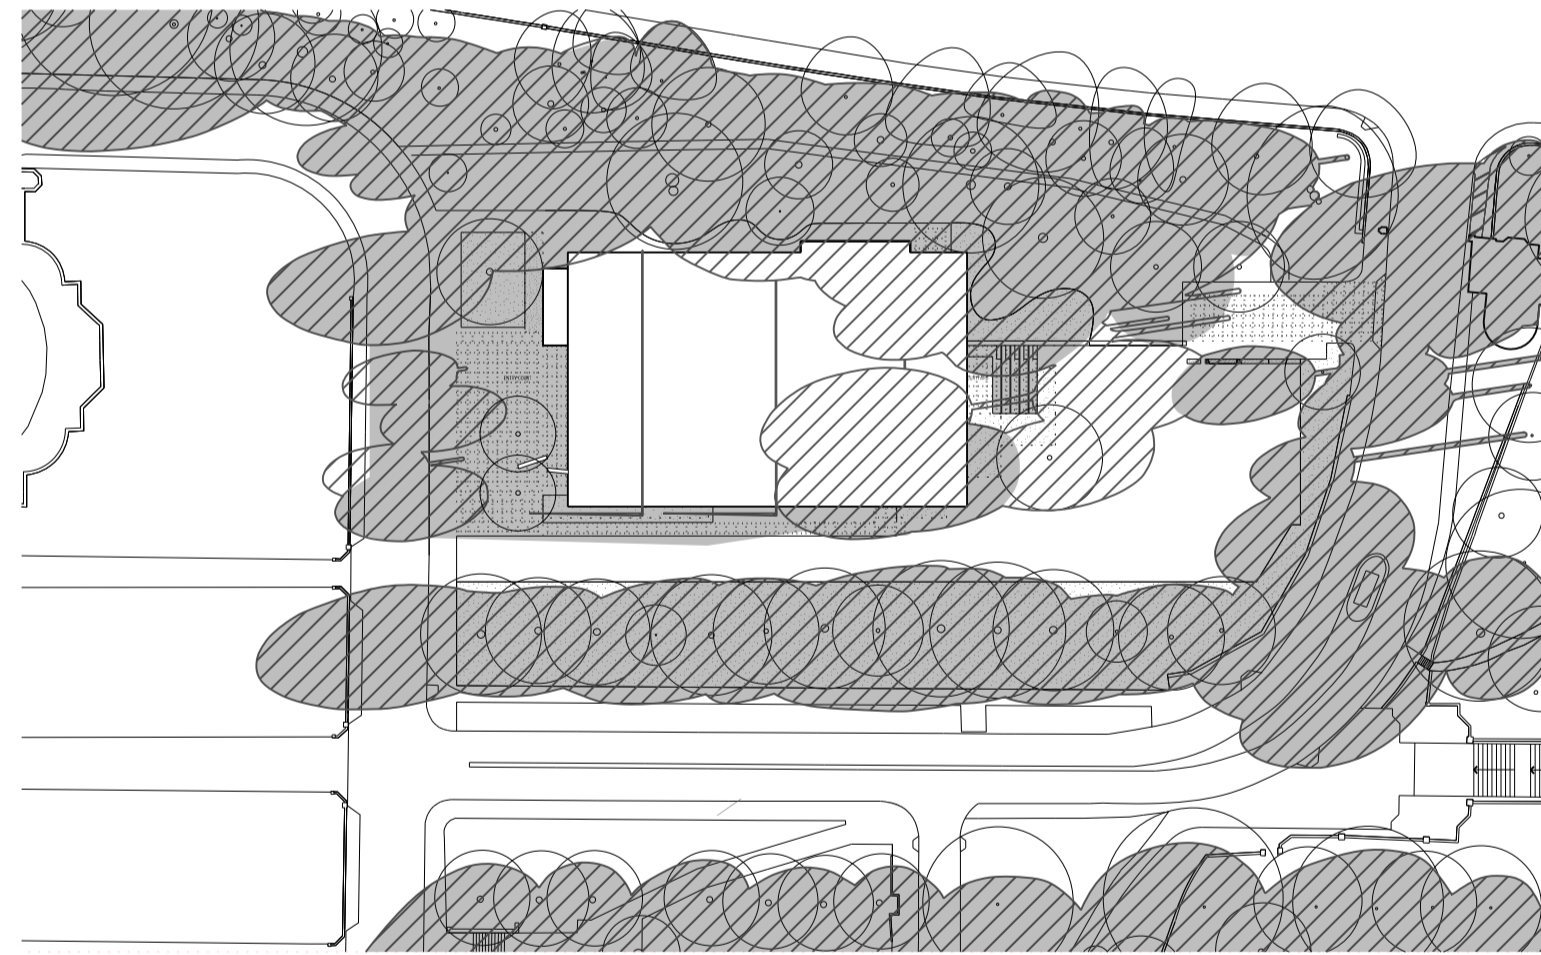

Rev	App	Ckd	Revision or reason for issue
01	KL	DW	Development Application

Date
05/05/2017

Legend
EXISTING SHADOW
PROPOSED SHADOW

Structural & Civil
ARUP
10/102 Kent St
Sydney NSW 2000
02 9320 9320

Building Services
ARUP
10/102 Kent St
Sydney NSW 2000
02 9320 9320

Fire Engineering
ARUP
10/102 Kent St
Sydney NSW 2000
02 9320 9320

ESD & Facades
Steerosen Varming St
Sydney NSW 2000
02 9967 2200


Arboret
ArborSafe
1300 272 671
enquiries@arborsafe.com.au

Town Planner
MG Planning
Level 8, No 10 Bridge St
Drumoyne NSW 2047
02 9719 3118

Accessibility
Philip Chua
Suite 404, 44 Hampden Rd
Artarmon NSW 2064
02 9412 2322

BCA
Group DLA
Level 3, No 10 Bridge St
Sydney NSW 2000
02 8355 316

Key Plan

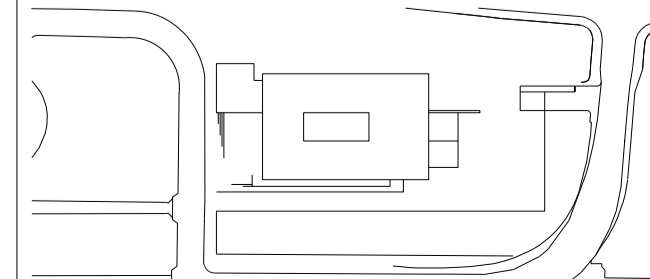

Scale / North Point



General Notes
Do not scale from drawing. Use marked dimensions. To be read in conjunction with all other Consultant's drawings. The Architect to be immediately notified of any discrepancies. Copyright on this drawing retained by the Architect.

Architect
**JPW
JOHNSON PILTON WALKER**

Johnson Pilton Walker Pty Ltd ACN 055 778 886
Level 10 Plaza Building Australia Square 95 Pitt Street Sydney
New South Wales 2000 Australia
Telephone +61 2 9259 5000
Facsimile +61 2 9259 5999
Email jpw@jpw.com.au

Project Title
**UNIVERSITY OF SYDNEY
CHAU CHAK WING MUSEUM**

Client
The University of Sydney
Sydney
NSW
2006

Drawing Title
SHADOW DIAGRAMS 01

Project Number
15037
Drawing Number
JPW-DA-A-8000

Documentation Stage
DA
Revision
01