


Southern Precinct Plan Stage 1

Level G

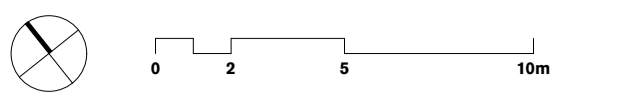

GENERAL NOTES

- ALL DIMENSIONS AND EXISTING CONDITIONS SHALL BE CHECKED AND VERIFIED BY THE CONTRACTOR BEFORE PROCEEDING WITH THE WORK
- ALL LEVELS RELATIVE TO AUSTRALIAN HEIGHT DATUM
- DO NOT SCALE DRAWINGS
- USE FIGURED DIMENSIONS ONLY

legend

--- Site Boundary

- PROPOSED WORKS AND REFURBISHMENT**
- Circulation
 - Open Collaboration
 - Amenities
 - PDHPE
 - Store
 - Food Technology
 - Staff
 - Learning Studio
 - Outdoor Learning

- Proposed Demolition
- Proposed New Build

fjmt studio architecture interiors landscape urban community
 sydney melbourne uk
 Level 5, 70 King Street +61 2 9251 7077 www.fjmtstudio.com

project
Master plan
 85 Carabella Street, Kirribilli
 Sydney NSW 2061

title
Southern Precinct Plans
Southern Precinct Level 2

scale 1:200 @ A1 first issued 7/7/17
 project code sheet no. revision
LKMP DA-2504 02