


CONCEPT PROPOSAL - ABOVE DCP/LEP HEIGHT CONTROLS

CONCEPT PROPOSAL - COMPLYING ENVELOPE

EXISTING VIEW

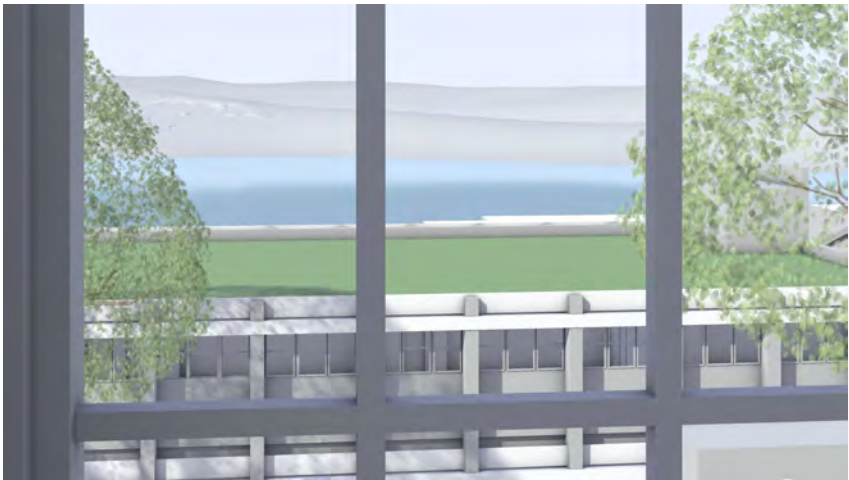

W7




W8




W9


PROPOSED VIEW

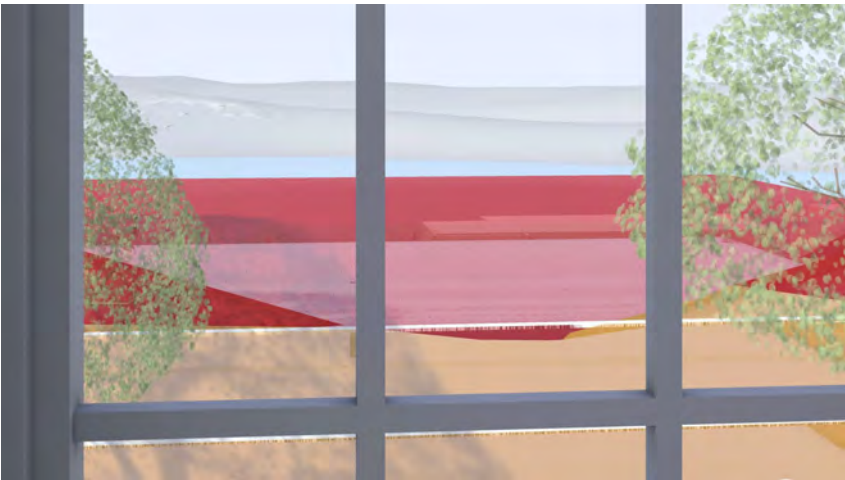


W7

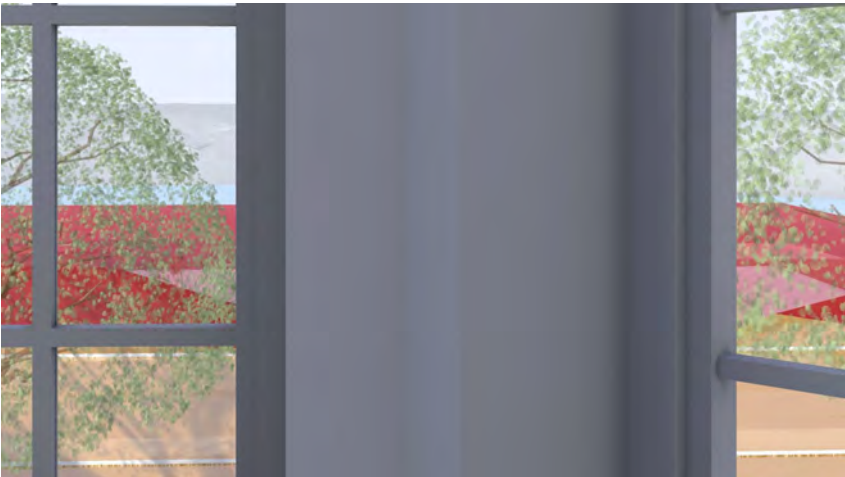

W8

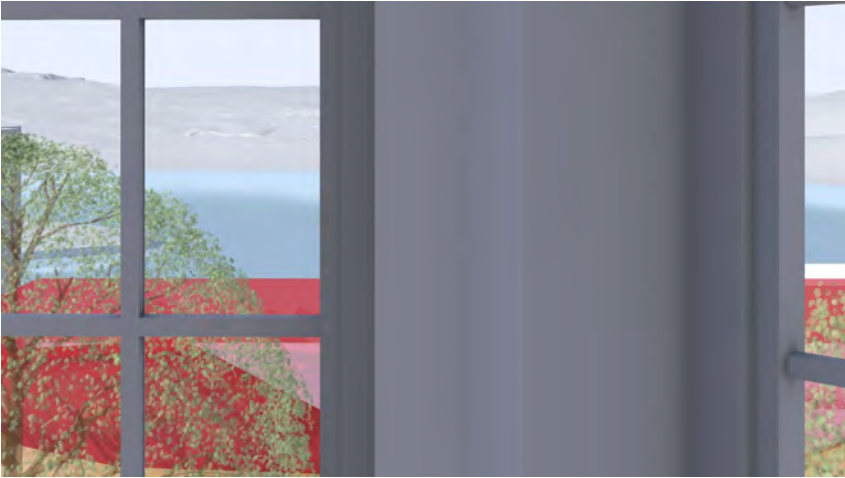

W9

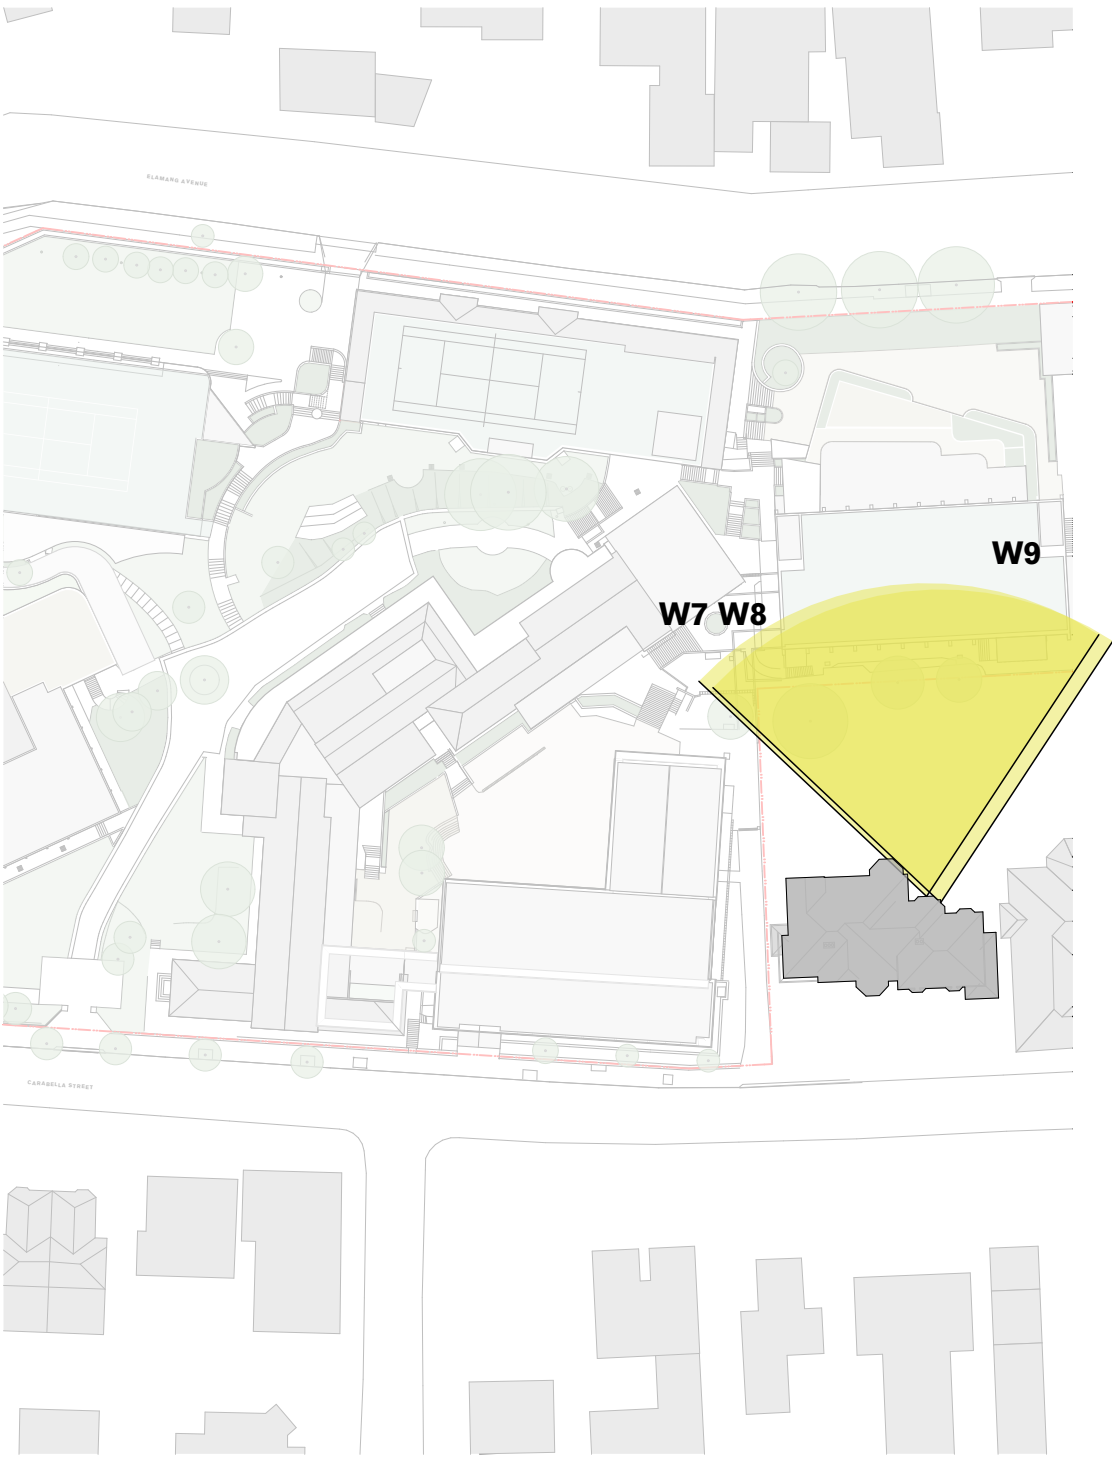

Site Plan




Key Elevation



Street View


- CONCEPT PROPOSAL - ABOVE DCP/LEP HEIGHT CONTROLS
- CONCEPT PROPOSAL - COMPLYING ENVELOPE

EXISTING VIEW

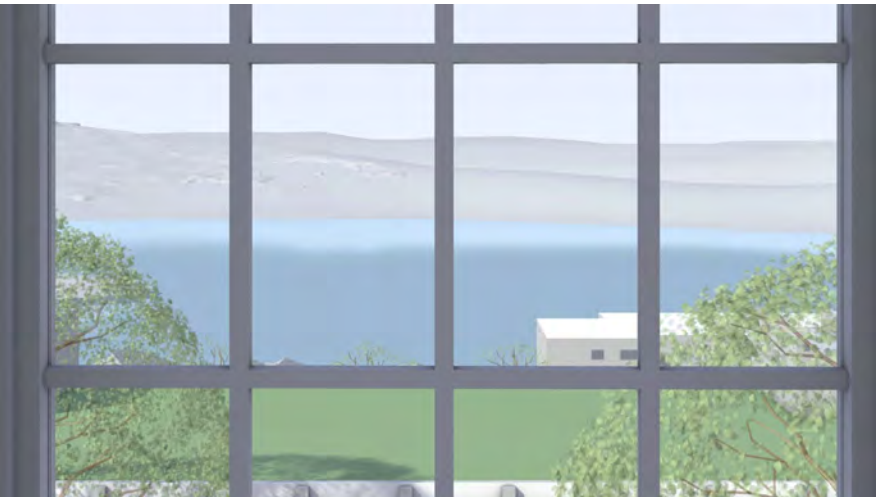


W10


PROPOSED VIEW

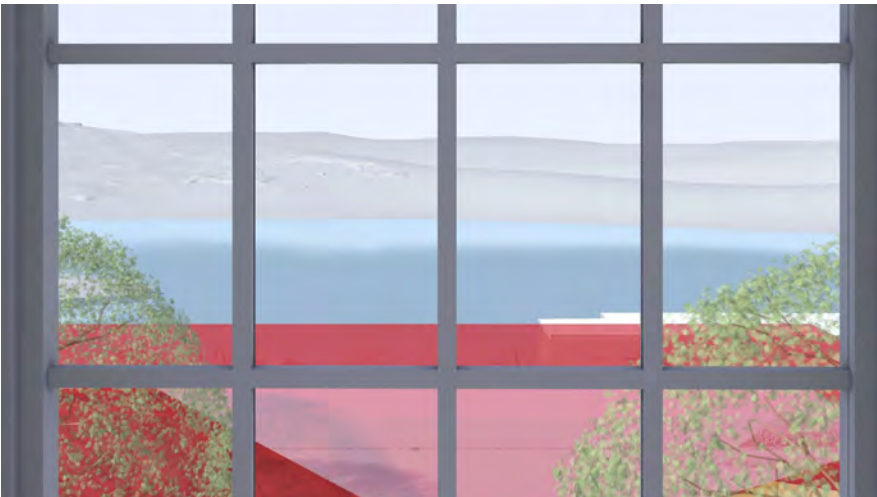


W10

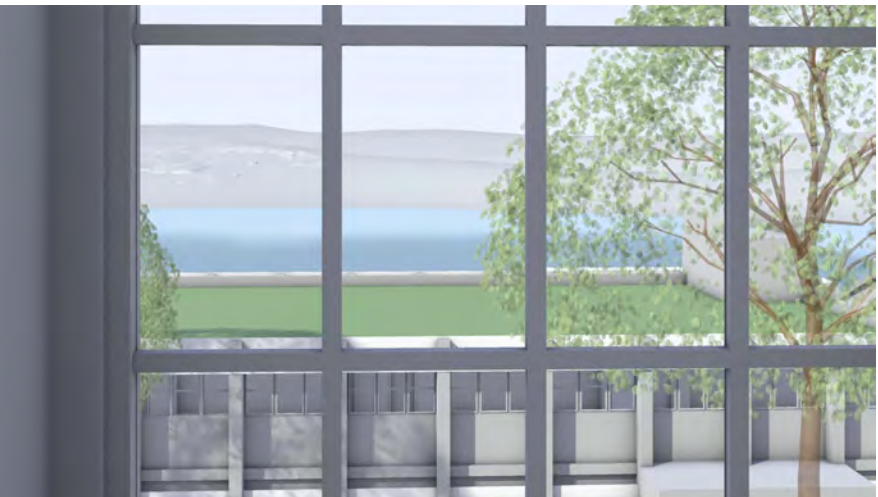

W11

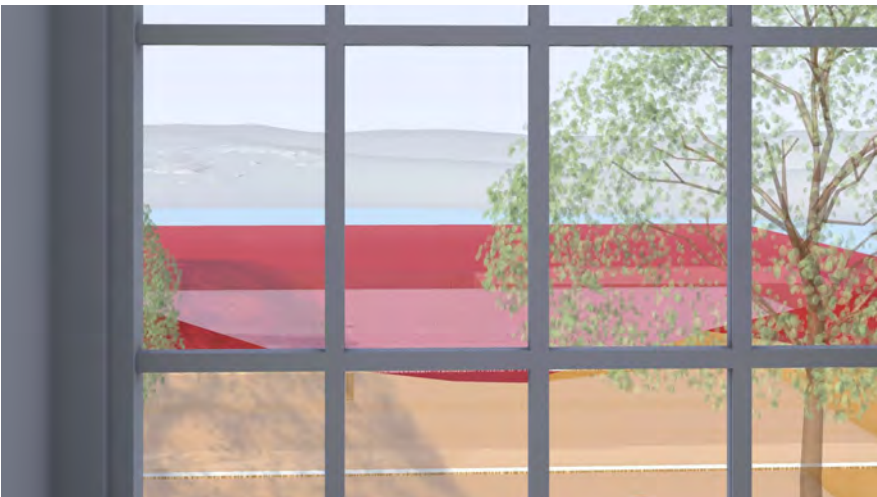

W11

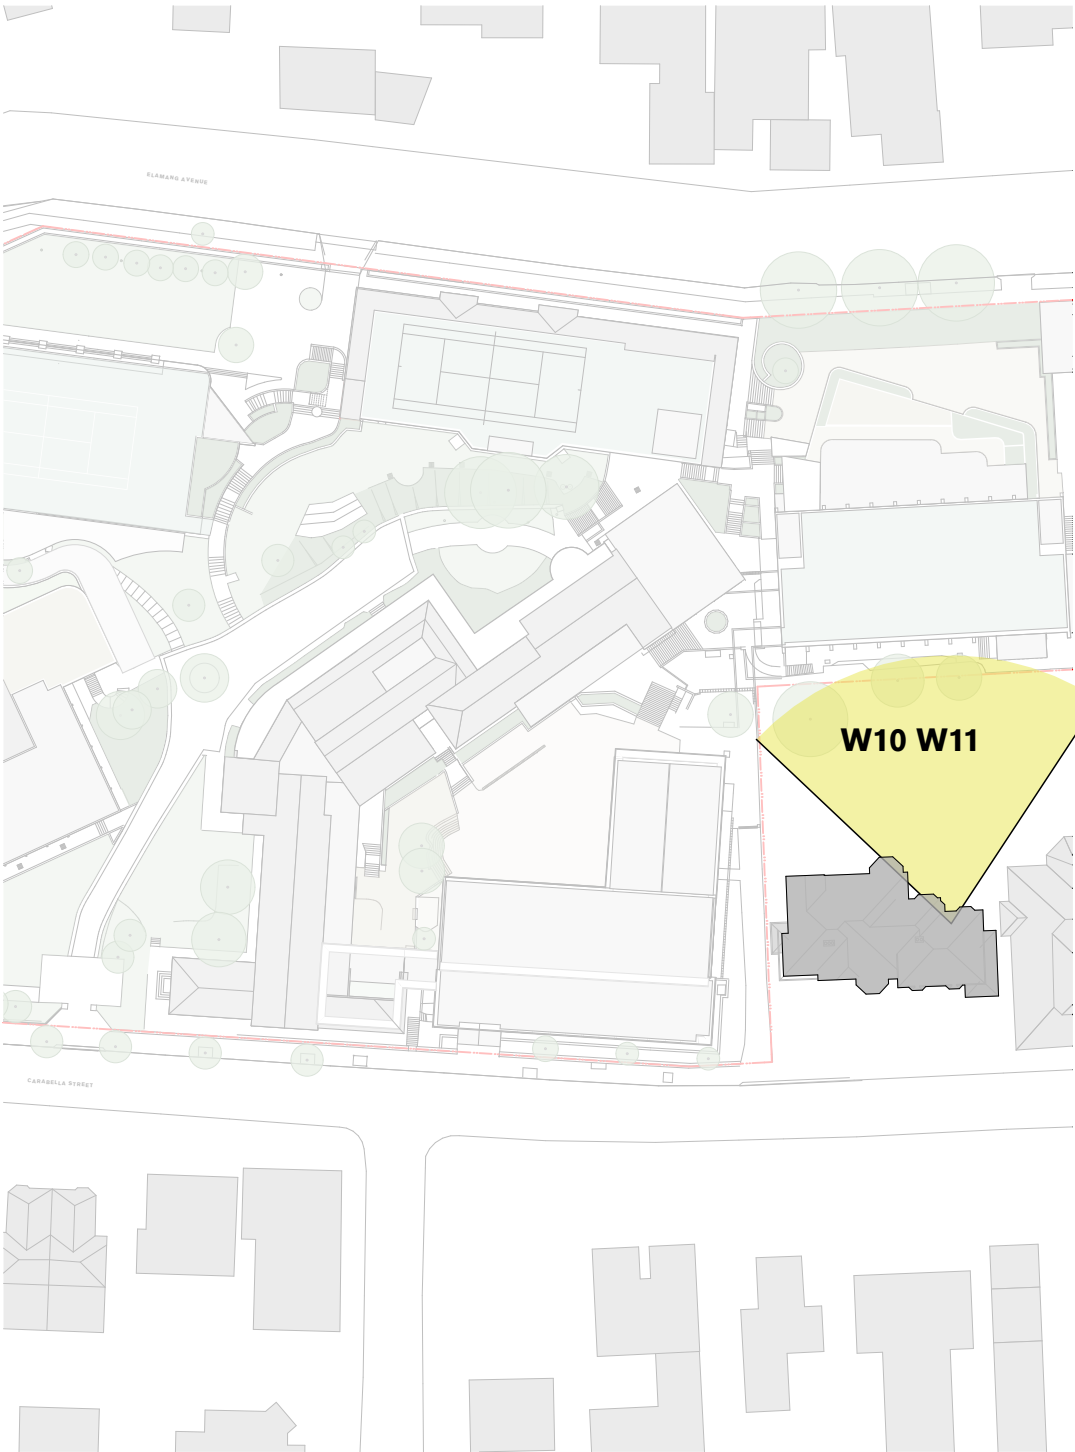

Site Plan



Key Elevation




Street View

- CONCEPT PROPOSAL - ABOVE DCP/LEP HEIGHT CONTROLS
- CONCEPT PROPOSAL - COMPLYING ENVELOPE

EXISTING VIEW



W12

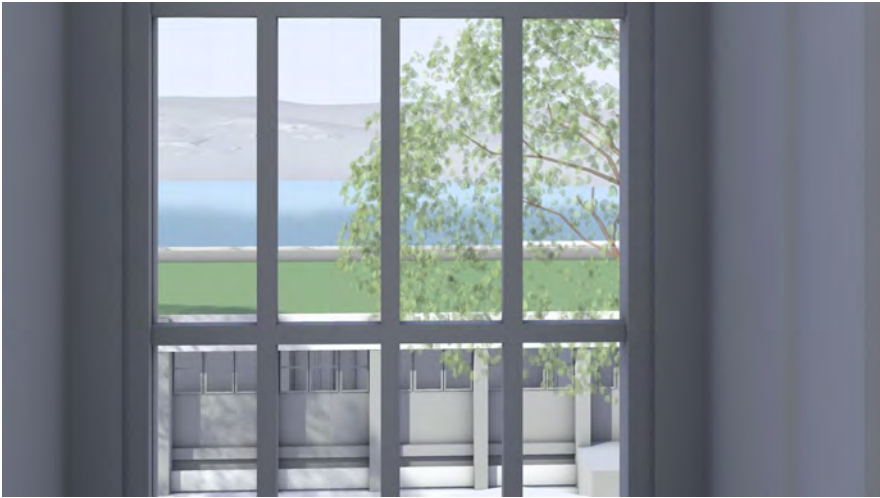

W13


PROPOSED VIEW



W12



W13

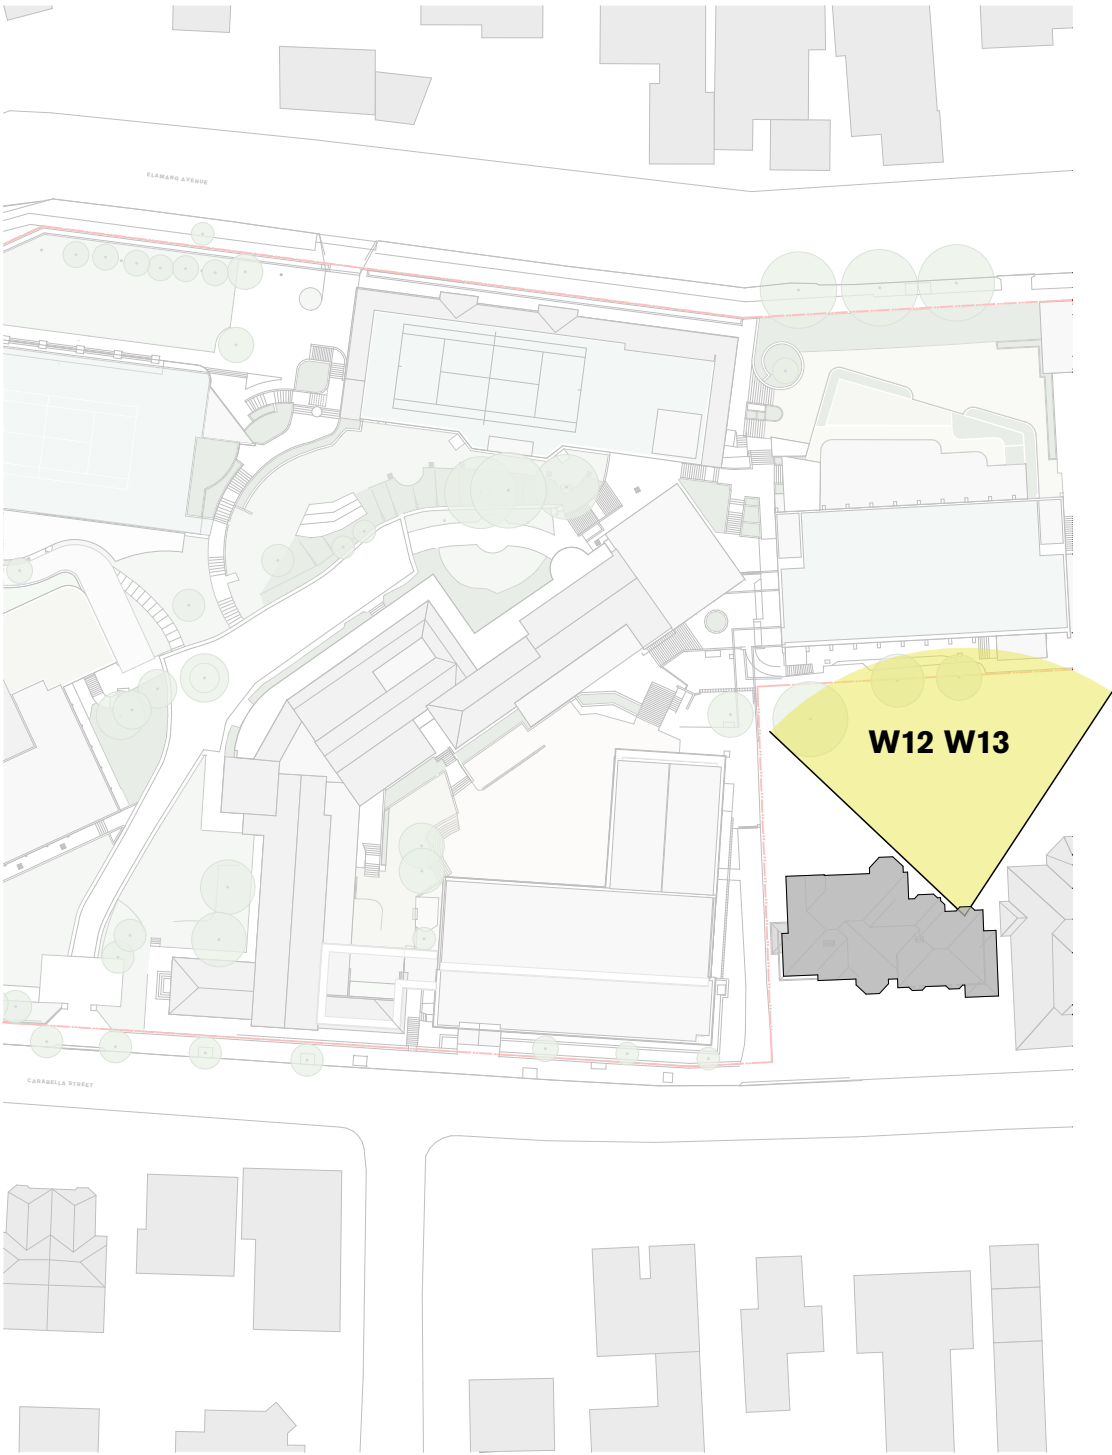

Site Plan



Key Elevation




Street View

CONCEPT PROPOSAL - ABOVE DCP/LEP HEIGHT CONTROLS


CONCEPT PROPOSAL - COMPLYING ENVELOPE

EXISTING VIEW

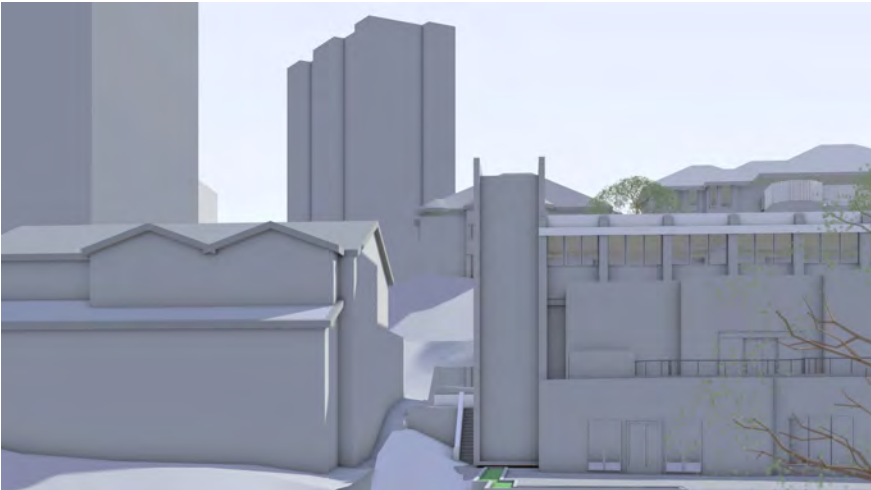


W1


PROPOSED VIEW

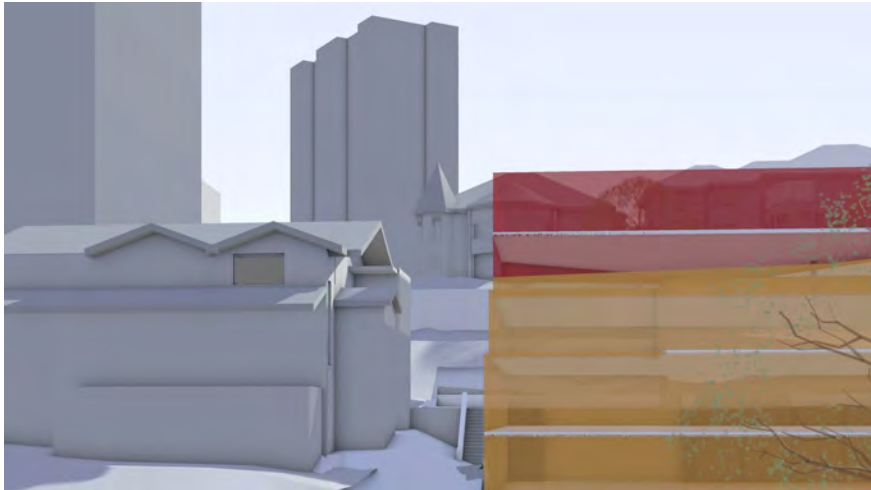


W1

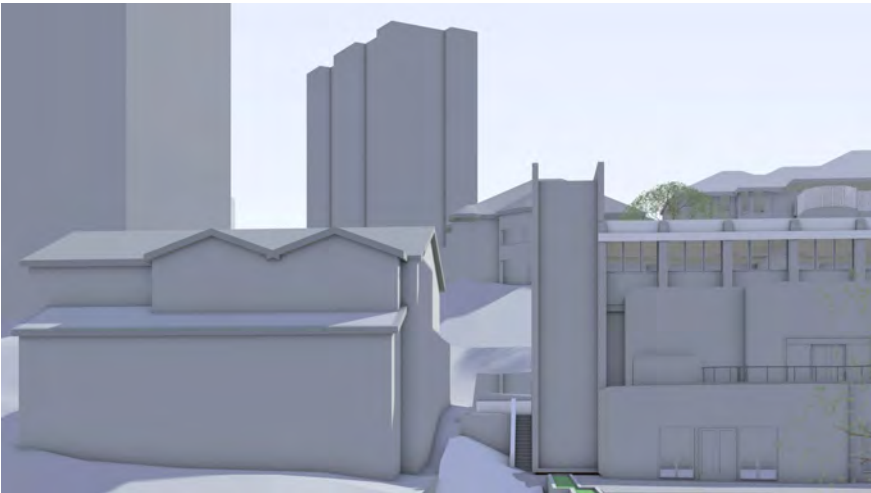


W2

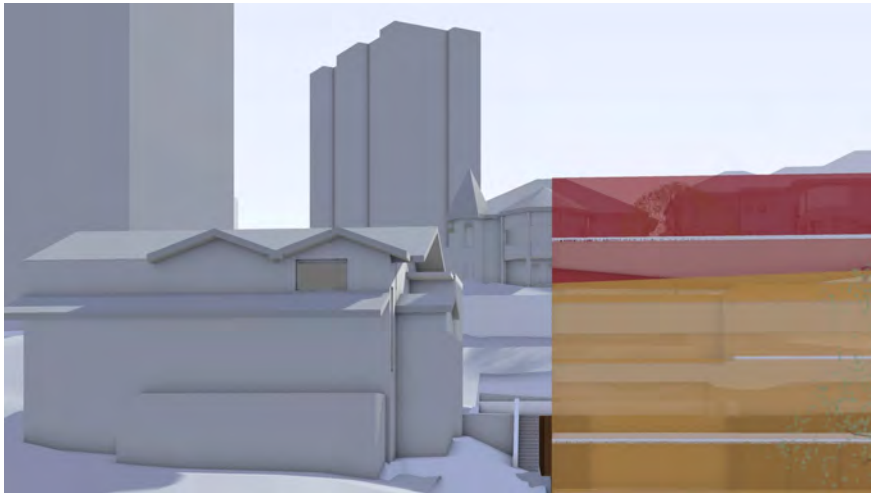

W2

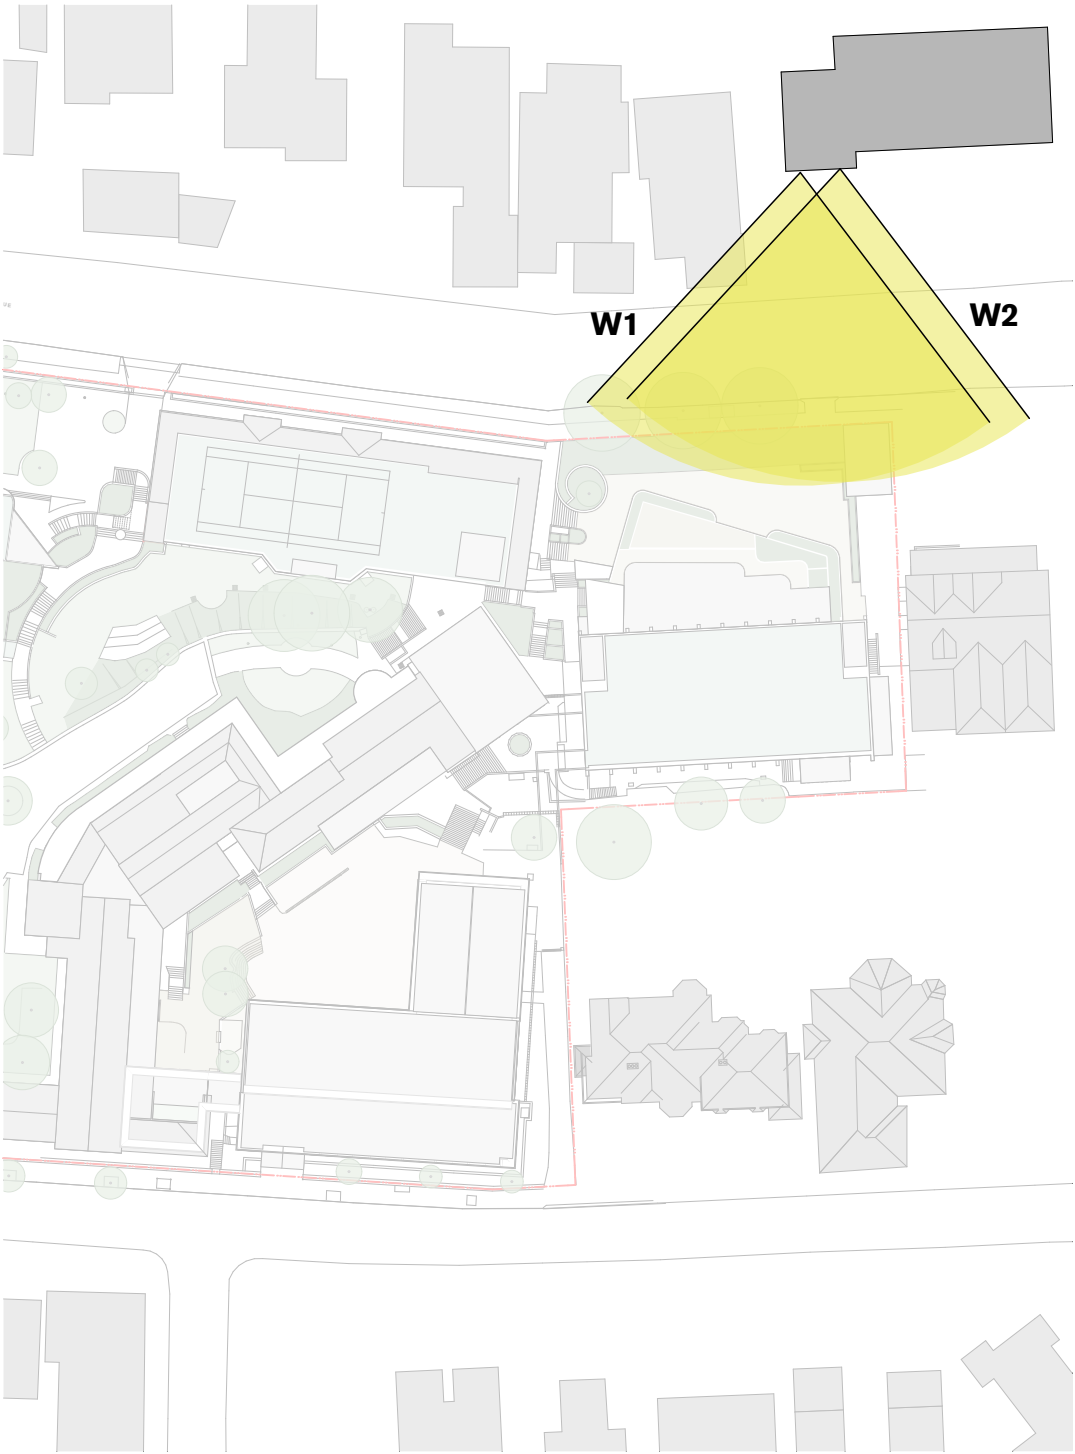

Site Plan

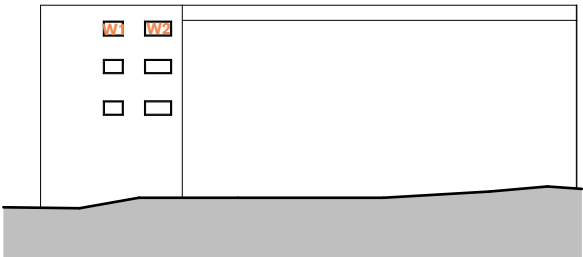

Key Elevation




Street View

CONCEPT PROPOSAL - ABOVE DCP/LEP HEIGHT CONTROLS


CONCEPT PROPOSAL - COMPLYING ENVELOPE

EXISTING VIEW

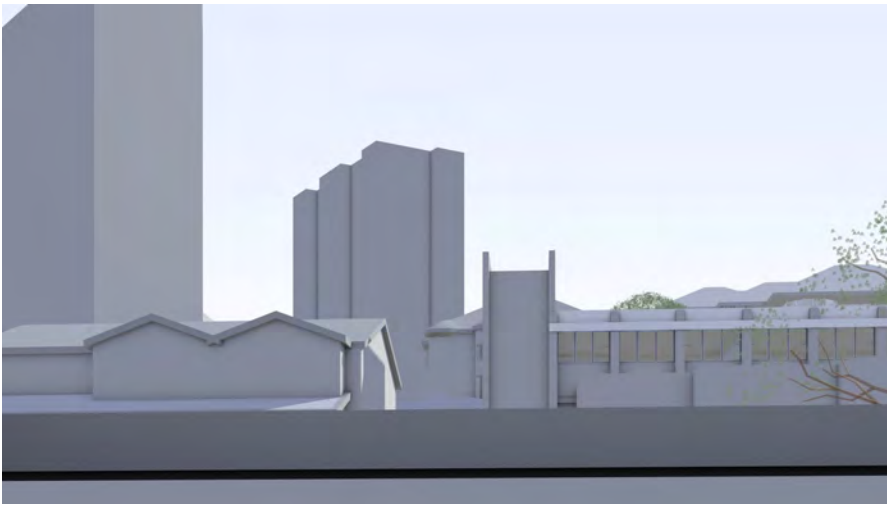


W3


PROPOSED VIEW

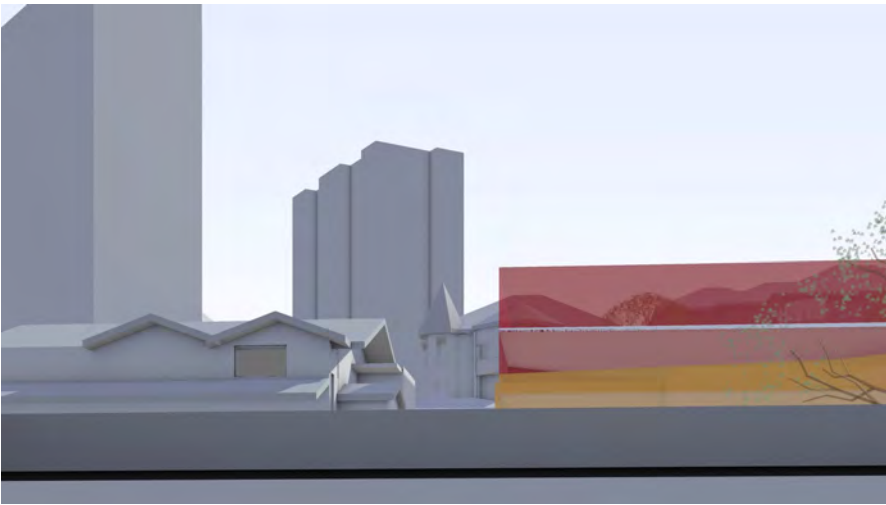


W3

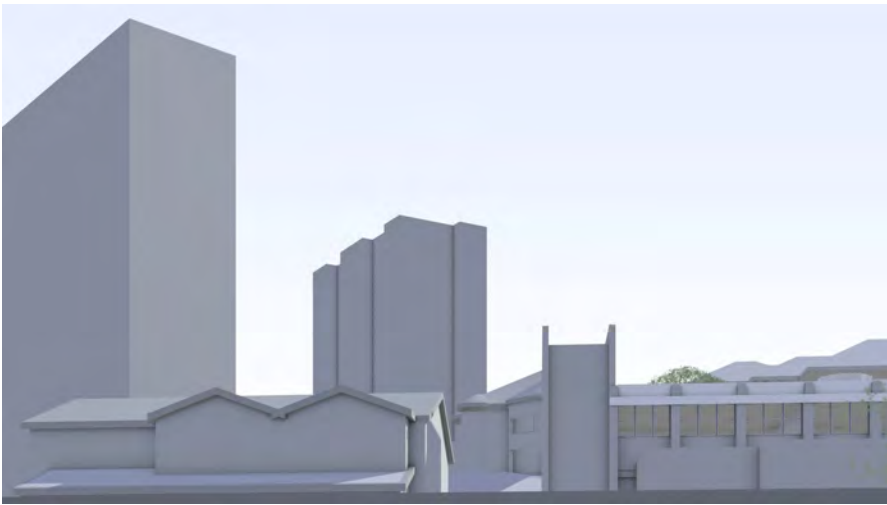


W4

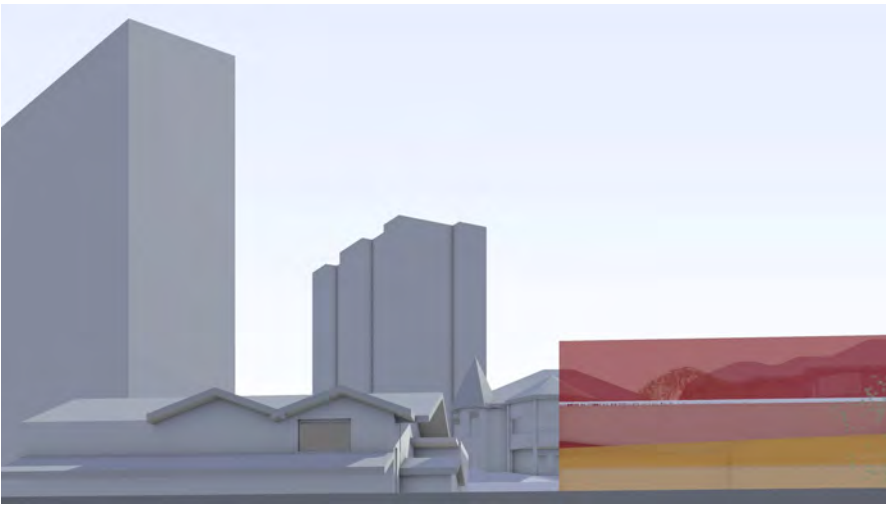

W4

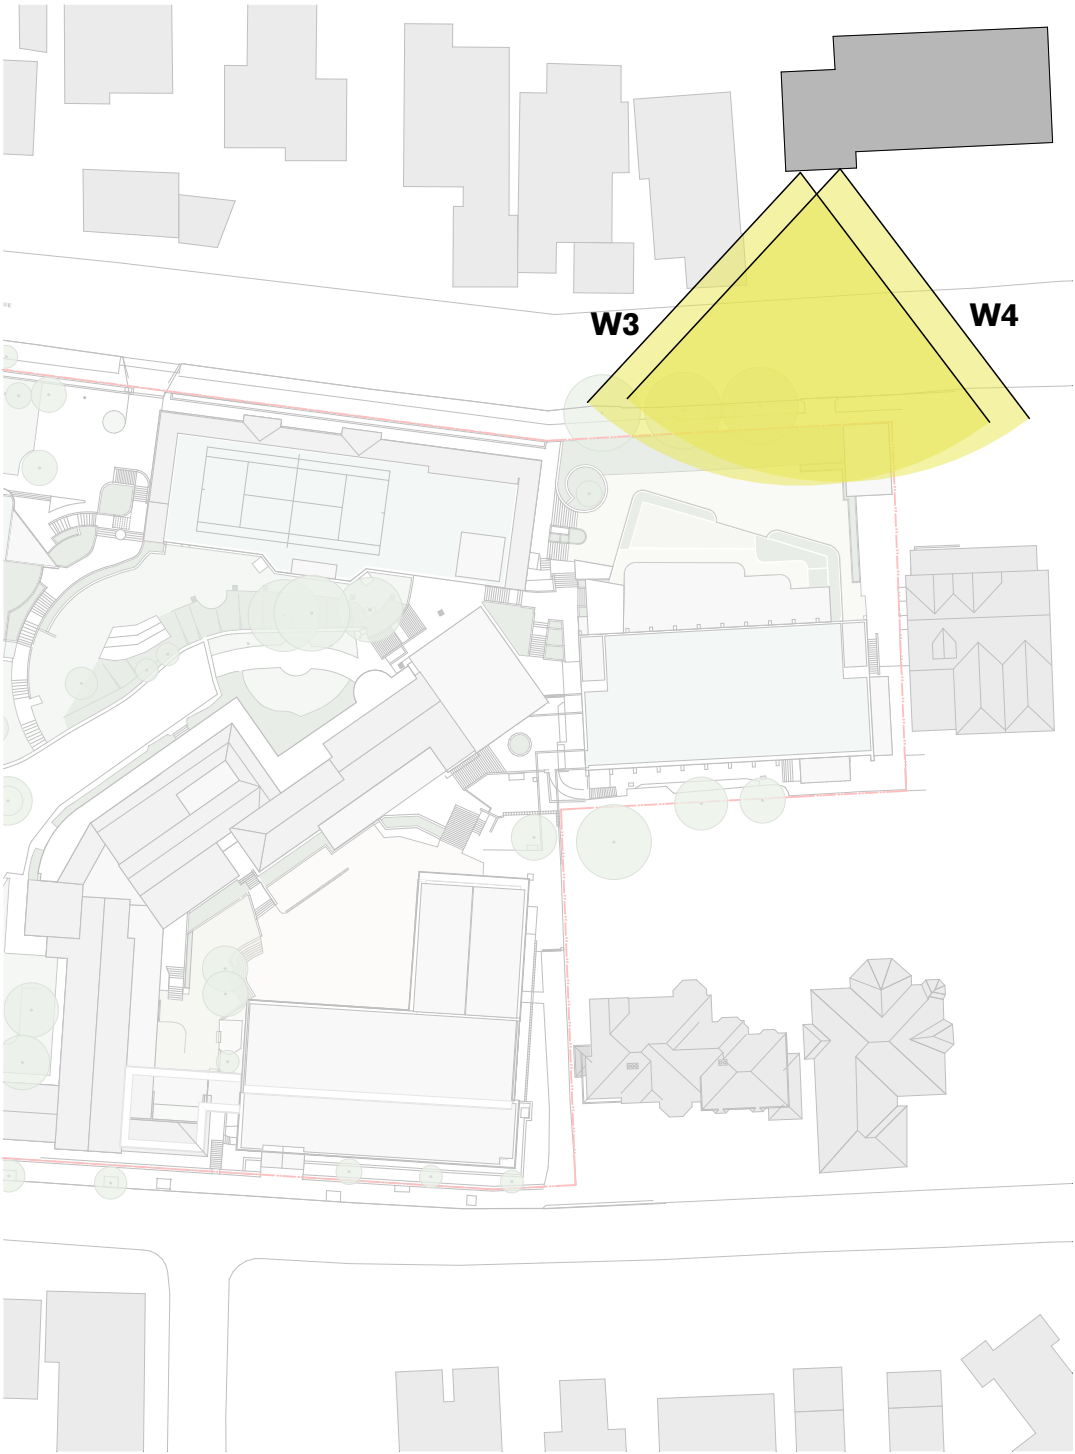

Site Plan

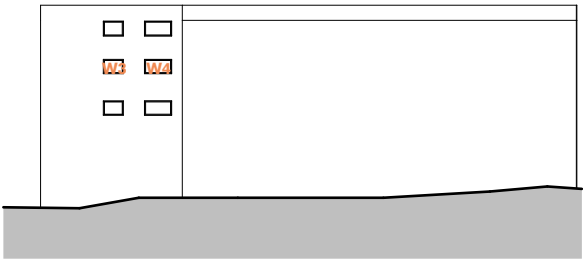

Key Elevation



Street View

CONCEPT PROPOSAL - ABOVE DCP/LEP HEIGHT CONTROLS


CONCEPT PROPOSAL - COMPLYING ENVELOPE

EXISTING VIEW




W5


PROPOSED VIEW

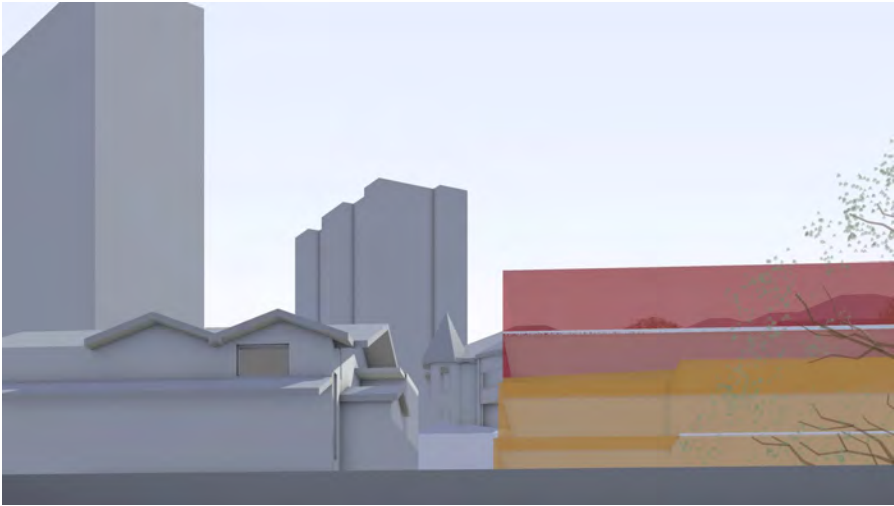


W5

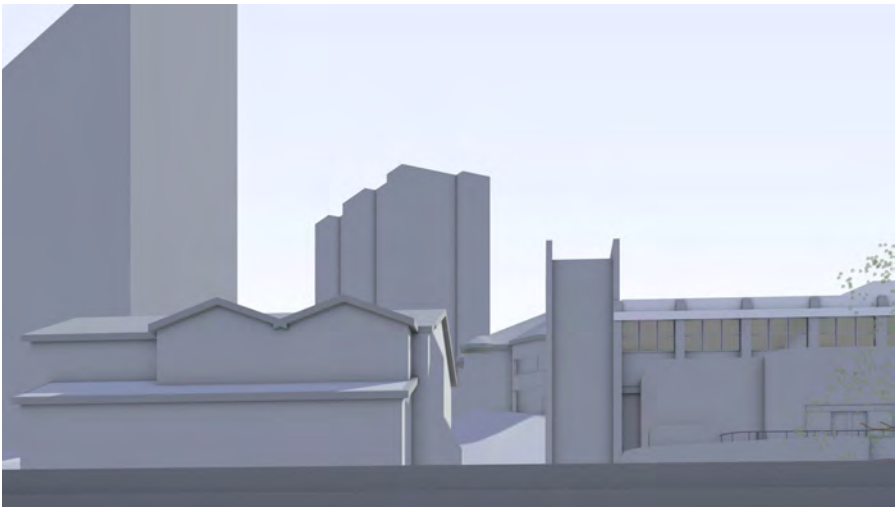


W6

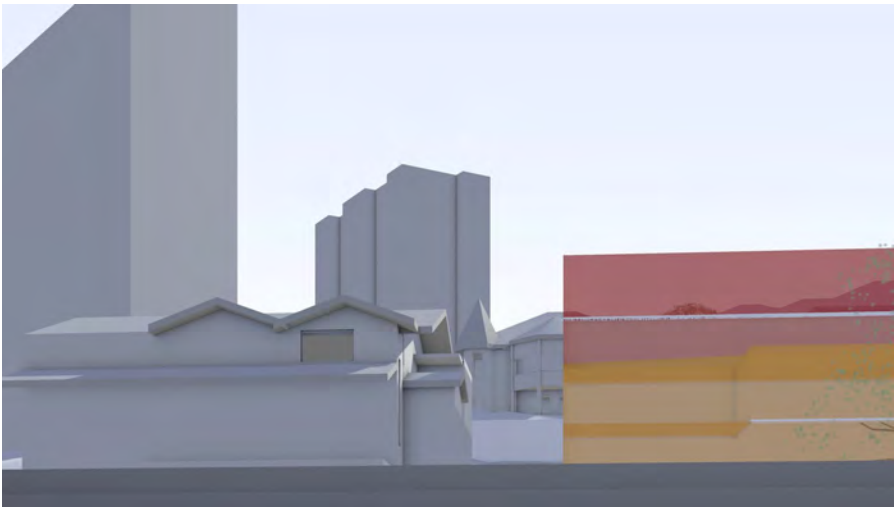

W6

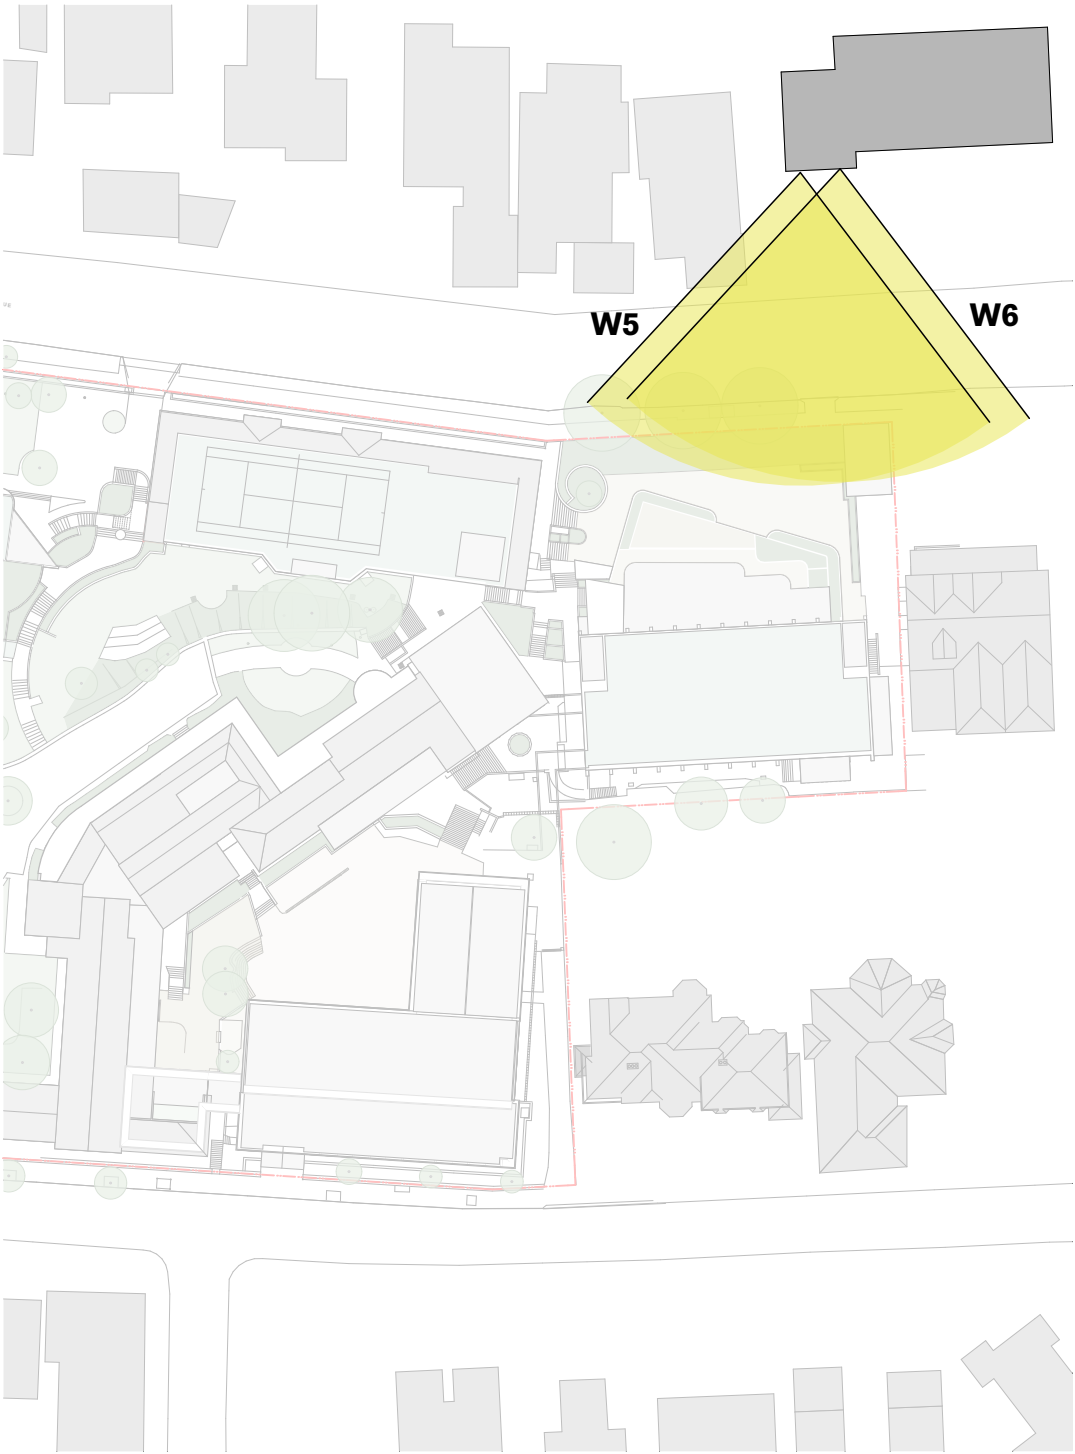

Site Plan

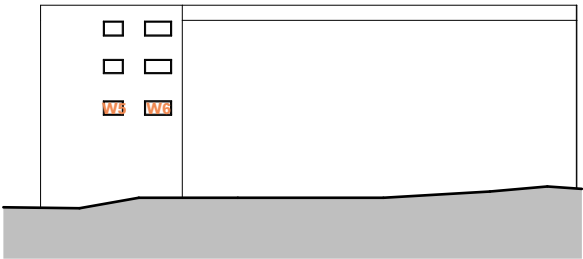

Key Elevation




Street View


CONCEPT PROPOSAL - ABOVE DCP/LEP HEIGHT CONTROLS

CONCEPT PROPOSAL - COMPLYING ENVELOPE

EXISTING VIEW

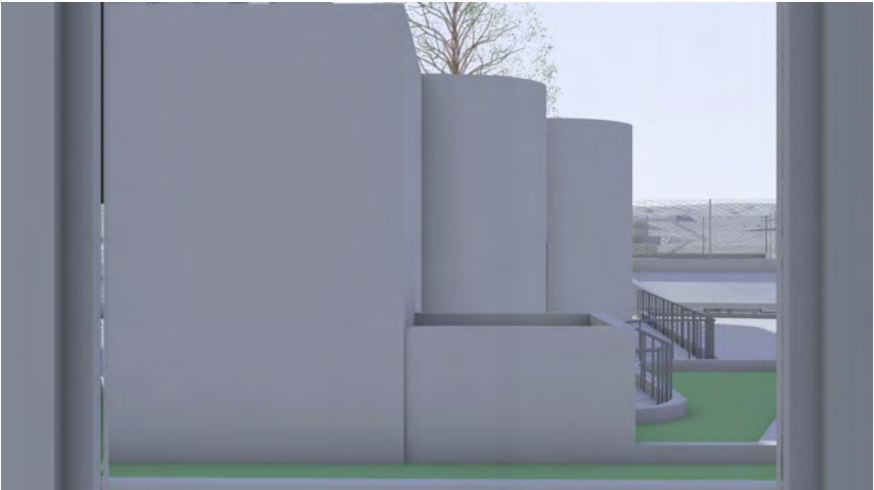


W1

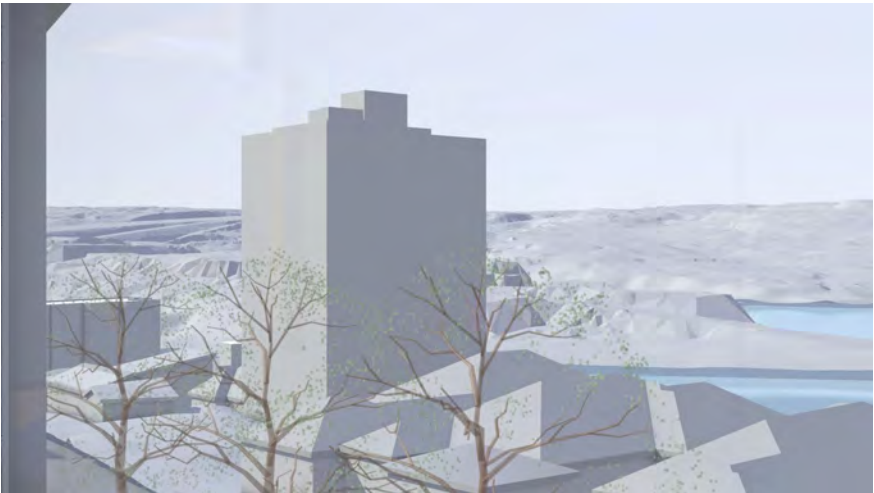


W2

PROPOSED VIEW

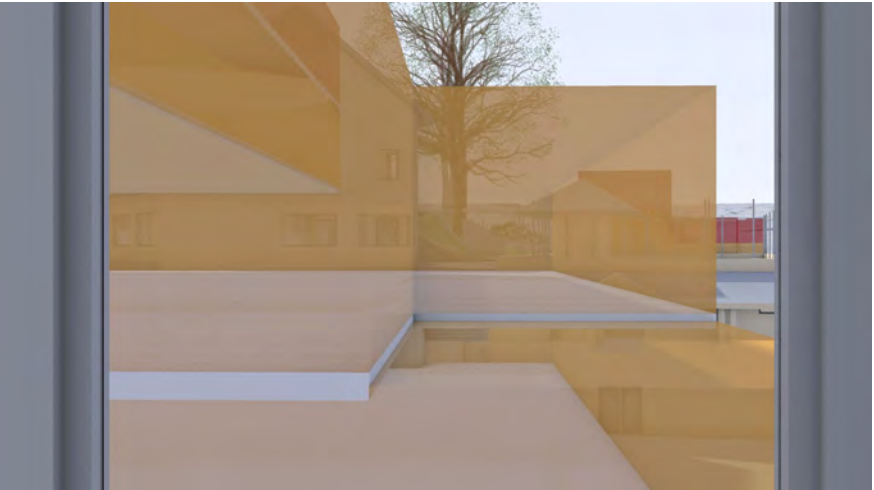


W1

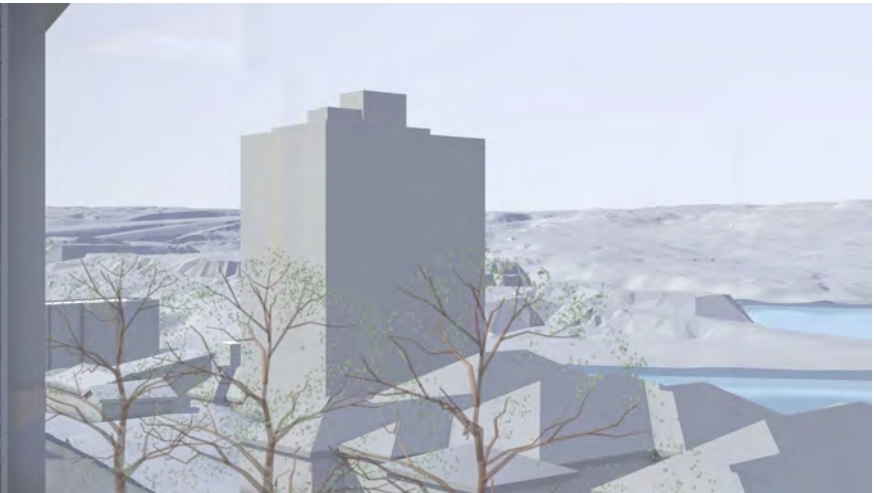


W2



Site Plan

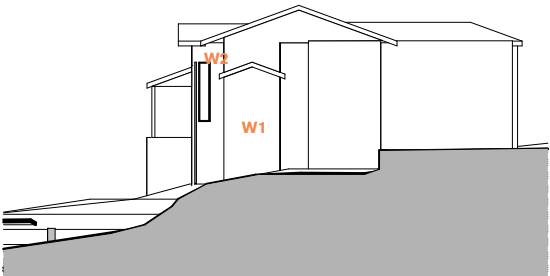


Key Elevation

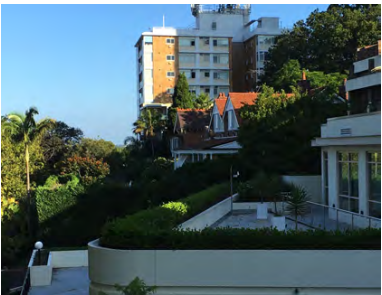

View from Mary Ward


EXISTING VIEW

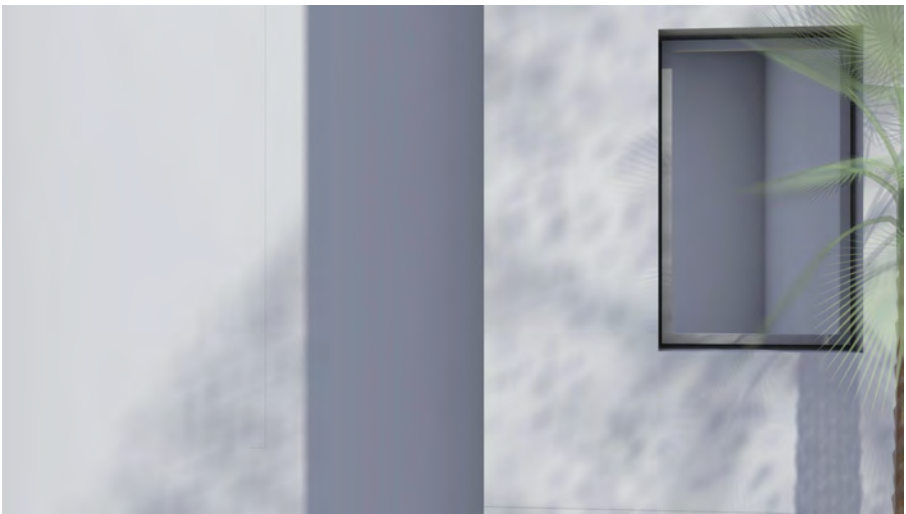

W1



W2

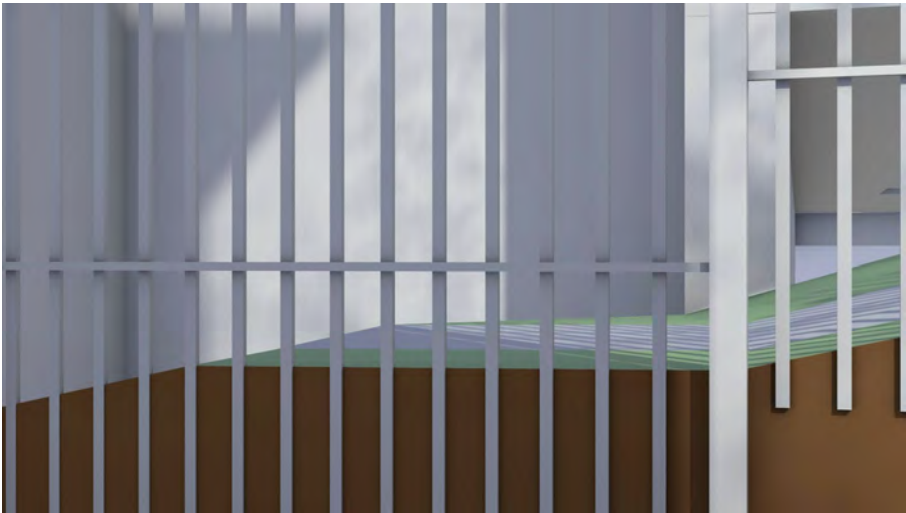

W3

PROPOSED VIEW




W1




W2



W3

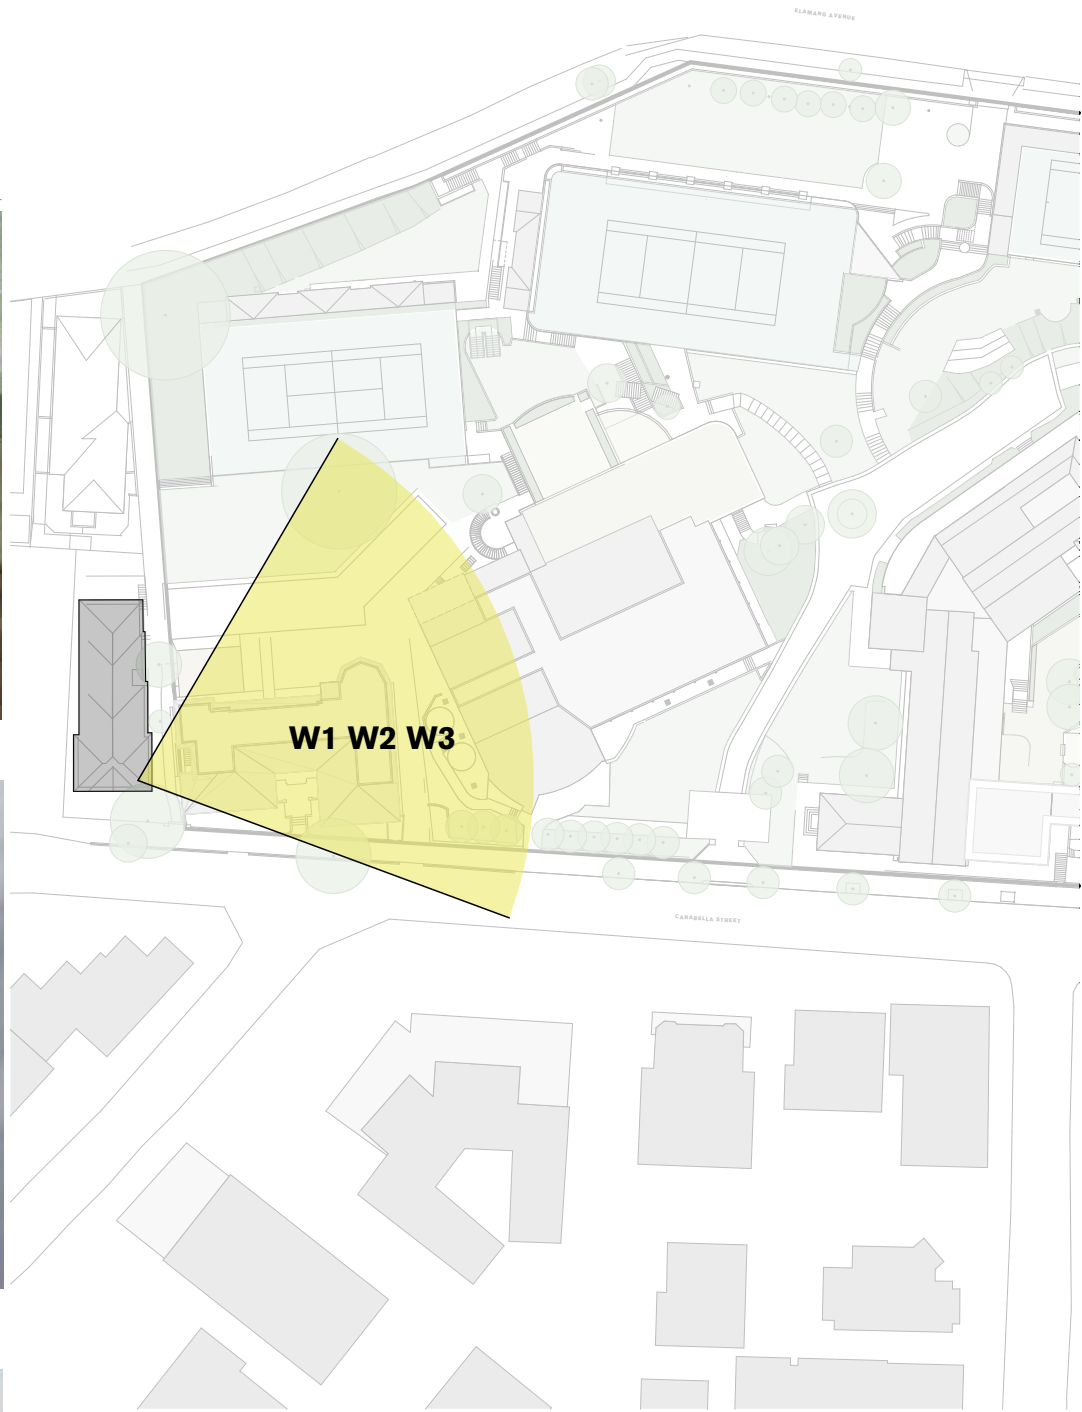

Site Plan

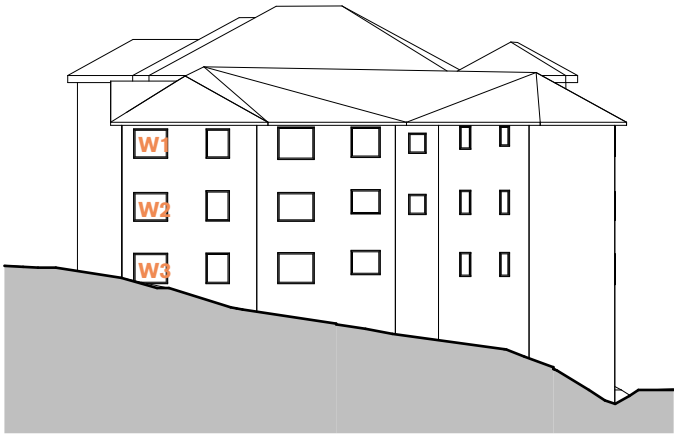

Key Elevation




Street View

EXISTING VIEW



W4

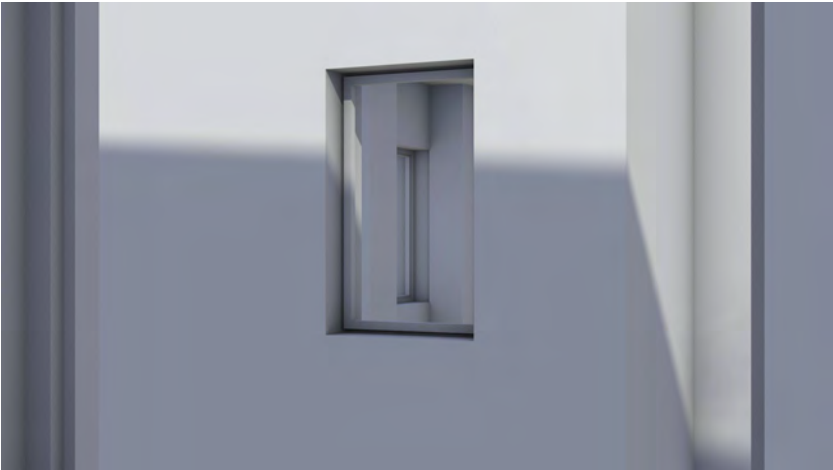

W5




W6

PROPOSED VIEW




W4

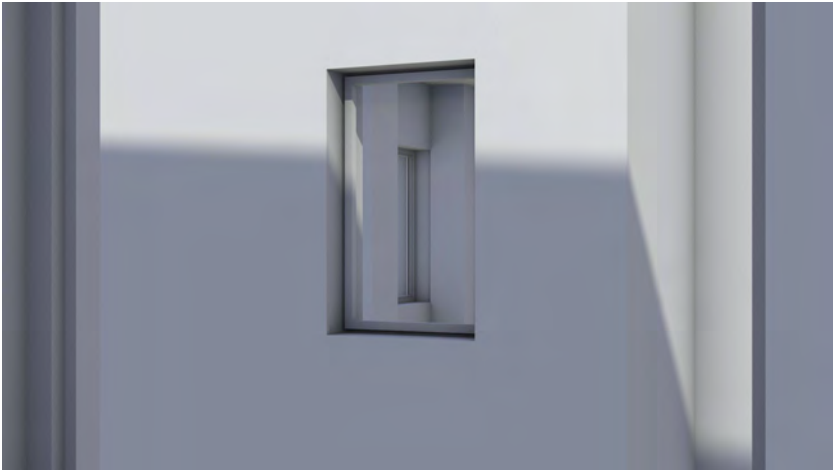


W5



W6

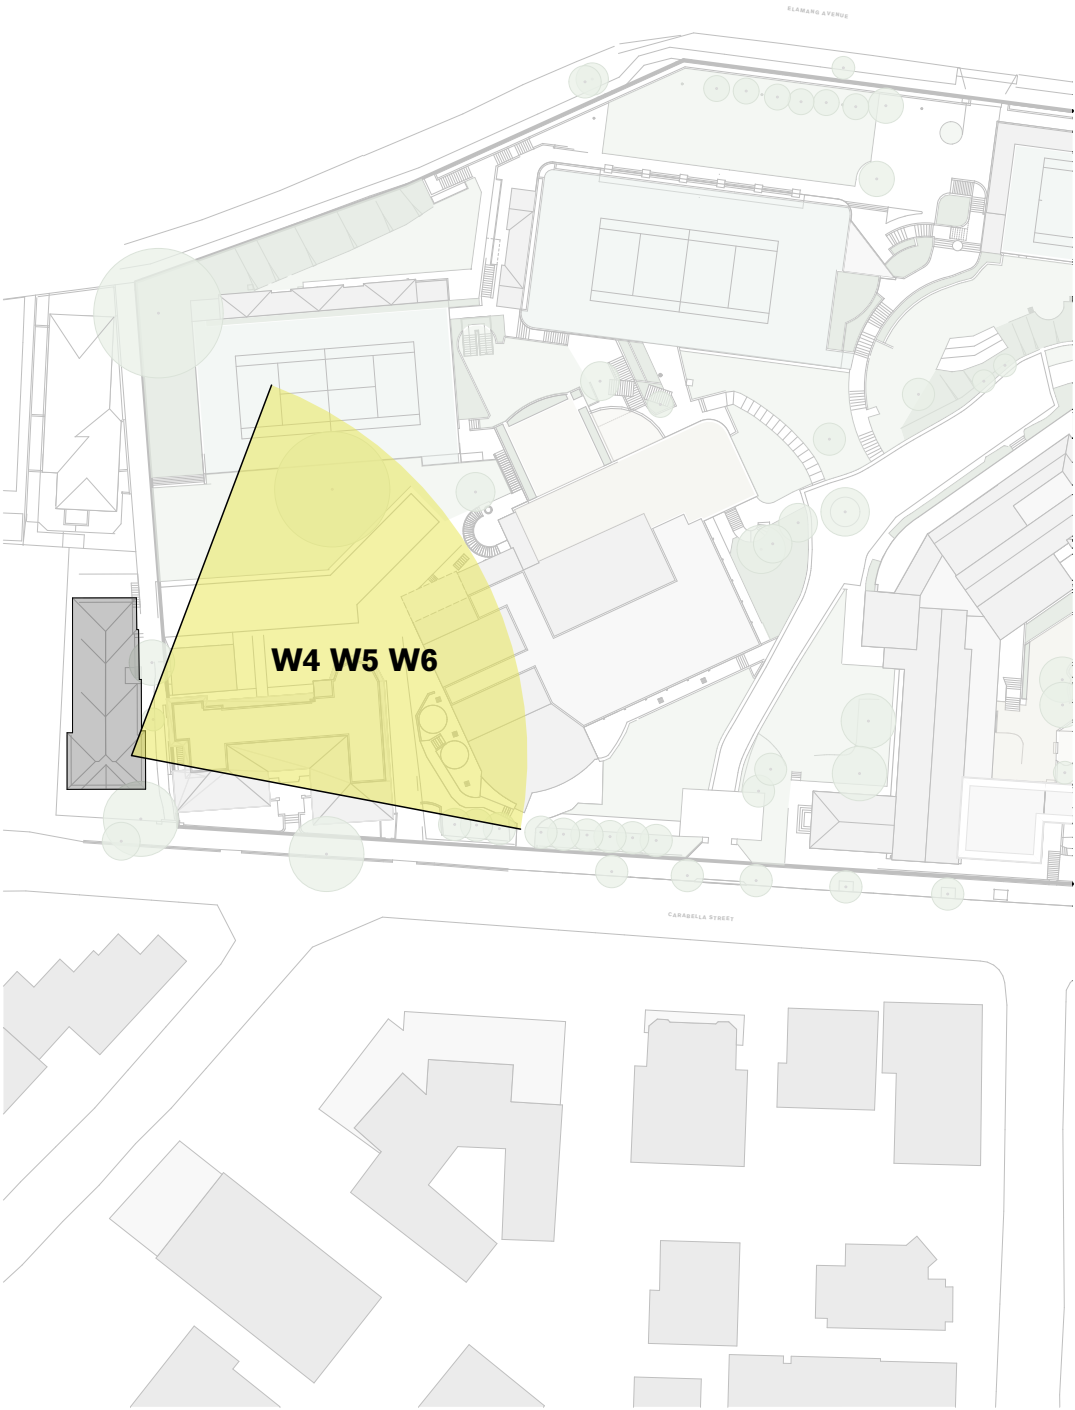

Site Plan

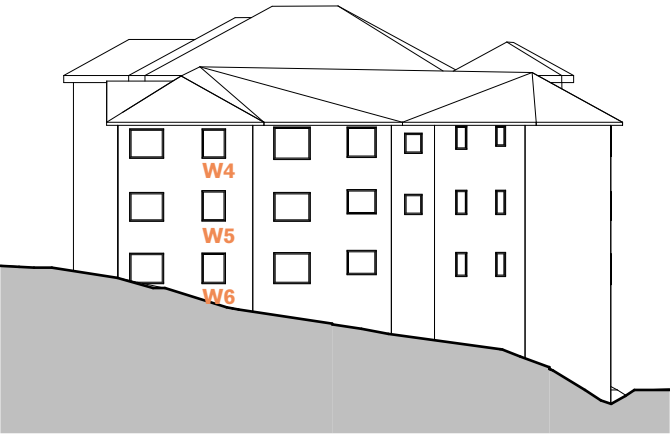

Key Elevation



Street View

EXISTING VIEW



W7



W8



W9

PROPOSED VIEW




W7



W8



W9

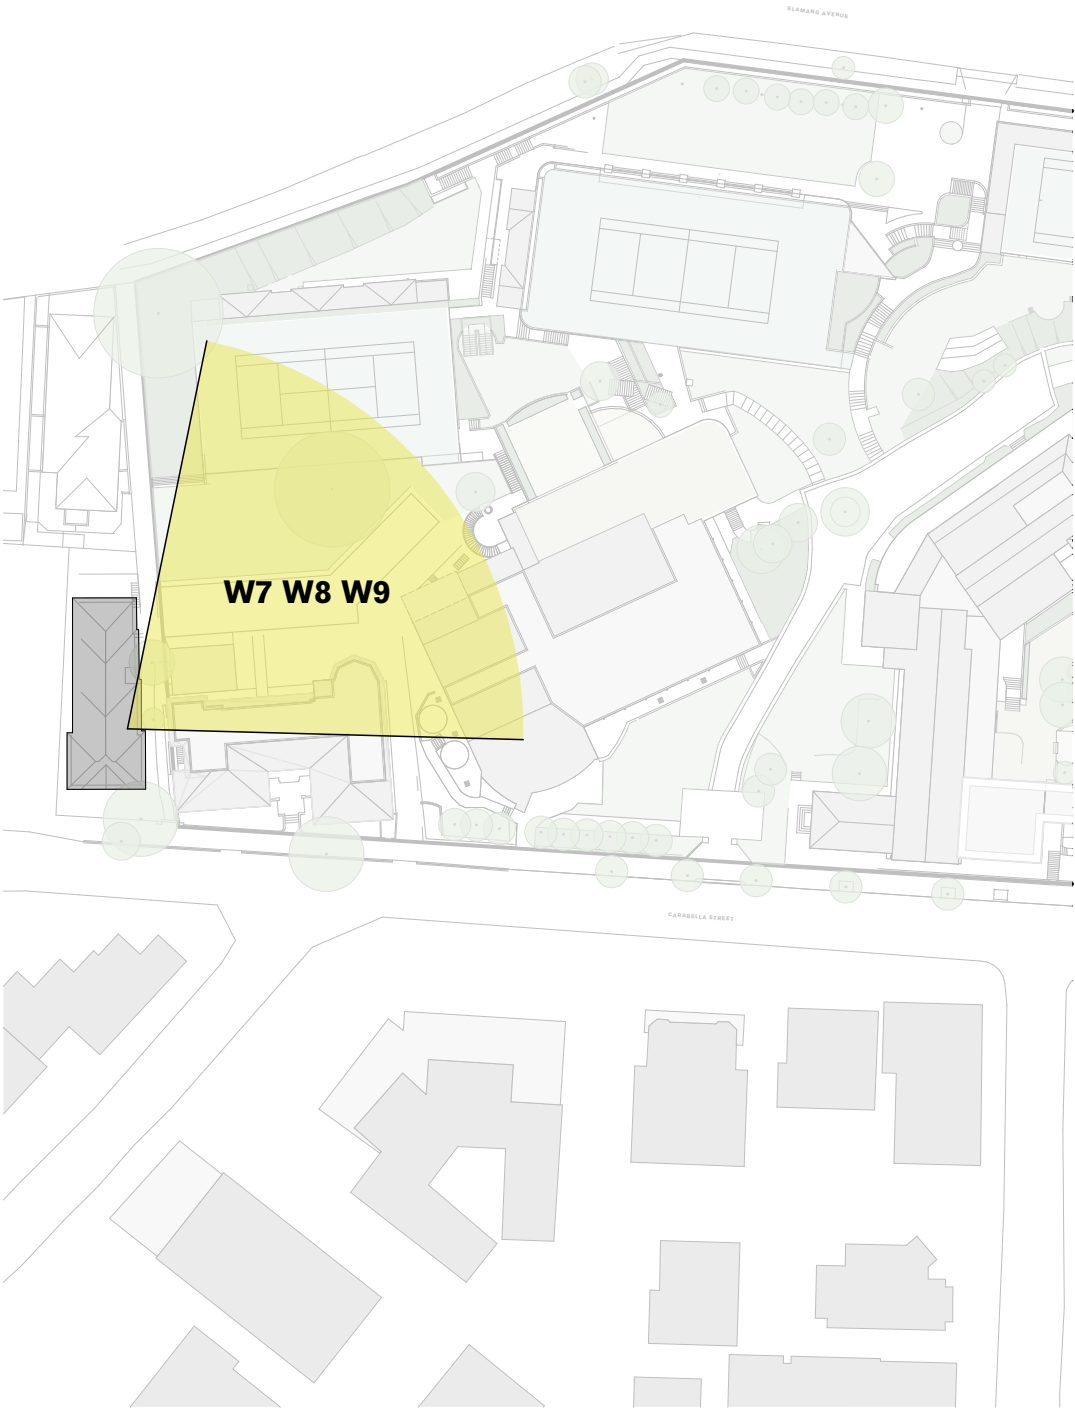

Site Plan




Key Elevation



Street View

U9/111 Carabella St - Oblique Views

EXISTING VIEW

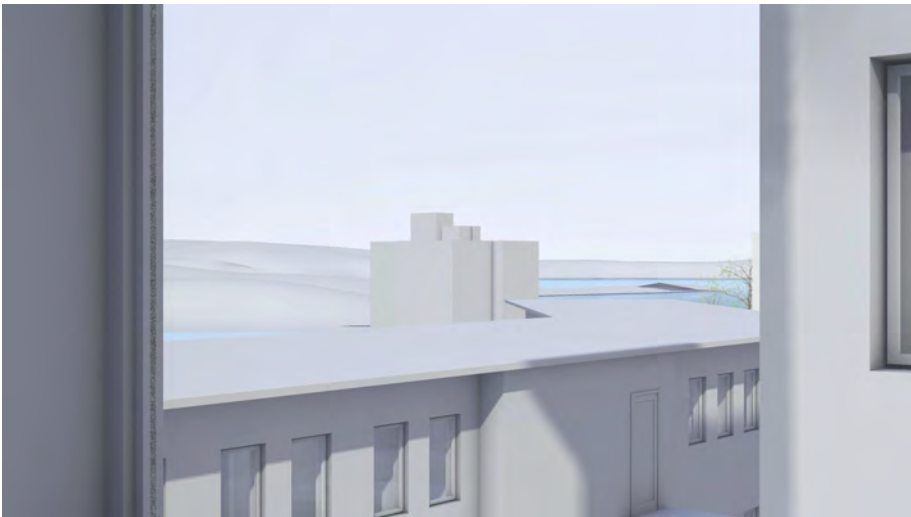


W7 Living Room

PROPOSED VIEW




W7 Living Room

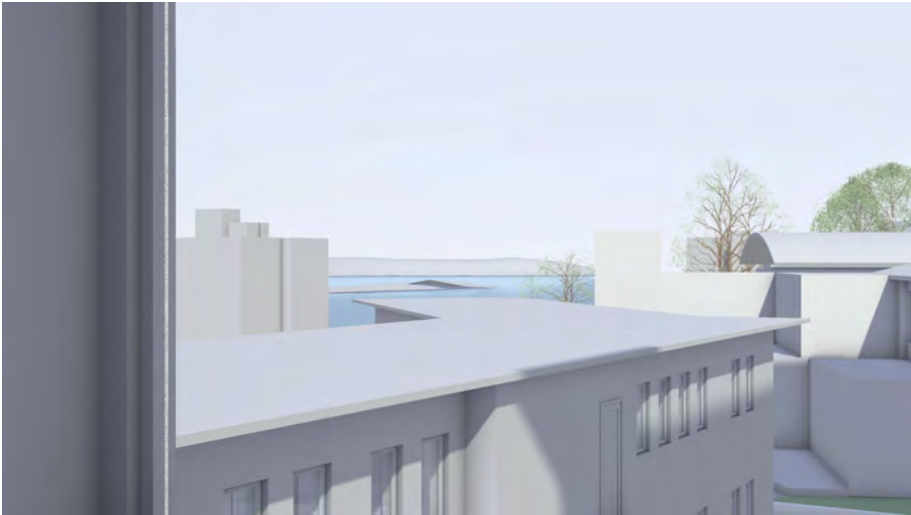

W10 Kitchen



W10 Kitchen

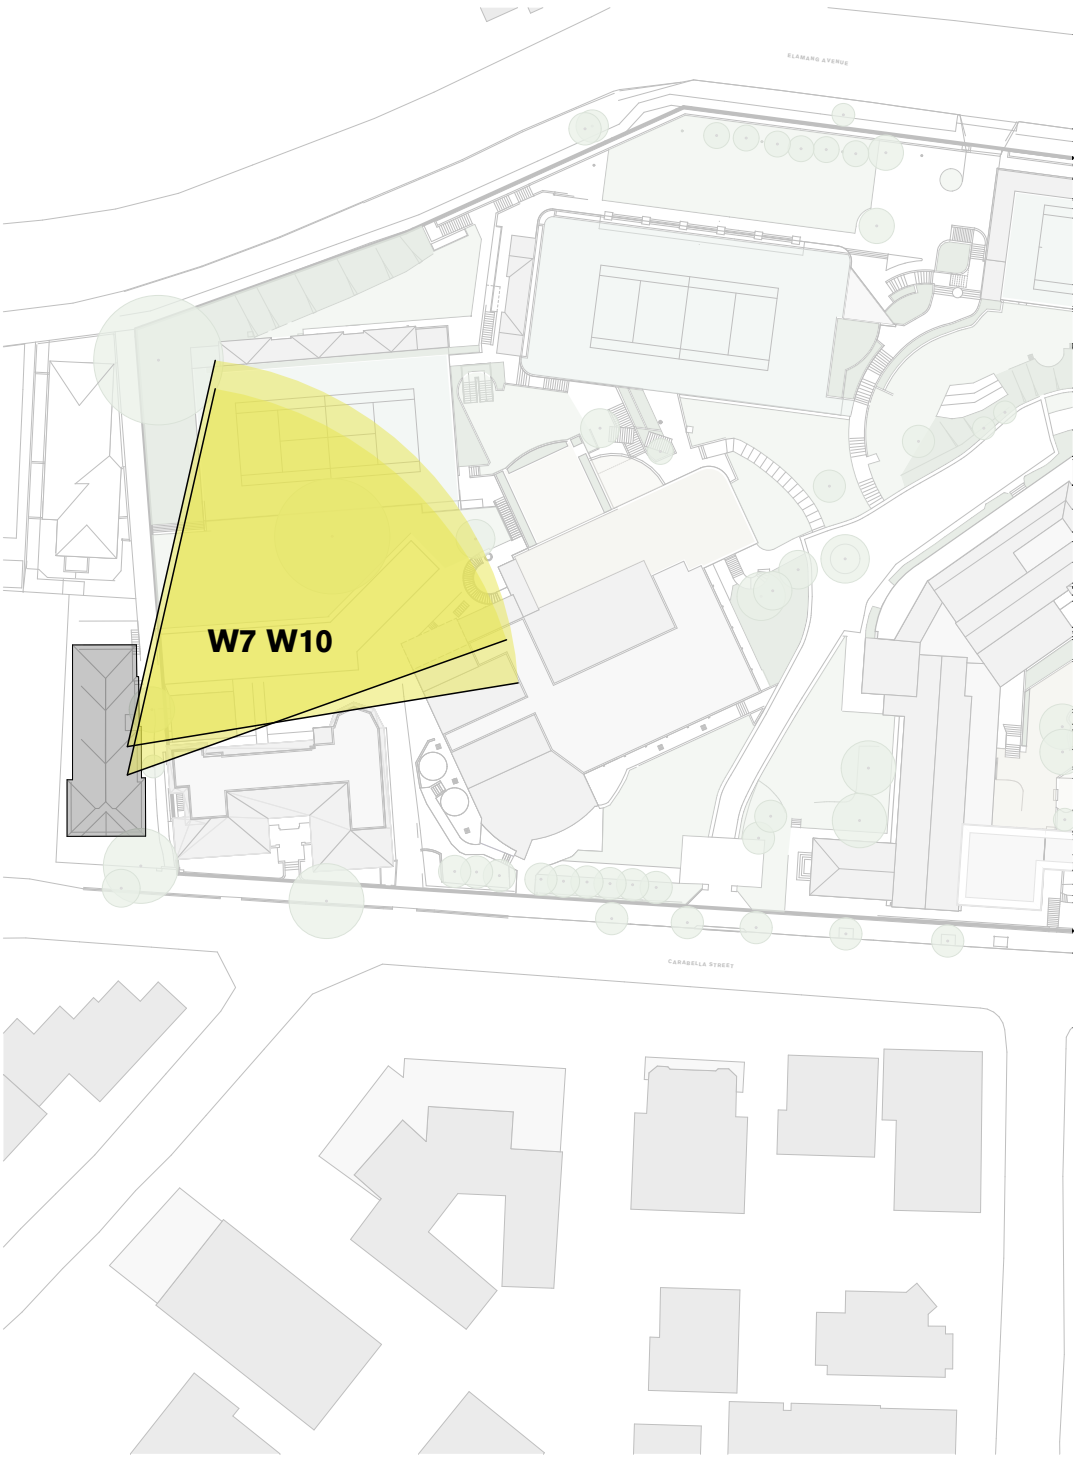

Site Plan



Key Elevation



Street View

EXISTING VIEW



W10



W11



W12

PROPOSED VIEW




W10



W11



W12

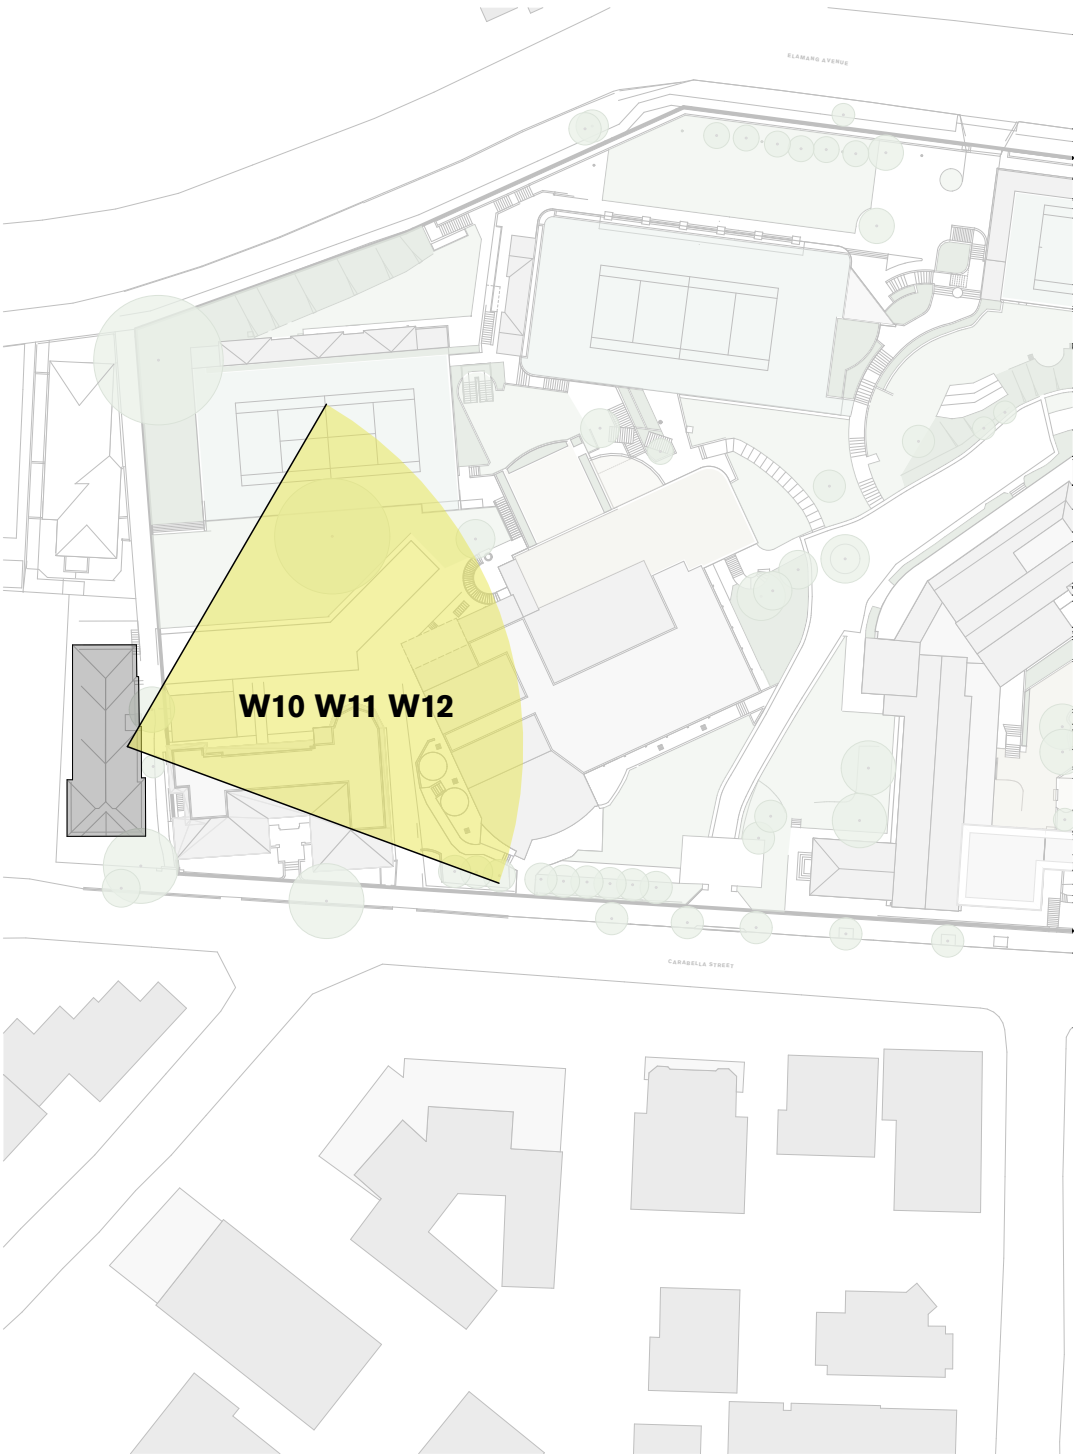

Site Plan




Key Elevation



Street View

EXISTING VIEW

PROPOSED VIEW

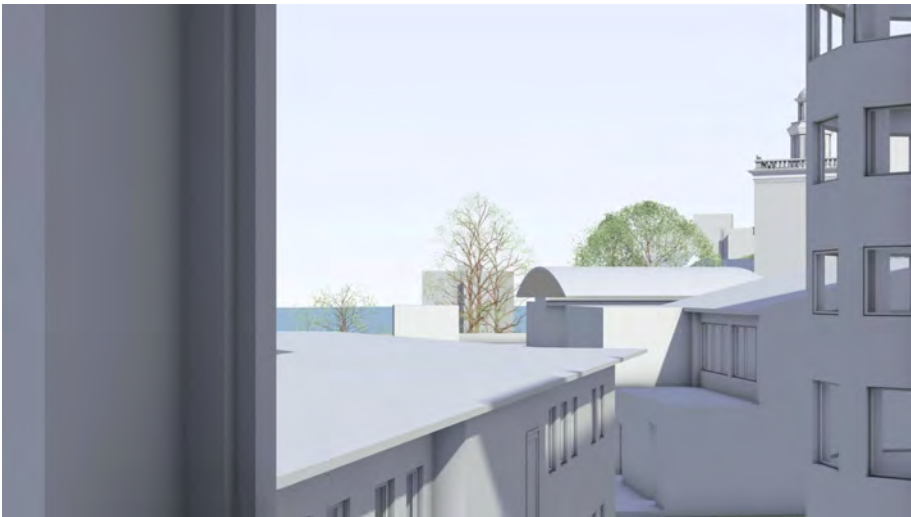


W13

W13



W14

W14

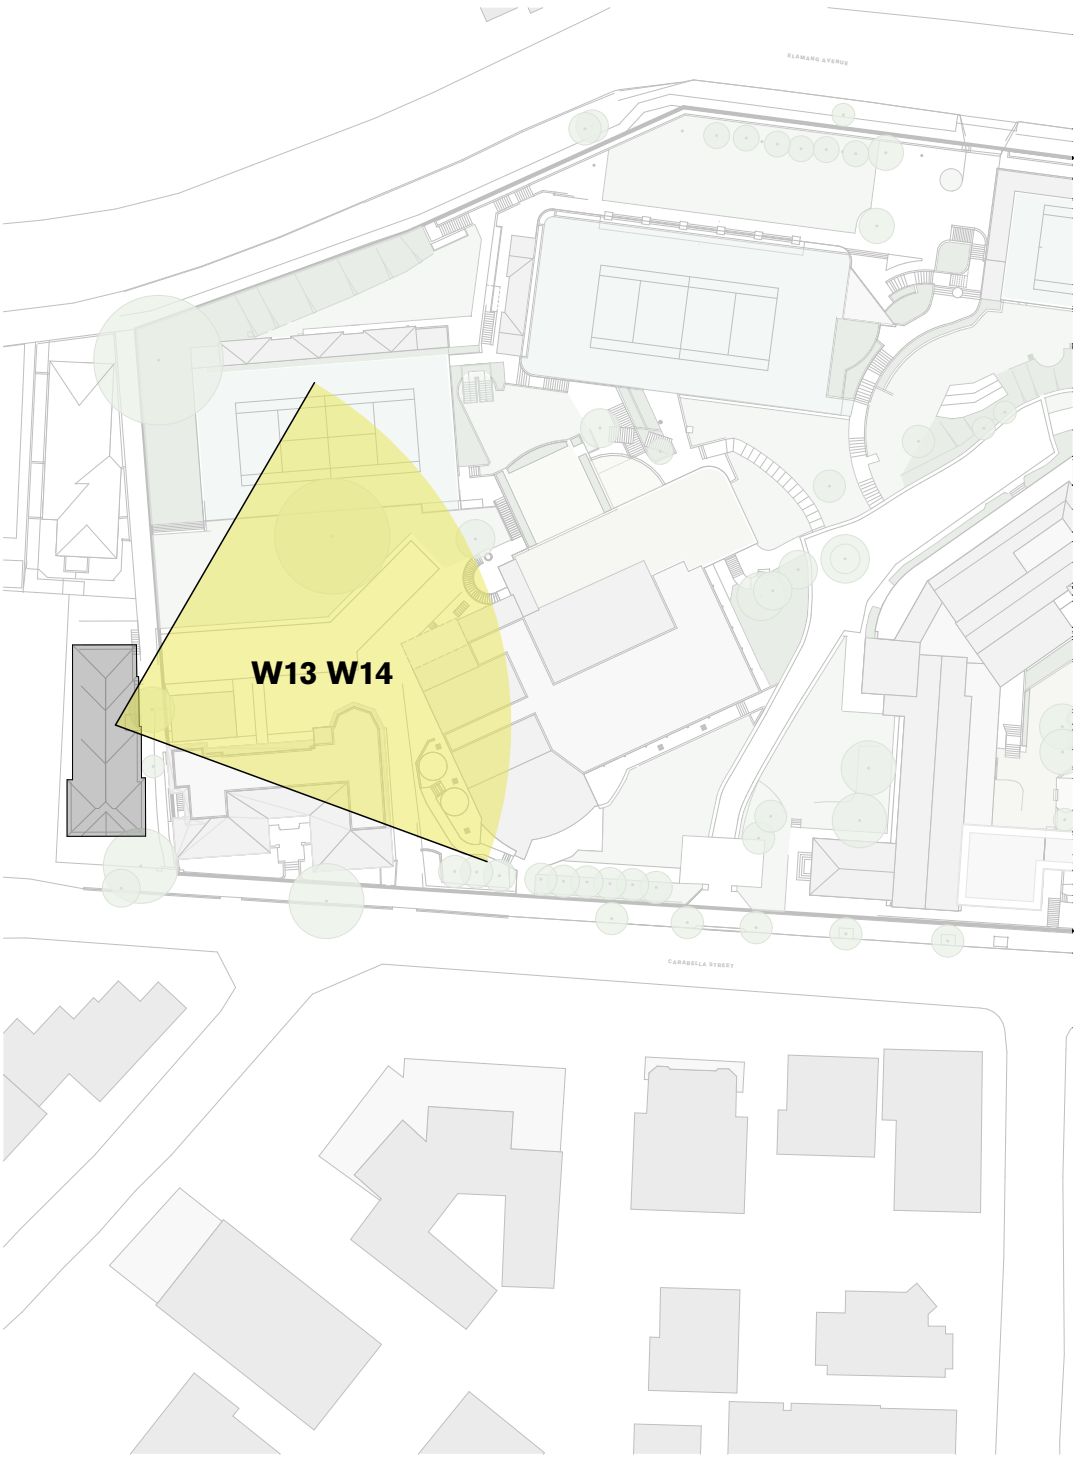

Site Plan



Key Elevation



Street View

EXISTING VIEW



W15 Kitchen



W16 Kitchen



W17 Kitchen

PROPOSED VIEW




W15 Kitchen




W16 Kitchen



W17 Kitchen

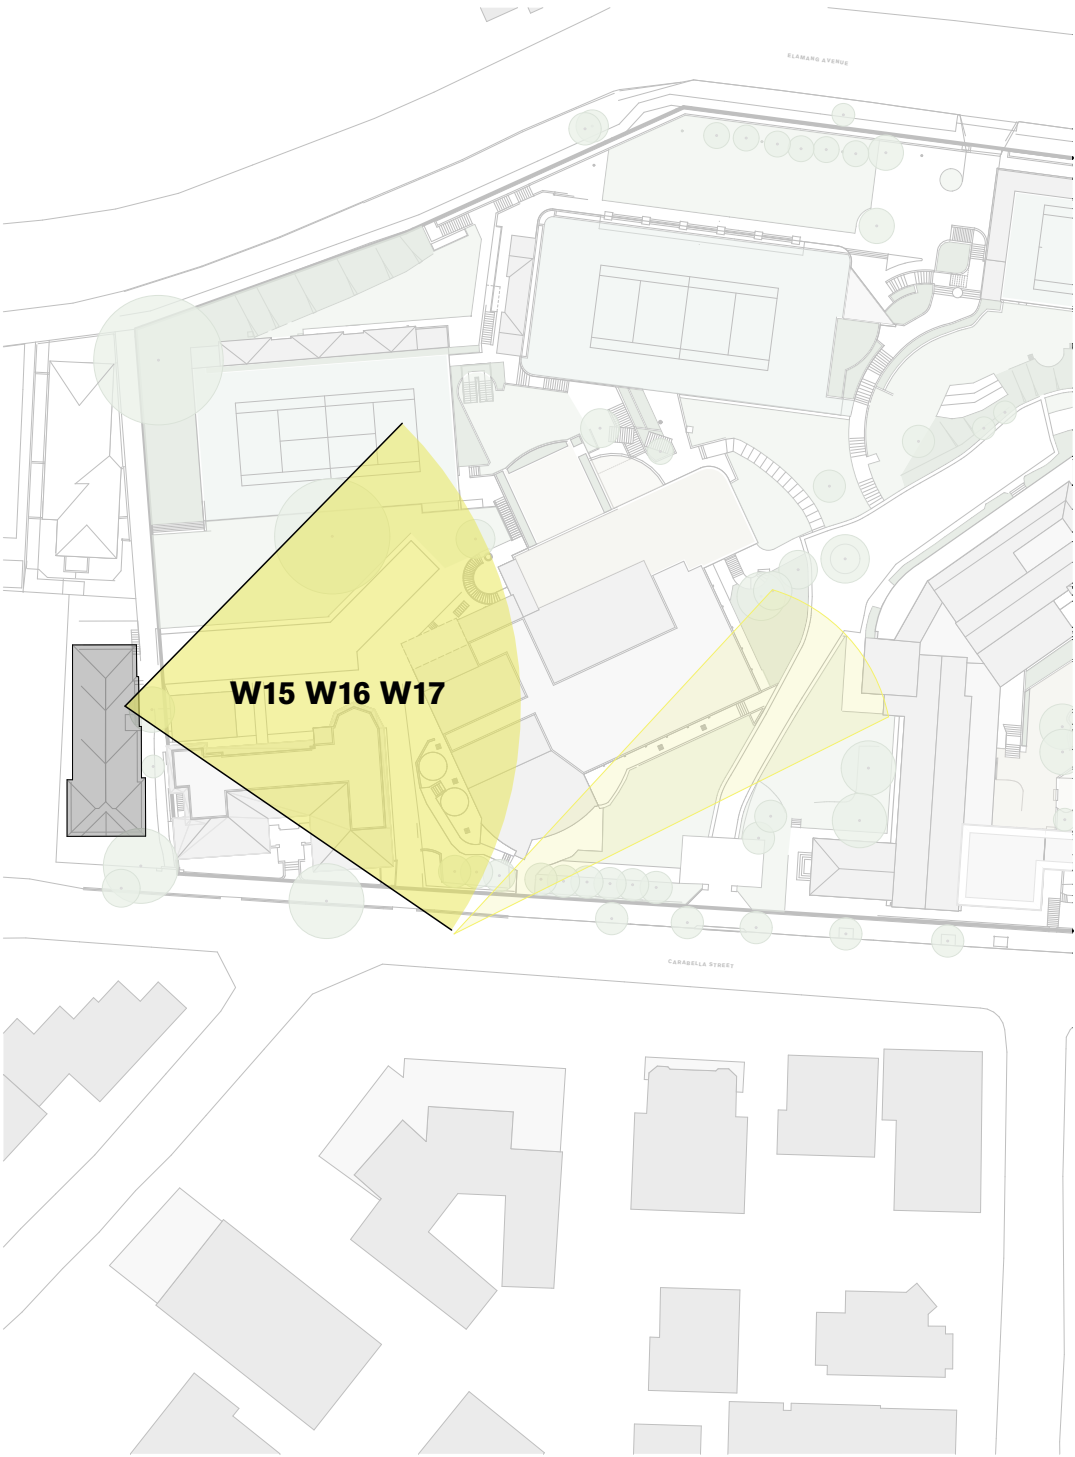

Site Plan

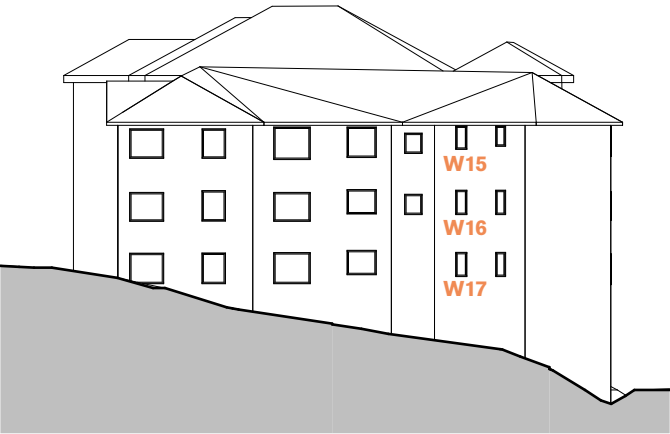

Key Elevation




Street View

EXISTING VIEW



W18 Bathroom

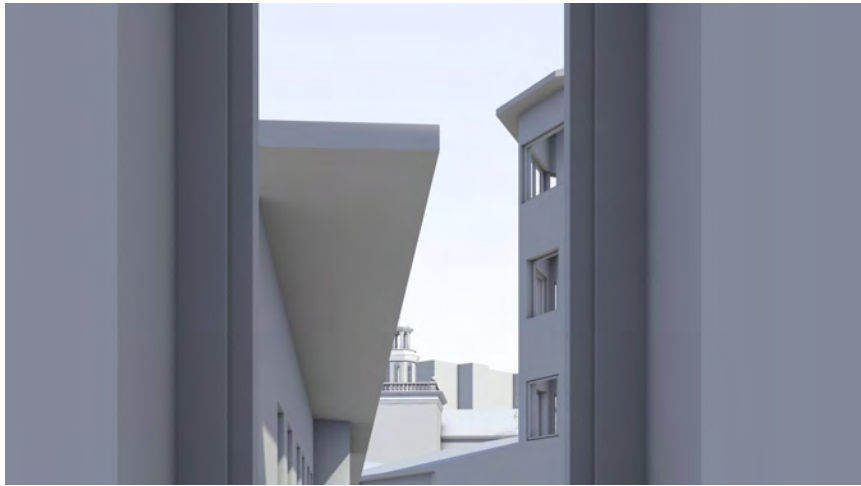


W19 Bathroom



W20 Bathroom

PROPOSED VIEW

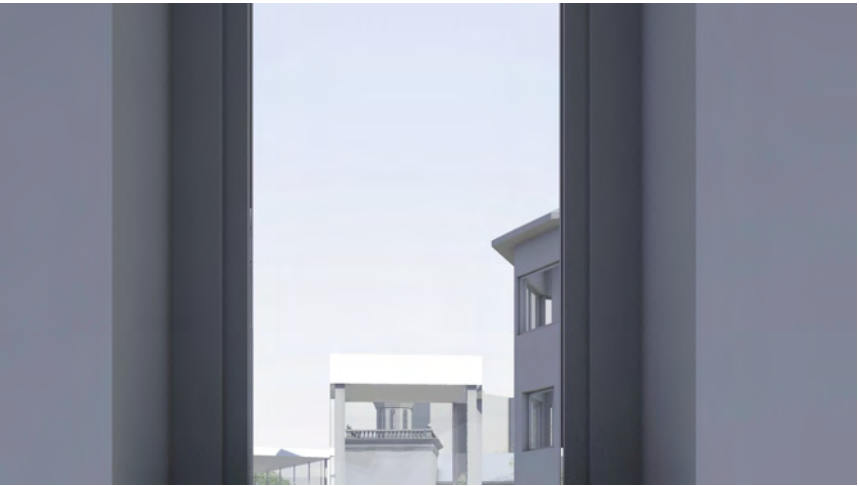


W18 Bathroom




W19 Bathroom



W20 Bathroom

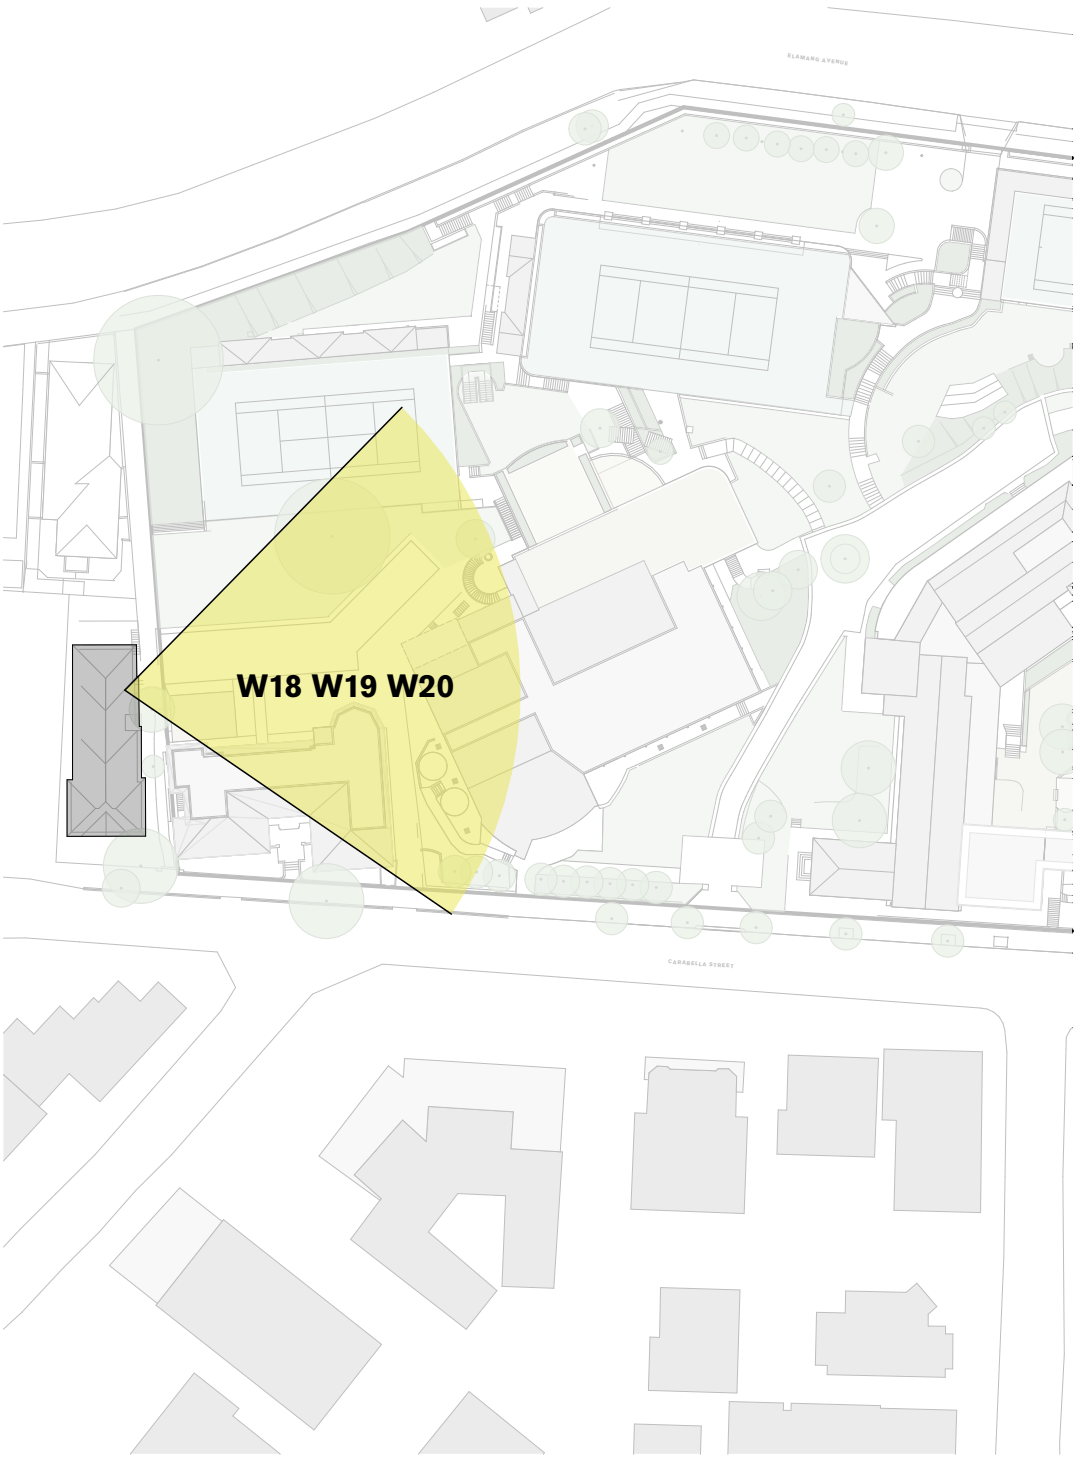

Site Plan

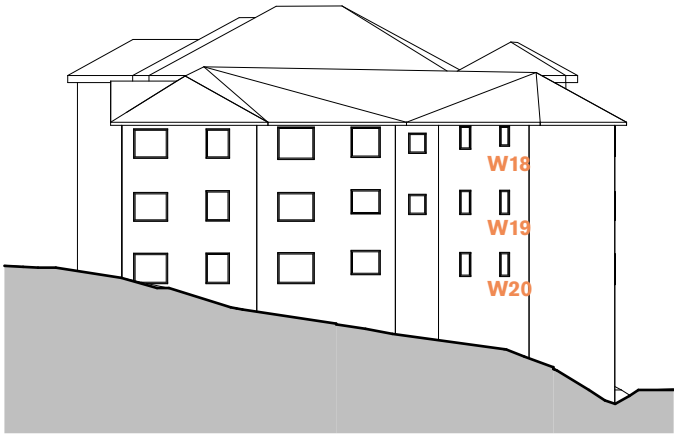


Key Elevation



Street View

EXISTING VIEW

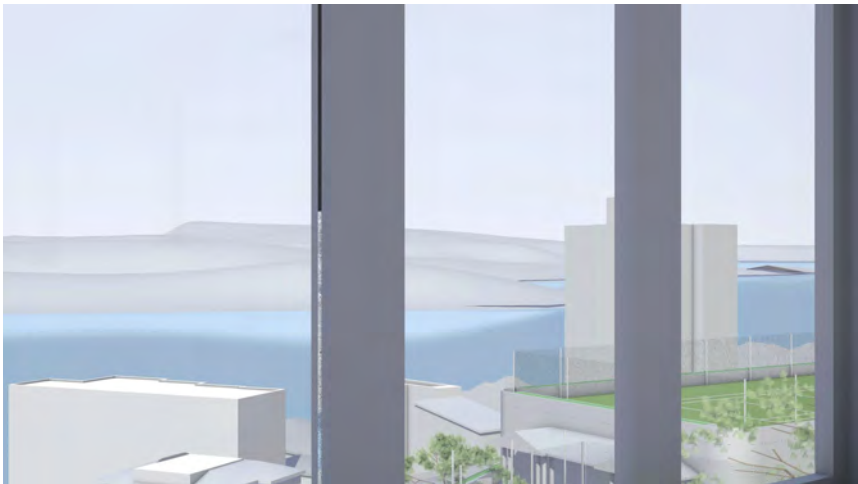


W21 Bedroom

PROPOSED VIEW




W21 Bedroom

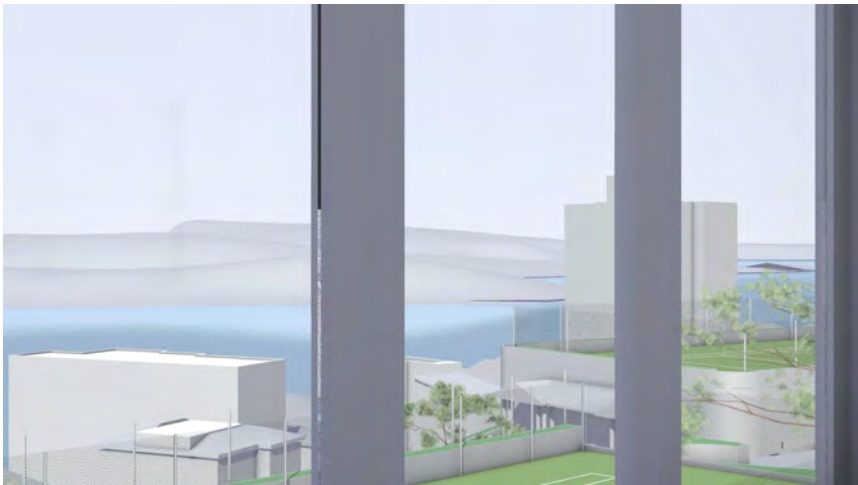


W22 Bedroom




W22 Bedroom

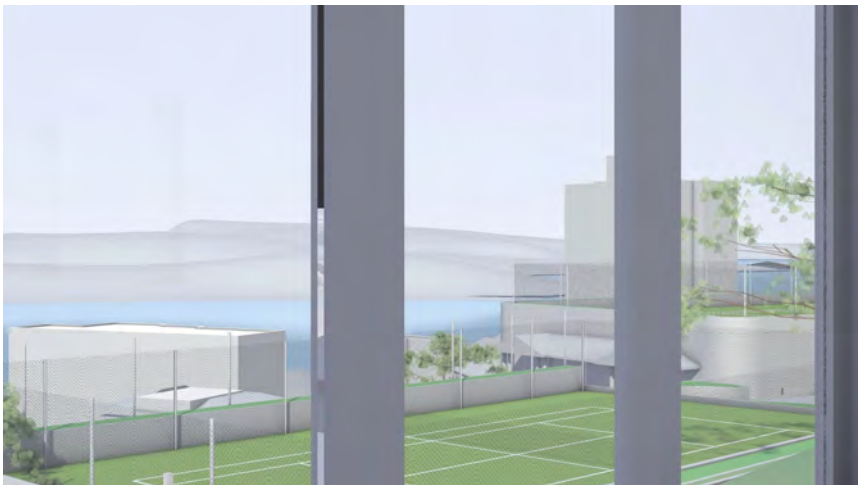

W23 Bedroom

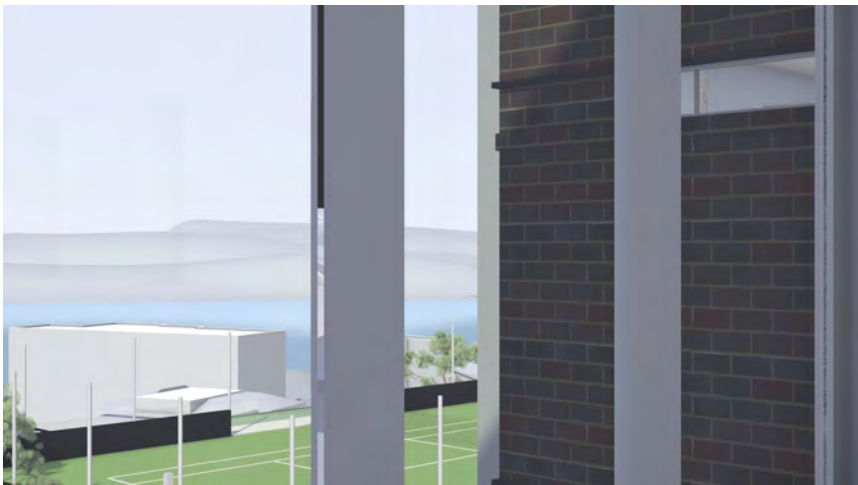

W23 Bedroom

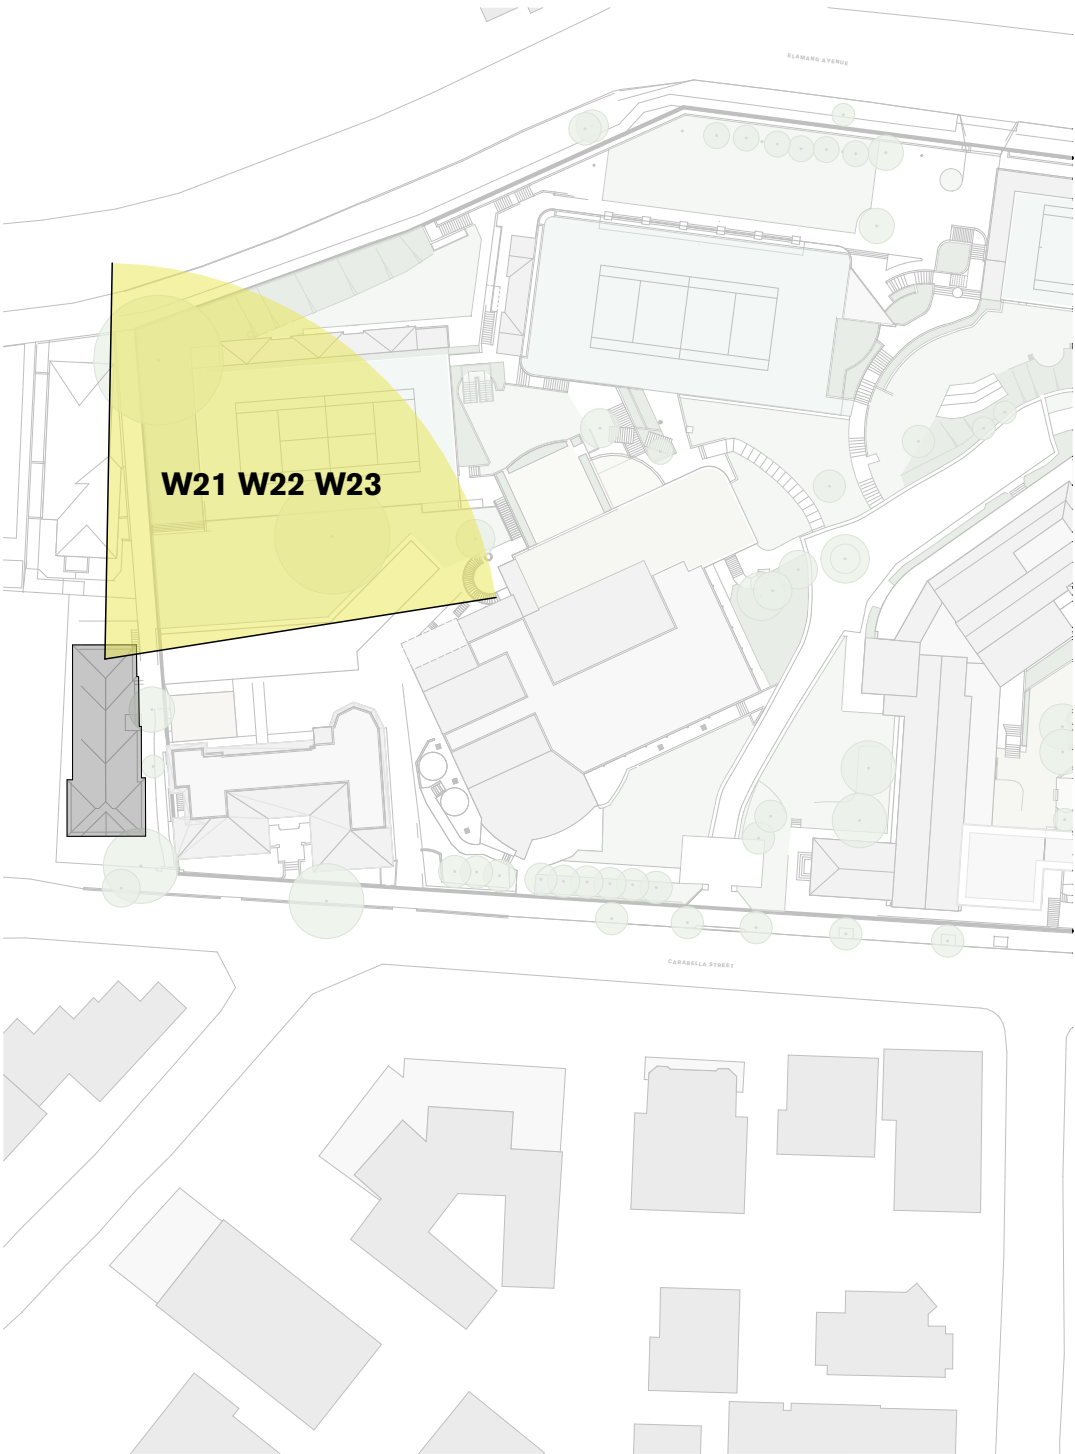

Site Plan



Key Elevation




North Face




Floor Plan


PROPOSED VIEW - TOTAL VIEW

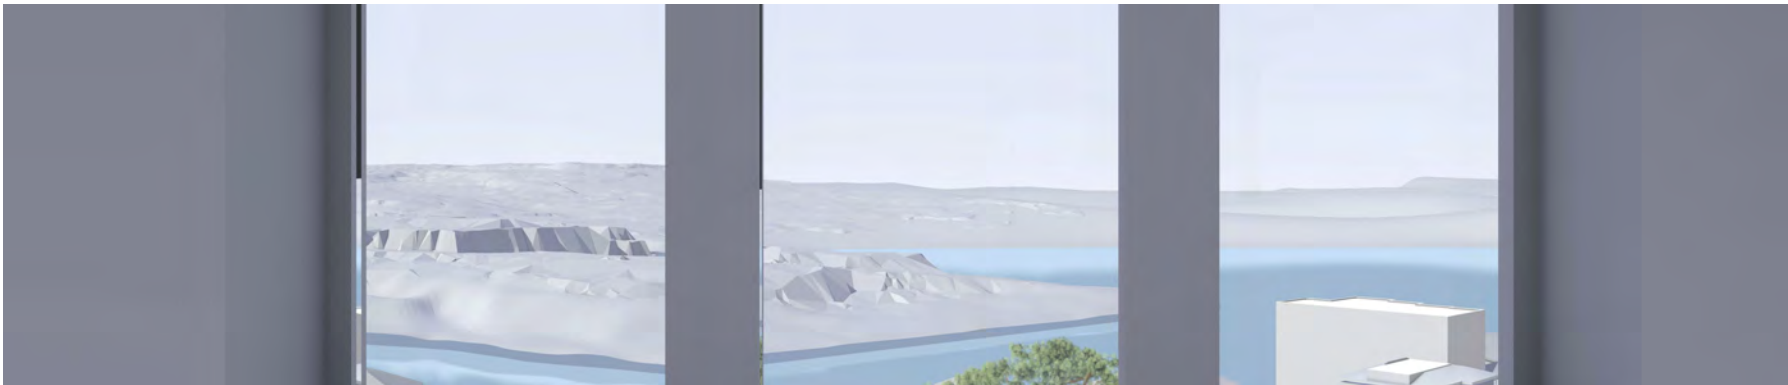

W21 Bedroom

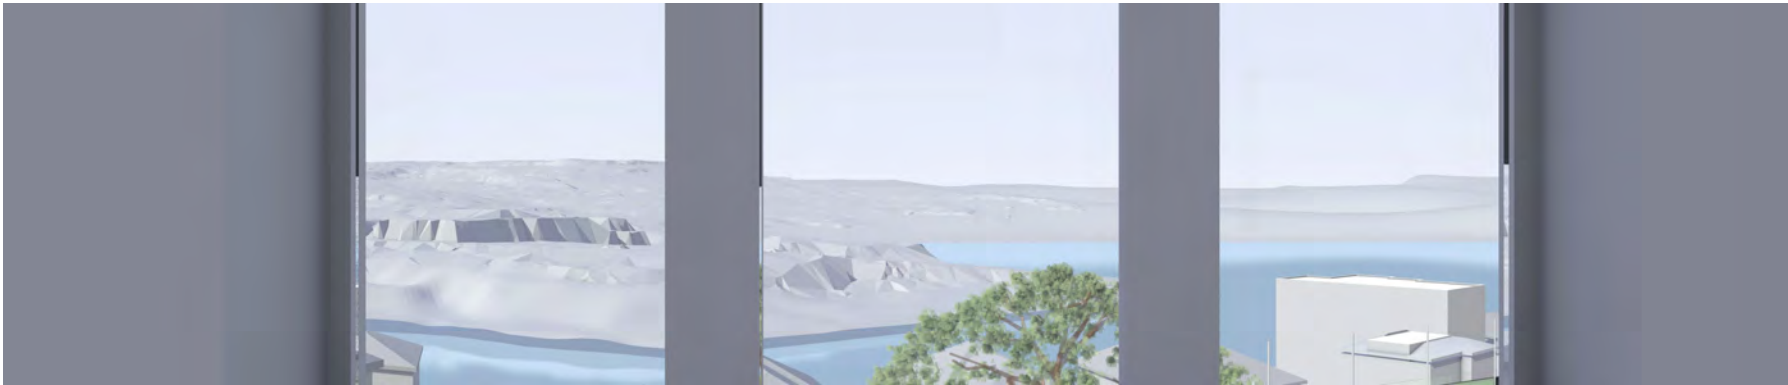


W22 Bedroom

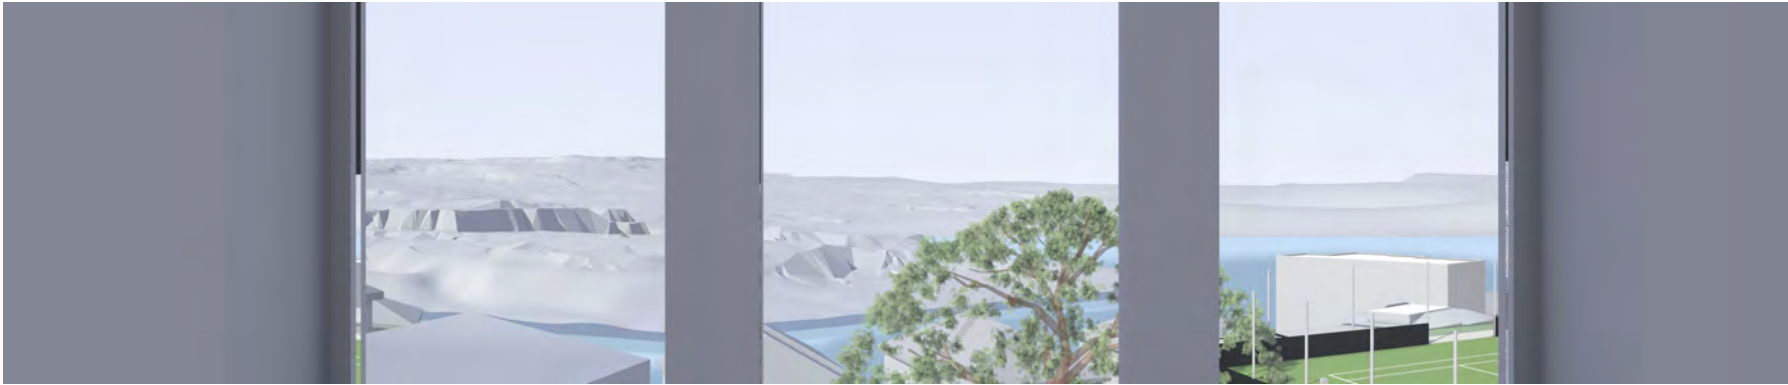

W23 Bedroom

NB: - Trees shown are modelled indicatively according to survey (height, spread, diameter of trunk).
- Kurraba point modelled indicatively.

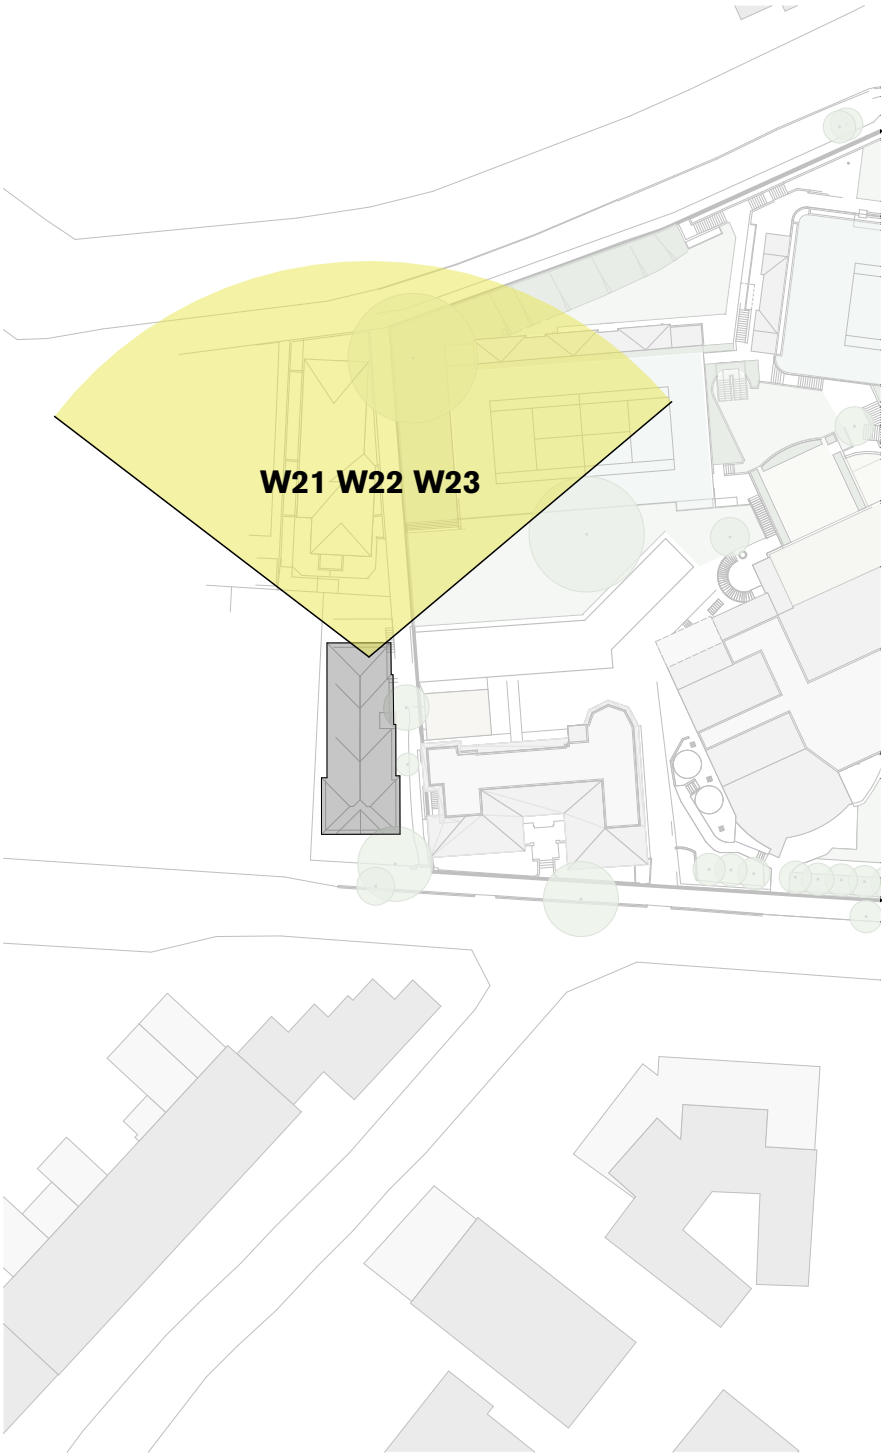

Site Plan



Key Elevation



North Face



Floor Plan


EXISTING VIEW



W24 Bedroom




W25 Bedroom

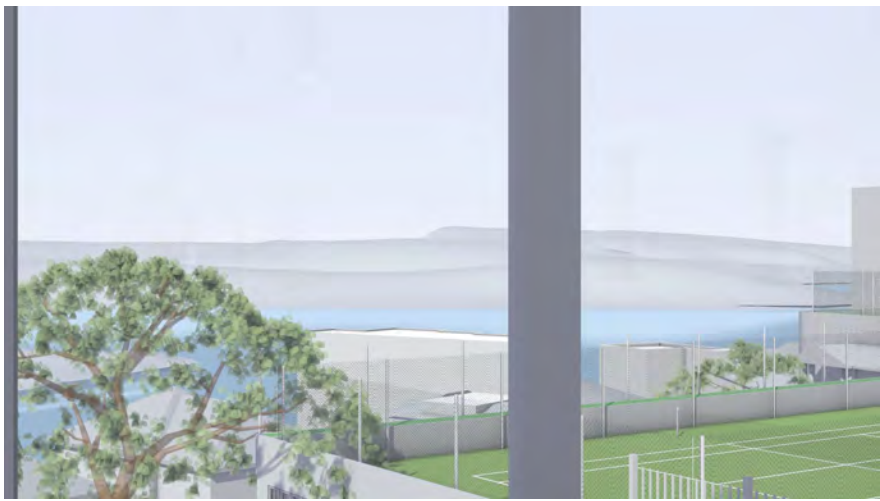

W26 Bedroom


PROPOSED VIEW

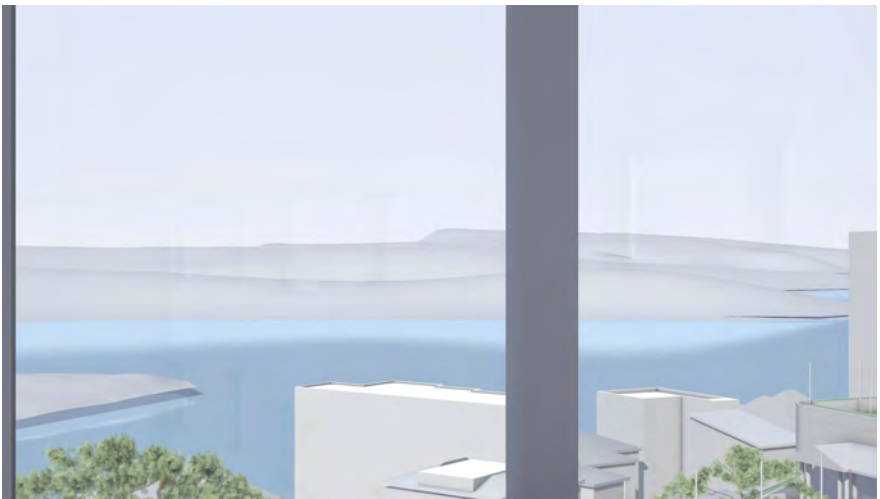


W24 Bedroom



W25 Bedroom

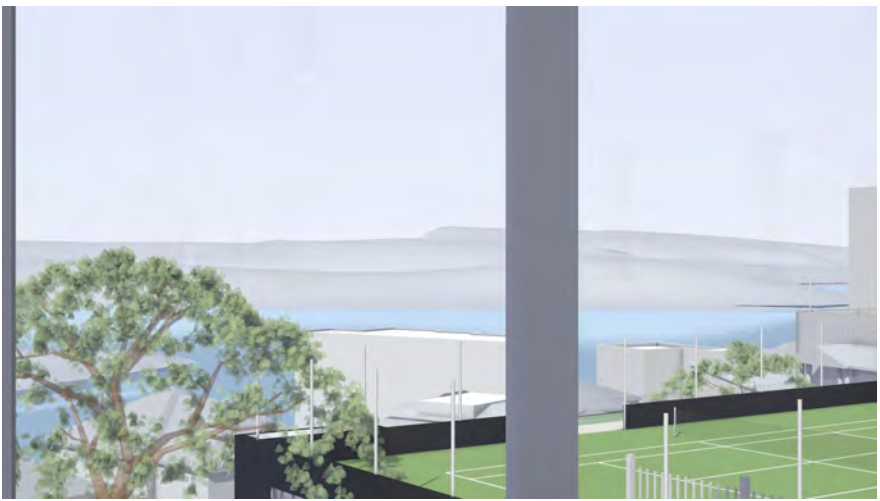

W26 Bedroom

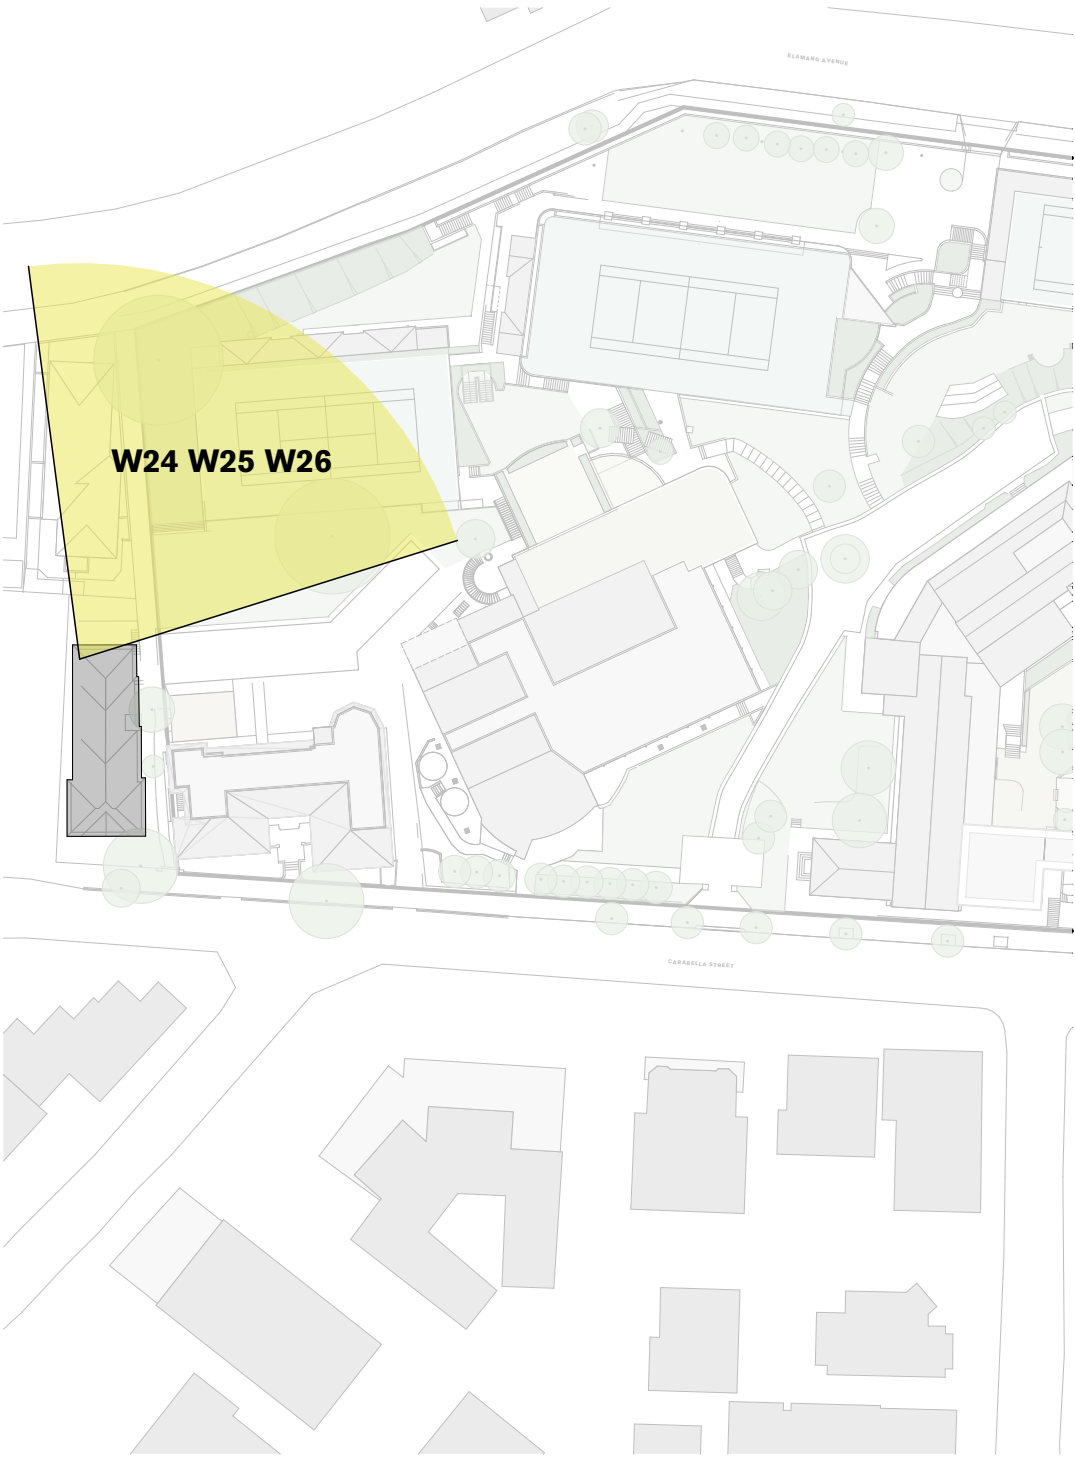

Site Plan



Key Elevation



North Face



Floor Plan

1/111 Carabella Street, Kirribilli