


Community Consultation Scheme




Proposed Revised Scheme

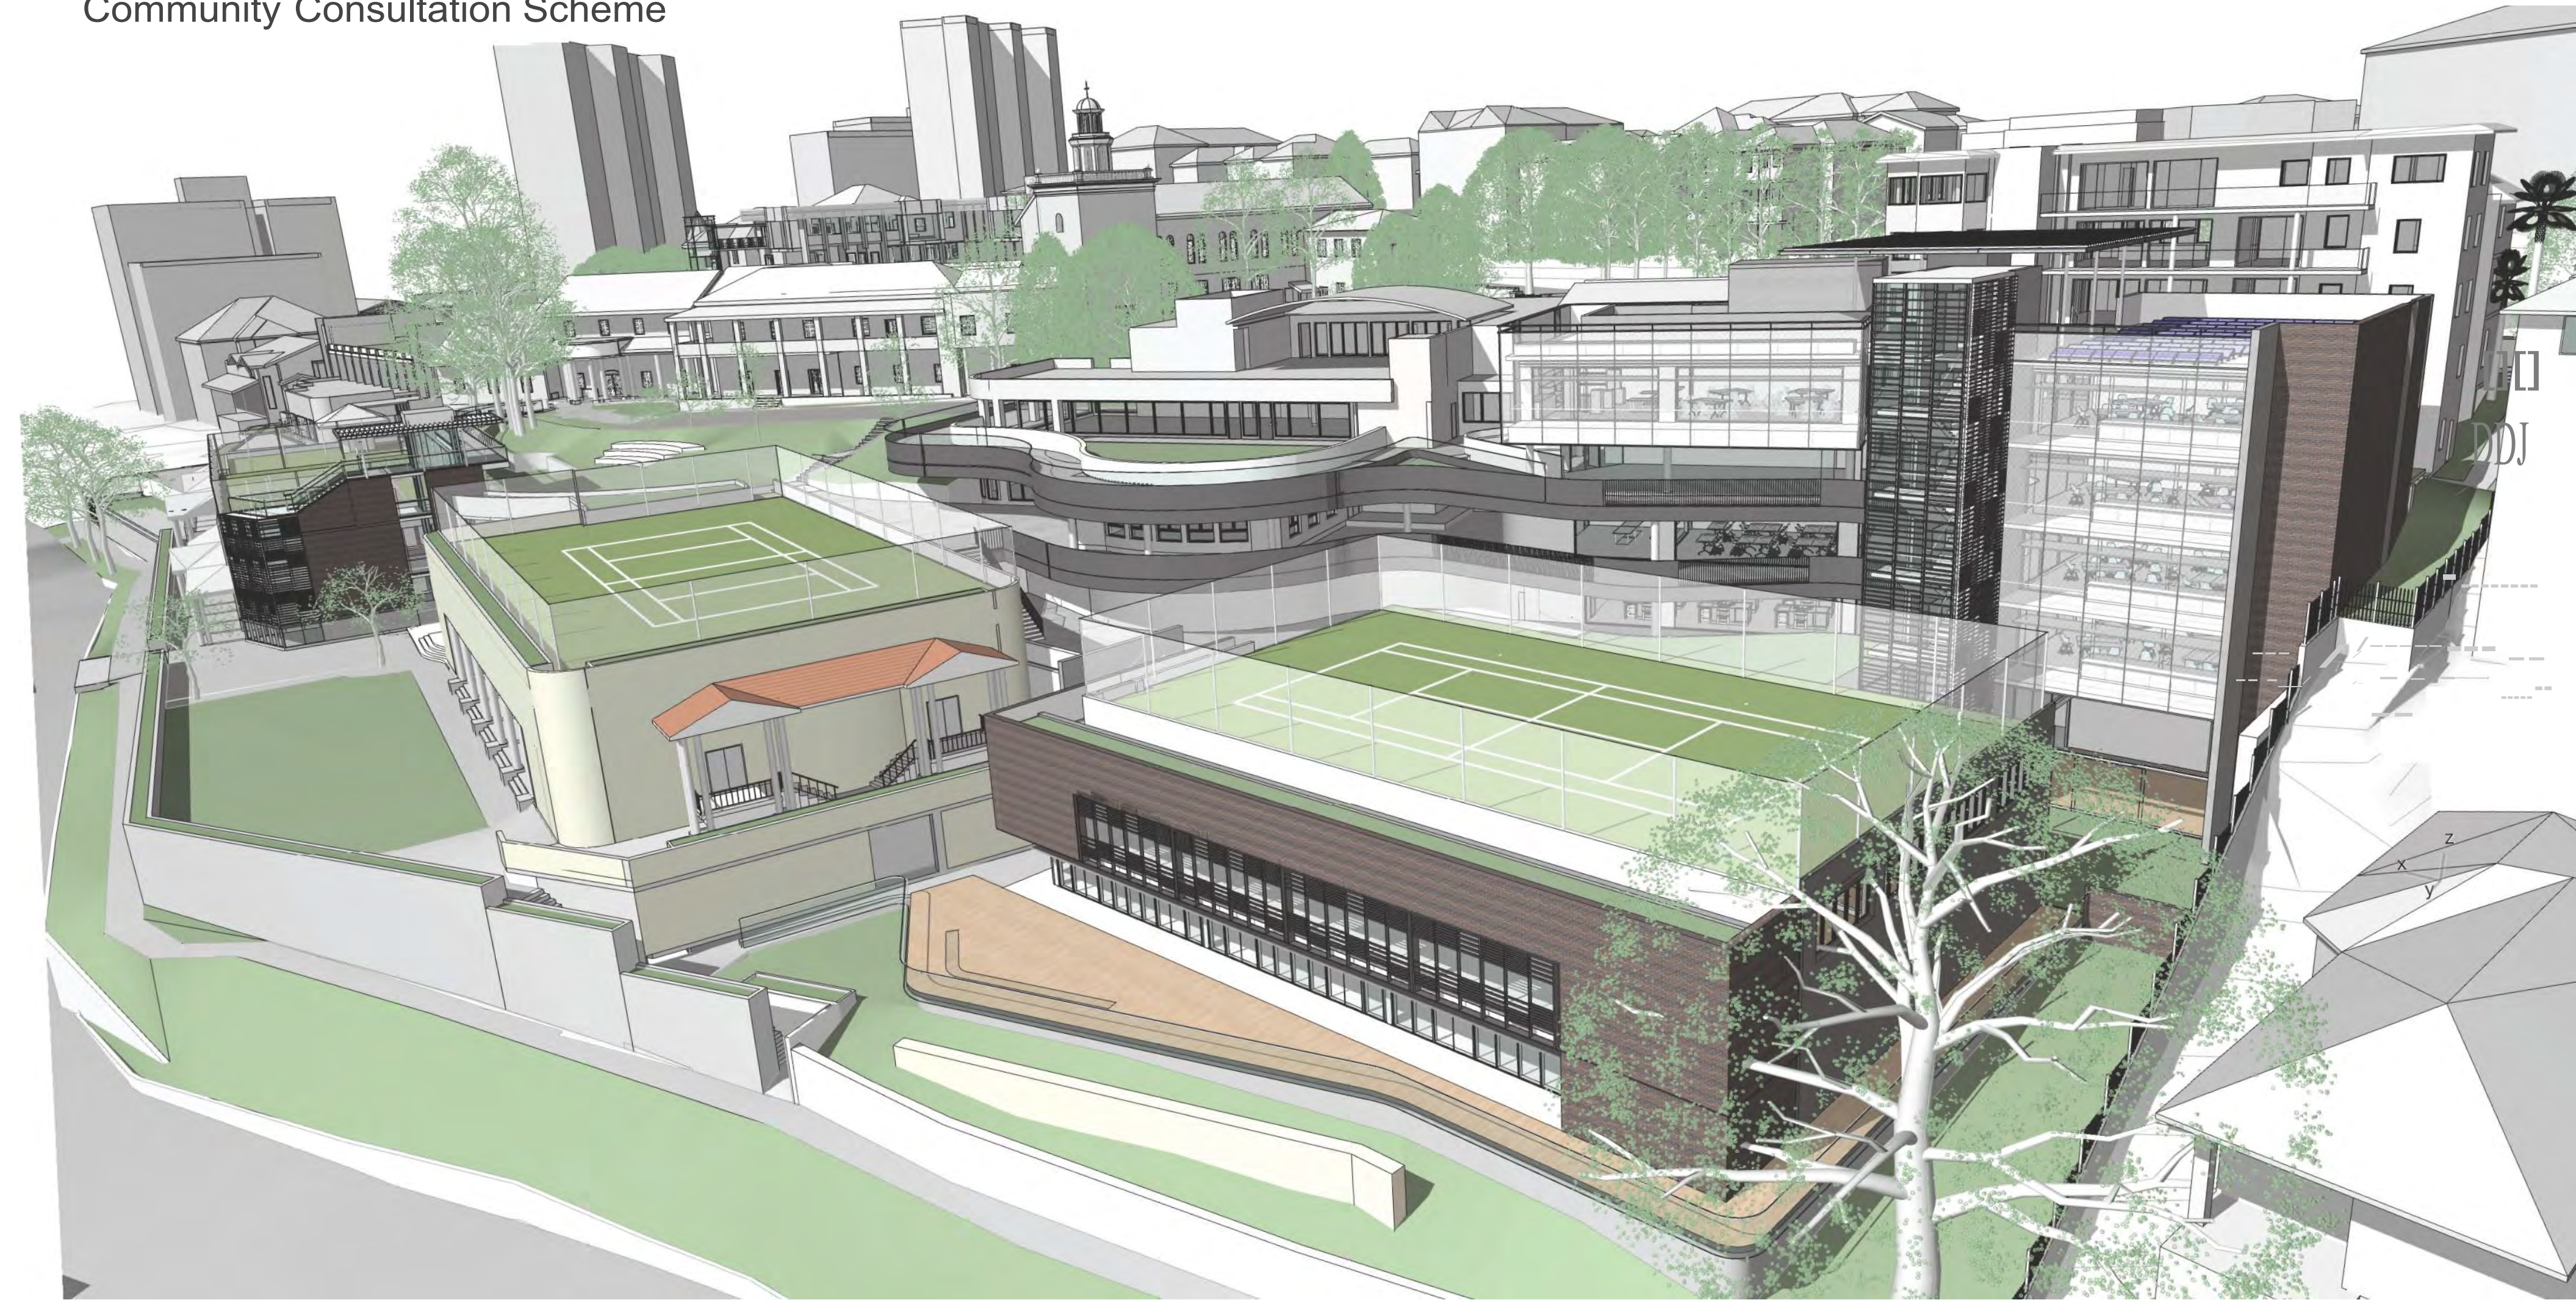


- 1 Parapet reduced in height
Integrated planter
creating a landscape
buffer to 111 Carabella St
- 2 Increased Roof Garden
- 3 Western boundary
facade articulation;
Introduced high level
windows and brick
detailing
- 4 Relocated Mechanical
Plant - Acoustically
treated
- 5 Building setback to
improve access to light
and air - 22 Elamang
- 6 Louvred roof removed
- 7 Glazed Lift
- 8 Reduced bulk and
scale of connector
form




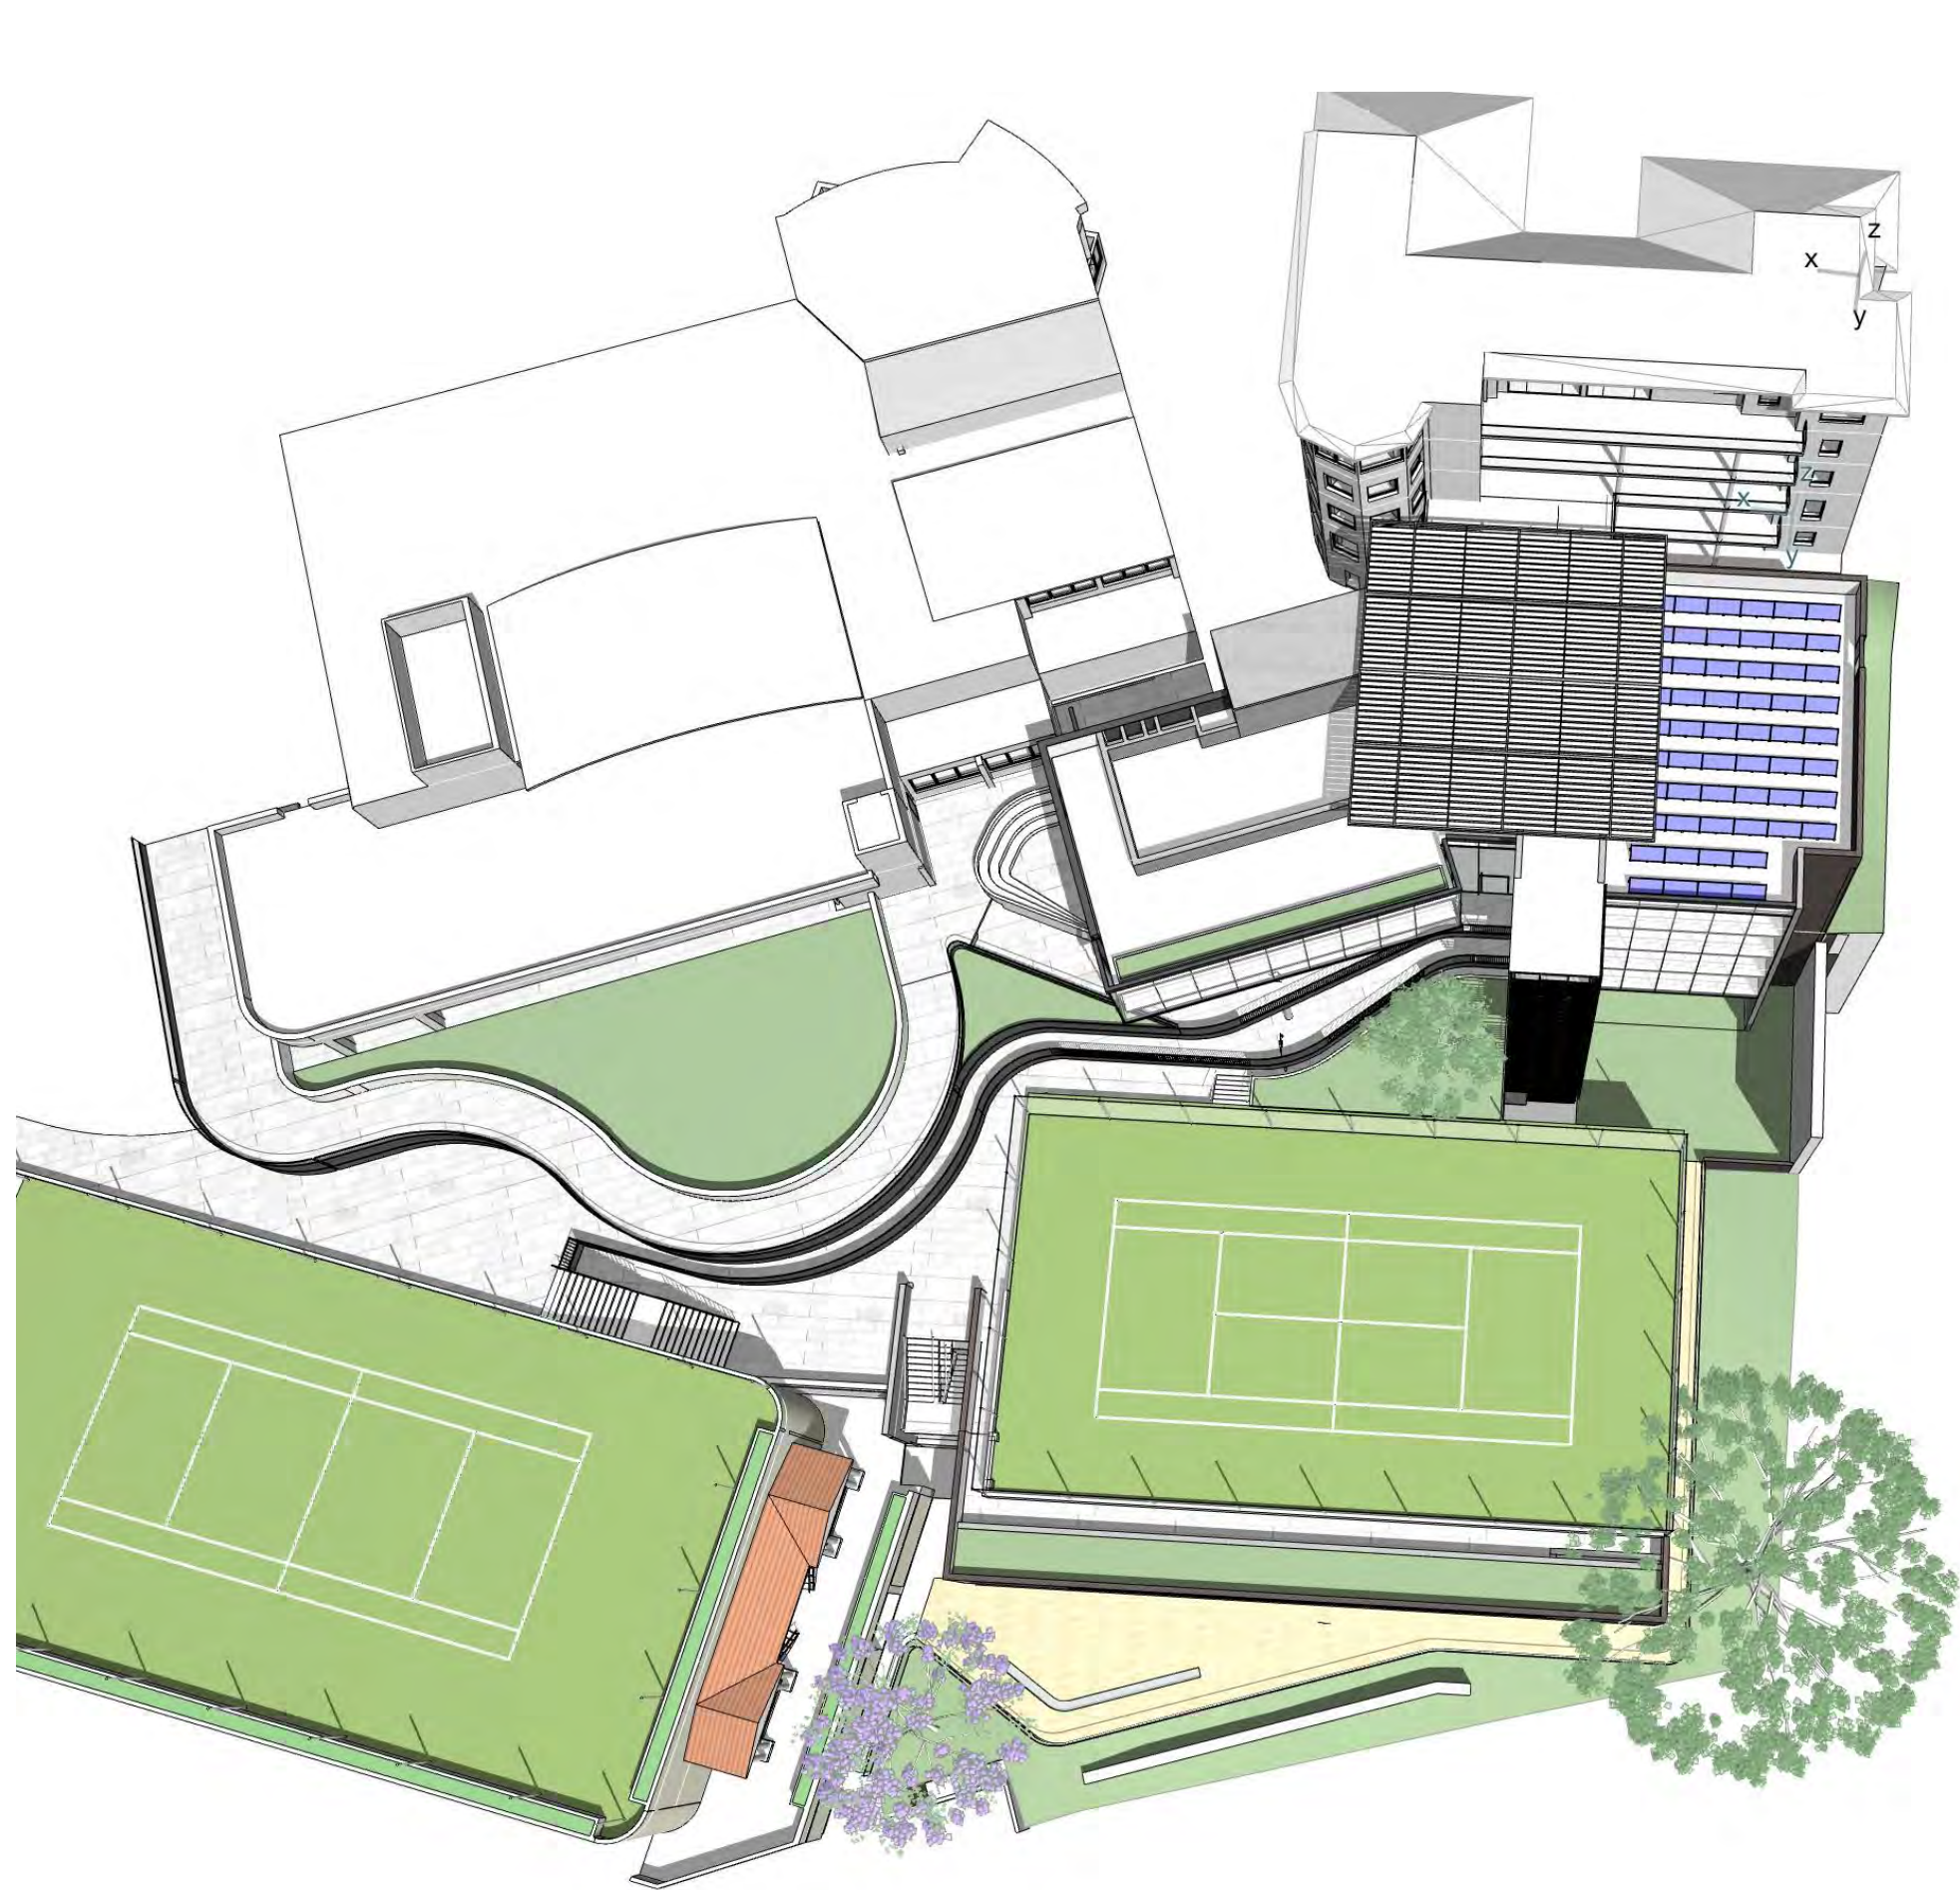

Community Consultation Scheme

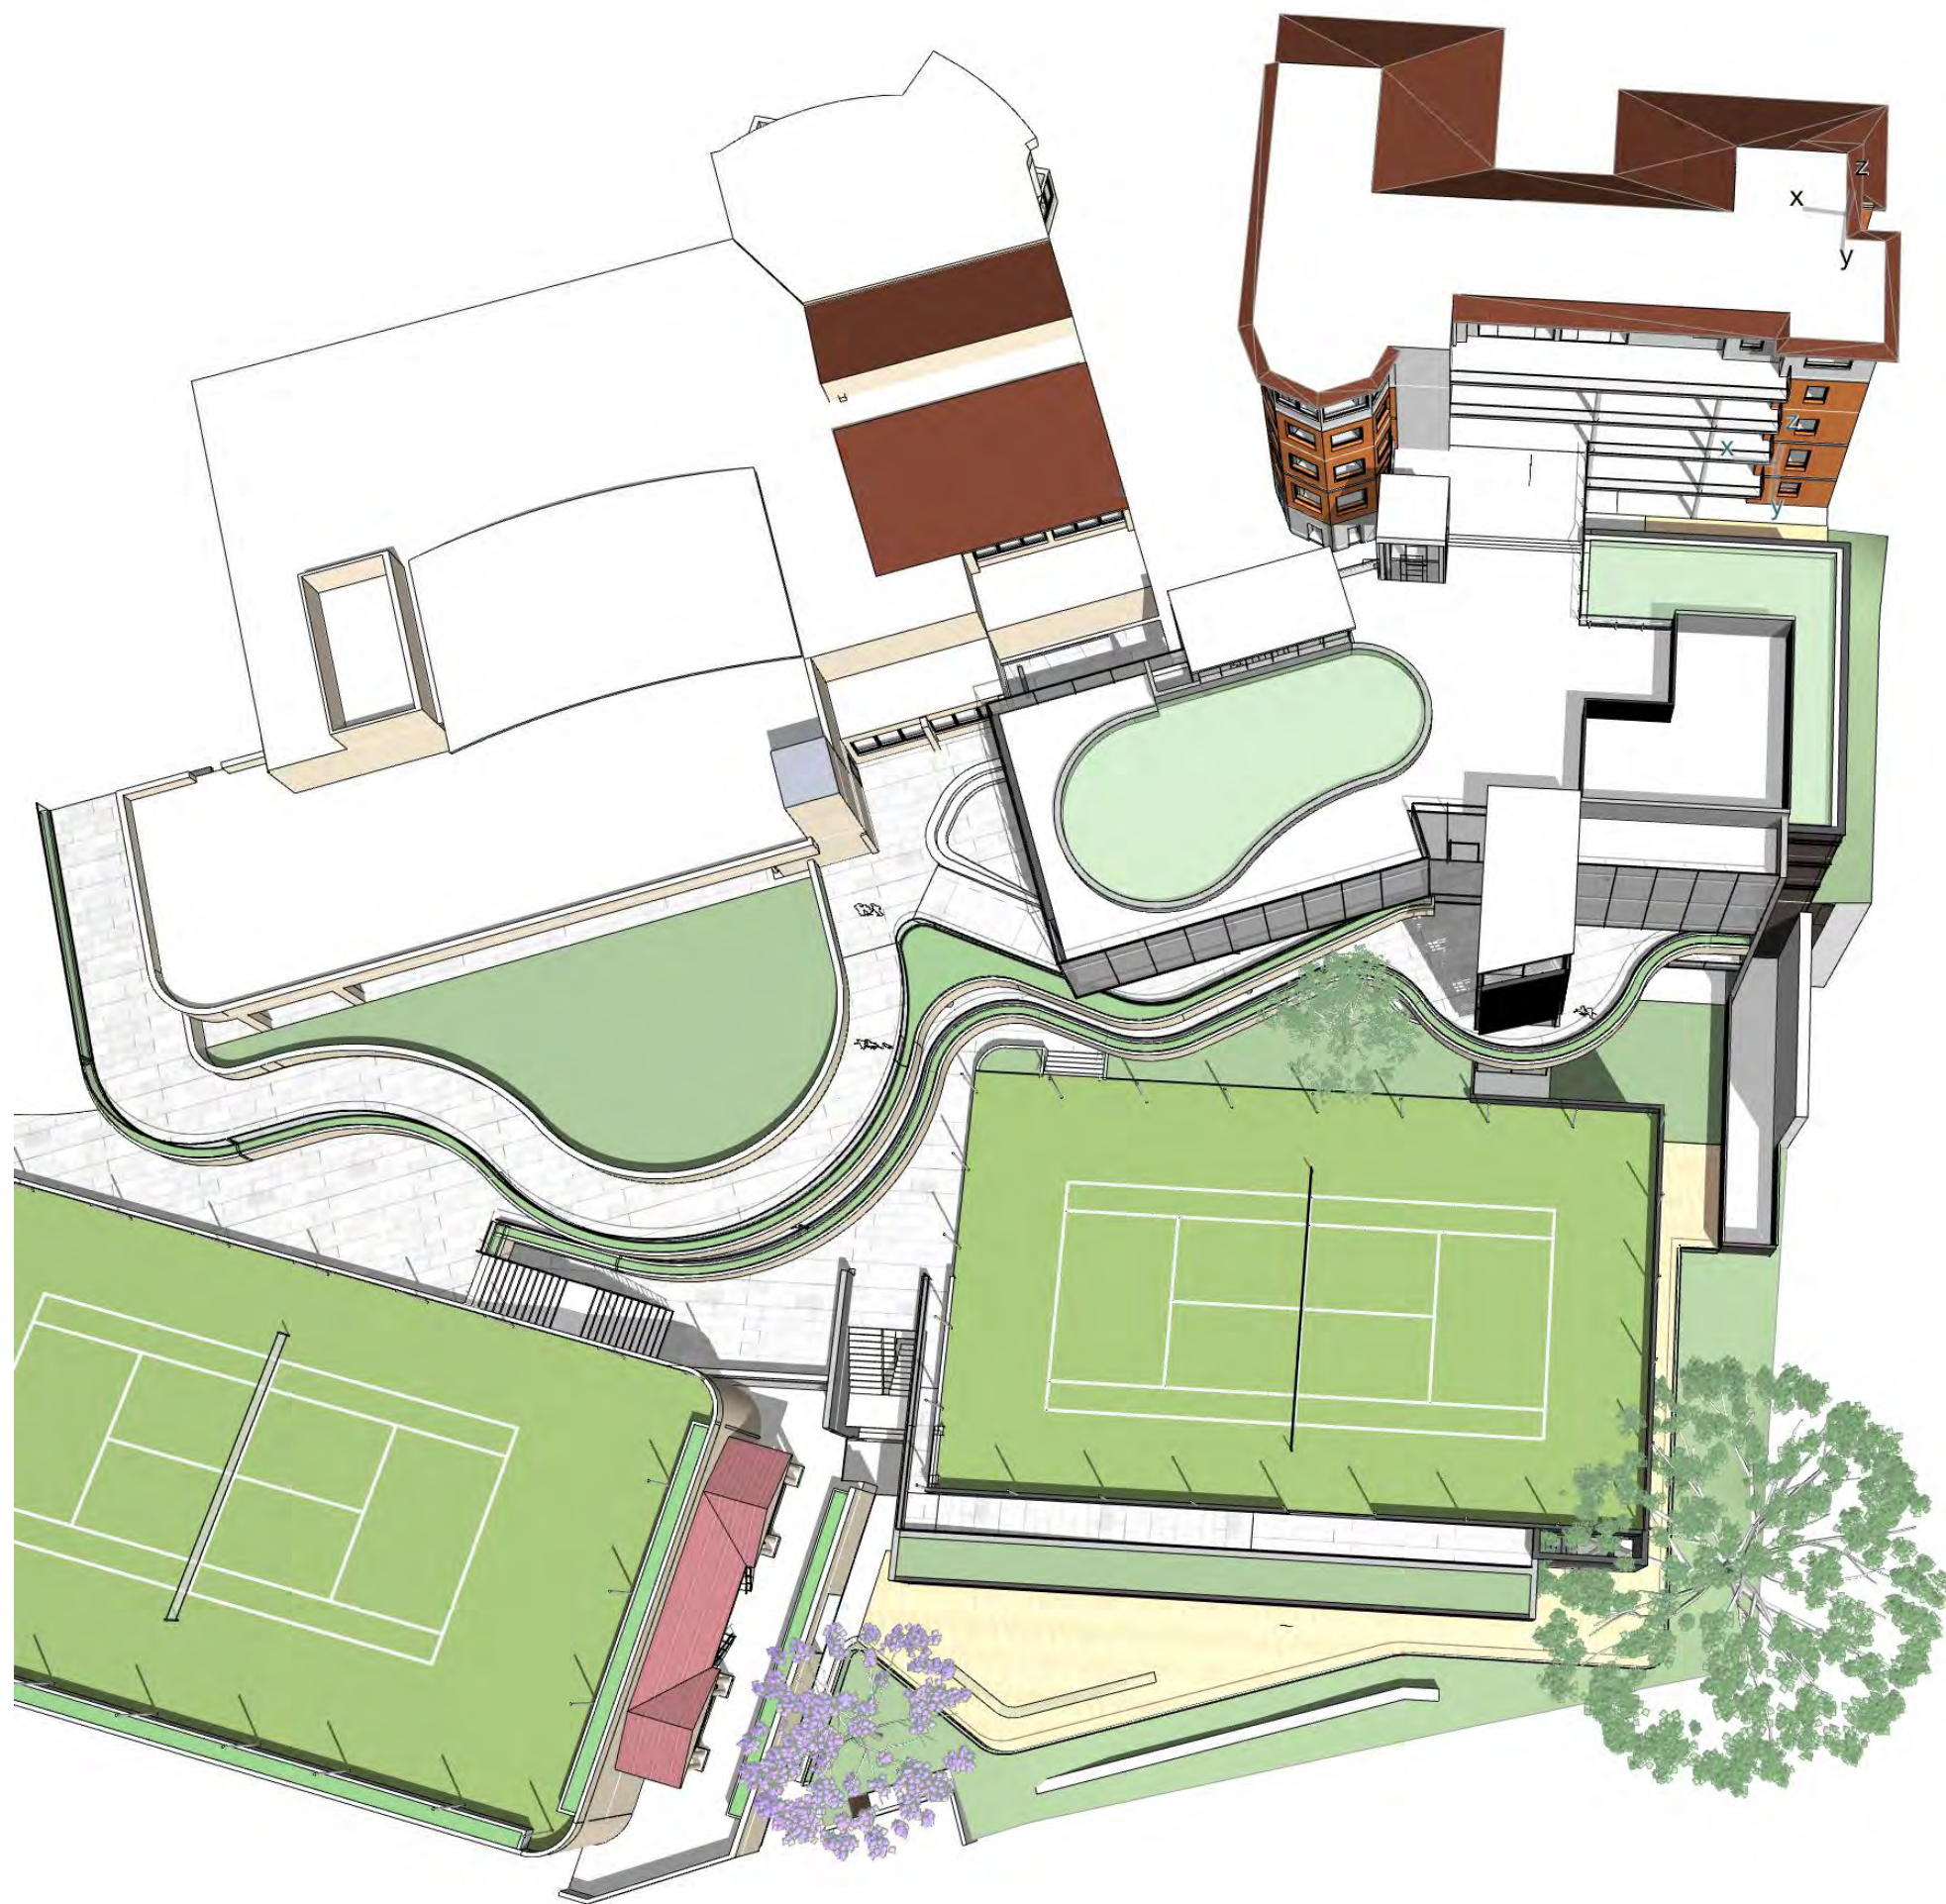

Proposed Revised Scheme

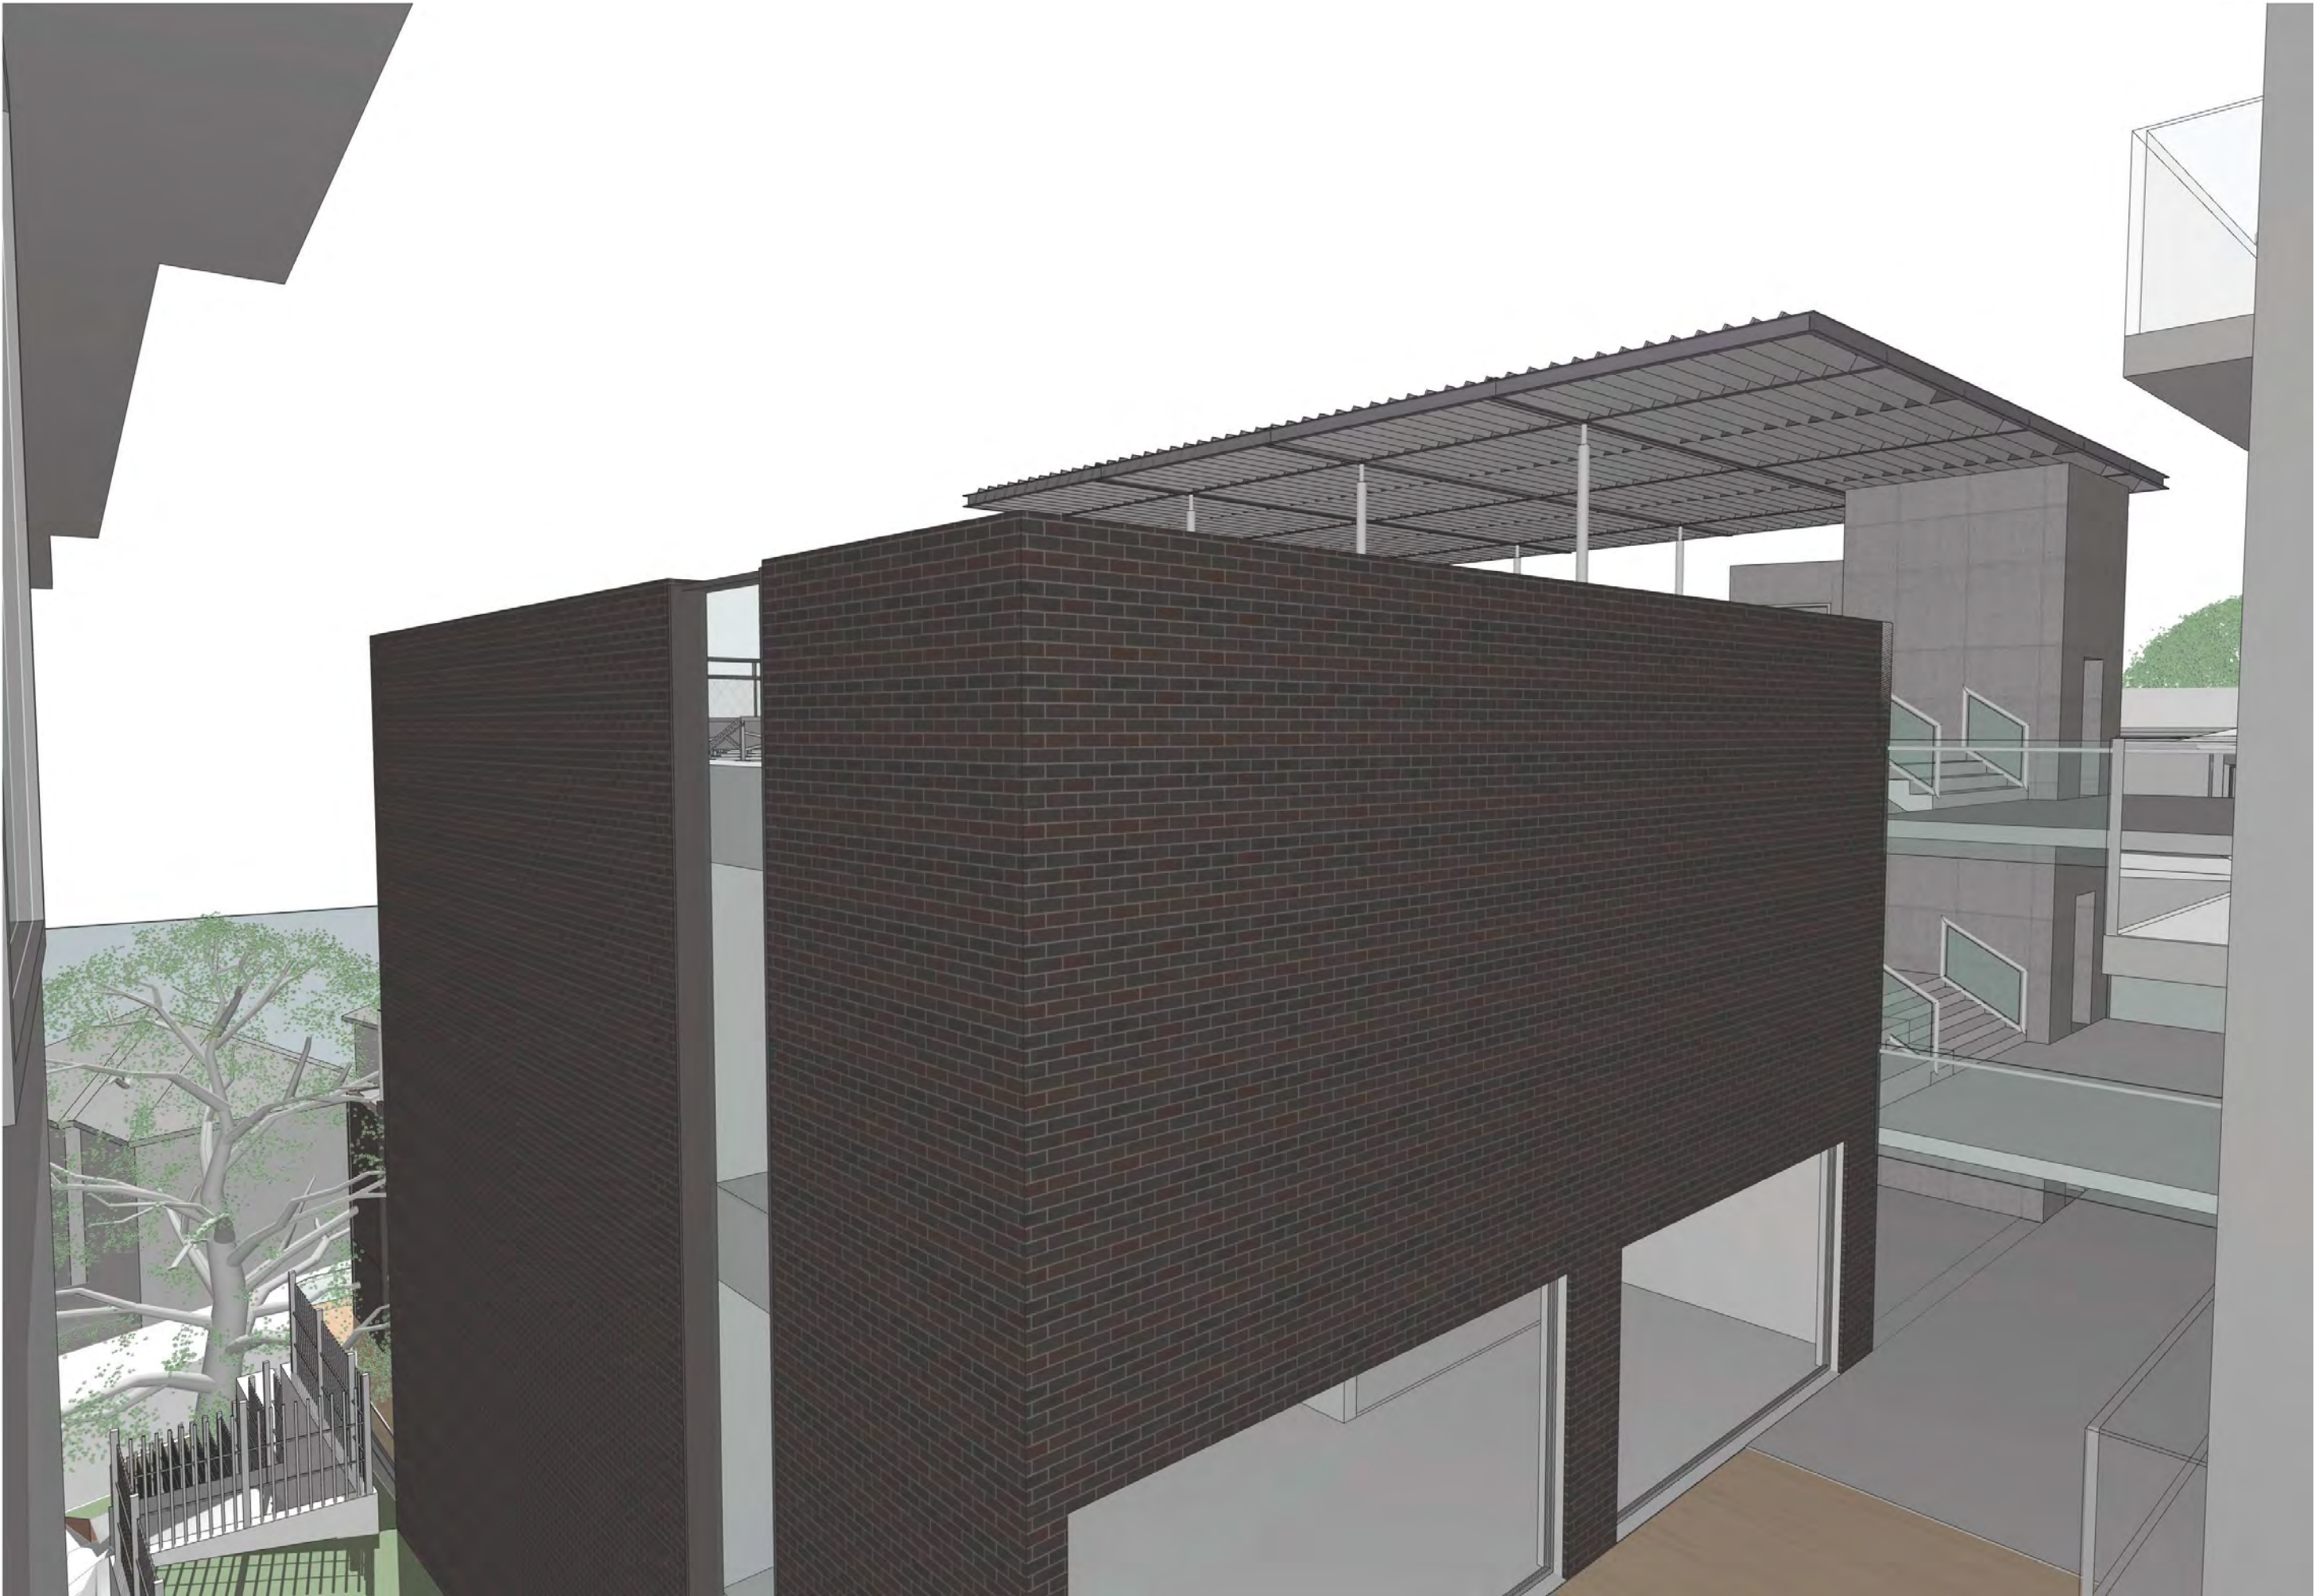

- 1 Parapet reduced in height
Integrated planter
creating a landscape
buffer to 111 Carabella St
- 2 Glazed lift
- 3 Introduced high level windows
and slot windows
- 4 Privacy screen
- 5 Brick detailing

