

Elevation - Carabella Street

Comparative

051020

05

10

20m

GENERAL NOTES

ALL DIMENSIONS AND EXISTING CONDITIONS SHALL BE
CHECKED AND VERIFIED BY THE CONTRACTOR
BEFORE PROCEEDING WITH THE WORK
ALL LEVELS RELATIVE TO 'AUSTRALIAN HEIGHT DATUM'
DO NOT SCALE DRAWINGS
USE FIGURED DIMENSIONS ONLY

Legend

SITE BOUNDARY

PROPOSED BUILDING ENVELOPES

Existing Elevation



Stage 1 Envelope Elevation

- Western Precinct


1 Proposed Development Envelope - New Learning Hub.

2 Proposed Development Envelope - Existing Gymnasium Extension
- Northern Precinct

3 Proposed Connector
- Eastern Precinct

4 Proposed Connector Ramp
- Southern Precinct

5 Proposed Connector

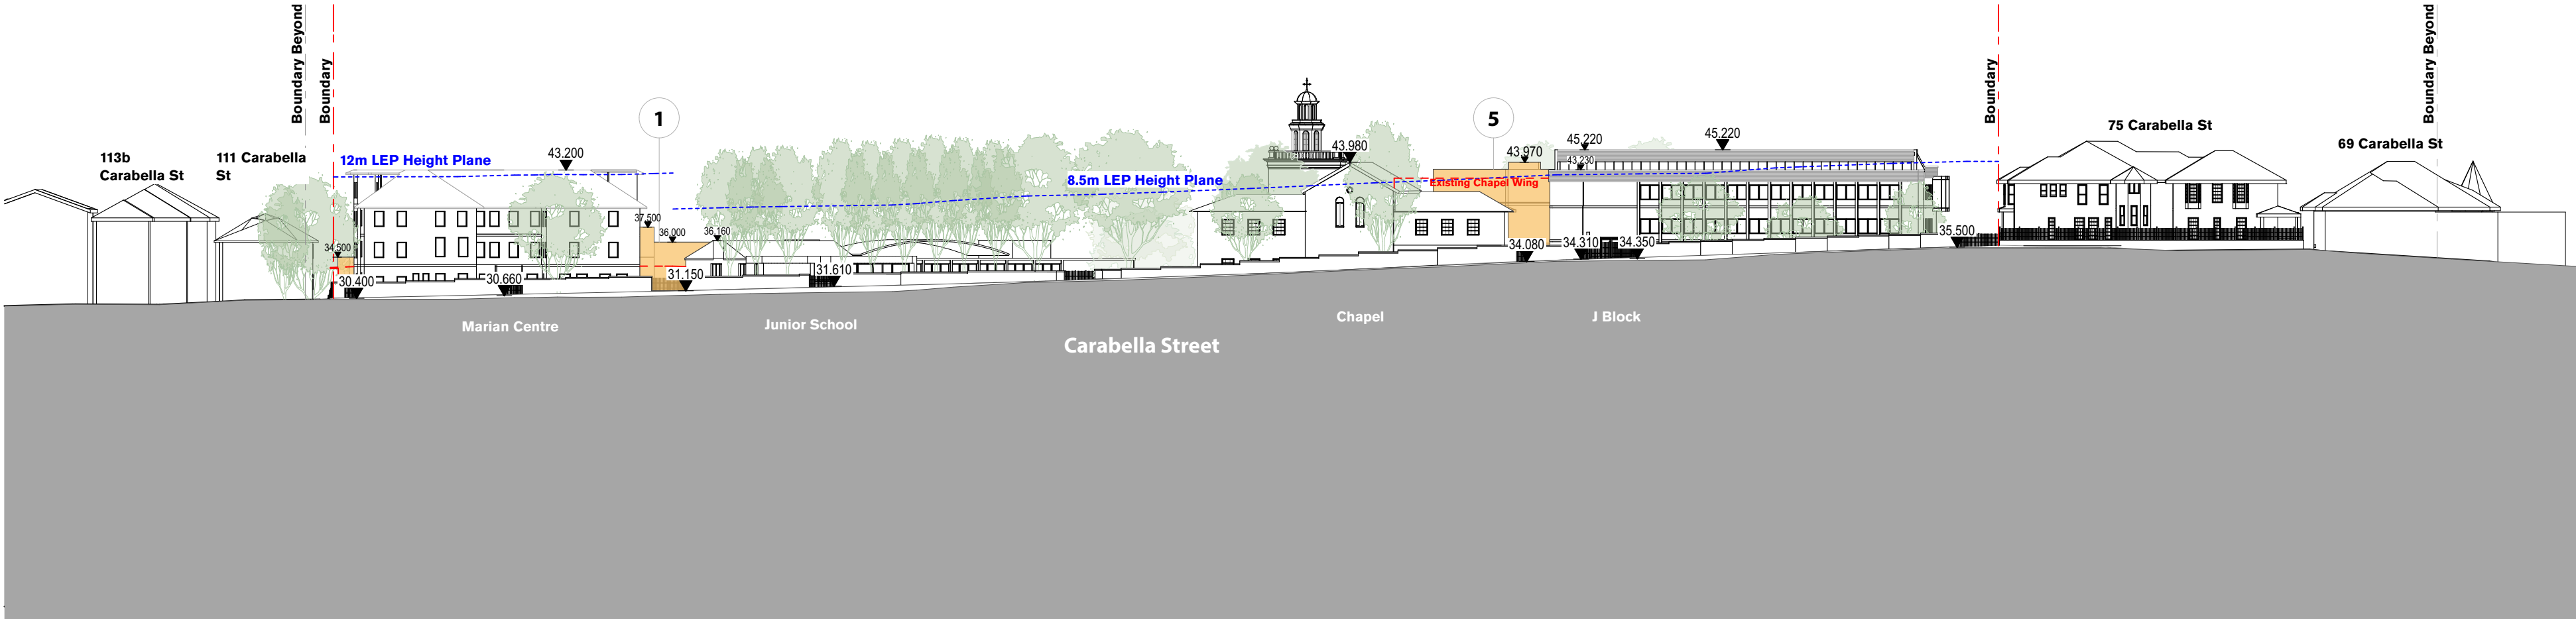

Masterplan Envelope Elevation

- Western Precinct

1 Proposed Development Envelope - New Learning Hub.


2 Proposed Development Envelope - Existing Gymnasium Extension
- Northern Precinct

3 Proposed Connector
- Eastern Precinct

4 Proposed Development Envelope
- Southern Precinct

5 Proposed Connector

6 Proposed Development Envelope

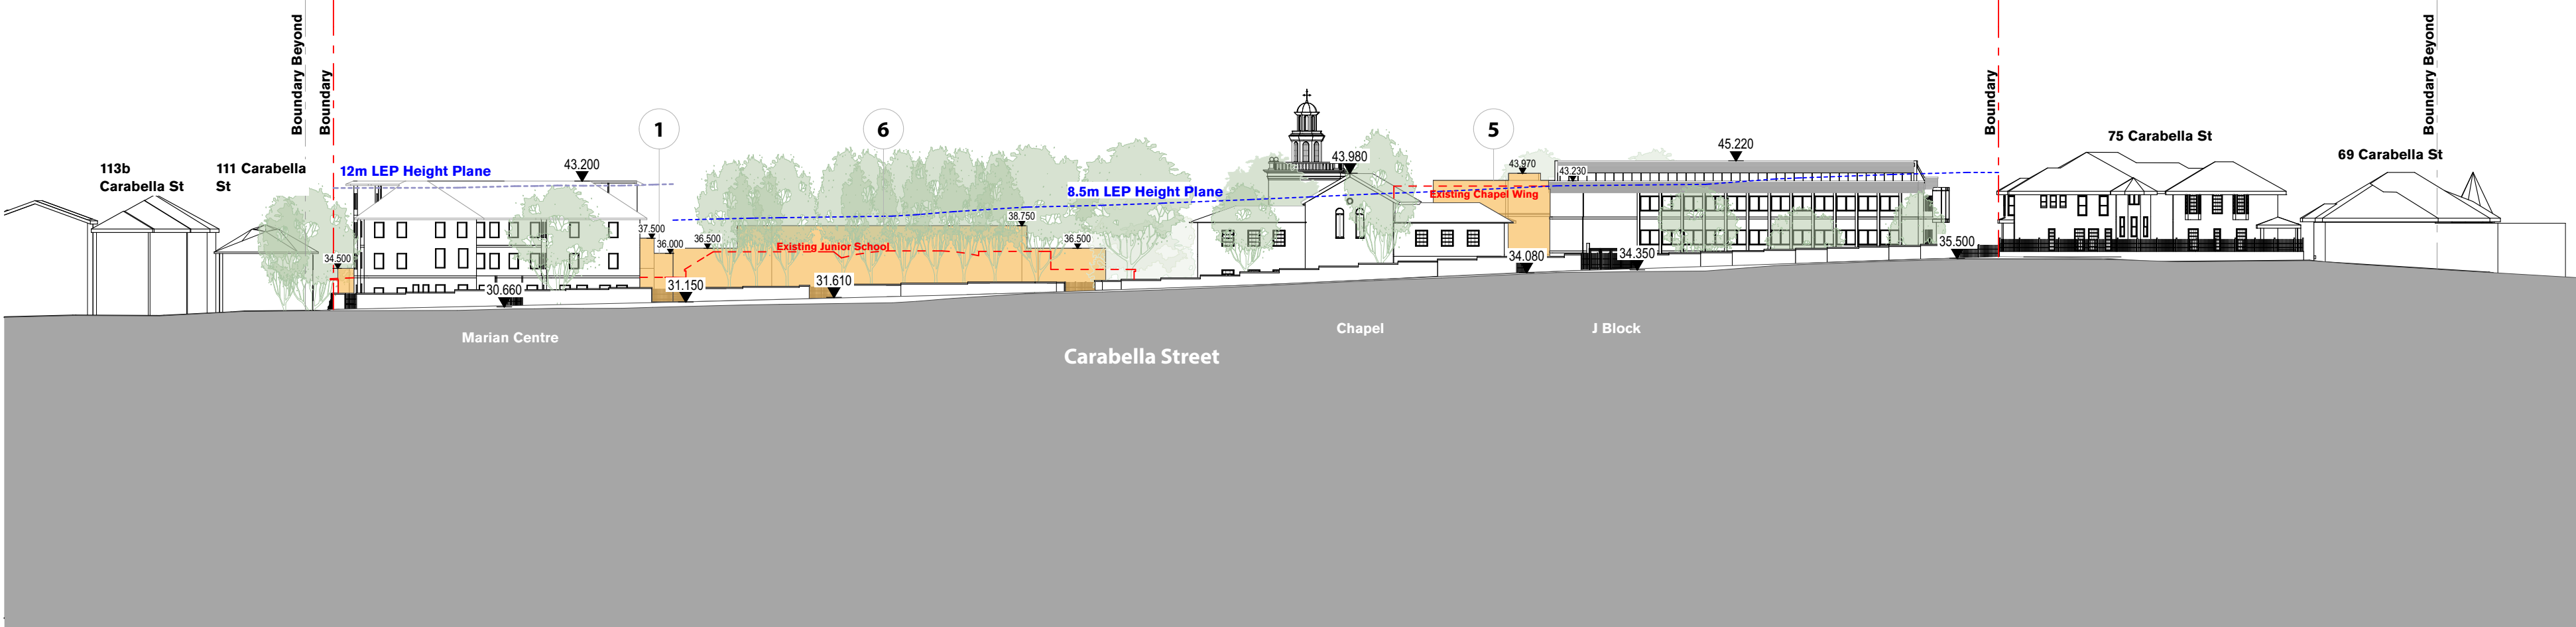

02	21/7/17	SSD Submission	AWY
01	7/7/17	SSD Submission	KT
REV	DATE	DESCRIPTION	BY CHK

fjmt studio architecture interiors landscape urban community

sydney

melbourne

uk

Level 5, 70 King Street E +61 2 9251 7077 [fjmtstudio.com](#)

fjmt

project

Master plan

85 Carabella Street, Kirribilli

Sydney NSW 2061

title

Elevations

Elevation - Carabella St

scale

1:500 @ A1

first issued

7/7/17

project code

sheet no.

revision

LKMP

MP-3002

02