
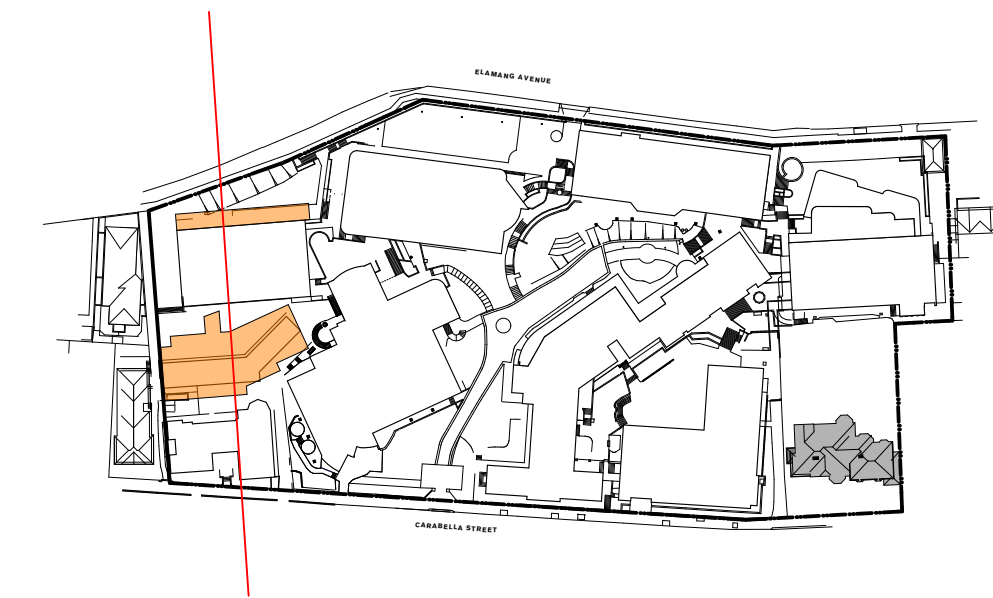


- GENERAL NOTES**
- ALL DIMENSIONS AND EXISTING CONDITIONS SHALL BE CHECKED AND VERIFIED BY THE CONTRACTOR BEFORE PROCEEDING WITH THE WORK
  - ALL LEVELS RELATIVE TO AUSTRALIAN HEIGHT DATUM
  - DO NOT SCALE DRAWINGS
  - USE FIGURED DIMENSIONS ONLY

legend

**PROPOSED BUILDING ENVELOPES**

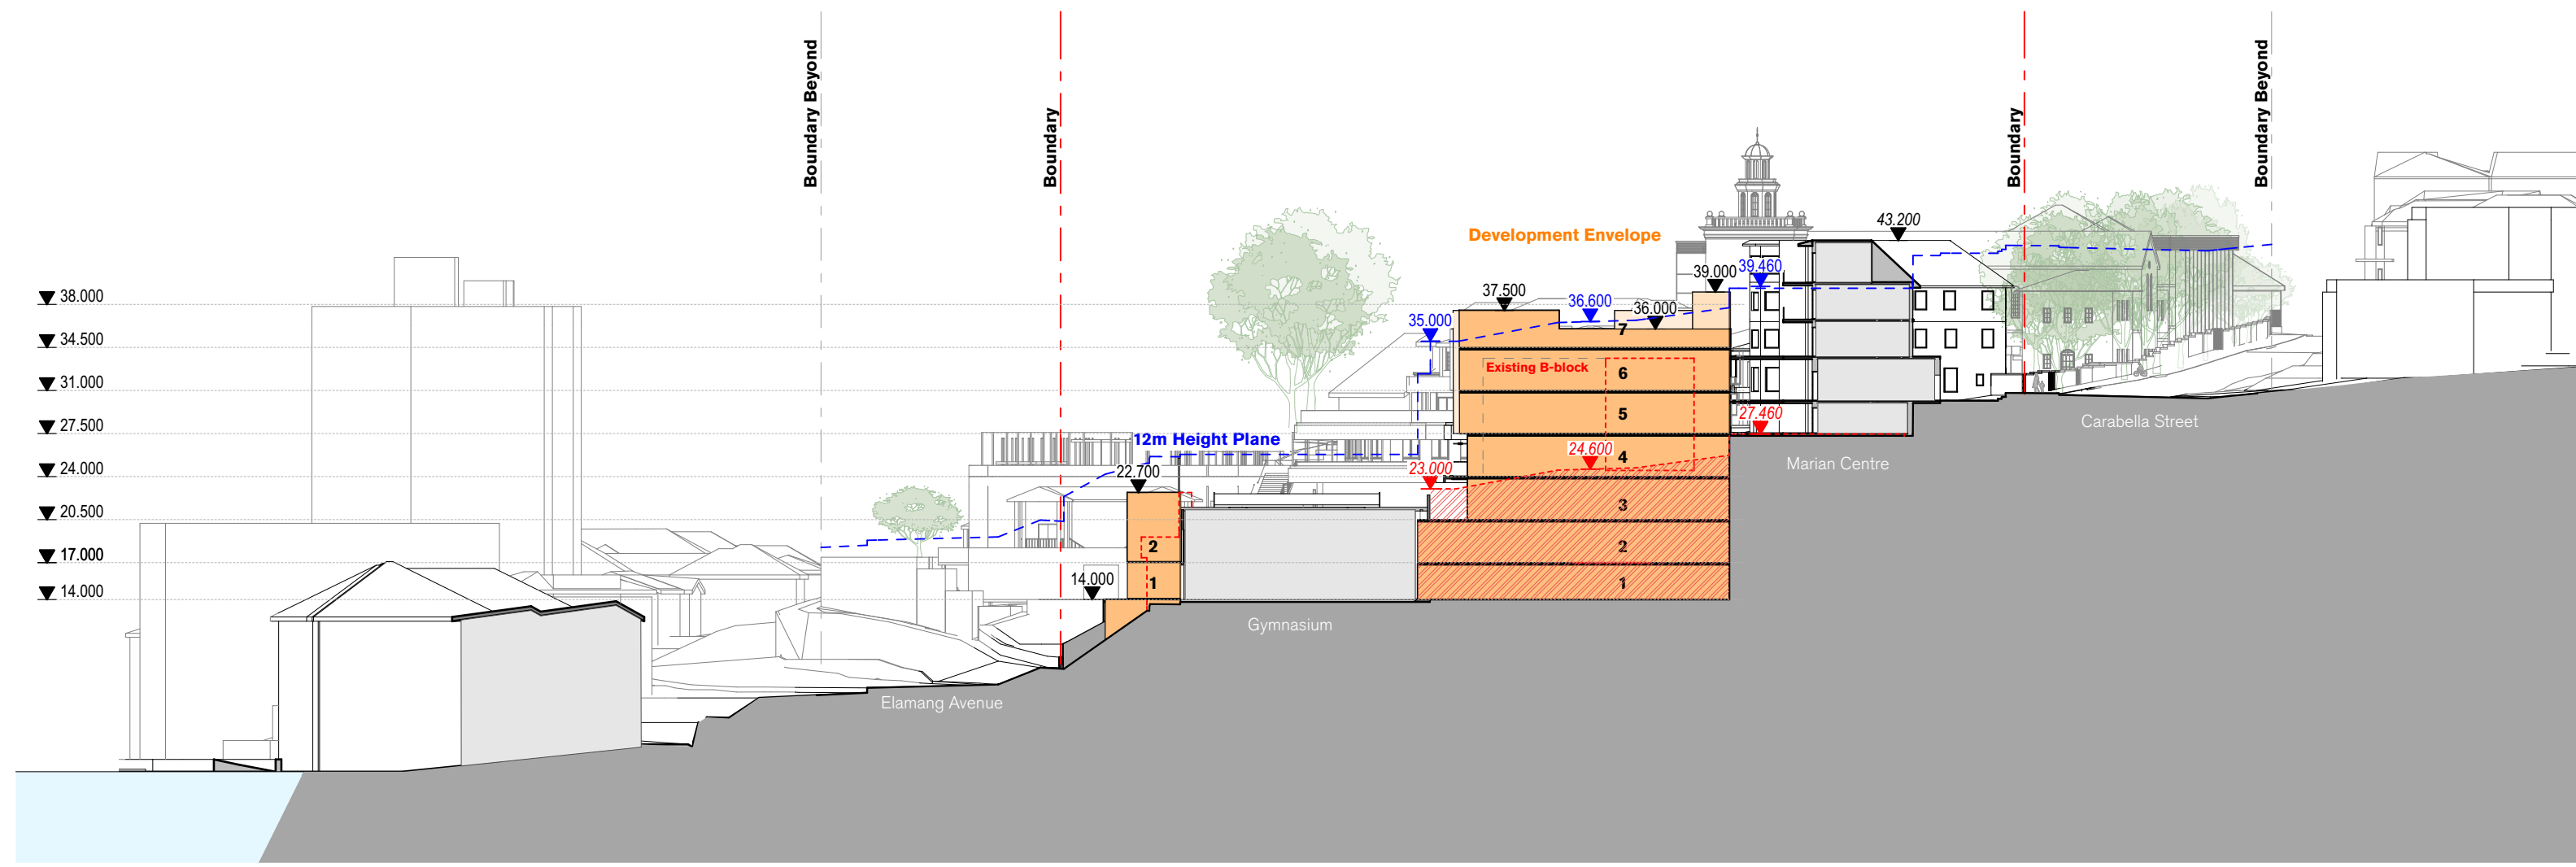

1 Western Precinct Section

REV	DATE	DESCRIPTION	BY	CHK
02	21/7/17	SSO Submission	AWY	
01	7/7/17	SSO Submission	KT	

fjmt studio architecture interiors landscape urban community  
 sydney melbourne uk  
 Level 5, 70 King Street • +61 2 9251 7077 • [fjmtstudio.com](http://fjmtstudio.com)



project  
**Master plan**  
 85 Carabella Street, Kirribilli  
 Sydney NSW 2061

title  
**Sections**  
**Section - Western Precinct**

scale	1:500 @ A1	first issued	7/7/17
project code	sheet no.	revision	
LKMP	MP-4003	02	