


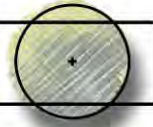







© 2016 Site Image (NSW) Pty Ltd ABN 44 801 262 390 as agent for Site Image NSW Partnership. All rights reserved. This drawing is copyright and shall not be reproduced or copied in any form or by any means (graphic, electronic or mechanical including photocopy) without the written permission of Site Image (NSW) Pty Ltd. Any license, expressed or implied, to use this document for any purpose what so ever is restricted to the terms of the written agreement between Site Image (NSW) Pty Ltd and the instructing party.

The contractor shall check and verify all work on site (including work by others) before commencing the landscape installation. Any discrepancies are to be reported to the Project Manager or Landscape Architect prior to commencing work. Do not scale this drawing. Any required dimensions not shown shall be referred to the Landscape Architect for confirmation.

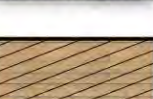D	Architectural coordination	SM	NM	12.07.2017
C	Preliminary DA	JD	NM	20.03.2017
B	Architectural coordination	JD	NM	20.02.2017
A	Preliminary	JD	NM	21.12.2016
Issue	Revision Description	Drawn	Check	Date

- LEGEND**
-  Proposed Tree
  -  Proposed Shrubs and Accents
  -  Proposed Grasses and Groundcovers
  -  Decking
  -  Softfall or Artificial Turf
  -  Concrete

Key Plan:

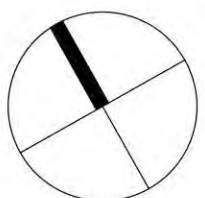

Client:  
**Loreto Kirribilli**

Project:  
**Loreto Kirribilli  
Gymnasium and Learning Hub**

**SITE IMAGE**

Level 1, 3-5 Baptist Street  
Redfern NSW 2016  
Australia

Tel: (61 2) 8332 5600  
Fax: (61 2) 9698 2877  
www.siteimage.com.au

Site Image (NSW) Pty Ltd  
ABN 44 801 262 390

 Landscape Architects

**PRELIMINARY**

Drawing Name:  
**Landscape Plan  
Lower Ground Level 1**

Scale:  
Job Number: Drawing Number: Issue:

**SS16-3422 LH-103 D**

**NOT FOR CONSTRUCTION**





© 2016 Site Image (NSW) Pty Ltd ABN 44 801 262 380 as agent for Site Image NSW Partnership. All rights reserved. This drawing is copyright and shall not be reproduced or copied in any form or by any means (graphic, electronic or mechanical including photocopy) without the written permission of Site Image (NSW) Pty Ltd Any license, expressed or implied, to use this document for any purpose what so ever is restricted to the terms of the written agreement between Site Image (NSW) Pty Ltd and the instructing party.


The contractor shall check and verify all work on site (including work by others) before commencing the landscape installation. Any discrepancies are to be reported to the Project Manager or Landscape Architect prior to commencing work. Do not scale this drawing. Any required dimensions not shown shall be referred to the Landscape Architect for confirmation.

D	Architectural coordination	SM	NM	12.07.2017
C	Preliminary DA	JD	NM	20.03.2017
B	Architectural coordination	JD	NM	20.02.2017
A	Preliminary	JD	NM	21.12.2016
Issue	Revision Description	Drawn	Check	Date

**LEGEND**

- Proposed Tree
- Proposed Shrubs and Accents
- Proposed Grasses and Groundcovers
- Decking
- Softfall or Artificial Turf
- Concrete

Key Plan:

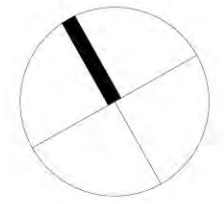

Client:  
**Loreto Kirribilli**

Project:  
**Loreto Kirribilli  
Gymnasium and Learning Hub**

**SITE IMAGE**

Level 1, 3-5 Baptist Street  
Redfern NSW 2016  
Australia

Tel: (61 2) 8332 5600  
Fax: (61 2) 9698 2877  
www.siteimage.com.au

Site Image (NSW) Pty Ltd  
ABN 44 801 262 380

**PRELIMINARY**


Drawing Name:  
**Landscape Plan  
Ground Level**

Scale:  
Job Number: **SS16-3422**

Drawing Number:  
**LH-104**

Issue:  
**D**



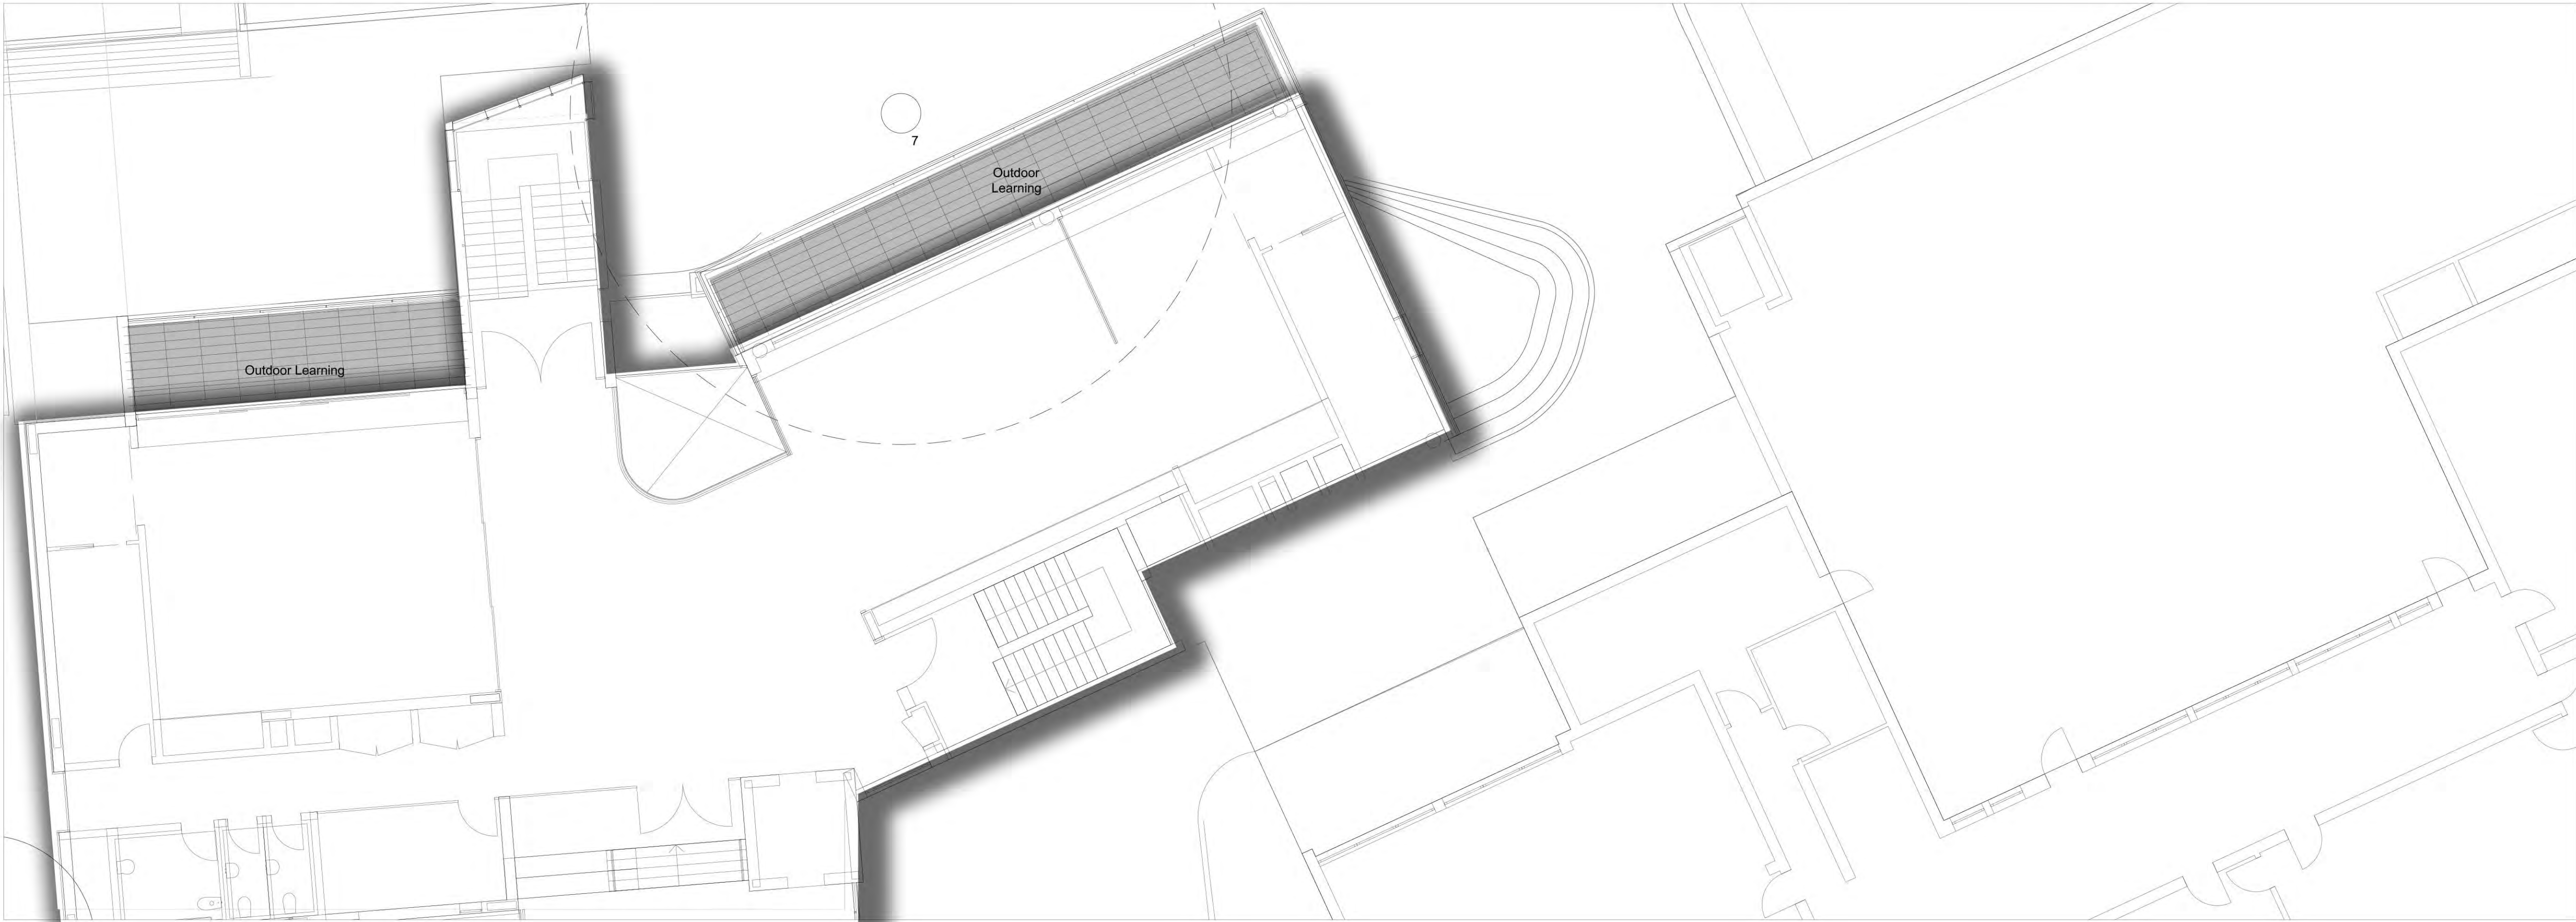

Level 1



Rooftop

NOT FOR CONSTRUCTION


© 2016 Site Image (NSW) Pty Ltd ABN 44 801 262 380 as agent for Site Image NSW Partnership. All rights reserved. This drawing is copyright and shall not be reproduced or copied in any form or by any means (graphic, electronic or mechanical including photocopy) without the written permission of Site Image (NSW) Pty Ltd Any license, expressed or implied, to use this document for any purpose what so ever is restricted to the terms of the written agreement between Site Image (NSW) Pty Ltd and the instructing party.

The contractor shall check and verify all work on site (including work by others) before commencing the landscape installation. Any discrepancies are to be reported to the Project Manager or Landscape Architect prior to commencing work. Do not scale this drawing. Any required dimensions not shown shall be referred to the Landscape Architect for confirmation.

E	Architectural coordination	SM	NM	12.07.2017
D	Architectural coordination	SM	NM	28.06.2017
C	Preliminary DA	JD	NM	20.03.2017
B	Architectural coordination	JD	NM	20.02.2017
A	Preliminary	JD	NM	21.12.2016
Issue	Revision Description	Drawn	Check	Date

- LEGEND**
-  Proposed Tree
  -  Proposed Shrubs and Accents
  -  Proposed Grasses and Groundcovers
  -  Decking
  -  Softfall or Artificial Turf
  -  Concrete

Key Plan:

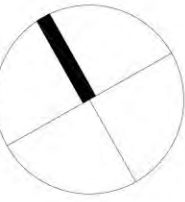

Client:  
**Loreto Kirribilli**

Project:  
**Loreto Kirribilli  
Gymnasium and Learning Hub**

**S I T E I M A G E**

Level 1, 3-5 Baptist Street  
Redfern NSW 2016  
Australia

Tel: (61 2) 8332 5600  
Fax: (61 2) 9698 2877  
www.siteimage.com.au

Site Image (NSW) Pty Ltd  
ABN 44 801 262 380


  
Landscape Architects

**PRELIMINARY**

Drawing Name:  
**Landscape Plan  
Level 1 & Rooftop**

Scale:  
Job Number: **SS16-3422**  
Drawing Number: **LH-105**  
Issue: **E**



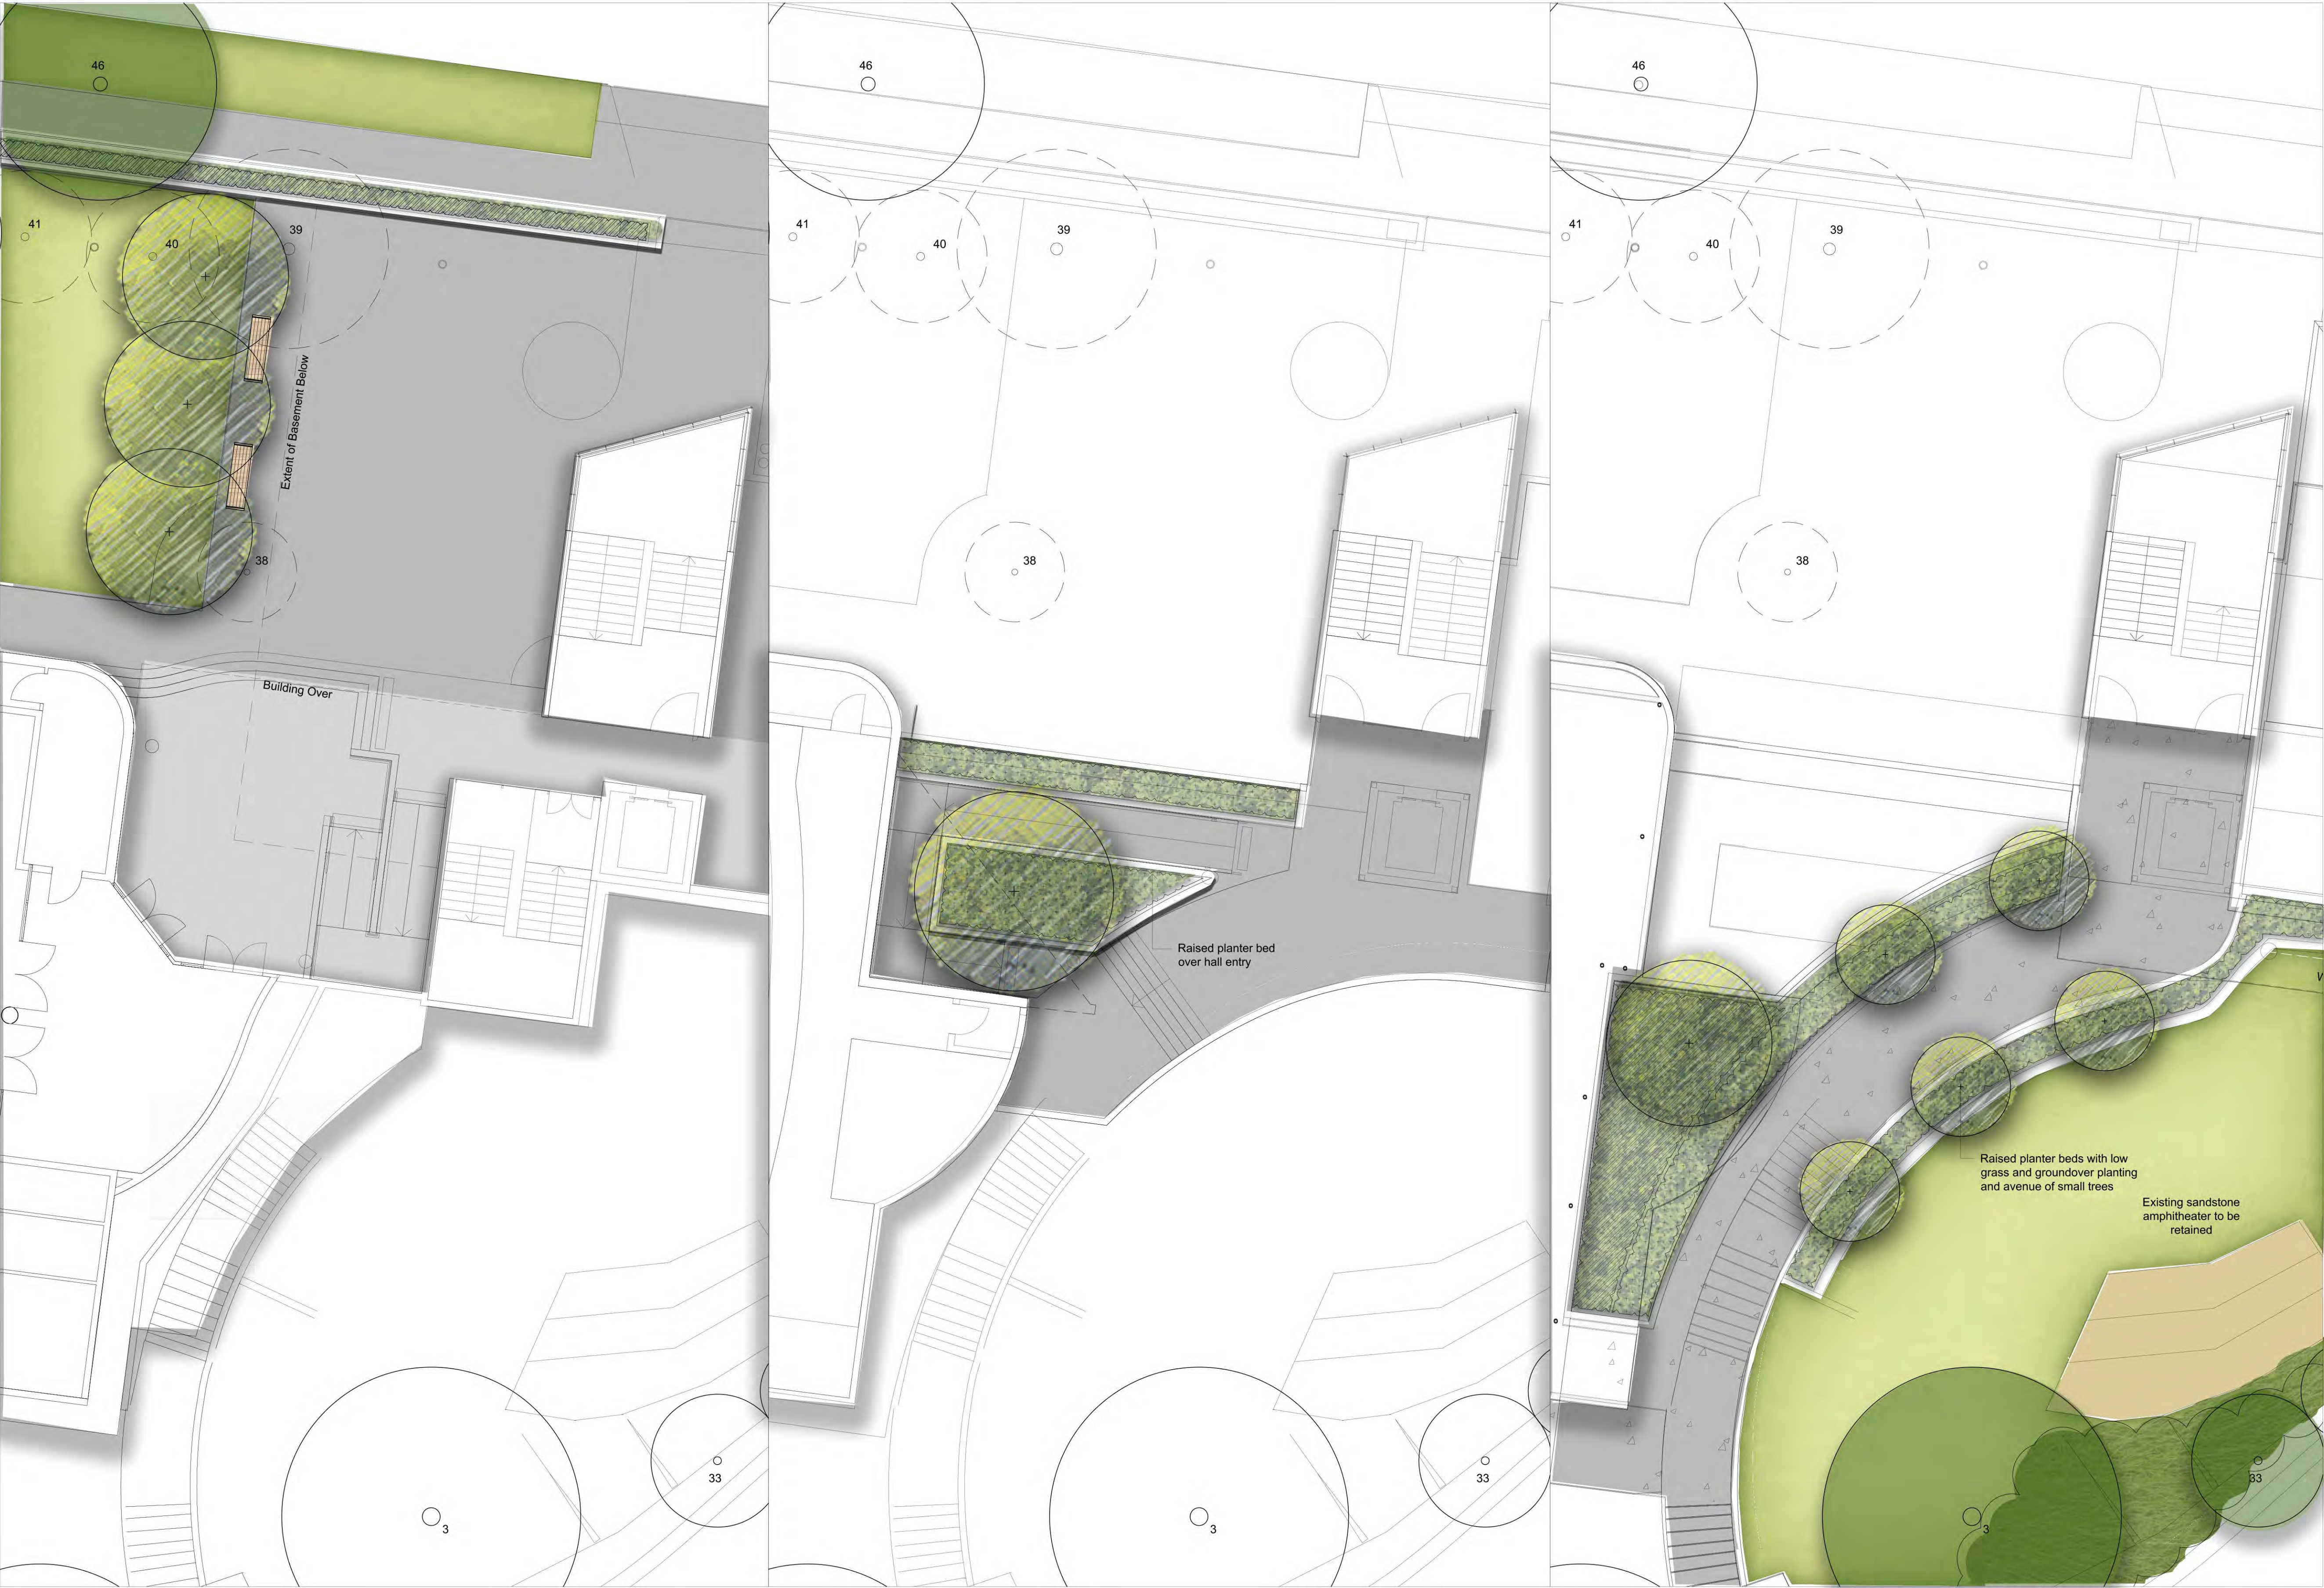

Lower Ground 3

Lower Ground 2

Lower Ground 1

NOT FOR CONSTRUCTION


© 2016 Site Image (NSW) Pty Ltd ABN 44 801 262 380 as agent for Site Image NSW Partnership. All rights reserved. This drawing is copyright and shall not be reproduced or copied in any form or by any means (graphic, electronic or mechanical including photocopy) without the written permission of Site Image (NSW) Pty Ltd. Any license, expressed or implied, to use this document for any purpose what so ever is restricted to the terms of the written agreement between Site Image (NSW) Pty Ltd and the instructing party.

The contractor shall check and verify all work on site (including work by others) before commencing the landscape installation. Any discrepancies are to be reported to the Project Manager or Landscape Architect prior to commencing work. Do not scale this drawing. Any required dimensions not shown shall be referred to the Landscape Architect for confirmation.

D	Architectural coordination	SM	NM	12.07.2017
C	Preliminary DA	JD	NM	20.03.2017
B	Architectural coordination	JD	NM	20.02.2017
A	Preliminary	JD	NM	21.12.2016
Issue	Revision Description	Drawn	Check	Date

- LEGEND**
-  Proposed Tree
  -  Proposed Shrubs and Accents
  -  Proposed Grasses and Groundcovers
  -  Decking
  -  Softfall or Artificial Turf
  -  Concrete

Key Plan:

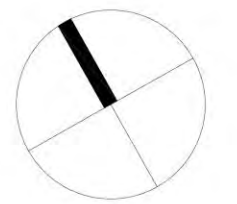

Client:  
**Loreto Kirribilli**

Project:  
**Loreto Kirribilli  
Gymnasium and Learning Hub**

**SITE IMAGE**  
Level 1, 3-5 Baptist Street  
Redfern NSW 2016  
Australia  
Tel: (61 2) 8332 5600  
Fax: (61 2) 9696 2877  
www.siteimage.com.au  
Site Image (NSW) Pty Ltd  
ABN 44 801 262 380  
  
Landscape Architects

**PRELIMINARY**

Drawing Name:  
**Landscape Plan  
Northern Connector**


Scale:  
Job Number: Drawing Number: Issue:  
**SS16-3422 LH-106 D**




The contractor shall check and verify all work on site (including work by others) before commencing the landscape installation. Any discrepancies are to be reported to the Project Manager or Landscape Architect prior to commencing work. Do not scale this drawing. Any required dimensions not shown shall be referred to the Landscape Architect for confirmation.

D	Architectural coordination	SM	NM	12.07.2017
C	Preliminary DA	JD	NM	20.03.2017
B	Architectural coordination	JD	NM	20.02.2017
A	Preliminary	JD	NM	21.12.2016
Issue	Revision Description	Drawn	Check	Date


LEGEND

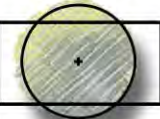


Proposed Tree




Proposed Shrubs and Accents

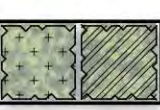


Proposed Grasses and Groundcovers



Decking




Softfall or Artificial Turf

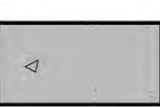

Concrete

Key Plan:

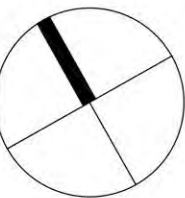

Client:  
**Loreto Kirribilli**

Project:  
**Loreto Kirribilli  
Gymnasium and Learning Hub**

Level 1, 3-5 Baptist Street  
Redfern NSW 2016  
Australia  
Tel: (61 2) 8332 5600  
Fax: (61 2) 9698 2877  
www.siteimage.com.au  
Site Image (NSW) Pty Ltd  
ABN 44 801 262 390

S I T E I M A G E




Landscape Architects

**PRELIMINARY**

Drawing Name:  
**Landscape Plan  
Eastern Ramp Connctor**

Scale:  
Job Number: SS16-3422      Drawing Number: LH-107      Issue: D

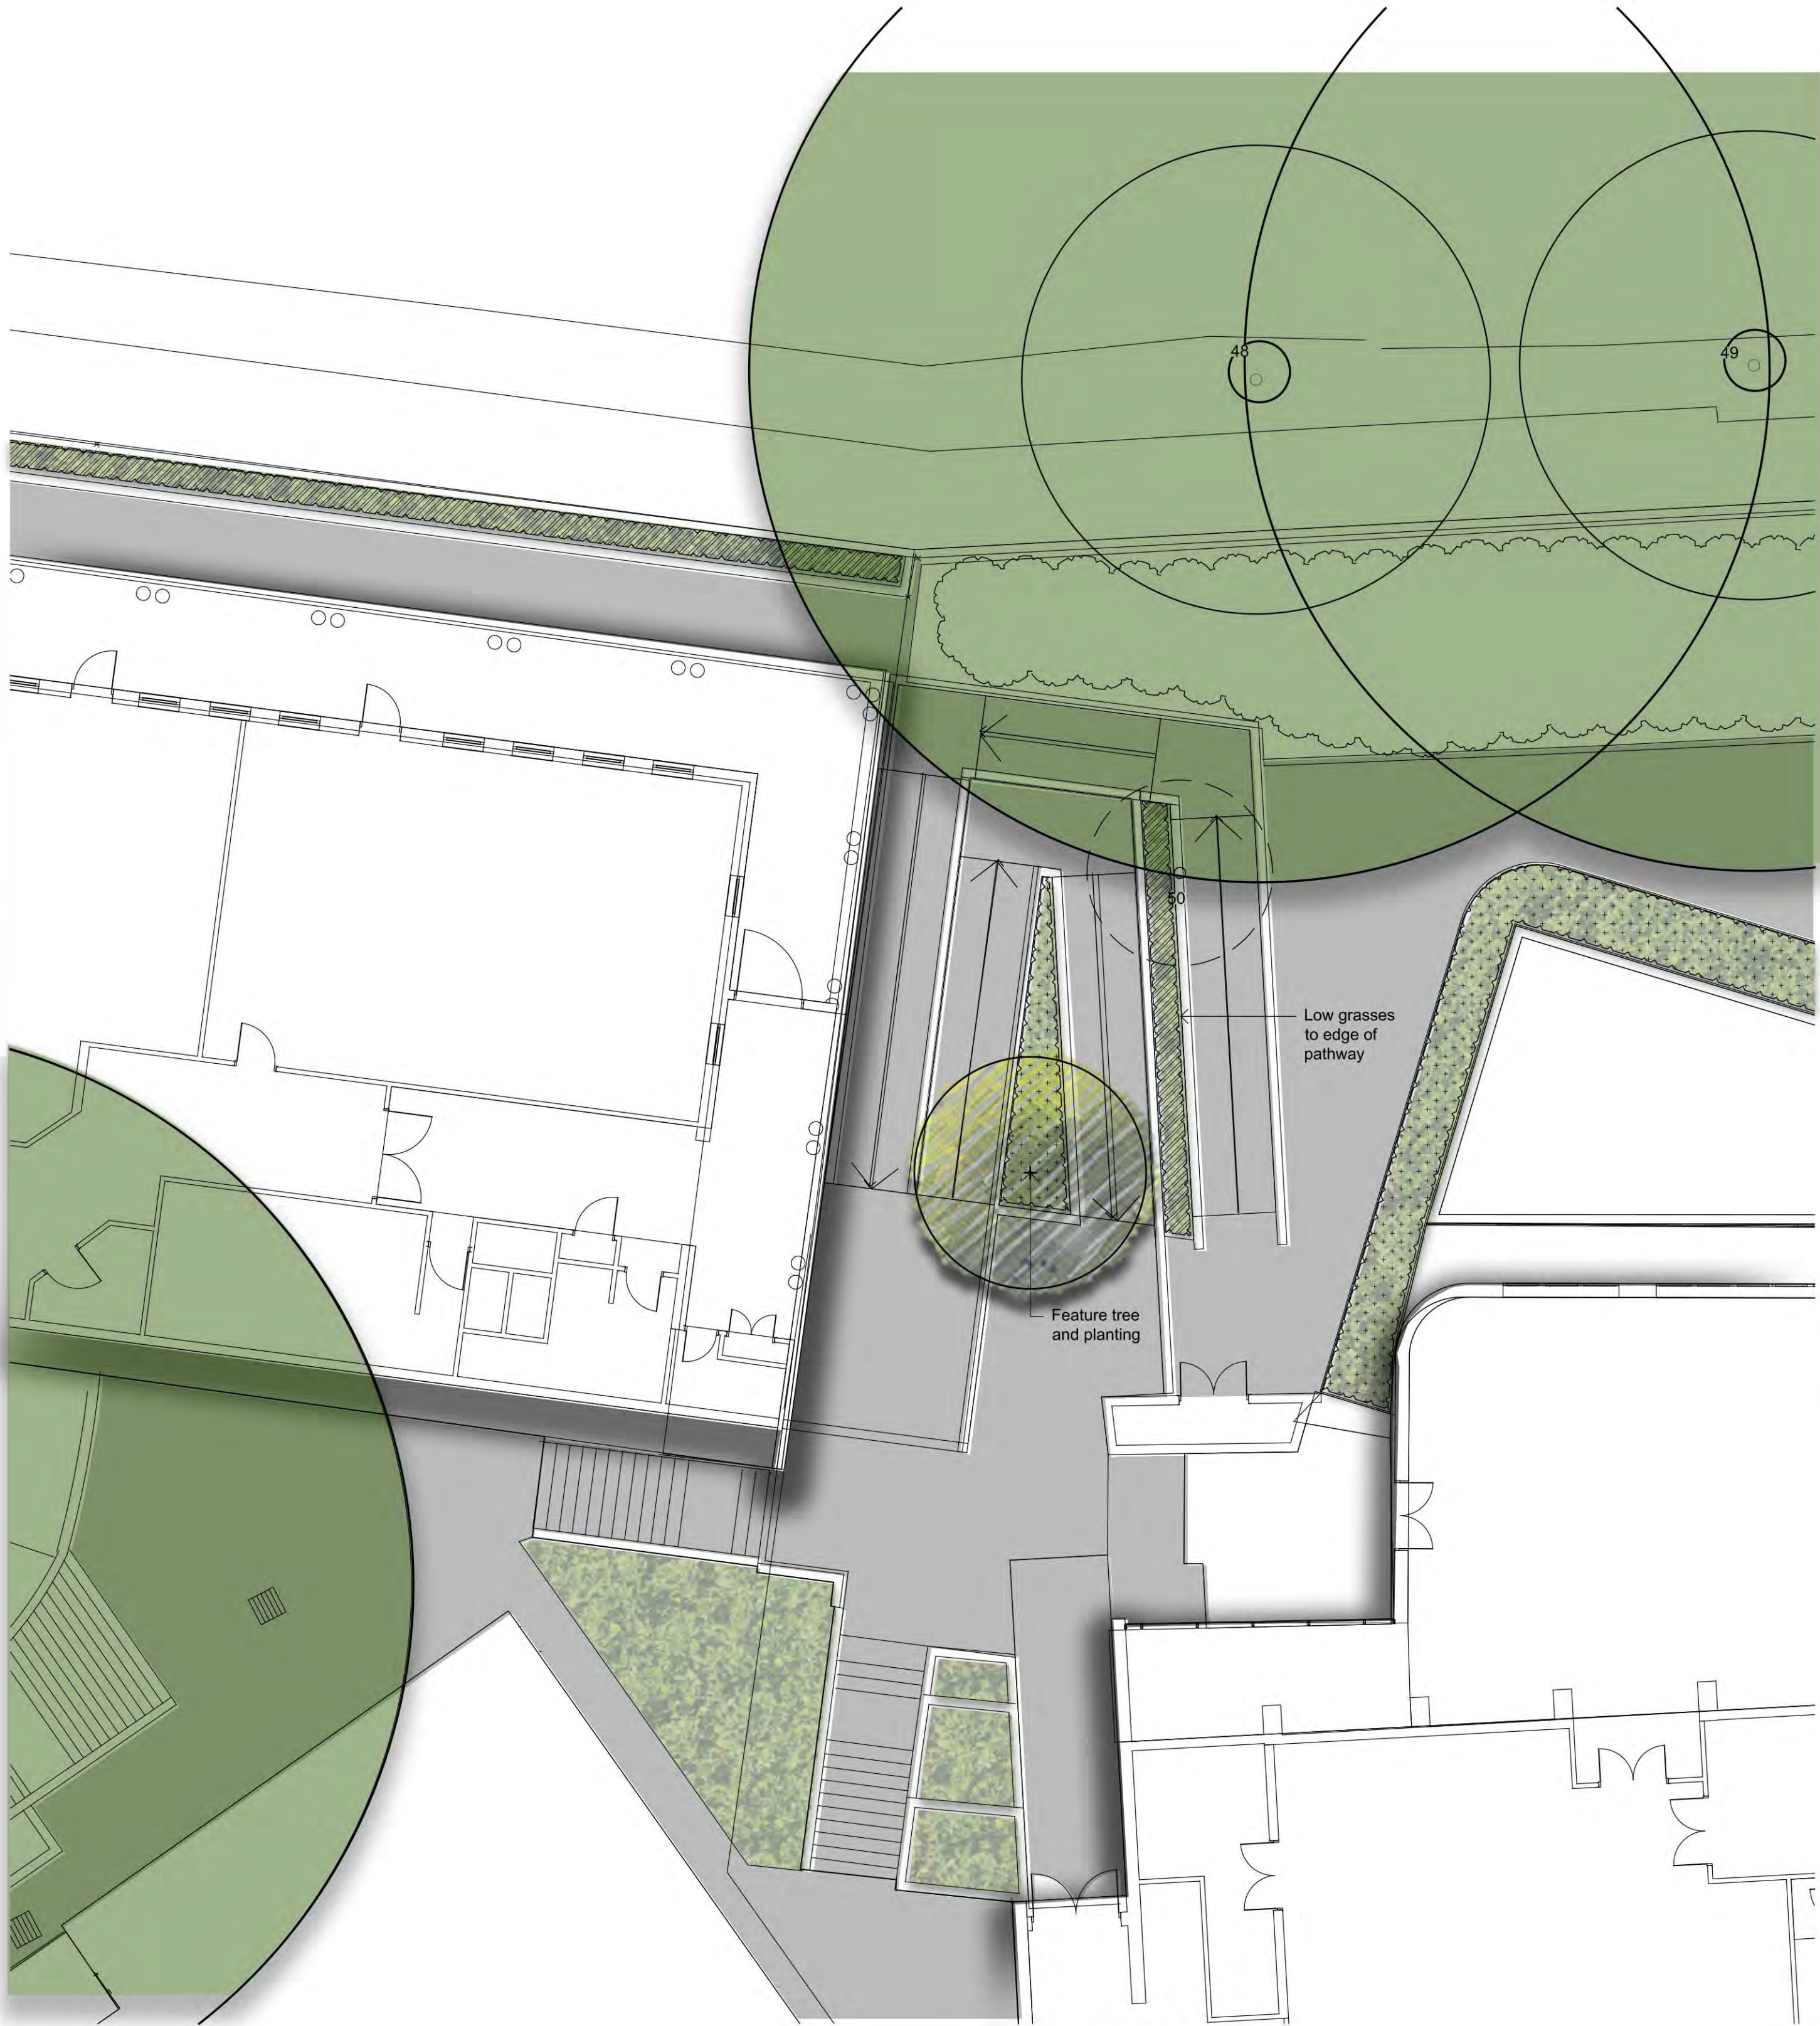


NOT FOR CONSTRUCTION




PLANT SCHEDULE


Botanic Name	Common Name	Mature Size (m) h x w	Low Water Use	Indeginous / Native	Bird Attracting	Scented
<b>Trees</b>						
<i>Elaeocarpus reticulatus</i>	Bluebery Ash	4 x 8	*	*	*	
<i>Lagerstroemia indica</i>	Indian Summer Crepe Myrtle	6 x 4				
<i>Tristanopsis laurina</i>	Water Gum	6 x 4	*	*	*	
<i>Magnolia</i> 'Little Gem'		6 x 3				
<b>Shrubs &amp; Accents</b>						
<i>Arthropodium cirratum</i>	New Zealand Rock Lily	0.5 x 0.5				
<i>Asplenium australasicum</i>	Birds Nest Fern	1 x 1	*			
<i>Beschomeria yuccoides</i>	Mexican Lily	1.5 x 1.5	*			
<i>Buxus Microphylla Japonica</i>	Japanses Box Hedge	.6 x .6				
<i>Camellia sasanqua</i> 'Setsugekka'		4 x 1.5				
<i>Cordylne</i> 'Red Sensation'		1 x 1				
<i>Lavandula Dentata</i>	French Lavender	1.2 x 1.2				*
<i>Murraya paniculata</i>	Orange Jessamine	1 x 1.2				
<i>Philodendron</i> 'Xanadu'	Philodendron Xanadu	0.5 x 0.5				
<i>Rhaphiolepis indica</i> 'Oriental Pearl'	Indian Hawthorne	1 x 1				
<i>Rosmarinus officinalis</i>	Rosemary	1.5 x 1.5	*			*
<i>Vibum odoratissimum</i>	Sweet Vibirnum	1.5 x 1.5				*
<i>Westringia fruticosa</i>	Coastal Rosemary	1 x 1		*		*
<b>Grasses and Groudcovers</b>						
<i>Acanthus mollis</i>	Oyster Plant	1 x 1				
<i>Agapanthus orientalis</i>	Agapantha	0.6 x 0.6				
<i>Tagetes erecta</i>	Marigold	1 x 0.4				
<i>Clivia miniata</i>	Kaffir Lily	.4 x .4				
<i>Convolvulus mauritanicus</i>	Bindweed	.3 x .7				
<i>Dichondra repens</i>	Kidney Weed	.1 x 1				
<i>Liriope muscari</i> 'Just Right'	Liriope 'Just Right'	0.5 x 0.5				
<i>Viola hederacea</i>	Native Violet	.1 x 1				
<i>Trachelospermum jasminoides</i>	Star Jasmine	.2 x 1				*
<b>Food Technology</b>						
<i>Citrus limon</i> 'Dwarf Eureka'	Dwarf Eureka Lemon	3 x 1				
<i>Malus</i> 'Granny Smith'	Granny Smith Apple Tree	6 x 4				
<i>Malus ioensis</i> 'Plena'	Prairie Crab-Apple	6 x 4				
<i>Alium</i> spp.	Leek	0.4 x 0.1				
<i>Ocimum basilicum</i>	Sweet Basil	.6 x .6				*
<i>Beta vulgaris</i>	Beetroot	0.3				
<i>Cymbopogon citratus</i>	Lemongrass					
<i>Coriandrum sativum</i>	Coriander					
<i>Daucus carota</i>	Carrot	0.2				
<i>Fragaria x ananassa</i>	Strawberry	0.1 x 0.1				
<i>Ipomoea batatas</i>	Sweet Potato	0.1 x 0.4				*
<i>Mentha spicata</i>	Mint	1 x 1				*
<i>Pisum sativum</i> var. <i>saccharatum</i>	Snow Peas	1				
<i>Rosemarinus officinalis</i>	Rosemary	0.5 x 0.5				*
<i>Salvia elegans</i>	Pineapple Sage	1.5 x 1.5				
<i>Salvia officinalis</i>	Common Sage	0.5 x 0.5				
<i>Solanum tuberosum</i>	Potato	-				
<i>Tomato</i> spp.	Tomato Vine	1				
<i>Thymus vulgaris</i>	Common Thyme	0.3 x 0.3				*

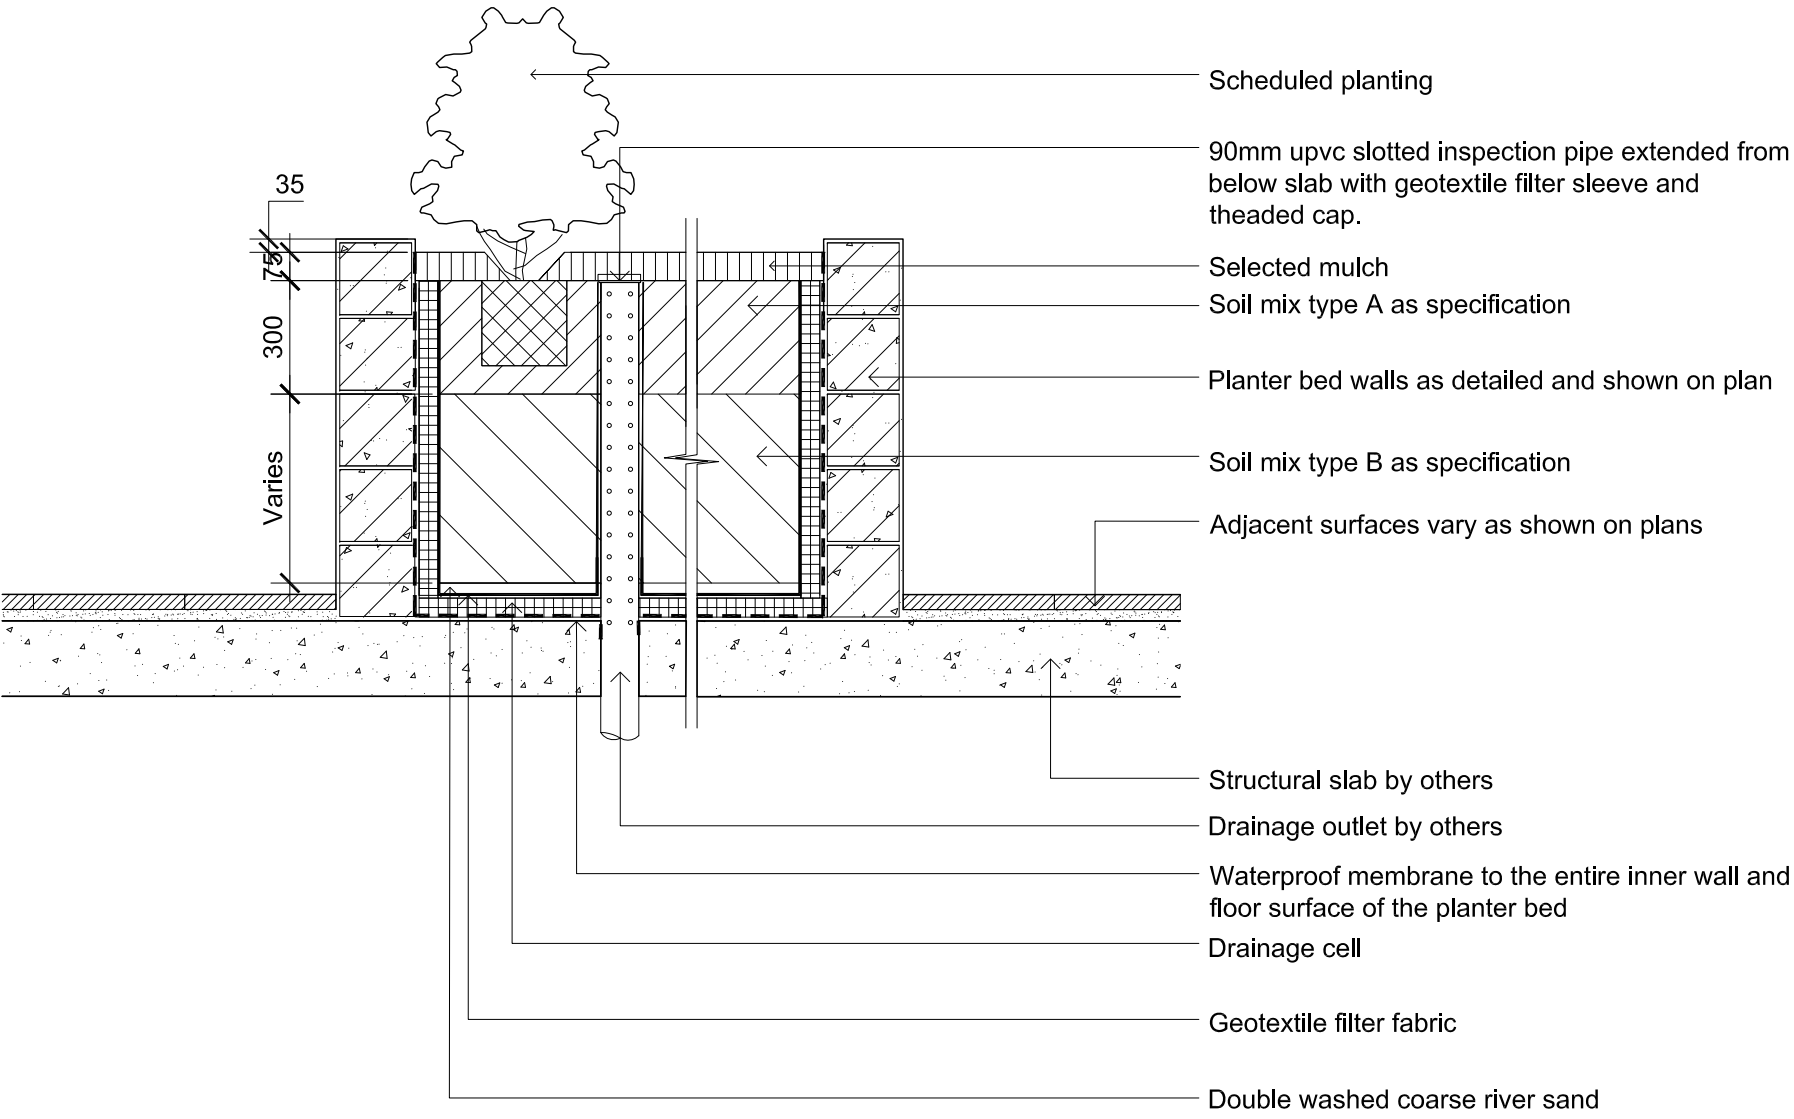


SECTION - TYP. RAISED PLANTER BED ON SUSPENDED SLAB  
1:20 INSPECTION / CLEAN OUT RISER PIPE

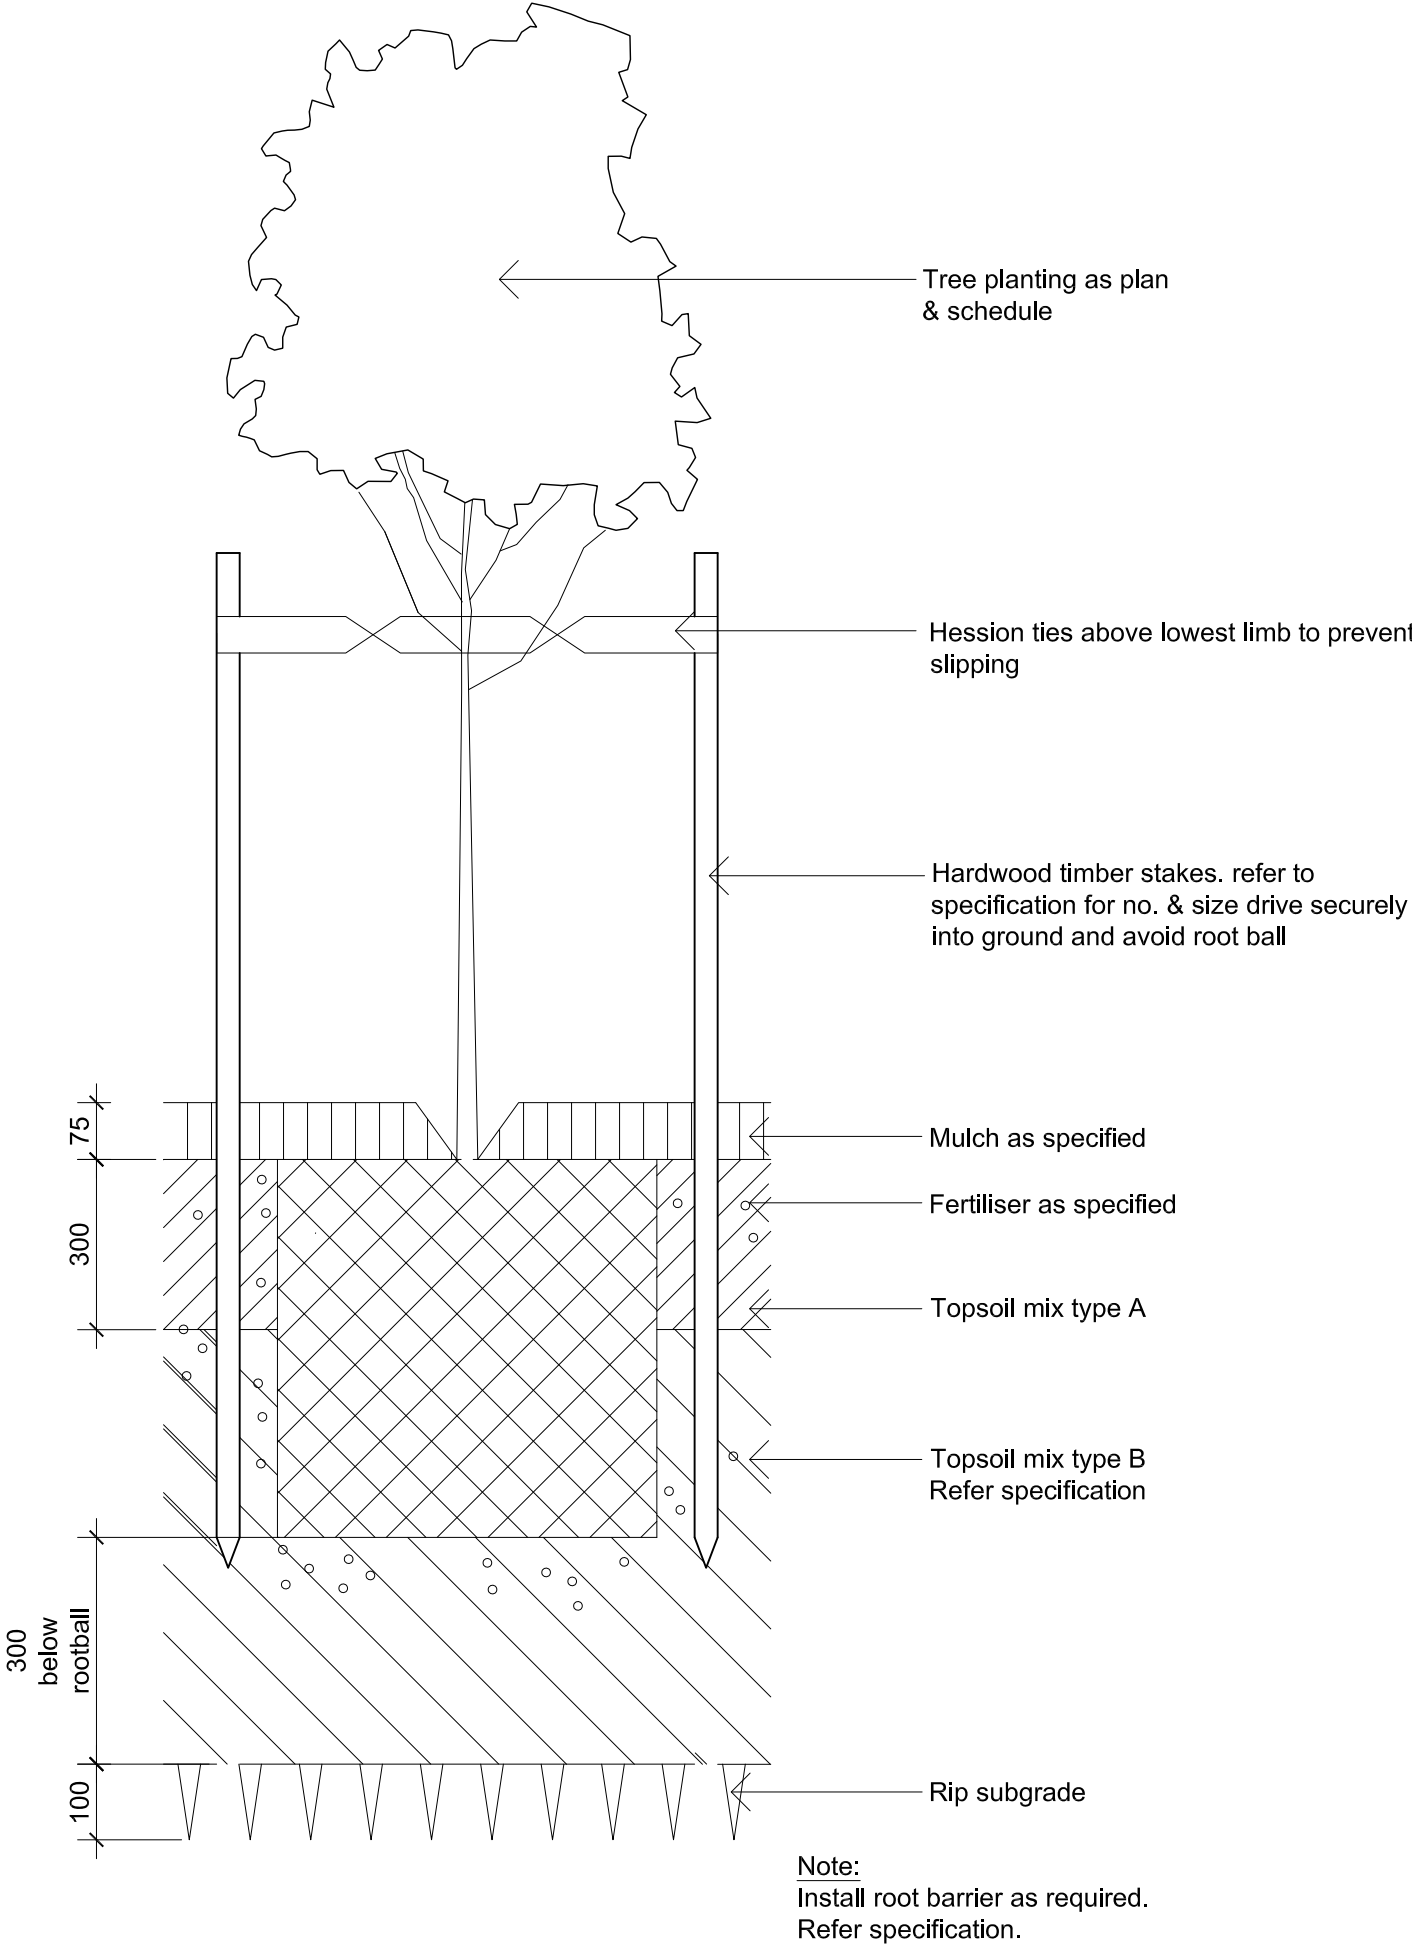


DETAIL - 75-200L TREE PLANTING ON GRADE  
1:10

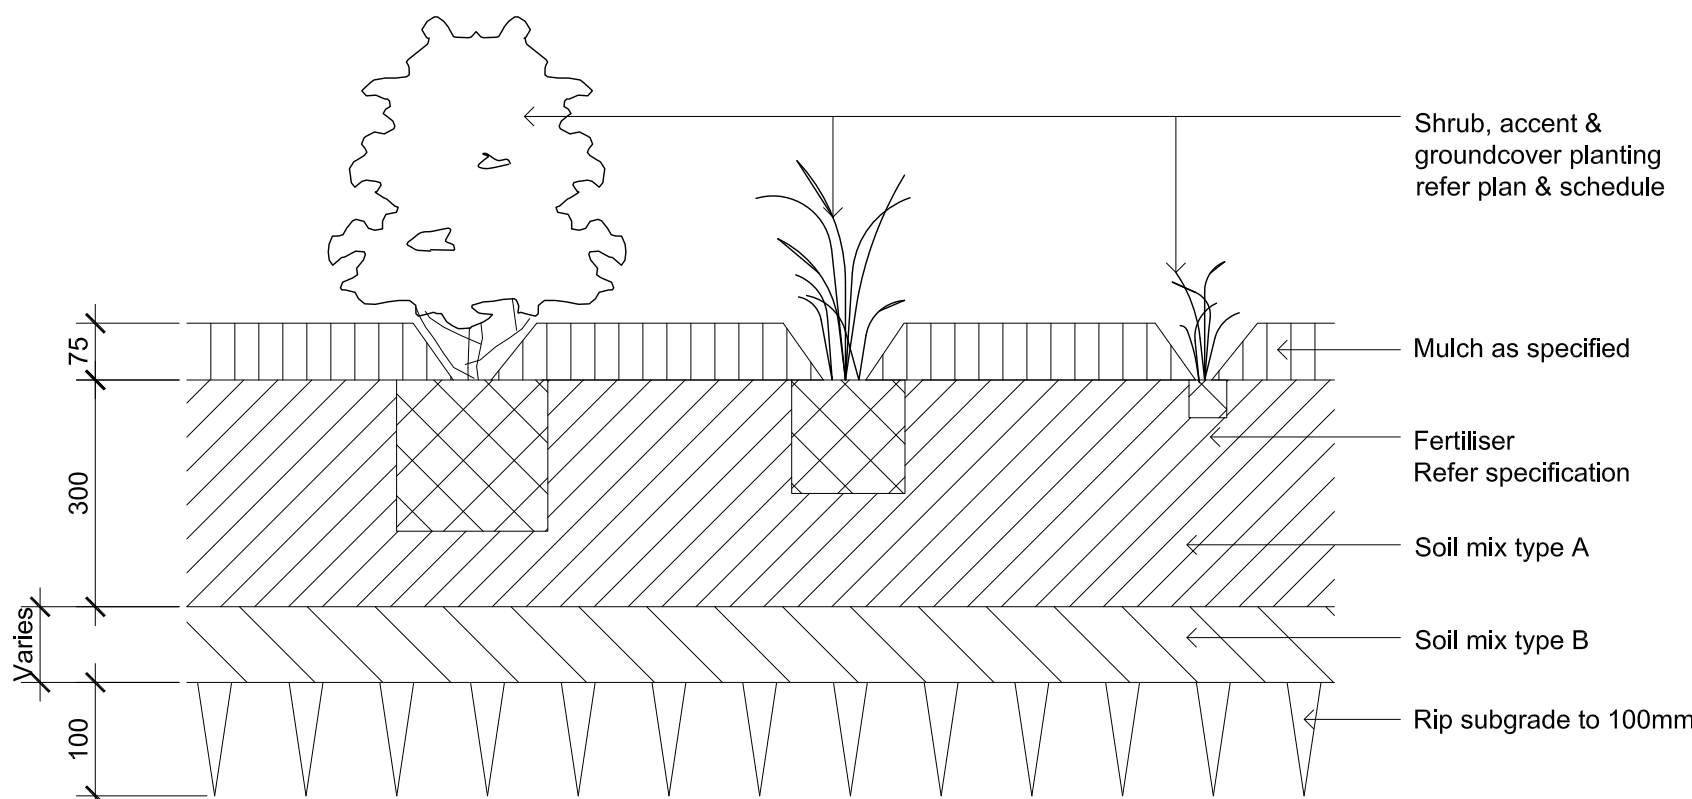

DETAIL - SHRUB, ACCENT & GROUNDCOVER PLANTING ON GRADE  
1:10

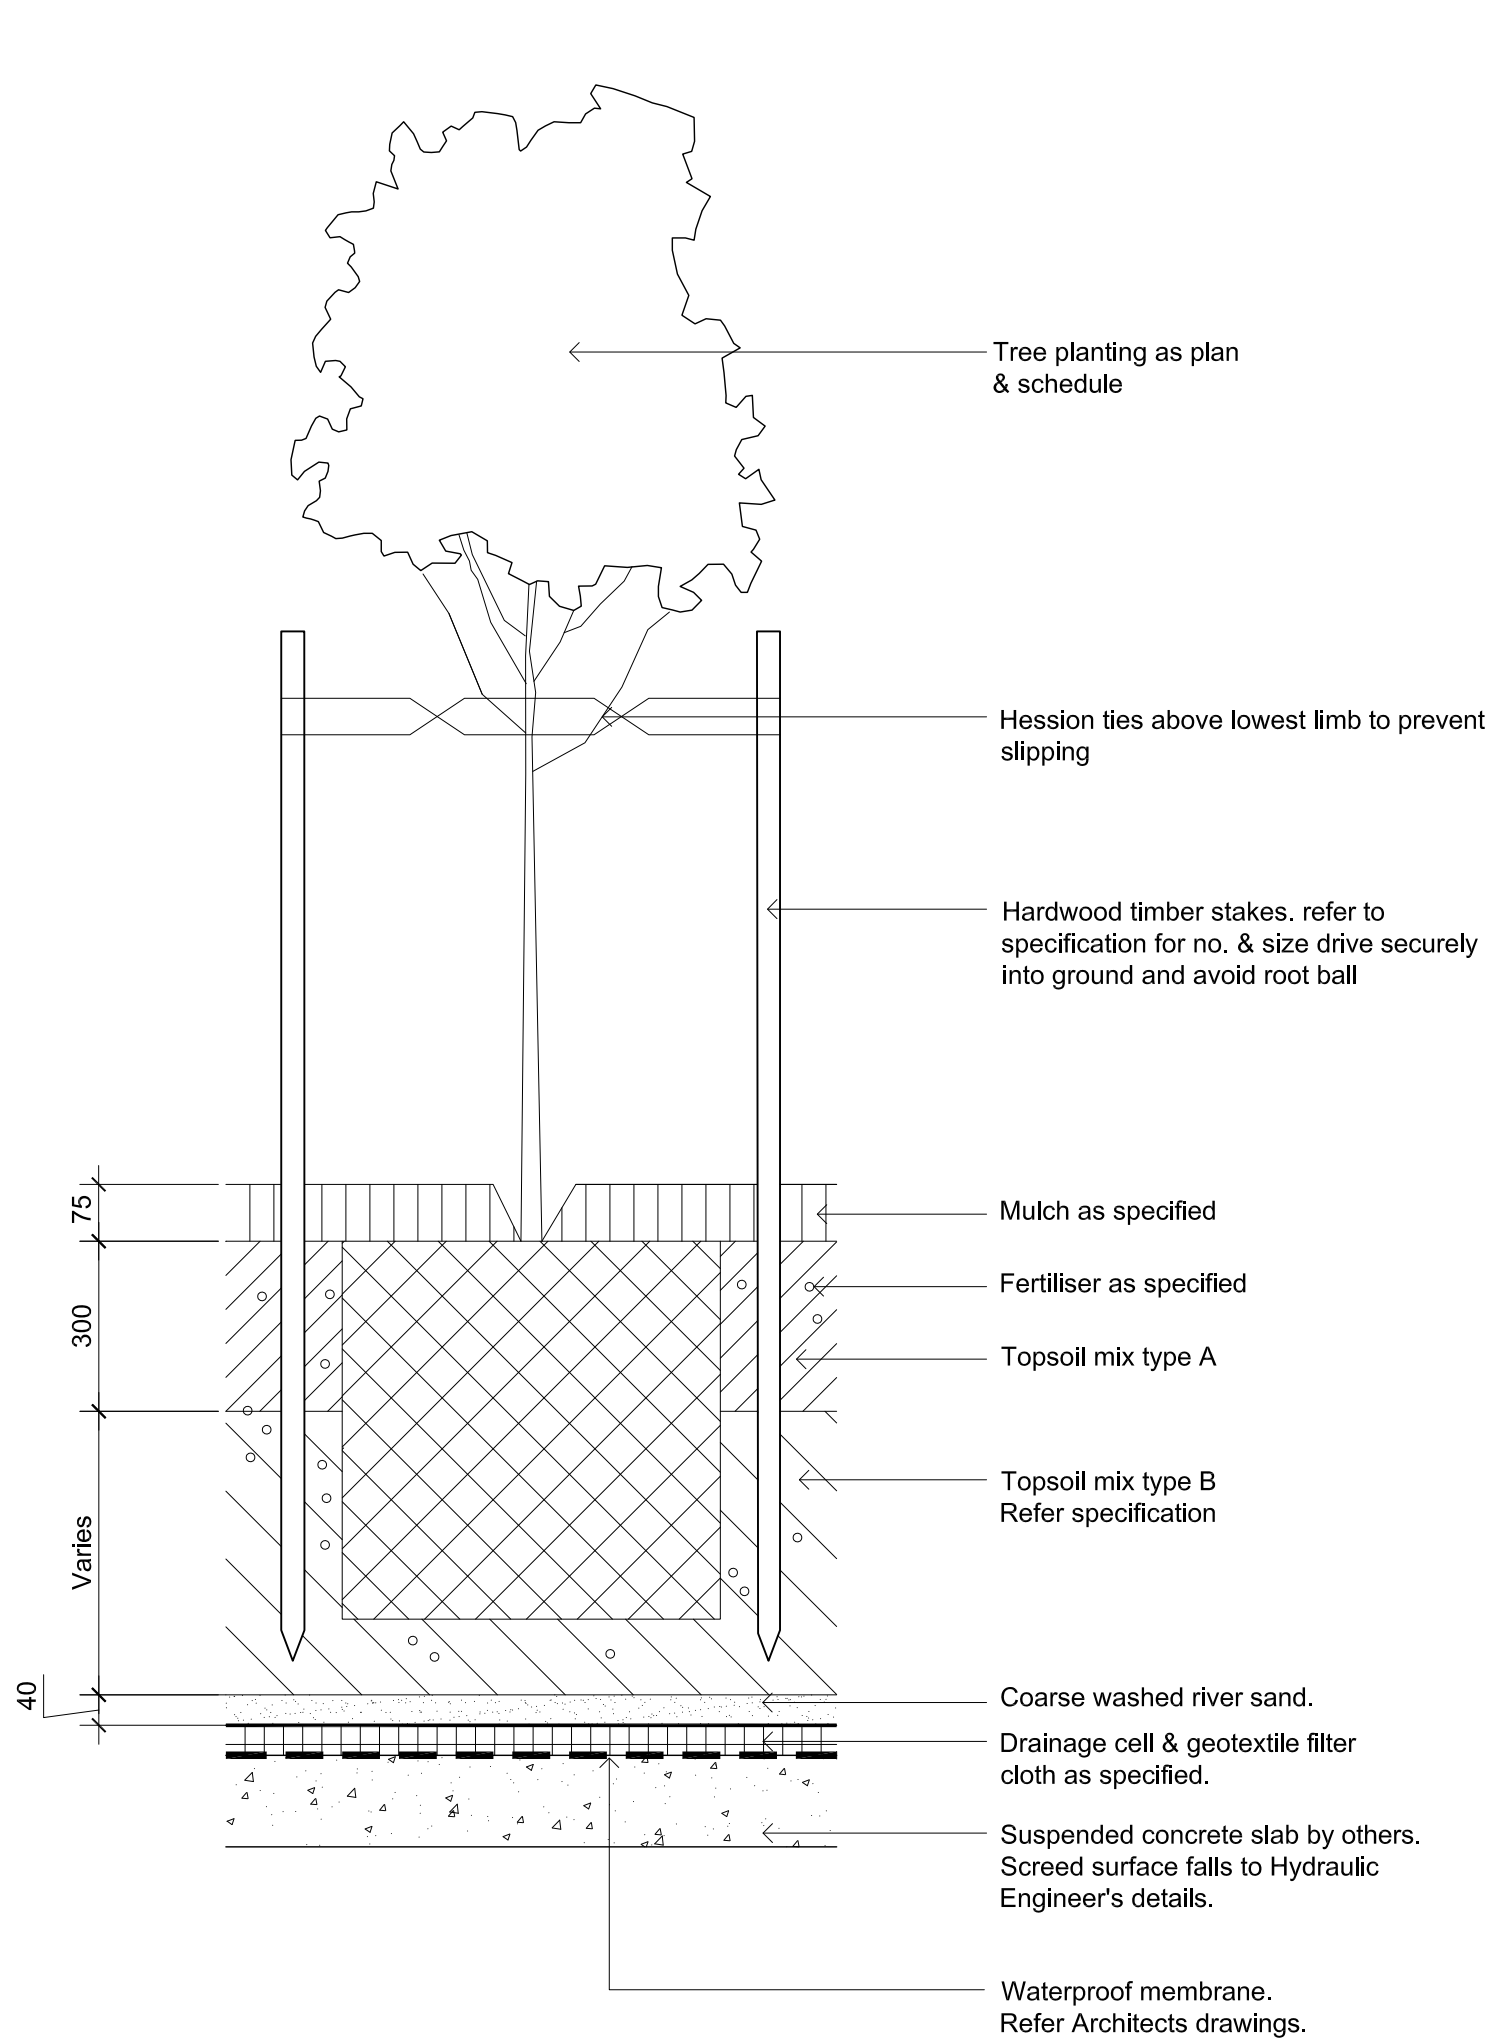

DETAIL - 75-200L TREE PLANTING ON SLAB  
1:10

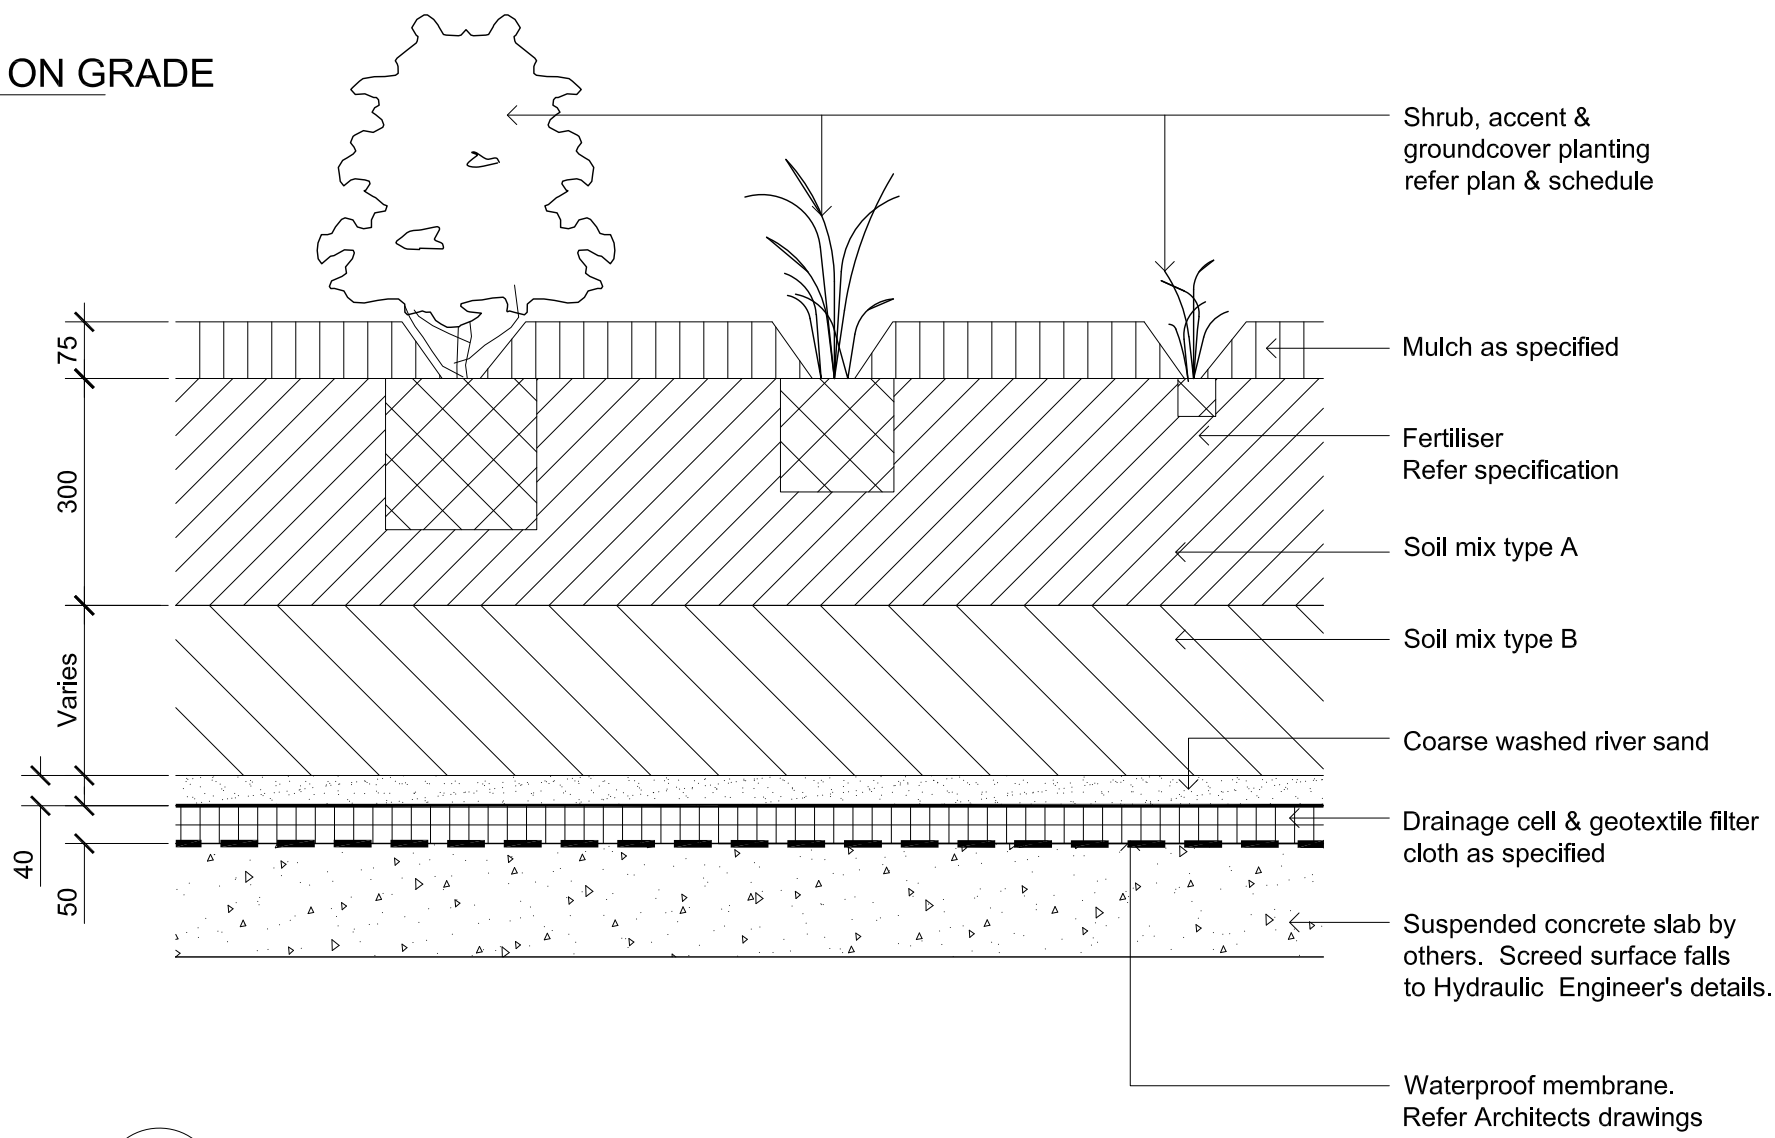

DETAIL - SHRUB, ACCENT & GROUNDCOVER PLANTING ON SLAB  
1:10

© 2016 Site Image (NSW) Pty Ltd. ABN 44 801 262 380 as agent for Site Image NSW Partnership. All rights reserved. This drawing is copyright and shall not be reproduced or copied in any form or by any means (graphic, electronic or mechanical including photocopy) without the written permission of Site Image (NSW) Pty Ltd. Any license, expressed or implied, to use this document for any purpose what so ever is restricted to the terms of the written agreement between Site Image (NSW) Pty Ltd and the instructing party.

The contractor shall check and verify all work on site (including work by others) before commencing the landscape installation. Any discrepancies are to be reported to the Project Manager or Landscape Architect prior to commencing work. Do not scale this drawing. Any required dimensions not shown shall be referred to the Landscape Architect for confirmation.

D	Architectural coordination	SM	NM	12.07.2017
C	Preliminary DA	JD	NM	20.03.2017
B	Architectural coordination	JD	NM	20.02.2017
A	Preliminary	JD	NM	21.12.2016
Issue	Revision Description	Drawn	Check	Date

LEGEND

Key Plant:

Client:

Loreto Kirribilli

Project:

Loreto Kirribilli  
Gymnasium and Learning Hub

Level 1, 3-5 Baptist Street  
Redfern NSW 2016  
Australia

Tel: (61 2) 8332 5600  
Fax: (61 2) 9698 2677  
www.siteimage.com.au

Site Image (NSW) Pty Ltd  
ABN 44 801 262 380

SITE IMAGE



Landscape Architects

PRELIMINARY

Drawing Name:

Landscape Details

Scale:

Job Number:

SS16-3422

Drawing Number:

LH-501

Issue:

D

NOT FOR CONSTRUCTION