


# Northern Precinct Plan Stage 1

Level D

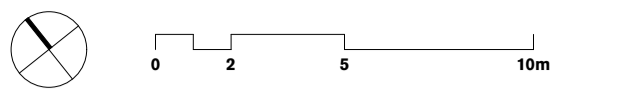


**GENERAL NOTES**  
 ALL DIMENSIONS AND EXISTING CONDITIONS SHALL BE CHECKED AND VERIFIED BY THE CONTRACTOR BEFORE PROCEEDING WITH THE WORK  
 ALL LEVELS RELATIVE TO AUSTRALIAN HEIGHT DATUM  
 DO NOT SCALE DRAWINGS  
 USE FIGURED DIMENSIONS ONLY

legend  
 --- Site Boundary

**PROPOSED WORKS AND REFURBISHMENT**

- Circulation
- Open Collaboration
- Amenities
- PDHPE
- Store
- Food Technology
- Staff
- Learning Studio
- Outdoor Learning

Proposed Demolition  
 Proposed New Build

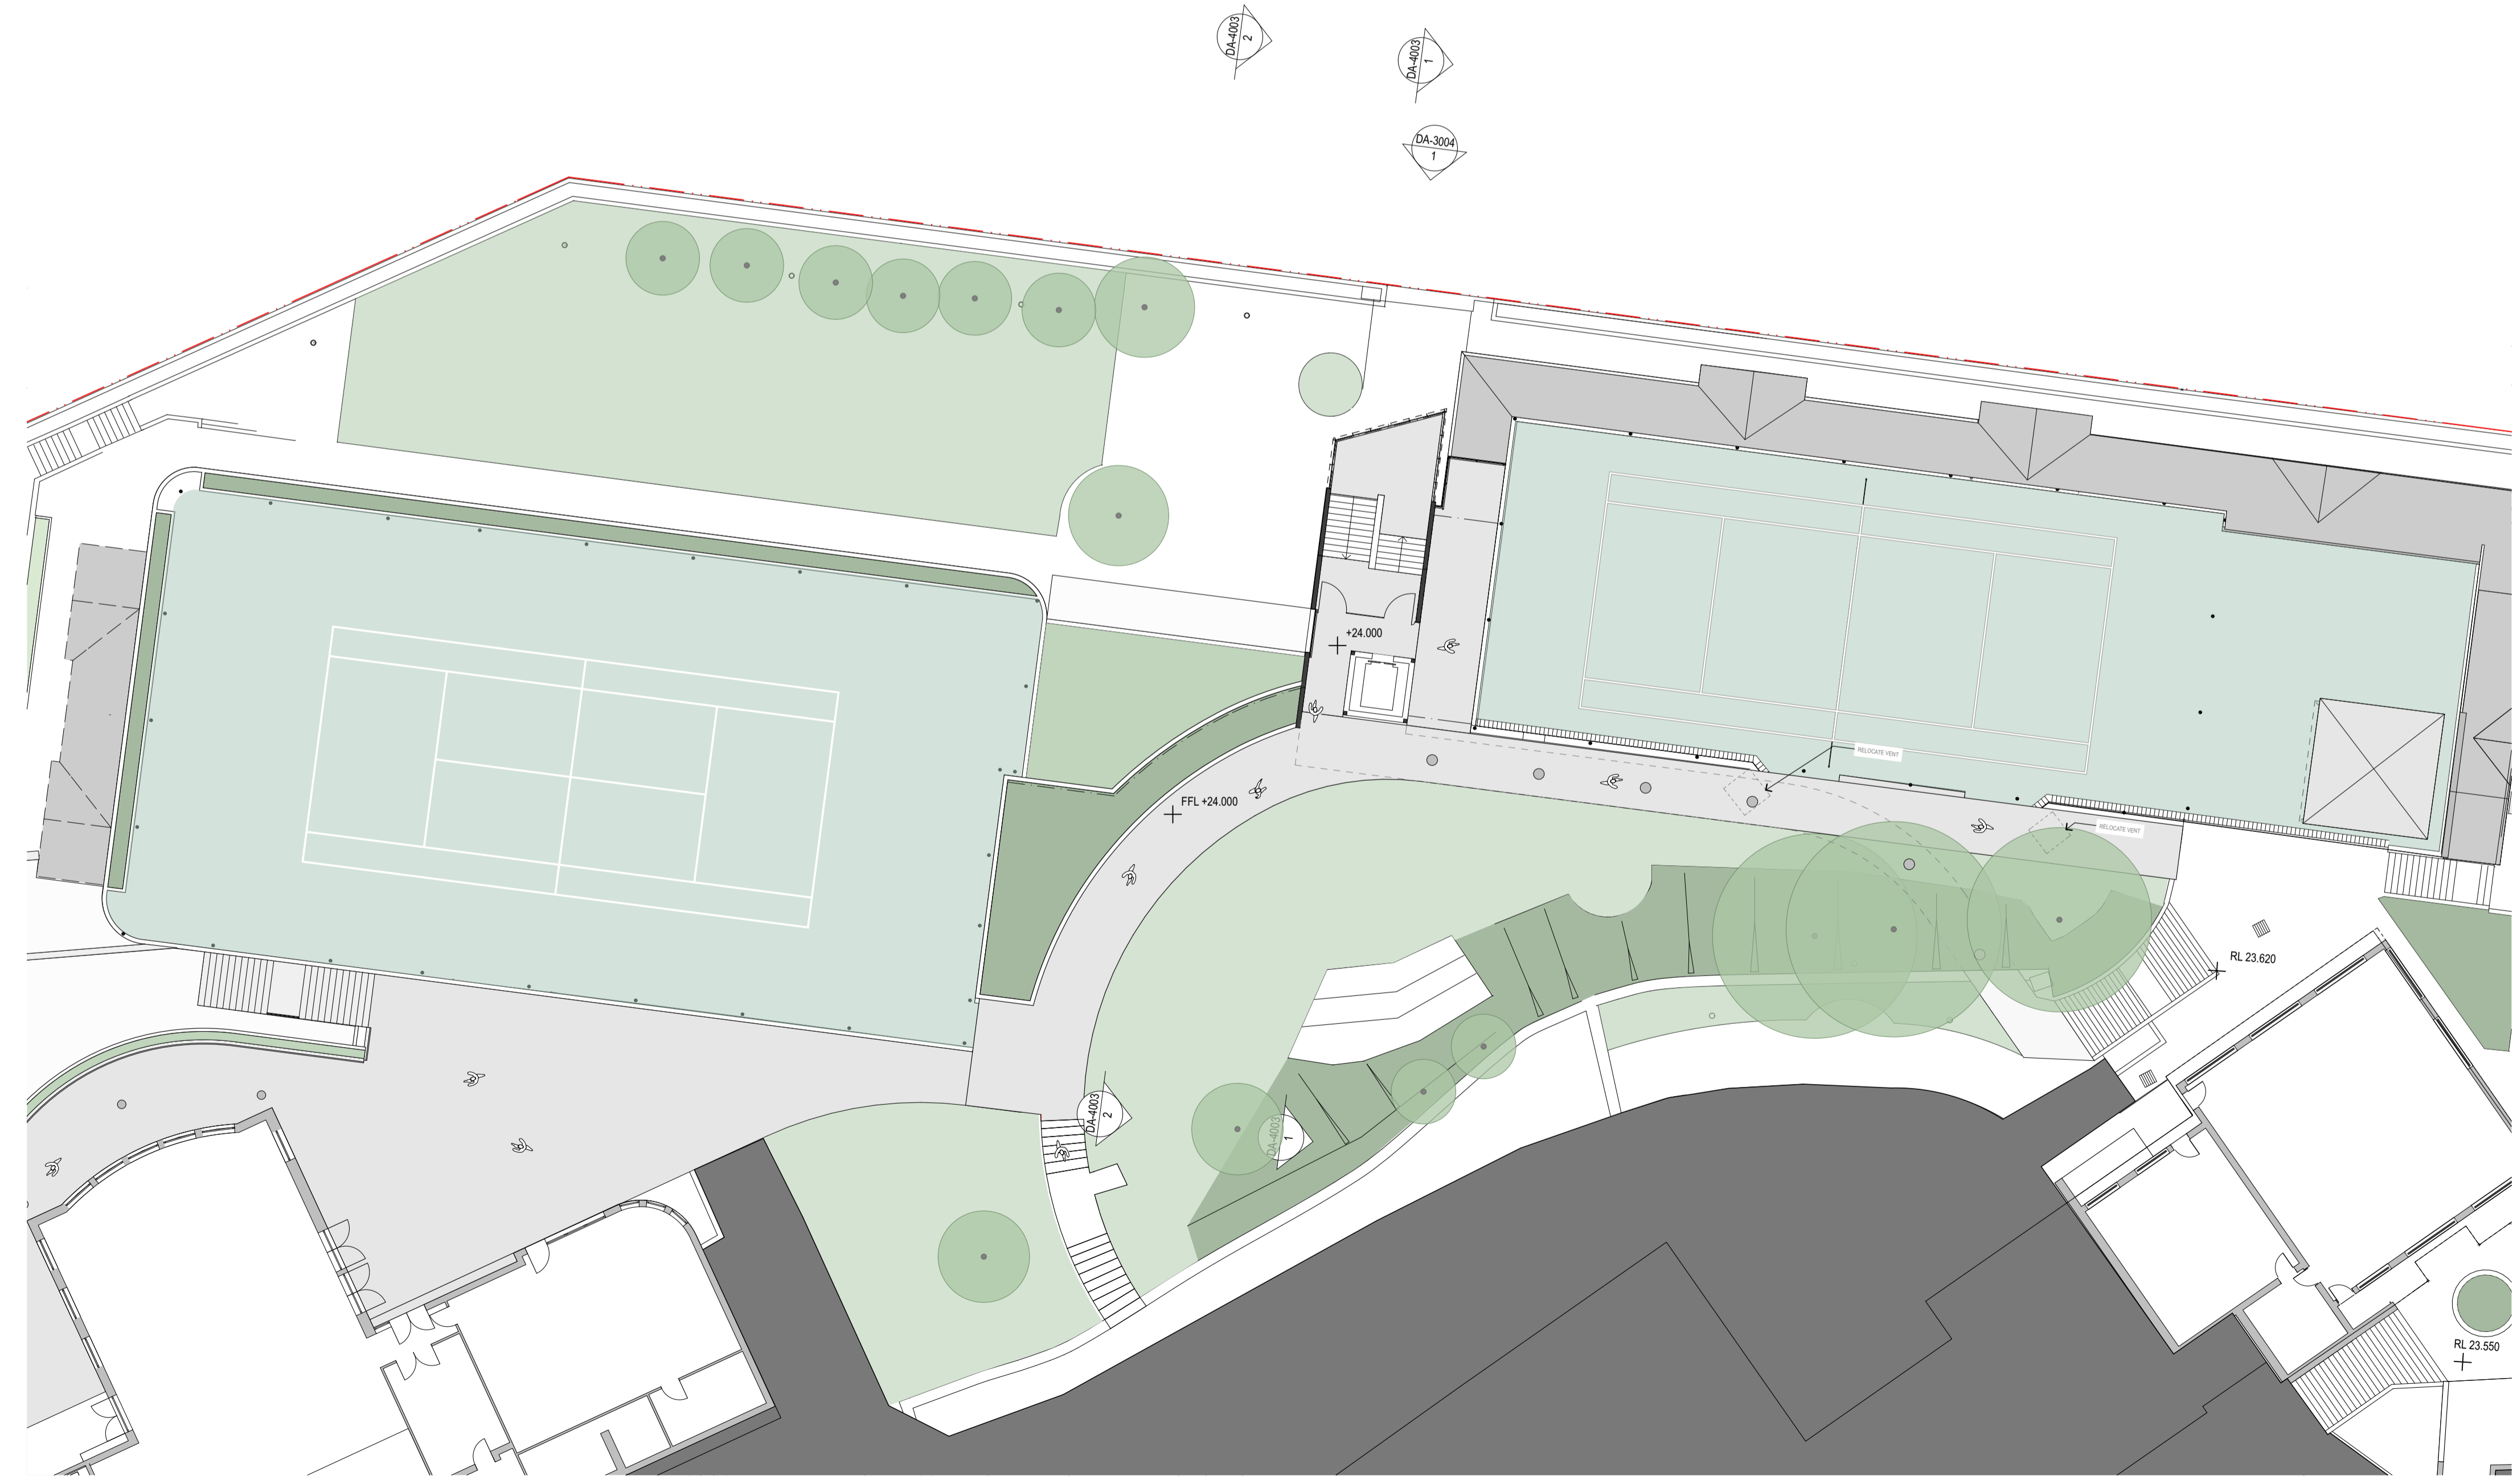

02	21/7/17	SSO Submission	AWY
01	7/7/17	SSO Submission	KT
REV	DATE	DESCRIPTION	BY

fjmt studio architecture interiors landscape urban community  
 sydney melbourne uk  
 Level 5, 70 King Street +61 2 9251 7077 www.fjmtstudio.com

project  
**Master plan**  
 85 Carabella Street, Kirribilli  
 Sydney NSW 2061

title  
**Northern Precinct Plans**  
**Northern Precinct - Lower Ground 1**

scale	1:200 @ A1	first issued	7/7/17
project code	sheet no.	revision	
<b>LKMP</b>	<b>DA-2304</b>	<b>02</b>	