


DA-3002
1

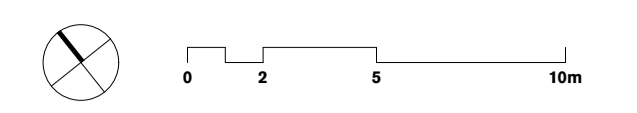

GENERAL NOTES
 ALL DIMENSIONS AND EXISTING CONDITIONS SHALL BE CHECKED AND VERIFIED BY THE CONTRACTOR BEFORE PROCEEDING WITH THE WORK
 ALL LEVELS RELATIVE TO AUSTRALIAN HEIGHT DATUM
 DO NOT SCALE DRAWINGS
 USE FIGURED DIMENSIONS ONLY

Western Precinct Plan

Level B

Learning Hub
Lower Ground 2

Gymnasium
Mezzanine

Centenary Hall
Ground Level



Legend
 --- Site Boundary

- PROPOSED WORKS AND REFURBISHMENT**
- Circulation
 - Open Collaboration
 - Amenities
 - PDHPE
 - Store
 - Food Technology
 - Staff
 - Learning Studio
 - Outdoor Learning

- Proposed Demolition
- Proposed New Build

DA-4022
1

DA-3003

DA-4001
1

DA-4001
2

REV	DATE	DESCRIPTION	BY	CHK
02	21/7/17	S&S Submission	AWY	
01	17/7/17	S&S Submission	KT	

fjmt studio architecture interiors landscape urban community
 sydney melbourne uk
 Level 5, 70 King Street +61 2 9251 7077 www.fjmtstudio.com **fjmt**

project
Master plan
 85 Carabella Street, Kirribilli
 Sydney NSW 2061

title
Western Precinct Plans
Western Precinct Learning Hub - Lower
Ground 3

scale 1:200 @ A1 first issued 7/7/17
 project code sheet no. revision
LKMP DA-2202 02