

Southern Precinct Connector


Stage 1

Section




- GENERAL NOTES**
- ALL DIMENSIONS AND EXISTING CONDITIONS SHALL BE CHECKED AND VERIFIED BY THE CONTRACTOR BEFORE PROCEEDING WITH THE WORK
 - ALL LEVELS RELATIVE TO AUSTRALIAN HEIGHT DATUM
 - DO NOT SCALE DRAWINGS
 - USE FIGURED DIMENSIONS ONLY


legend

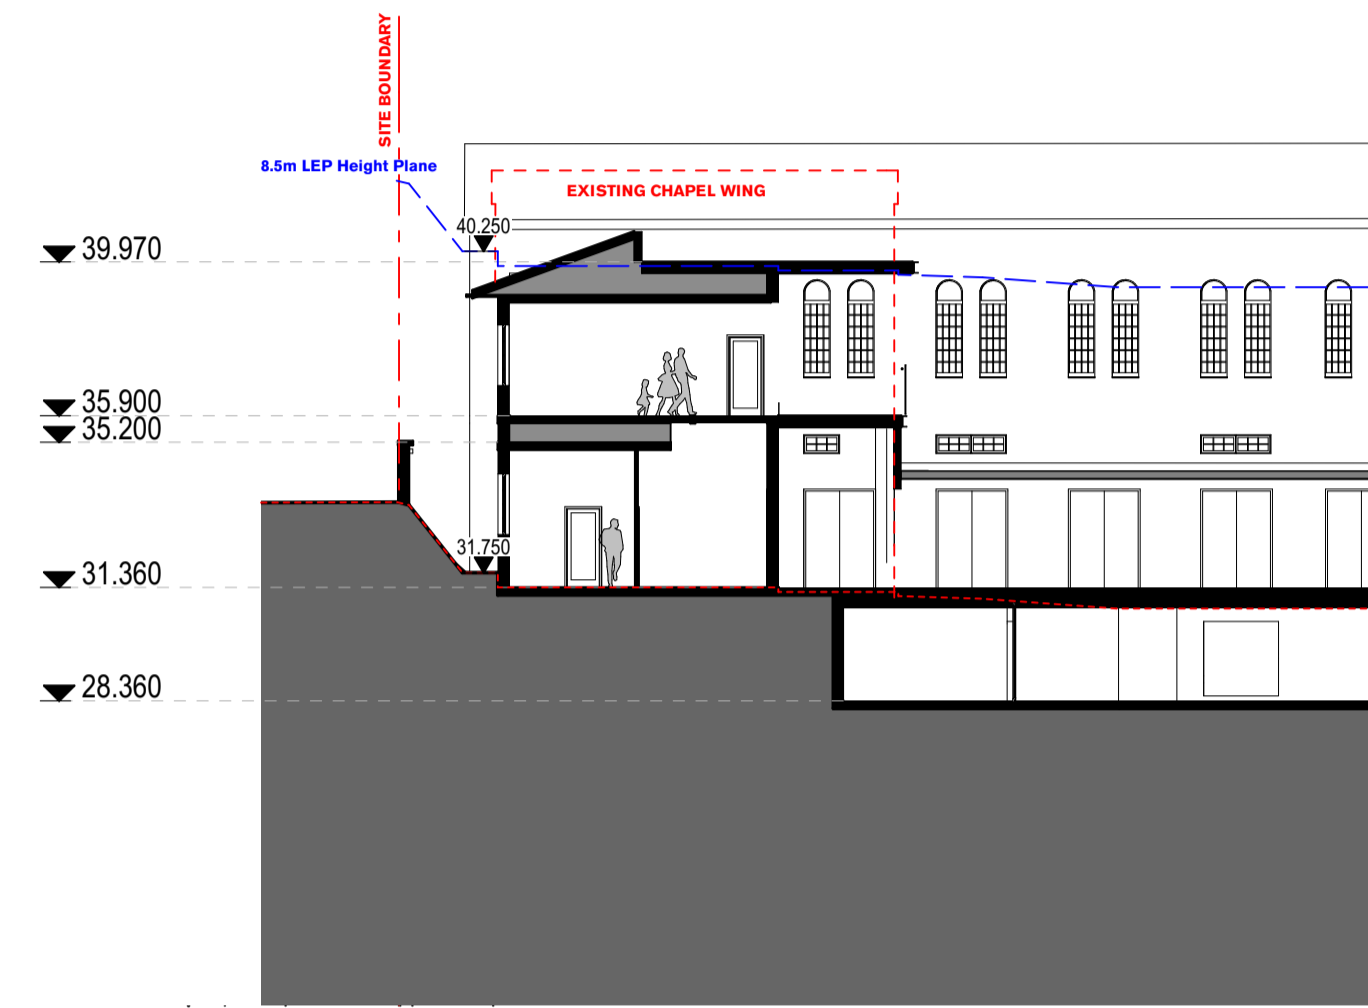


1 SECTION
1:200

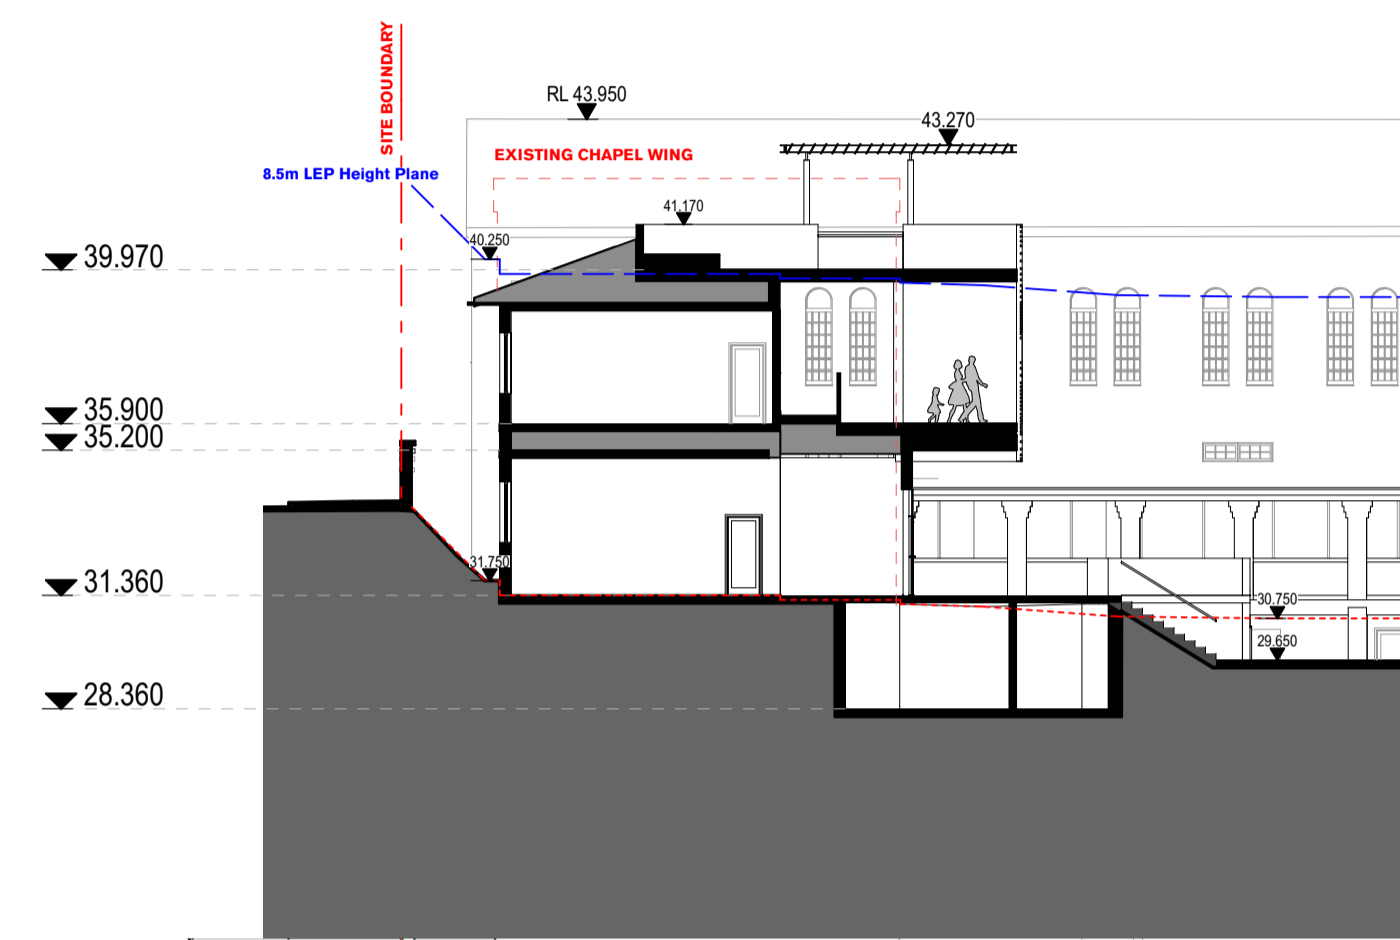

2 SECTION
1:200

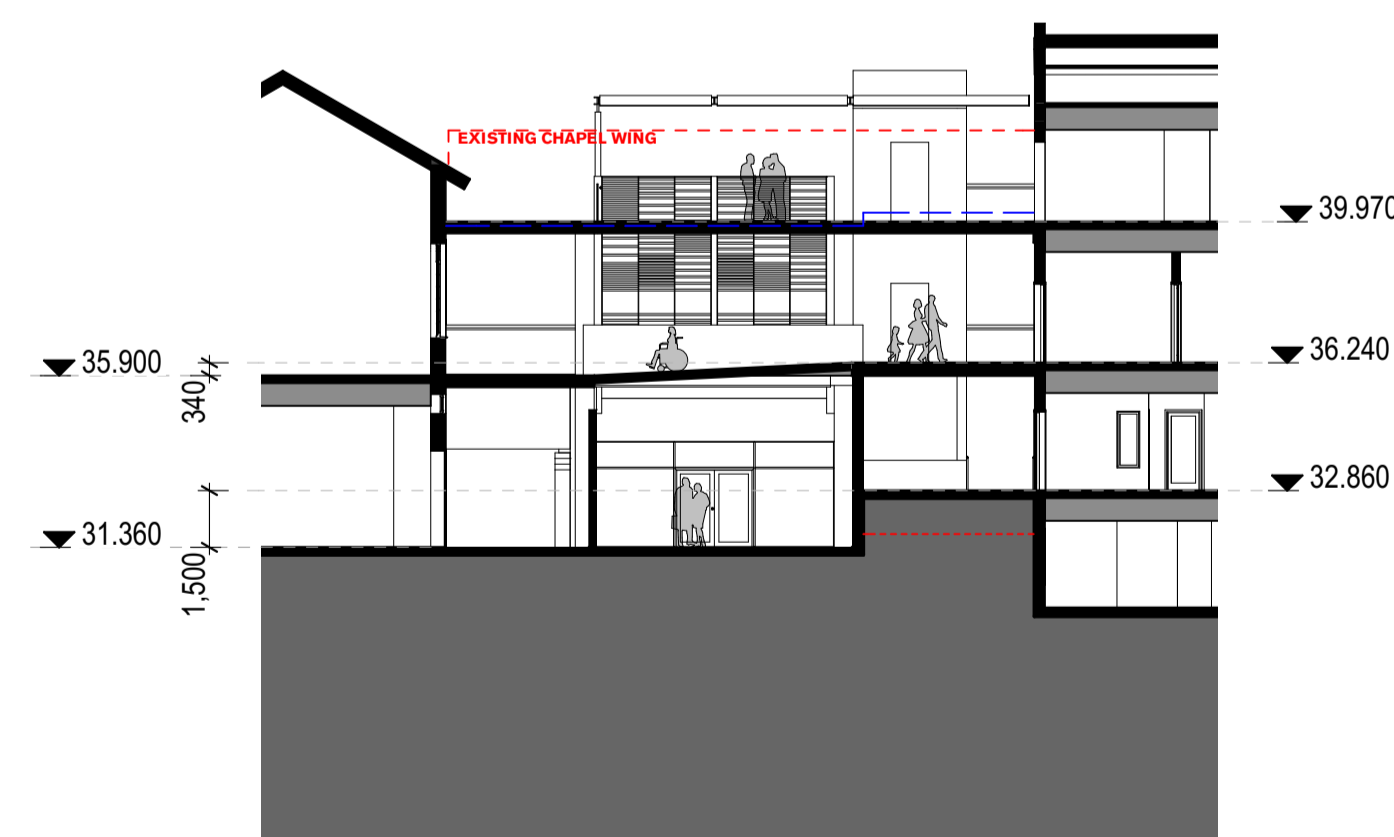

3 SECTION
1:200

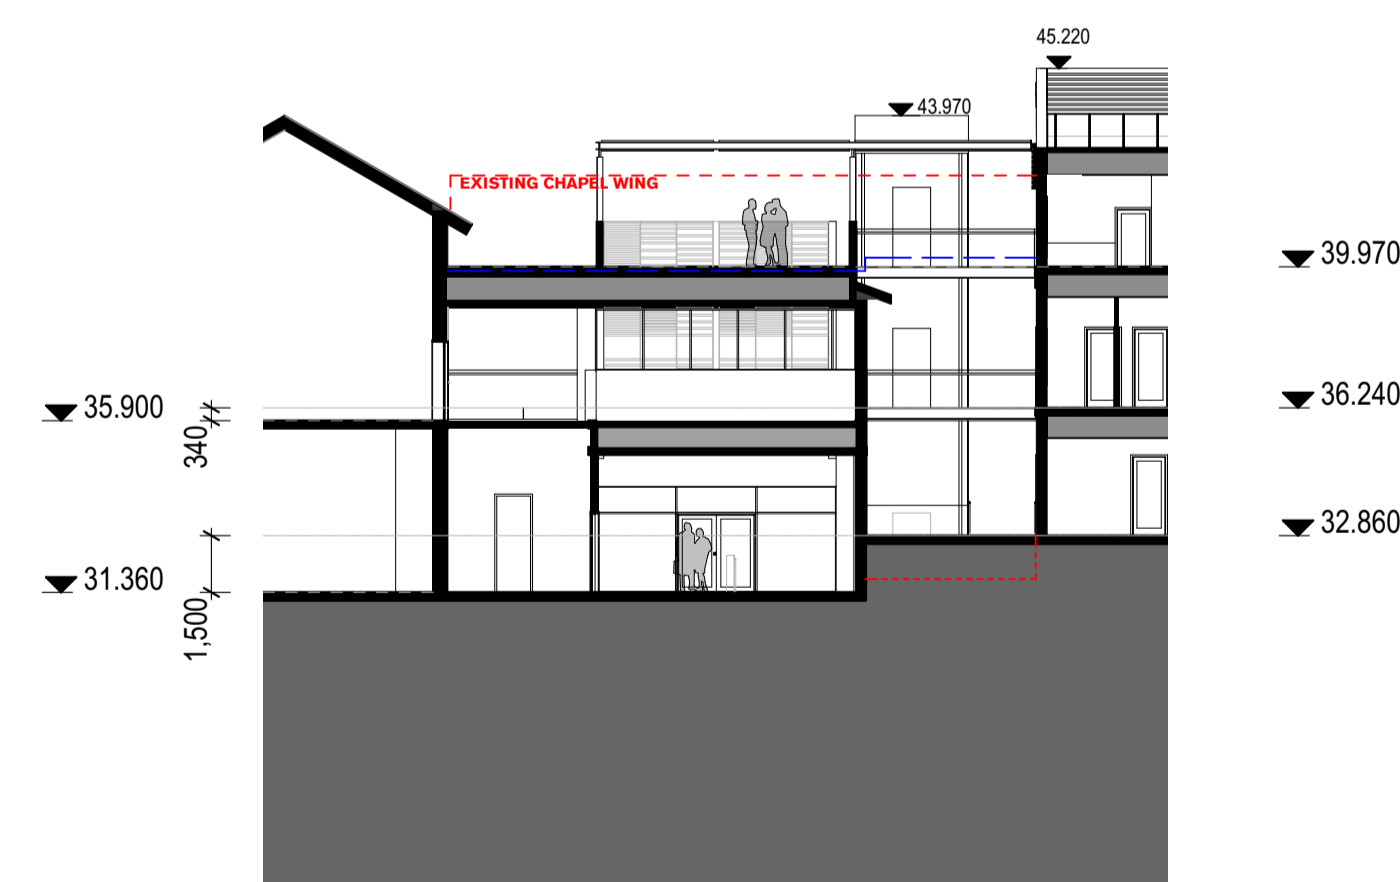

4 SECTION
1:200

REV	DATE	DESCRIPTION	BY	CHK
02	21/7/17	SSD Submission	AWY	
01	7/7/17	SSD Submission	KT	

fjmt studio architecture interiors landscape urban community
sydney melbourne uk
Level 5, 70 King Street • +61 2 9251 7077 • fjmtstudio.com



project
Master plan
85 Carabella Street, Kirribilli
Sydney NSW 2061

title
Sections
Sections - Southern Precinct Connector

scale 1:200 @ A1 first issued 7/7/17

project code sheet no. revision
LKMP DA-4004 02