


# Northern Precinct Connector




## DA Stage 1

Section

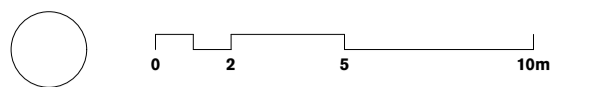

- GENERAL NOTES**
- ALL DIMENSIONS AND EXISTING CONDITIONS SHALL BE CHECKED AND VERIFIED BY THE CONTRACTOR BEFORE PROCEEDING WITH THE WORK
  - ALL LEVELS RELATIVE TO AUSTRALIAN HEIGHT DATUM
  - DO NOT SCALE DRAWINGS
  - USE FIGURED DIMENSIONS ONLY

legend

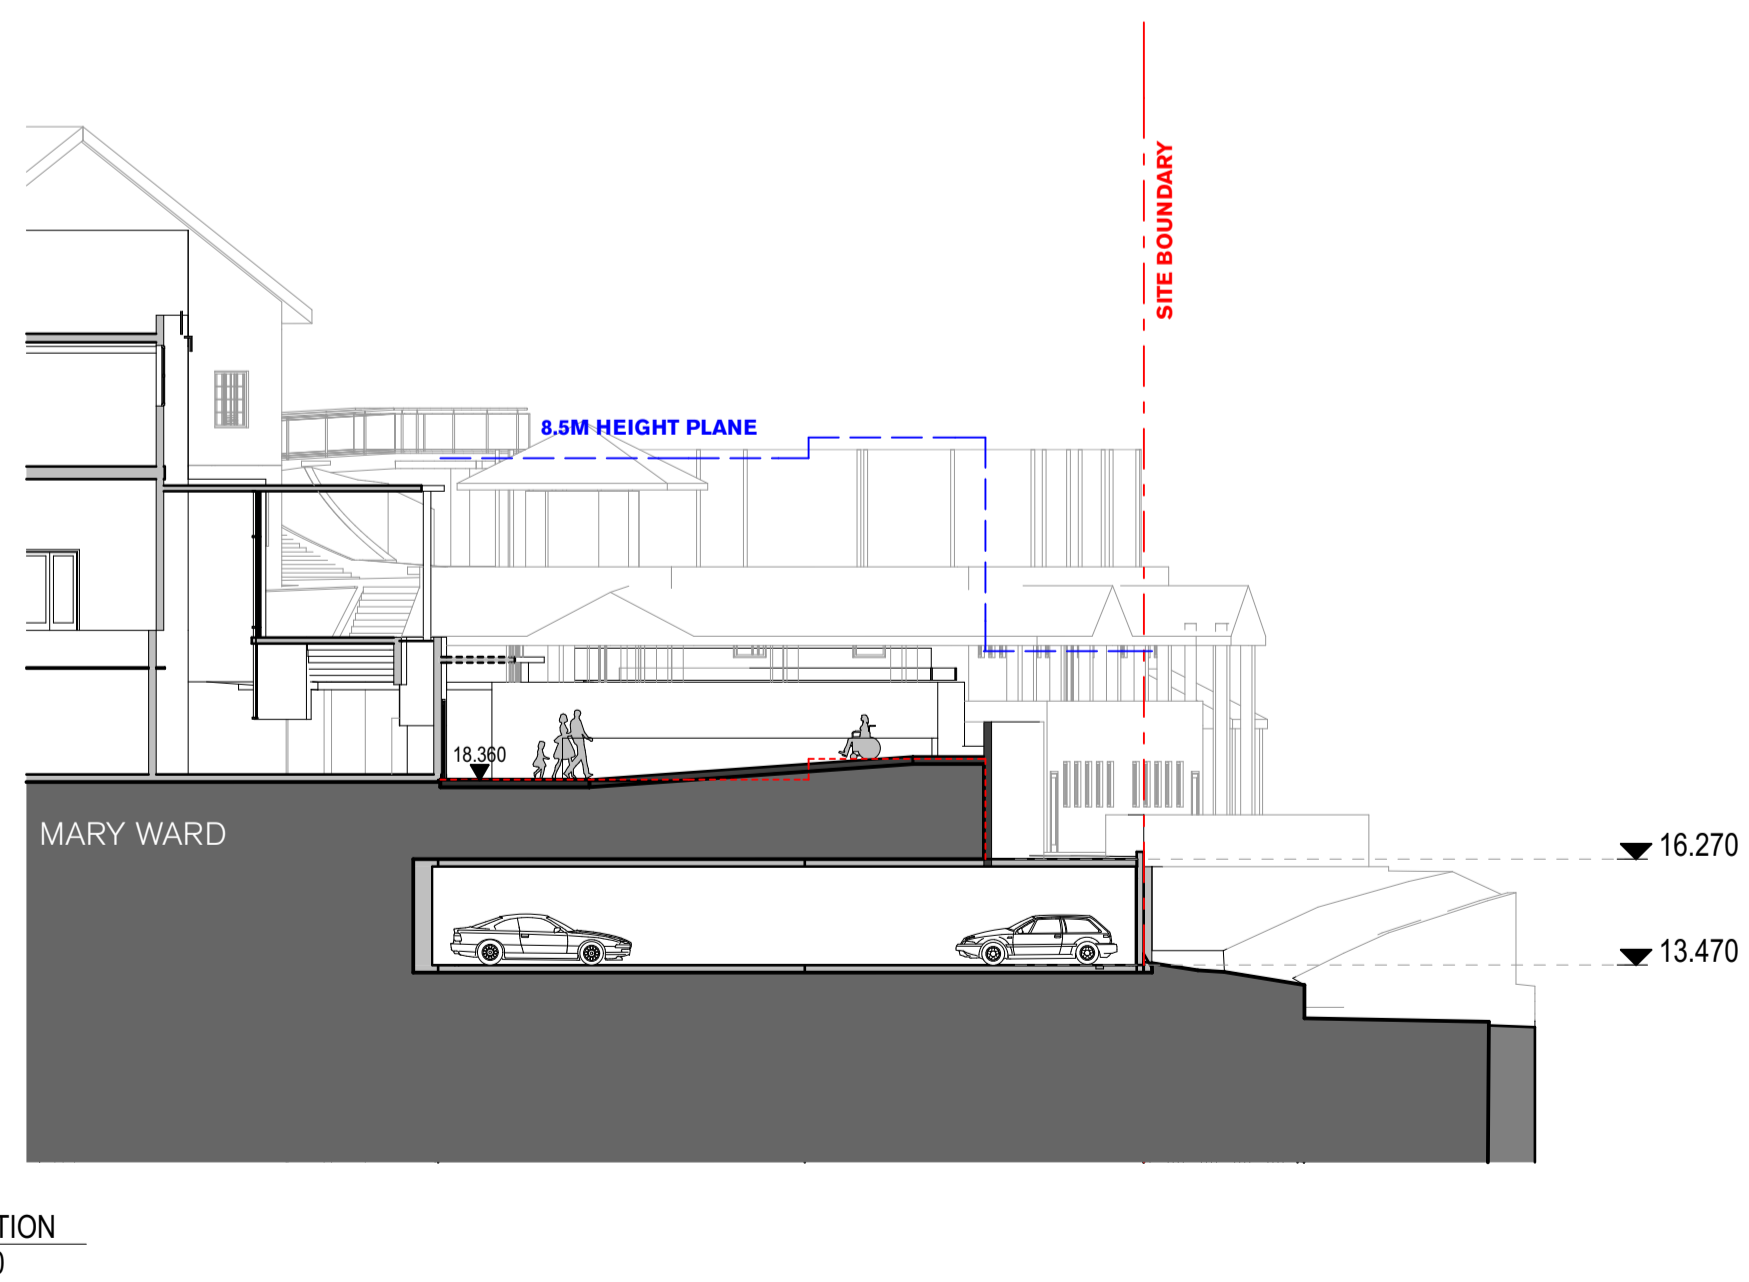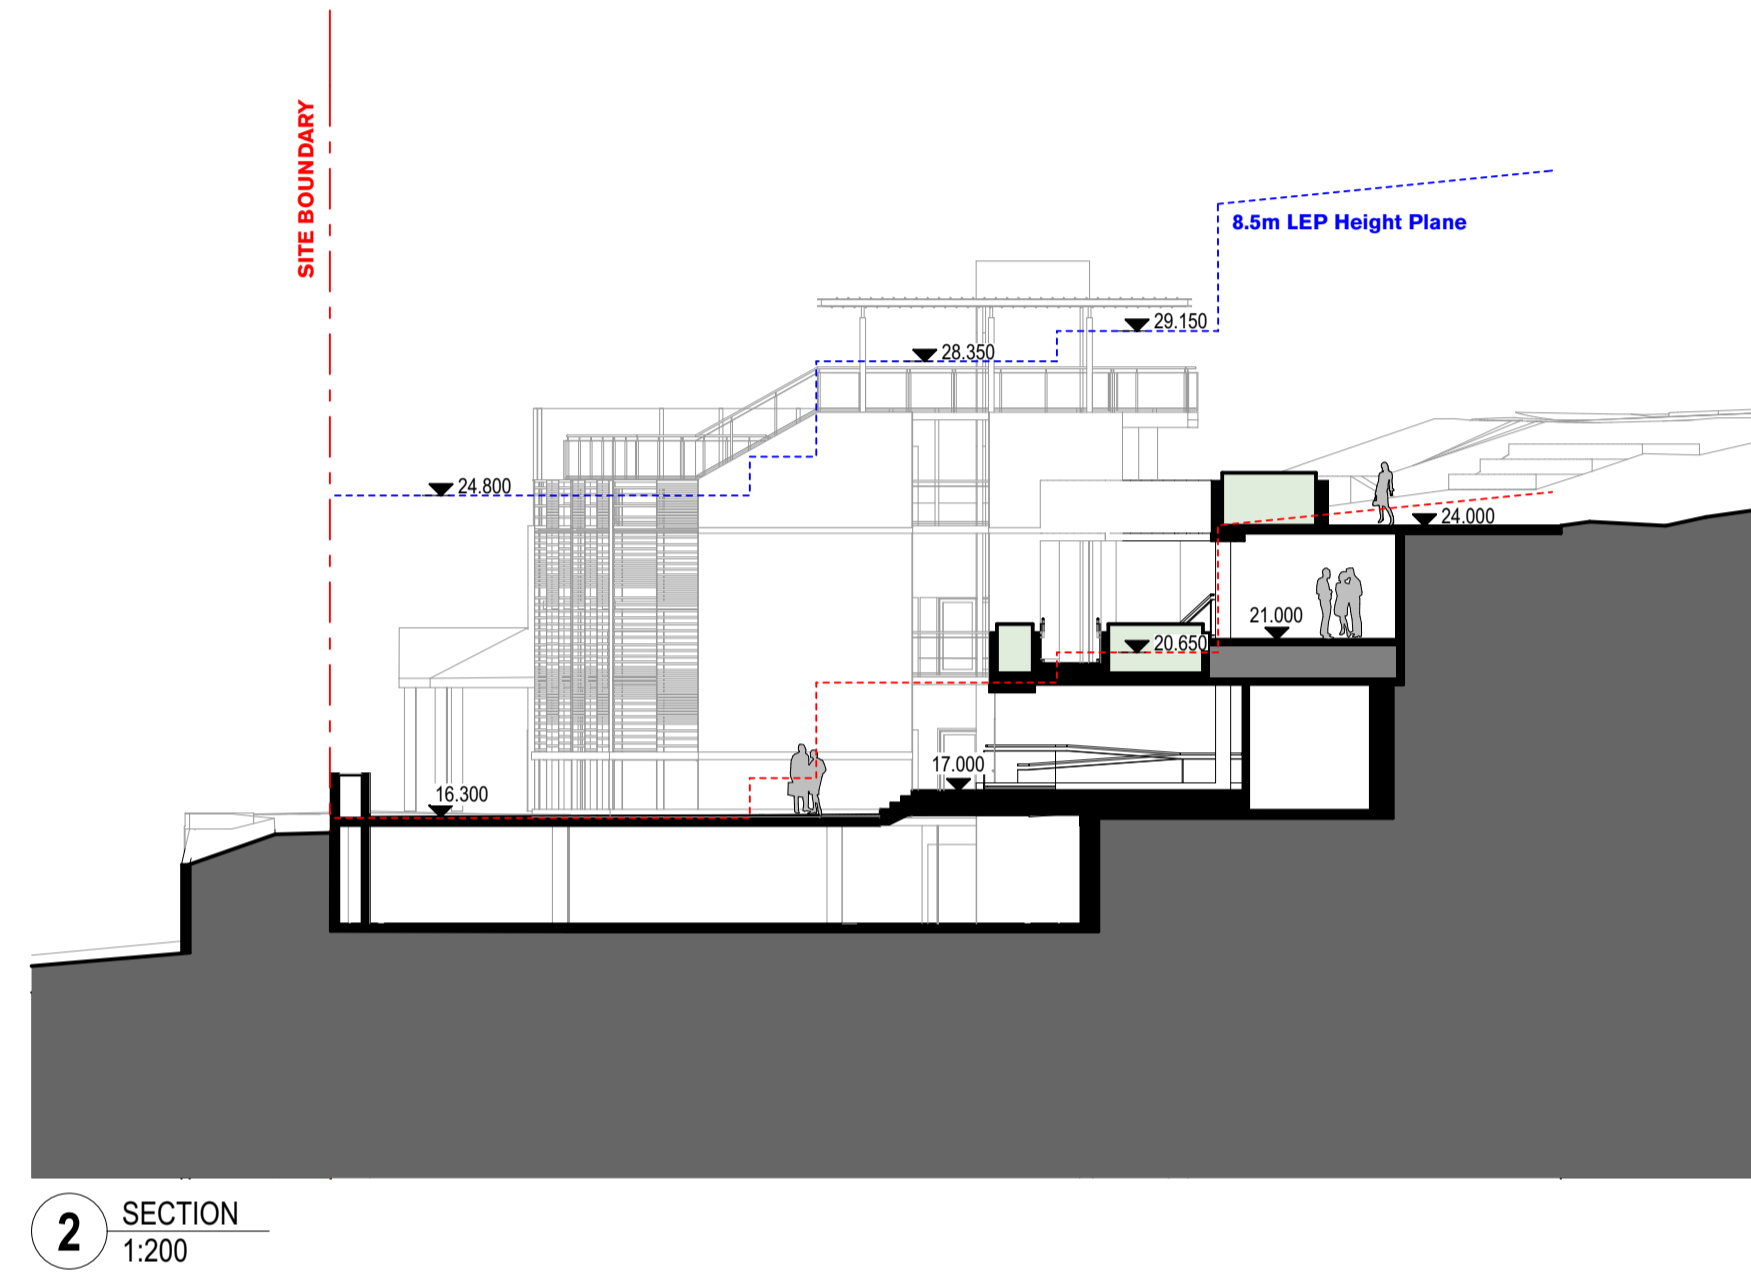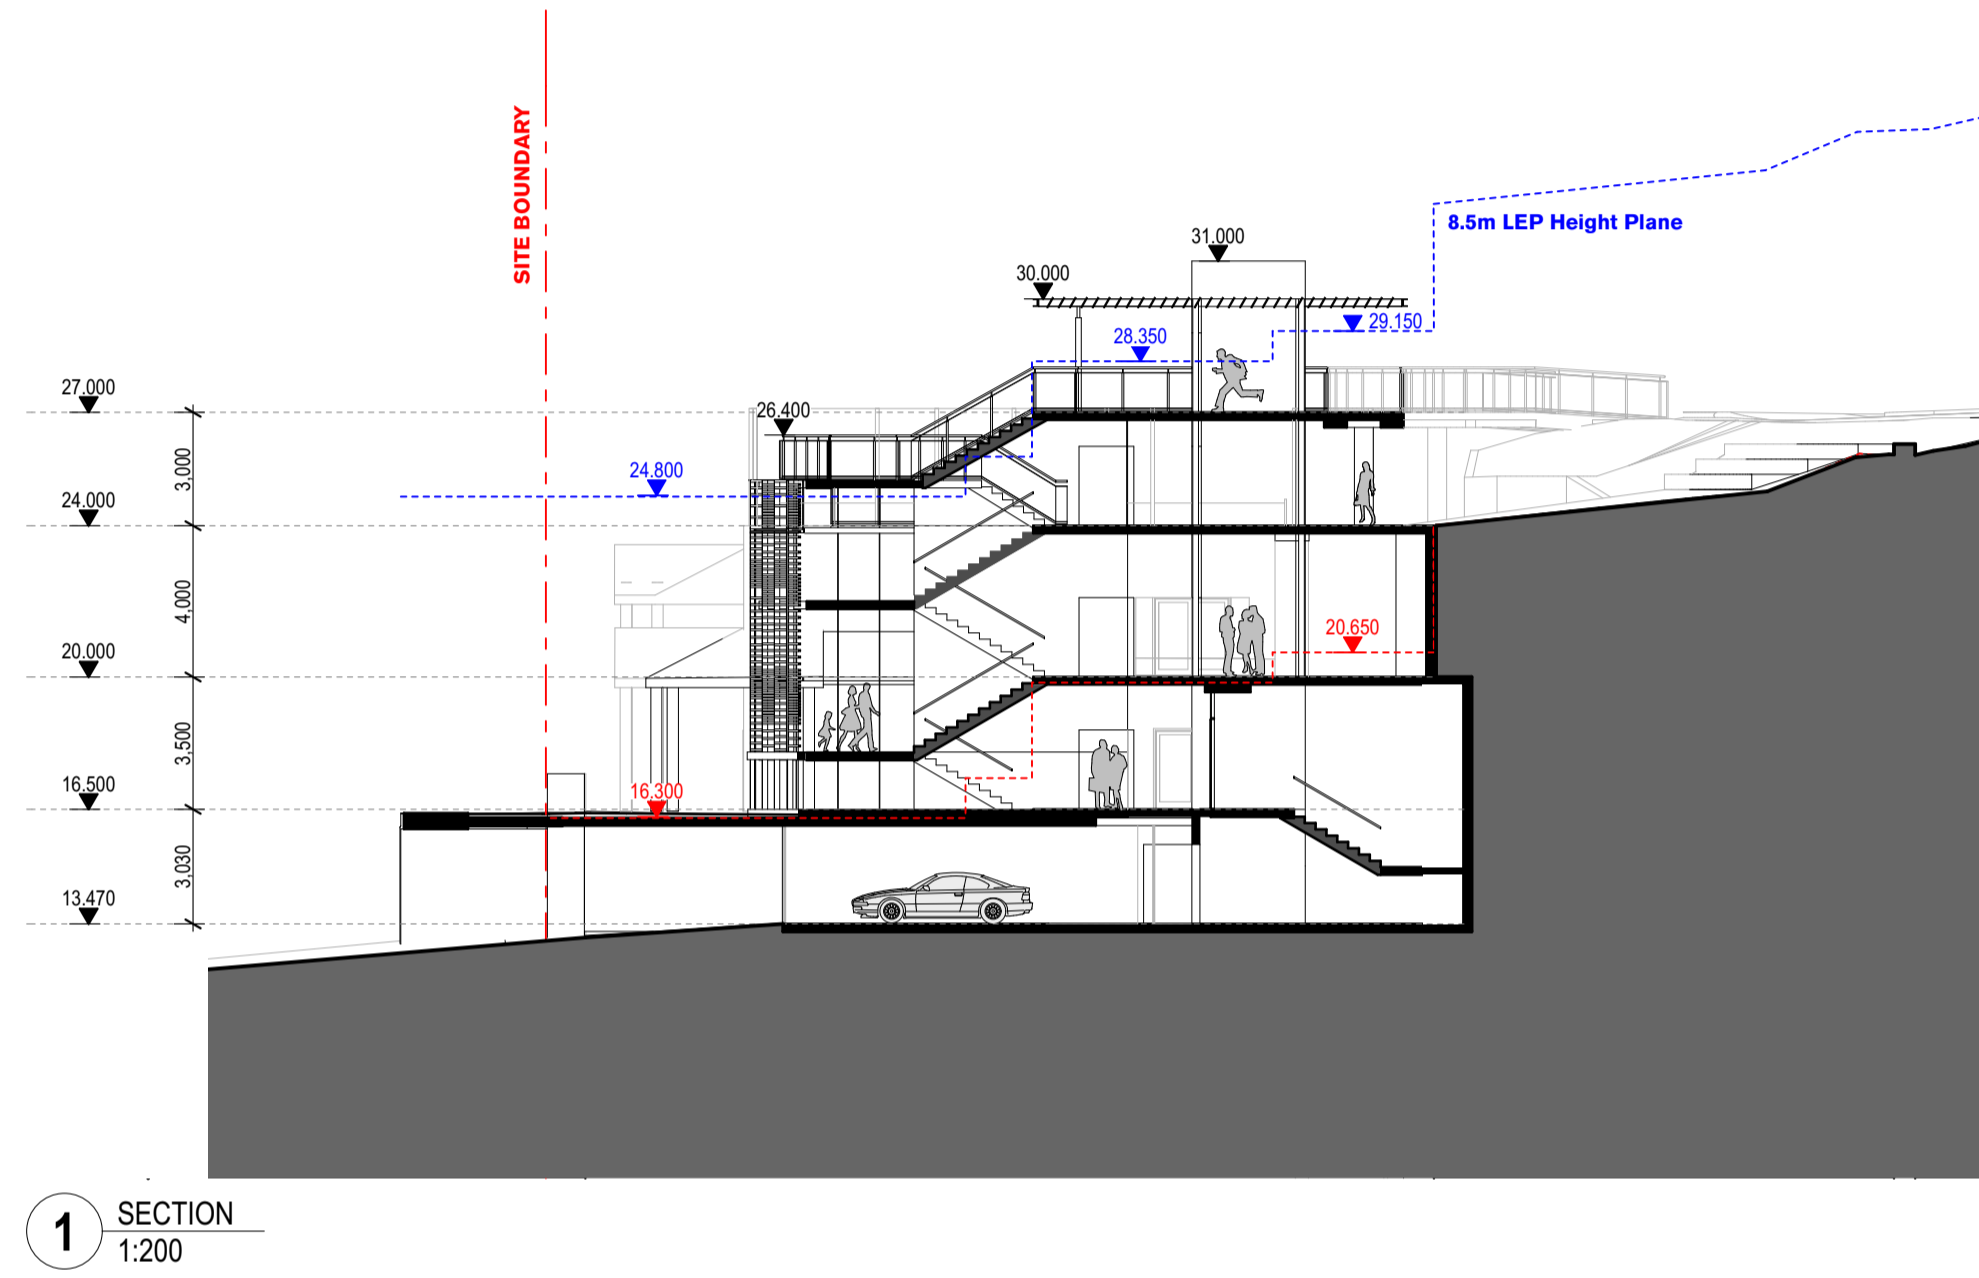

REV	DATE	DESCRIPTION	BY	CHK
02	21/7/17	SSD Submission	AWY	
01	7/7/17	SSD Submission	KT	

**fjmt studio** architecture interiors landscape urban community  
 sydney melbourne uk  
 Level 5, 70 King Street • +61 2 9251 7077 • [fjmtstudio.com](http://fjmtstudio.com)

project  
**Master plan**  
 85 Carabella Street, Kirribilli  
 Sydney NSW 2061

title  
**Sections - Northern and Eastern Precinct Connector**

scale 1:200 @ A1 first issued 7/7/17

project code sheet no. revision  
**LKMP DA-4003 02**