

Western Precinct Plan

Level C

Learning Hub



Lower Ground 3

Gymnasium

Multi-purpose Court

Centenary Hall

Mezzanine Level

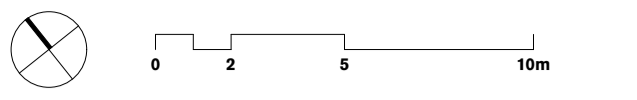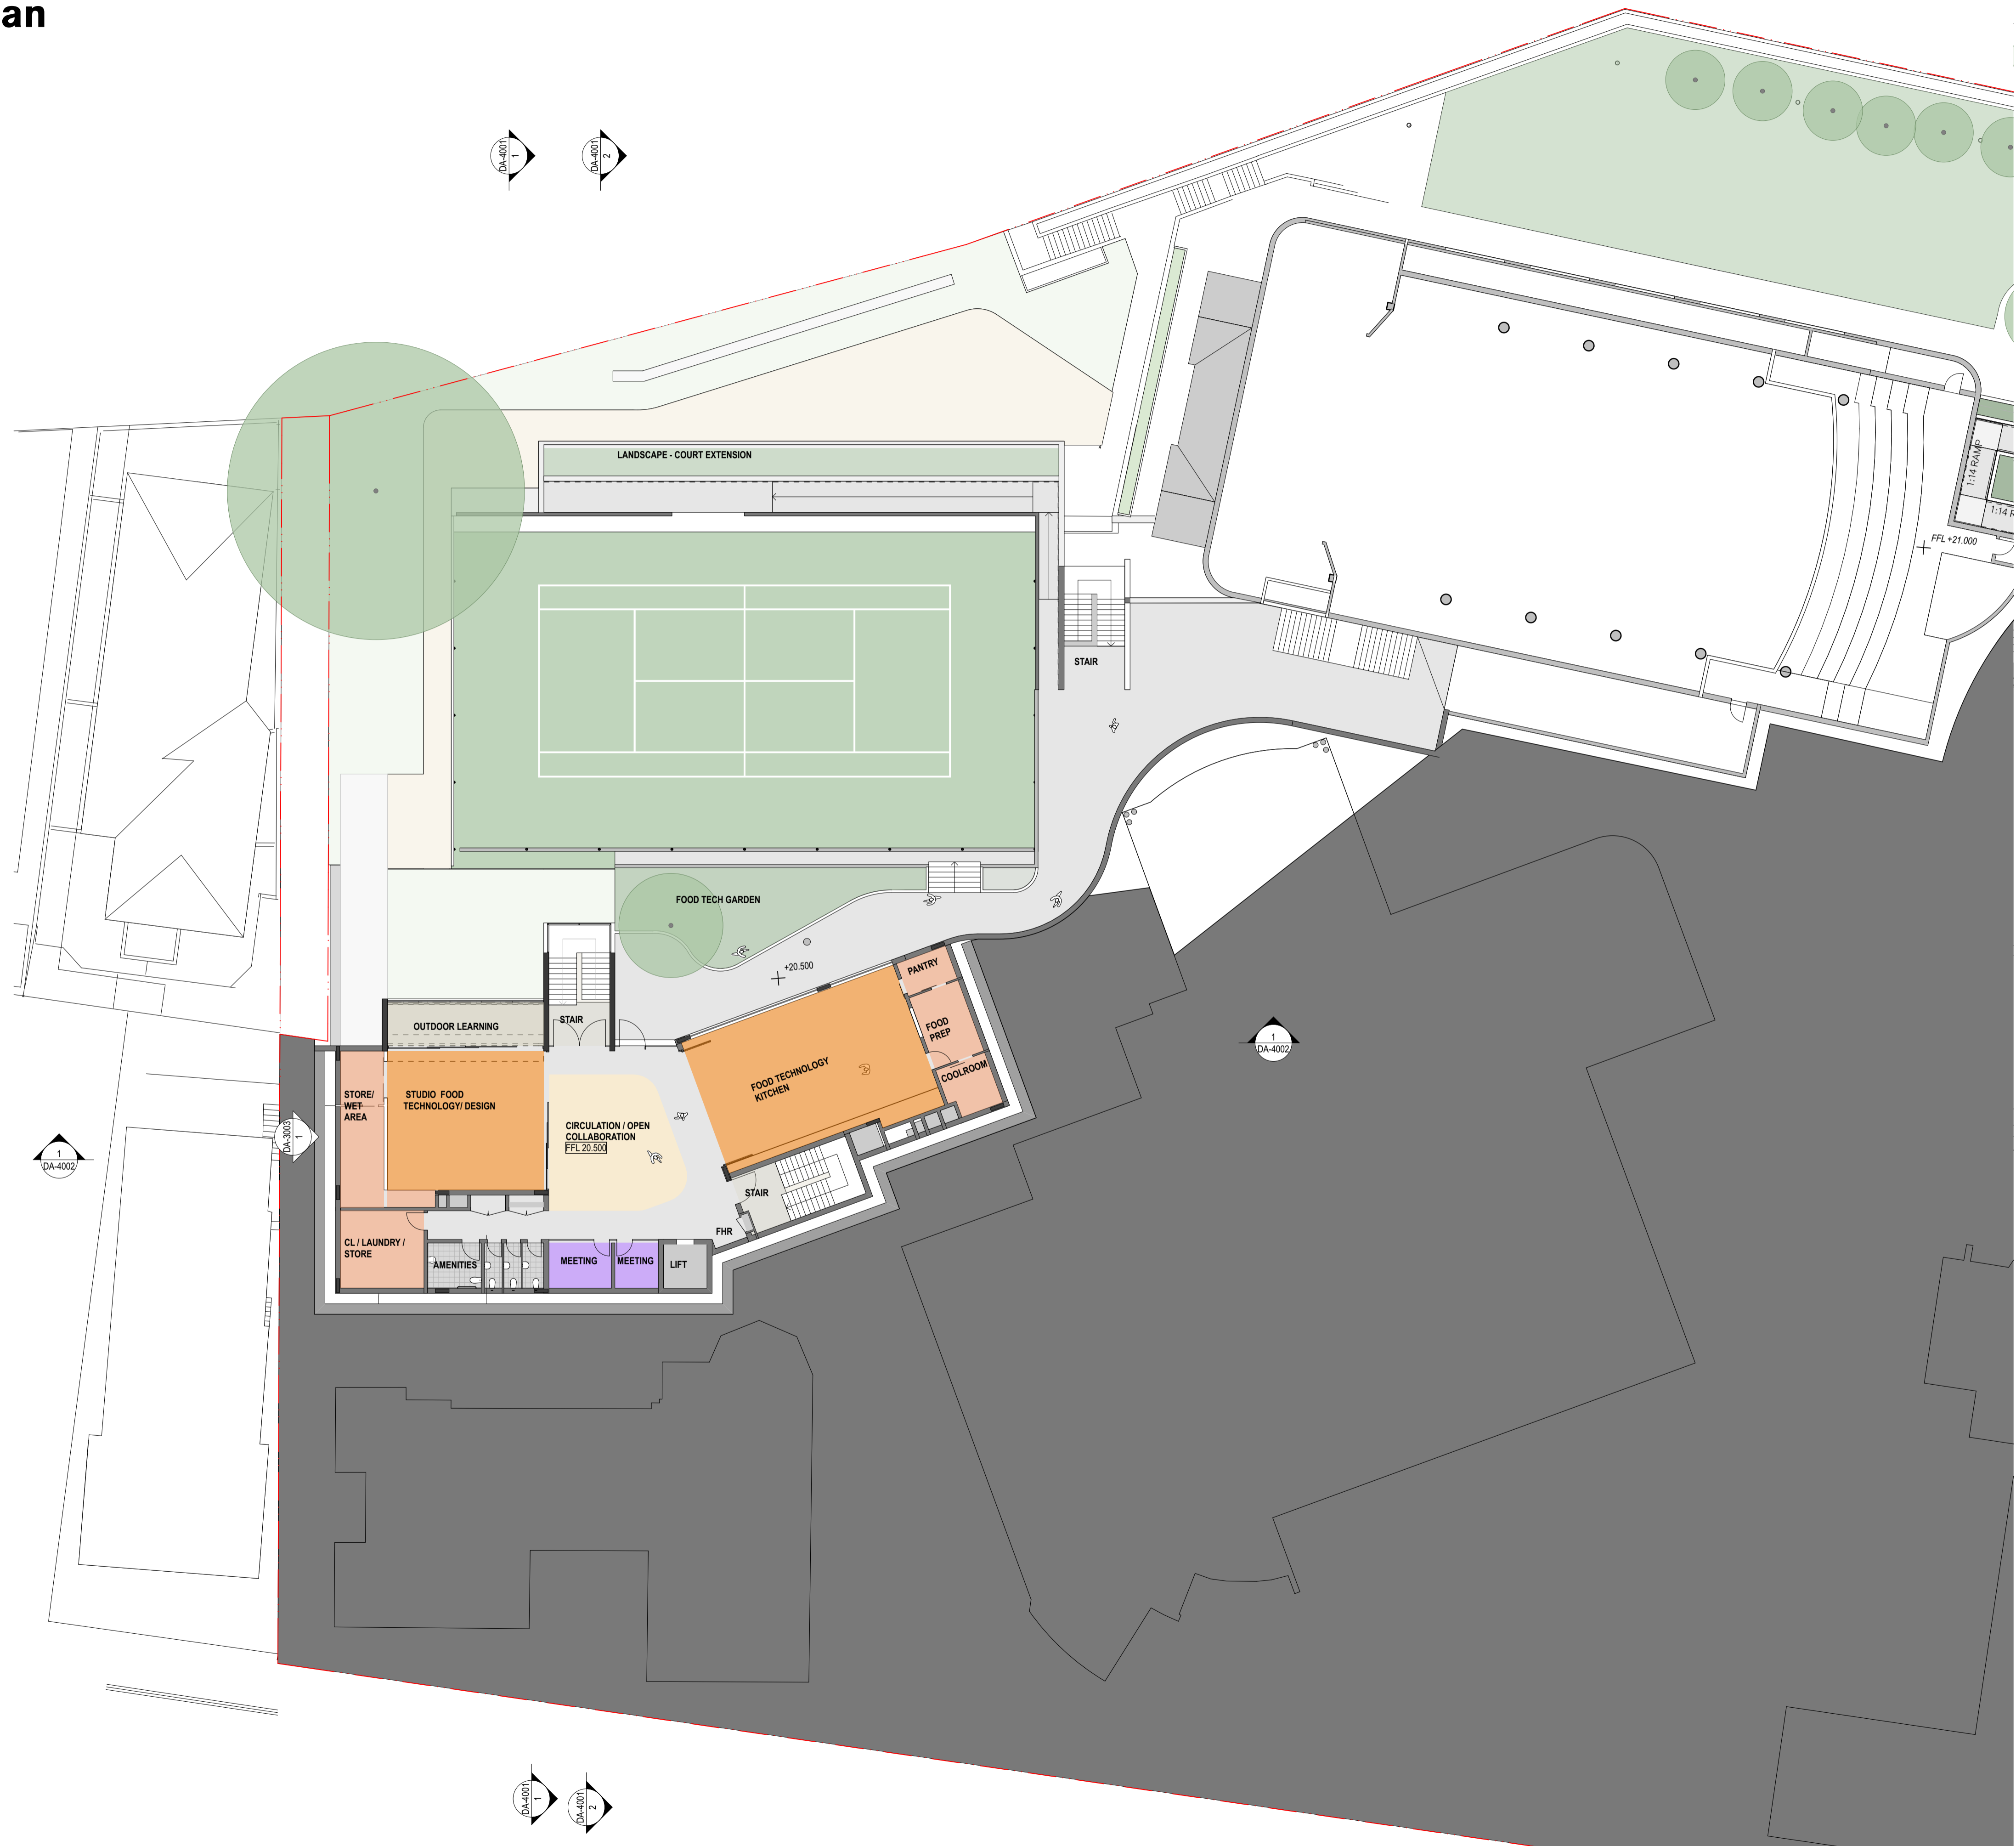

GENERAL NOTES
 ALL DIMENSIONS AND EXISTING CONDITIONS SHALL BE CHECKED AND VERIFIED BY THE CONTRACTOR BEFORE PROCEEDING WITH THE WORK
 ALL LEVELS RELATIVE TO AUSTRALIAN HEIGHT DATUM
 DO NOT SCALE DRAWINGS
 USE FIGURED DIMENSIONS ONLY

Legend
 --- Site Boundary

- PROPOSED WORKS AND REFURBISHMENT**
- Circulation
 - Open Collaboration
 - Amenities
 - PDHPE
 - Store
 - Food Technology
 - Staff
 - Learning Studio
 - Outdoor Learning

- Proposed Demolition
- Proposed New Build

REV	DATE	DESCRIPTION	BY	CHK
02	21/7/17	S&S Submission	AWY	
01	17/7/17	S&S Submission	KT	

fjmt studio architecture interiors landscape urban community
 sydney melbourne uk
 Level 5, 70 King Street • +61 2 9251 7077 • fjmtstudio.com

project
Master plan
 85 Carabella Street, Kirribilli
 Sydney NSW 2061

title
Western Precinct Plans
Western Precinct Learning Hub - Lower
Ground 2

scale	1:200 @ A1	first issued	7/7/17
project code	sheet no.	revision	
LKMP	DA-2203	02	