



GENERAL NOTES
 ALL DIMENSIONS AND EXISTING CONDITIONS SHALL BE
 CHECKED AND VERIFIED BY THE CONTRACTOR
 BEFORE PROCEEDING WITH THE WORK
 ALL LEVELS RELATIVE TO AUSTRALIAN HEIGHT DATUM
 DO NOT SCALE DRAWINGS
 USE FIGURED DIMENSIONS ONLY

- Legend
- Proposed Demolition
 - Proposed Excavation
 - Site Boundary

Demolition Plan

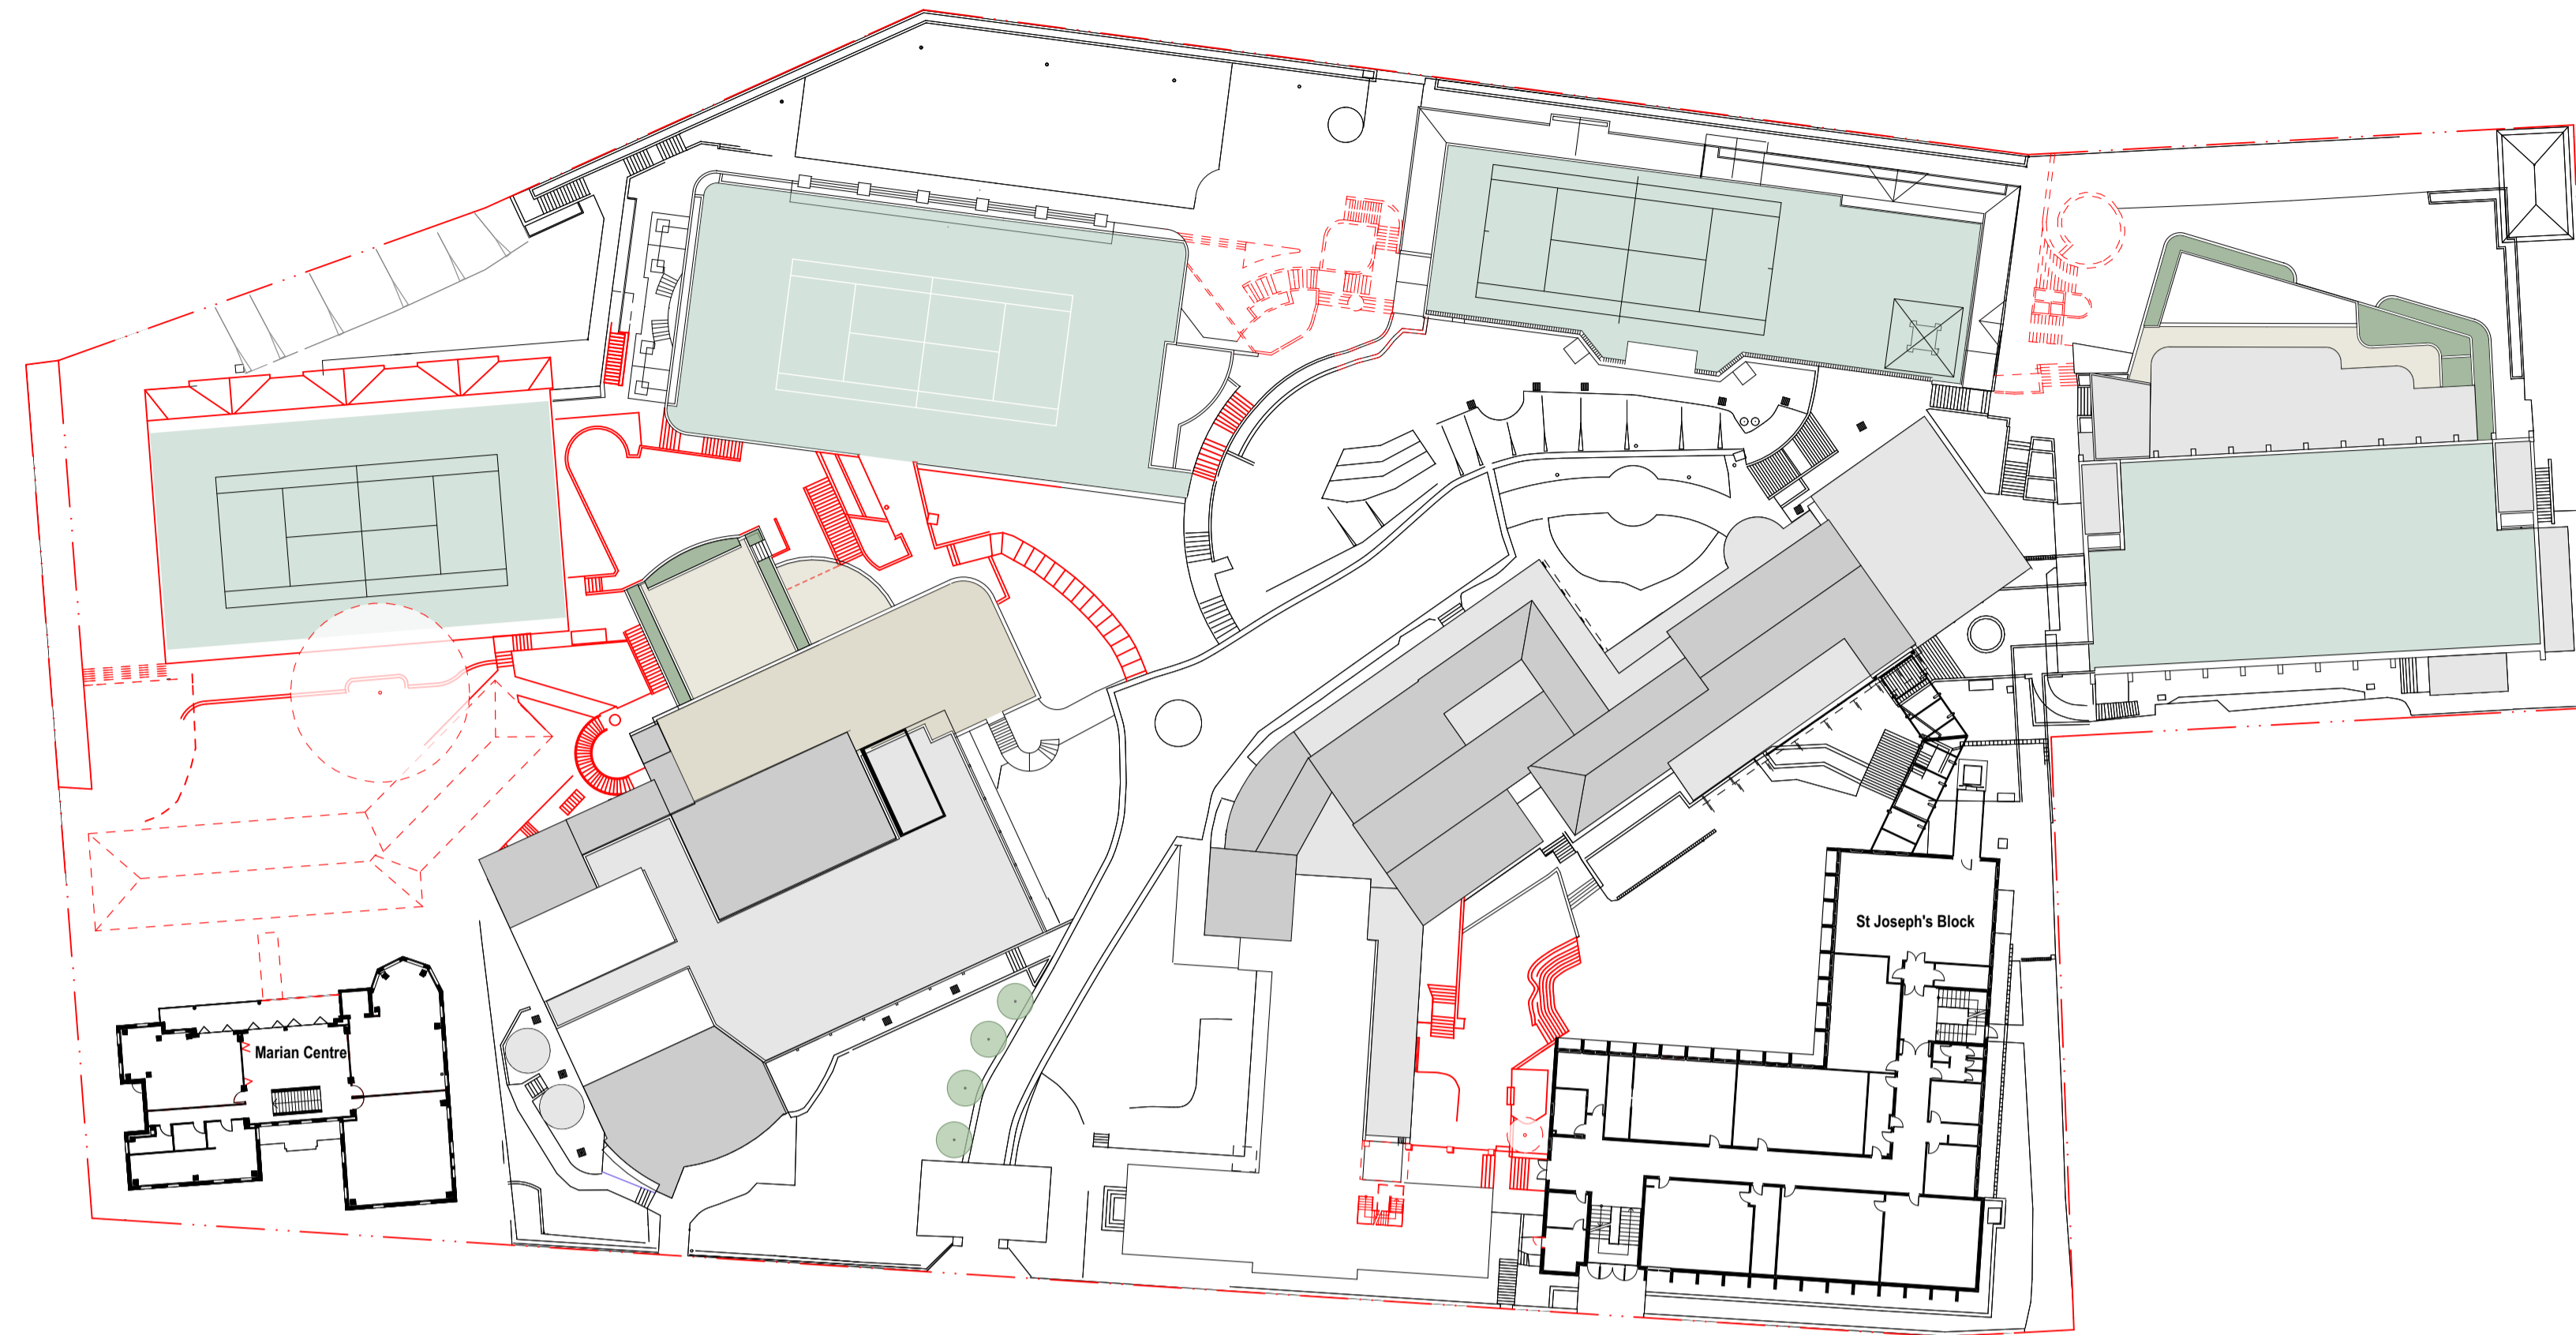

1 PLAN LEVEL 2
1:500

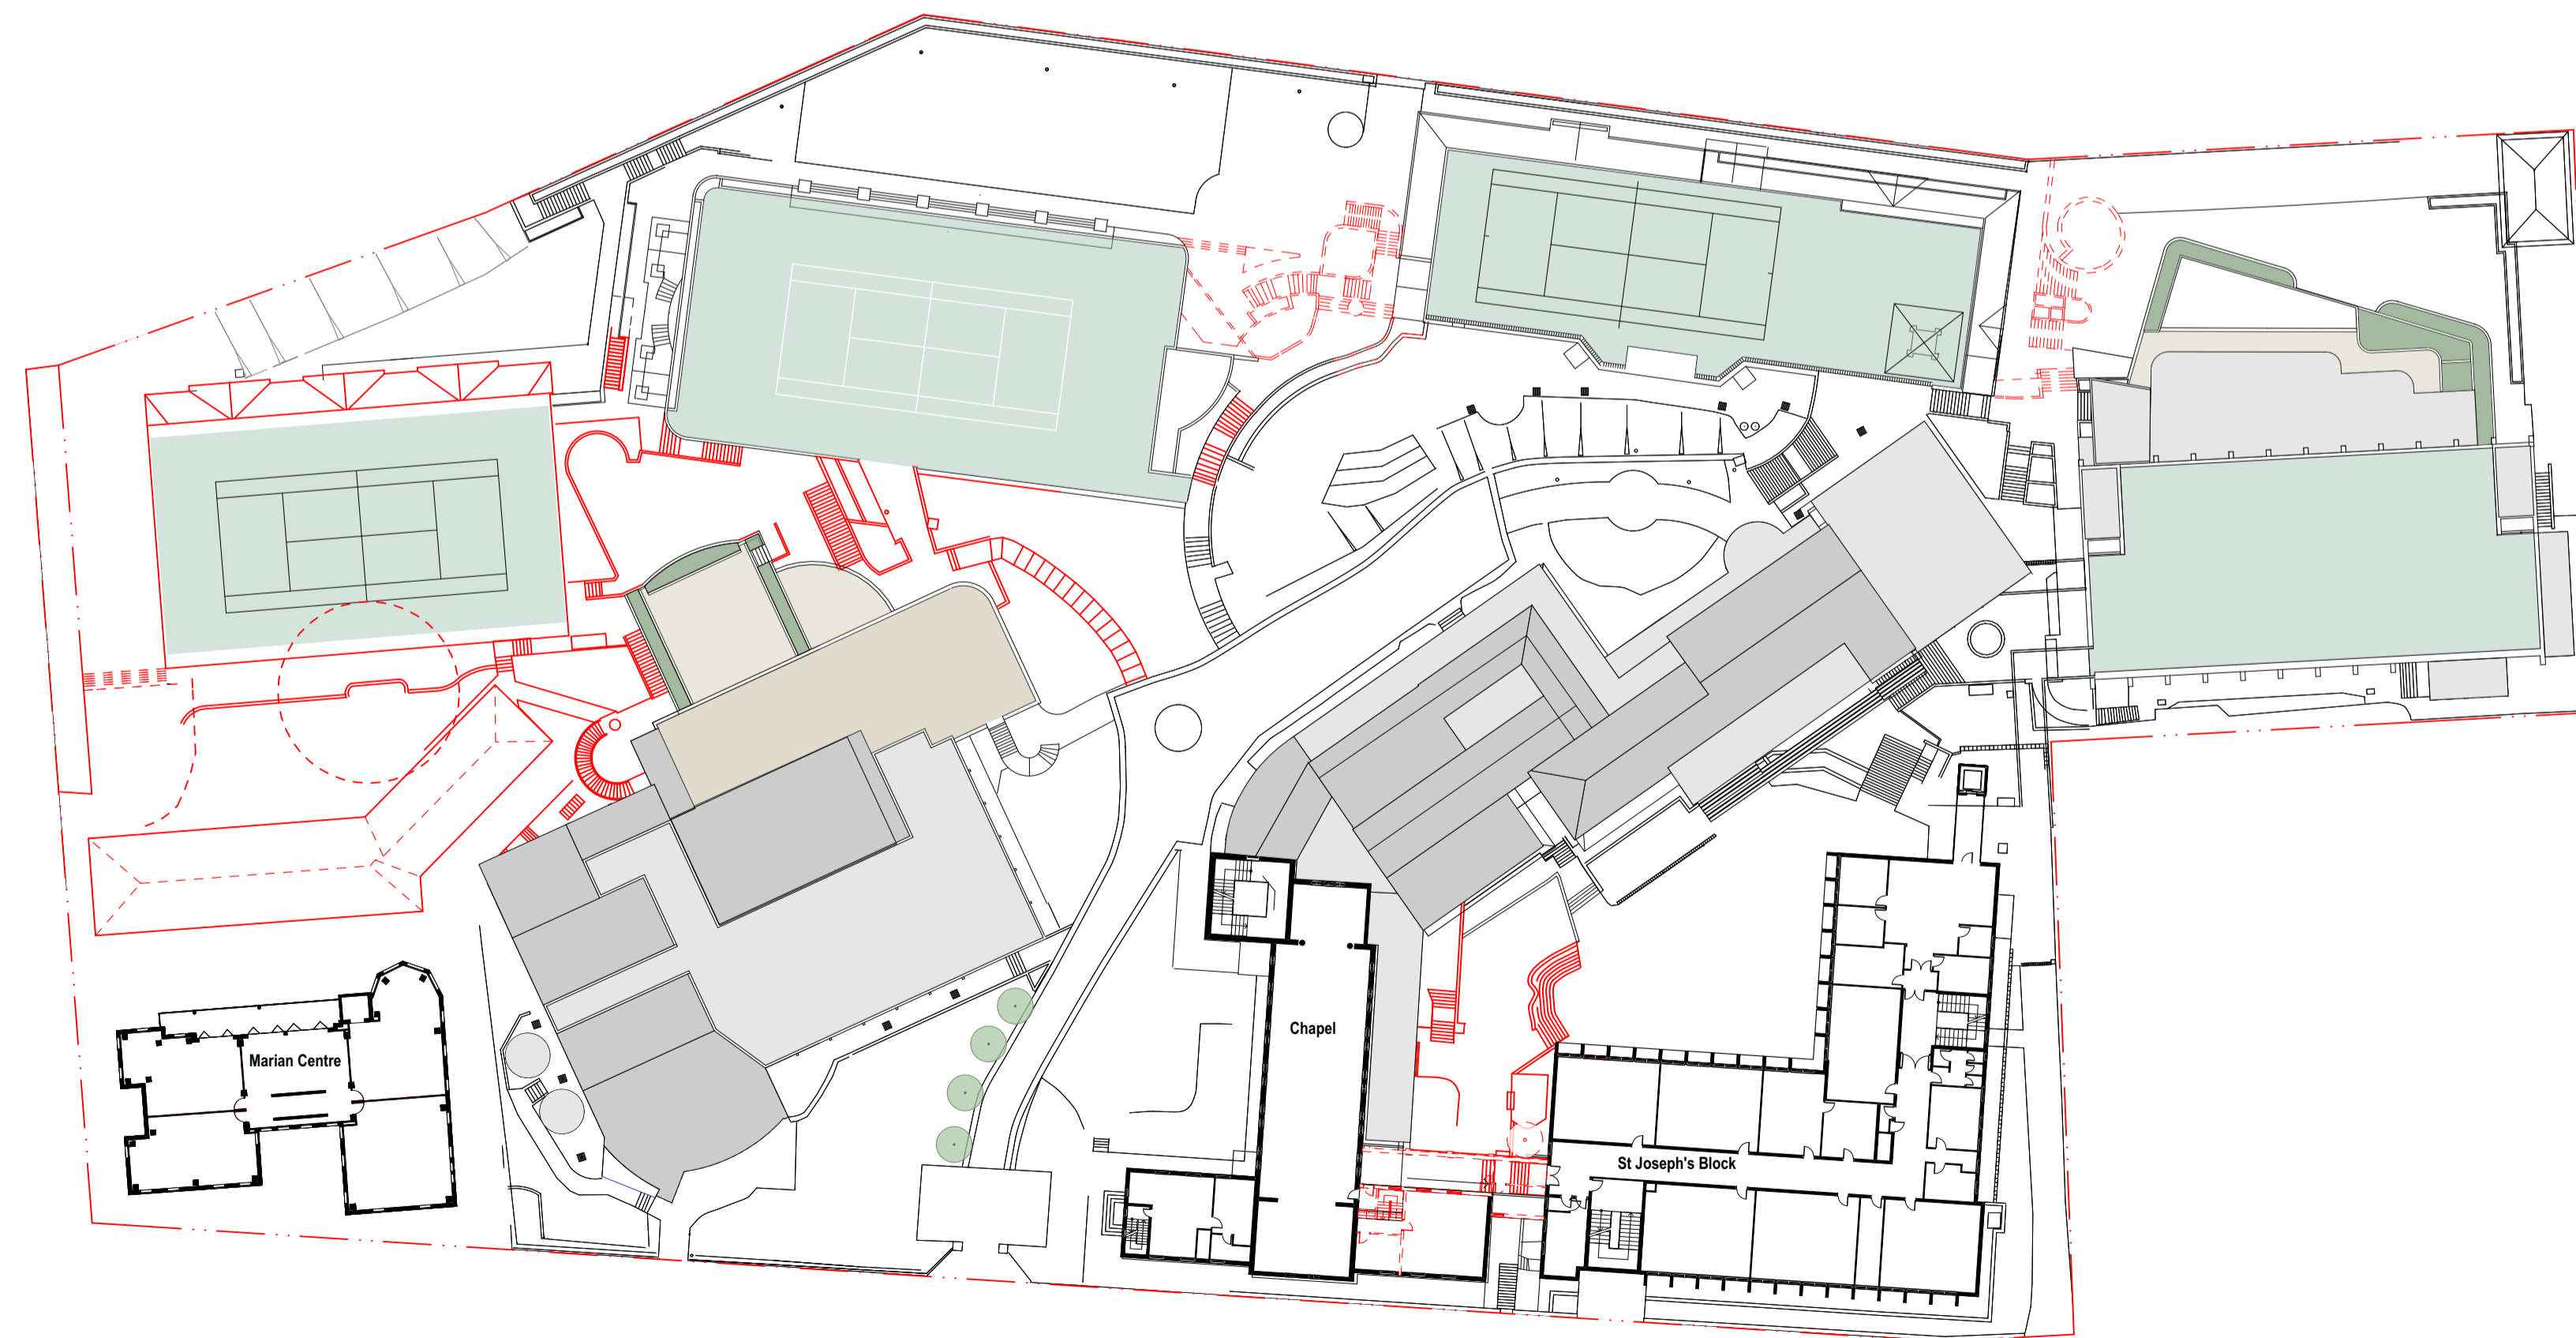

2 PLAN LEVEL 3
1:500

REV	DATE	DESCRIPTION	BY	CHK
02	21/7/17	SSD Submission	AWY	
01	7/7/17	SSD Submission	KT	

fjmt studio architecture interiors landscape urban community
 sydney melbourne uk
 Level 5, 70 King Street +61 2 9251 7077 www.fjmtstudio.com



project
Master plan
 85 Carabella Street, Kirribilli
 Sydney NSW 2061

title
Demolition Plans
Masterplan Demolition Plan - L2 L3

scale	1:500 @ A1	first issued	7/7/17
project code	sheet no.	revision	
LKMP	DA-2004	02	