

EXISTING VIEW



W4

PROPOSED VIEW





W4



W5



W5

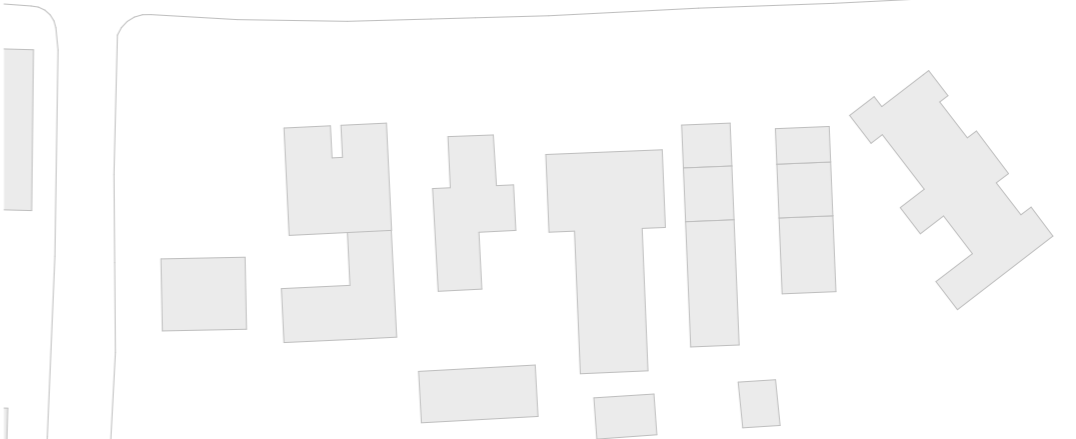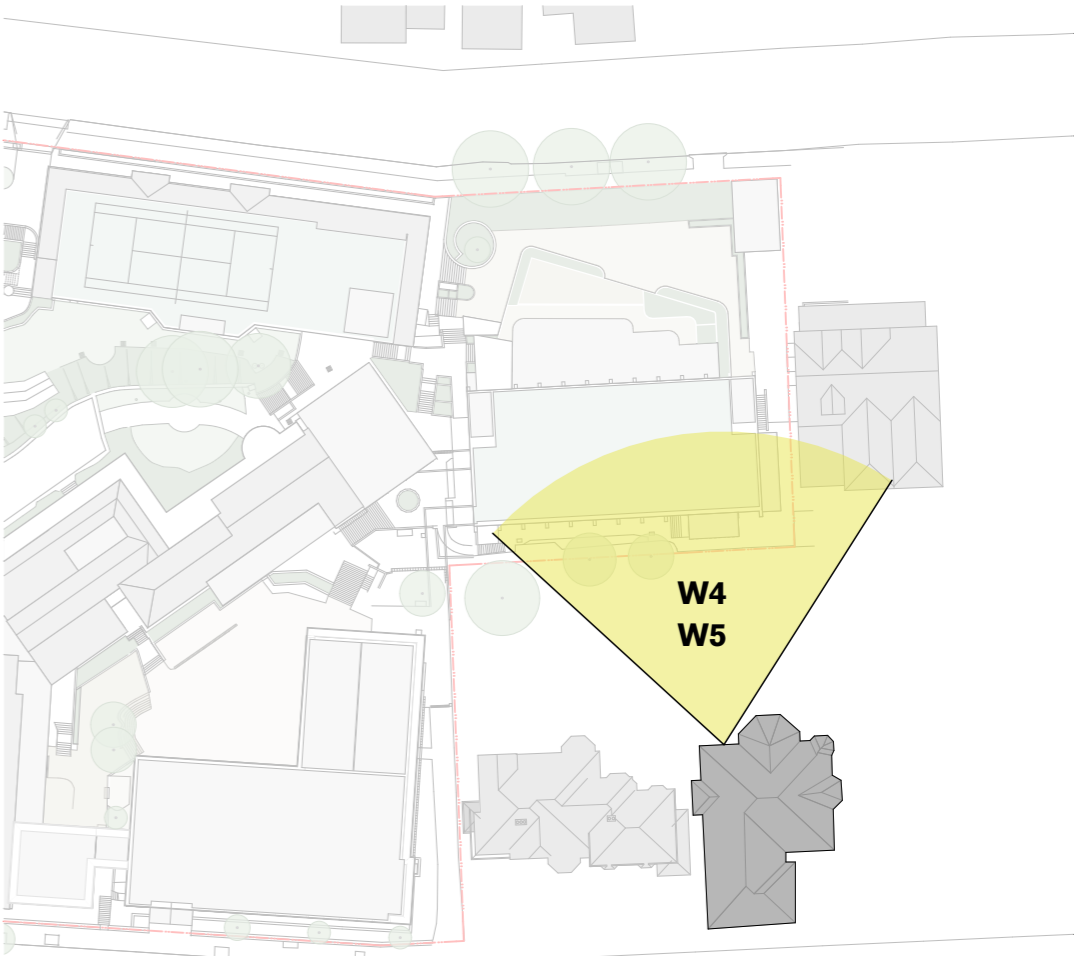

Site Plan




Key Elevation




Street View

EXISTING VIEW

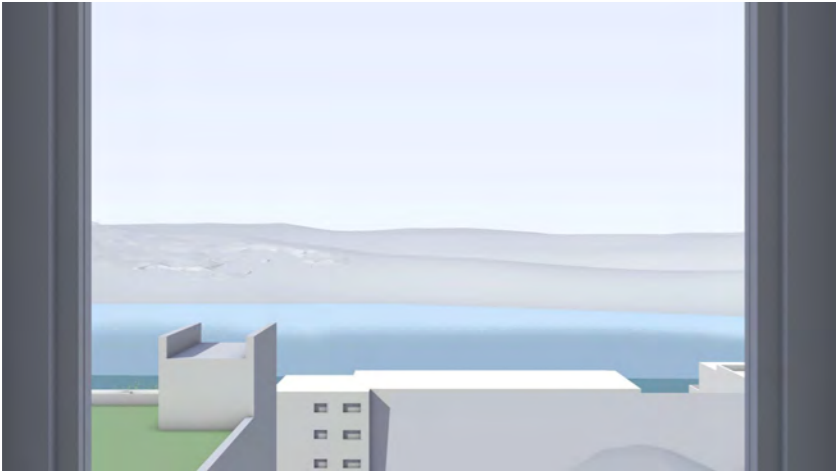


W6

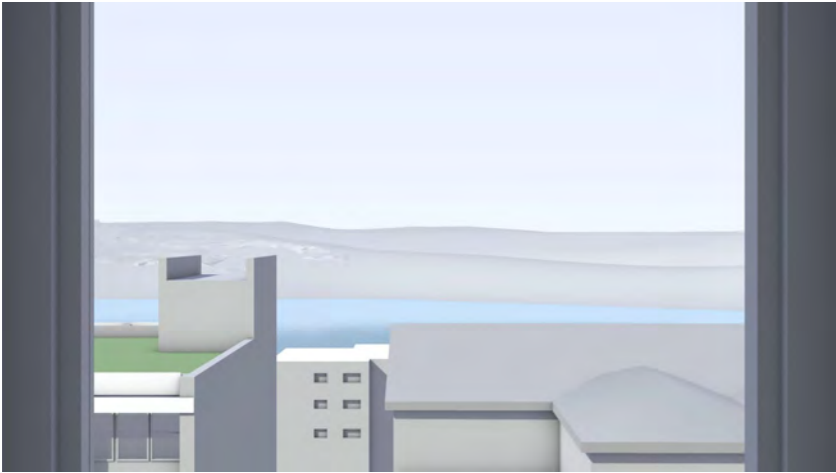


W7



PROPOSED VIEW

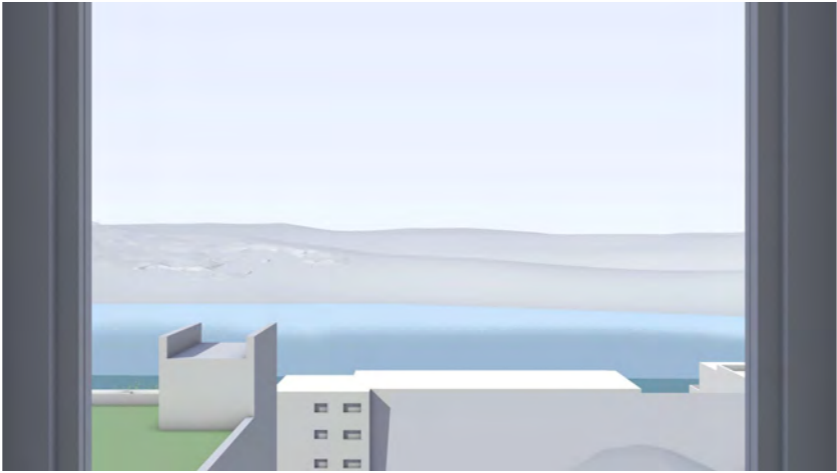

W6

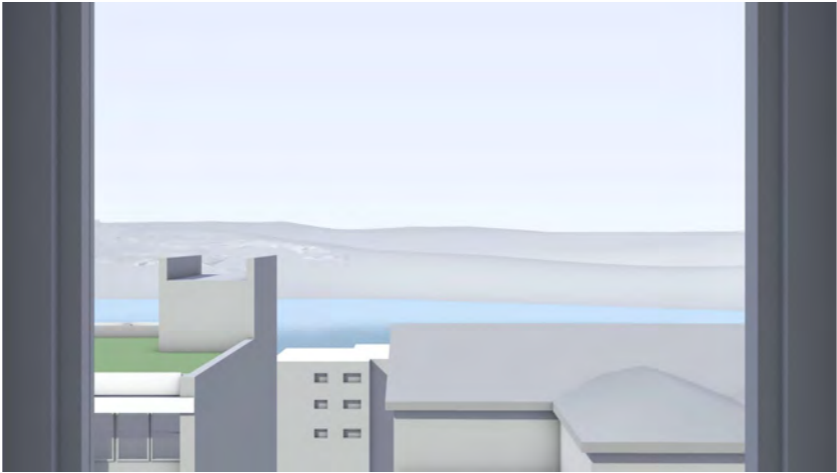

W7

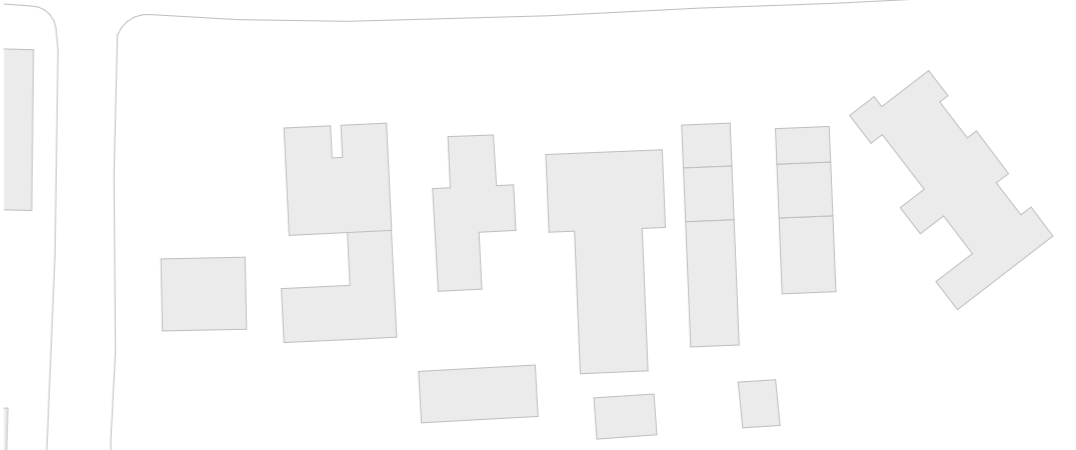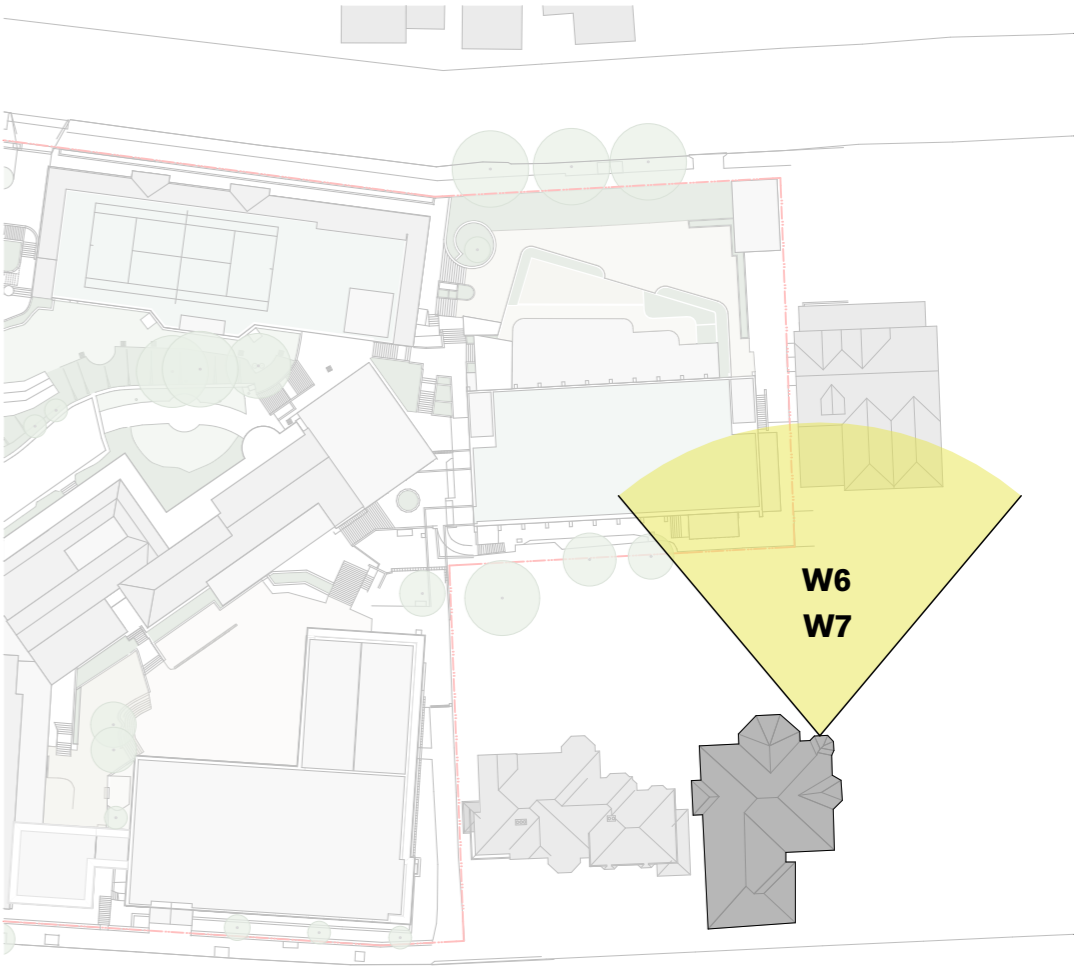

Site Plan



Key Elevation




Street View

EXISTING VIEW



W1

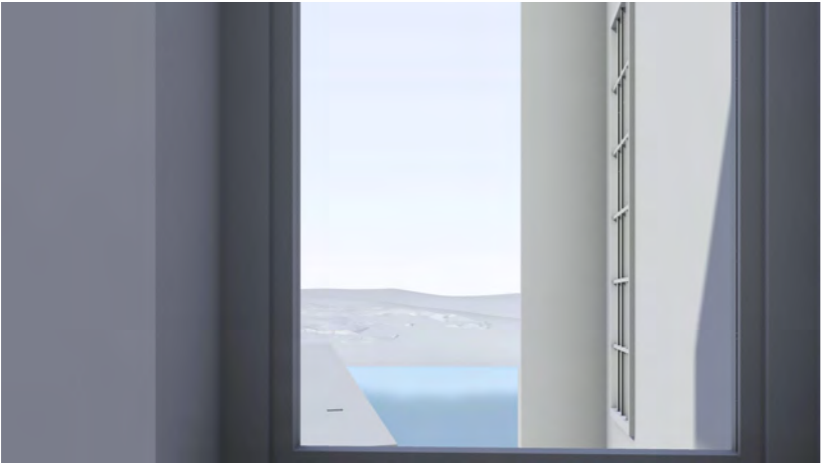


W2



W3


PROPOSED VIEW

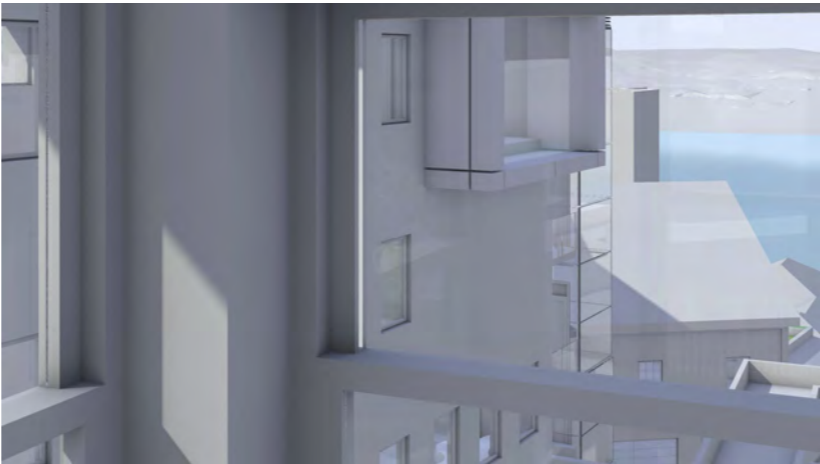


W1



W2

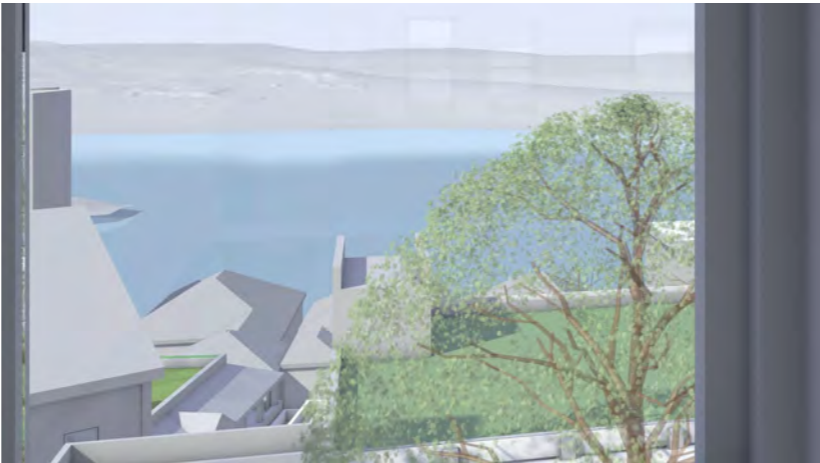

W3

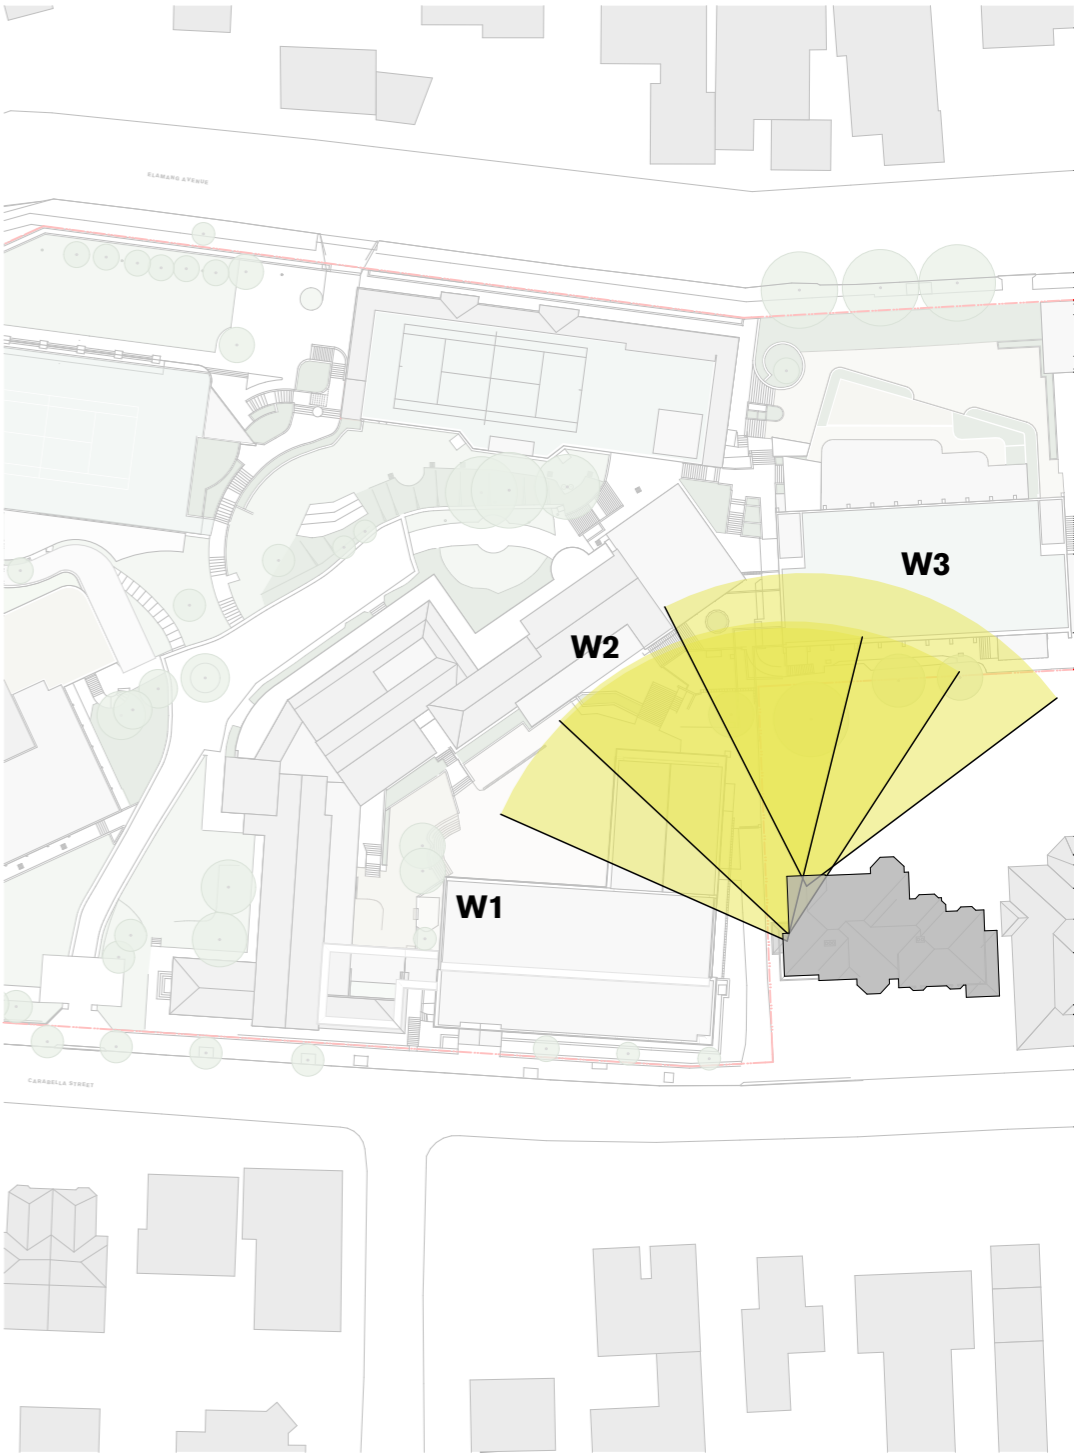

Site Plan




Key Elevation



Street View

EXISTING VIEW

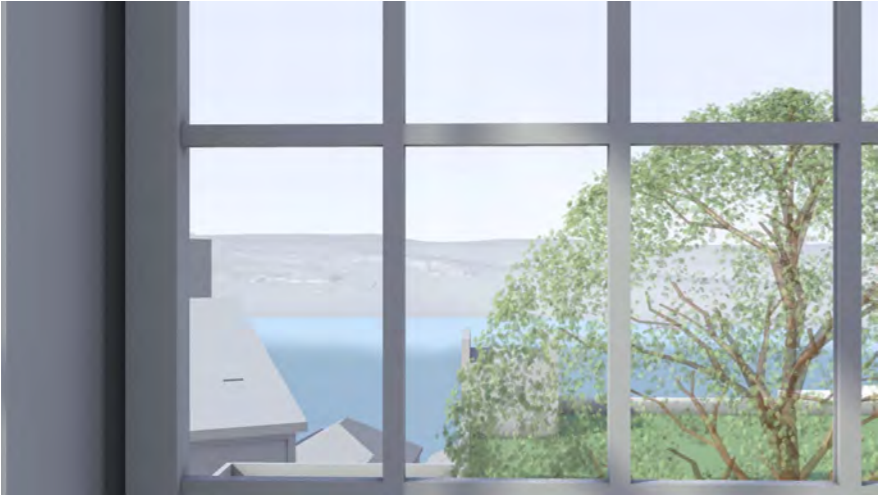

W4



W5



W6

PROPOSED VIEW




W4



W5



W6

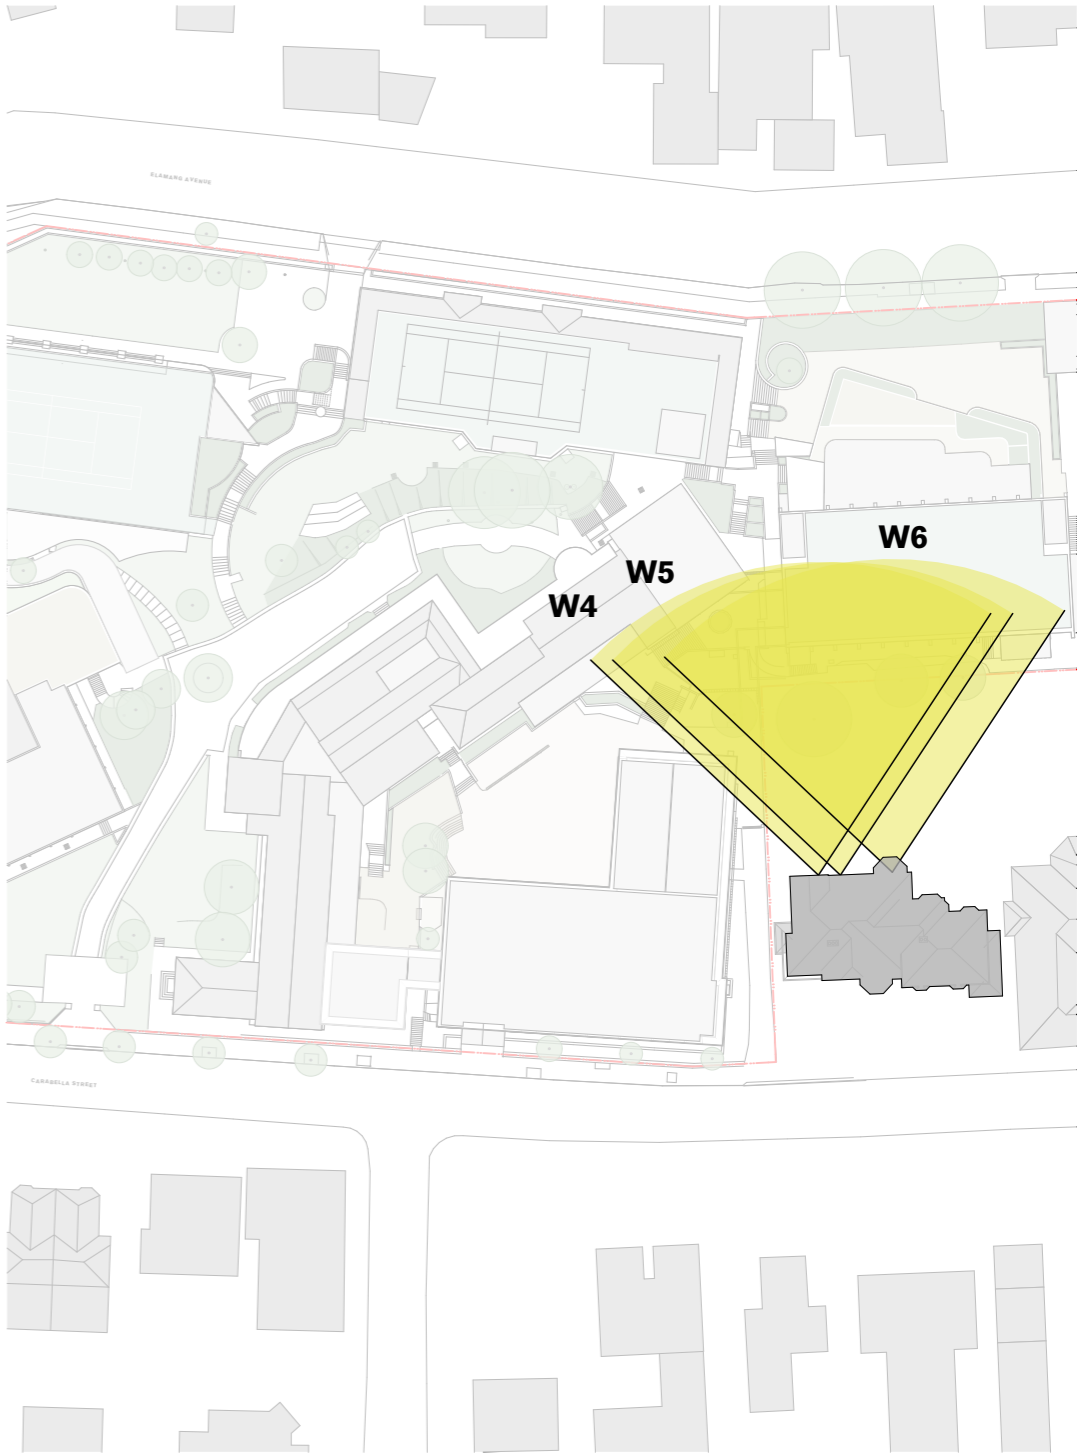

Site Plan




Key Elevation



Street View

EXISTING VIEW

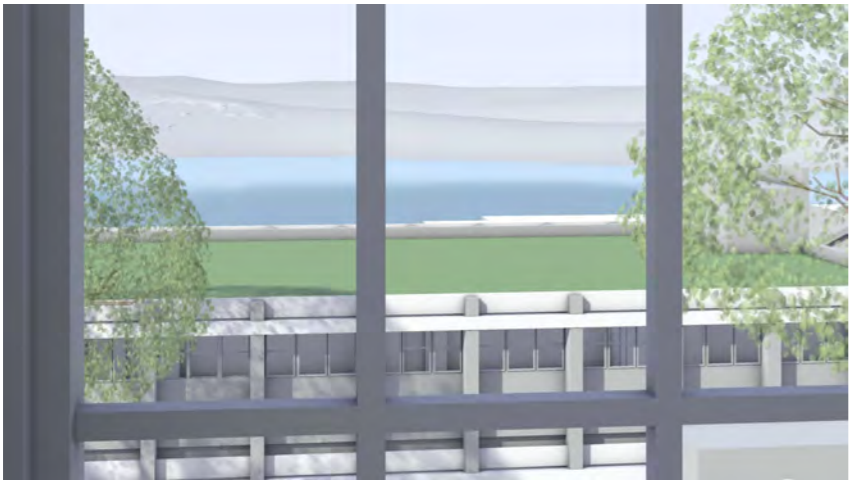

W7




W8



W9

PROPOSED VIEW

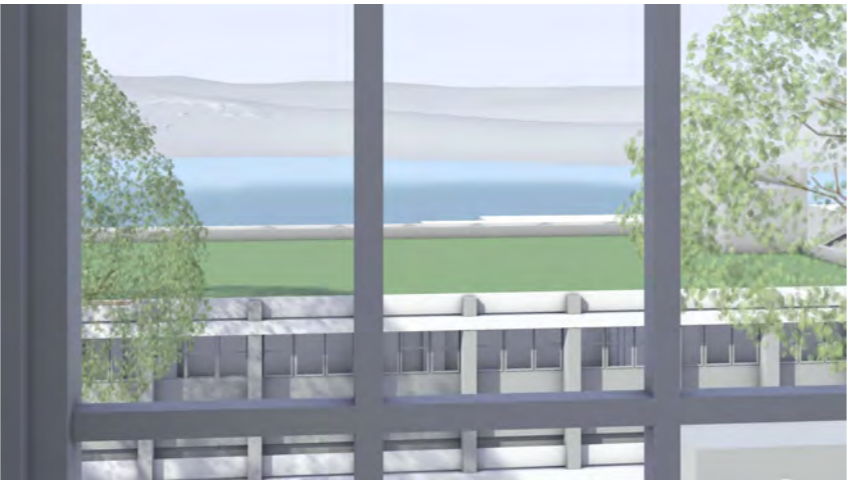


W7



W8



W9

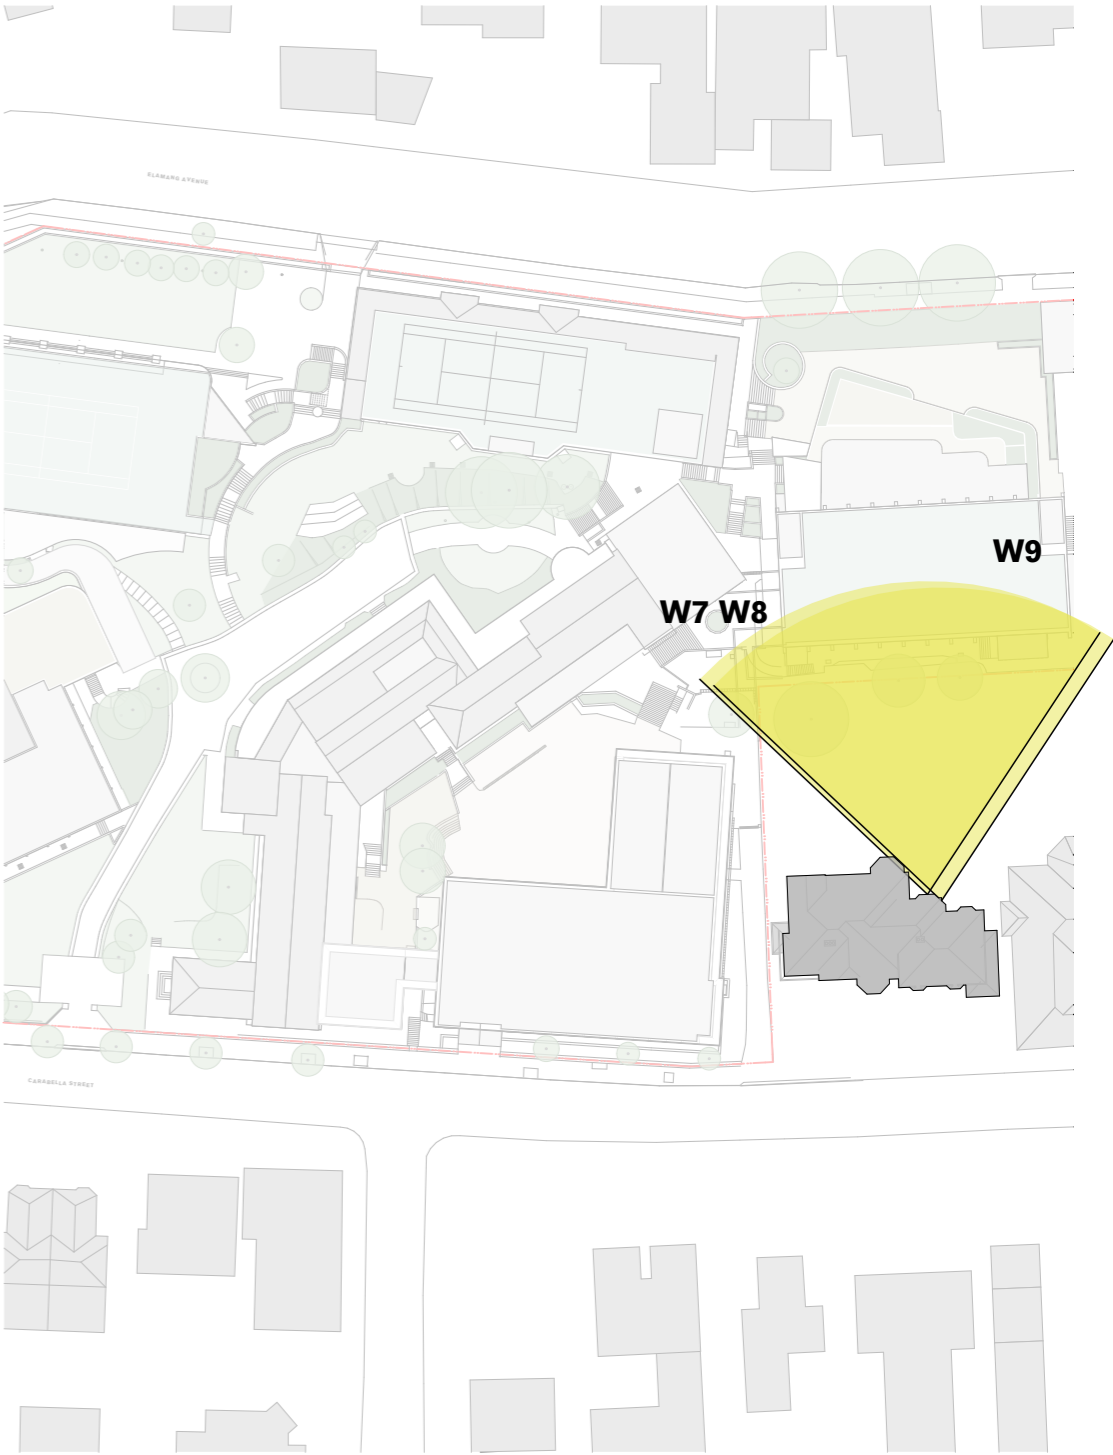

Site Plan




Key Elevation




Street View

EXISTING VIEW

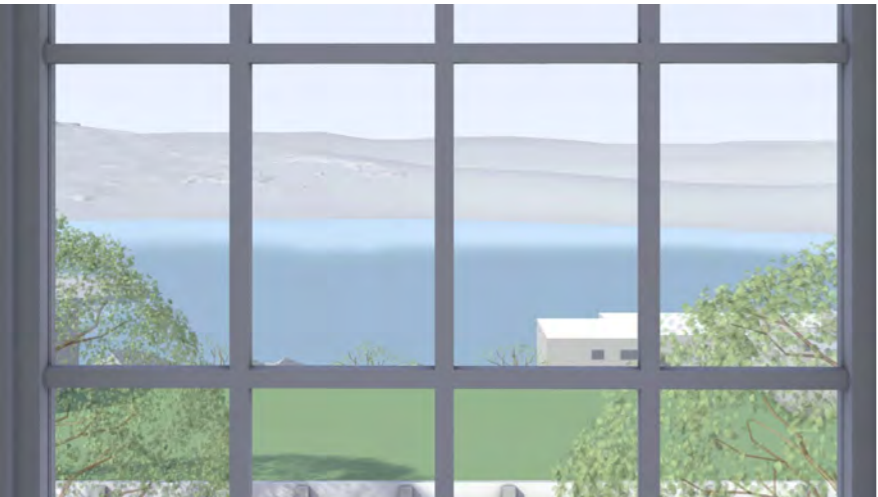


W10


PROPOSED VIEW

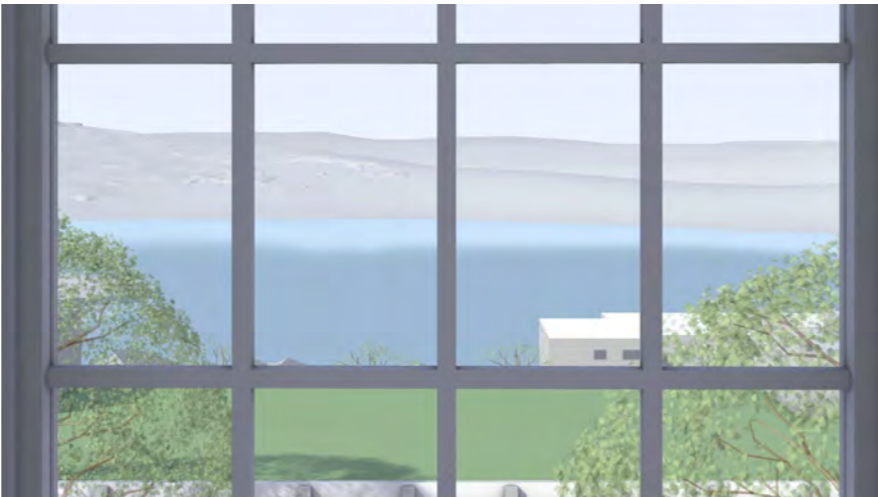


W10

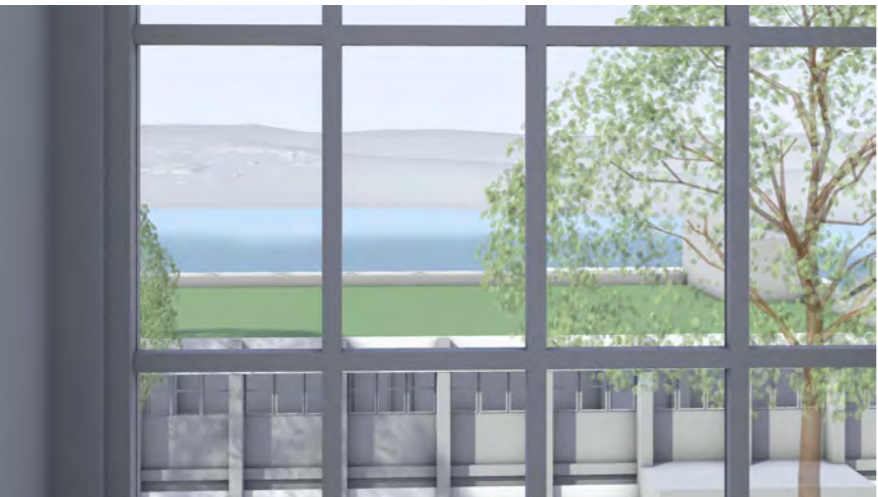

W11

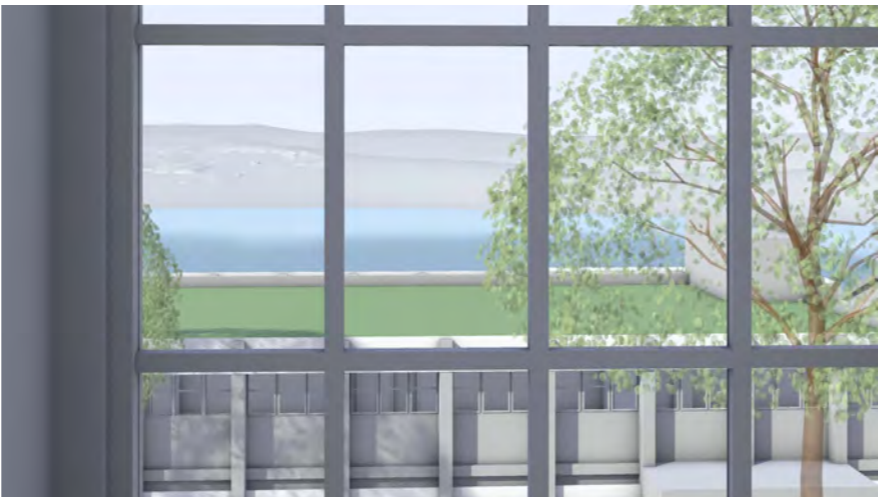

W11

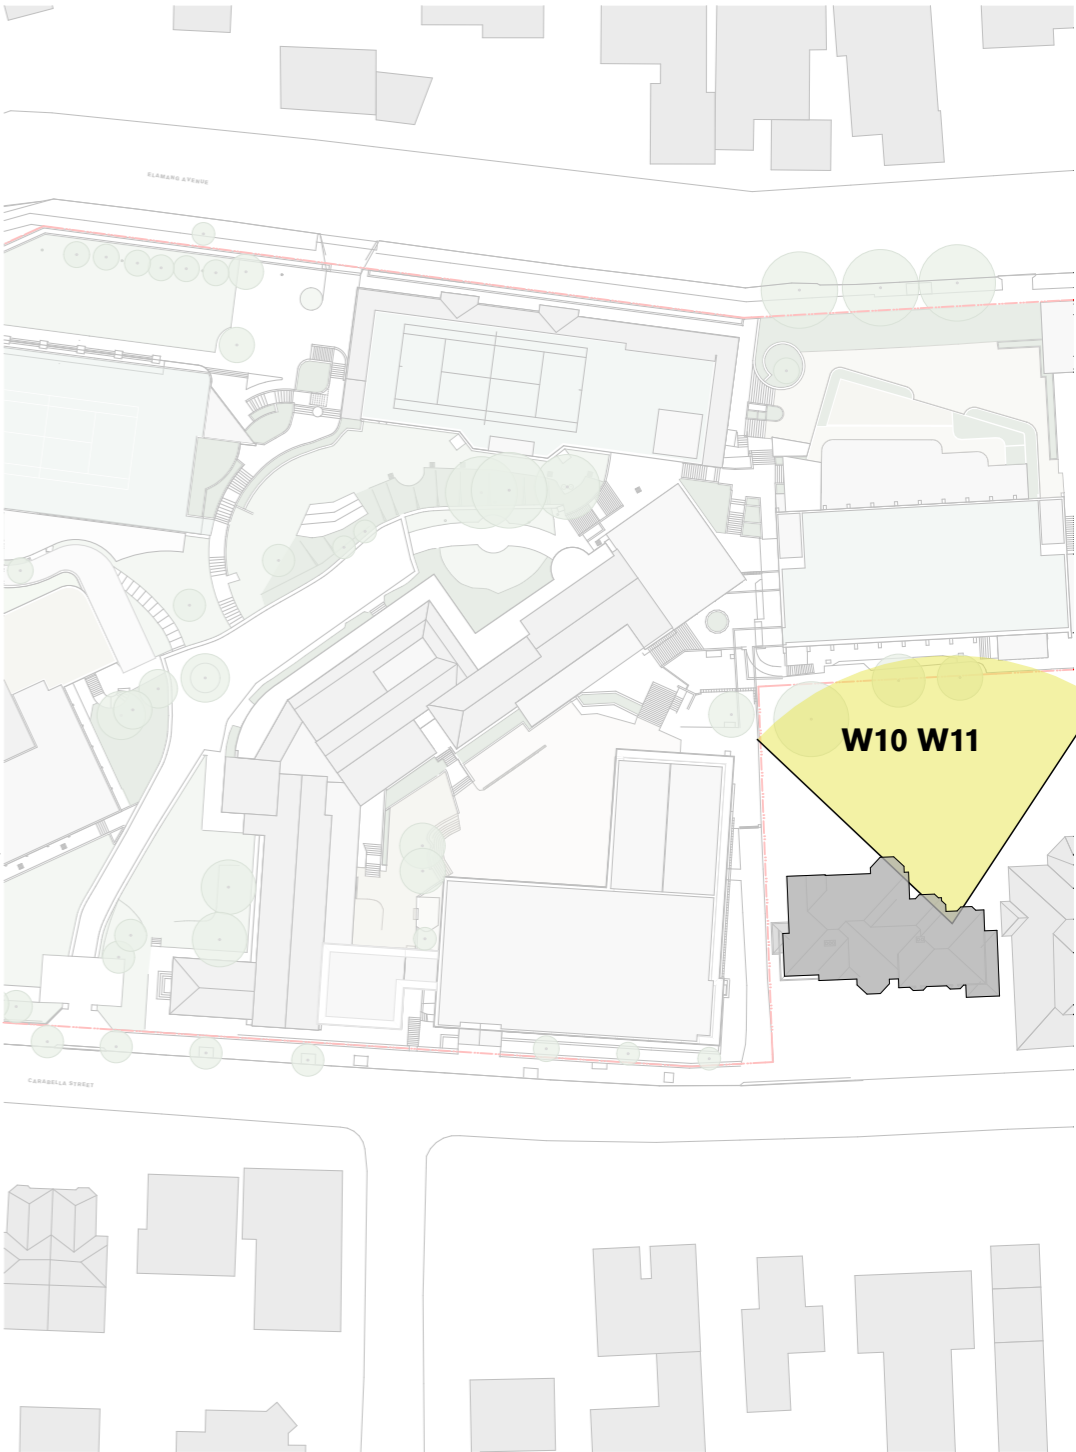

Site Plan



Key Elevation




Street View

EXISTING VIEW



W12

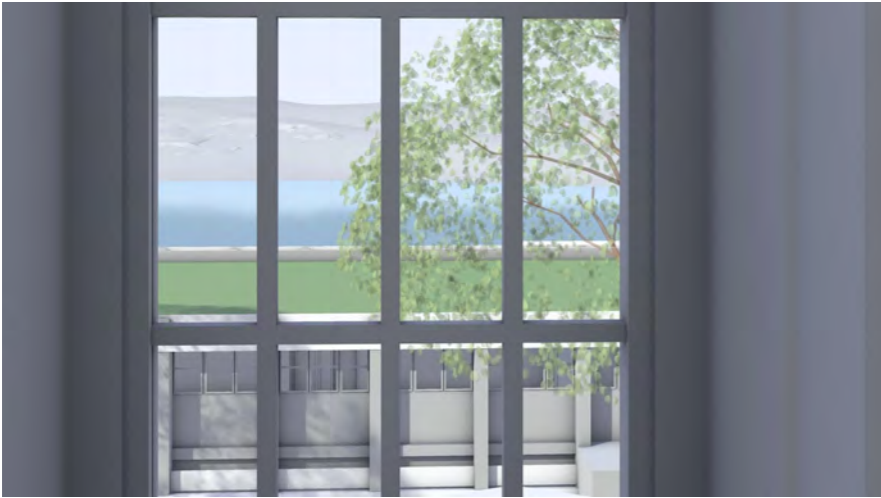


W13


PROPOSED VIEW



W12

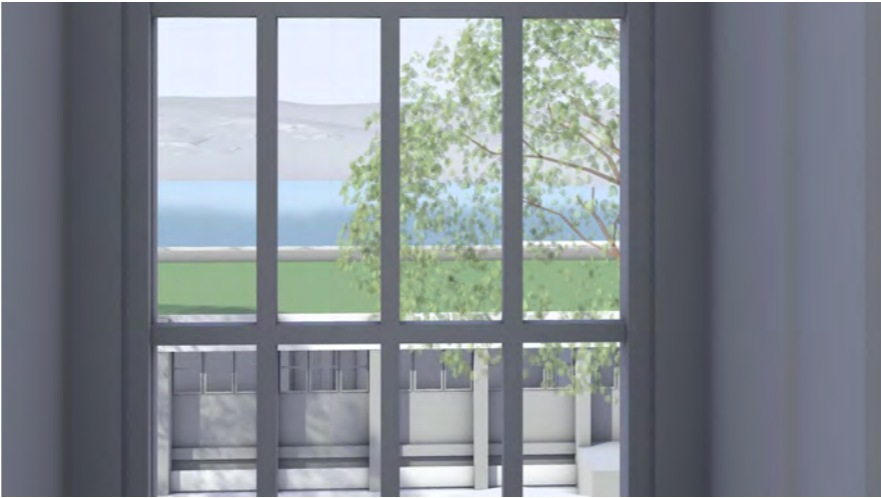

W13

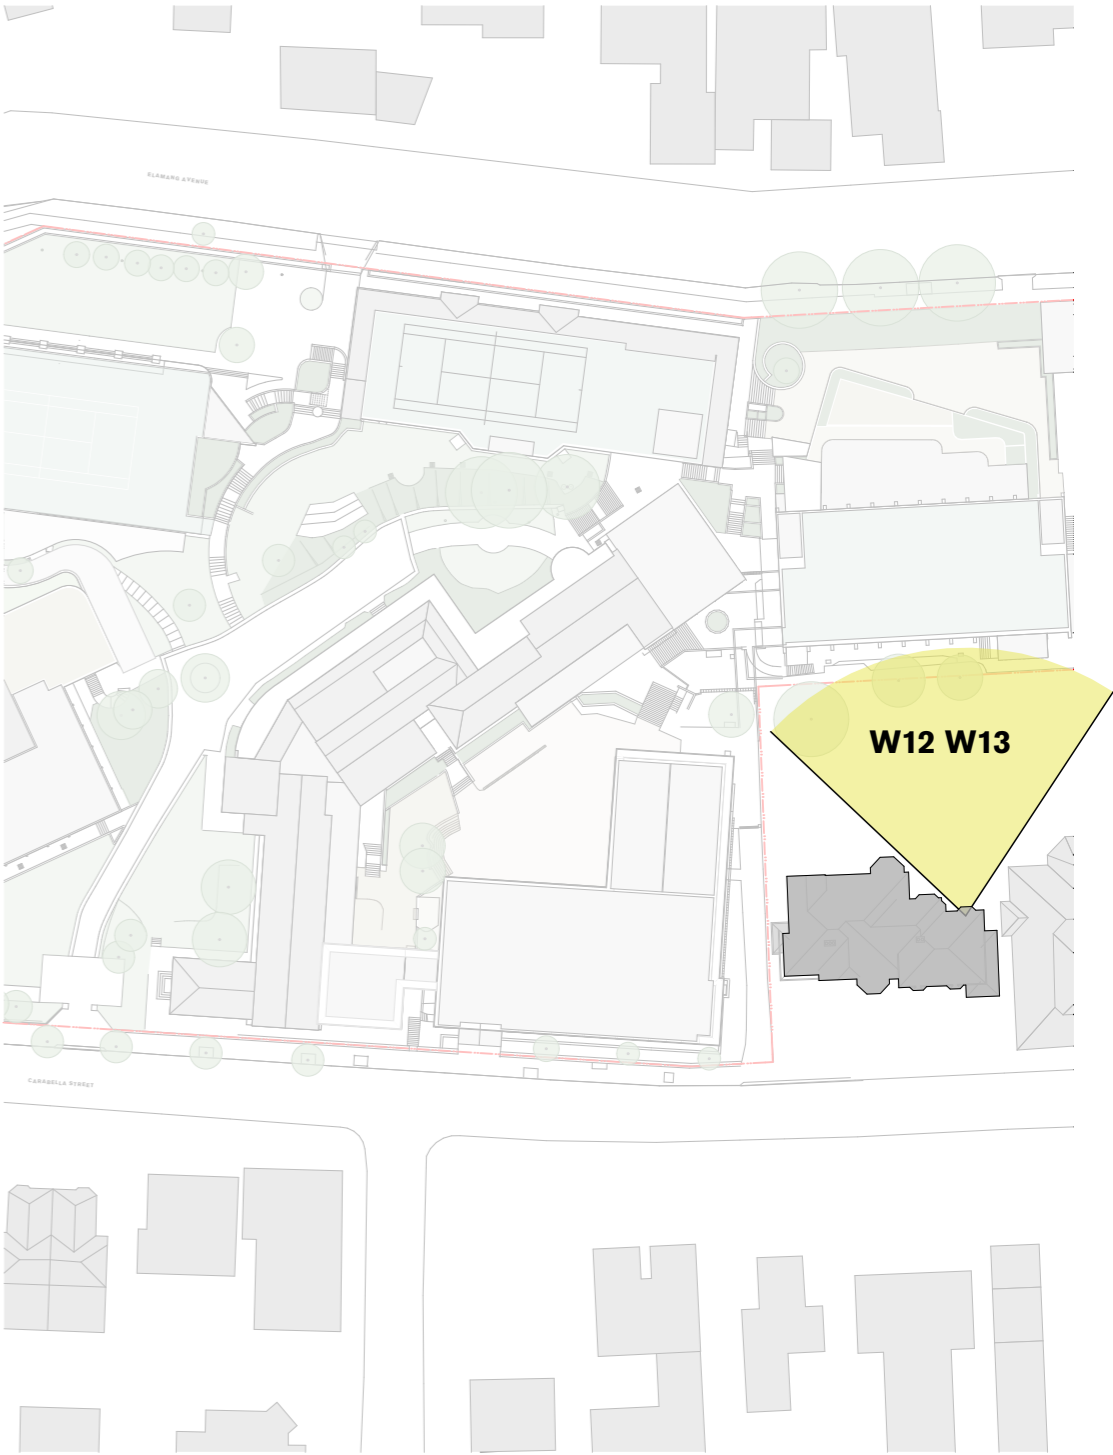

Site Plan



Key Elevation




Street View

EXISTING VIEW




W1


PROPOSED VIEW

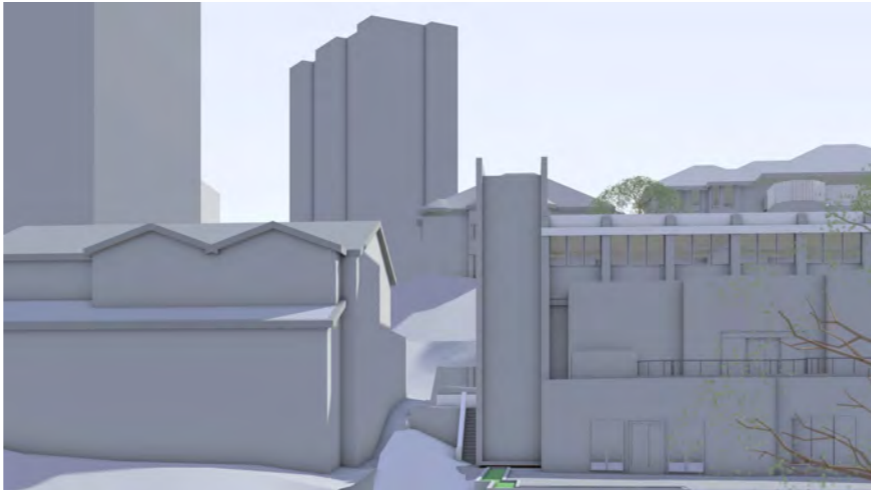


W1

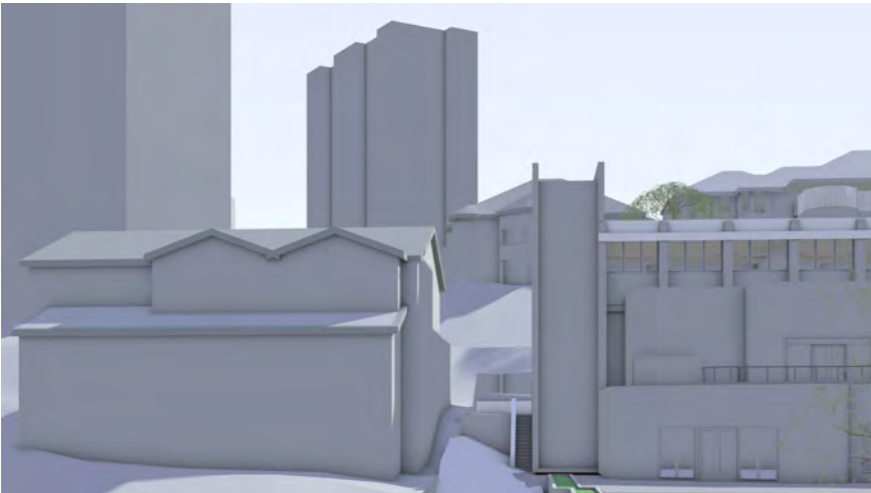


W2

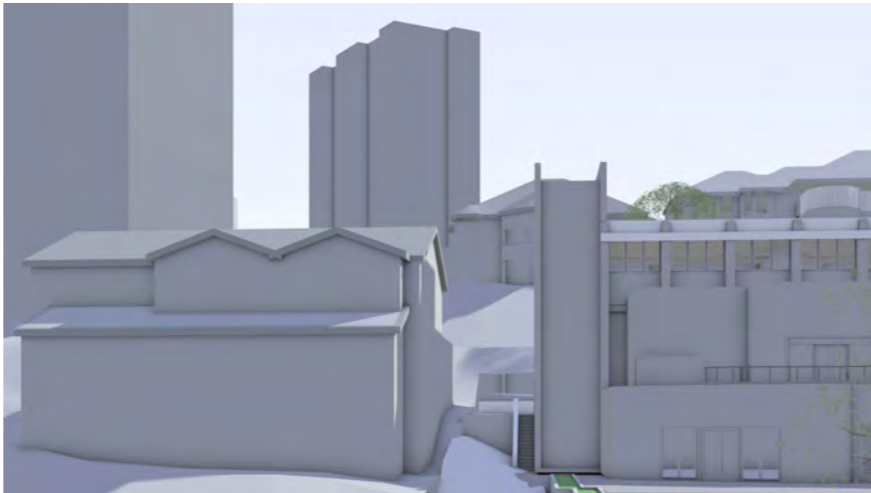

W2

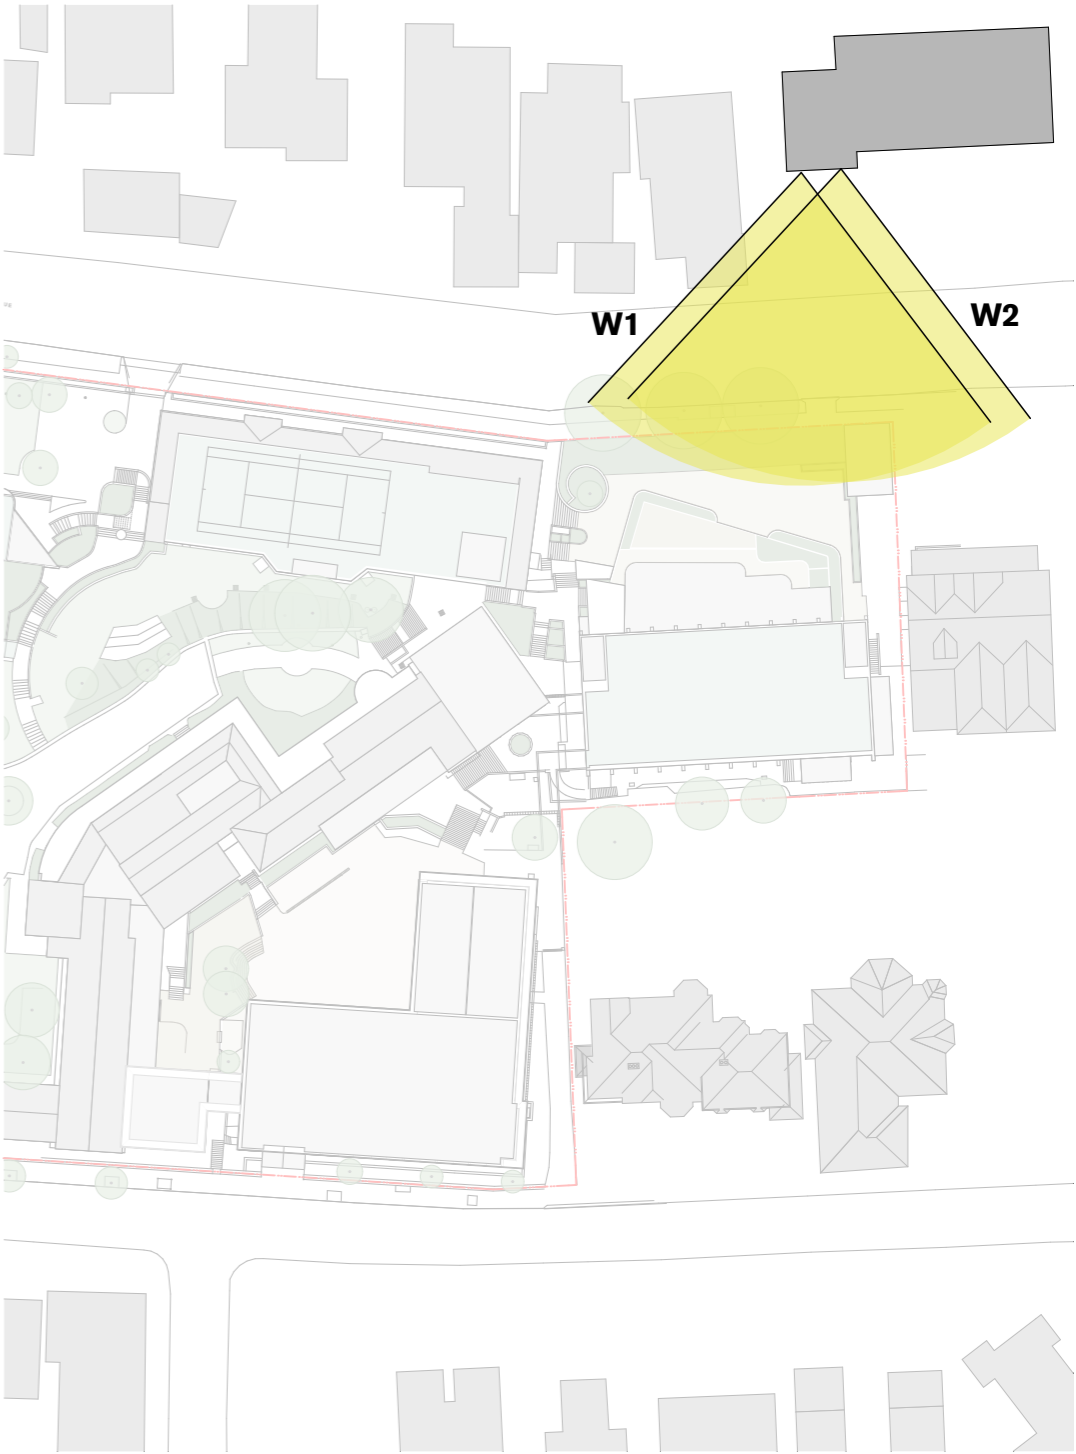

Site Plan

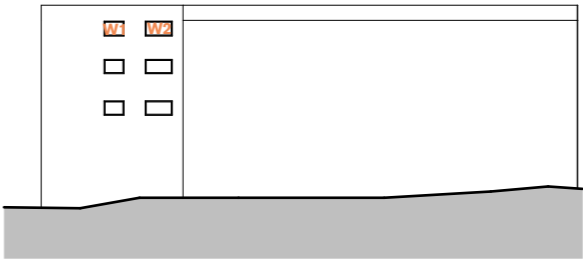


Key Elevation



Street View


NB: - Trees shown are modelled indicatively according to survey (height, spread, diameter of trunk).
- Kurraba point modelled indicatively.

EXISTING VIEW

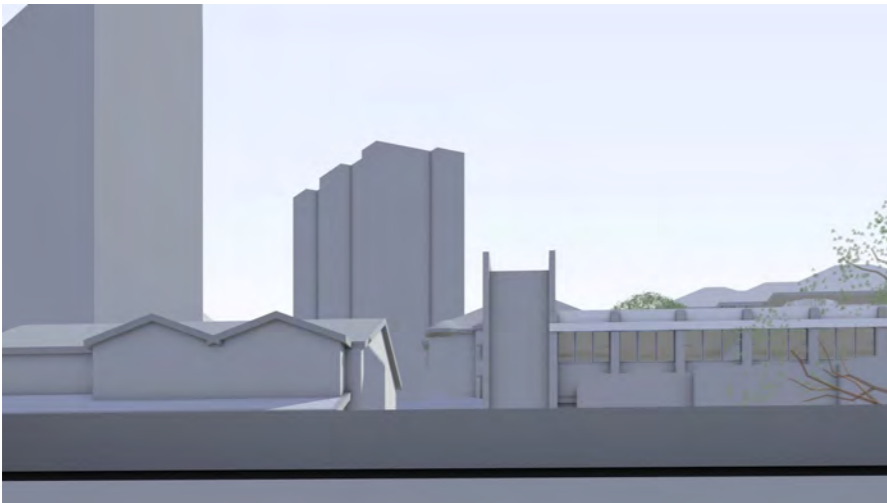


W3


PROPOSED VIEW

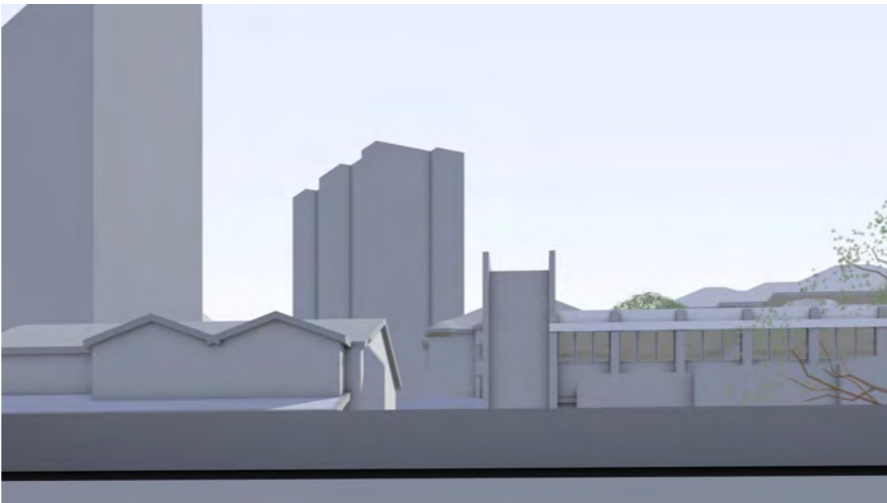


W3

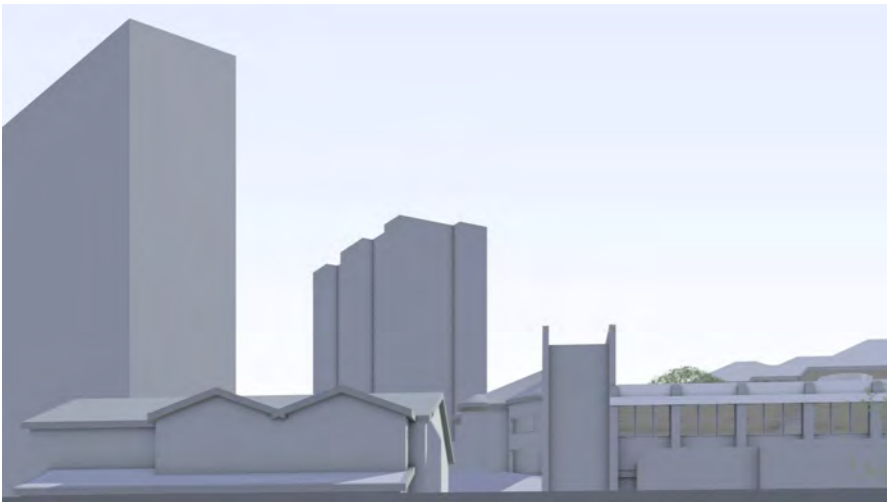

W4

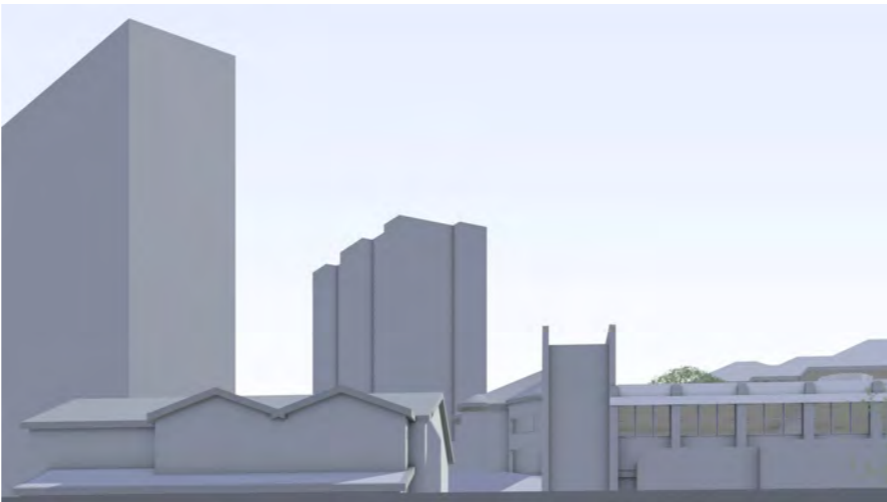

W4

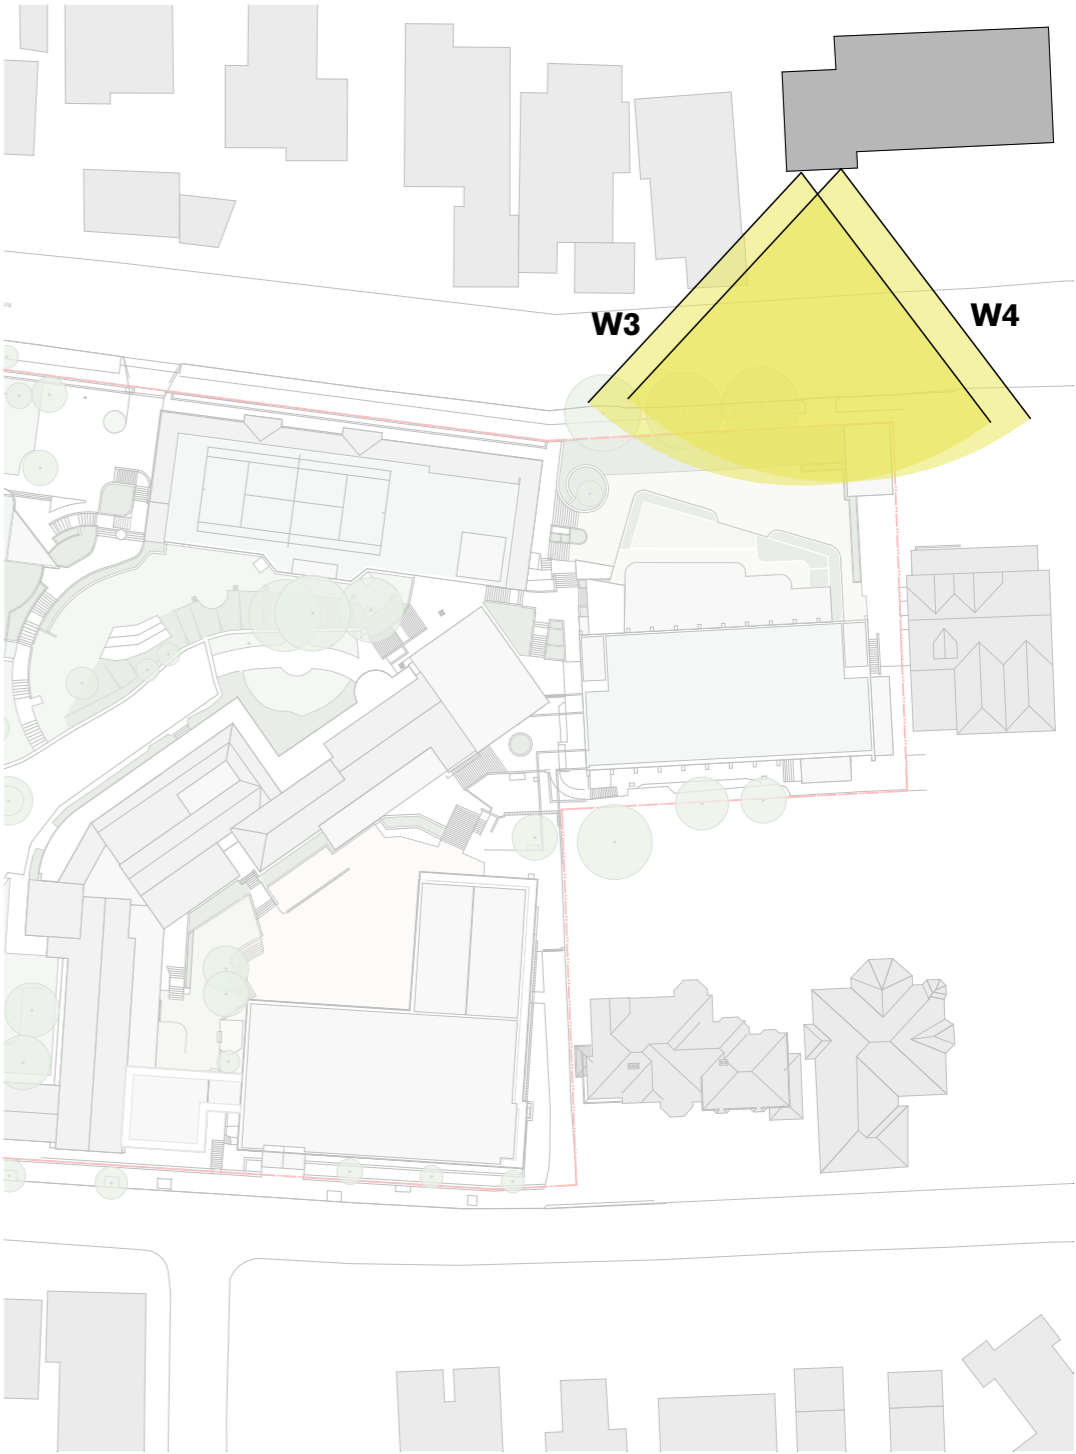

Site Plan



Key Elevation



Street View

NB: - Trees shown are modelled indicatively according to survey (height, spread, diameter of trunk).
- Kurraba point modelled indicatively.

EXISTING VIEW




W5


PROPOSED VIEW




W5

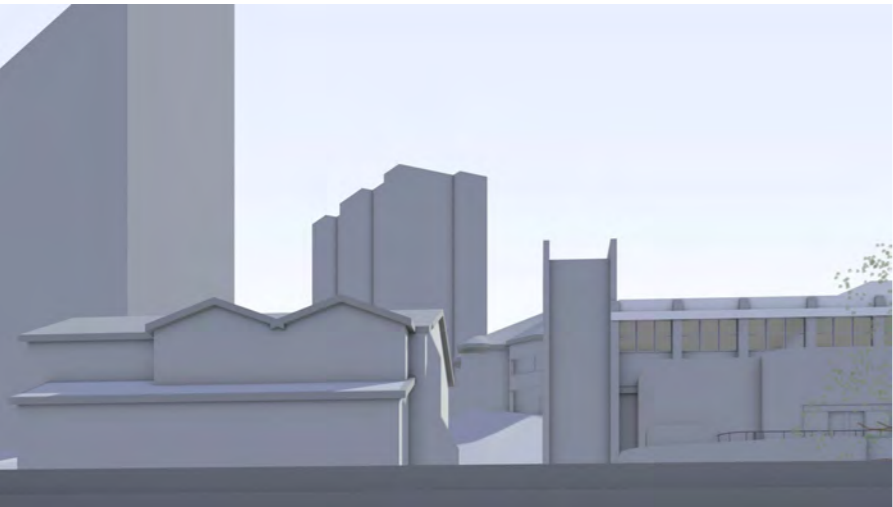


W6

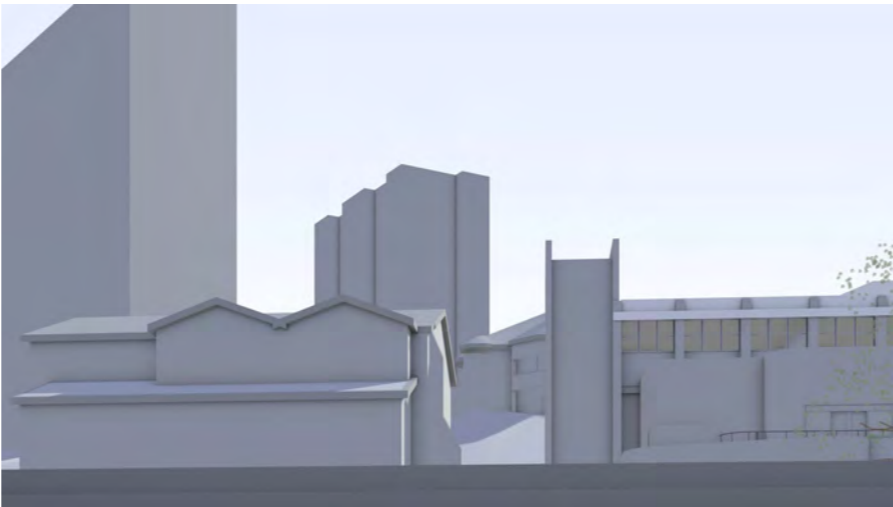

W6

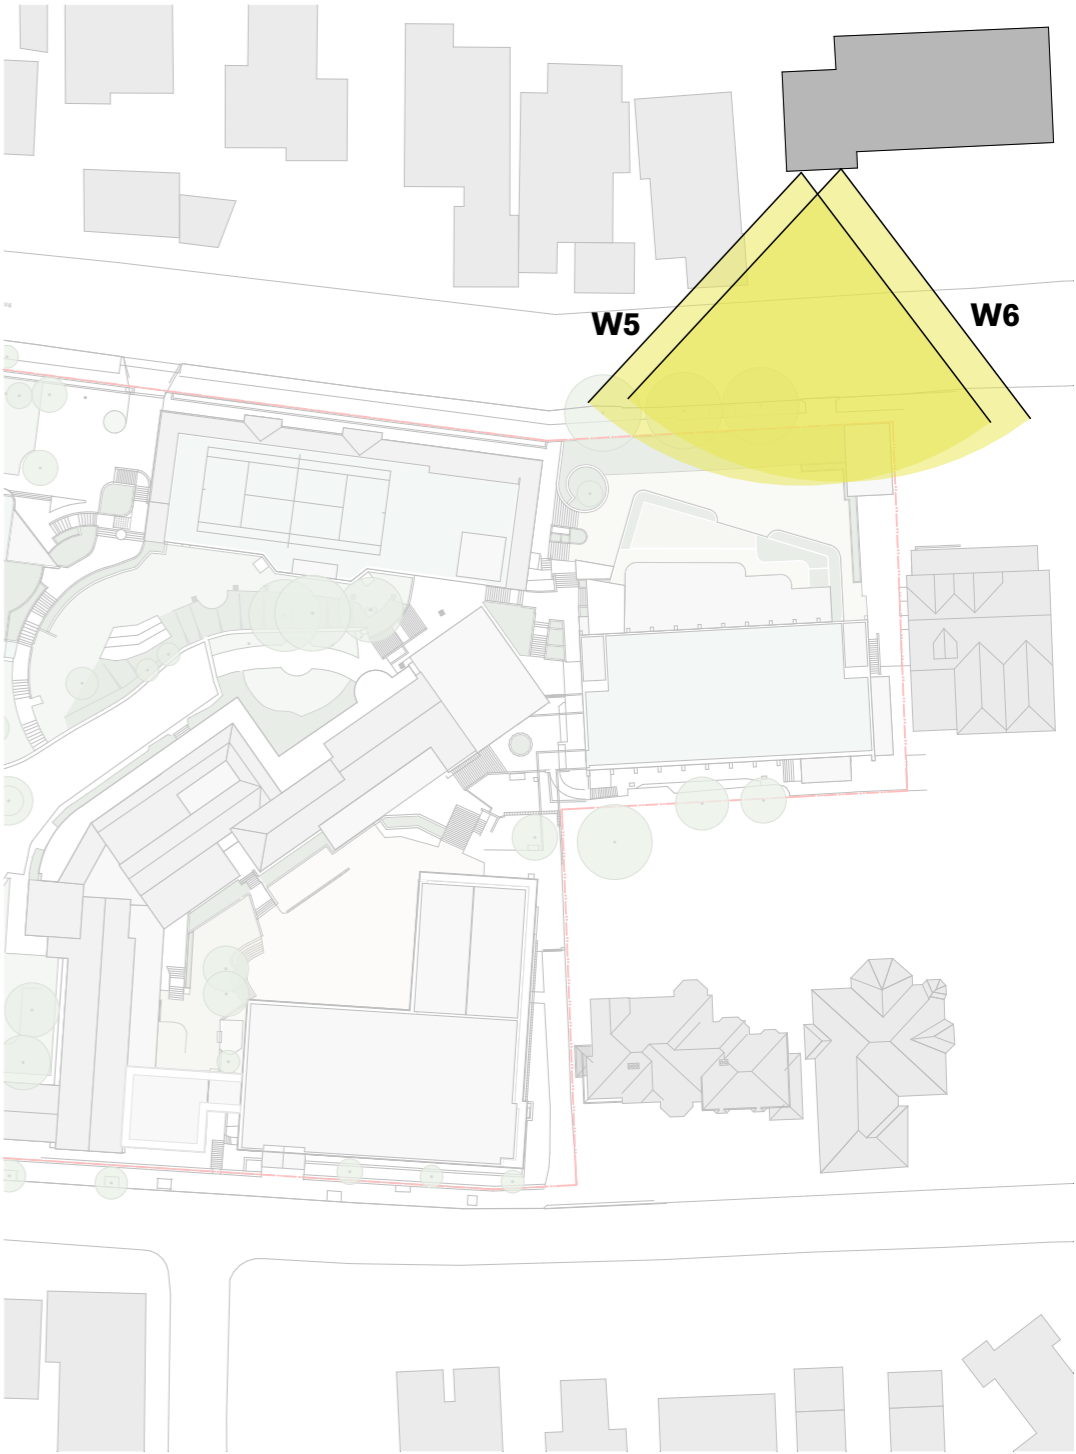

Site Plan

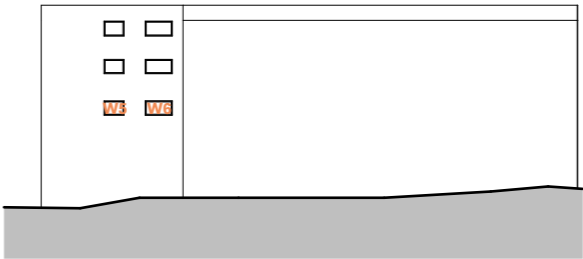


Key Elevation




Street View

EXISTING VIEW

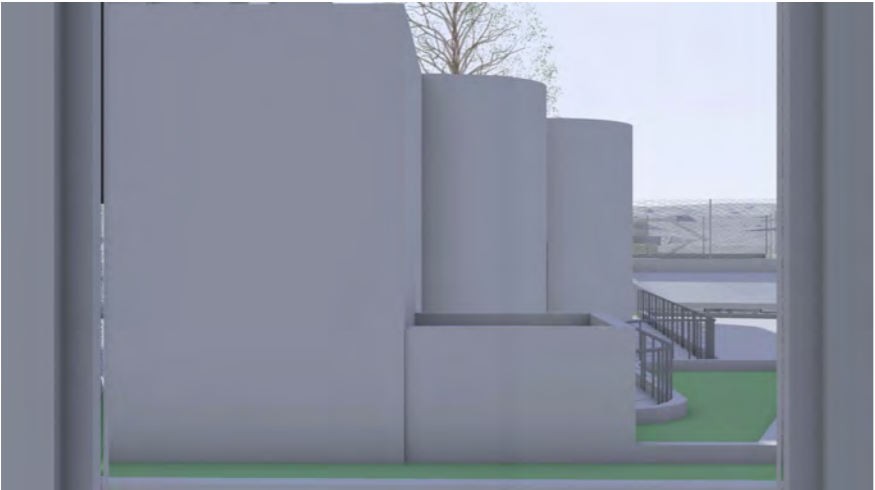


W1


PROPOSED VIEW

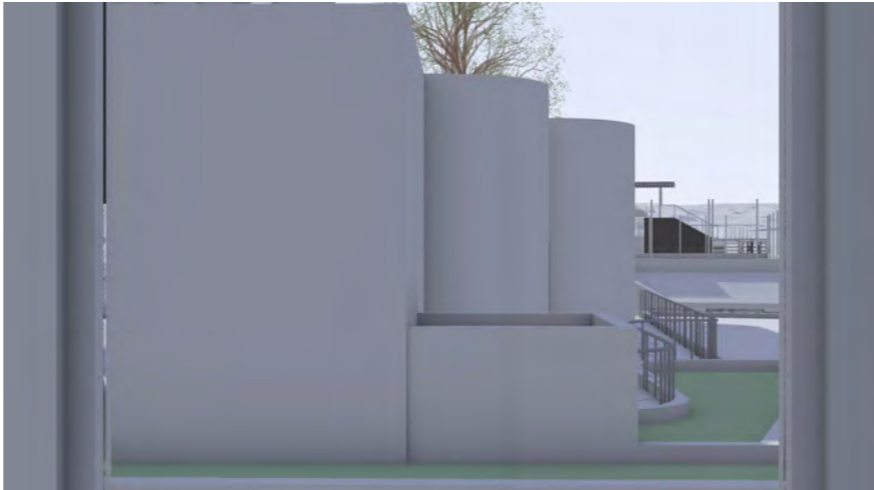

W1

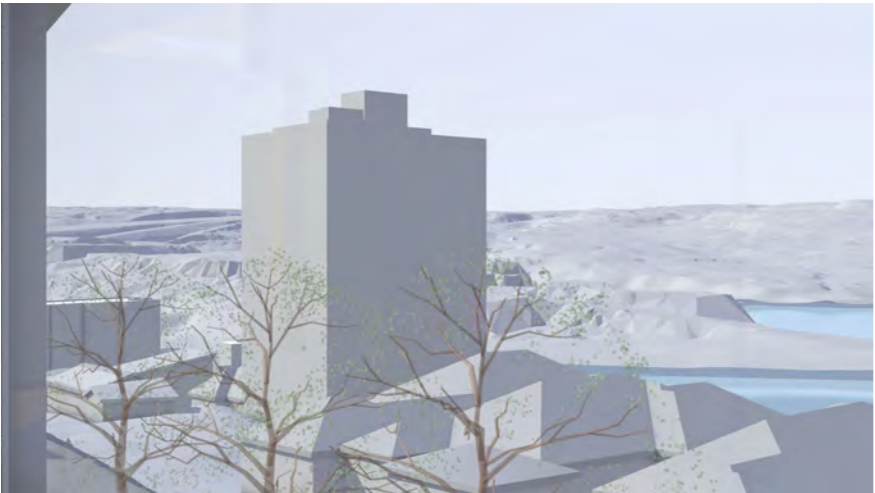


W2

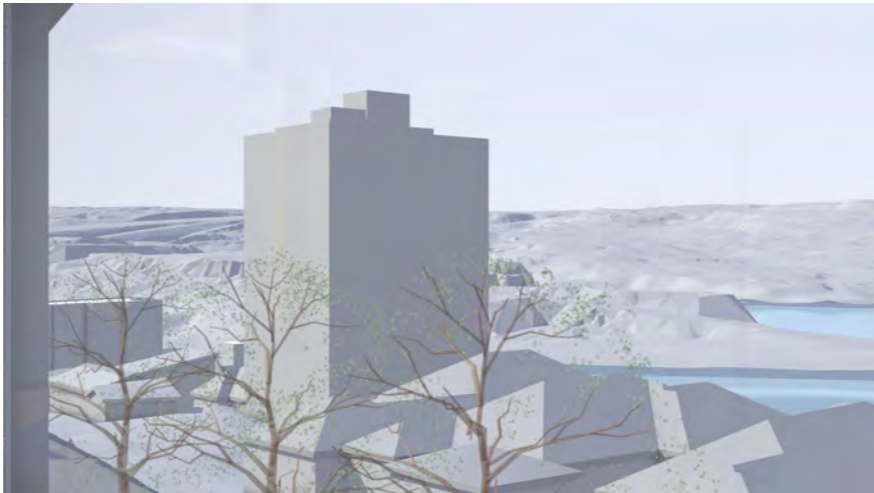

W2



Site Plan

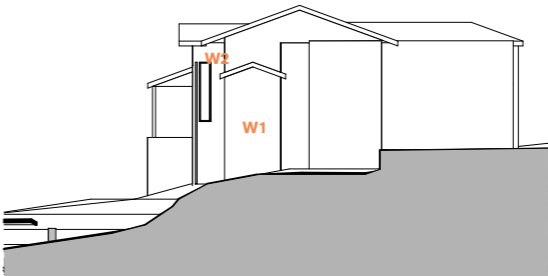

Key Elevation



View from Mary Ward