

GENERAL NOTES
 ALL DIMENSIONS AND EXISTING CONDITIONS SHALL BE
 CHECKED AND VERIFIED BY THE CONTRACTOR
 BEFORE PROCEEDING WITH THE WORK
 ALL LEVELS RELATIVE TO AUSTRALIAN HEIGHT DATUM
 DO NOT SCALE DRAWINGS
 USE FIGURED DIMENSIONS ONLY

- Legend
- SITE BOUNDARY
 - EXISTING SHADOWS
 - PROPOSED SHADOWS

Shadow Study

21st June
 Winter Solstice


Stage 1



1:00 PM



2:00 PM

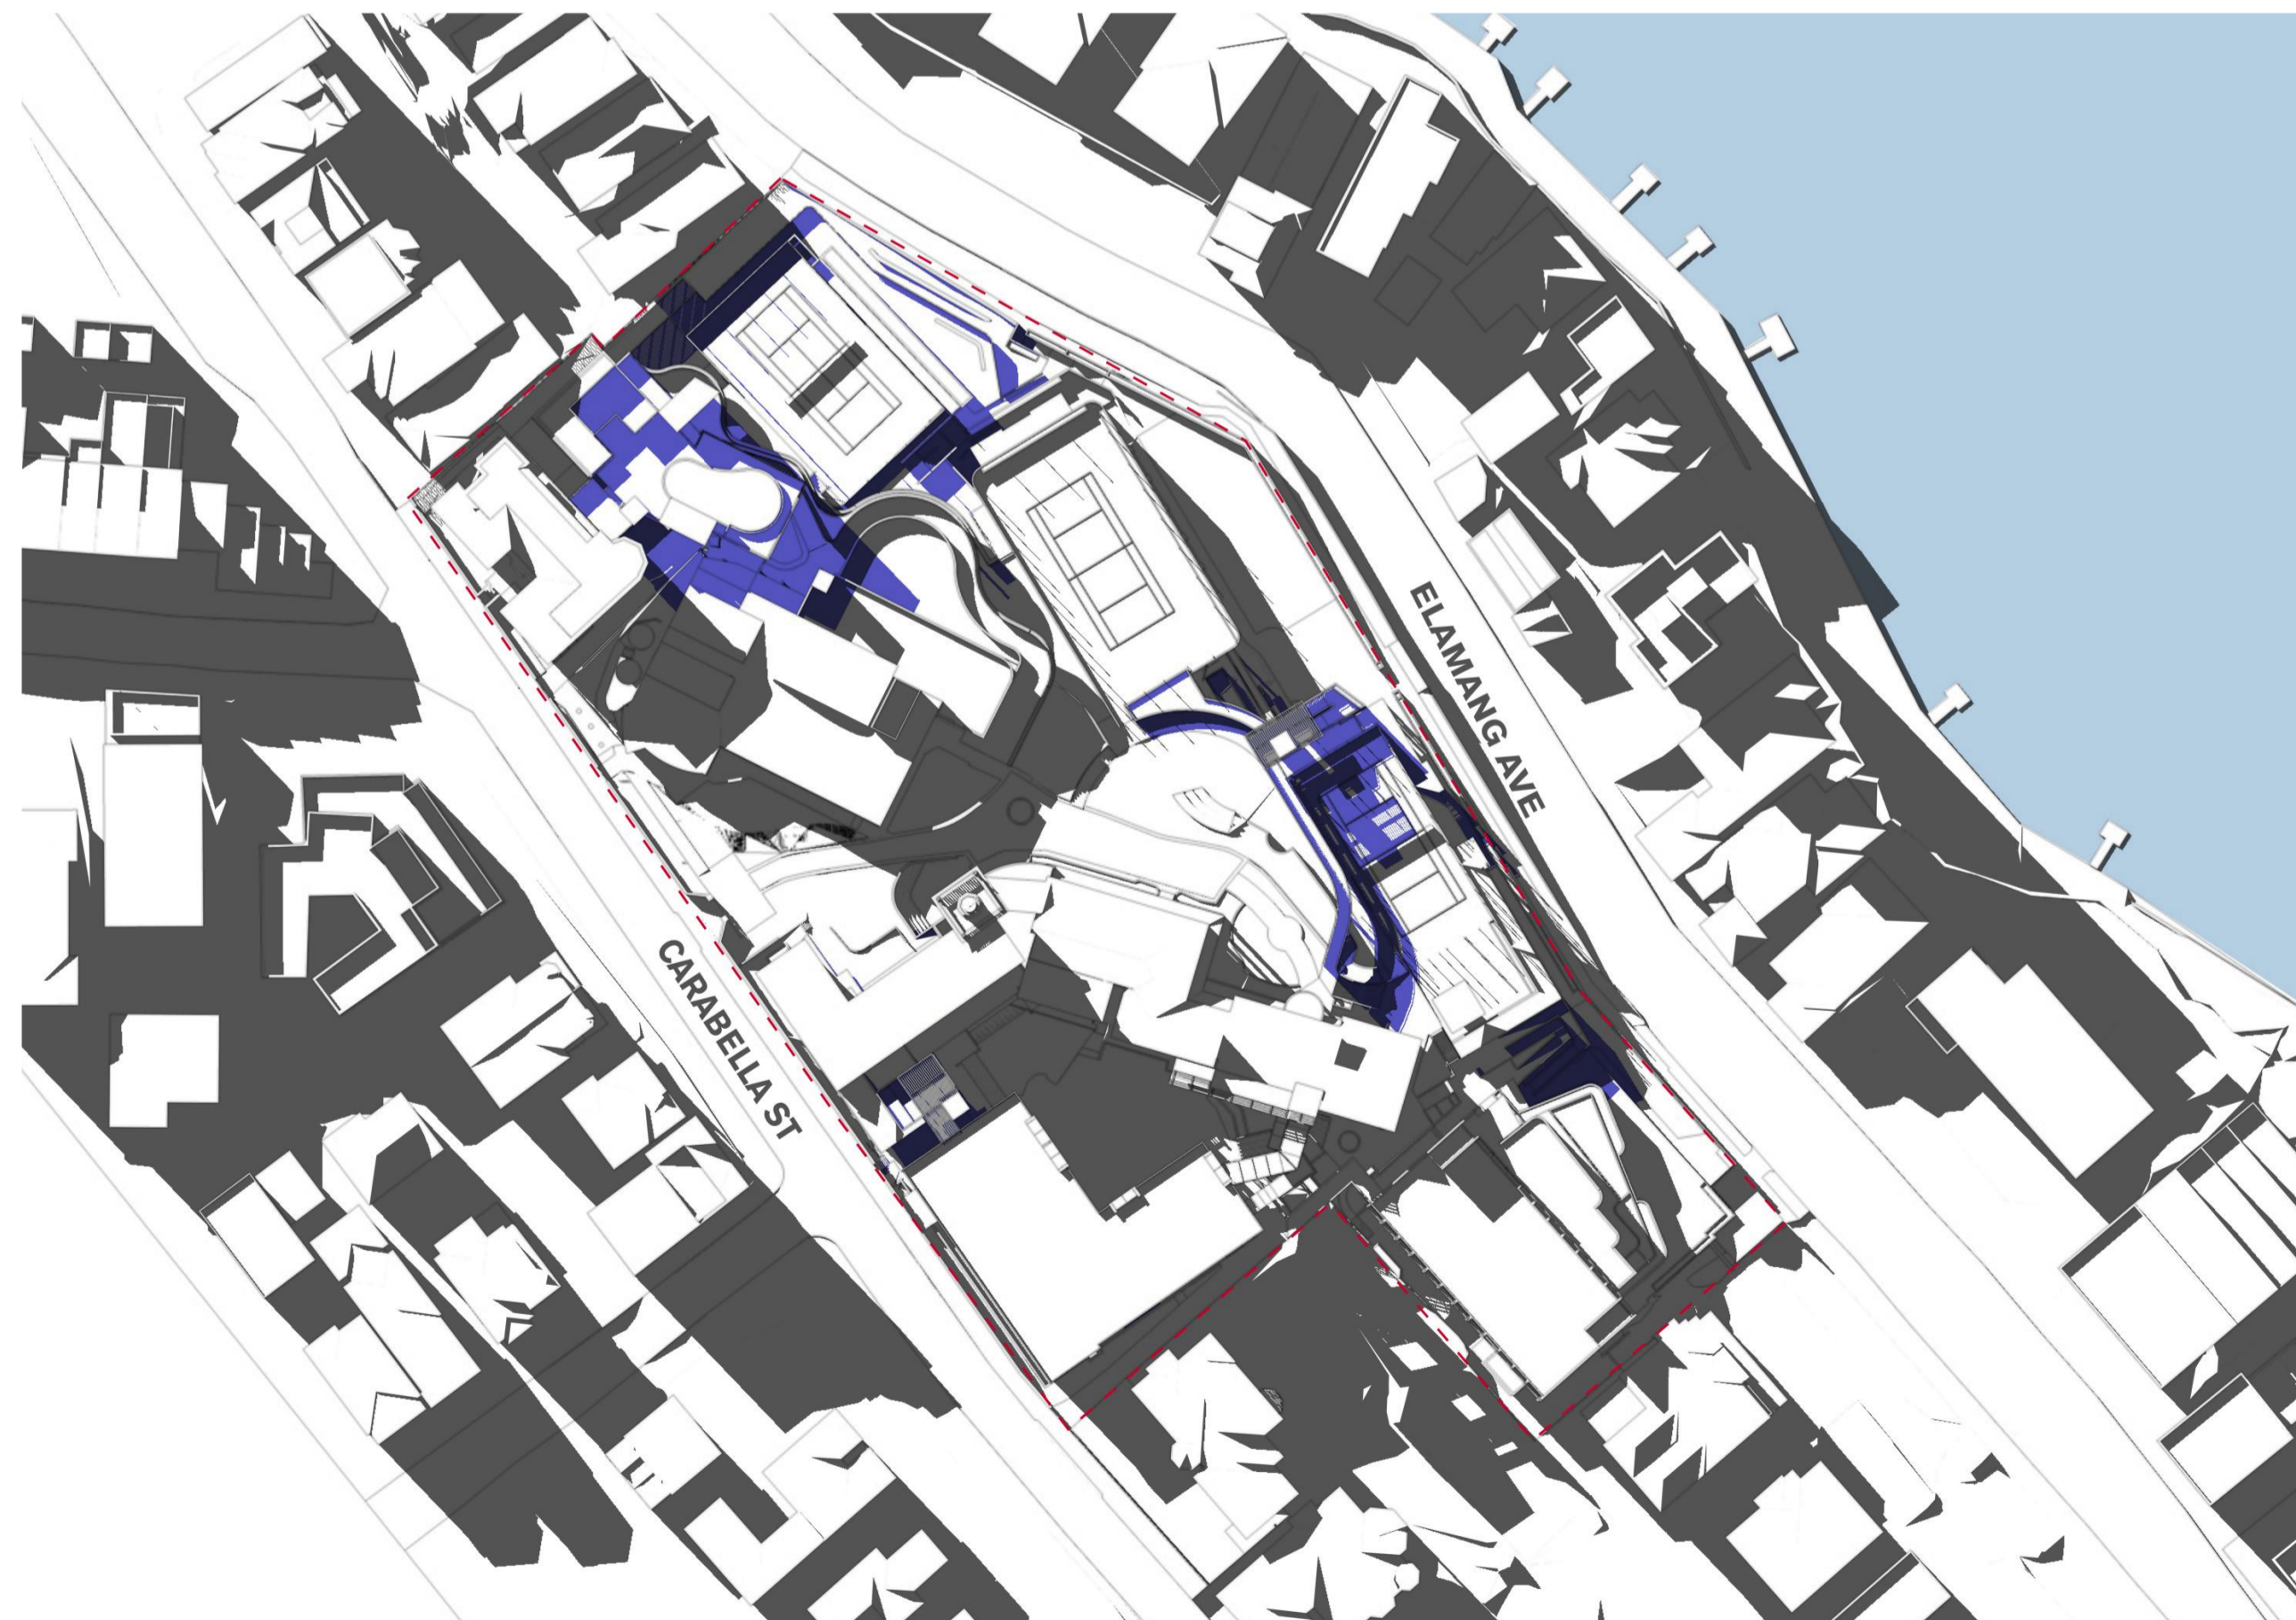

3:00 PM

rev	date	name	by	chk
03	25/7/17	SSD Submission	AWY	

fjmt studio architecture interiors landscape urban community
 sydney melbourne uk
 Level 5, 70 King Street • +61 2 9251 7077 • fjmtstudio.com



project
Master plan
 85 Carabella Street, Kirribilli
 Sydney NSW 2061

title
Shadow Diagrams
Stage 1 Shadow Diagrams 21 June
1pm-3pm

scale	Not to Scale	first issued	25/7/17
project code	sheet no.	revision	
LKMP	DA-5002	03	