


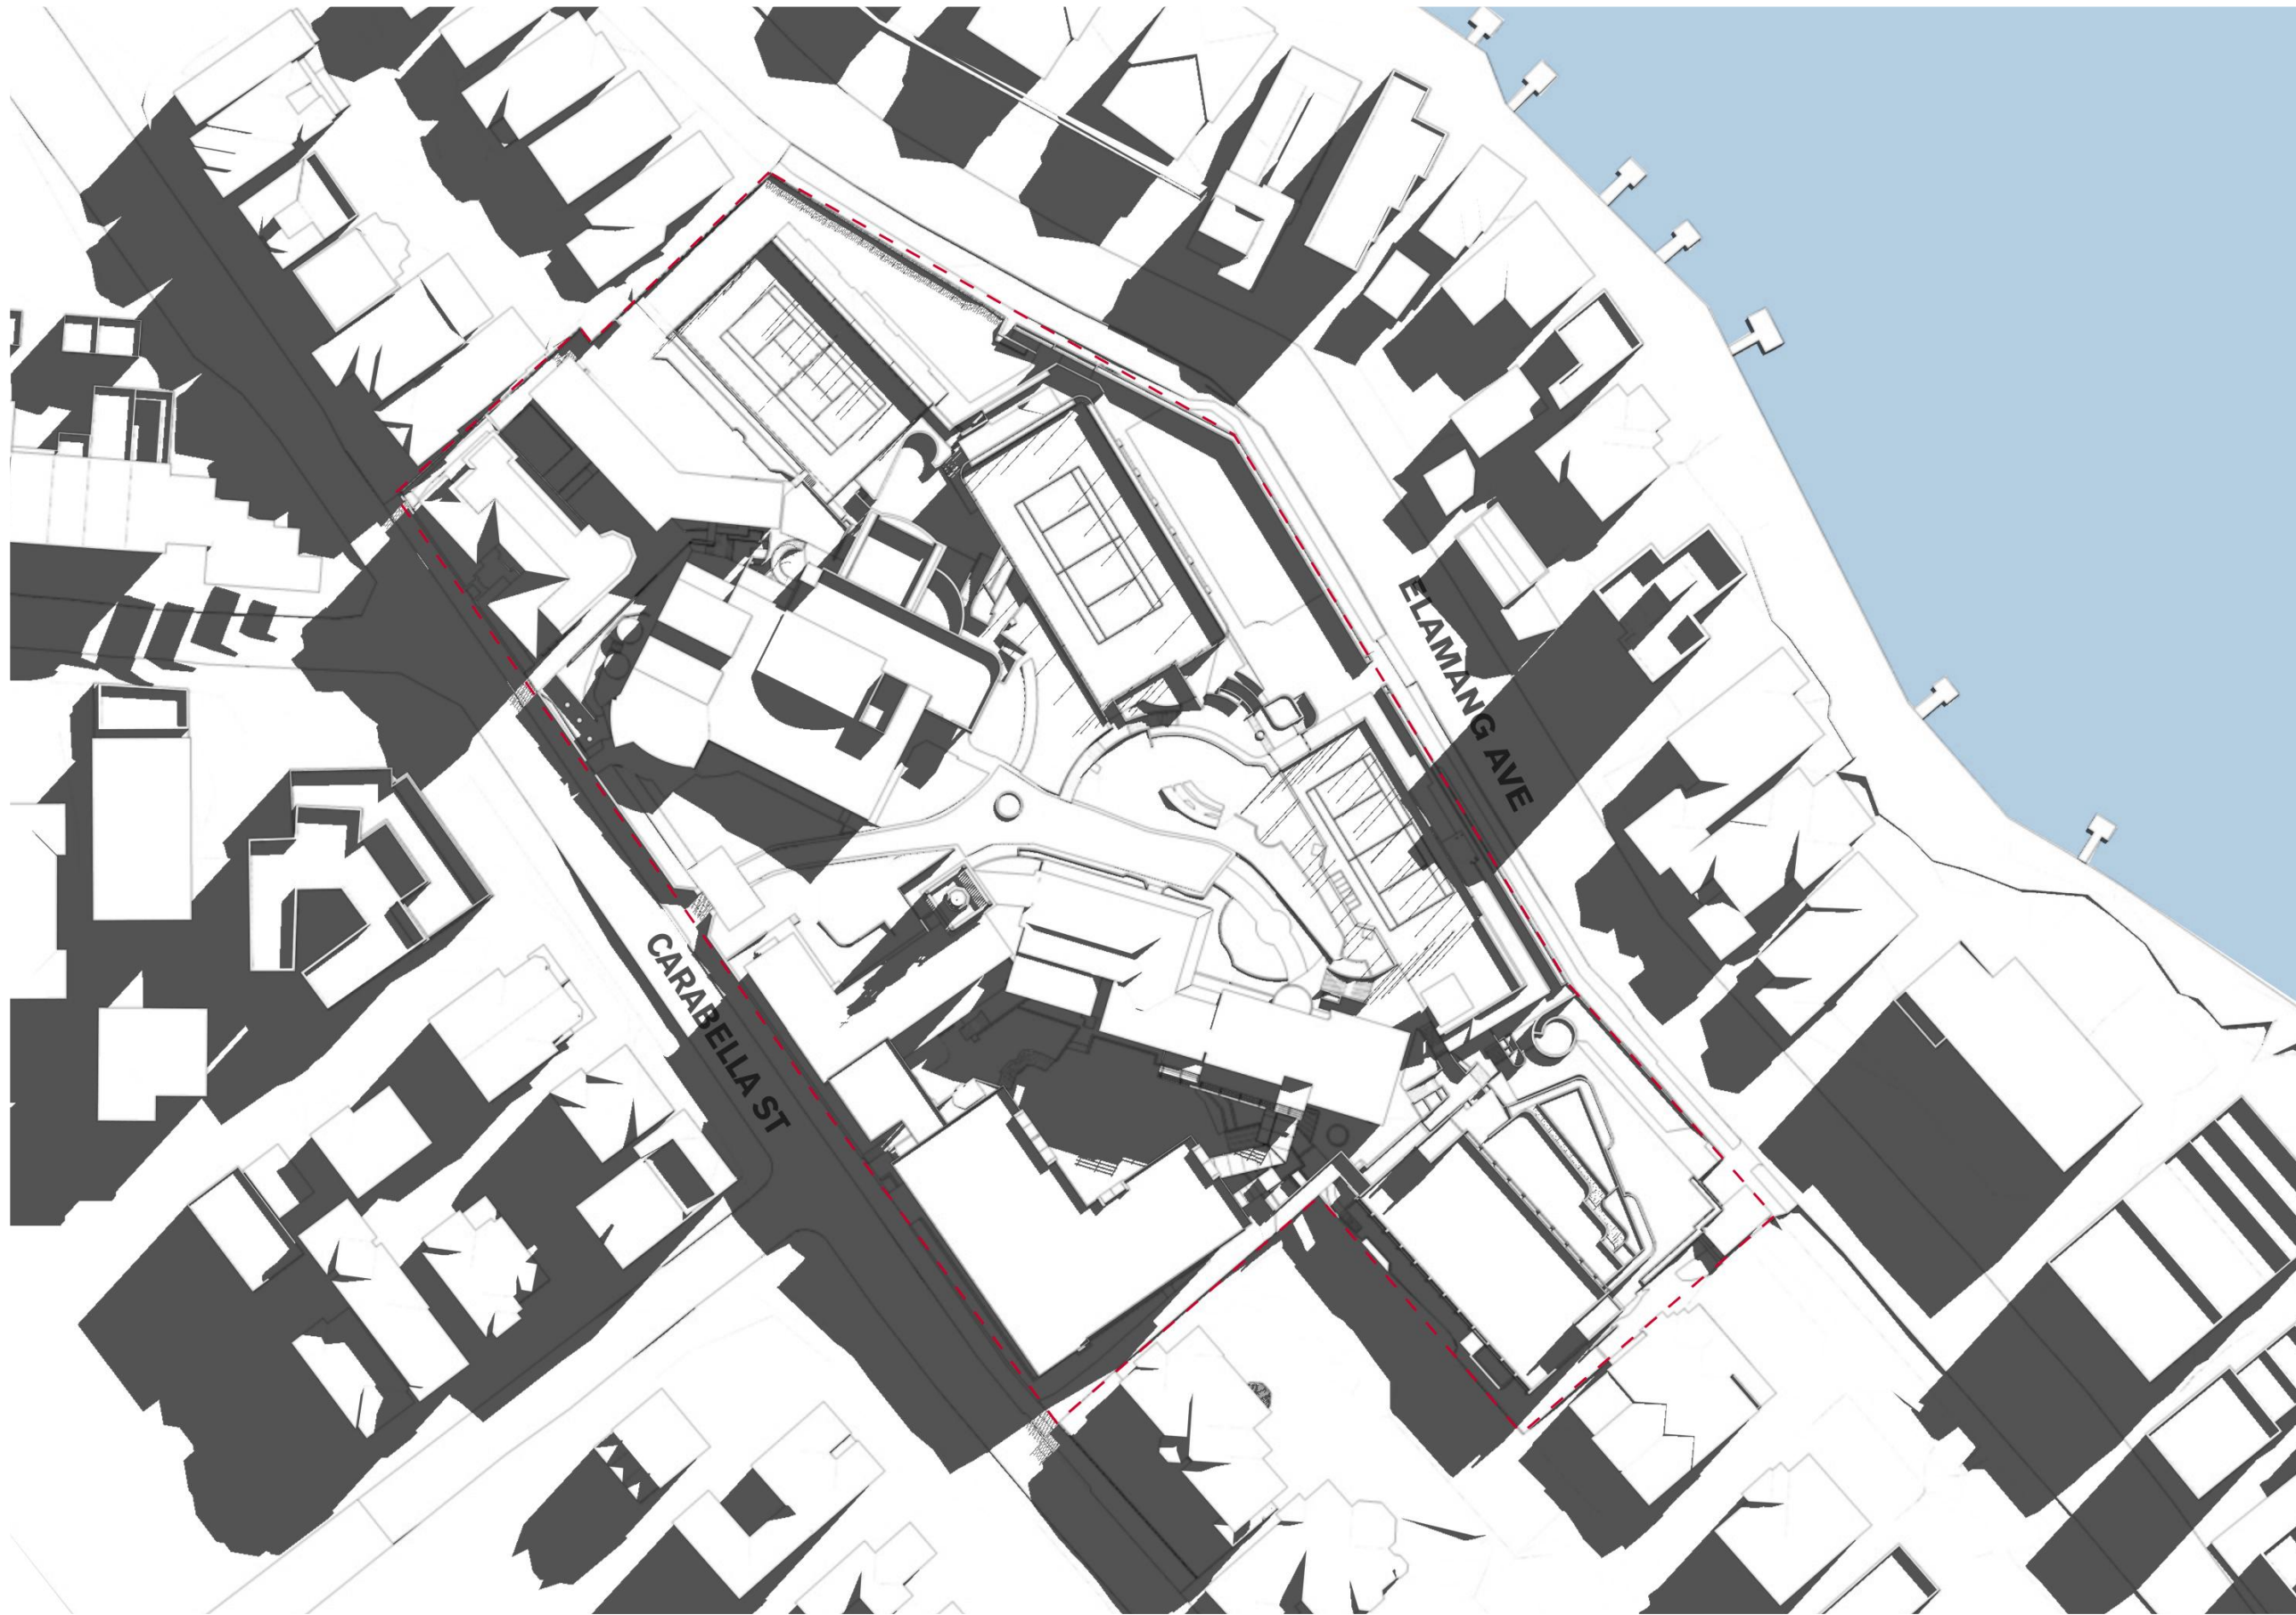

9:00 AM



10:00 AM



11:00 AM



12:00 PM



GENERAL NOTES

- ALL DIMENSIONS AND EXISTING CONDITIONS SHALL BE CHECKED AND VERIFIED BY THE CONTRACTOR BEFORE PROCEEDING WITH THE WORK
- ALL LEVELS RELATIVE TO 'AUSTRALIAN HEIGHT DATUM'
- DO NOT SCALE DRAWINGS
- USE FIGURED DIMENSIONS ONLY

legend

- SITE BOUNDARY
- EXISTING SHADOWS

Shadow Study

21st June
Winter Solstice

Existing

03	25/7/17	SSD Submission	AWY	
02	21/7/17	SSD Submission	AWY	
01	7/7/17	SSD Submission	KT	
rev	date	name	by	chk

fjmt studio architecture interiors landscape urban community
sydney melbourne uk
Level 5, 70 King Street E +61 2 9251 7077 [fjmtstudio.com](#)



project
Master plan
85 Carabella Street, Kirribilli
Sydney NSW 2061

title
Shadow Diagrams
Existing Shadow Diagrams 21 June
9am-12pm

scale Not to Scale first issued 7/7/17

project code sheet no. revision
LKMP MP-5001 03