




PROPOSED VIEW - TOTAL VIEW

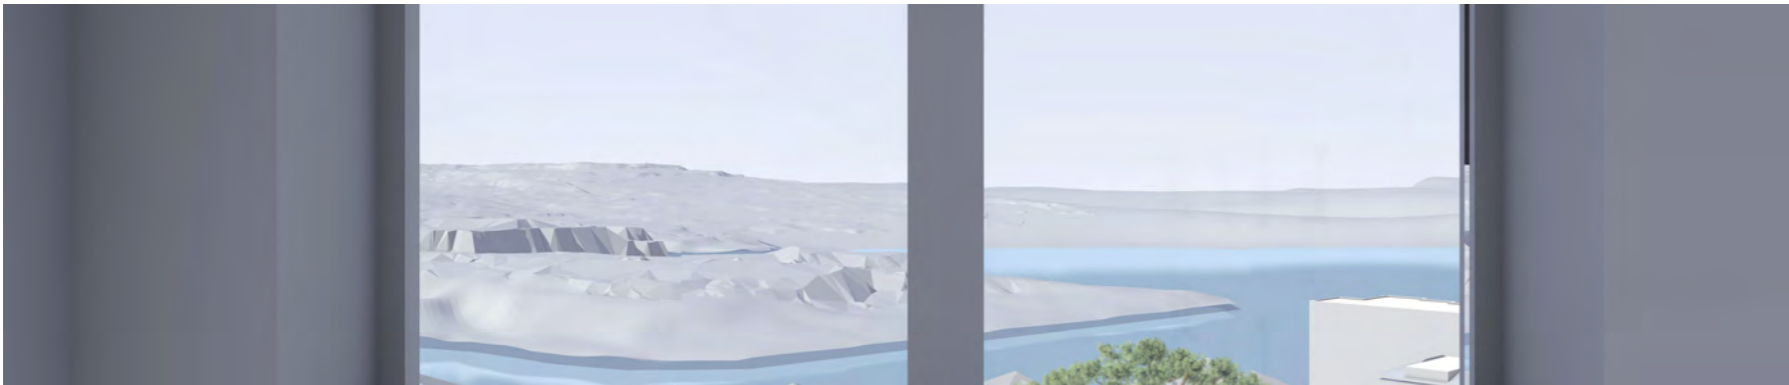

W24 Bedroom

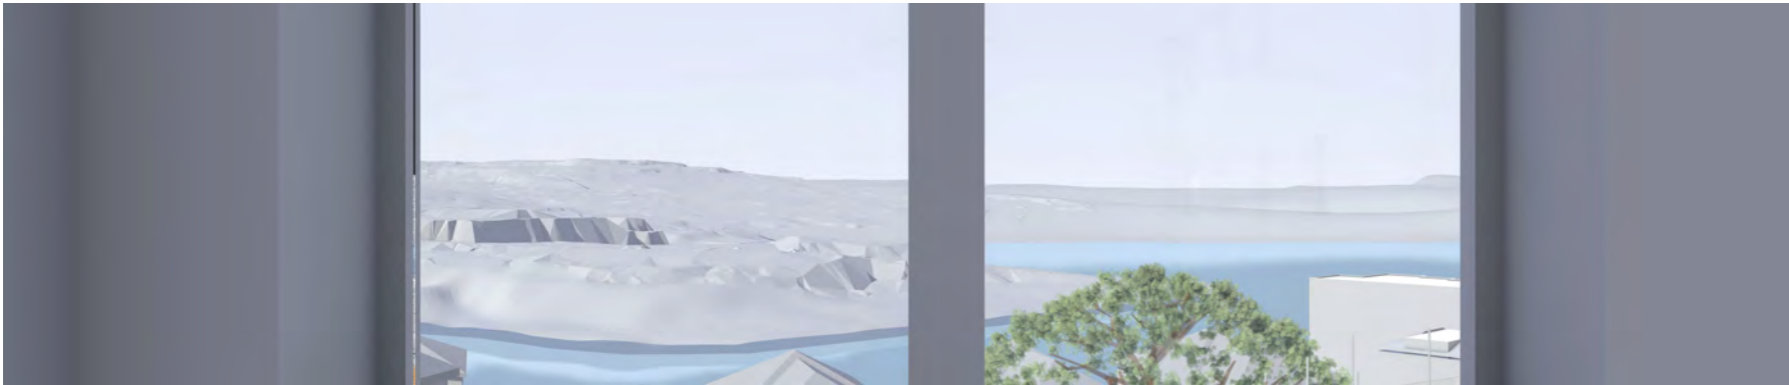


W25 Bedroom

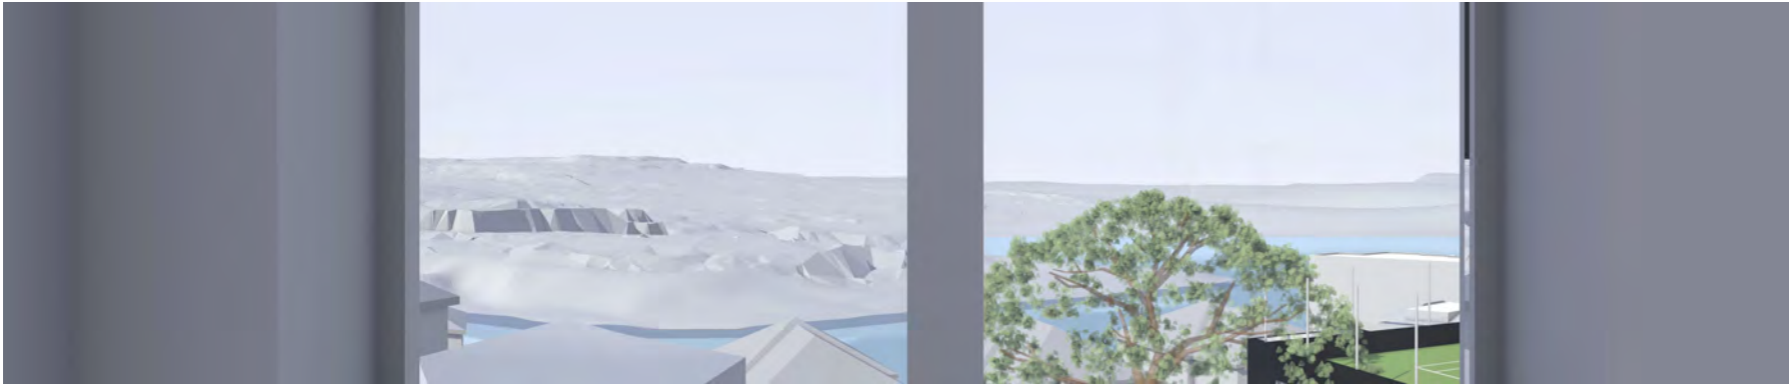

W26 Bedroom

NB: - Trees shown are modelled indicatively according to survey (height, spread, diameter of trunk).
- Kurraba point modelled indicatively.

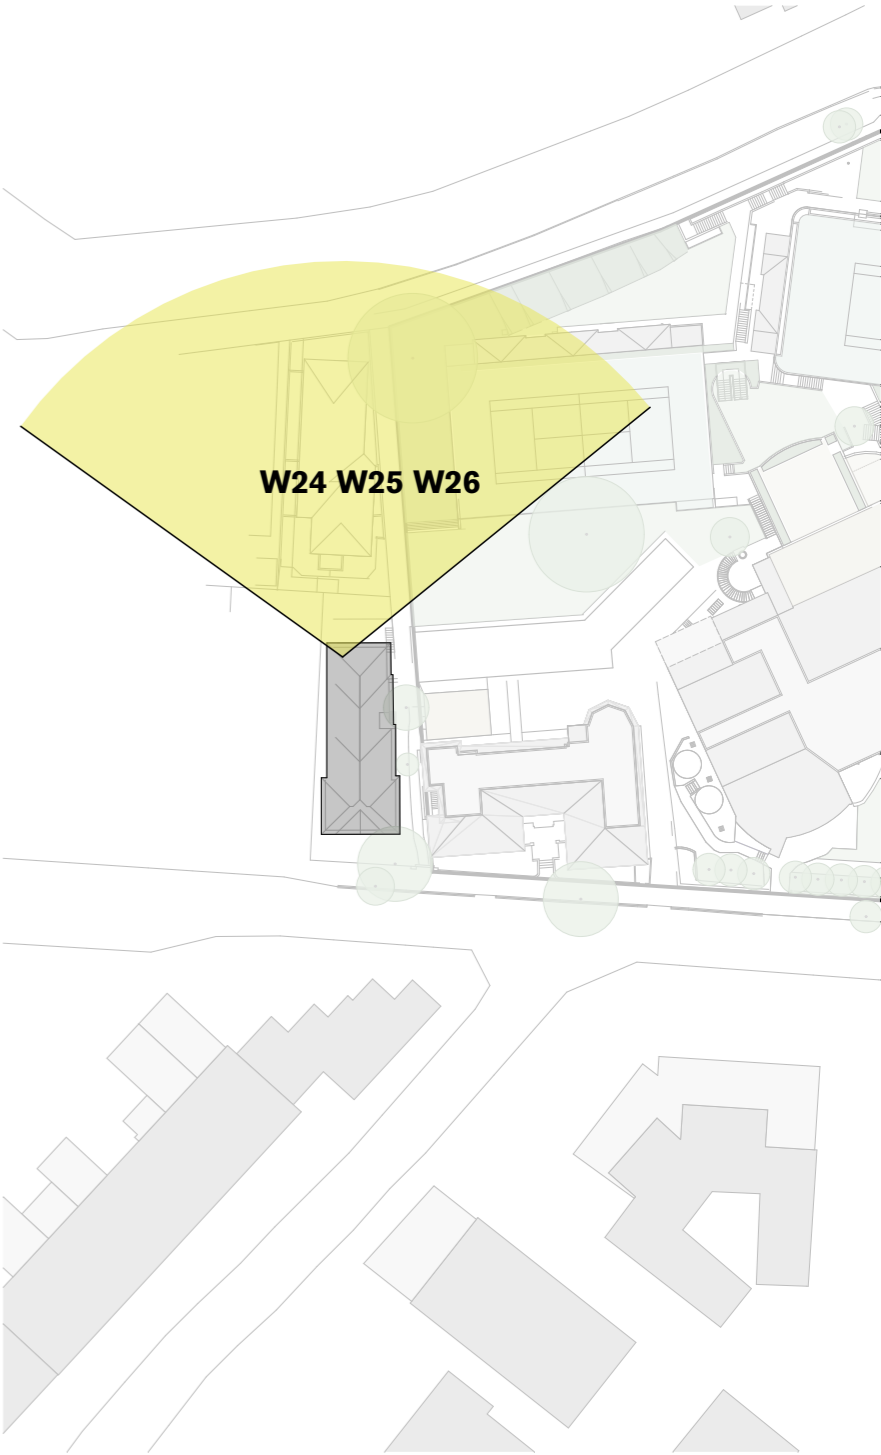

Site Plan



Key Elevation



North Face



Floor Plan


STAGE 1 - 111 CARABELLA ST - W24 - 26 Total View

EXISTING VIEW




W1


PROPOSED VIEW

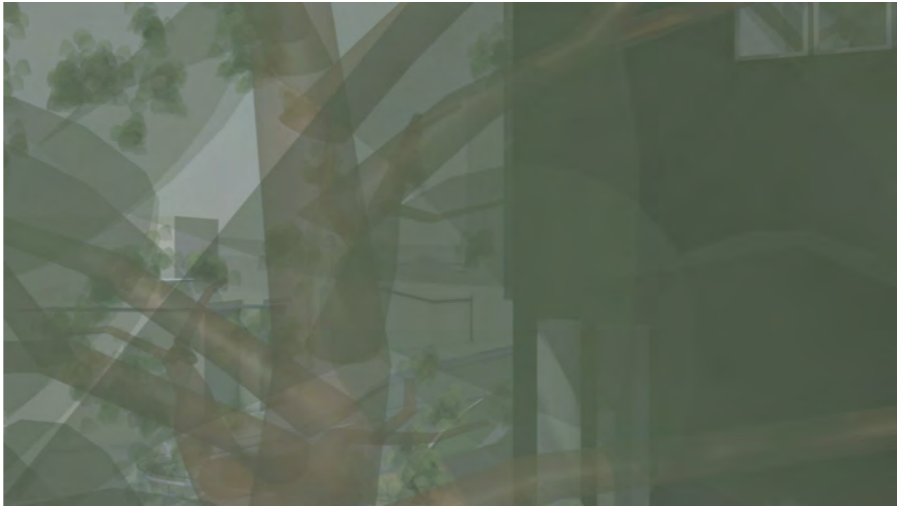

W1

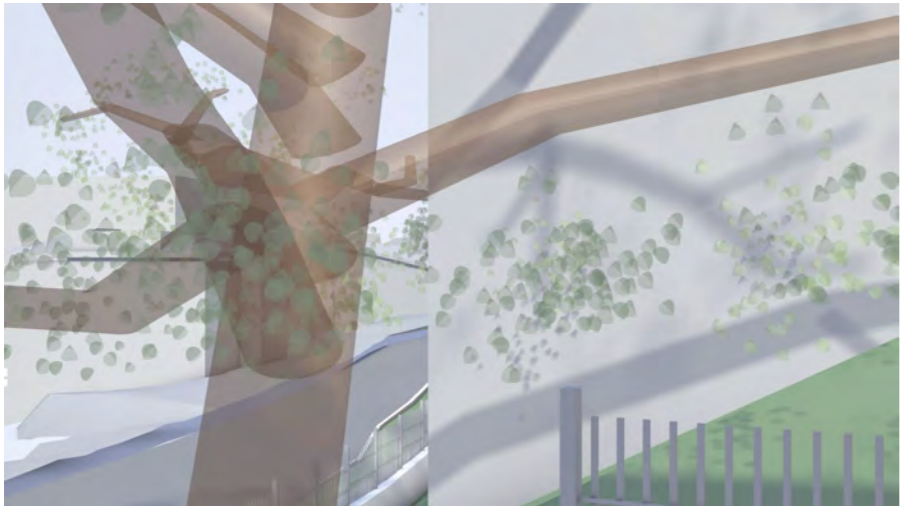

W2

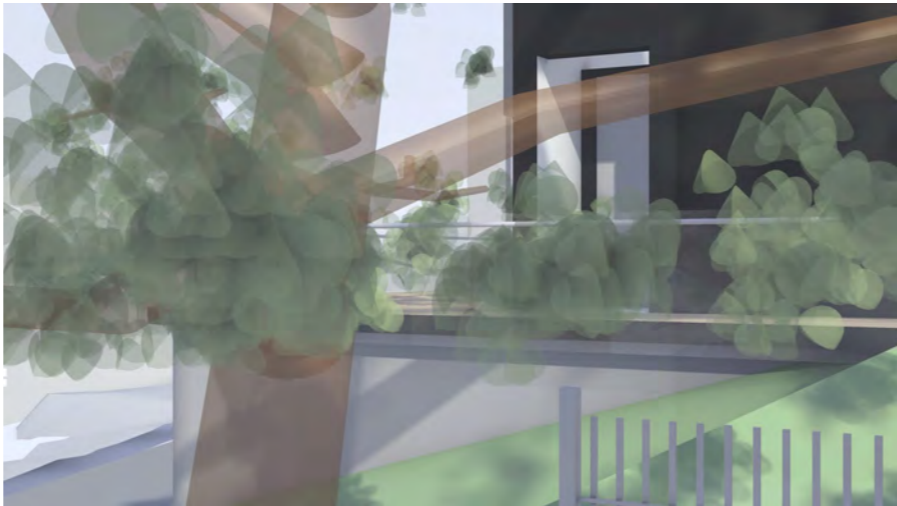


W2



Key Elevation



Street View

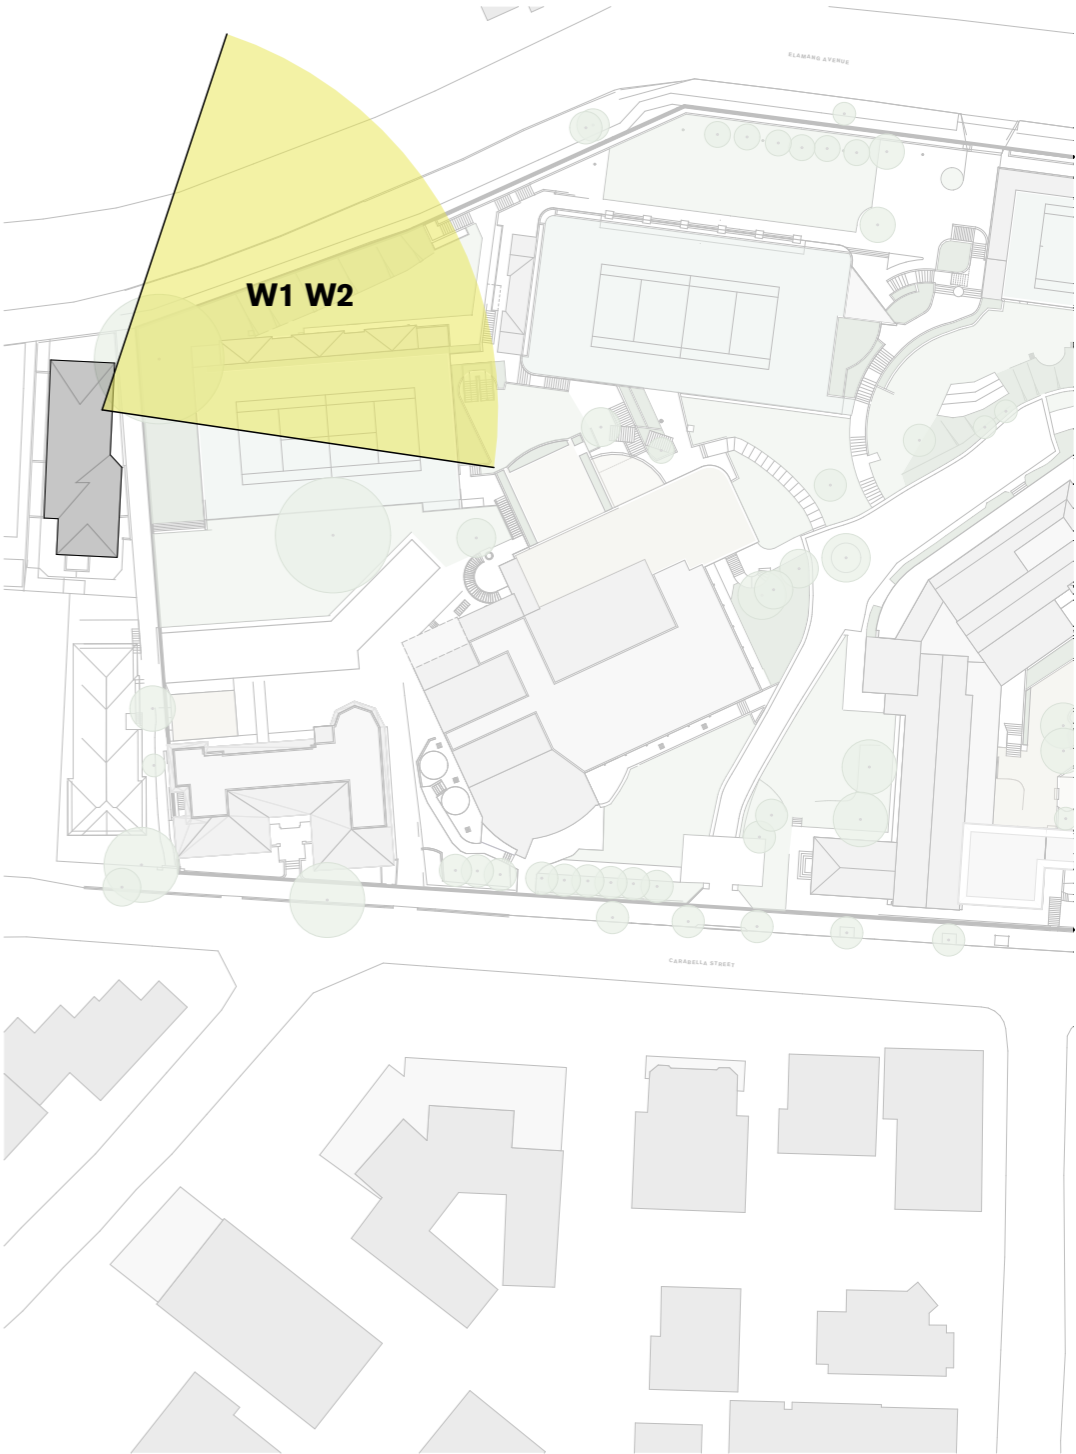

Site Plan

EXISTING VIEW




W3




W4

PROPOSED VIEW

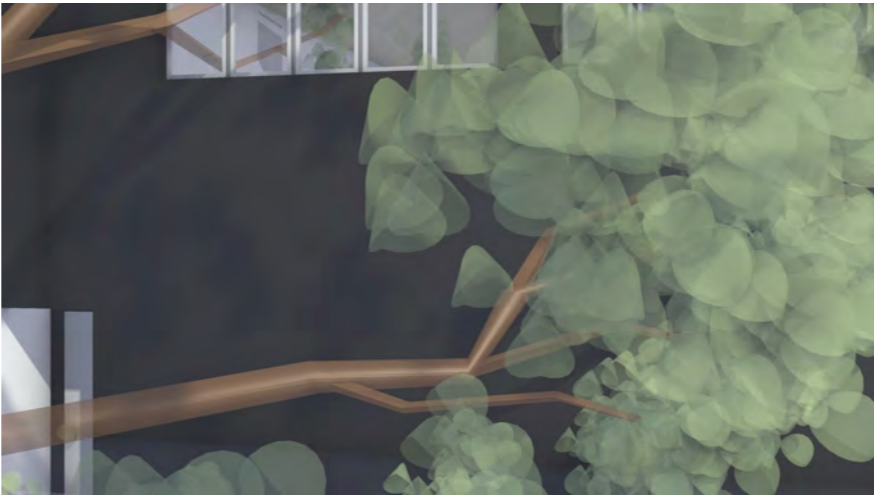

W3

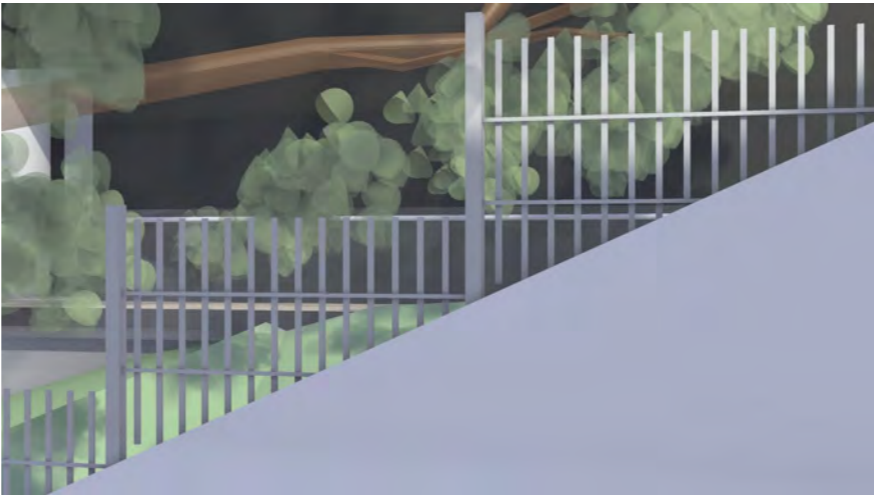


W4



Key Elevation




Street View

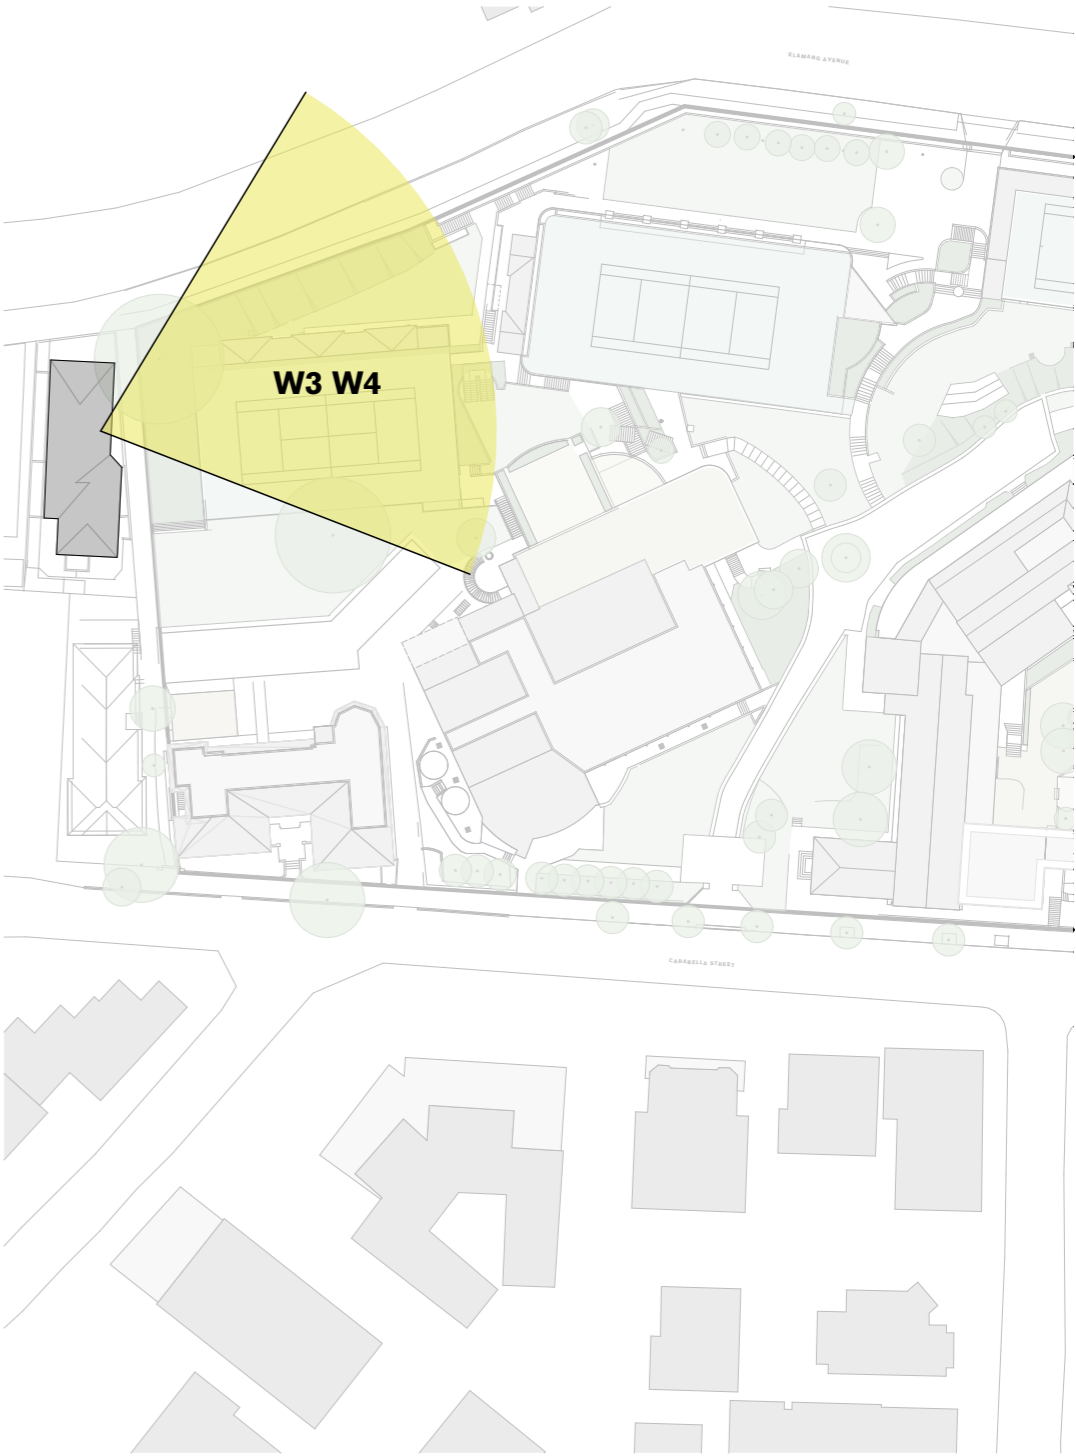

Site Plan

NB: - Trees shown are modelled indicatively according to survey (height, spread, diameter of trunk).
- Kurraba point modelled indicatively.

EXISTING VIEW

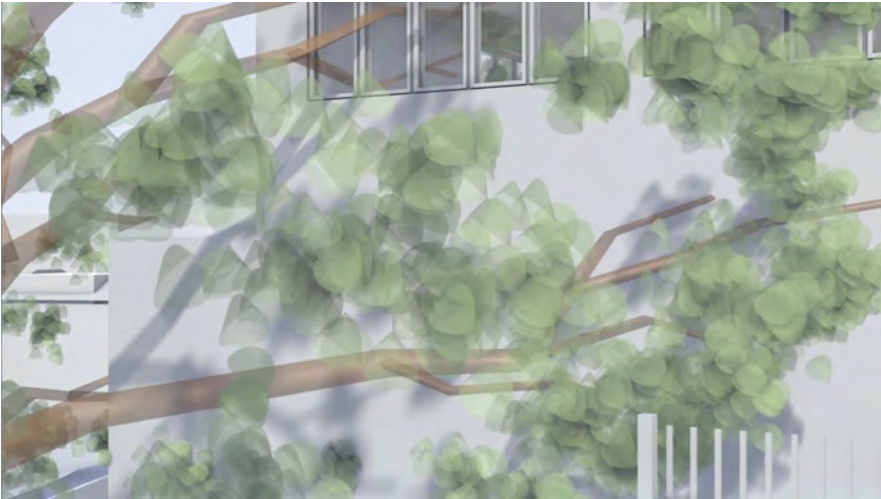


W5



W6

PROPOSED VIEW

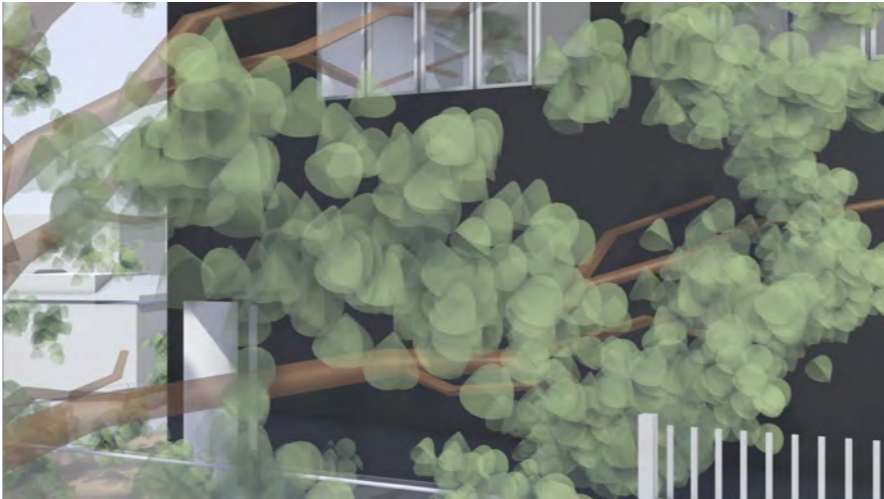

W5




W6



Key Elevation



Street View

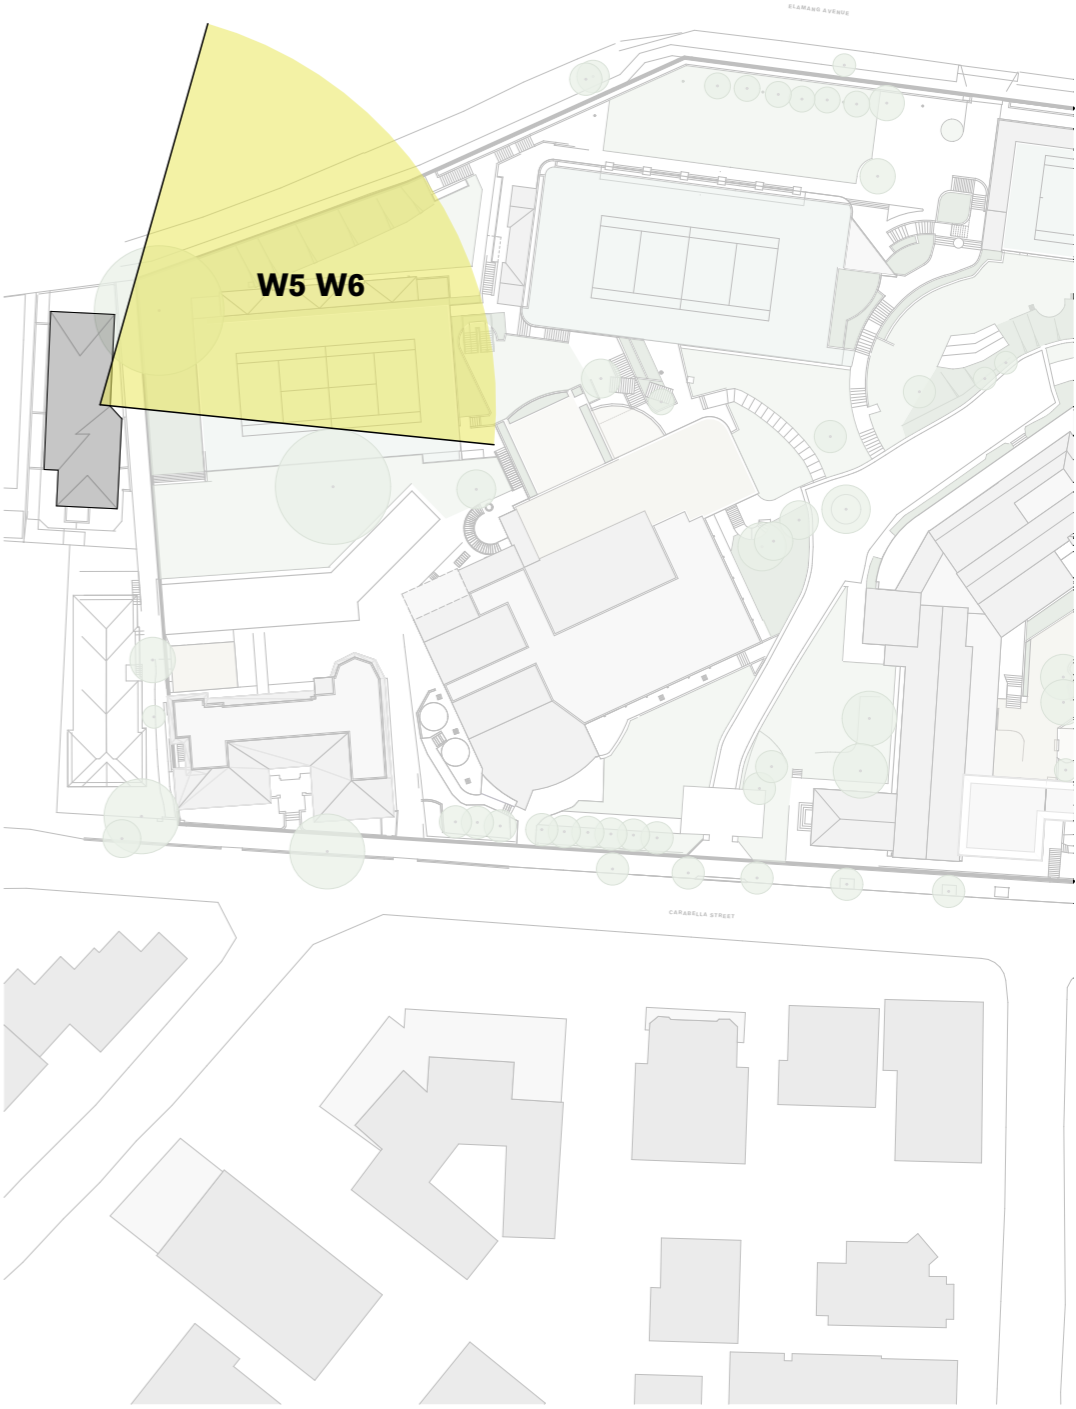

Site Plan

NB: - Trees shown are modelled indicatively according to survey (height, spread, diameter of trunk).
- Kurraba point modelled indicatively.


STAGE 1 - 22 ELAMANG AVE - W5 - 6

Loreto Kirribilli - Master plan

For Information

MP-62203

EXISTING VIEW

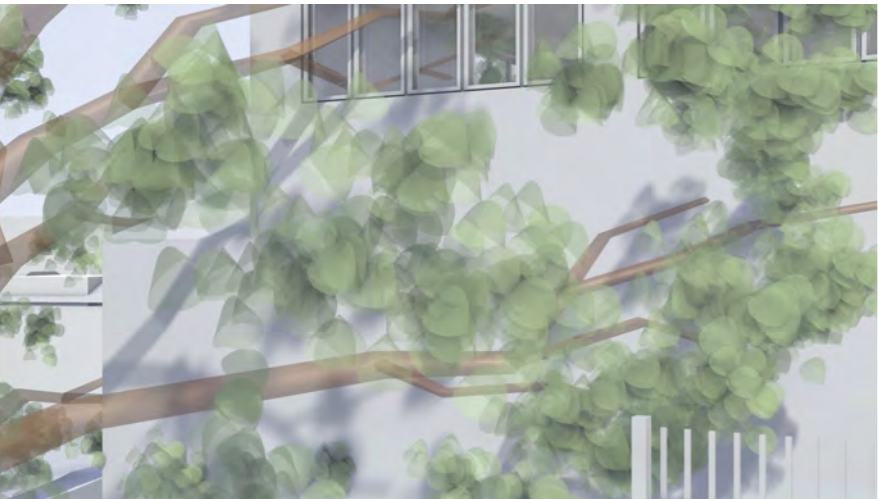

W7



W8


PROPOSED VIEW



W7




W8

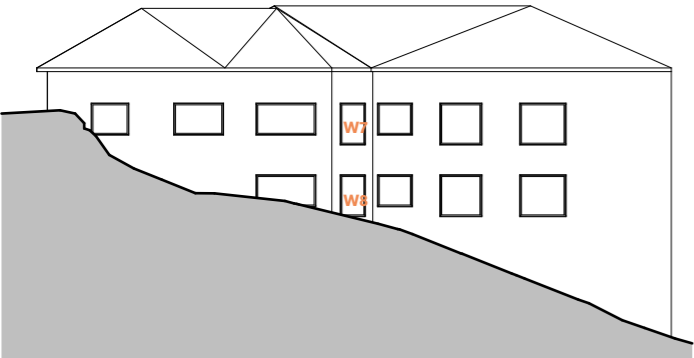

Key Elevation



Street View

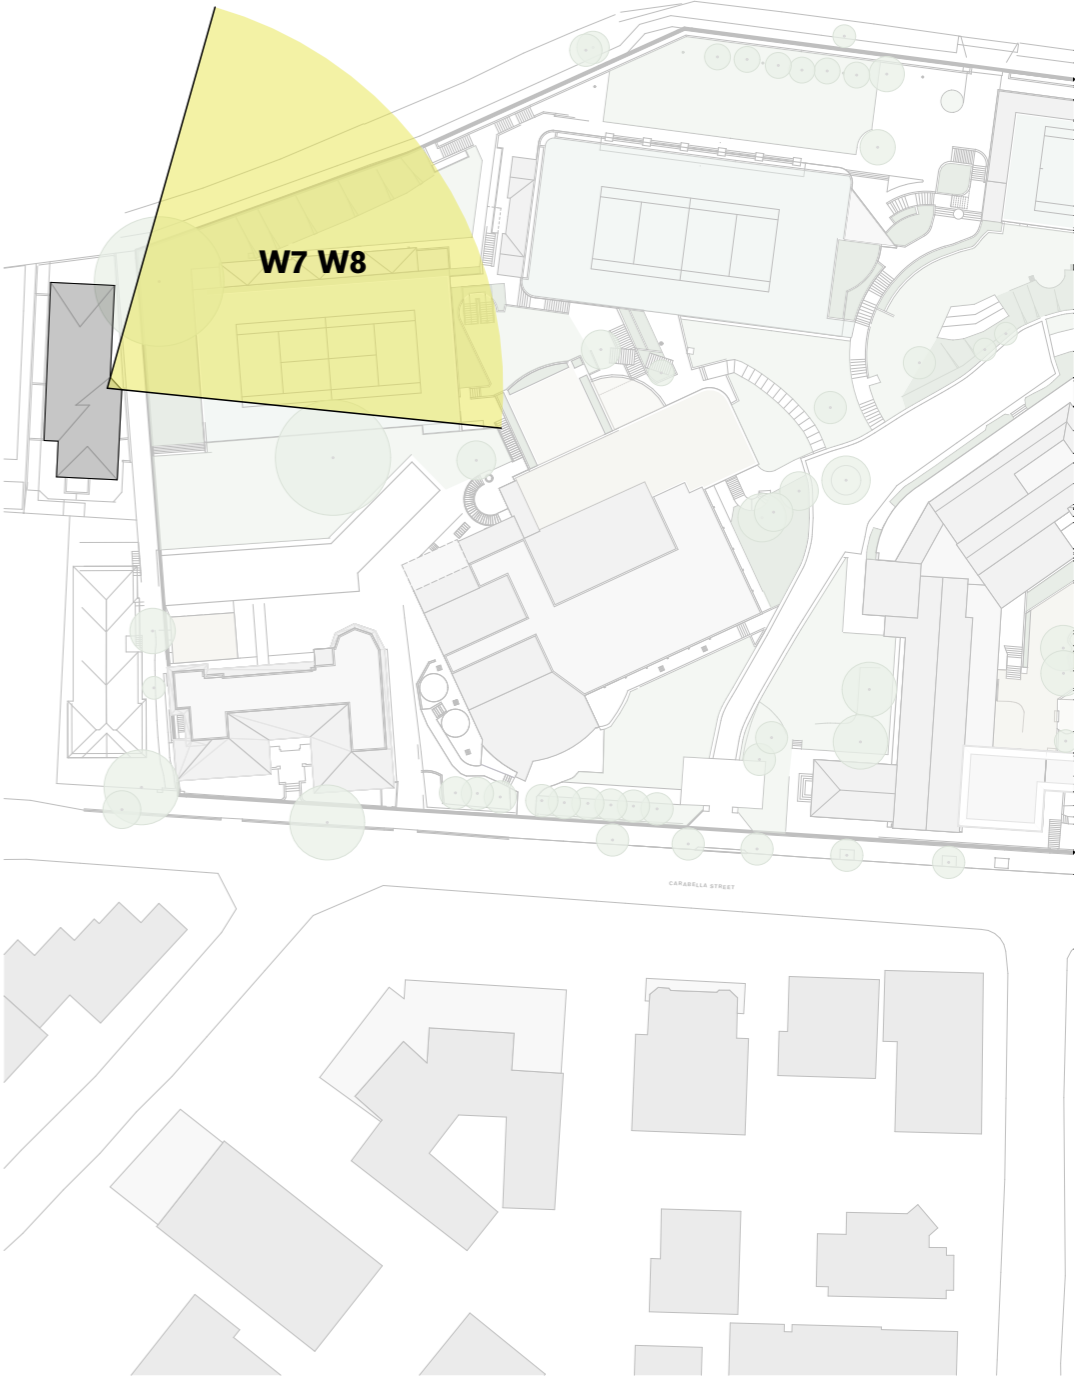

Site Plan

NB: - Trees shown are modelled indicatively according to survey (height, spread, diameter of trunk).
- Kurraba point modelled indicatively.

STAGE 1 - 22 ELAMANG AVE - W7 - 8

Loreto Kirribilli - Master plan

For Information

MP-62204

EXISTING VIEW




W9


PROPOSED VIEW



W9

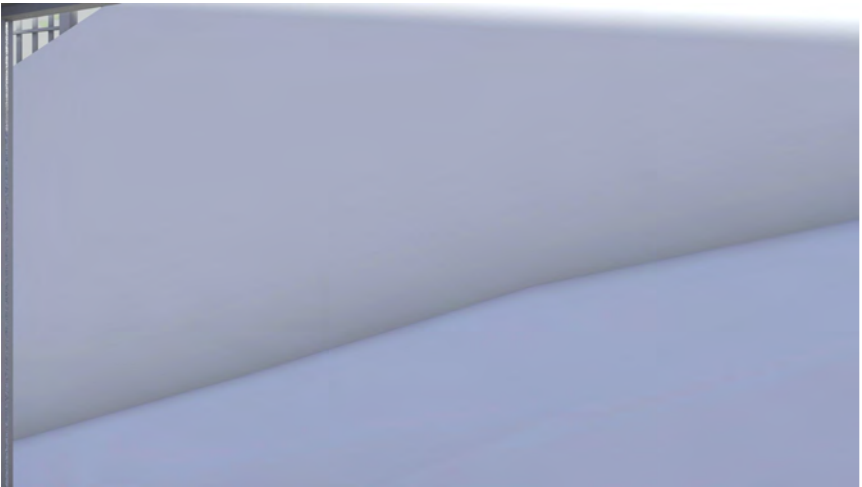

W10

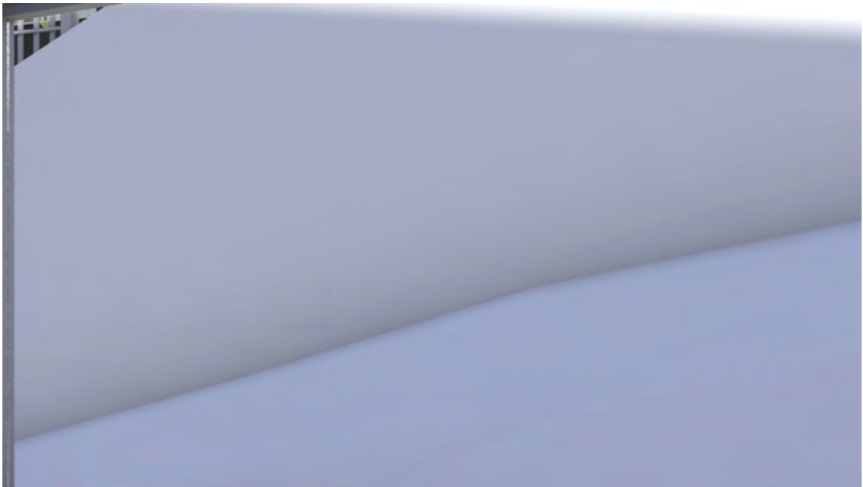


W10



Key Elevation



Street View

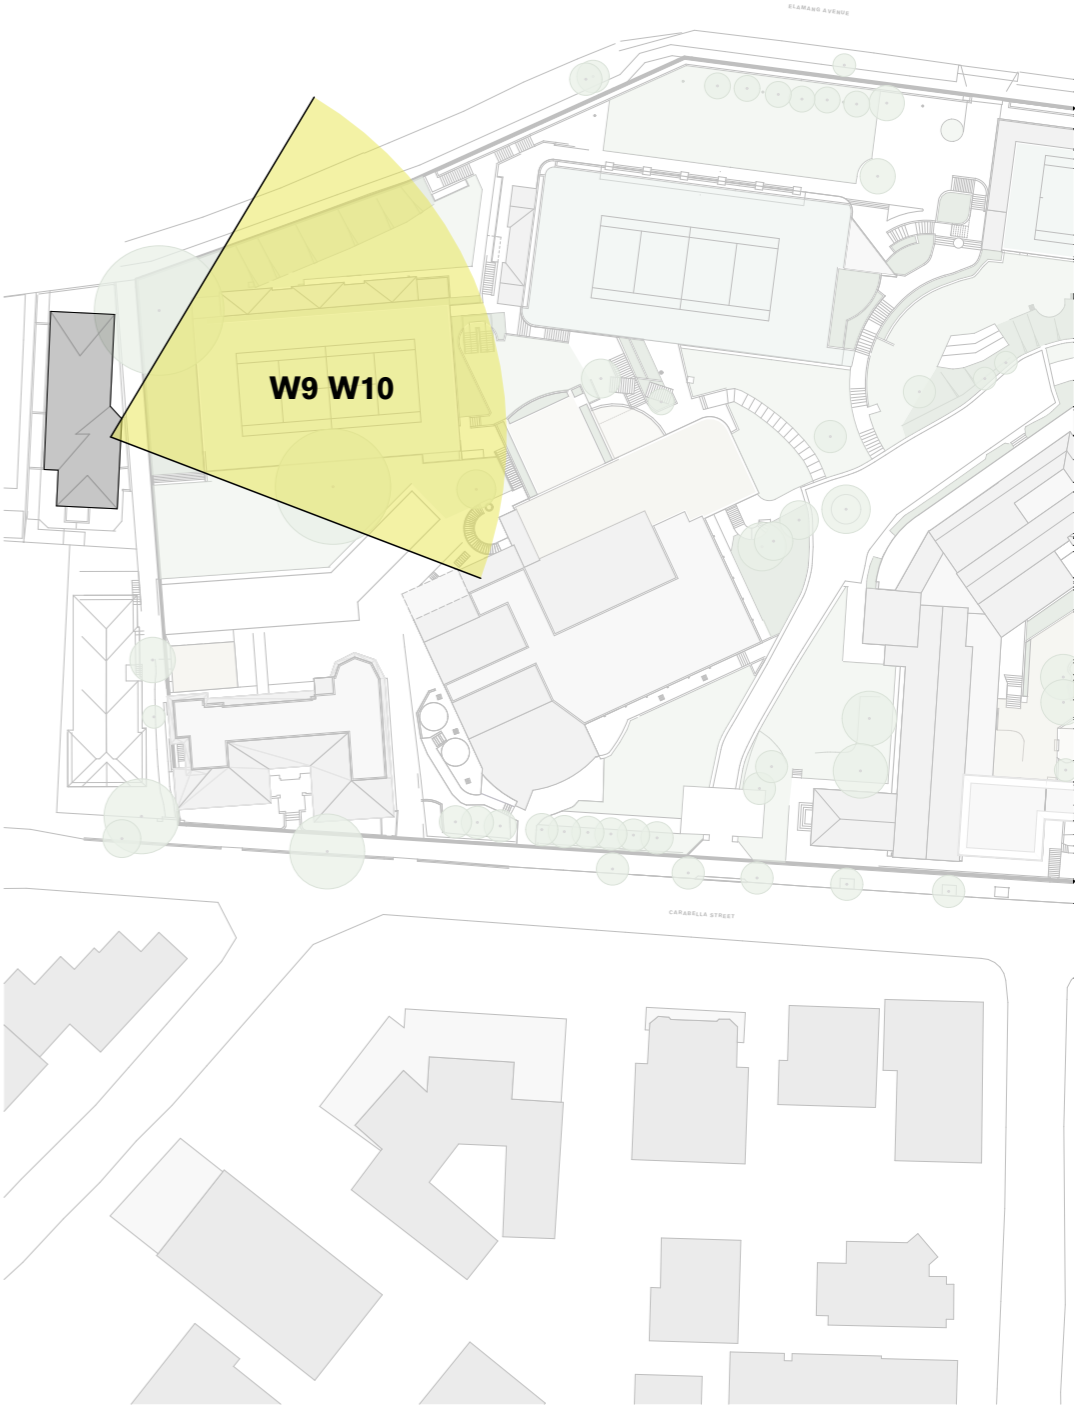

Site Plan

NB: - Trees shown are modelled indicatively according to survey (height, spread, diameter of trunk).
- Kurraba point modelled indicatively.

EXISTING VIEW



W11

PROPOSED VIEW



W11



W12




W12



Key Elevation




Street View

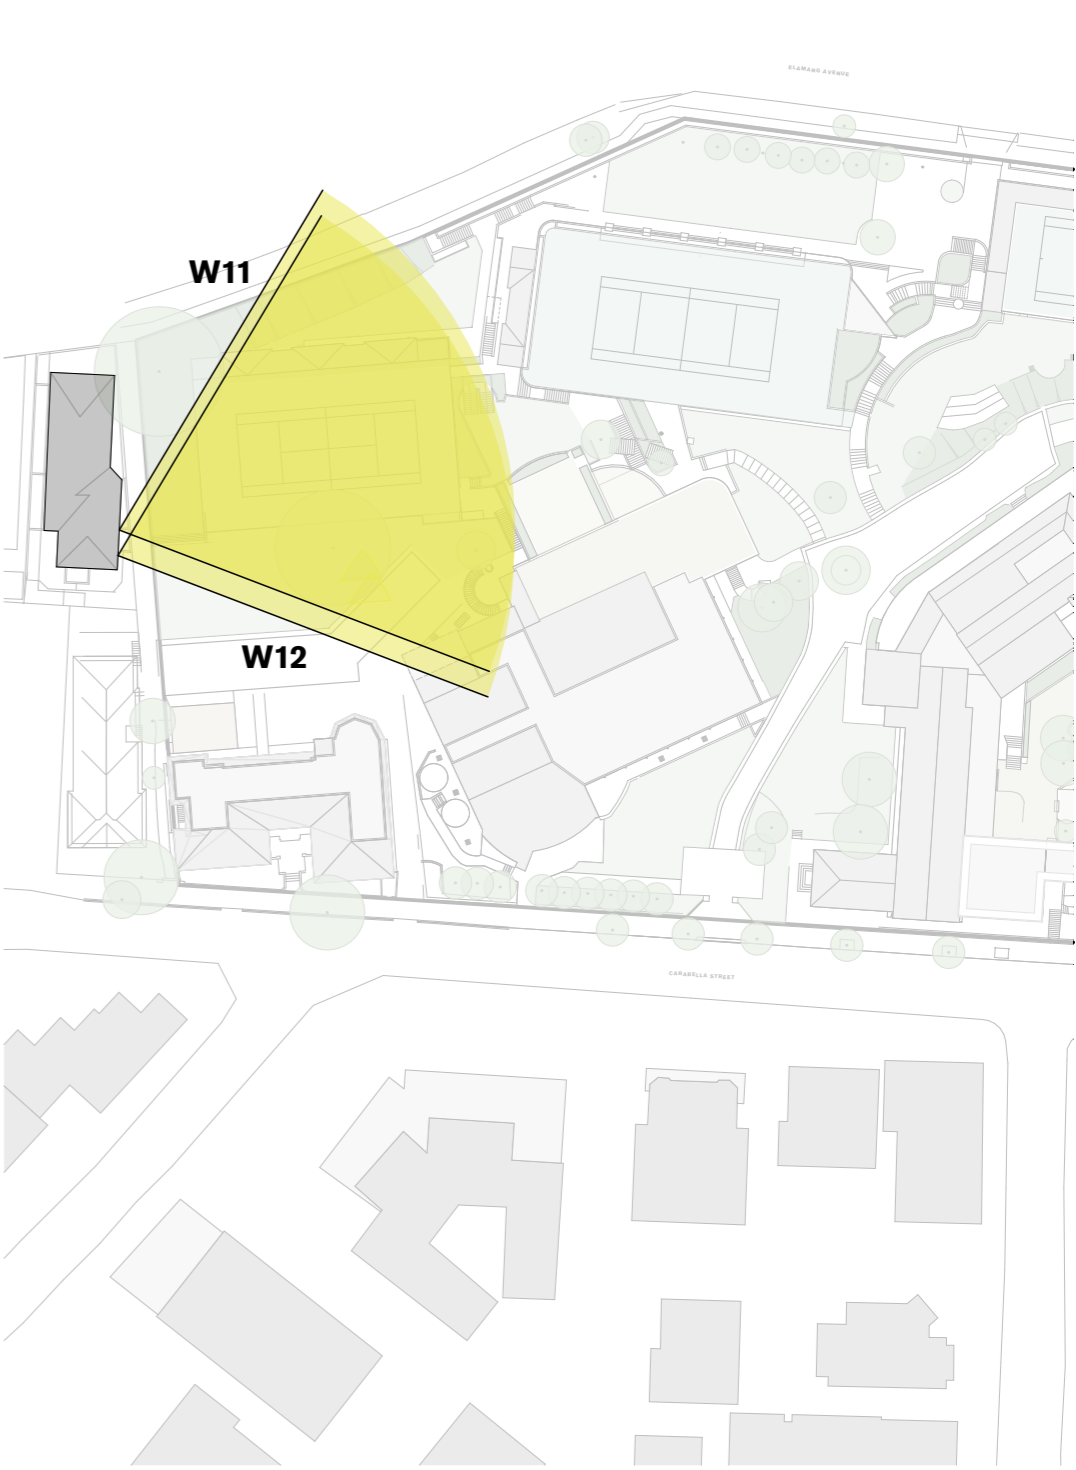


Site Plan

NB: - Trees shown are modelled indicatively according to survey (height, spread, diameter of trunk).
- Kurraba point modelled indicatively.


EXISTING VIEW

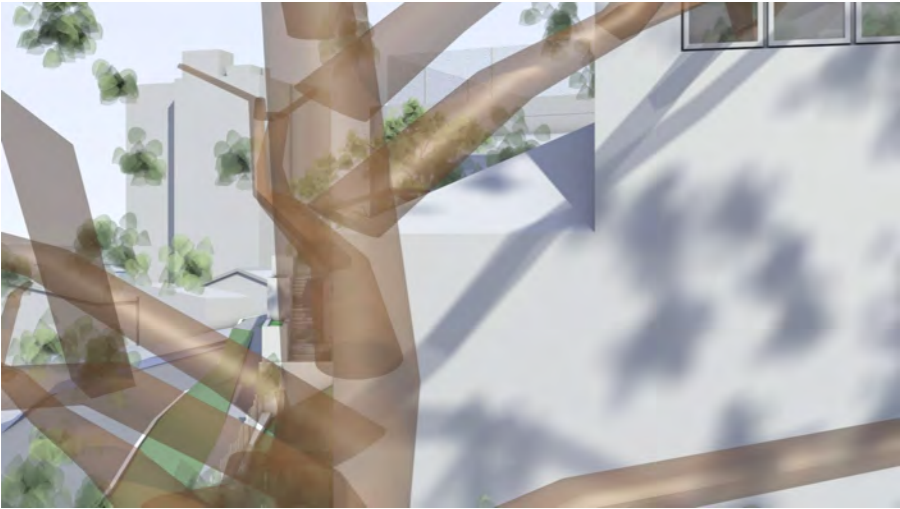

W13 WITH TREE

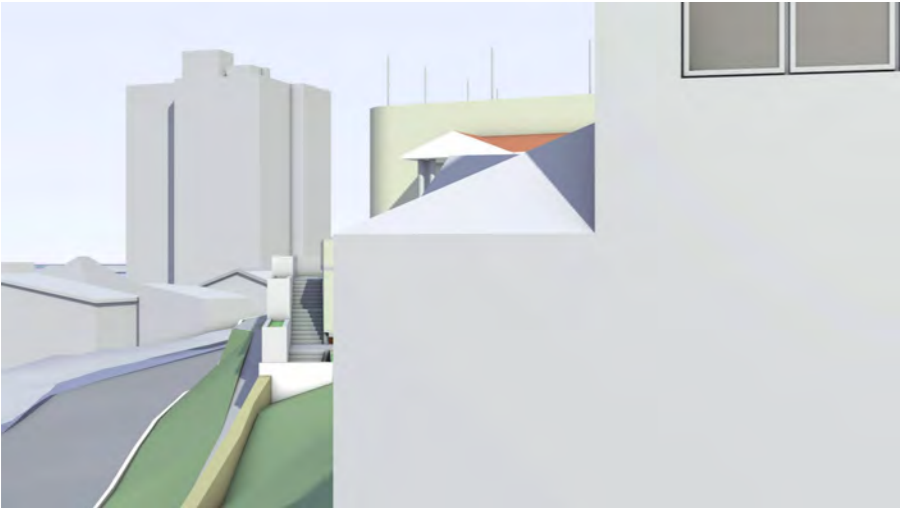

W13 WITHOUT TREE

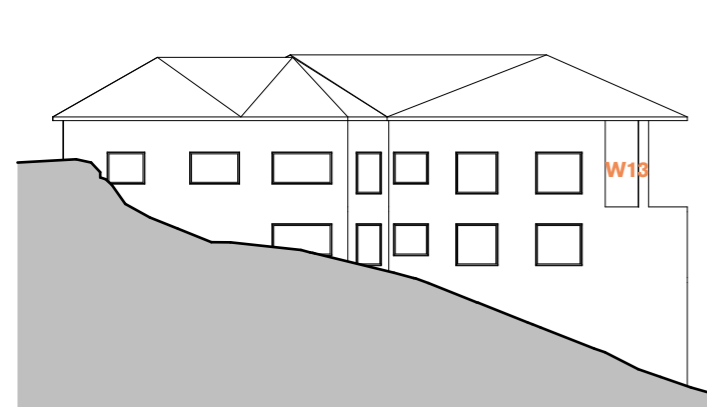


Key Elevation




Street View

PROPOSED VIEW

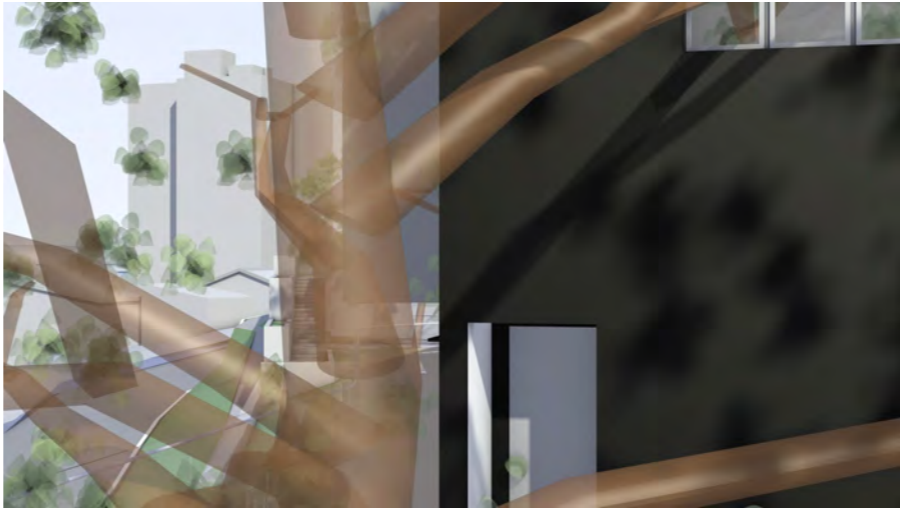


W13 WITH TREE

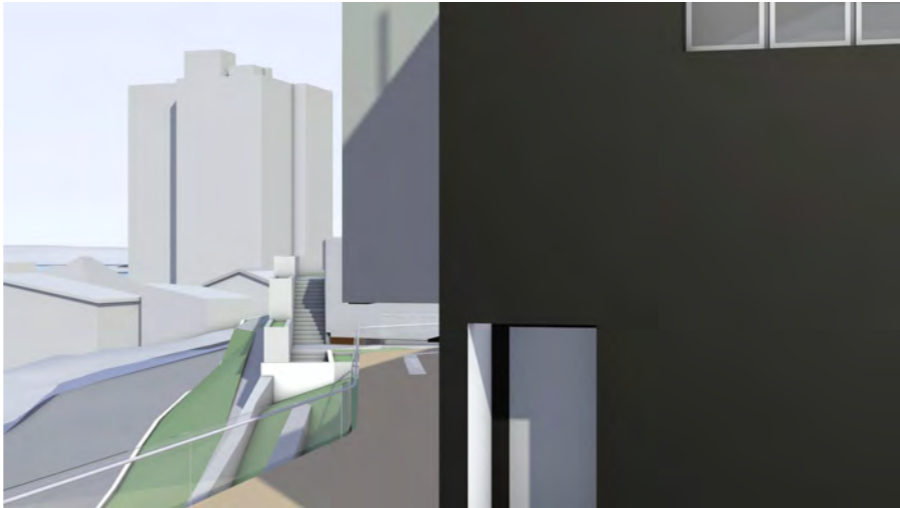

W13 WITHOUT TREE


Windows modelled accurately using survey.
3/22 north balcony modelled using survey (RL and Facade line). Column modelled indicatively.

Views taken at:
- 1.6m from floor level
- 1m setback
- 50mm focal length

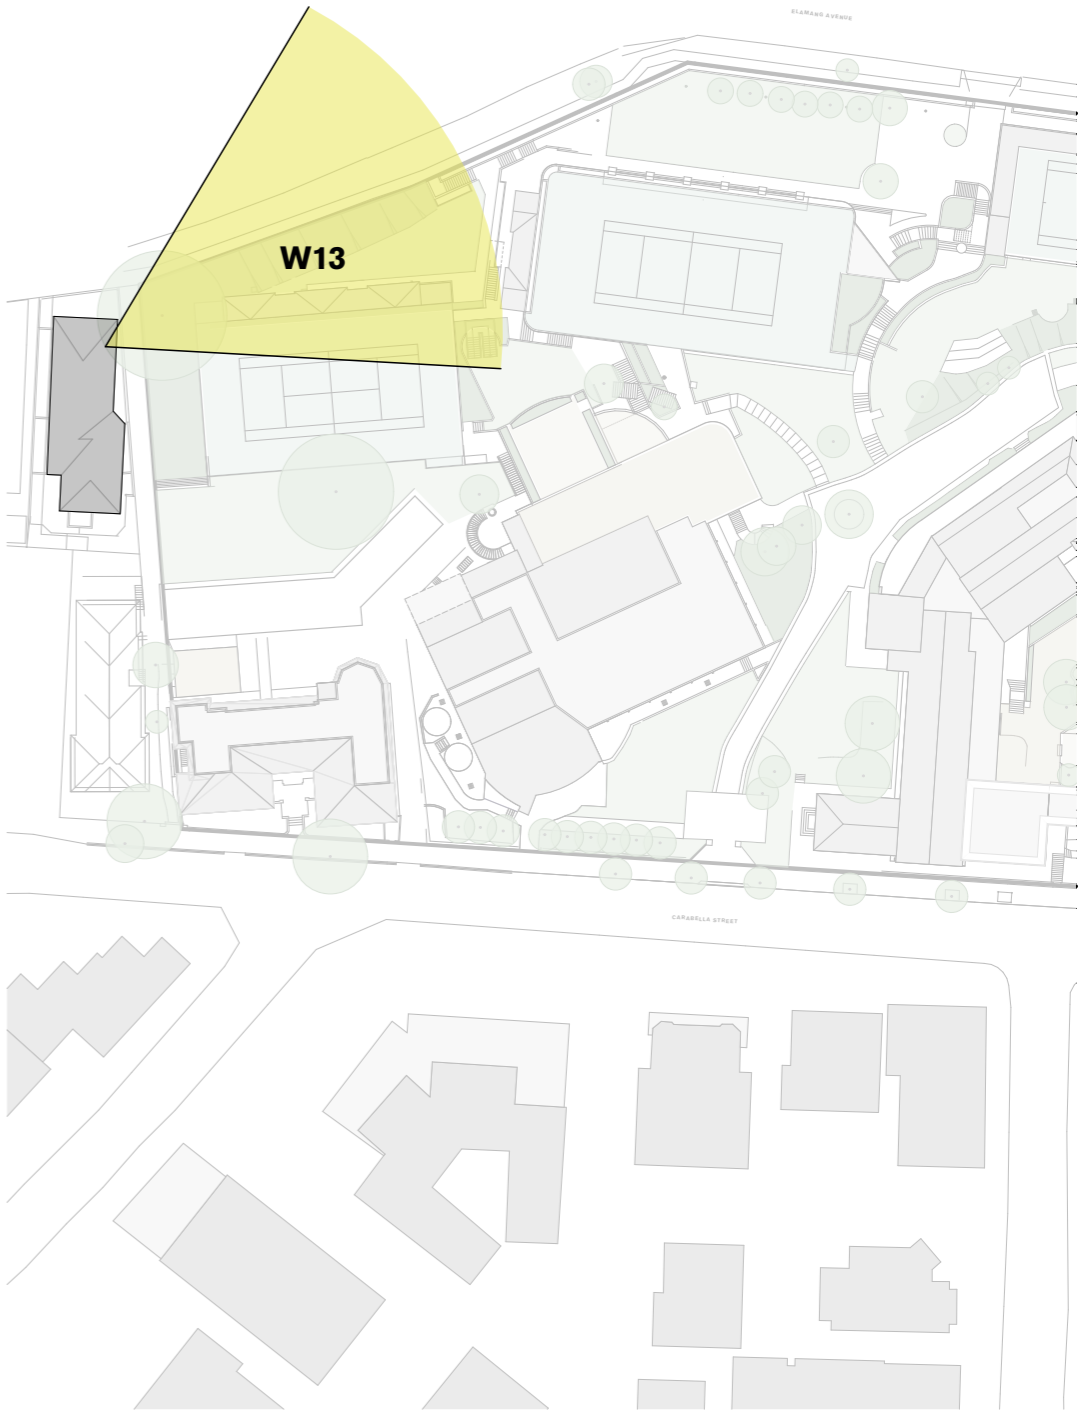


Site Plan

EXISTING VIEW

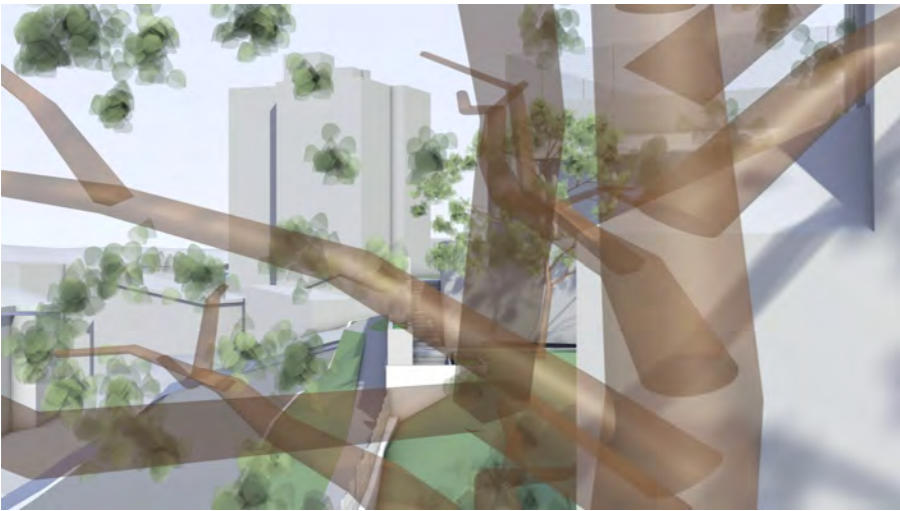


W14 WITH TREE


PROPOSED VIEW

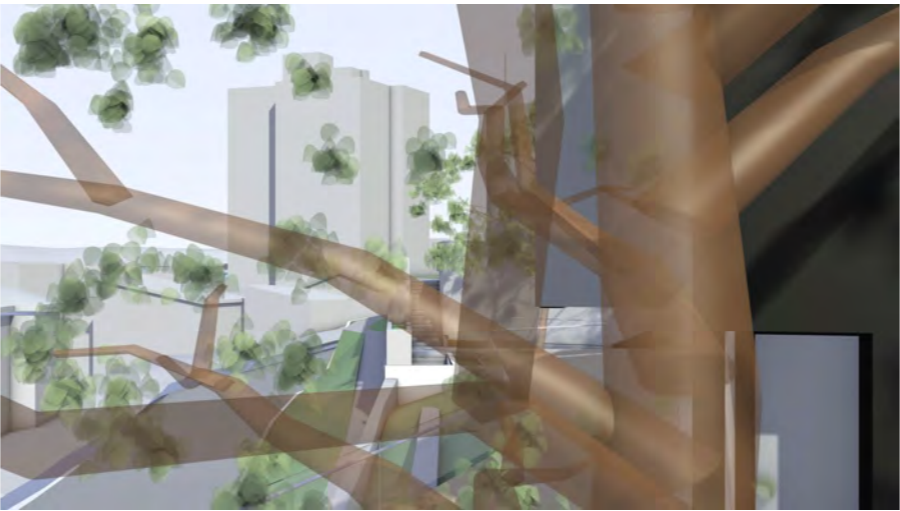


W14 WITH TREE

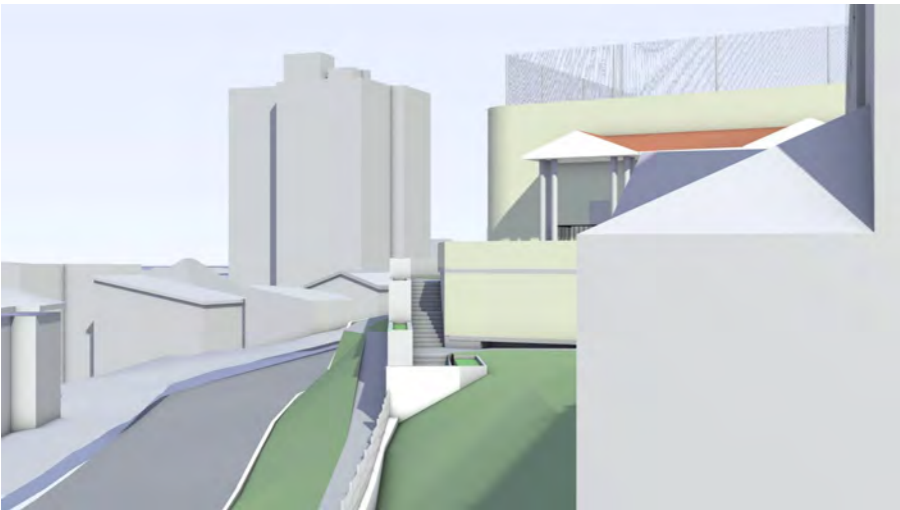

W14 WITHOUT TREE

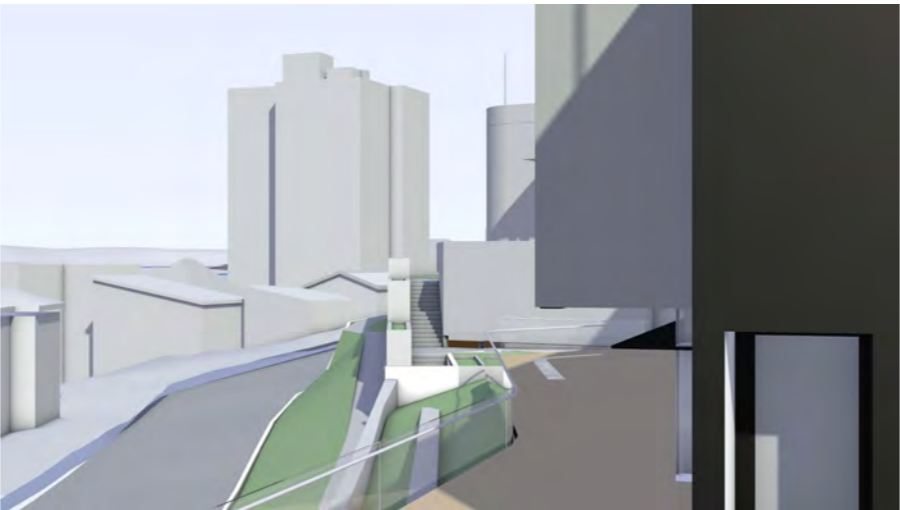

W14 WITHOUT TREE

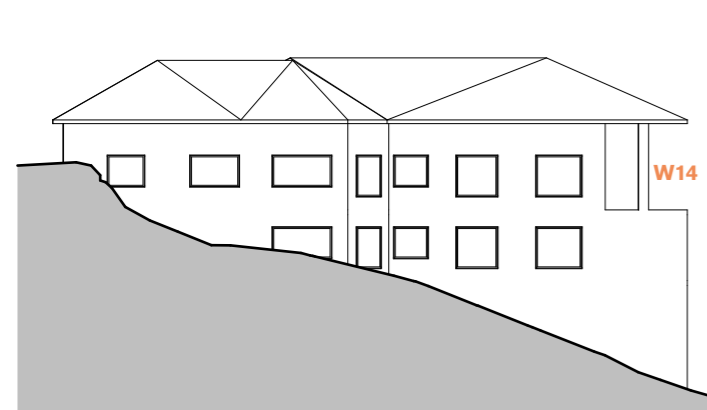


Key Elevation



Street View

Windows modelled accurately using survey.
3/22 north balcony modelled using survey (RL and Facade line). Column modelled indicatively.

Views taken at:
- 1.6m from floor level
- 1m setback
- 50mm focal length

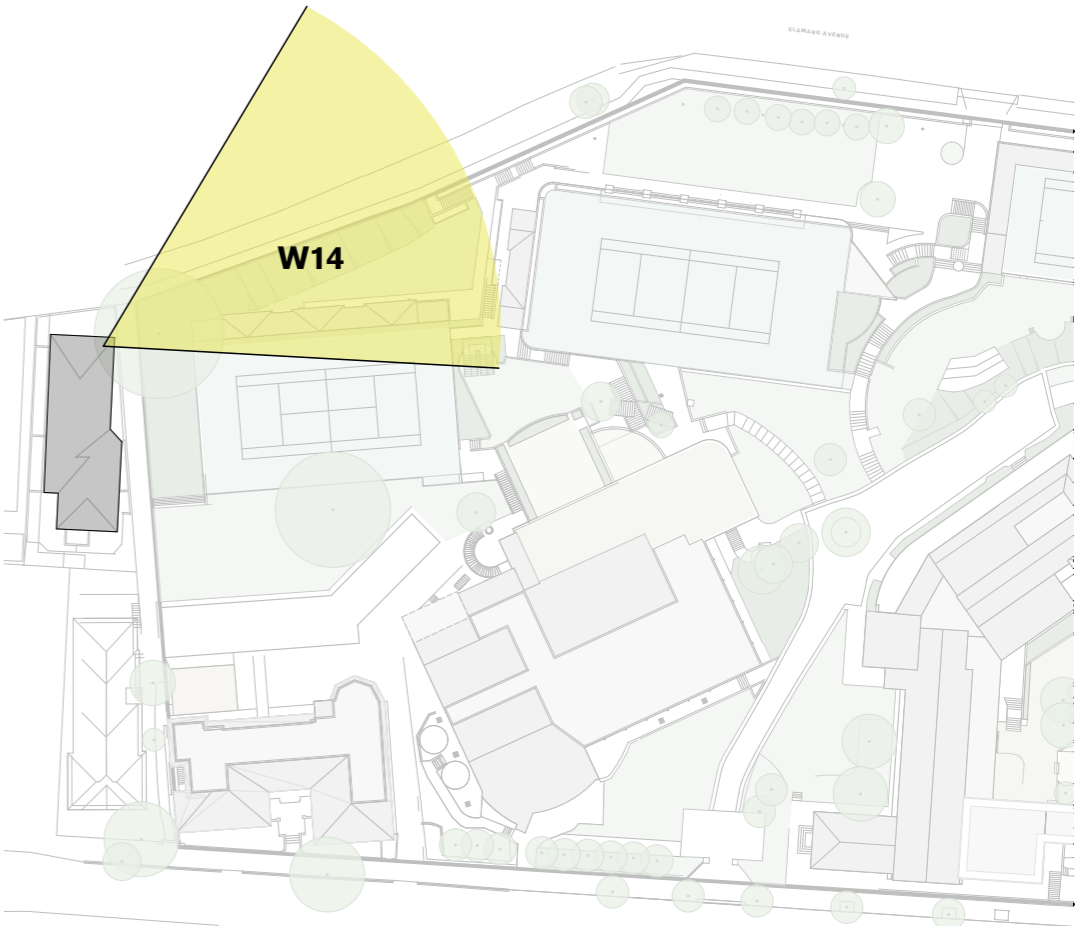

Site Plan

EXISTING VIEW

PROPOSED VIEW



W1



W1




W2




W2




W3

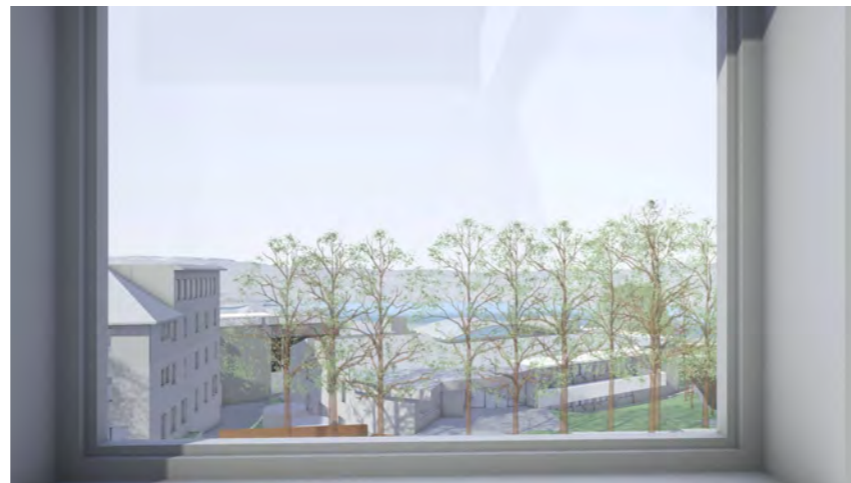

W3

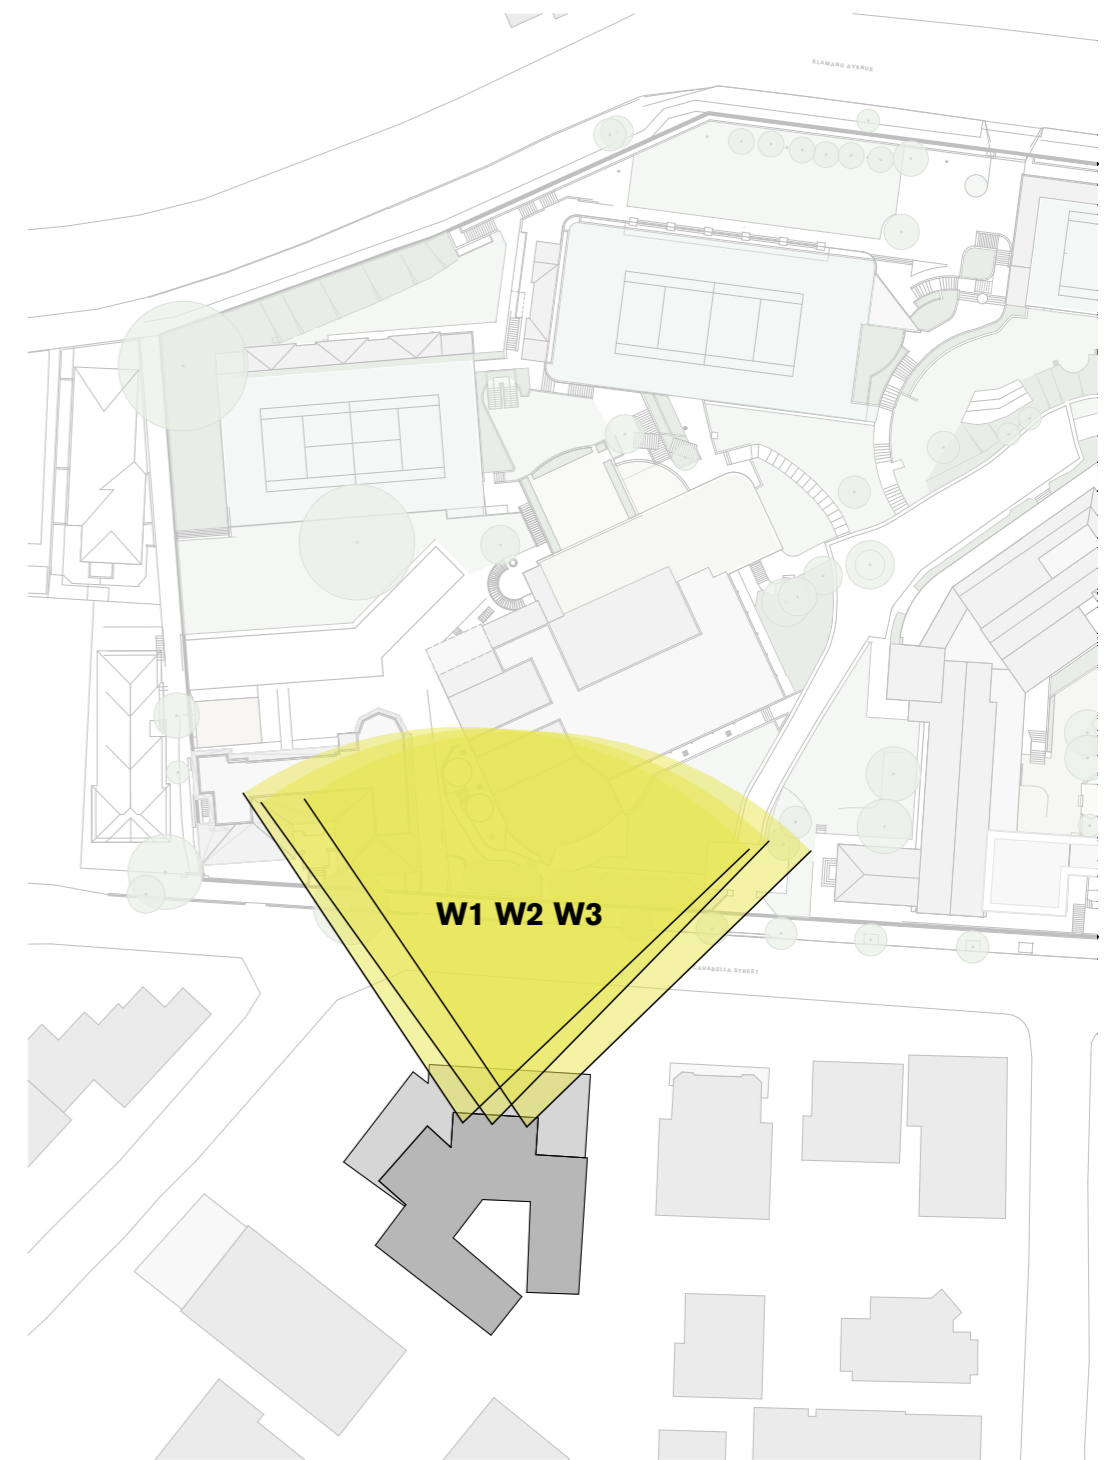

Site Plan

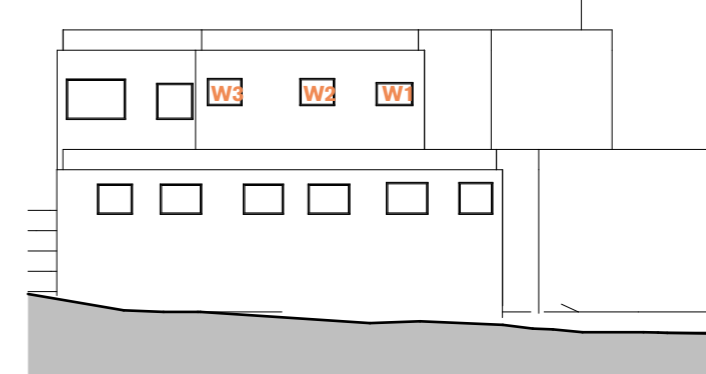

Key Elevation



Street View

STAGE 1 ENVELOPES

EXISTING VIEW



W4

PROPOSED VIEW



W4



W5




W5




W6



W6

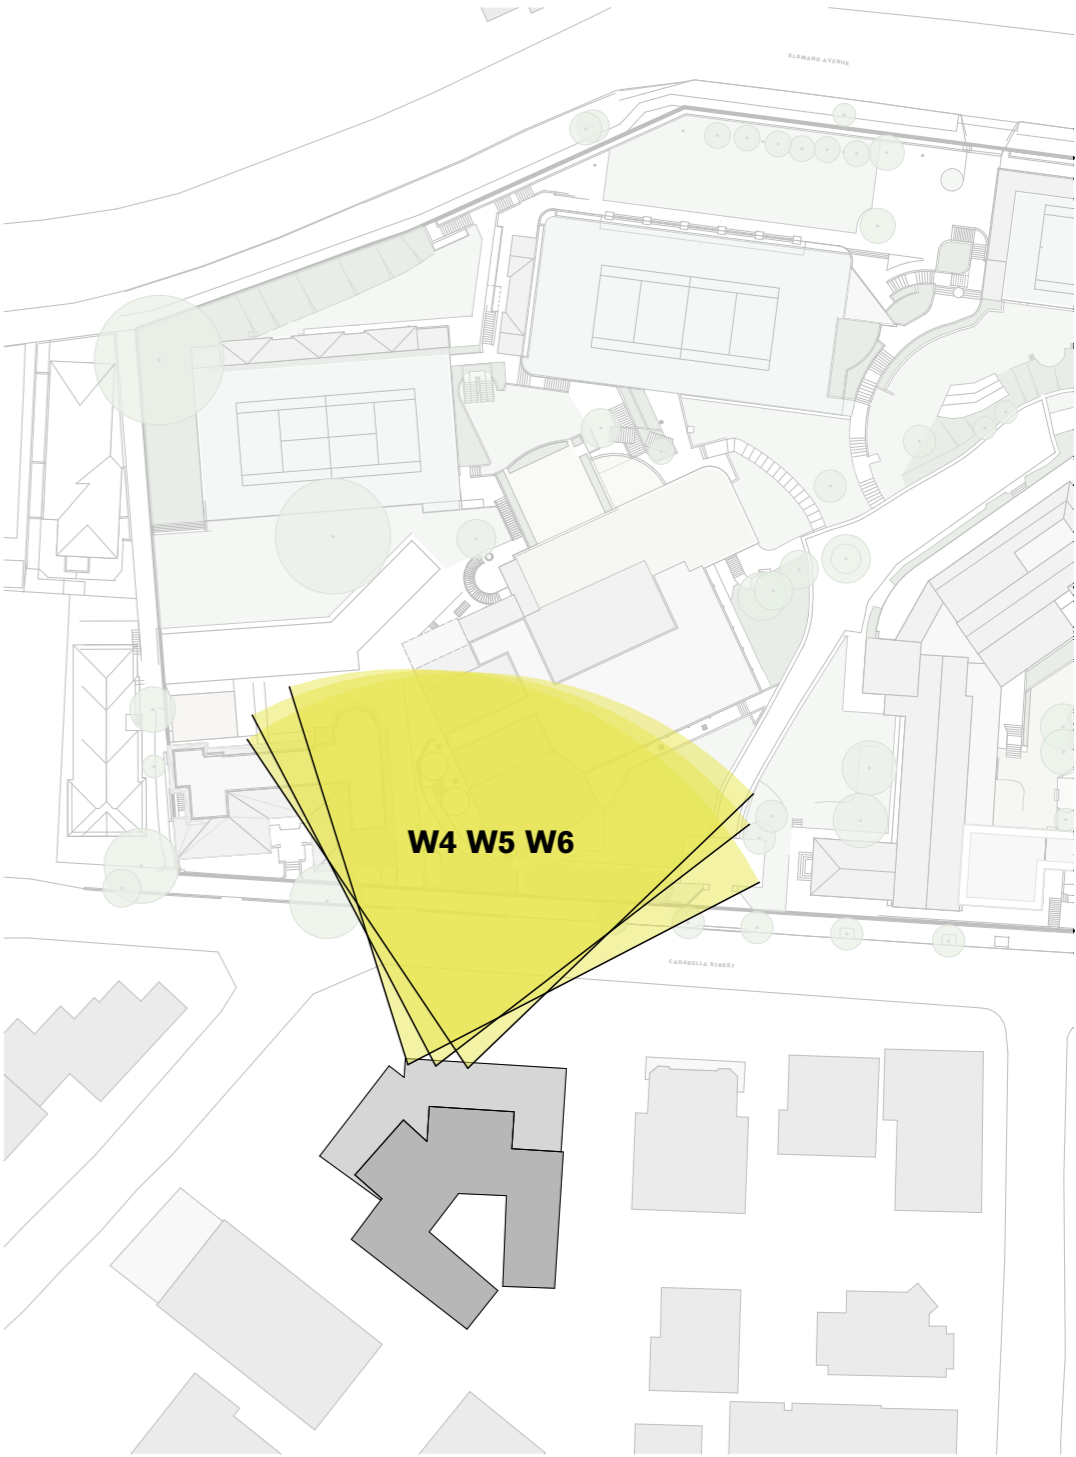

Site Plan

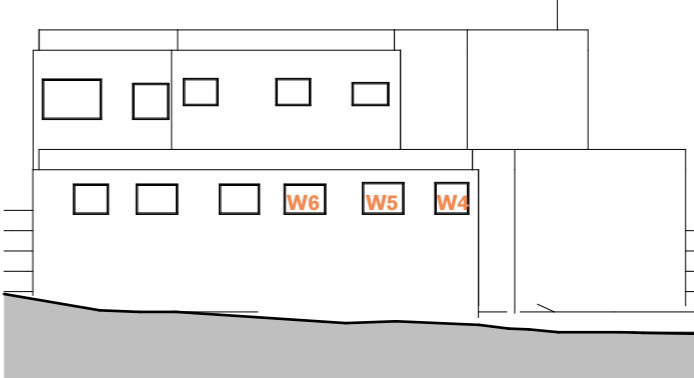

Key Elevation



Street View

NB: - Trees shown are modelled indicatively according to survey (height, spread, diameter of trunk).
- Kurraba point modelled indicatively.

STAGE 1 - 60 CARABELLA ST - W4-6

Loreto Kirribilli - Master plan

For Information

MP-62302

EXISTING VIEW

PROPOSED VIEW




W7



W7



W8

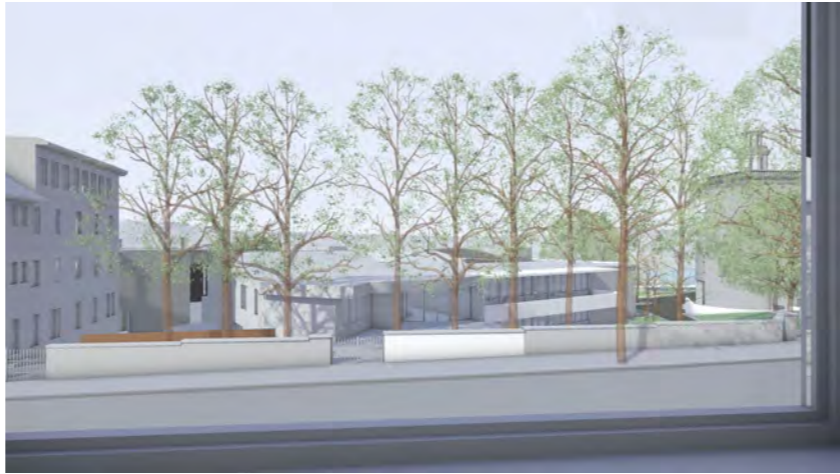


W8



W9



W9

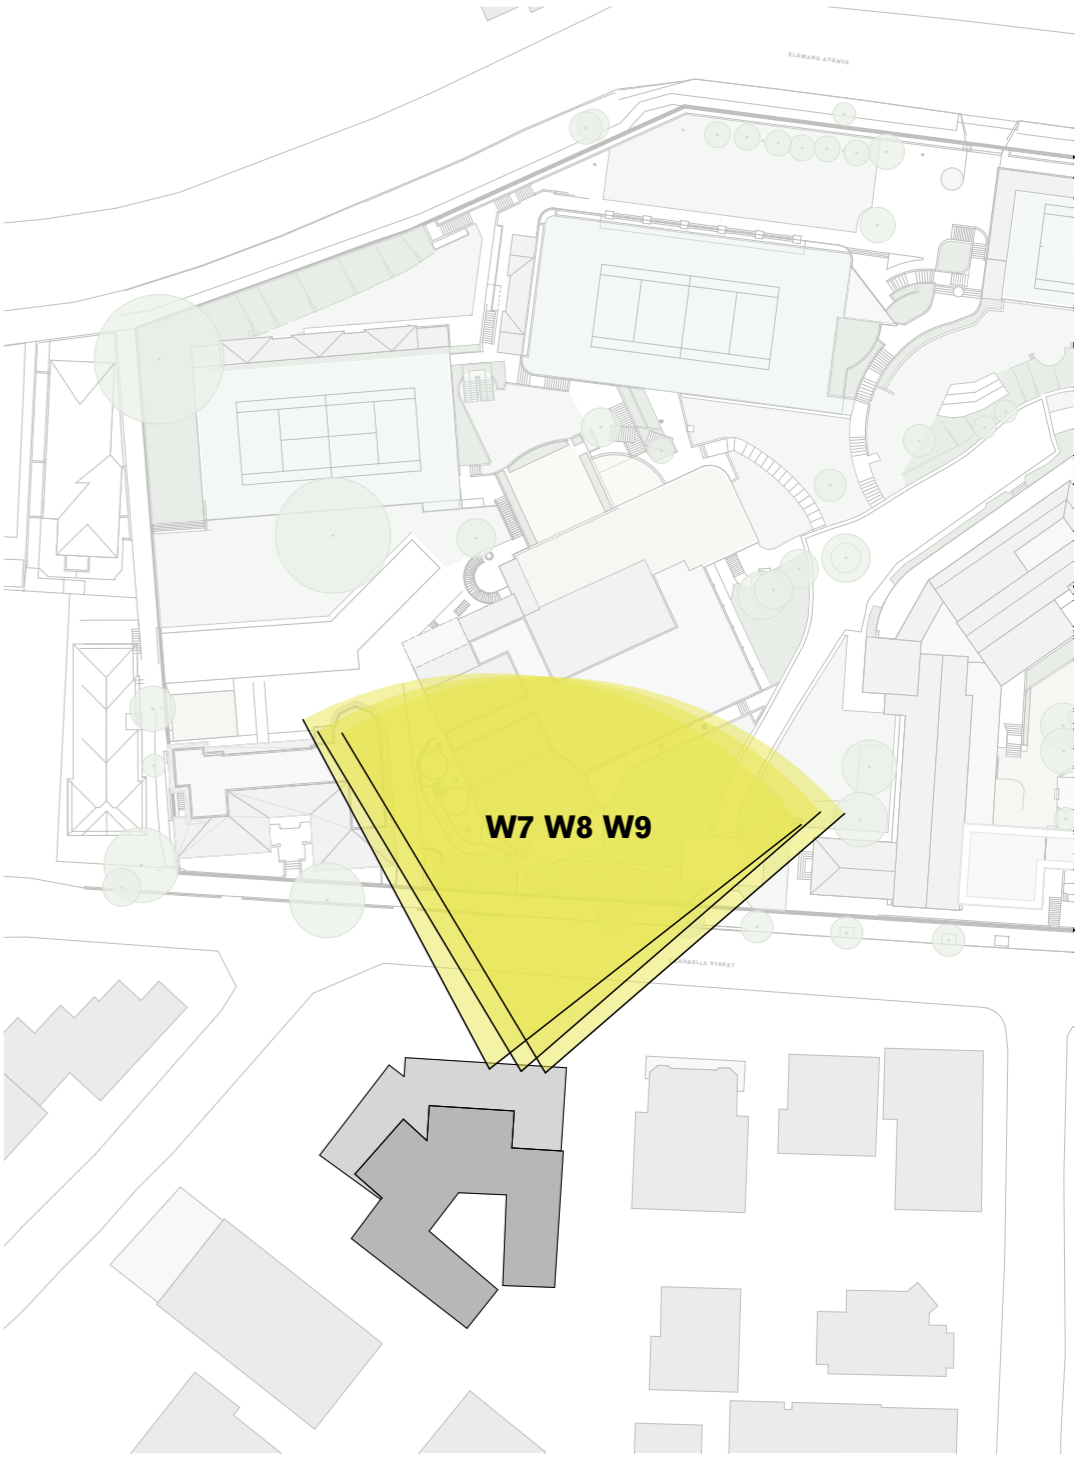

Site Plan



Key Elevation




Street View

EXISTING VIEW



W10


PROPOSED VIEW

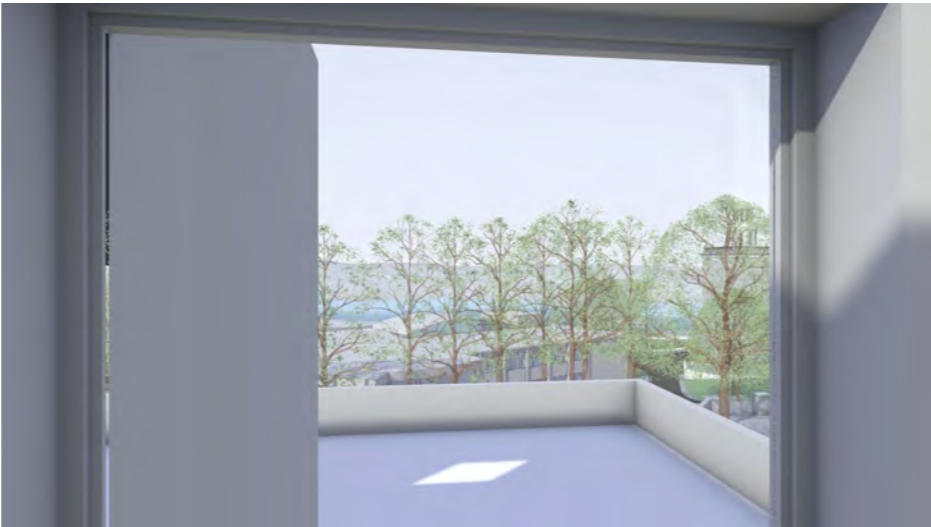


W10




W11

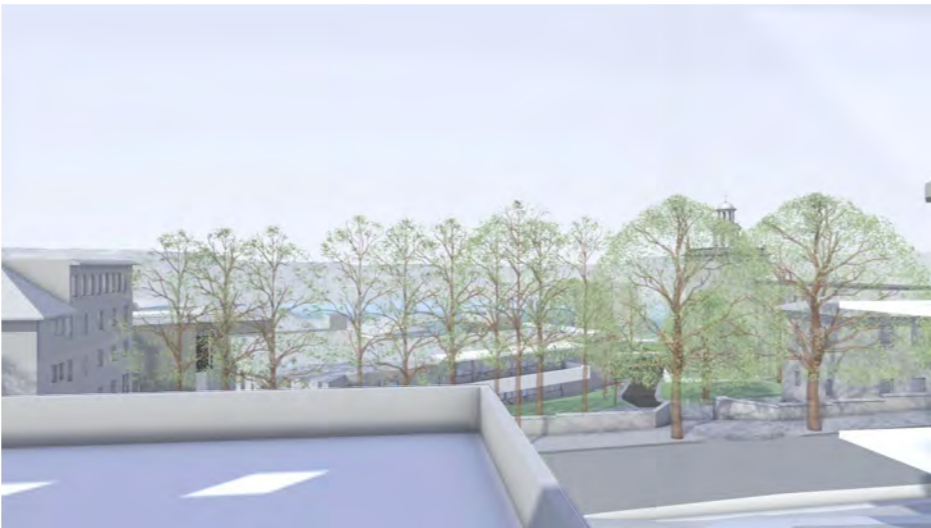

W11

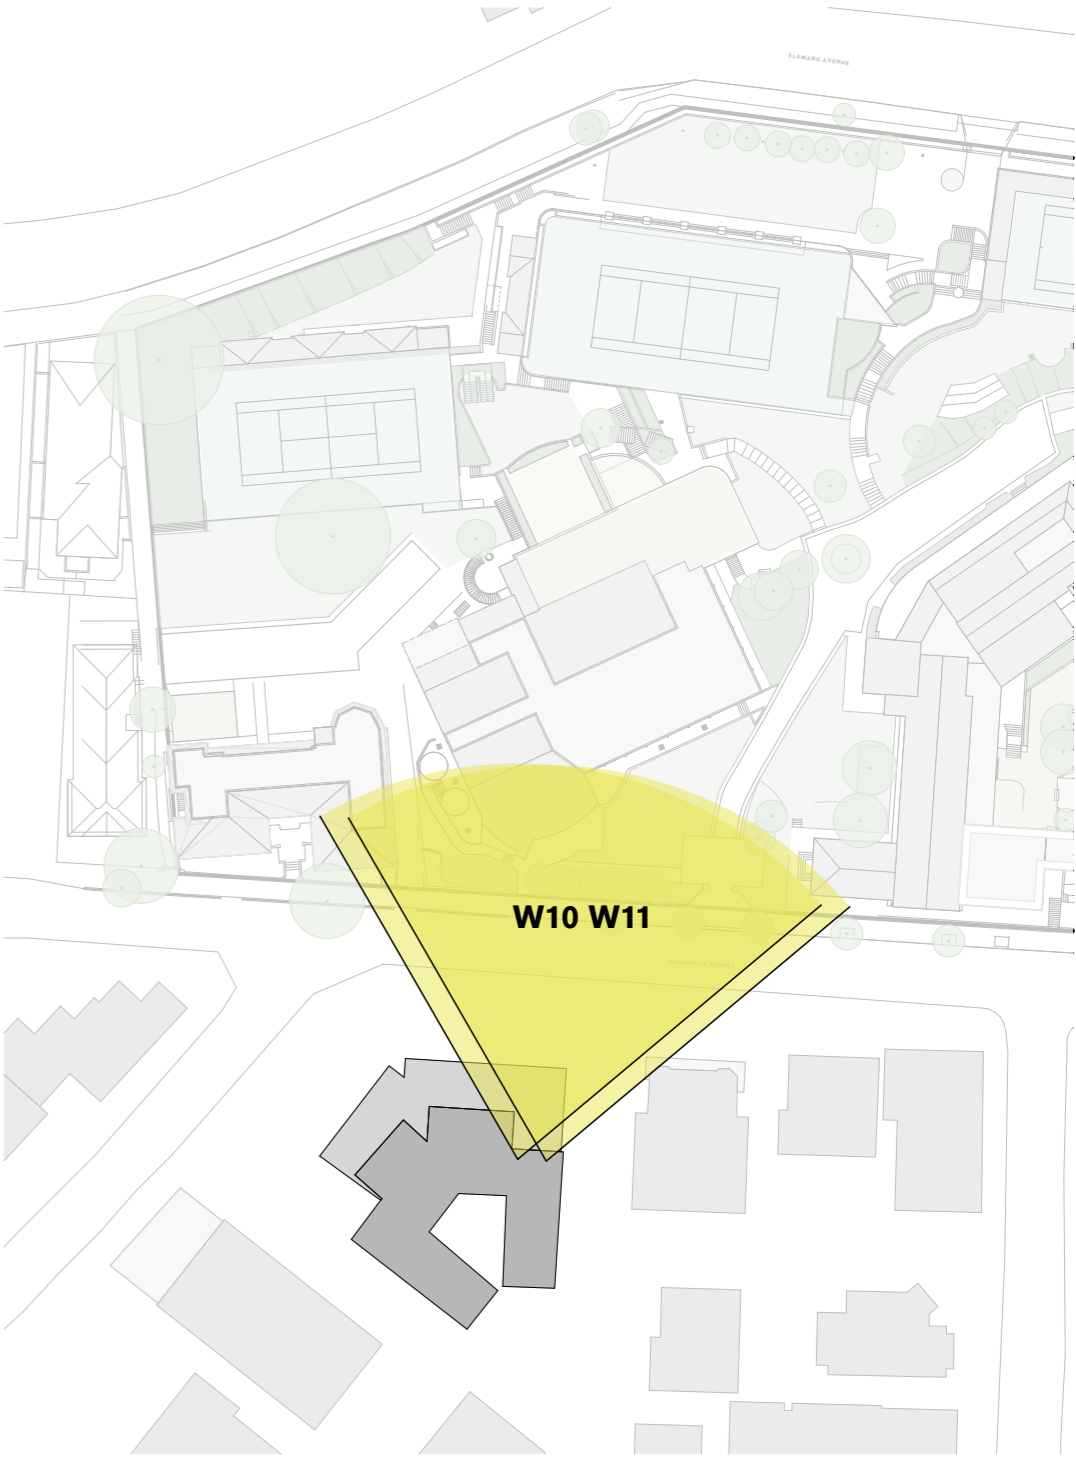

Site Plan

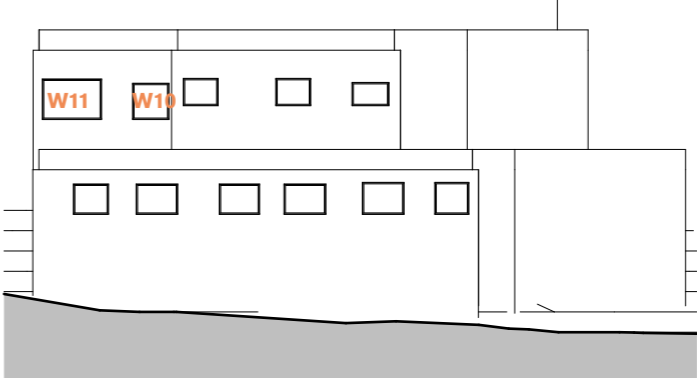

Key Elevation



Street View

EXISTING VIEW



W1



W2


PROPOSED VIEW



W1



W2

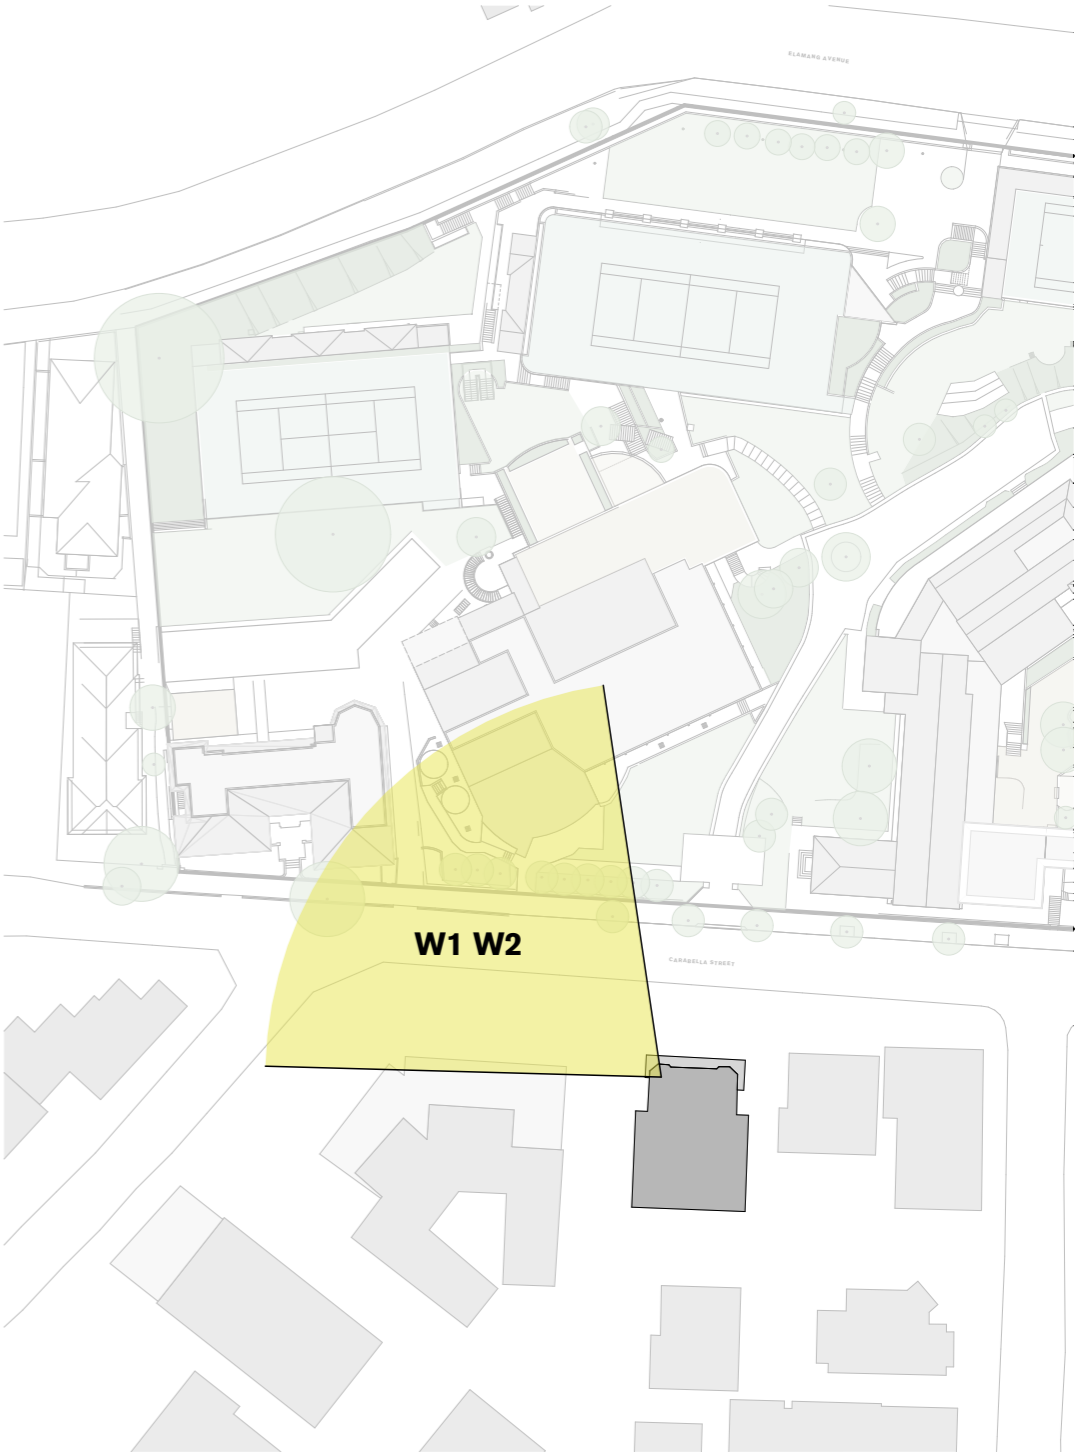

Site Plan



Key Elevation



Street View

EXISTING VIEW



W3

PROPOSED VIEW




W3



W4



W4

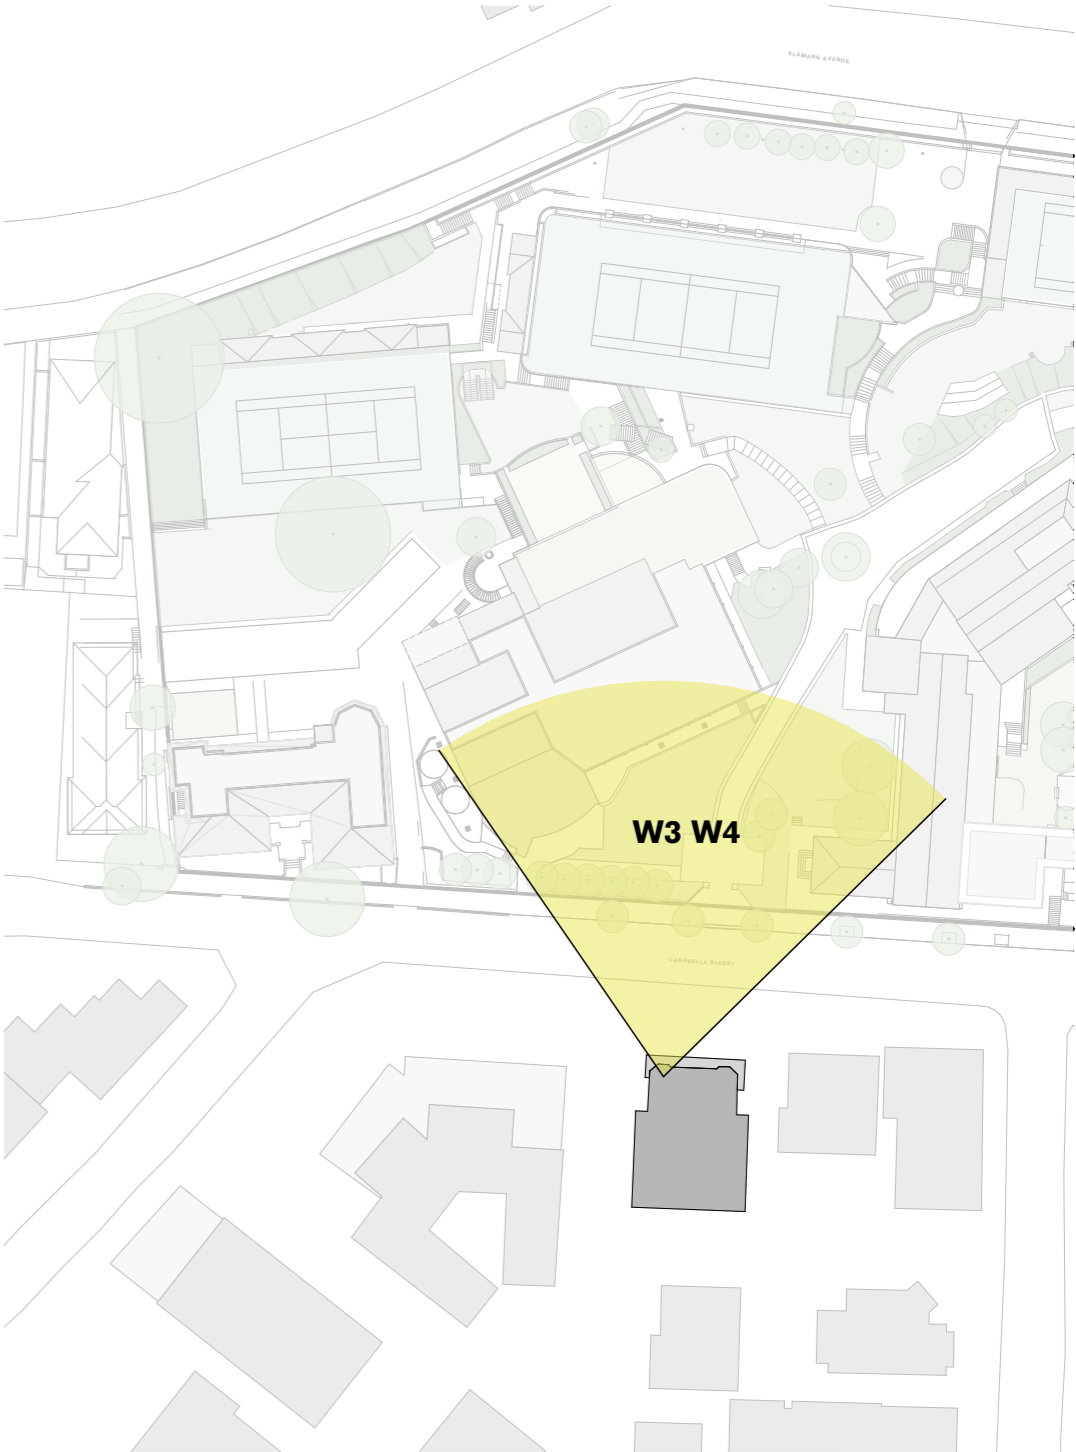

Site Plan



Key Elevation



Street View

EXISTING VIEW



W5



W6


PROPOSED VIEW



W5



W6

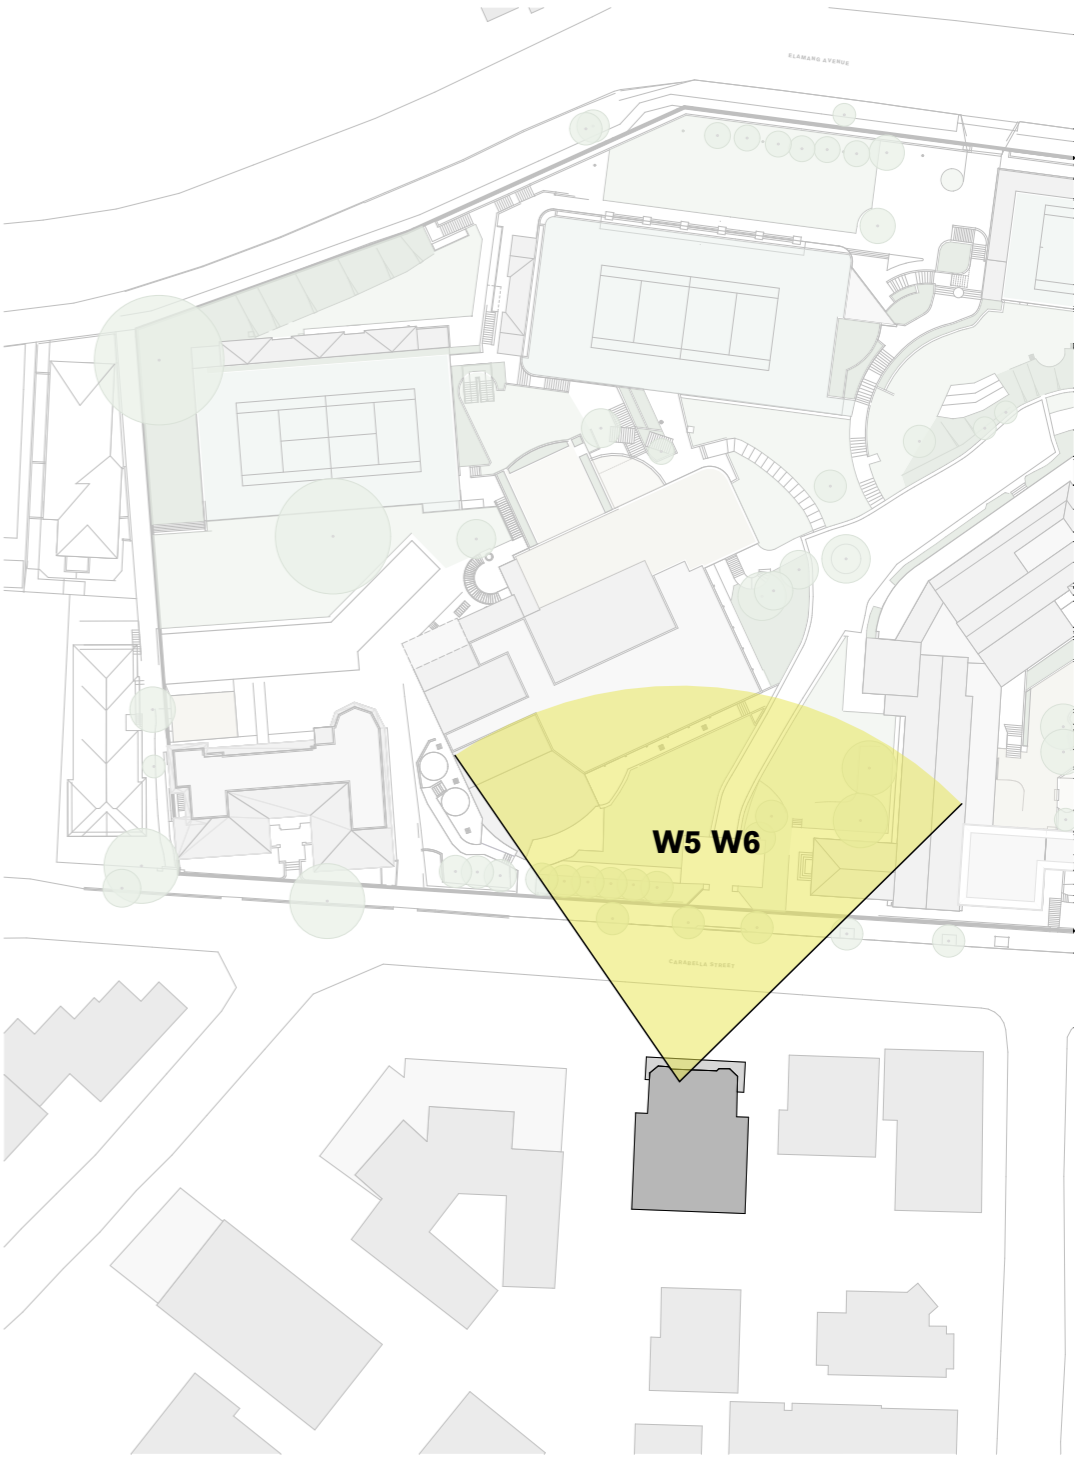

Site Plan



Key Elevation



Street View

EXISTING VIEW



W7

PROPOSED VIEW




W7



W8



W8

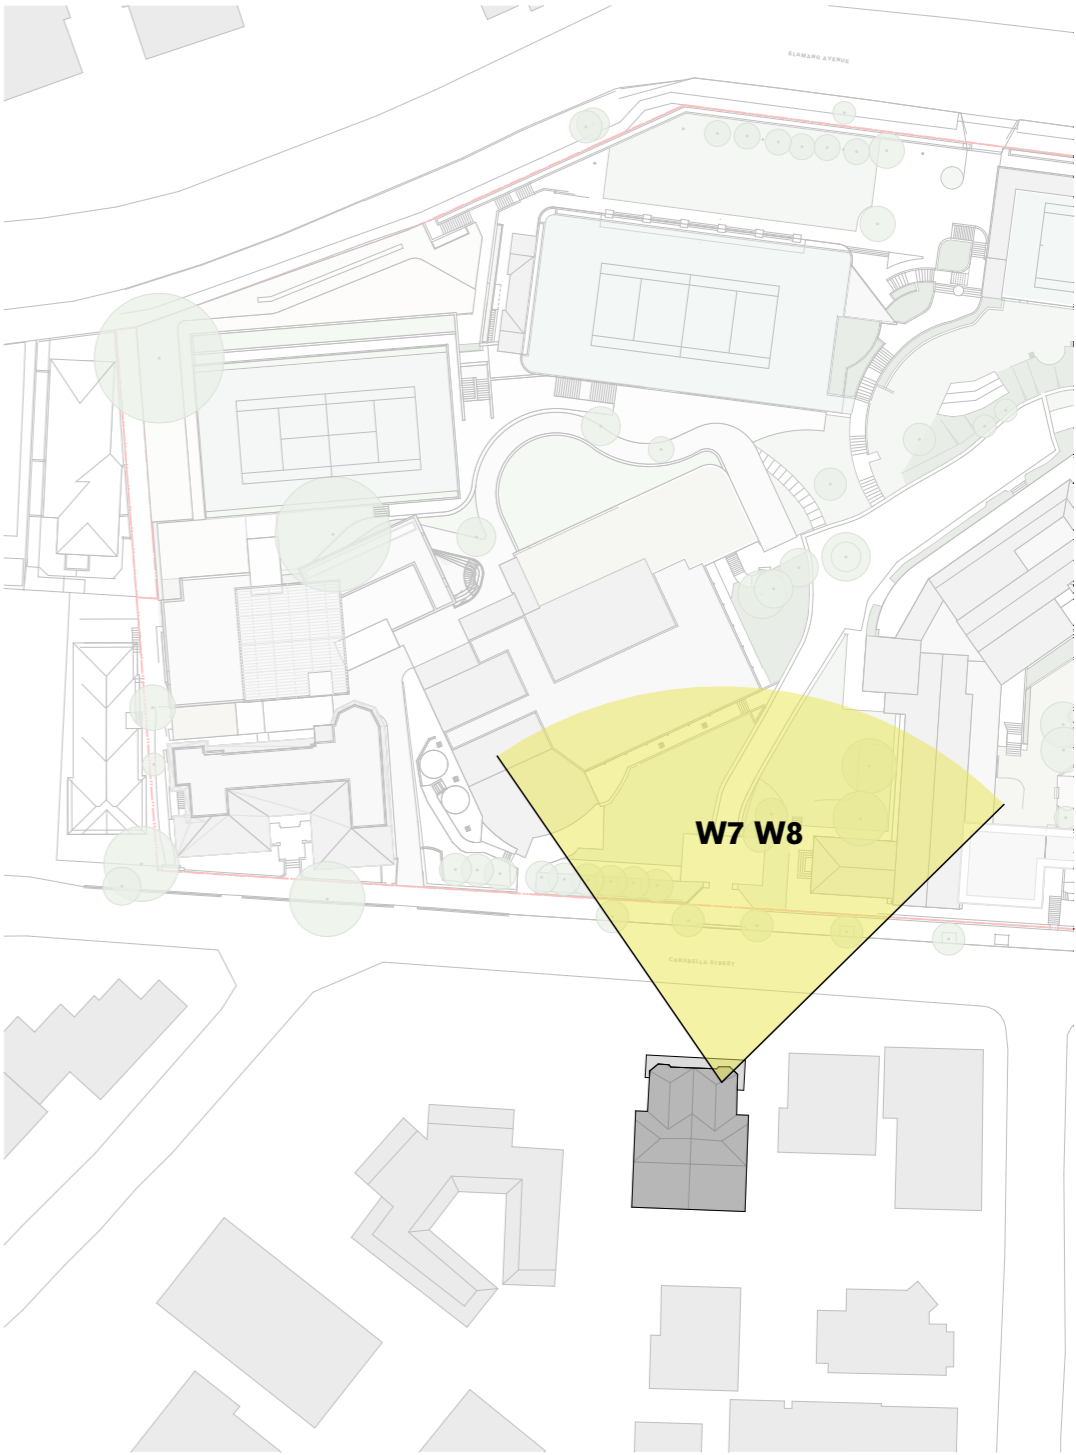

Site Plan



Key Elevation



Street View


EXISTING VIEW



W1



W2

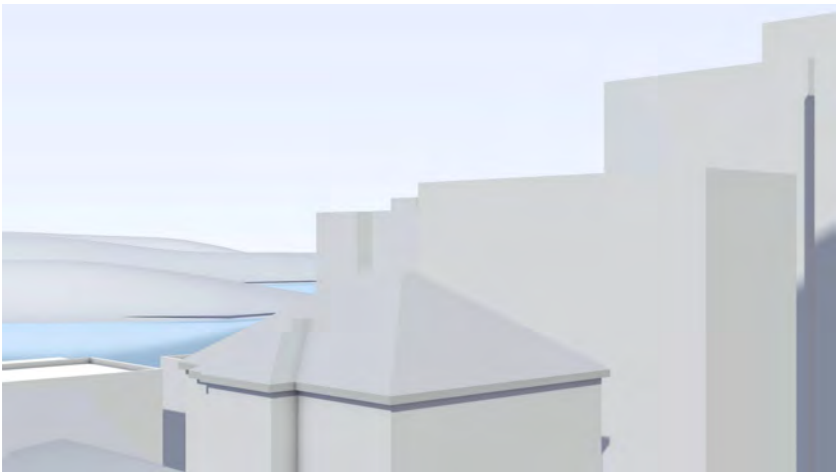

W3


PROPOSED VIEW





W1



W2

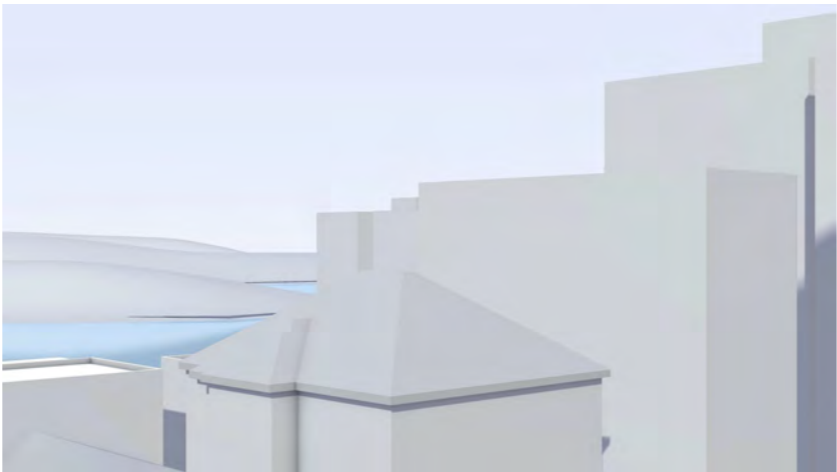

W3

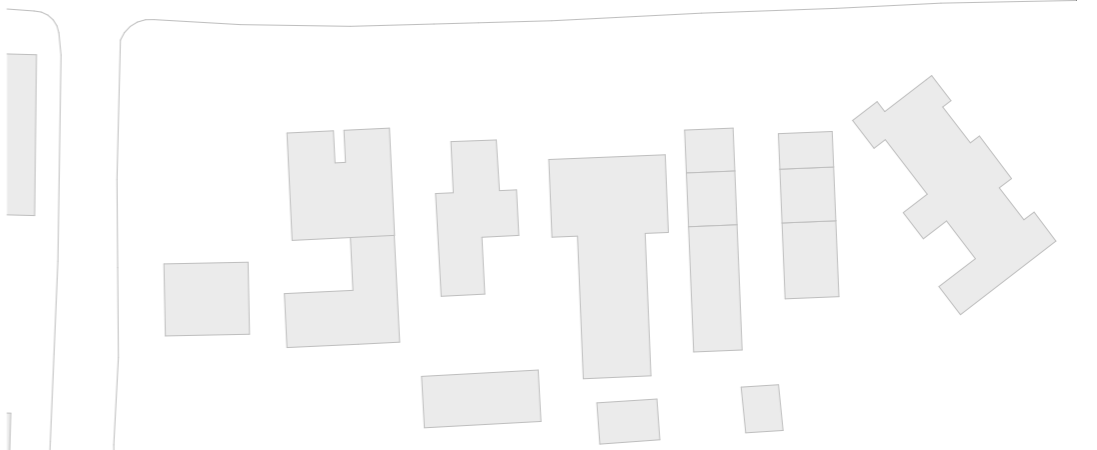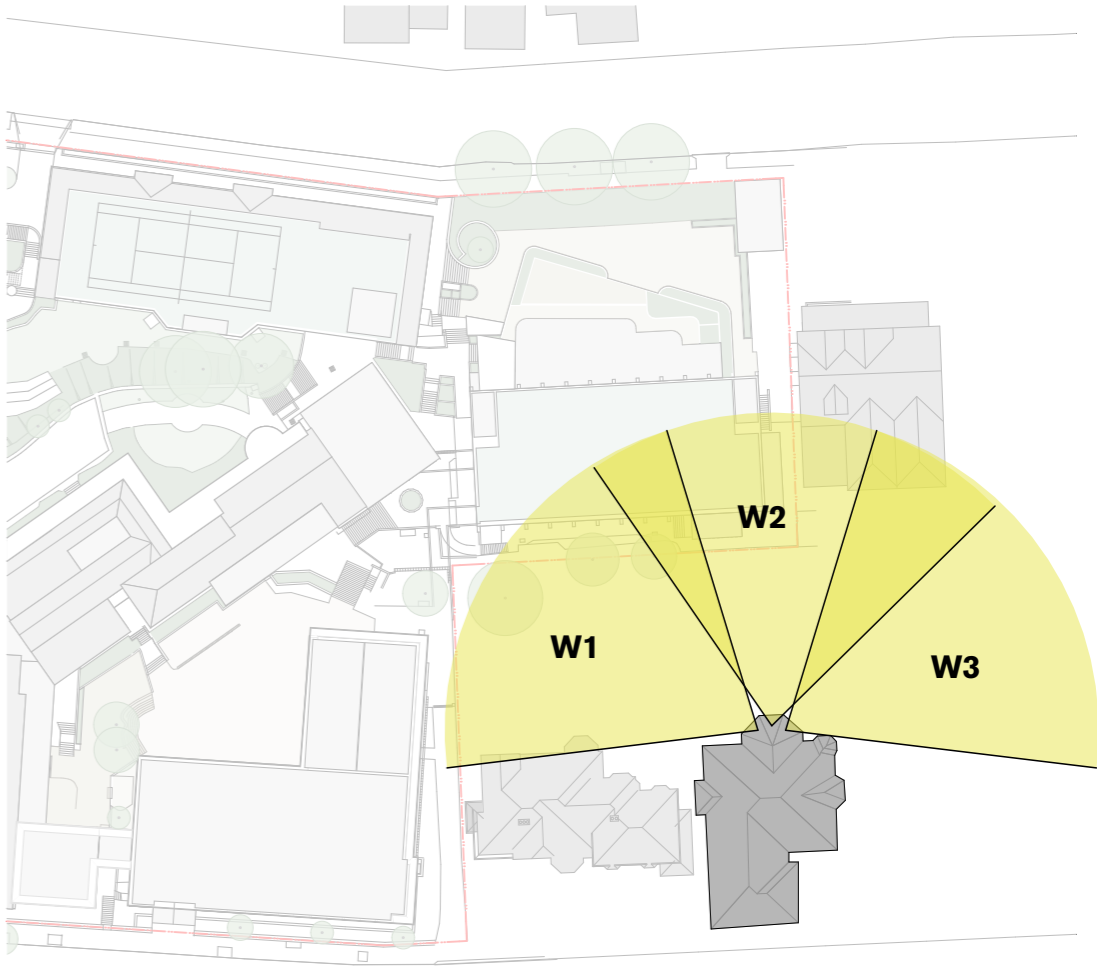

Site Plan



Key Elevation



Street View