

# Southern Precinct Connector


## DA Stage 1

Elevation




**GENERAL NOTES**  
 ALL DIMENSIONS AND EXISTING CONDITIONS SHALL BE CHECKED AND VERIFIED BY THE CONTRACTOR BEFORE PROCEEDING WITH THE WORK  
 ALL LEVELS RELATIVE TO AUSTRALIAN HEIGHT DATUM  
 DO NOT SCALE DRAWINGS  
 USE FIGURED DIMENSIONS ONLY

Legend	
<b>FT01A</b>	ALUMINIUM BATTENS WITH GLAZING (STAIR)
<b>FT01B</b>	ALUMINIUM BATTENS WITH FULL HEIGHT FIXED GLAZING BEHIND
<b>FT02A</b>	FULL HEIGHT FIXED GLAZING
<b>FT02B</b>	FIXED FULL HEIGHT GLAZING WITH LIGHT SHELF
<b>FT03</b>	WOVEN METAL MESH SCREEN
<b>BAL1</b>	BALUSTRADE - GLASS
<b>BAL2</b>	BALUSTRADE - PLANTER
<b>BRK1</b>	FACE BRICK
<b>CON1</b>	OFF FORM CONCRETE
<b>PF1</b>	PAINT FINISH
<b>LV1</b>	ACOUSTIC ALUMINIUM LOUVRES
<b>LIFT</b>	GLASS LIFT TO ENG. SPEC

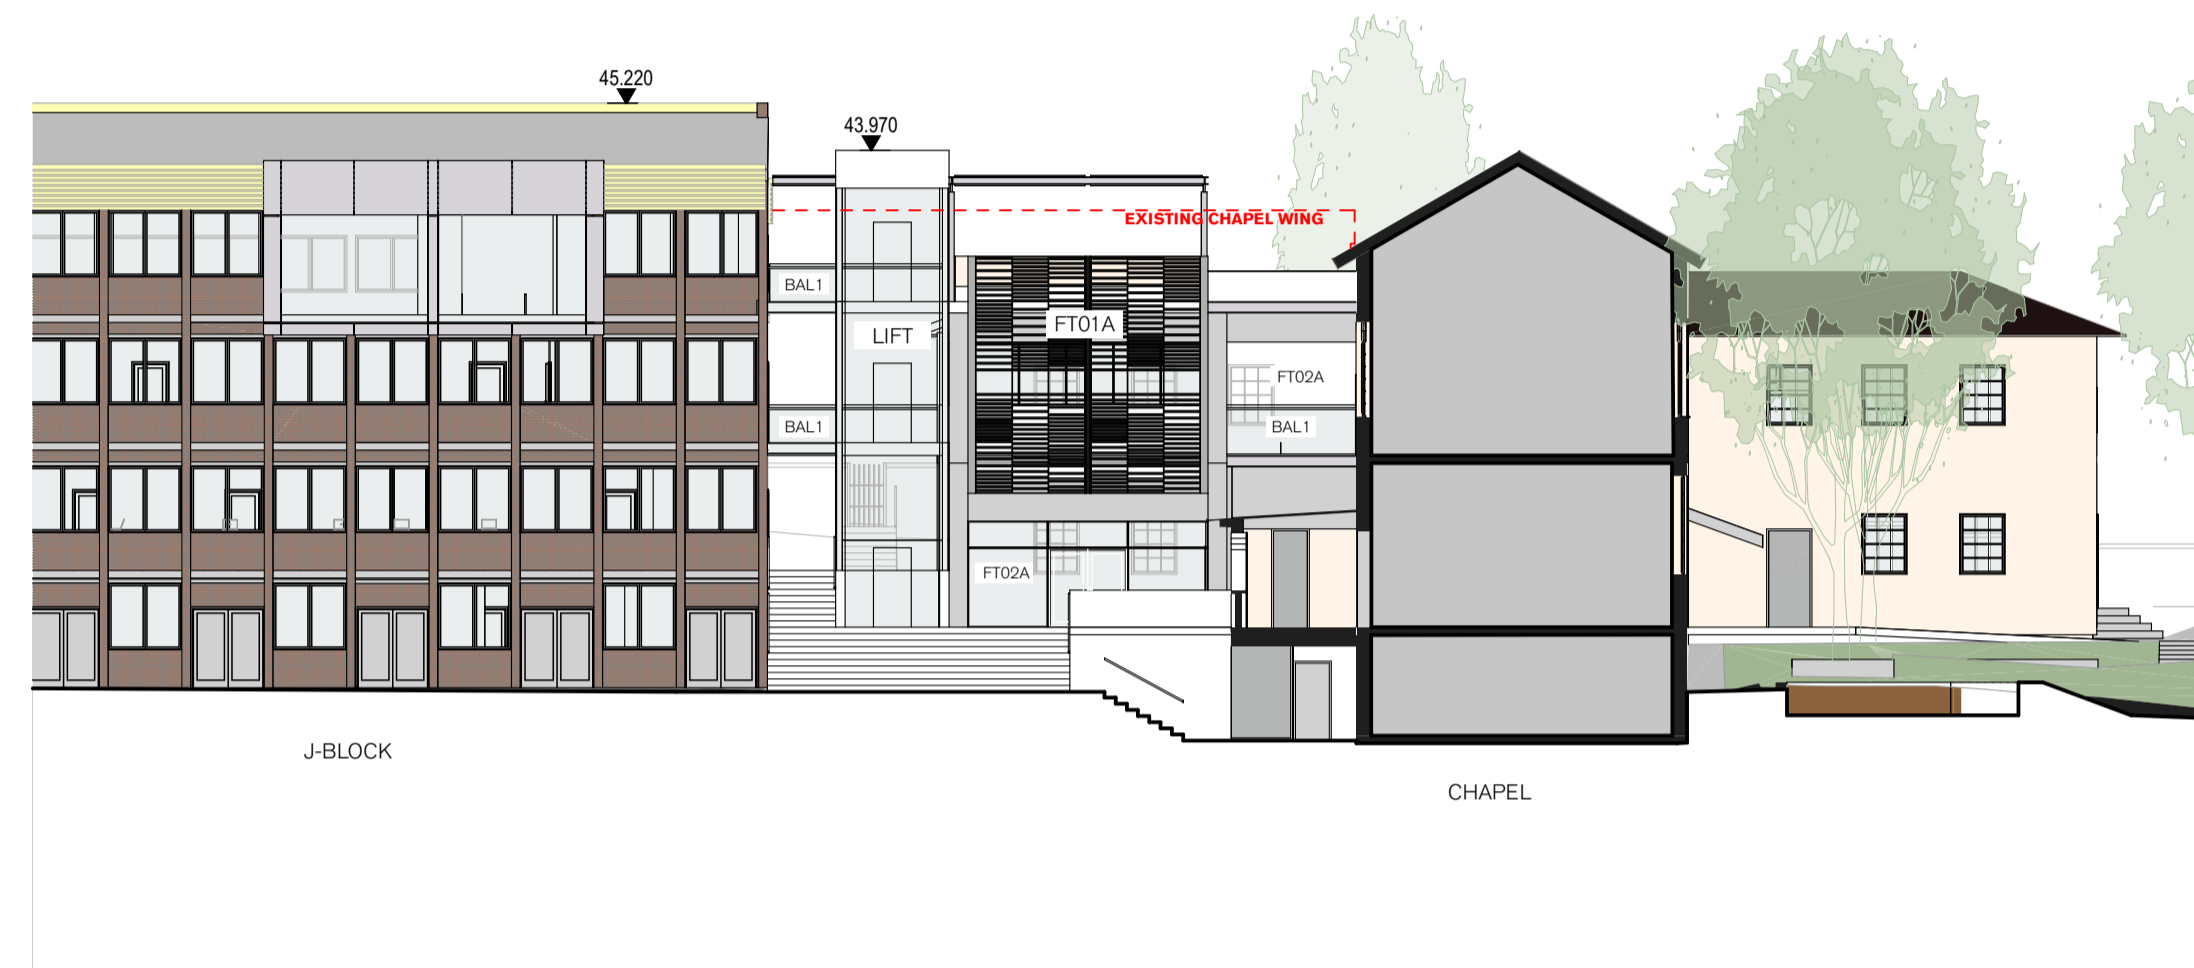

**1** ELEVATION NORTH  
1:200

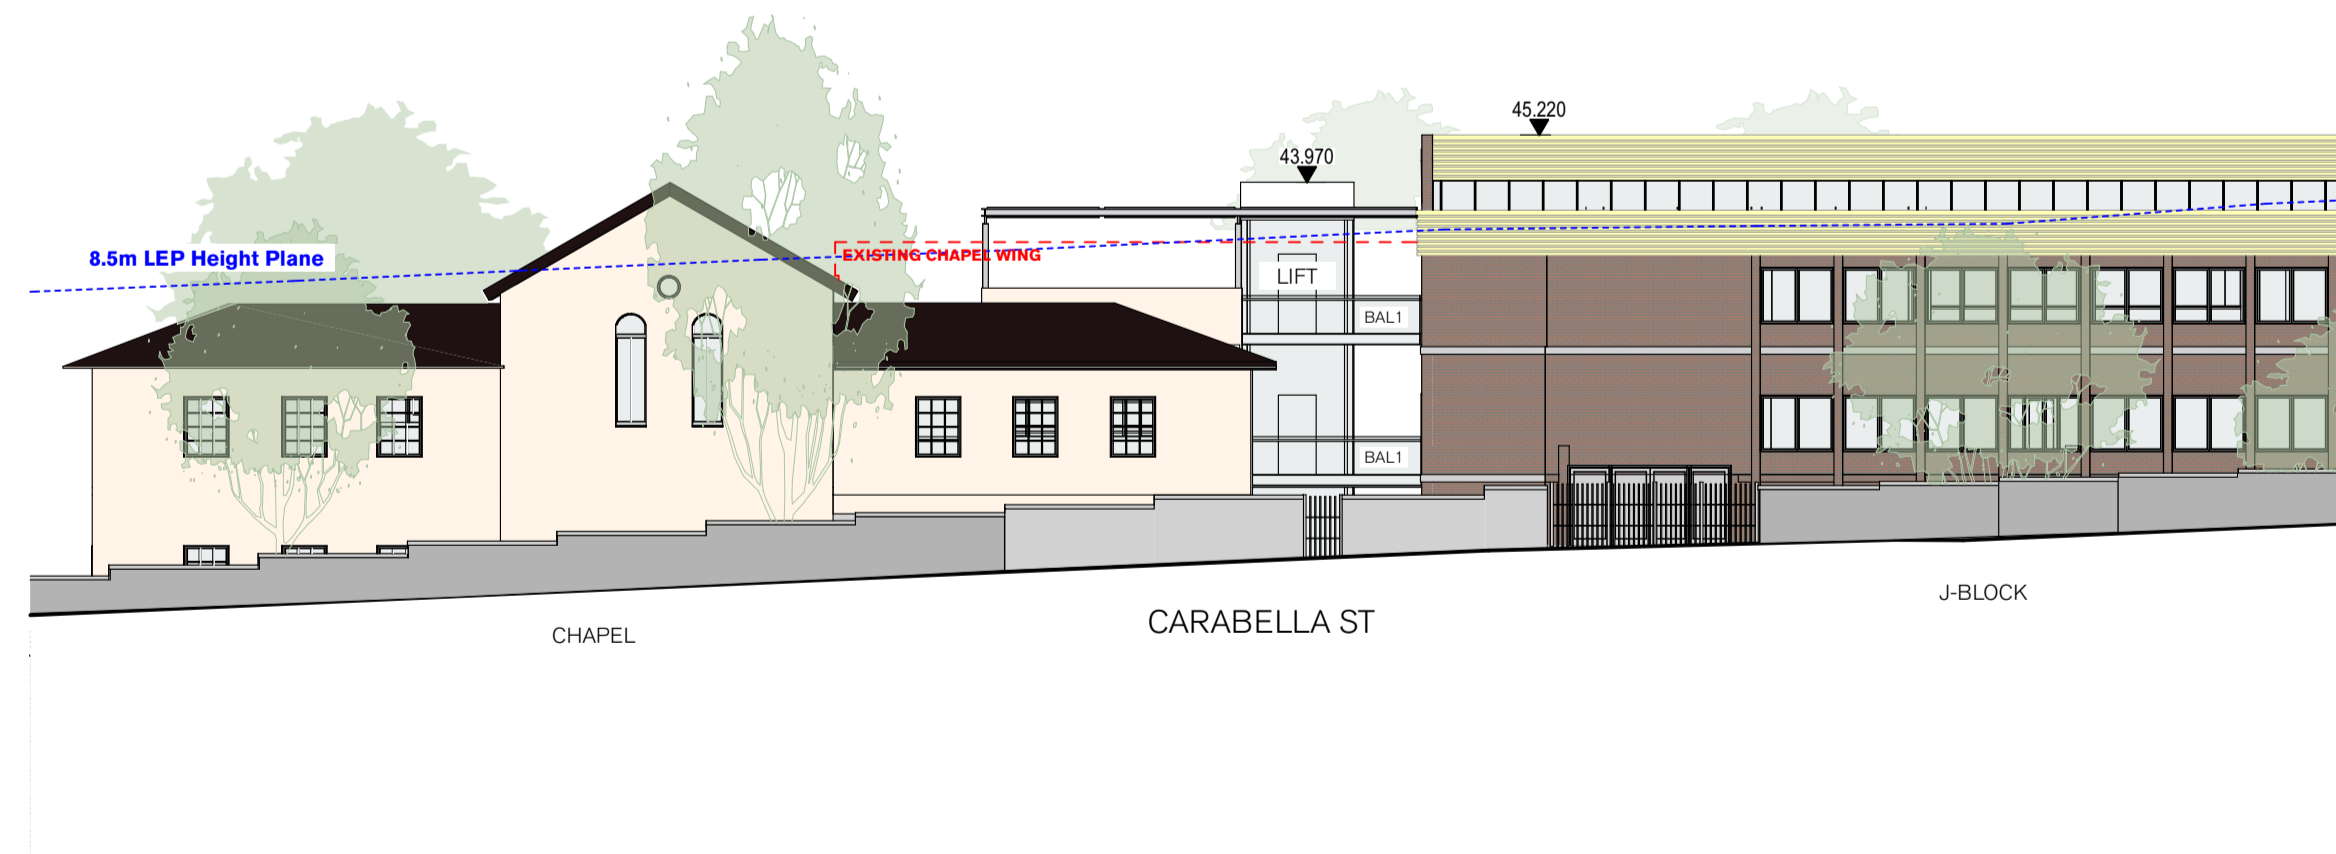

**2** ELEVATION SOUTH  
1:200

REV	DATE	DESCRIPTION	BY	CHK
02	21/7/17	SSD Submission	AWY	
01	17/7/17	SSD Submission	KT	

fjmt studio architecture interiors landscape urban community  
 sydney melbourne uk  
 Level 5, 70 King Street • +61 2 9251 7077 • [fjmtstudio.com](http://fjmtstudio.com)



project  
**Master plan**  
 85 Carabella Street, Kirribilli  
 Sydney NSW 2061

title  
**Elevations**  
**Elevations - Southern Precinct Connector**

scale	1:200 @ A1	first issued	7/7/17
project code	sheet no.	revision	
<b>LKMP</b>	<b>DA-3005</b>	<b>02</b>	