
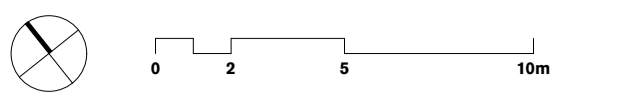


Southern Precinct Plan Stage 1

Level H

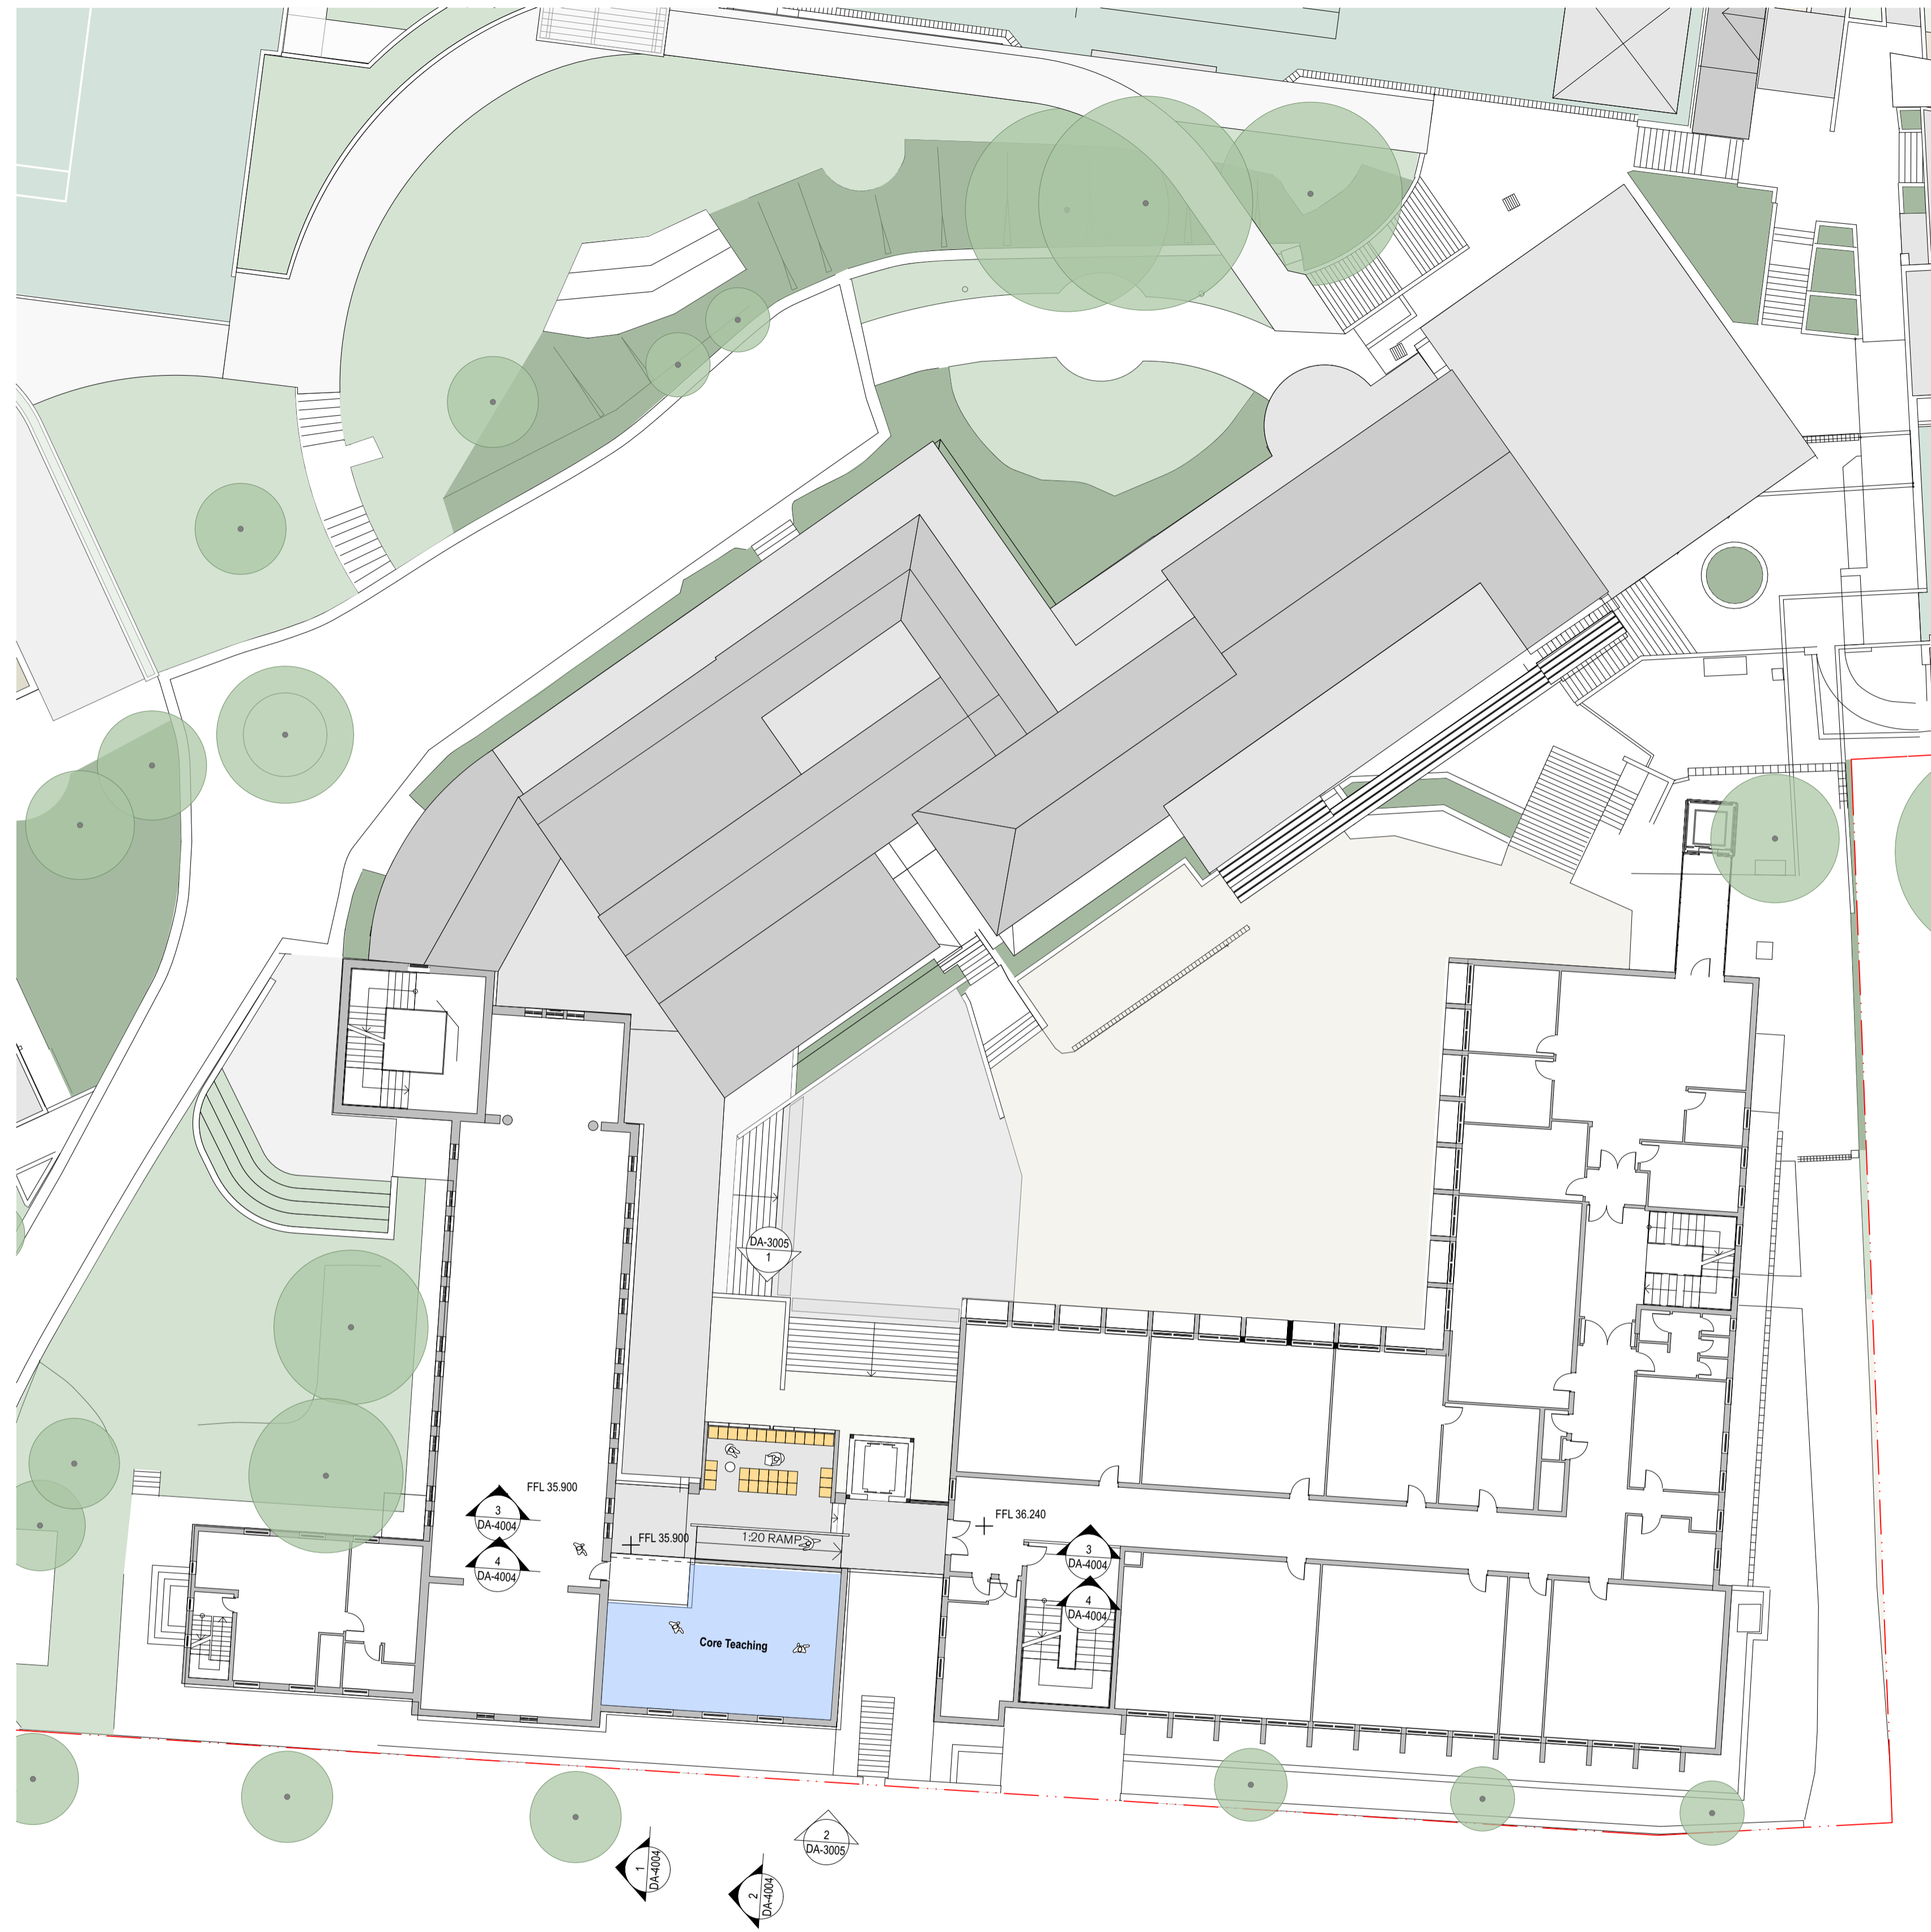

GENERAL NOTES

- ALL DIMENSIONS AND EXISTING CONDITIONS SHALL BE CHECKED AND VERIFIED BY THE CONTRACTOR BEFORE PROCEEDING WITH THE WORK
- ALL LEVELS RELATIVE TO AUSTRALIAN HEIGHT DATUM
- DO NOT SCALE DRAWINGS
- USE FIGURED DIMENSIONS ONLY

legend

--- Site Boundary

PROPOSED WORKS AND REFURBISHMENT

- Circulation
- Open Collaboration
- Amenities
- PDHPE
- Store
- Food Technology
- Staff
- Learning Studio
- Outdoor Learning

- Proposed Demolition
- Proposed New Build
- Lockers

fjmt studio architecture interiors landscape urban community **fjmt**
 sydney melbourne uk
 Level 5, 70 King Street +61 2 9251 7077 www.fjmtstudio.com

project
Master plan
 85 Carabella Street, Kirribilli
 Sydney NSW 2061

title
Southern Precinct Plans
Southern Precinct Level 3

scale	1:200 @ A1	first issued	7/7/17
project code	sheet no.	revision	
LKMP	DA-2505		02