


Poof Plan (Maintenance Shed)
Scale 1:100

CHANGES FROM PREVIOUS S4.55

- Service Area 1 reconfigured
- 2 Service Area 2 reconfigured
- 3 Events area amended



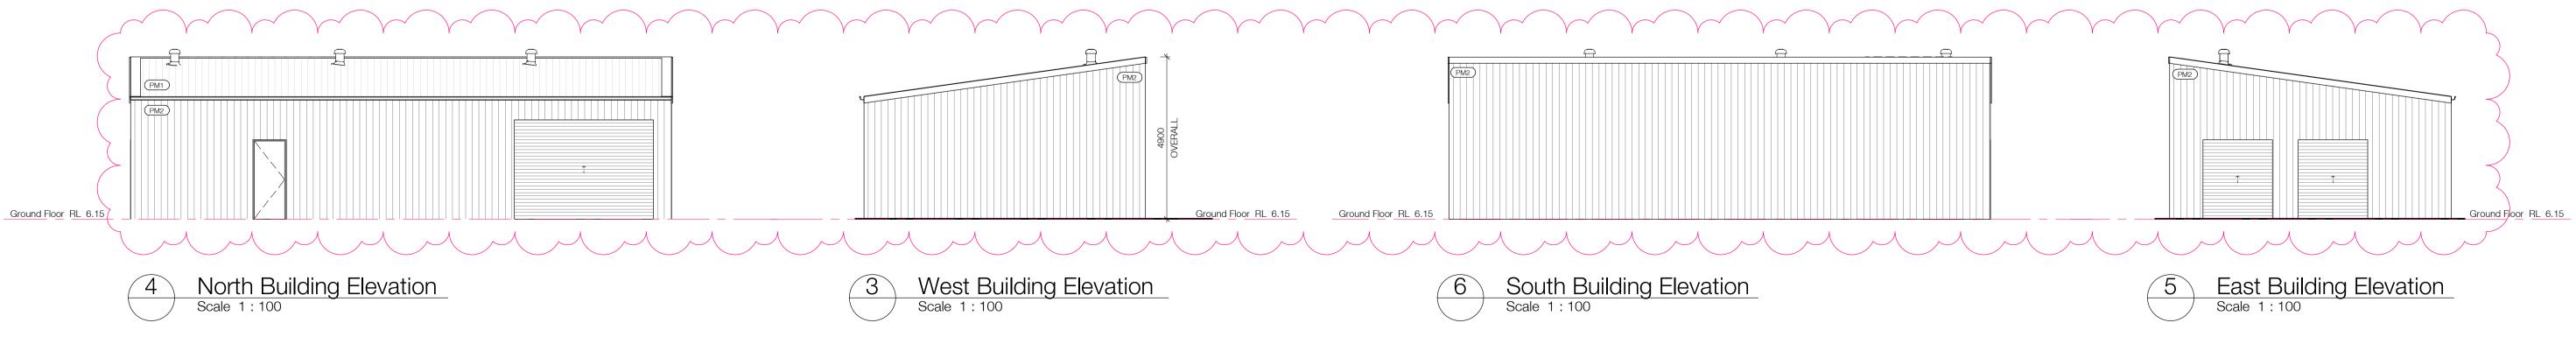

ClarkeHopkinsClarke

115 Sackville Street
Collingwood VIC 3066
03 9419 4340
studio@chc.com.au
www.chc.com.au
Www.chc.com.au
ClarkeHopkinsClarke
78 Campbell Street
Surry Hills NSW 2010
02 9221 9200
NSW Nominated Architect:
Jordan Curran (10259)



URBNSURF Sydney Surf Park
Sydney Olympic Park

Service Area 1 - Maintenance Shed



\$4.55 APPLICATION 20190135/DA.28

b