




A - SITE SECTION
Scale 1 : 500

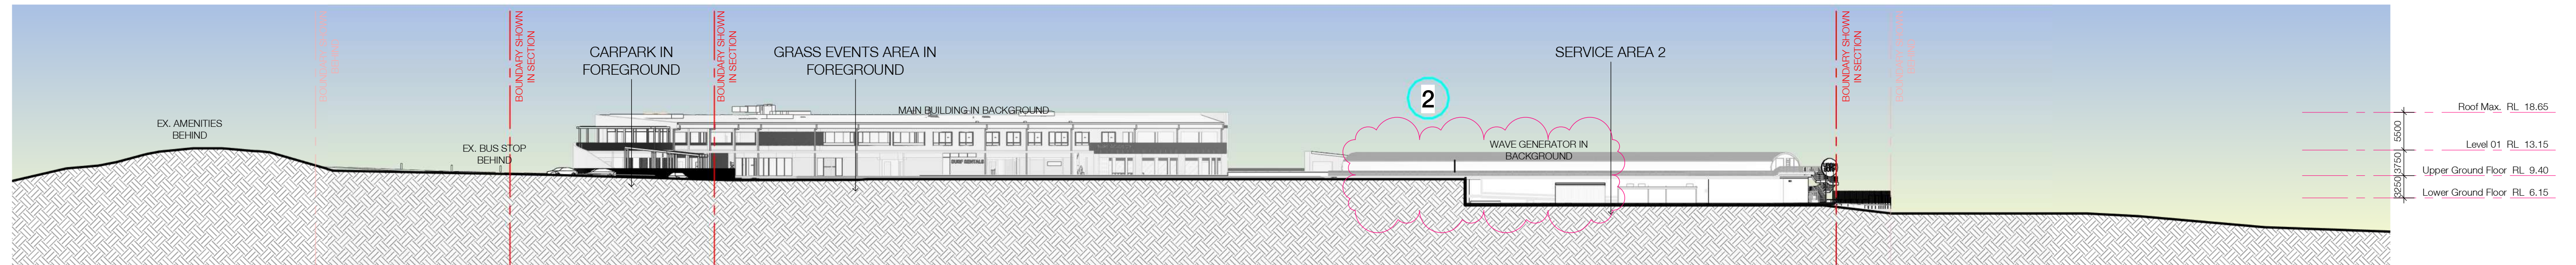

B - SITE SECTION
Scale 1 : 500

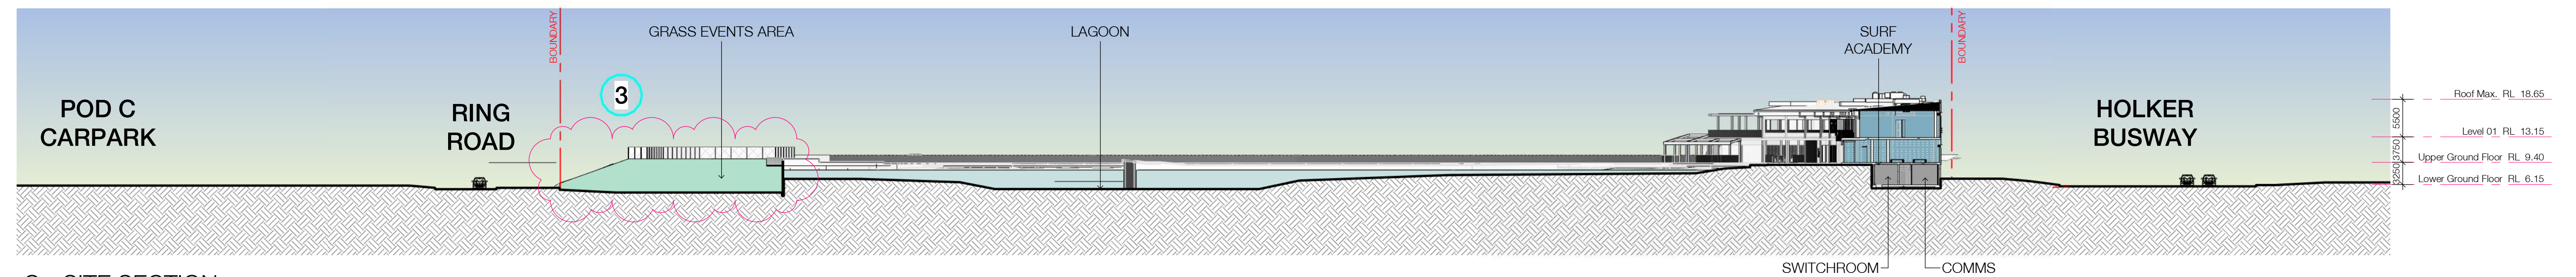

C - SITE SECTION
Scale 1 : 500

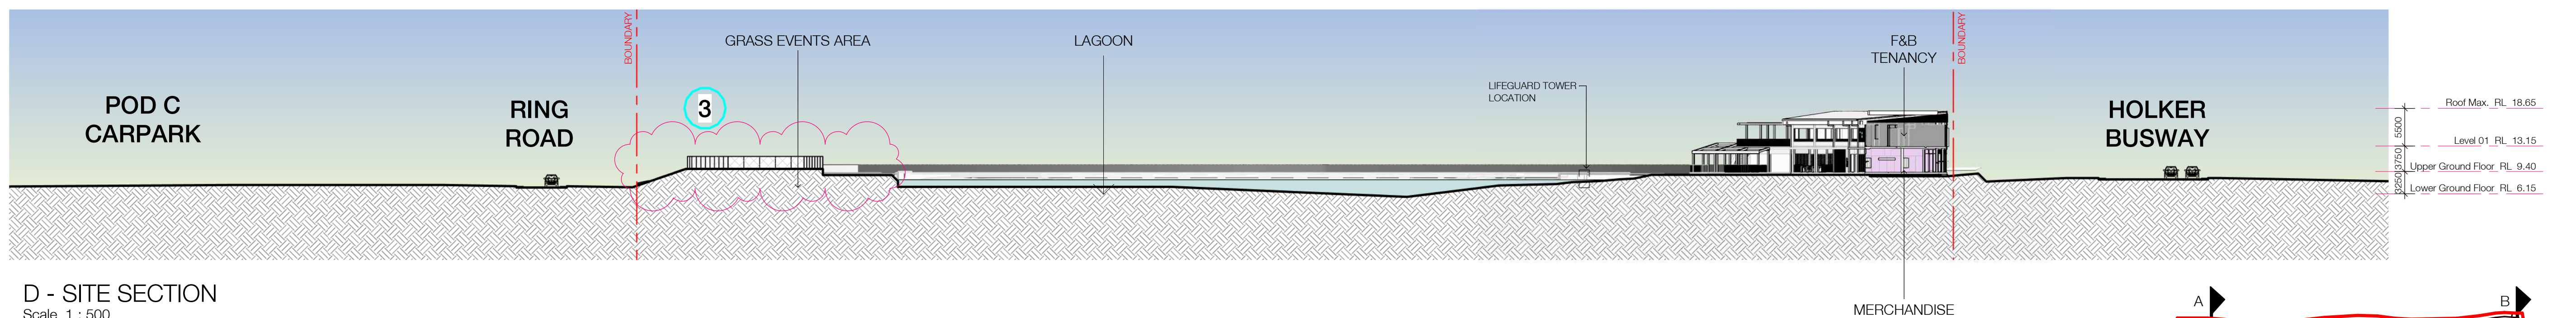

D - SITE SECTION
Scale 1 : 500

CHANGES FROM PREVIOUS S4.55

- 1** Service Area 1 reconfigured
- 2** Service Area 2 reconfigured
- 3** Events area amended

