

Wulugul Walk
view North including
signature Fig tree
on Former Spirit of
Tasmania Loading
Dock





WULUGUL WALK SECTION D-D

The following drawings represents one of the sections that have been developed for Wulugul Walk and Boardwalk. It is part of a family of a family of seven (7) sections in total.

The complete set of these sections is included in our accompanying drawings.

- 1 *Celtis australis* tree avenue
- 2 Crown Sydney licensed seating area
- 3 Porphyry banding and drainage channel
- 4 Existing caisson

Note: Proposed structural elements are indicative only and are subject to future design by a qualified structural engineer to account for a full assessment of potential future loads, geotechnical conditions, zone of influence etc.

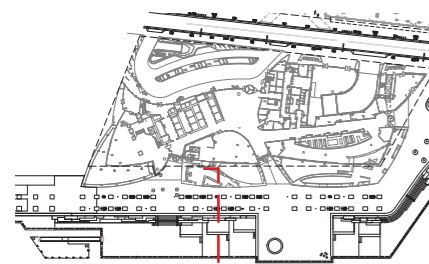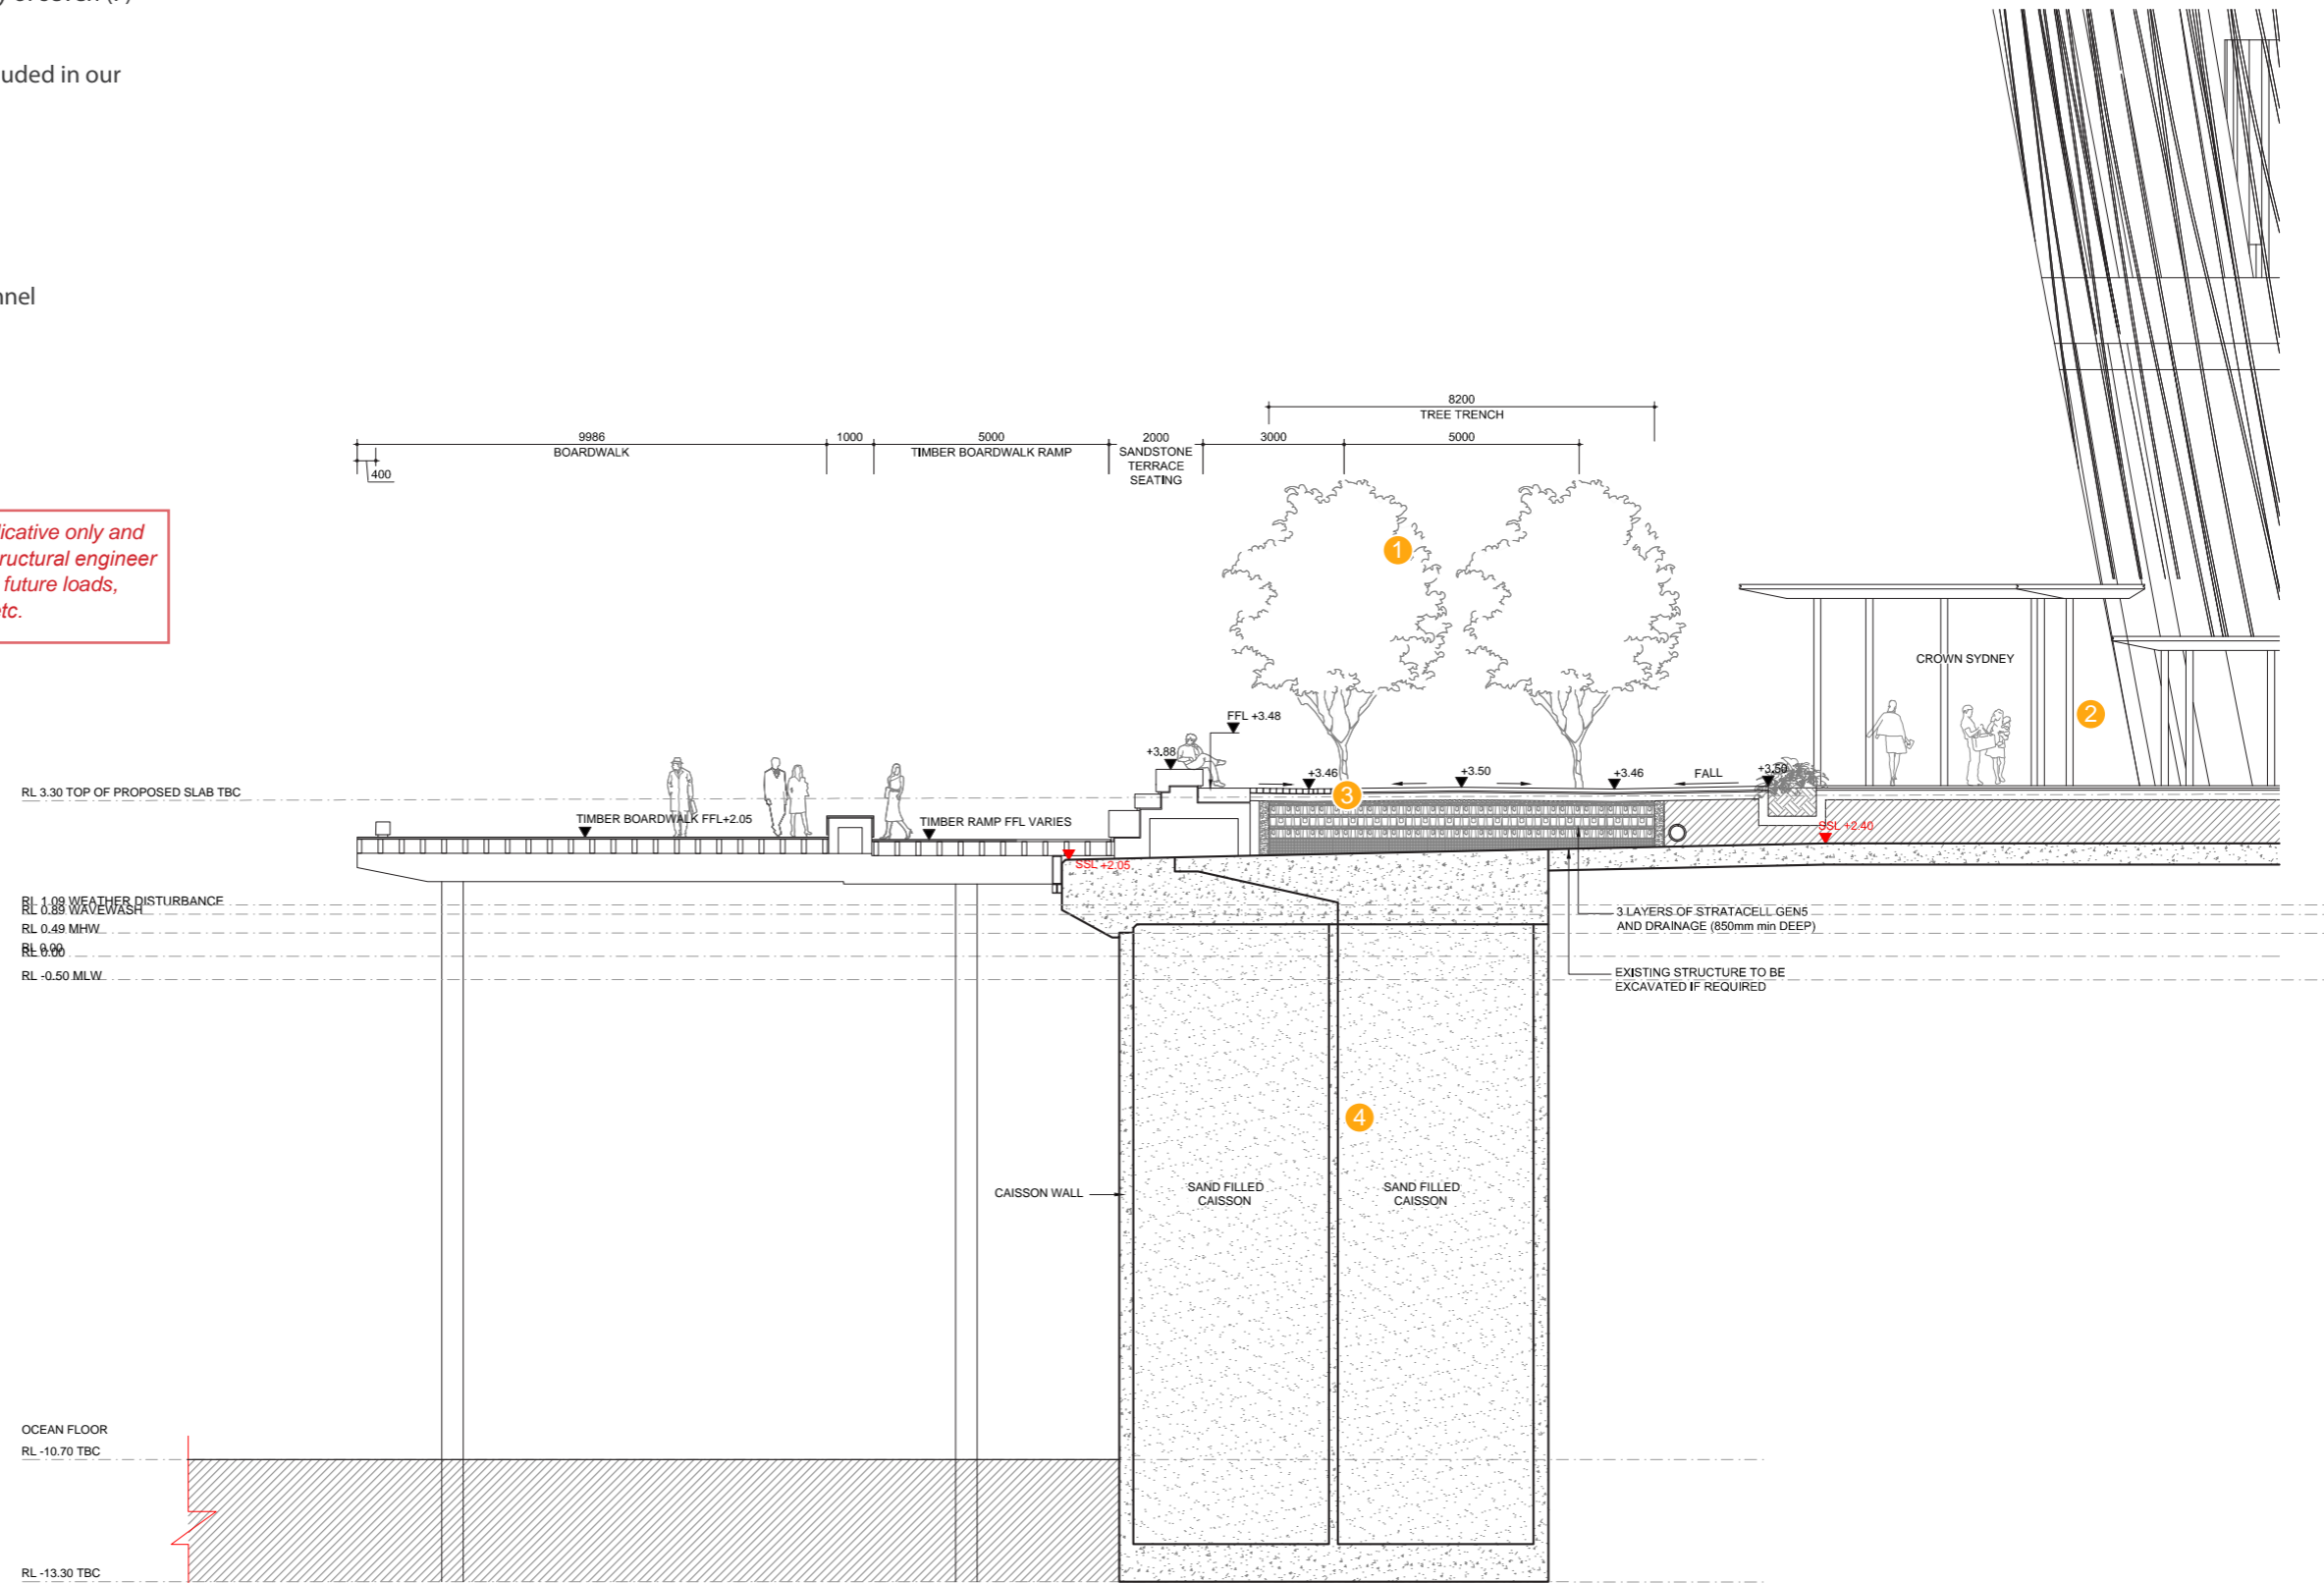



KEY PLAN

1:150

WULUGUL WALK

- 1 Boardwalk
- 2 Wulugul Walk
- 3 Crown Sydney terraces
- 4 *Celtis australis* tree avenue
- 5 Sandstone sitting terraces
- 6 Porphyry paving
- 7 Sandstone paving
- 8 Cast iron tree grates
- 9 Stage 1A bench
- 10 Stratacell gen 5 (three layers)
- 11 Wulugul walk tree pit
- 12 Soil
- 13 Drainage media
- 14 Existing Cassion and cope beam
- 15 Existing apron

Note: Proposed structural elements are indicative only and are subject to future design by a qualified structural engineer to account for a full assessment of potential future loads, geotechnical conditions, zone of influence etc.

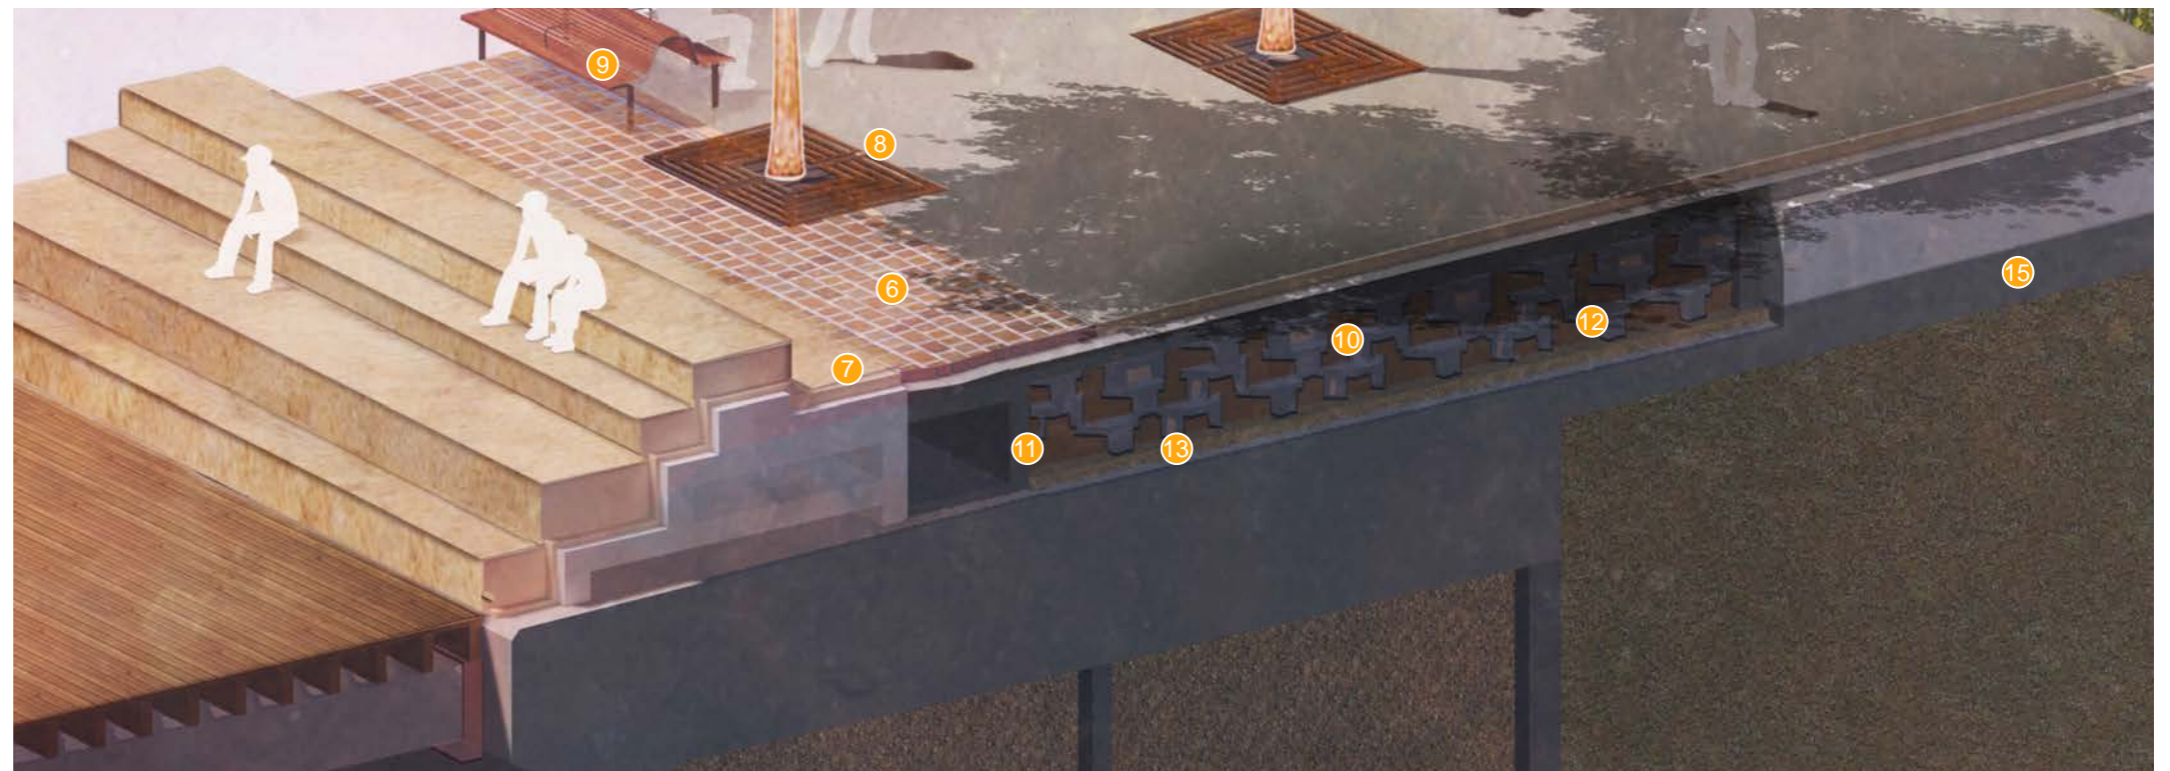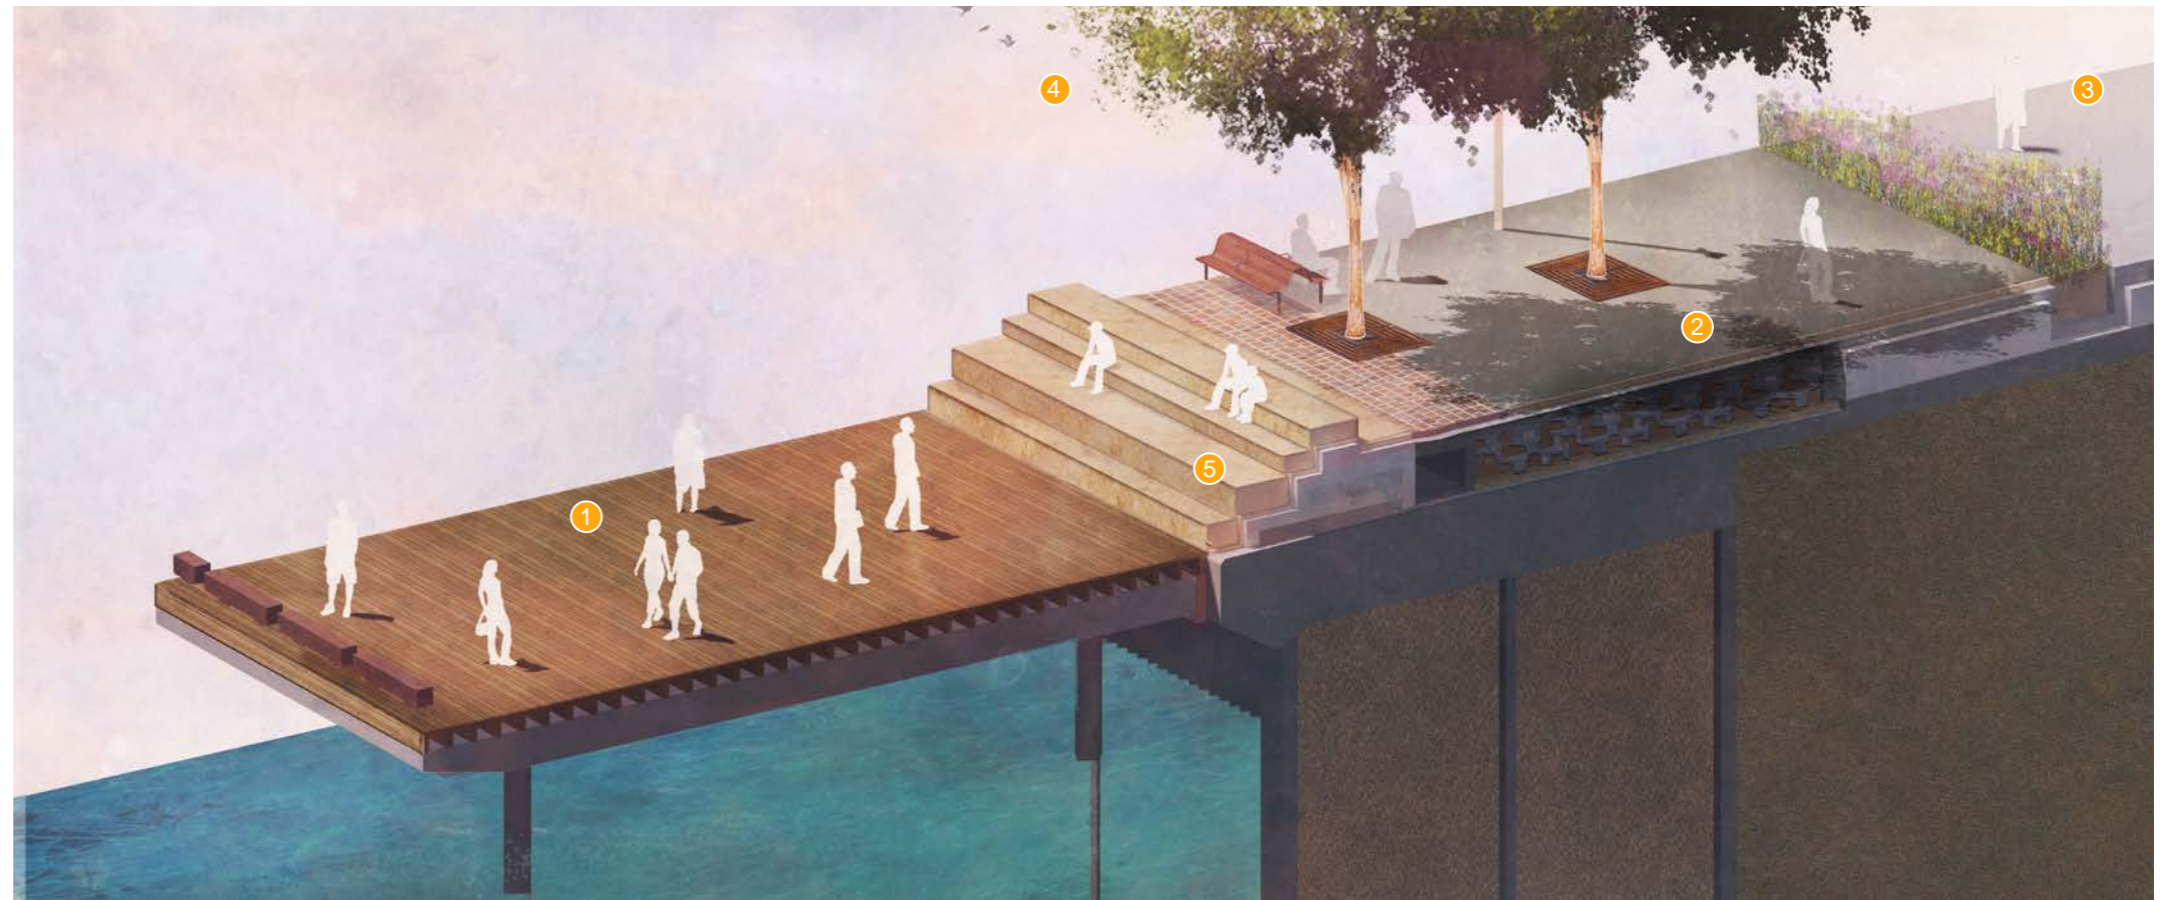


KEY PLAN


N.T.S

WULUGUL WALK DETAIL SECTION

- 1 Boardwalk
- 2 Wulugul Walk
- 3 Crown Sydney terraces
- 4 *Celtis australis* tree avenue
- 5 Sandstone sitting terraces
- 6 Porphyry paving
- 7 Sandstone paving
- 8 Bronze tree grates
- 9 Stratacell gen 5 (three layers)
- 10 Wulugul walk tree pit
- 11 Soil
- 12 Drainage media
- 13 Existing Cassion and cope beam
- 14 Existing apron

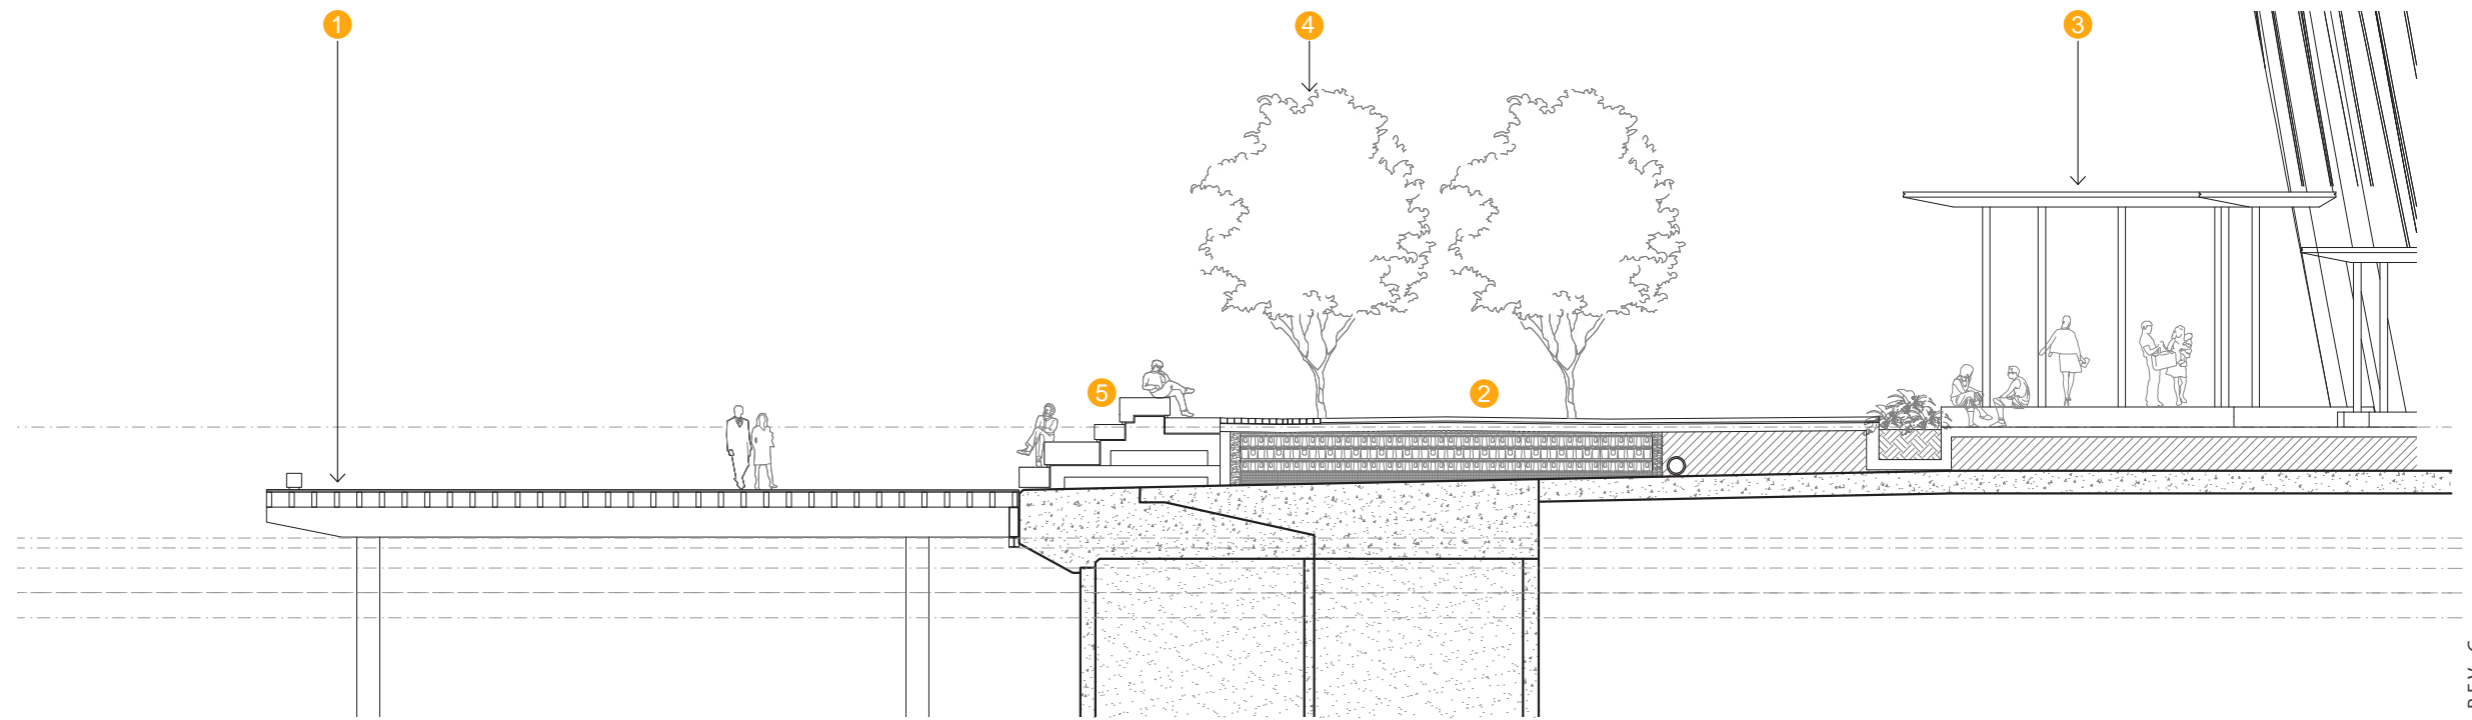

Note: Proposed structural elements are indicative only and are subject to future design by a qualified structural engineer to account for a full assessment of potential future loads, geotechnical conditions, zone of influence etc.

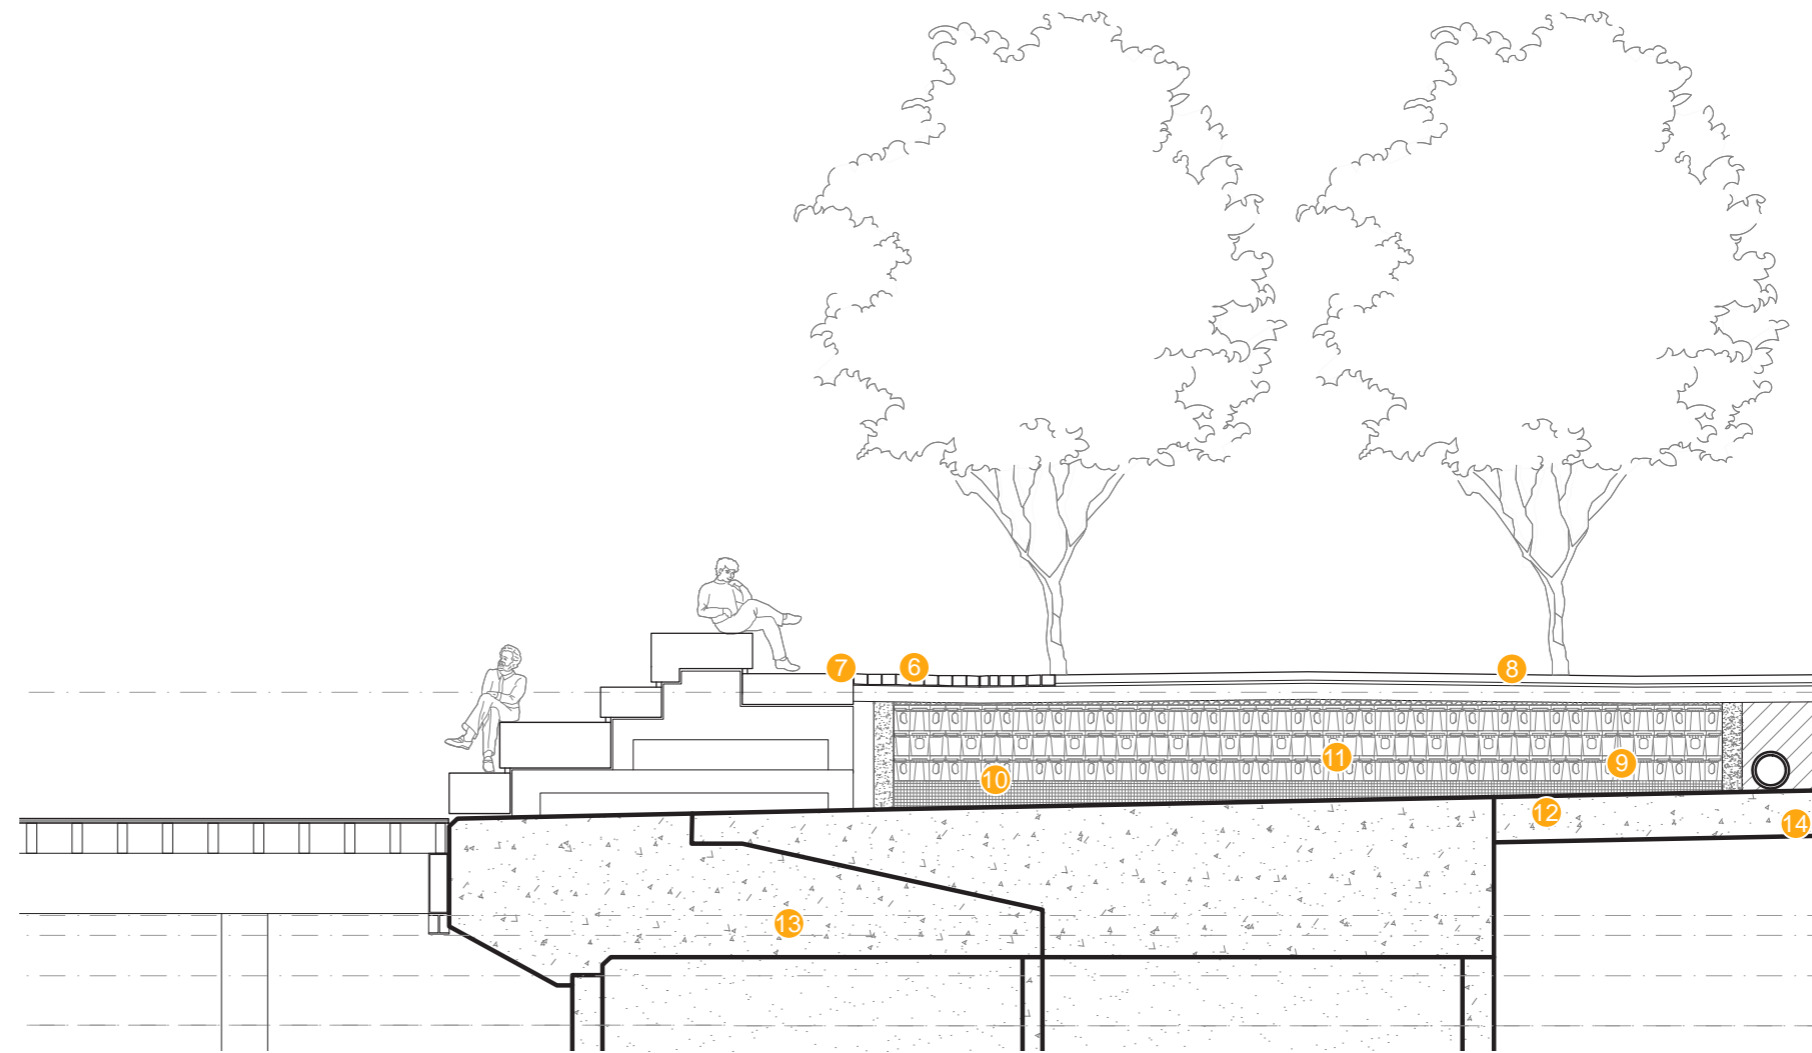



KEY PLAN

N.T.S

FORMER SPIRIT OF TASMANIA LOADING DOCK

- 1 Signature fig tree planting
- 2 *Celtis australis* avenue
- 3 Porphyry paving
- 4 Sandstone edging
- 5 Raised timber/concrete planter/seat
- 6 Soil
- 7 Existing former Spirit of Tasmania loading dock structure
- 8 Stratacell Gen 6 (1 layer)
- 9 Drainage layer
- 10 Existing cassion and cope beam
- 11 Low shrub planting
- 12 Precast concrete edge
- 13 Timber baulk

Note: Proposed structural elements are indicative only and are subject to future design by a qualified structural engineer to account for a full assessment of potential future loads, geotechnical conditions, zone of influence etc.

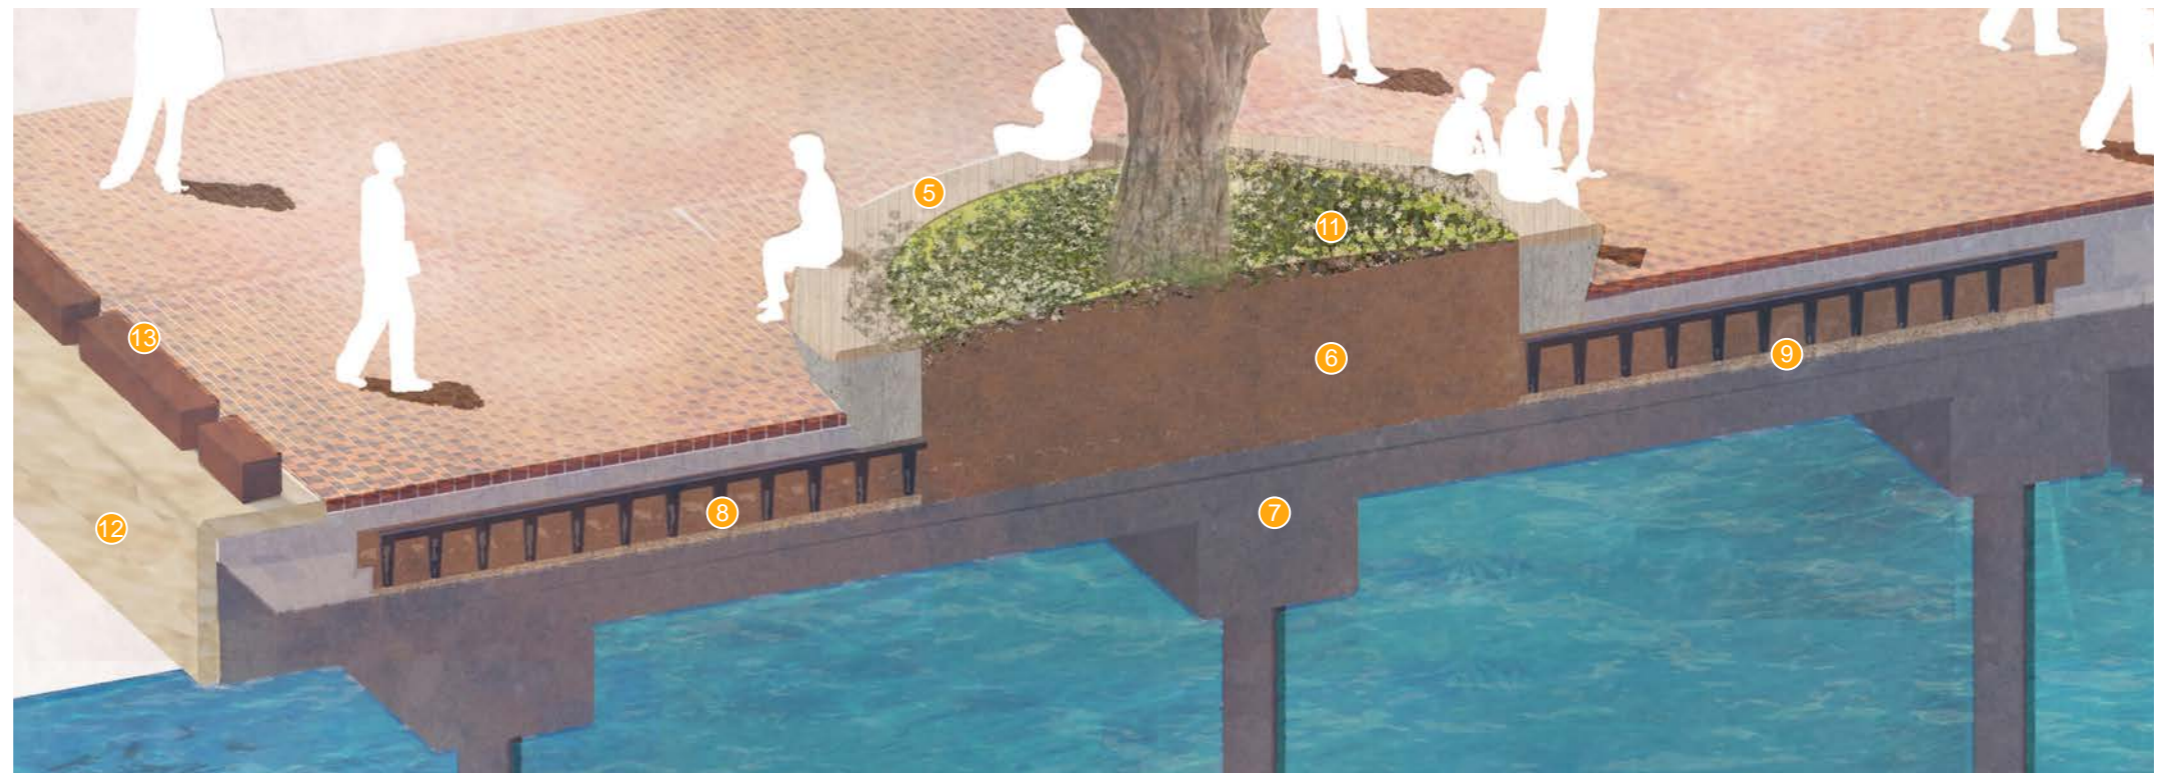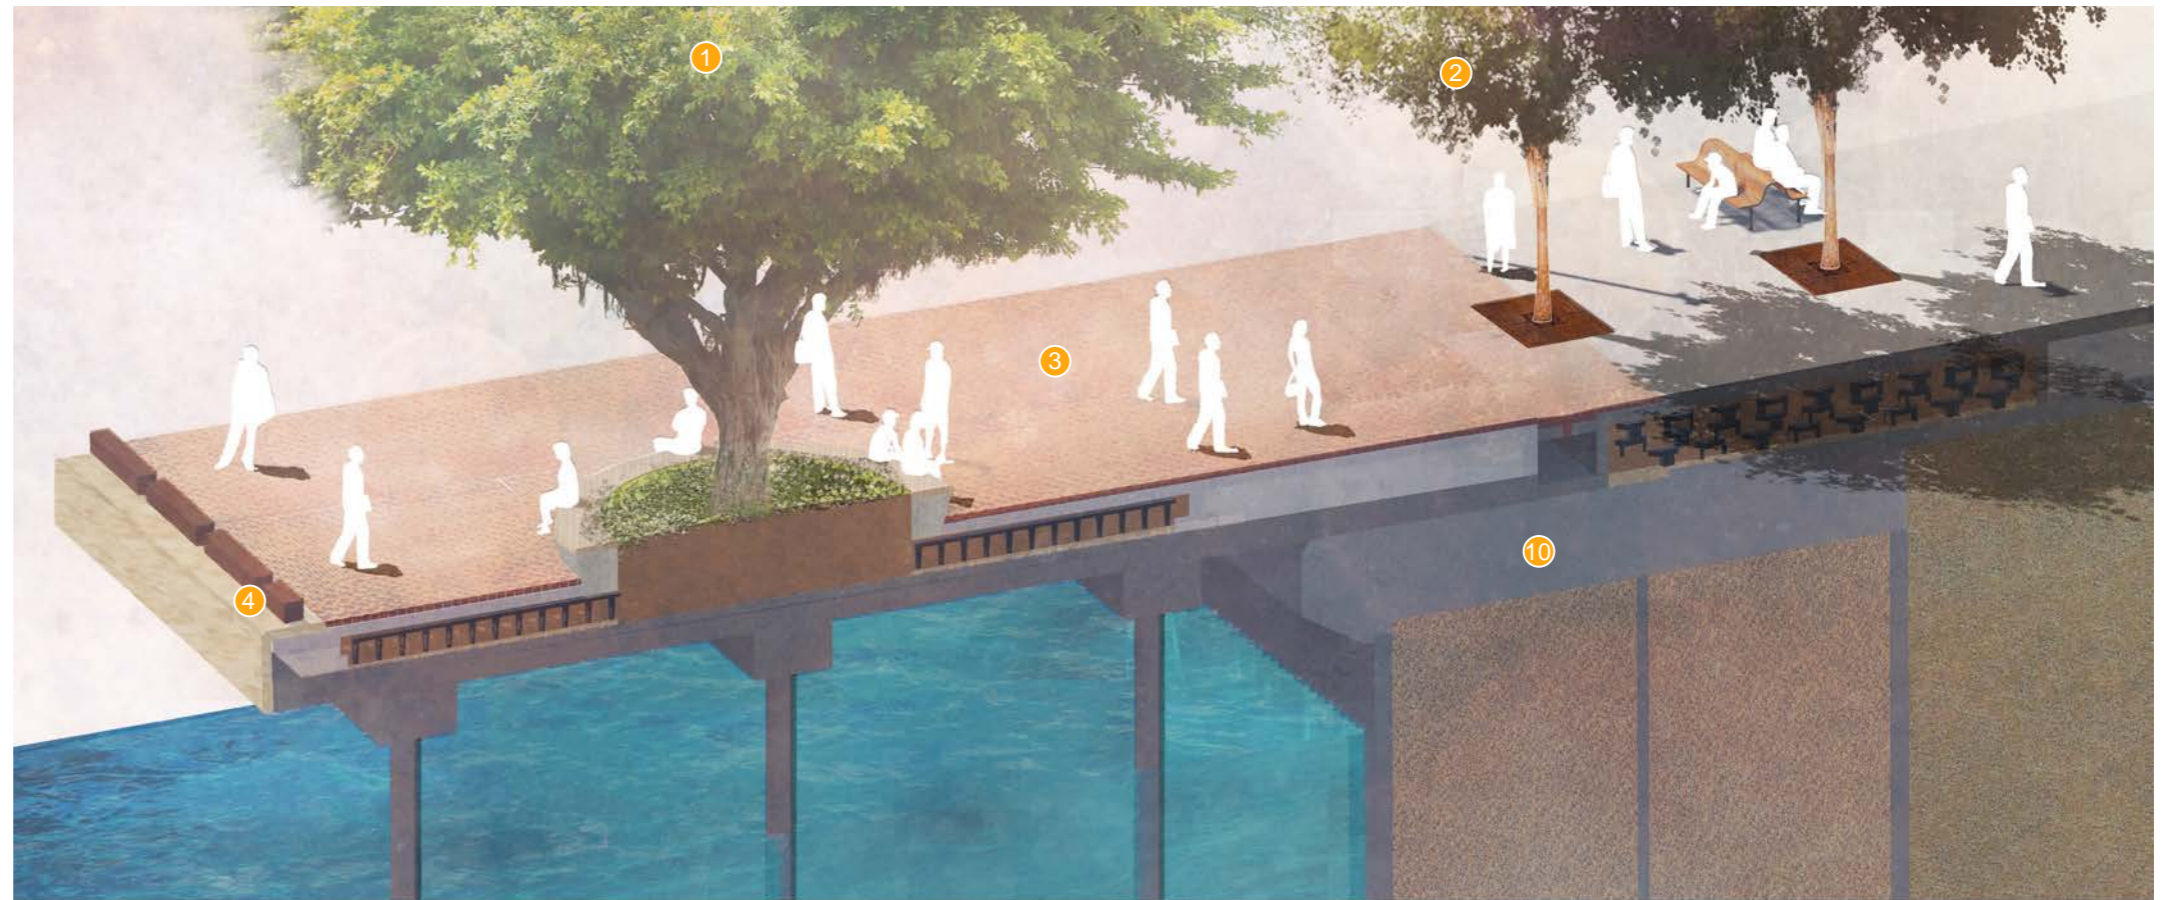



KEY PLAN

N.T.S

FORMER SPIRIT OF TASMANIA LOADING DOCK DETAIL SECTION

- 1 Signature fig tree planting
- 2 *Celtis australis* avenue
- 3 Porphyry paving
- 4 Sandstone edging
- 5 Raised concrete/timber planter/seat
- 6 Soil
- 7 Existing former Spirit of Tasmania loading dock structure
- 8 Stratacell Gen 6 (1 layer)
- 9 Drainage layer
- 10 Existing cassion and cope beam
- 11 Low shrub planting
- 12 Sandstone edging
- 13 Timber baulk
- 14 Stratacell Gen 5 (3 layers)

Note: Proposed structural elements are indicative only and are subject to future design by a qualified structural engineer to account for a full assessment of potential future loads, geotechnical conditions, zone of influence etc.

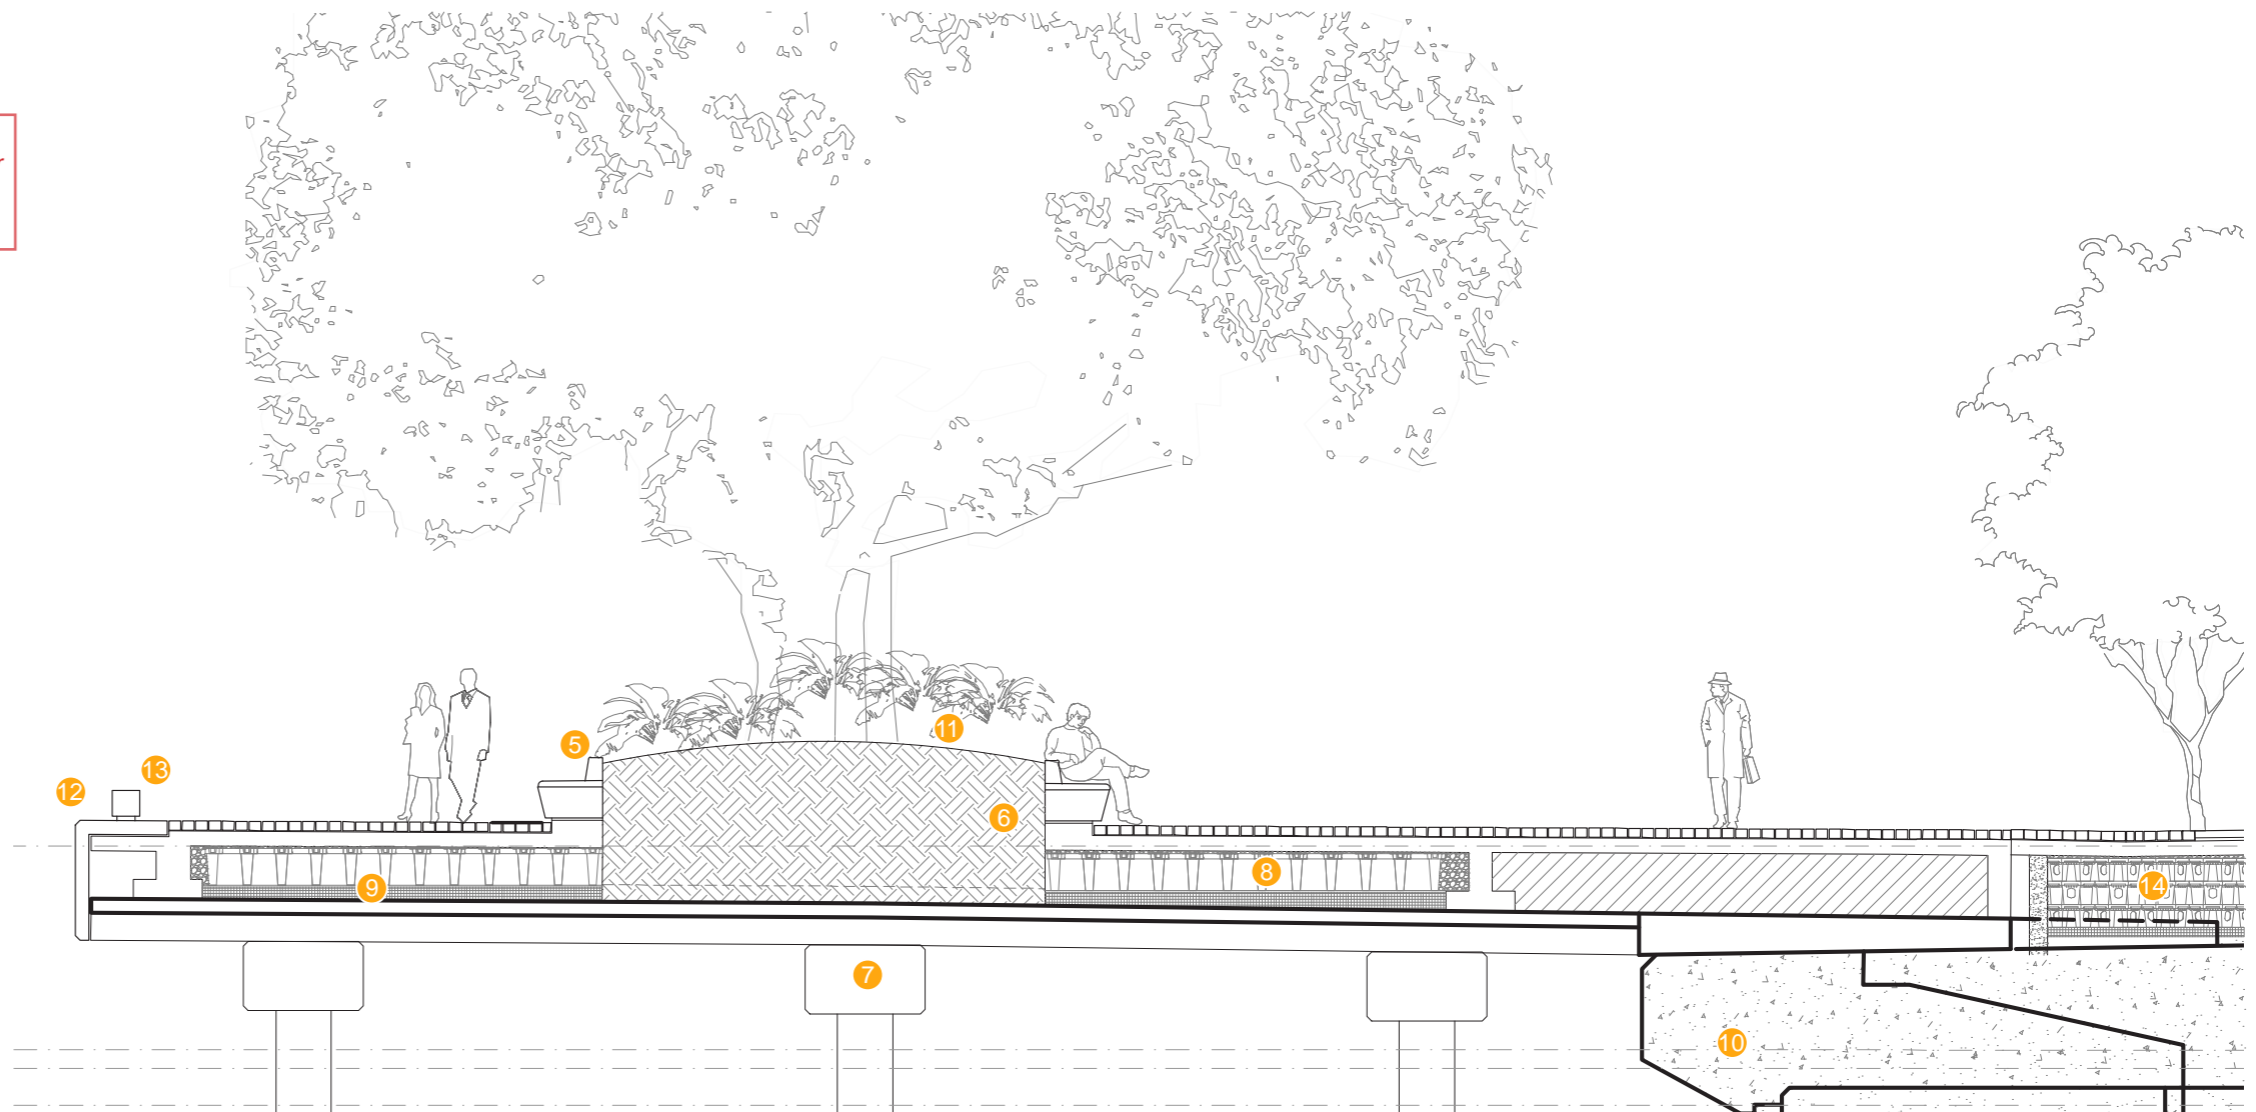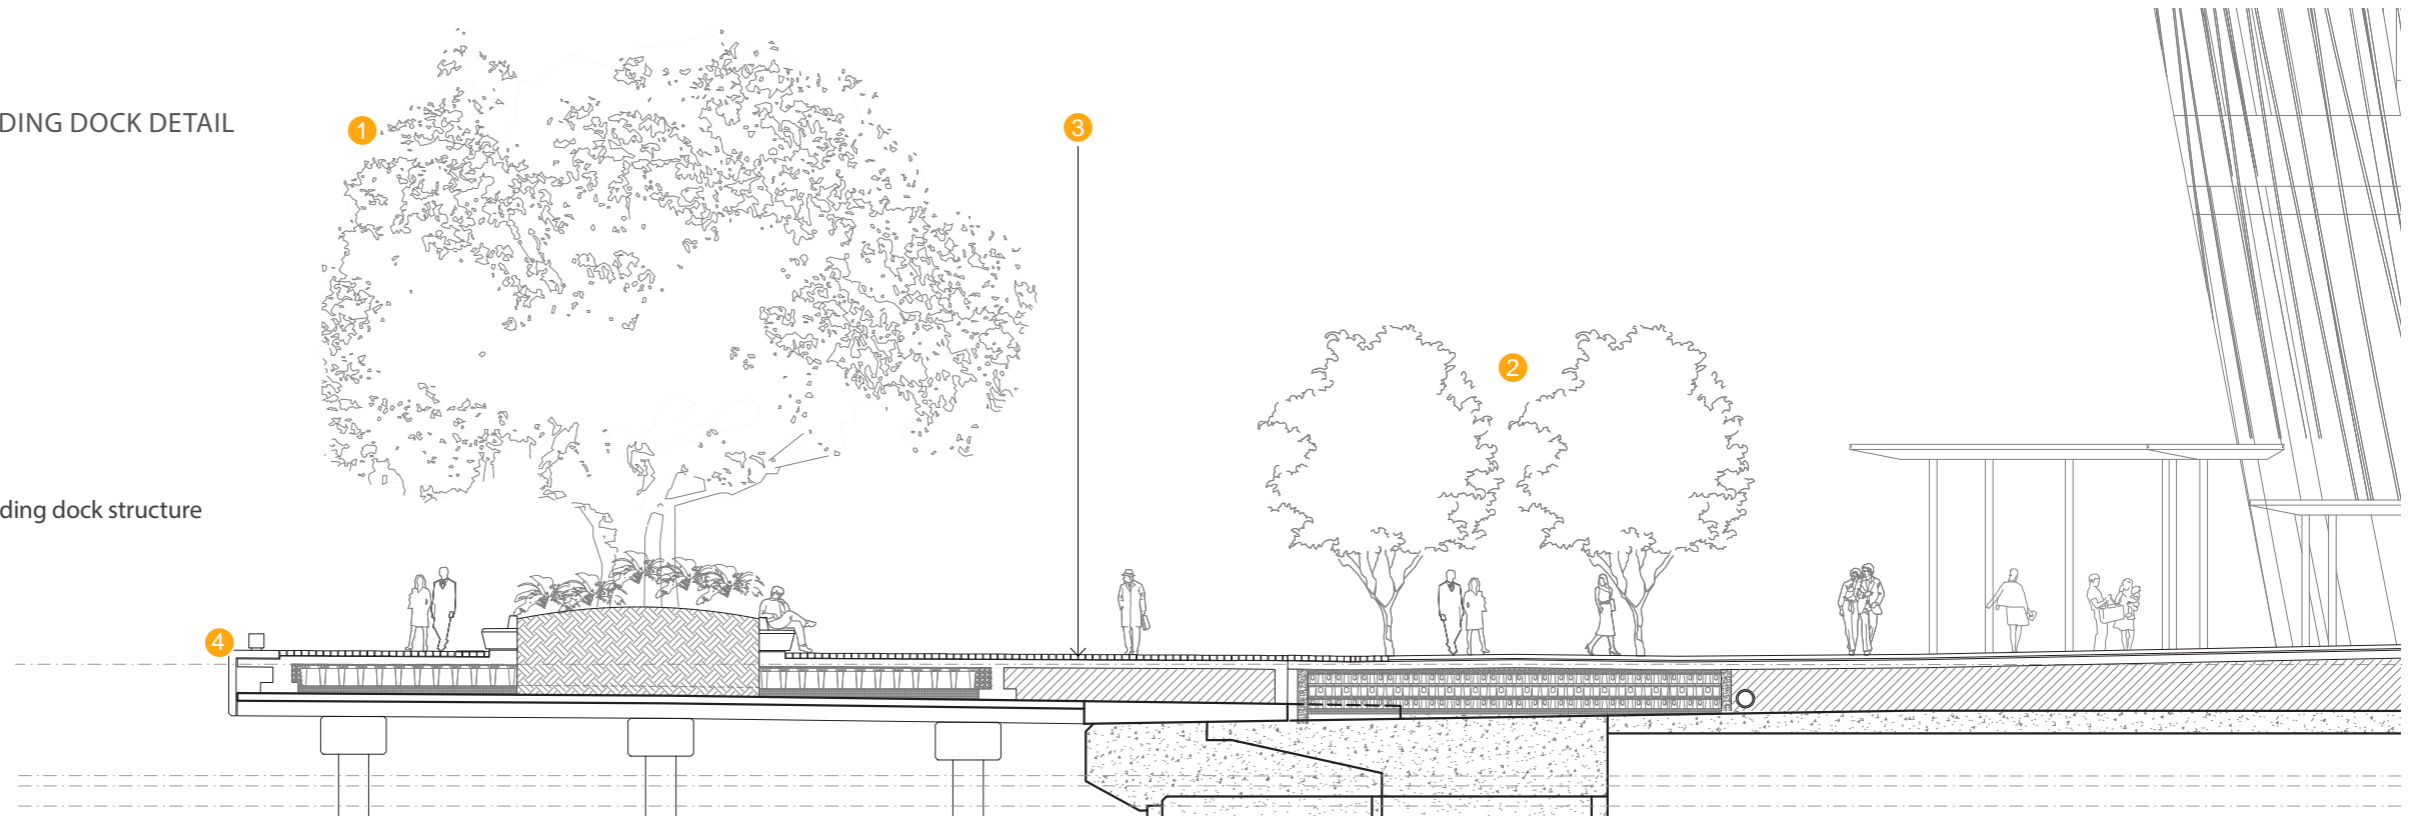

KEY PLAN

N.T.S