

BOARDWALK DETAIL PLAN

- - - Development application boundary
- - - Development application by others
(Works not in public domain scope)

- 1 Wulugul Walk - precast unit paver
- 2 Porphyry paving connection to Central
- 3 Sandstone sitting terraces
- 4 Stone steps and bronze handrail
- 5 Crown Sydney entry
- 6 Crown Sydney public dining terrace
- 7 Water transport pontoon
- 8 Timber ramp



KEY PLAN

1:150

BOARDWALK DETAIL PLAN

- - - Development application boundary
- - - Development application by others
(Works not in public domain scope)

- 1 Wulugul Walk - precast unit paver
- 2 Porphyry paving connection to Central
- 3 Sandstone sitting terraces
- 4 Stone steps and bronze handrail
- 5 Crown Sydney entry
- 6 Crown Sydney dining terrace
- 7 Water transport pontoon
- 8 Timber ramp
- 9 City of Sydney standard bin
- 10 Waterfront light pole - refer lighting package
- 11 Cast iron tree grate
- 12 Custom furniture - to match Stage 1A
- 13 Pontoon gangway ramp and handrail
- 14 Sandstone edge (flush) - connect to Central
- 15 Timber deck
- 16 Timber baulks



KEY PLAN

1:150

FORMER SPIRIT OF TASMANIA LOADING DOCK
DETAIL PLAN


- - - Development application boundary
- - - Development application by others
(Works not in public domain scope)

- ① *Ficus sp.* signature fig tree planting
- ② *Celtis australis* tree avenue
- ③ Former Spirit of Tasmania loading dock
- porphyry paving
- ④ Crown Sydney terrace shrub planting
- ⑤ Timber deck



KEY PLAN

1:150

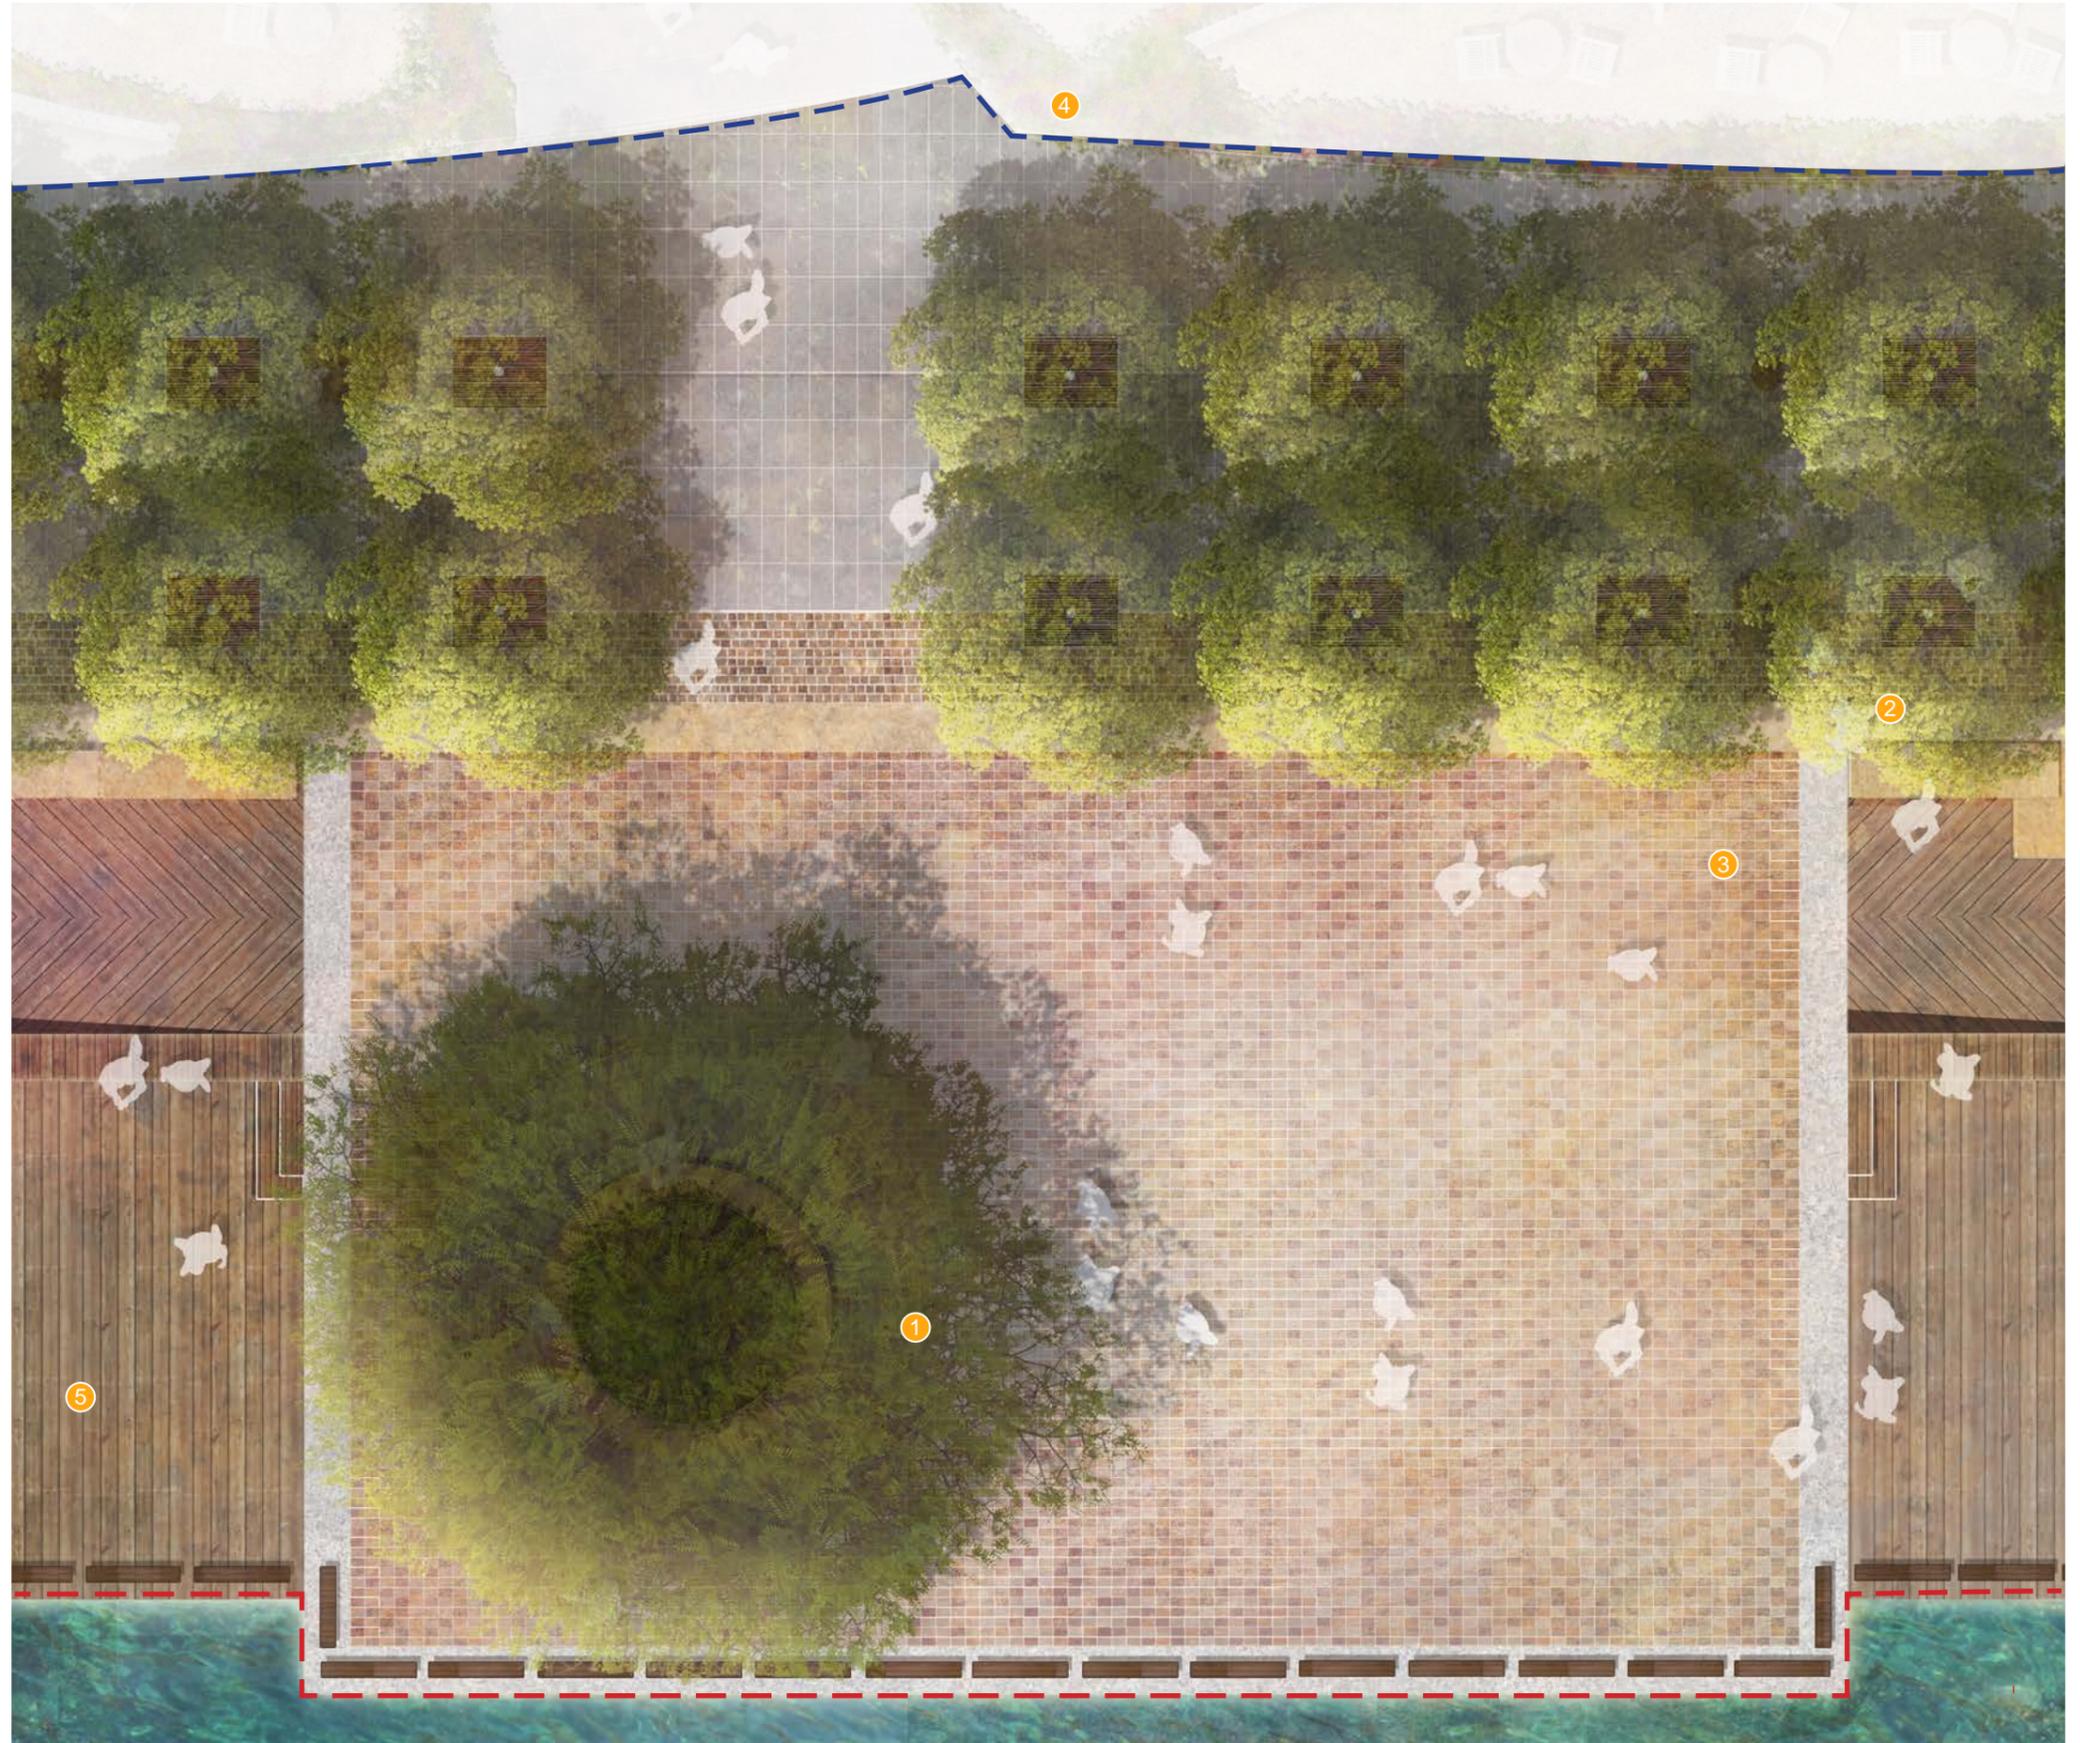

FORMER SPIRIT OF TASMANIA LOADING DOCK
DETAIL PLAN


- - - Development application boundary
- - - Development application by others
(Works not in public domain scope)

- 1 Wulugul Walk - precast unit paver
- 2 Former Spirit of Tasmania loading dock - porphyry paving
- 3 Crown Sydney terrace shrub planting
- 4 Timber deck
- 5 Entry to Crown Sydney
- 6 Crown Sydney licensed seating area
- 7 Waterfront light pole - refer lighting package
- 8 Custom furniture - to match Stage 1A
- 9 Cast iron tree grate
- 10 City of Sydney standard bin
- 11 Porphyry paving - connect to Central
- 12 Sandstone edge (flush) - connect to Central
- 13 Sandstone sitting terraces
- 14 Pre-cast concrete edge
- 15 Timber ramp
- 16 Timber seating wall
- 17 Timber steps
- 18 Porphyry feature paving
- 19 Timber baulks
- 20 Raised Sandstone "Fig" seat



KEY PLAN

1:150

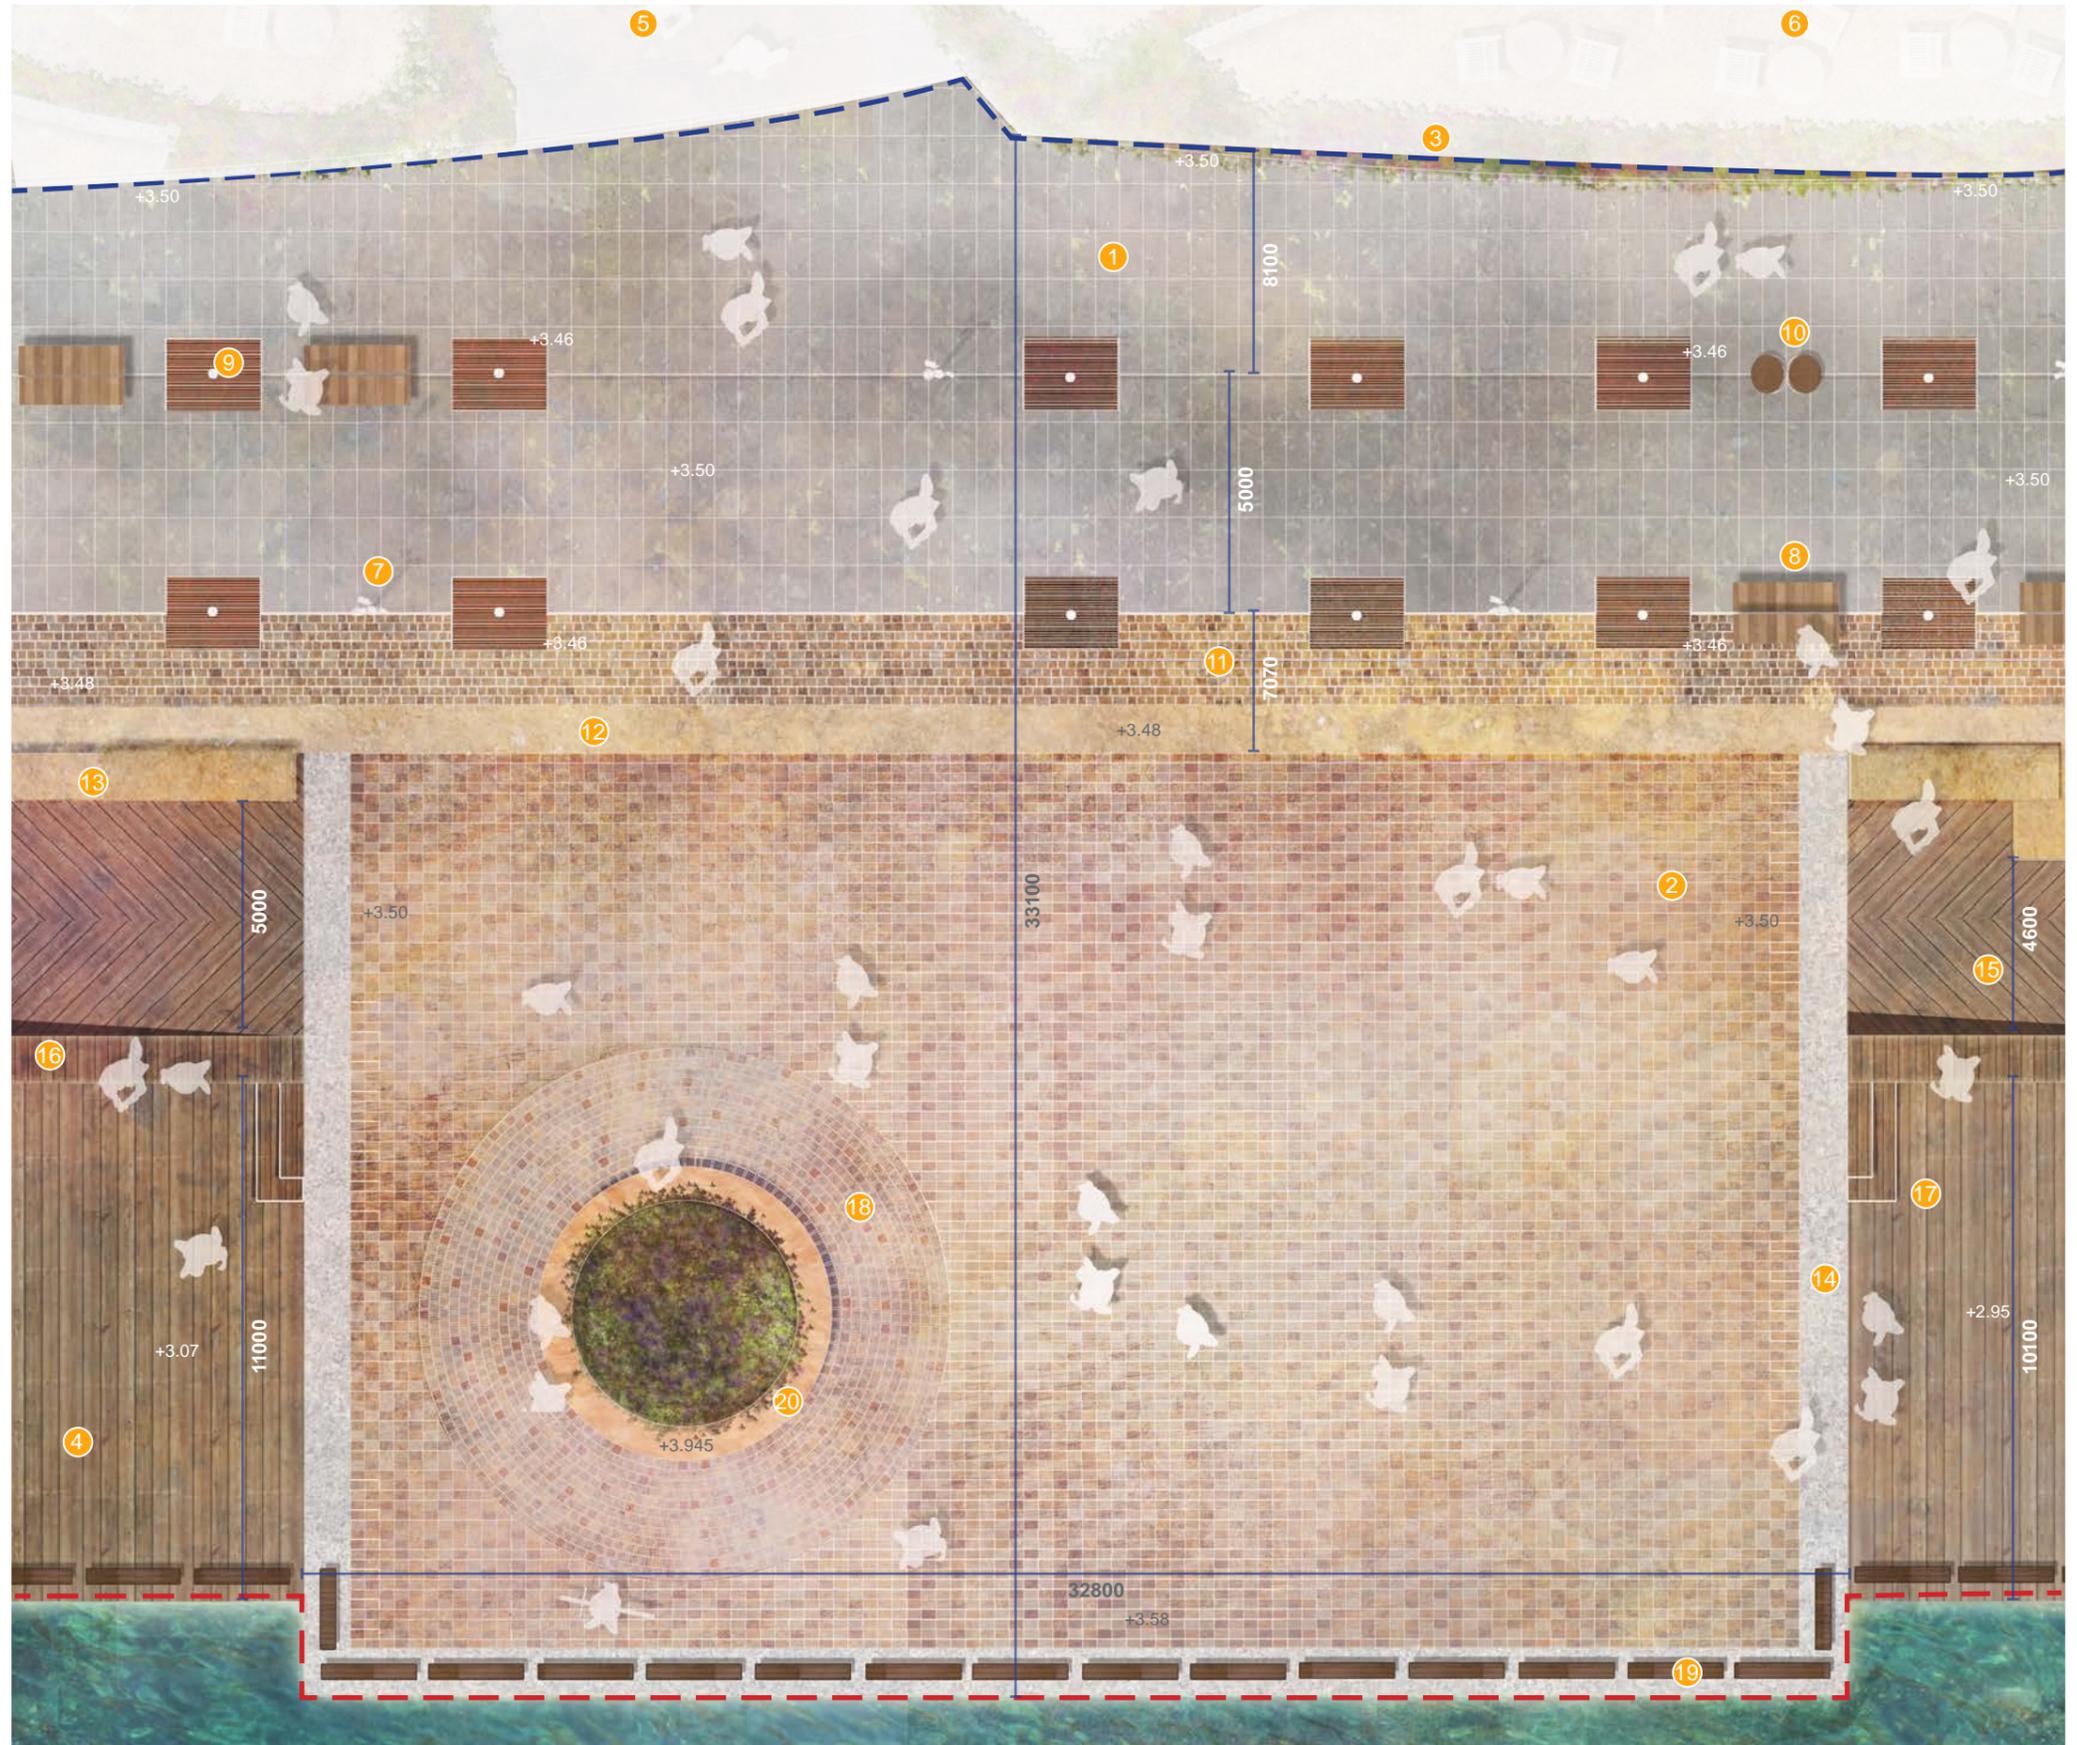

Wulugul Walk
view North including
signature Fig tree
on Former Spirit of
Tasmania Loading
Dock





WULUGUL WALK SECTION D-D

The following drawings represents one of the sections that have been developed for Wulugul Walk and Boardwalk. It is part of a family of a family of seven (7) sections in total.

The complete set of these sections is included in our accompanying drawings.


- 1 *Celtis australis* tree avenue
- 2 Crown Sydney licensed seating area
- 3 Porphyry banding and drainage channel
- 4 Existing caisson

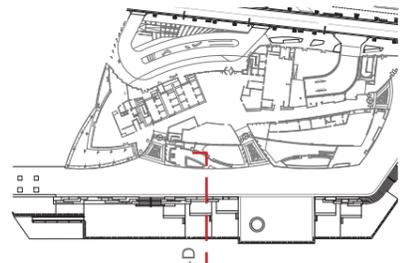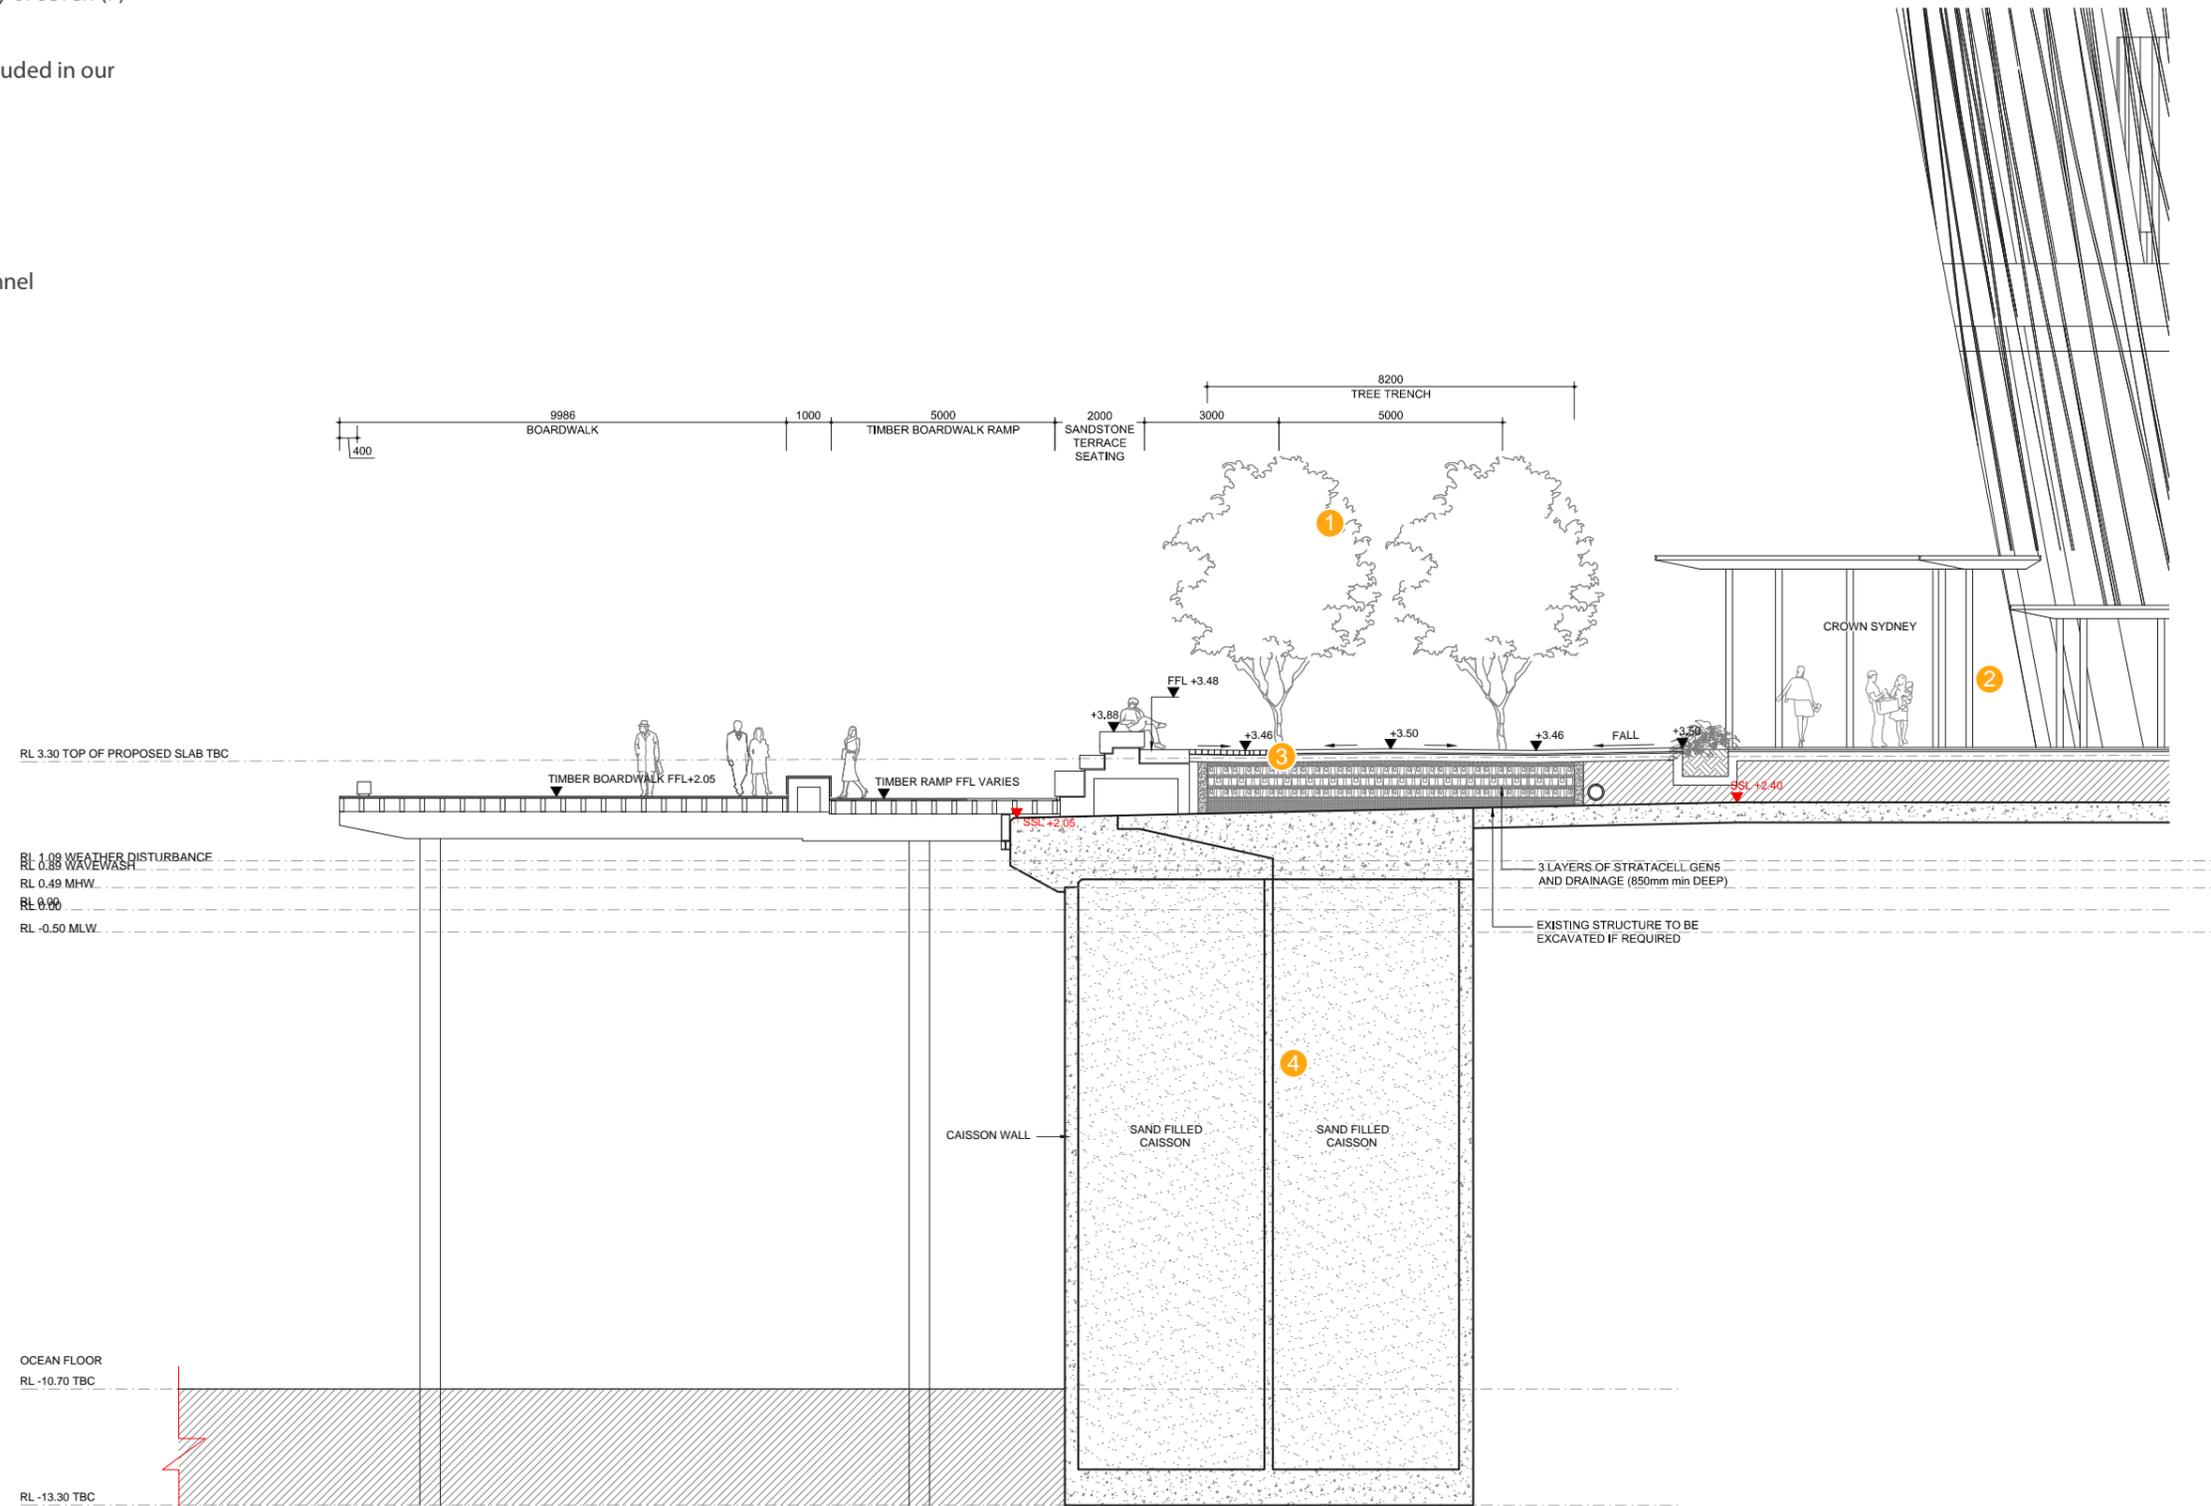

KEY PLAN 1:150

WULUGUL WALK

- 1 Boardwalk
- 2 Wulugul Walk
- 3 Crown Sydney terraces
- 4 *Celtis australis* tree avenue
- 5 Sandstone sitting terraces
- 6 Porphyry paving
- 7 Sandstone paving
- 8 Cast iron tree grates
- 9 Stage 1A bench
- 10 Stratacell gen 5 (three layers)
- 11 Wulugul walk tree pit
- 12 Soil
- 13 Drainage media
- 14 Existing Cassion and cope beam
- 15 Existing apron


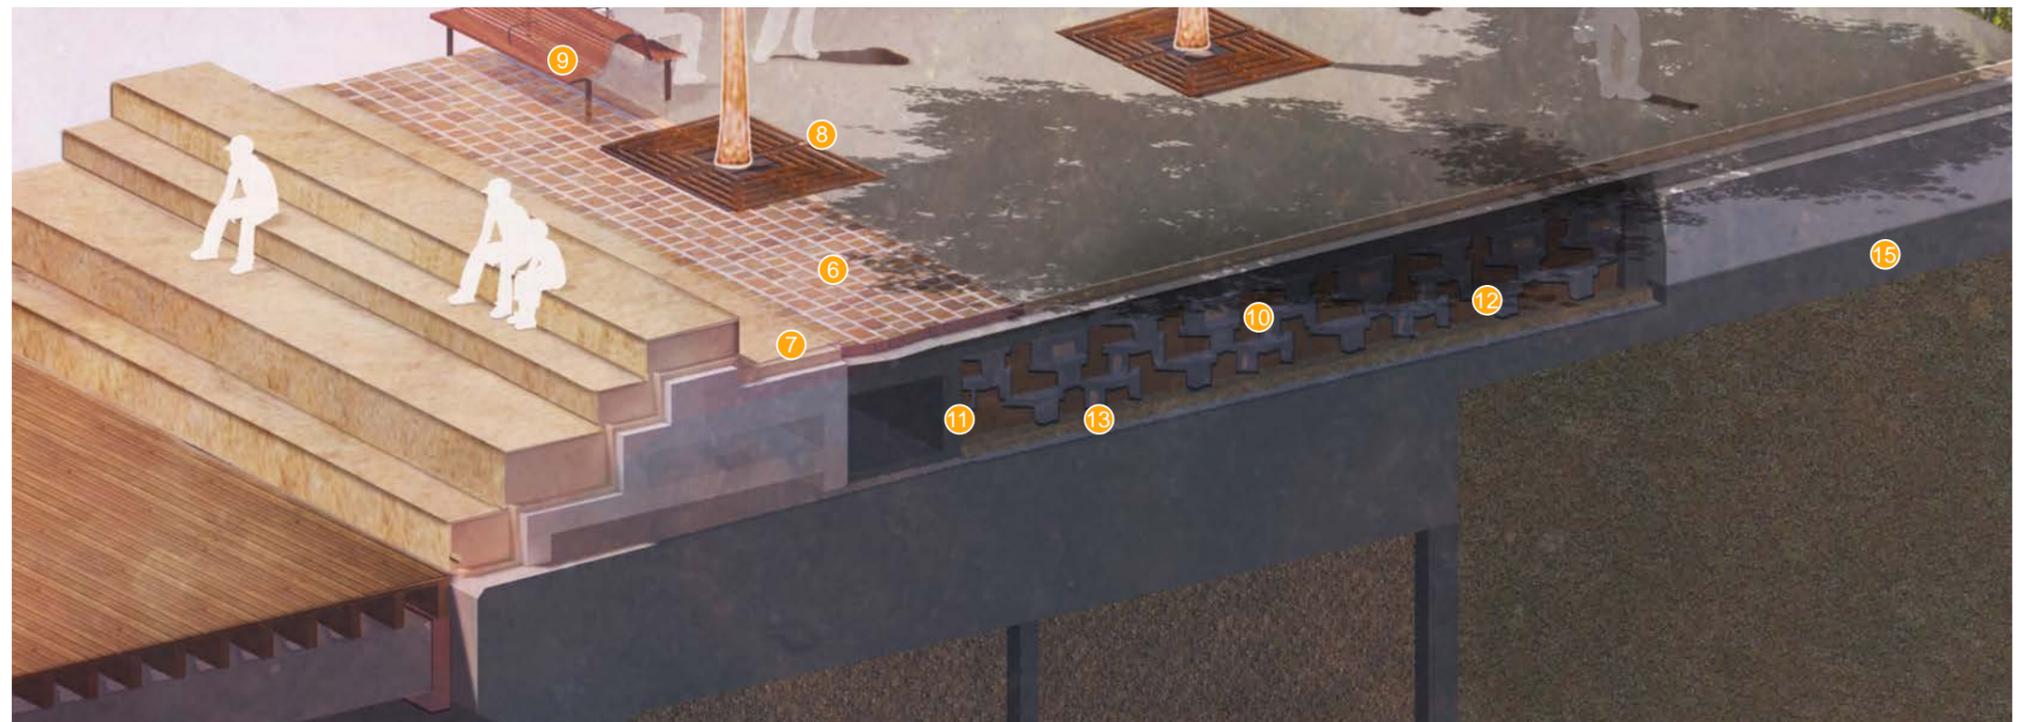


KEY PLAN

N.T.S

WULUGUL WALK DETAIL SECTION

- 1 Boardwalk
- 2 Wulugul Walk
- 3 Crown Sydney terraces
- 4 *Celtis australis* tree avenue
- 5 Sandstone sitting terraces
- 6 Porphyry paving
- 7 Sandstone paving
- 8 Bronze tree grates
- 9 Stratacell gen 5 (three layers)
- 10 Wulugul walk tree pit
- 11 Soil
- 12 Drainage media
- 13 Existing Cassion and cope beam
- 14 Existing apron

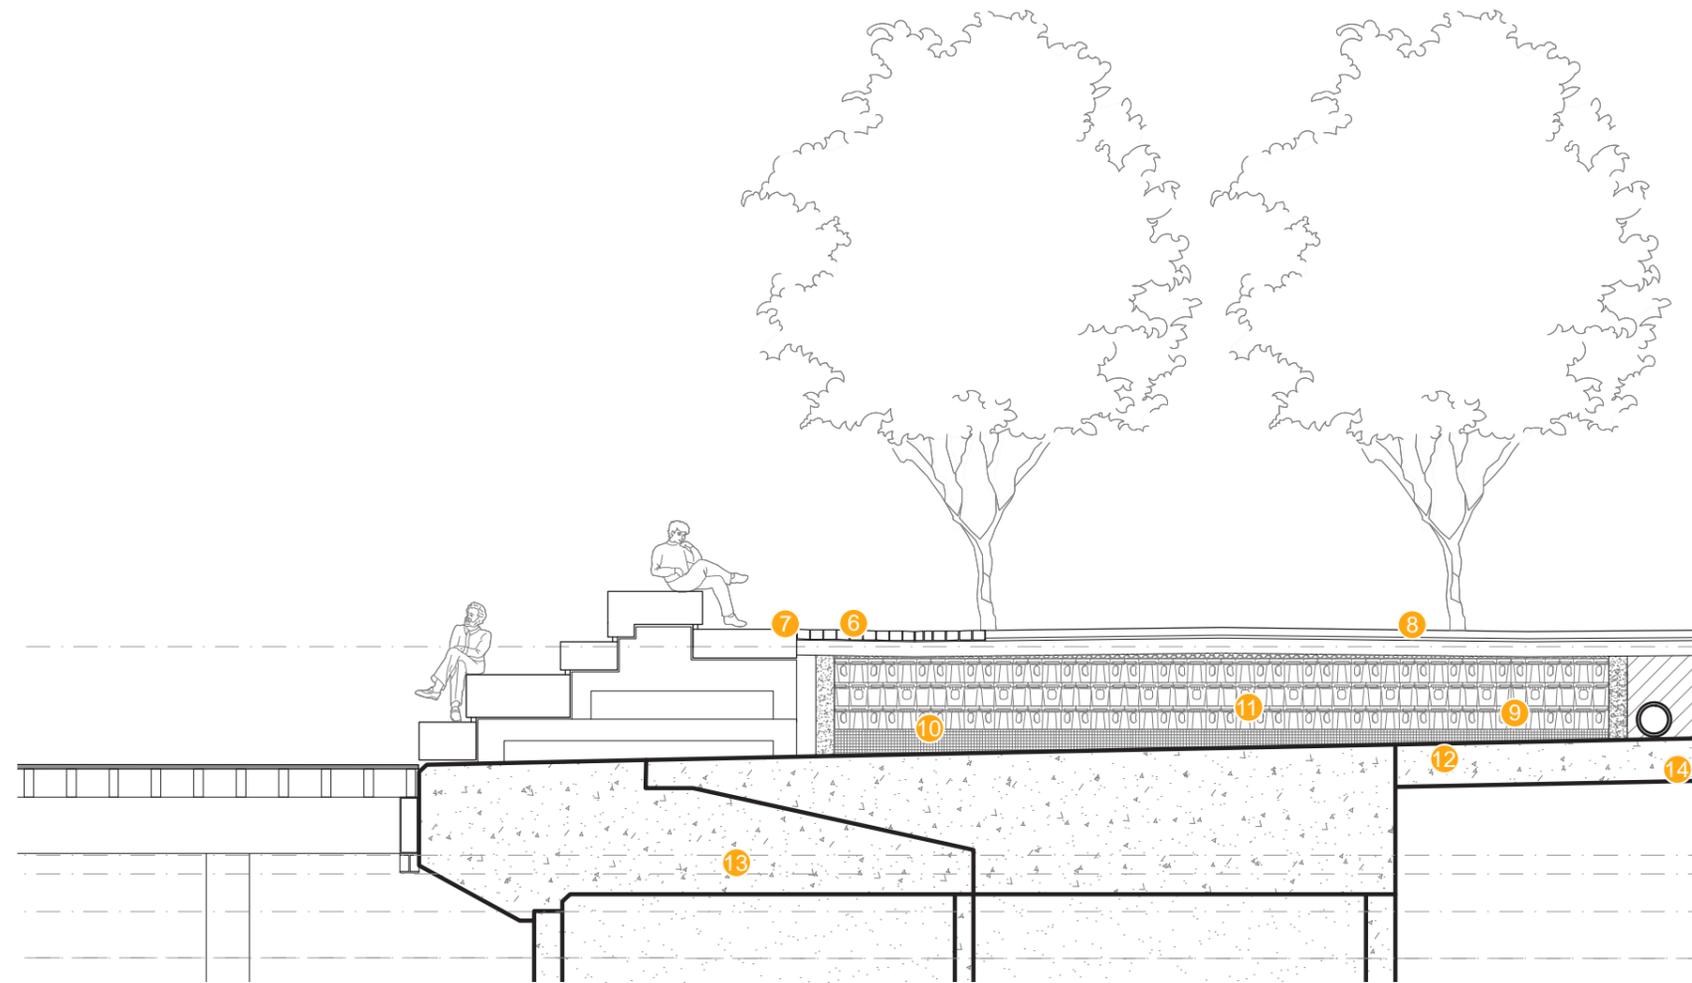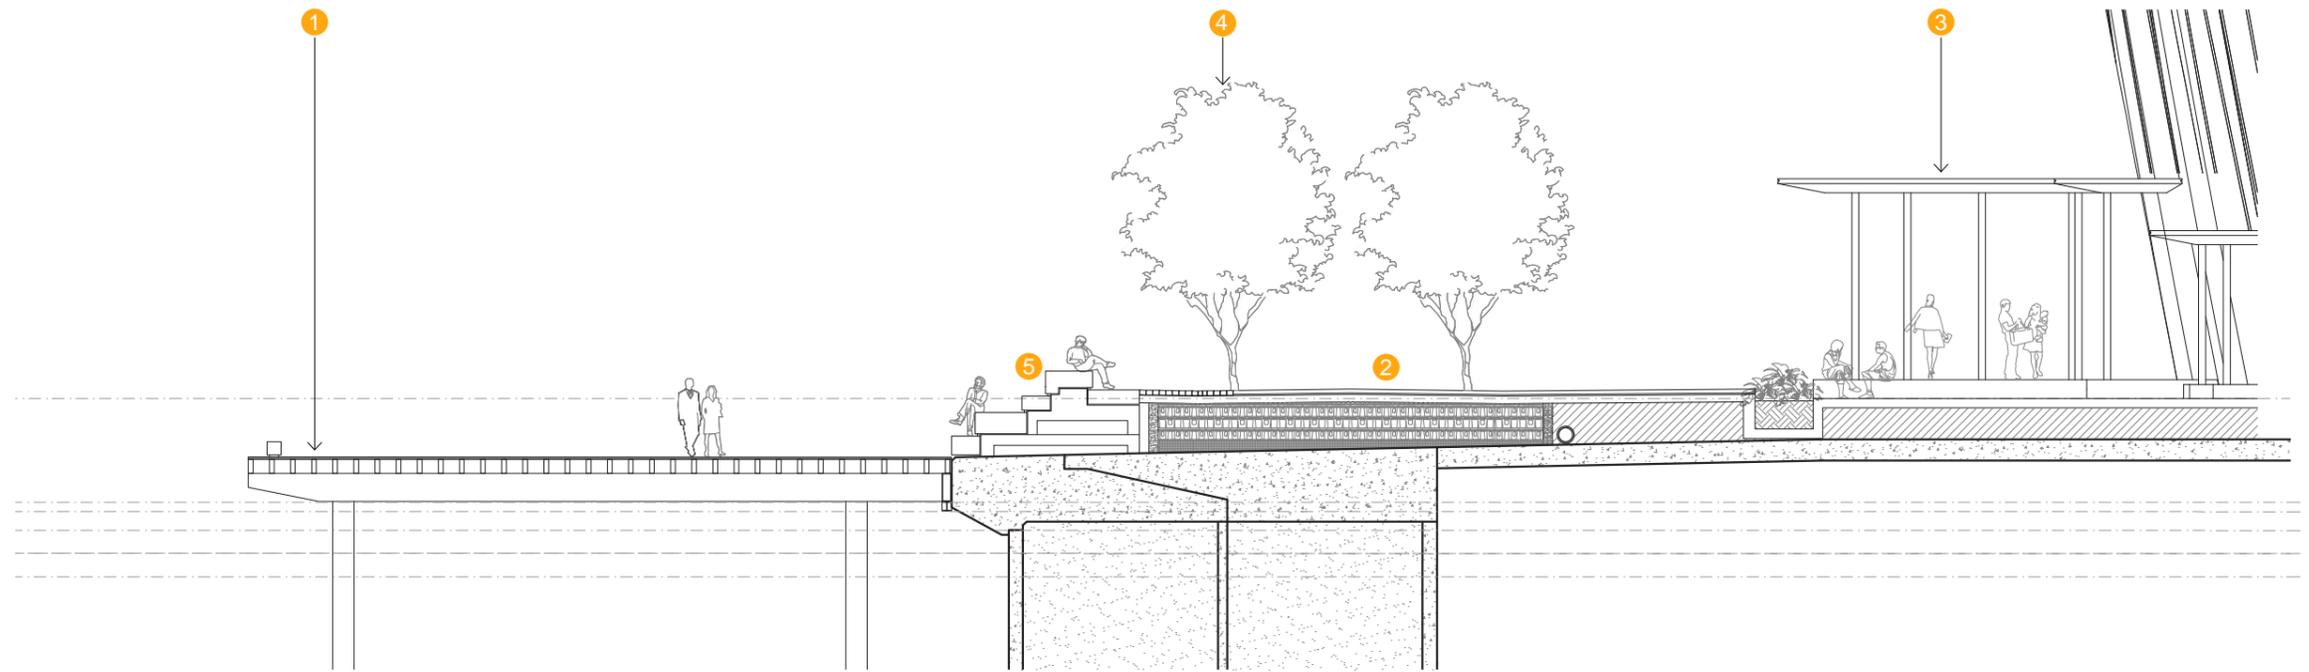


KEY PLAN

N.T.S

FORMER SPIRIT OF TASMANIA LOADING DOCK

- ① Signature fig tree planting
- ② *Celtis australis* avenue
- ③ Porphyry paving
- ④ Sandstone paving
- ⑤ Raised sandstone planter/seat
- ⑥ Soil
- ⑦ Existing former Spirit of Tasmania loading dock structure
- ⑧ Stratacell Gen 6 (1 layer)
- ⑨ Drainage layer
- ⑩ Existing cassion and cope beam
- ⑪ Low shrub planting
- ⑫ Precast concrete edge
- ⑬ Timber baulk

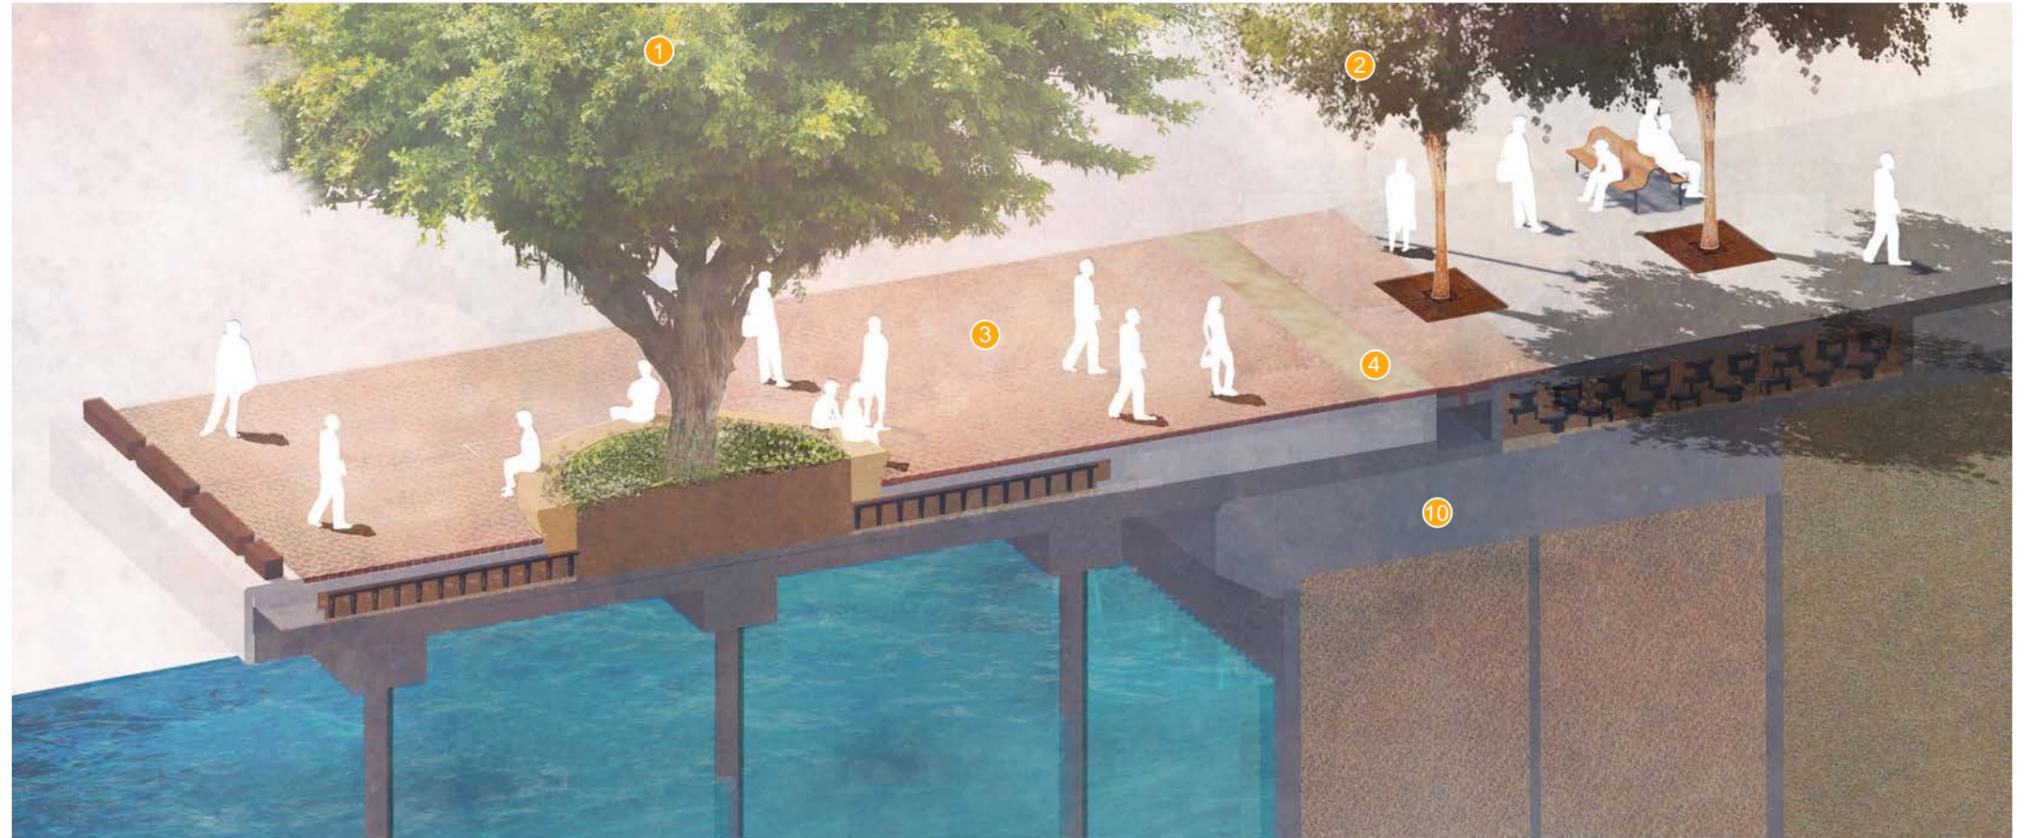

KEY PLAN

N.T.S

FORMER SPIRIT OF TASMANIA LOADING DOCK DETAIL SECTION

- 1 Signature fig tree planting
- 2 *Celtis australis* avenue
- 3 Porphyry paving
- 4 Sandstone paving
- 5 Raised sanstone planter/seat
- 6 Soil
- 7 Existing former Spirit of Tasmania loading dock structure
- 8 Stratacell Gen 6 (1 layer)
- 9 Drainage layer
- 10 Existing cassion and cope beam
- 11 Low shrub planting
- 12 Precast concrete edge
- 13 Timber baulk
- 14 Stratacell Gen 5 (3 layers)

