



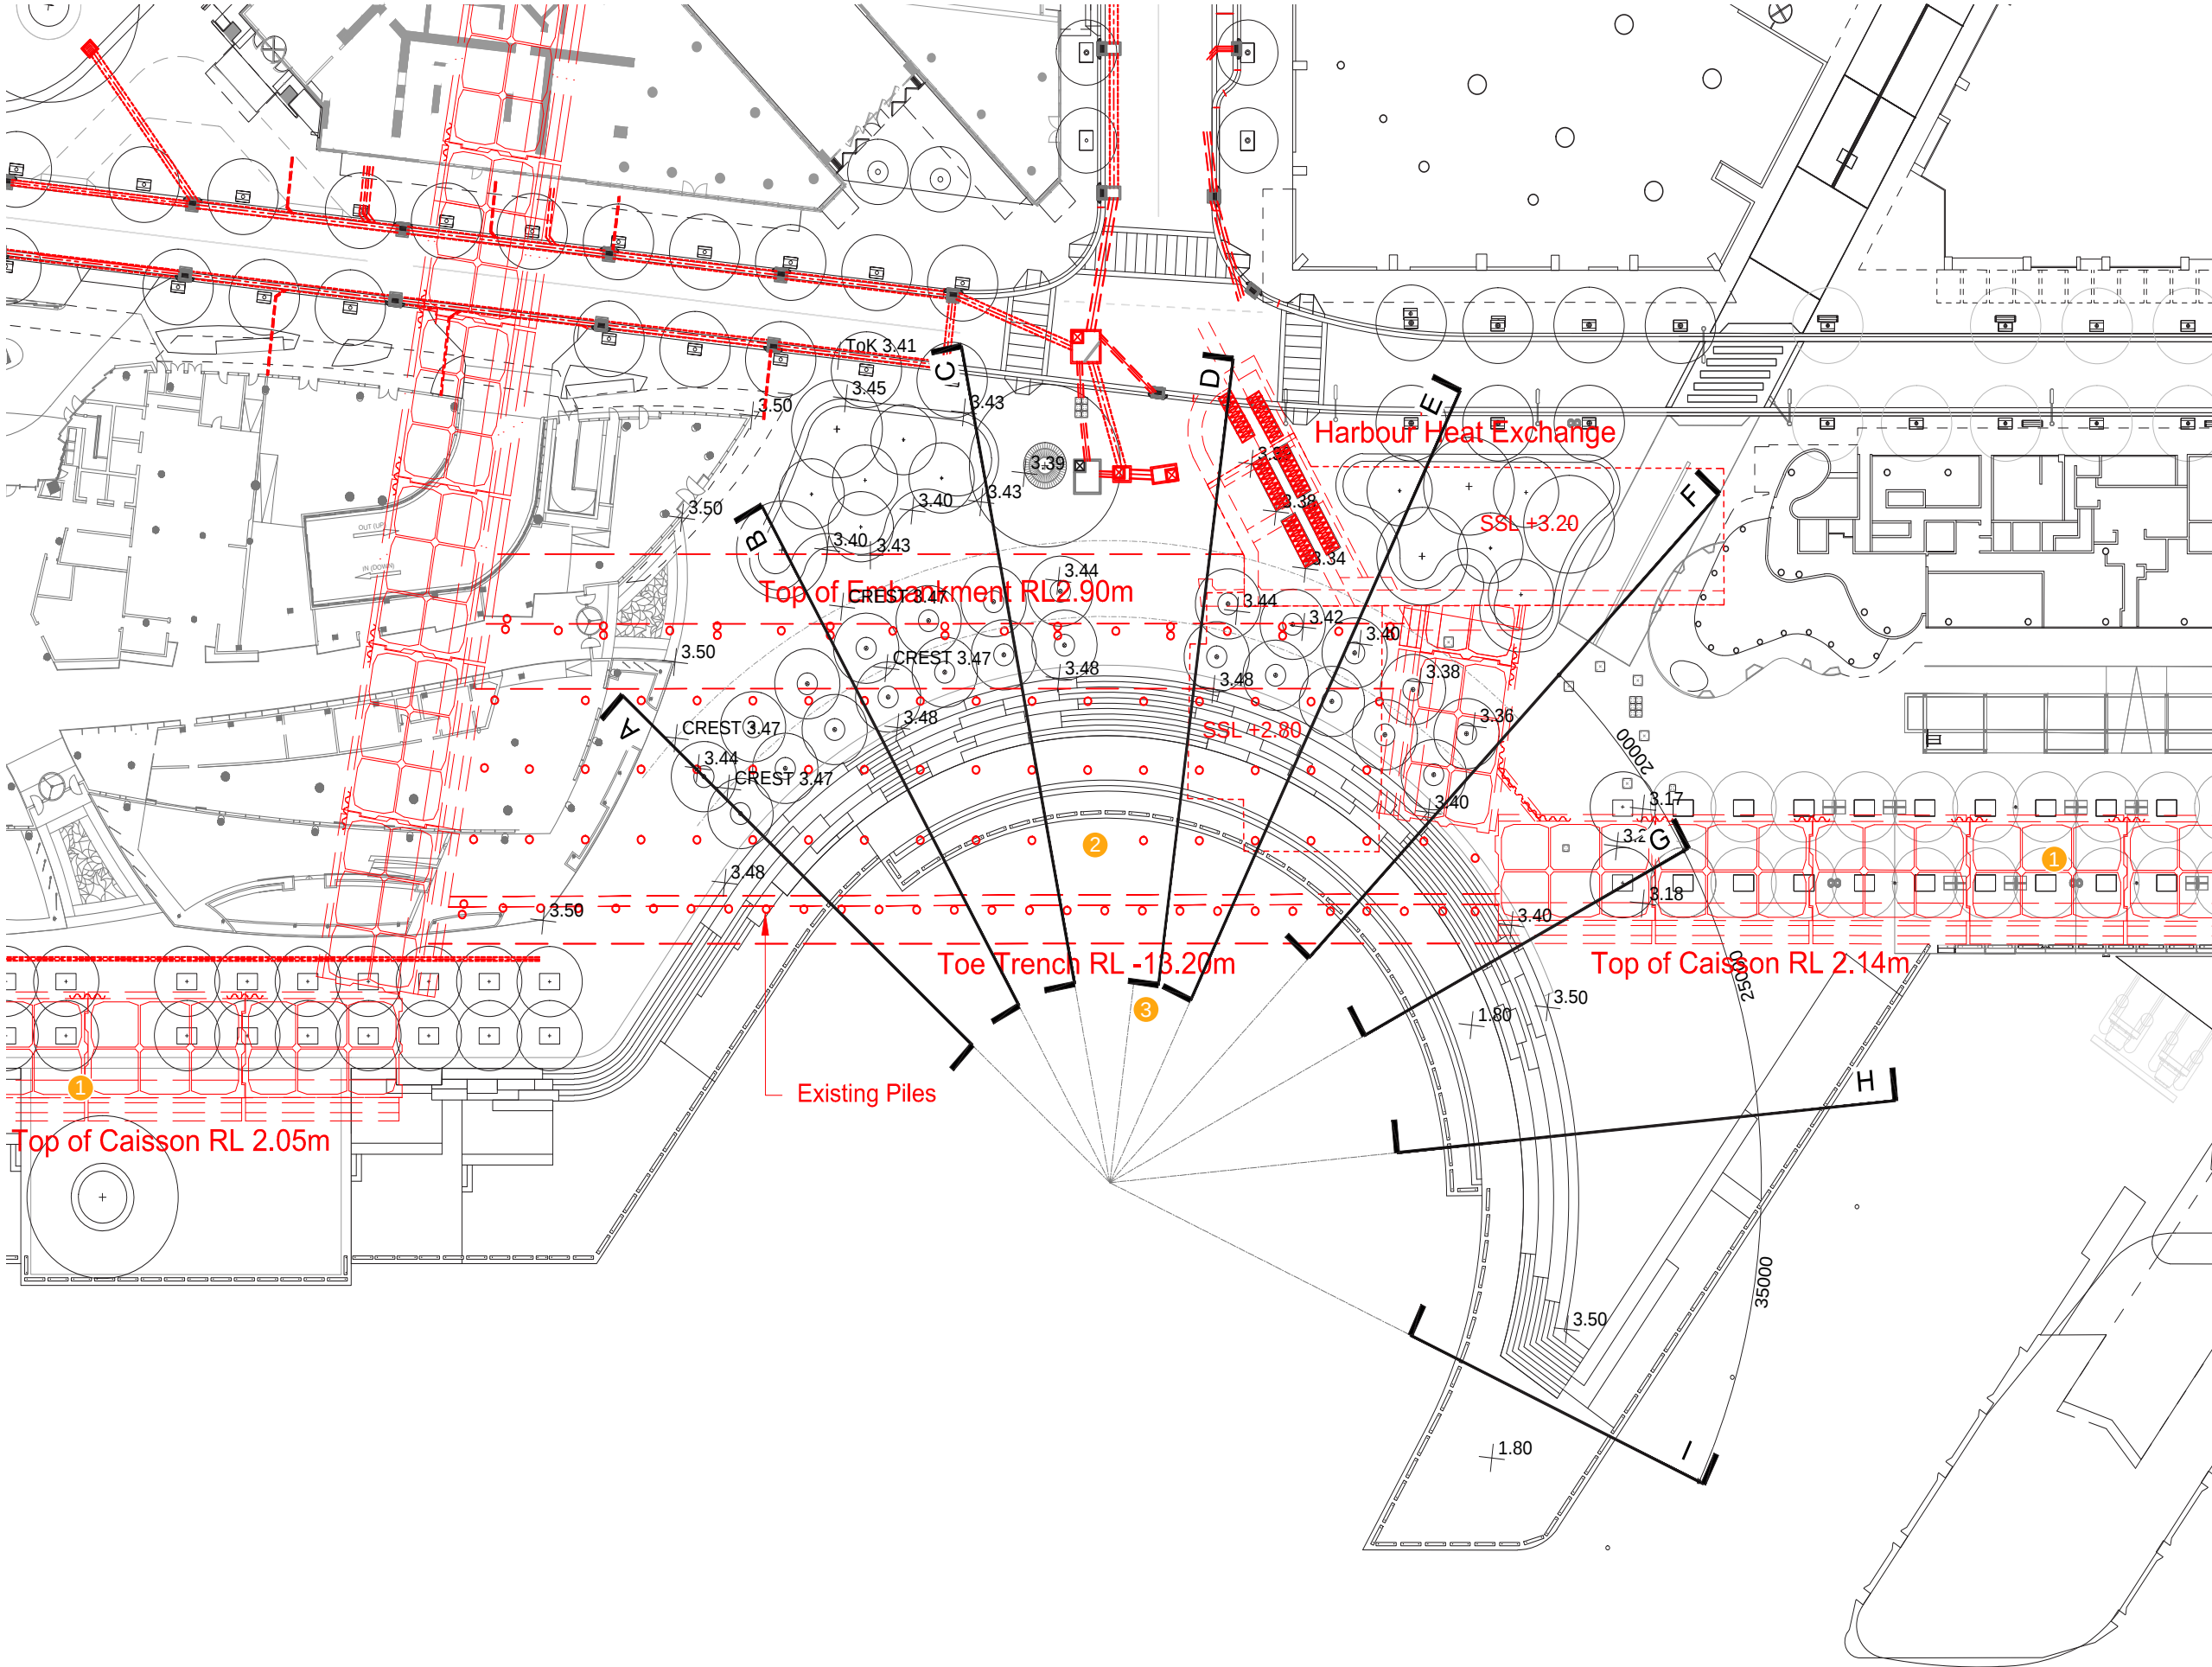


- LEGEND**
- Extent of existing suspended concrete apron
 - Existing Cassion
 - Existing Piles
 - Section Call outs (refer individual section drawings)


- 1 Waterhousia Floribunda tree avenue
- 2 Crown Sydney licensed seating area
- 3 Porphyry paving
- 4 Sanstone terrace seating
- 5 New concrete piles

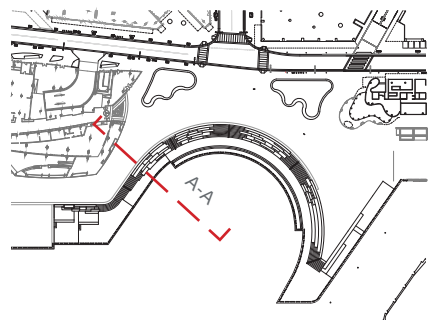



- 1 *Waterhousia Floribunda* tree avenue
- 2 Porphyry paving
- 3 Stone steps
- 4 Raised planter
- 5 Concrete seating wall
- 6 Lower timber boardwalk

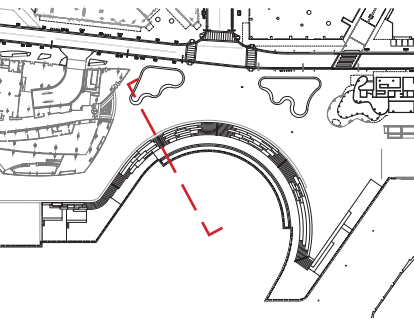



- 1 *Waterhousia Floribunda* tree avenue
- 2 Porphyry paving
- 3 Sandstone terraces
- 4 Raised planter
- 5 Concrete seating wall

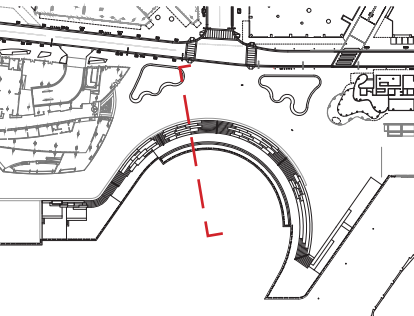


- LEGEND**
- 1 Waterhousia Floribunda tree avenue
 - 2 Porphyry paving
 - 3 Stone steps
 - 4 Stratacell gen 6
 - 5 Harpullia pendula street tree

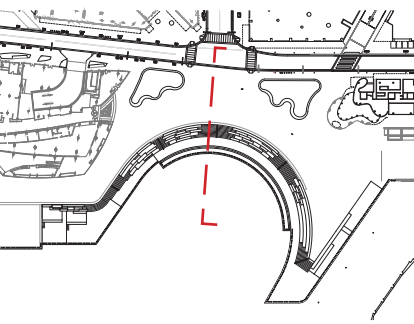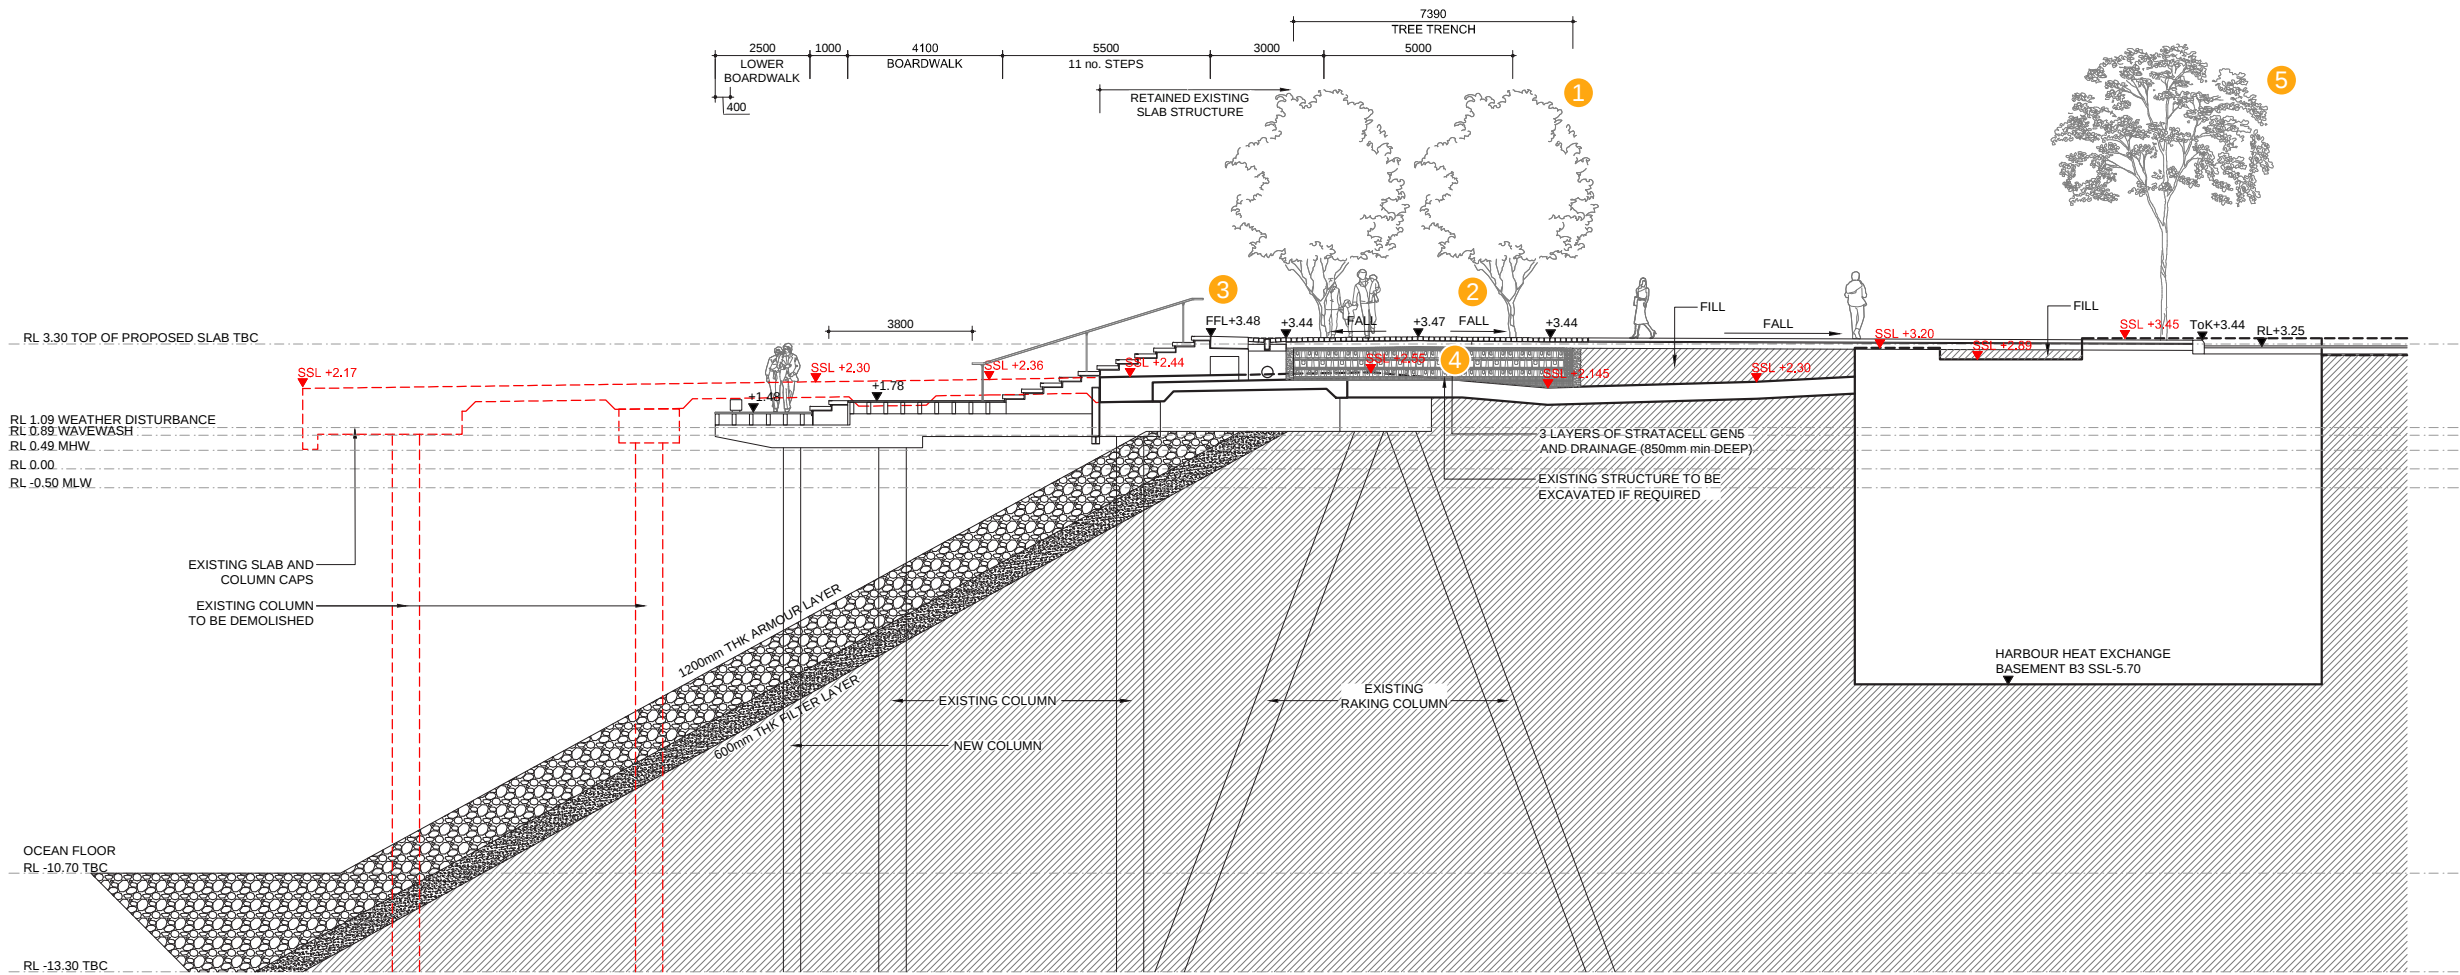

- LEGEND**
- 1 Waterhousia Floribunda tree avenue
 - 2 Porphyry paving
 - 3 Stone steps
 - 4 Stratacell gen 6
 - 5 Raised planter
 - 6 Harpullia pendula street tree
 - 7 Barangaroo Avenue

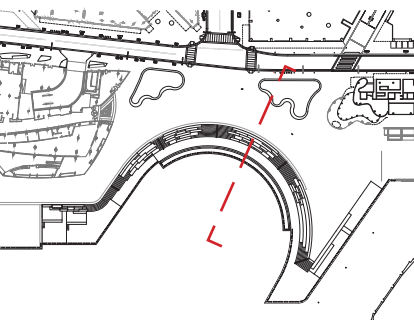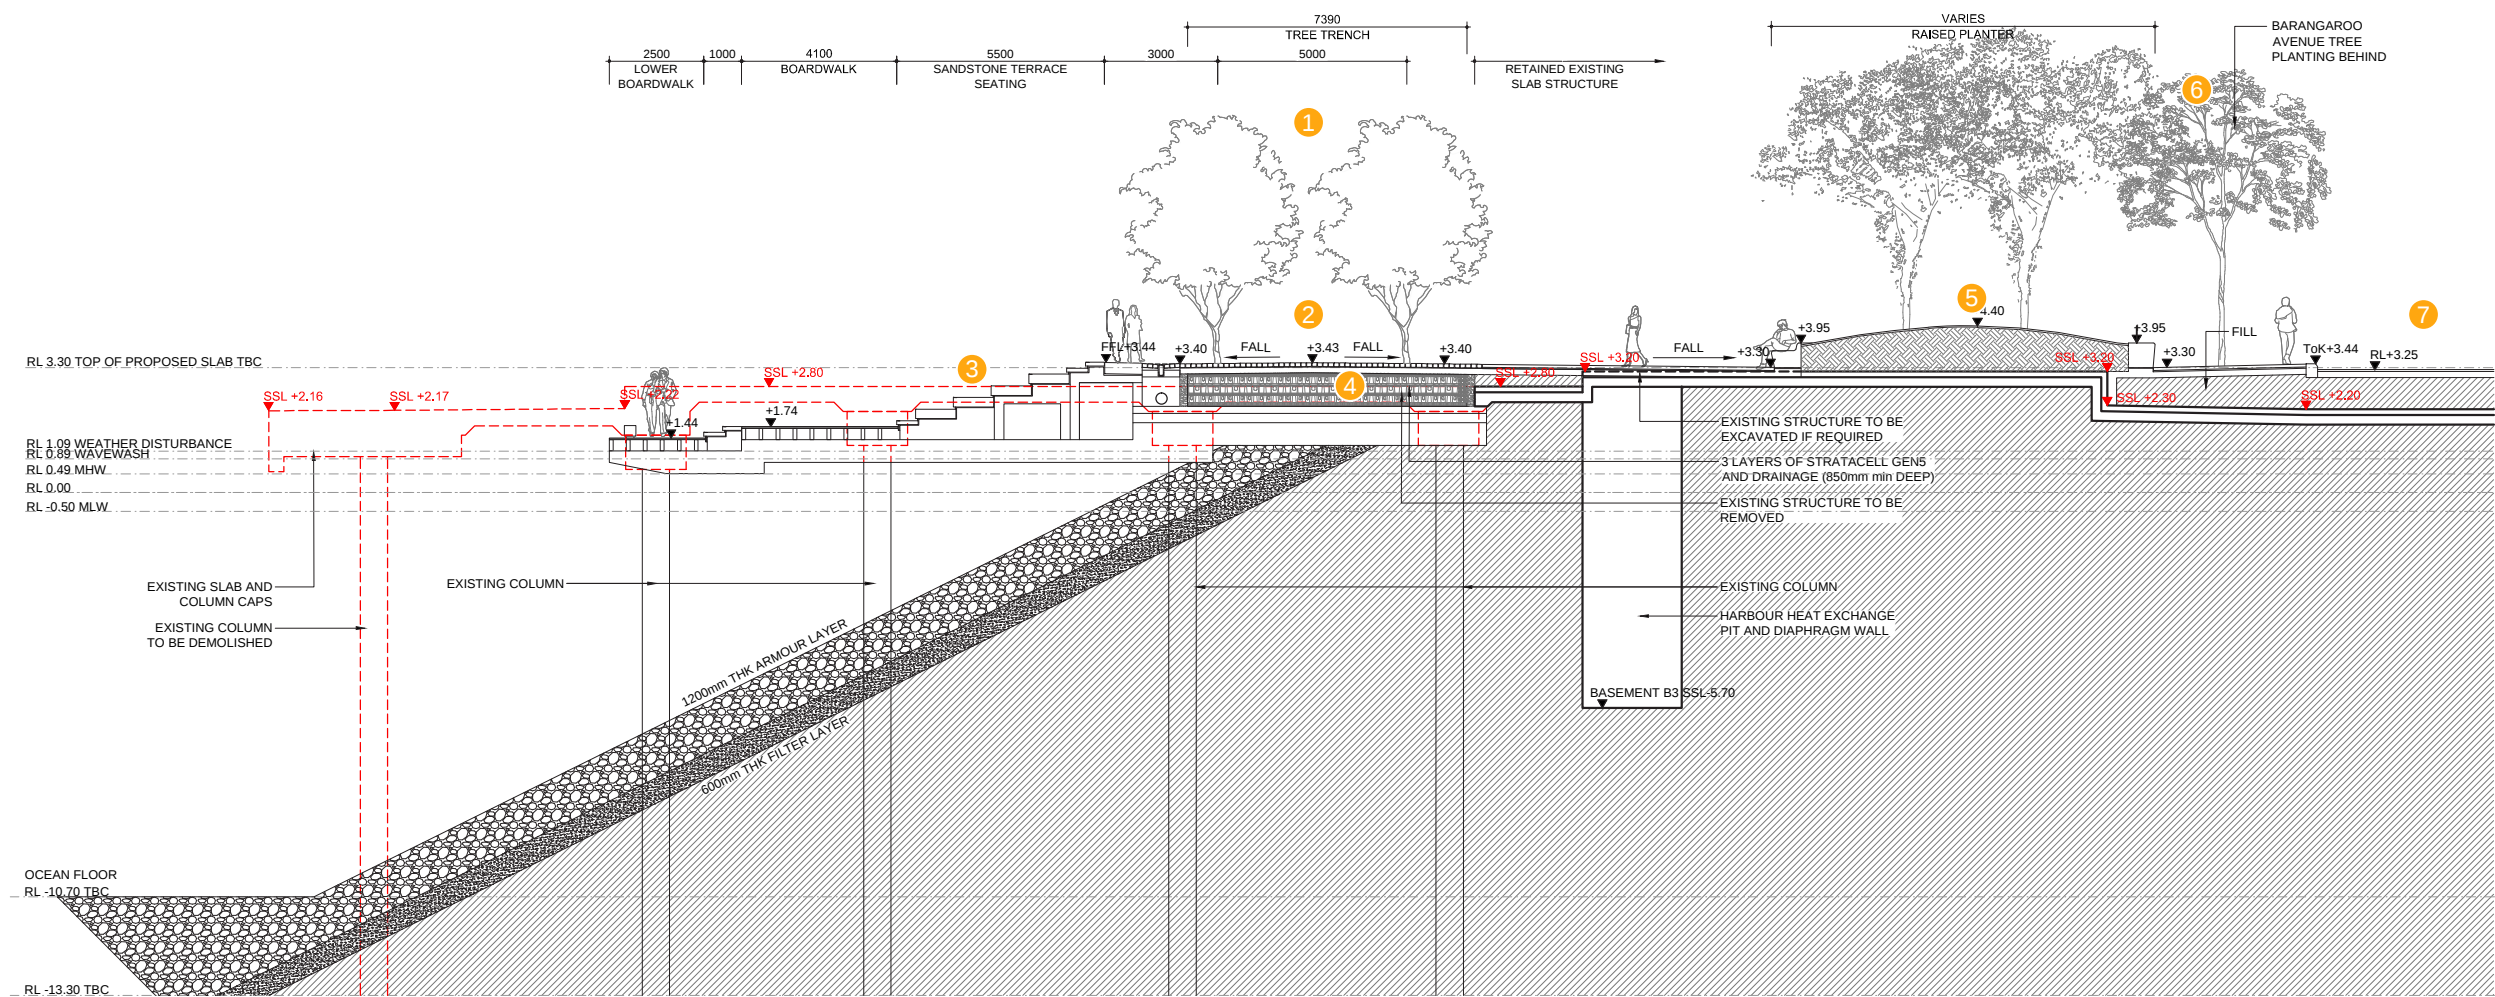

- LEGEND**
- 1 Waterhousia Floribunda tree avenue
 - 2 Porphyry paving
 - 3 Stone steps
 - 4 Stratacell gen 6
 - 5 Shipwrights Walk

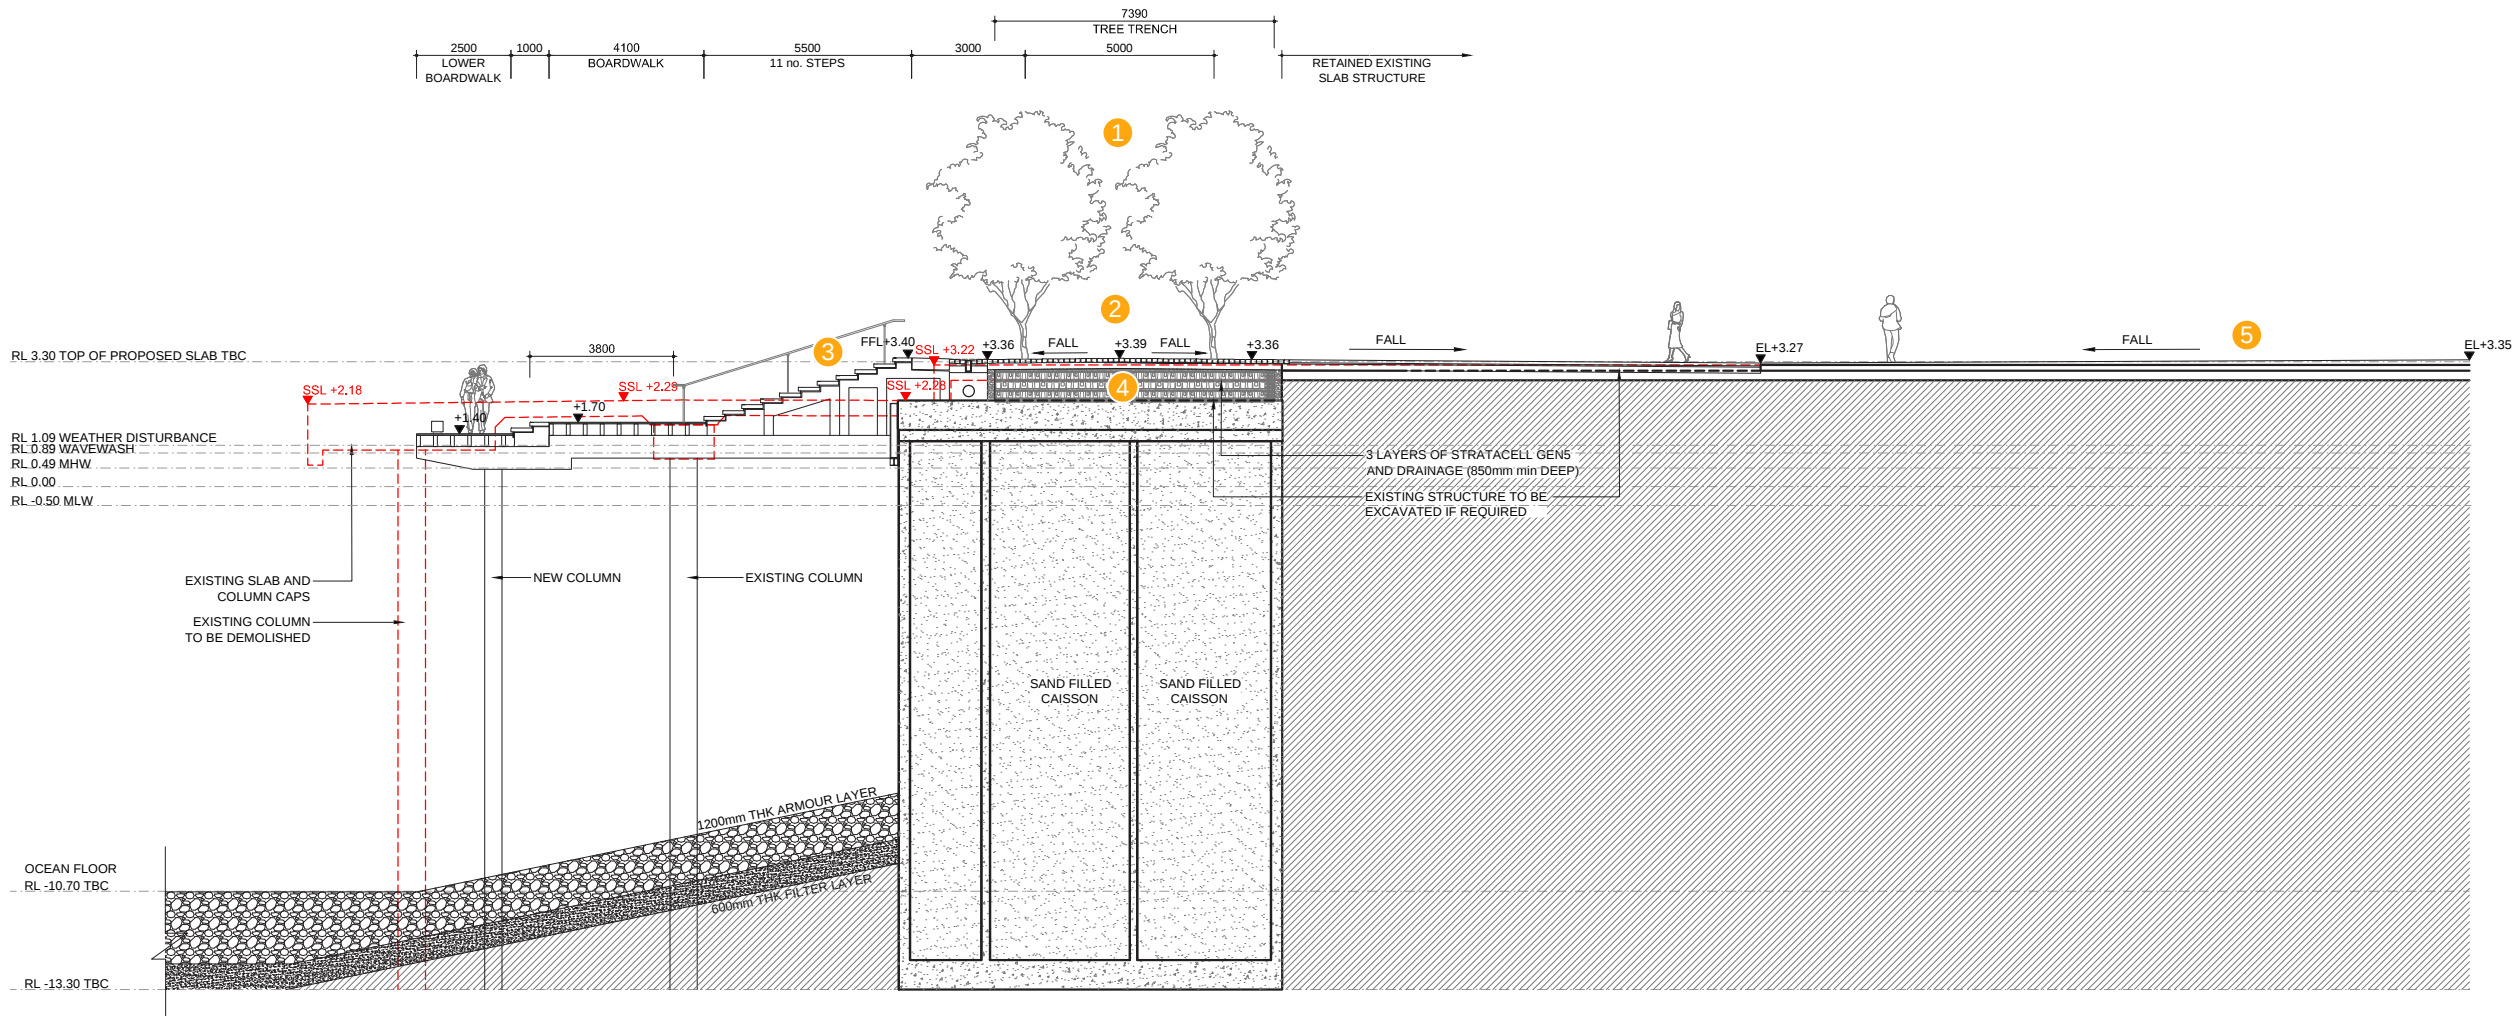

Project
BARANGAROO STAGE 1B
PUBLIC DOMAIN
Development Application Drawings

grant associates
21 Tanjong Pagar Road
#02-02
Singapore 088444
T: +65 6221 3596
E info@grant-associates.uk.com

lendlease
Level 14, Tower Three,
International Towers Sydney
Exchange Place,
300 Barangaroo Avenue
Barangaroo NSW 2000
T: +612 9236 6111


Scale
1:200@A3
0 1 2 4m

Drawing Title
WATERMANS COVE
SECTION F - F
Drawn
JS


Drawing Number
BAR-418-DA-WC-SE06
Checked
MW

Revision
Rev A
Rev B
Rev C
Rev D
Date
18/11/2016
20/01/2017
15/03/2017
07/04/2017

- 1 Porphyry paving
- 2 Stone steps
- 3 Stratacell gen 6
- 4 *Celtis australis* tree planting


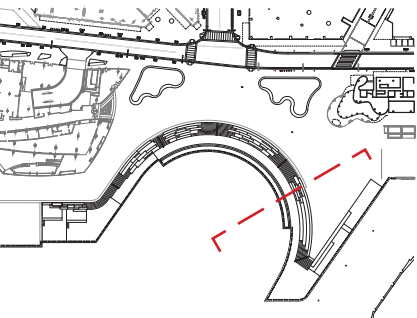


- LEGEND**
- 1 Location for future community facility
 - 2 Timber seating terrace
 - 3 Pier ramp

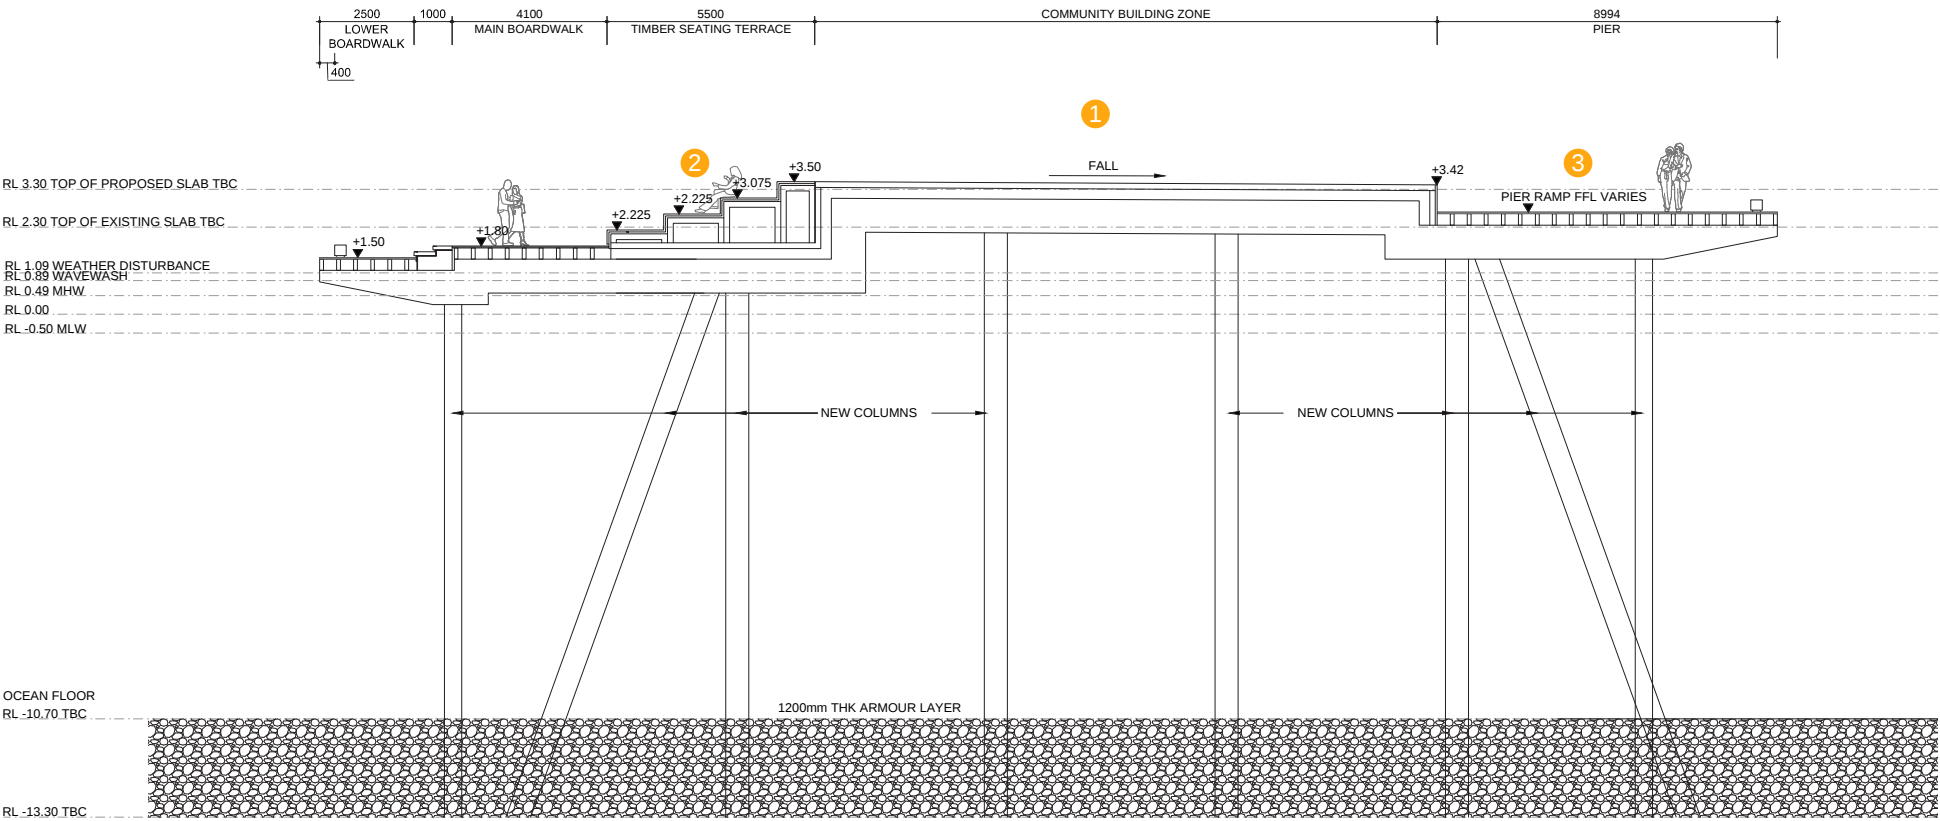

LEGEND

1 Pier

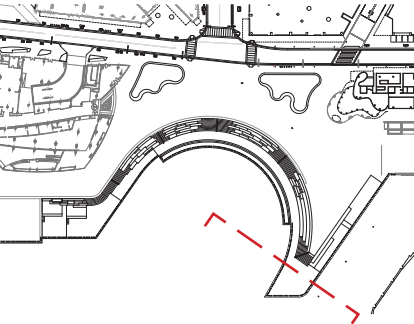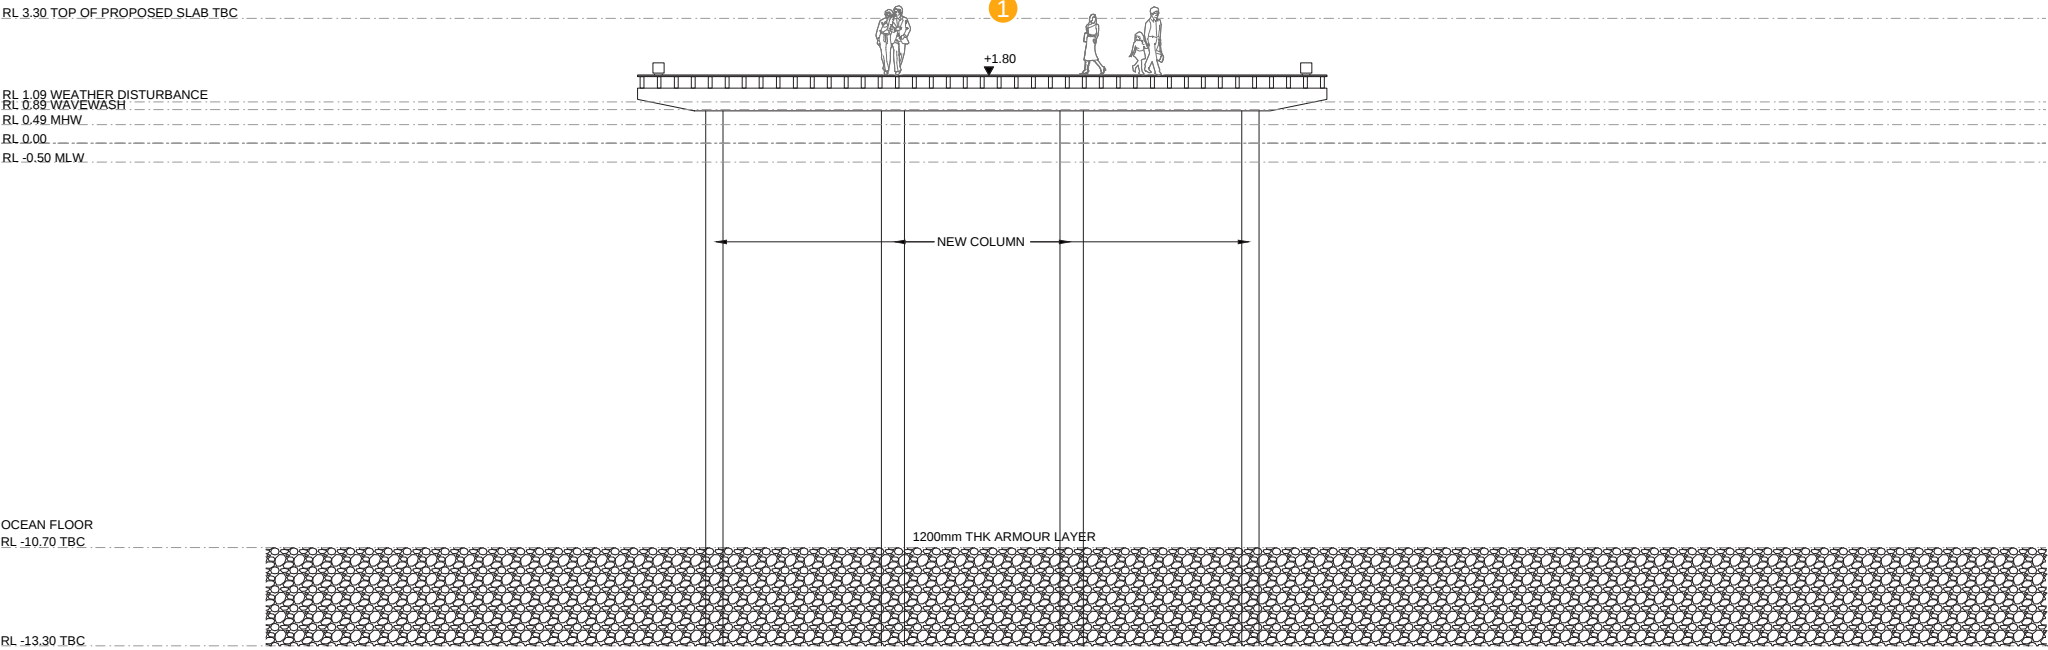



Project
BARANGAROO STAGE 1B
PUBLIC DOMAIN
Development Application Drawings

 **grant associates**
21 Tanjong Pagar Road
#02-02
Singapore 088444
T: +65 6221 3596
E info@grant-associates.uk.com

 **lendlease**
Level 14, Tower Three,
International Towers Sydney
Exchange Place,
300 Barangaroo Avenue
Barangaroo NSW 2000
T: +612 9236 6111

Scale
N.T.S

Drawing Title
WATERMANS COVE
VISUALISATION 1

Drawn
JS

Drawing Number
BAR-418-DA-WC-VN01

Checked
MW

Revision
Rev A
Rev B
Rev C

Date
18/11/2016
20/01/2017
28/04/2017



Project
BARANGAROO STAGE 1B
PUBLIC DOMAIN
Development Application Drawings

 **grant associates**
21 Tanjong Pagar Road
#02-02
Singapore 088444
T: +65 6221 3596
E info@grant-associates.uk.com

 **lendlease**
Level 14, Tower Three,
International Towers Sydney
Exchange Place,
300 Barangaroo Avenue
Barangaroo NSW 2000
T: +612 9236 6111

Scale
N.T.S

Drawing Title
WATERMANS COVE
VISUALISATION 2

Drawn
JS

Drawing Number
BAR-418-DA-WC-VN02

Checked
MW

Revision
Rev A
Rev B
Rev C

Date
18/11/2016
20/01/2017
28/04/2017



Project
BARANGAROO STAGE 1B
PUBLIC DOMAIN
Development Application Drawings

 **grant associates**
21 Tanjong Pagar Road
#02-02
Singapore 088444
T: +65 6221 3596
E info@grant-associates.uk.com

 **lendlease**
Level 14, Tower Three,
International Towers Sydney
Exchange Place,
300 Barangaroo Avenue
Barangaroo NSW 2000
T: +612 9236 6111

Scale
N.T.S

Drawing Title
**WATERMANS COVE
VISUALISATION 3**

Drawn
JS

Drawing Number
BAR-418-DA-WC-VN03

Checked
MW

Revision
Rev A
Rev B
Rev C

Date
18/11/2016
20/01/2017
15/03/2017



Project
BARANGAROO STAGE 1B
PUBLIC DOMAIN
Development Application Drawings

 **grant associates**
21 Tanjong Pagar Road
#02-02
Singapore 088444
T: +65 6221 3596
E info@grant-associates.uk.com

 **lendlease**
Level 14, Tower Three,
International Towers Sydney
Exchange Place,
300 Barangaroo Avenue
Barangaroo NSW 2000
T: +612 9236 6111

Scale
N.T.S

Drawing Title
**WATERMANS COVE
VISUALISATION 4**

Drawn
JS

Drawing Number
BAR-418-DA-WC-VN04

Checked
MW

Revision
**Rev A
Rev B**

Date
**18/11/2016
20/01/2017**

