

BARANGAROO SOUTH

TEMPORARY HICKSON PARK INTERFACE



MAY 2019
BAR418-SIN-SB-134-TEMPORARY HICKSON PARK INTERFACE

TEMPORARY HICKSON PARK INTERFACE

TEMPORARY HICKSON PARK INTERFACE DETAIL PLAN

- Development application boundary
- Development application by others
(Works not in public domain scope)
- Awning over


- 1 *Ficus sp.* signature tree planting
- 2 Hickson Road
- 3 Hickson Road existing tree planting
- 4 City of Sydney granite paving
- 5 Hickson park lawn
- 6 Sandstone wall
- 7 Temporary concrete barrier
- 8 Sandstone planter wall

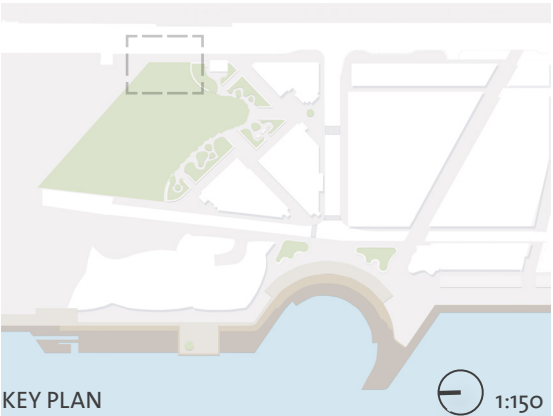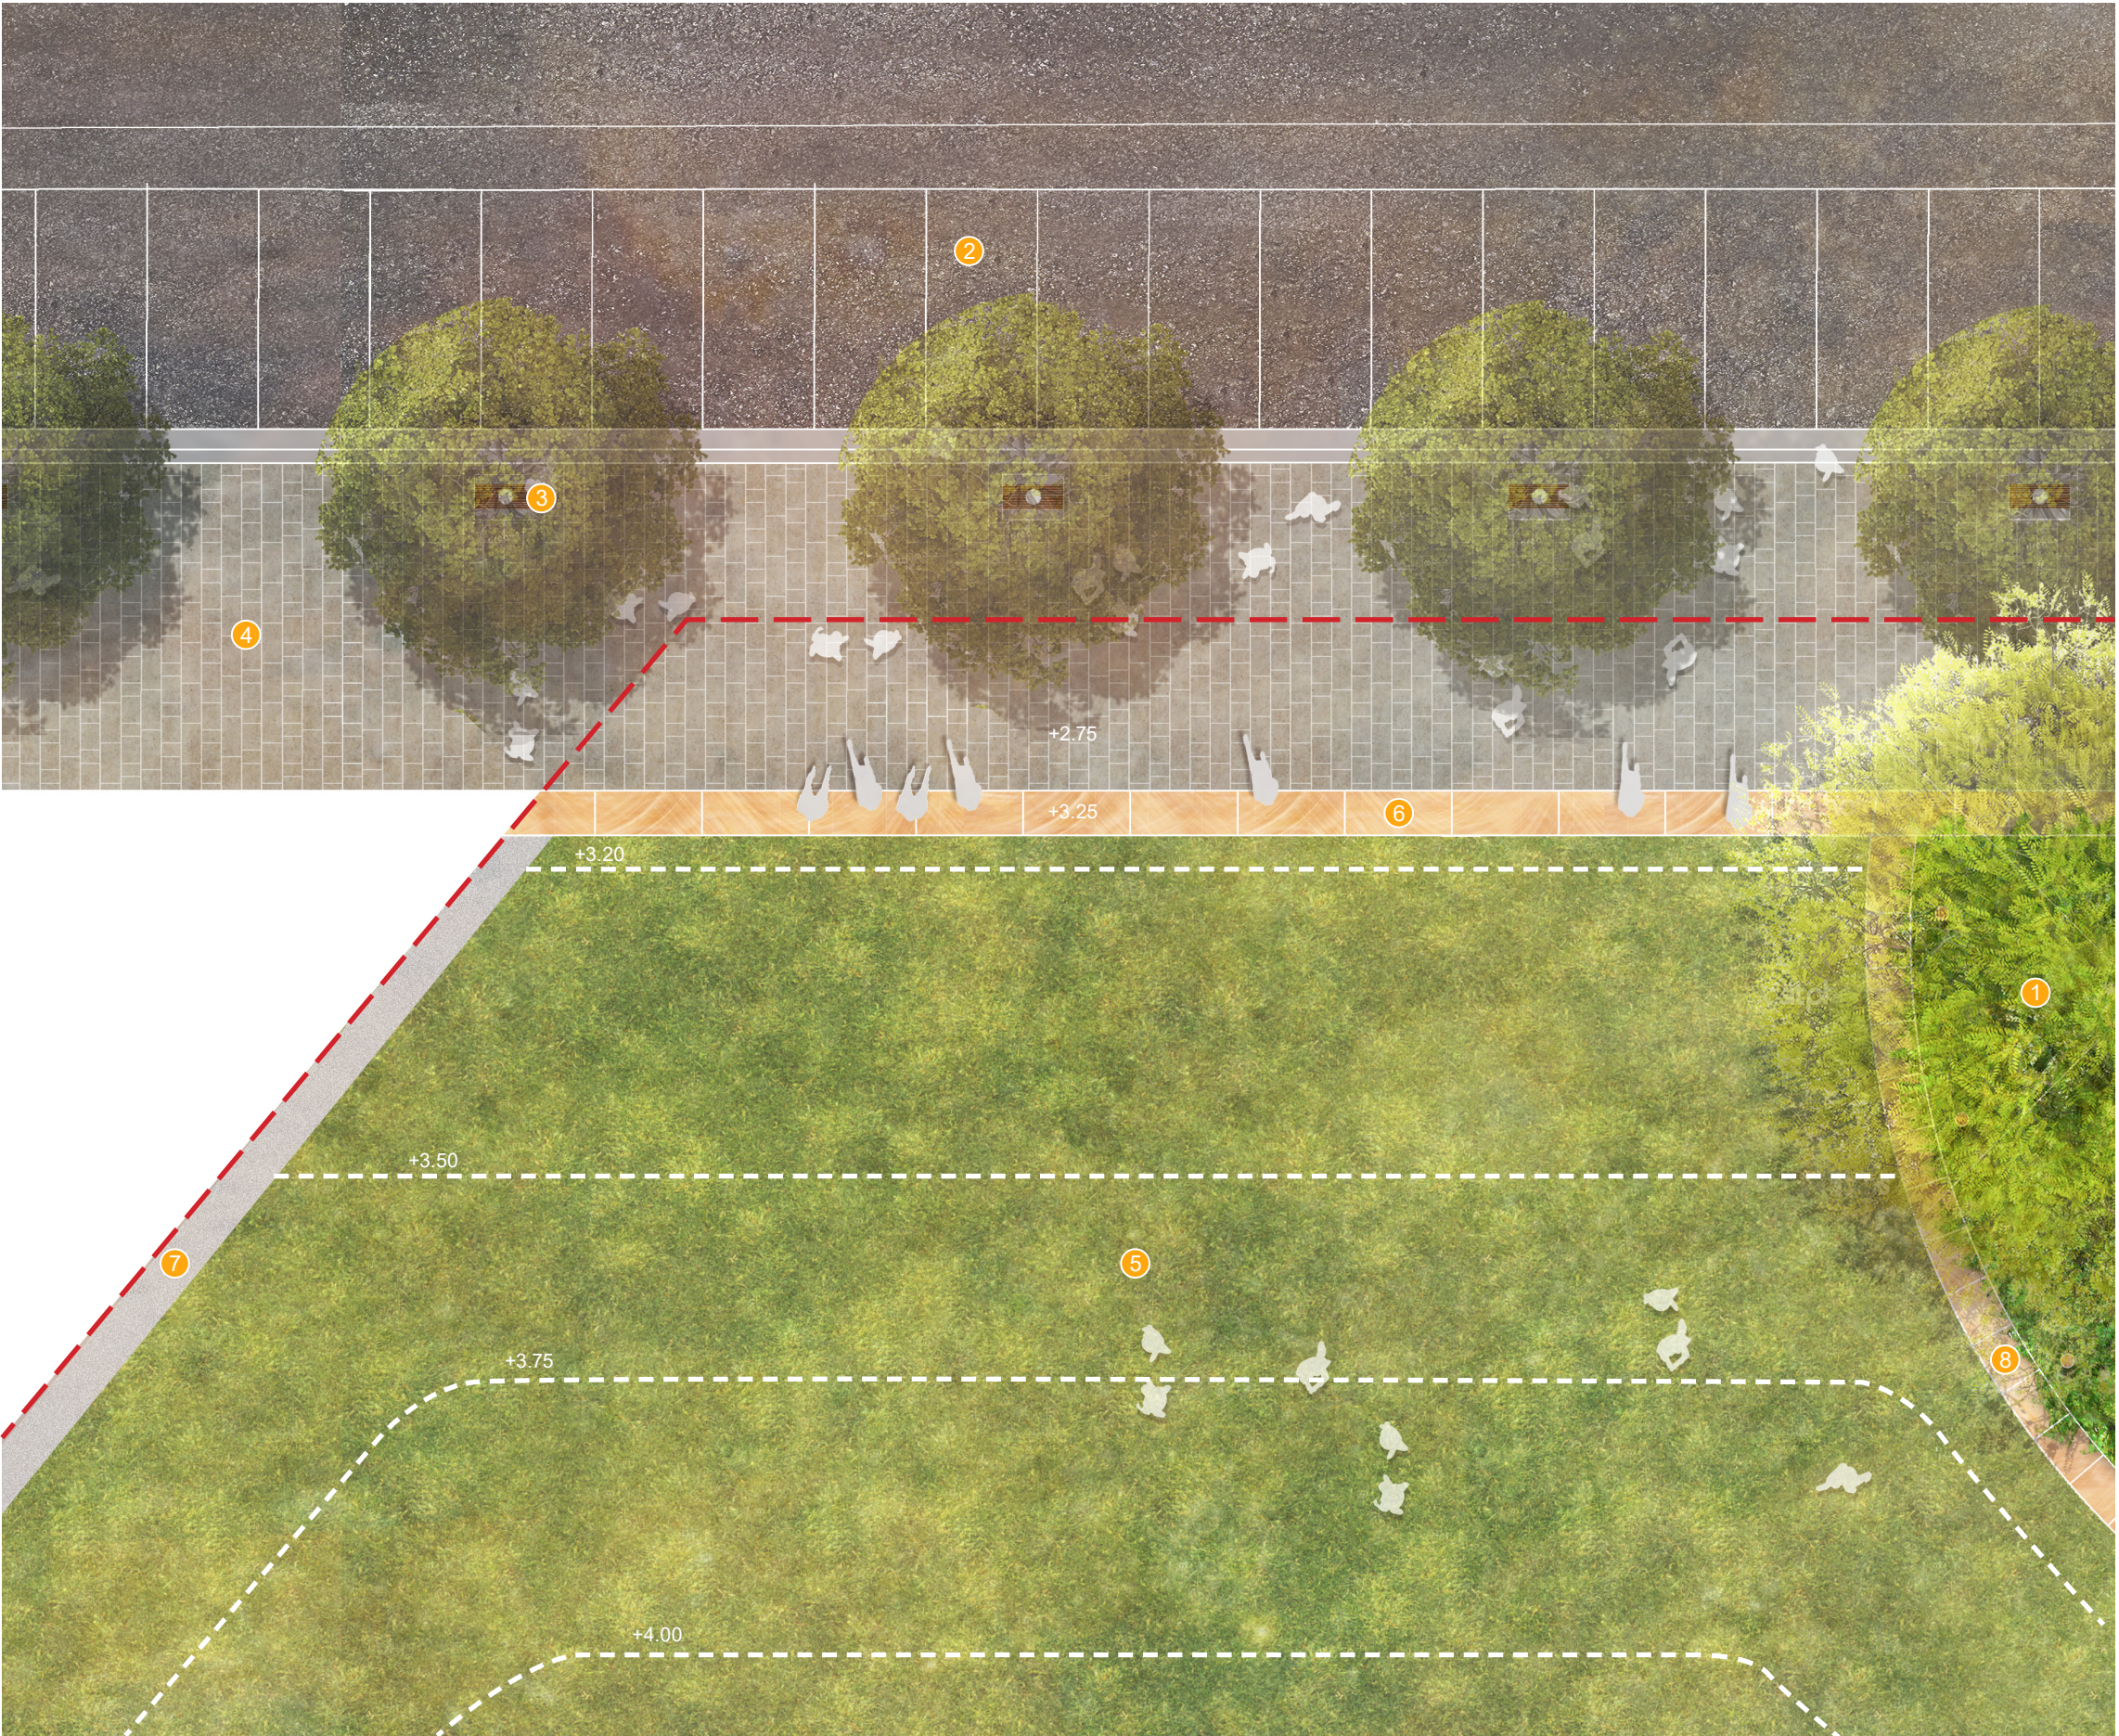



TEMPORARY HICKSON PARK INTERFACE : SECTION

HICKSON PARK SECTION A-A



- 1 Existing Hickson road trees
- 2 Low sandstone raised planter wall
- 3 *Ficus sp.* signature fig tree planting
- 4 Fern garden
- 5 Soil (for tree planting) above basement slab
- 6 Stage 1B basement slab
- 7 Amenities and park storage building
- 8 City of Sydney standard cycle racks
- 9 Concrete seating / Vehicle deterrents
- 10 Sandstone wall
- 11 Hickson park lawn

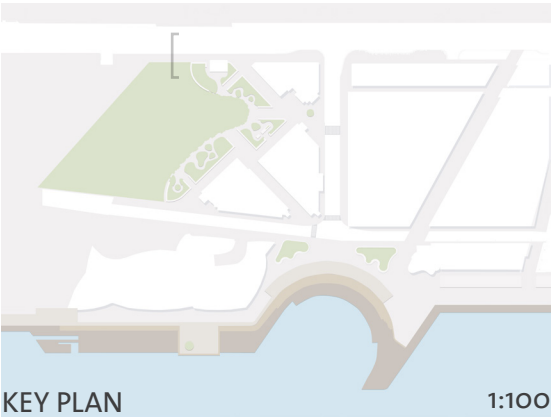

TEMPORARY HICKSON PARK INTERFACE : VIEW STUDY

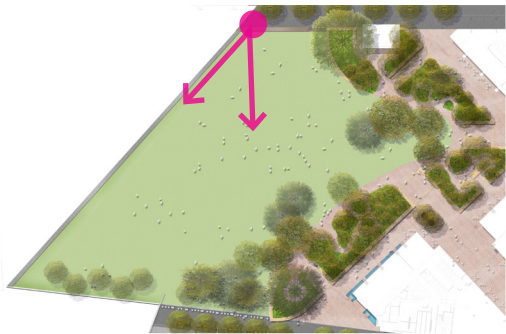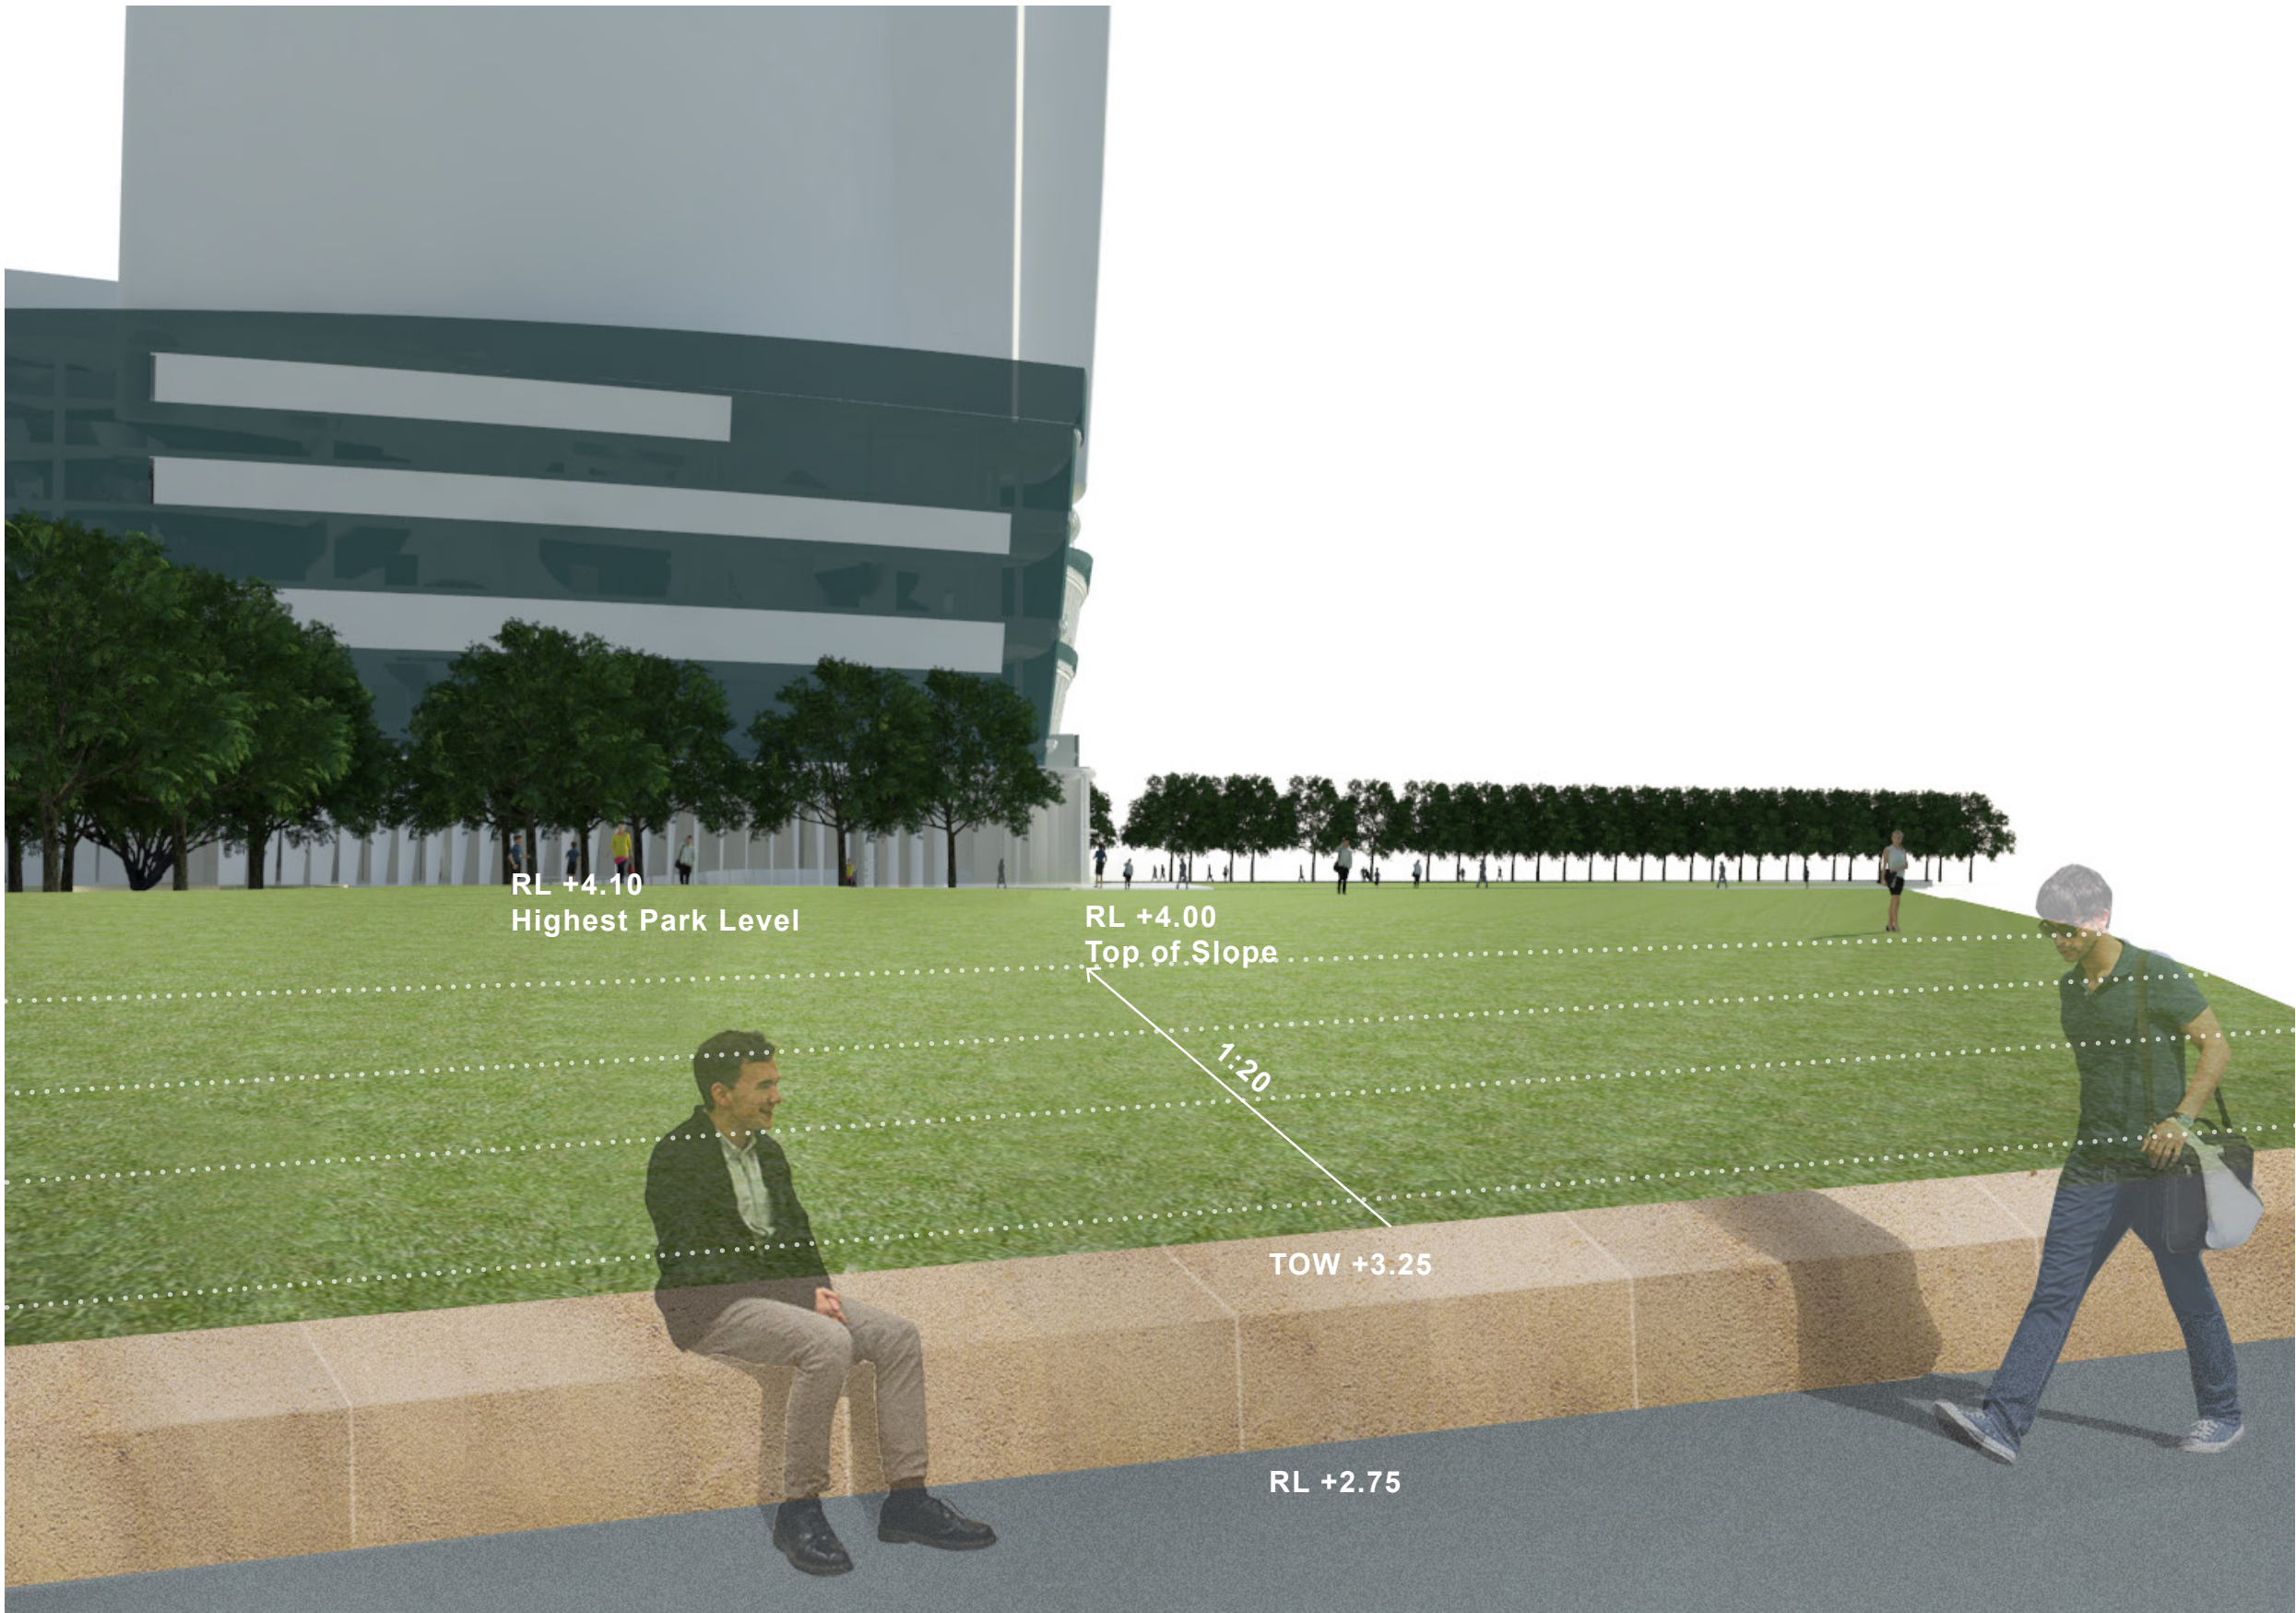

TEMPORARY HICKSON PARK INTERFACE : VIEW STUDY

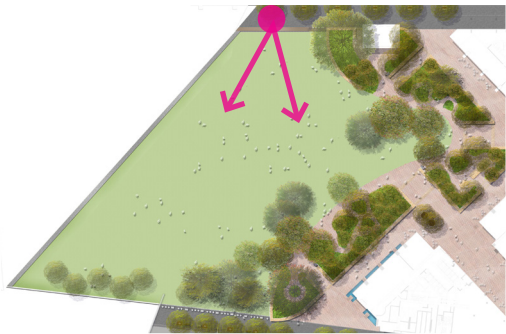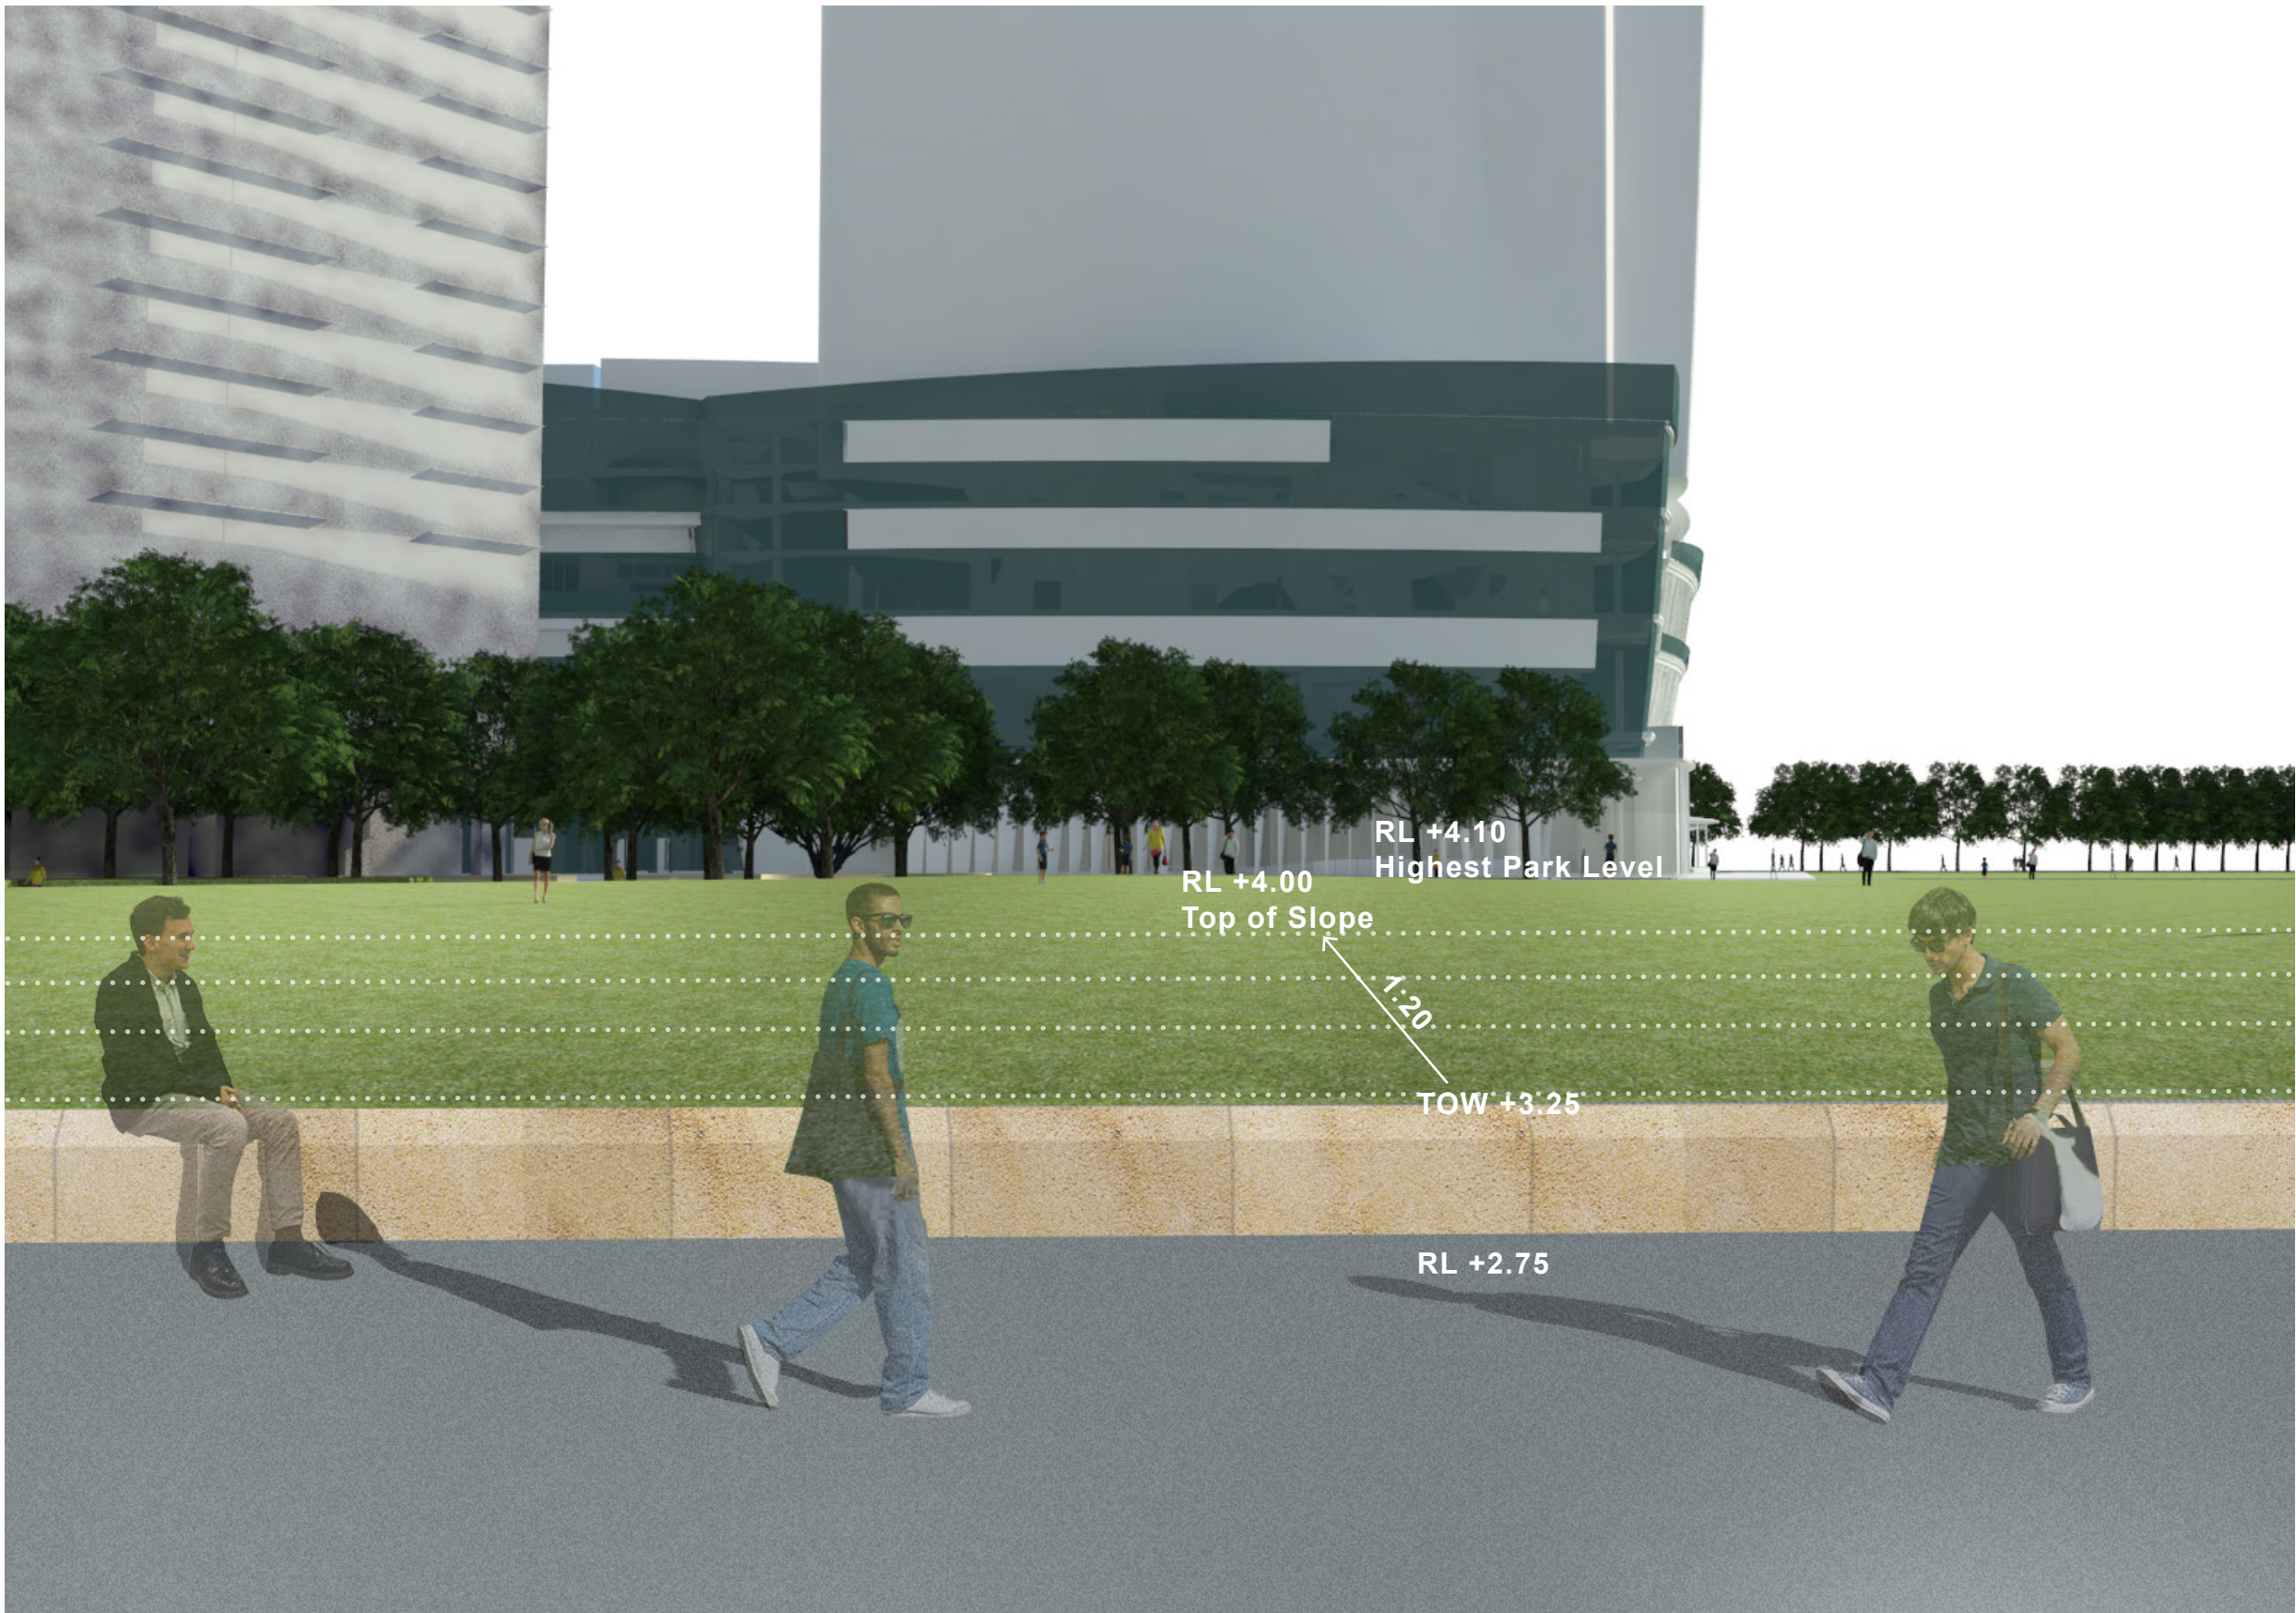



END