


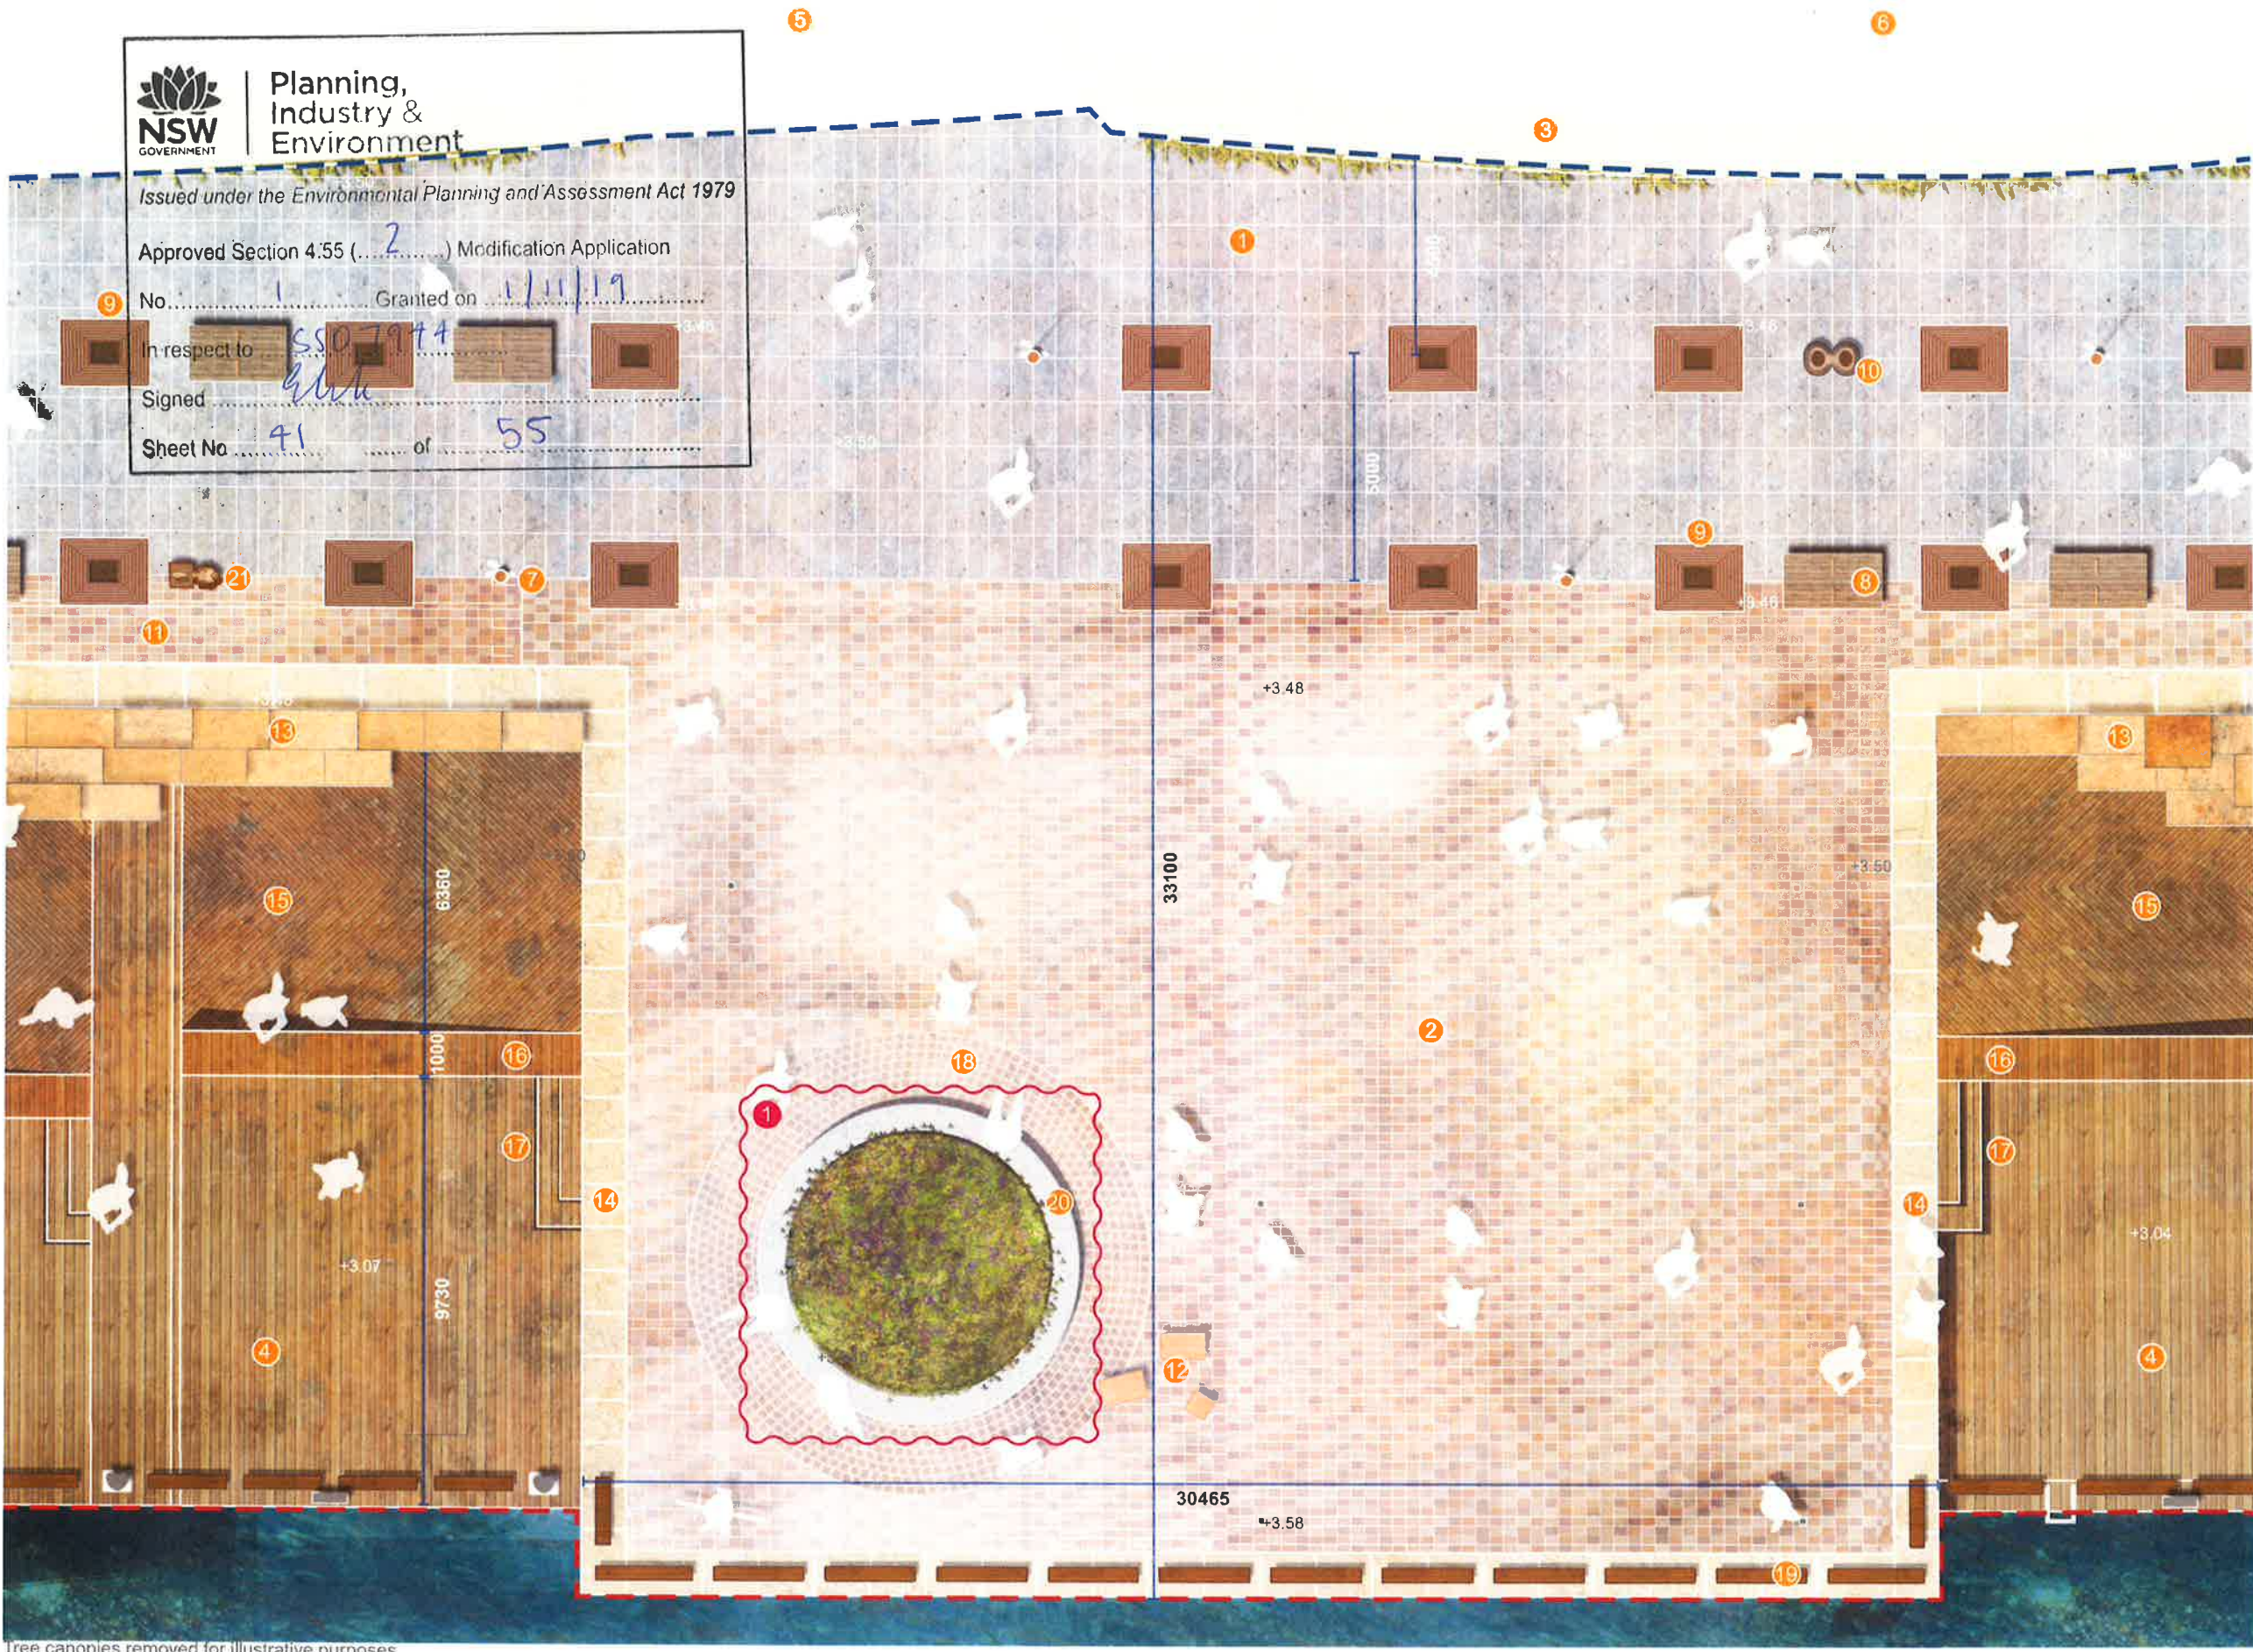

Tree canopies removed for illustrative purposes

- LEGEND**
- Development application boundary
 - Development application by others
(Works not in public domain scope)

- 1 Wulugul Walk - granite paver
- 2 Spirit of Tasmania loading dock - porphyry paving
- 3 Crown Resort Hotel terrace shrub planting
- 4 Timber deck
- 5 Entry to Crown Resort Hotel
- 6 Crown Resort Hotel licensed seating area
- 7 Waterfront light pole - refer lighting package
- 8 City of Sydney standard bench
- 9 Cast iron tree grate
- 10 City of Sydney standard bins
- 11 Porphyry paving - connect to Central
- 12 Sandstone seating blocks
- 13 Sandstone seating terraces
- 14 Sandstone edging
- 15 Timber ramp
- 16 Timber seating wall
- 17 Timber steps
- 18 Porphyry circular paving
- 19 Timber baulks
- 20 Raised "Fig tree" seat
- 21 Drinking fountain

- Proposed Modifications**
- Amendment cloud
 - 1 Remove timber top for Spirit of Tasmania loading dock raised planter seating

Project
BARANGAROO STAGE 1B
PUBLIC DOMAIN
Modification S4.55

grant associates
67 Tras Street
Singapore 079006
T: +65 6221 3596
E: info@grant-associates.uk.com

lendlease
Level 14, Tower Three,
International Towers Sydney
Exchange Place
300 Barangaroo Avenue
Barangaroo NSW 2000

Scale
1:150@A3
0 1 2 4m

Drawing Title
**WULUGUL WALK & SPIRIT OF TASMANIA LOADING DOCK
DETAIL PLAN - NO TREES**
Drawn
SS

Drawing Number
BAR-418-DA-WW-DP04
Checked
MW

Revision	Date
Rev A	18/11/2016
Rev B	20/01/2017
Rev C	28/04/2017
Rev D	26/07/2017
Rev E	08/09/2017
Rev F	09/05/2019



Planning,
Industry &
Environment

Issued under the Environmental Planning and Assessment Act 1979


Approved Section 4.55 (.....2.....) Modification Application

No.....1..... Granted on 11/11/19

In respect to SSD 7914

Signed [Signature]

Sheet No 42 of 55

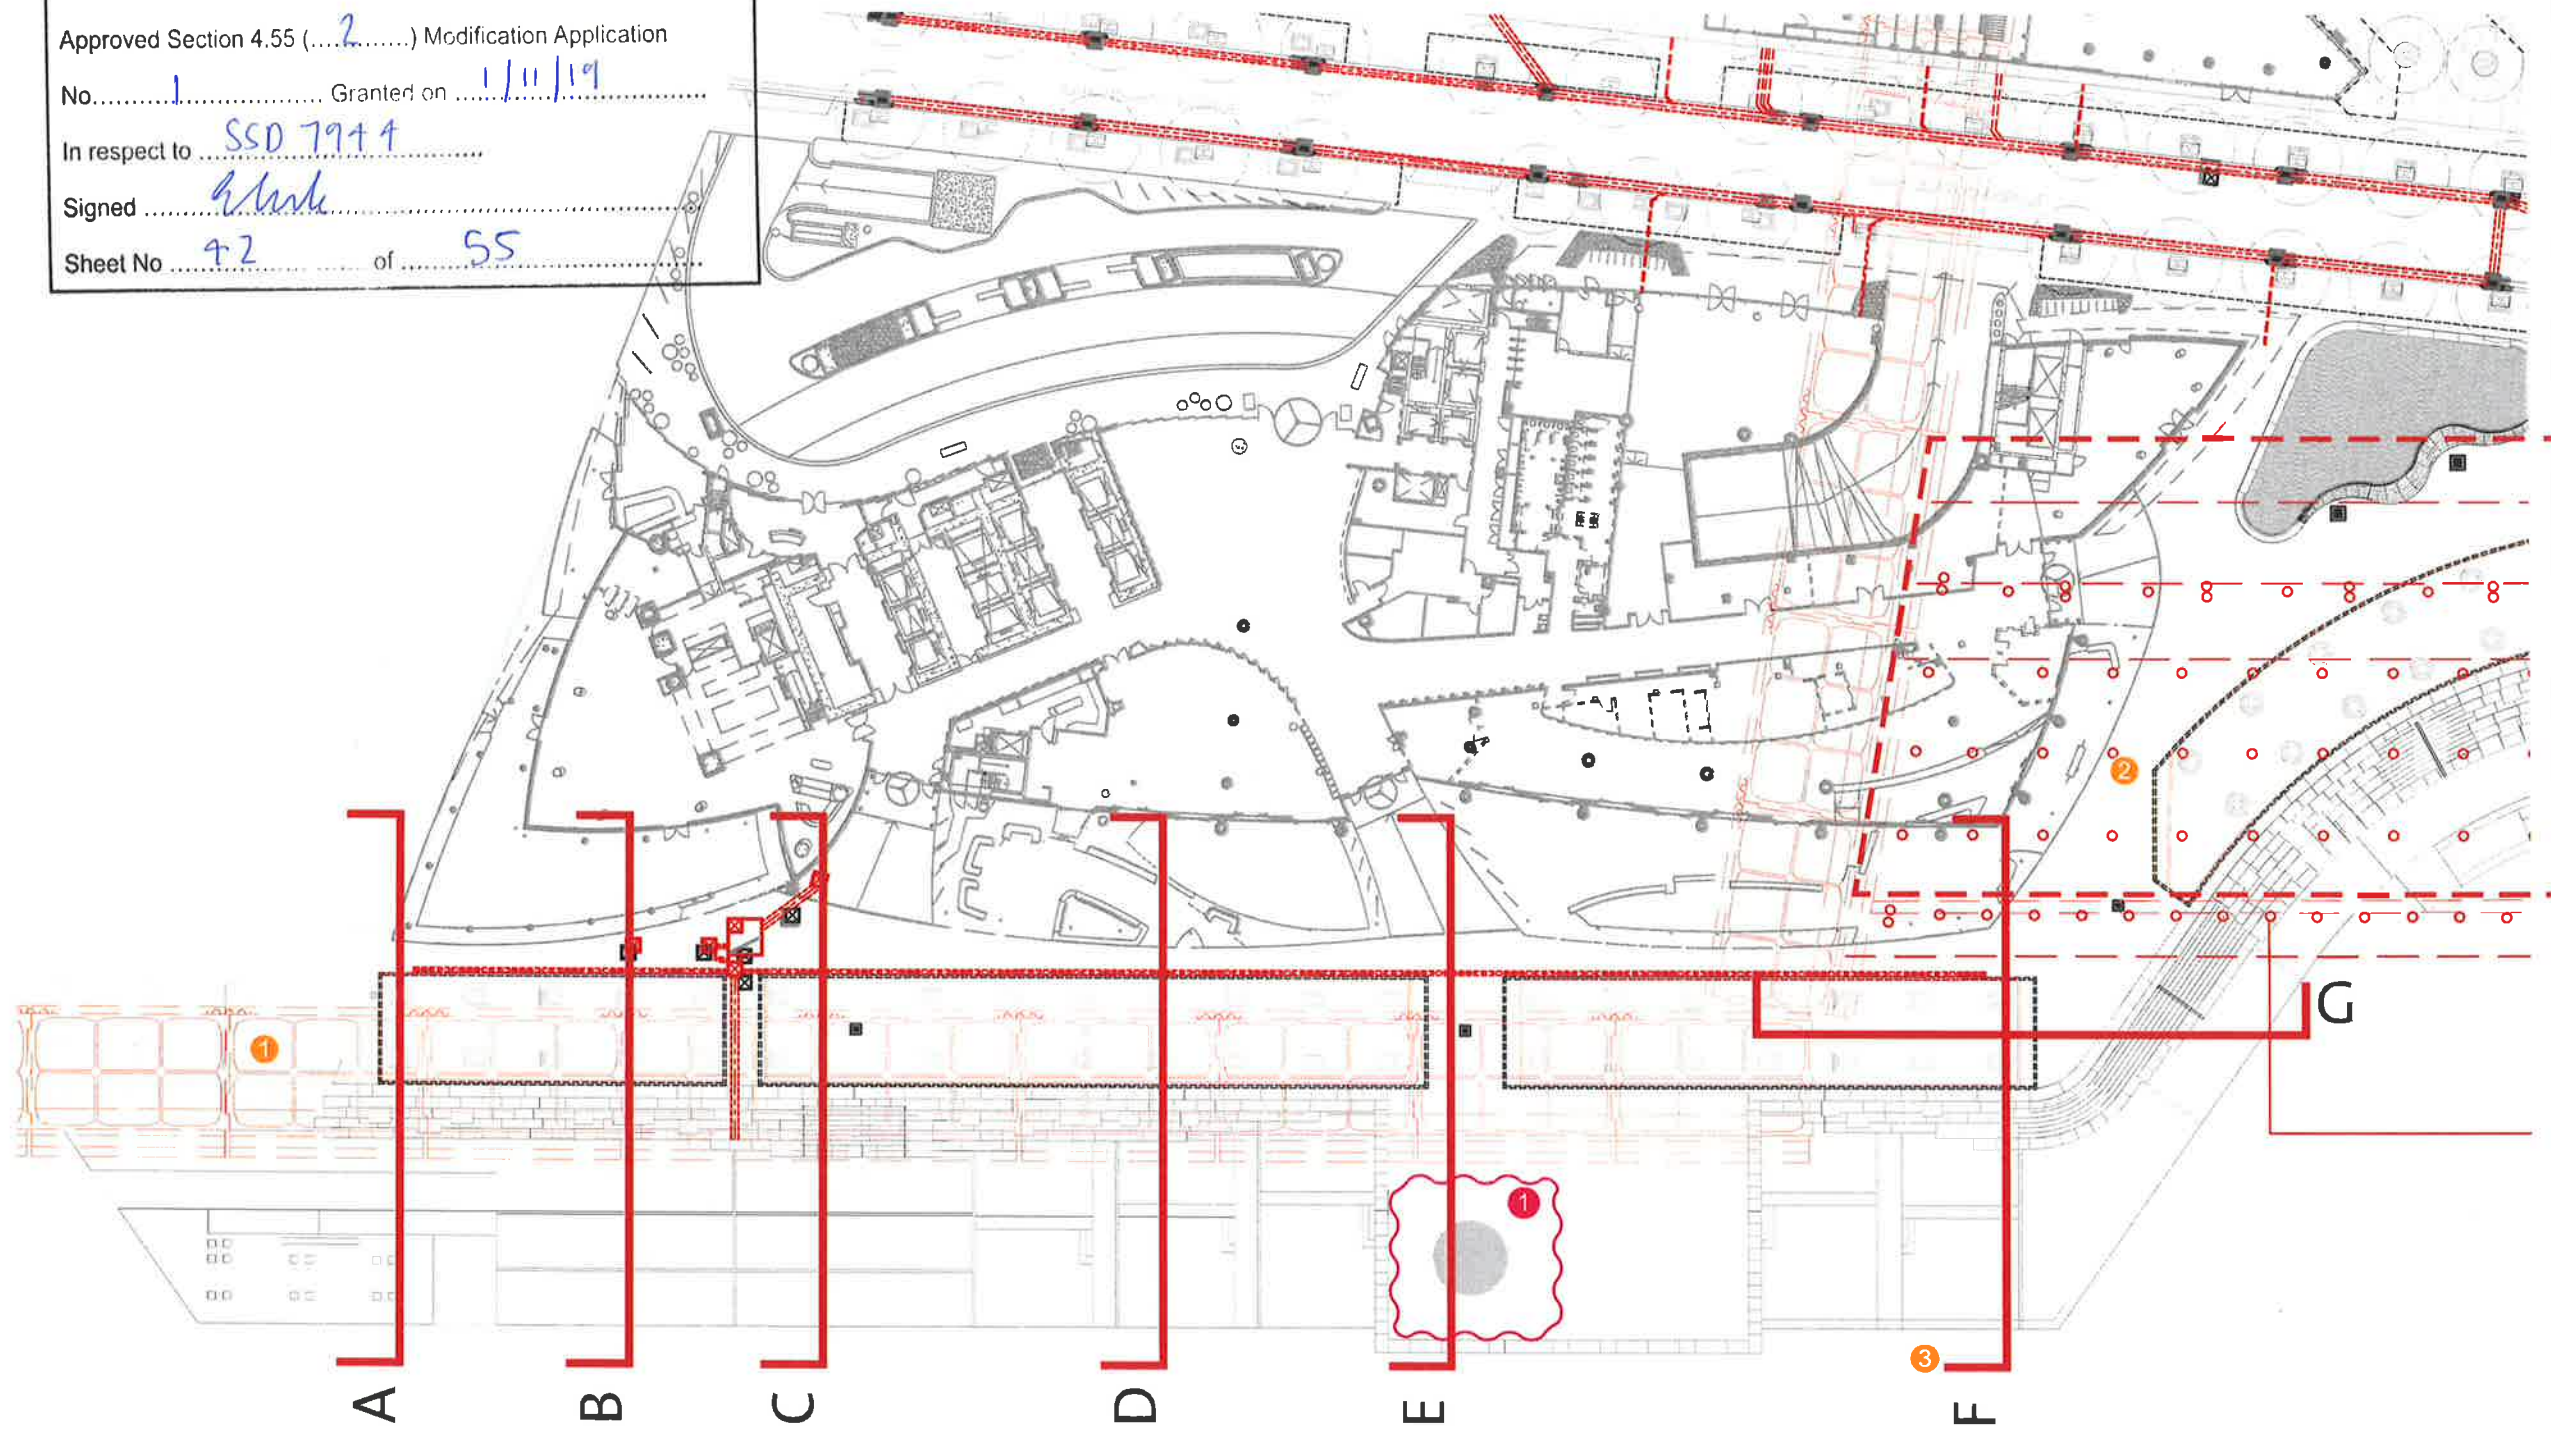

LEGEND

- Extent of existing
- suspended concrete apron
- 1 Existing Cassion
- 2 Existing Piles
- 3 Section Call outs (refer individual section drawings)

Proposed Modifications




- 1 Remove timber top for Sprit of Tasmania loading dock raised planter seating



Note: Proposed structural elements are indicative only and are subject to future design by a qualified structural engineer to account for a full assessment of potential future loads, geotechnical conditions, zone of influence etc.

- LEGEND
- 1 Celtis australis tree avenue
 - 2 Crown Resort Hotel licensed seating area
 - 3 Porphyry banding
 - 4 Existing cassion
 - 5 Raised concrete seat
 - 6 Ficus sp. signature fig tree planting

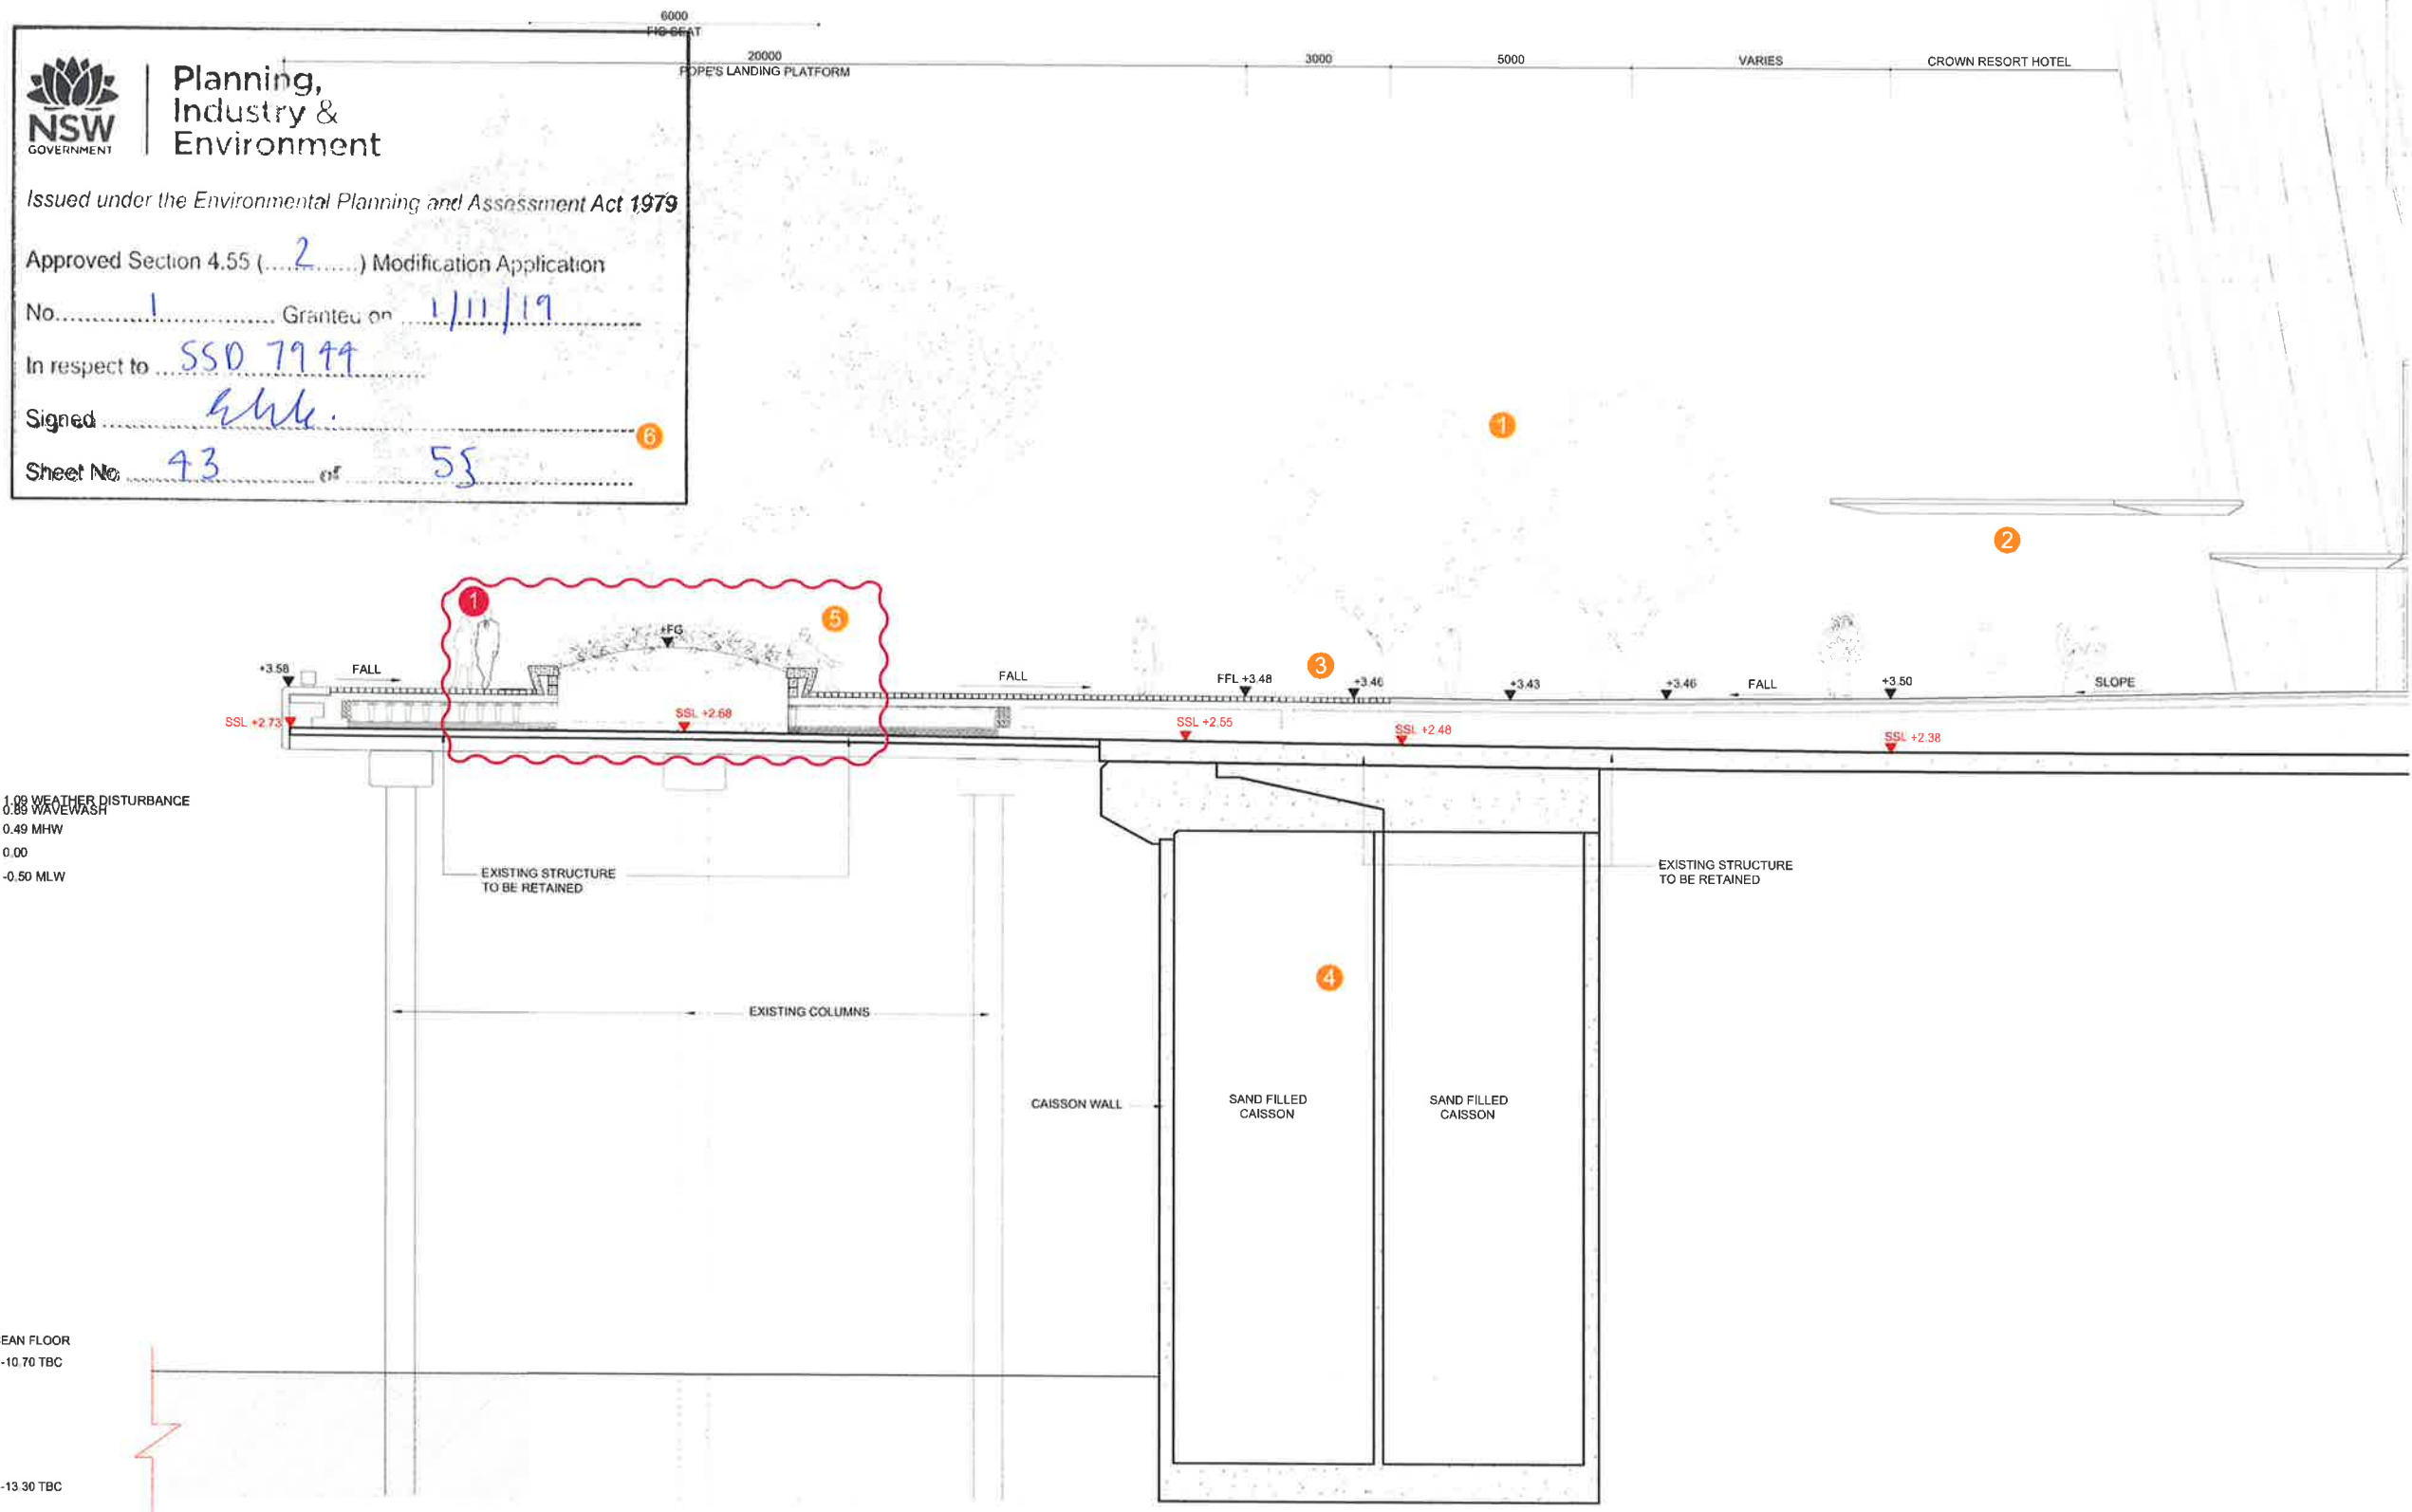

Proposed Modifications

- Amendment cloud
- 1 Remove timber top for Sprit of Tasmania loading dock raised planter seating



Project
BARANGAROO STAGE 1B
PUBLIC DOMAIN
Modification S4.55

grant associates
67 Tras Street
Singapore 079006
T: +65 6221 3596
E: info@grant-associates.uk.com


lendlease
Level 14, Tower Three,
International Towers Sydney
Exchange Place,
300 Barangaroo Avenue
Barangaroo NSW 2000

Scale
1:150@A3
0 1 2 4m

Drawing Title
WULUGUL WALK
SECTION E - E
Drawn
SS

Drawing Number
BAR-418-DA-WW-SE05
Checked
MW

Revision	Date
Rev A	18/11/2016
Rev B	20/01/2017
Rev C	07/04/2017
Rev D	08/09/2017
Rev E	09/05/2019

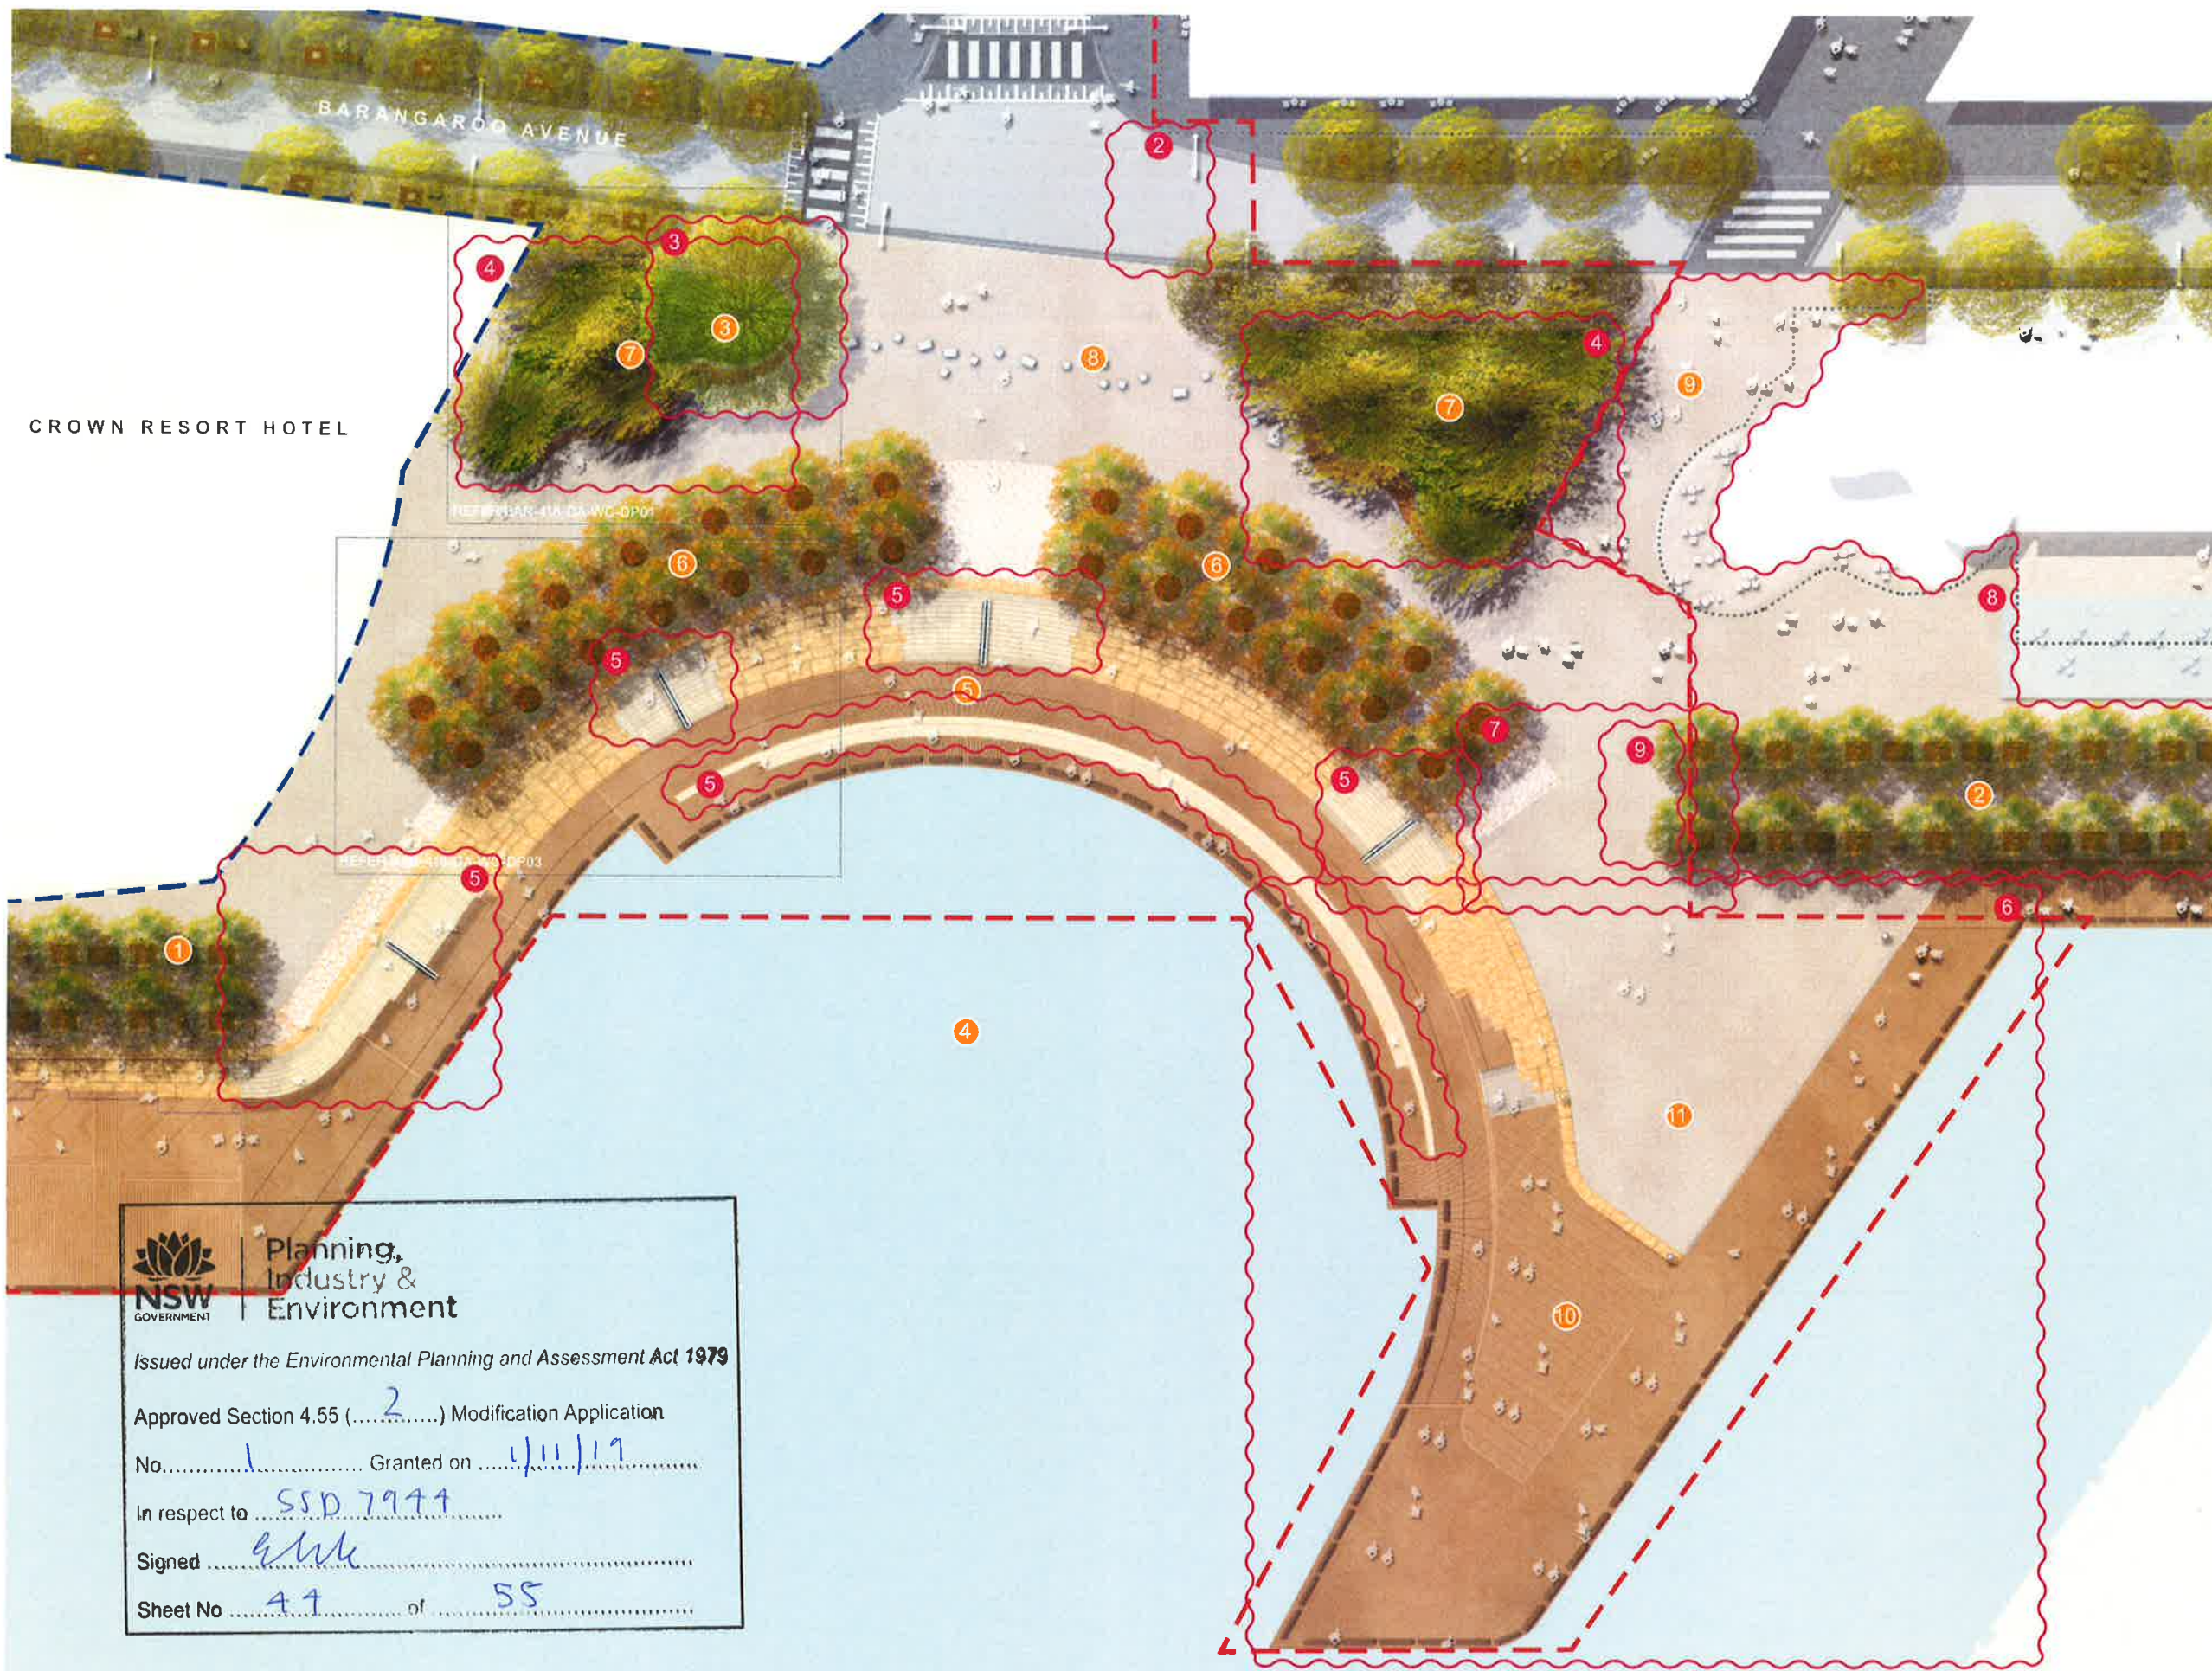

LEGEND


- Development application boundary
- Development application by others
(Works not in public domain scope)
- Awning over

- 1 Wulugul Walk
- 2 Wulugul Walk Stage 1A
- 3 Signature fig tree
- 4 Watermans Cove
- 5 Timber boardwalk
- 6 Avenue planting
- 7 Raised planter
- 8 Concrete seating / Vehicle deterrents
- 9 City of Sydney vehicle deterrents
- 10 Public Pier
- 11 Upper tier

Proposed Modifications

- Amendment cloud

- 1 Not in use
- 2 Deletion of pedestrian crossing
- 3 Relocated Fig tree to North raised planter
- 4 Change geometry of raised planter/reduce raised planter timber top and remove timber backrest
- 5 Stone stairs changed to concrete
- 6 Pier re-design: change to 3 tiers design
- 7 Stop porphyry paving at the top of the last Southern stair
- 8 Stage 1A design modification to suit Stage 11 proposal. Subject to separate approval.
- 9 Removal of 2no. Celtis australis to respond to pier amendment

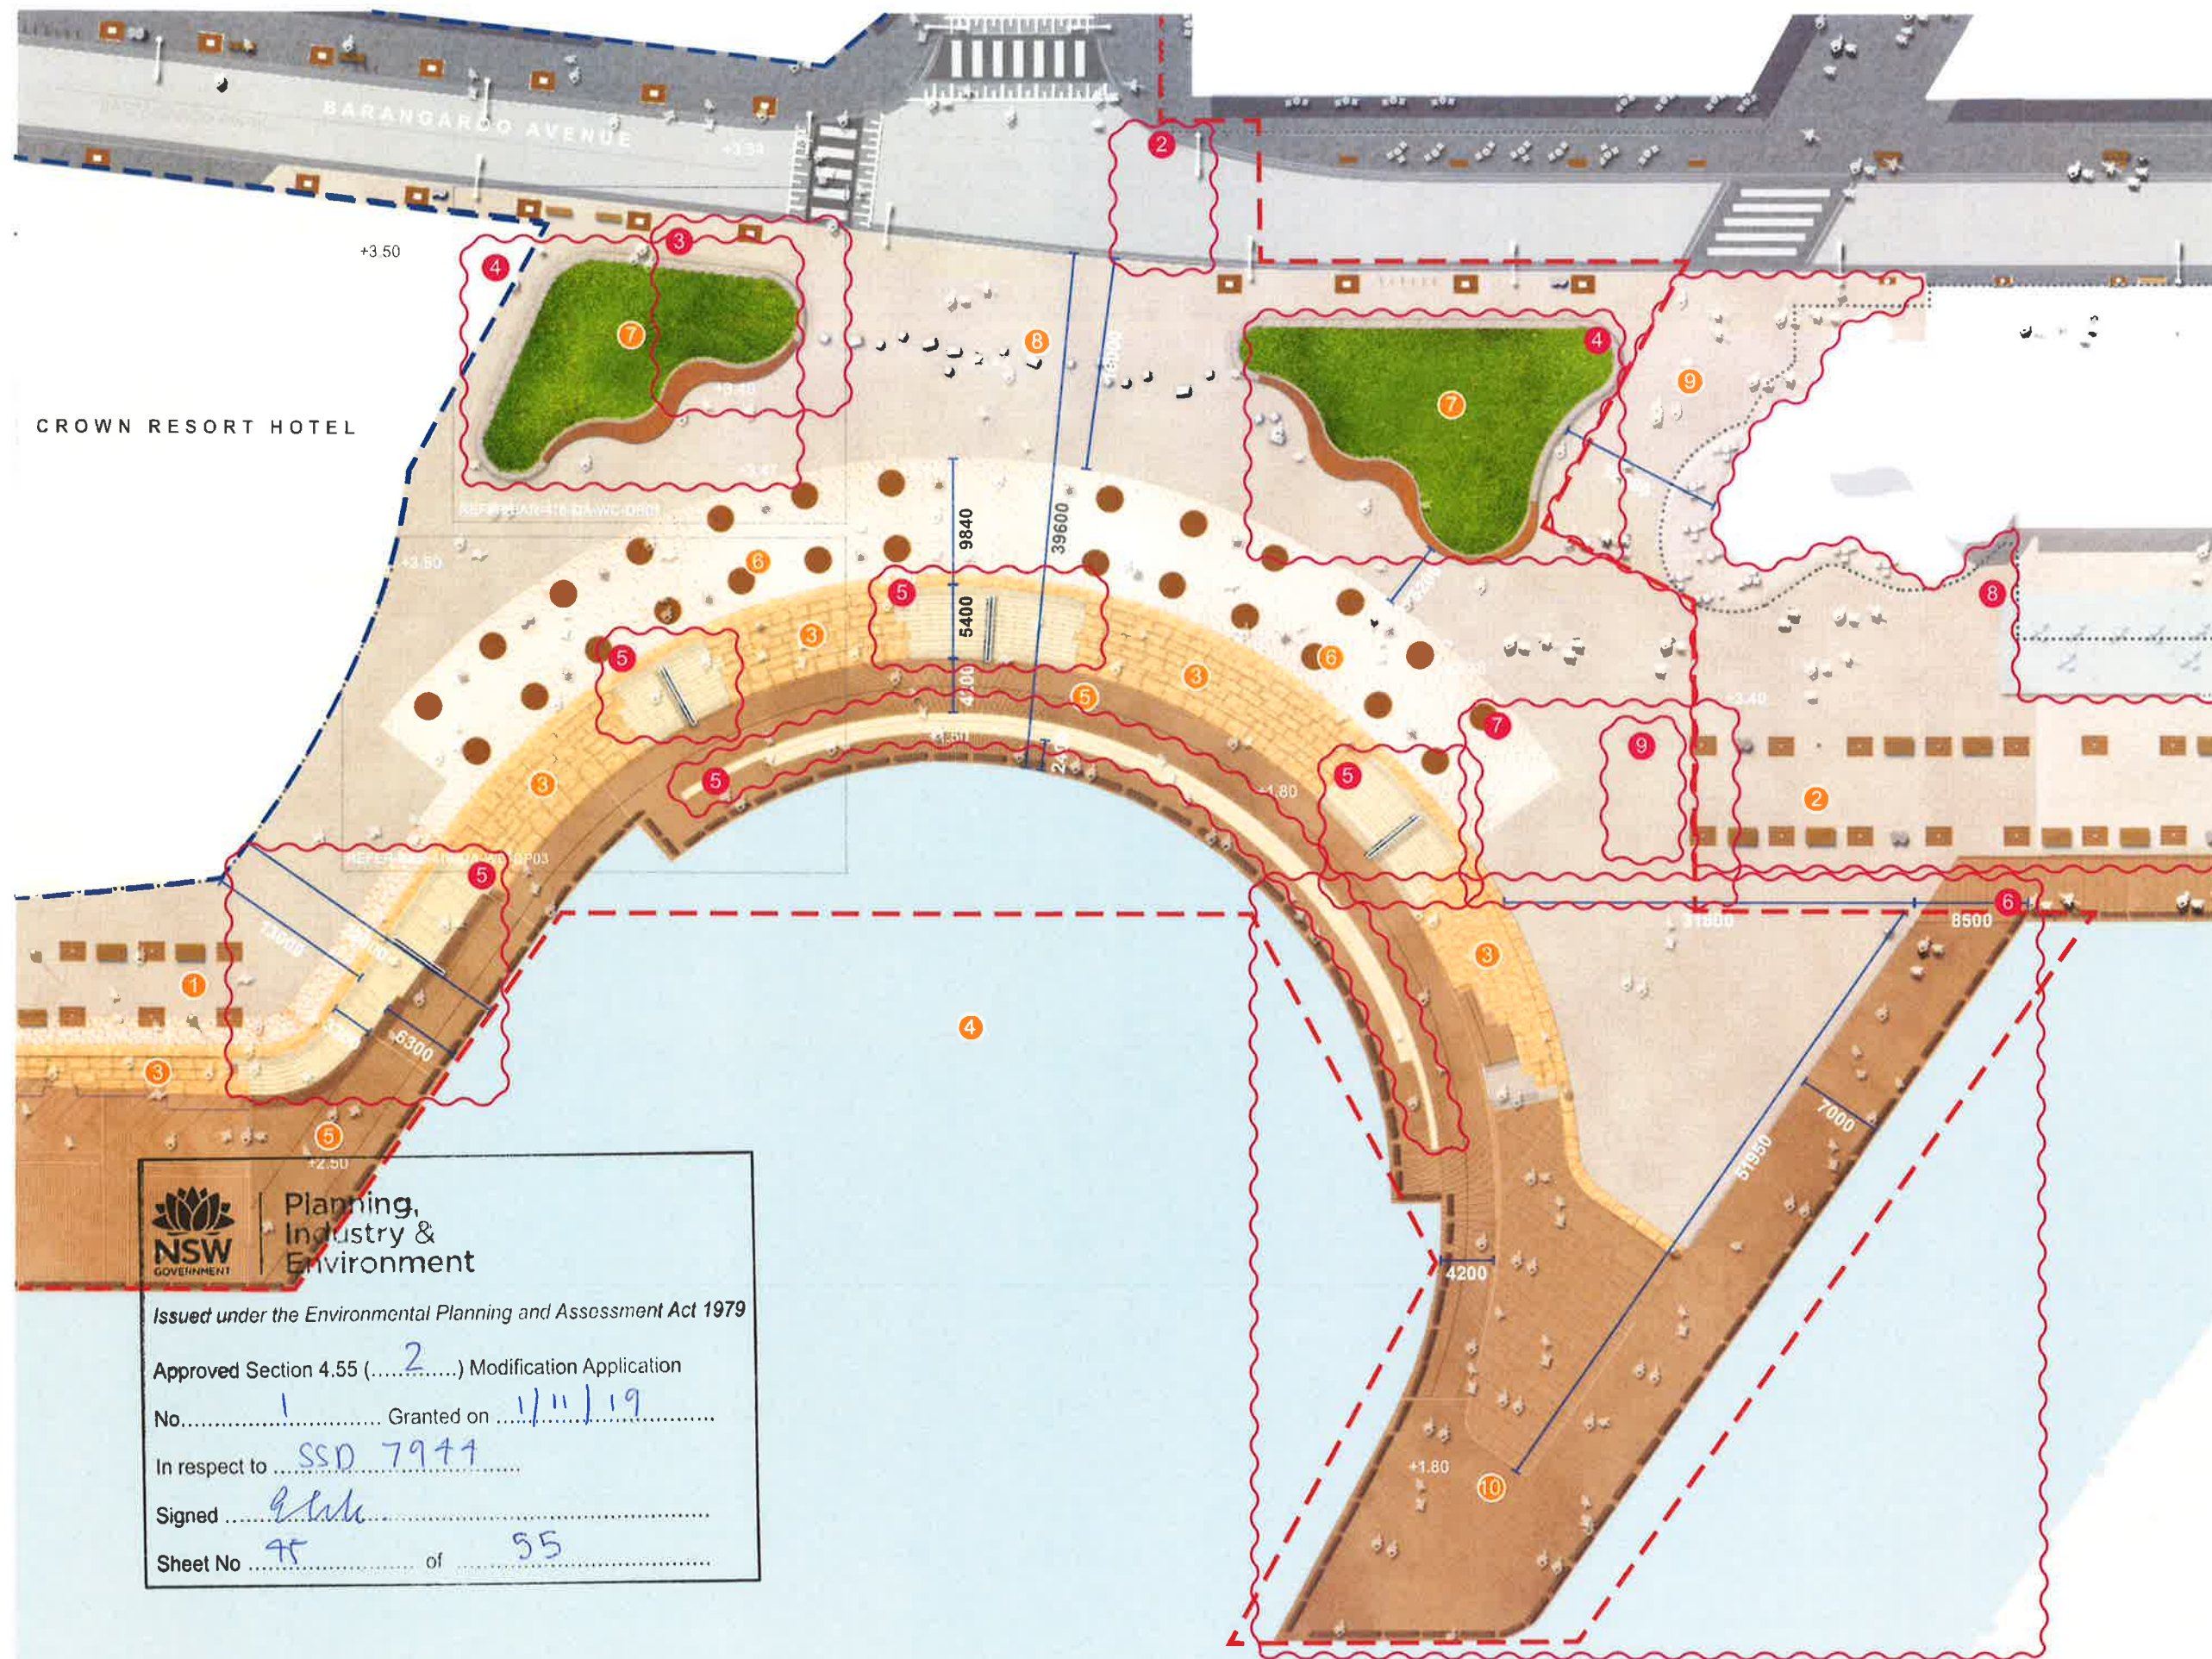

LEGEND

- Development application boundary
- Development application by others
(Works not in public domain scope)
- Awning over

- 1 Wulugul Walk
- 2 Wulugul Walk Stage 1A
- 3 Sandstone seating terraces
- 4 Watermans Cove
- 5 Timber boardwalk
- 6 Avenue planting cast iron tree grate with uplight
- 7 Raised planter
- 8 Concrete seating / Vehicle deterrents
- 9 City of Sydney vehicle deterrents
- 10 Public Pier

Proposed Modifications

- Amendment cloud

- 1 Not in use
- 2 Deletion of pedestrian crossing
- 3 Relocated Fig tree to North raised planter
- 4 Change geometry of raised planter/reduce raised planter timber top and remove timber backrest
- 5 Stone stairs changed to concrete
- 6 Pier re-design: change to 3 tiers design
- 7 Stop porphyry paving at the top of the last Southern stair
- 8 Stage 1A design modification to suit Stage 11 proposal. Subject to separate approval.
- 9 Removal of 2no. Celtis australis to respond to pier amendment



Planning,
Industry &
Environment

Issued under the Environmental Planning and Assessment Act 1979

Approved Section 4.55 (.....2.....) Modification Application

No.1..... Granted on 11/11/19

In respect to SSD 7944

Signed [Signature]

Sheet No 45 of 55

Tree canopies removed for illustrative purposes

Project
BARANGAROO STAGE 1B
PUBLIC DOMAIN

Modification S4.55


grant associates

67 Tras Street
Singapore 079006
T: +65 6221 3596
E: info@grant-associates.uk.com



Level 14 Tower Three
International Towers Sydney
Exchange Place
300 Barangaroo Avenue
Barangaroo NSW 2000

Scale
1:500@A3

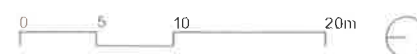

Drawing Title
WATERMANS COVE
MASTERPLAN - NO TREES


Drawn
SS

Drawing Number
BAR-418-DA-WC-PL02

Checked
MW

Revision
Rev A
Rev B
Rev C
Rev D
Rev E
Rev F

Date
18/11/2016
20/01/2017
15/03/2017
28/04/2017
26/07/2017
08/09/2017

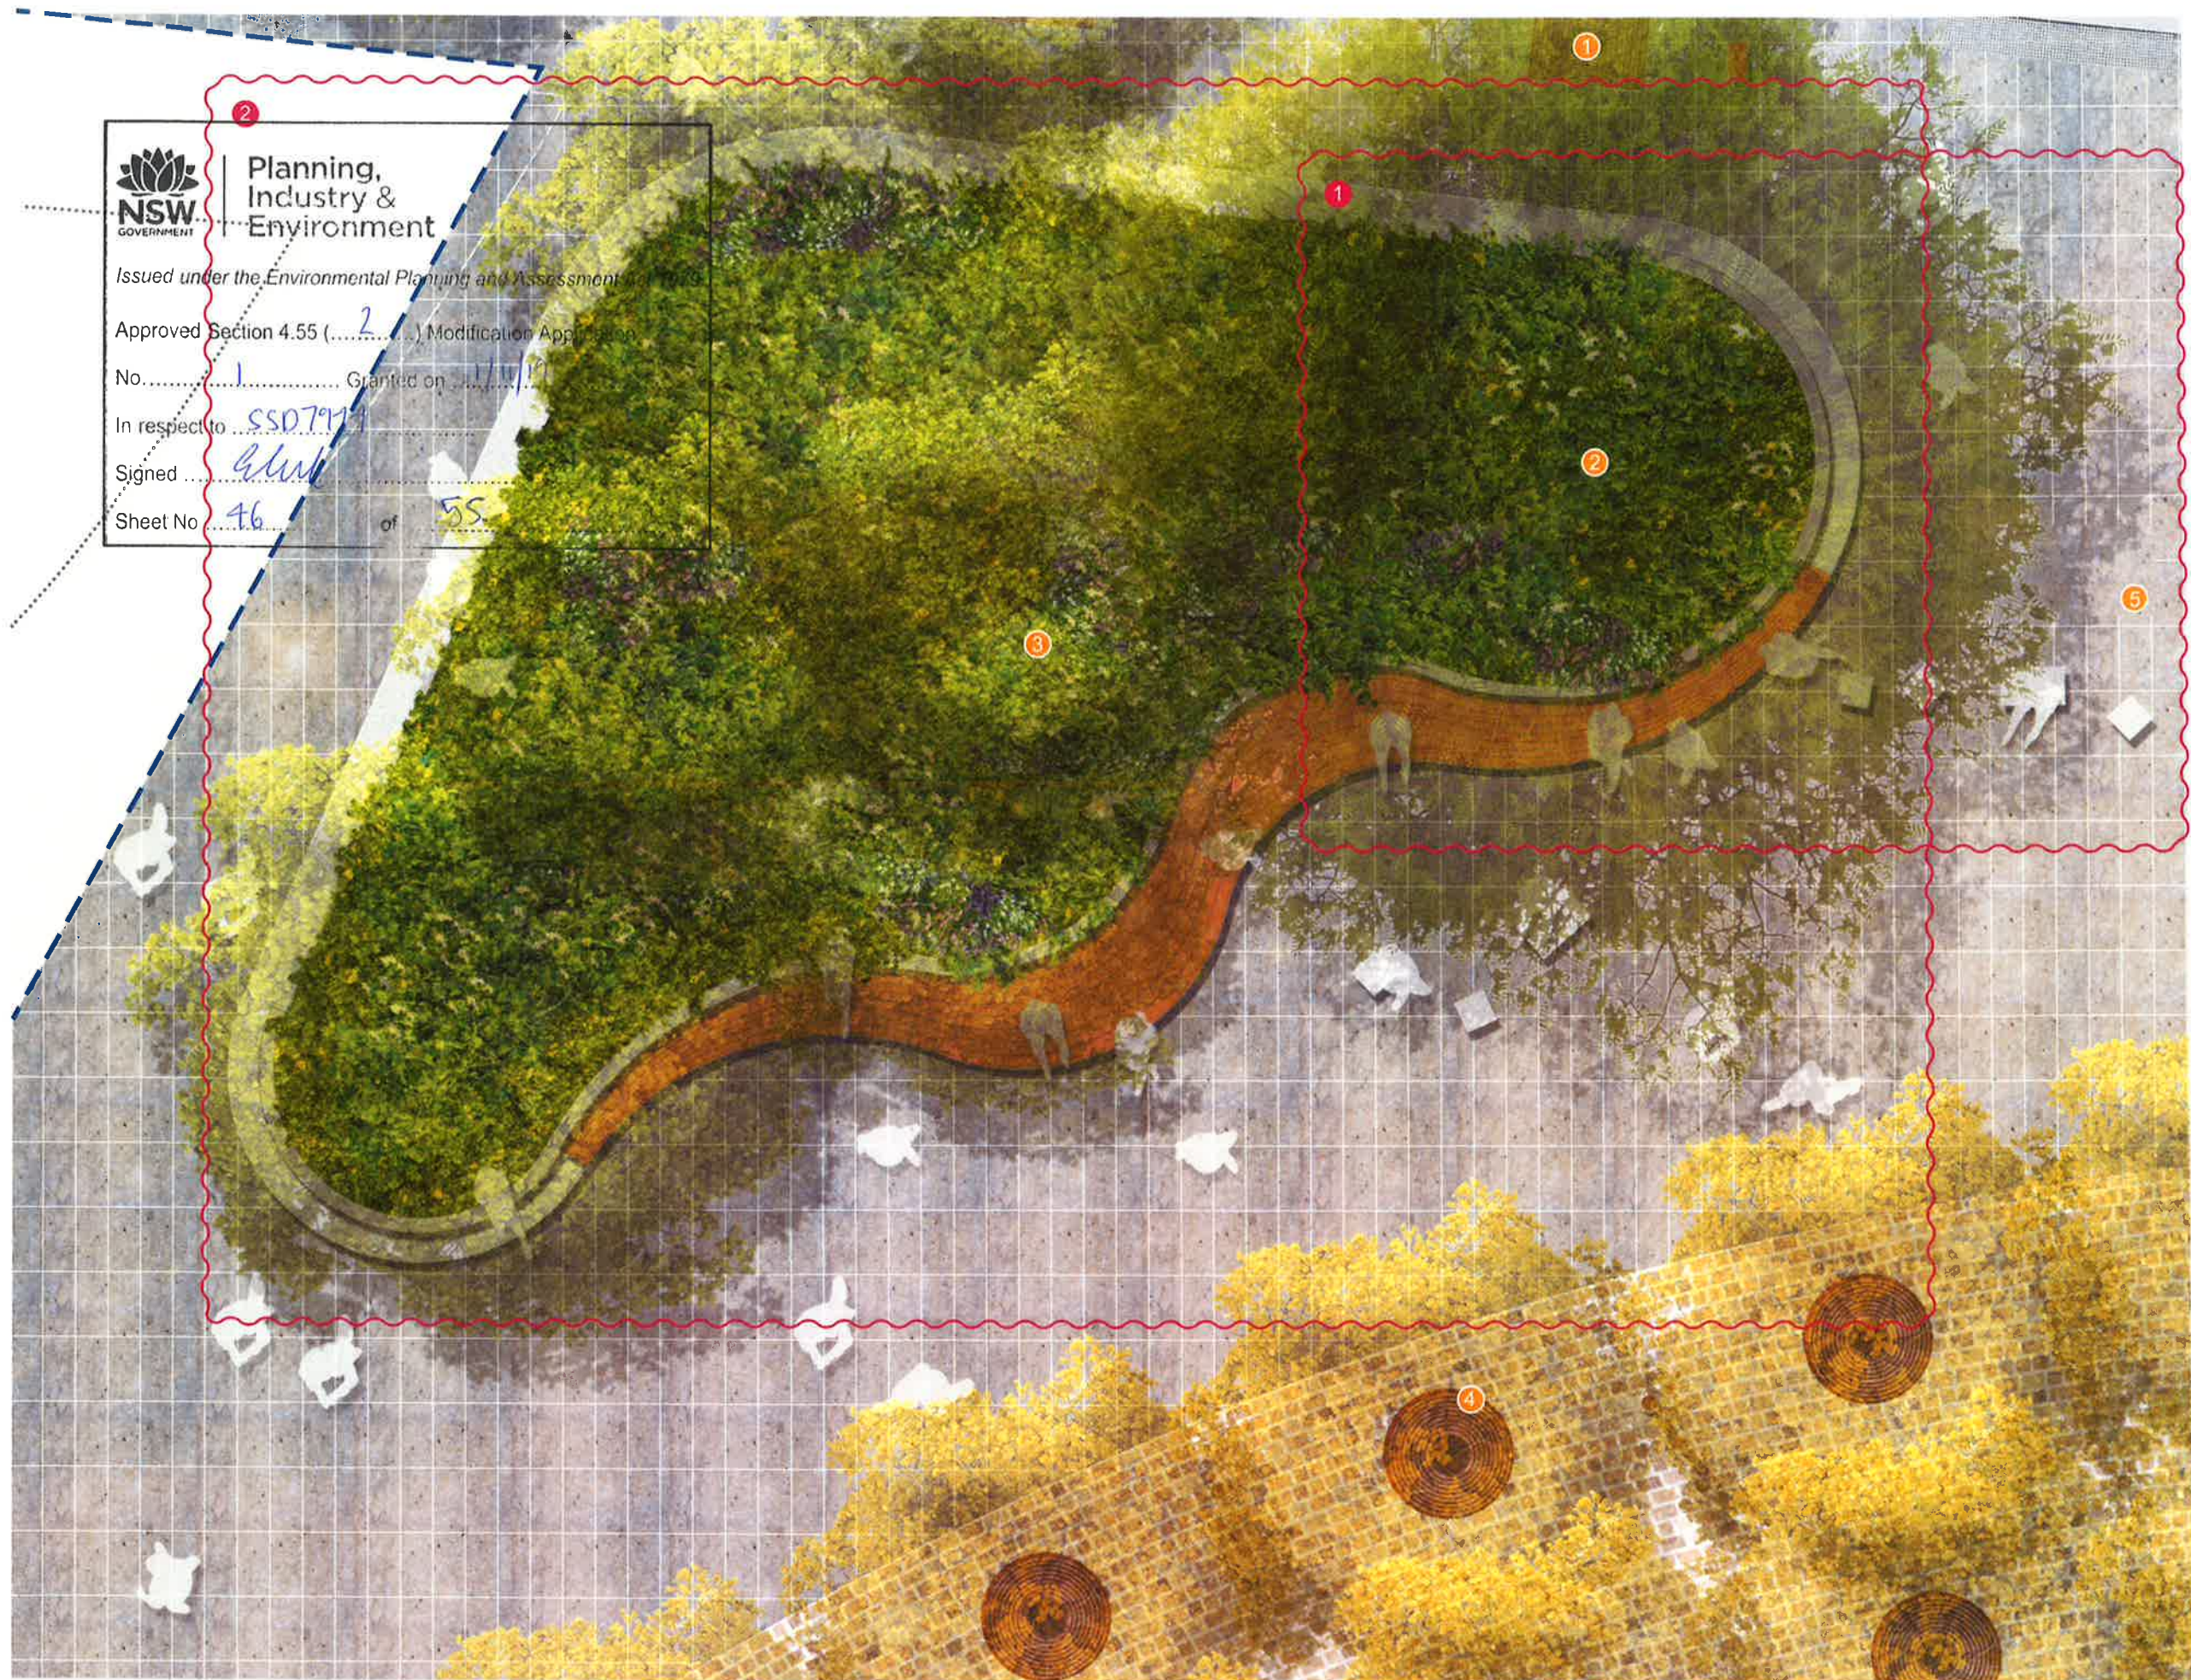

NSW GOVERNMENT | **Planning, Industry & Environment**

Issued under the Environmental Planning and Assessment Act 1979

Approved Section 4.55 (.....) Modification Application

No. 1 Granted on 17/11/19


In respect to SSD7911

Signed *[Signature]*

Sheet No. 46 of 55

- LEGEND**
- Development application by others
(Works not in public domain scope)
 - Awning over*
 - 1 *Harpullia pendula* street tree planting
 - 2 *Ficus* sp. signature fig tree planting
 - 3 *Corymbia maculata* / *Angophra costata* tree planting
 - 4 *Waterhousea floribunda* "Green Avenue"
 - 5 Concrete seating / Vehicle deterrents

- Proposed Modifications**
- Amendment cloud
 - 1 Relocated Fig tree to North raised planter
 - 2 Change geometry of raised planter/reduce raised planter timber top and remove timber backrest

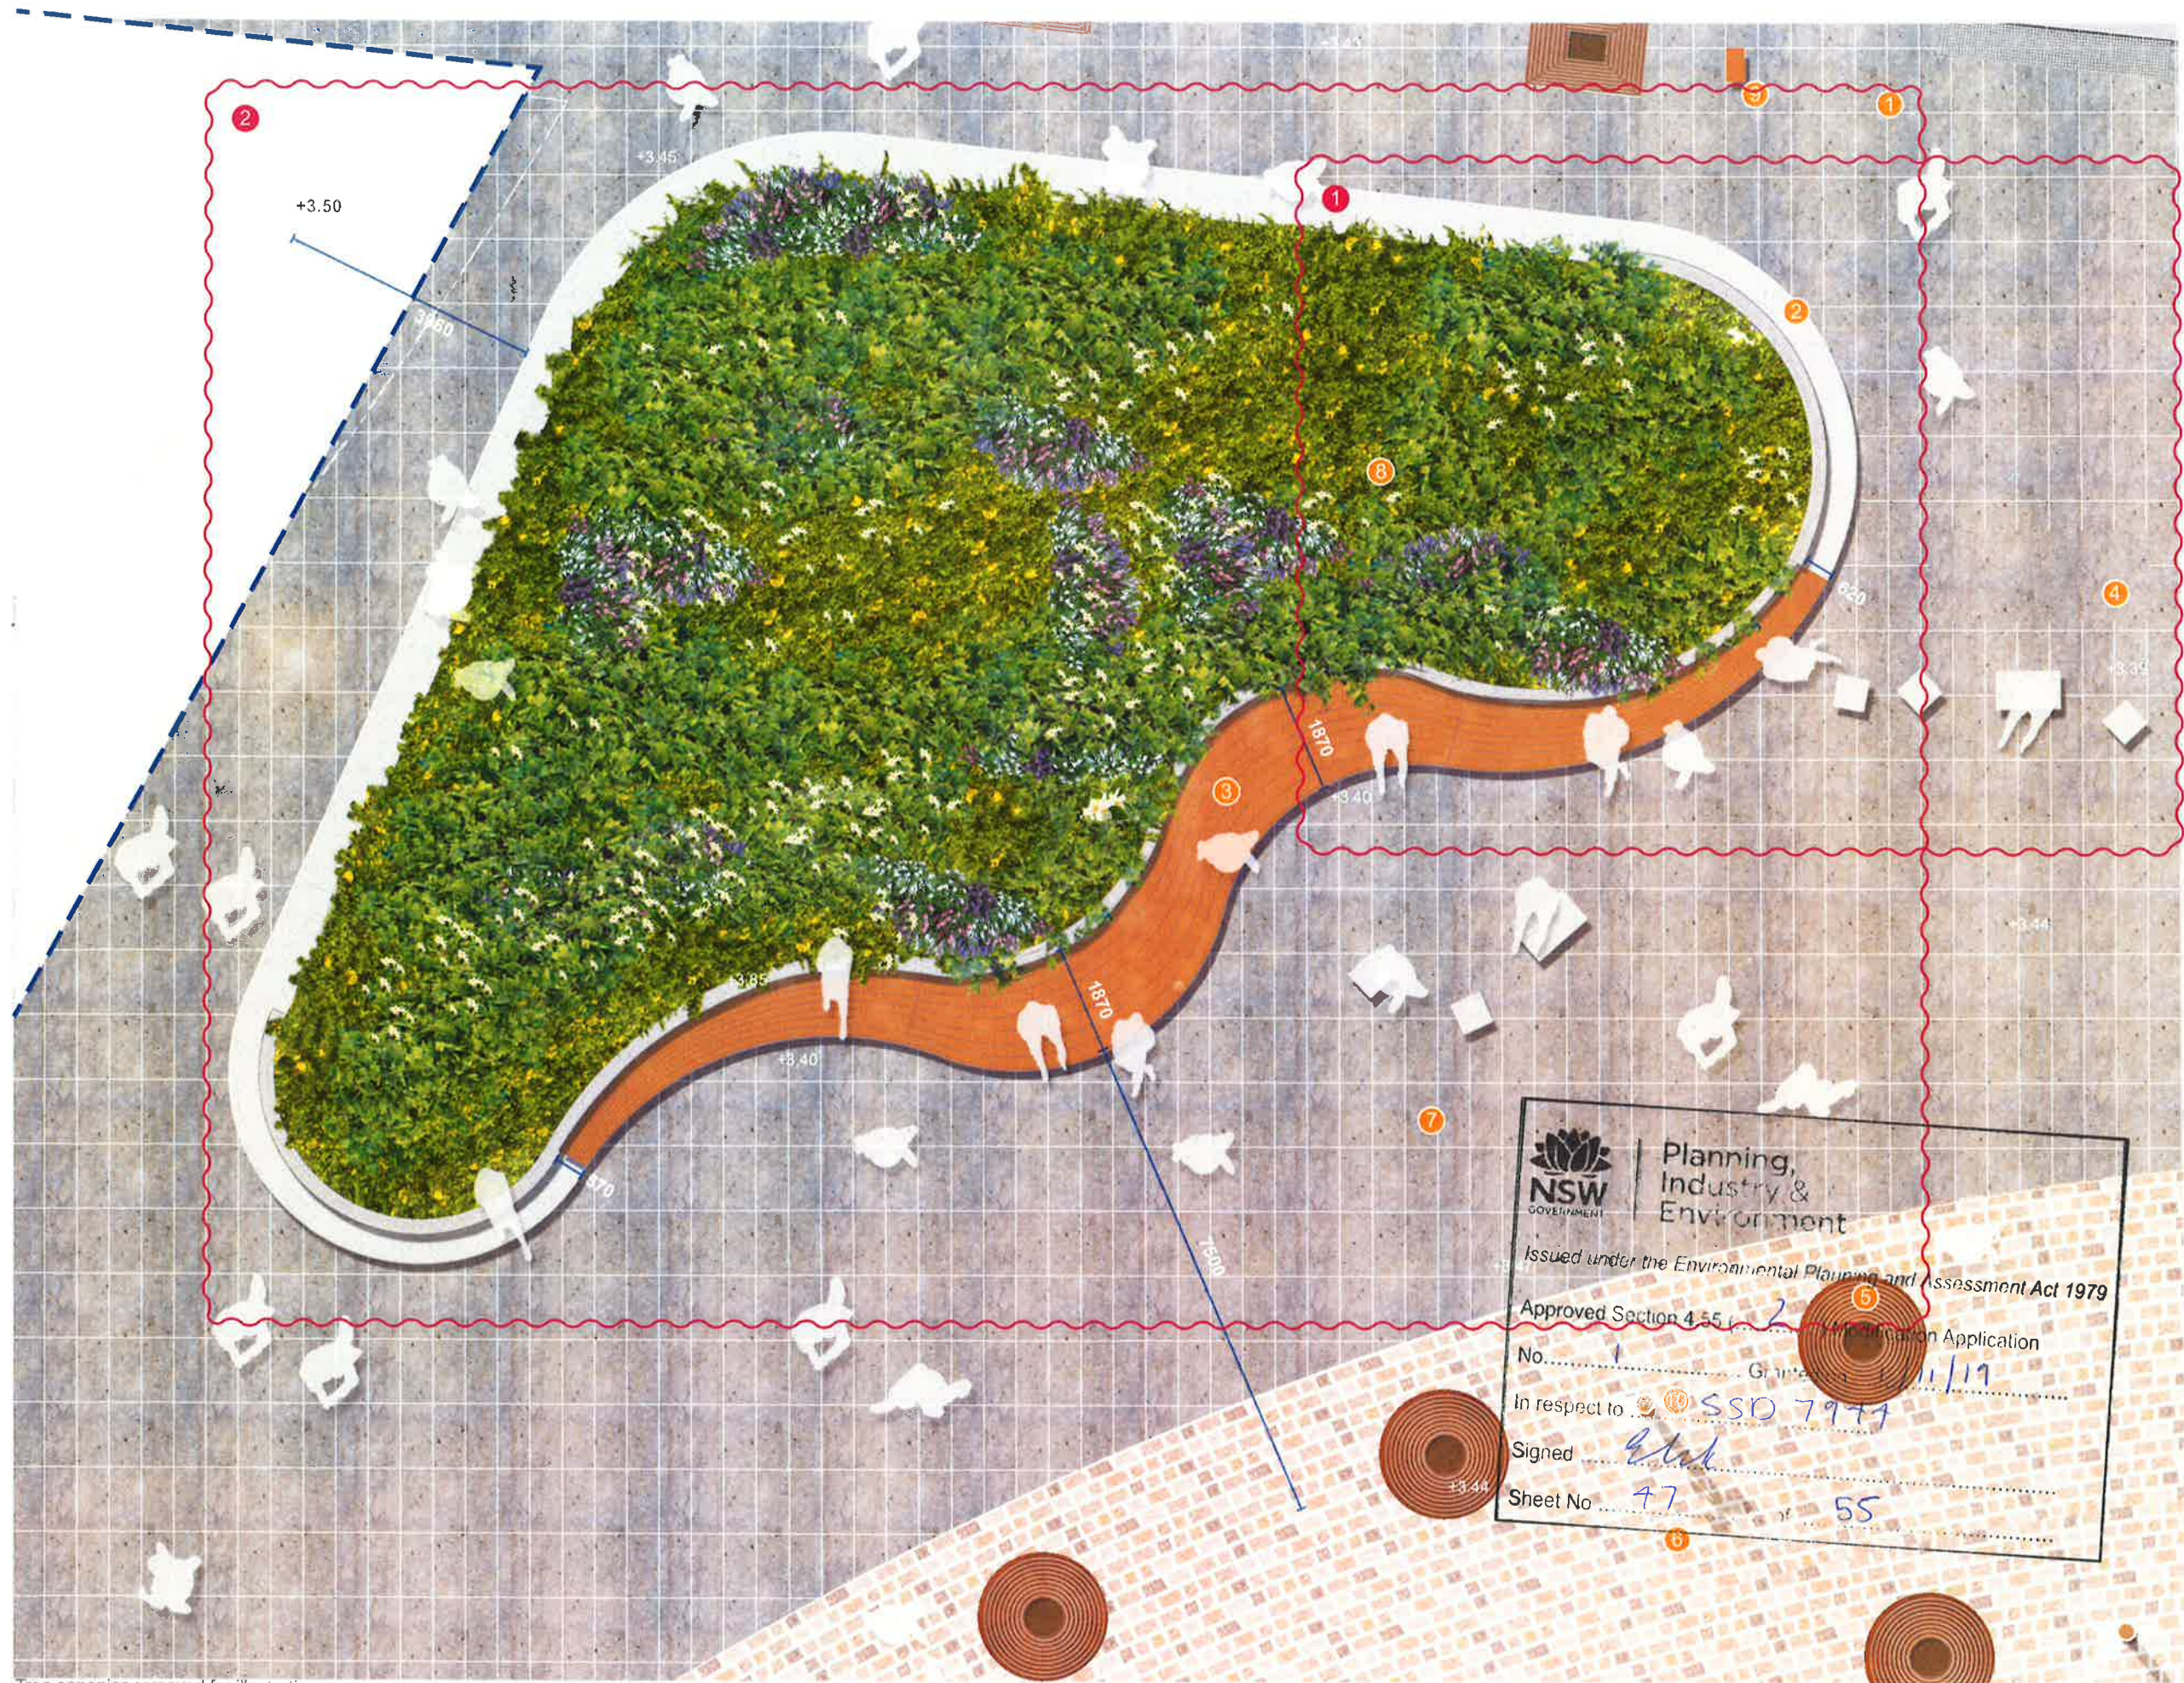

LEGEND

- Development application by others
(Works not in public domain scope)
- Awning over
- City of Sydney granite paving
- Raised precast concrete planter
- Timber lounge and seat
- Concrete seating / Vehicle deterrents
- Cast iron tree grate with uplights
- Porphyry paving
- Watermans Cove granite paver
- Cove raised planter garden
- Signage - refer to signage pack
- Waterfront light pole - refer lighting package

Proposed Modifications

- Amendment cloud
- Relocated Fig tree to North raised planter
- Change geometry of raised planter/reduce raised planter timber top and remove timber backrest

Tree canopies removed for illustrative purposes

Project
BARANGAROO STAGE 1B
PUBLIC DOMAIN
Modification S4.55

grant associates
67 Tras Street
Singapore 079006
T: +65 6221 3596
E: info@grant-associates.uk.com

lendlease
Level 14, Tower Three,
International Towers Sydney
Exchange Place,
300 Barangaroo Avenue
Barangaroo NSW 2000

Scale
1:100@A3
0 1 2 4m

Drawing Title
**WATERMANS COVE
RAISED PLANTER DETAIL
PLAN - NO TREES**
Drawn
SS

Drawing Number
BAR-418-DA-WC-DP02
Checked
MW

Revision	Date
Rev A	18/11/2016
Rev B	20/01/2017
Rev C	28/04/2017
Rev D	08/09/2017
Rev E	03/11/2017
Rev F	09/05/2019



Planning,
Industry &
Environment

Issued under the Environmental Planning and Assessment Act 1979

Approved Section 4.55 (2) Modification Application

No. 1

In respect to SS07/44

Signed [Signature]

Sheet No 48


SS

LEGEND

- Development application boundary
- Development application by others
(Works not in public domain scope)
- Waterhousea floribunda "Green Avenue"
- Crown Resort Hotel terrace shrub planting
- Timber deck
- Watermans Cove granite paver
- Crown Resort Hotel entry
- Access ramp to lower level

Proposed Modifications

- Amendment cloud
- Stone stairs changed to concrete

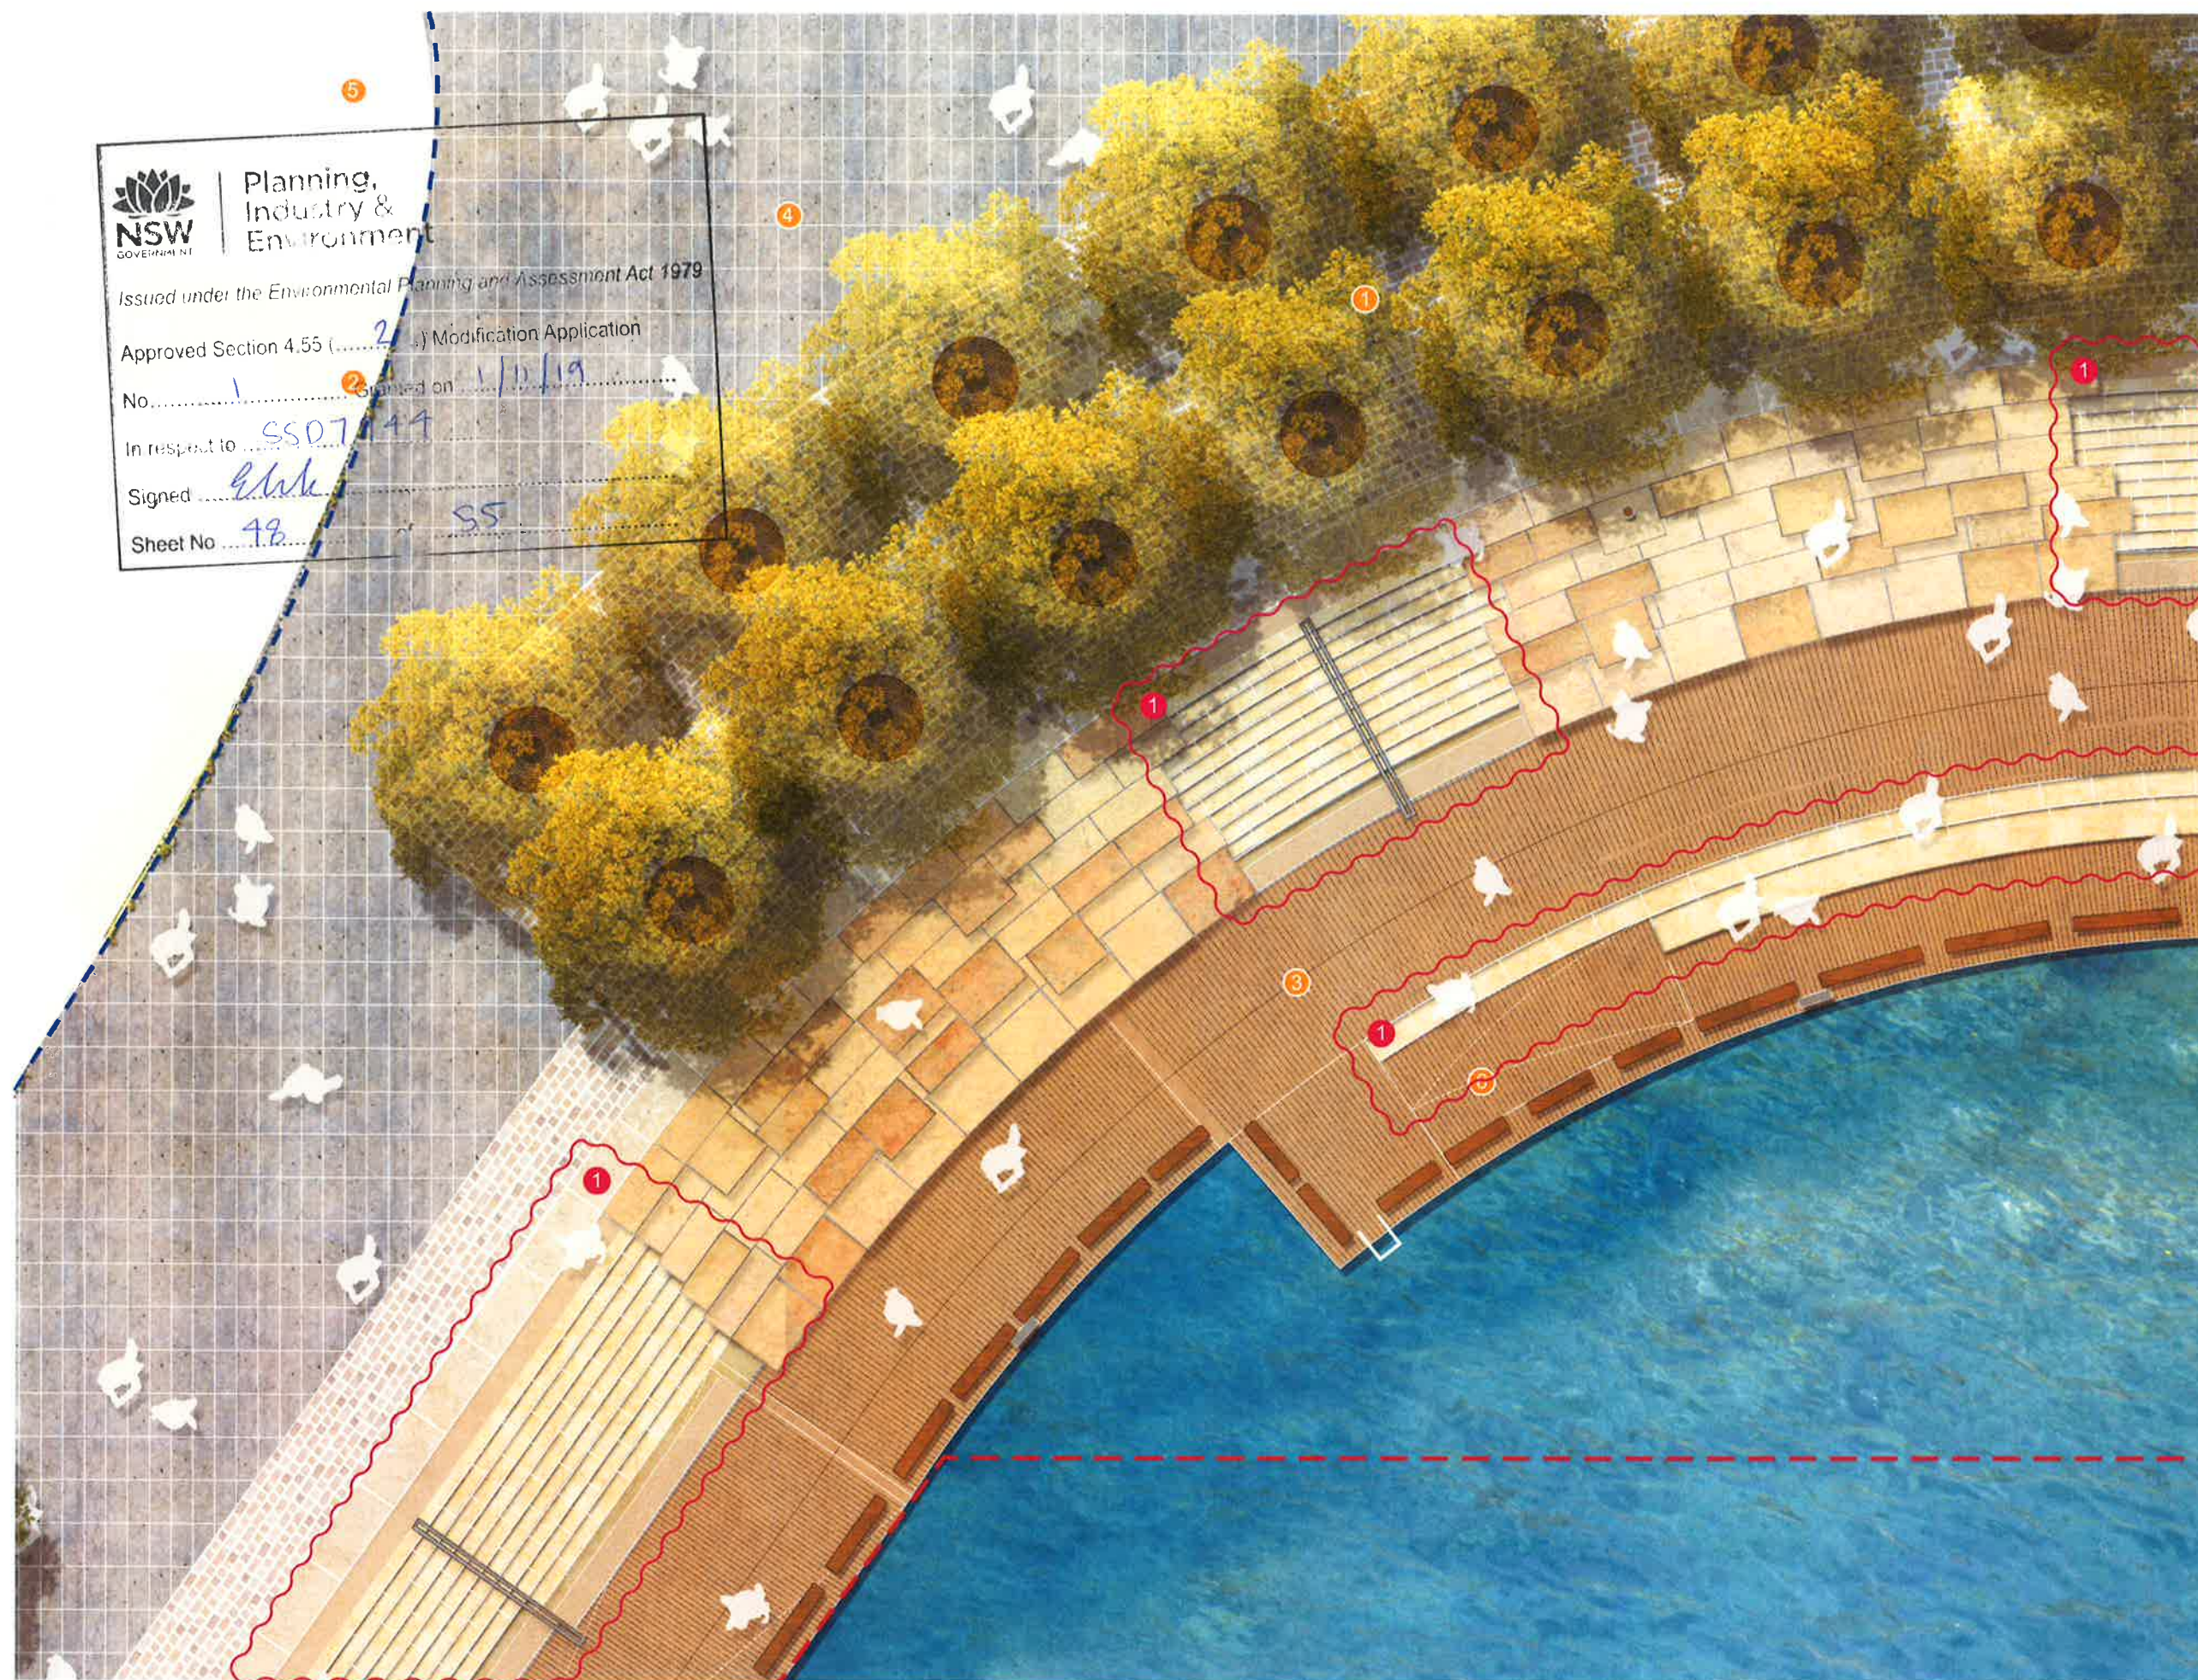


Project
BARANGAROO STAGE 1B
PUBLIC DOMAIN
Modification S4.55

grant associates
67 Tras Street
Singapore 079006
T: +65 6221 3596
E: info@grant-associates.uk.com



Level 14, Tower Three,
International Towers Sydney
Exchange Place,
300 Barangaroo Avenue
Barangaroo NSW 2000
T: +61 2 9250 6111

Scale
1:150@A3

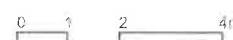

Drawing Title
**WATERMANS COVE
TERRACED SEATING DETAIL
PLAN - TREES**

Drawn
SS

Drawing Number
BAR-418-DA-WC-DP03

Checked
MW

Revision
Rev A
Rev B
Rev C
Rev D
Rev E

Date
18/11/2016
20/01/2017
15/03/2017
08/09/2017
09/05/2019



**Planning,
Industry &
Environment**

Issued under the *Environmental Planning and Assessment Act 1979*

Approved Section 4.55 (2) Modification Application

No. 1 Granted on 11/01/17


In respect to S5079417

Signed [Signature] of 55

Sheet No 49 of 55

- LEGEND**
 - Development application boundary
 - Development application by others
(Works not in public domain scope)
- 1 Entry to Crown Resort Hotel
 - 2 Crown Resort Hotel licensed seating area
 - 3 Porphyry paving
 - 4 Cast iron tree grate with uprights
 - 5 Sandstone flush edge
 - 6 Concrete steps and bronze hand rail
 - 7 Sandstone seating terraces
 - 8 Timber ramp to Wulugul Walk
 - 9 Timber baulk
 - 10 Watermans Cove granite paver
 - 11 Access ramp to lower level

- Proposed Modifications**
 - Amendment cloud
 - 1 Stone stairs changed to concrete

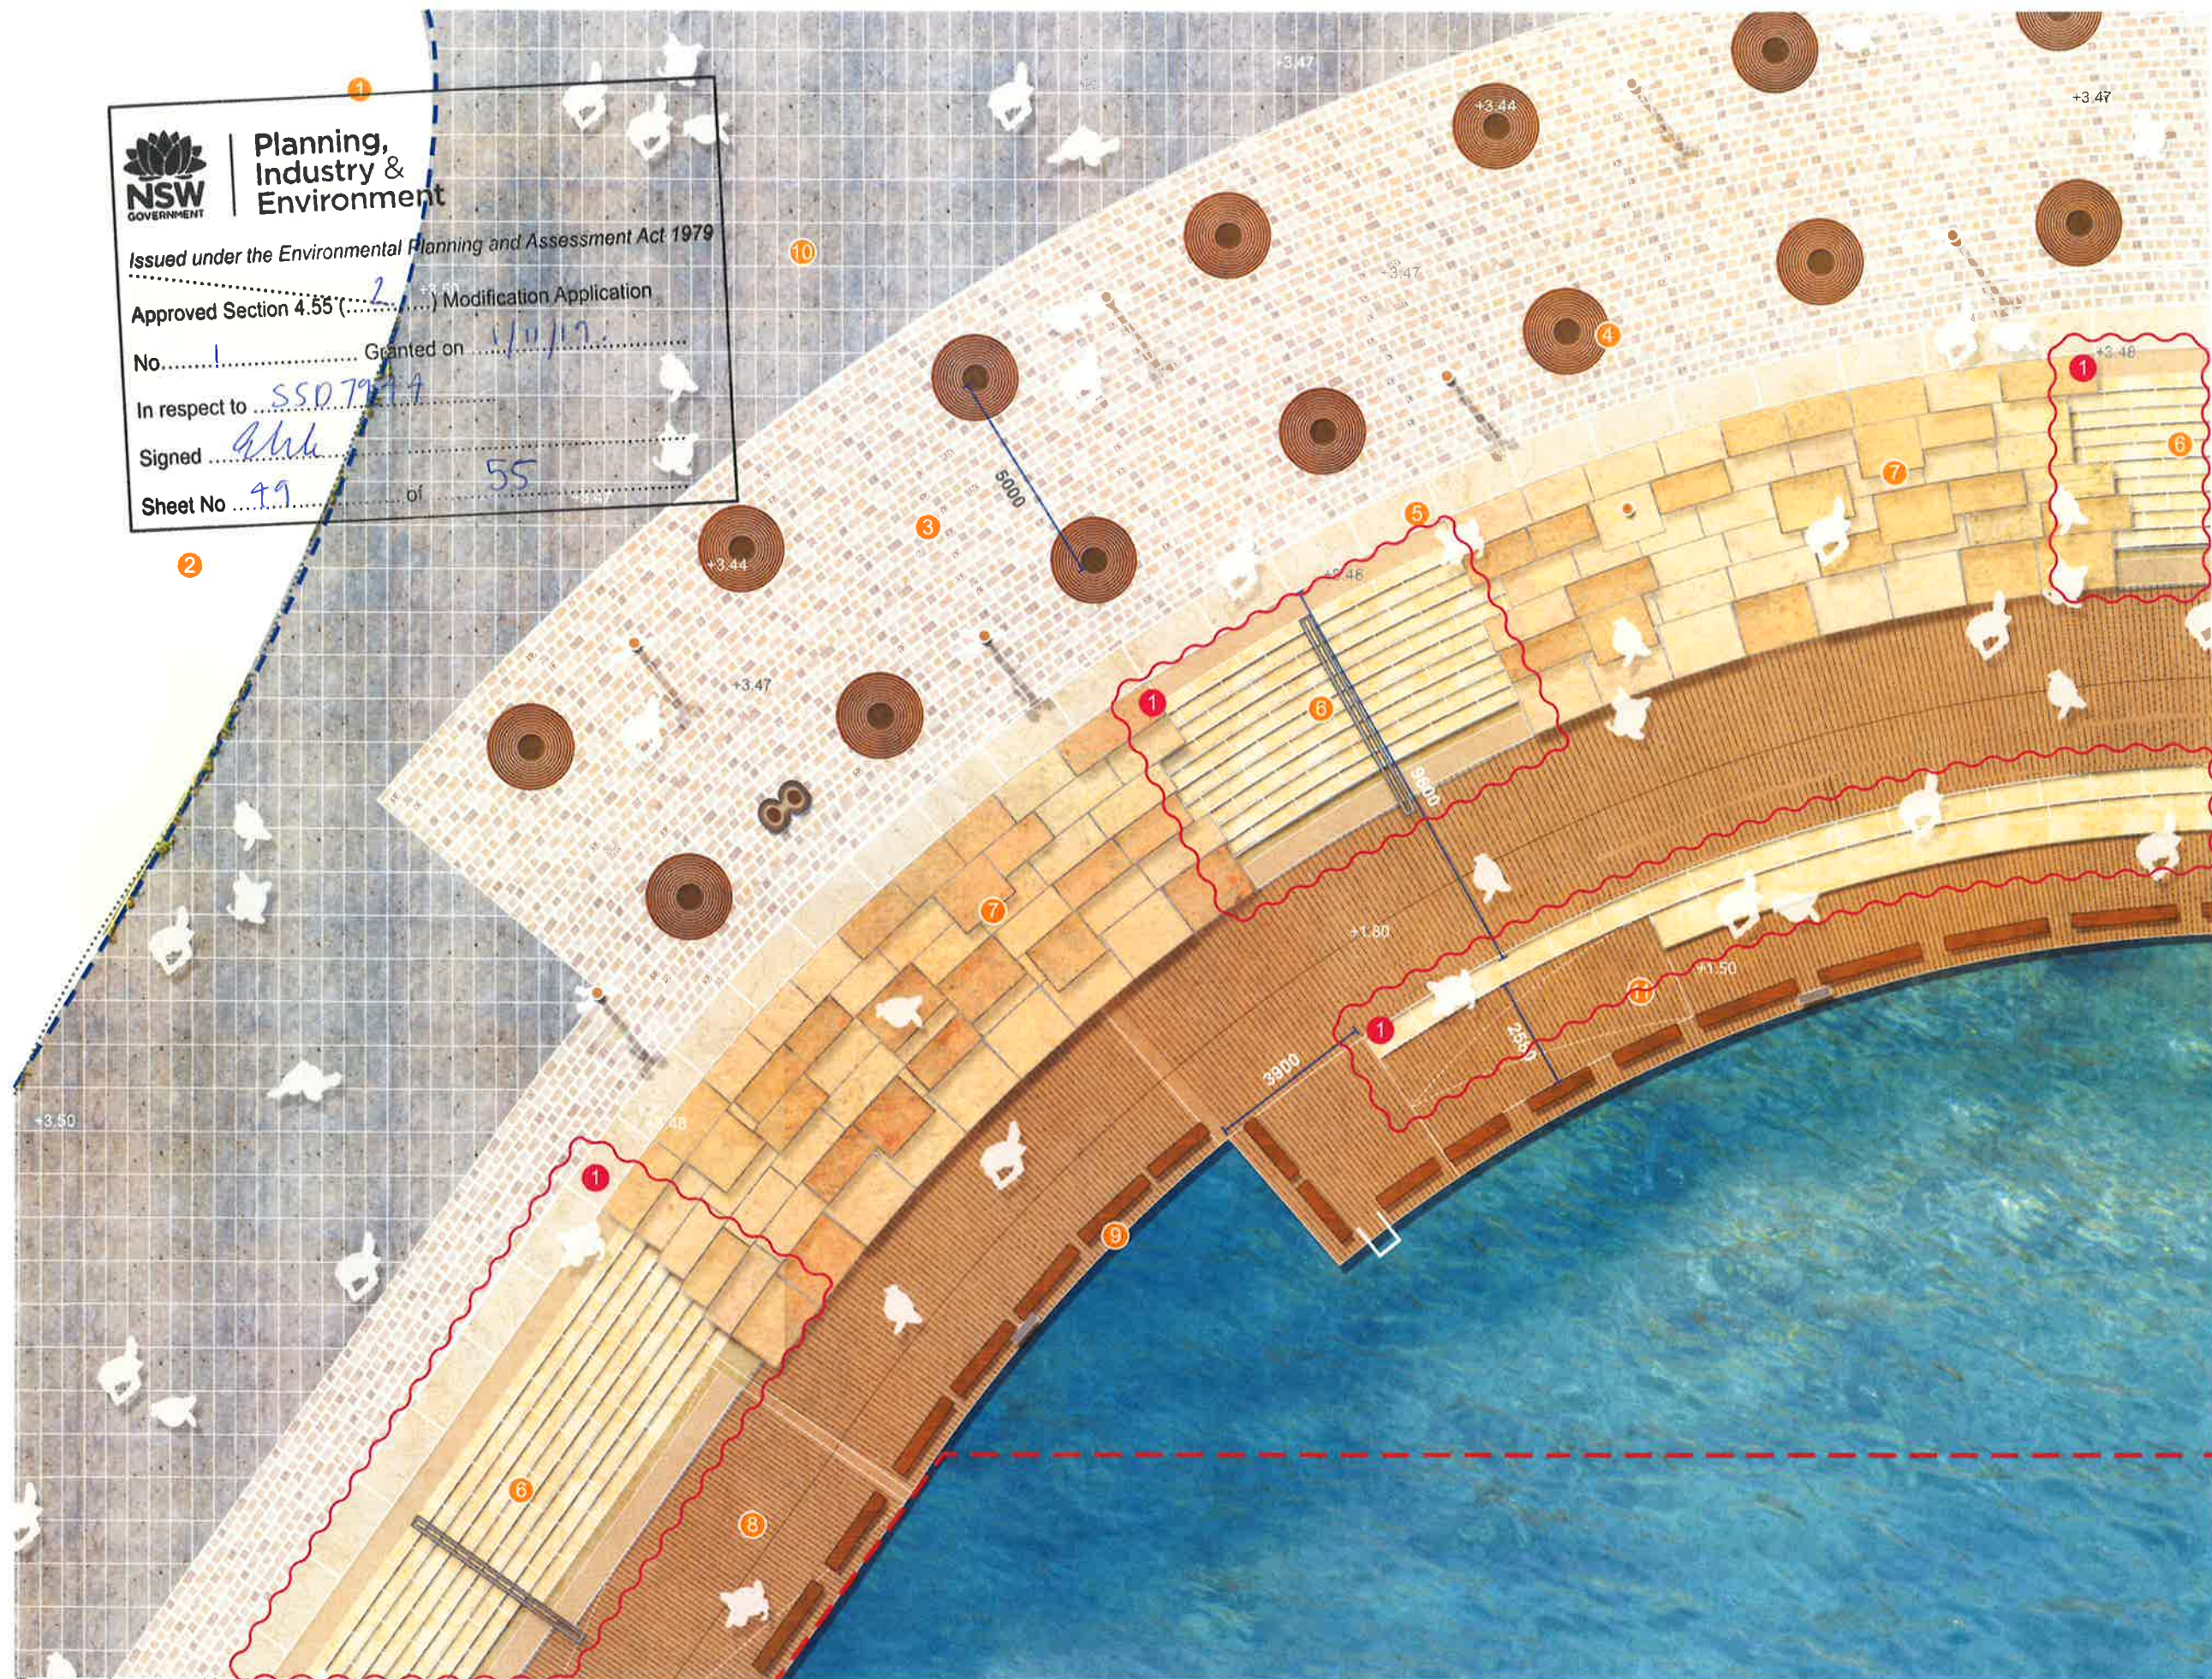

Project
BARANGAROO STAGE 1B
PUBLIC DOMAIN
Modification S4.55

 **grant associates**
67 Tras Street
Singapore 079006
T: +65 6221 3596
E: info@grant-associates.uk.com


 **lendlease**
Level 14, Tower Three,
International Towers Sydney
Exchange Place,
300 Barangaroo Avenue
Barangaroo NSW 2000
© 2016 LENDLEASE GROUP

Scale
1:150@A3


Drawing Title
**WATERMANS COVE
TERRACED SEATING DETAIL
PLAN - NO TREES**
Drawn
SS

Drawing Number
BAR-418-DA-WC-DP04
Checked
MW

Revision	Date
Rev A	18/11/2016
Rev B	20/01/2017
Rev C	15/03/2017
Rev D	28/04/2017
Rev E	08/09/2017
Rev F	09/05/2019

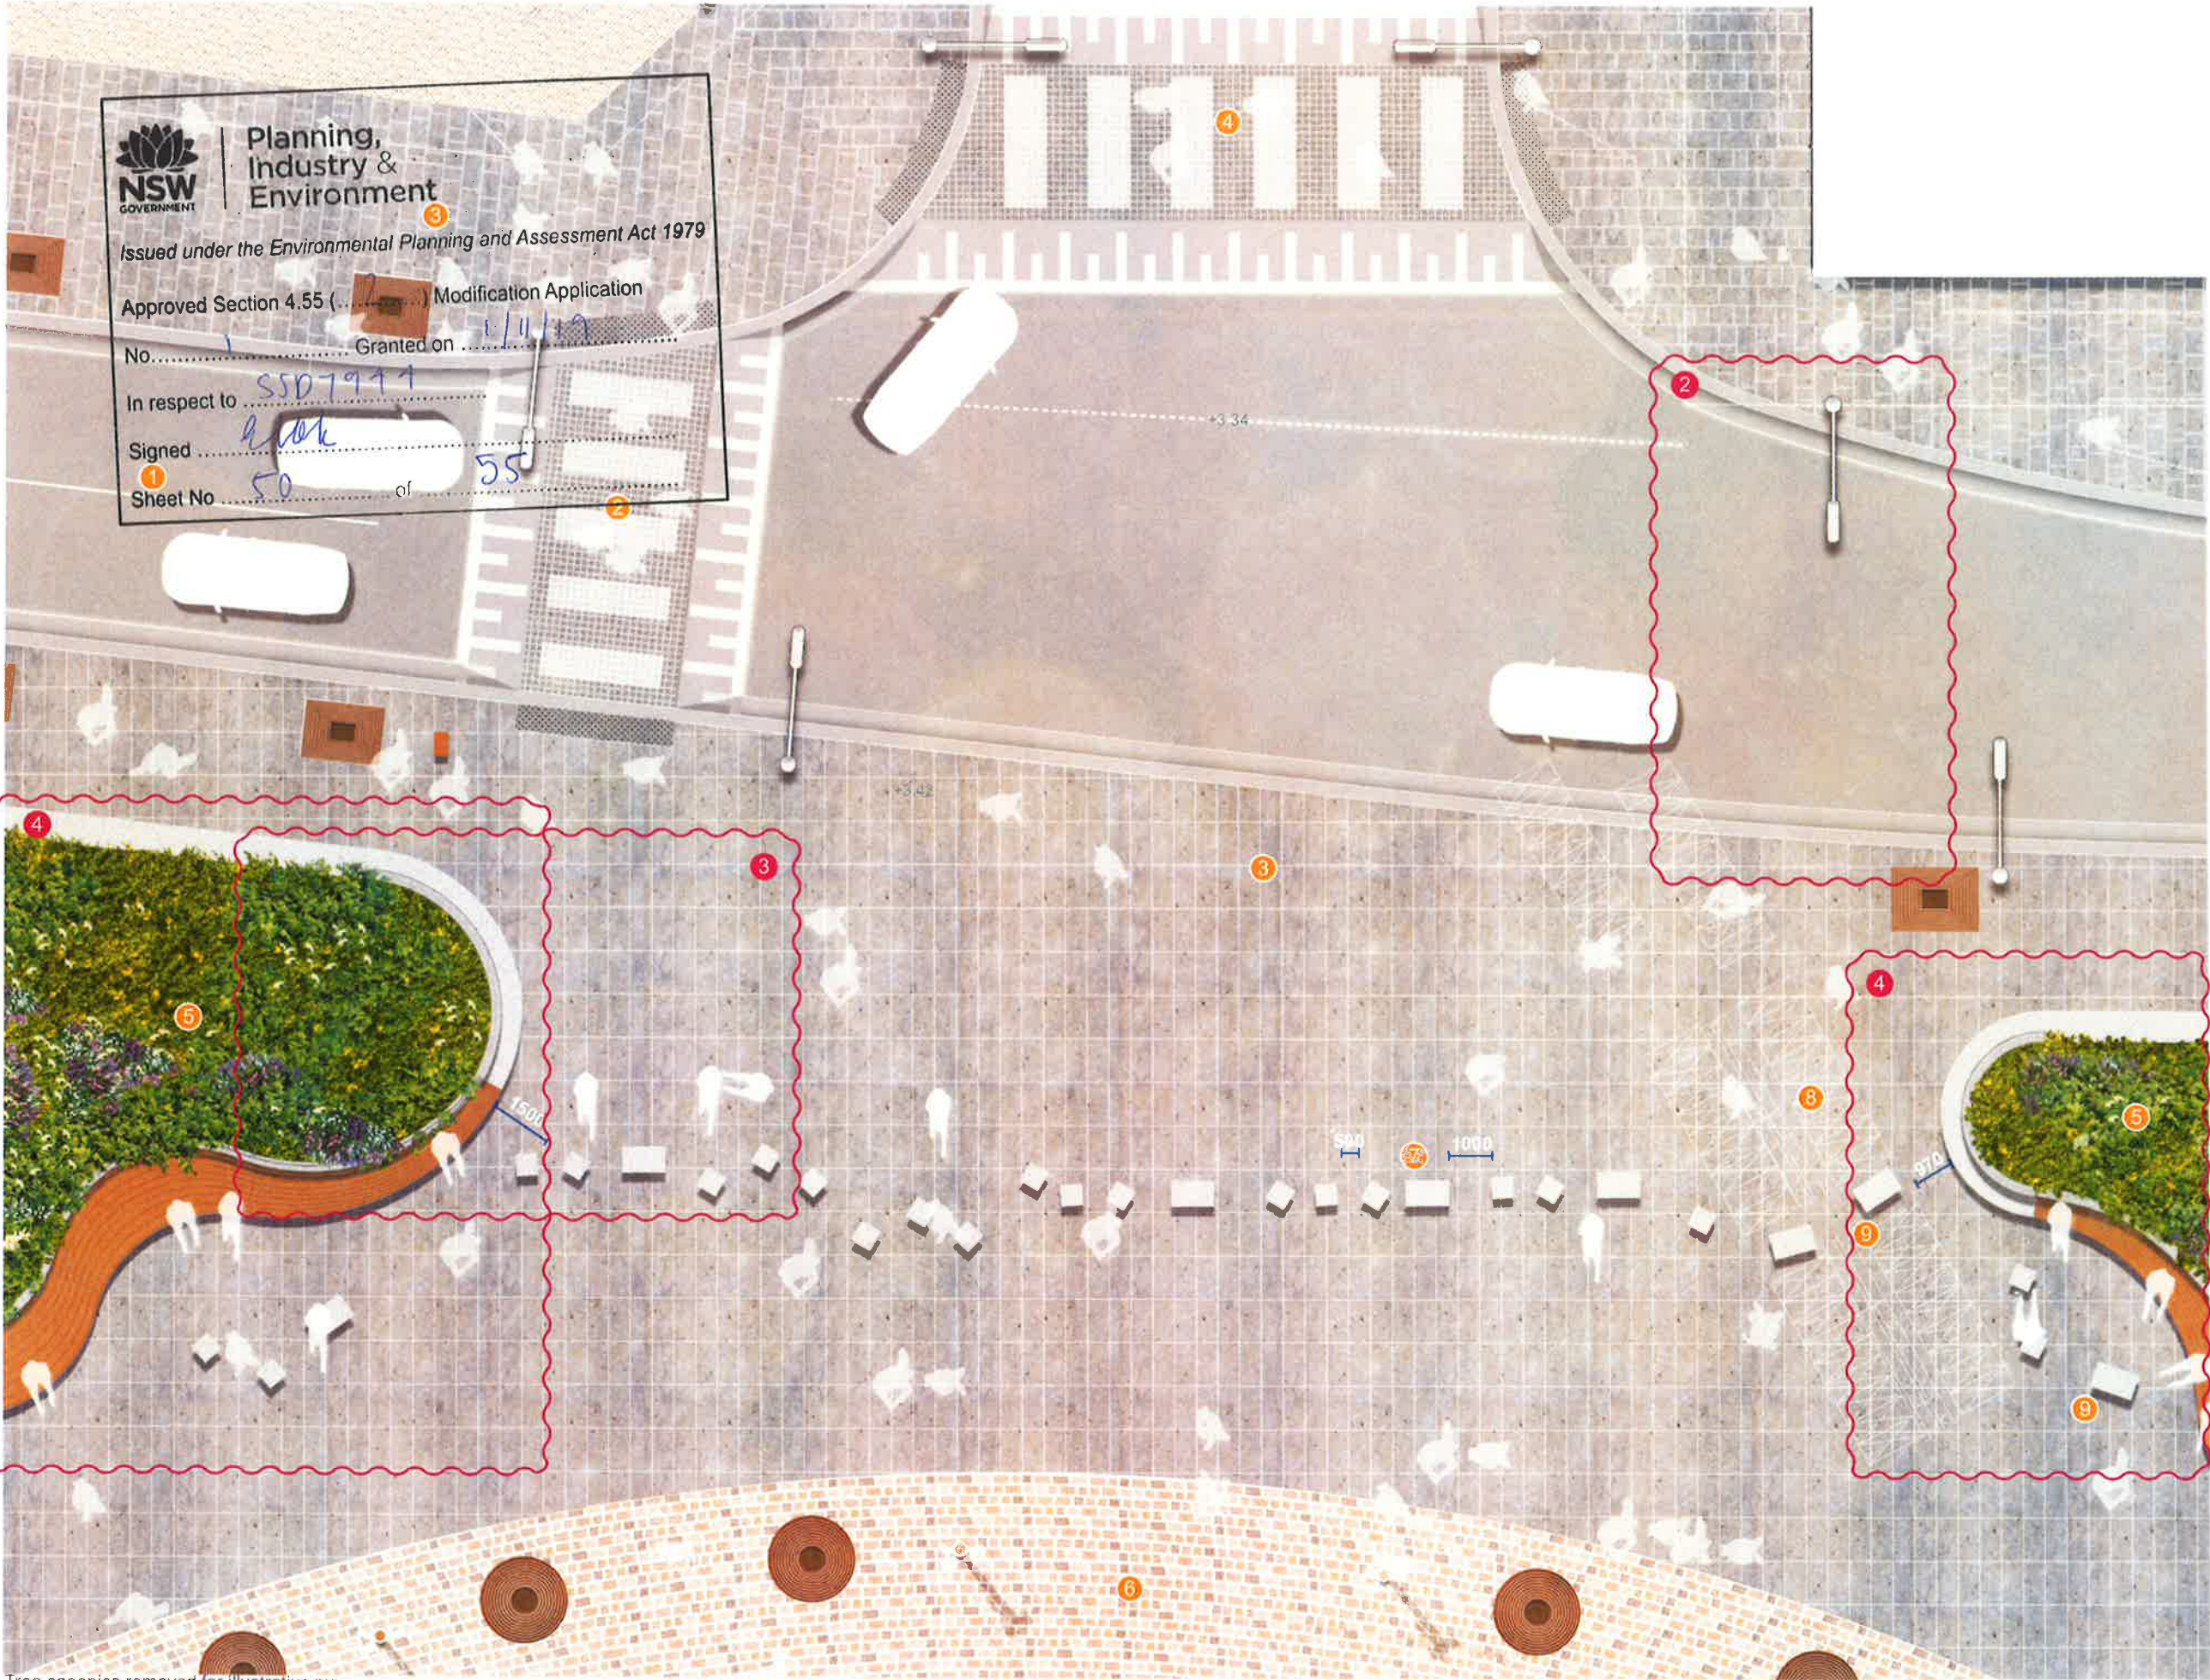

NSW GOVERNMENT
Planning, Industry & Environment
Issued under the *Environmental Planning and Assessment Act 1979*
Approved Section 4.55 (.....) Modification Application
No. Granted on 1/11/17
In respect to S507997
Signed [Signature]
Sheet No 50 of 55

LEGEND

- 1 Barangaroo Avenue
- 2 Barangaroo Avenue pedestrian crossing
- 3 Cove paving granite paver
- 4 Watermans Quay pedestrian crossing
- 5 Raised planter/seal
- 6 Porphyry paving
- 7 Concrete blocks / vehicle deterrents
- 8 Underground heat exchange infrastructure pits
- 9 "Removeable" concrete blocks

Proposed Modifications

- Amendment cloud
- 1 Not in use
- 2 Deletion of pedestrian crossing
- 3 Relocated Fig tree to North raised planter
- 4 Change geometry of raised planter/reduce raised planter timber top and remove timber backrest



Planning,
Industry &
Environment

Issued under the Environmental Planning and Assessment Act 1979

Approved Section 4.55 (....2....) Modification Application

No.....1..... Granted on1/11/19.....

In respect toSSD 7944.....

Signed.....

Sheet No51..... of55.....

(TEMPORARY TREES, TO BE
REUSED FROM EXISTING)

LEGEND

Development application boundary

Barangaroo South 1B boundary

WATERMANS QUAY

Elaeocarpus eumundi

BARANGAROO AVENUE

Harpullia pendula

HICKSON PARK

Magnolia grandiflora 'Exmouth'

Glochidion fernandi

Syzigium paniculatum

Angophora costata

Tristaniopsis laurina

Ficus macrophylla

Ficus microcarpa var. *hillii*

Magnolia x soulangeana

Angophora hispida

WULUGUL WALK

Celtis australis

Ficus microcarpa var. *hillii*

WATERMANS COVE

Corymbia maculata

Angophora costata

Waterhousea floribunda var. 'Green Avenue'

Ficus microcarpa var. *hillii*

OTHER

Existing Hickson Road trees

Proposed Modifications

Amendment cloud

1


Additional temporary tree as per consent requirement B29. Subject to Secretary's approval.

2

Additional species

3

Removal of 2no. *Celtis australis* to respond to pier amendment

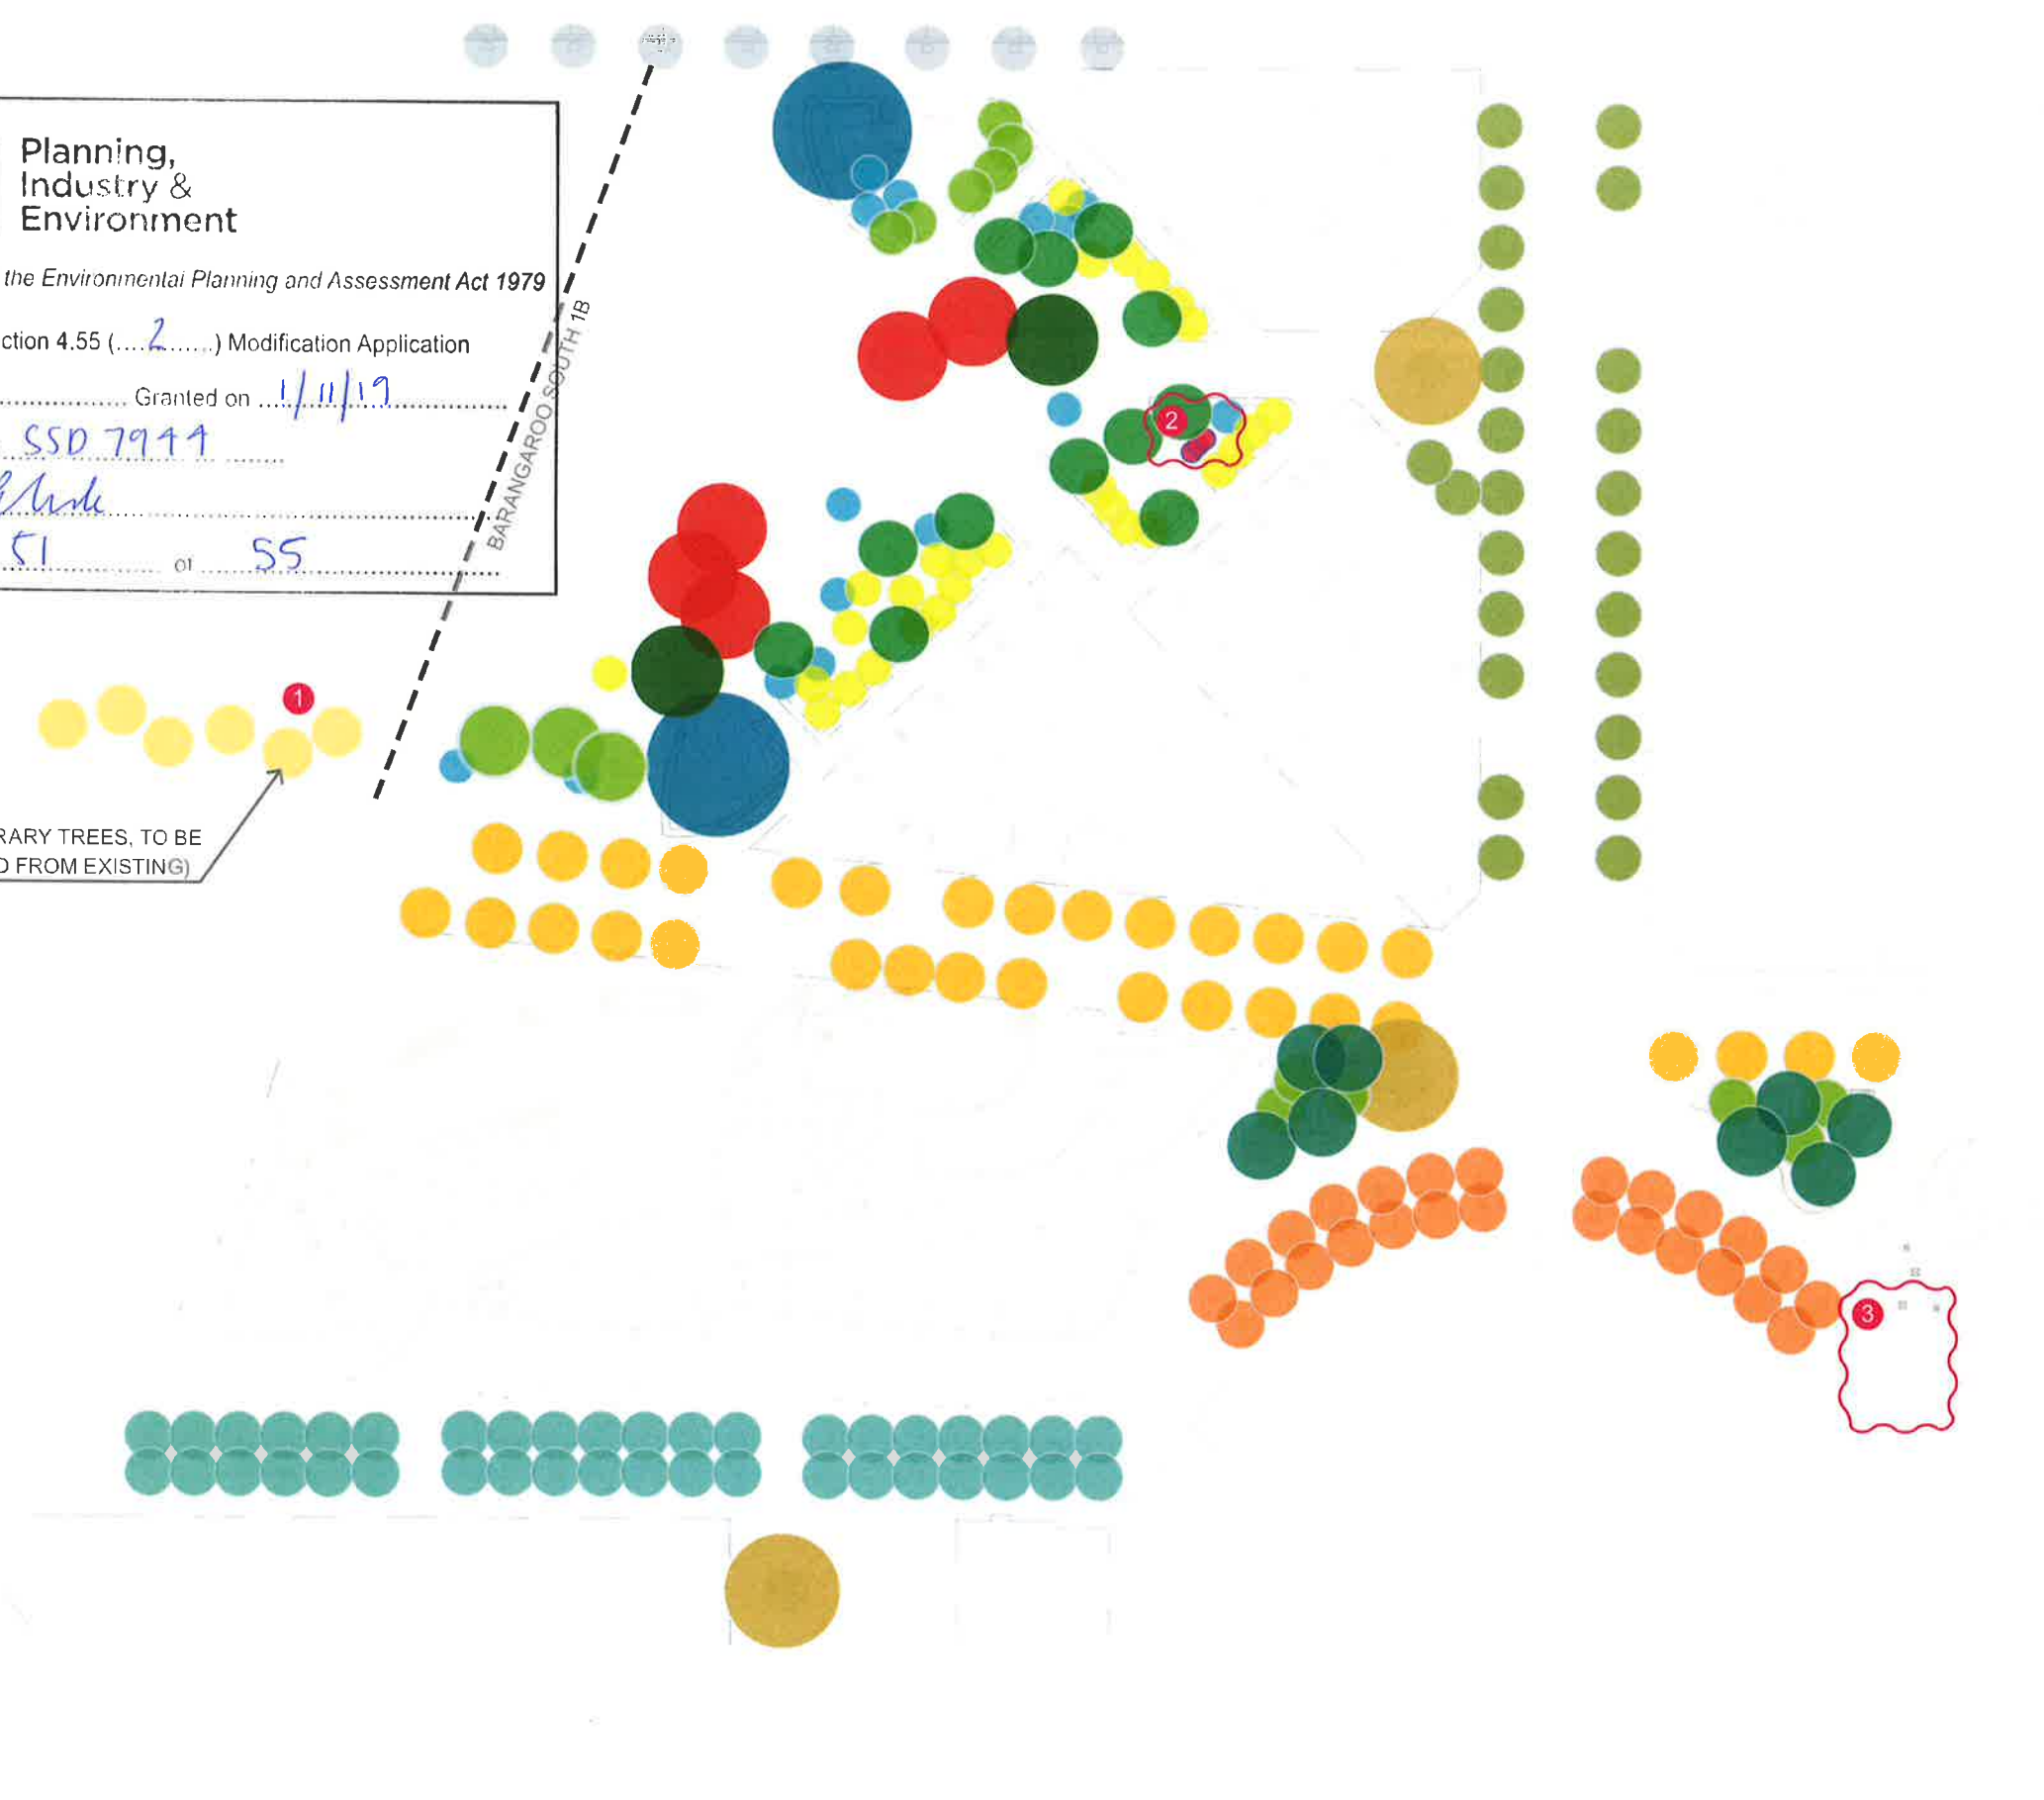

Proposed Modifications

-  Amendment cloud
- 1 Additional temporary tree as per consent requirement B29. Subject to Secretary's approval.
- 2 Additional species

NSW GOVERNMENT **Planning, Industry & Environment**

Issued under the Environmental Planning and Assessment Act 1979

Approved Section 4.55 (....2.....) Modification Application

No.1..... Granted on 1/11/19

In respect to SSD7944

Signed 


Sheet No 52 of 55




WATERMANS QUAY
Elaeocarpus eumundi - Smooth Leaved Quandong



BARANGAROO AVENUE
Harpullia pendula - Tulipwood

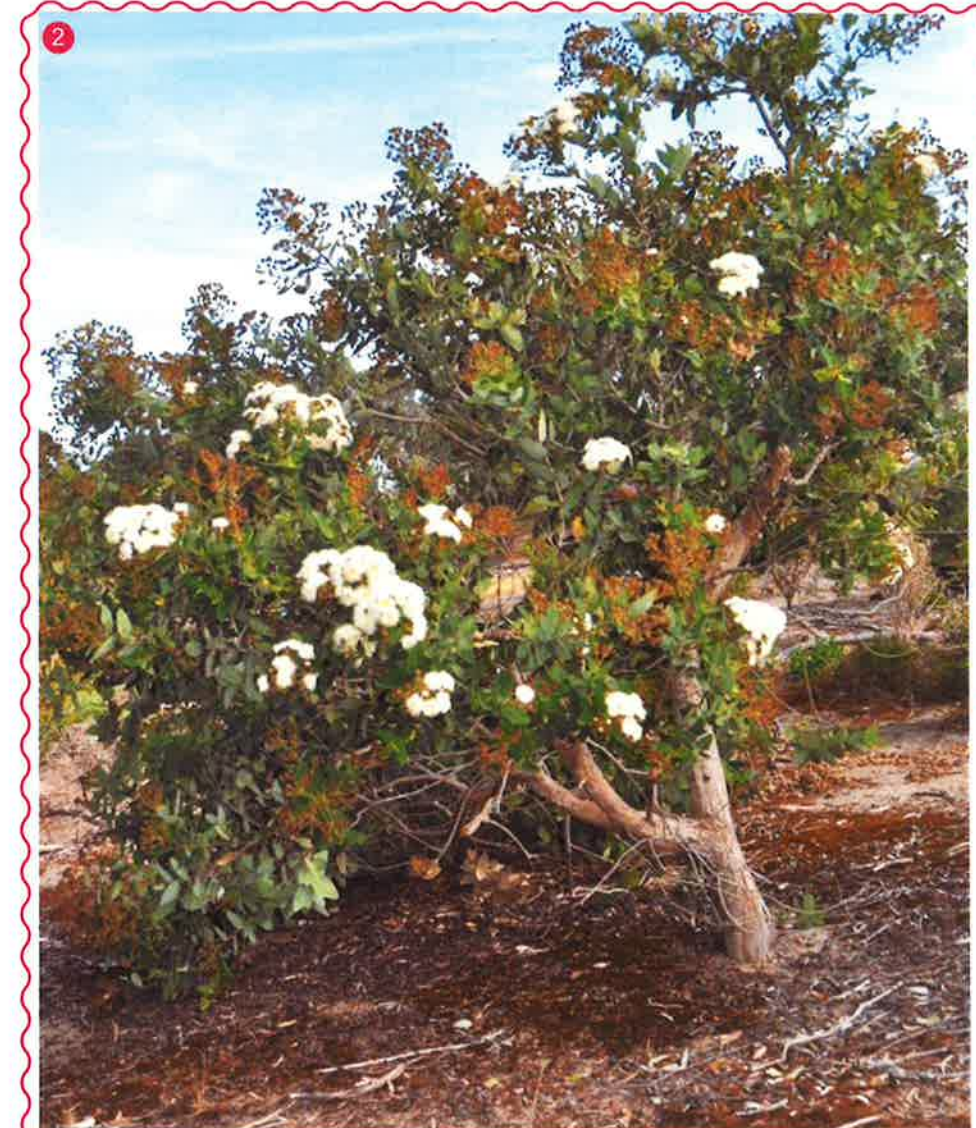

HICKSON PARK/BARANGAROO BENCH
Angophora Hispida - Dwarf Apple

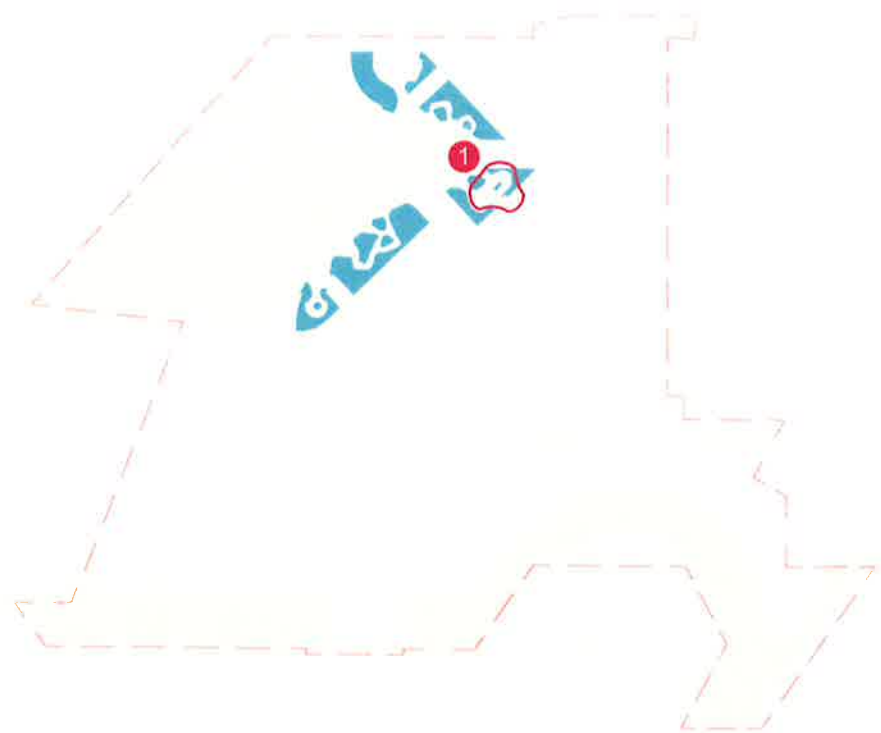


Planning, Industry & Environment
 Issued under the *Environmental Planning and Assessment Act 1979*
 Approved Section 4.55 (.....2.....) Modification Application
 No1..... Granted on 1/11/19
 In respect to SS07944
 Signed *Eluk*
 Sheet No 53 of 55

Proposed Modifications

-  Amendment cloud
- 1 Additional species for Barangaroo Bench planter
- 2 Additional species for Fern Garden



BARANGAROO BENCH
Lepidosperma gladiatum - Gladiator



FERN GARDEN
Blechnum nudum - Fishbone Fern



FERN GARDEN
Blechnum patersonii - Strap water fern



FERN GARDEN
Asplenium australasicum - Birdsnest fern



FERN GARDEN
Xanthorrhoea johnsonii



NSW GOVERNMENT | **Planning, Industry & Environment**

Issued under the *Environmental Planning and Assessment Act 1979*

Approved Section 4.55 (...2...) Modification Application

No. 1 Granted on 1/11/19

In respect to SSD7977

Signed [Signature]

Sheet No 54 of 55

Proposed Modifications



Amendment cloud

1 Additional species for Fern Garden



FERN GARDEN
Cheilanthes austrotenuifolia - Rock fern




FERN GARDEN
Ficinia nodosa - Knobby club-rush



FERN GARDEN
Dicksonia antarctica - Tree fern



FERN GARDEN
Doryanthes excelsa

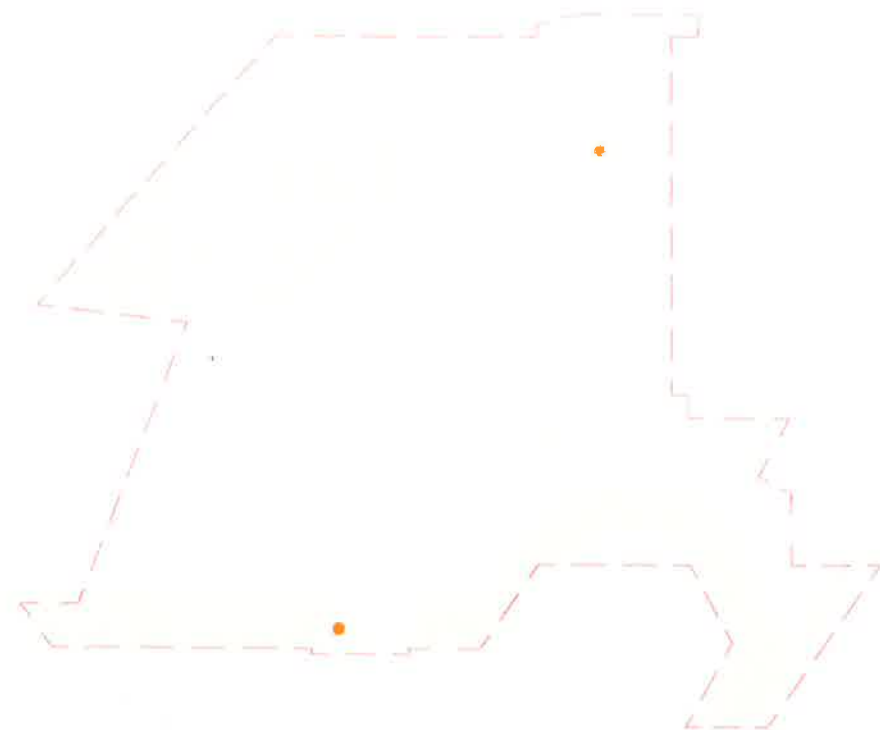


Planning, Industry & Environment
 Issued under the *Environmental Planning and Assessment Act 1979*
 Approved Section 4.55 (.....2.....) Modification Application
 No.....1..... Granted on1/11/19.....
 In respect to SSD7777
 Signed[Signature].....
 Sheet No 55 of 55



FIG RAISED PLANTER GARDEN
Trachelospermum jasminoides - Star jasmine



COVE RAISED PLANTER GARDEN
Banksia spinulosa var. *spinulosa* - Birthday candles

Proposed Modifications



Amendment cloud

- 1 Additional species for ove raised planter garden