




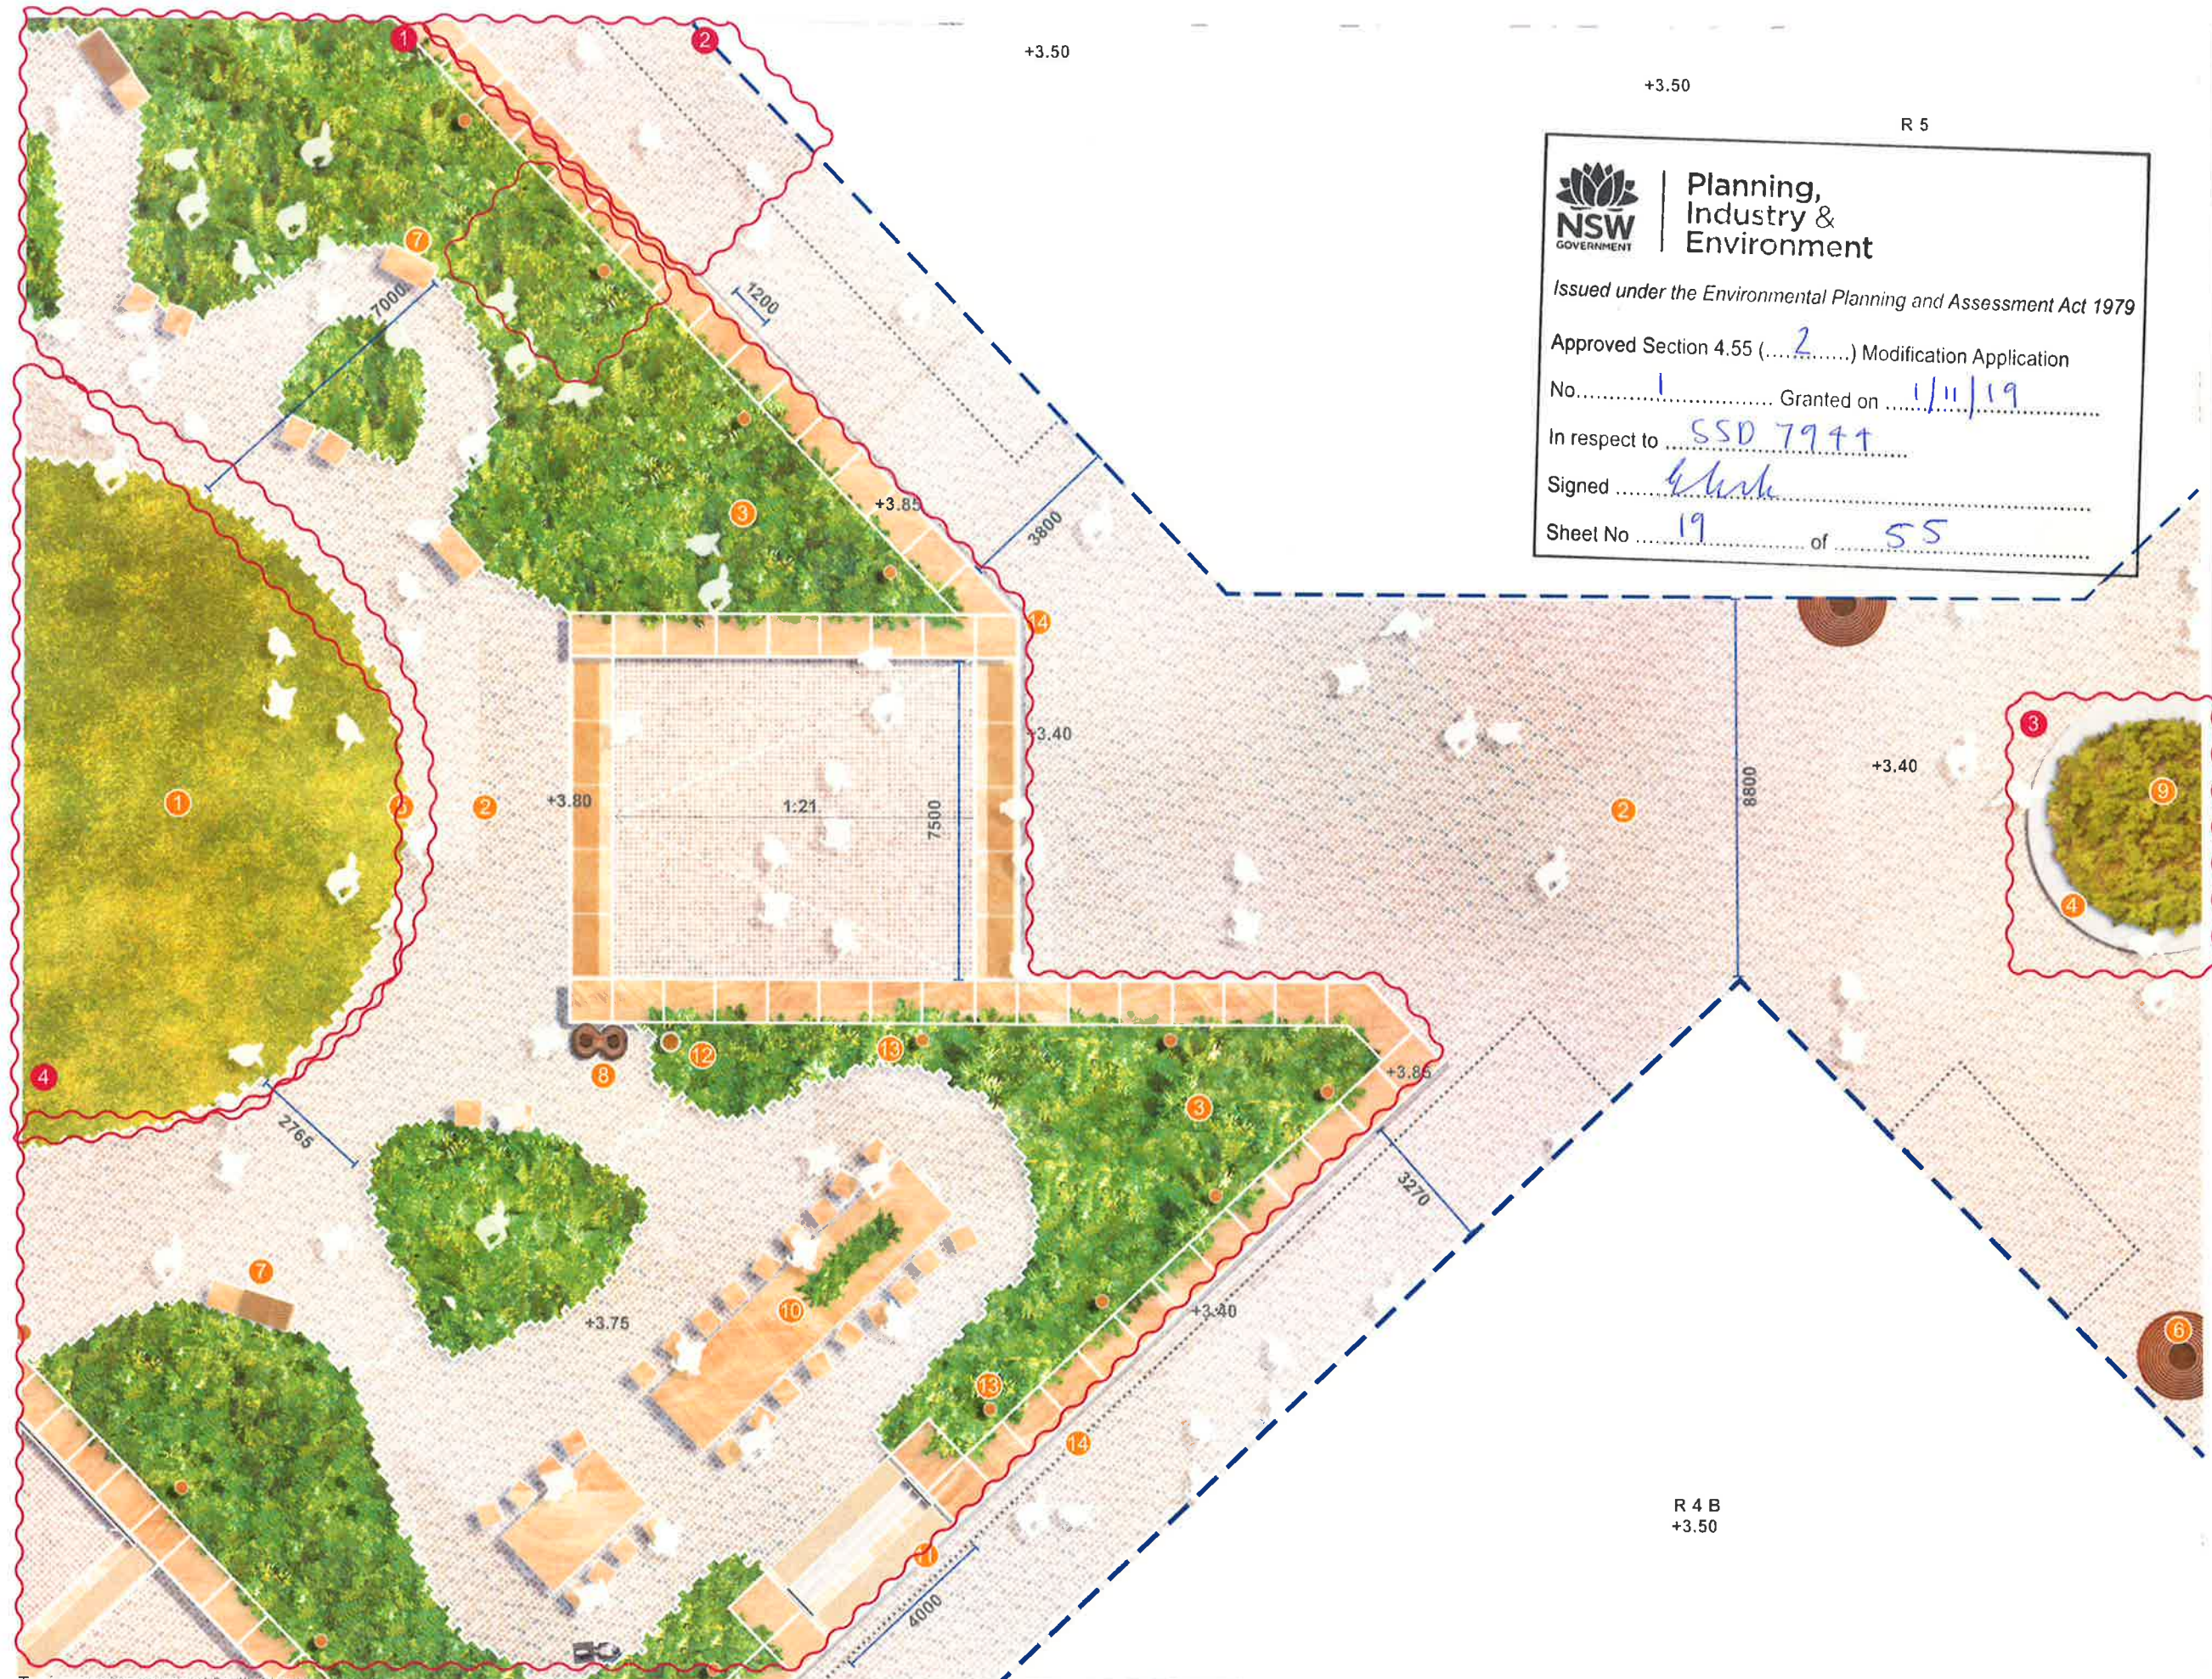

**Planning,
Industry &
Environment**

Issued under the *Environmental Planning and Assessment Act 1979*

Approved Section 4.55 (.....2.....) Modification Application

No.....1..... Granted on1/11/19.....


In respect to SSD 7944

Signed[Signature].....

Sheet No19..... of55.....

- LEGEND**
- Development application by others
(Works not in public domain scope)
 - Awning over
 - 1 Hickson park lawn
 - 2 Porphyry paving
 - 3 Fern garden
 - 4 Raised concrete "Fig" seat
 - 5 Lawn and porphyry edge transition
 - 6 Circular cast iron tree grate
 - 7 Hickson park sandstone seats
 - 8 Hickson park bins
 - 9 Understorey planting
 - 10 Barangaroo Bench
 - 11 Stairs to park
 - 12 Hickson Park pole top light
 - 13 Hickson Park bollard light
 - 14 Brick slot drain

- Proposed Modifications**
- Amendment cloud
 - 1 Increase planting area within the park, change of geometry and move 1no. access stairs.
 - 2 Remove ramp and sandstone wall due to proposed Hickson Road levels
 - 3 Remove timber top for Watermans Quay raised planter seating
 - 4 Levels changed due to proposed Hickson Road levels

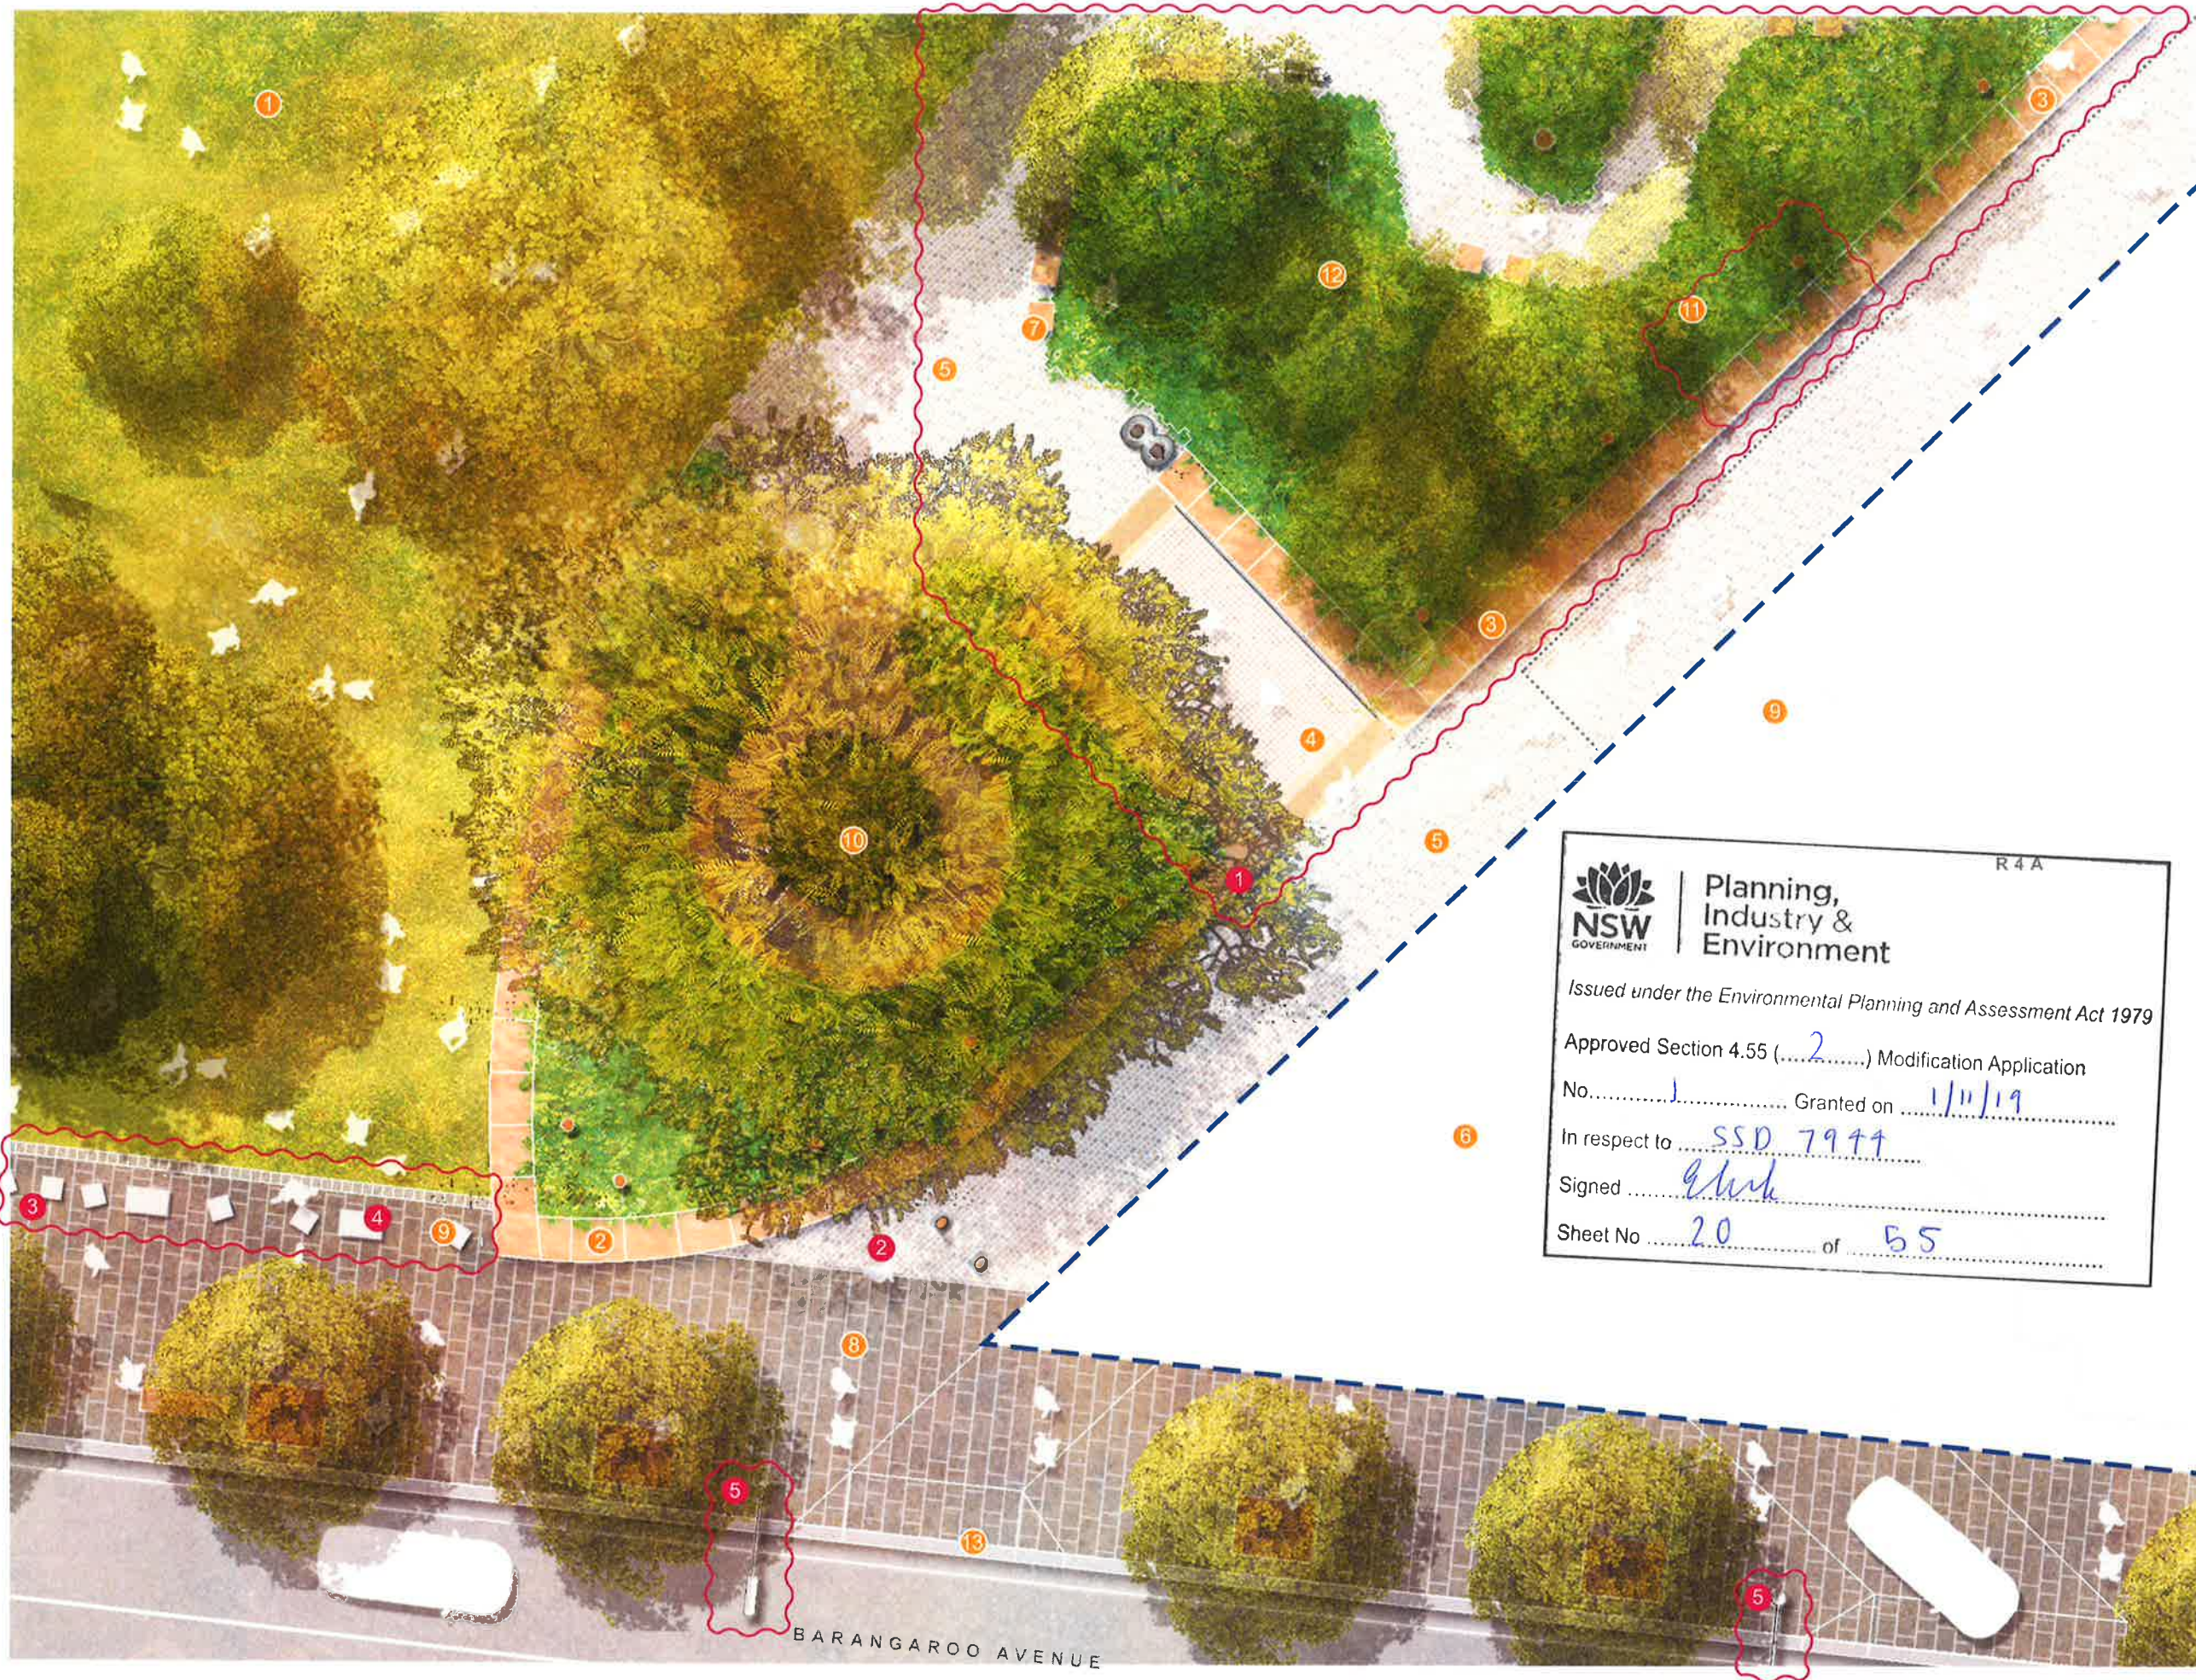



LEGEND

- Development application by others
(Works not in public domain scope)
- Awning over
- 1 Hickson park lawn
- 2 Low sandstone raised planter/seating wall
- 3 Low sandstone park edge
- 4 Park entry ramp
- 5 Porphyry paving
- 6 R4A Porte cochere
- 7 Hickson park sandstone seats
- 8 City of Sydney granite paving
- 9 Concrete seat / vehicle deterrent
- 10 *Ficus sp.* signature tree
- 11 Wind mitigation tree plating
- 12 Tree bell park planting
- 13 Porte cochere crossover approved under
One Sydney development application

Proposed Modifications

- Amendment cloud
- 1 Increase planting area within the park, change of geometry and remove 1no. access stairs.
- 2 Remove porphyry paving to City of Sydney transition as per consent requirement B23
- 3 Sandstone paving strip changed to City of Sydney paving along Hickson Park
- 4 Sandstone bollards changed to concrete & setout amended.
- 5 Additional smart pole

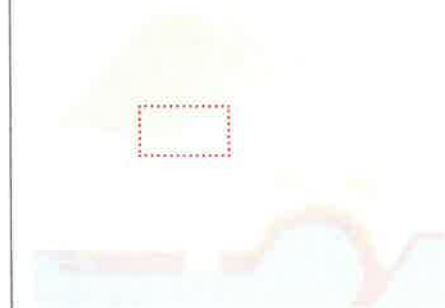

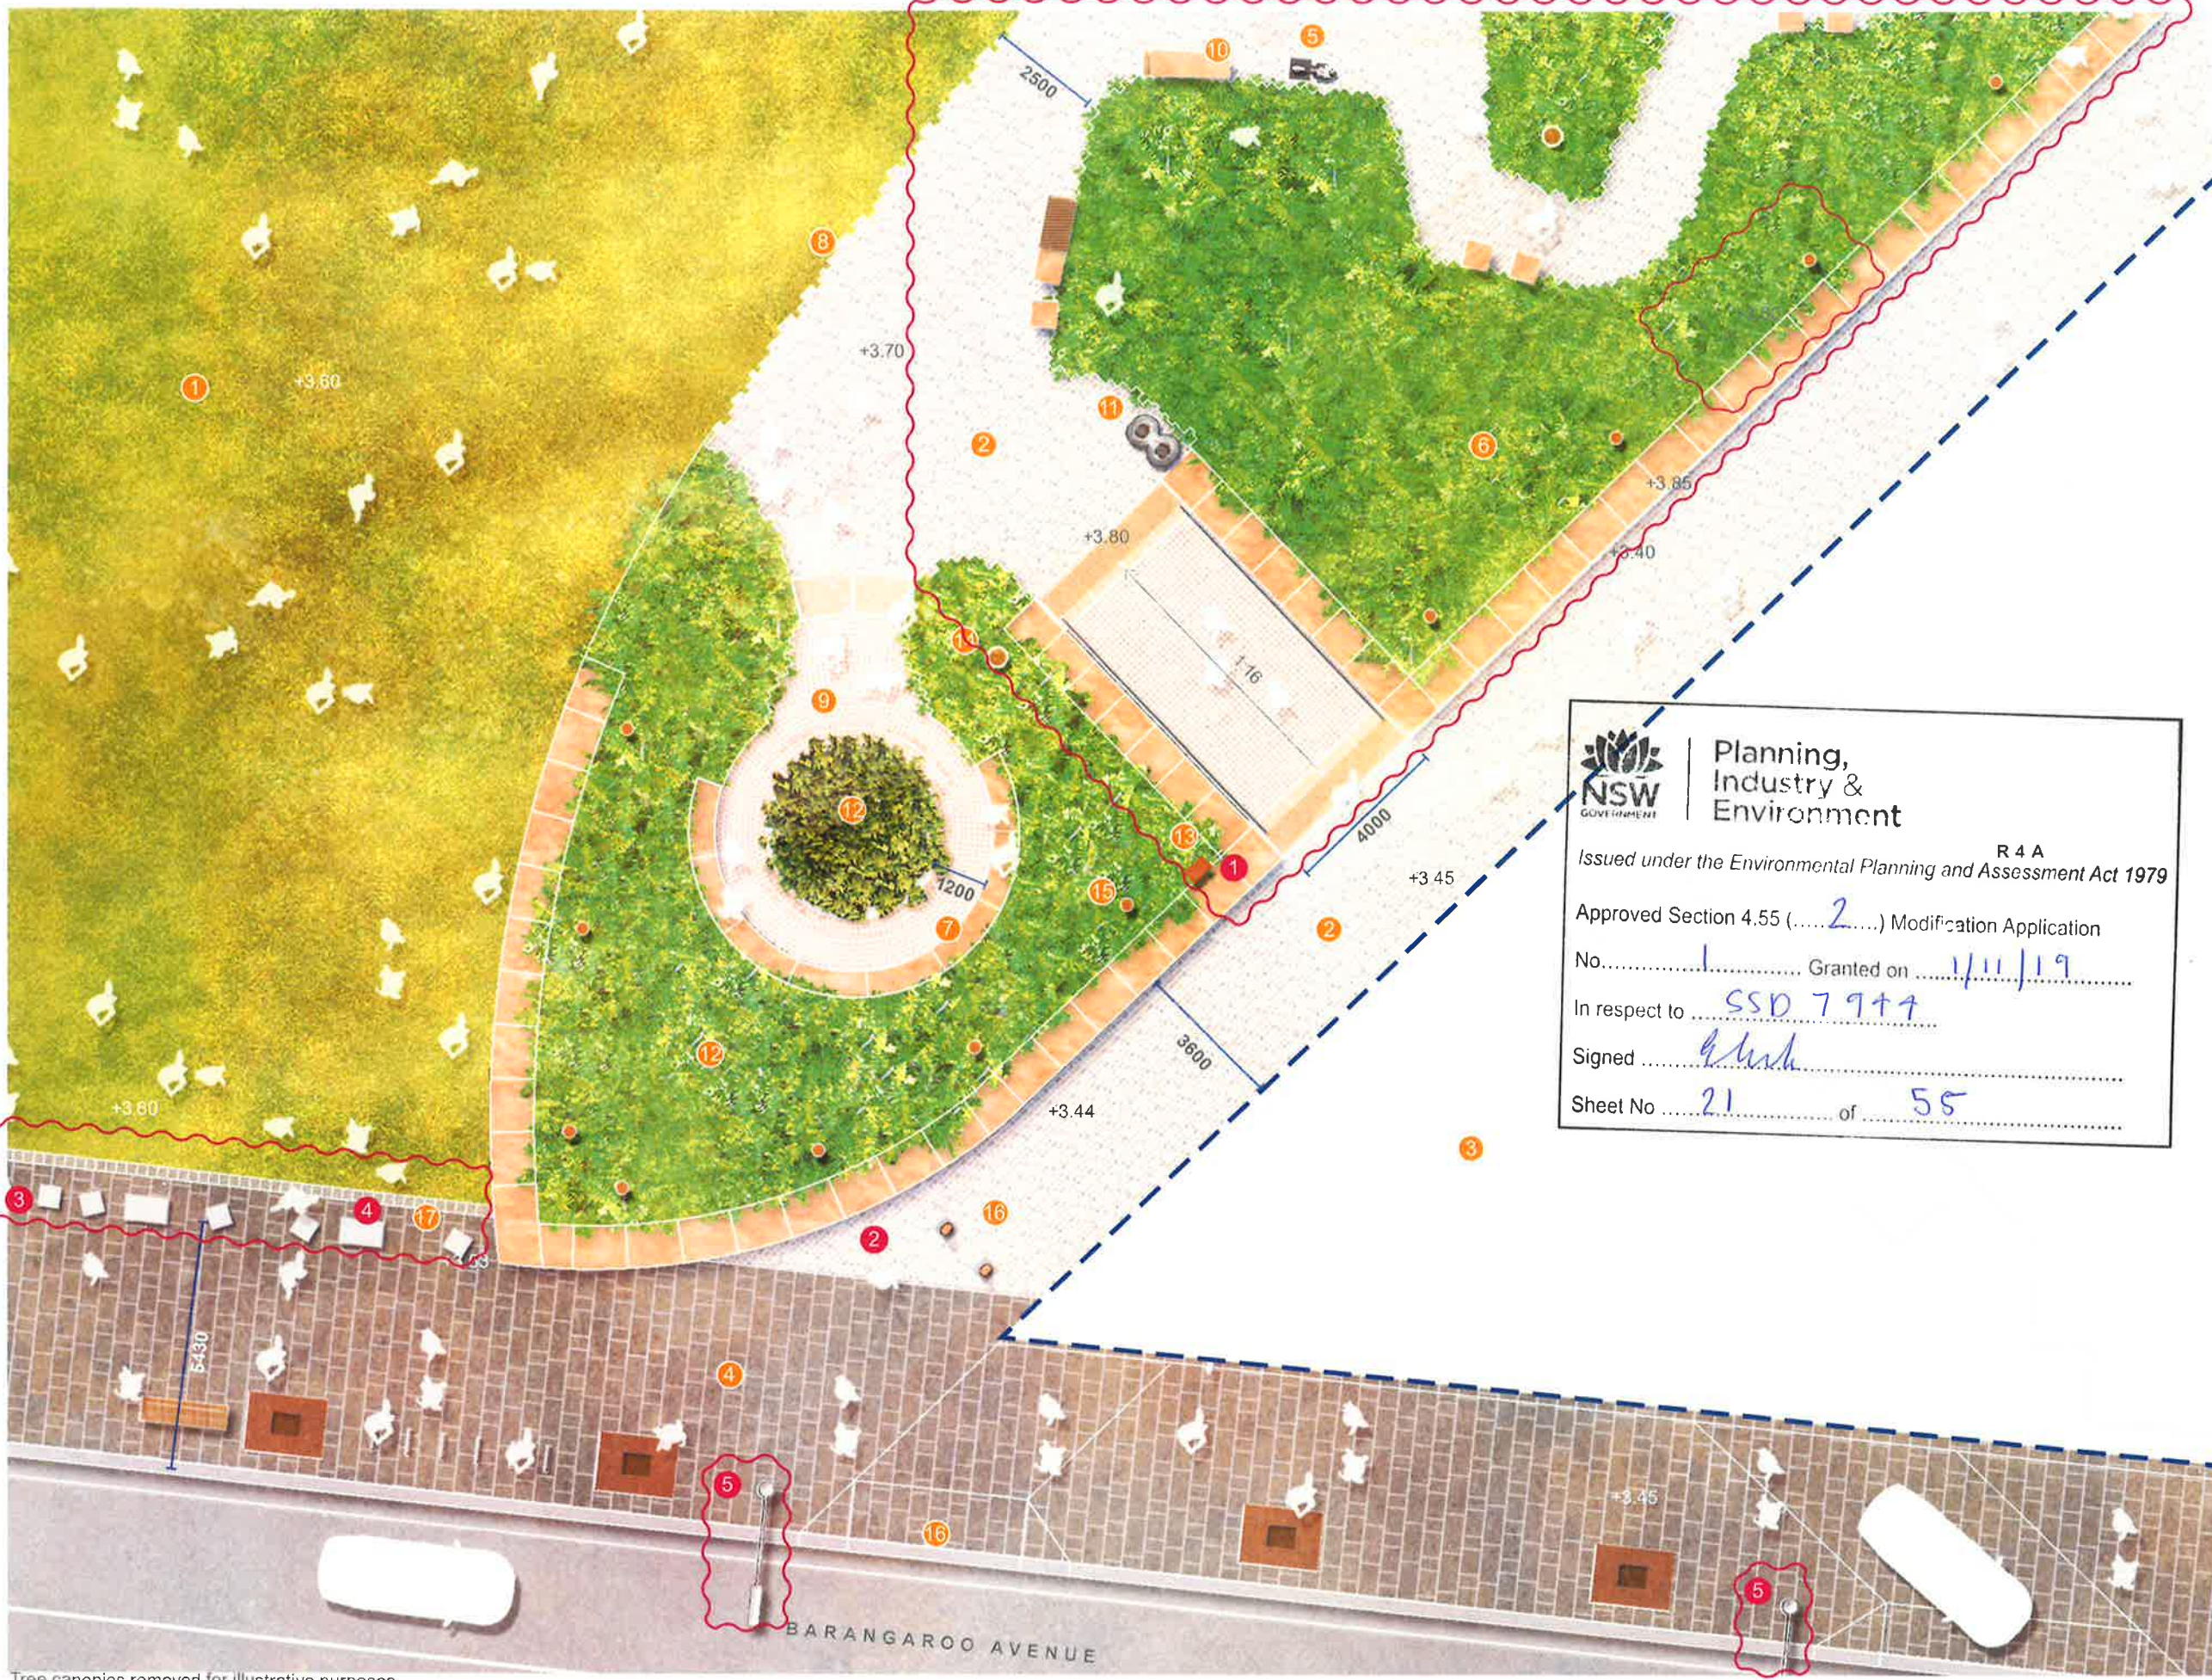

- LEGEND**
- Development application by others
(Works not in public domain scope)
 - Awning over
 - 1 Hickson Park lawn
 - 2 Porphyry paving
 - 3 R4A Porte cochere
 - 4 City of Sydney granite paving
 - 5 Drinking fountain
 - 6 Fern garden
 - 7 Sandstone "Fig" seat
 - 8 Lawn and porphyry edge transition
 - 9 Porphyry circular paving
 - 10 Hickson park sandstone seats
 - 11 Hickson park bins
 - 12 Fig tree understorey planting
 - 13 Precinct signage - refer signage pack
 - 14 Hickson park pole top light
 - 15 Hickson park bollard light
 - 16 Porte cochere crossover approved under One Sydney development application
 - 17 Concrete seat / Vehicle deterrent

Planning, Industry & Environment
NSW GOVERNMENT
R 4 A
Issued under the Environmental Planning and Assessment Act 1979
Approved Section 4.55 (.....2.....) Modification Application
No.1..... Granted on 1/11/19
In respect to SSD 7944
Signed [Signature]
Sheet No 21 of 55

- Proposed Modifications**
- Amendment cloud
 - 1 Increase planting area within the park, change of geometry and remove 1no. access stairs.
 - 2 Remove porphyry paving to City of Sydney transition as per consent requirement B23
 - 3 Sandstone paving strip changed to City of Sydney paving along Hickson Park
 - 4 Sandstone bollards changed to concrete & setout amended.
 - 5 Additional smart pole

Project
BARANGAROO STAGE 1B
PUBLIC DOMAIN
Modification S4.55

grant associates
67 Tras Street
Singapore 079006
T +65 6221 3596
E info@grant-associates.uk.com

lendlease
Level 14, Tower Three
International Towers Sydney
Exchange Place
300 Barangaroo Avenue
Barangaroo NSW 2000

Scale
1:150@A3
0 1 2 4m

Drawing Title
**HICKSON PARK WEST ENTRY
DETAIL PLAN - NO TREES**
Drawn
SS

Drawing Number
BAR-418-DA-HP-DP06
Checked
MW

Revision	Date
Rev A	18/11/2016
Rev B	20/01/2017
Rev C	15/03/2017
Rev D	28/04/2017
Rev E	08/09/2017
Rev F	03/11/2017



Planning,
Industry &
Environment

Issued under the Environmental Planning and Assessment Act 1979

Approved Section 4.55 (.....2.....) Modification Application

No.....1..... Granted on 1/11/19

In respect to SSD 7911

Signed [Signature]

Sheet No 22 of 55

LEGEND

- 1 Barangaroo Avenue
- 2 Temporary vehicle turn around ramp
- 3 City of Sydney standard bench
- 4 Hickson park
- 5 Small concrete seat / vehicle deterrents
- 6 Large concrete seat / vehicle deterrent
- 7 City of Sydney granite paving
- 8 City of Sydney standard bins
- 9 Drainage
- 10 Sandstone low wall

Proposed Modifications

- Amendment cloud
- 1 Sandstone paving strip changed to City of Sydney paving along Hickson Park
 - 2 Sandstone bollards changed to concrete & setout amended.
 - 3 Additional smart pole



Tree canopies removed for illustrative purposes

Project
BARANGAROO STAGE 1B
PUBLIC DOMAIN

Modification S4.55

grant associates

67 Tras Street
Singapore 079006
T +65 6221 3596
E info@grant-associates.uk.com



Level 14, Tower Three,
International Towers Sydney
Exchange Place,
300 Barangaroo Avenue
Barangaroo NSW 2000

Scale
1:150@A3

0 1 2 4m



Drawing Title
**HICKSON PARK BOLLARD
STRATEGY**

Drawn
SS

Drawing Number
BAR-418-DA-HP-DP06A

Checked
MW

Revision
Rev A
Rev B
Rev C
Rev D

Date
08/09/2017
03/11/2017
09/05/2019
21/08/2019



Planning,
Industry &
Environment

Issued under the Environmental Planning and Assessment Act 1979


Approved Section 4.55 (.....2.....) Modification Application

No.....1..... Granted on1/11/19.....

In respect toSSD 7944.....

Signed[Signature].....

Sheet No23..... of55.....

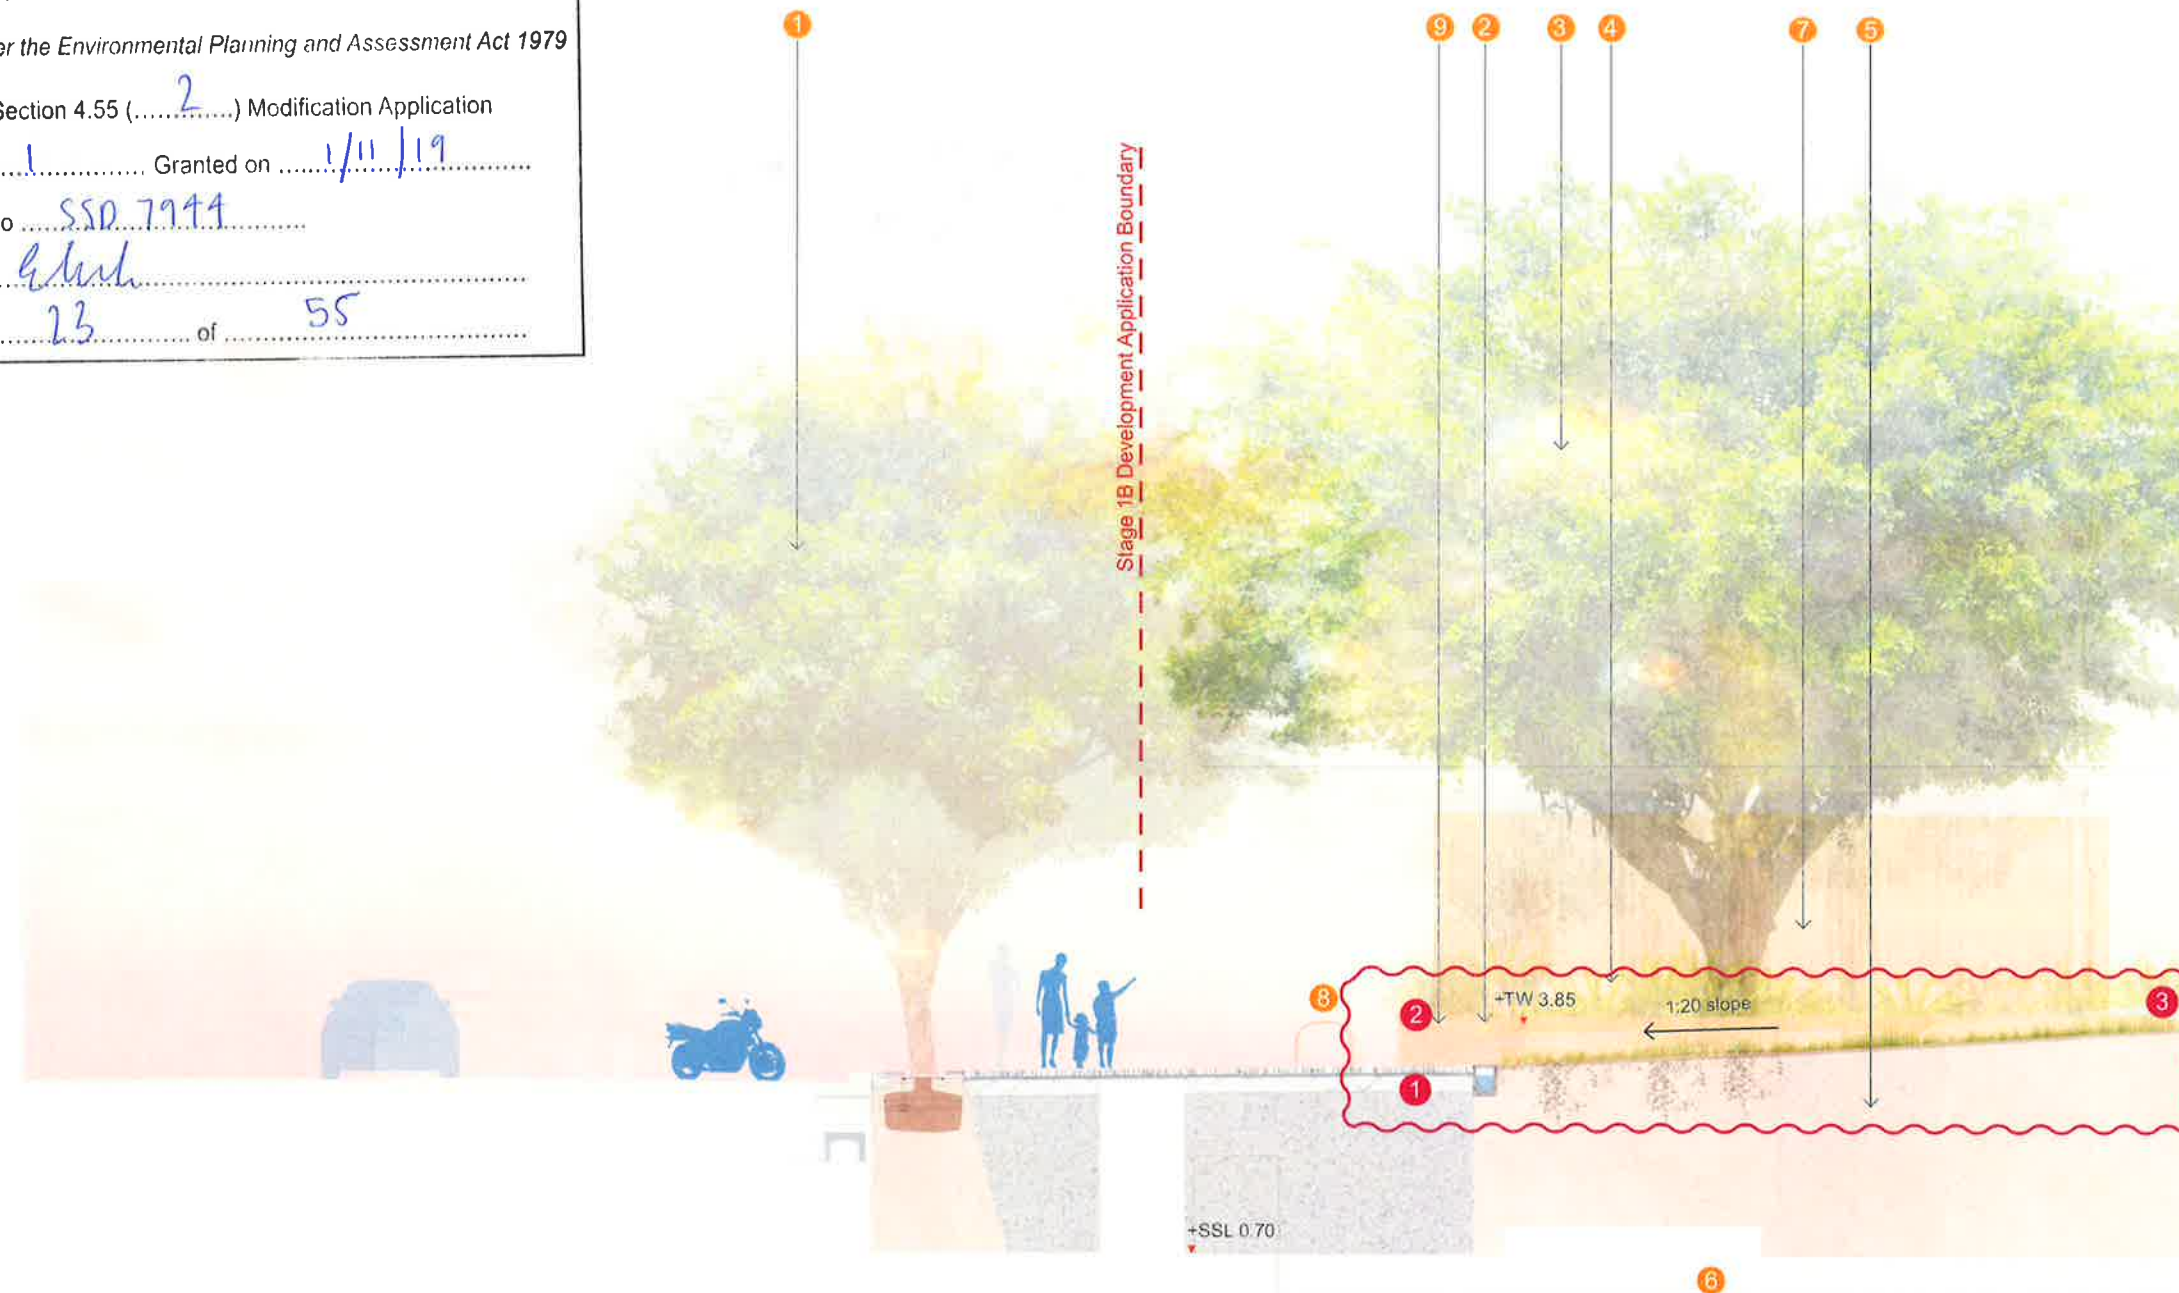

LEGEND

- 1 Existing Hickson road trees
- 2 Low sandstone raised planter wall
- 3 *Ficus sp.* signature fig tree planting
- 4 Fern garden
- 5 Soil (for tree planting) above basement slab
- 6 Stage 1B basement slab
- 7 Amenities and park storage building
- 8 City of Sydney standard cycle racks
- 9 Concrete seating / Vehicle deterrents

Proposed Modifications

-  Amendment cloud
- 1 Sandstone paving strip changed to City of Sydney paving along Hickson Park
- 2 Delete bollards to East park edge
- 3 Levels changed due to proposed Hickson Road levels



Planning,
Industry &
Environment

Issued under the Environmental Planning and Assessment Act 1979


Approved Section 4.55 (.....2.....) Modification Application

No.....1..... Granted on1/11/19.....

In respect toSSD 7744.....

Signed[Signature].....

Sheet No24..... of55.....

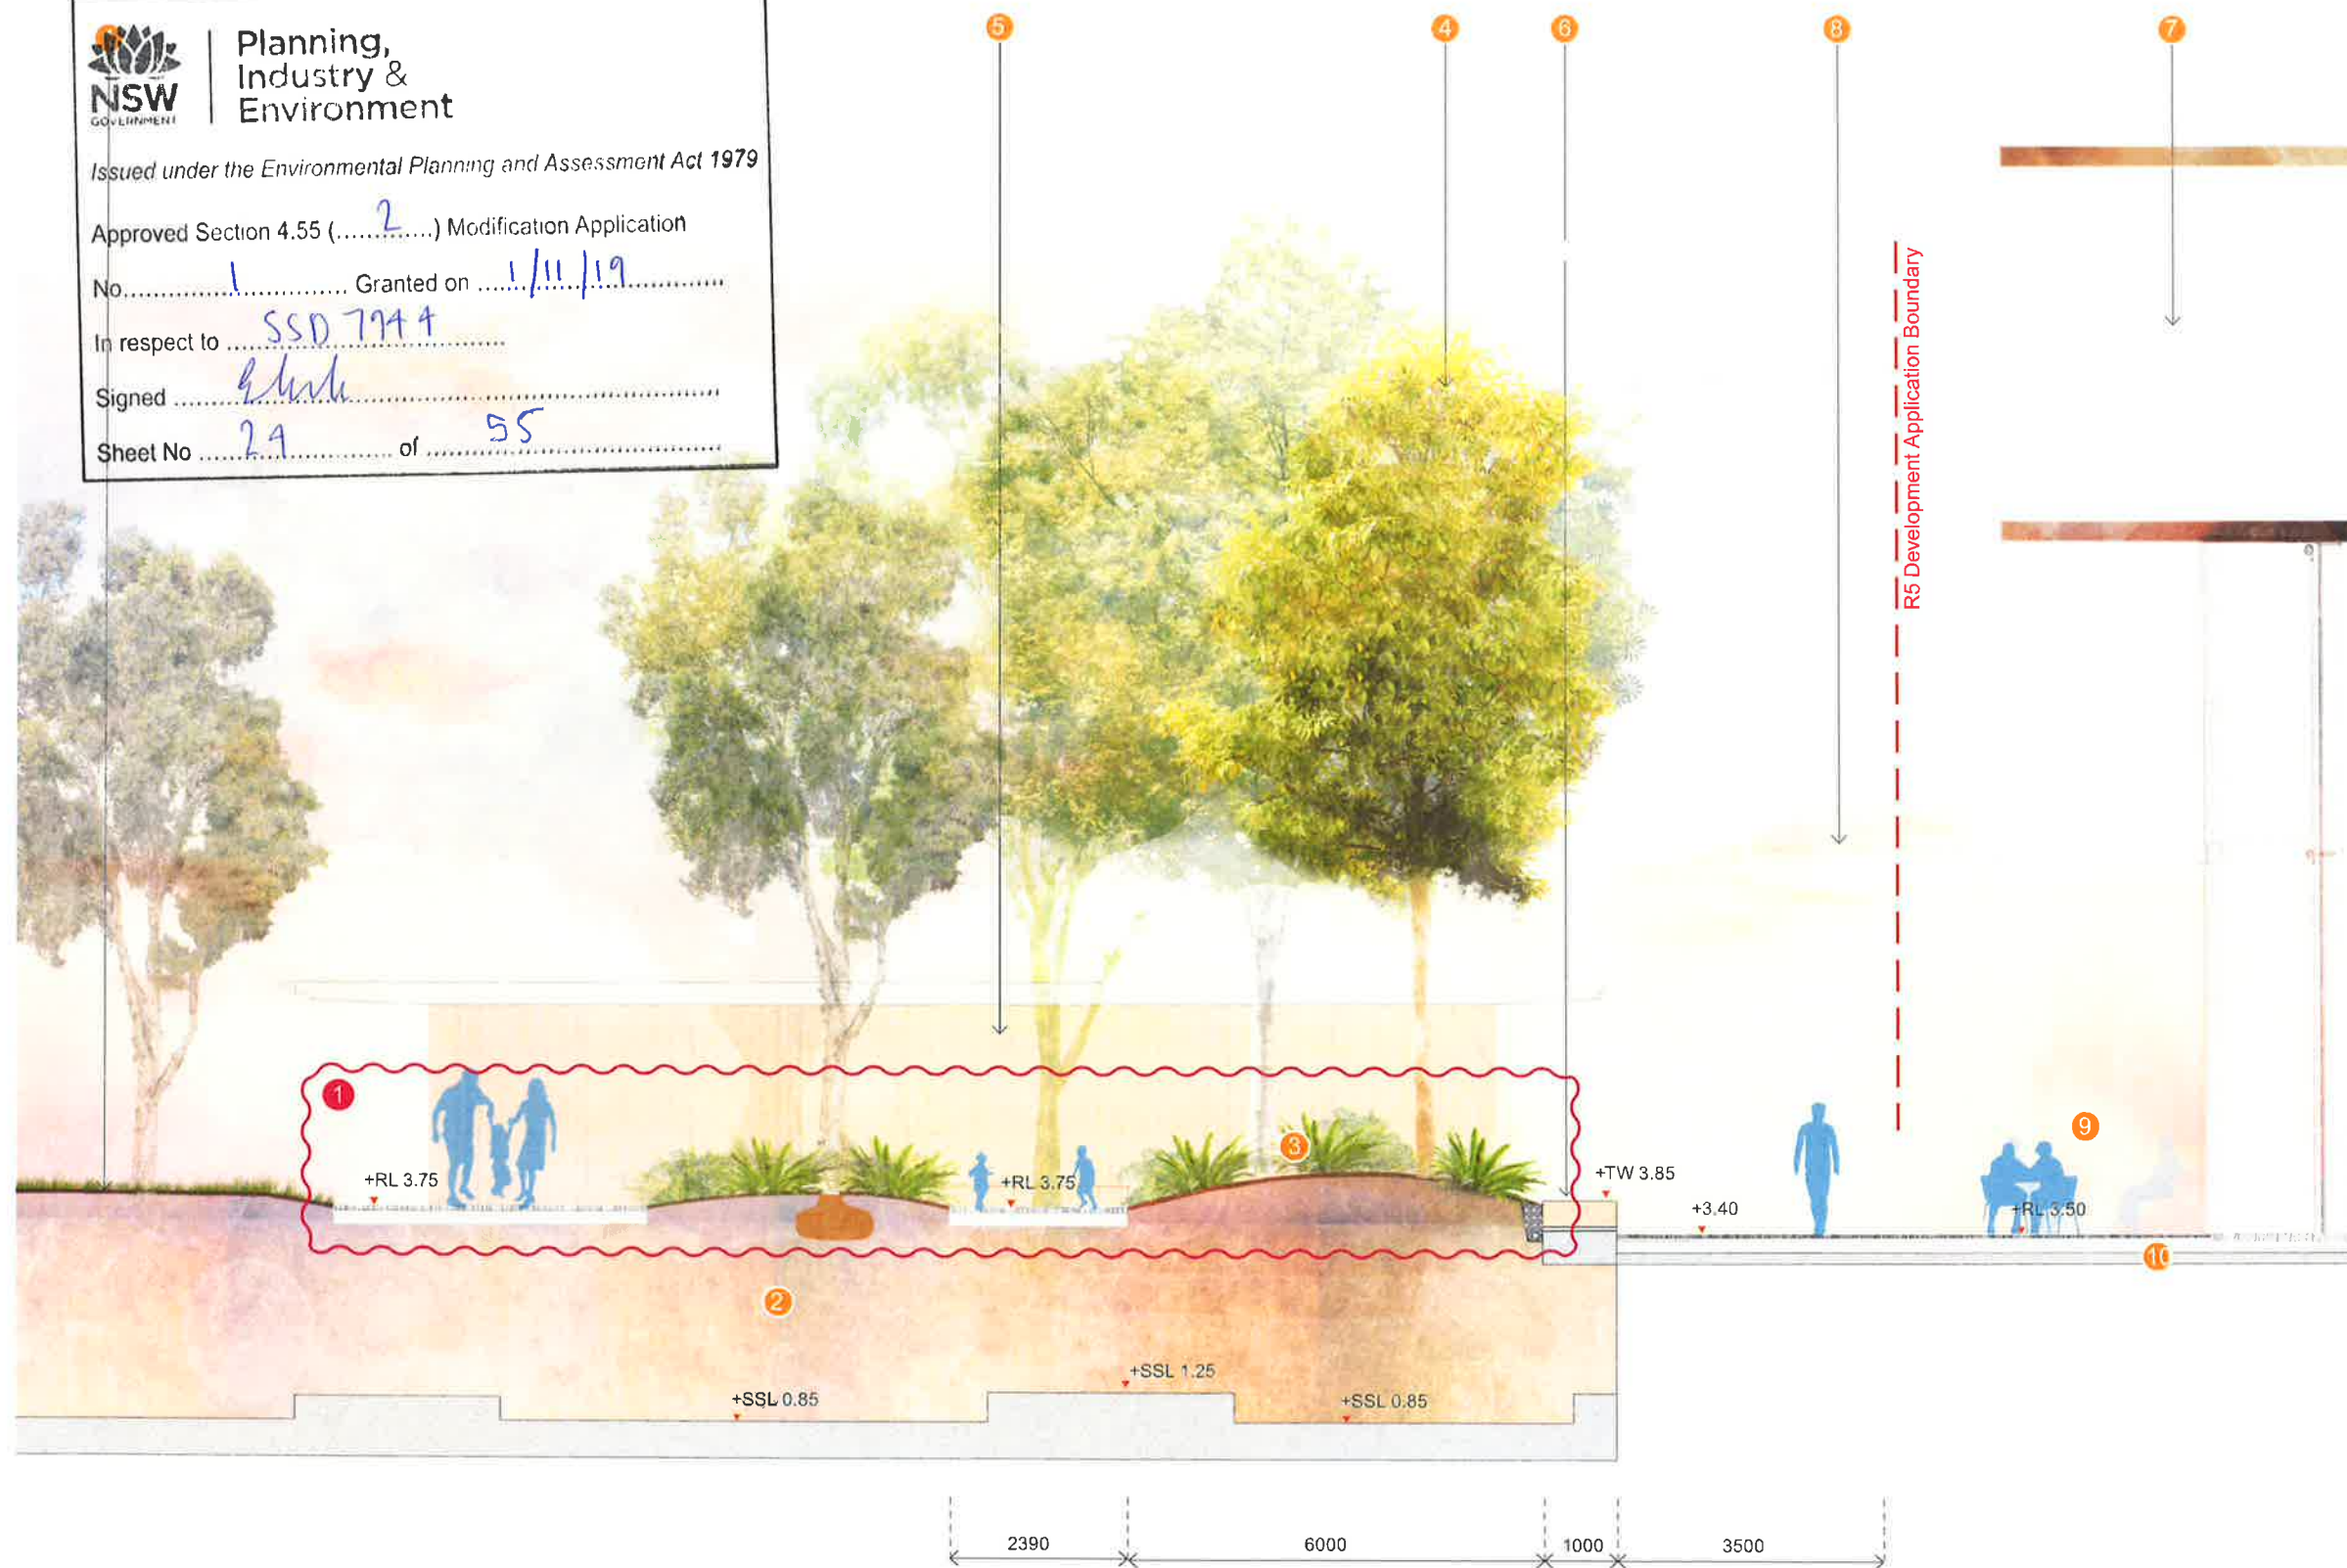

- LEGEND**
- 1 Hickson park lawn
 - 2 Soil (for tree planting) above basement slab
 - 3 Tree belt understorey planting
 - 4 Wind mitigation tree planting
 - 5 Amenities and park storage building (not part of this DA)
 - 6 Low sandstone wall edge
 - 7 R5
 - 8 R5 glass awning
 - 9 R5 dining terrace
 - 10 R5 basement slab

- Proposed Modifications**
- 1 Increase planting area within the park and change of geometry.



Planning,
Industry &
Environment

Issued under the Environmental Planning and Assessment Act 1979

Approved Section 4.55 (.....2.....) Modification Application


No. 1 Granted on 1/11/19

In respect to SSD 7944

Signed [Signature]

Sheet No 25 of 55

- LEGEND
- 1 Hickson park tree planting
 - 2 Stage 1B basement slab
 - 3 Barangaroo bench
 - 4 Wind mitigation tree planting
 - 5 Fern garden
 - 6 R4B
 - 7 Sandstone park edge
 - 8 Porphyry paving
 - 9 R4B licensed seating area
 - 10 R4B glass awning

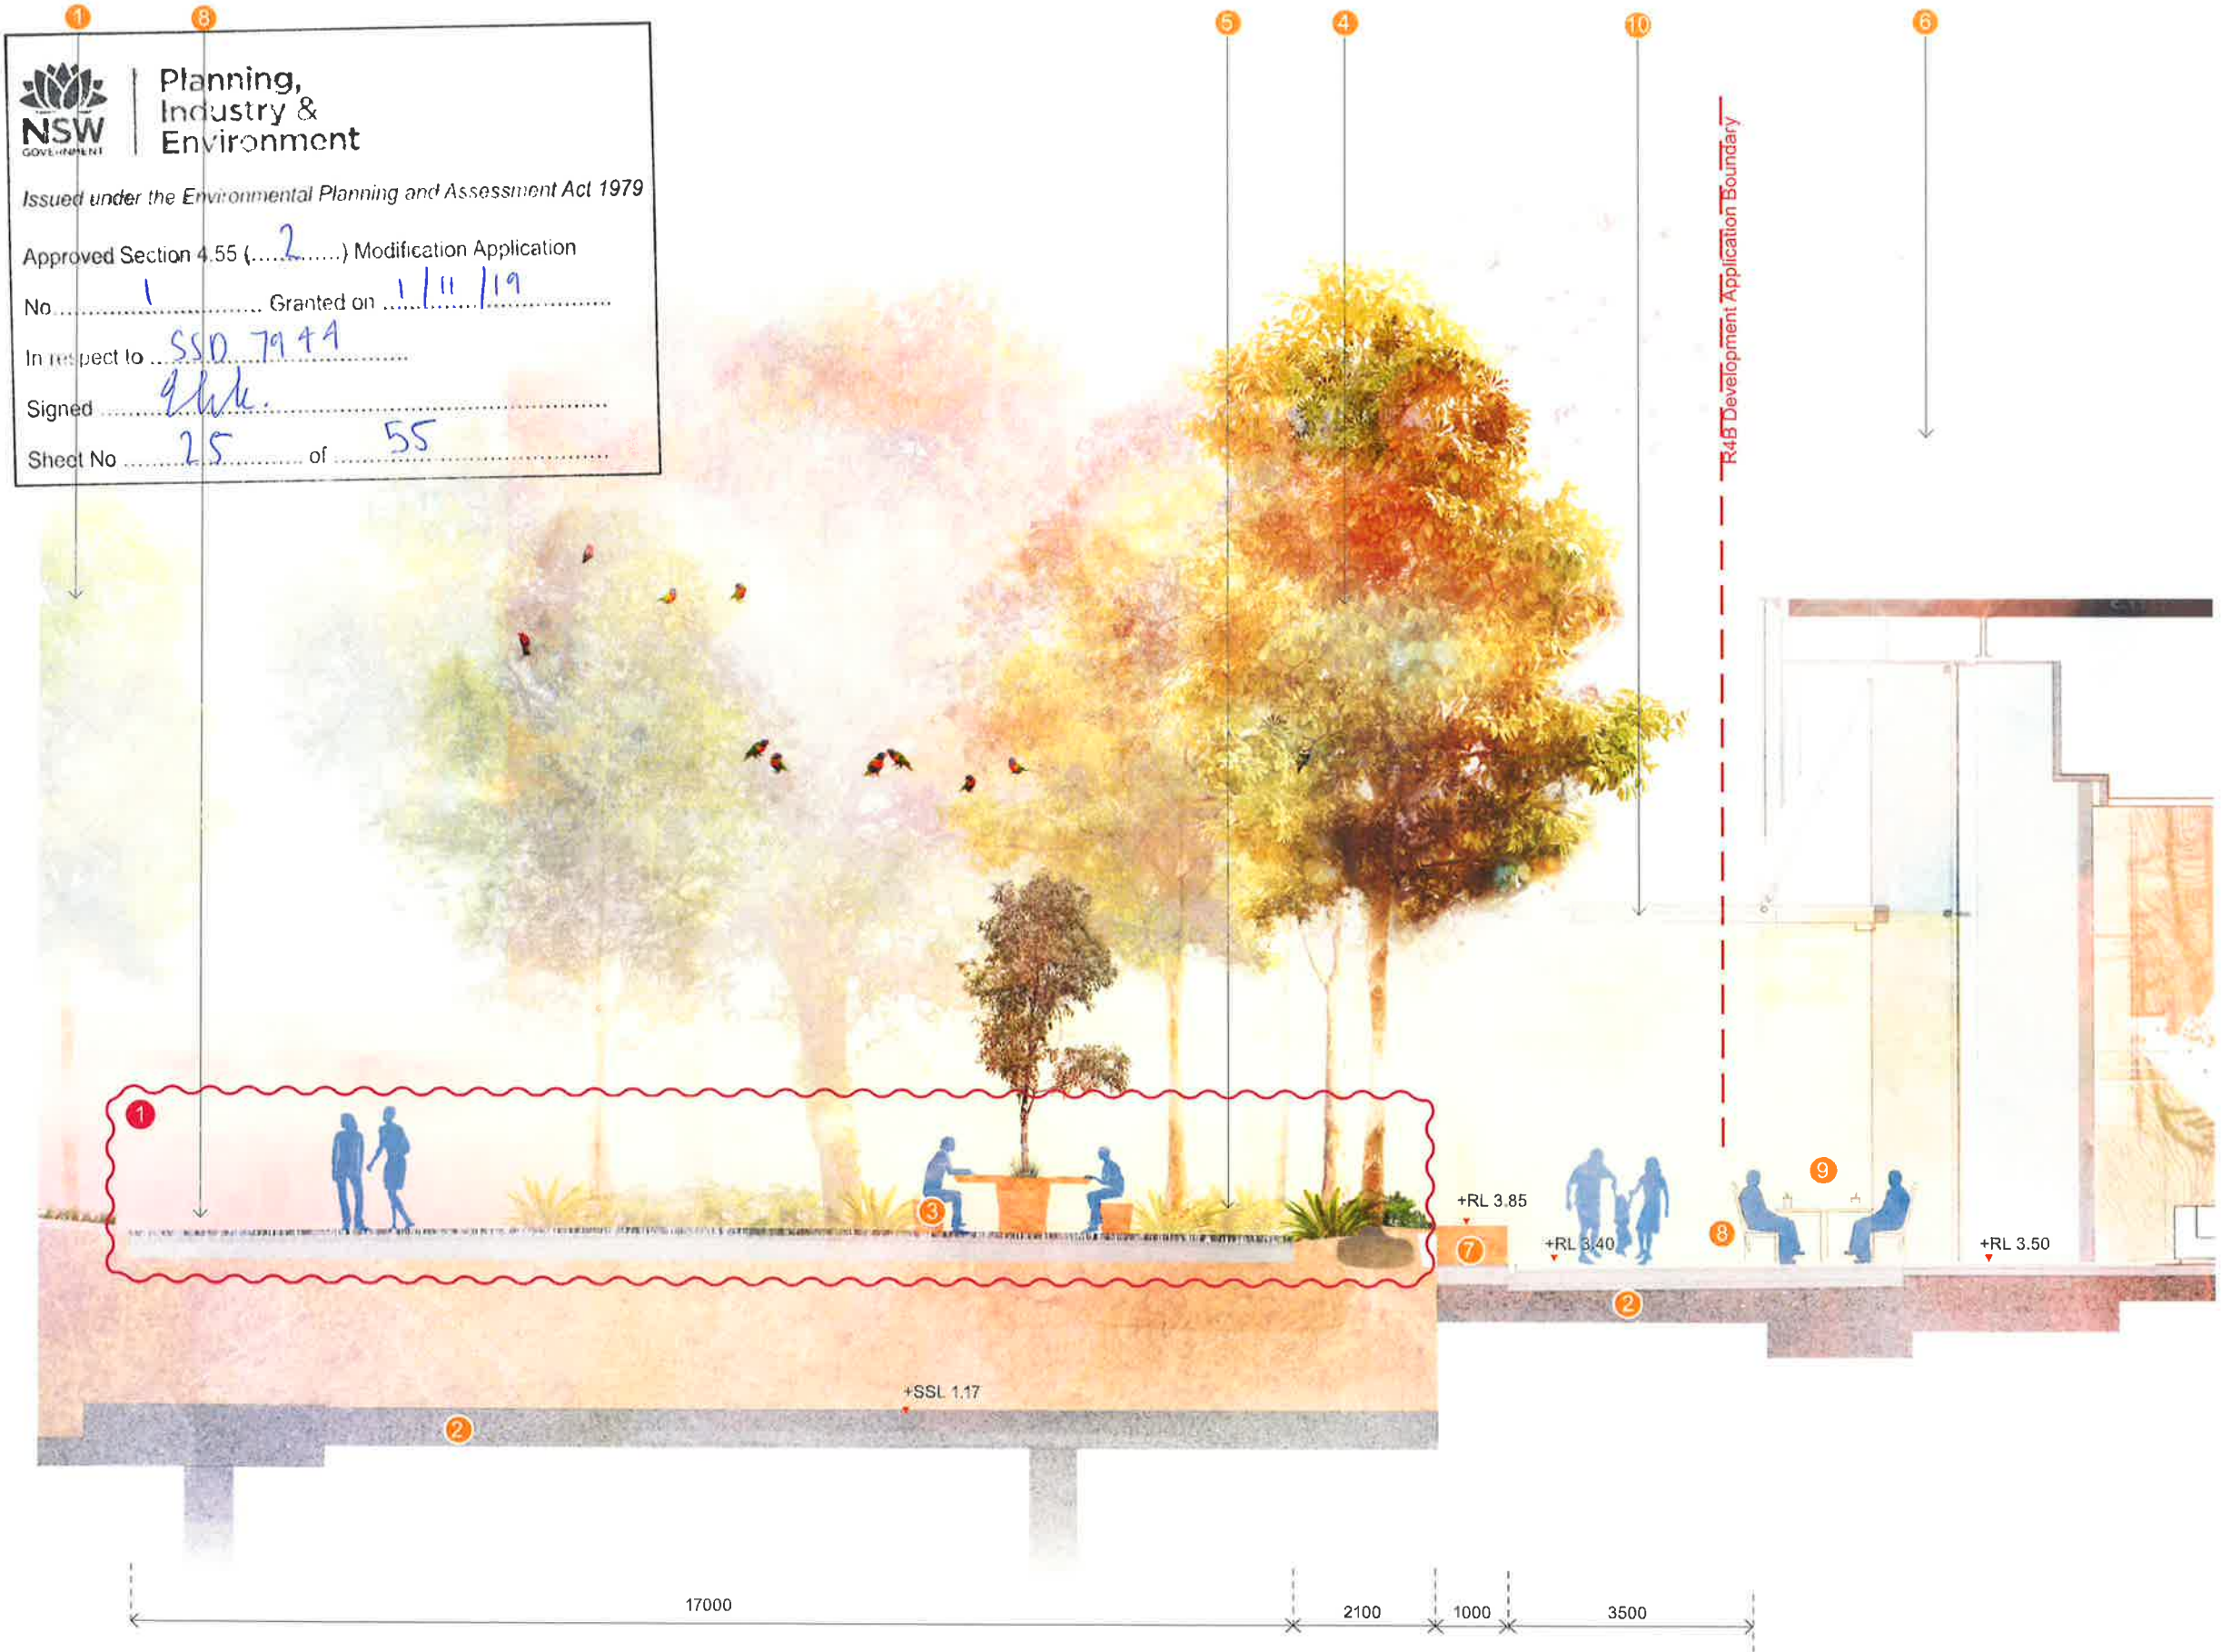

- Proposed Modifications
- Amendment cloud
 - 1 Increase planting area within the park and change of geometry.



**Planning,
Industry &
Environment**

Issued under the Environmental Planning and Assessment Act 1979


Approved Section 4.55 (.....2.....) Modification Application

No.....1..... Granted on 1/11/19

In respect to SSD 7944

Signed [Signature]


Sheet No 26 of 55

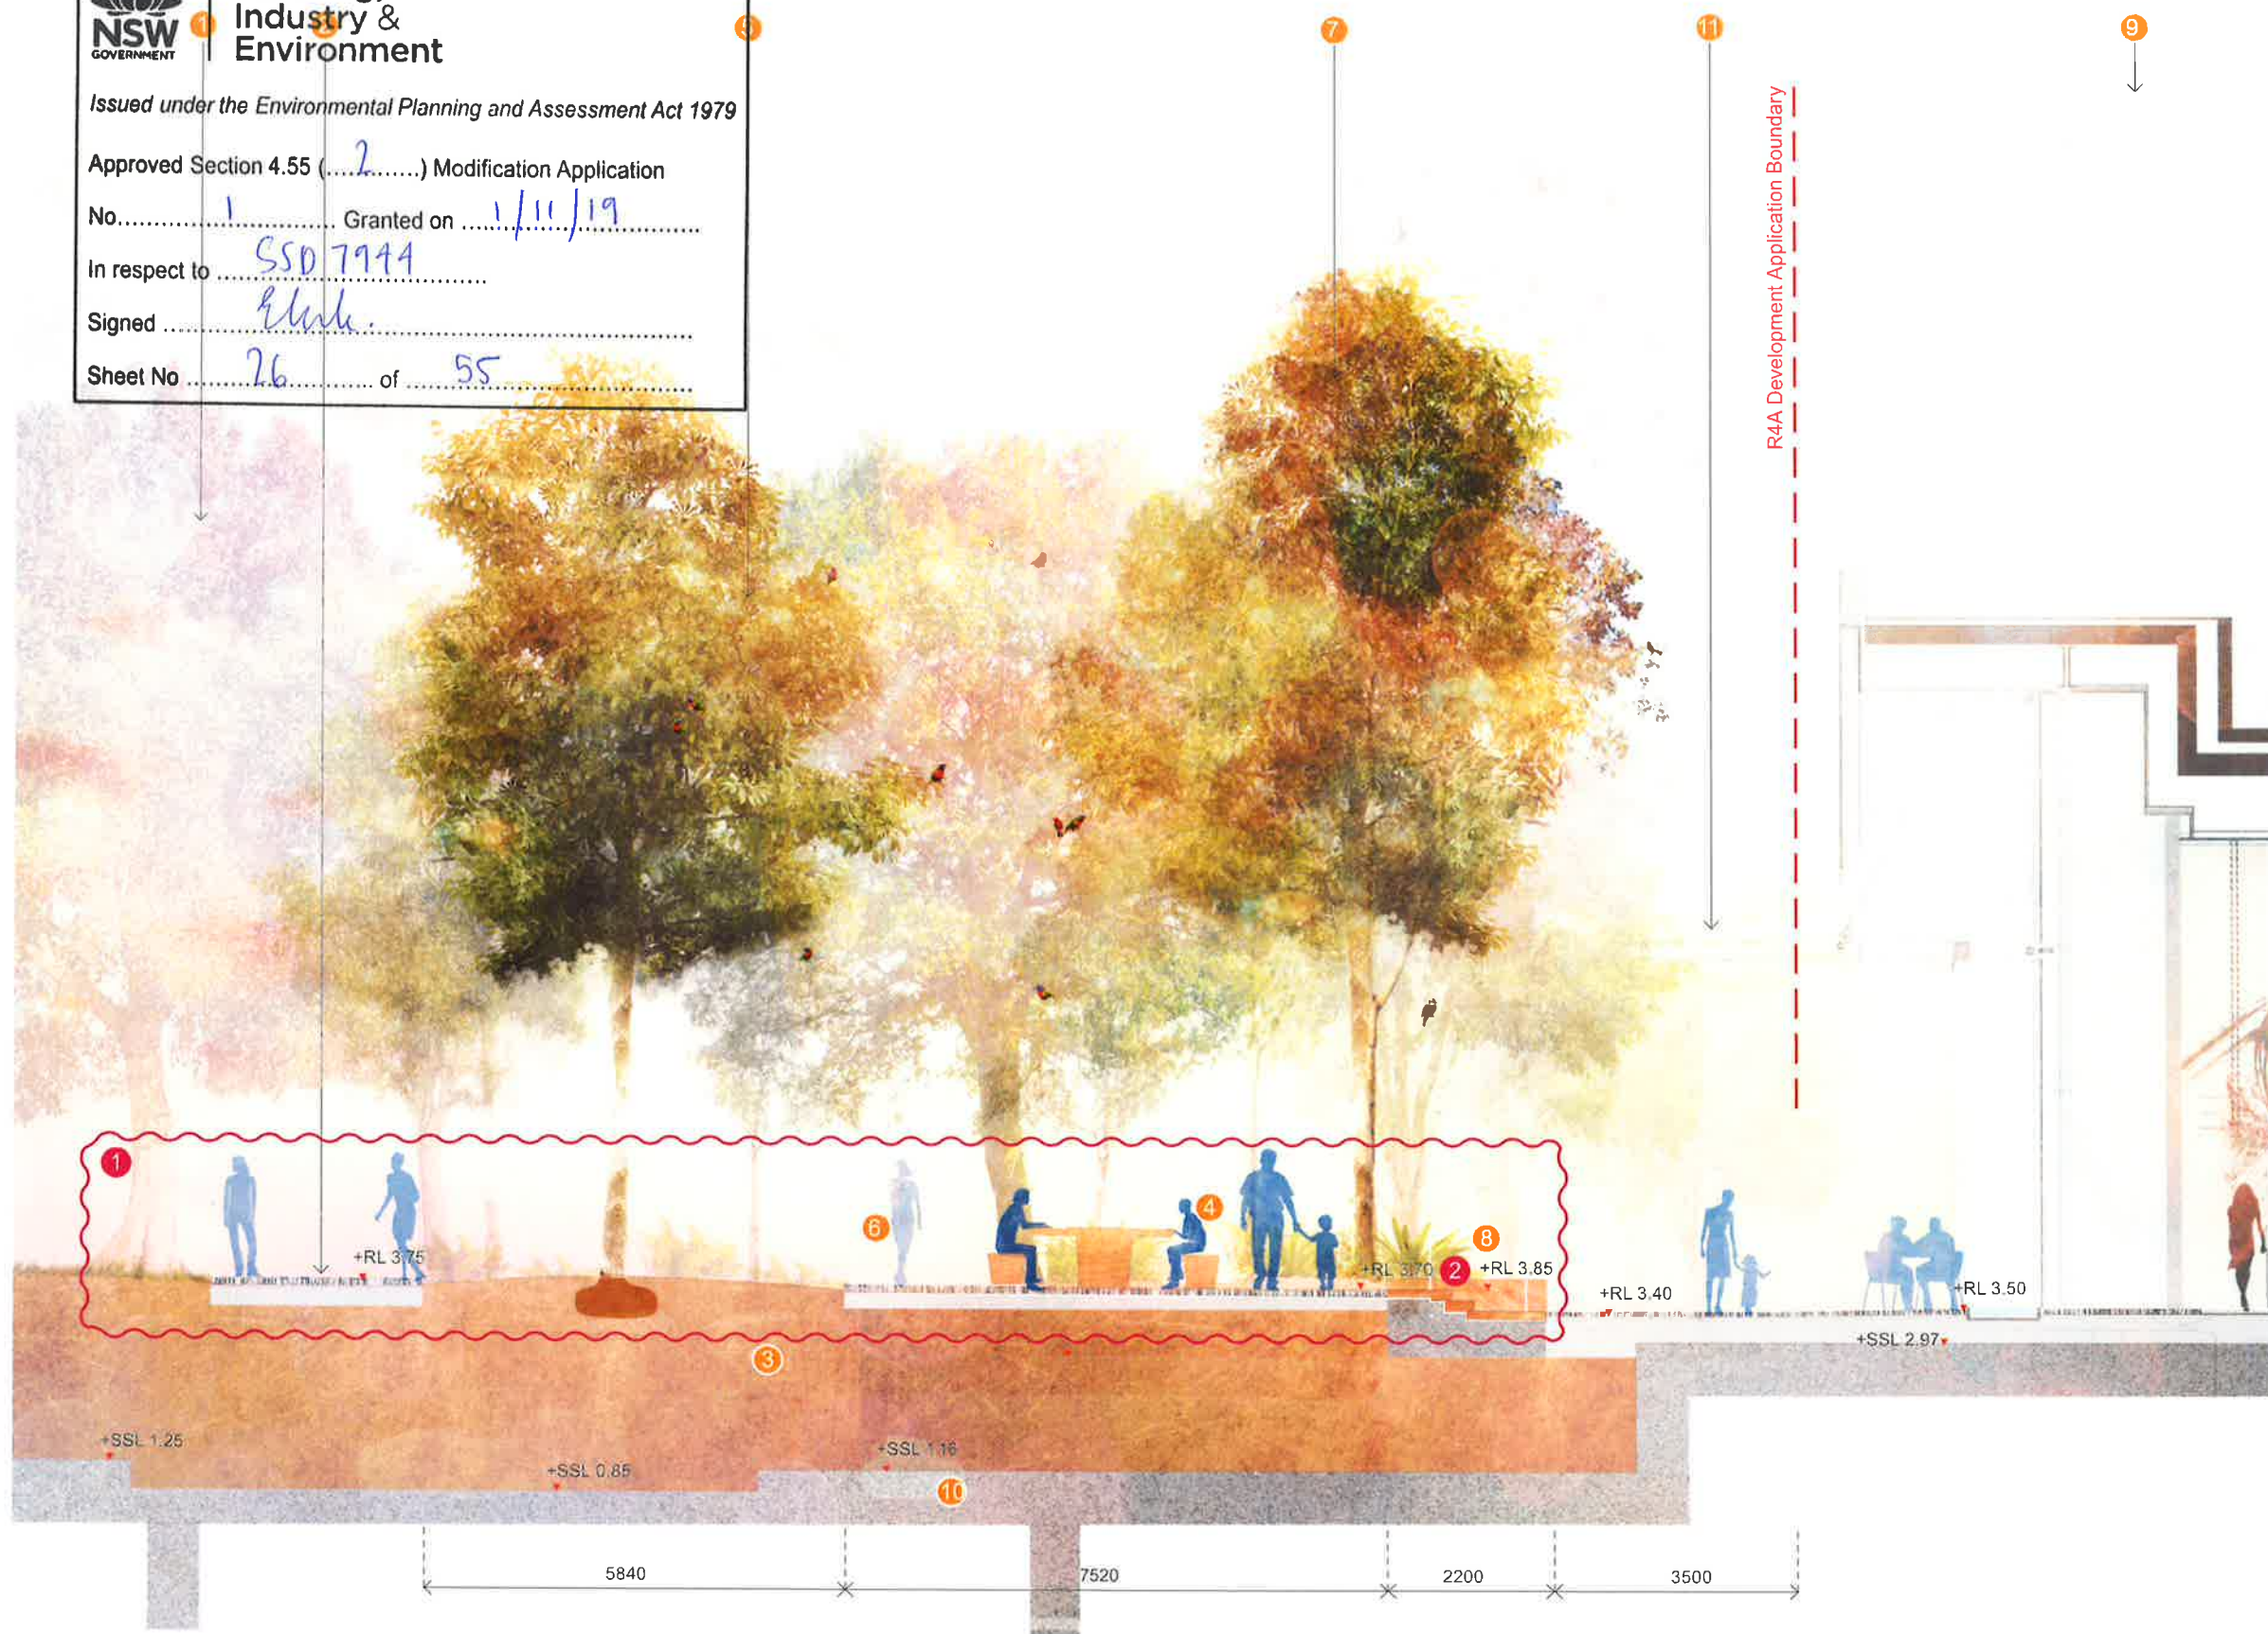

- LEGEND**
- 1 Hickson park tree planting
 - 2 Porphyry paving
 - 3 Soil (for tree planting) over basement slab
 - 4 Barangaroo bench
 - 5 Tree belt planting
 - 6 Fern garden
 - 7 Wind mitigation tree planting
 - 8 Pre-cast concrete steps to park
 - 9 R4A
 - 10 Stage 1 B basement slab
 - 11 R4A glass awning

Proposed Modifications

-  Amendment cloud
- 1 Increase planting area within the park and change of geometry.
- 2 Stone stairs changed to concrete

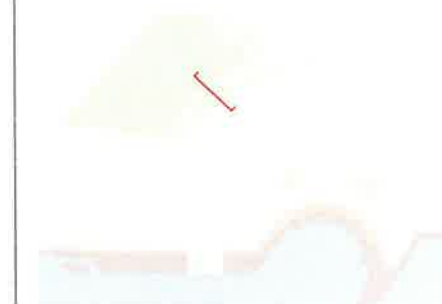



**Planning,
Industry &
Environment**

Issued under the Environmental Planning and Assessment Act 1979

Approved Section 4.55 (.....2.....) Modification Application



No.....1..... Granted on1/11/19.....

In respect toSSD 7941.....

Signed*g/hk*.....

Sheet No27..... of55.....

Stage 1B Development Application Boundary

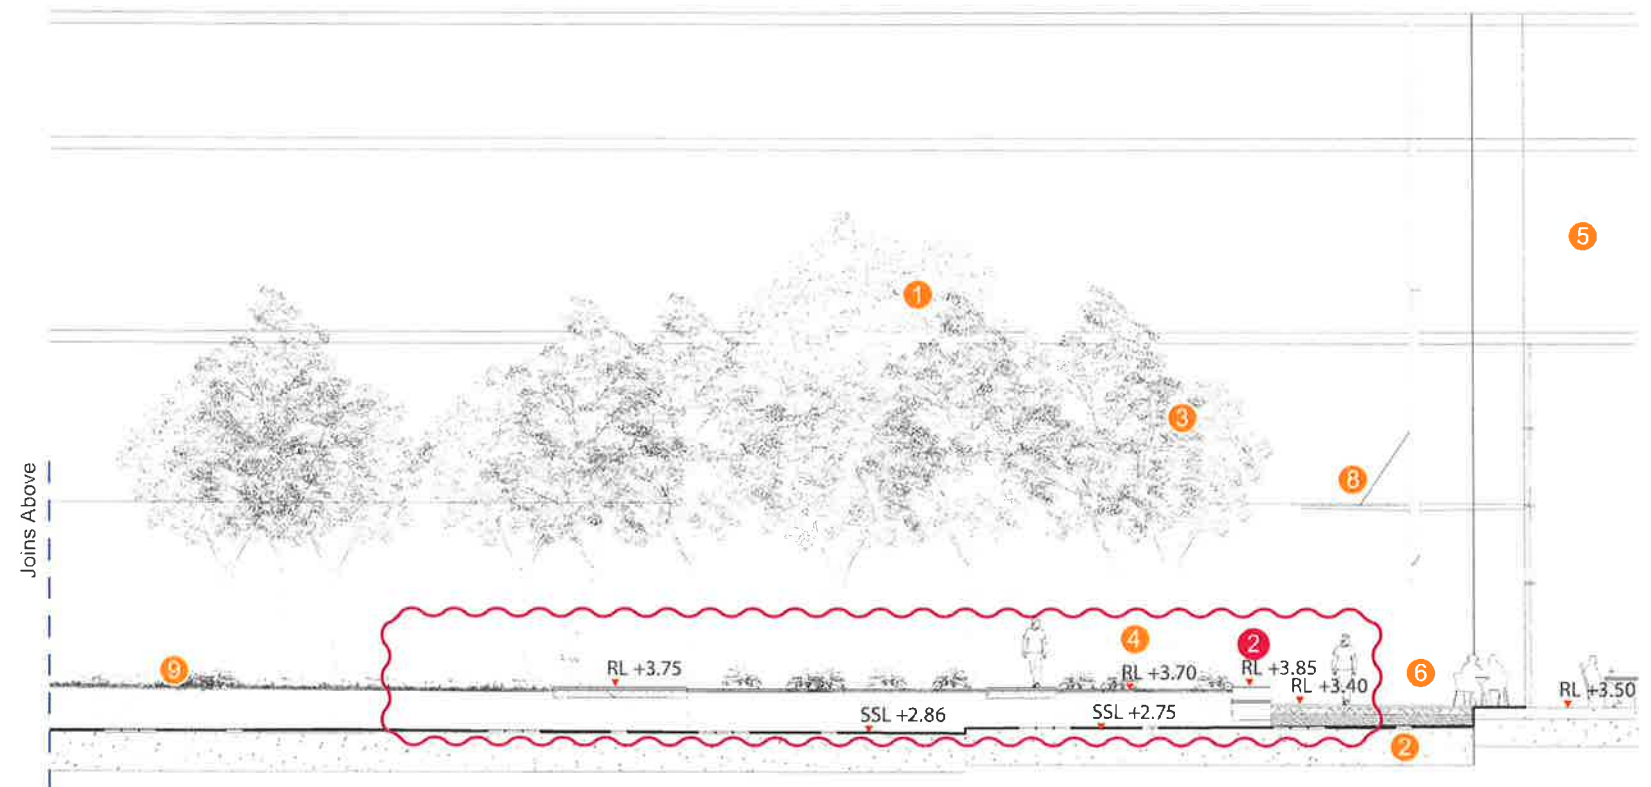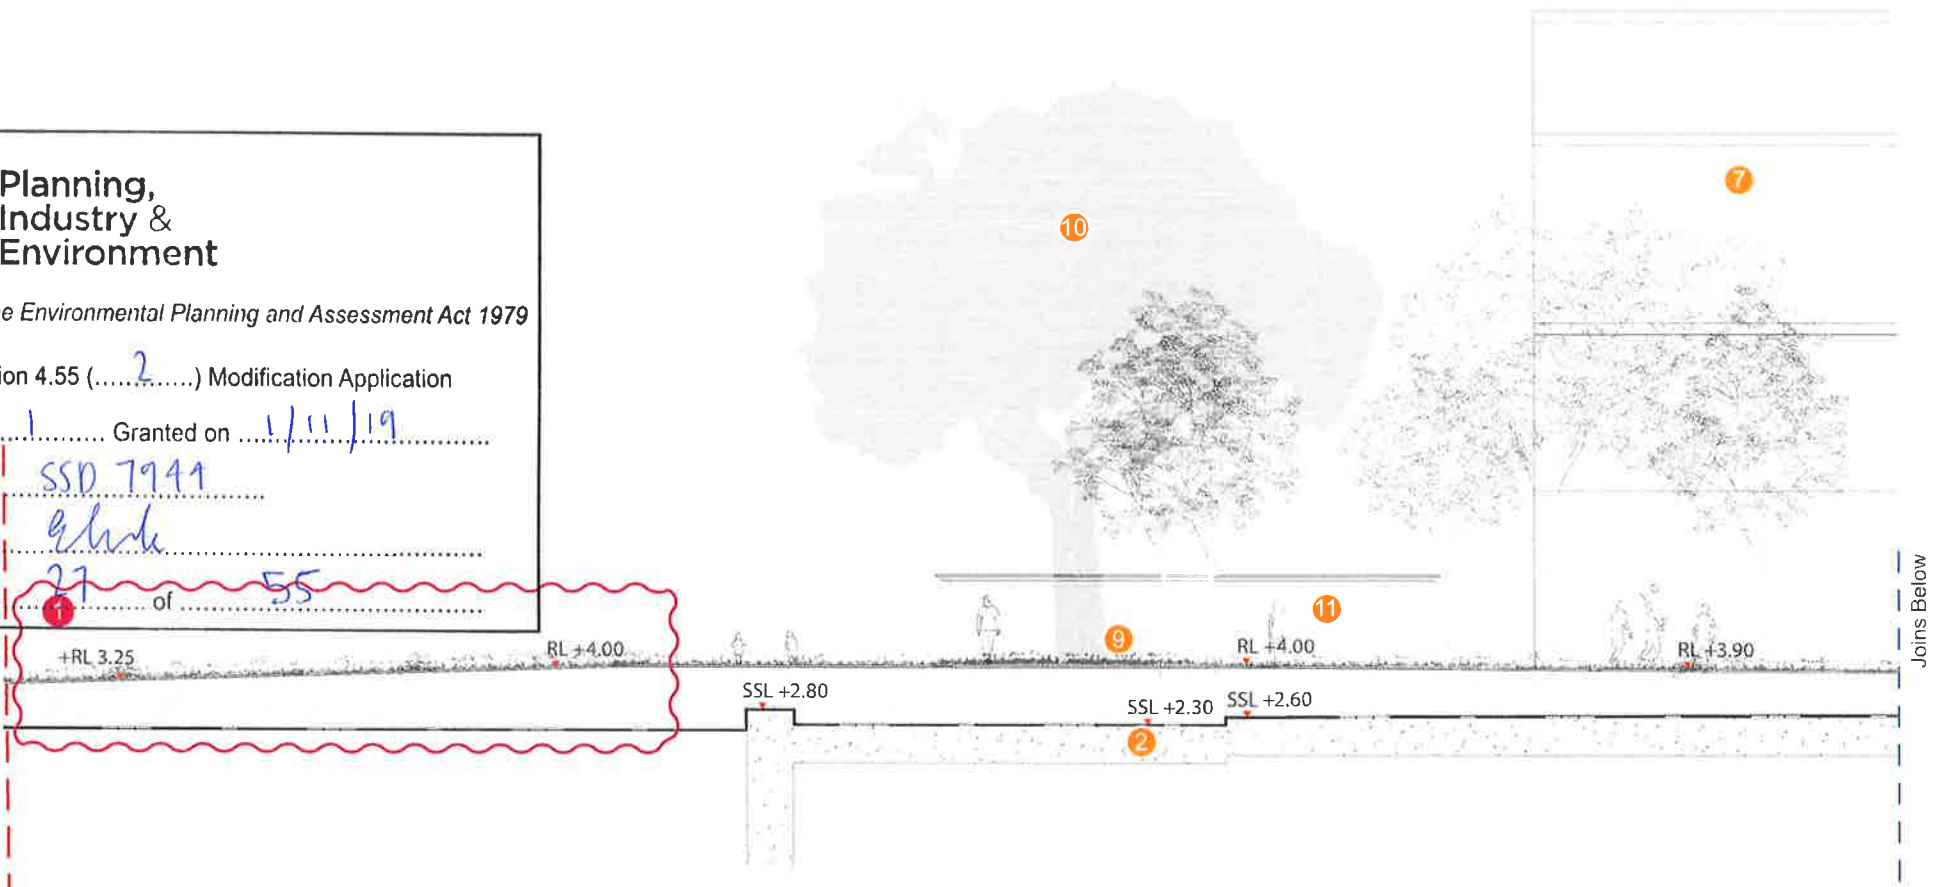

- LEGEND**
- 1 Tree belt planting
 - 2 Stage 1B basement slab
 - 3 Wind mitigation tree planting
 - 4 Fern garden
 - 5 R4A
 - 6 Porphyry paving
 - 7 R5 behind
 - 8 R4A glass awning
 - 9 Hickson Park lawn
 - 10 Signature Fig tree
 - 11 Amenities block (not part of this DA)

- Proposed Modifications**
-  Amendment cloud
 - 1 Levels changed due to proposed Hickson Road levels
 - 2 Increase planting area within the park, change of geometry and remove 1no. access stairs.



Planning,
Industry &
Environment

Issued under the Environmental Planning and Assessment Act 1979



Approved Section 4.55 (.....2.....) Modification Application

No.1..... Granted on 11/11/19

In respect to SSD 7949

Signed [Signature]

Sheet No 29 of 55

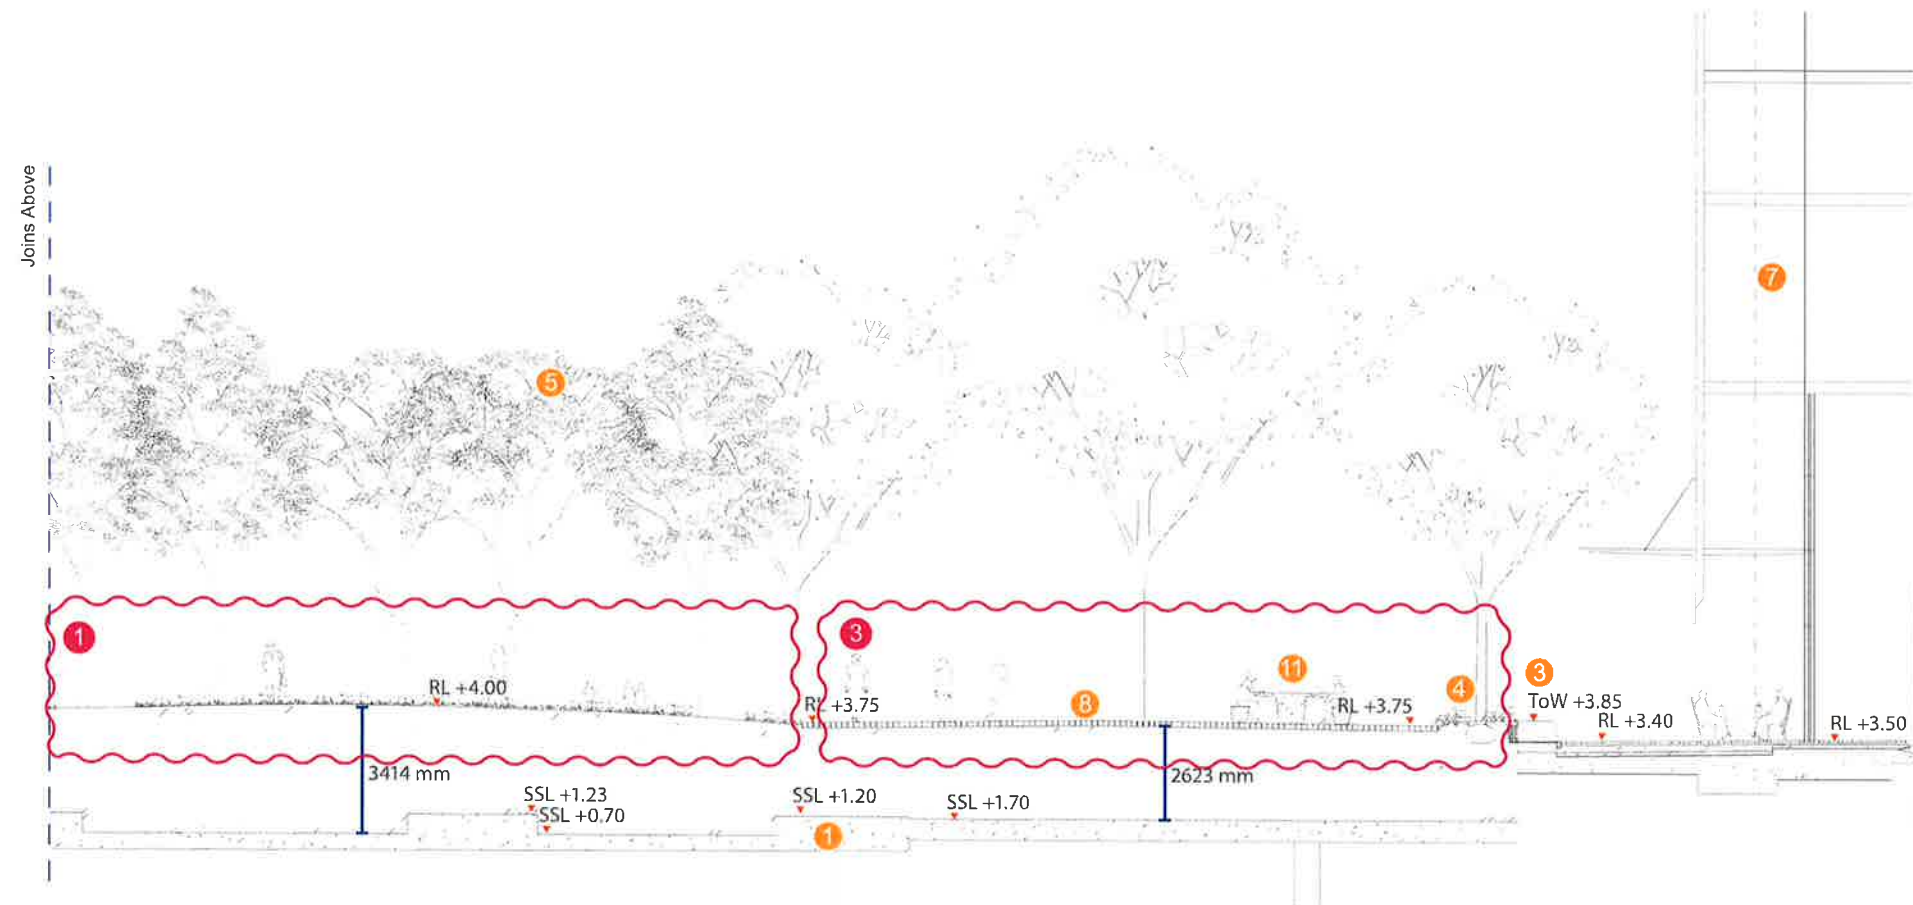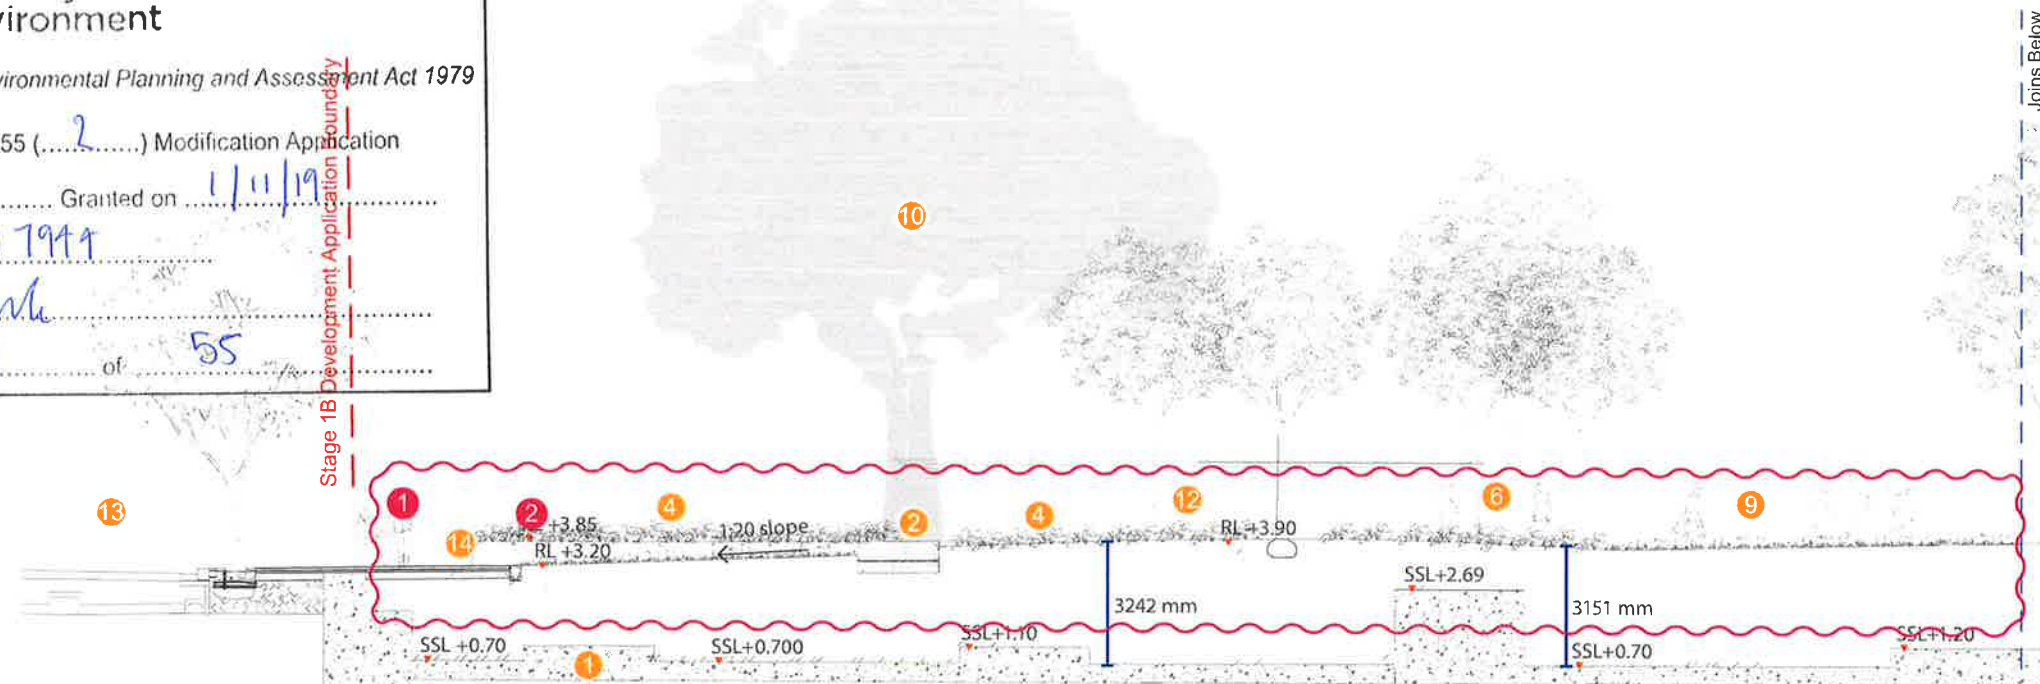

LEGEND

- 1 Stage 1B basement slab
- 2 Low sandstone edge
- 3 Wind mitigation tree planting
- 4 Fern garden
- 5 R4B
- 6 Porphyry paving
- 7 R5
- 8 R4B glass awning
- 9 Hickson park lawn
- 10 Signature Fig tree
- 11 Barangaroo bench
- 12 Amenities block (not part of this DA)
- 13 Hickson Road
- 14 Concrete seating / Vehicle deterrent

Proposed Modifications

- Amendment cloud
- 1 Levels changed due to proposed Hickson Road levels
- 2 Delete bollards to East park edge
- 3 Increase planting area within the park and change of geometry.



Planning,
Industry &
Environment

Issued under the Environmental Planning and Assessment Act 1979

Approved Section 4.55 (.....) Modification Application

No. 1 Granted on 1/11/19


In respect to SSD 7944

Signed [Signature]

Sheet No 30 of 55

LEGEND

- 1 Stage 1B basement slab
- 2 Low sandstone edge
- 3 Wind mitigation tree planting
- 4 Fern garden
- 5 Porphyry paving
- 6 R5
- 7 Hickson park lawn
- 8 Amenities block (not part of this DA)

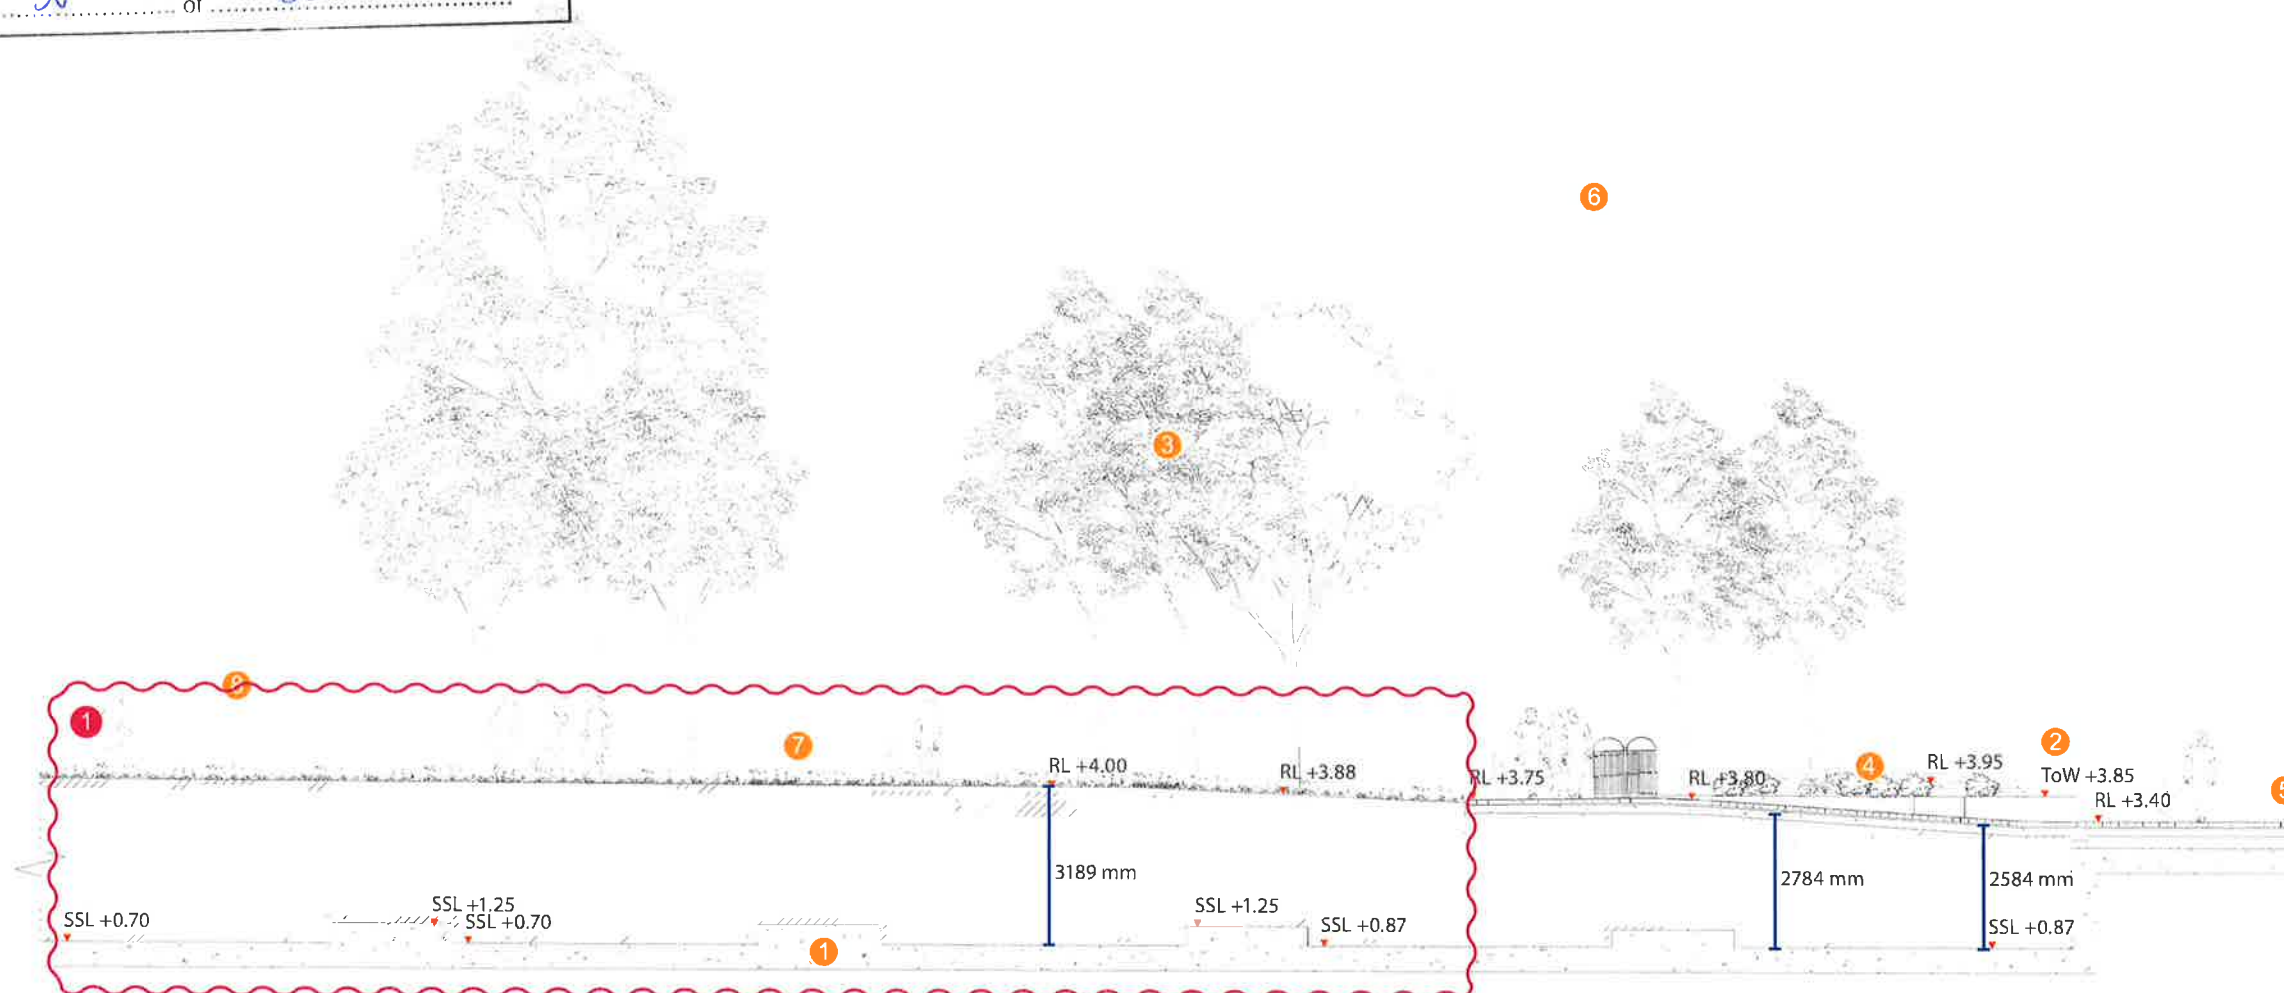

Proposed Modifications

Amendment cloud

- 1 Levels changed due to proposed Hickson Road levels





Planning,
Industry &
Environment

Issued under the Environmental Planning and Assessment Act 1979

Approved Section 4.55 (.....2.....) Modification Application

No.....1..... Granted on1/11/19.....


In respect toSSD 7944.....

Signed[Signature].....

Sheet No31..... of55.....

LEGEND


- 1 Stage 1B basement slab
- 2 Low sandstone edge
- 3 Wind mitigation tree planting
- 4 Fern garden
- 5 Porphyry paving
- 6 R5
- 7 Hickson park lawn
- 8 Signature Fig tree
- 9 Amenities block (not part of this DA)

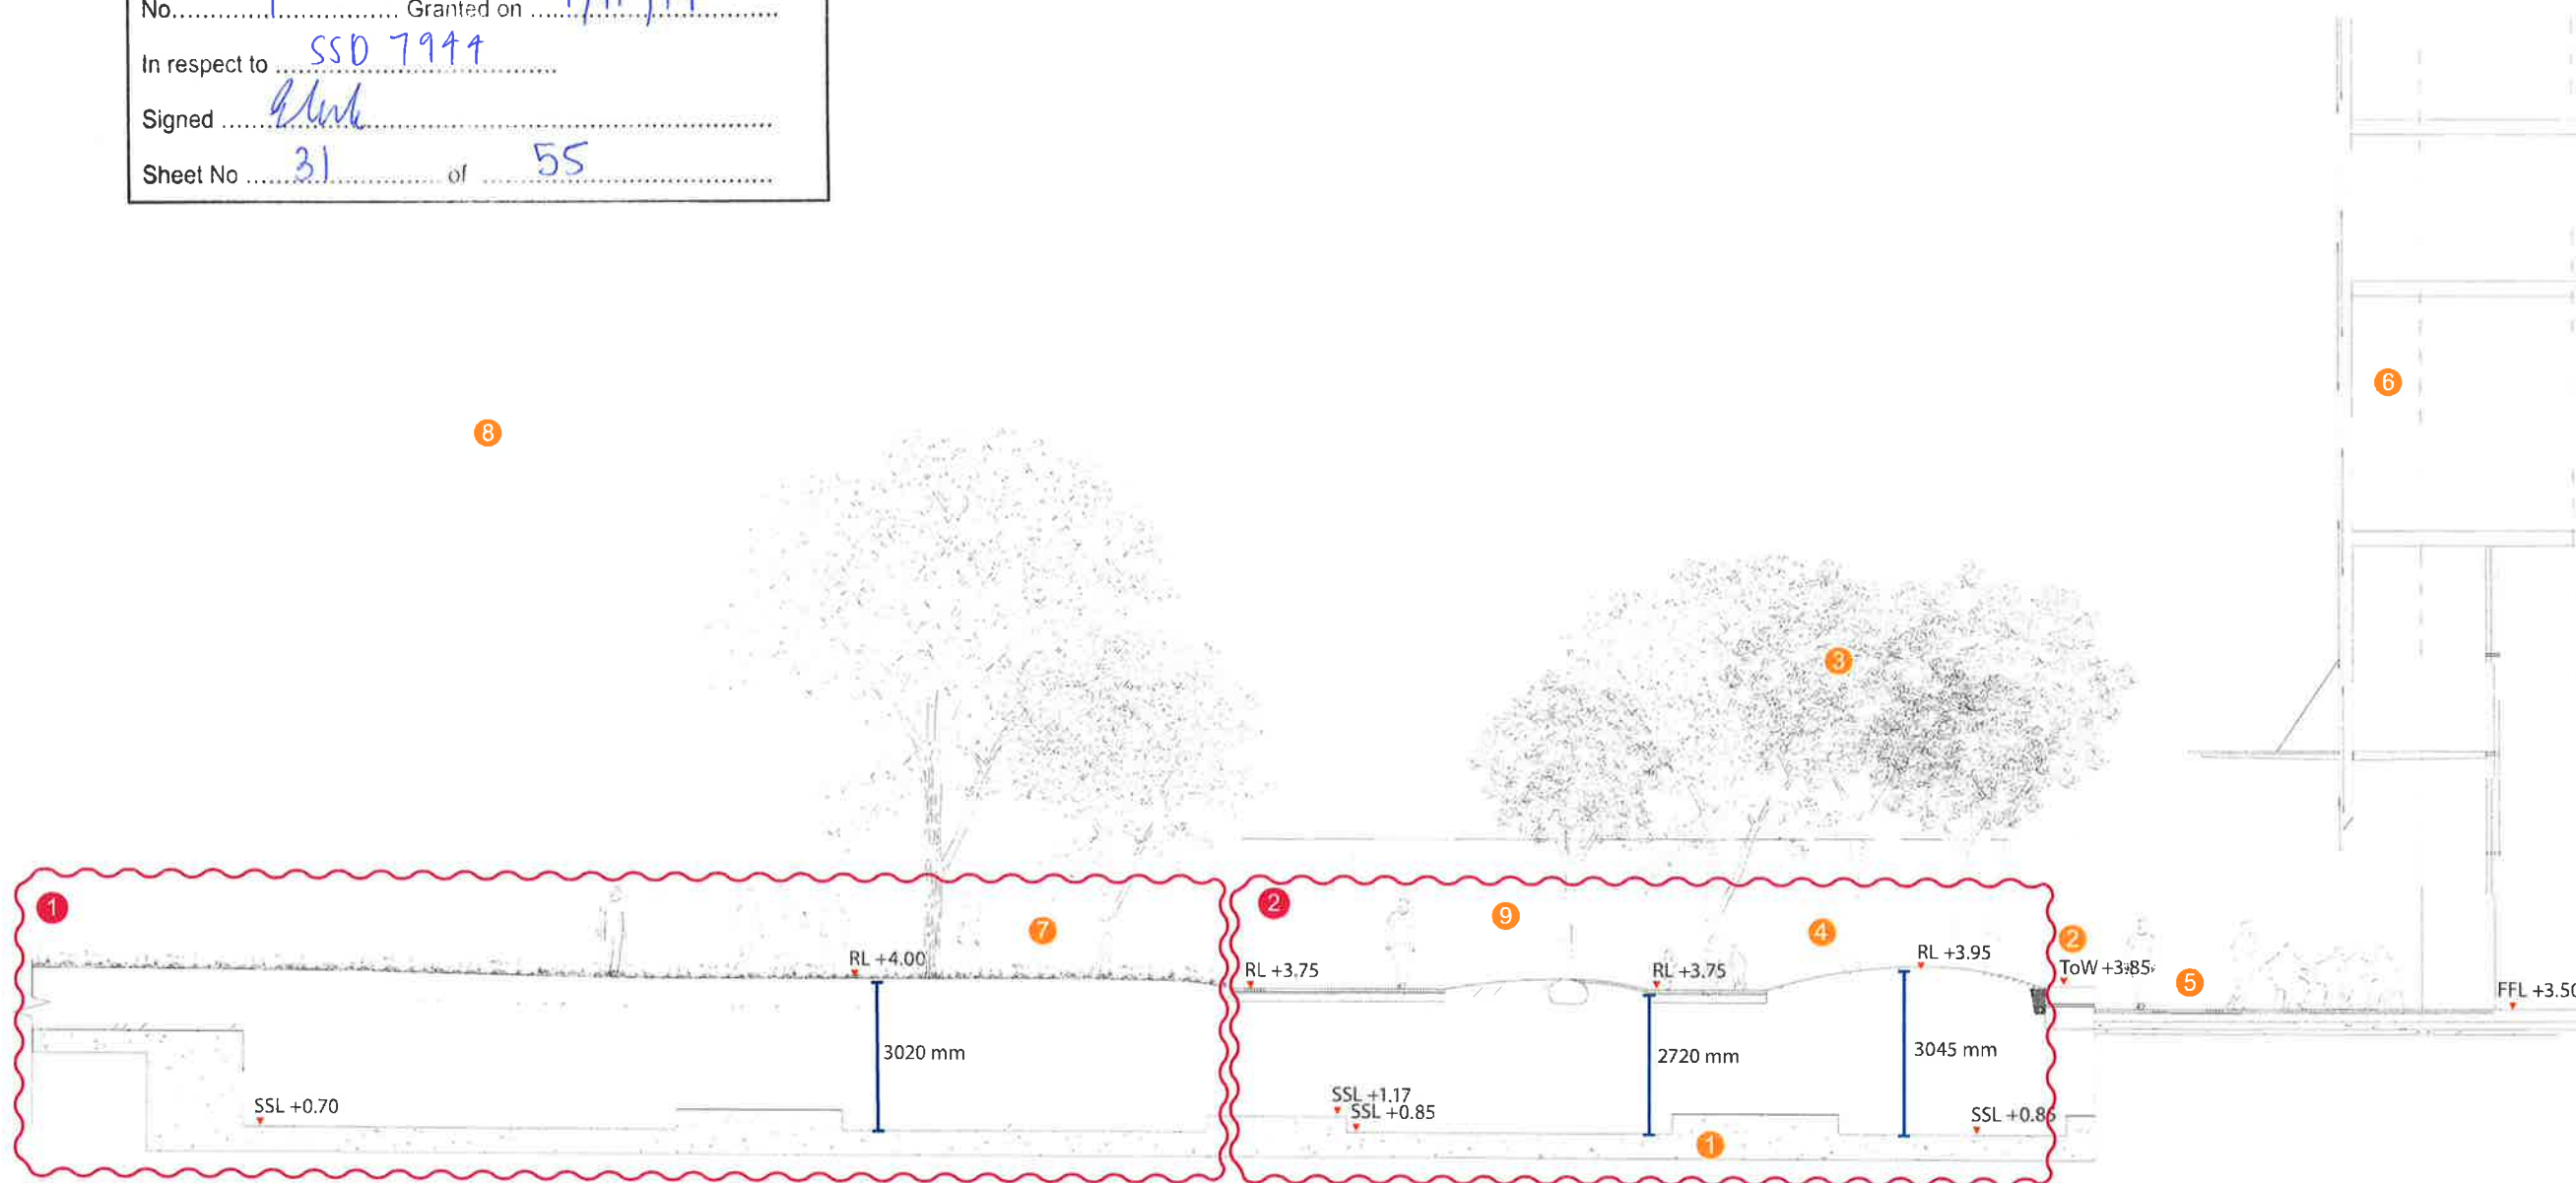

Proposed Modifications

Amendment cloud

- 1 Levels changed due to proposed Hickson Road levels
- 2 Increase planting area within the park and change of geometry.

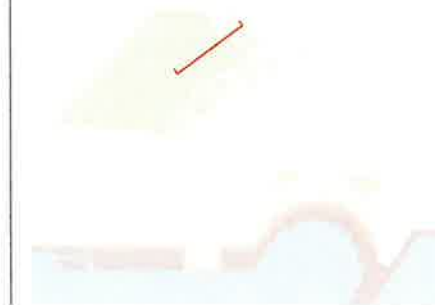


Project
BARANGAROO STAGE 1B
PUBLIC DOMAIN
Modification S4.55

grant associates
67 Tras Street
Singapore 079006
T: +65 6221 3596
E: info@grant-associates.uk.com



Level 14, Tower Three,
International Towers Sydney
Exchange Place,
300 Barangaroo Avenue
Barangaroo NSW 2000

Scale
1:150@A3

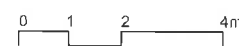

Drawing Title
HICKSON PARK SECTION
I-I

Drawn
SS

Drawing Number
BAR-418-DA-HP-SE09

Checked
MW

Revision
Rev A
Rev B
Rev C
Rev D

Date
30/03/2017
07/04/2017
03/11/2017
09/05/2019



Planning,
Industry &
Environment

Issued under the Environmental Planning and Assessment Act 1979

Approved Section 4.55 (.....2.....) Modification Application

No.1..... Granted on1/11/19.....


In respect toSSD-7944.....

Signed[Signature].....

Sheet No32..... of55.....

LEGEND

- 1 Stage 1B basement slab
- 2 Low sandstone edge
- 3 Wind mitigation tree planting
- 4 Fern garden
- 5 Porphyry paving
- 6 R5
- 7 Hickson park lawn
- 8 Signature Fig tree
- 9 Amenities block (not part of this DA)
- 10 Low sandstone raised planter wall

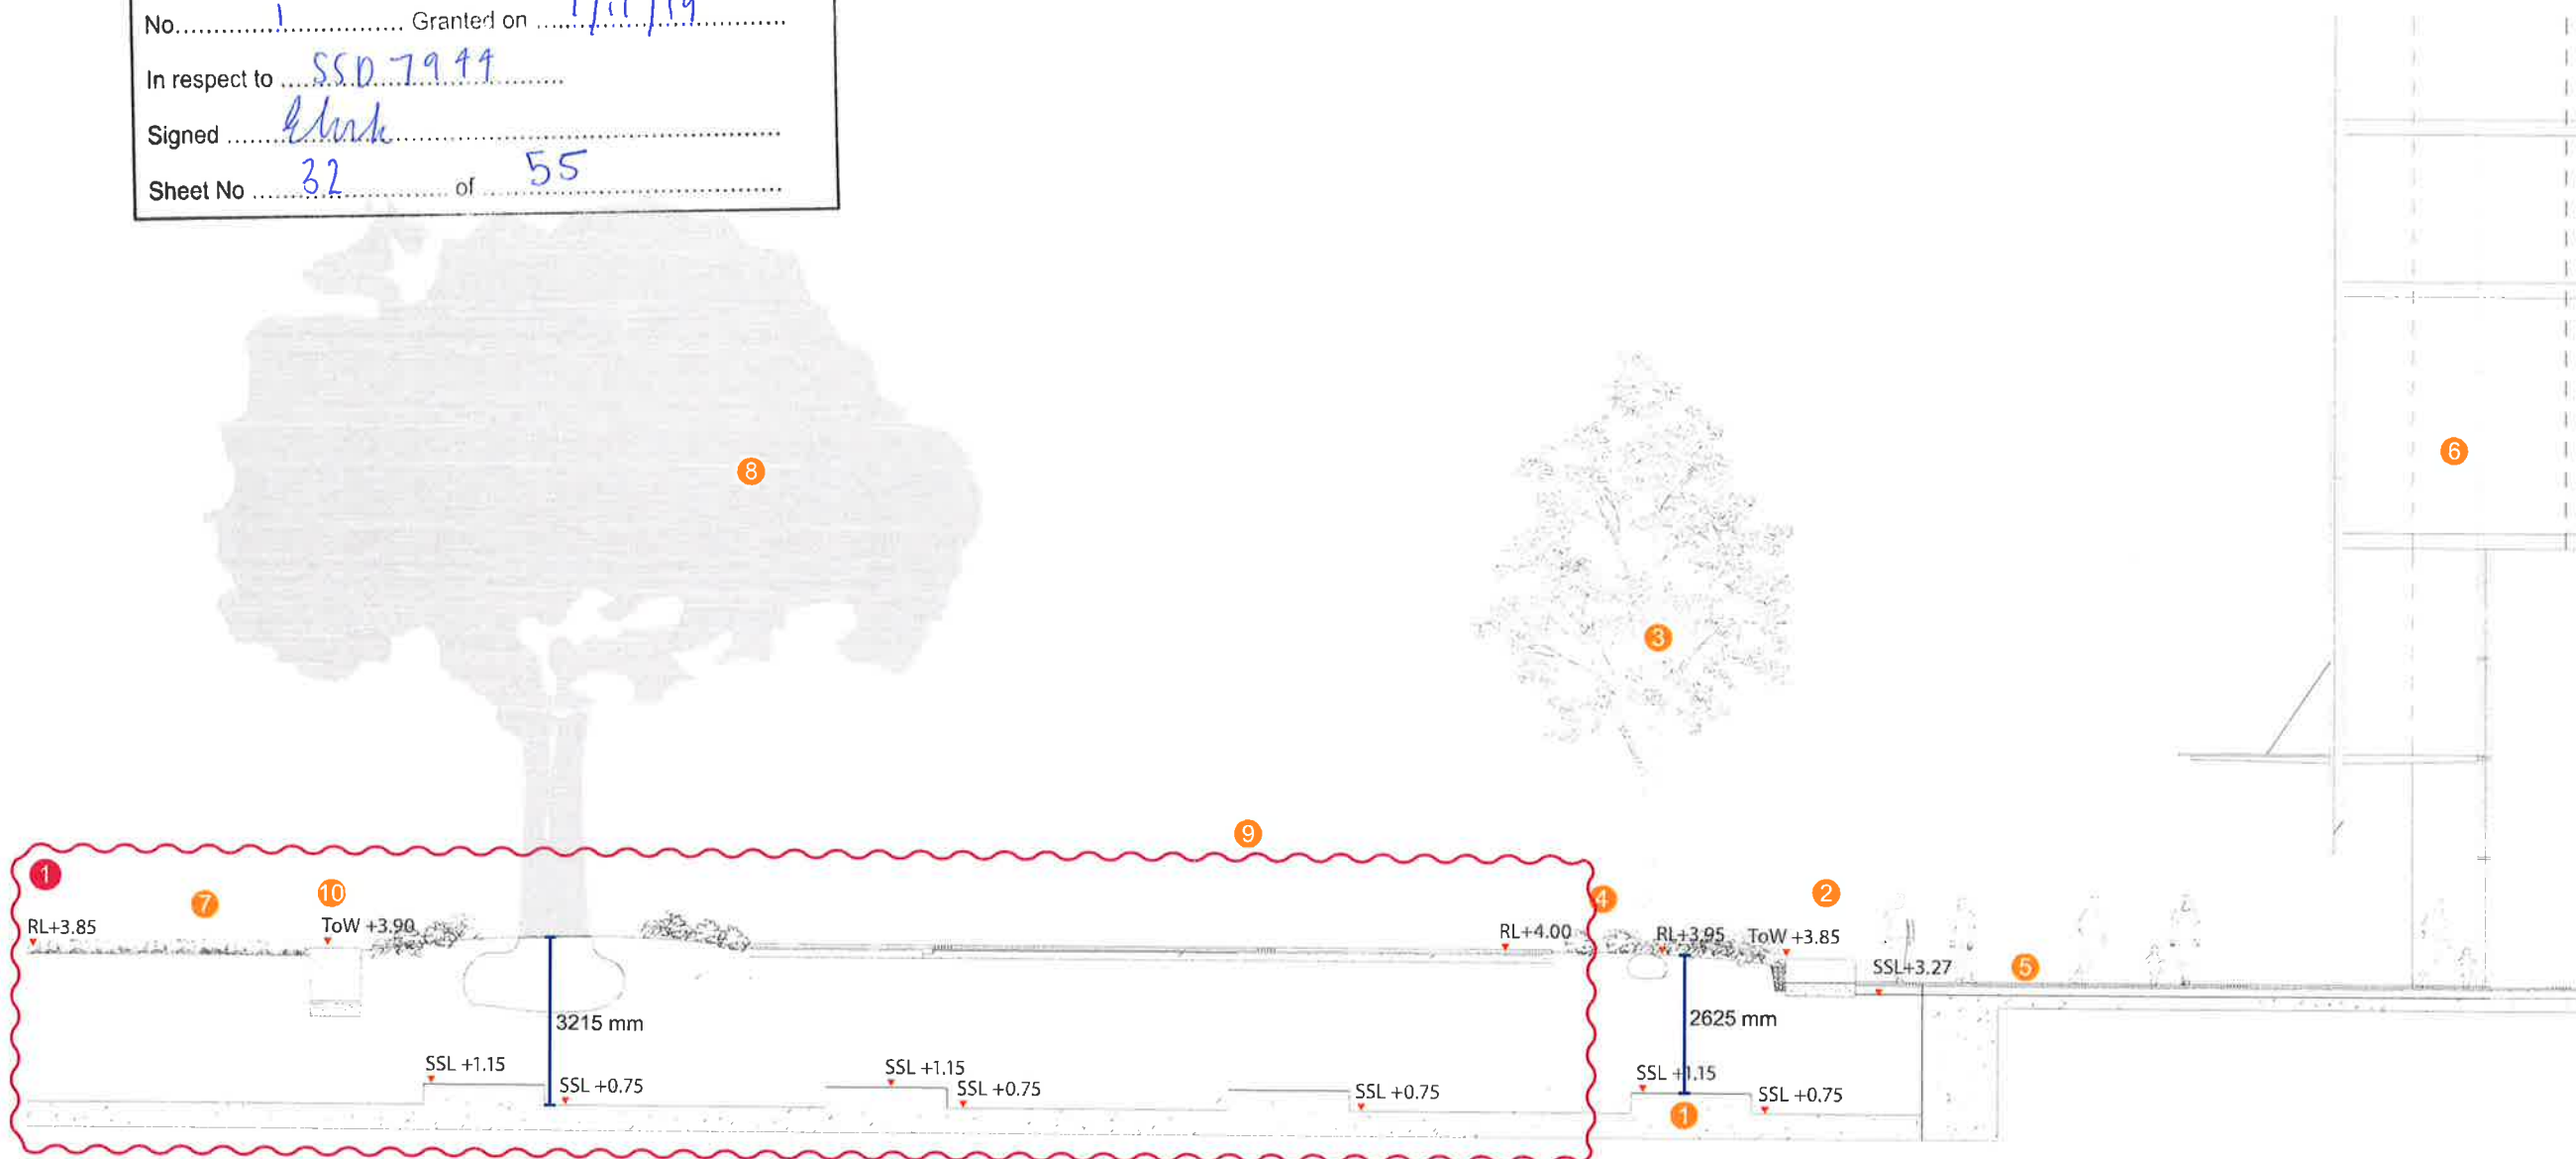

Proposed Modifications

- Amendment cloud
- 1 Levels changed due to proposed Hickson Road levels

Project

**BARANGAROO STAGE 1B
PUBLIC DOMAIN**

Modification S4.55



grant associates

67 Tras Street
Singapore 079006
T: +65 6221 3596
E: info@grant-associates.uk.com



Level 14, Tower Three,
International Towers Sydney
Exchange Place,
300 Barangaroo Avenue
Barangaroo NSW 2000

Scale
1:150@A3

0 1 2 4m



Drawing Title
**HICKSON PARK SECTION
J-J**

Drawn
SS

Drawing Number
BAR-418-DA-HP-SE10

Checked
MW

Revision
**Rev A
Rev B
Rev C
Rev D**

Date
**30/03/2017
07/04/2017
03/11/2017
09/05/2019**



Planning,
Industry &
Environment

Issued under the Environmental Planning and Assessment Act 1979

Approved Section 4.55 (.....2.....) Modification Application

No.....1..... Granted on1/11/19.....


In respect toSSD 7911.....

Signed[Signature].....

Sheet No33..... of55.....

LEGEND


- 1 Stage 1B basement slab
- 2 Low sandstone edge
- 3 Wind mitigation tree planting
- 4 Fern garden
- 5 Porphyry paving
- 6 R5
- 7 Hickson park lawn
- 8 Amenities block (not part of this DA)

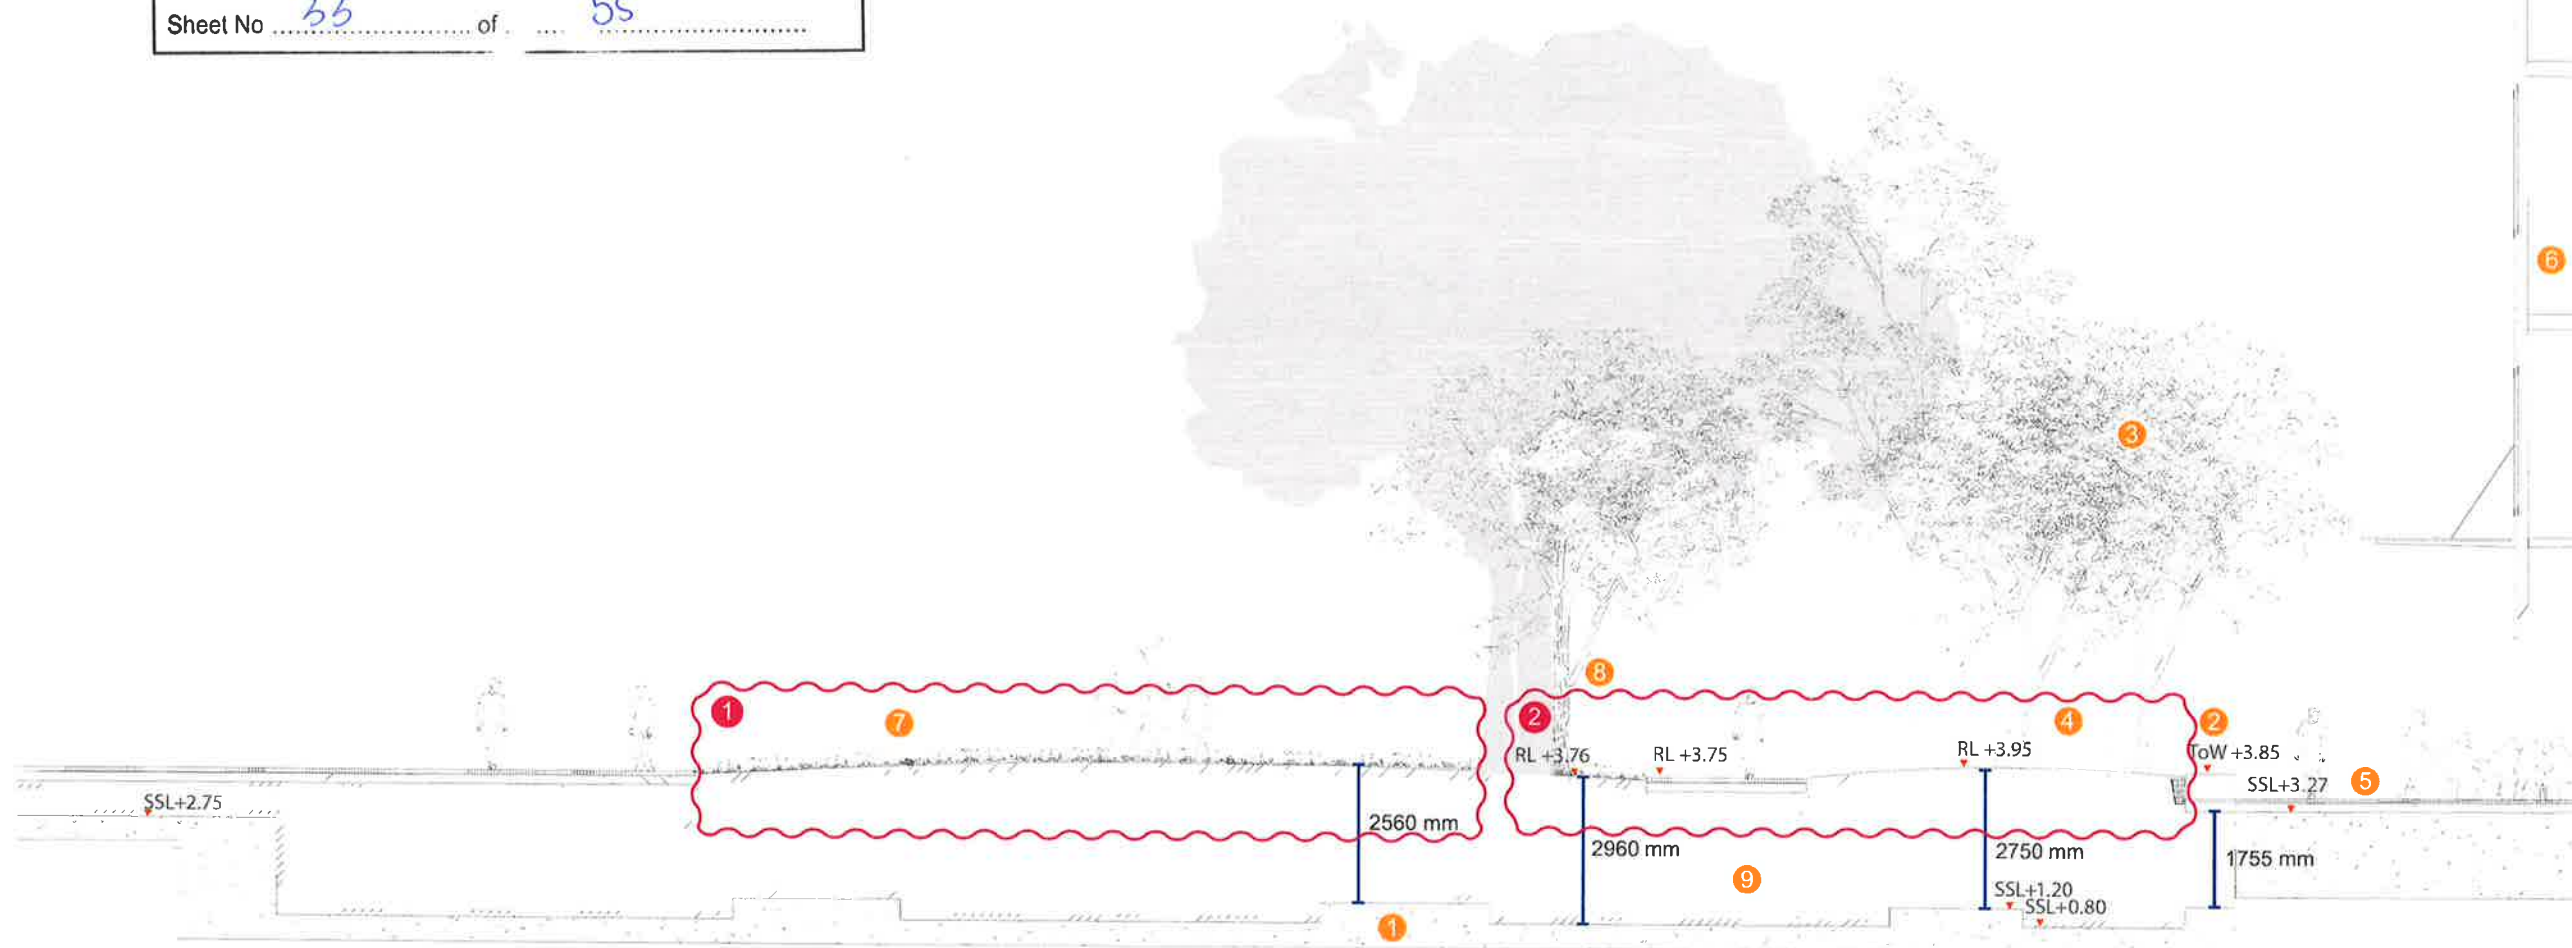

Proposed Modifications

Amendment cloud

- 1 Levels changed due to proposed Hickson Road levels
- 2 Increase planting area within the park and change of geometry.

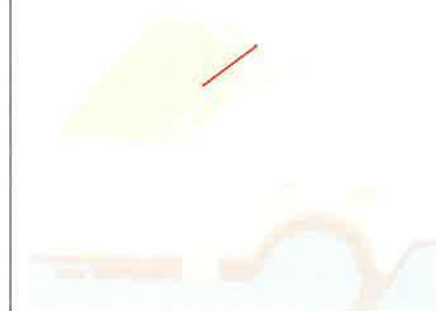

Project
BARANGAROO STAGE 1B
PUBLIC DOMAIN
Modification S4.55

grant associates
67 Tras Street
Singapore 079006
T: +65 6221 3596
E: info@grant-associates.uk.com



Level 14, Tower Three,
International Towers Sydney
Exchange Place,
300 Barangaroo Avenue
Barangaroo NSW 2000

Scale
1:150@A3

0 1 2 4m



Drawing Title
HICKSON PARK SECTION
K-K

Drawn
SS

Drawing Number
BAR-418-DA-HP-SE11

Checked
MW

Revision
Rev A
Rev B
Rev C

Date
04/04/2017
03/11/2017
09/05/2019



Planning,
Industry &
Environment

Issued under the Environmental Planning and Assessment Act 1979

Approved Section 4.55 (.....2.....) Modification Application

No.....1..... Granted on 1/11/19


In respect to SSD 7999

Signed [Signature]

Sheet No 39 of 55

LEGEND

- 1 Stage 1B basement slab
- 2 Low sandstone edge
- 3 Wind mitigation tree planting
- 4 Fern garden
- 5 Porphyry paving
- 6 Hickson park lawn
- 7 Signature Fig tree
- 8 Amenities block (not part of this DA)

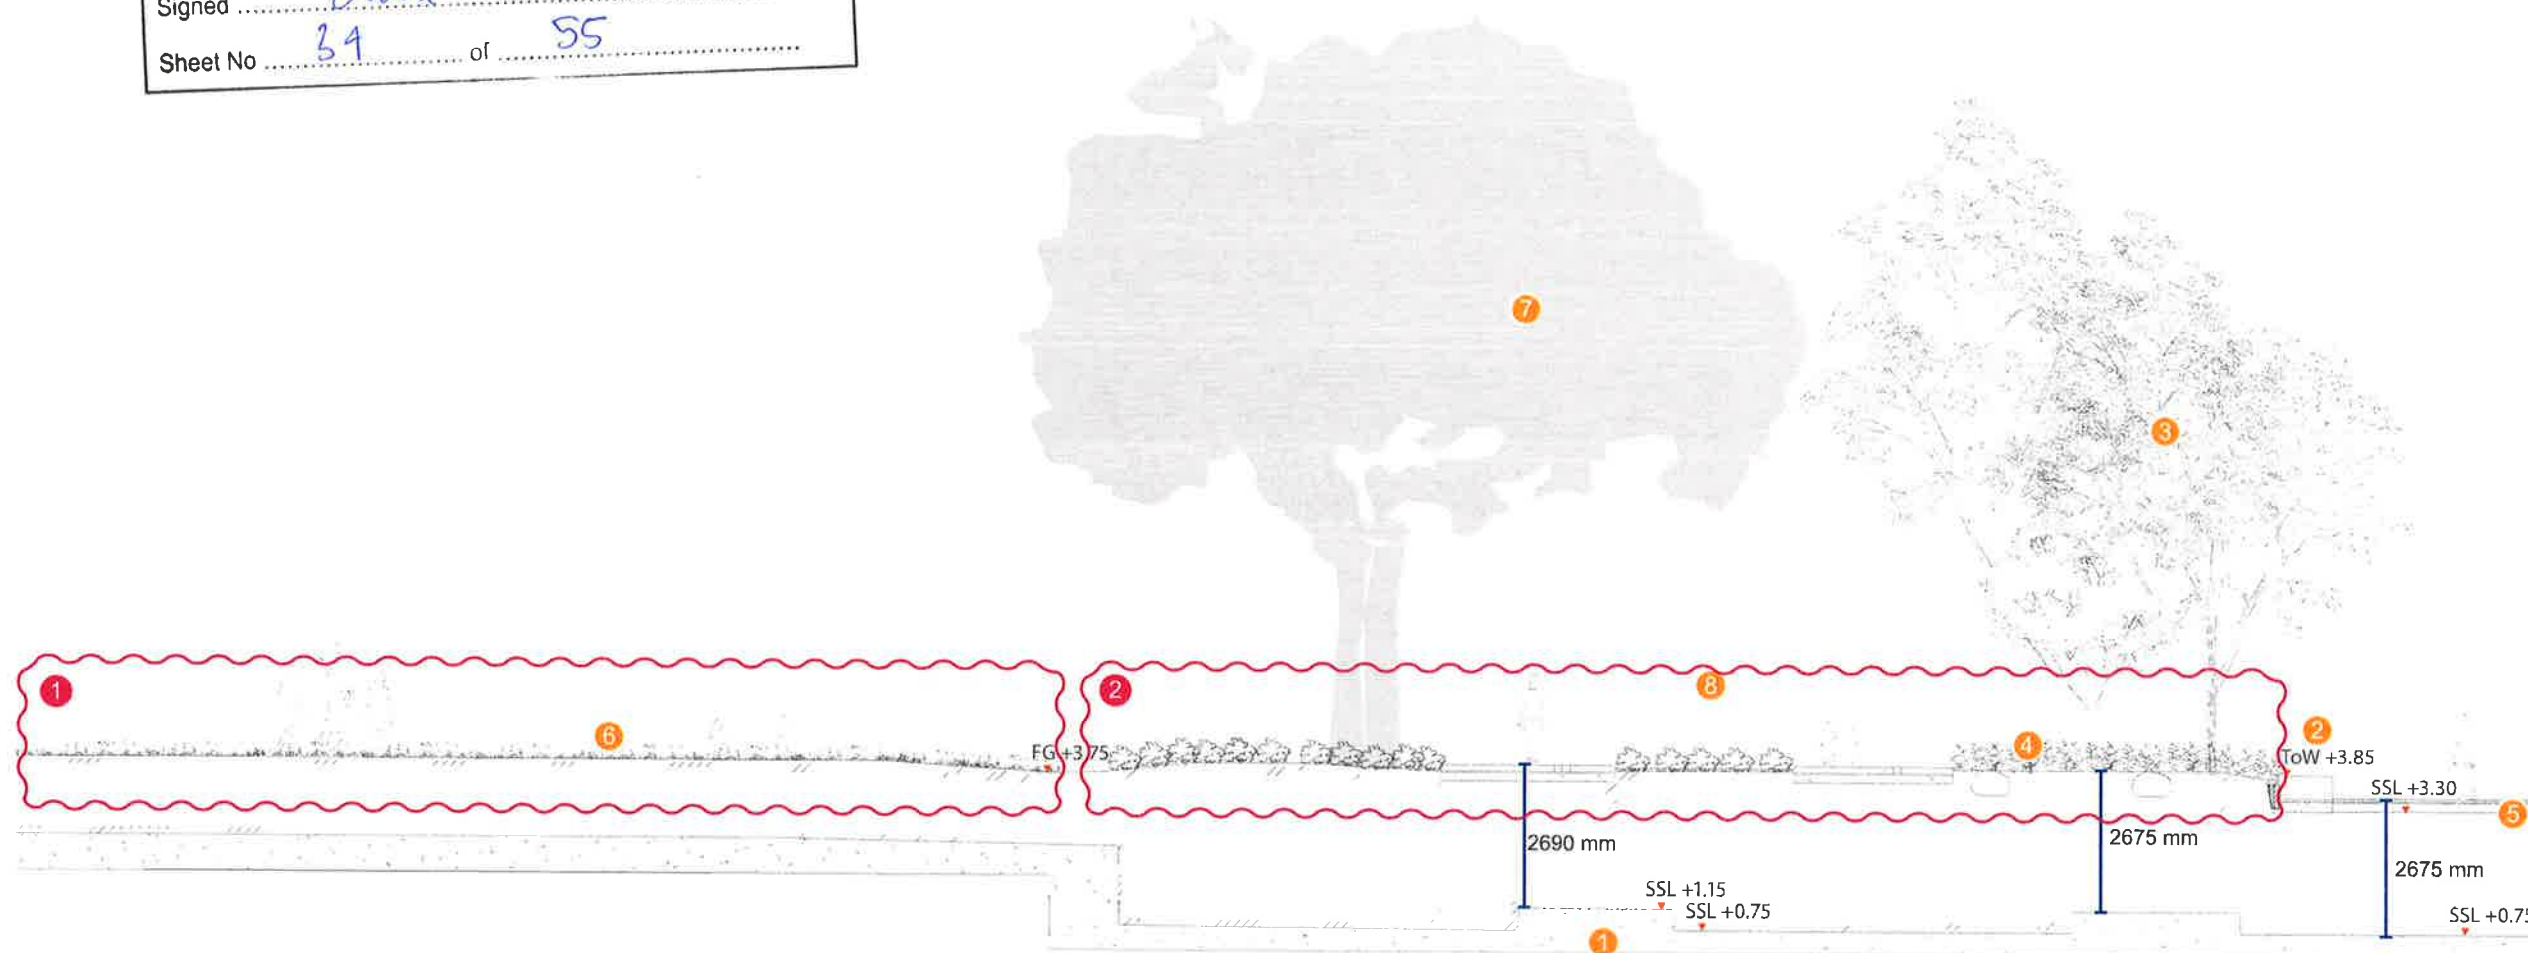

Proposed Modifications

Amendment cloud

- 1 Levels changed due to proposed Hickson Road levels
- 2 Increase planting area within the park and change of geometry.

Project

**BARANGAROO STAGE 1B
PUBLIC DOMAIN**

Modification S4.55



grant associates

67 Tras Street
Singapore 079006
T: +65 6221 3596
E: info@grant-associates.uk.com



Level 14, Tower Three,
International Towers Sydney
Exchange Place,
300 Barangaroo Avenue
Barangaroo NSW 2000

Scale
1:150@A3

0 1 2 4m



Drawing Title
**HICKSON PARK SECTION
L-L**

Drawn
SS

Drawing Number
BAR-418-DA-HP-SE12

Checked
MW

Revision
**Rev A
Rev B
Rev C**

Date
**04/04/2017
03/11/2017
09/05/2019**



Planning,
Industry &
Environment

Issued under the Environmental Planning and Assessment Act 1979

Approved Section 4.55 (.....2.....) Modification Application

No.1..... Granted on 1/11/19


In respect to SSD 7949

Signed [Signature]

Sheet No 35 of 55

LEGEND


- 1 Stage 1B basement slab
- 2 Low sandstone edge
- 3 Wind mitigation tree planting
- 4 Fern garden
- 5 Porphyry paving
- 6 R5
- 7 Hickson park lawn
- 8 Hickson Road
- 9 Low sandstone edge

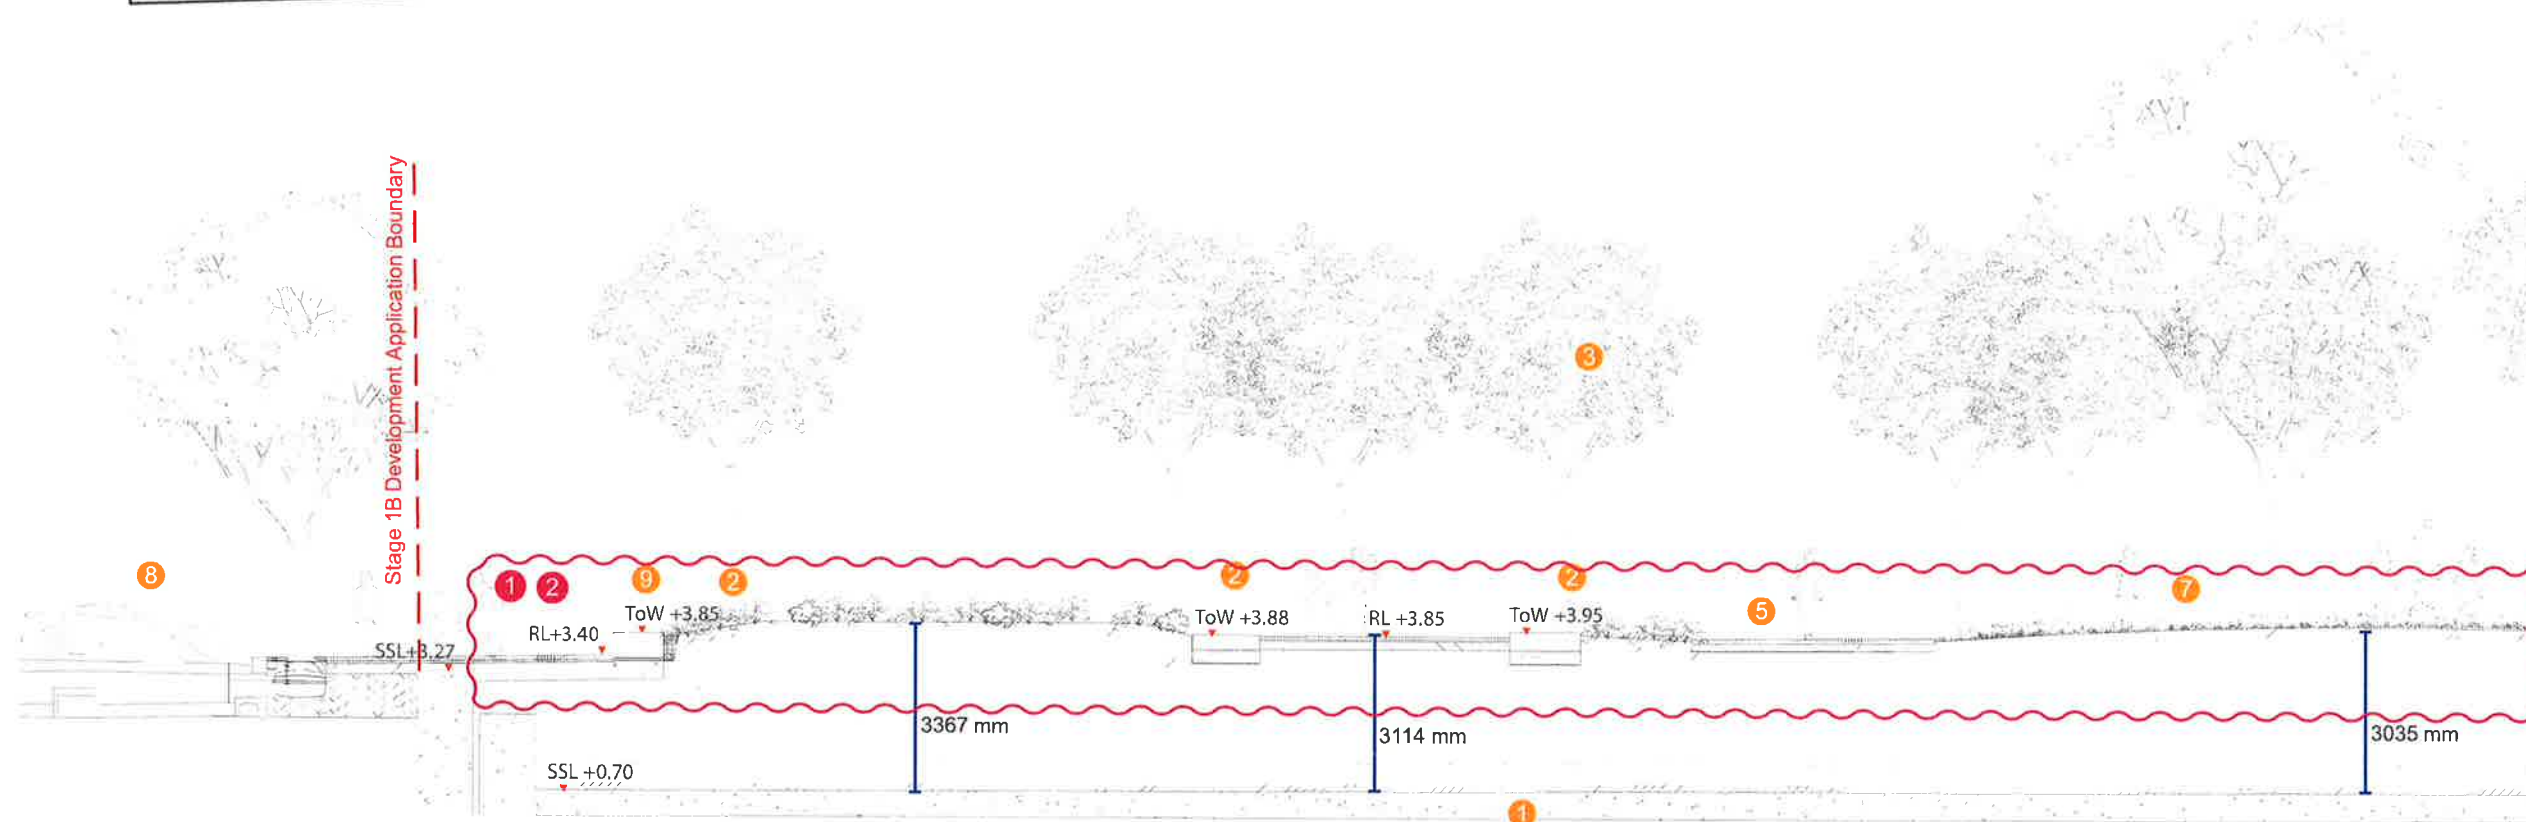

Proposed Modifications

Amendment cloud

- 1 Levels changed due to proposed Hickson Road levels
- 2 Increase planting area within the park and change of geometry.

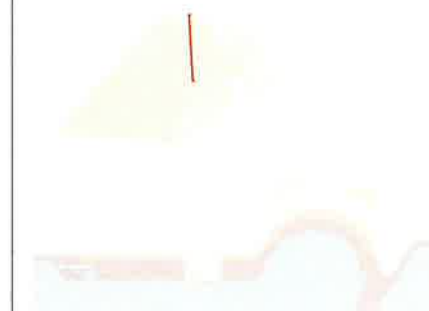

Project
BARANGAROO STAGE 1B
PUBLIC DOMAIN
Modification S4.55

grant associates
67 Tras Street
Singapore 079006
T: +65 6221 3596
E: info@grant-associates.uk.com

lendlease
Level 14 Tower Three,
International Towers Sydney
Exchange Place,
300 Barangaroo Avenue
Barangaroo NSW 2000

Scale
1:150@A3

0 1 2 4m



Drawing Title
HICKSON PARK SECTION
M-M

Drawn
SS

Drawing Number
BAR-418-DA-HP-SE13

Checked
MW

Revision
Rev A
Rev B
Rev C
Rev D

Date
04/04/2017
08/09/2017
03/11/2017
09/05/2019



Planning,
Industry &
Environment

Issued under the Environmental Planning and Assessment Act 1979


Approved Section 4.55 (.....2.....) Modification Application

No.....1..... Granted on.....1/11/19.....

In respect to.....SSD 7944.....

Signed.....*[Signature]*.....


Sheet No.....36..... of.....55.....

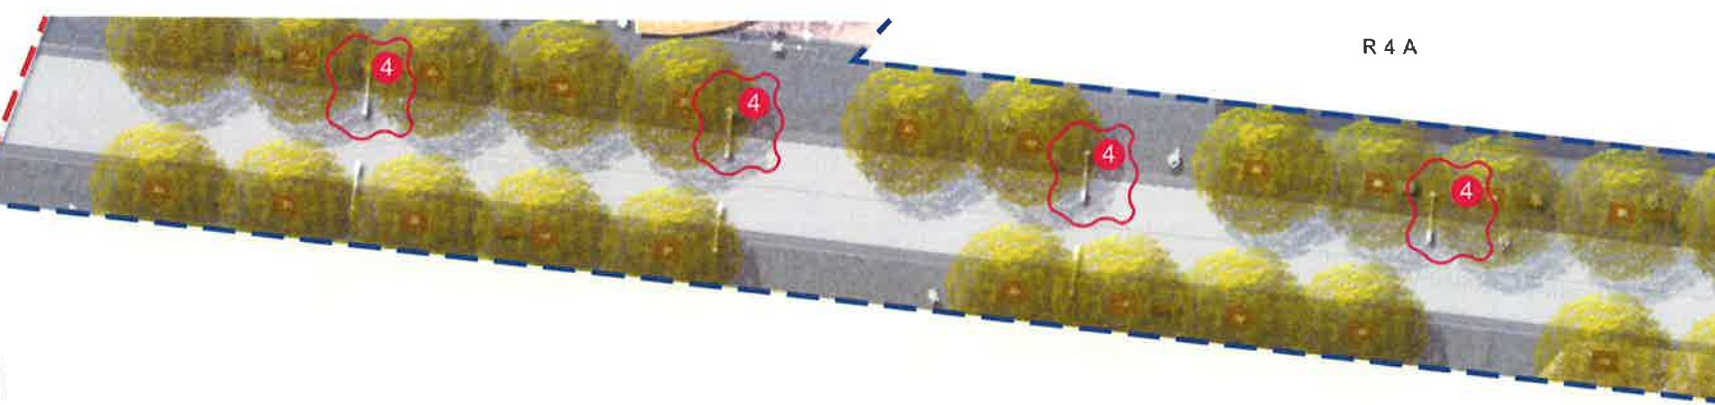

R 4 A

- LEGEND**

 - Development application boundary
 - Development application by others
(Works not in public domain scope)
- 1 Wulugul Walk
 - 2 *Celtis australis* tree avenue
 - 3 Spirit of Tasmania loading dock
 - 4 Water transport pontoon
 - 5 Crown Resort Hotel public dining terraces
 - 6 Crown Resort Hotel entry
 - 7 *Ficus microcarpa* var. *hillii*

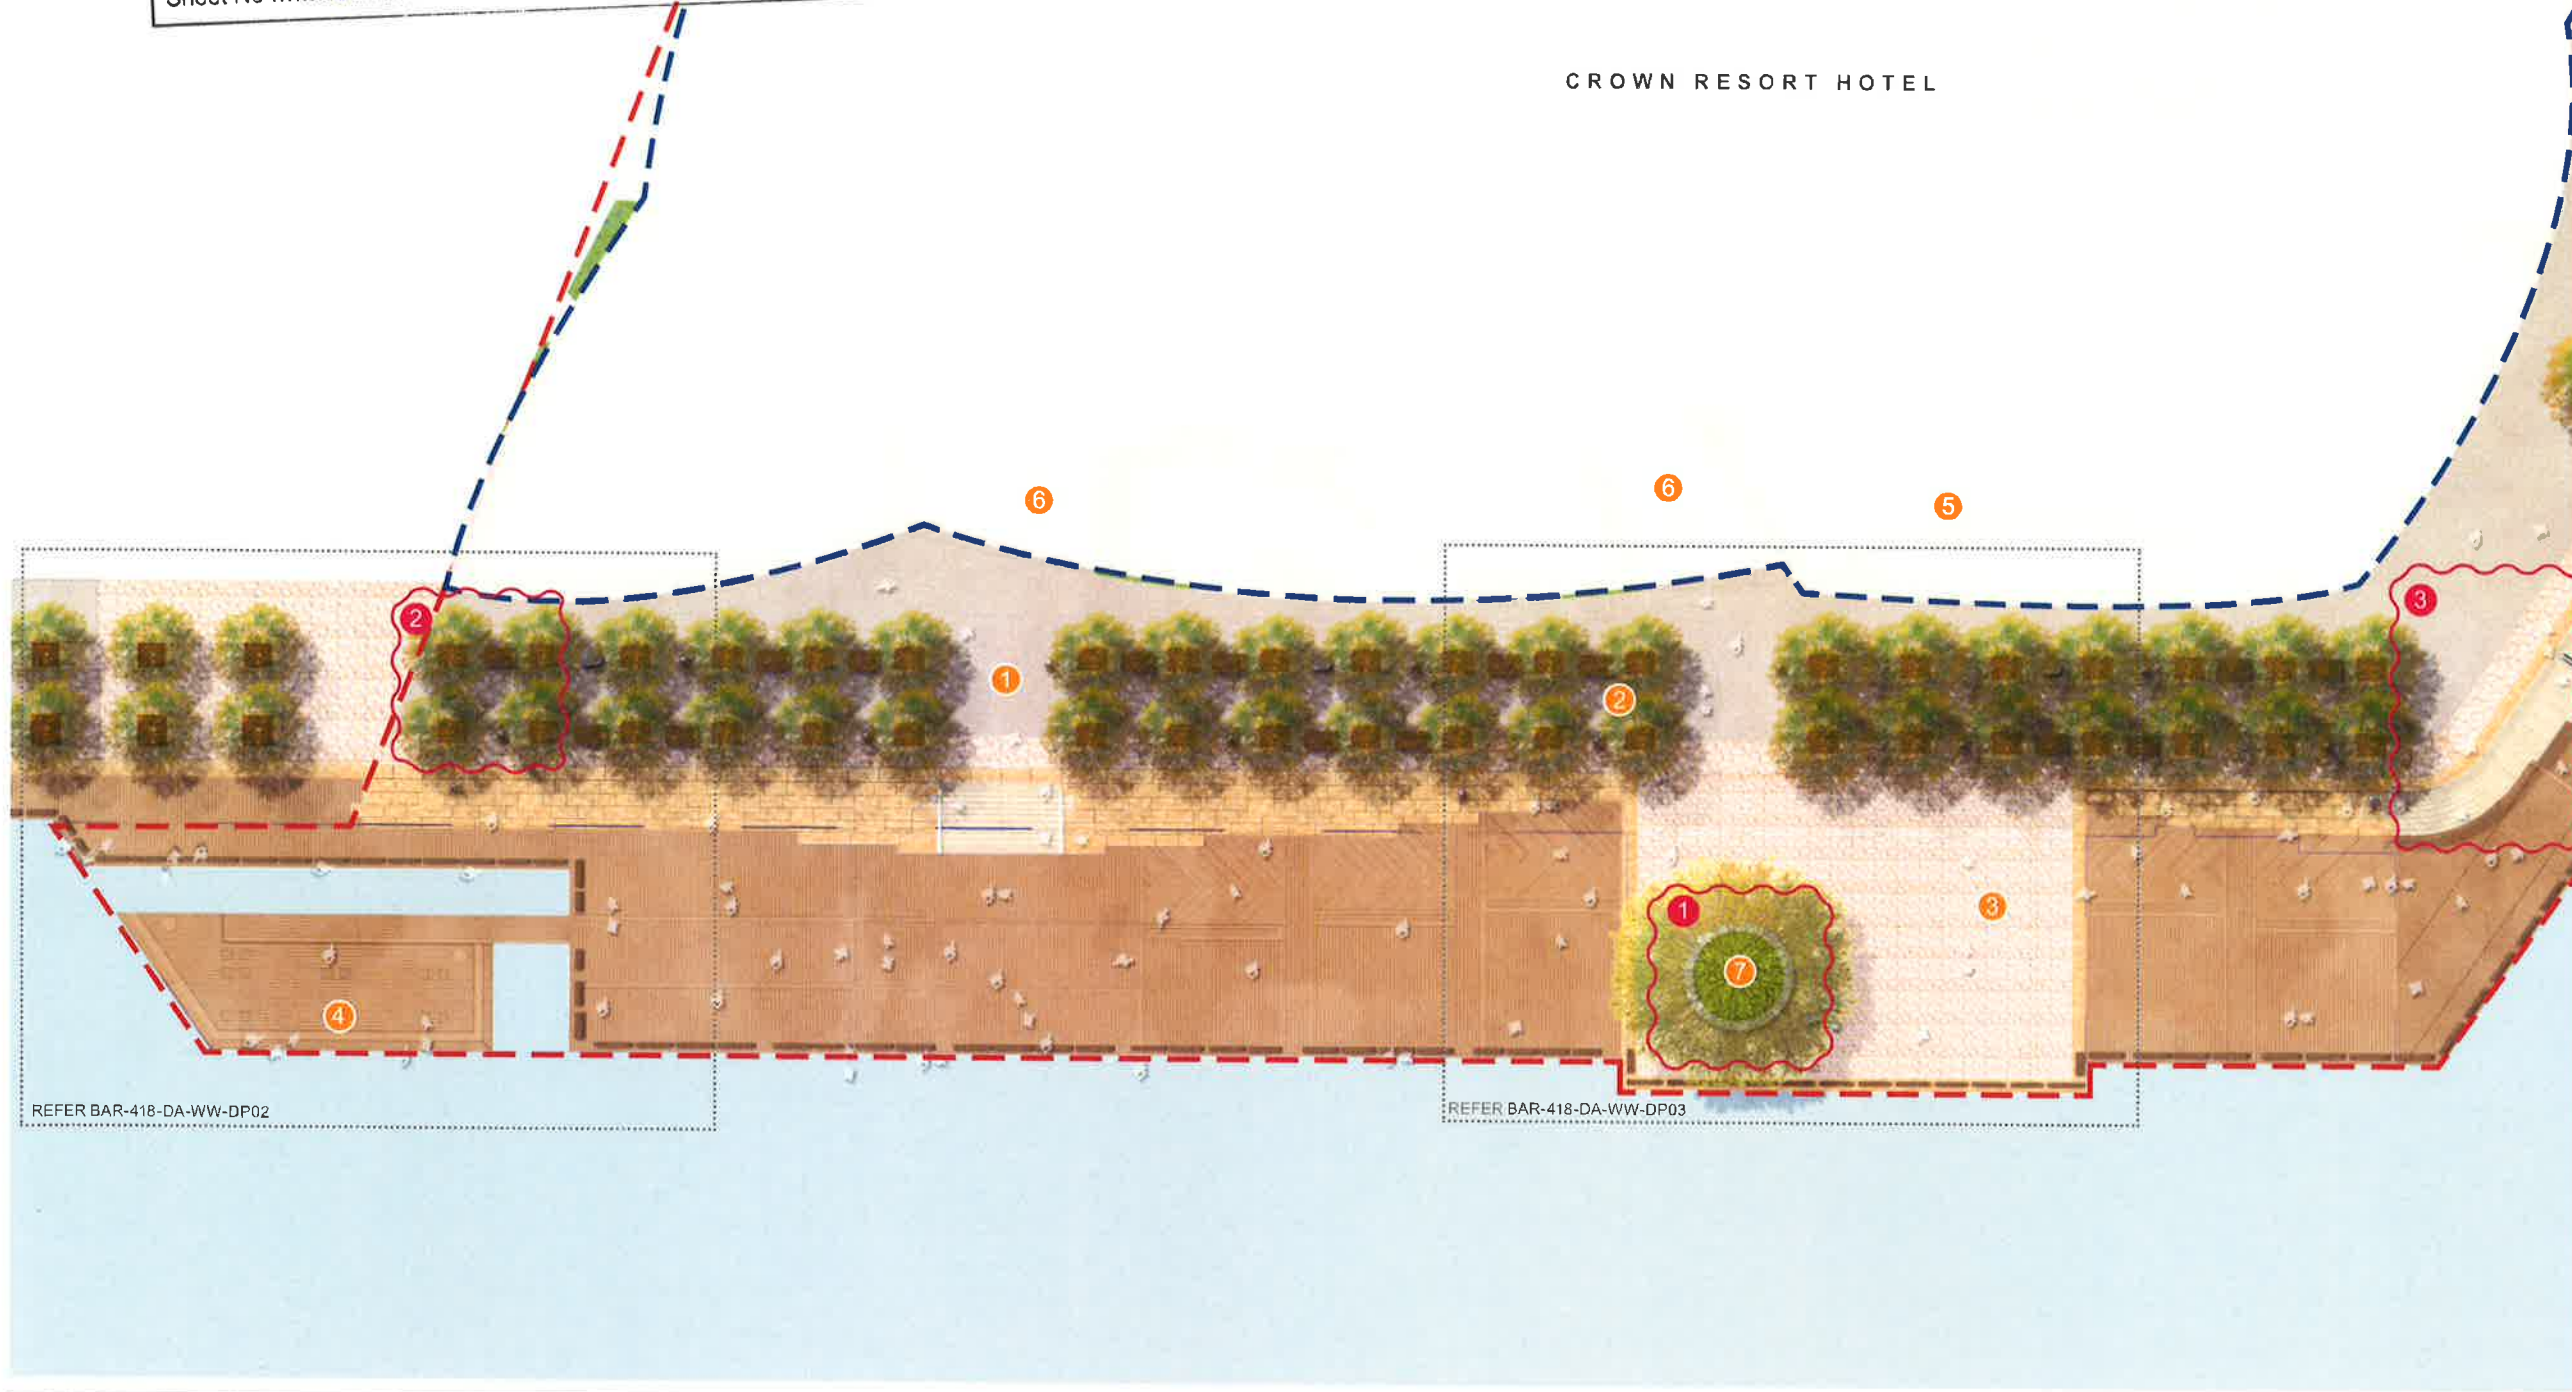

- Proposed Modifications**
- Amendment cloud
 - 1 Remove timber top for Sprit of Tasmania loading dock raised planter seating
 - 2 No porphyry paving at Northern end of Wulugul walk
 - 3 Stone stairs changed to concrete
 - 4 Additional smart pole



Planning,
Industry &
Environment

Issued under the Environmental Planning and Assessment Act 1979

Approved Section 4.55 (.....2.....) Modification Application

No.....1..... Granted on 1/11/19

In respect to SSD 7944

Signed [Signature]

Sheet No 37 of 55

R 4 A

LEGEND

- Development application boundary
- Development application by others
(Works not in public domain scope)
- 1 Wulugul Walk
- 2 Spirit of Tasmania loading dock
- 3 Water transport pontoon
- 4 Crown Resort Hotel public dining terraces
- 5 Crown Resort Hotel entry

CROWN RESORT HOTEL

Proposed Modifications

- Amendment cloud
- 1 Remove timber top for Sprit of Tasmania loading dock raised planter seating
- 2 No porphyry paving at Northern end of Wulugul walk
- 3 Stone stairs changed to concrete
- 4 Additional smart pole

Tree canopies removed for illustrative purposes

Project
BARANGAROO STAGE 1B
PUBLIC DOMAIN
Modification S4.55

grant associates
67 Tras Street
Singapore 079006
T: +65 6221 3596
E: info@grant-associates.uk.com

lendlease
Level 14, Tower Three,
International Towers Sydney
Exchange Place,
300 Barangaroo Avenue
Barangaroo NSW 2000

Scale
1:500@A3

0 5 10 20m

Drawing Title
WULUGUL WALK
MASTERPLAN - NO TREES


Drawn
SS

Drawing Number
BAR-418-DA-WW-PL02

Checked
MW

Revision
Rev A
Rev B
Rev C
Rev D
Rev E
Rev F

Date
18/11/2016
20/01/2017
15/03/2017
08/09/2017
03/11/2017
09/05/2019

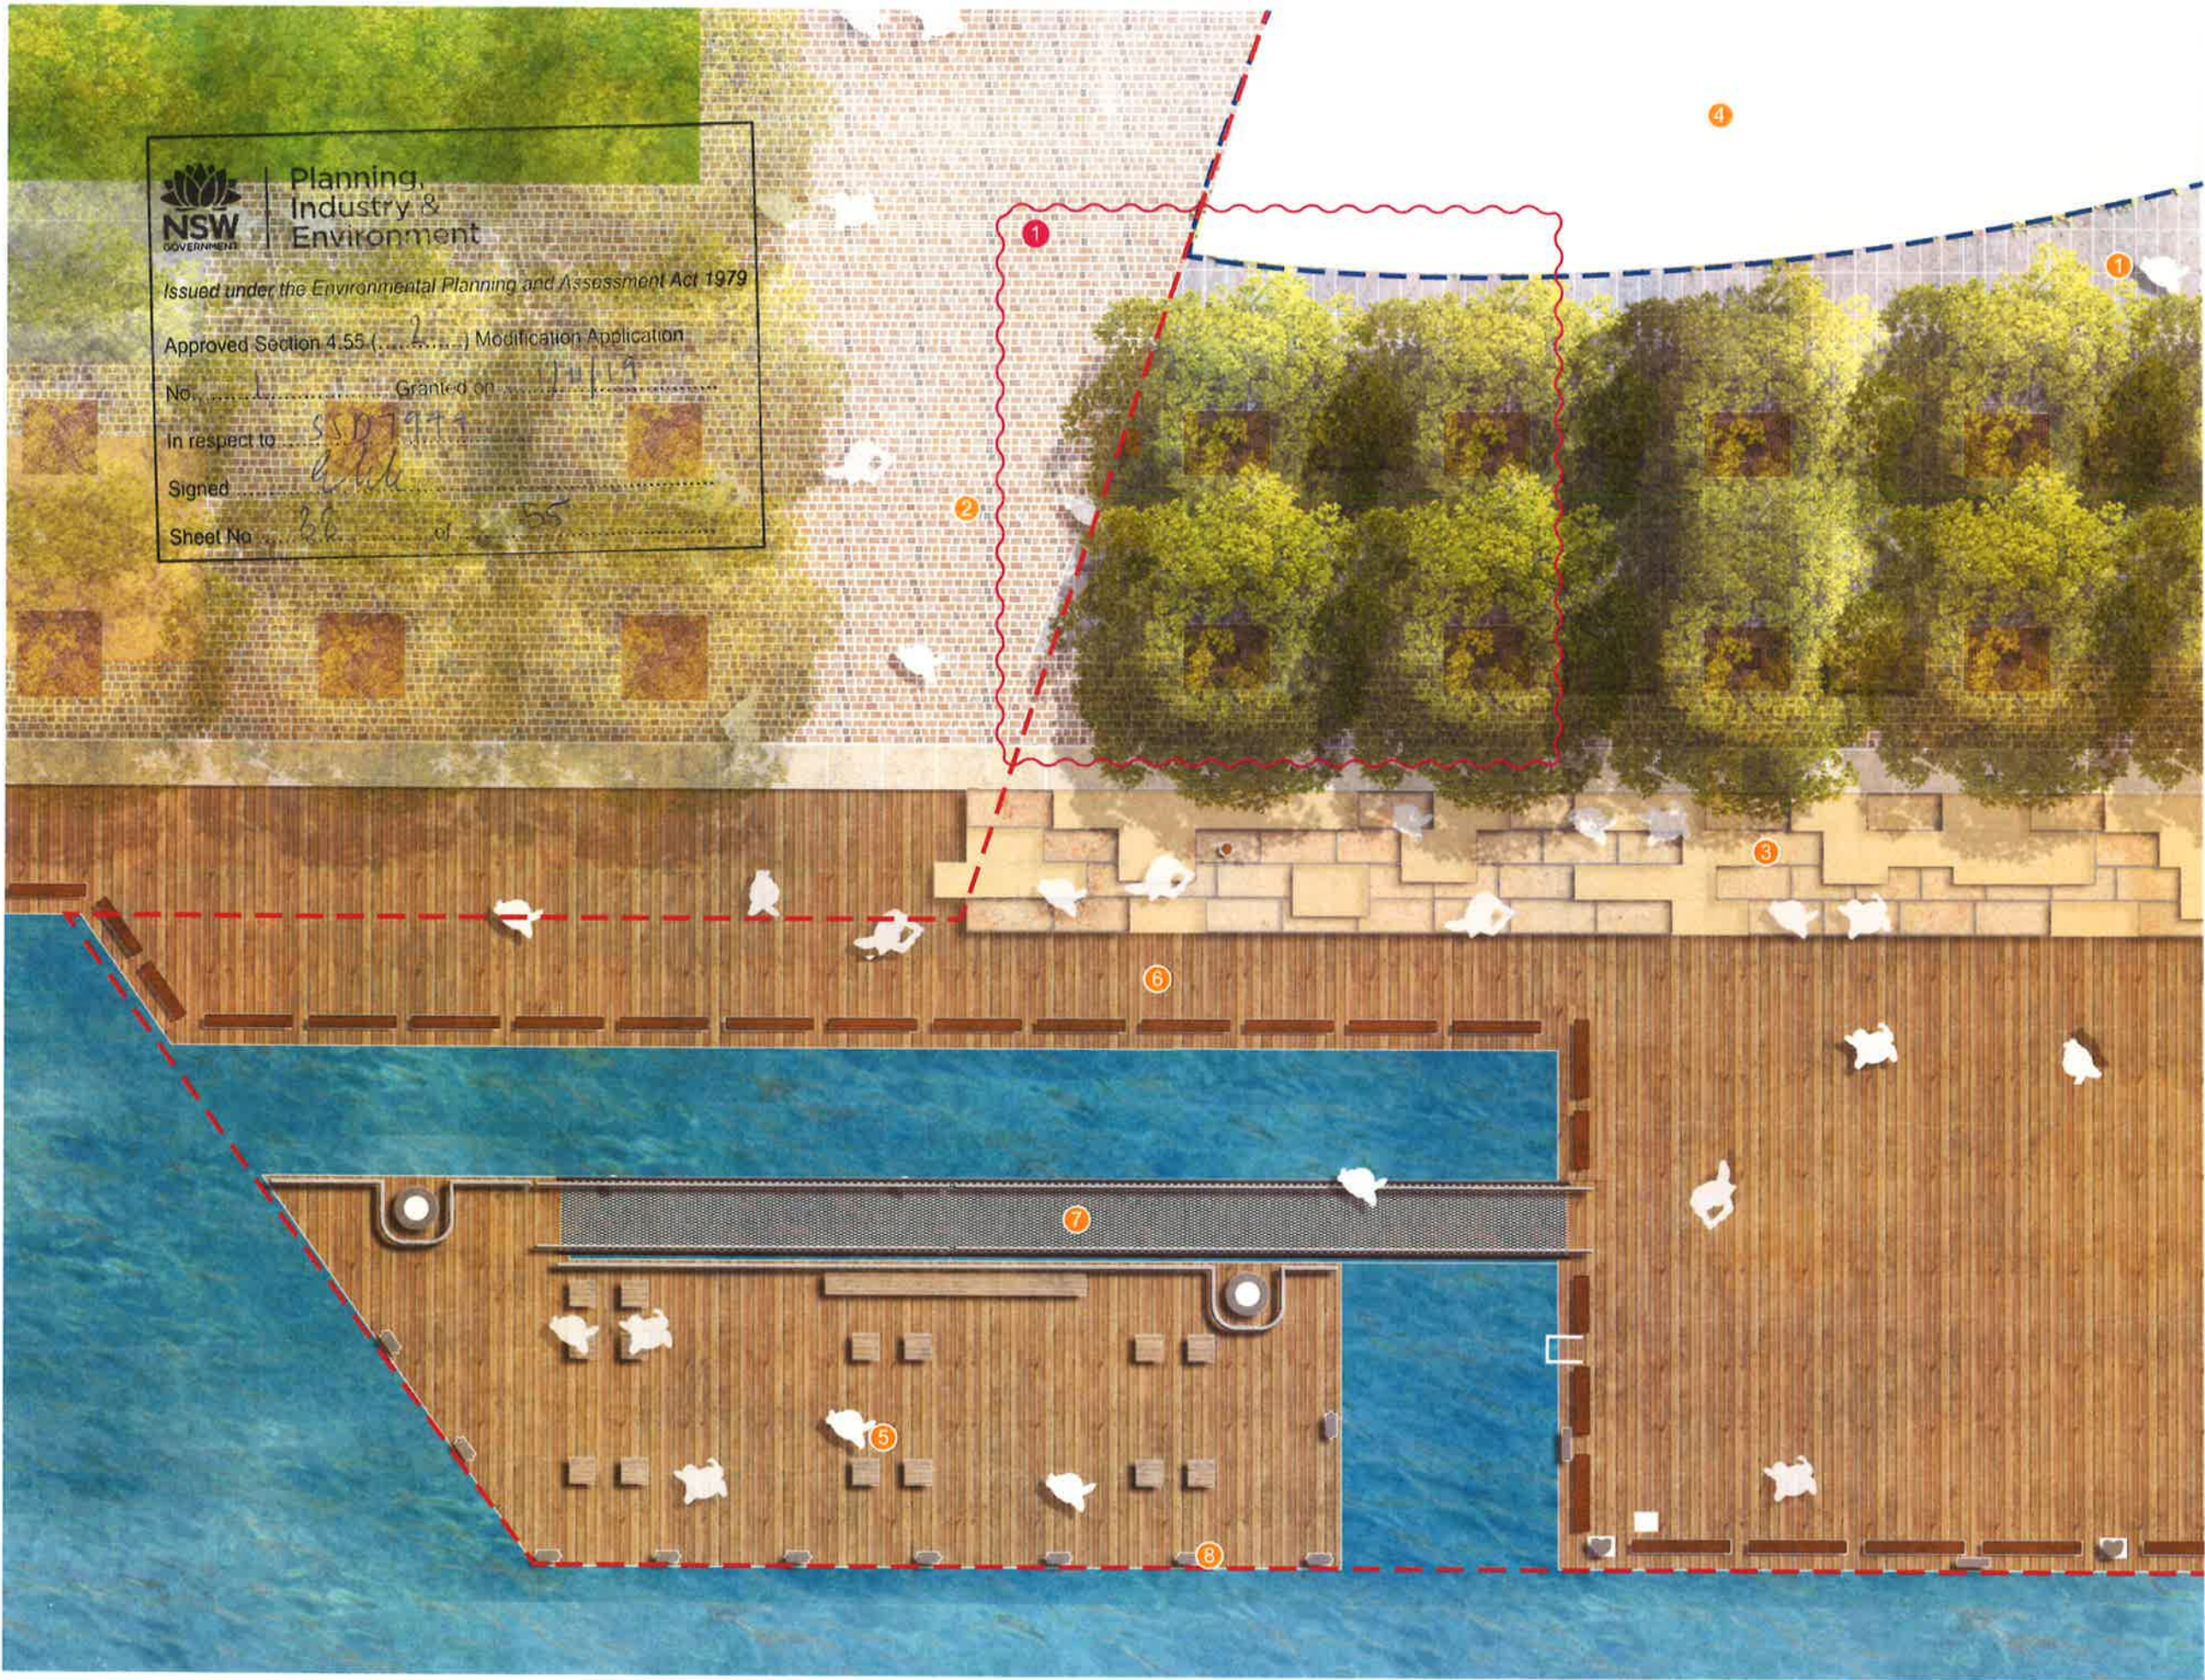


LEGEND

- Development application boundary
- Development application by others
(Works not in public domain scope)

- 1 Wulugul Walk - granite paver
- 2 Porphyry paving connection to Central
- 3 Sandstone seating terraces
- 4 Crown Resort Hotel public dining terrace
- 5 Water transport pontoon
- 6 Timber ramp
- 7 Metal pontoon gangway ramp and handrail
- 8 Marine bollard

Proposed Modifications

- Amendment cloud
- 1 No porphyry paving at Northern end of Wulugul walk

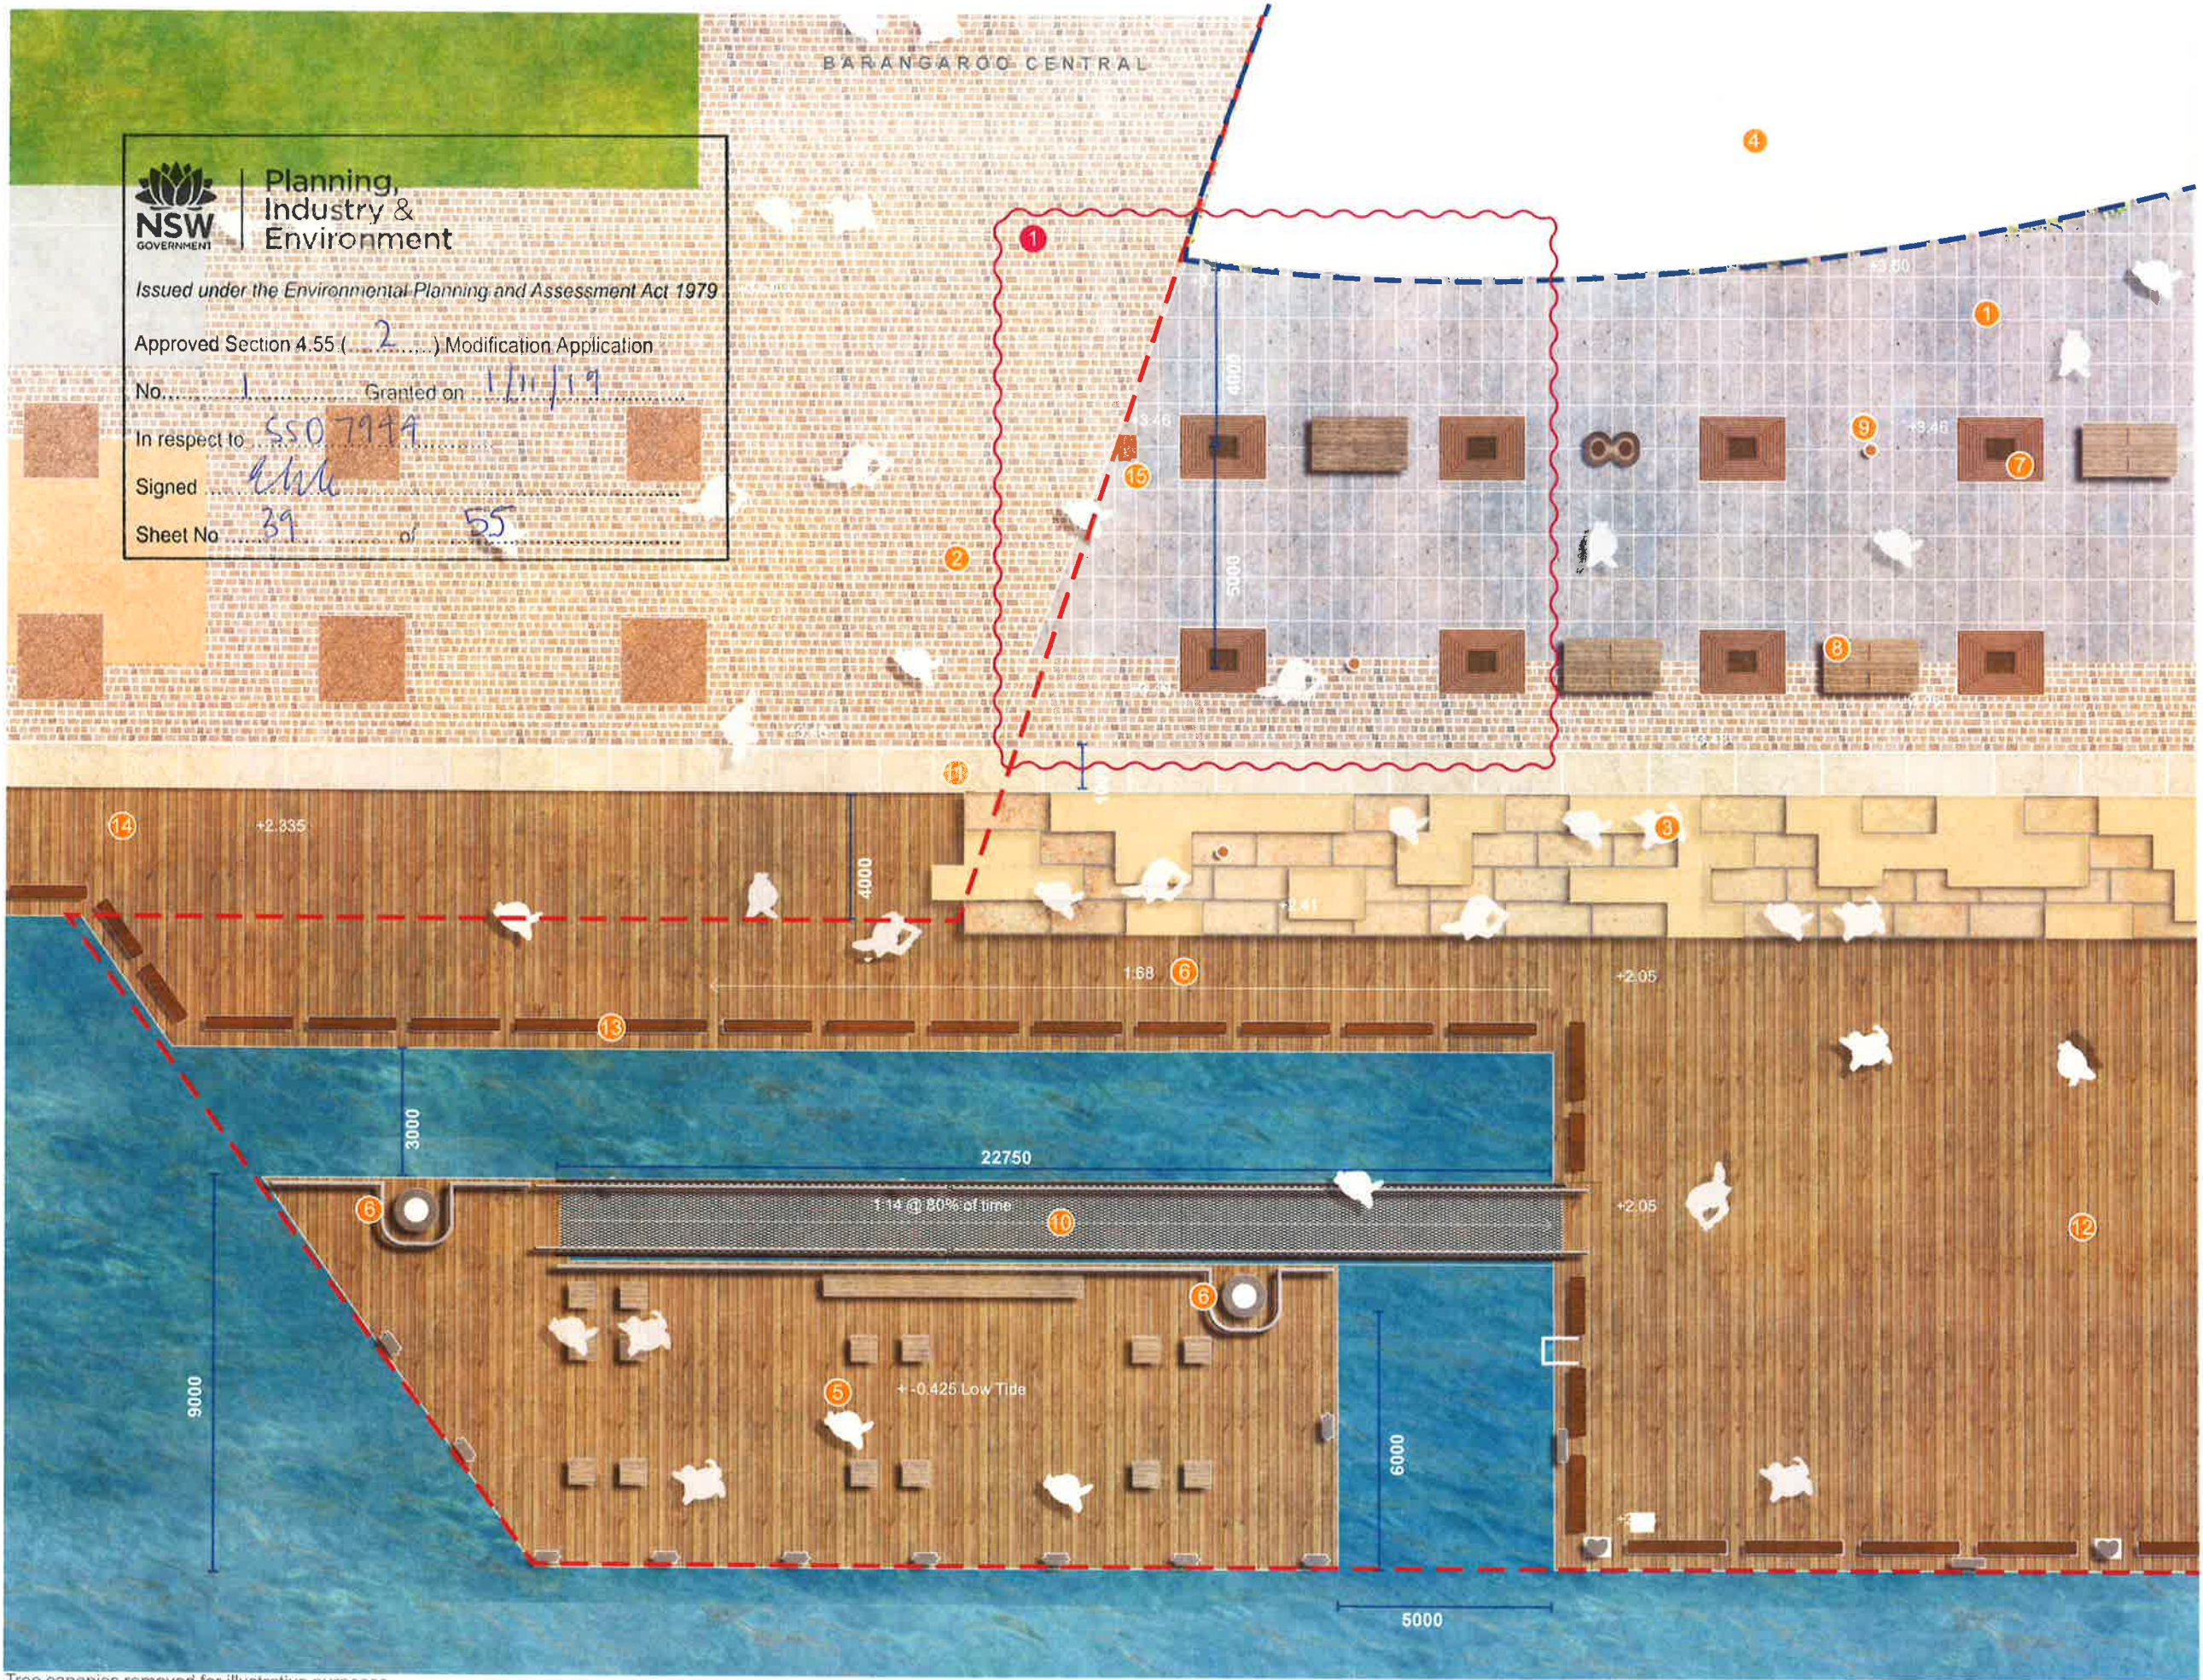

Project
BARANGAROO STAGE 1B
PUBLIC DOMAIN
Modification S4.55

grant associates
67 Tras Street
Singapore 079006
T +65 6221 3596
E info@grani-associates.uk.com

Lendlease
Level 14 Tower Three
International Towers Sydney
Exchange Place
300 Barangaroo Avenue
Barangaroo NSW 2009
TEL +61 2 9240 6000

Scale
1:150@A3
0 1 2 4m

Drawing Title
WULUGUL WALK BOARDWALK
DETAIL PLAN - NO TREES

Drawn
SS

Drawing Number
BAR-418-DA-WW-DP02

Checked
MW

Revision	Date
Rev A	18/11/2016
Rev B	20/01/2017
Rev C	15/03/2017
Rev D	28/04/2017
Rev E	26/07/2017
Rev F	08/09/2017