


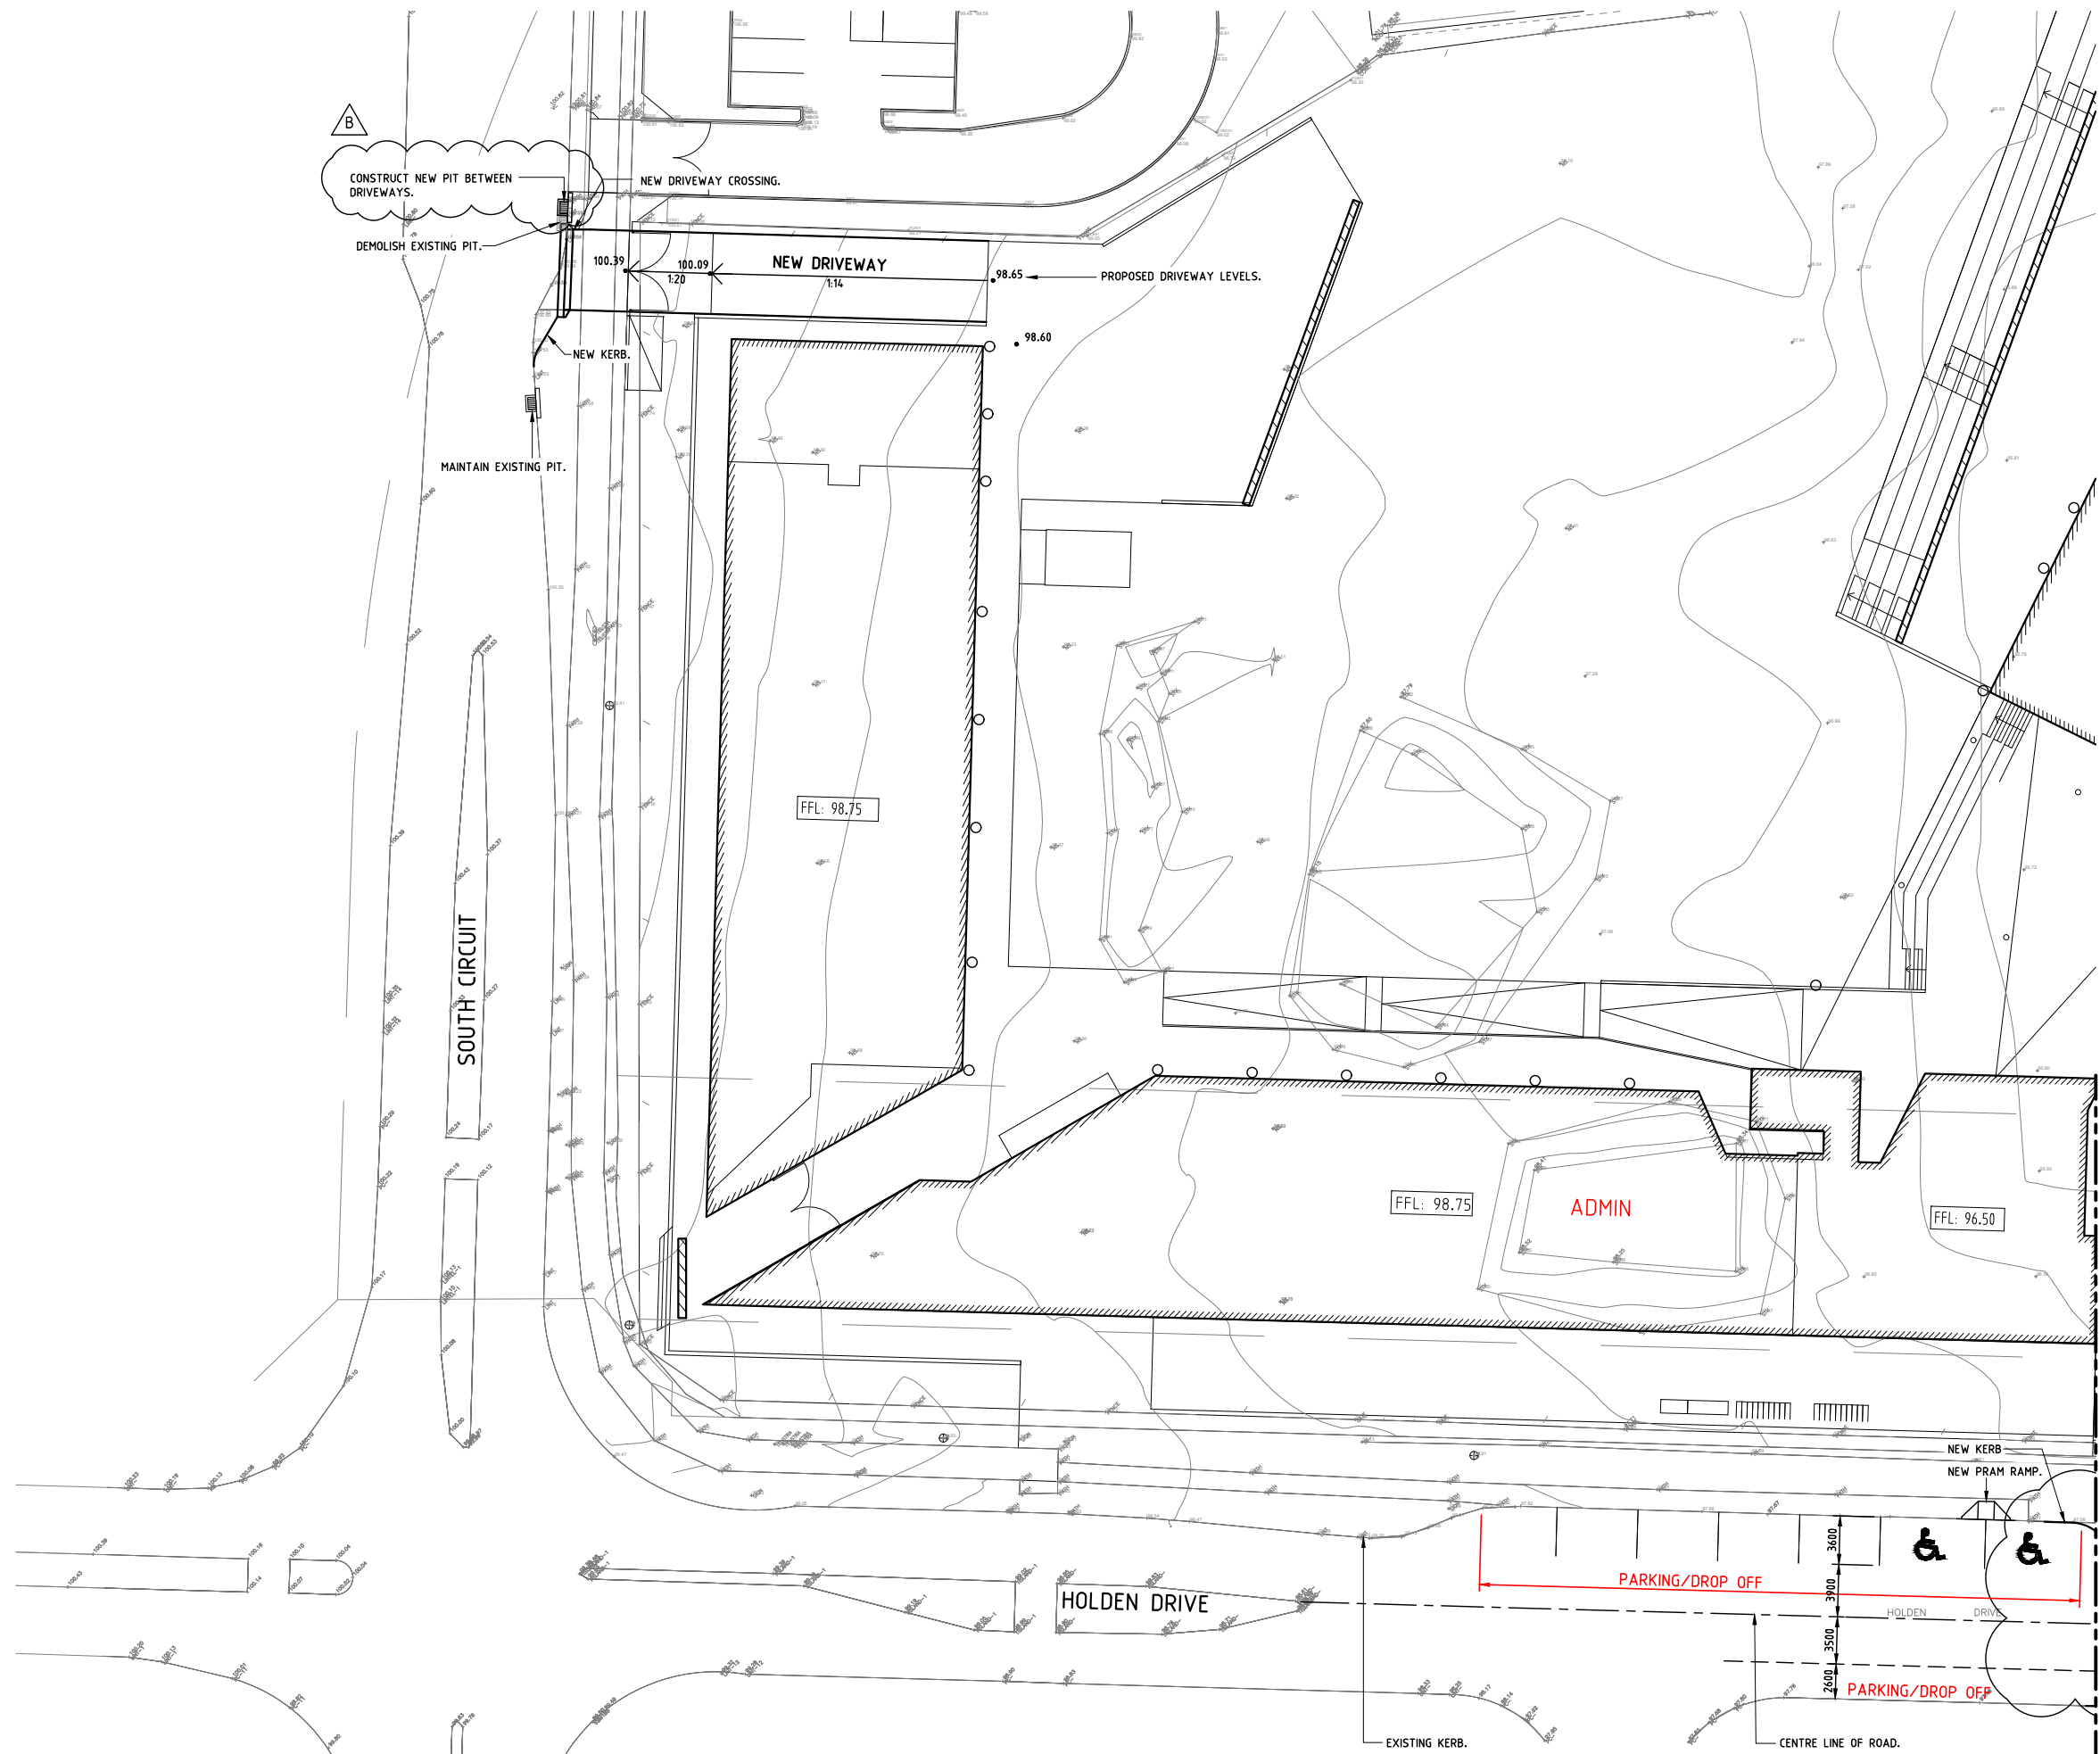

FOR CONTINUATION REFER 16-158_CR2

No.	Date	Description	Ver.	Appr.
A	13.02.17	GENERAL AMENDMENT		
B	20.02.17	PIT RELOCATED		

PERUMAL PEDAVOLI
ARCHITECTS

Architect
PERUMAL PEDAVOLI
LVL 2, 458-468 WATTLE STREET
ULTIMO, NSW, 2007

Woolacotts
CONSULTING ENGINEERS

T +61 2 8241 9900 | www.woolacotts.com.au
Ground Floor, 12a Brown Street, Chatswood, NSW 2067
This drawing is copyright and must not be used, reproduced or copied wholly or in part without
written permission of Woolacotts Consulting Engineers Pty Ltd.

ORAN PARK
HIGH SCHOOL

CIVIL WORKS IN ROADWAYS
SHEET 1


Date **JANUARY 2016**
Scale @ A1 **1:250**

Job number
16-158

Approved **KEC** 25.01.17
Verified **CMW** 25.01.17
Prepared **JK** 25.01.17

Drawing number
CR1
Amendment
B

FOR CONTINUATION REFER 16-158_CR1

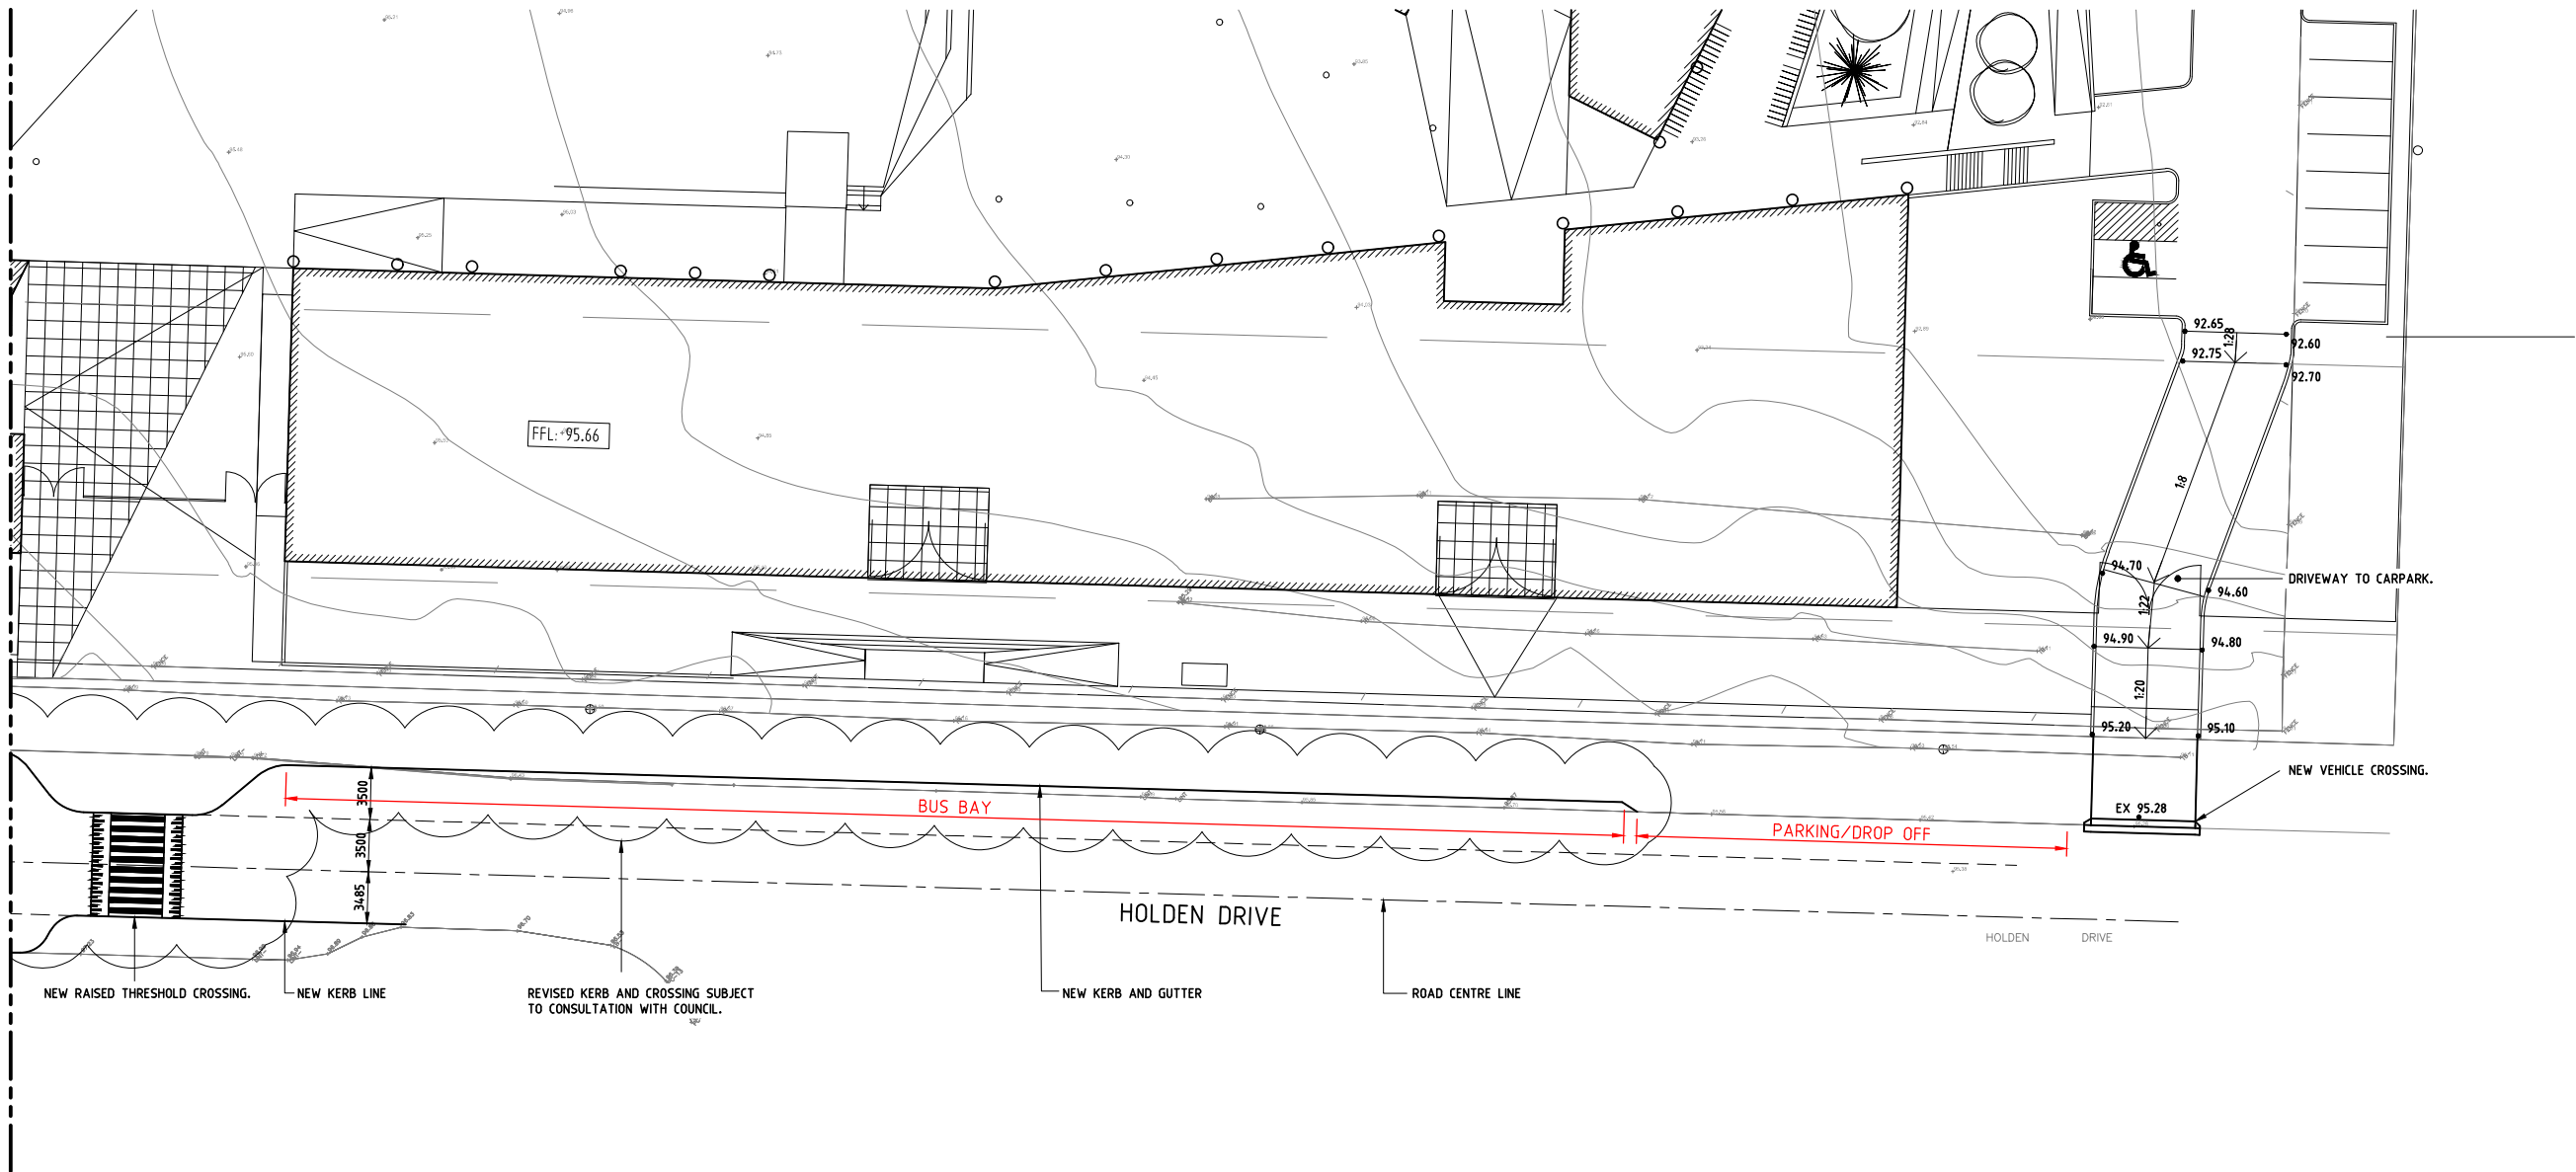

No.	Date	Description	Ver.	Appr.
A	13.02.17	GENERAL AMENDMENT		



Architect
PERUMAL PEDAVOLI
LVL 2, 458-468 WATTLE STREET
ULTIMO, NSW, 2007



T +61 2 8241 9900 | www.woolacotts.com.au
Ground Floor, 12a Brown Street, Chatswood, NSW 2067
This drawing is copyright and must not be used, reproduced or copied without the written permission of Woolacotts Consulting Engineers Pty Ltd.

ORAN PARK
HIGH SCHOOL

CIVIL WORKS IN ROADWAYS
SHEET 2

Date	JANUARY 2016	Approved	KEC	25.01.17	Verified	CMW	25.01.17	Prepared	JK	25.01.17
Scale @ A1	1:250									
Job number	16-158	Drawing number	CR2					Amendment	A	