

PLOTFILE DATE: 23/02/2017 PLOTFILE TIME: 3:21:45 PM



AMENDMENTS			
REV	BY	DATE	DESCRIPTION
A	MT	22/02/17	ISSUED FOR SSD APPROVAL

NOTE:
WORK TO BE DONE/CHANGES DO NOT SCALE FROM DRAWING. ANY
DIMENSION DISCREPANCIES TO BE CLARIFIED WITH ARCHITECT.
CONTRACTOR TO VERIFY SITE CONDITIONS PRIOR TO CONSTRUCTION
AND REPORT ANY DISCREPANCIES TO ARCHITECT.
RELEVANT TO AVOIDANCE ALL NECESSARY PRECAUTIONS.
ALL ASPECTS OF CONSTRUCTION TO COMPLY WITH RELEVANT AND ALL
RELEVANT AUSTRALIAN STANDARDS.
DRAWINGS TO BE MADE IN CONFORMANCE WITH THE TOTAL PACKAGE
INCLUDING BUT NOT LIMITED TO ANY AUTHORITY CONSTITUTE AND
COUNCIL'S REGISTRATION, DESIGN, SURVEY, SPECIFICATION,
FITTINGS & FINISHES SCHEDULE AND TENDER FORMS.

LEGEND
BAL-1.2...
CONCRETE (TYPE)
CL-1.2...
EXTERNAL CLADDING (TYPE)
DN-PIPE
FB-1.2...
FACE BRICK (TYPE)
GL-1.2...
GLASS LOUVER
GUTTER
RF-1.2...
METAL ROOF (TYPE)
VL-1.2...
VERTICAL LOUVER
EXISTING FENCE TO BE RETAINED
NEW FENCE
NOTE:
FOR FINISHES CODES REFER TO FINISHES
BOARD IN DESIGN ANALYSIS REPORT




PERUMAL PEDAVOLI ARCHITECTS
T: +61 2 9291 0000
WEB: www.ppa-arch.com.au
Nominated Architect:
Vince Pedavoli NSW reg No. 5045

PERUMAL
PEDAVOLI
ARCHITECTS

ORAN PARK HIGH SCHOOL
& PRIMARY SCHOOL
SOUTH CIRCUIT & HOLDEN DRIVE
ORAN PARK NSW 2570
BLOCK HC -
SECTIONS

0 2 4 6 8 10 20m				SCALE 1: 200 @ A1
22 FEBRUARY 2017				
DRAWING NUMBER	DISCIPLINE	PHASE	SERIES NUMBER	REVISION
3191	ARC	AD	_02_201	A

PLOTFILE DATE: 23/02/2017 PLOTFILE TIME: 3:26:10 PM

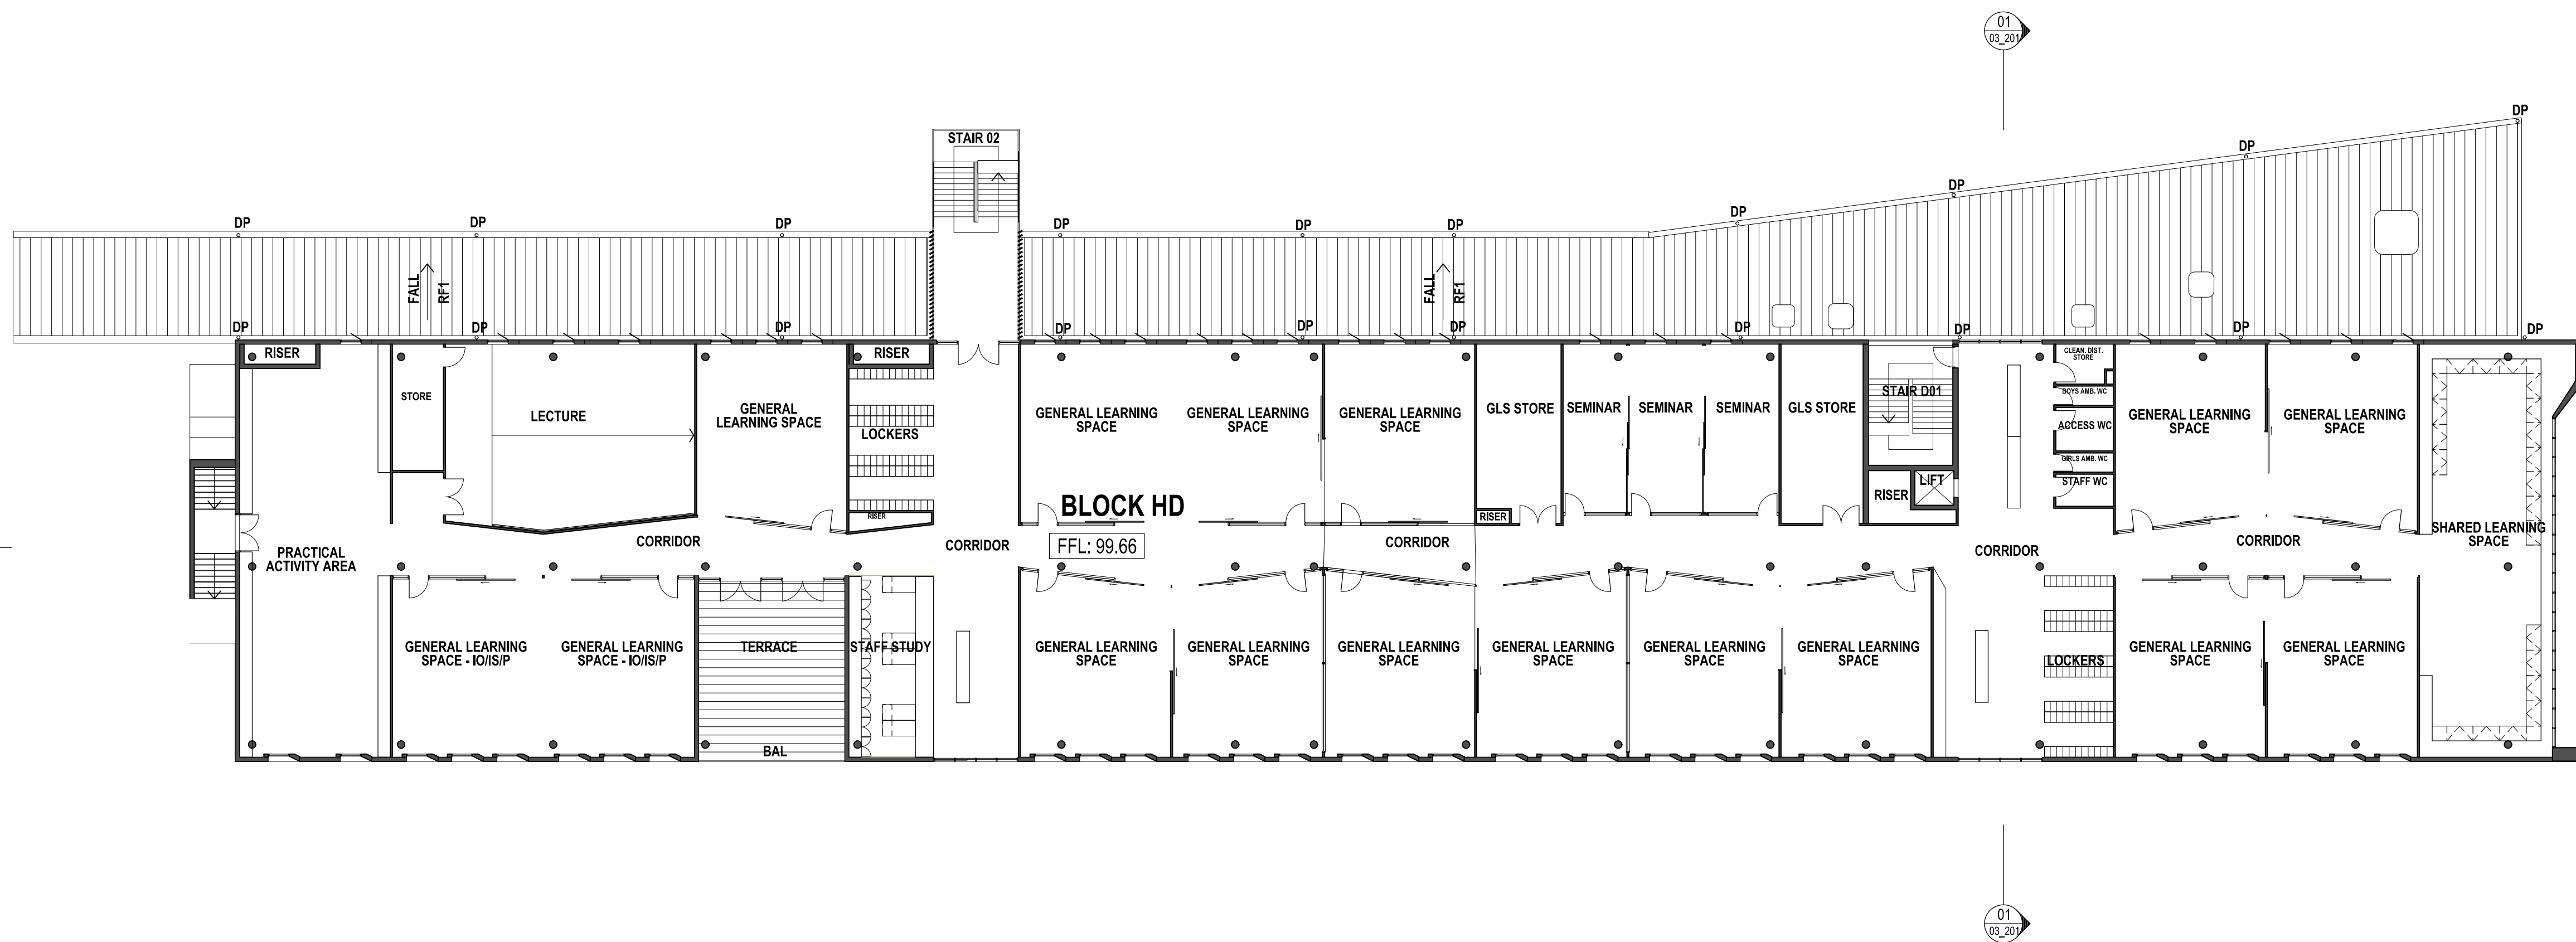

LEVEL 1 PLAN
BLOCK HD

AMENDMENTS			
REV	BY	DATE	DESCRIPTION
A	MT	22/02/17	ISSUED FOR SSD APPROVAL

NOTE:
WORK TO BE COMPLETED BY THE CONTRACTOR. DO NOT SCALE FROM DRAWING. ANY
DIMENSION DISCREPANCIES TO BE CLARIFIED WITH ARCHITECT.
CONTRACTOR TO VERIFY ALL CONDITIONS PRIOR TO CONSTRUCTION
AND REPORT ANY DISCREPANCIES TO ARCHITECT.
RELEVANT TO ARRANGE ALL NECESSARY PERMITS.
ALL WORK TO BE COMPLETED TO COMPLY WITH ALL
RELEVANT AUSTRALIAN STANDARDS.

LEGEND
BAL-1.2...
CL-1.2...
CO-1.2...
DR-1.2...
FB-1.2...
G-1.2...
GL-1.2...
RF-1.2...
VL-1.2...
V-1.2...
NEW FENCE


NOTE:
FOR FINISHES CODES REFER TO FINISHES
BOARD IN DESIGN ANALYSIS REPORT

PERUMAL PEDAVOLI ARCHITECTS
T: +61 2 9291 0000
WEB: www.ppa.com.au
Nominated Architect:
Vince Pedavoli NSW reg No. 5045




PERUMAL
PEDAVOLI
ARCHITECTS

ORAN PARK HIGH SCHOOL
& PRIMARY SCHOOL
SOUTH CIRCUIT & HOLDEN DRIVE
ORAN PARK NSW 2570
BLOCK HD -
LEVEL 1 PLAN

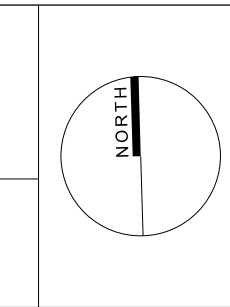

DRAWING NUMBER			
3191	ARC	AD	_03_012
SCALE 1: 200 @ A1			
22 FEBRUARY 2017			
REVISION			

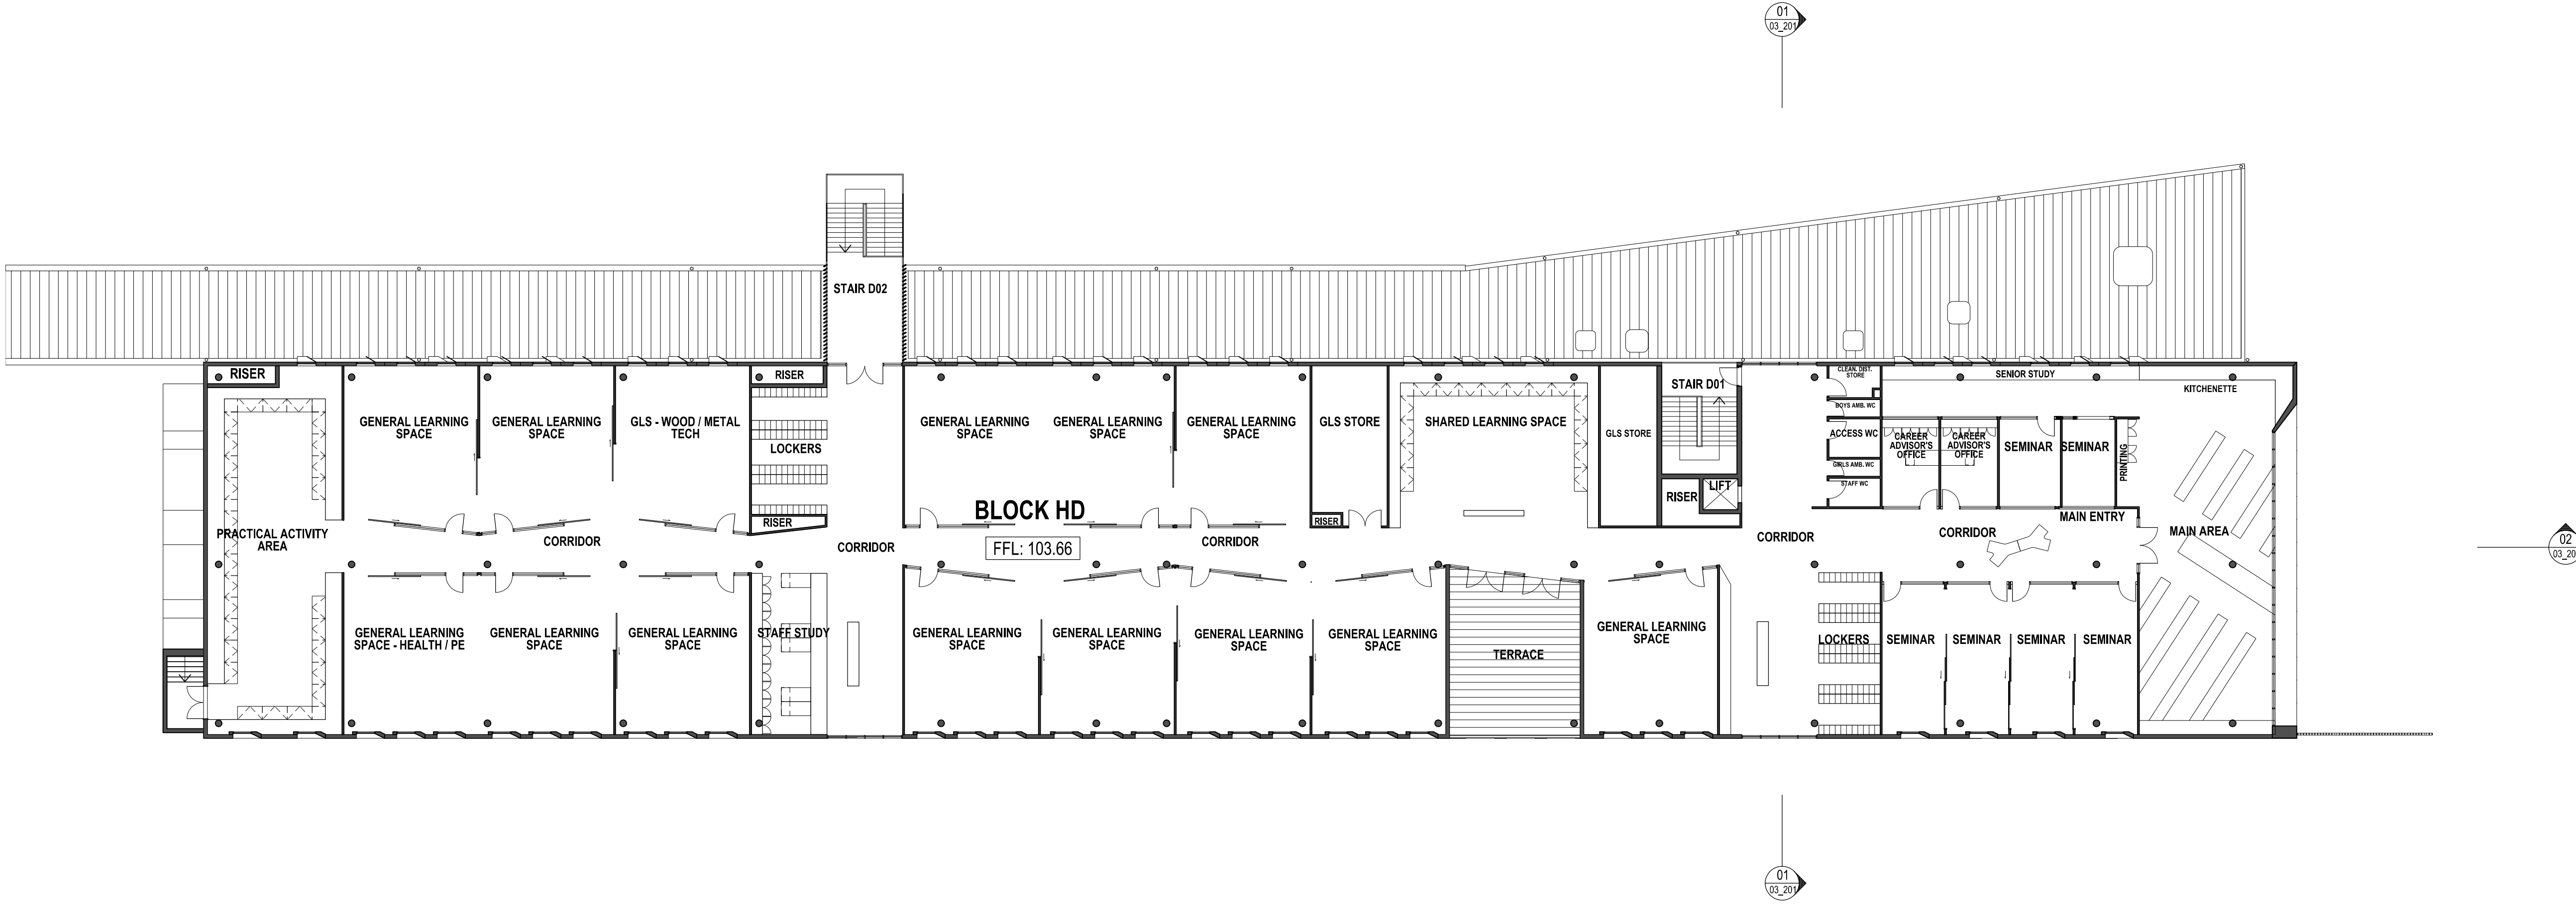

LEVEL 2 PLAN
BLOCK HD

[illegible]

NOTE:

WORK TO FURRED DIMENSIONS. DO NOT SCALE FROM DRAWING. A DIMENSION DISCREPANCY TO BE CLARIFIED WITH ARCHITECT.

CONTRACTOR TO VERIFY SITE CONDITIONS PRIOR TO CONSTRUCTION AND REPORT ANY DISCREPANCIES TO ARCHITECT. BUILDER TO ARRANGE ALL NECESSARY INSPECTIONS.

ALL ASPECTS OF CONSTRUCTION TO COMPLY WITH BCA AND ALL RELEVANT AUSTRALIAN STANDARDS.

DRAWINGS TO BE READ IN CONJUNCTION WITH THE TOTAL PACKAGE INCLUDING BUT NOT LIMITED TO ANY AUTHORITY-CONSISTENT AND CONDITIONS, BSA STATEMENT, SECTION J, SURVEY, SPECIFICATION, FIXTURES & FINISHES SCHEDULE AND TENDER FORMS.

LEGEND

BAL.12..	BALUSTRADE (TYPE)
CC	CONCRETE
CL.12..	EXTERNAL CLADDING (TYPE)
DP	DOWNPIPE
FB.12..	FACE BRICK (TYPE)
G	GUTTER
GL	GLASS LOUVRES
RF.12..	METAL ROOF (TYPE)
VL	VERTICAL LOUVE
----	EXISTING FENCE TO BE RETAINED
—/—	NEW FENCE

NOTE:
FOR FINISHES CODES REFER TO FINISHES
BOARD IN DESIGN ANALYSIS REPORT

NOTE:
FOR FINISHES CODES REFER TO FINISHES
BOARD IN DESIGN ANALYSIS REPORT



PERUMAL PEDAVOLI ARCHITECTS
T: +61 2 9291 0000
WEB: www.pp-a.com.au
Nominated Architect:
Vince Pedavoli NSW reg No. 5045



Nominated Architect:
Vince Pedavoli NSW reg No. 5045


PERUMAL
PEDAVOLI



ARCHITECTS

**ORAN PARK HIGH SCHOOL
& PRIMARY SCHOOL**
SOUTH CIRCUIT & HOLDEN DRIVE
ORAN PARK NSW 2570

BLOCK HD -
LEVEL 2 PLAN

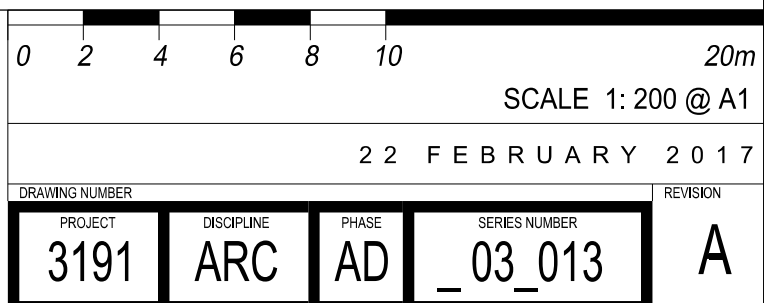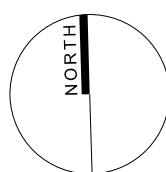

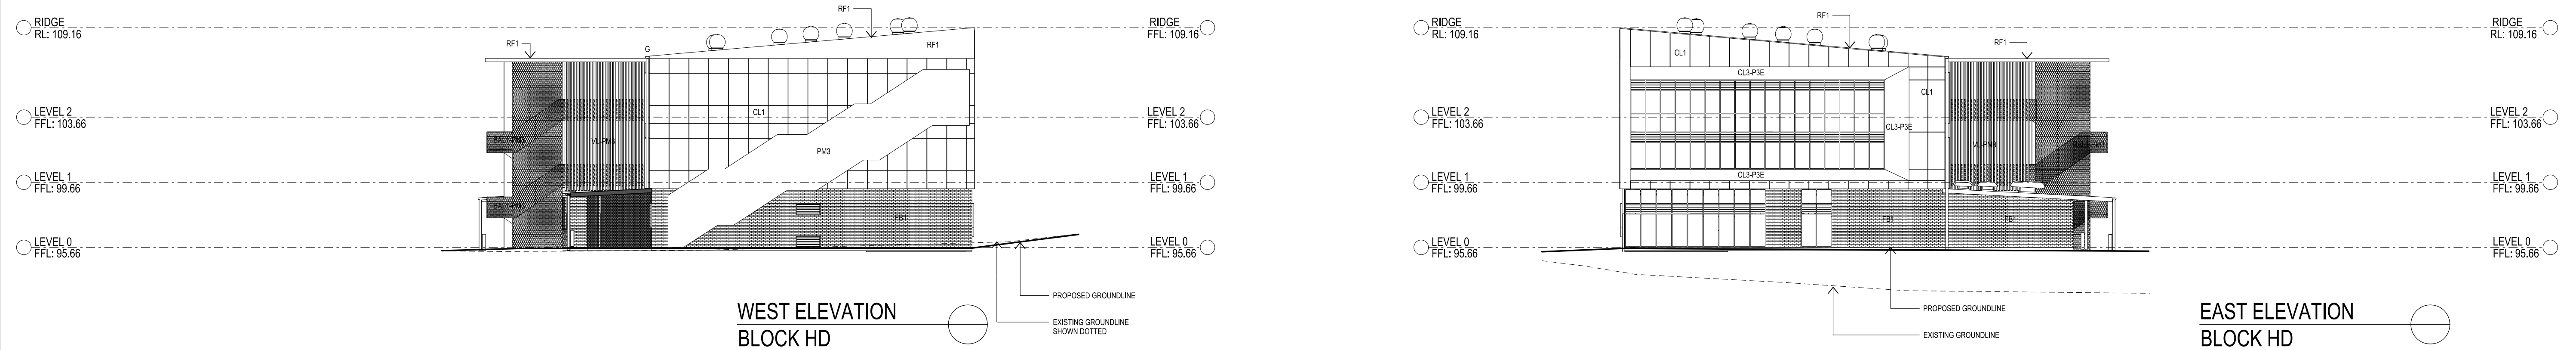

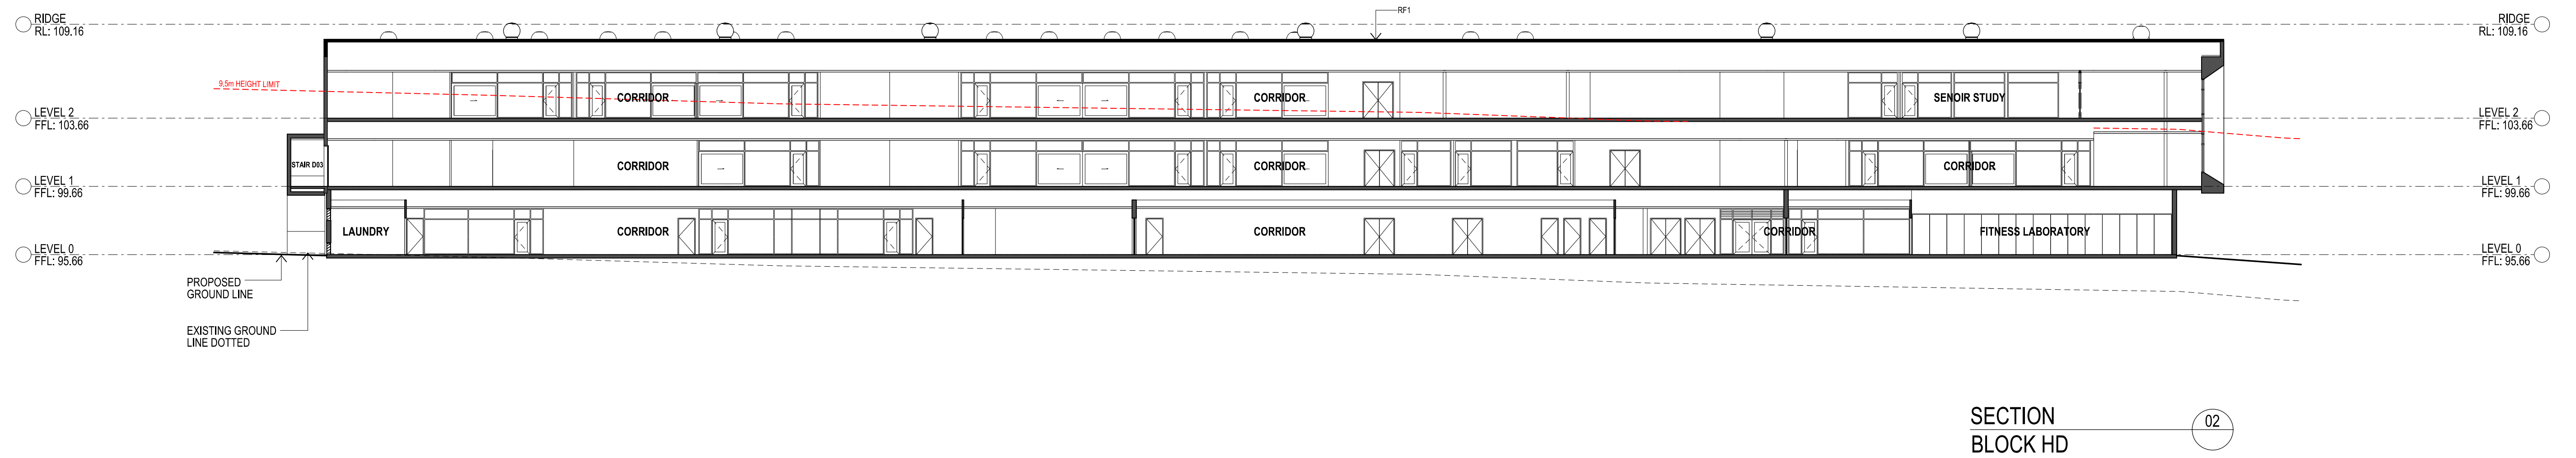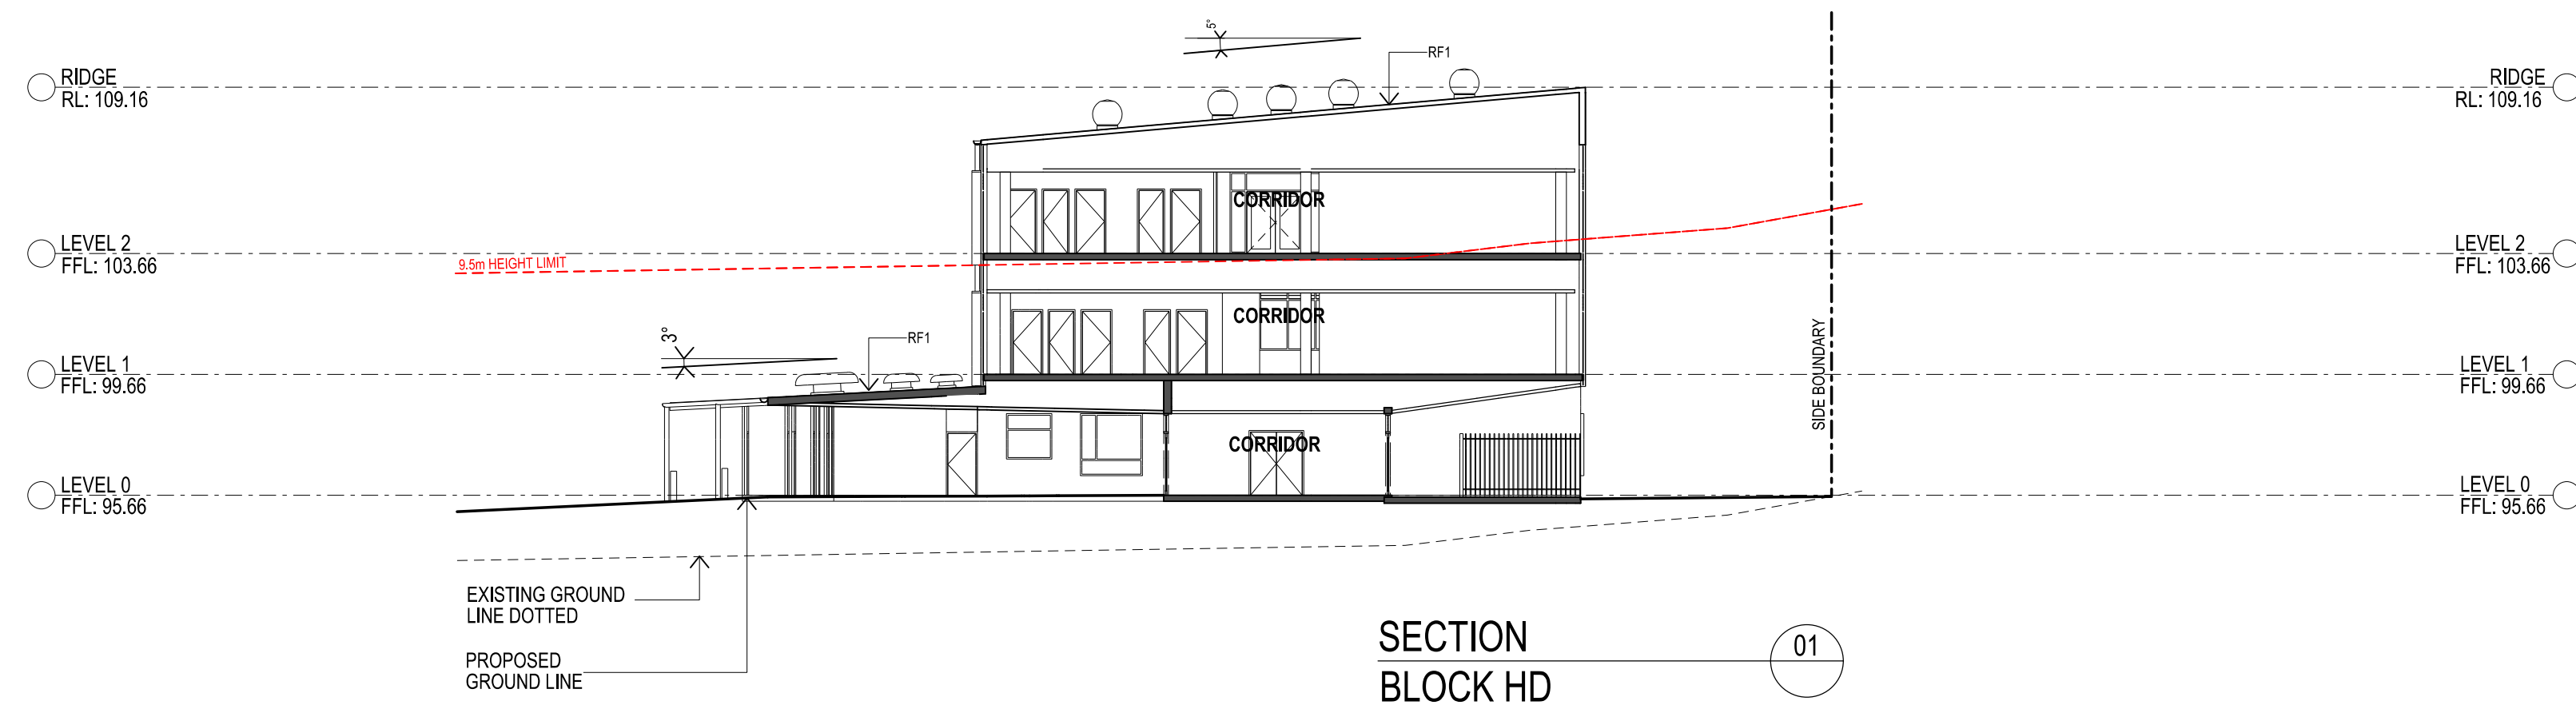[illegible]

NOTE:	WORK TO FIGURED DIMENSIONS, DO NOT SCALE FROM DRAWING. ALL DIMENSION DISCREPANCIES TO BE CLARIFIED WITH ARCHITECT. CONTRACTOR TO VERIFY SITE CONDITIONS PRIOR TO CONSTRUCTION AND REPORT ANY DISCREPANCIES TO ARCHITECT, BUILDER TO ARRANGE ALL NECESSARY INSPECTIONS. ALL ASPECTS OF CONSTRUCTION TO COMPLY WITH BCA AND ALL RELEVANT AUSTRALIAN STANDARDS. DRAWINGS ARE TO BE READ IN CONJUNCTION WITH THE TOTAL PACKAGE INCLUDING BUT NOT LIMITED TO ANY AUTHORITY CONSENTS AND CONDITIONS, BCA STATEMENT, SECTION 1 SURVEY, SPECIFICATION, FIXTURES A FINISHES SCHEDULE AND TENDER FORMS.
-------	---

LEGEND	
BAL12...	BALUSTRADE (TYPE)
CON	CONCRETE
CL12...	EXTERNAL CLADDING (TYPE)
DP	DOWNPIPE
FB12...	FACE BRICK (TYPE)
G	GUTTER
GL	GLASS LOUVRES
RF12...	METAL ROOF (TYPE)
VL	VERTICAL LOUVRE
-----	EXISTING FENCE TO BE RETAINED
-----	NEW FENCE

NOTE:
FOR FINISHES CODES REFER TO FINISHES
BOARD IN DESIGN ANALYSIS REPORT

NOTE:
FOR FINISHES CODES REFER TO FINISHES
BOARD IN DESIGN ANALYSIS REPORT





PERUMAL PEDAVOLI ARCHITECTS
T: +61 2 9291 0000
WEB: www.pp-a.com.au
Nominated Architect:
Vince Pedavoli NSW reg No. 5045

PERUMAL
PEDAVOLI
ARCHITECTS

**ORAN PARK HIGH SCHOOL
& PRIMARY SCHOOL**
SOUTH CIRCUIT & HOLDEN DRIVE
ORAN PARK NSW 2570

BLOCK HD -
SECTIONS

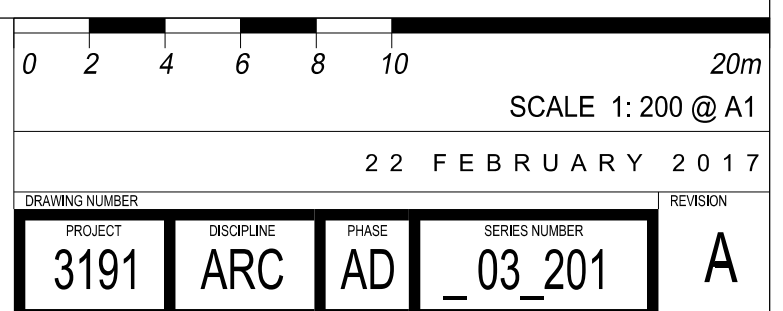

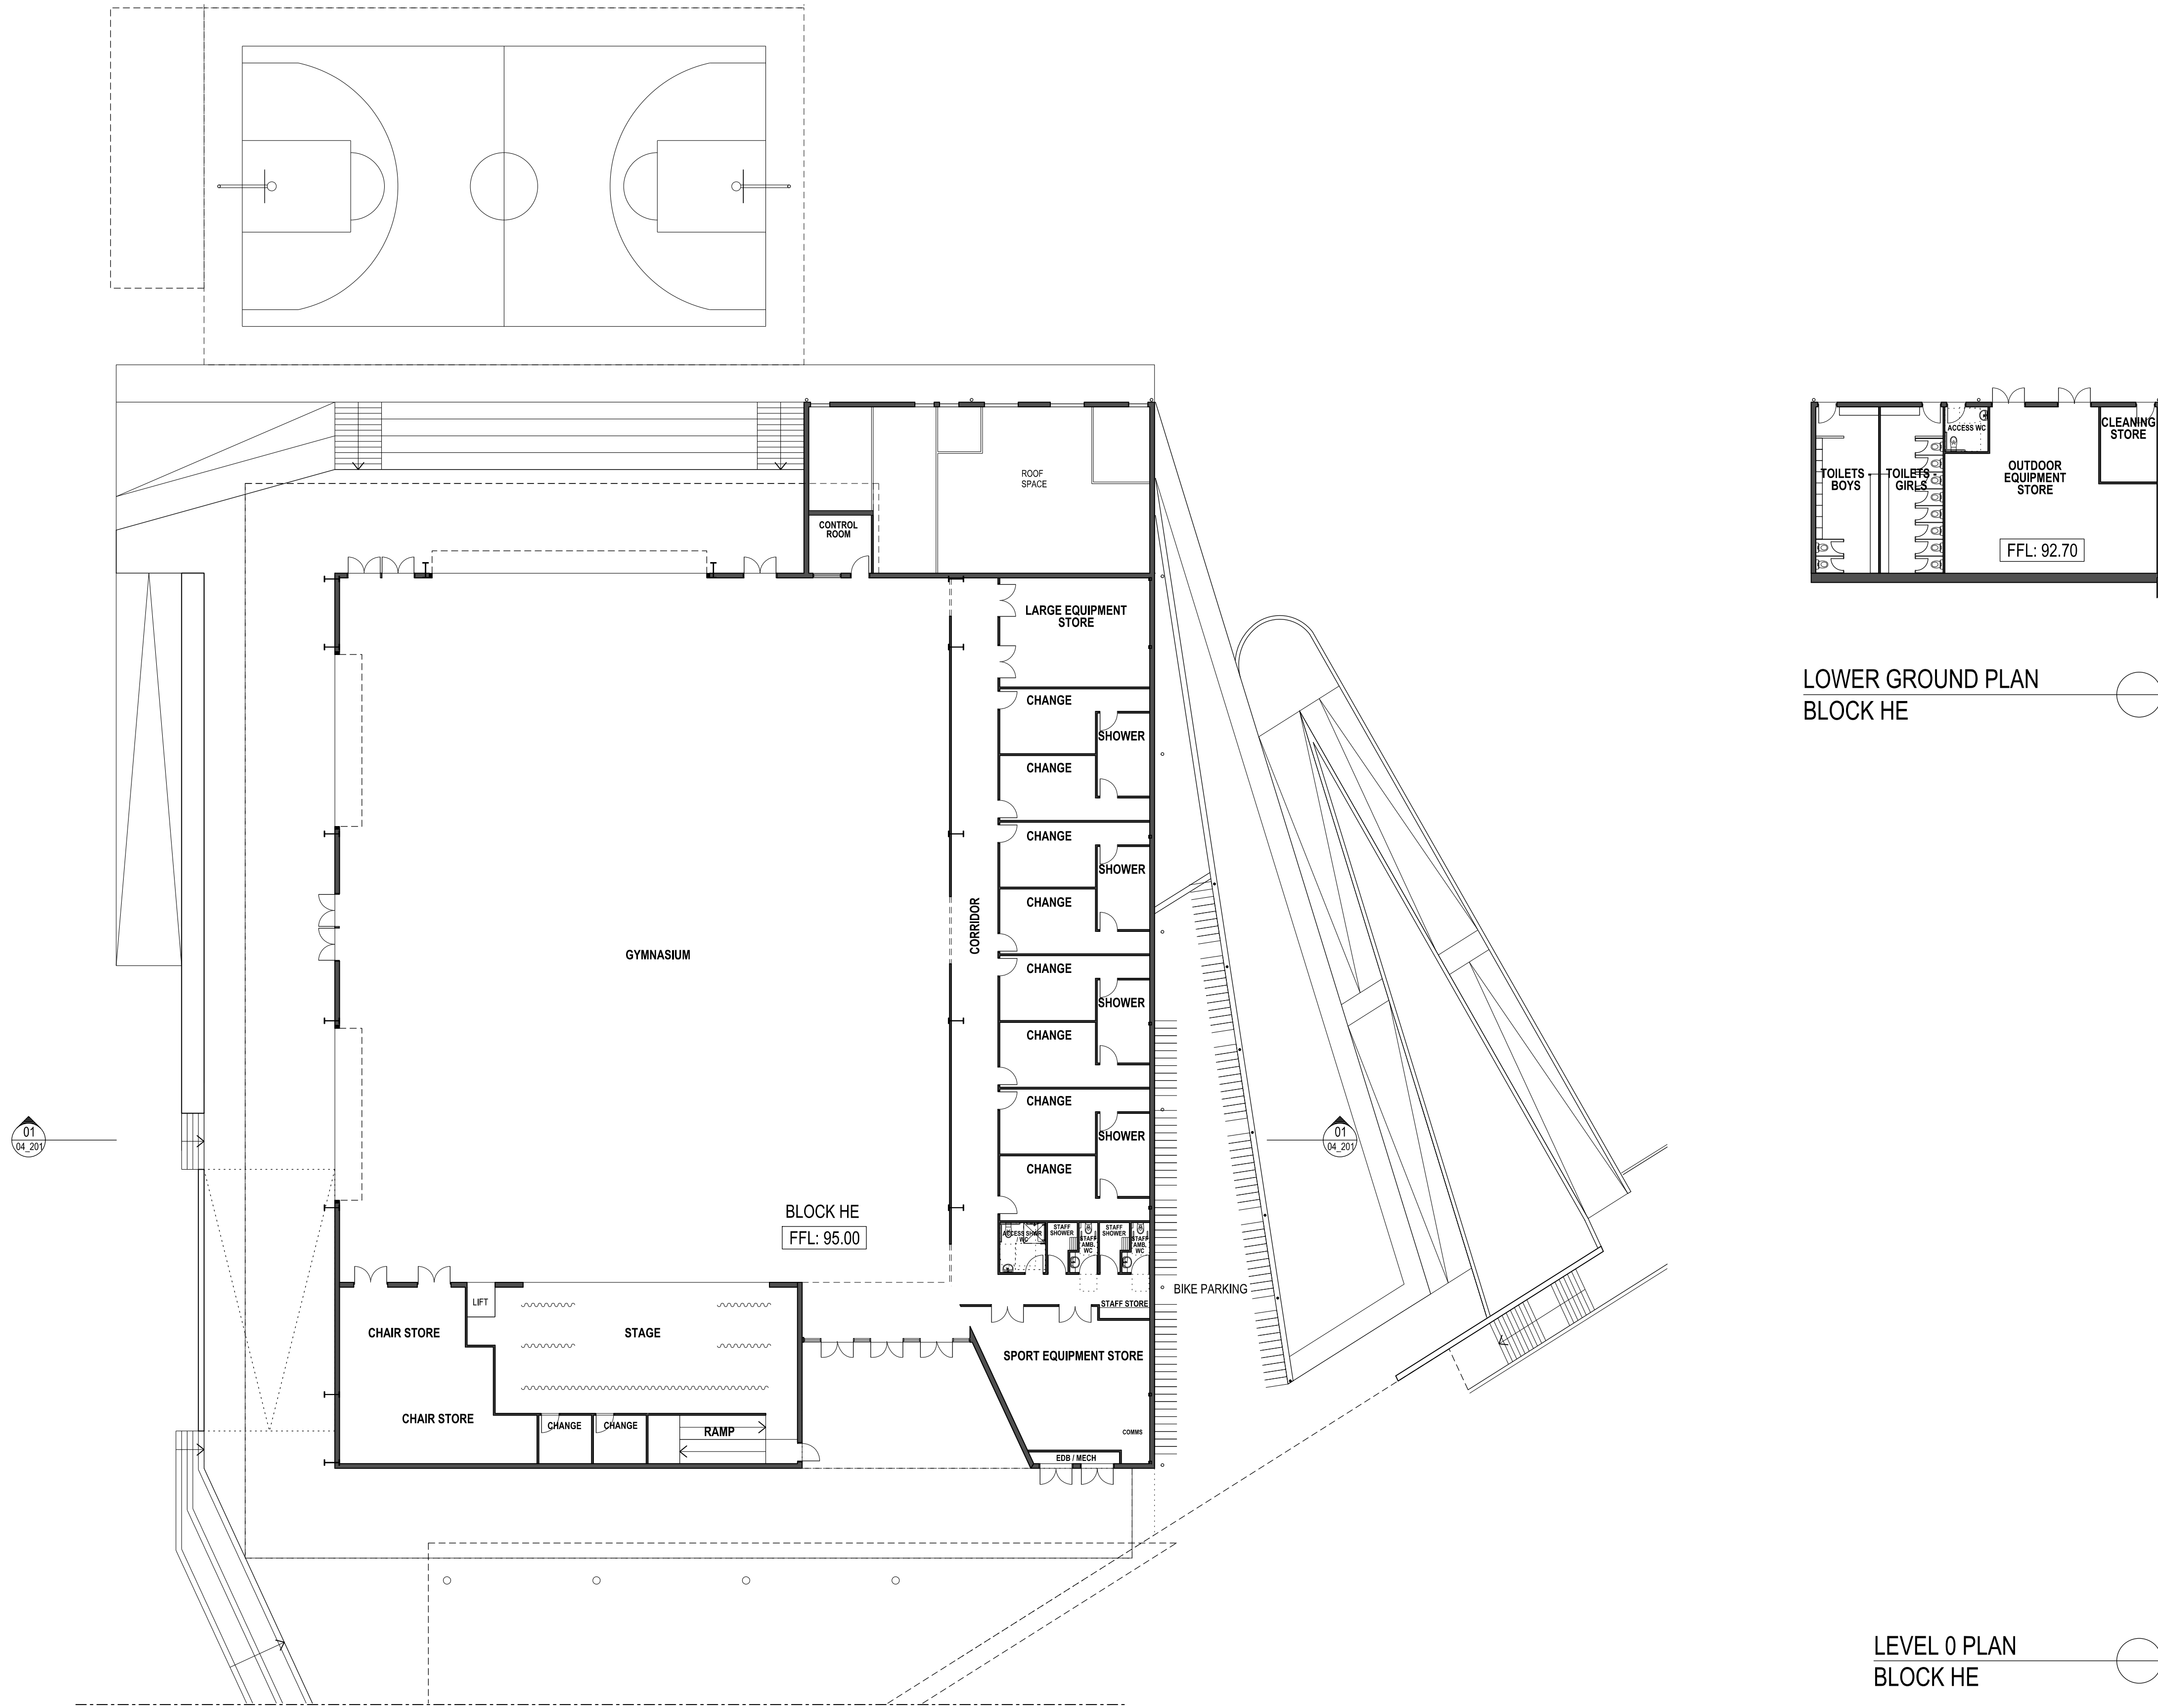[illegible]

NOTE:

WORK TO FIGURED DIMENSIONS, DO NOT SCALE FROM DRAWING. ANY DIMENSION DISCREPANCIES TO BE CLARIFIED WITH ARCHITECT.

CONTRACTOR TO VERIFY SITE CONDITIONS PRIOR TO CONSTRUCTION AND REPORT ANY DISCREPANCIES TO ARCHITECT.

BUILDER TO ARRANGE ALL NECESSARY INSPECTIONS.

ALL ASPECTS OF CONSTRUCTION TO COMPLY WITH BCA AND ALL RELEVANT AUSTRALIAN STANDARDS.

DRAWINGS TO BE READ IN CONJUNCTION WITH THE TOTAL PACKAGE INCLUDING BUT NOT LIMITED TO ANY AUTHORITY CONDITIONS AND CONDITIONS. BCA STATEMENT, SECTION J, SURVEY, SPECIFICATION, FIXTURES & FINISHES SCHEDULE AND TENDER FORMS.





PERUMAL PEDAVOLI ARCHITECTS
T: +61 2 9291 0000
WEB: www.pp-a.com.au
Nominated Architect:
Vince Pedavoli NSW reg No. 5045





PERUMAL
PEDAVOLI

ARCHITECTS

**ORAN PARK HIGH SCHOOL
& PRIMARY SCHOOL**
SOUTH CIRCUIT & HOLDEN DRIVE
ORAN PARK NSW 2570

BLOCK HE -
LOWER GROUND AND LEVEL 0
PLAN

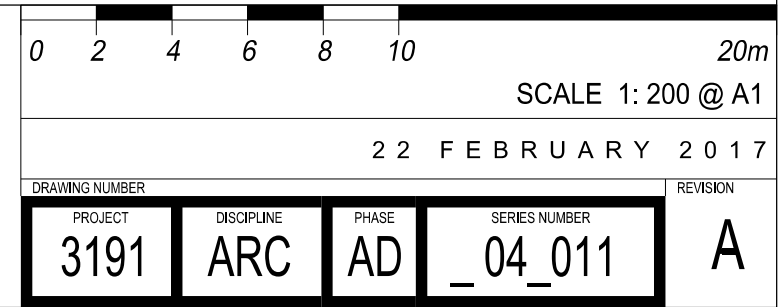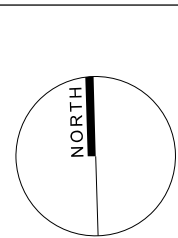

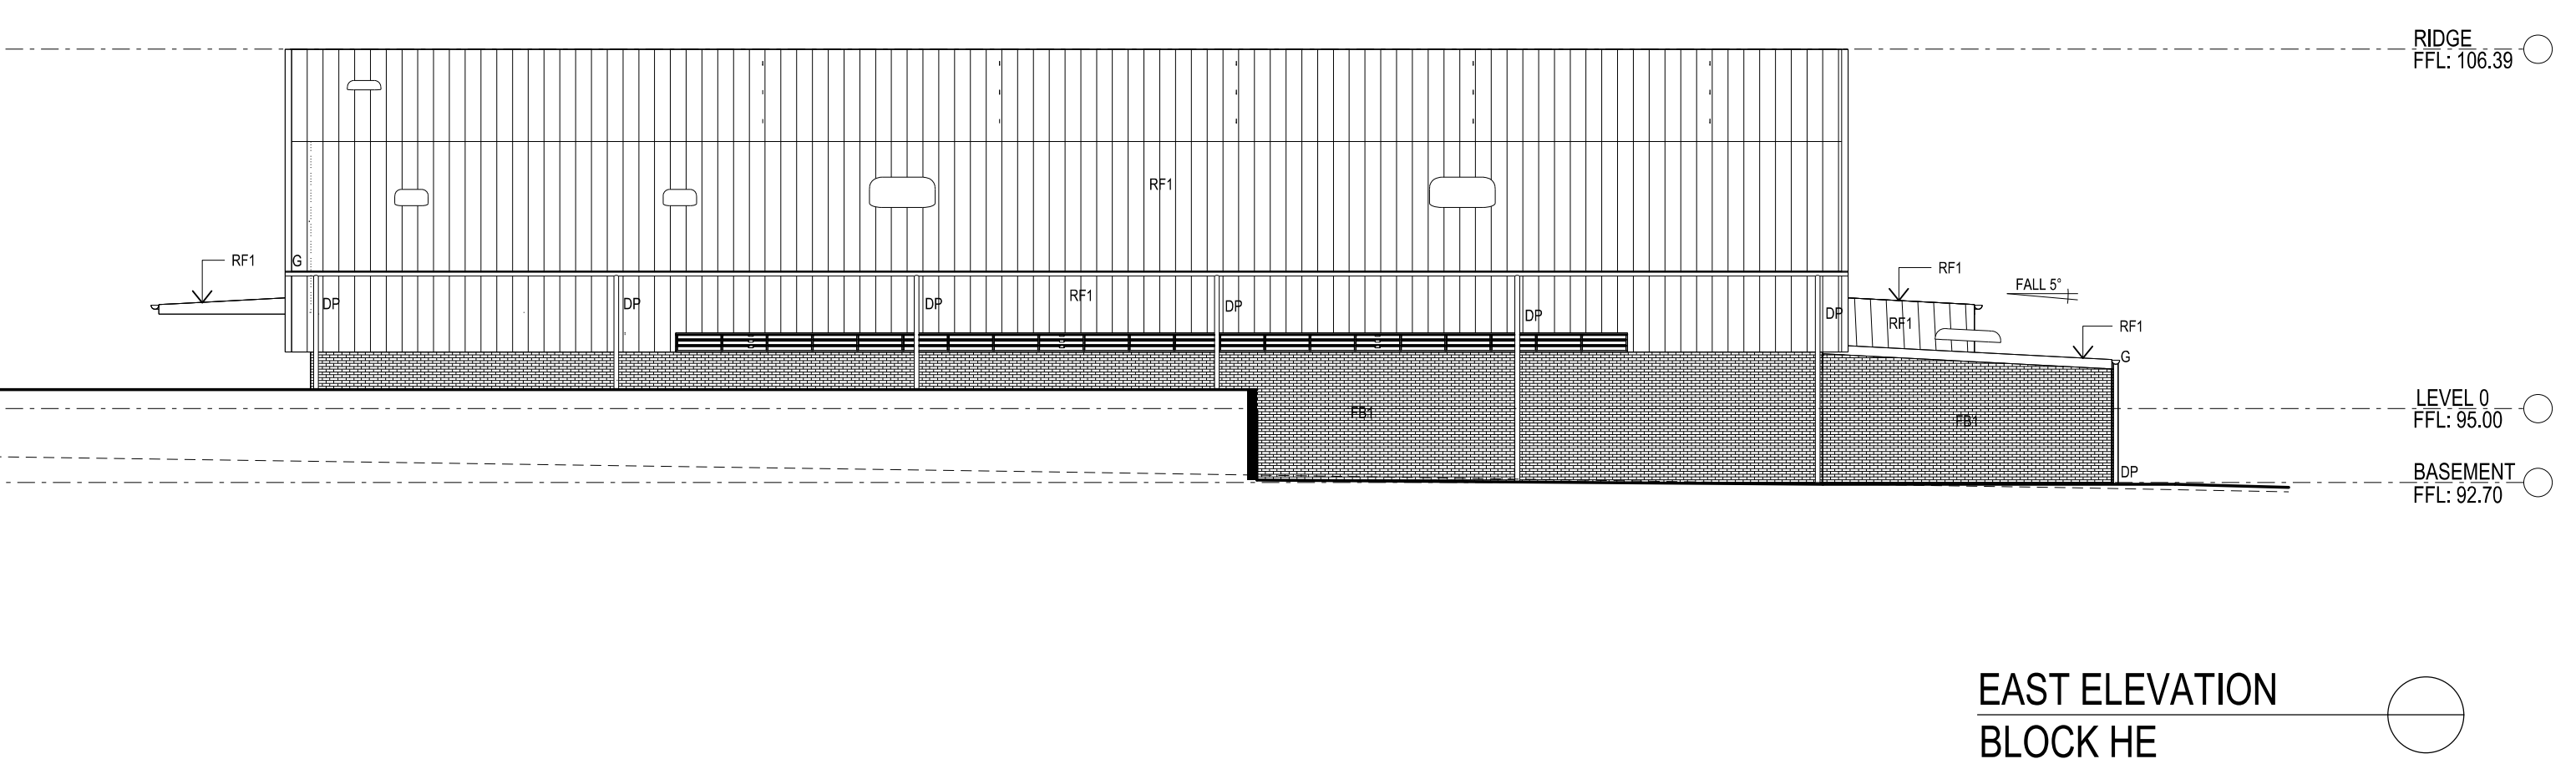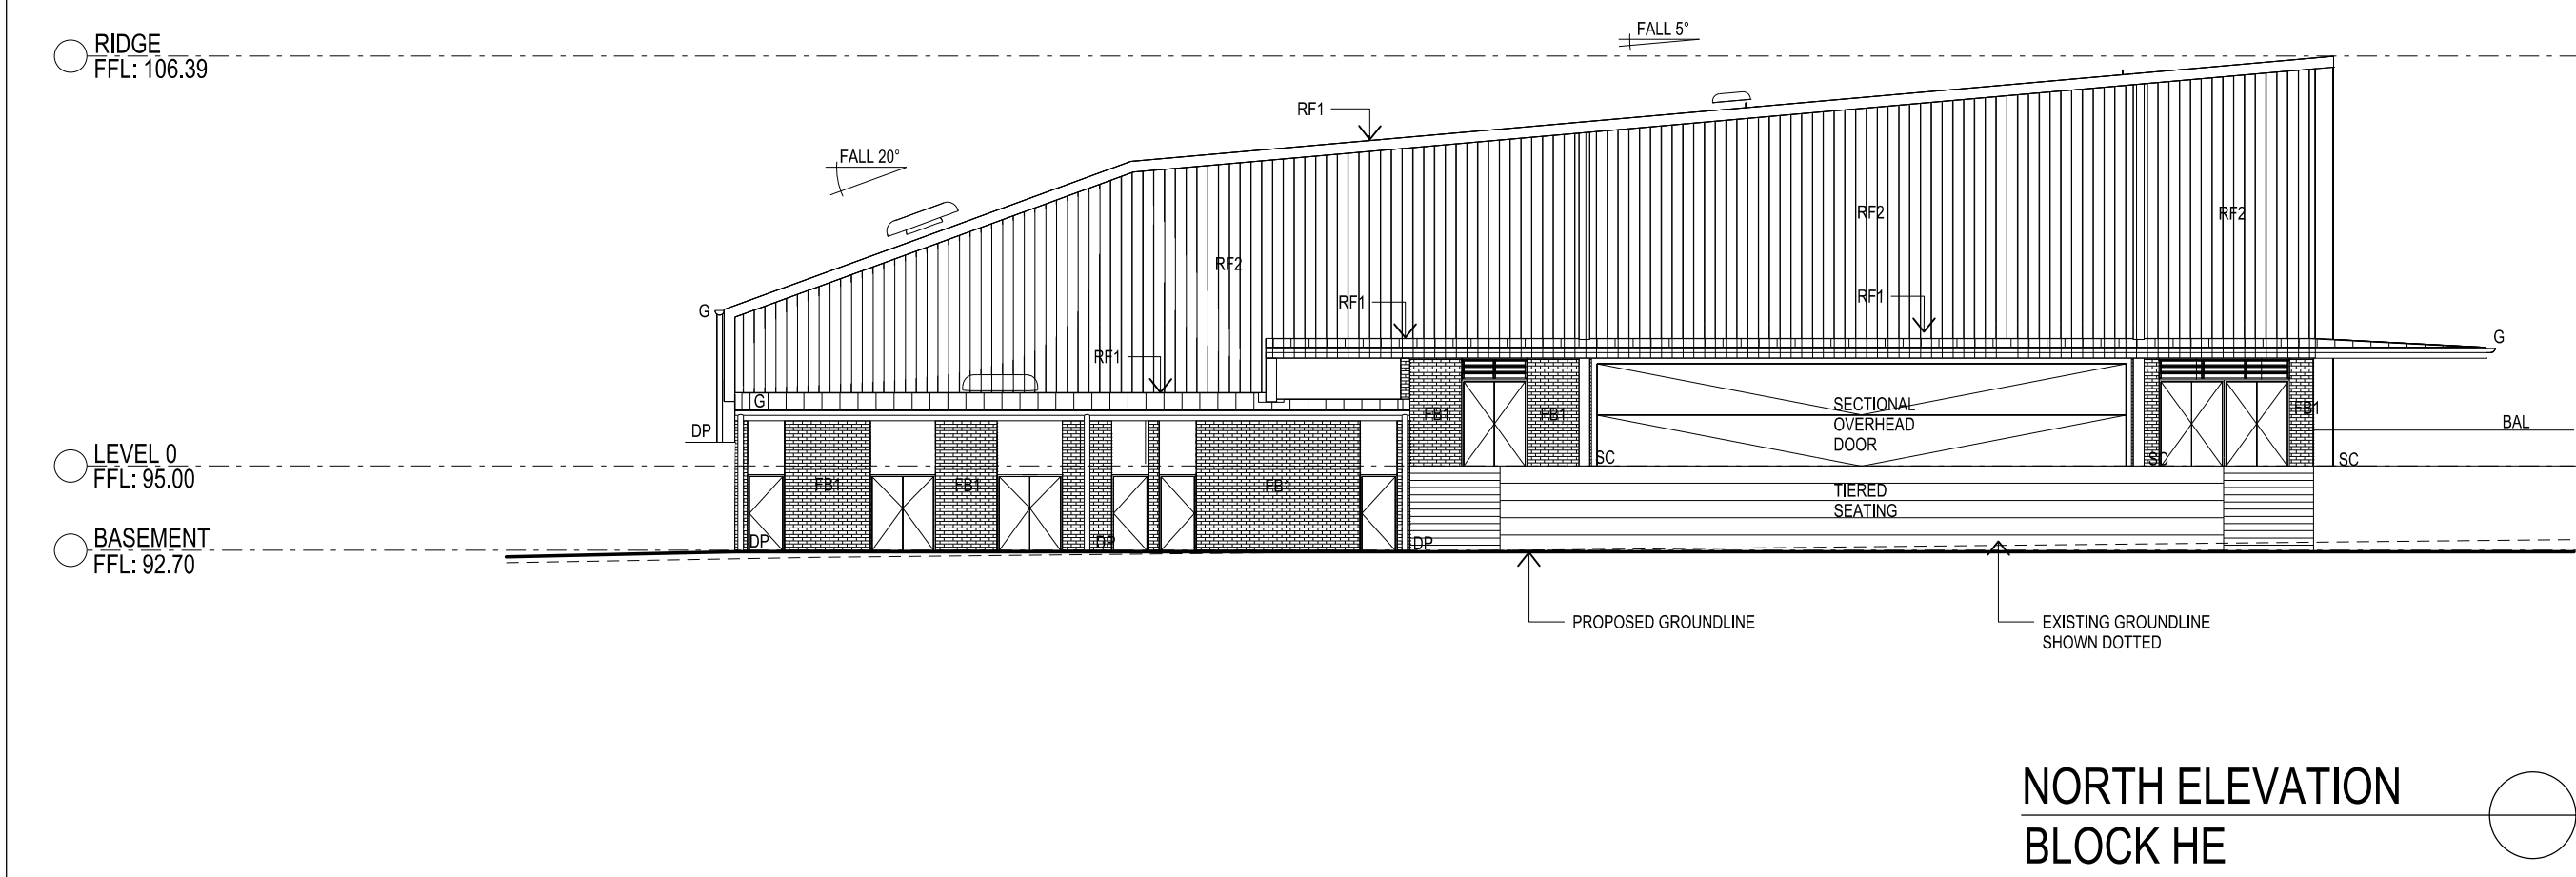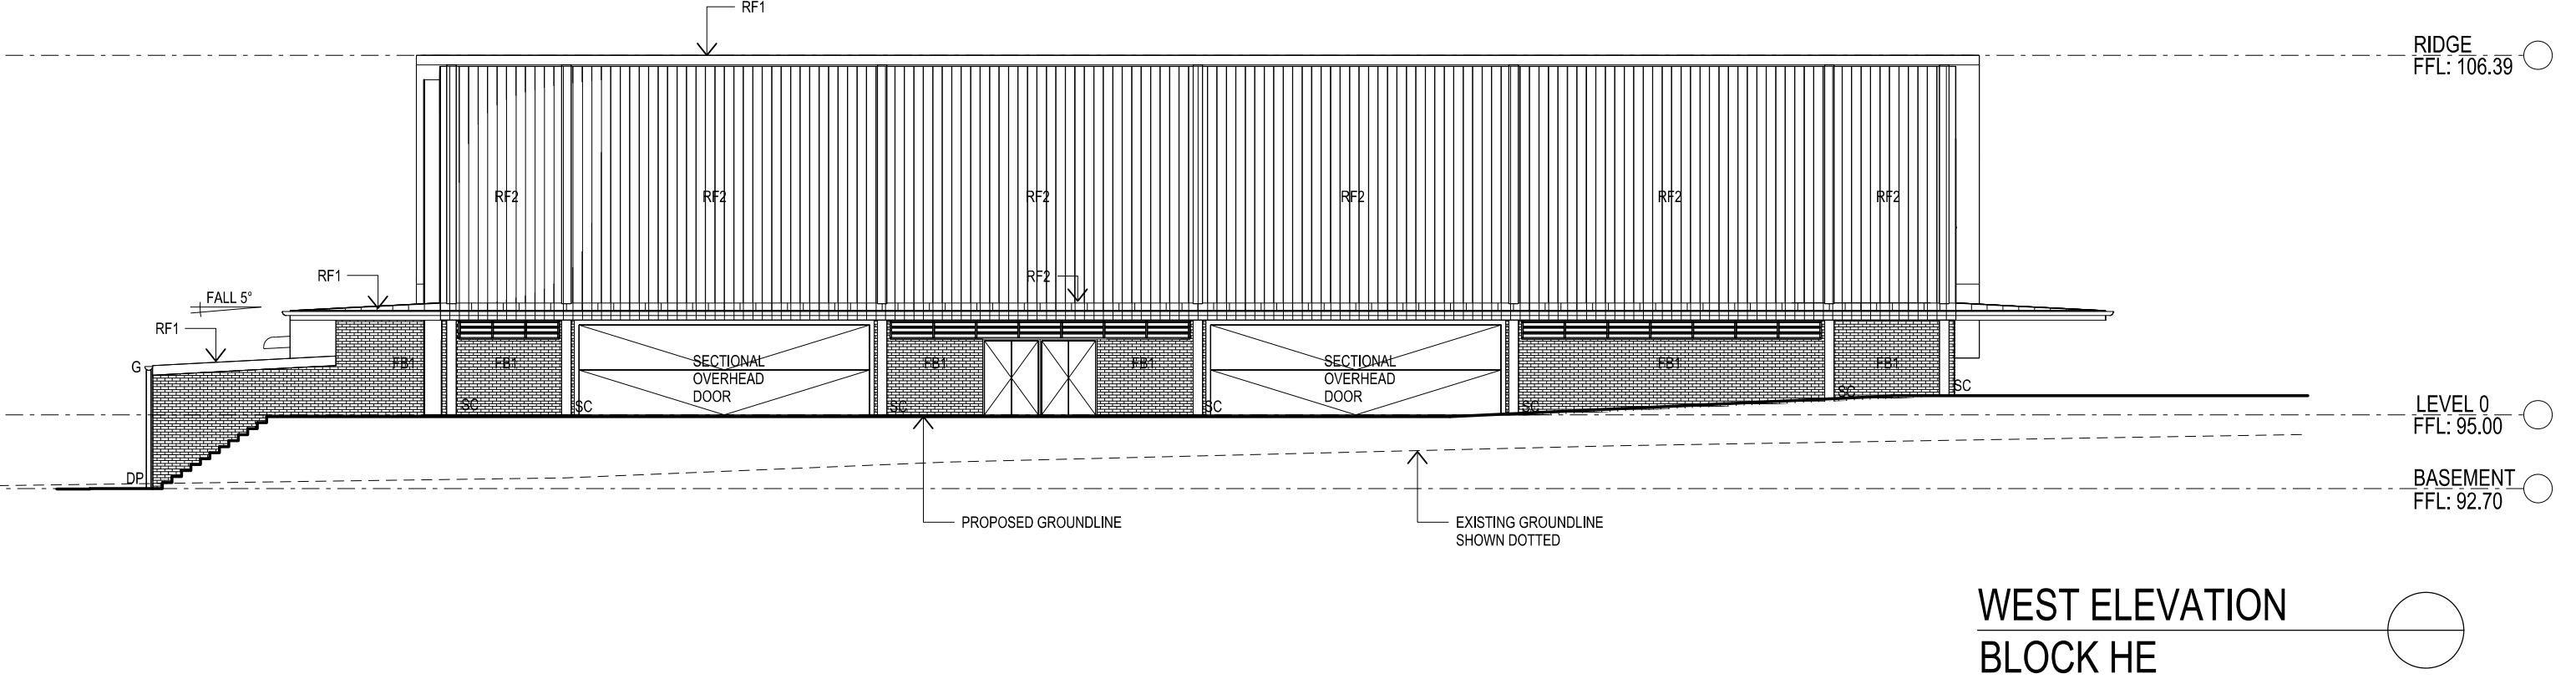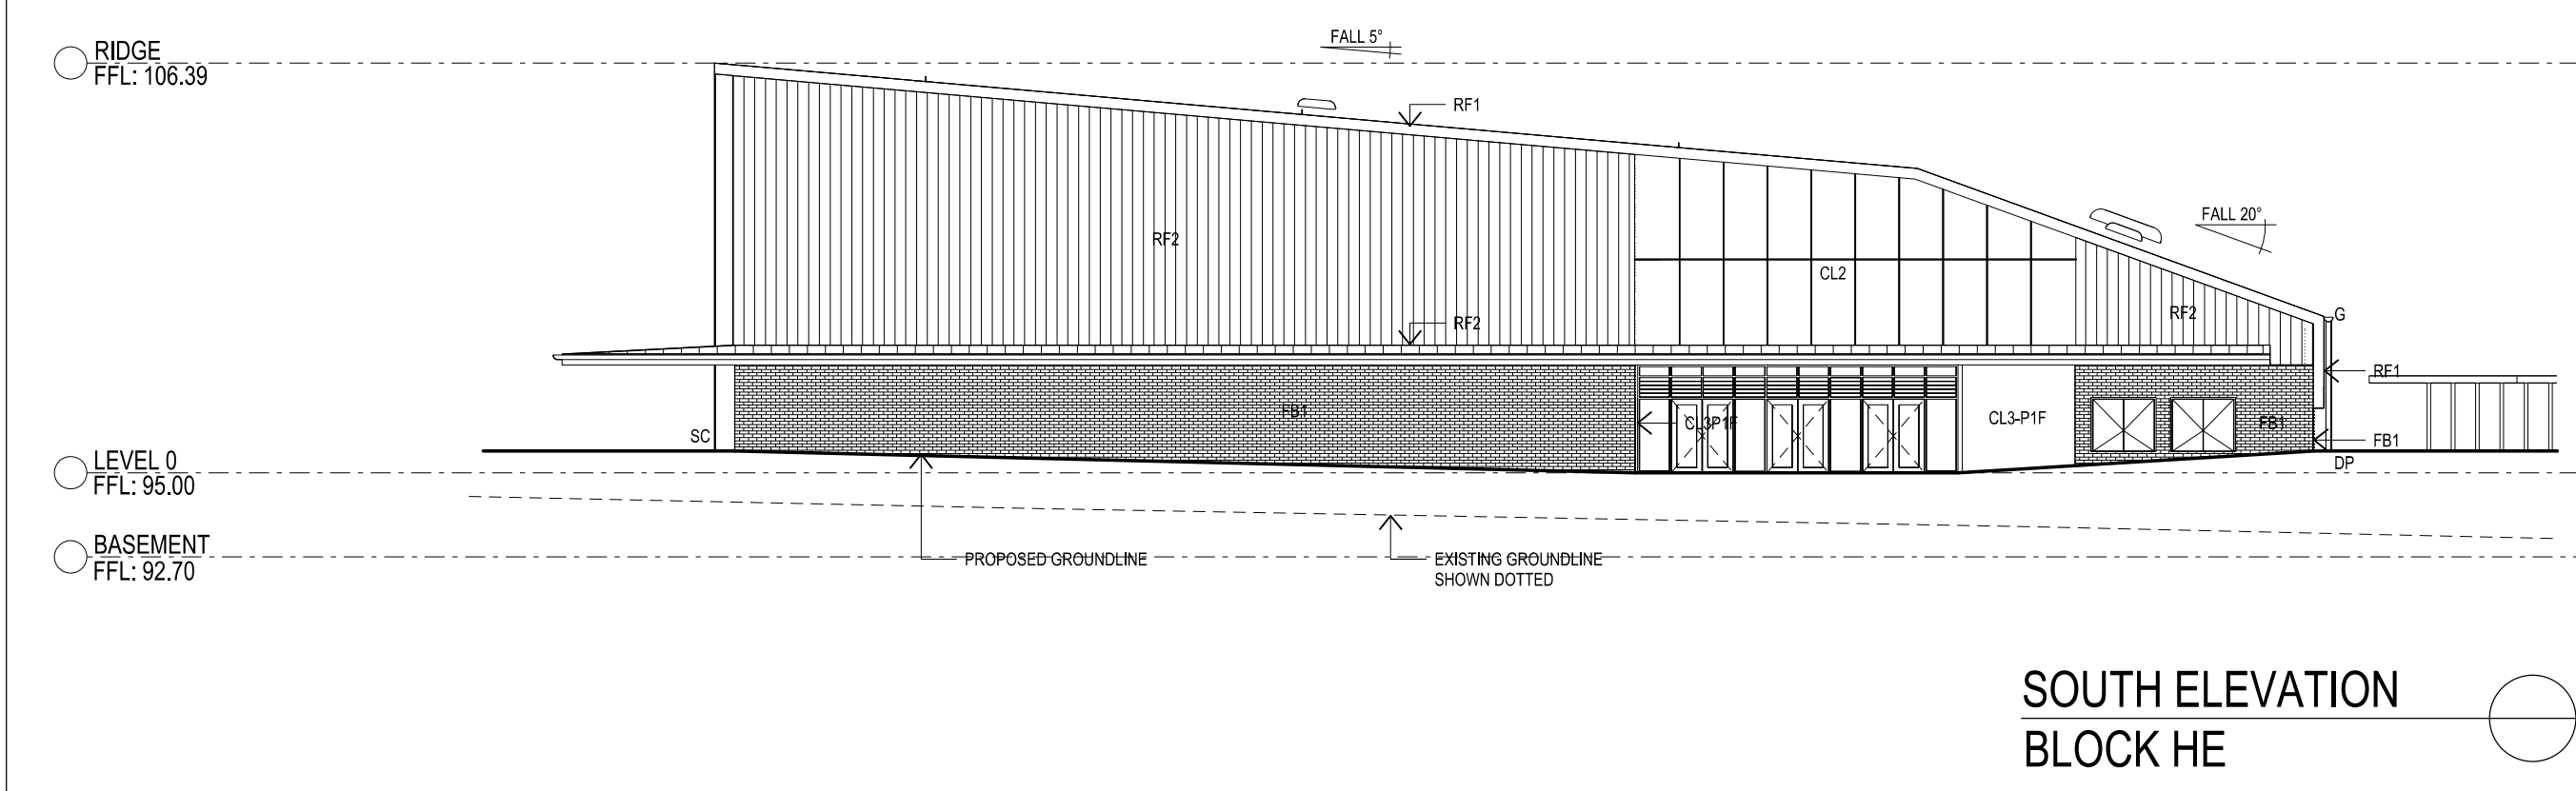

AMENDMENTS			DESCRIPTION
REV	BY	DATE	
A	MT	22/02/17	ISSUED FOR SSD APPROVAL

NOTE:
WORK TO BE DONE/CHANGES, DO NOT SCALE FROM DRAWING. ANY
DIMENSION DISCREPANCIES TO BE CLARIFIED WITH ARCHITECT.
CONTRACTOR TO VERIFY SITE CONDITIONS PRIOR TO CONSTRUCTION
AND REPORT ANY DISCREPANCIES TO ARCHITECT.
ALL ASPECTS OF CONSTRUCTION TO COMPLY WITH RELEVANT
RELEVANT AUSTRALIAN STANDARDS.

LEGEND
BAL-1.2... CL-1.2... CL-2... DP-1.2... FB-1.2... G... RF1.2... VL... NEW FENCE
BALUSTRADE (TYPE) CONCRETE EXTERNAL CLADDING (TYPE) DOWNPIPE FACE BRICK (TYPE) GUTTER GLASS LOUVER METAL ROOF (TYPE) VERTICAL LOUVER EXISTING FENCE TO BE RETAINED NEW FENCE
NOTE: FOR FINISHES CODES REFER TO FINISHES BOARD IN DESIGN ANALYSIS REPORT




PERUMAL PEDAVOLI ARCHITECTS
T: +61 2 9291 0000
WEB: www.ppa.com.au
Nominated Architect:
Vince Pedavoli NSW reg No. 5045

PERUMAL
PEDAVOLI
ARCHITECTS

ORAN PARK HIGH SCHOOL
& PRIMARY SCHOOL
SOUTH CIRCUIT & HOLDEN DRIVE
ORAN PARK NSW 2570
BLOCK HE -
ELEVATIONS

0 2 4 6 8 10 20m					SCALE 1: 200 @ A1
22 FEBRUARY 2017					
DRAWING NUMBER	DISCIPLINE	PHASE	SERIES NUMBER	REVISION	
3191	ARC	AD	_04_101	A	

PLOTFILE DATE: 23/02/2017 PLOTFILE TIME: 3:43:01 PM

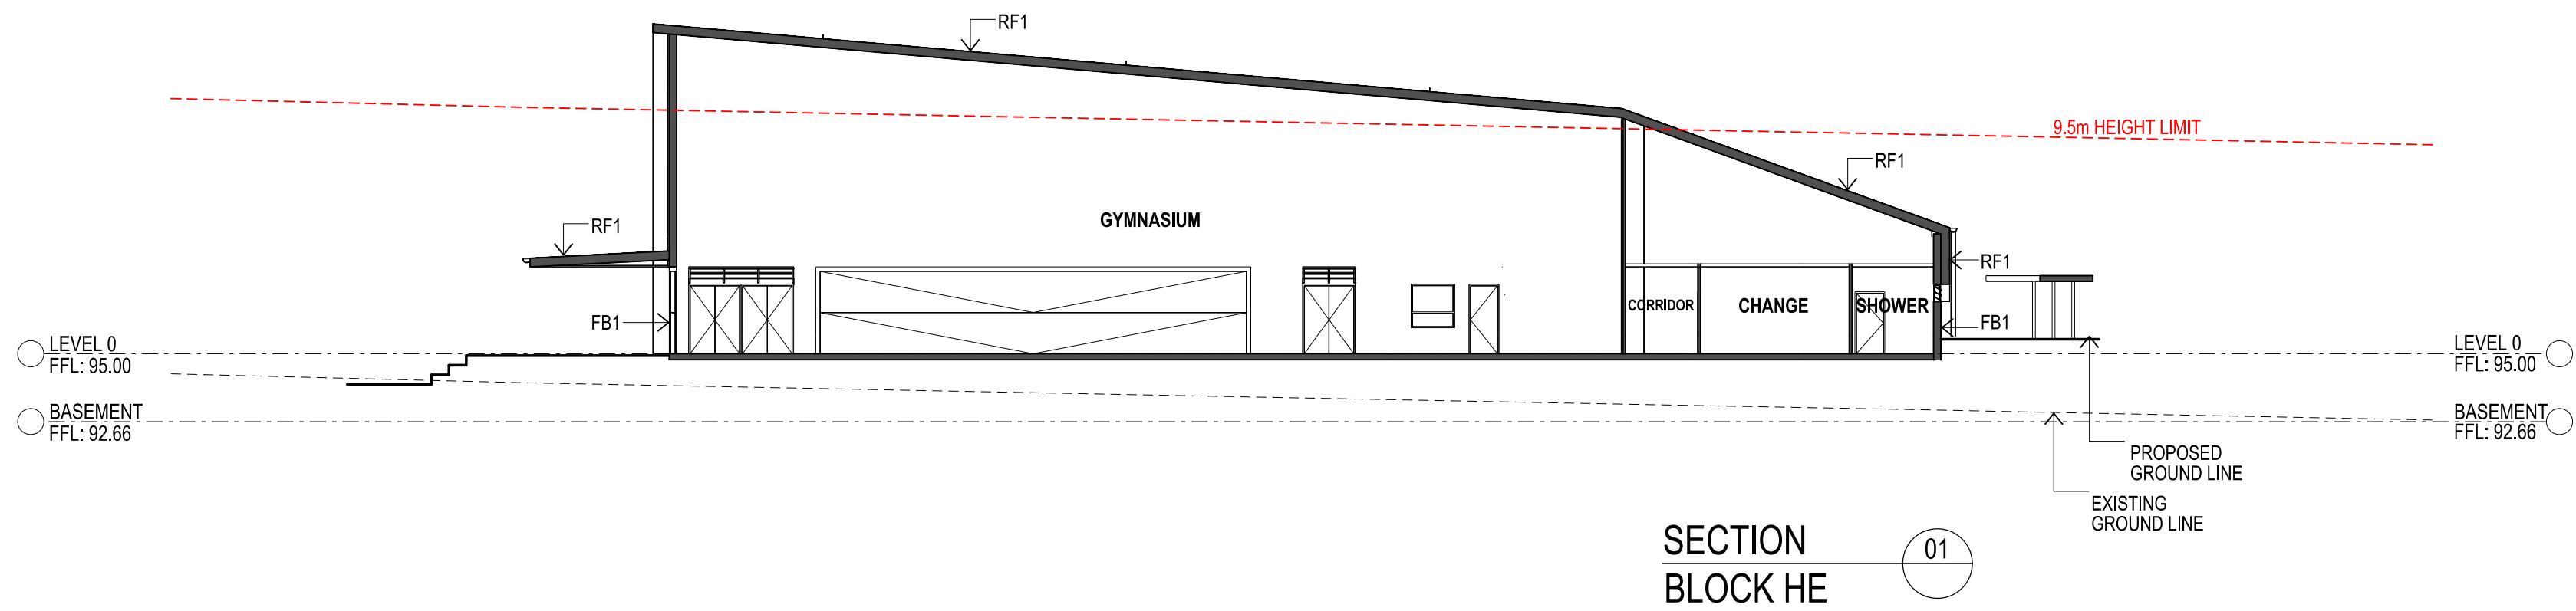

AMENDMENTS			
REV	BY	DATE	DESCRIPTION
A	MT	22/02/17	ISSUED FOR SSD APPROVAL

NOTE:
WORK TO FOLLOW DIMENSIONS, DO NOT SCALE FROM DRAWING. ANY
DIMENSION DISCREPANCIES TO BE CLARIFIED WITH ARCHITECT.
CONTRACTOR TO VERIFY SITE CONDITIONS PRIOR TO CONSTRUCTION
AND REPORT ANY DISCREPANCIES TO ARCHITECT.
ALL ASPECTS OF CONSTRUCTION TO COMPLY WITH RELEVANT
RELEVANT AUSTRALIAN STANDARDS.

LEGEND
RA1.2... CONCRETE (TYPE)
CL1.2... EXTERNAL CLADDING (TYPE)
DR... DOWNPIPE
FB1.2... FLOOR FINISH (TYPE)
G... GUTTER
GL... GLASS LOUVER
RF1.2... METAL ROOF (TYPE)
VL... VERTICAL LOUVER
----- EXISTING FENCE TO BE RETAINED
----- NEW FENCE
NOTE: FOR FINISHES CODES REFER TO FINISHES BOARD IN DESIGN ANALYSIS REPORT



PERUMAL PEDAVOLI ARCHITECTS
T: +61 2 9291 0000
WEB: www.ppa.com.au
Nominated Architect:
Vince Pedavoli NSW reg No. 5045

PERUMAL
PEDAVOLI
ARCHITECTS

**ORAN PARK HIGH SCHOOL
& PRIMARY SCHOOL**
SOUTH CIRCUIT & HOLDEN DRIVE
ORAN PARK NSW 2570

BLOCK HE -
SECTIONS

0 2 4 6 8 10 20m					SCALE 1: 200 @ A1
22 FEBRUARY 2017					
DRAWING NUMBER	DISCIPLINE	PHASE	SERIES NUMBER	REVISION	
3191	ARC	AD	_04_201	A	



LEVEL 1 PLAN
BLOCK PE

LEVEL 1 PLAN
BLOCK PF

LEVEL 1 PLAN
BLOCK PG

REFER BLOCK HC - AD 02_011.dgn

AMENDMENTS			
REV	BY	DATE	DESCRIPTION
A	MT	22/02/17	ISSUED FOR SSD APPROVAL

NOTE:
DRAWING TO BE USED IN CONJUNCTION WITH THE TOTAL PACKAGE
INCLUDING BUT NOT LIMITED TO ANY AUTHORITY CONSENT AND
COUNCIL RESOLUTIONS, SITE SPECIFIC SPECIFICATION,
FITTINGS & FINISHES SCHEDULE AND TENDER FORMS.


LEGEND
BAL-1.2...
CONCRETE (TYPE)
CL-1.2...
EXTERNAL CLADDING (TYPE)
CL-1.2...
DOWNPIPE
FB-1.2...
FACE BRICK (TYPE)
GUTTER
GL-1.2...
GLASS LOUVER
METAL ROOF (TYPE)
VL-1.2...
VERTICAL LOUVER
EXISTING FENCE TO BE RETAINED
NEW FENCE
NOTE:
FOR FINISHES CODES REFER TO FINISHES
BOARD IN DESIGN ANALYSIS REPORT



PERUMAL PEDAVOLI ARCHITECTS
T: +61 2 9291 0000
WEB: www.pp-a.com.au
Nominated Architect:
Vince Pedavoli NSW reg No. 5045

PERUMAL
PEDAVOLI
ARCHITECTS

ORAN PARK HIGH SCHOOL
& PRIMARY SCHOOL
SOUTH CIRCUIT & HOLDEN DRIVE
ORAN PARK NSW 2570
BLOCK PE, PF AND PG -
LEVEL 1 PLAN

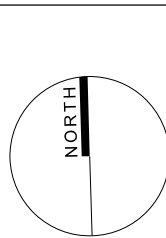

0 2 4 6 8 10 20m				SCALE 1: 200 @ A1
22 FEBRUARY 2017				
DRAWING NUMBER	DISCIPLINE	PHASE	SERIES NUMBER	REVISION
3191	ARC	AD	_05_012	A