


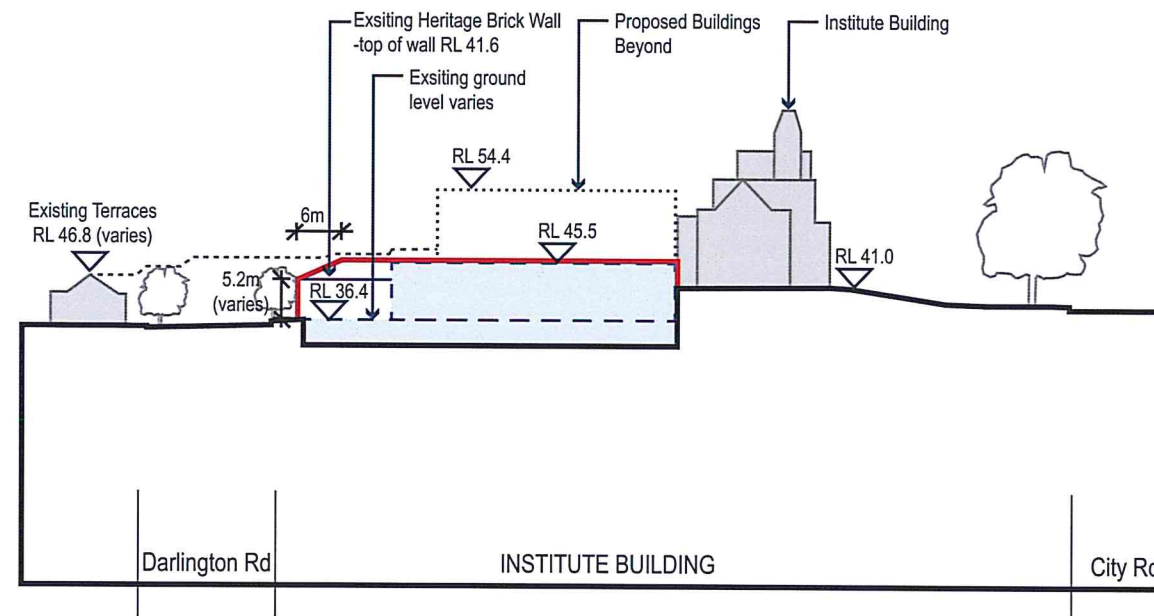

01 INSTITUTE BUILDING SECTION - PROPOSED

LEGEND:

- Site
- Proposed Building Envelope
- Existing Building
- Indicative building forms subject to future DA
- Building Beyond



NSW GOVERNMENT
Planning

Issued under the Environmental Planning and Assessment Act 1979


Approved Application No. SSO 6123

granted on the 16/02/2015

Signed

Sheet No. 11 of 40

NOTE:
ALL RL'S REFER TO 2013 UNIVERSITY
OF SYDNEY 3D CAMPUS SURVEY OR
CITY OF SYDNEY'S 3D SURVEY

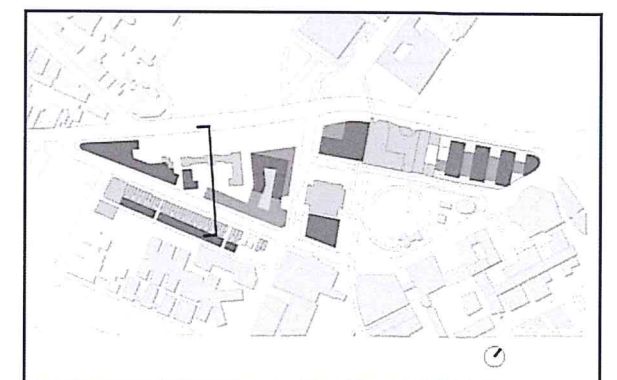

KEY PLAN




THE UNIVERSITY OF
SYDNEY
www.sydney.edu.au/facilities/

Project Name:
CAMPUS IMPROVEMENT PROGRAM

Drawing Title:
MEREWETHER - INSTITUTE
BUILDING SECTION - PROPOSED


Scale bar:

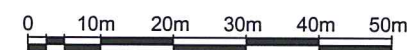

SCALE: 1 : 1000 @ A3

Drawing no:	SSD-C-15	Revision:	
Date:	27-06-2014	B	
Drawn by:	CIS		
Checked by:	JC		



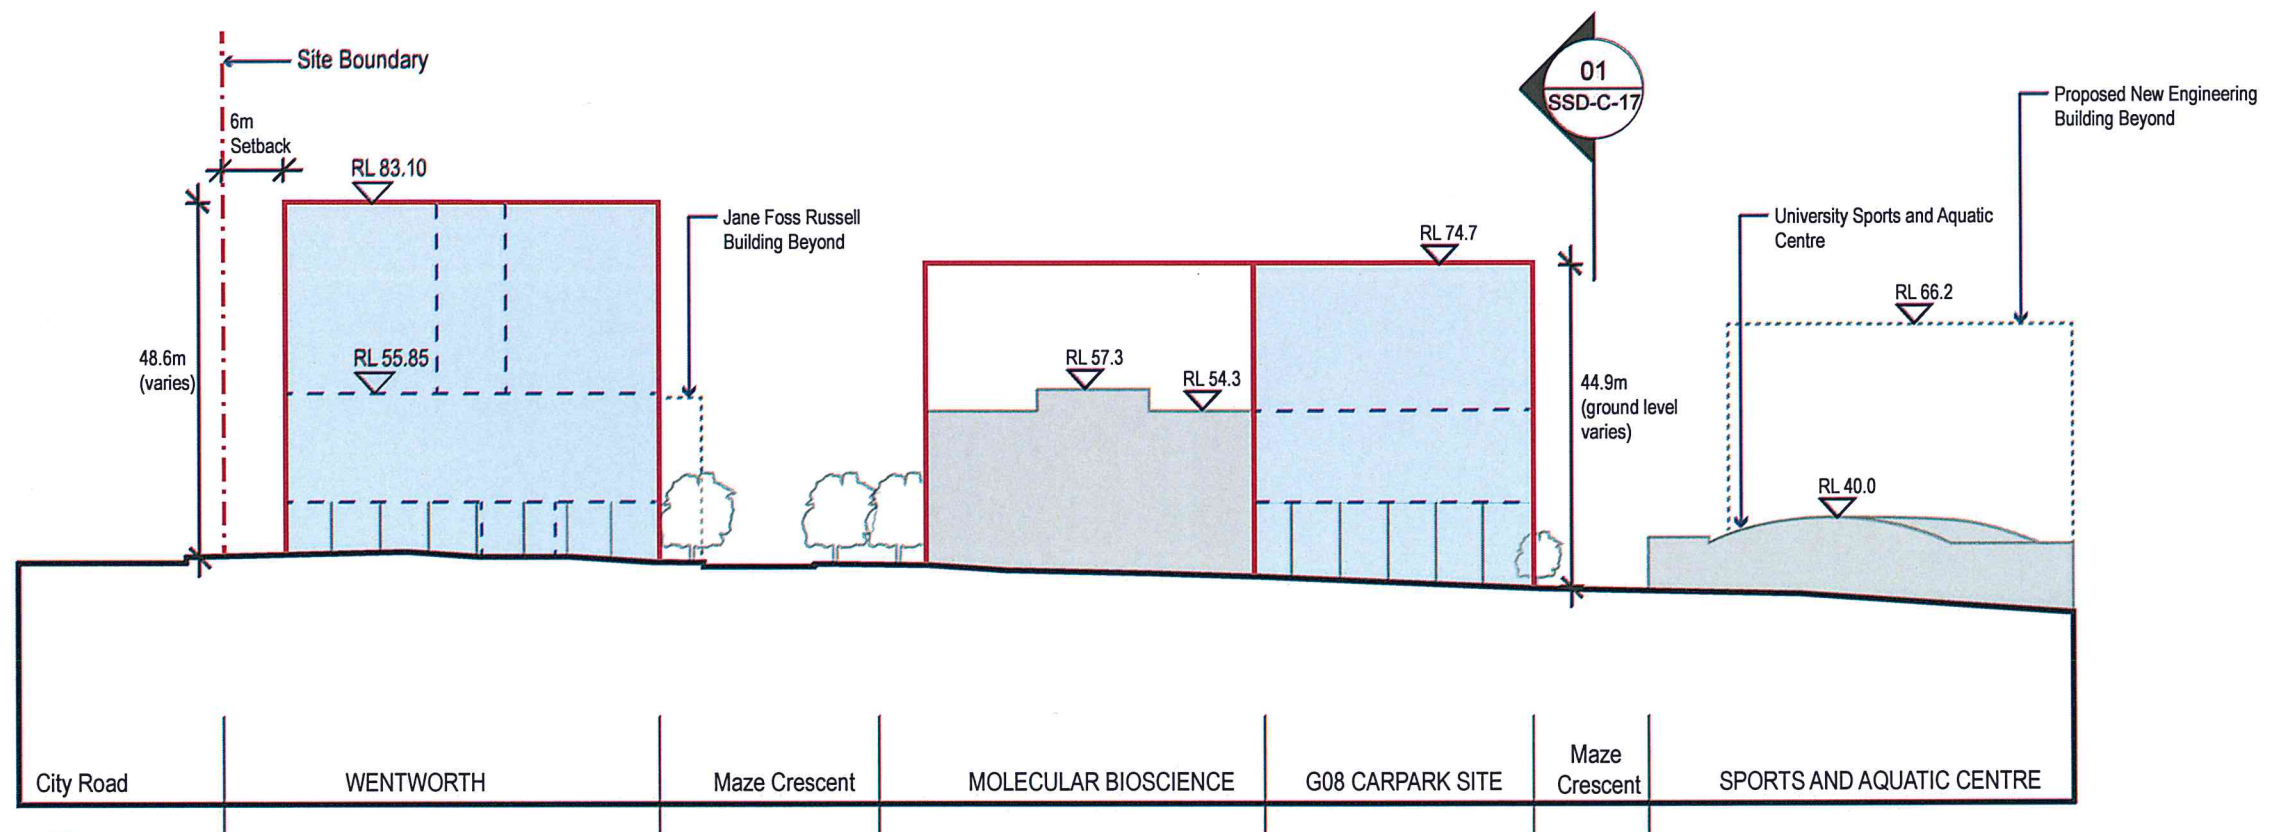

01 G08 CARPARK SITE BUTLIN AVE ELEVATION - PROPOSED

LEGEND:

- Site
- Proposed Building Envelope
- Existing Building
- Indicative building forms subject to future DA
- Building Beyond
- Proposed Future Building Envelope

NSW GOVERNMENT Planning

Issued under the Environmental Planning and Assessment Act 1979

Approved Application No. SSO 6123

granted on the 16/02/2015


Signed

Sheet No. 12 of 40

NOTE:
ALL RL'S REFER TO 2013 UNIVERSITY OF SYDNEY 3D CAMPUS SURVEY OR CITY OF SYDNEY'S 3D SURVEY



KEY PLAN

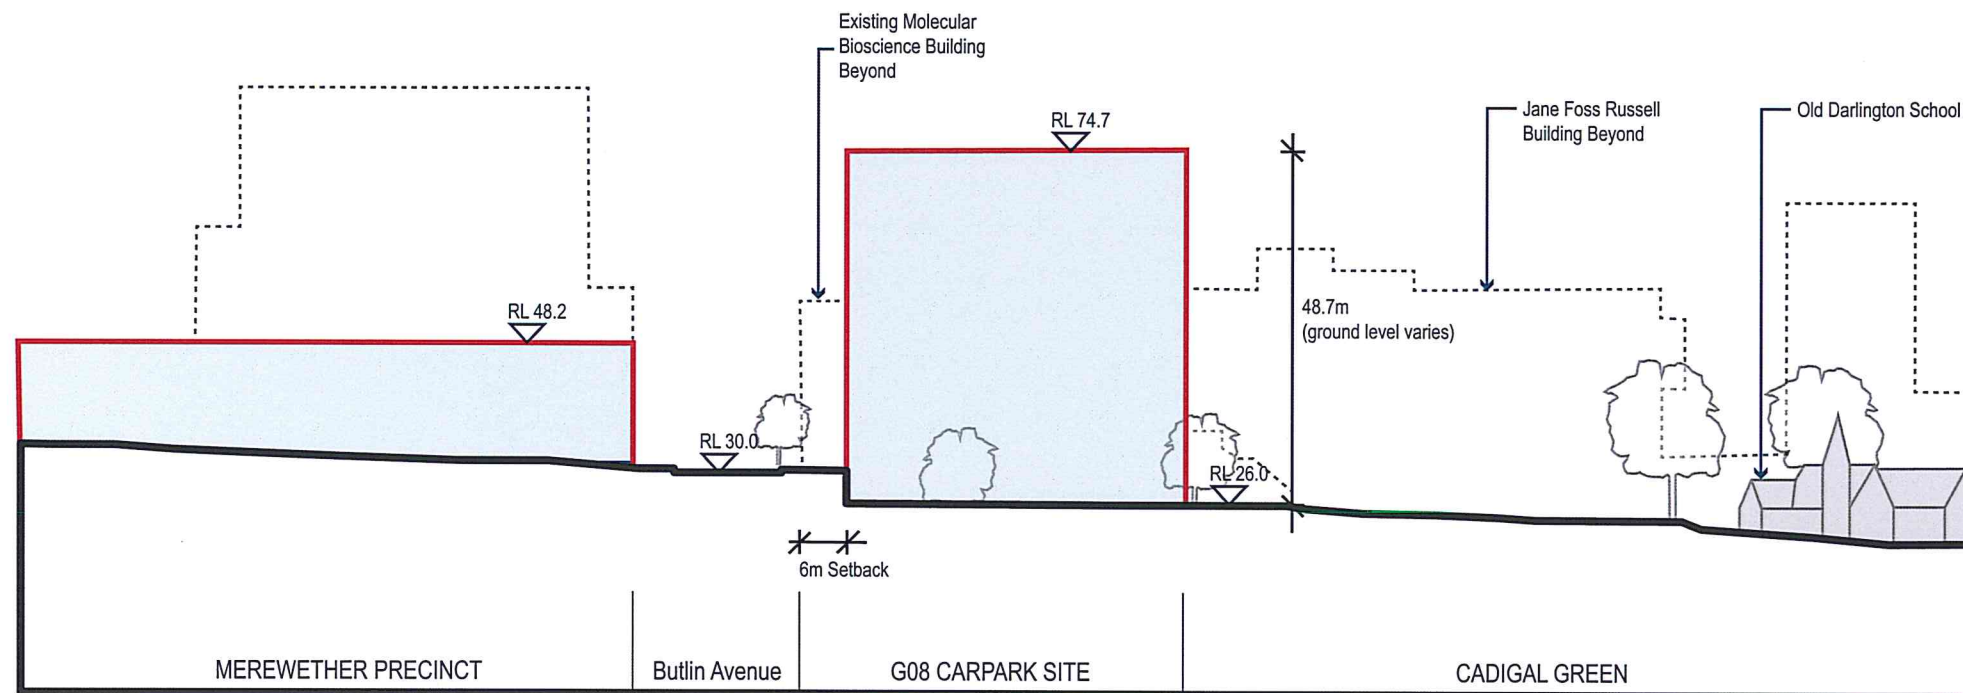

01 G08 CARPARK SITE ELEVATION - PROPOSED

LEGEND:

- Site
- Proposed Building Envelope
- Existing Building
- Indicative building forms subject to future DA
- Building Beyond

NSW GOVERNMENT
Planning

Issued under the Environmental Planning and Assessment Act 1979


Approved Application No. SSD 6123

granted on the 16/02/2015


Signed [Signature]

Sheet No. 13 of 40

NOTE:
ALL RL'S REFER TO 2013 UNIVERSITY OF SYDNEY 3D CAMPUS SURVEY OR CITY OF SYDNEYS 3D SURVEY

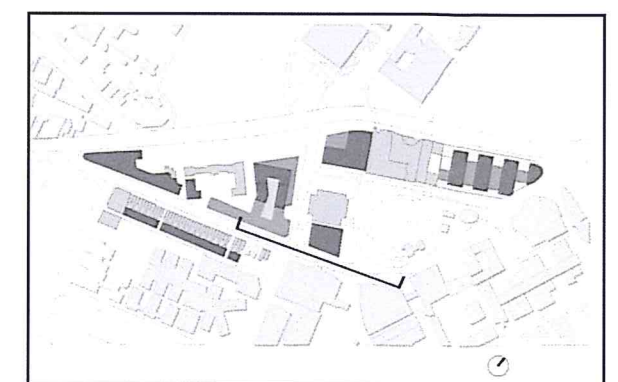

KEY PLAN

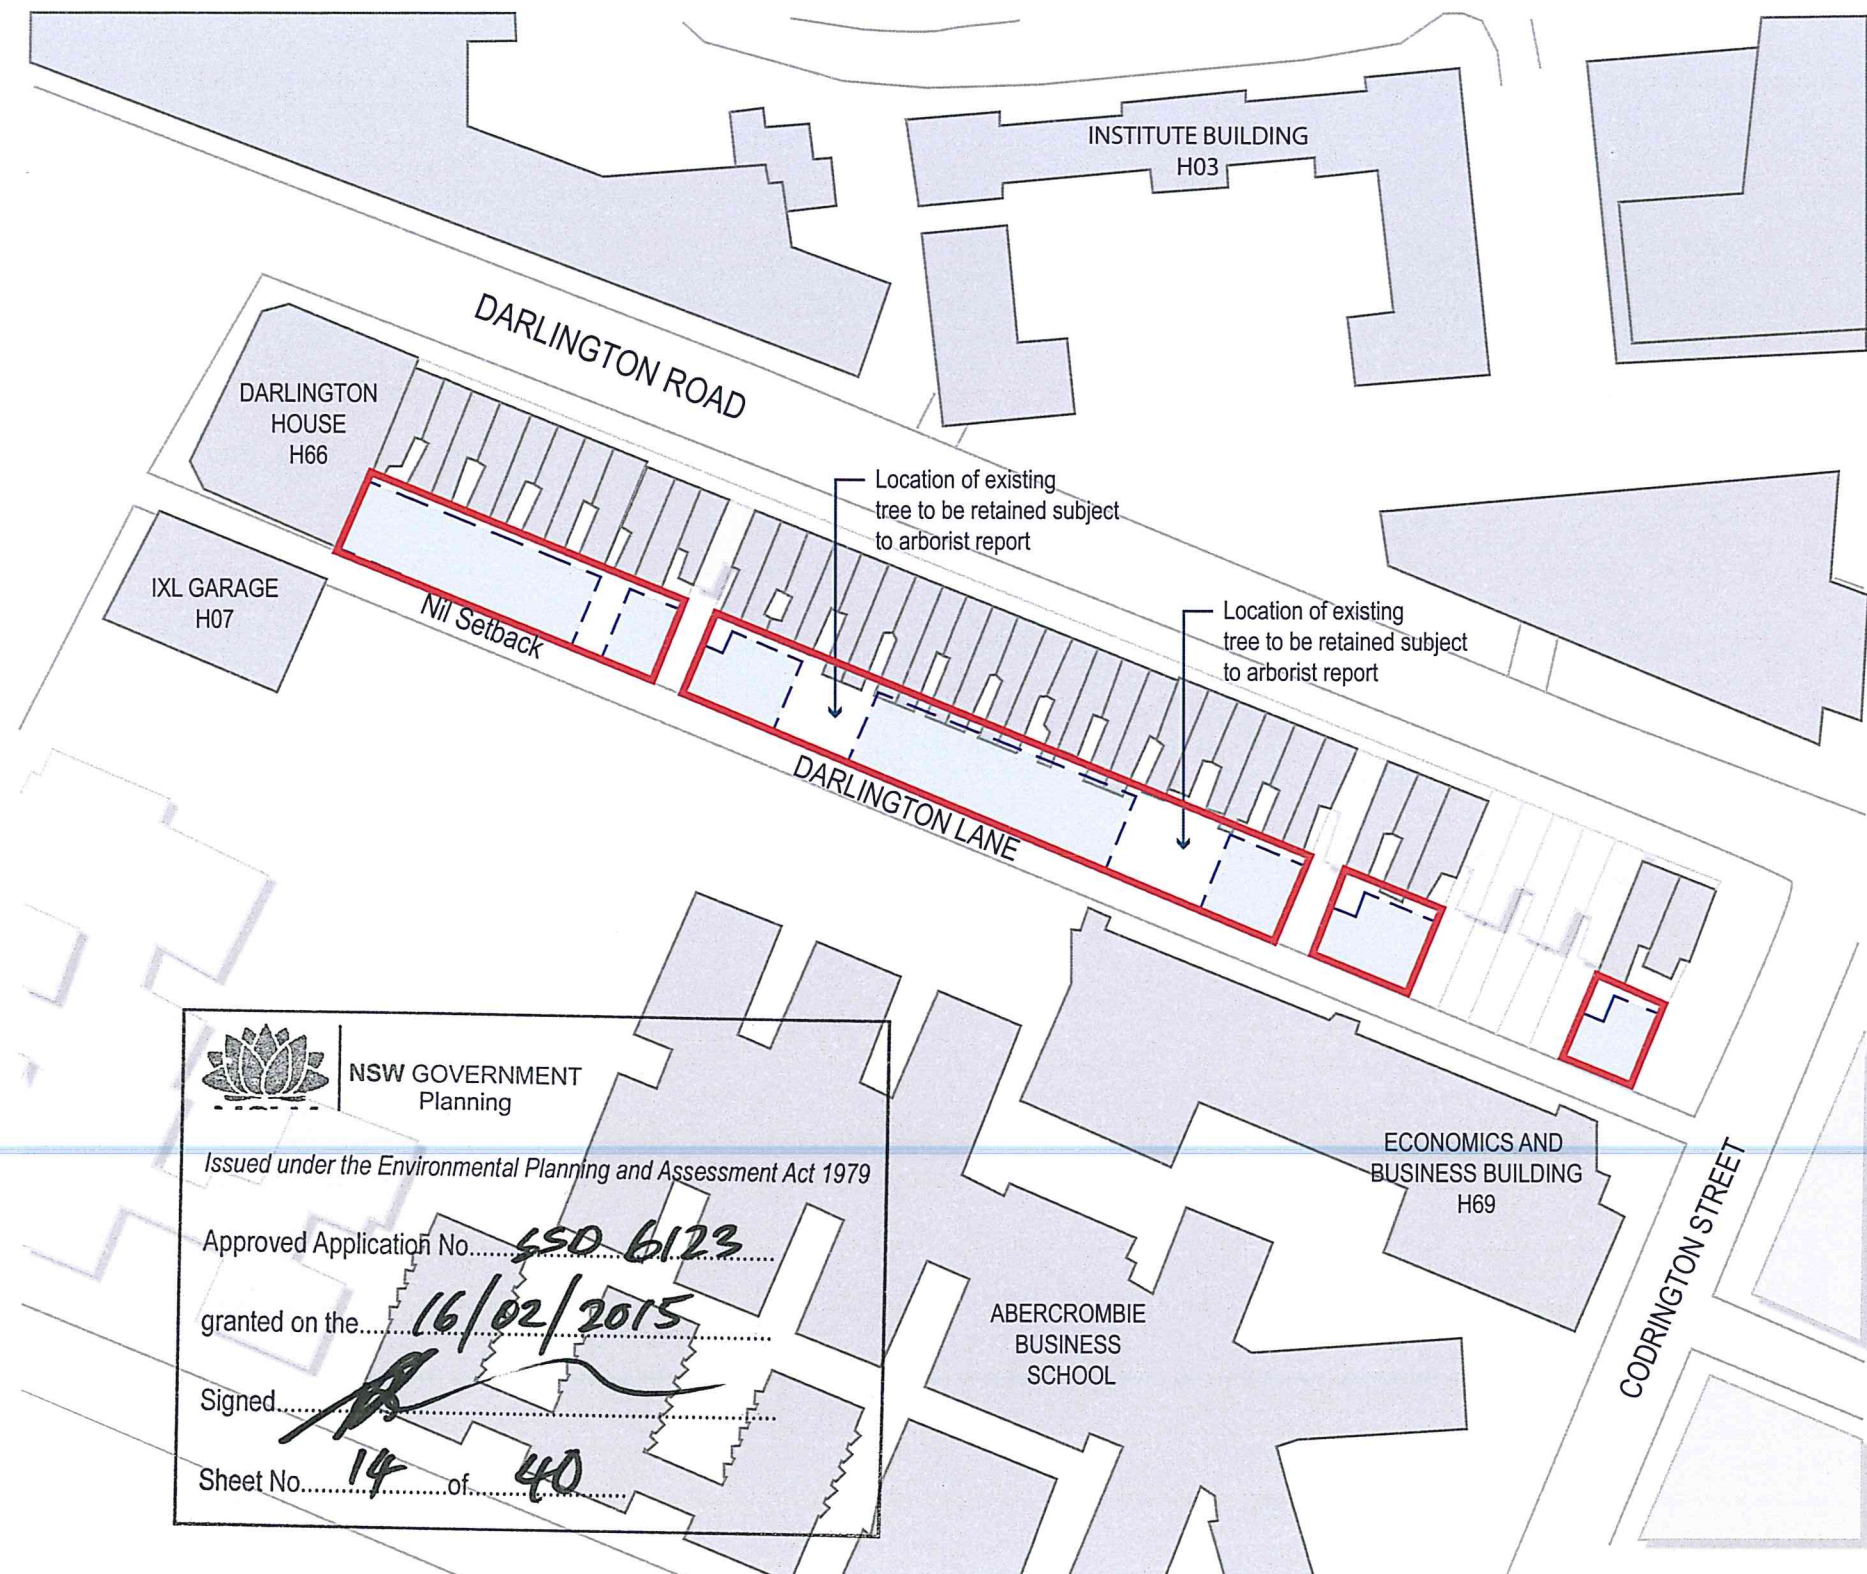

NSW GOVERNMENT
Planning

Issued under the Environmental Planning and Assessment Act 1979

Approved Application No. SSD 6123

granted on the 16/02/2015


Signed [Signature]

Sheet No. 14 of 40

LEGEND:

- Proposed Building Envelope
- Indicative building forms subject to future DA

01 DARLINGTON TERRACES - PROPOSED ENVELOPE PLAN

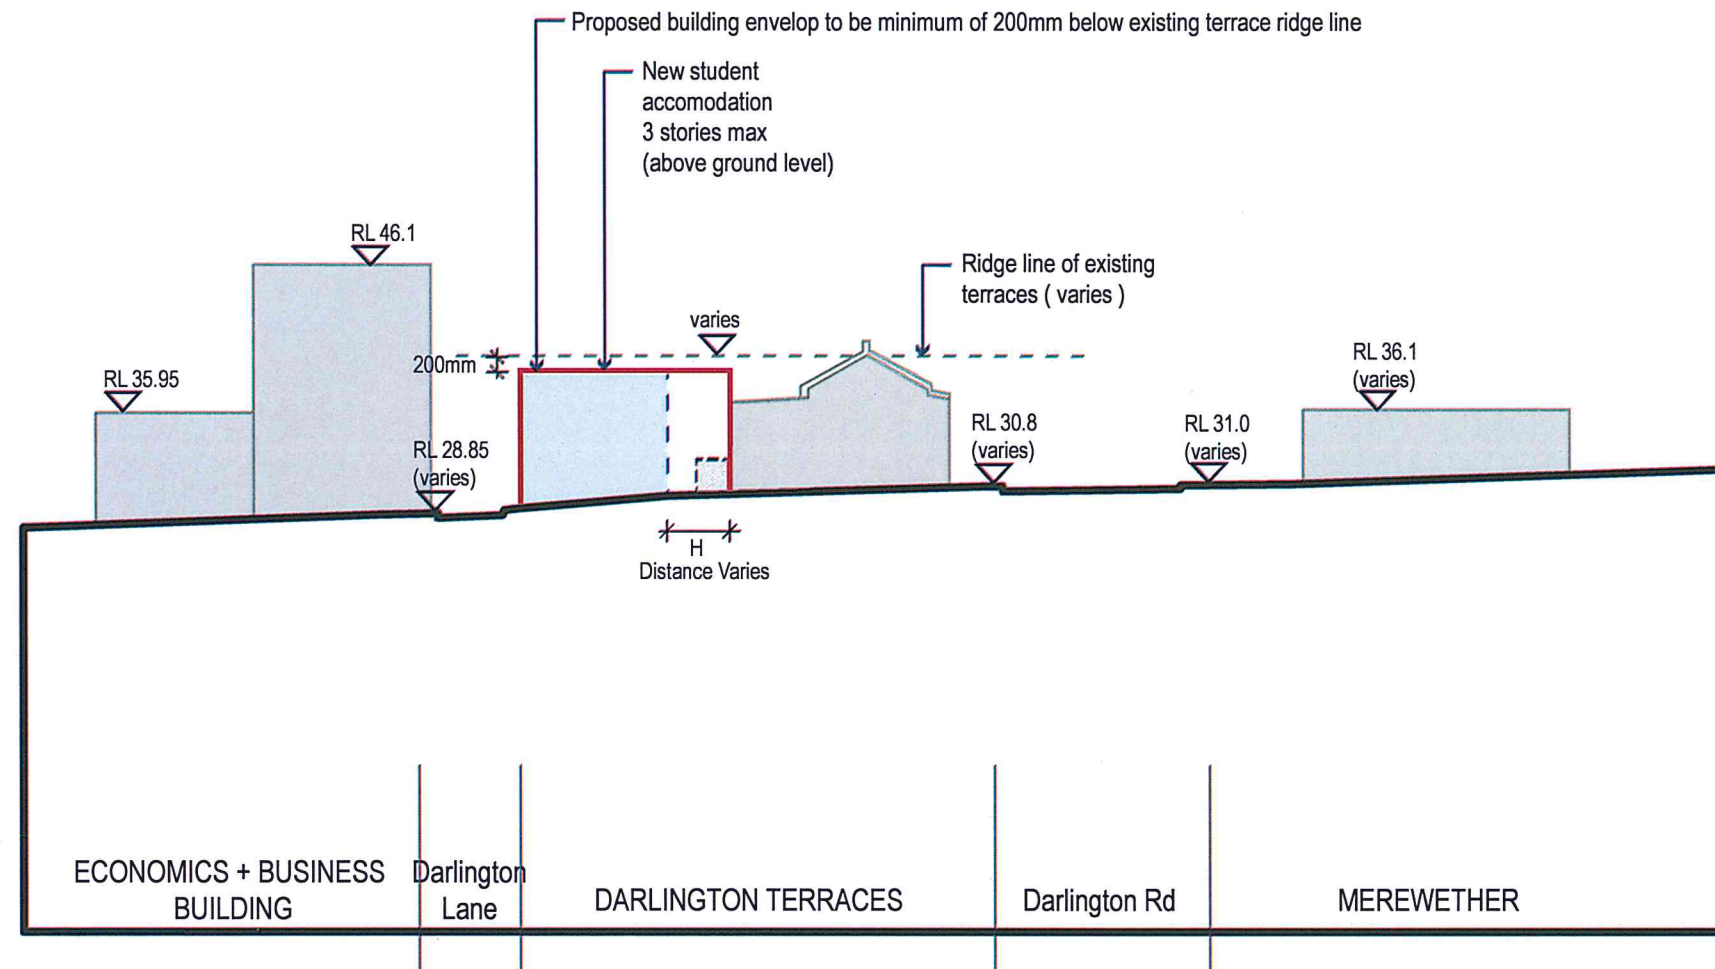

01 DARLINGTON TERRACES - ELEVATION FROM CODRINGTON STREET PROPOSED

LEGEND:

- Site
- Existing Building
- Indicative building forms subject to future DA
- Proposed Building Envelope
- Non Original Structure to be demolished

H = The proposed setback between old and new which is average 4m. Refer to Heritage Impact Statement Precinct A (2013) for details

NSW GOVERNMENT
Planning

Issued under the Environmental Planning and Assessment Act 1979


Approved Application No. SSD 6123

granted on the 16/02/2015

Signed [Signature]

Sheet No. 15 of 40

NOTE:
ALL RL'S REFER TO 2013 UNIVERSITY OF SYDNEY 3D CAMPUS SURVEY OR CITY OF SYDNEYS 3D SURVEY

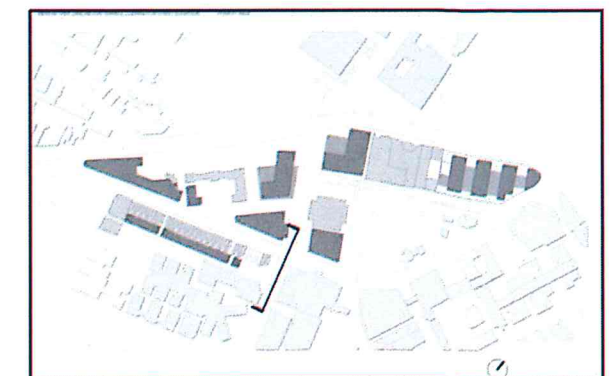

KEY PLAN