


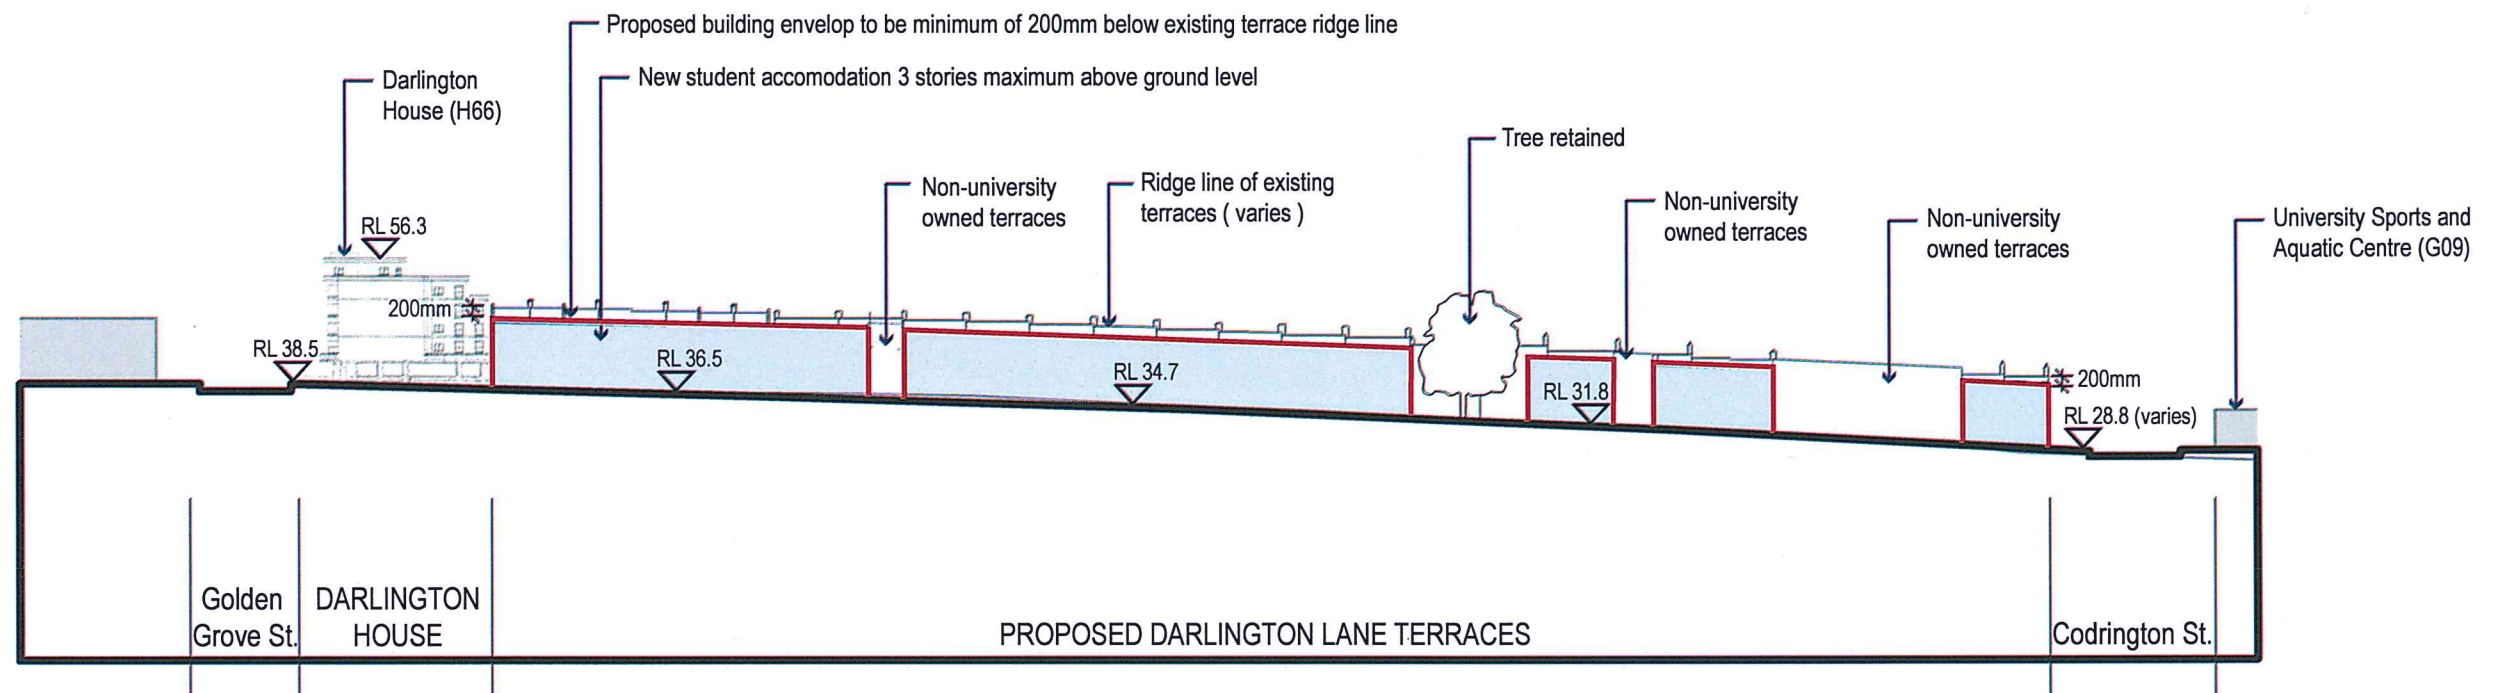

01 DARLINGTON TERRACES - DARLINGTON LANE ELEVATION PROPOSED

LEGEND:

-  Site
-  Existing Building
-  Indicative building forms subject to future DA
-  Proposed Building Envelope
-  Building Beyond



NSW GOVERNMENT
Planning

Issued under the Environmental Planning and Assessment Act 1979

Approved Application No. SSD 6123

granted on the 16/02/2015


Signed 


Sheet No. 16 of 40

NOTE:
ALL RL'S REFER TO 2013 UNIVERSITY
OF SYDNEY 3D CAMPUS SURVEY OR
CITY OF SYDNEY'S 3D SURVEY



KEY PLAN

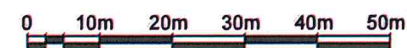

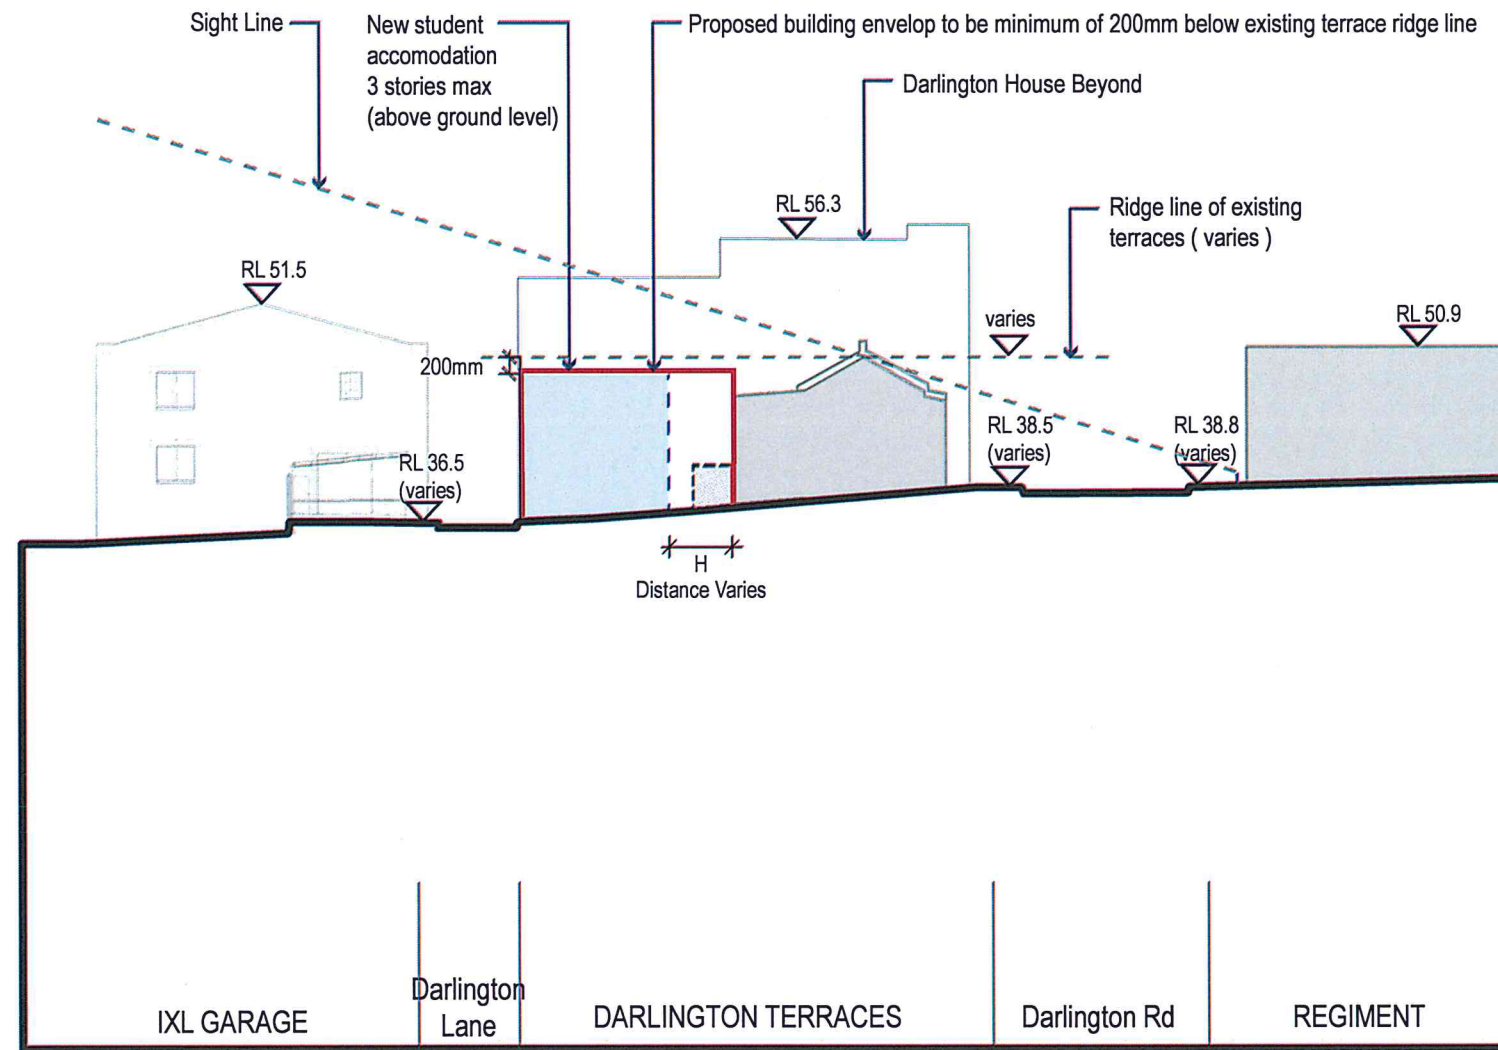

01 DARLINGTON TERRACES - SECTION PROPOSED



NSW GOVERNMENT
Planning

Issued under the Environmental Planning and Assessment Act 1979

Approved Application No. SSD 6123

granted on the 16/12/2015

Signed [Signature]


Sheet No. 17 of 40

H = The proposed setback between old and new which is average 4m. Refer to Heritage Impact Statement Precinct A (2013) for details


NOTE:
ALL RL'S REFER TO 2013 UNIVERSITY OF SYDNEY 3D CAMPUS SURVEY OR CITY OF SYDNEYS 3D SURVEY

LEGEND:

- Site
- Existing Building
- Indicative building forms subject to future DA
- Proposed Building Envelope
- Building Beyond
- Non Original Structure TBD

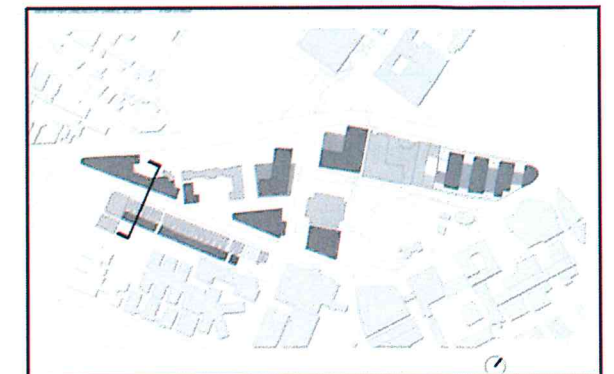

KEY PLAN

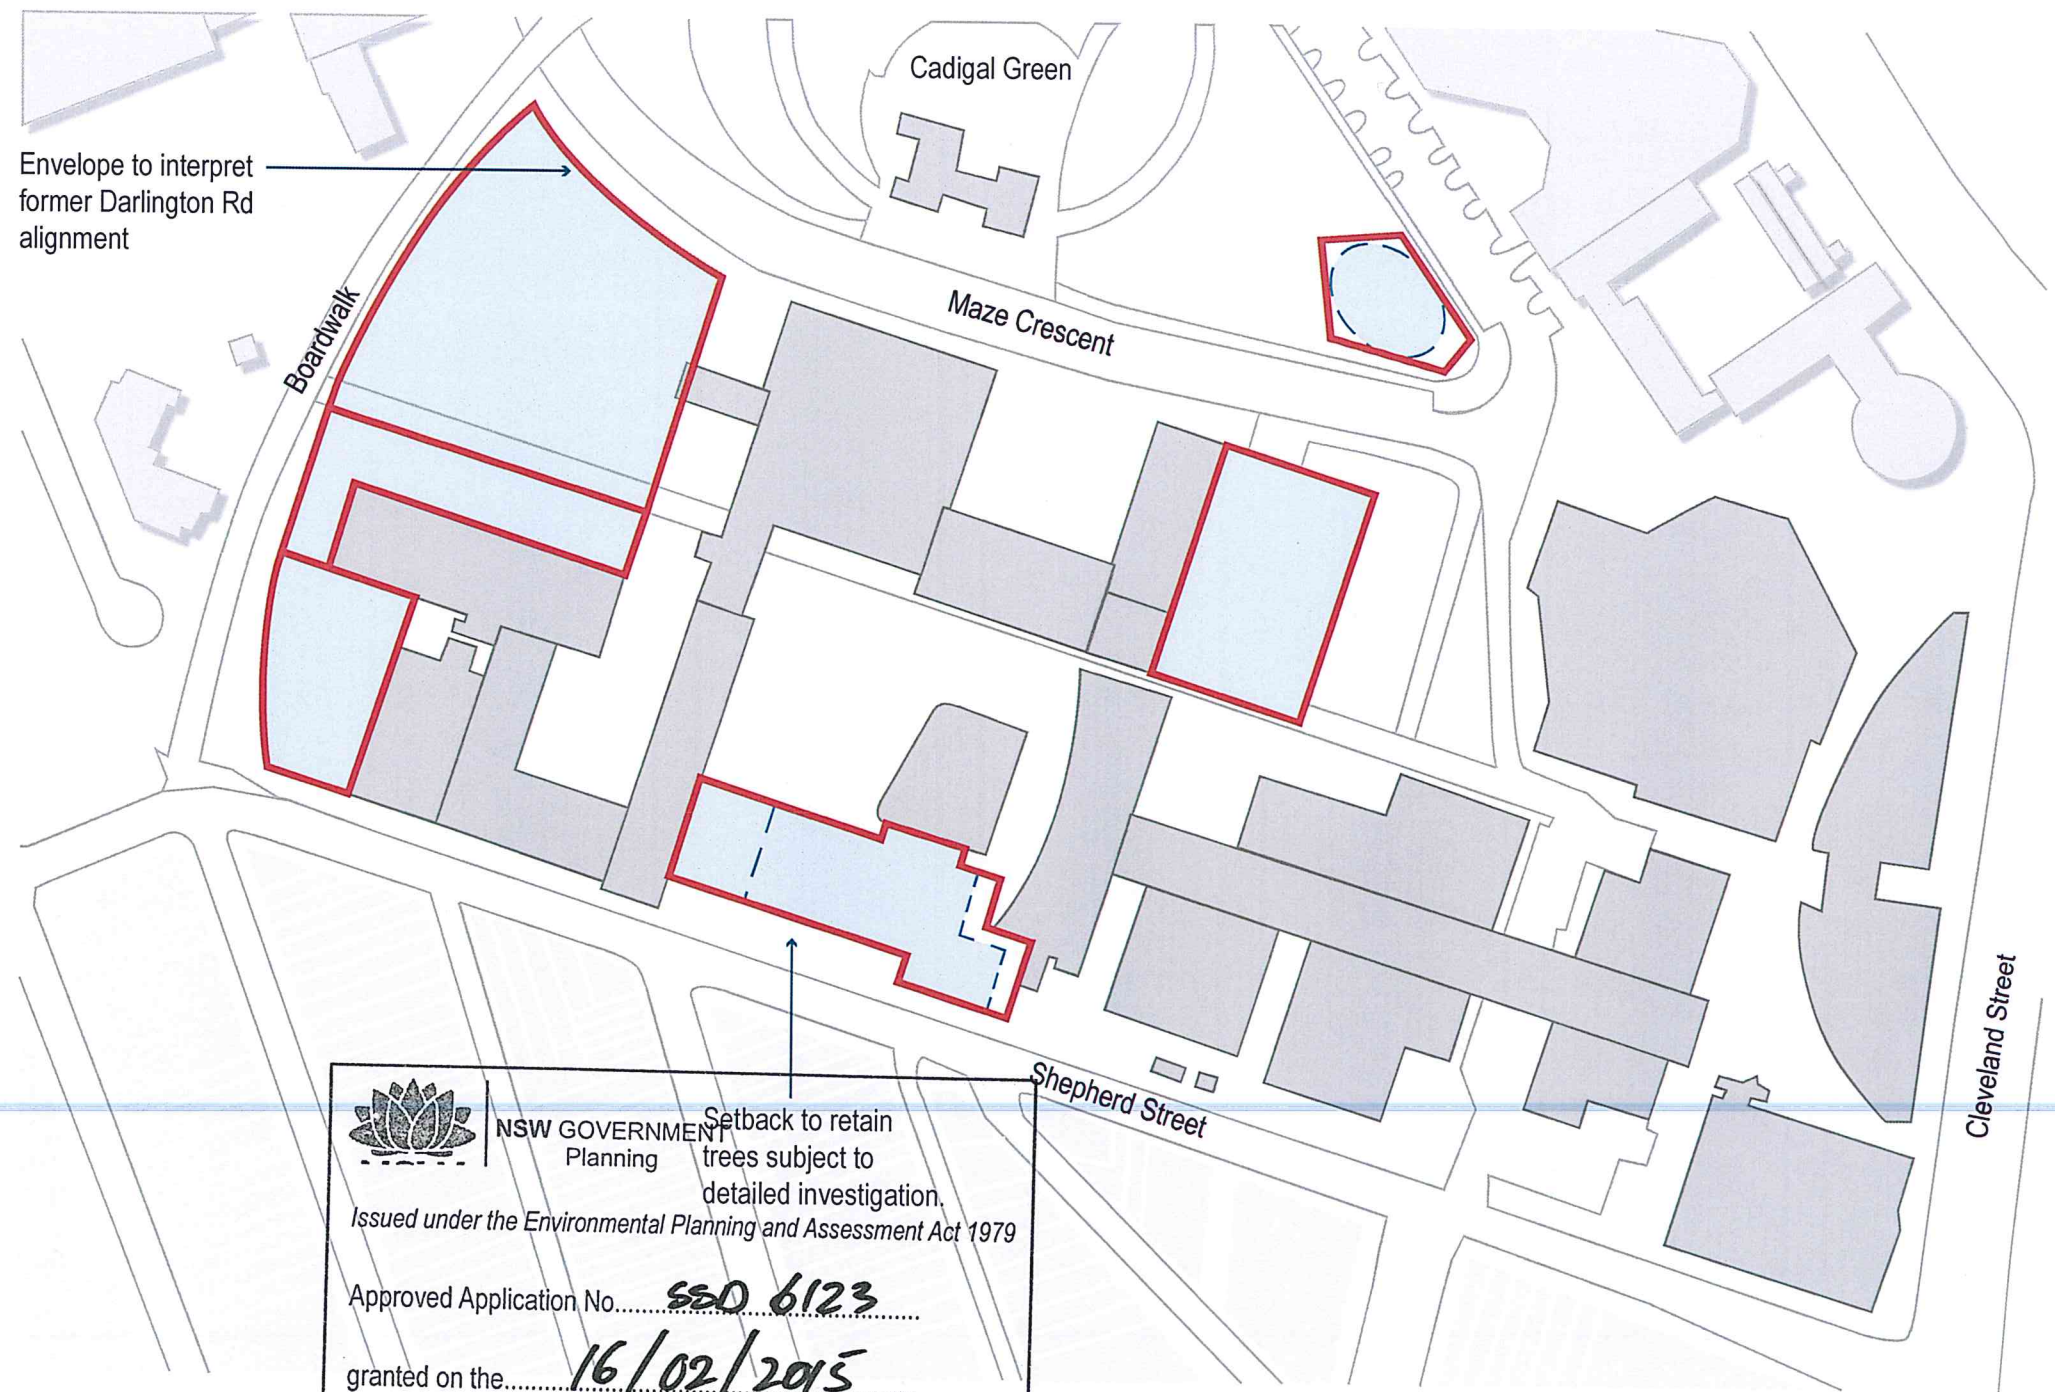

LEGEND:

- Proposed Building Envelope
- Indicative building forms subject to future DA

01
-

ENGINEERING - PROPOSED ENVELOPE PLAN

 **NSW GOVERNMENT**
Planning


Issued under the Environmental Planning and Assessment Act 1979

Approved Application No. SSD 6123

granted on the 16/02/2015

Signature [Signature]

Sheet No. 18 of 40

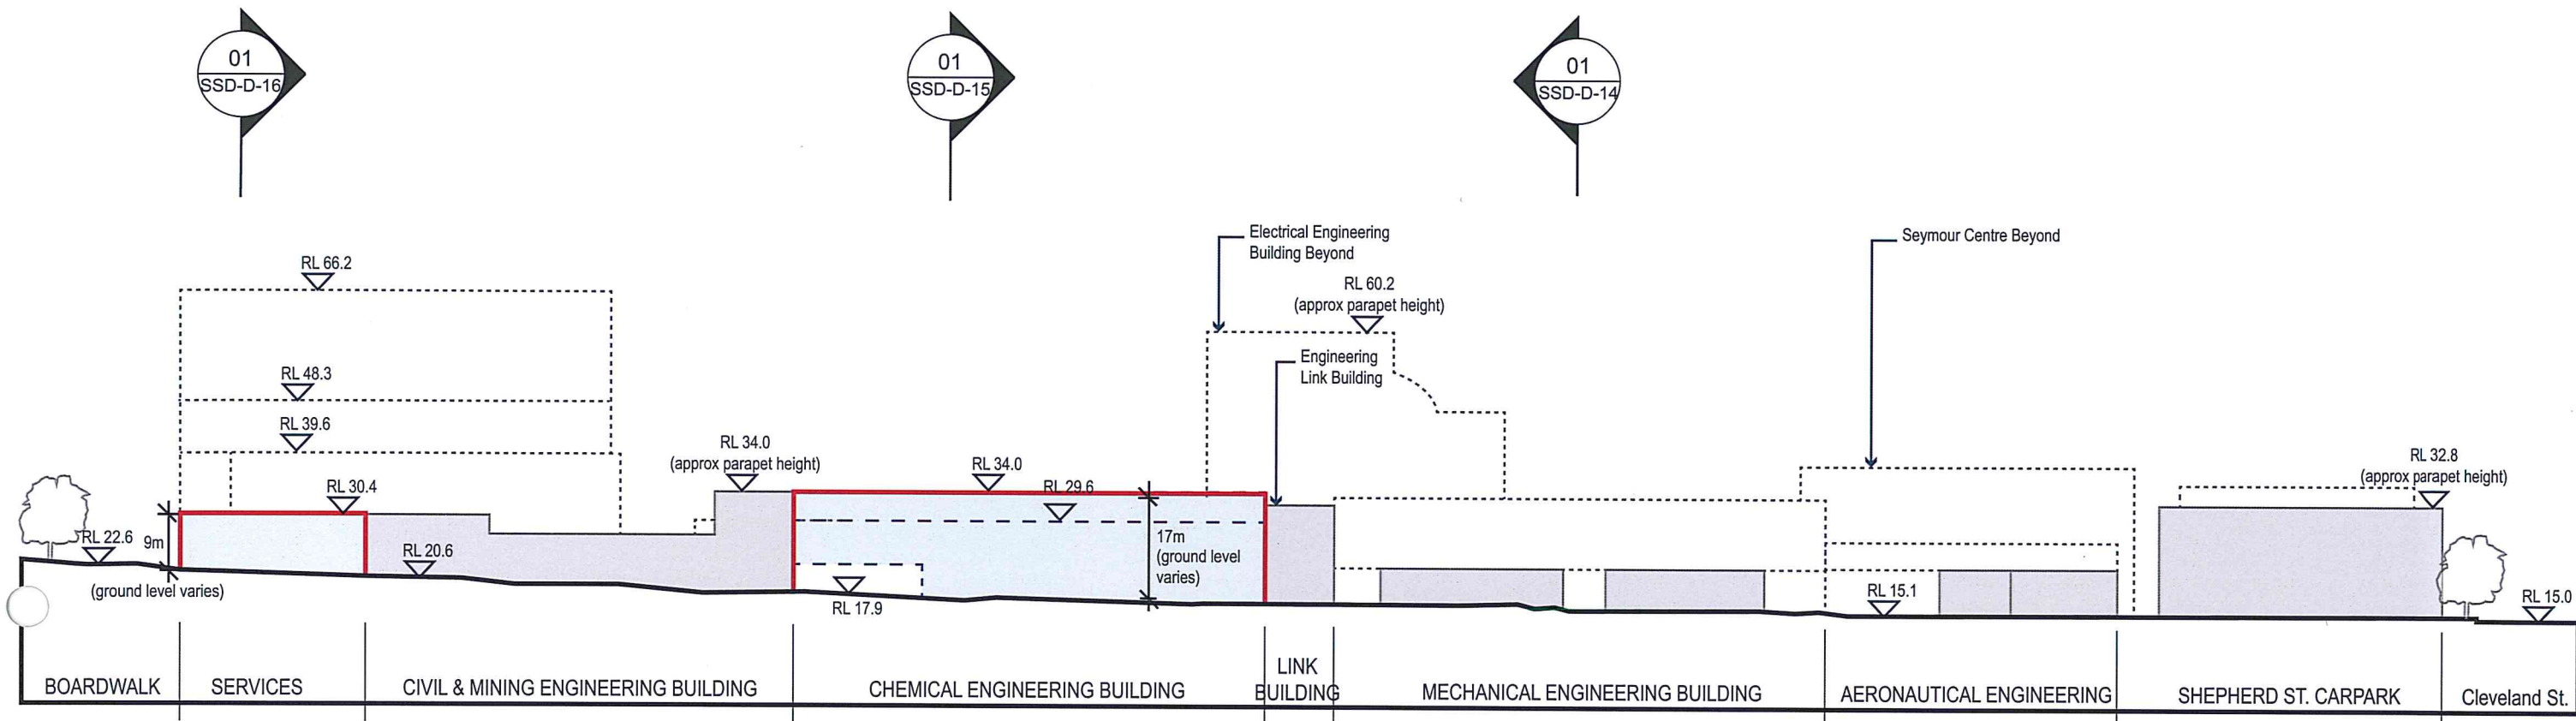

01 ENGINEERING - SHEPHERD STREET ELEVATION PROPOSED

- LEGEND:**
- Site
 - Existing Building
 - Indicative building forms subject to future DA
 - Proposed Building Envelope
 - Building Beyond

NSW GOVERNMENT
Planning

Issued under the Environmental Planning and Assessment Act 1979


Approved Application No. 580 6123

granted on the 16/02/2015


Signed

Sheet No. 19 of 40

NOTE:
ALL RL'S REFER TO 2013 UNIVERSITY OF SYDNEY 3D CAMPUS SURVEY OR CITY OF SYDNEYS 3D SURVEY

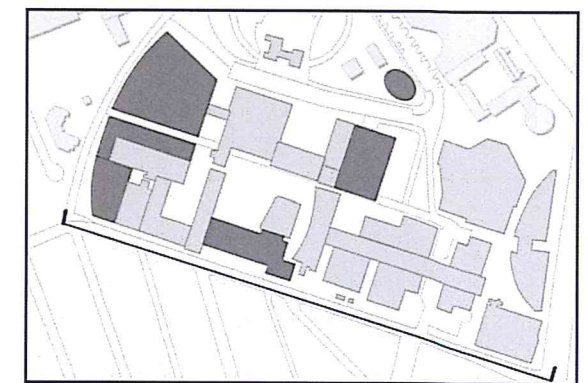

KEY PLAN

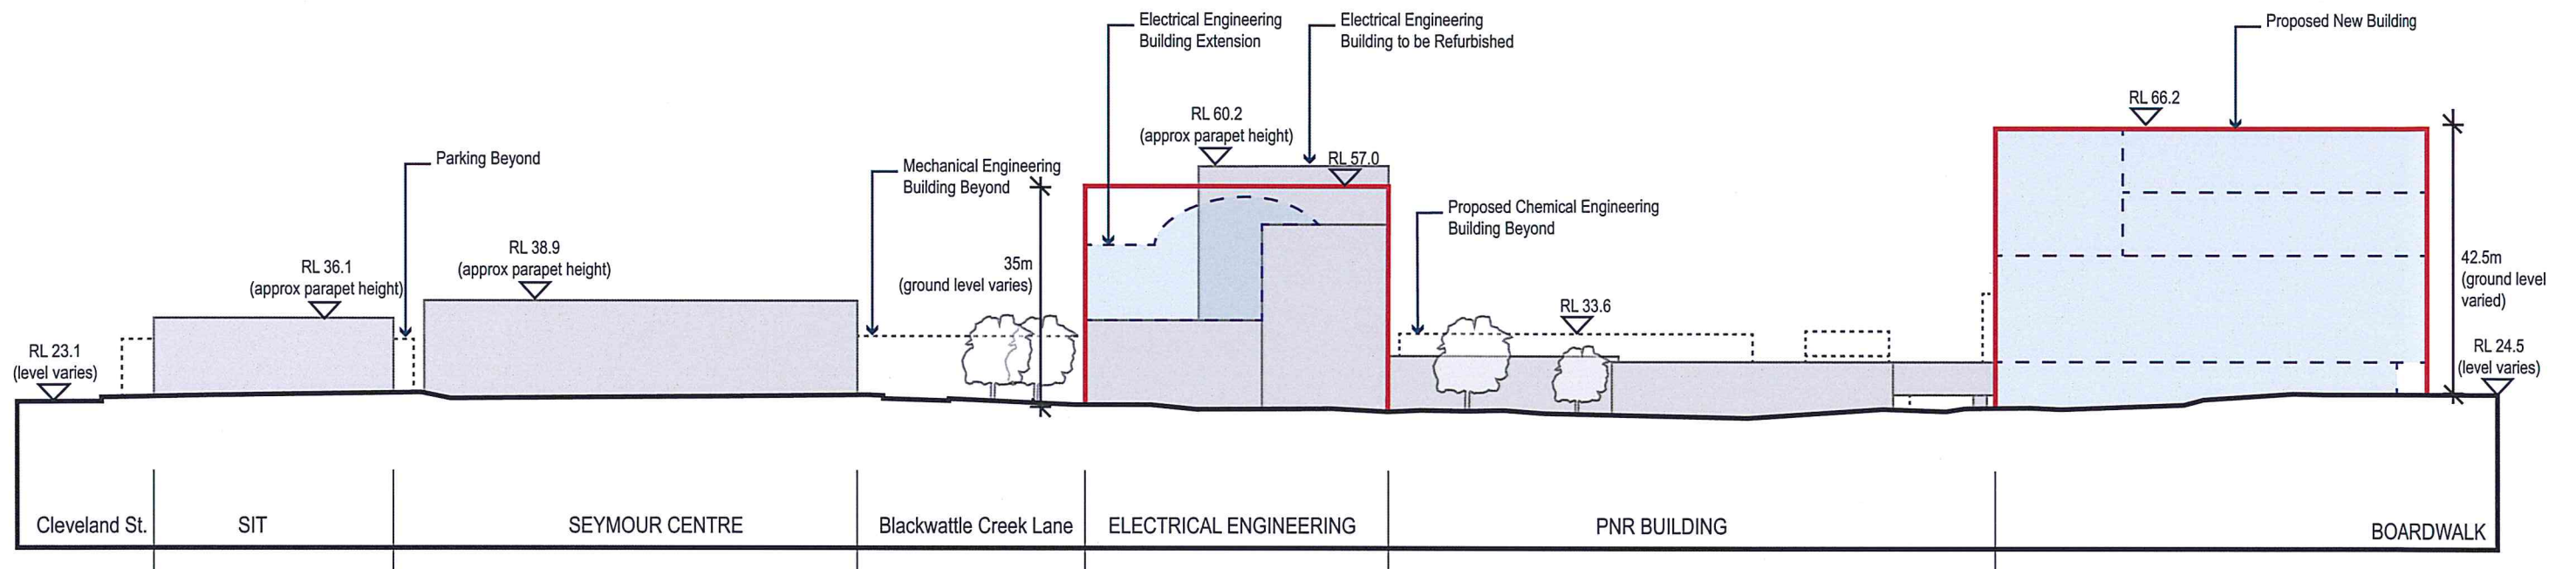

01 ENGINEERING - MAZE CRESCENT ELEVATION PROPOSED

LEGEND:

- Site
- Existing Building
- Indicative building forms subject to future DA
- Proposed Building Envelope
- Building Beyond



NSW GOVERNMENT
Planning

Issued under the Environmental Planning and Assessment Act 1979


Approved Application No. SSD 6123

granted on the 16/02/2015

Signed [Signature]

Sheet No. 20 of 40

NOTE:
ALL RL'S REFER TO 2013 UNIVERSITY
OF SYDNEY 3D CAMPUS SURVEY OR
CITY OF SYDNEYS 3D SURVEY

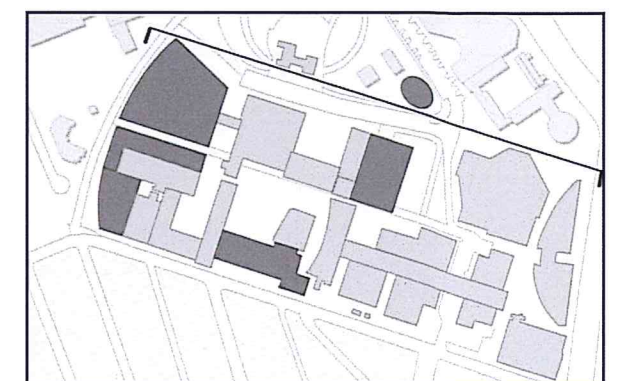

KEY PLAN

